

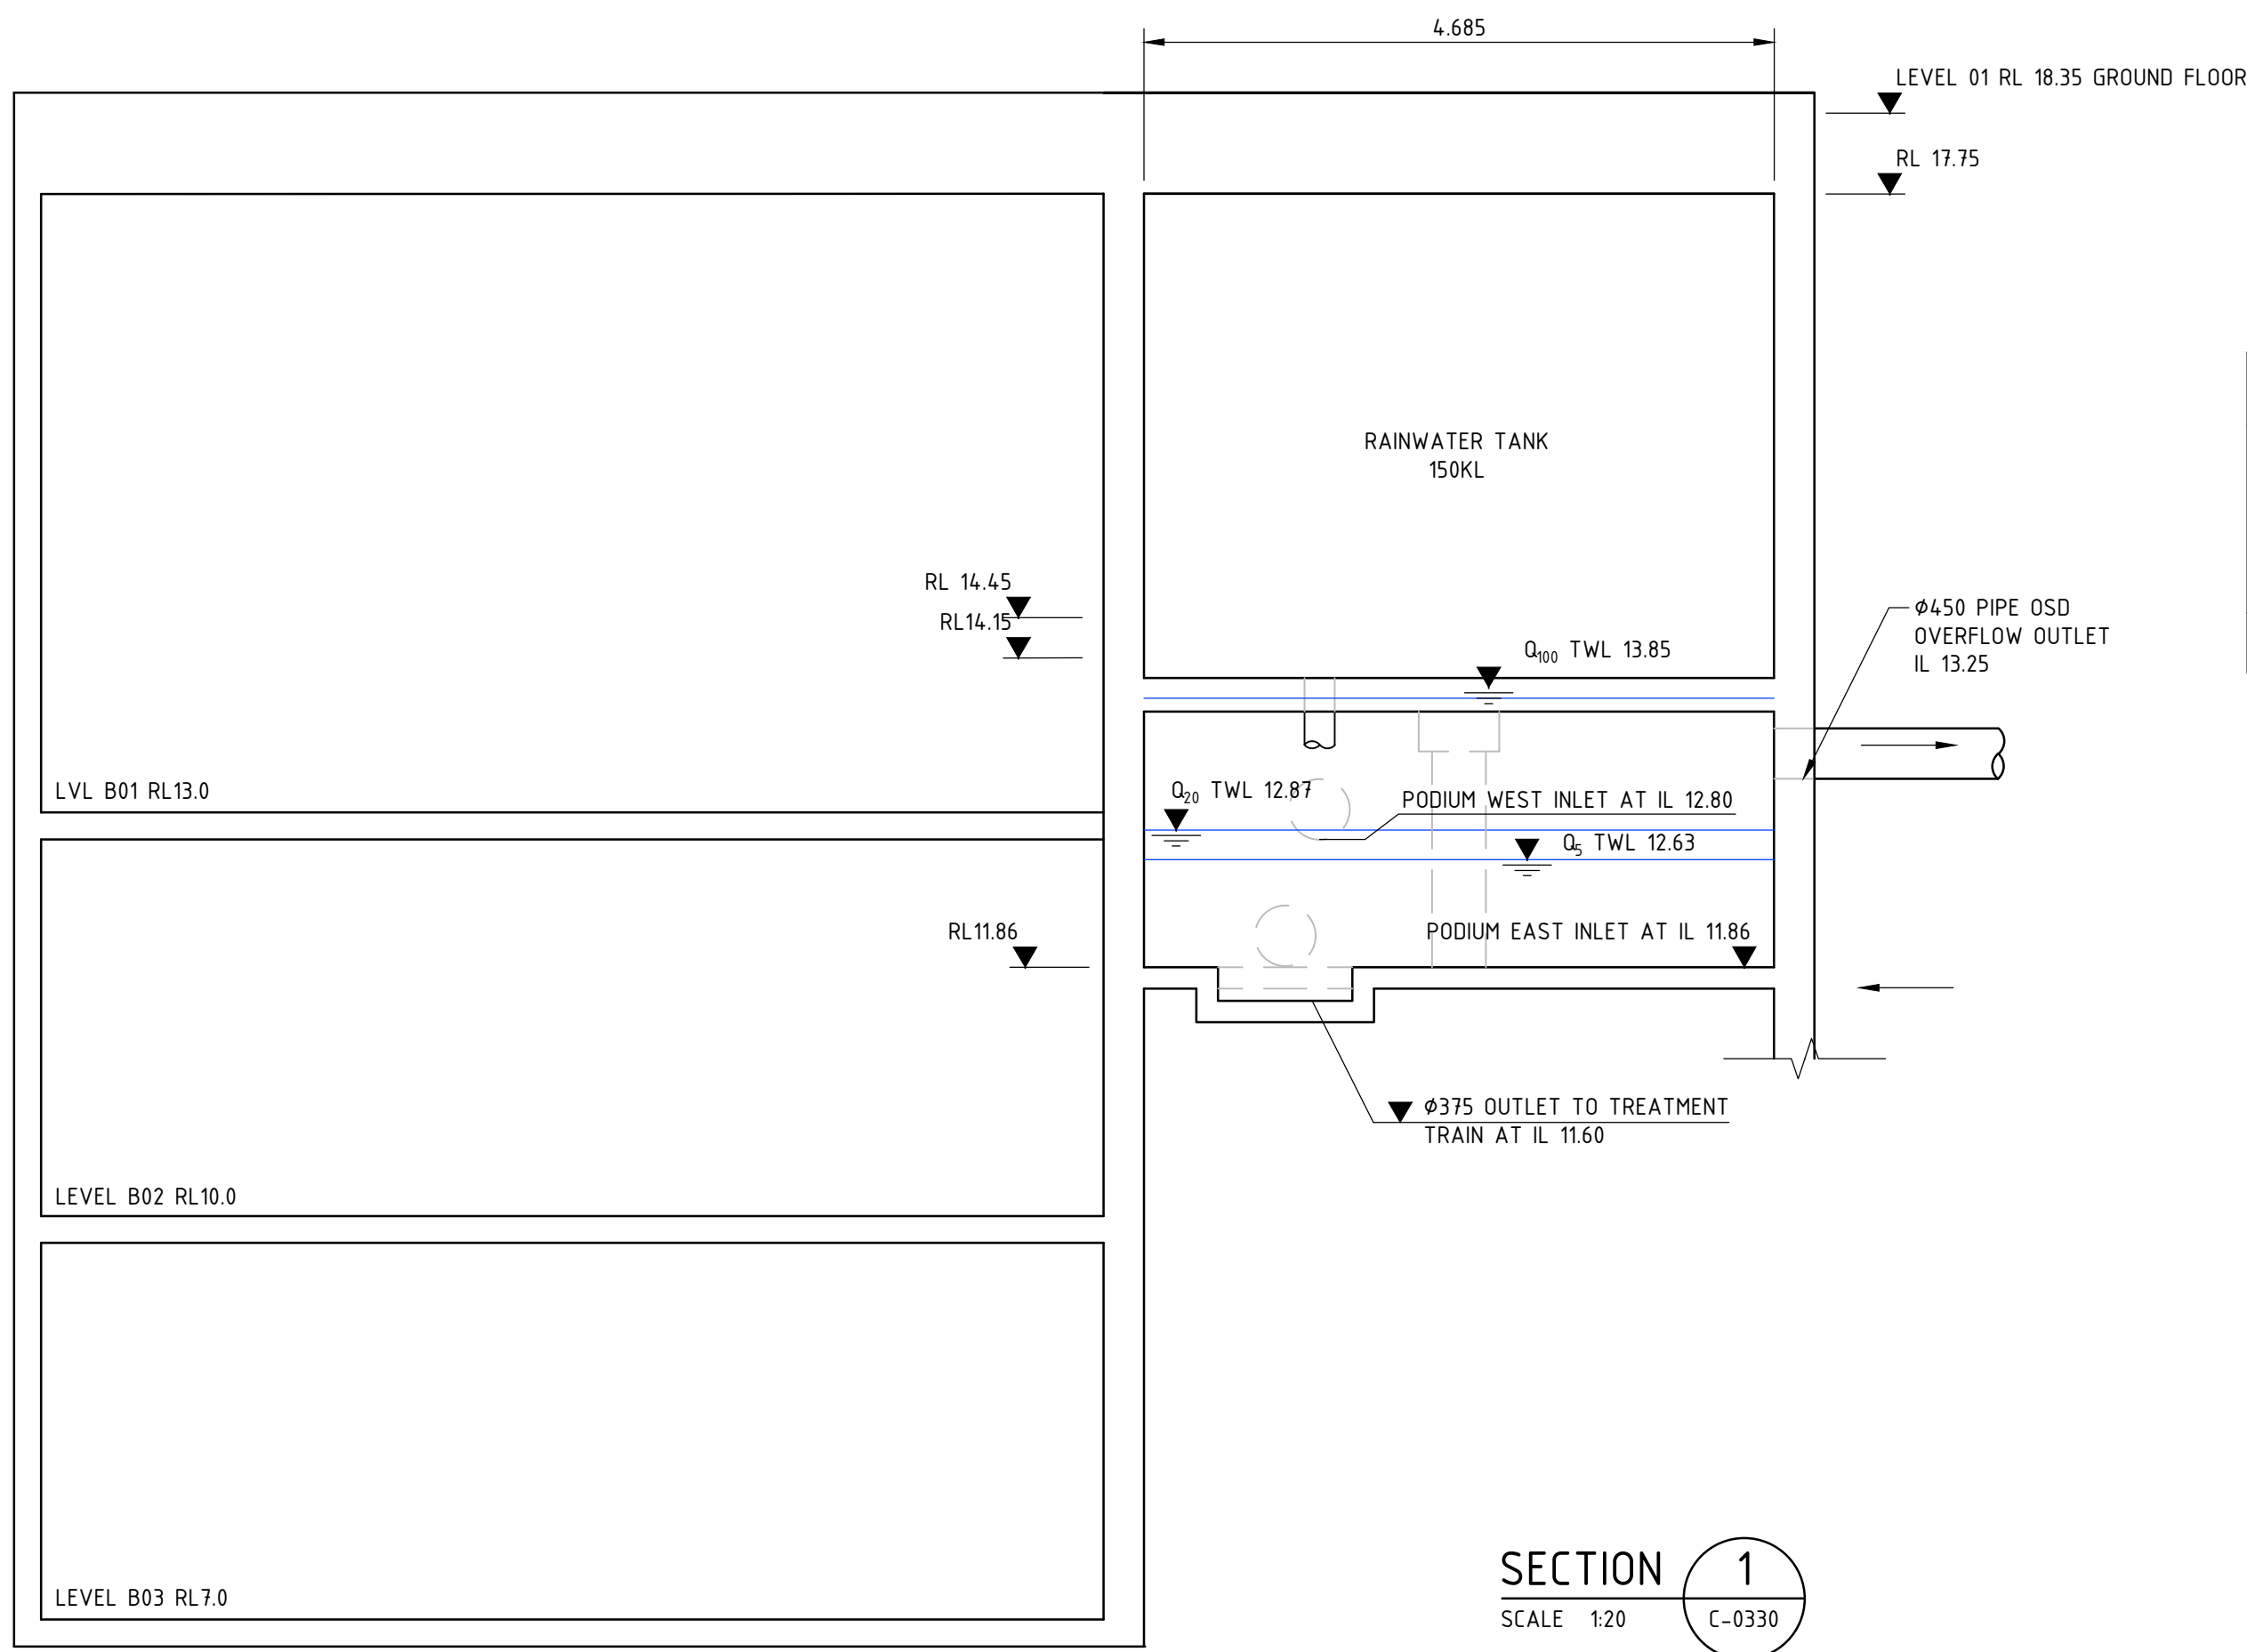


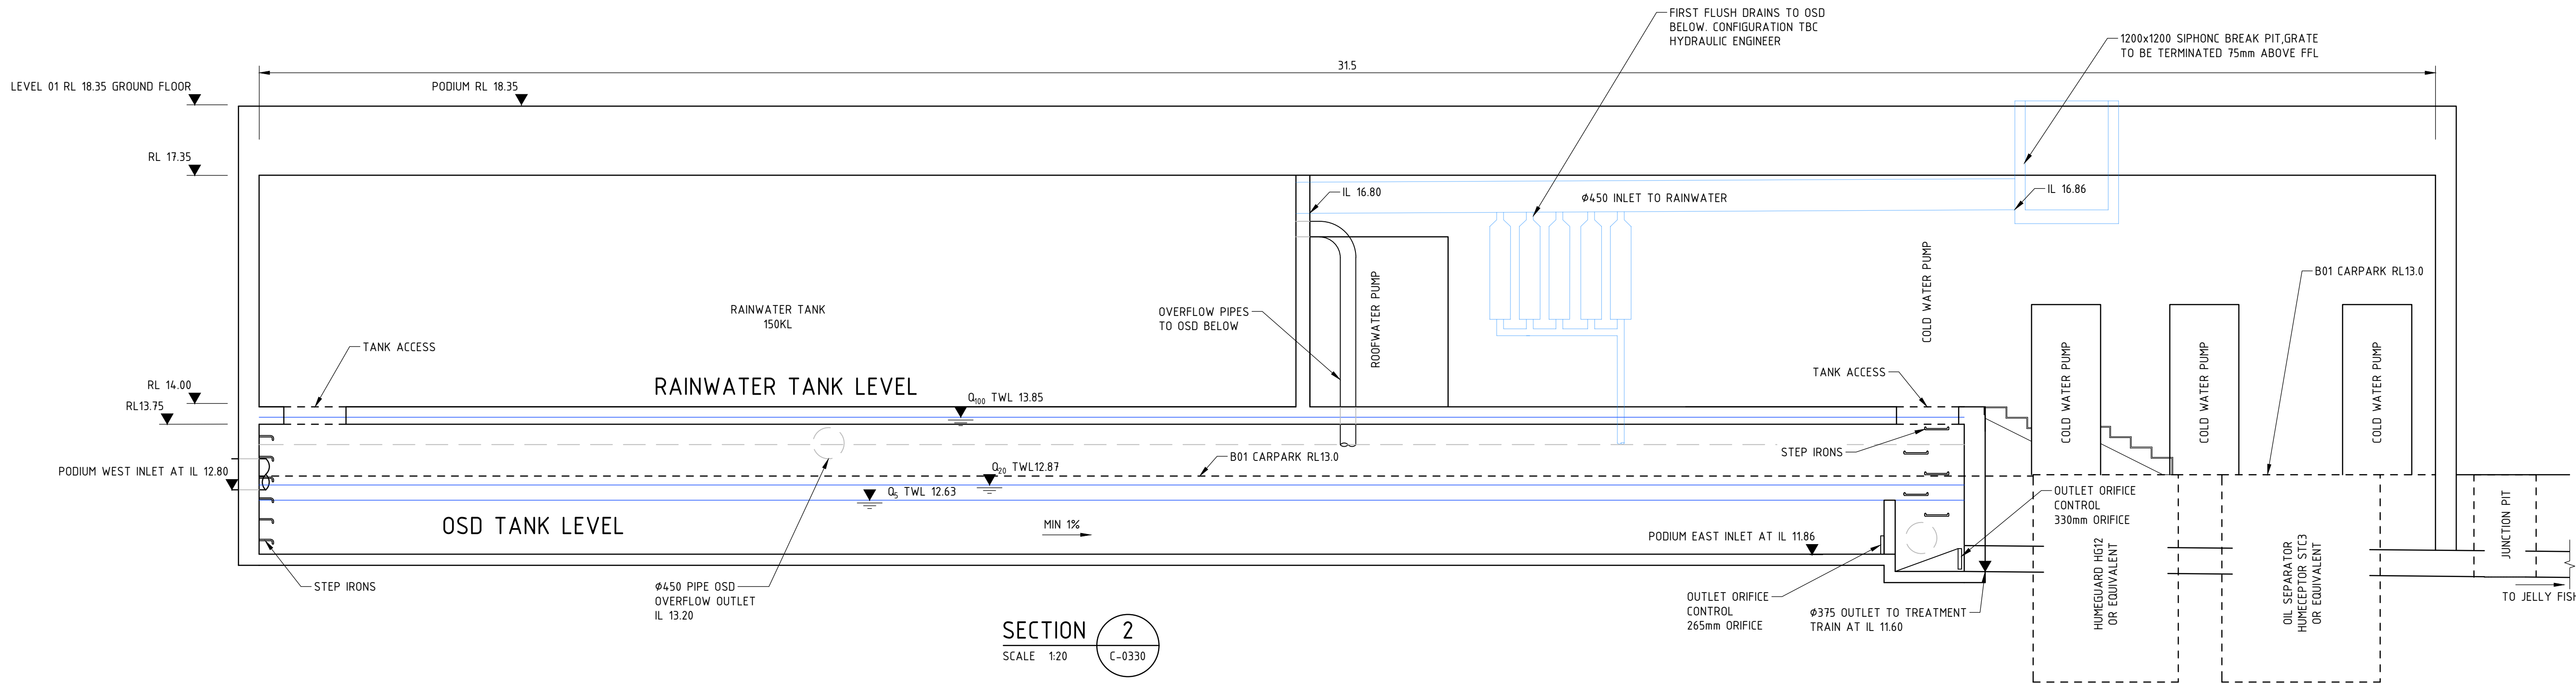

OSD CALCULATION TABLE								
ARI	PRE-DEV PEAK (L/s)	POST-DEV WITHOUT OSD FLOW (L/s)	POST-DEV PEAK FLOW (L/s) WITH OSD	POST-DEV FLOW < PRE-DEV FLOW	OSD TOP WATER LEVEL (RL AHDm)	MAX DEPTH (m)	MAX VOLUME (cu.m)	US PIT SURCHARGED
5 YEAR	138	279	138	YES	12.630	0.880	22	NO

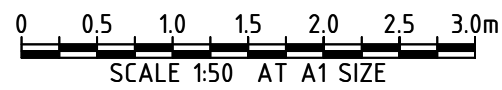

REVISIONS				REVISIONS			
REV	DATE	DESCRIPTION	RVD	REV	DATE	DESCRIPTION	RVD
E	04.05.17	ISSUED FOR TENDER	TW				
D	07.10.16	ISSUED FOR DA APPROVAL	TW				
C	30.09.16	ISSUED FOR DA APPROVAL	TW				
B	06.09.16	ISSUED FOR INFORMATION	TW				
A	26.07.16	ISSUED FOR REVIEW	TW				

ARCHITECT

CLIENT



Sydney Office—
L2, 8 Windmill St, Sydney NSW 2000
P / +61 2 9770 3300
E / info@bgeeng.com
bgeeng.com—



PROJECT

2 FIGTREE DRIVE
SYDNEY OLYMPIC PARK (SITE 53)

STATUS

ISSUED FOR TENDER
NOT TO BE USED FOR CONSTRUCTION

DRAWN	DESIGNED	CHECKED	APPROVED
LM	LM	TW	TW
DATUM	GRID	SCALE	
AHD	MGA	1:50	

TITLE

OSD SECTION

PROJECT No.	DRAWING No.	REV.
S16017	C-0331	E