

ISSUE	DATE	FOR
A	08/07/16	DA - 90% Issue
B	21/07/16	DA - Coordination Issue
C	15/08/16	For Information
D	30/08/16	DA - 80% Issue
E	16/09/16	DA - 95% Issue
F	28/09/16	DA - 100% Issue
G	29/09/16	Cost Plan Type C
H	11/11/16	DA Preliminary Draft Issue
I	23/11/16	DA Issue
J	02/06/17	DA - Consultant Coord Issue
K	05/06/17	DA - Consultant Coord Issue
L	09/06/17	DA Issue
M	14/06/17	DA Issue

CONSULTANT
URBIS
TEL 02 8233 7621
CONSULTANT
BG&E
TEL 02 9770 3300
CONSULTANT
JHA
TEL 02 9437 1000
CONSULTANT
SHELMERDINES CONSULTING ENG.
TEL 02 9436 3021
PROJECT MANAGER
MIRVAC DEVELOPMENT
TEL 02 9080 8000
CLIENT



MIRVAC
CLIENT NUMBER
TEL 02 9080 8000
PROJECT

2 FIGTREE DRIVE
SYDNEY OLYMPIC PARK (SOP 53)
BVN PROJECT NUMBER

S1502006
DRAWING KEY

PROJECT NORTH TRUE NORTH
GRAPHIC SCALE


SCALE @ A1
1:200 DO NOT SCALE
STATUS

SCHEMATIC DESIGN
DRAWING

GENERAL ARRANGEMENT
PLAN - LEVEL 04

DA-2109

ISSUE
M

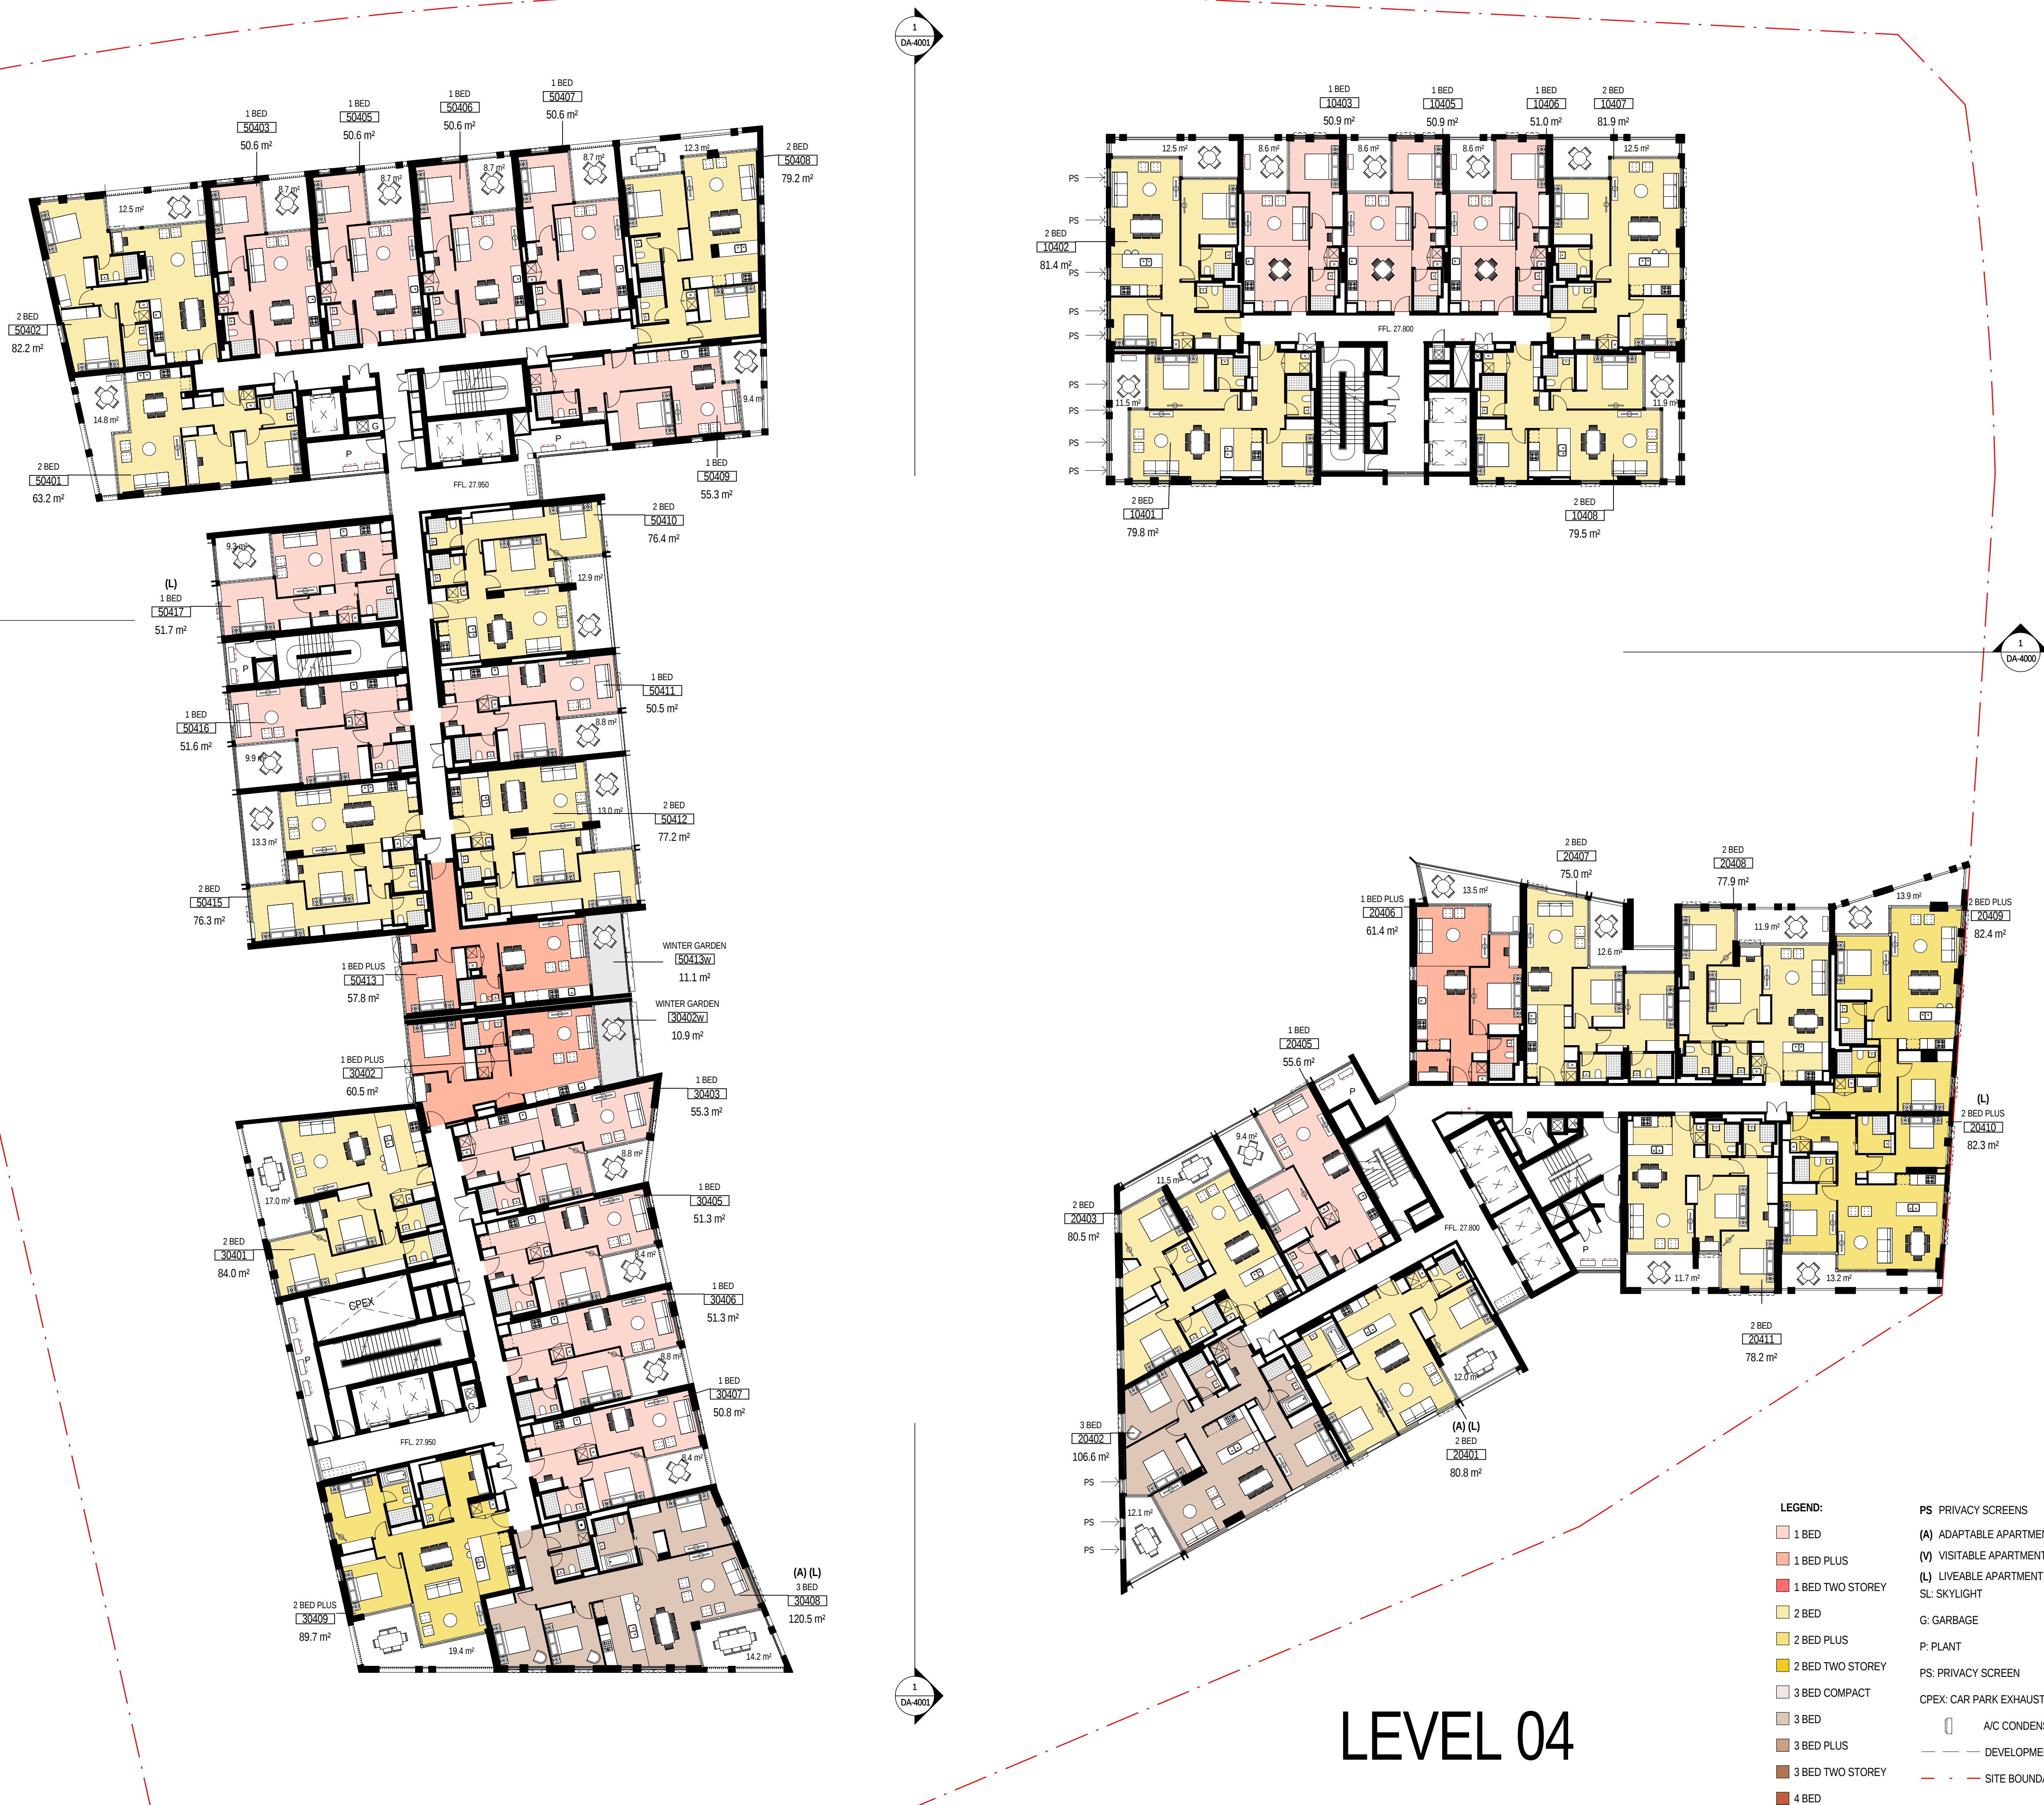

LEVEL 04