

INTELLECTUAL PROPERTY

COPYRIGHT BVN ARCHITECTURE PTY LIMITED. UNLESS OTHERWISE AGREED IN WRITING, RIGHTS TO THIS DOCUMENT ARE SUBJECT TO PAYMENT IN FULL OF ALL BVN CHARGES. THIS DOCUMENT MAY ONLY BE USED FOR THE EXPRESS PURPOSE AND PROJECT FOR WHICH IT HAS BEEN CREATED AND DELIVERED. AS NOTIFIED IN WRITING BY BVN AND THIS DOCUMENT MAY NOT BE OTHERWISE USED OR COPIED. ANY UNAUTHORISED USE OF THIS DOCUMENT IS AT THE USER'S SOLE RISK AND WITHOUT LIMITING BVN'S RIGHTS, THE USER RELEASES AND INDEMNIFIES BVN FROM AND AGAINST ALL LOSS SO ARISING.

NOTE

CONTRACTOR TO CHECK AND VERIFY ALL DIMENSIONS ON SITE PRIOR TO COMMENCEMENT OF WORK OR PREPARATION OF SHOP DRAWINGS. DO NOT SCALE THIS DRAWING.

ISSUE	DATE	FOR
A	08/07/16	DA - 90% Issue
B	21/07/16	DA - Coordination Issue
C	15/08/16	For Information
D	30/08/16	DA - 80% Issue
E	16/09/16	DA - 95% Issue
F	28/09/16	DA - 100% Issue
G	29/09/16	Cost Plan Type C
H	11/11/16	DA Preliminary Draft Issue
I	23/11/16	DA Issue
J	02/06/17	DA - Consultant Coord Issue
K	05/06/17	DA - Consultant Coord Issue
L	09/06/17	DA Issue
M	14/06/17	DA Issue

CONSULTANT

URBIS
TEL 02 8233 7621

CONSULTANT

BG&E
TEL 02 9770 3300

CONSULTANT

JHA
TEL 02 9437 1000

CONSULTANT

SHELMERDINES CONSULTING ENG.
TEL 02 9436 3021

PROJECT MANAGER

MIRVAC DEVELOPMENT
TEL 02 9080 8000

CLIENT



MIRVAC

CLIENT NUMBER

TEL 02 9080 8000

PROJECT

2 FIGTREE DRIVE
SYDNEY OLYMPIC PARK (SOP 53)

BVN PROJECT NUMBER

S1502006

DRAWING KEY

PROJECT NORTH

TRUE NORTH

GRAPHIC SCALE

SCALE @ A1

1:200

DO NOT SCALE

STATUS

SCHEMATIC DESIGN


DRAWING

**GENERAL ARRANGEMENT
PLAN - LEVEL 03**

DA-2108

ISSUE

M

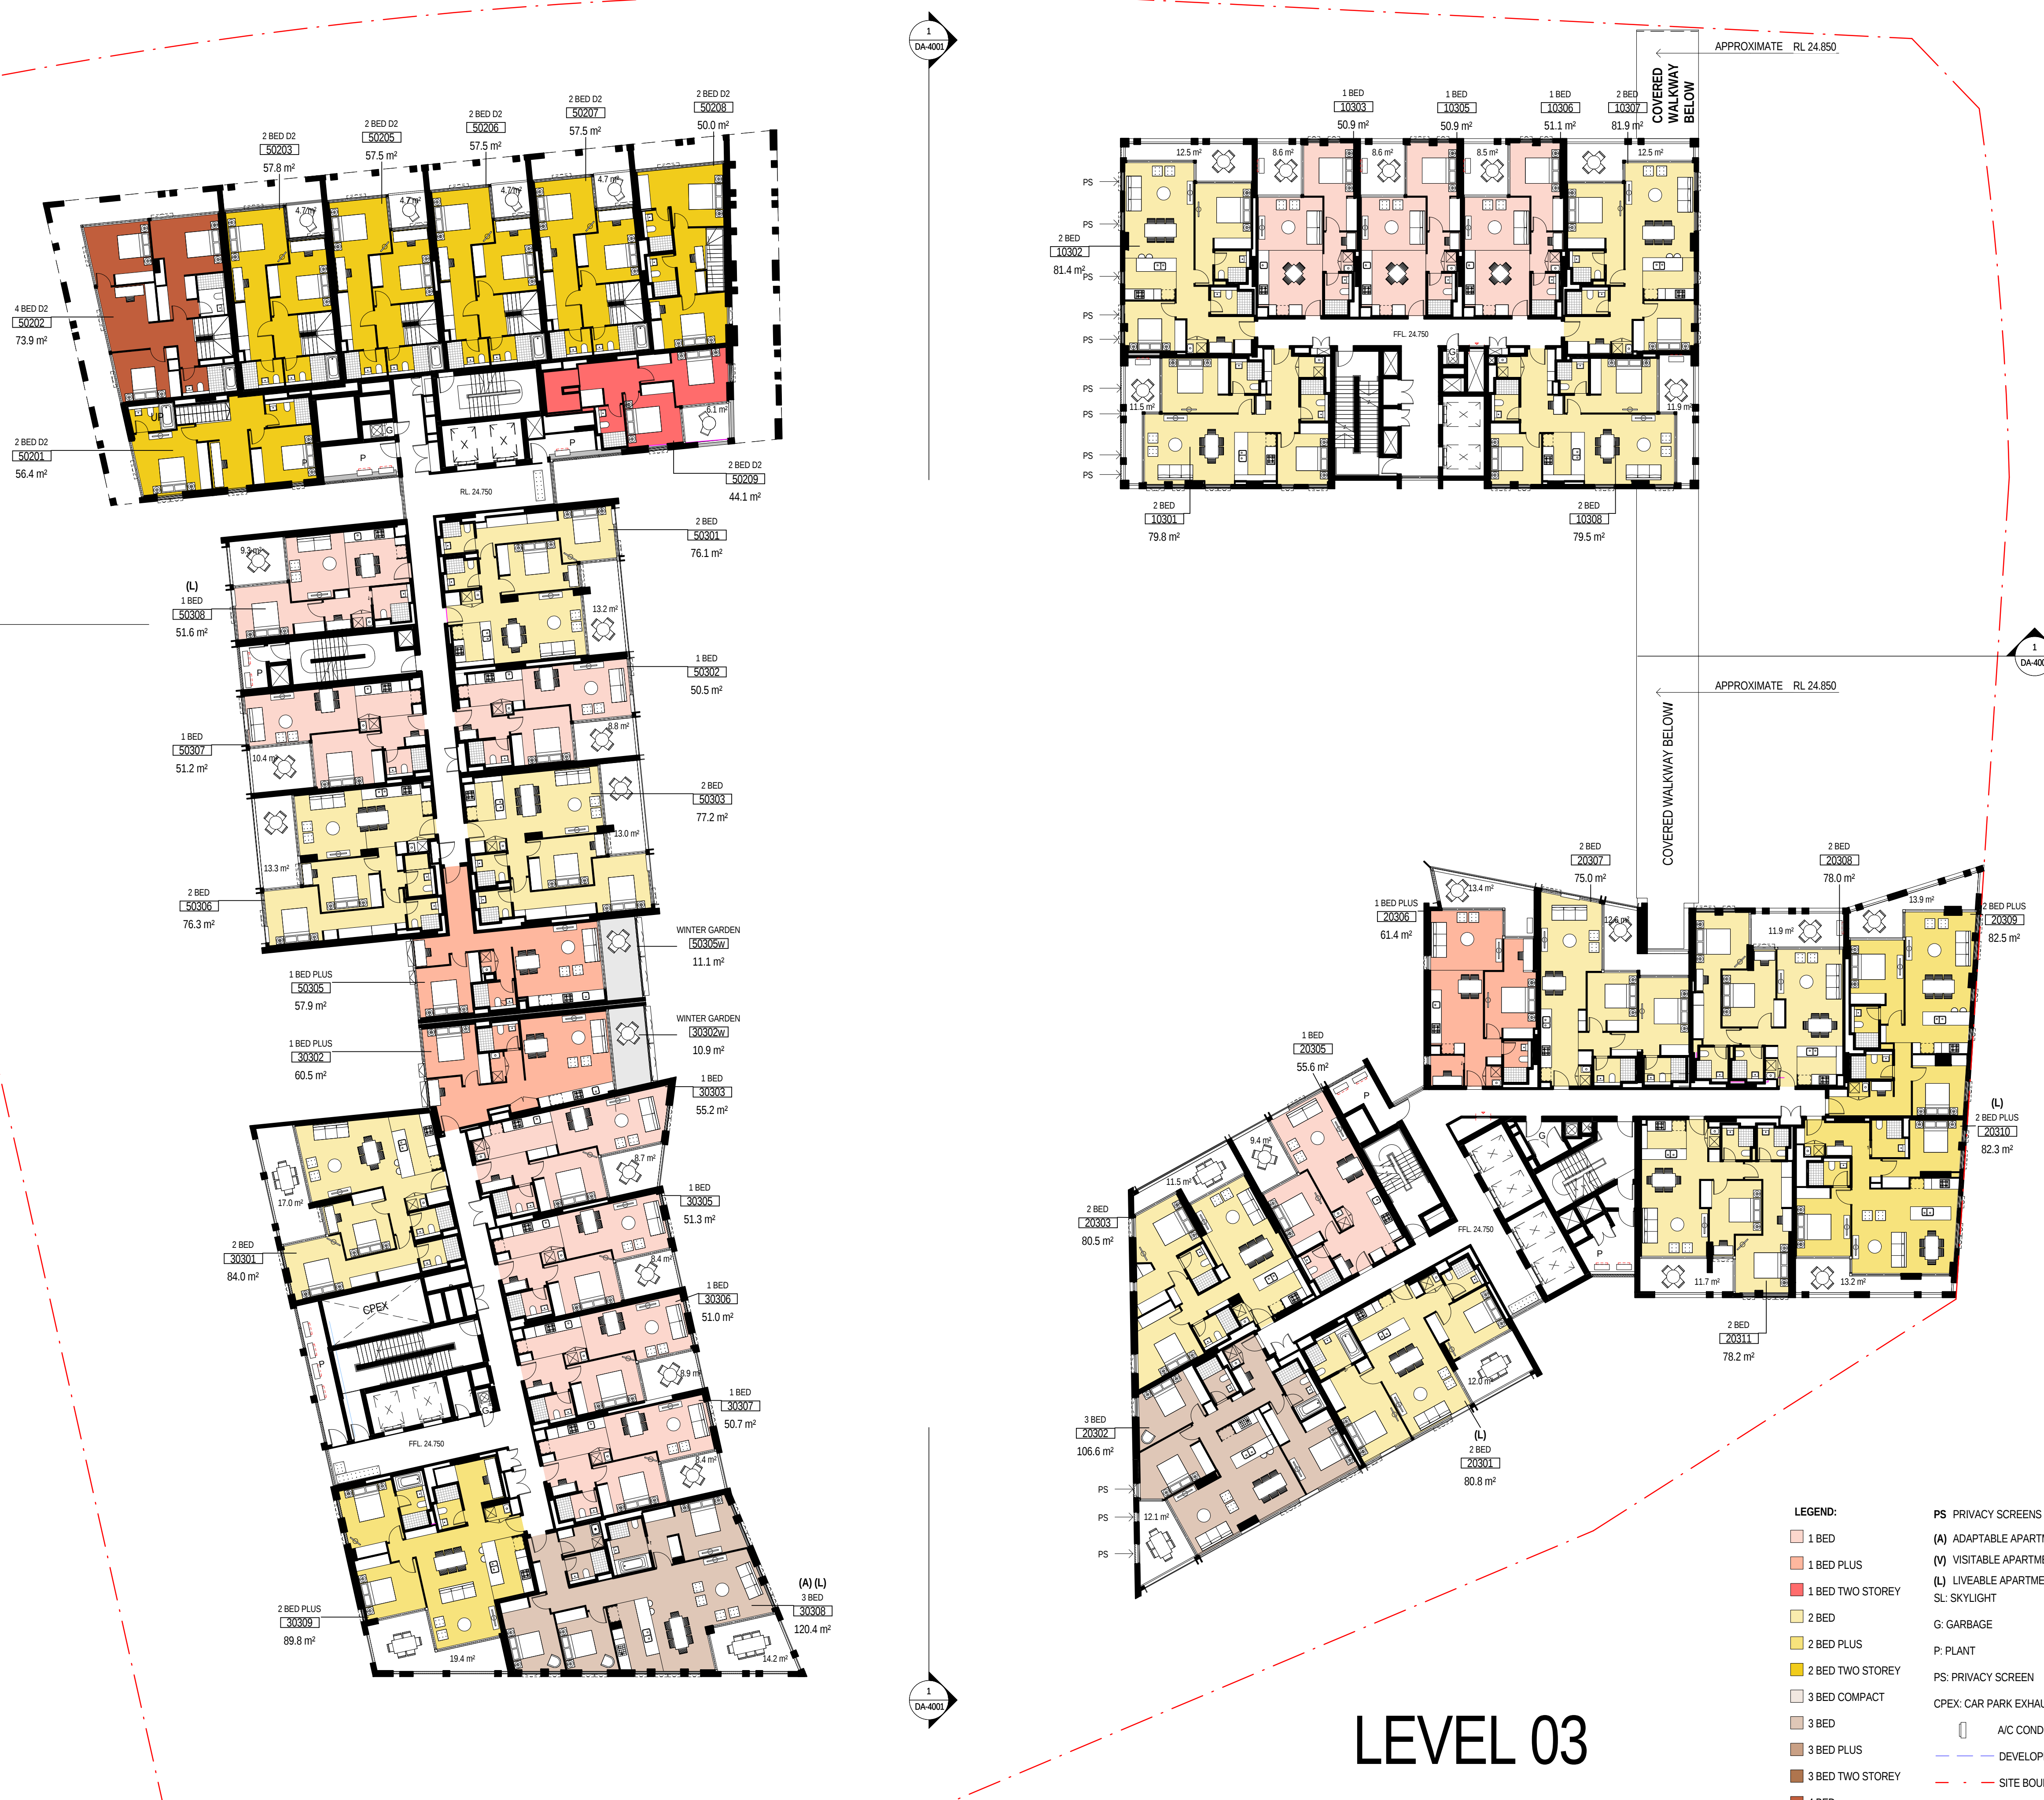

LEVEL 03