

INTELLECTUAL PROPERTY
COPYRIGHT BVN ARCHITECTURE PTY LIMITED. UNLESS OTHERWISE AGREED IN WRITING, ALL RIGHTS TO THIS DOCUMENT ARE SUBJECT TO PAYMENT IN FULL OF ALL BVN CHARGES. THIS DOCUMENT MAY ONLY BE USED FOR THE EXPRESS PURPOSE AND PROJECT FOR WHICH IT HAS BEEN CREATED AND DELIVERED. AS NOTIFIED IN WRITING BY BVN AND THIS DOCUMENT MAY NOT BE OTHERWISE USED OR COPIED. ANY UNAUTHORISED USE OF THIS DOCUMENT IS AT THE USER'S SOLE RISK AND WITHOUT LIMITING BVN'S RIGHTS, THE USER RELEASES AND INDEMNIFIES BVN FROM AND AGAINST ALL LOSS SO ARISING.

NOTE
CONTRACTOR TO CHECK AND VERIFY ALL DIMENSIONS ON SITE PRIOR TO COMMENCEMENT OF WORK OR PREPARATION OF SHOP DRAWINGS. DO NOT SCALE THIS DRAWING.

ISSUE	DATE	FOR
A	08/07/16	DA - 90% Issue
B	21/07/16	DA - Coordination Issue
C	15/08/16	Not Issued
D	30/08/16	DA - 90% Issue
E	28/09/16	DA - 100% Issue
F	29/09/16	Cost Plan Type C
G	11/11/16	DA Preliminary Draft Issue
H	23/11/16	DA Issue
I	02/06/17	DA - Consultant Coord Issue
J	05/06/17	DA - Consultant Coord Issue
K	09/06/17	DA Issue
L	14/06/17	DA Issue

CONSULTANT
URBIS
TEL 02 8233 7621
CONSULTANT
BG&E
TEL 02 9770 3300
CONSULTANT
JHA
TEL 02 9437 1000
CONSULTANT
SHELMERDINES CONSULTING ENG.
TEL 02 9436 3021
PROJECT MANAGER
MIRVAC DEVELOPMENT
TEL 02 9080 8000
CLIENT



MIRVAC
CLIENT NUMBER
TEL 02 9080 8000
PROJECT

2 FIGTREE DRIVE
SYDNEY OLYMPIC PARK (SOP 53)
BVN PROJECT NUMBER

S1502006
DRAWING KEY

PROJECT NORTH TRUE NORTH
GRAPHIC SCALE


SCALE @ A1
1:200 DO NOT SCALE
STATUS

SCHEMATIC DESIGN
DRAWING

GENERAL ARRANGEMENT
PLAN - LEVEL 06

DA-2111

ISSUE
L

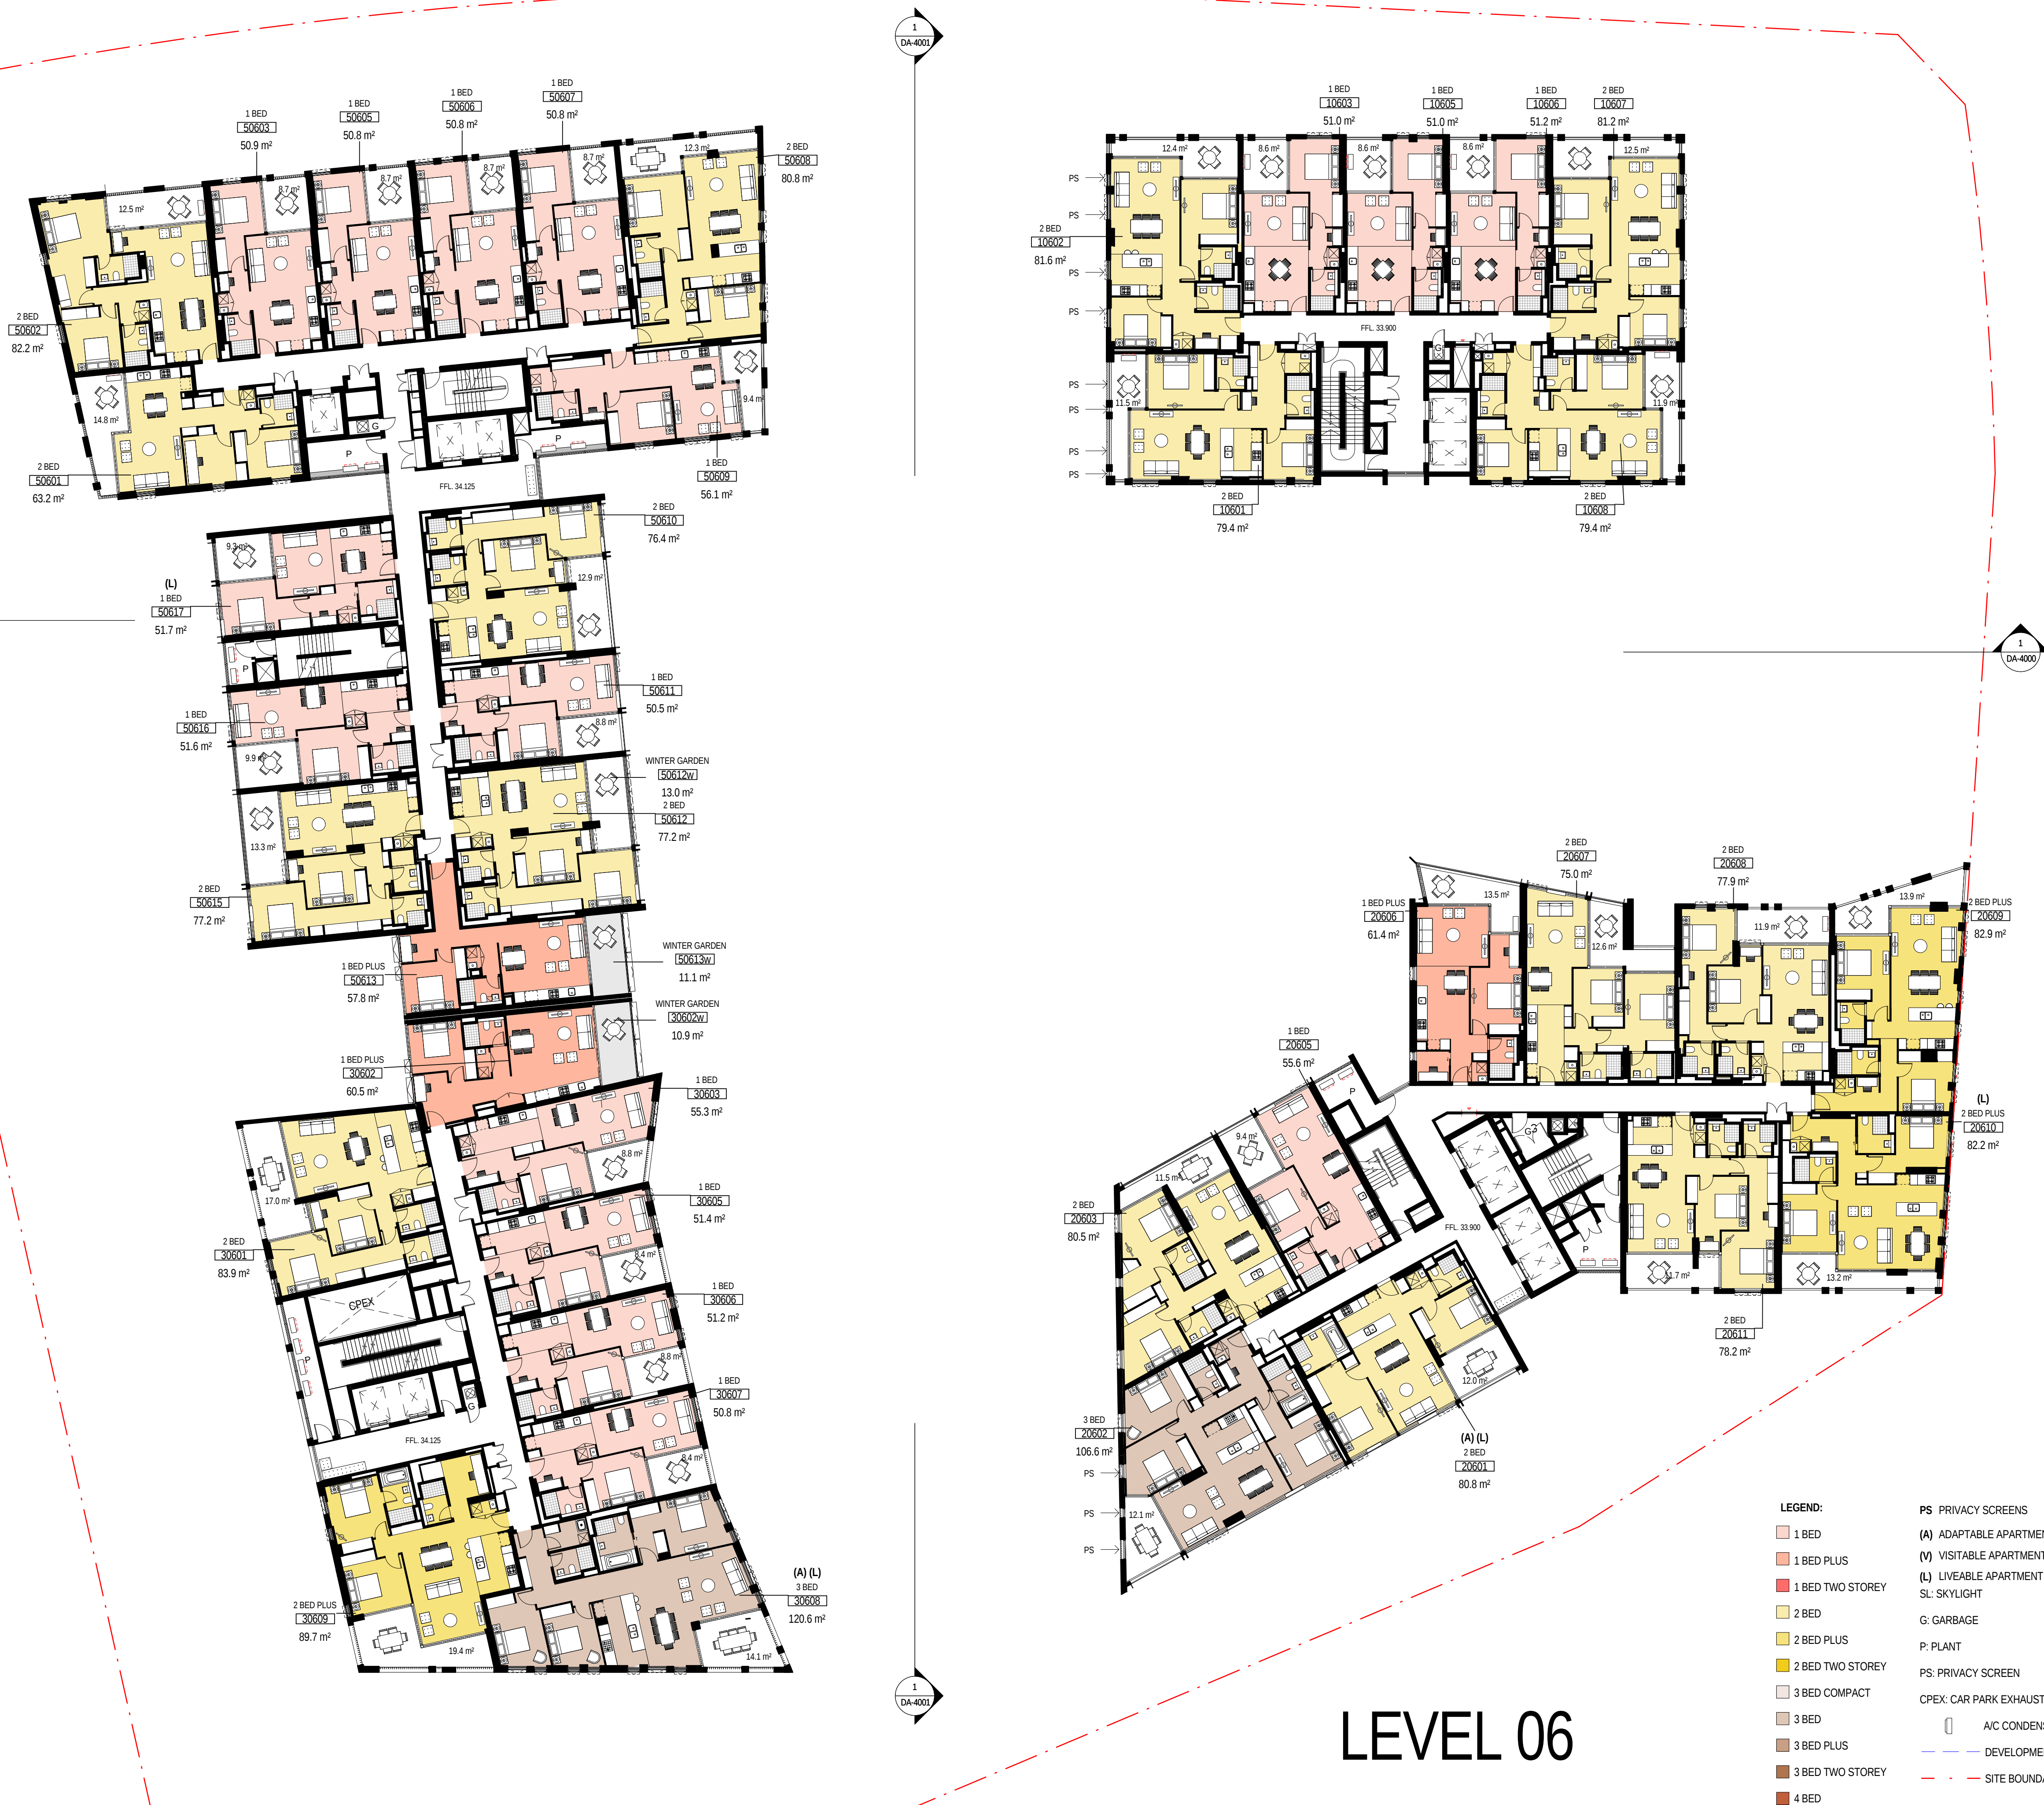

LEVEL 06