



Telephone +61 2 8297 7200
Facsimile +61 2 8297 7299
www.bvm.com.au

INTELLECTUAL PROPERTY
COPYRIGHT BVM ARCHITECTURE PTY LIMITED. UNLESS OTHERWISE AGREED IN WRITING, ALL RIGHTS TO THIS DOCUMENT ARE SUBJECT TO PAYMENT IN FULL OF ALL BVM CHARGES. THIS DOCUMENT MAY ONLY BE USED FOR THE EXPRESS PURPOSE AND PROJECT FOR WHICH IT HAS BEEN CREATED AND DELIVERED. AS NOTIFIED IN WRITING BY BVM AND THIS DOCUMENT MAY NOT BE OTHERWISE USED, COPIED, ANY UNAUTHORISED USE OF THIS DOCUMENT IS AT THE USER'S SOLE RISK AND WITHOUT LIMITING BVM'S RIGHTS TO THE USER RELEASES AND INDEMNITIES BVM FROM AND AGAINST ALL LOSS SO ARISING.

NOTE
CONTRACTOR TO CHECK AND VERIFY ALL DIMENSIONS ON SITE PRIOR TO COMMENCEMENT OF WORK OR PREPARATION OF SHOP DRAWINGS. DO NOT SCALE THIS DRAWING.

ISSUE	DATE	FOR
A	08/07/16	DA - 90% Issue
B	21/07/16	DA - Coordination Issue
C	30/08/16	DA - 80% Issue
D	16/09/16	DA - 95% Issue
E	29/09/16	DA - 100% Issue
F	14/10/16	Cost Plan Type C
G	11/11/16	DA Preliminary Draft Issue
H	23/11/16	DA Issue
I	02/06/17	DA - Consultant Coord Issue
J	09/06/17	DA Issue
K	14/06/17	DA Issue

CONSULTANT

URBIS
TEL 02 8233 7621

CONSULTANT

BG&E
TEL 02 9770 3300

CONSULTANT

JHA
TEL 02 9437 1000

CONSULTANT

SHELMERDINES CONSULTING ENG.
TEL 02 9436 3021

PROJECT MANAGER

MIRVAC DEVELOPMENT
TEL 02 9080 8000

CLIENT




MIRVAC
CLIENT NUMBER

TEL 02 9080 8000
PROJECT


2 FIGTREE DRIVE
SYDNEY OLYMPIC PARK (SOP 53)
BVM PROJECT NUMBER

S1502006

DRAWING KEY

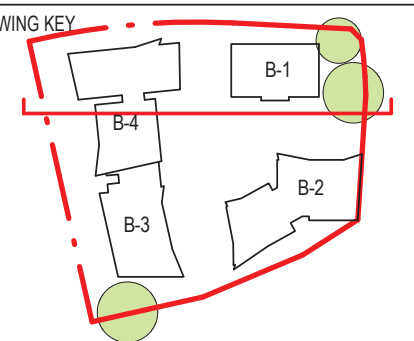

GRAPHIC SCALE

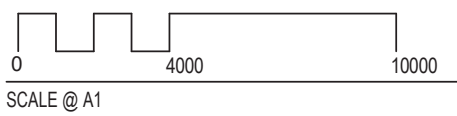


As indicated DO NOT SCALE
STATUS

SCHEMATIC DESIGN
DRAWING

GENERAL ARRANGEMENT
SECTION 1

DA-4000

ISSUE
K

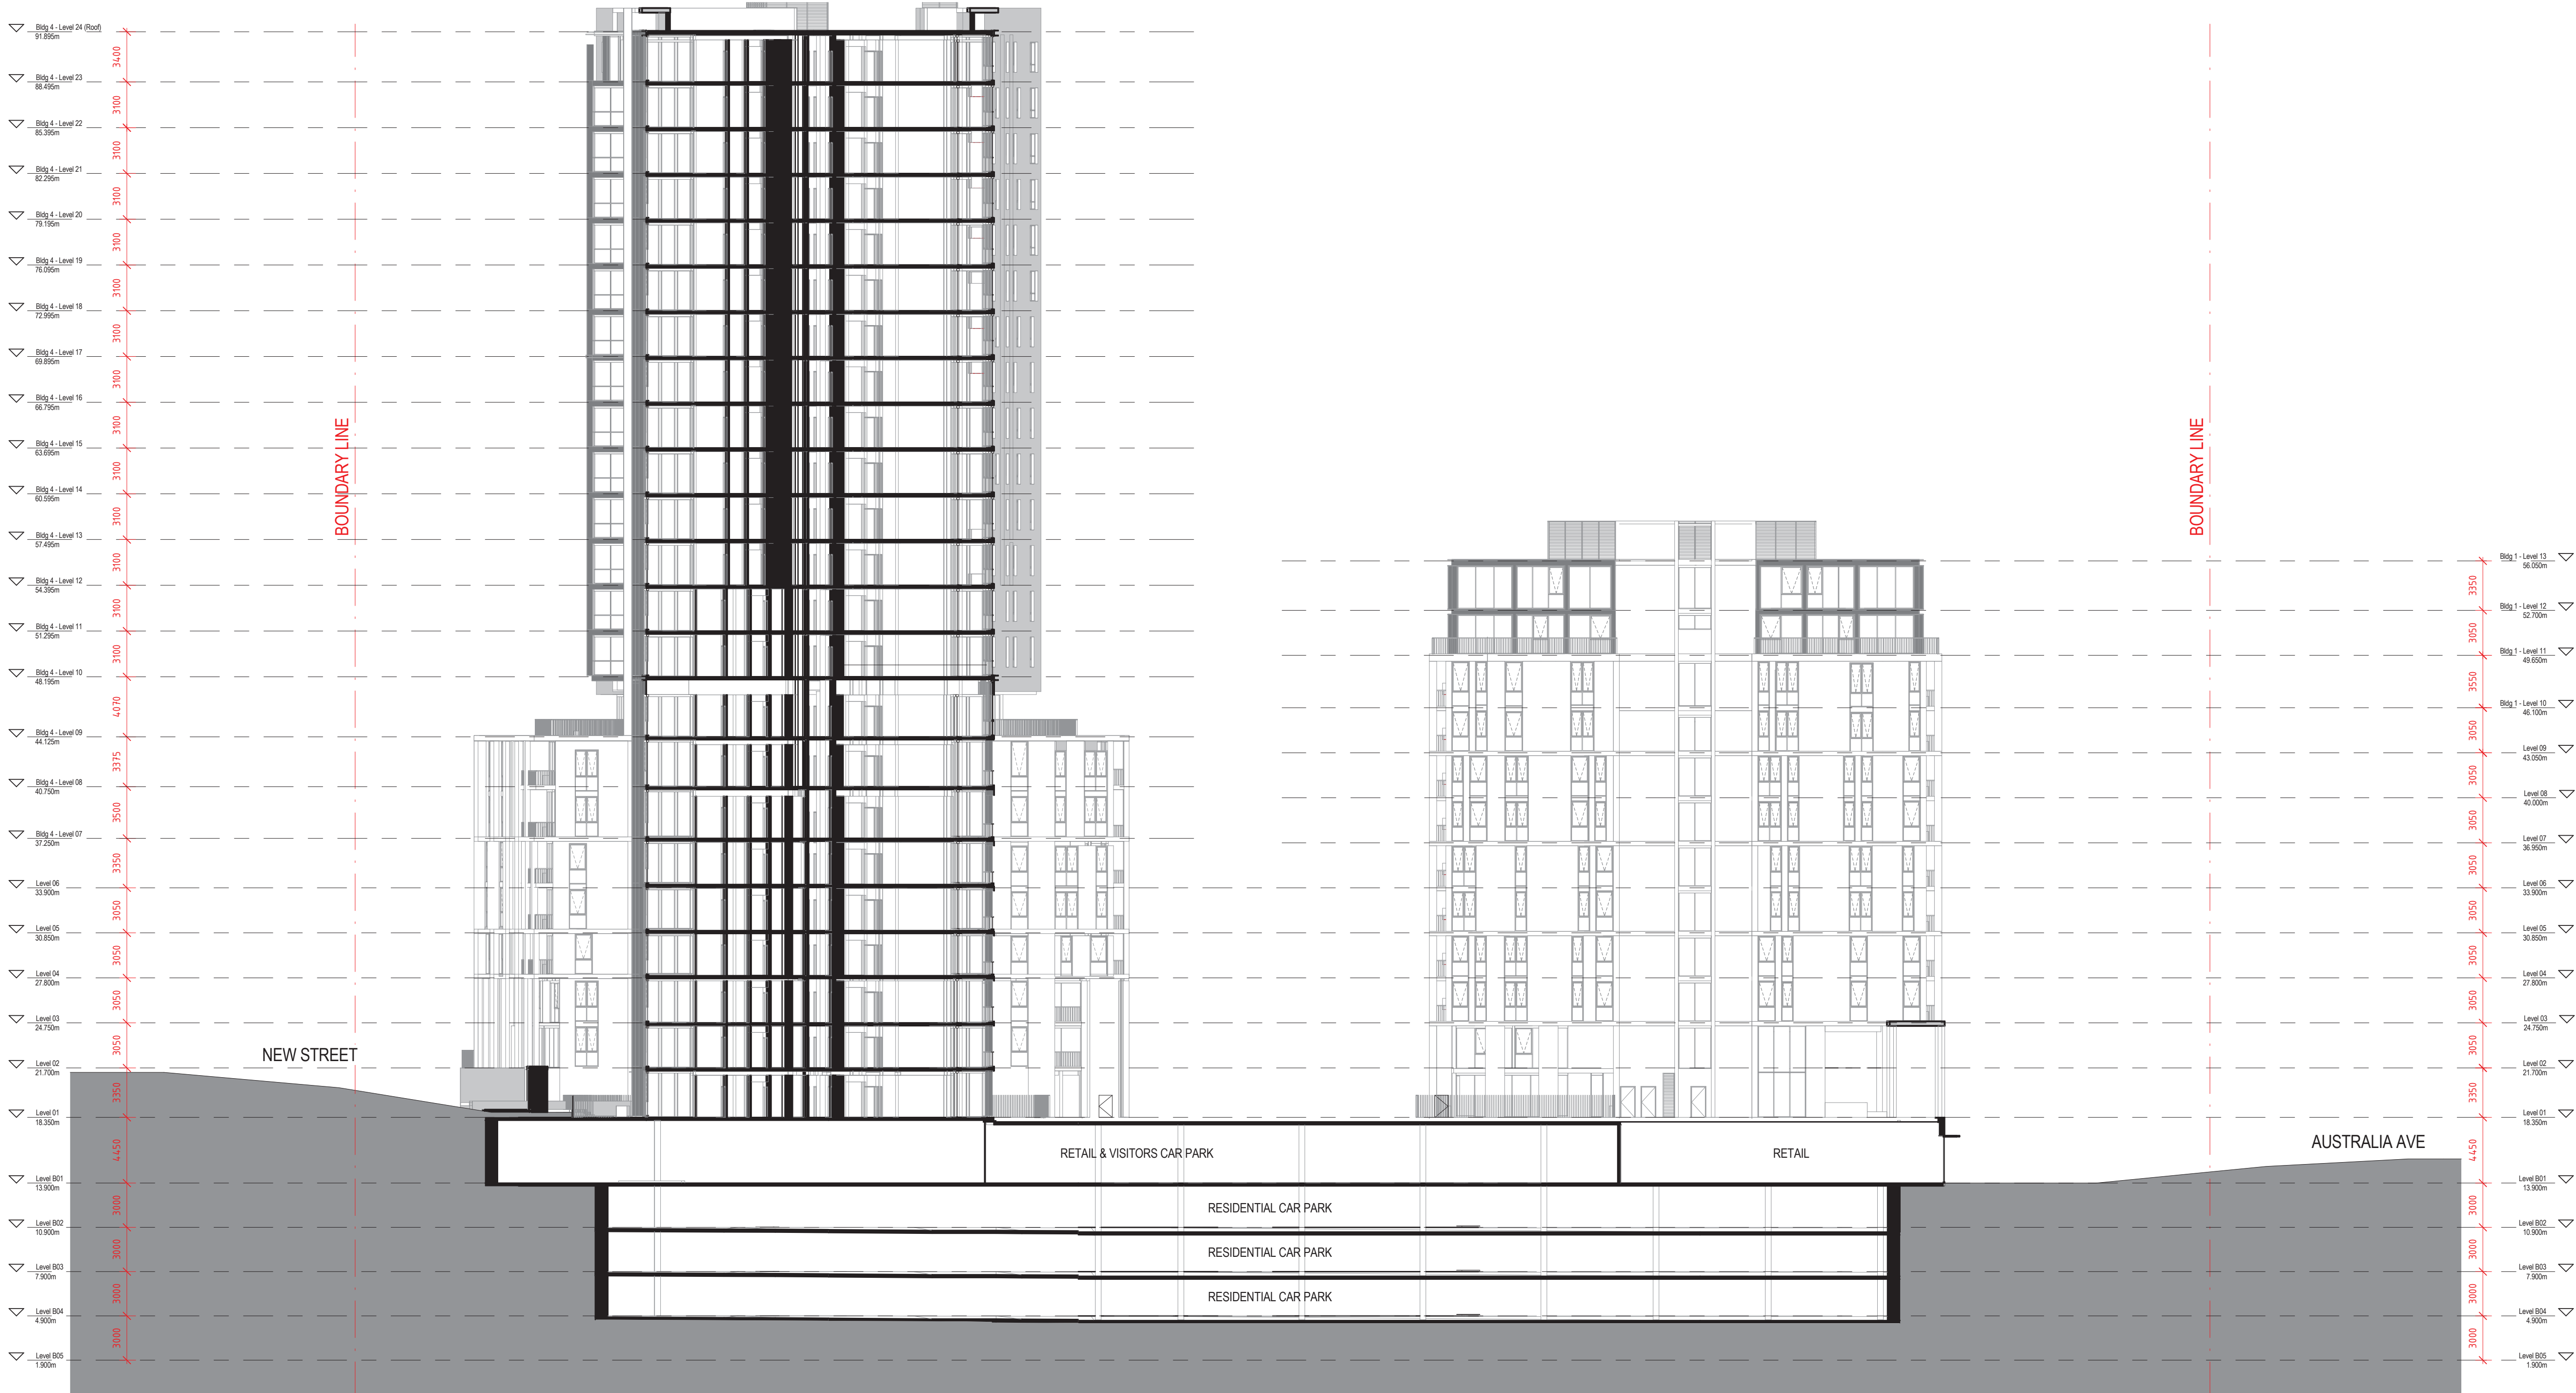

INTELLECTUAL PROPERTY

COPYRIGHT BVN ARCHITECTURE PTY LIMITED. UNLESS OTHERWISE AGREED IN WRITING, ALL RIGHTS TO THIS DOCUMENT ARE SUBJECT TO PAYMENT IN FULL OF ALL BVN CHARGES. THIS DOCUMENT MAY ONLY BE USED FOR THE EXPRESS PURPOSE AND PROJECT FOR WHICH IT HAS BEEN CREATED AND DELIVERED. AS NOTIFIED IN WRITING BY BVN AND THIS DOCUMENT MAY NOT BE OTHERWISE USED OR COPIED. ANY UNAUTHORISED USE OF THIS DOCUMENT IS AT THE USER'S SOLE RISK AND WITHOUT LIMITING BVN'S RIGHTS, THE USER RELEASES AND INDEMNIFIES BVN FROM AND AGAINST ALL LOSS SO ARISING.

NOTE

CONTRACTOR TO CHECK AND VERIFY ALL DIMENSIONS ON SITE PRIOR TO COMMENCEMENT OF WORK OR PREPARATION OF SHOP DRAWINGS. DO NOT SCALE THIS DRAWING.

ISSUE	DATE	FOR
A	08/07/16	DA - 90% Issue
B	21/07/16	DA - Coordination Issue
C	30/08/16	DA - 80% Issue
D	16/09/16	DA - 95% Issue
E	28/09/16	DA - 100% Issue
F	14/10/16	Cost Plan Type C
G	11/11/16	DA Preliminary Draft Issue
H	23/11/16	DA Issue
I	02/06/17	DA - Consultant Coord Issue
J	09/06/17	DA Issue
K	14/06/17	DA Issue

CONSULTANT

URBIS
TEL 02 8233 7621

CONSULTANT

BG&E
TEL 02 9770 3300

CONSULTANT

JHA
TEL 02 9437 1000

CONSULTANT

SHELMERDINES CONSULTING ENG.
TEL 02 9436 3021

PROJECT MANAGER

MIRVAC DEVELOPMENT
TEL 02 9080 8000

CLIENT



MIRVAC

CLIENT NUMBER


TEL 02 9080 8000

PROJECT


2 FIGTREE DRIVE
SYDNEY OLYMPIC PARK (SOP 53)
BVN PROJECT NUMBER

S1502006

DRAWING KEY

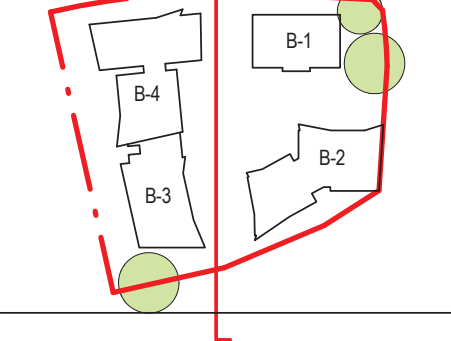

GRAPHIC SCALE

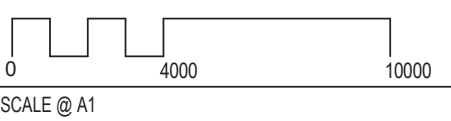

As indicated

DO NOT SCALE

STATUS

SCHEMATIC DESIGN


DRAWING

GENERAL ARRANGEMENT
SECTION 2


DA-4001

ISSUE


K

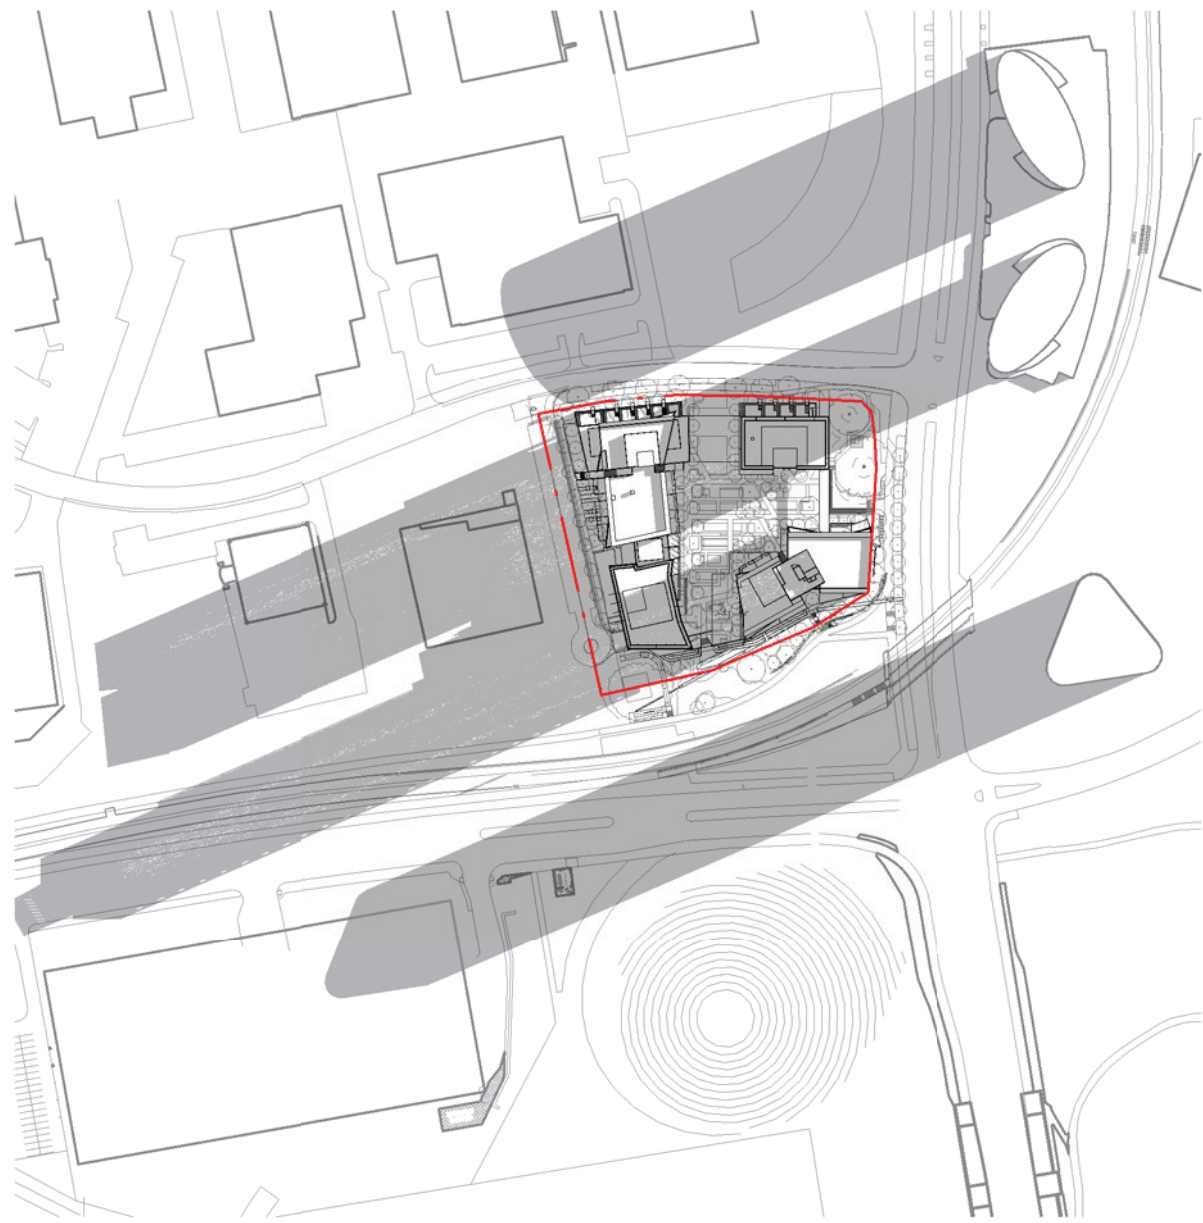


21 JUNE @ 0900

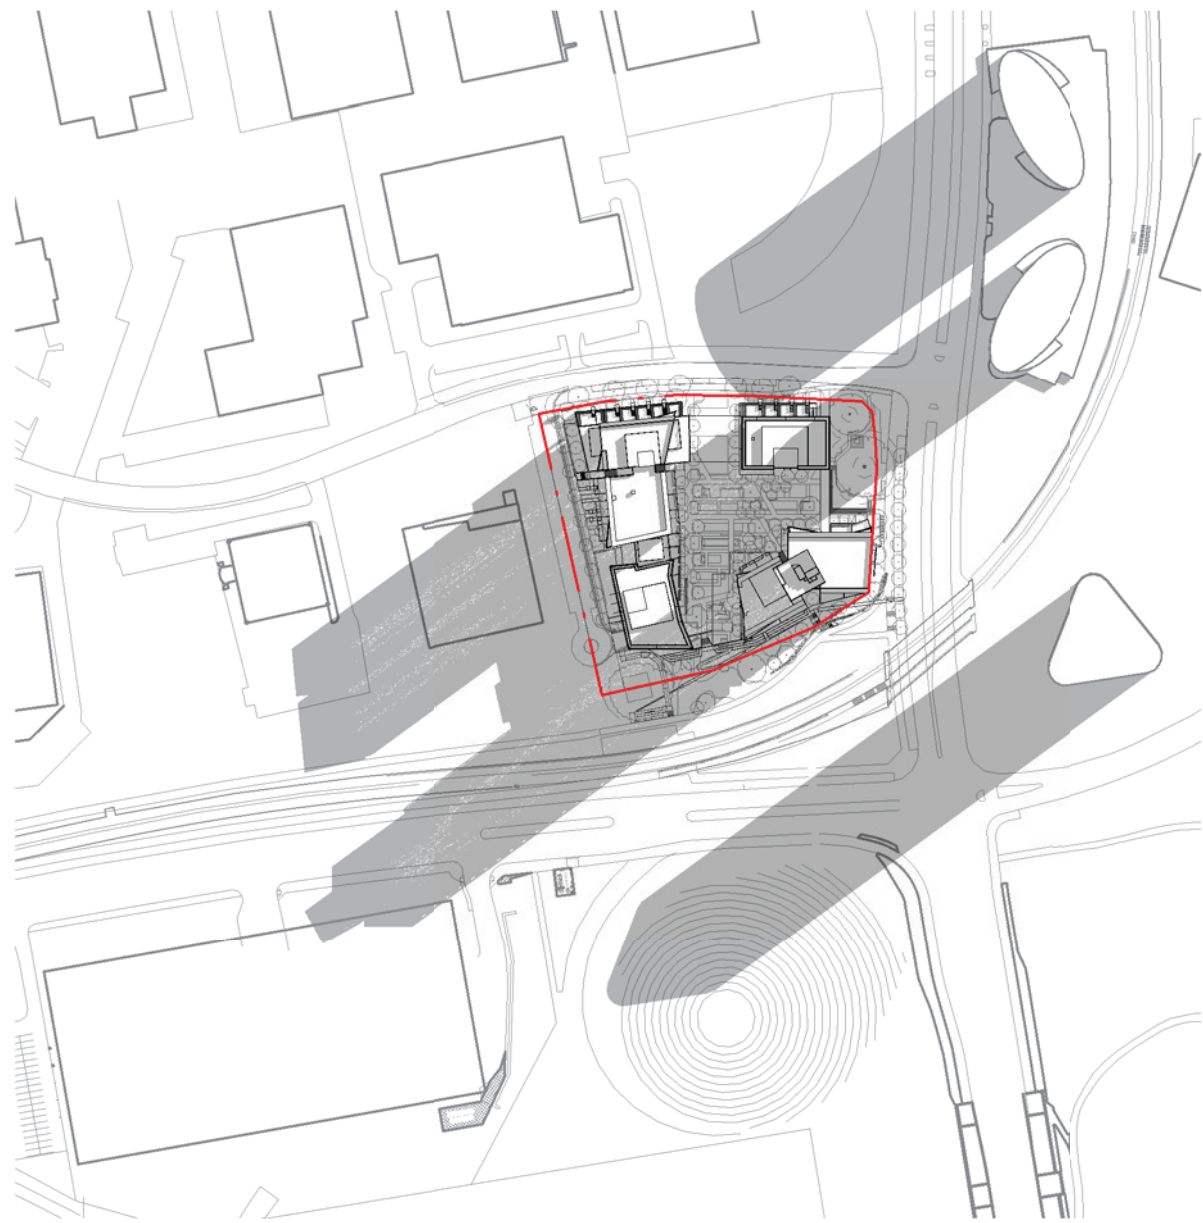


21 JUNE @ 1000

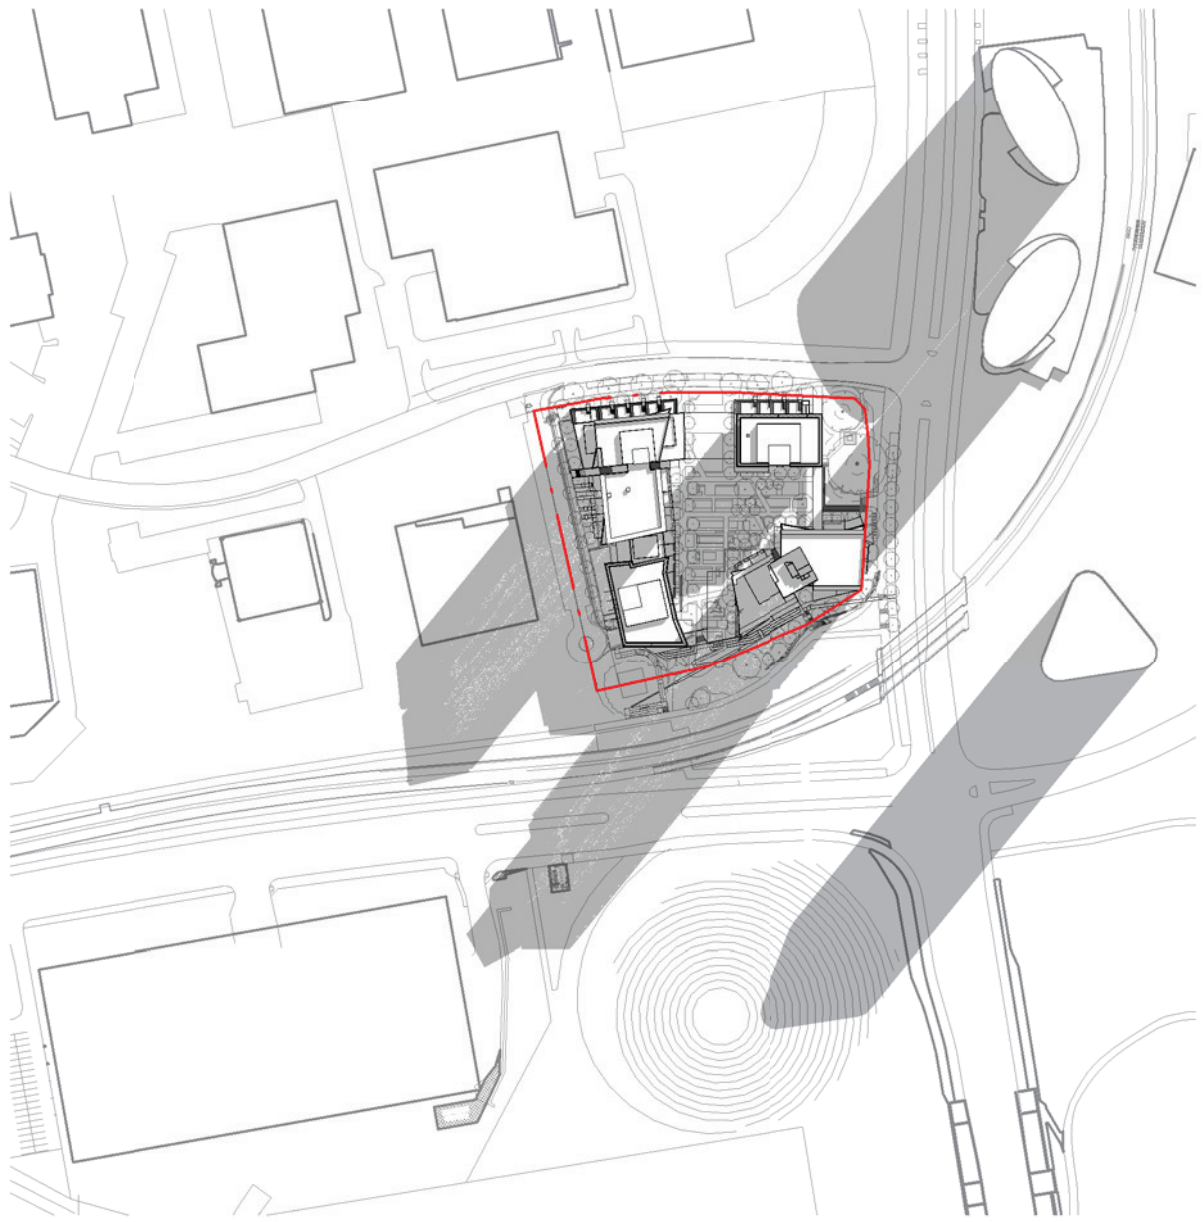


21 JUNE @ 1100

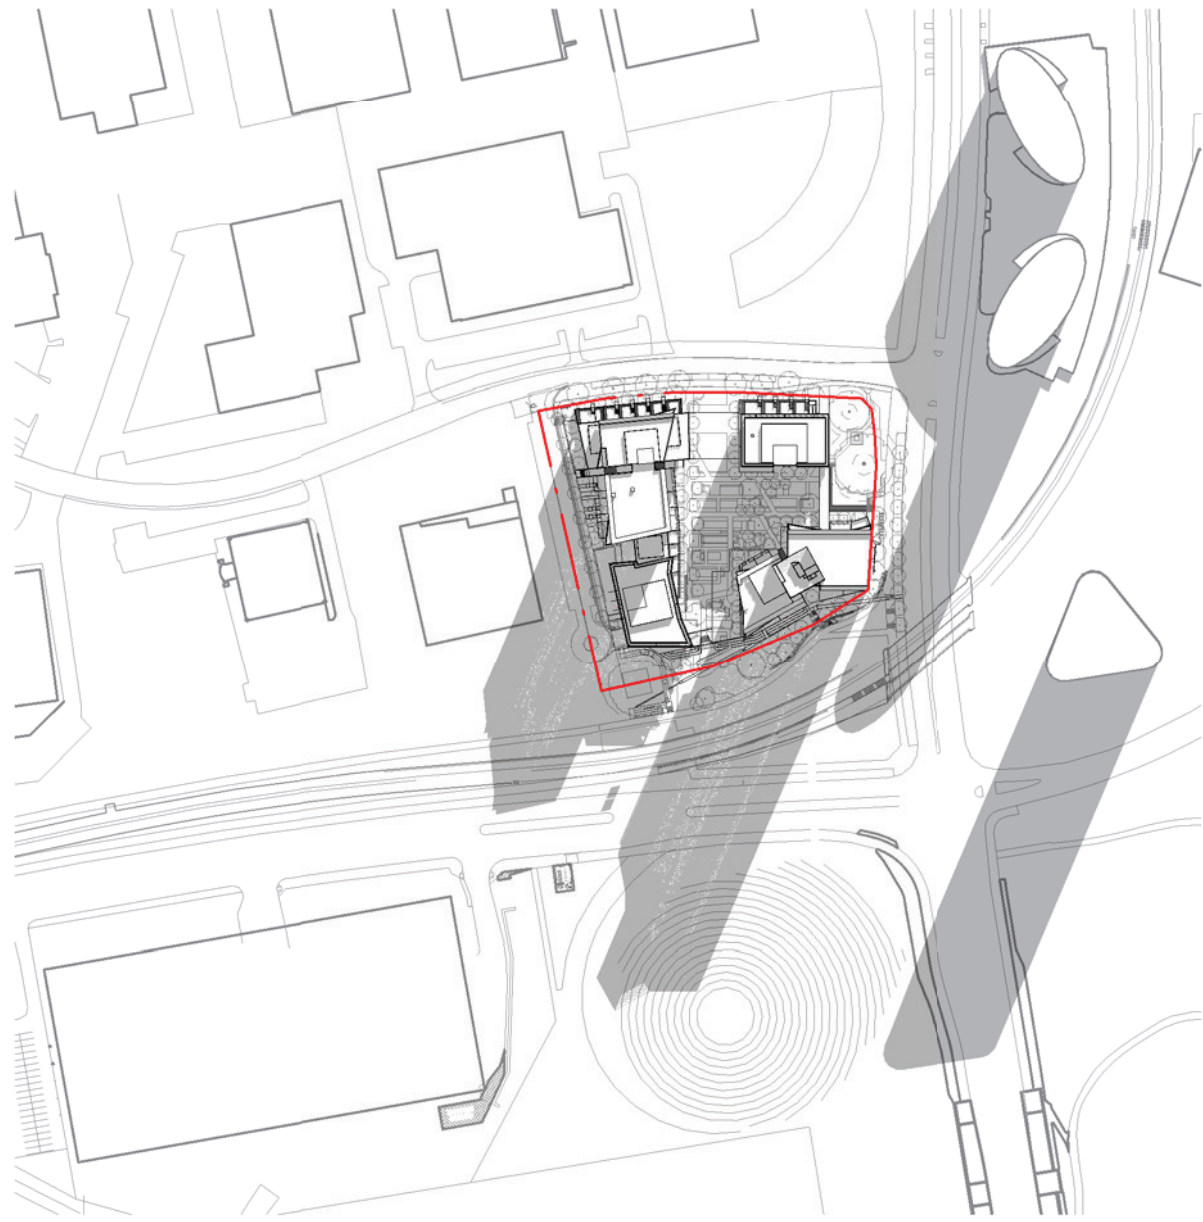


21 JUNE @ 1200

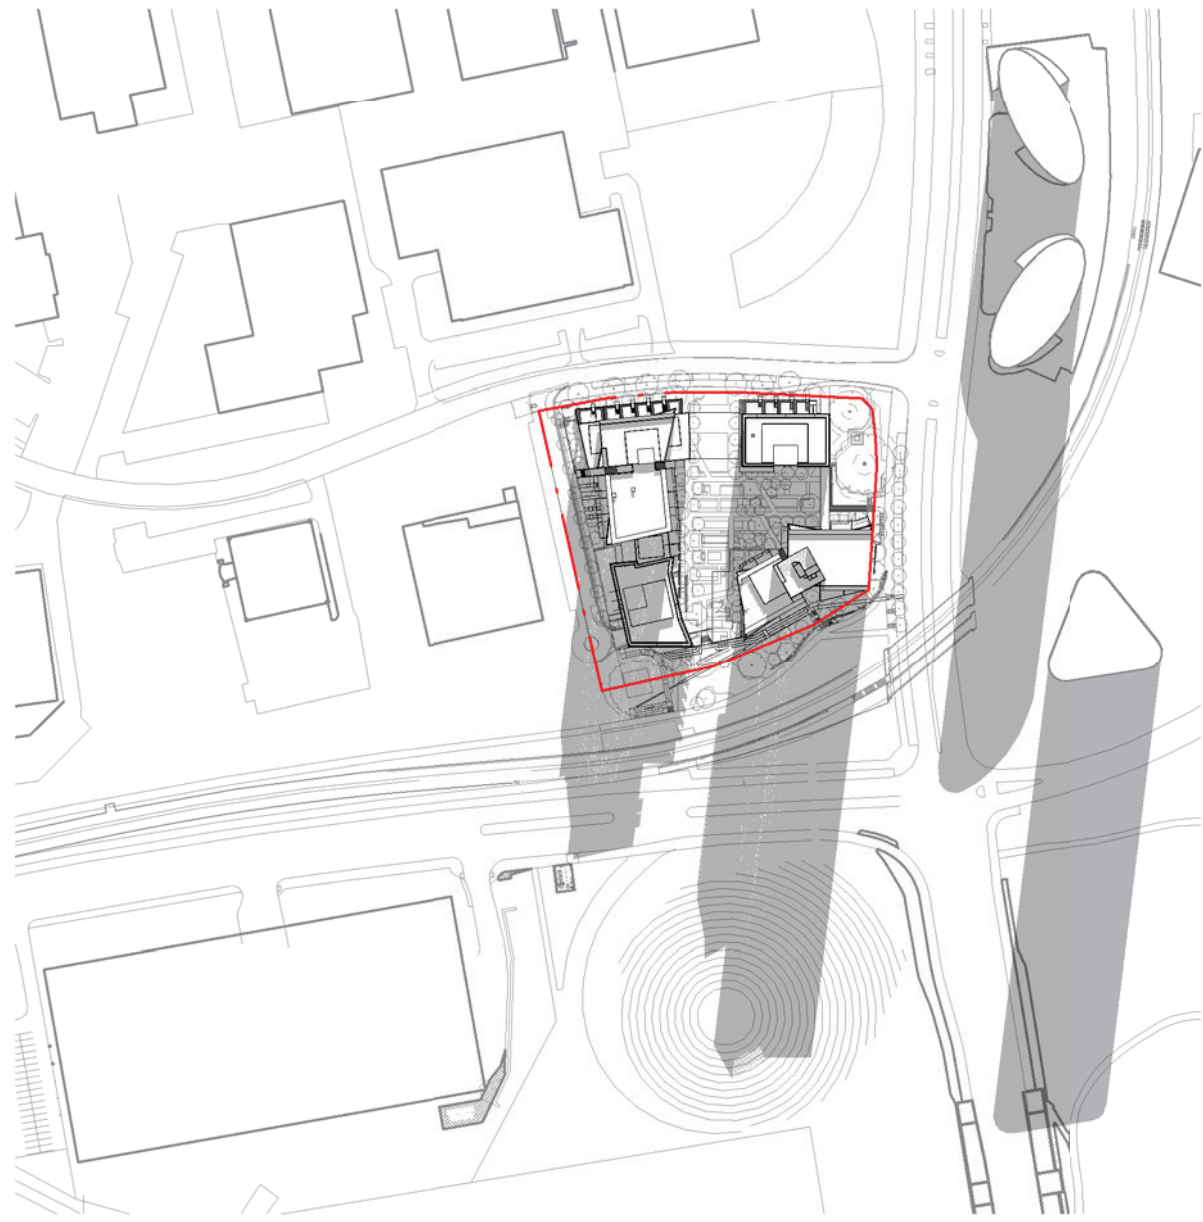

21 JUNE @ 1300

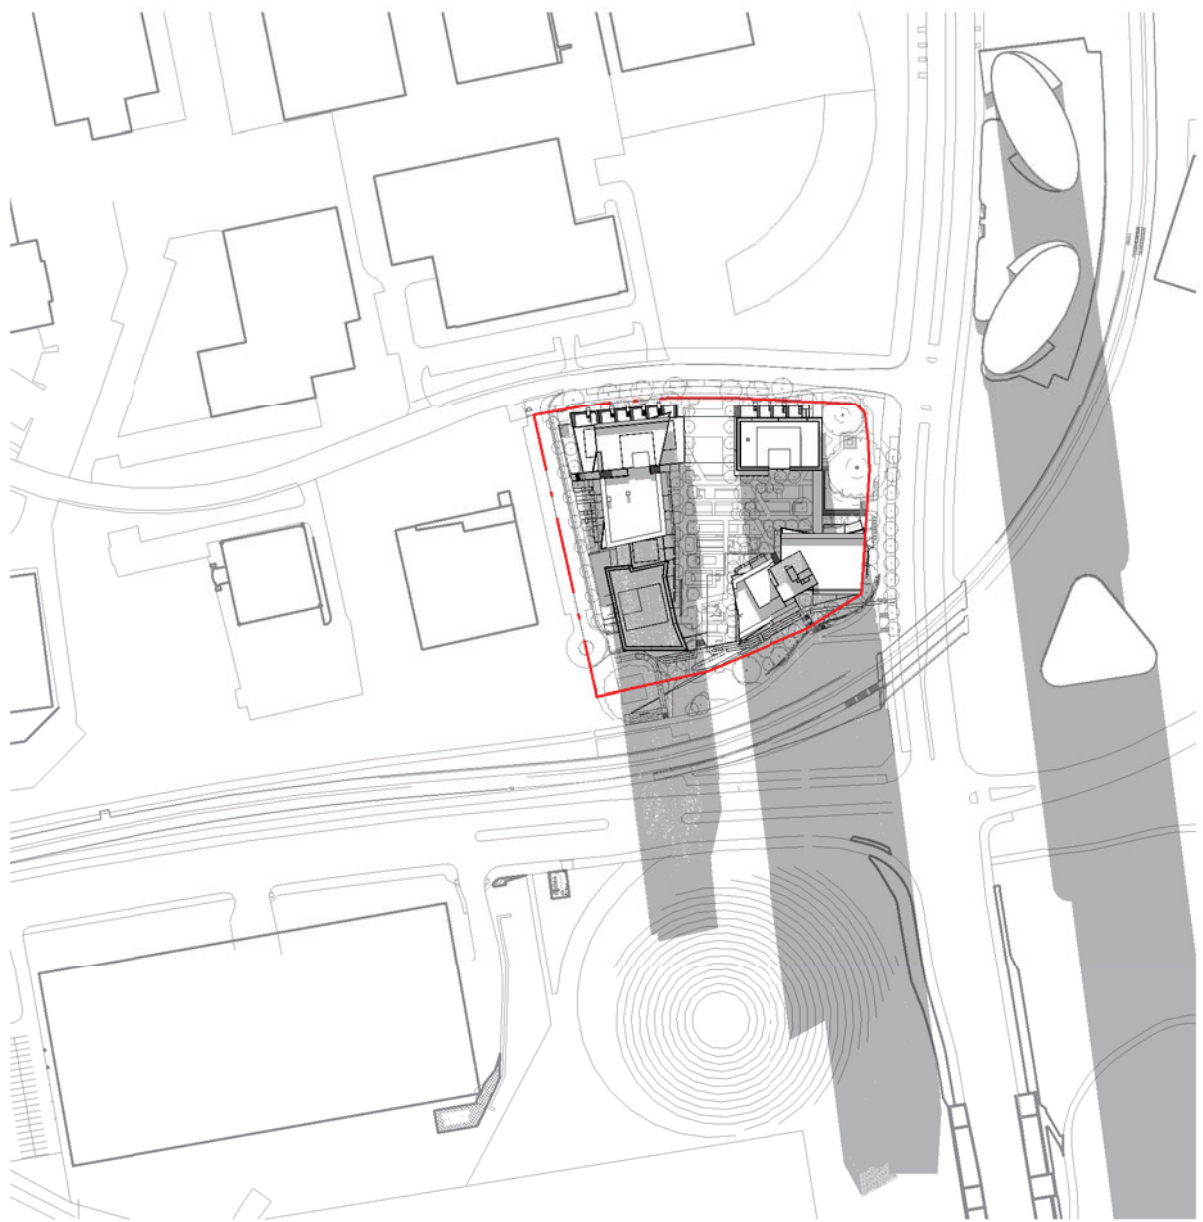

21 JUNE @ 1400

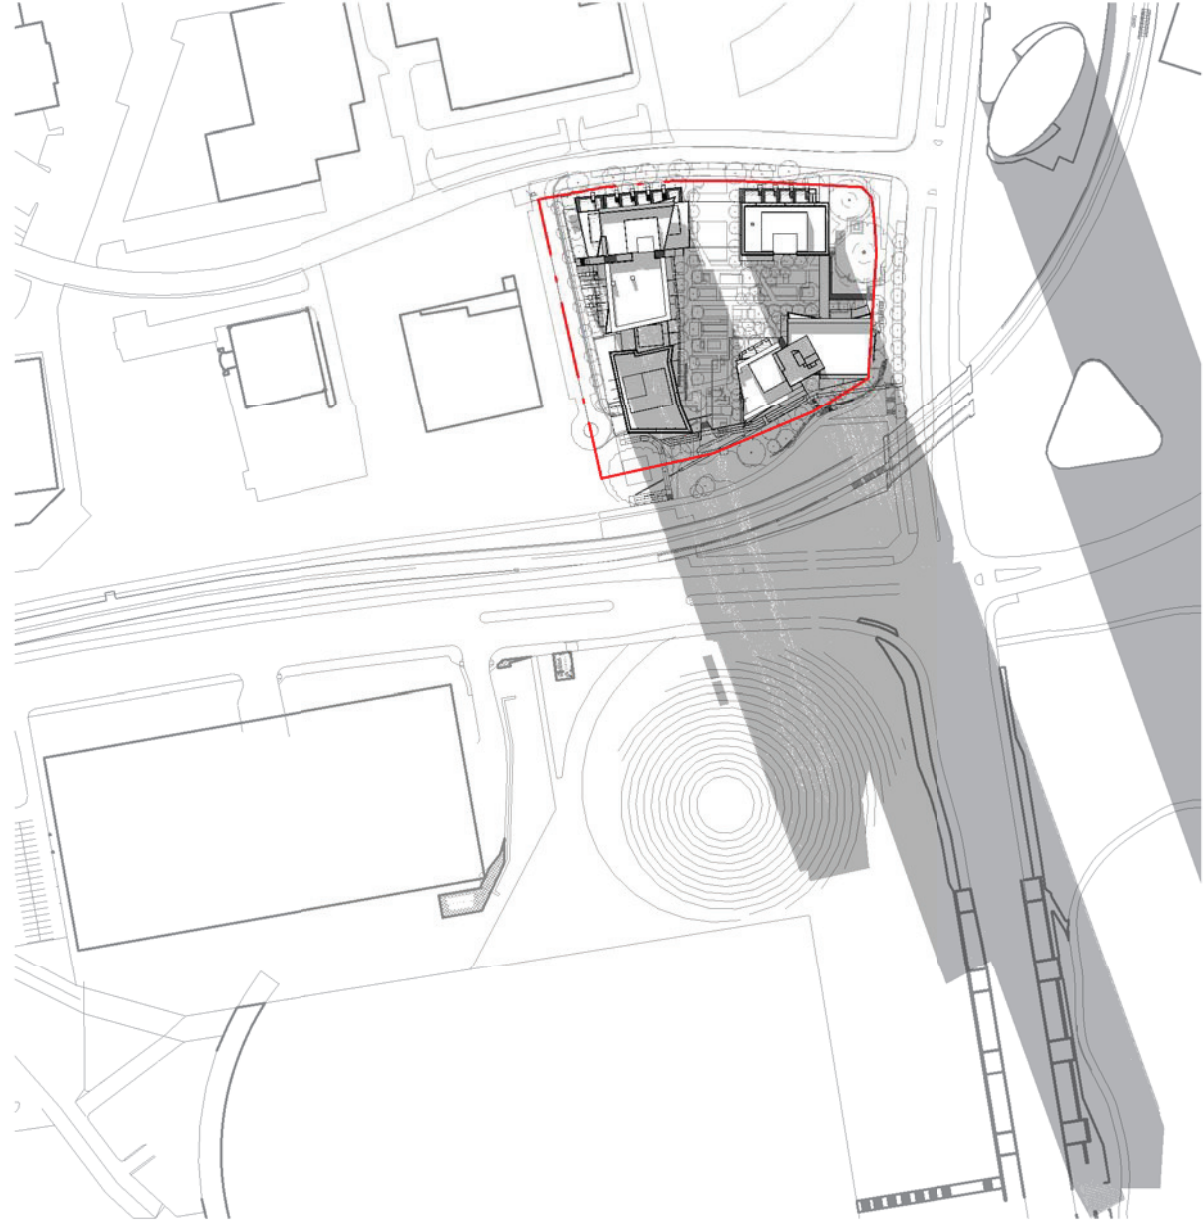

21 JUNE @ 1500



Telephone +61 2 8297 7200
Facsimile +61 2 8297 7299
www.bvm.com.au

INTELLECTUAL PROPERTY
COPYRIGHT BVM ARCHITECTURE PTY LIMITED. UNLESS OTHERWISE
AGREED IN WRITING, ALL RIGHTS TO THIS DOCUMENT ARE SUBJECT TO
PAYMENT IN FULL OF ALL BVM CHARGES. THIS DOCUMENT MAY ONLY BE
USED FOR THE EXPRESS PURPOSE AND PROJECT FOR WHICH IT HAS
BEEN CREATED AND DELIVERED. AS NOTIFIED IN WRITING BY BVM AND
THIS DOCUMENT MAY NOT BE OTHERWISE USED OR COPIED. ANY
UNAUTHORISED USE OF THIS DOCUMENT IS AT THE USER'S SOLE RISK
AND WITHOUT LIMITING BVM'S RIGHTS TO THE USER RELEASES AND
INDEMNIFIES BVM FROM AND AGAINST ALL LOSS SO ARISING.

NOTE
CONTRACTOR TO CHECK AND VERIFY ALL DIMENSIONS ON SITE PRIOR TO
COMMENCEMENT OF WORK OR PREPARATION OF SHOP DRAWINGS. DO NOT
SCALE THIS DRAWING

ISSUE	DATE	FOR
A	21/07/16	DA - Coordination Issue
B	16/09/16	DA - 95% Issue
C	28/09/16	DA - 100% Issue
D	23/11/16	DA Issue
E	07/06/17	DA - Consultant Coord. Issue
F	09/06/17	DA Issue
G	14/06/17	DA Issue

CONSULTANT
URBIS
TEL 02 8233 7621
CONSULTANT
BG&E
TEL 02 9770 3300
CONSULTANT
JHA
TEL 02 9437 1000
CONSULTANT
SHELMERDINES CONSULTING ENG.
TEL 02 9436 3021
PROJECT MANAGER
MIRVAC DEVELOPMENT
TEL 02 9080 8000
CLIENT



MIRVAC
CLIENT NUMBER
TEL 02 9080 8000
PROJECT

2 FIGTREE DRIVE
SYDNEY OLYMPIC PARK (SOP 53)
BVM PROJECT NUMBER

S1502006
DRAWING KEY

PROJECT NORTH TRUE NORTH
GRAPHIC SCALE

SCALE @ A1
1: 3000 DO NOT SCALE
STATUS

SCHEMATIC DESIGN
DRAWING

SHADOW STUDY
DA-5000 ISSUE
G



Certificate no.: 0001566030
Assessor Name: Tracey Cooks
Accreditation no.: VIC/BDV/12/1473
Certificate date: 08 June 2017
Dwelling Address:
2 Figtree Drive
Sydney Olympic Park, NSW
2127
www.nathans.gov.au