


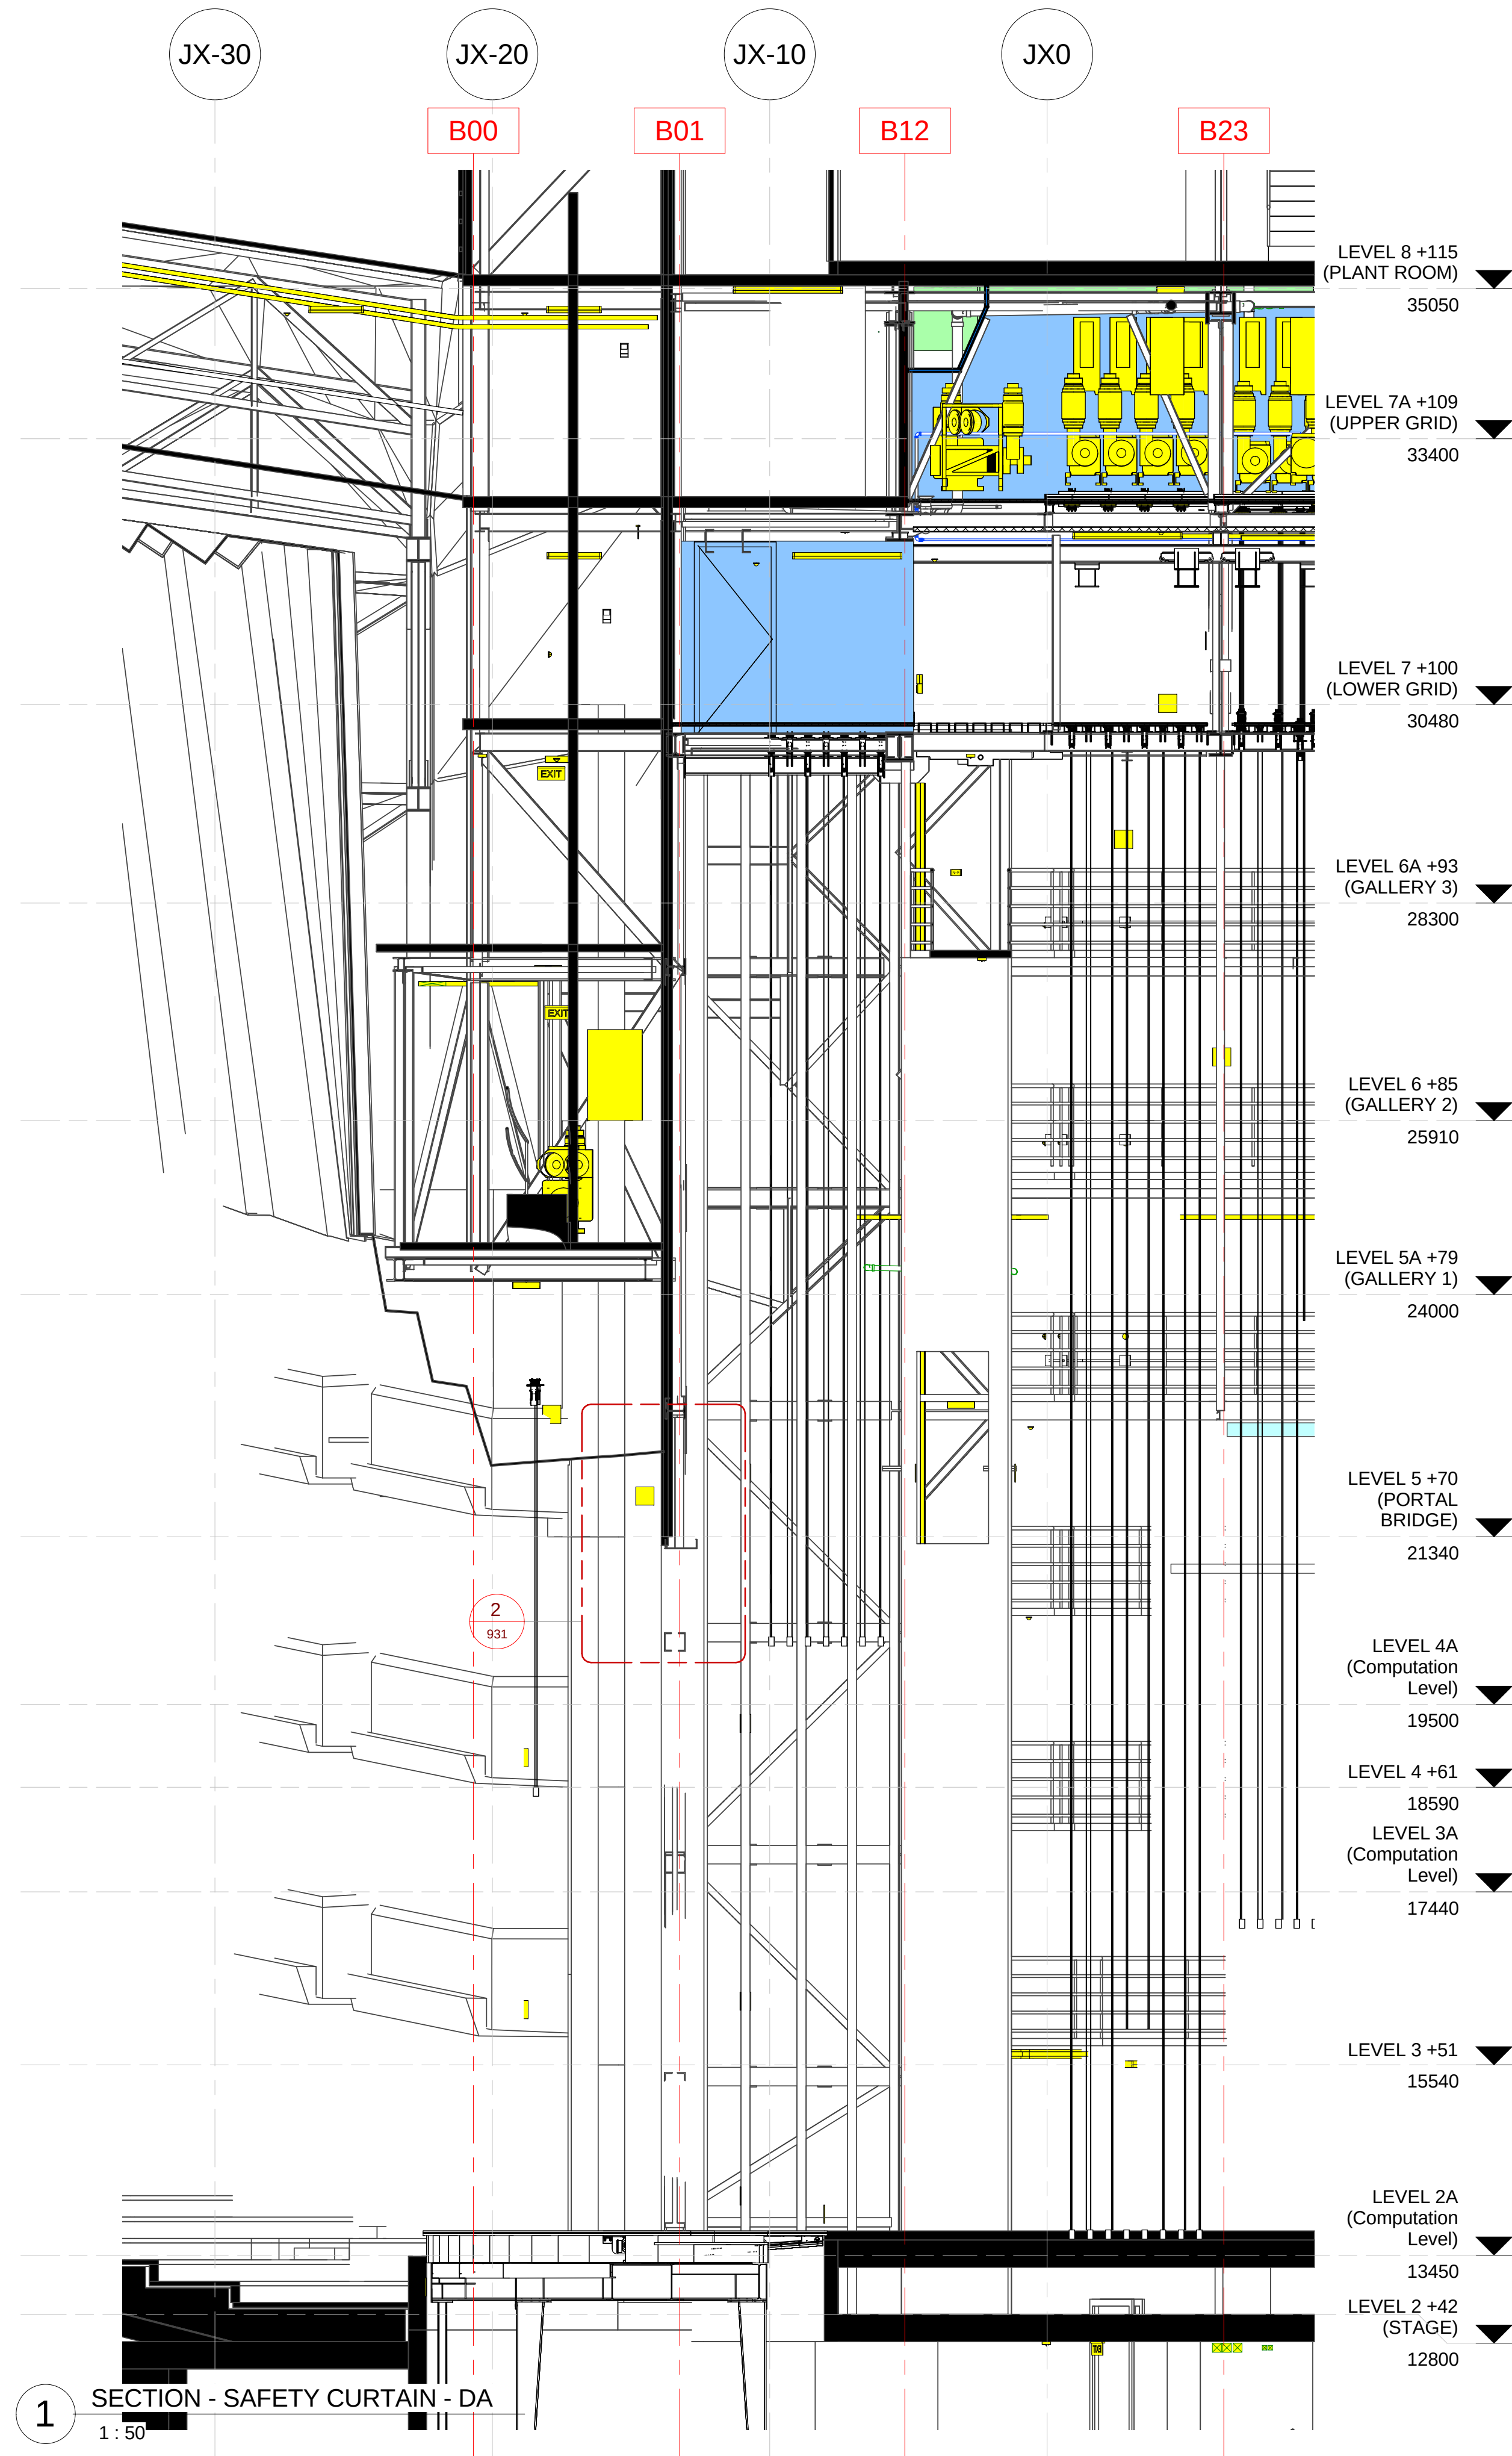


1 SECTION - SAFETY CURTAIN - DA
1 : 50


Issue	Description	Dwn	Appl	Date
A	FOR DA	CM	CM	14/09/2016

DESIGN INFORMATION ONLY
ALL DIMENSIONS TO BE CHECKED BY
SPECIALIST MANUFACTURER FOR
SUITABILITY BEFORE MANUFACTURE

ARCHITECT
Scott Carver Pty Ltd
Level One, One Chifley Square, Sydney NSW 2000
Telephone: +61 2 9557 9988
www.scottcarver.com.au

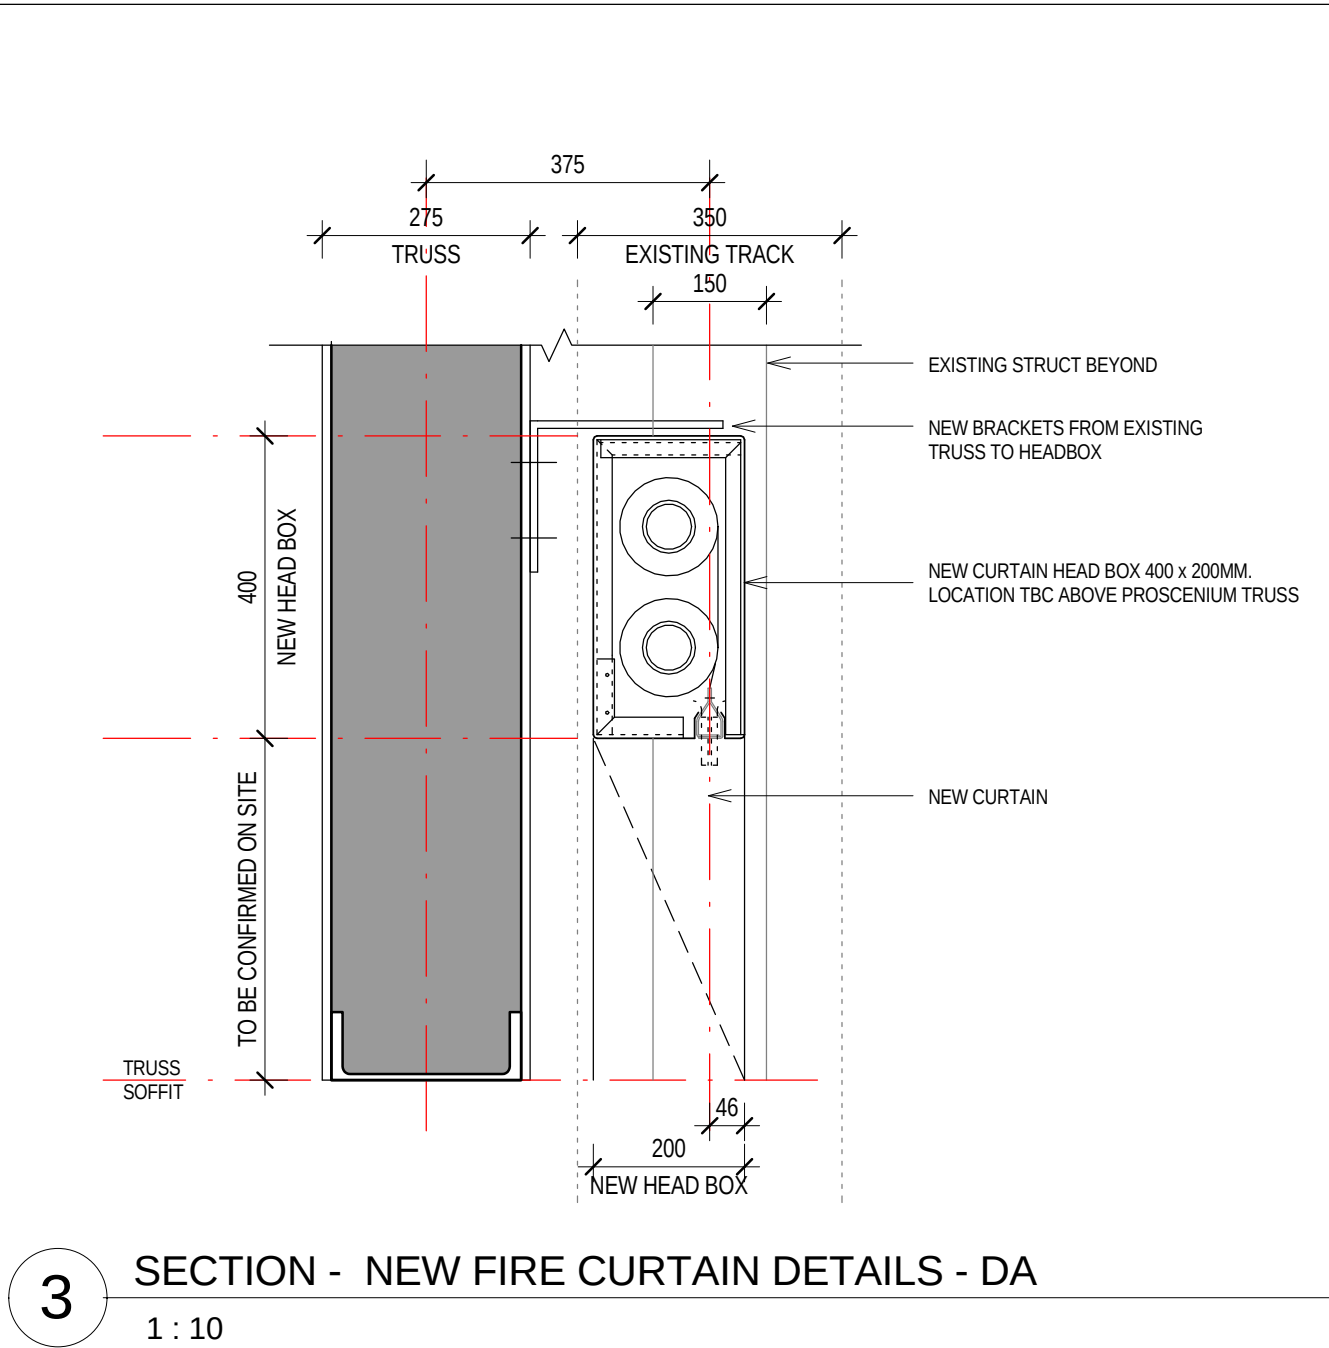

3 SECTION - NEW FIRE CURTAIN DETAILS - DA
1 : 10

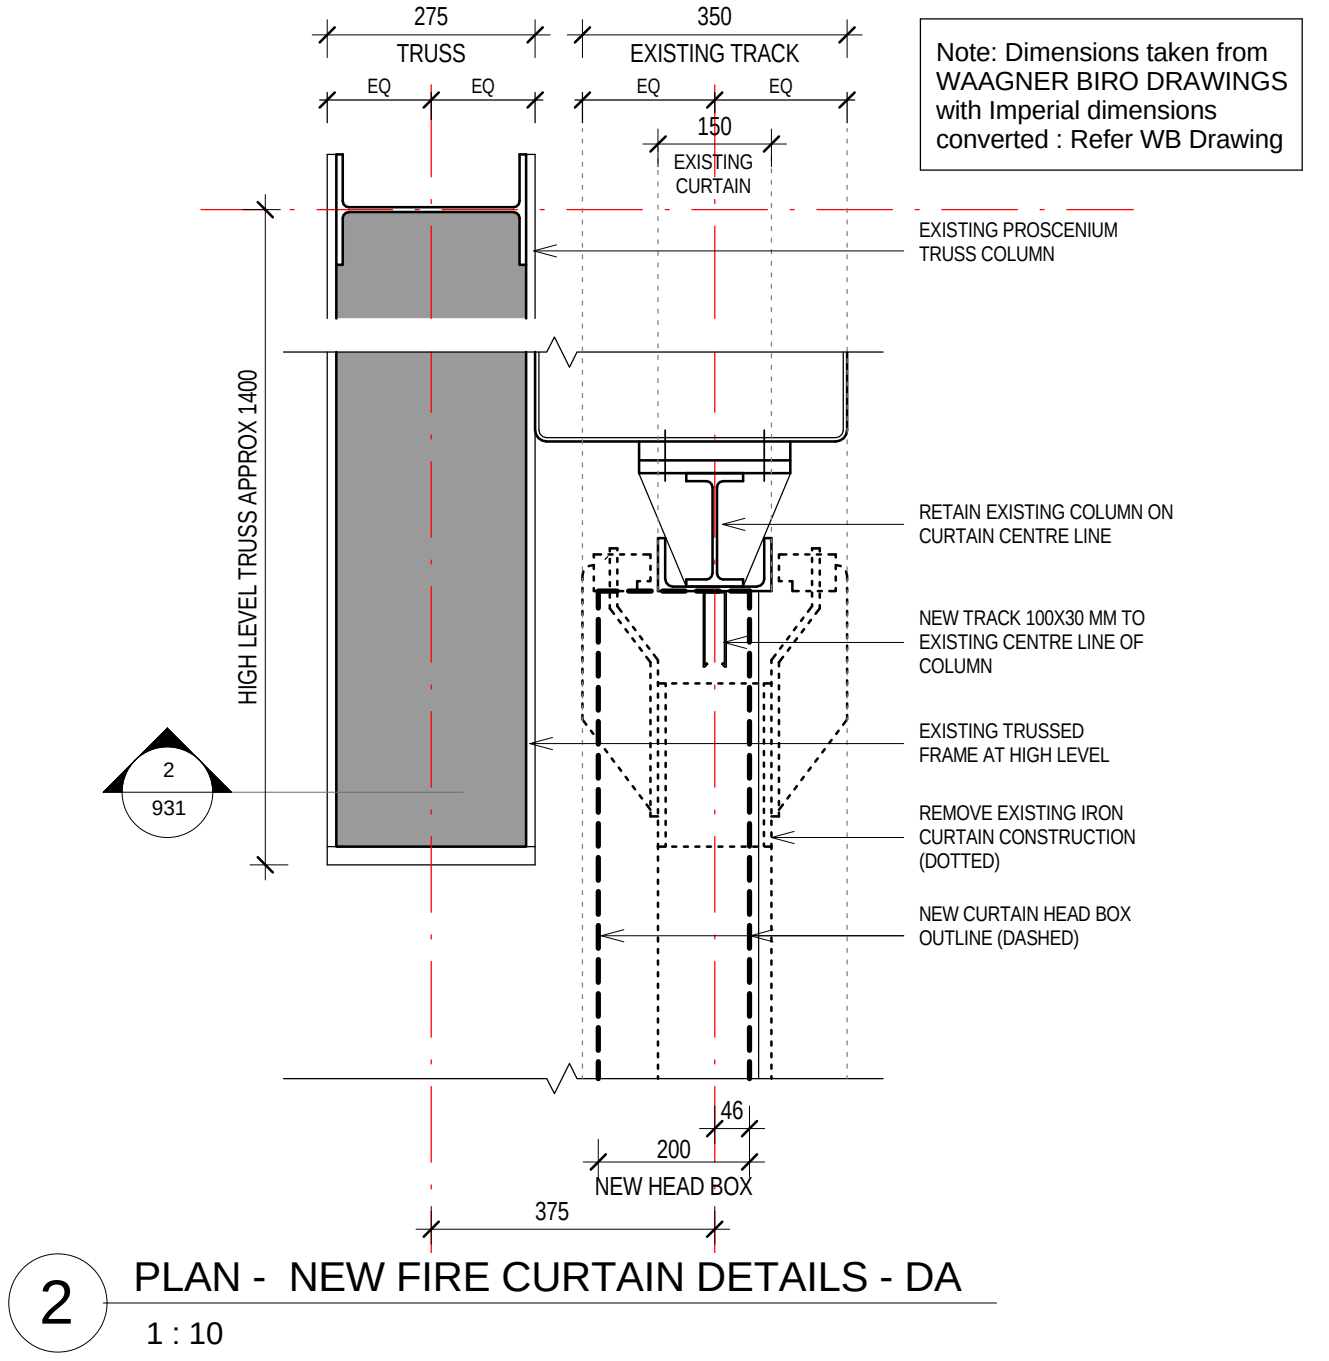

2 PLAN - NEW FIRE CURTAIN DETAILS - DA
1 : 10


GENERAL NOTES

1. ALL DIMENSIONS AND SIZES ARE IN MILLIMETRES.
2. DO NOT SCALE DRAWINGS. USE FIGURED DIMENSIONS ONLY.
3. INFORMATION INDICATED IN THIS DOCUMENT MAY BE CRUCIAL TO THE SAFE AND PROPER FUNCTIONING OF THE SYDNEY OPERA HOUSE. DO NOT ALTER ANY ASPECT WITHOUT WRITTEN PERMISSION.
4. ALL NEW WORKS MUST COMPLY WITH THE SYDNEY OPERA HOUSE BUILDING SERVICES STANDARD SPECIFICATION (BSSS) AND RELEVANT AUSTRALIAN STANDARDS. NEW WORKS MUST ALSO COMPLY WITH THE REQUIREMENTS OF THE BUILDING CODES OF AUSTRALIA.

COPYRIGHT

THIS DRAWING AND DESIGN ARE
SUBJECT TO COPYRIGHT AND SHALL
NOT BE COPIED IN ANY FORM WITH
THE WRITTEN PERMISSION OF THE
SYDNEY OPERA HOUSE TRUST

Location

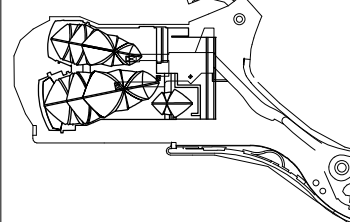

Status

FOR INFORMATION
NOT FOR CONSTRUCTION

Contract SOH-497

Dwn	CM	Date	14/09/2016
Ckd	Checker	Scale	12:28:33 PM As Indicated @ A1

Project

Joan Sutherland Theatre, Sydney.
Theatre Machinery Upgrade - SOH-479
(Overstage Machinery)

Title SAFETY CURTAIN @ PROSCENIUM

Location	Drawing No:	Sheet:	Rev:
OT VA	49-OT-SC019	DA931	A

Sydney Opera House Trust
GPO Box 4274 Sydney NSW Australia 2001
Phone: +61 2 9250 7541
email: info@sydneyoperahouse.com



© Sydney Opera House Trust