

SYDNEY
OPERA
HOUSE

FRONT
OF
HOUSE

Entry Foyer

ARCHITECTURAL DRAWING SET	ENTRY FOYER	REV
DA ISSUE	02 AUGUST 2016	A



Document Information

CLIENT SYDNEY OPERA HOUSE TRUST

PROJECT BUILDING RENEWAL - FRONT OF HOUSE

ARCHITECT TONKIN ZULAIKHA GREER

CONSULTANT AECOM

TEAM STEENSEN VARMING

ARUP

WARREN SMITH & PARTNERS

THE MACK GROUP

DOCUMENT REVISION AND STATUS					
REV	DATE	NAME	STATUS	CHECKED	APPROVED
A	02.08.2016	DA DRAWING ISSUE - ENTRY FOYER	FINAL	RM	TG

TONKIN ZULAIKHA GREER ARCHITECTS

ADDRESS 117 RESERVOIR STREET SURRY HILLS NSW 2010


PHONE +61 2 9215 4900

EMAIL tim@tzg.com.au

regina@tzg.com.au

ABN 46 002 722 349

www.tzg.com.au

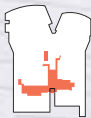

Introduction

The Sydney Opera House Trust (SOHT) has engaged Tonkin Zulaikha Greer (TZG) Architects to undergo the Concept- and Schematic Design Development and Development Application for the Front Of House (FOH) Projects under the Renewal Framework Program, which was developed in 2014 to guide the transformation of the building over the next decade and includes a range of projects that cover all aspects of the Opera House including theatres, front of house, back of house and proposed new developments.

The Front Of House (FOH) Projects include 7 individual projects: Entry Foyer+ FOH Lift 36, Under the Steps, Function Centre, Theatre and Events Offices, Creative Learning Centre, Southern Foyers and the new Ballet Rehearsal Room.

The DA Drawing Issue includes the architectural drawings, finishes boards and perspectives.

The Designs have been developed in collaboration with the services and centralised consultant team and went through an intensive Stakeholder consultation process. Furthermore several reviews have been held by the Eminent Architects Panel, the SOH Conservation Council and the SOH Executive Team.

The Concept- and the Schematic Design Reports are available on request and show the detailed design process and include the services and centralised consultant reports and expert reviews.

The Front of House projects have been thought about as a suite of interrelated projects, however they have been individually documented and analysed for clarity.

The general process that has been conducted is as follows:

CONCEPT DESIGN / OPTIONS STUDY :

- As series of Briefs were prepared by the SOH in consultation with relevant stakeholders
- Discussion with and briefing by Stakeholders on a project by project basis
- Development of preferred options
- Testing of options with stakeholders which lead to three preferred options for each project
- Analysis of preferred options, including testing against the Sydney Opera House Conservation Management Plan and the Utzon Design Principles
- Recommendation

SCHEMATIC DESIGN :

- A preferred option was selected by the Executive Team
- Detailed stakeholder workshops were held for the individual stakeholder groups and the feedback has been incorporated into the current proposals
- Further site investigation and the progressing services designs informed the design development and caused some change to some concept design ideas

Whilst this study has very much been aimed at achieving a range of functional requirements that will be relevant for the SOH for the next generation, the architectural philosophy is very much seen as an exercise in interpretive design, whereby the SOH Utzon Design principles will be distilled to create relevant contemporary use and expression.

The new projects have been thought about in terms of an architectural continuum, whereby they are imbedded in the legendary icon, but reaching out to Sydney's future.

At a cultural level, we are thinking of the SOH as an Iconic container reflecting the time of it's invention, but with ever evolving contemporary contents that are relevant and reflective of our time.



Architectural Design Statement

The Renewal projects have been considered as elements taking their position in an architectural continuum, whereby they are imbedded in the fabric and history of the legendary icon, but reach out to Sydney's future.

Culturally, we view the Sydney Opera House as an iconic container that continues to reflect the era of its invention, but with ever evolving contemporary contents that give voice to the artistic activities and philosophical enquiries of our own time.

Whilst the Renewal projects design has been aimed at fulfilling a range of functional requirements that will be relevant for the SOH for the next generation, the architectural procedure is one of interpretive design, whereby the Utzon and Opera House principles are distilled to infuse this later contemporary use and aesthetic.

The Entry Foyer

Function

In our design, the Foyer has been increased in size and made more efficient with contemporary ticketing and cloaking systems. Escalators have been added down to under the steps to improve accessibility and a new lift has been added to provide accessible FOH access to the Southern Foyers.

Interpretive felt walls and banquette seating are intended to soften the acoustics of the space. The existing lighting is retained and 'tuned' to accentuate the 'string' of illuminated counters.

Concept


Jorn Utzon thought of the foyers as a 'compression space' or 'cave' through which one passed before being released into the dramatic open space of the Southern Foyers. The Foyer's cave quality will be retained with all of the original surfaces, including the structural concrete ceiling, and a 'string' of new modular glowing reception counters will thread through the space.




		Scale @ A1
A 0000 GENERAL INFORMATION		
A-0000	COVER PAGE	
A-0001	LOCATION PLAN (+30)	1:250
A 0100 DEMOLITION PLANS		
A-0101	DEMOLITION LEVEL 1 PLAN (+30)	1:100
A 1000 GENERAL ARRANGEMENT PLANS		
A-1001	PROPOSED GROUND FLOOR PLAN (+12)	1:100
A-1002	PROPOSED LEVEL 1 PLAN (+30)	1:100
A-1003	PROPOSED LEVEL 2 PLAN (+42)	1:100
A 1200 REFLECTED CEILING PLANS		
A-1201	PROPOSED LEVEL 1 RCP (+30)	1:100
A 2000 SECTIONS		
A-2001	WALL ELEVATIONS 01	1:50
A-2002	WALL ELEVATIONS 02	1:50
A-2003	WALL ELEVATIONS 03	1:50
A 6000 STAIRS RAMPS LIFT & ESCALATORS		
A-6001	UTZON ESCALATOR DETAIL PLANS	1:50
A-6002	UTZON ESCALATOR DETAIL SECTIONS	1:20, 1:50
A-6003	LIFT 38 PLANS RCP +21 AND L1 +30	1:50
A-6004	LIFT 38 PLANS L2 (+42) AND ROOF (+51)	1:50
A 9000 FINISHES + PRODUCT INFORMATION		
A-0001	FINISHES + PRODUCT INFORMATION	
A 9100 PERSPECTIVES		
A-9101	PROPOSED ELEMENTS - WEST VIEW	
A-9102	PROPOSED ELEMENTS - EAST VIEW	
A-9103	SEATING BAY WEST	
A-9104	BOOKING AND CLOAKING WEST	
A-9105	VIP TICKETING AND INFORMATION COUNTER	
A-9108	CENTRAL FOYER	
A-9107	CENTRAL FOYER - UTZON LOUNGE	
A-9108	CENTRAL FOYER - UTZON LOUNGE	
A-9109	UTZON LOUNGE AND UTZON BAR	
A-9110	CLOAKING EAST AND SELF SERVICE TICKETING	
A-9111	ENTRY FOYER EAST - RETAIL SHOP	
A-9112	LIFT 38 EXTERIOR	
A-9113	LIFT 38 INTERIOR 1	
A-9114	LIFT 38 INTERIOR 2	

Code	Description	Code	Description	Code	Description
AC	Air-Conditioning	GLB1	bronze-framed Glass Door, hinge	UR	Urinal
ACC	Accessible	GLB2	bronze-framed Glass Door, sliding	VJ	Vertical Joists
ADR	Acrylic Solid Surface Material	GLB3	bronze-framed Glass Door, pivot	W1	Wash Basin Type 1 (Normal)
AS	Acrylic Shelf	GLM1	steel-framed Glass Door, sliding (Wind-break)	WB2	Wash Basin Type 2 (Accessible)
AF	Access Floor	GLM2	steel-framed Glass Wall, fixed (Wind-break)	WB3	Wash Basin Type 3 (Trough Handwashing Sinks)
AFFL	Above Finished Floor Level	GR1	Grab Rail 1 - Accessible shower rail	WC1	Water Closet (Normal)
AFS	AFS concrete paint finish	GR2	Grab Rail 2 - Accessible WC	WC2	Water Closet accessible
AFH	Flush Access Panel	GR3	Grab Rail 3 - Ambulant WC	WC3	Water Closet Ambulant
AP1	Acoustic Panel No Finish	H	Hydraulic riser	WF	Water Drinking Fountain
AP2	Acoustic Panel, ceiling, perf. Metal Finish	HO	Hand Dryer	WP1	Repurposed existing Wobbly Panel, operable
AP3	Acoustic Panel, ceiling, perf. Metal Finish	HR	Horizontal Joists	WP2	Repurposed existing Wobbly Panel, operable and adjustable
AP4	Acoustic Panel No Finish	HK	Hook - Coats	WP3	Repurposed existing Wobbly Panel, fixed
AP5	Acoustic Panel, Felt Finish	HR	Hanging Rail	WP4	Repurposed existing Wobbly Panel, interact
AU	Acoustic Underlay	HRM	Handrail Metal	WP5	Repurposed existing Wobbly Panel, ceiling
AV	Audio Visual	HRT	Handrail Timber	X	Existing
BC	Baby Change Table	HWU	Hot Water Unit	XAC	Existing AC
BG	Glass Balustrade	JP	Joistery Pull	XAC	Existing Acoustic Ceiling Panel
BK	Bike Racks	KP	Kick Plate	XB	Existing Architectural Bronze
BN	Under sink garbage bin	LM	Laminated Finish	XBOL	Existing Boland
BIT	Bitum	M1	Mechanical Riser	XBR	Existing Bronze Element
BL	Fair Faced Blockwork	MA1	Marble	XBS	Existing Bench Seat
BLD	Roller Blinds	MBI	Metal Balustrade Type 1	XC	Existing Concrete
BLD1	Roller Blinds (Sunscreen)	MCP	Metal Column, painted	XCA	Existing Concrete with acoustic treatment
BLD2	Roller Blinds (Block Out Blinds)	MF	Metal Finishing	XCP	Existing Concrete Painted (or Sealed)
BLD3	Roller Blinds (Green Screen)	MR	Mirror	XCS	Existing Concrete Panel Finish, stripped
BLP	Blockwork, paint finish	ML	Metal Louvre- Faint	XCP7	Existing Carpet
BLR	Blockwork, reinforced	MLO	Metal Operable Louvre	XCTF	Existing Ceramic Tiles
BOL	Boland	MM	Metal Mesh (stretched)	XD	Existing Door to remain
BRI	Brass counterfoots, EF	MPBP	Moisture Resistant Plysterboard Ceiling, paint finish	XDB	Existing Distribution Board
BR2	Brass counterfoots, SF	MPP	Metal Pipe Riggering	XDP	Existing Downpipes
BR3	Brass, EF	MS	Star Metal	XP	Event Pit
BRA	Brass joinery, EF	MW	Metal Windows, bronze-framed	XFB	Floor Box, electrical-data
BR6	Bronze handrail, UF	O	Oven	XFH	Existing Fire Hydrant
BR6	Bronze handrail, CLC & FC	PBF2	2 hour Fire Rated Plasterboard	XGL	Existing Glazing, brown tint
BRRP	Brickwork, Rendered and Painted	PBP	13mm plasterboard Paint Finish	XGL1	Existing Glazing, clear
BT1	Bandstop, Marble	PC1	Precast Granite, Paver	XGL2	Existing Glazing, frosted
BT2	Bandstop, Glass	PC2	Precast Granite, Wall Panel	XGLBP	Existing bronze-framed Glass Door, hinge
C	Concrete	PC3	Precast Granite, Ceiling Panel	XGLBP2	Existing bronze-framed Glass Door, sliding
CCF	Compressed Fibre cement	PF	Paint Finish	XHRM	Existing Handrail Metal
CM	Compressed steel towel finish	PP	2 pack Polyurethane Paint	XMB	Existing Metal Balustrade
CNS	Concrete Ceiling, Metal	P1	Polyurethane Paint - High reflective black	XMS	Existing Metal Balustrade
CO2	Class 2C off form Concrete	PTD	Paper Towel Dispenser	XMS	Existing Metal Gate
CO2P	Class 2 Off form Concrete Paint Finish	RF	Resilient Finish Type CLC	XMS	Existing Metal Star
COMMS	Communications Cupboard	RF	Resilient Finish Type EF	XP	Existing Painted
COS	Check On Site	RF3	Resilient Flooring - Slip Resistant	XP	Existing Painted
CP11	Carpet, Entry Foyer Seating	RL	Rangohead	XPRP	Existing Plasterboard Painted
CP2	Carpet, Entry Foyer Ticketing	RL	Reduced Level	XP1	Existing Precast Granite, Paver
CP3	Carpet, Theatre & Events Offices	RR	Rogging Panels	XP2	Existing Precast Granite, Wall Panel
CT	Coat	RSK	Resilient Covered Skirting	XP3	Existing Precast Granite, Ceiling Panel
CTC	Ceramic Floor Tiles	SAP	Suspended acoustic panels	XP4	Existing External Painted Render
CT13	Ceramic Skirting	SC1	Services Carriage (light, sound, sprinkler)	XPW	Existing Potable Water
CTW	Ceramic Wall Tiles	SC2	Services Carriage (light, sound, acoustic, rigging)	XP	Existing Rendered and Painted
CUR	Curtains	SCB	SCI Door Distribution Board	XSC	Existing Services Carriage (light, sound, sprinkler)
CUR1	Felt Dividing Panel Curtain	SCI	Solid core door internal	XTB	Existing Timber Balustrade
DB	Colour backed glass	SCV	Sprinkler Control Valve	XTCW	Existing Heritage Ceramic Tiles
DO	Down Pipe	SD1	Soap Dispenser	XTF	Existing Timber Floor
DS1	Door step - Floor mounted door step	SHS	Wall shelf	XTF	Existing Timber Floor
DS2	Door step - wall mounted door step	SKY	Skylight	XTFC	Existing GRG Precast Floor Tiles, honed
DW	Dishwasher	SMC	Stretched Membrane Ceiling (Barriocel)	XTS	Existing Terrazzo Stone Flooring
EF	Extraction Fan Ceiling Mounted	SNK	Sink - kitchen	XTS	Existing Timber Star
F	Fridge	SNKC	Sink - Cleaner	XTSK	Existing Skirting
F1	60 FRL	SNKL	Sink - Laundry	XTV1	Existing Timber Veneer
F1.5	60 FRL	SS	Stainless Steel	XWF	Existing Water Fountain
F2	70 FRL	TAP1	Tapware, Washbasin Mixer, regular	XWP	Existing Wobbly Panel
FBI	Floor Box, electrical-data	TAP2	Tapware, Washbasin Mixer, accessible	YG	Yard Gully
FC	Set Fibre Cement 6mm painted	TAP3	Tapware, Kitchen Sink Mixer		
FE	Fire extinguisher	TF	Timber flooring		
FFL	Finished Floor Level	TF2	Timber Sprung flooring		
FG	Fagade Glazing	THR	Threshold Ramp max. 1 in 8		
PH	Fire Hydrant	TI	Teichle indicators		
FHR	Fire Hose Reel	TIK	Ticketing/Information Kiosks		
FM	Floor Mat	TM	To Match Existing		
FRL	Fire Resistant Level	TOW	Top of wall		
FS	Finished Structural level	TP	Toilet partitions		
FW	Floor Waste	TP1	Timber Panel, Slatted, Brush Box		
FWC	Textured Felt-Bress Wall	TPC	GRG Precast Floor Tile, honed CLC		
FWC1	Felt Wall Covering, Entry Foyer	TPC1	GRG Precast Floor Tile, honed EF		
FWC2					

DATE	REV	DESCRIPTION	NOTES:	VERTICAL TRANSPORT CONSULTANT	AQUASTIC ENGINEER	AV CONSULTANT	SECURITY CONSULTANT	ELECTRICAL ENGINEER	SCAPCA CONSULTANT	CLIENT	PROJECT:	ARCHITECT	DRAWING TITLE	DRAWN BY	
02.08.2016	A	ISSUED FOR DA	Do not scale off drawings. Use figured dimensions only. Report any discrepancies to the Architect. These designs, plans, specifications and the copyright therein are the property of Tonkin Zilakha Grech Architects Pty Ltd, and must not be reproduced or copied wholly or in part without written permission of Tonkin Zilakha Grech Architects Pty Ltd.	ACORN / Adam Magee Phone: 014 906 830 Email: Adam.Magee@acorn.ie	Anp / Christopher Sims Phone: +353 2932 3462 Email: Chris.Sims@aquastic.com	Anp / Ben Moore Phone: +353 401 572 463 Email: ben.moore@avconsulting.com	Sharon Norton Phone: +353 427 762 238 Email: Sharon.norton@sharonnorton.com	Steeven Vennings / Jim Misa Phone: 0967 2200 Email: jim.misa@steevenvennings.com	Group DLA / Shane Barry Phone: 0464 588666 Email: shane.barry@scapca.com	SOUTH SOFT Phone: 0438 990 101 (Matthew Lorrimer) Email: info@southsoftsydneyoperahouse.com	Sydney Opera House - Front of House Renewal	TONKIN ZILAKHA GRECH ARCHITECTS 117 Waterloo Street Aston: 46002722349 T: (02) 9215 4900 F: (02) 9215 4900 EMAIL: tmg@tza.com.au WEB: www.tzga.com.au	COVER PAGE	MB, TS, RM	
				FIRE ENGINEERING Warren South Parnell / David Cook Phone: 0452 266 952 Email: david.cook@warrensouthparnell.com	HYDRAULIC ENGINEER Michael Christopher Smith / Campbell Hazleton Phone: 0424 865 855 Email: campbell.hazleton@csmithengineering.com	LIGHTING ARCHITECT Steeven Vennings / Anaghai Bhatnagar Phone: 0967 2200 Email: Anaghai.Bhatnagar@steevenvennings.com	MECHANICAL ENGINEER Ancon / Kiang lay Phone: 0967 2200 Email: khang.lay@ancon.com.au	STRUCTURAL ENGINEER ACECON / Jonathan Osmond Phone: 02 884 0000 Email: jonathan.osmond@acecon.com.au	ESO CONSULTANT Candall / David Clark Phone: 0424 250 730 Email: david.clark@candall.com.au					CHECKED	RM, TG
				BIOCLIMATIC CONSULTANT Mack Group / Nisha Chathani Phone: 02 9550 0566 Email: nisha.chathani@mackgroup.com.au	COST PLANNING CONSULTANT Design 5 / Anne Keir Phone: 0421 228482 Email: anne.keir@design5cost.com.au	HERITAGE CONSULTANT Anp / Aliciaz Motron Phone: 0403 690005 Email: alicia.motron@heritageworks.com.au	PRESERVATION CONSULTANT Anp / Richard Selman Phone: 0408 627908 Email: richard.selman@preservationworks.com.au						SCALES	DATE	REV
											PROJECT NO: 15031		@ A1	August 2016	
													PHASE	DRAWING NO	A-0000
													DA		

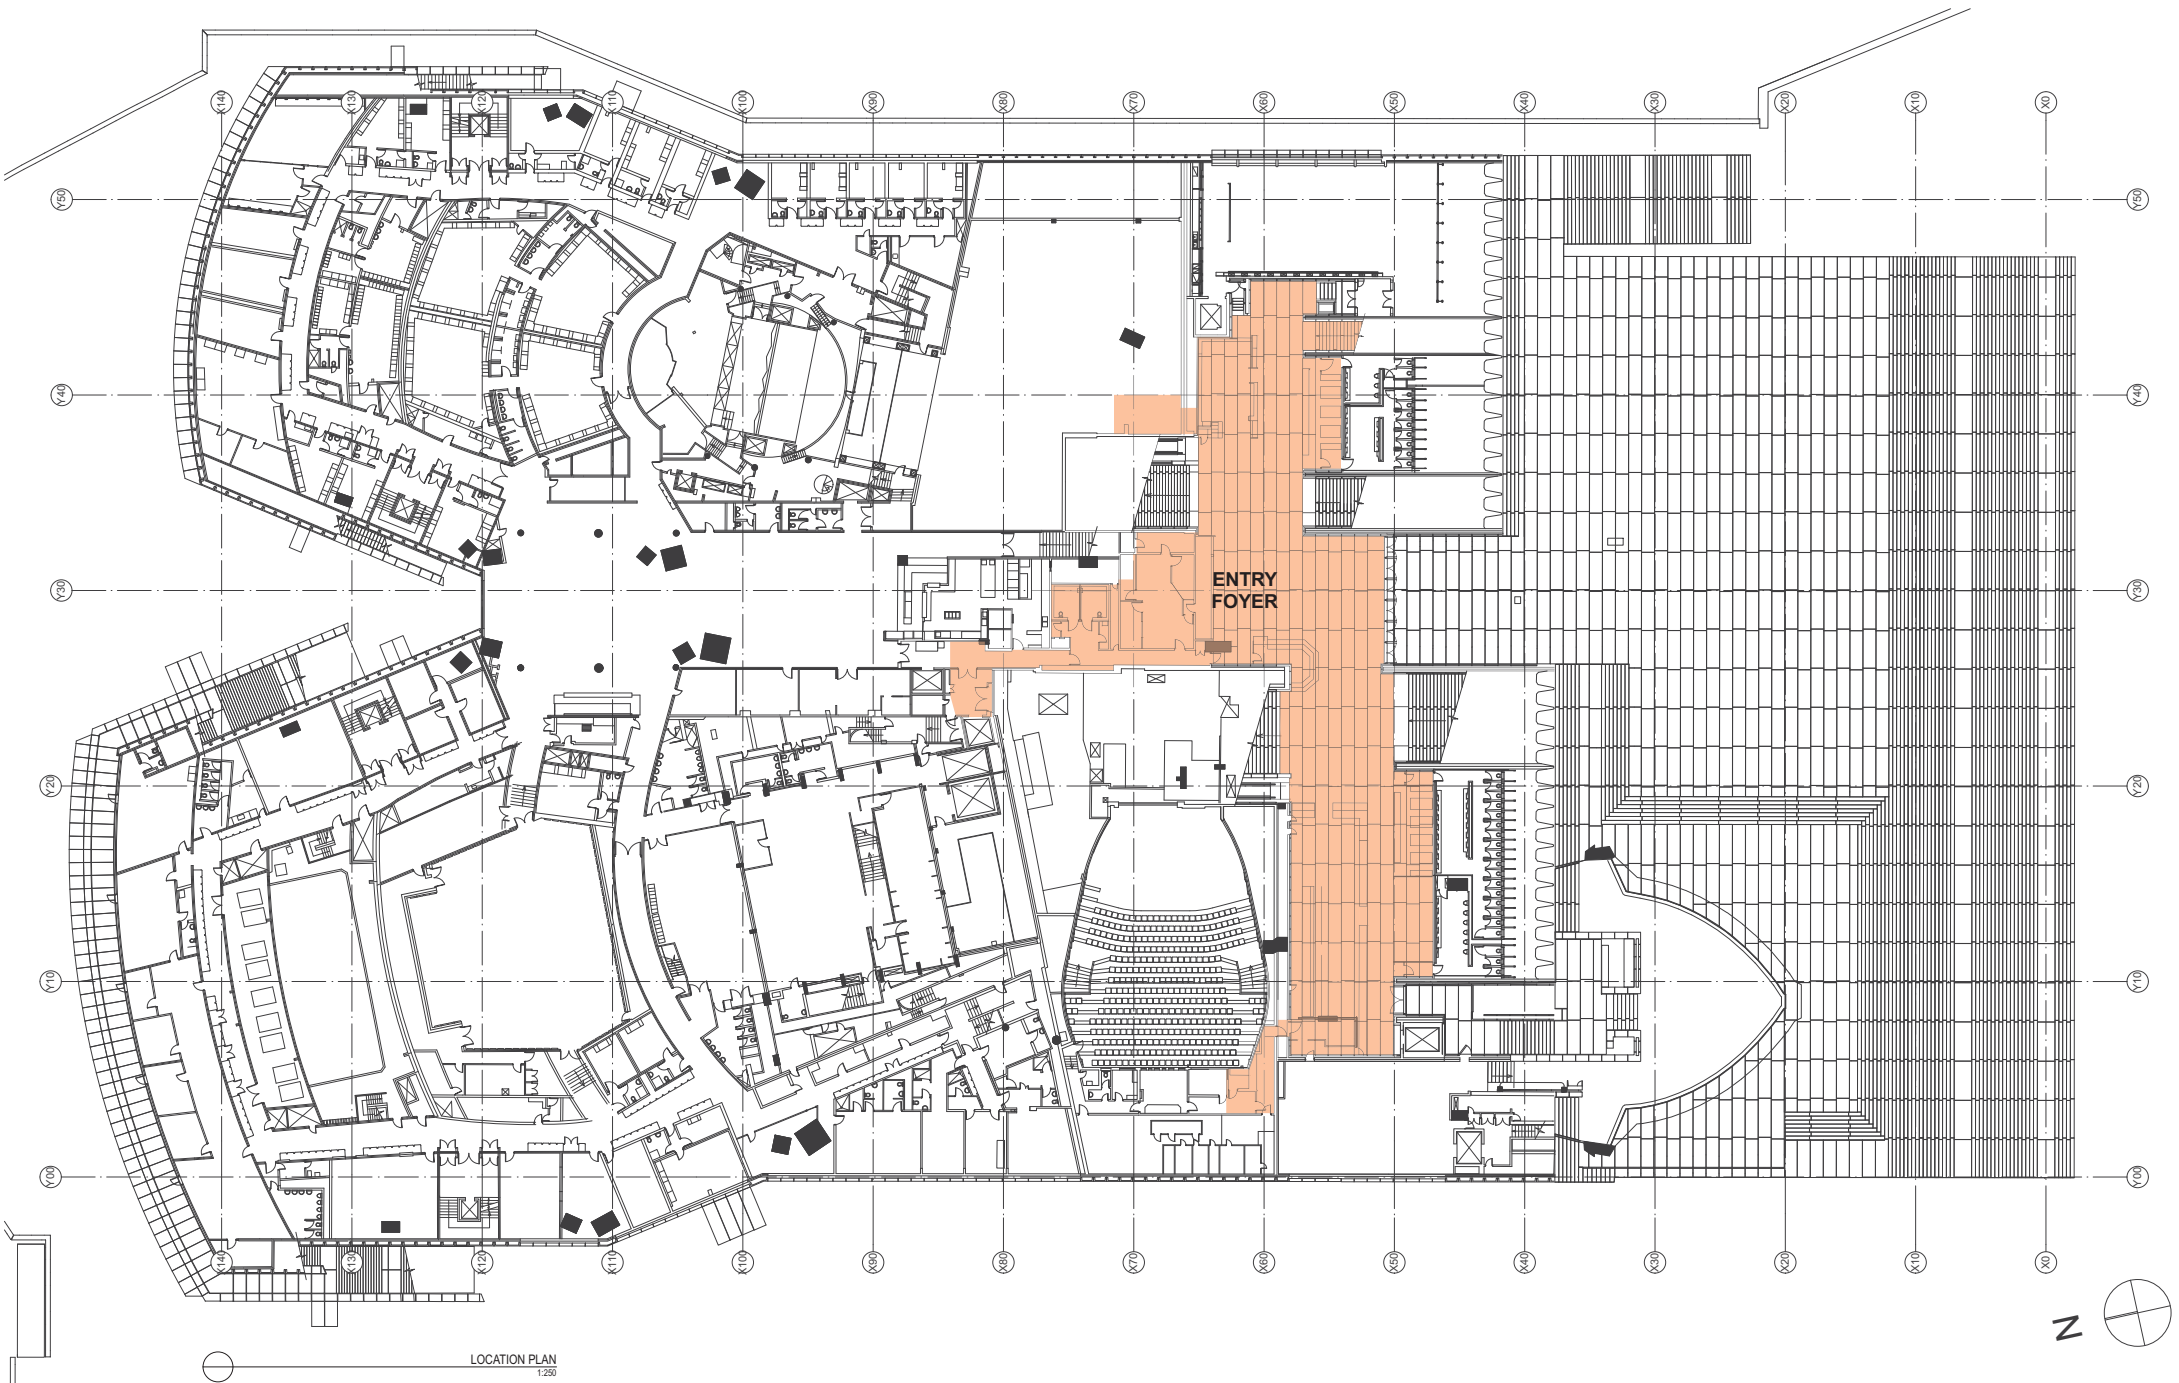

DATE	REV	DESCRIPTION	NOTES:	VERTICAL TRANSPORT CONSULTANT	ACOUSTIC ENGINEER	AV CONSULTANT	SECURITY CONSULTANT	ELECTRICAL ENGINEER	BICAPCA CONSULTANT	CLIENT:	PROJECT:	ARCHITECT	DRAWING TITLE	DRAWN BY	
02.08.2016	A	ISSUED FOR DA	Do not scale off drawings. Use figured dimensions only. Report any discrepancies to the architect. These designs, plans, specifications and the copyright therein are the property of Tonkin Zulaikha Greer Architects Pty Ltd, and must not be reproduced or copied wholly or in part without written permission of Tonkin Zulaikha Greer Architects Pty Ltd.	Aecon / Adam Magee Phone: 0418 368 850 Email: Adam.Magee@aecon.com	Arup / Christopher Sims Phone: +61 2 9230 3462 Email: Christopher.Sims@arup.com	Arup / Ben Moore Phone: +61 451 972 480 Email: Ben.moore@arup.com	Arup / Shane Norton Phone: +61 451 160 238 Email: Shane.norton@arup.com	Steenen Varming / Ivan Mira Phone: 0607 2200 Email: Ivan.Mira@steenenvarming.com	BICAPCA CONSULTANT Group DA / Shane Berry Phone: 0448 988080 Email: Ivan.Mira@steenenvarming.com	SOH Trust Phone: 0498 390 101 (Matthew Lorrimer) Email: mlorrimer@sydneyopenhouse.com	Sydney Opera House - Front of House Renewal	TONKIN ZULAIKHA GREER ARCHITECTS 117 Reservoir Street ABN: 4600272349 P: (02) 9215 4900 F: (02) 9215 4901 EMAIL: tm@tzg.com.au WEB: www.tzg.com.au	LOCATION PLAN (+30)	MB, TS, RM	
				FIRE ENGINEERING Warren Smith Partners / David Bull Phone: 0425 256 922 Email: david@warrensmith.com.au	HYDRAULIC ENGINEER Warren Smith Partners / Campbell Hazleton Phone: +61 2 8234 8655 Email: campbell@warrensmith.com.au	LIGHTING ARCHITECT Steenen Varming / Ashleigh Beetham Phone: 0607 2200 Email: ashleigh.beetham@steenenvarming.com	MECHANICAL ENGINEER Aecon / Khara In Phone: 02 8834 0000 Email: Khara.In@aecon.com	STRUCTURAL ENGINEER MCSM / Jonathan Drake Phone: 0434 263 327 Email: jonathan.drake@mcsm.com	ESD CONSULTANT Cordell / David Clark Phone: 0424 708460 Email: d.clark@cordell.com		ENTRY FOYER		CHECKED RM, TG		
				KITCHEN CONSULTANT Mack Group / Nisha Ghanwal Phone: 02 9550 0946 Email: nisha.ghanwal@mackgroup.com.au	COST PLANNING CONSULTANT Atlas Group / Jason Finn Phone: 0411 753469 Email: atlas.burrows@atlascpgroup.com	HERITAGE CONSULTANT Design 5 / Alan Croker Phone: 0416 227862 Email: alan.croker@design5.com.au	FIRE CONSULTANT Arup / Alistair Morrison Phone: 0455 650595 Email: alistair.morrison@arup.com	ACCESSIBILITY CONSULTANT iAccess / Richard Seidman Phone: 0408 027608 Email: richard.seidman@iaccessconsultants.com					SCALES 1:500 @ A3 1:250 @ A1	DATE August 2016	
													PHASE DA	DRAWING NO A-0001	REV A

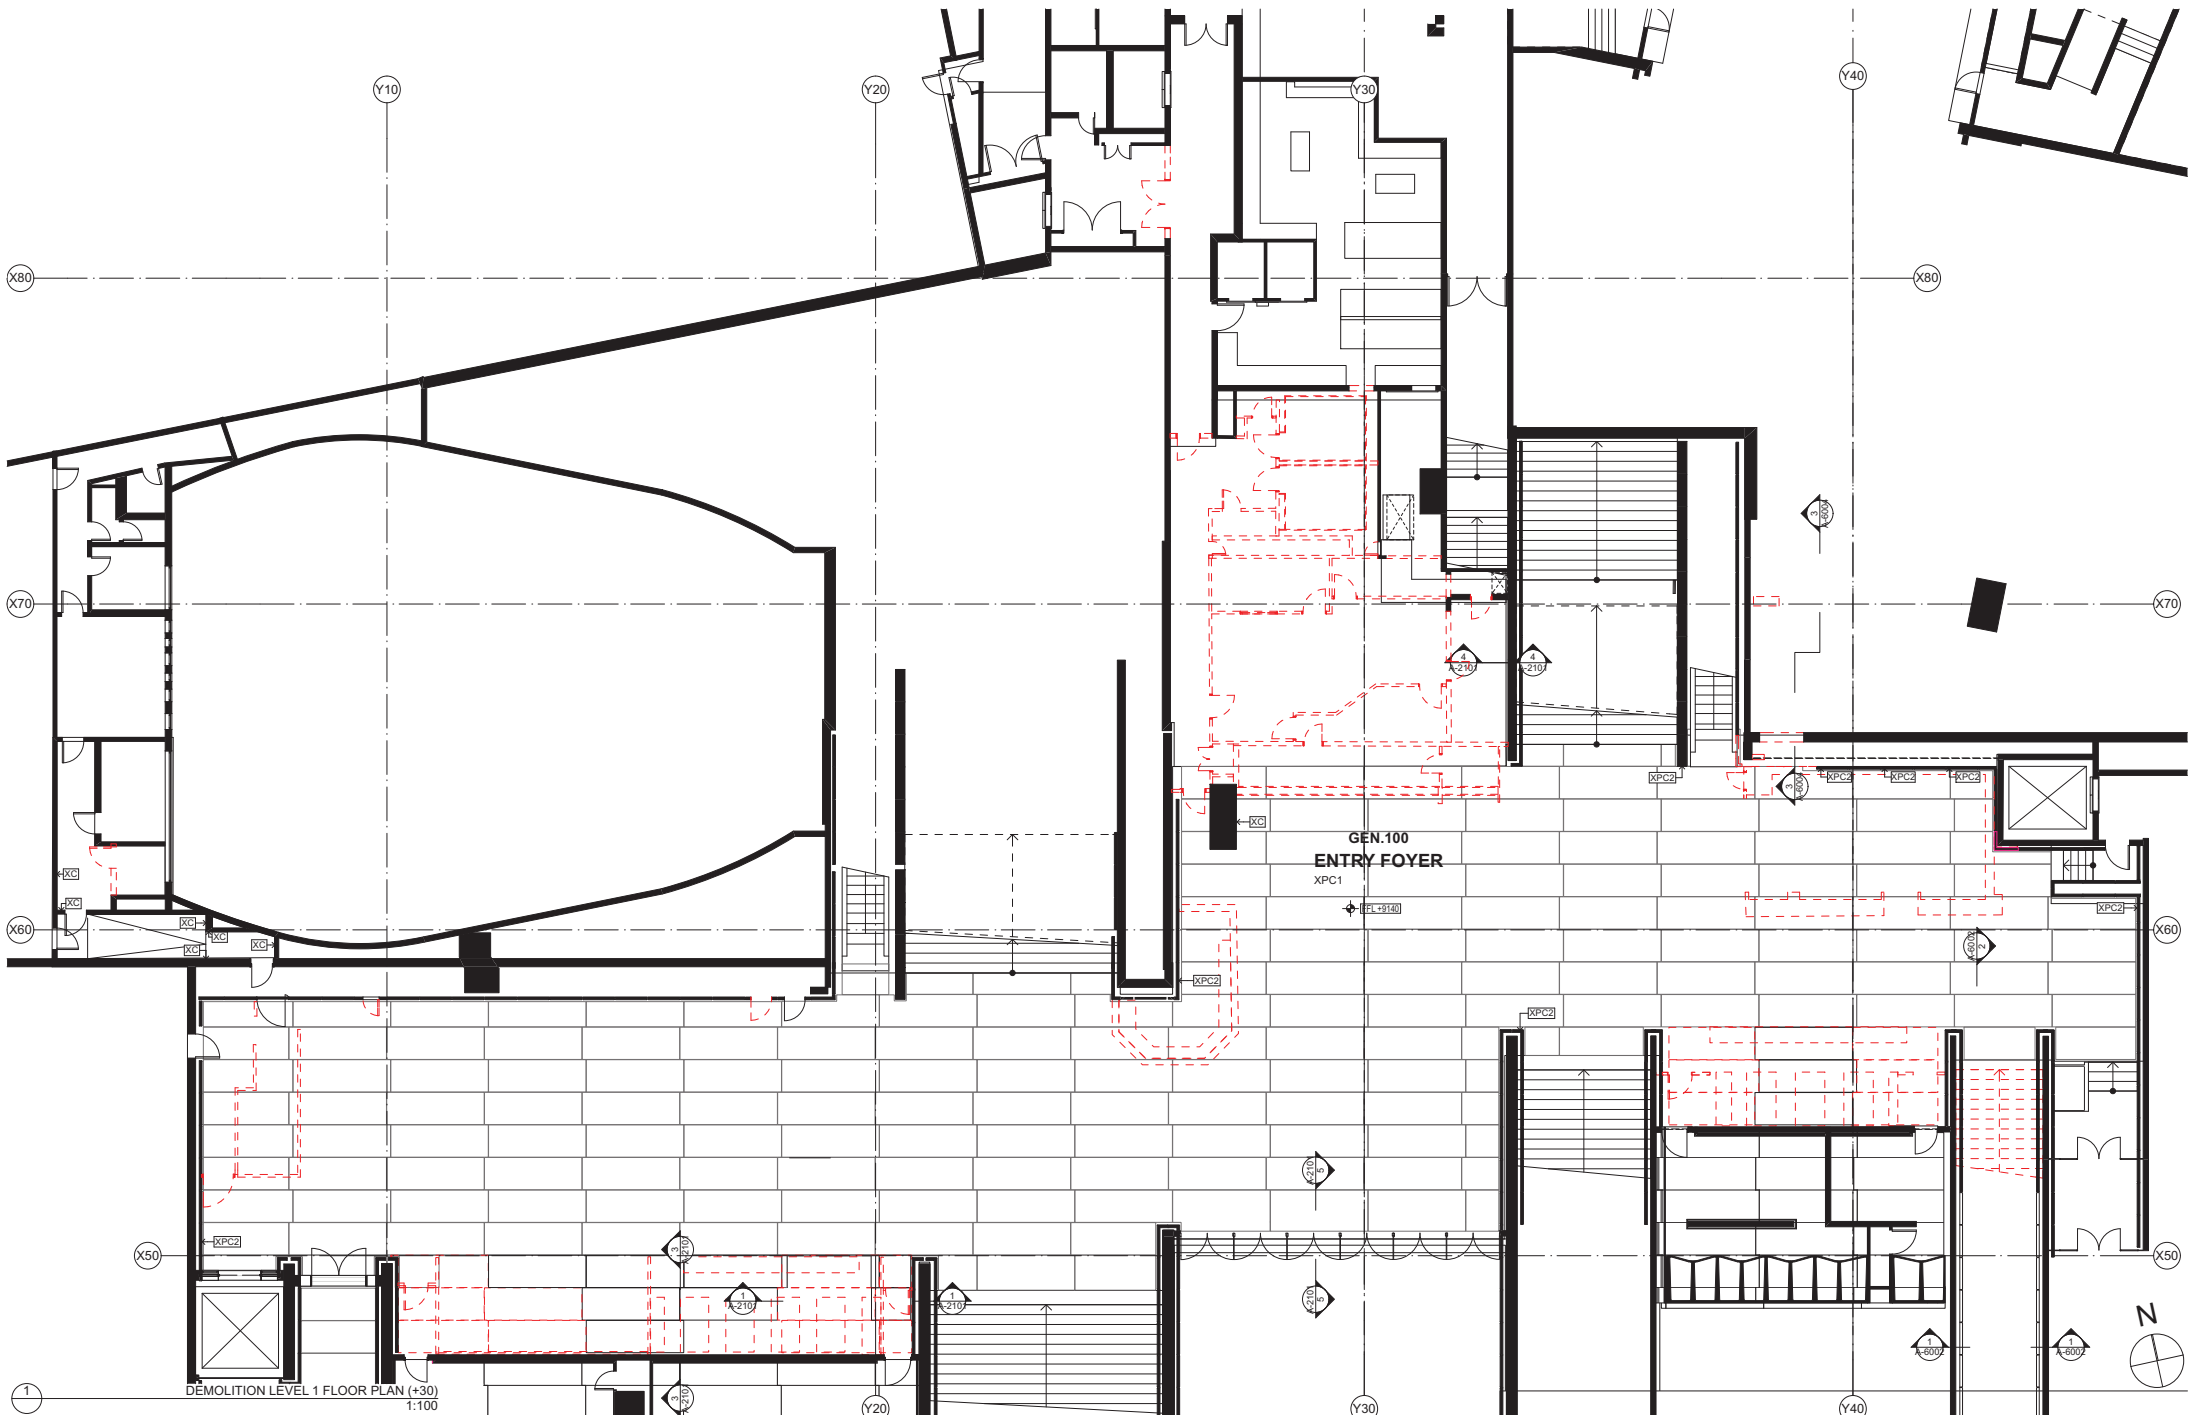


DATE	REV	DESCRIPTION	NOTES:	VERTICAL TRANSPORT CONSULTANT	ACOUSTIC ENGINEER	SECURITY CONSULTANT	ELECTRICAL ENGINEER	BCAPCA CONSULTANT	CLIENT:	PROJECT:	ARCHITECT	DRAWING TITLE	DRAWN BY
02.08.2016	A	ISSUED FOR DA	Do not scale off drawings. Use figured dimensions only. Report any discrepancies to the architect. These designs, plans, specifications and the copyright therein are the property of Tonkin Zulaikha Greer Architects Pty Ltd, and must not be reproduced or copied wholly or in part without written permission of Tonkin Zulaikha Greer Architects Pty Ltd.	Adam Magee Phone: +61 18 356 630 Email: adam.magee@jacobs.com	Christopher Sims Phone: +61 2 9320 3462 Email: christopher.sims@anup.com	Anup Ben Moore Phone: +61 401 572 480 Email: ben.moore@anup.com	Shane Norton Phone: +61 427 160 238 Email: shane.norton@anup.com	Ivan Mira Phone: 9867 2200 Email: ivan.mira@sheehanvarming.com	Soh Trust Phone: 0498 390 101 (Matthew Lortimer) Email: m.lortimer@sydneyoperahouse.com	Sydney Opera House - Front of House Renewal	TONKIN ZULAKHA GREER ARCHITECTS 117 Reservoir Street AEN: 40002722349 P: (02) 9215 4900 F: (02) 9215 4901 EMAIL: tm@tsg.com.au WEB: www.tsg.com.au	MB, TS, RM	
CHECKED													
RM, TG													
DATE													
August 2016													
SCALE													
1:200 @ A3													
1:100 @ A1													
PHASE													
DA													
DRAWING NO													
A-0101													
REV													
A													

- 1


Double escalator
Replace existing stairs with new double
escalator. COS width of void
- 2

Ticketing Office
Back of House cash handling and
surveillance
- 3


11.36
New public lift to Corridor 2. Access to
Ground Floor and Southern Foyers

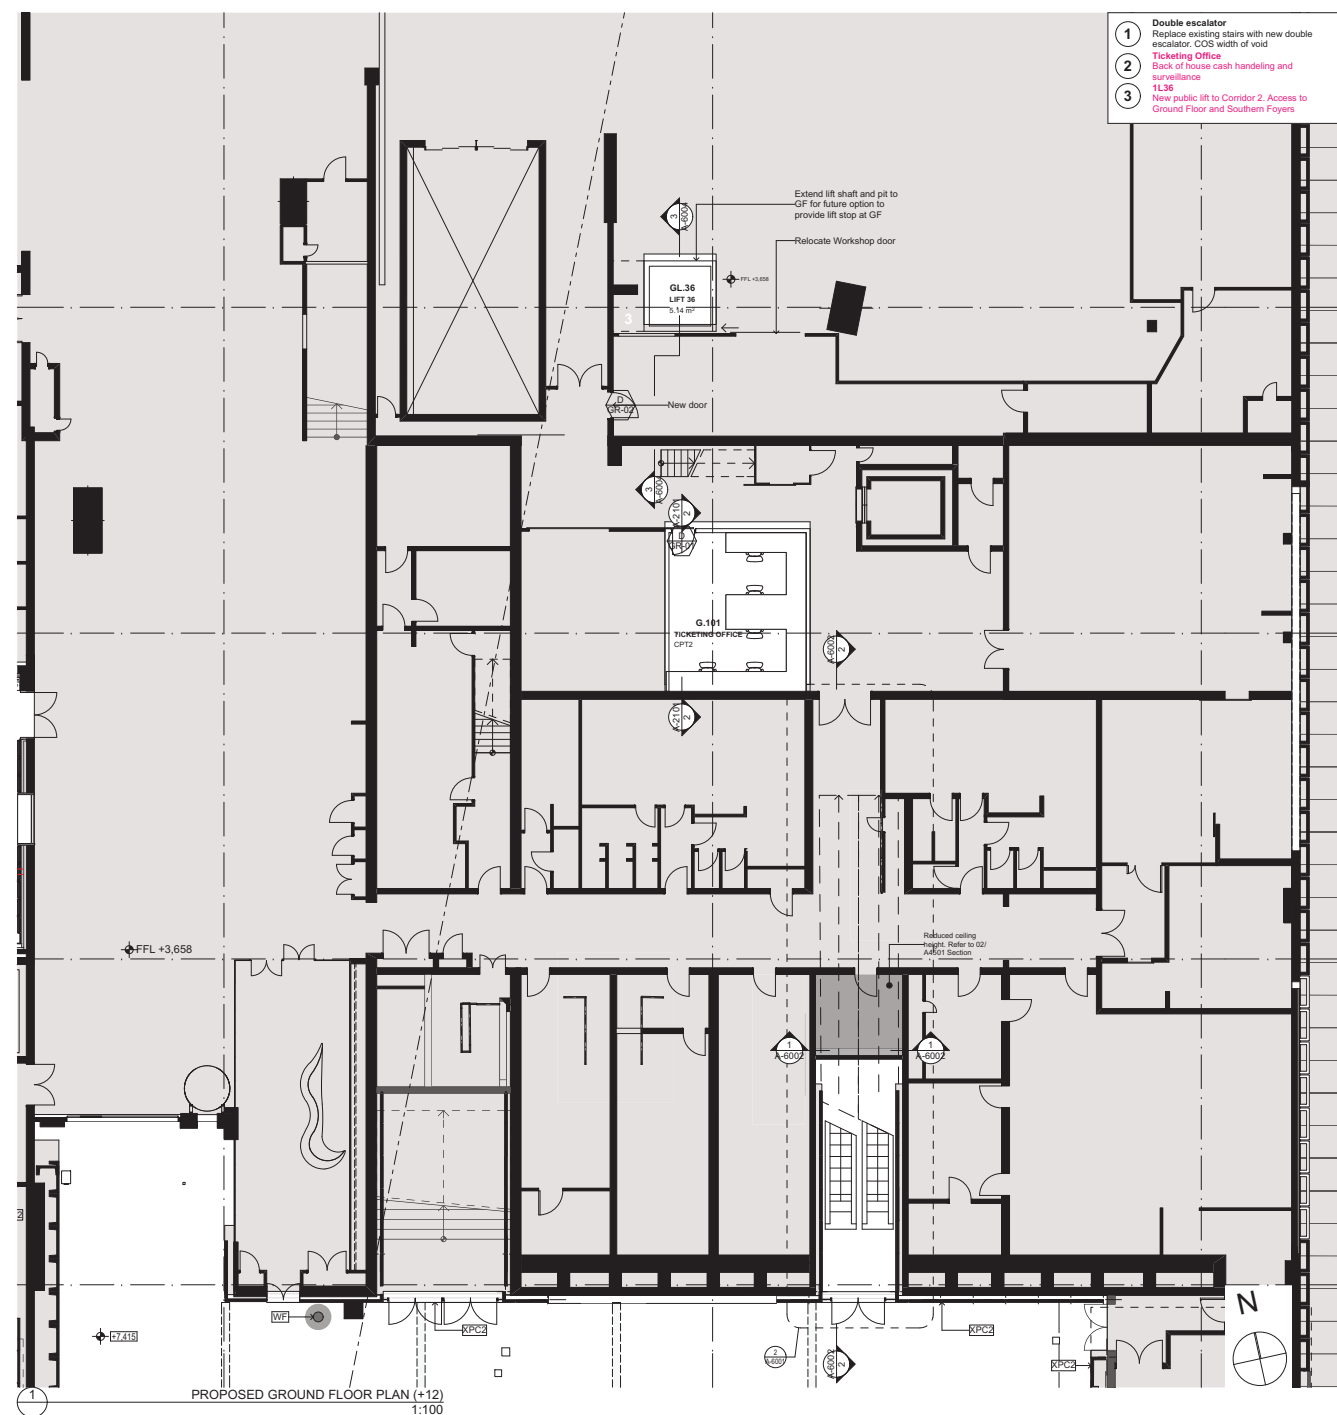

DATE 02.08.2016	REV A	DESCRIPTION ISSUED FOR DA	NOTES: Do not scale off drawings. Use figured dimensions only. Report any discrepancies to the architect. These designs, plans, specifications and the copyright therein are the property of Tonkin Zulaikha Greer Architects Pty Ltd, and must not be reproduced or copied wholly or in part without written permission of Tonkin Zulaikha Greer Architects Pty Ltd.	VERTICAL TRANSPORT CONSULTANT Aecon / Adam Magee Phone: 0418 358 830 Email: Adam.Magee@aecon.com FIRE ENGINEERING Warren Smith Partners / David Bolt Phone: 0420 256 622 Email: david@warrensmith.com.au KITCHEN CONSULTANT Mack Group / Nisha Ghantwal Phone: 02 9530 0566 Email: nish@mackgroup.com.au	ACOUSTIC ENGINEER Anup / Christopher Sims Phone: +61 2 9325 3452 Email: Christopher.Sims@anup.com HYDRAULIC ENGINEER Warren Smith Partners / Campbell Haselden Phone: +61 2 9334 8655 Email: campbel@warrensmith.com.au COST PLANNING CONSULTANT Allus Group / Jason Finn Phone: 0412 733469 Email: jfin@allusgroup.com	AV CONSULTANT Anup / Ben Moore Phone: +61 421 572 480 Email: Ben.moore@anup.com LIGHTING ARCHITECT Steenzen Varming / Ashleigh Brotherton Phone: 9867 2200 Email: Ashleigh.Brotherton@steenzenvarming.com HERITAGE CONSULTANT Designs 5 / Alan Collier Phone: 0418 627892 Email: alan.collier@designs5.com.au	SECURITY CONSULTANT Anup / Shane Norton Phone: +61 421 572 480 Email: Shane.norton@anup.com MECHANICAL ENGINEER Aecon / Kheng Ip Phone: 02 884 0303 Email: Kheng.Ip@aecon.com FIRE CONSULTANT Anup / Alister Morrison Phone: 0420 695585 Email: Alister.morrison@anup.com	ELECTRICAL ENGINEER Steenzen Varming / Ivan Mira Phone: 9867 2200 Email: Ivan.Mira@steenzenvarming.com STRUCTURAL ENGINEER AECOM / Jonathan Onslow Phone: 0434 253 327 Email: jonathan.onslow@aecon.com ACCESSIBILITY CONSULTANT Aconex / Richard Selman Phone: 0408 627908 Email: r.selman@aconexconsultants.com	BCAPCA CONSULTANT Group G/LA / Shane Berry Phone: 0443 989808 Email: shane@groupg.com.au ESD CONSULTANT Cundall / David Clark Phone: 0423 775849 Email: d.clark@cundall.com	CLIENT: SOH Trust Phone: 0498 390 101 (Matthew Lorimer) Email: mlorimer@sydneyoperahouse.com	PROJECT : Sydney Opera House - Front of House Renewal ENTRY FOYER PROJECT NO : 15031	ARCHITECT TONKIN ZULAIKHA GREER ARCHITECTS 117 Reservoir Street AEN: 4600272349 P: (02) 9215 4900 F: (02) 9215 4901 EMAIL: tm@tzg.com.au WEB: www.tzg.com.au	DRAWING TITLE PROPOSED GROUND FLOOR PLAN (+12) SCALES 1:200 @ A3 1:100 @ A1 PHASE DA	DRAWING NO A-1001 REV A	DRAWN BY MB, TS, RM CHECKED RM, TG DATE August 2016
--------------------	----------	------------------------------	--	---	--	--	--	--	--	---	--	---	---	--------------------------------------	--

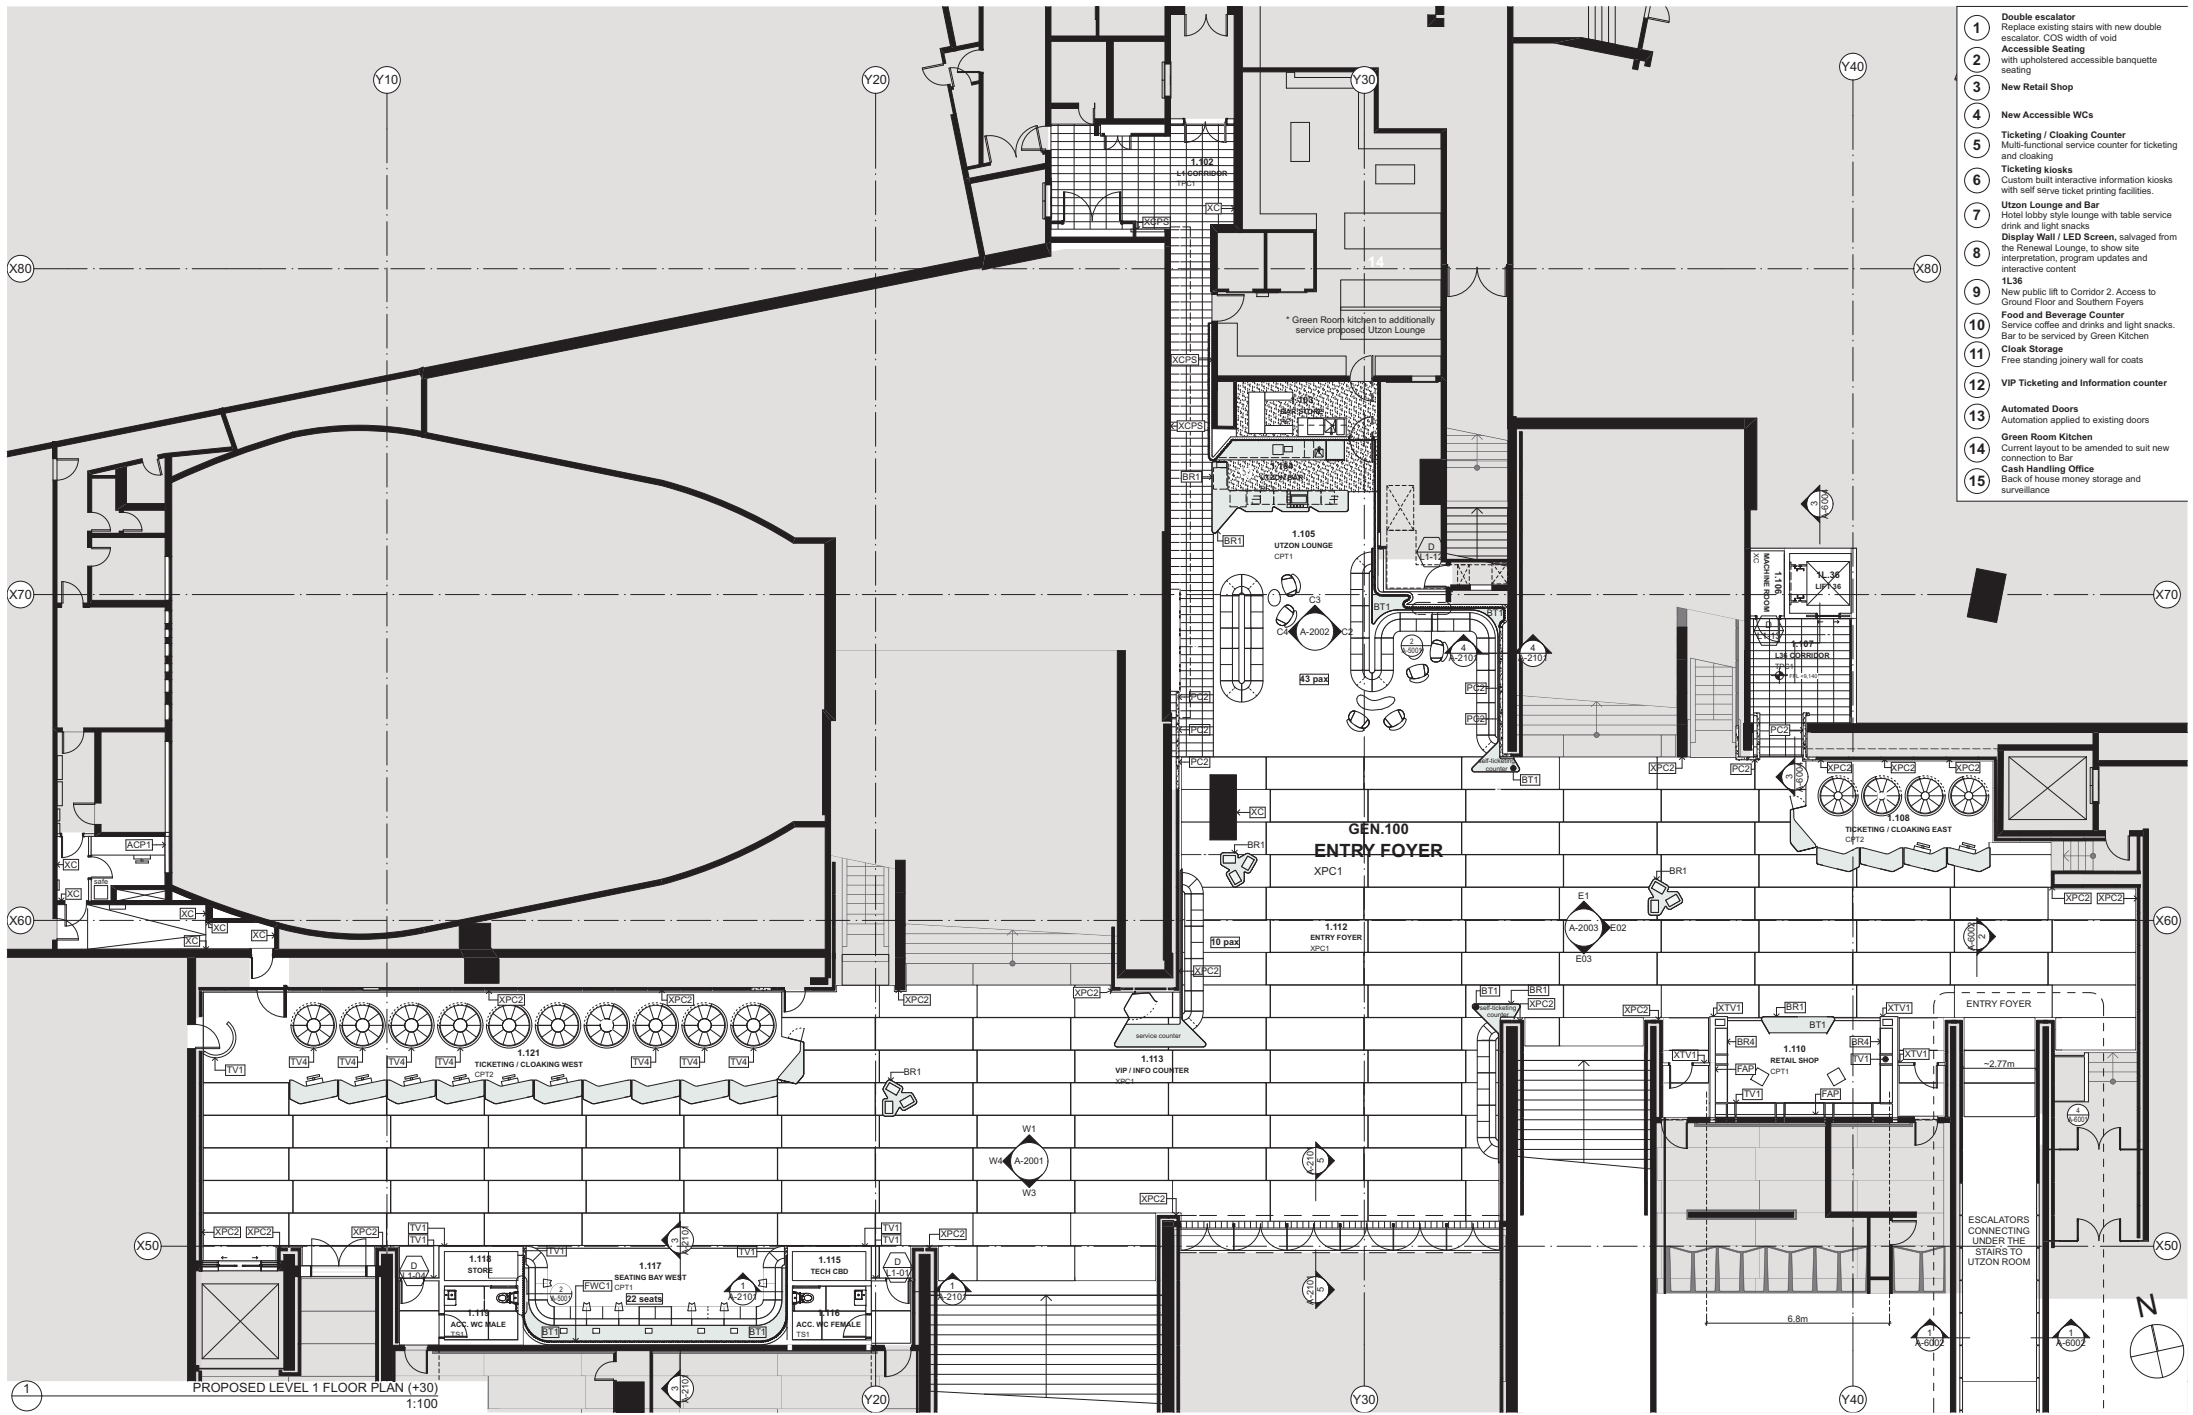

DATE	REV	DESCRIPTION	NOTES:	VERTICAL TRANSPORT CONSULTANT	ACOUSTIC ENGINEER	AV CONSULTANT	SECURITY CONSULTANT	ELECTRICAL ENGINEER	SCAPCA CONSULTANT	CLIENT:	PROJECT:	ARCHITECT	DRAWING TITLE	DRAWN BY				
02.08.2016	A	ISSUED FOR DA	Do not scale off drawings. Use figured dimensions only. Report any discrepancies to the architect. These designs, plans, specifications and the copyright therein are the property of Tonkin Zulaikha Greer Architects Pty Ltd, and must not be reproduced or copied wholly or in part without written permission of Tonkin Zulaikha Greer Architects Pty Ltd.	Jacom / Adam Magee Phone: (61) 2 955 835 Email: Adam.Magee@jacom.com.au	Amp / Christopher Sims Phone: +61 2 9320 3422 Email: Christopher.Sims@amp.com.au	Amp / Ben Moore Phone: +61 401 572 485 Email: Ben.moore@amp.com.au	Amp / Shane Norton Phone: +61 427 190 238 Email: Shane.norton@amp.com.au	Steenzen Varming / Ivan Nils Phone: (61) 2 955 835 Email: Ivan.Nils@steenzenvarming.com	Group 24 / Shane Berry Phone: (61) 2 955 835 Email: Shane.Berry@group24.com.au	SOH Trust Phone: (61) 2 955 835 Email: m.orrimer@sydneyoperahouse.com	Sydney Opera House - Front of House Renewal	TONKIN ZULAIKHA GREER ARCHITECTS 117 Reservoir Street ABN: 6002722349 P: (02) 9215 4900 F: (02) 9215 4901 EMAIL: tm@tzg.com.au WEB: www.tzg.com.au	PROPOSED LEVEL 1 PLAN (+30)	MB, TS, RM				
				FIRE ENGINEERING Warren Smith Partners / David Bolt Phone: (61) 2 955 835 Email: davidbolt@warrensmith.com.au	HYDRAULIC ENGINEER Warren Smith Partners / Campbell Hazellon Phone: +61 2 955 835 Email: campbell@warrensmith.com.au	LIGHTING ARCHITECT Steenzen Varming / Ashleigh Brotherton Phone: (61) 2 955 835 Email: ashleigh.brotherton@steenzenvarming.com	MECHANICAL ENGINEER Jacom / Kiang Ip Phone: (61) 2 955 835 Email: Kiang.Ip@jacom.com.au	STRUCTURAL ENGINEER AECOM / Jonathan Onslow Phone: (61) 2 955 835 Email: jonathan.onslow@aecom.com	ESD CONSULTANT Cundall / David Clark Phone: (61) 2 955 835 Email: david.clark@cundall.com.au		ENTRY FOYER							
				KITCHEN CONSULTANT Mack Group / Misha Ghantwal Phone: (61) 2 955 835 Email: hq@mackgroup.com.au	COST PLANNING CONSULTANT Alix Group / Jason Finn Phone: (61) 2 955 835 Email: alex.buchan@alixgroup.com	HERITAGE CONSULTANT Design 5 / Alan Ocker Phone: (61) 2 955 835 Email: alan.ocker@design5.com.au	FIRE CONSULTANT Amp / Alister Morrison Phone: (61) 2 955 835 Email: Alister.morrison@amp.com.au	ACCESSIBILITY CONSULTANT iAccess / Richard Seidman Phone: (61) 2 955 835 Email: r.seidman@iaccessconsultants.com					SCALES	1:200 @ A3	1:100 @ A1	DATE	August 2016	
													PHASE	DIA	DRAWING NO	A-1002	REV	A



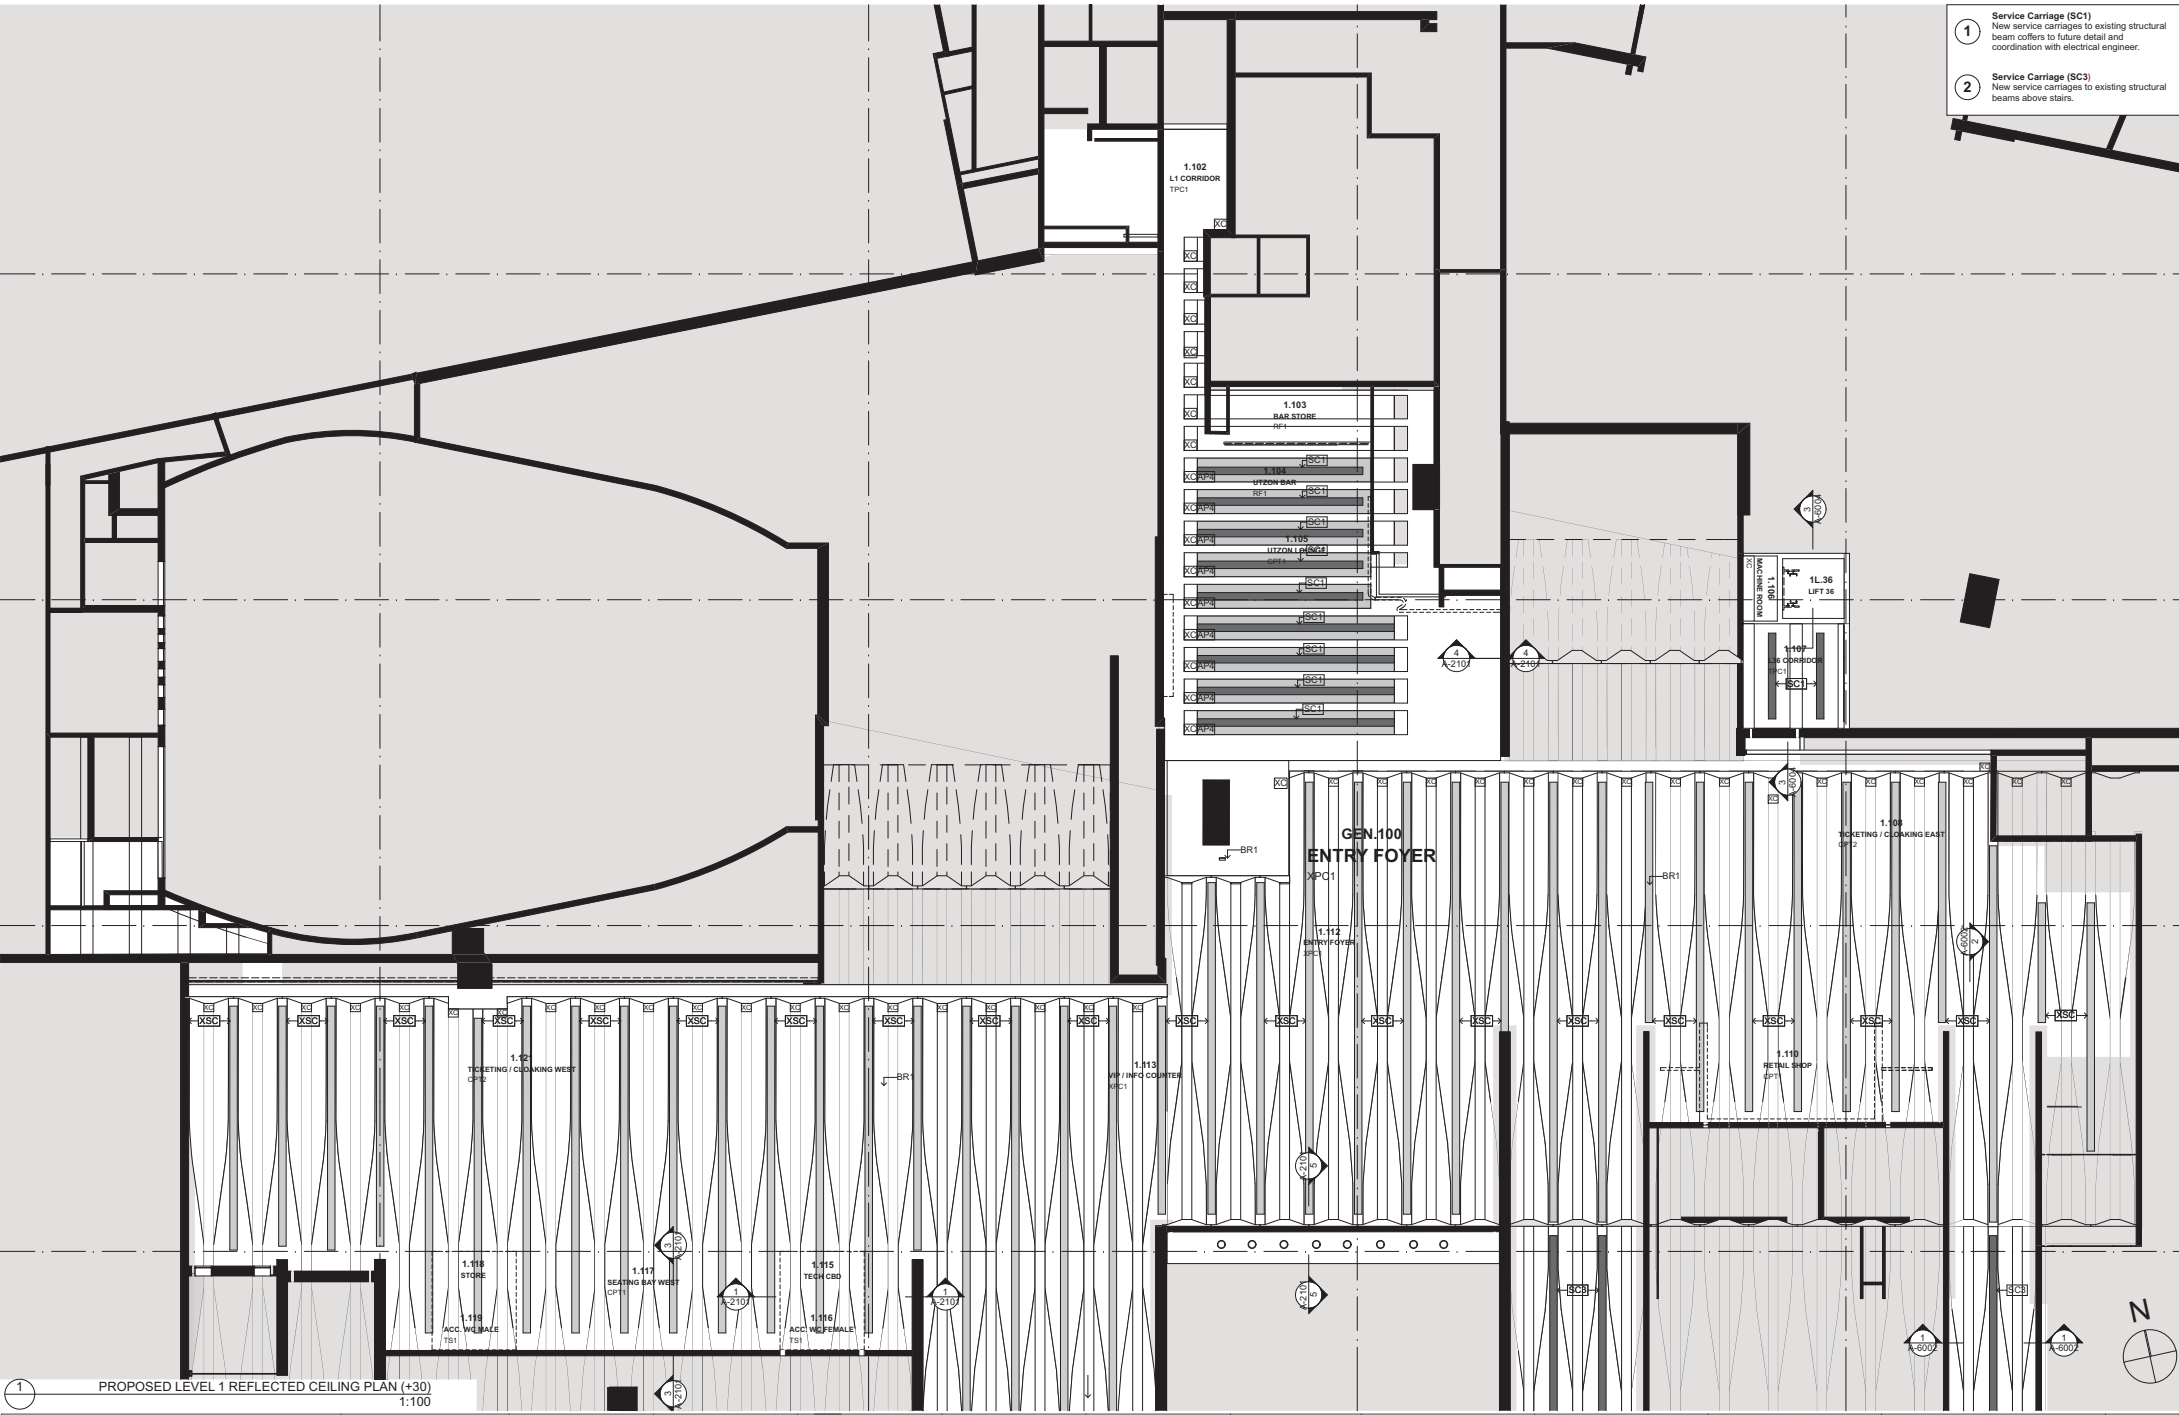


- 1


Service Carriage (SC1)
New service carriages to existing structural beam coffers to future detail and coordination with electrical engineer.
- 2

Service Carriage (SC3)
New service carriages to existing structural beams above stairs.


DATE 02.08.2016	REV A	DESCRIPTION ISSUED FOR DA	NOTES: Do not scale off drawings. Use figured dimensions only. Report any discrepancies to the architect. These designs, plans, specifications and the copyright therein are the property of Tonkin Zulaikha Greer Architects Pty Ltd, and must not be reproduced or copied wholly or in part without written permission of Tonkin Zulaikha Greer Architects Pty Ltd.	VERTICAL TRANSPORT CONSULTANT Aecom / Adam Magee Phone: 0418 398 830 Email: Adam.Magee@aecom.com FIRE ENGINEERING Warren Smith Partners / David Bolt Phone: 0423 256 622 Email: david@warrensmith.com.au KITCHEN CONSULTANT Mack Group / Nisha Ghantwal Phone: 02 9530 0366 Email: nishag@mackgroup.com.au	ACOUSTIC ENGINEER Anup / Christopher Sims Phone: +61 2 9326 3462 Email: Christopher.Sims@anup.com HYDRAULIC ENGINEER Warren Smith Partners / Campbell Heathorn Phone: +61 2 8234 8655 Email: campbell@warrensmith.com.au COST PLANNING CONSULTANT Atlas Group / Jason Finn Phone: 0412 733469 Email: jfinn@atlasgroup.com.au	AV CONSULTANT Anup / Ben Moore Phone: +61 421 767 480 Email: Ben.moore@anup.com LIGHTING ARCHITECT Steenen Varming / Ashleigh Brotherton Phone: 08 987 2200 Email: Ashleigh.Brotherton@steenenvarming.com HERITAGE CONSULTANT Design 5 / Alan Colker Phone: 0416 227862 Email: alan.colker@design5.com.au	SECURITY CONSULTANT Anup / Shane Norton Phone: +61 427 160 288 Email: Shane.norton@anup.com MECHANICAL ENGINEER Aecom / Kheng Ip Phone: 02 884 4003 Email: Kheng.Ip@aecom.com FIRE CONSULTANT Anup / Alexander Mortimer Phone: 0426 695285 Email: alex.mortimer@anup.com	ELECTRICAL ENGINEER Steenen Varming / Ivan Misa Phone: 9867 2200 Email: Ivan.Misa@steenenvarming.com STRUCTURAL ENGINEER AECOM / Jonathan Onslow Phone: 0434 253 327 Email: jonathan.onslow@aecom.com ACCESSIBILITY CONSULTANT Aecom / Richard Selman Phone: 0408 627908 Email: r.selman@aecomconsultants.com	BCAPCA CONSULTANT Group DLA / Shane Berry Phone: 0448 986688 Email: shane.berry@bcapca.com.au ESD CONSULTANT Candall / David Clark Phone: 0423 775849 Email: d.clark@candall.com	CLIENT: SOH Trust Phone: 0498 390 101 (Matthew Lormier) Email: mlormier@sydneyoperahouse.com	PROJECT: Sydney Opera House - Front of House Renewal ENTRY FOYER PROJECT NO : 15031	ARCHITECT TONKIN ZULAIKHA GREER ARCHITECTS 117 Reservoir Street AEN: 4600272349 P: (02) 9215 4900 F: (02) 9215 4901 EMAIL: tm@taz.com.au WEB: www.taz.com.au	DRAWING TITLE PROPOSED LEVEL 1 RCP (+30) SCALES 1:200 @ A3 1:100 @ A1 PHASE DA DRAWING NO A-1201 DATE August 2016 REV A	DRAWN BY MB, TS, RM CHECKED RM, TG DATE August 2016 REV A
--------------------	----------	------------------------------	--	---	---	--	---	--	---	---	---	---	---	--

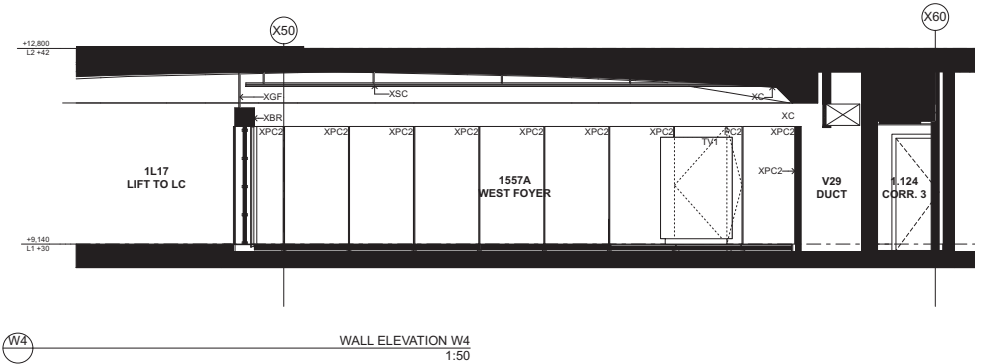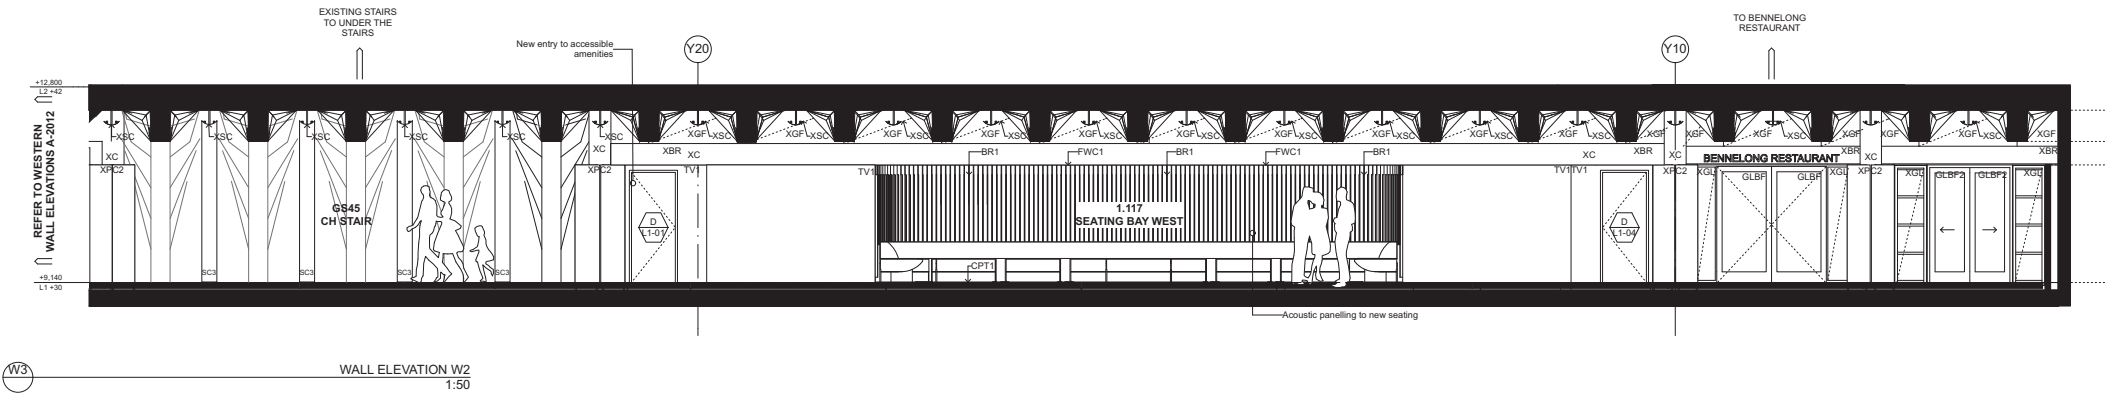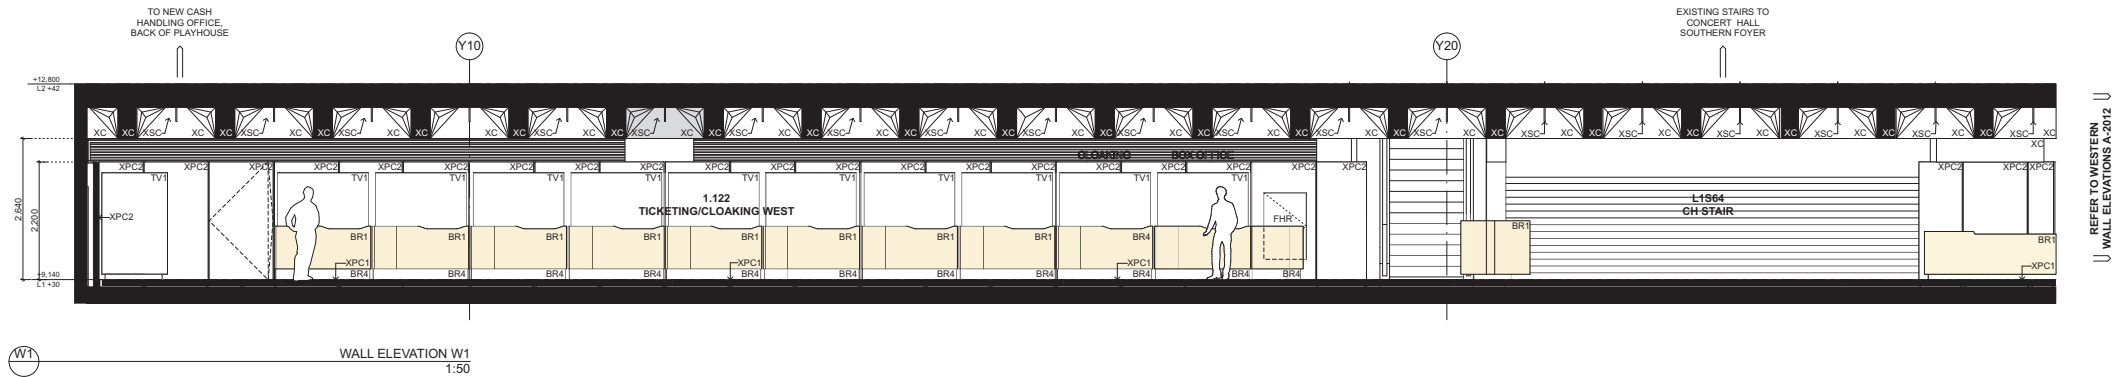


DATE	REV	DESCRIPTION	NOTES:	VERTICAL TRANSPORT CONSULTANT	ACOUSTIC ENGINEER	AV CONSULTANT	SECURITY CONSULTANT	ELECTRICAL ENGINEER	SCAPCA CONSULTANT	CLIENT:	PROJECT:	ARCHITECT	DRAWING TITLE	DRAWN BY
02.08.2016	A	ISSUED FOR DA	Do not scale off drawings. Use figured dimensions only. Report any discrepancies to the architect. These designs, plans, specifications and the copyright therein are the property of Tonkin Zulaikha Greer Architects Pty Ltd, and must not be reproduced or copied wholly or in part without written permission of Tonkin Zulaikha Greer Architects Pty Ltd.	AECOM / Adam Mayes Phone: 0418 356 820 Email: Adam.Mayes@aecom.com	Asp / Christopher Sims Phone: +61 2 9320 3452 Email: Christopher.Sims@arup.com	Asp / Ben Moon Phone: +61 401 572 480 Email: Ben.moon@arup.com	Asp / Shane Norton Phone: +61 427 190 298 Email: Shane.norton@arup.com	Steenzen Varming / Iain Mira Phone: 0448 566606 Email: iain.mira@steenzenvarming.com	Group DLA / Shane Barry Phone: 0448 566606 Email: shane.barry@sydneyoperahouse.com.au	SON Trust Phone: 0408 390 101 (Matthew Lorrimer) Email: mlorrimer@sydneyoperahouse.com	Sydney Opera House - Front of House Renewal	TONKIN ZULAKHA GREER ARCHITECTS 117 Reservoir Street ABN: 46002722349 P: (02) 9215 4900 F: (02) 9215 4901 EMAIL: tm@tzg.com.au WEB: www.tzg.com.au	WALL ELEVATIONS 01	MB, TS, RM
Checked by:  RM, TG														
Project No: 15031														
PHASE			DA	DRAWING NO		REV								
A-2001														

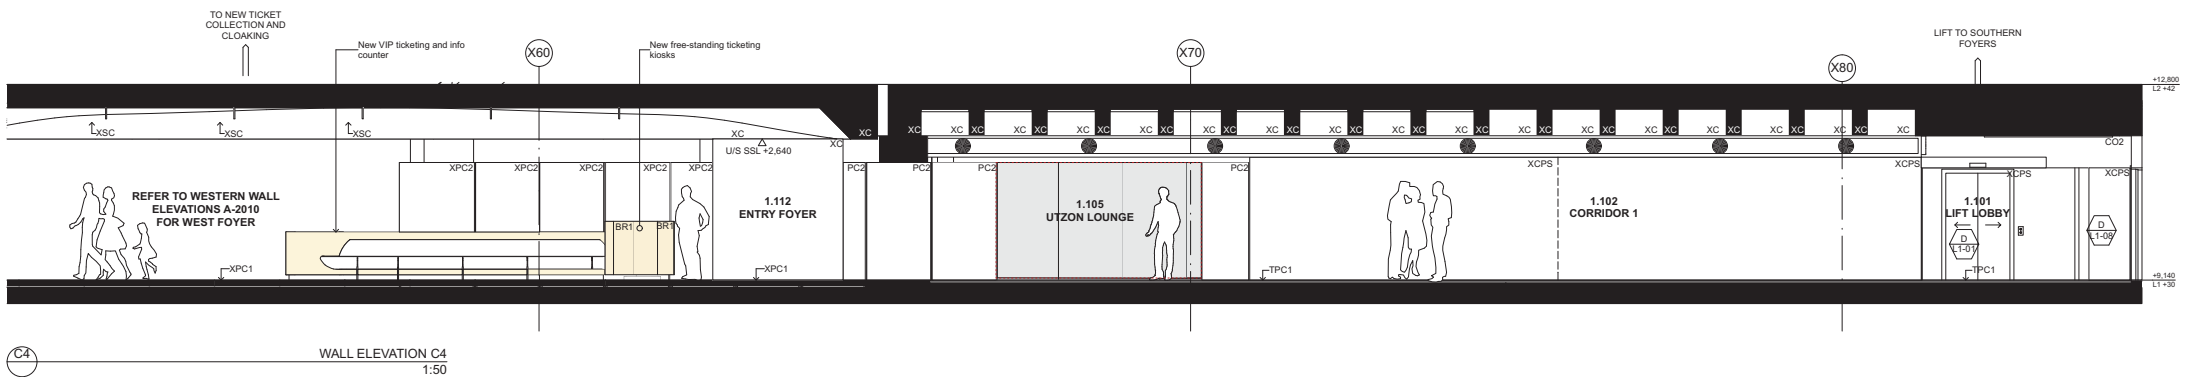


DATE	REV	DESCRIPTION	NOTES:	VERTICAL TRUSS CONSULTANT	ACOUSTIC ENGINEER	AV CONSULTANT	SECURITY CONSULTANT	ELECTRICAL ENGINEER	SCAPCA CONSULTANT	CLIENT	PROJECT:	DRAWING TITLE	DRAWN BY
02.08.2016	A	ISSUED FOR DA	Do not scale off drawings. Use figured dimensions only. Report any discrepancies to the architect. These designs, plans, specifications and the copyright therein are the property of Tonkin Ziaikua Greer Architects Pty Ltd, and must not be reproduced or copied wholly or in part without written permission of Tonkin Ziaikua Greer Architects Pty Ltd	Accom / Adam Mason Phone: +61 9 569 8310 Email: christopher.sims@adam.com	Accom / Christopher Sims Phone: +61 9 569 8310 Email: Christopher.Sims@adam.com	Accom / Ben Moon Phone: +61 9 502 3462 Email: Ben_moon@group.com	Accom / Shane Norton Phone: +61 437 963 382 Email: Shane_norton@group.com	Reesees Vanning / Ivan Mira Phone: +61 437 963 382 Email: Ivan.Mira@reeseesvanning.com	Group / DA / Shane Barry Phone: +61 437 963 382 Email: shaneb@groupda.com.au	Shonk / Sue Phone: 0469 390 151 (Matthew Lorrimer) Email: timelimer@sydneyperthhouse.com	Sydney Opera House - Front of House Renewal	TOKNIK ZILAKHIA GREER ARCHITECTS 117 Reservoir Street Aston: 4600272249 P (02) 9215 4900 F (02) 9215 4901 EMAIL: tm@tzg.com.au WEB: www.tzg.com.au	MB. TS. RM
				FIRE ENGINEERING Nelson Smith Partners (David Bolt) Phone: 0425 562 822 Email: david@nsp.com.au	FIRE ENGINEERING Warren Smith Partners / Campbell Hazleton Phone: +61 2 824 8655 Email: carroll@warrensmith.com.au	LIGHTING ARCHITECT Nelson Smith Partners / Campbell Hazleton Phone: 0967 2200 Email: joshua.hazleton@nsp.com.au	MECHANICAL ENGINEER Nelson Smith Partners / Campbell Hazleton Phone: 02 804 0000 Email: shane@nsp.com.au	STRUCTURAL ENGINEER Accom / Shane King Phone: 0424 719040 Email: d.king@nordal.com	ESD CONSULTANT Accom / Shane King Phone: 0424 719040 Email: d.king@nordal.com		WALL ELEVATIONS 02	CHECKED	
				COST PLANNING CONSULTANT Mack Group / Nisha Ghahwal Phone: 02 9550 0506 Email: nishag@mg.com.au	COST PLANNING CONSULTANT Atlas Group / Jason Finn Phone: 041 917540 Email: atlas.finn@atlasgroup.com.au	HERITAGE CONSULTANT Design 5 / Anna Coker Phone: 041 227892 Email: anna.coker@design5.com.au	ACCESSIBILITY CONSULTANT Accom / Richard Seelman Phone: 0668 627608 Email: richard@seelmanconsultants.com.au				1:100 @ A3	1:50 @ A1	DATE
											PHASE	DRAWING NO	REV
											DA	A-2002	A
											PROJECT NO: 15031		

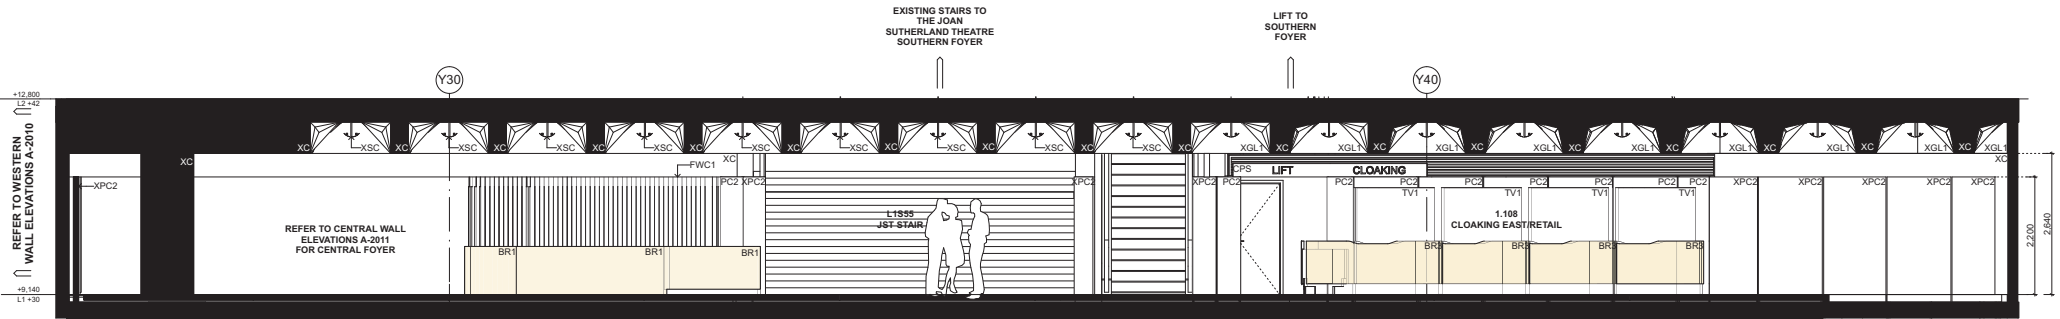

WALL ELEVATION E1
1:50

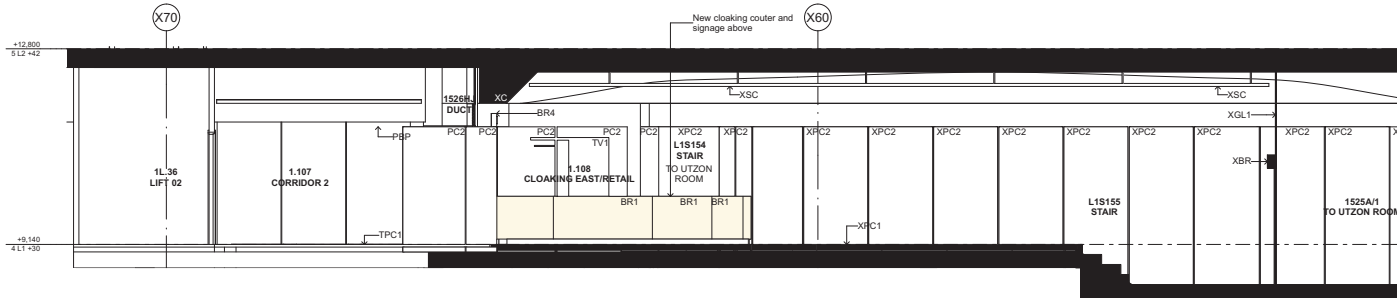


WALL ELEVATION E2
1:50

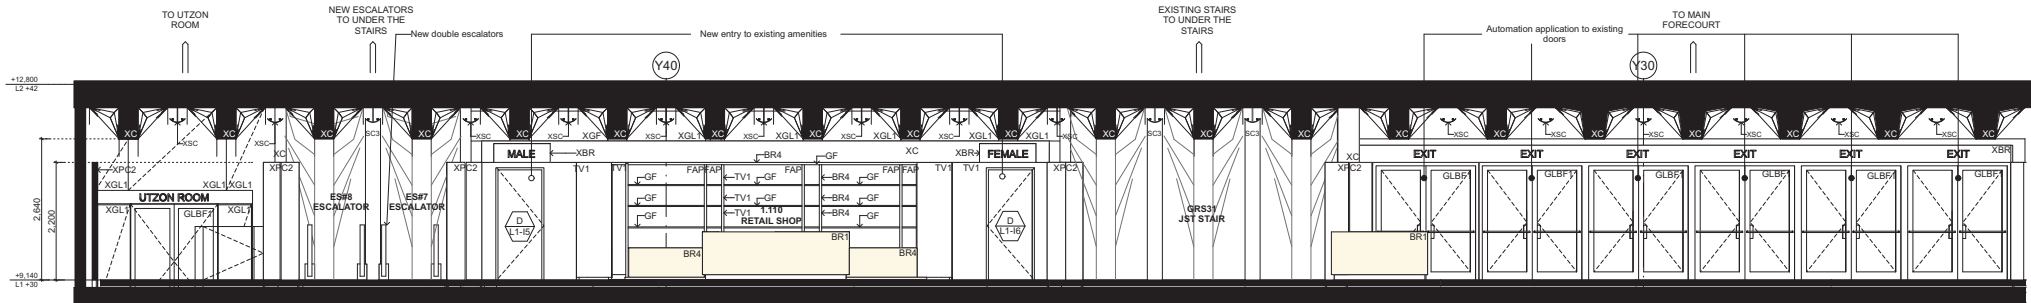


WALL ELEVATION E3
1:50

DATE	REV	DESCRIPTION	NOTES:	VERTICAL TRANSPORT CONSULTANT	ACOUSTIC ENGINEER	AV CONSULTANT	SECURITY CONSULTANT	ELECTRICAL ENGINEER	SCAPCA CONSULTANT	CLIENT:	PROJECT:	ARCHITECT	DRAWING TITLE	DRAWN BY	
02.08.2016	A	ISSUED FOR DA	Do not scale off drawings. Use figured dimensions only. Report any discrepancies to the architect. These designs, plans, specifications and the copyright therein are the property of Tonkin Zulaikha Greer Architects Pty Ltd, and must not be reproduced or copied wholly or in part without written permission of Tonkin Zulaikha Greer Architects Pty Ltd.	Access / Adam Magee Phone: 0418 356 820 Email: Adam.Magee@aecom.com	Asp / Christopher Sims Phone: +61 2 9320 3462 Email: Christopher.Sims@grup.com	Asp / Ben Moore Phone: +61 401 572 480 Email: Ben.moore@grup.com	Asp / Shane Norrie Phone: +61 427 190 238 Email: Shane.norrie@grup.com	Steenen Varming / Neil Misa Phone: 0967 2200 Email: neil.misa@steeenvarming.com	Group DLA / Shane Berry Phone: 0448 966606 Email: shane.berry@scapca.com.au	SON Trust Phone: 0498 390 101 (Matthew Lorrimer) Email: mlorrimer@sydneyoperahouse.com	Front of House Renewal ENTRY FOYER	Tonkin Zulaikha Greer Architects 117 Reservoir Street ABN: 46002722349 P: (02) 9215 4900 F: (02) 9215 4901 EMAIL: tm@tzg.com.au WEB: www.tzg.com.au	WALL ELEVATIONS 03	MB, TS, RM	
				FIRE ENGINEERING Warren Smith Partners / David Bolt Phone: 0423 296 922 Email: david.bolt@warrensmith.com.au	HYDRAULIC ENGINEER Warren Smith Partners / Campbell Hazell Phone: +61 2 824 8651 Email: campbell@warrensmith.com.au	LIGHTING ARCHITECT Steenen Varming / Ashleigh Brotherton Phone: 0967 2200 Email: ashleigh.brotherton@steeenvarming.com	MECHANICAL ENGINEER Aecom / Kheng Ip Phone: 02 8824 0300 Email: kheng.ip@aecom.com	STRUCTURAL ENGINEER AECOM / Jonathan Onslow Phone: 0424 293 327 Email: jonathan.onslow@aecom.com	ESD CONSULTANT Cundall / David Clark Phone: 0424 795840 Email: d.clark@cundall.com						
				KITCHEN CONSULTANT Hack Group / Weta Grantwell Phone: 02 9550 0586 Email: hg@hackgroup.com.au	COST PLANNING CONSULTANT Julia Group / Jason Fynn Phone: 0415 733469 Email: alex.buchanan@jagroup.com	HERITAGE CONSULTANT Design 3 / Alan Corleker Phone: 0416 227892 Email: alan.corleker@design3.com.au	FIRE CONSULTANT Asp / Alistair Morrison Phone: 0405 690585 Email: Alistair.morrison@grup.com	ACCESSIBILITY CONSULTANT Access / Richard Seidman Phone: 0408 627908 Email: r.seidman@accessconsultants.com			PROJECT NO: 15031		1:100 @ A3 1:50 @ A1	DATE August 2016	
													PHASE DA	DRAWING NO A-2003	REV A


1 Double escalator
Demolish Utzon stairs and install two
800mm wide up and down escalators
between existing precast granite wall
panels.

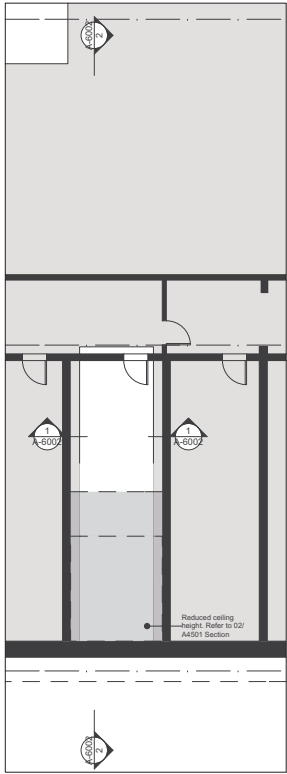


1 UTZON ESCALATORS (B1 +01)
1:100

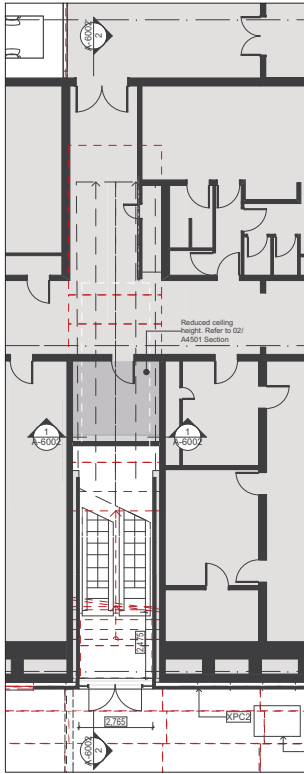

2 UTZON ESCALATORS (GR +12)
1:100


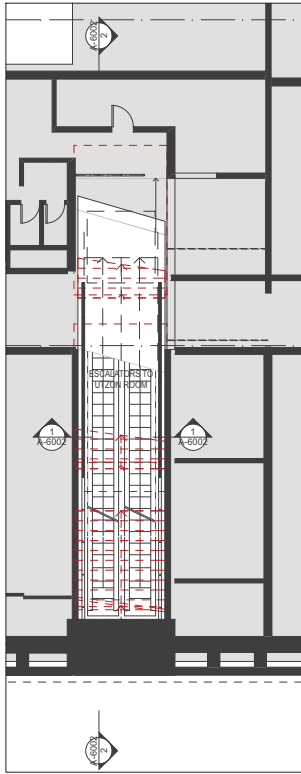


3 UTZON ESCALATORS (GM +21)
1:100

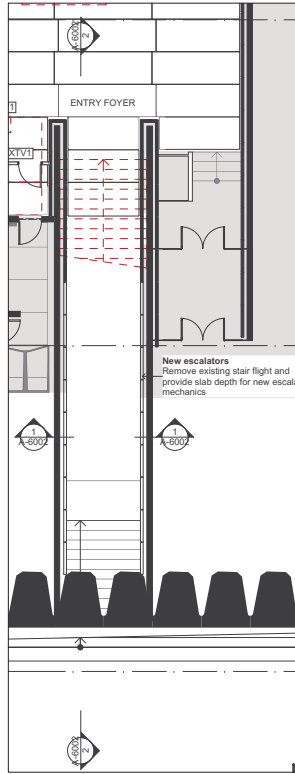



4 UTZON ESCALATORS (L1 +30)
1:100

DATE	REV	DESCRIPTION	NOTES:	VERTICAL TRANSPORT CONSULTANT	ACOUSTIC ENGINEER	AV CONSULTANT	SECURITY CONSULTANT	ELECTRICAL ENGINEER	SCAPCA CONSULTANT	CLIENT:	PROJECT:	ARCHITECT	DRAWING TITLE	DRAWN BY
02.08.2016	A	ISSUED FOR DA	Do not scale off drawings. Use figured dimensions only. Report any discrepancies to the architect. These designs, plans, specifications and the copyright therein are the property of Tonkin Zulaikha Greer Architects Pty Ltd, and must not be reproduced or copied wholly or in part without written permission of Tonkin Zulaikha Greer Architects Pty Ltd.	Access / Adam Magee Phone: 0418 356 850 Email: Adam.Magee@aacom.com FIRE ENGINEERING Warren Smith Partners / David Bolt Phone: 0423 296 922 Email: david@warrensmith.com.au KITCHEN CONSULTANT Hack Group / Waka Ghazalwal Phone: 02 9550 0586 Email: hg@hackgroup.com.au	Acrop / Christopher Sims Phone: +61 2 9320 3452 Email: Christopher.Sims@grup.com HYDRAULIC ENGINEER Warren Smith Partners / Campbell Hazellon Phone: 0967 2200 Email: campbell@warrensmith.com.au COST PLANNING CONSULTANT Julia Group / Jason Fynn Phone: 0415 733469 Email: alex.buchan@alugroup.com	Acrop / Ben Moore Phone: +61 401 572 480 Email: Ben.moore@grup.com LIGHTING ARCHITECT Steenen Verming / Ashleigh Brotherton Phone: 0967 2200 Email: Ashleigh.Brotherton@steenenverming.com HERITAGE CONSULTANT Design 5 / Alan Corker Phone: 0416 227892 Email: alan.corker@design5.com.au	Acrop / Shane Norton Phone: +61 427 180 298 Email: Shane.norton@grup.com MECHANICAL ENGINEER AECOM / Kheng Ip Phone: 02 8824 0300 Email: Kheng.Ip@aecom.com FIRE CONSULTANT Acrop / Alister Morrison Phone: 0405 690585 Email: Alister.morrison@grup.com	Steenen Verming / Iain Misa Phone: 0967 2200 Email: iain.misa@steenenverming.com STRUCTURAL ENGINEER AECOM / Jonathan Onslow Phone: 0424 253 327 Email: jonathan.onslow@aecom.com ACCESSIBILITY CONSULTANT Access / Richard Selzman Phone: 0408 627908 Email: r.selzman@accessconsultants.com	Group DLA / Brian Berry Phone: 0448 566606 Email: brian.berry@scapca.com.au ESD CONSULTANT Cundall / David Clark Phone: 0424 759840 Email: d.clark@cundall.com	SON Trust Phone: 0408 390 101 (Matthew Lorrimer) Email: mlorrimer@sydneyoperahouse.com	Sydney Opera House - Front of House Renewal ENTRY FOYER PROJECT NO : 15031	117 Reservoir Street ABN: 46002722549 P: (02) 9215 4900 F: (02) 9215 4901 EMAIL: tm@tzg.com.au WEB: www.tzg.com.au	UTZON ESCALATOR DETAIL PLANS SCALES 1:200 @ A3 1:100 @ A1 PHASE DA DRAWING NO A-6001 REV A	MB, TS, RM CHECKED RM, TG DATE August 2016

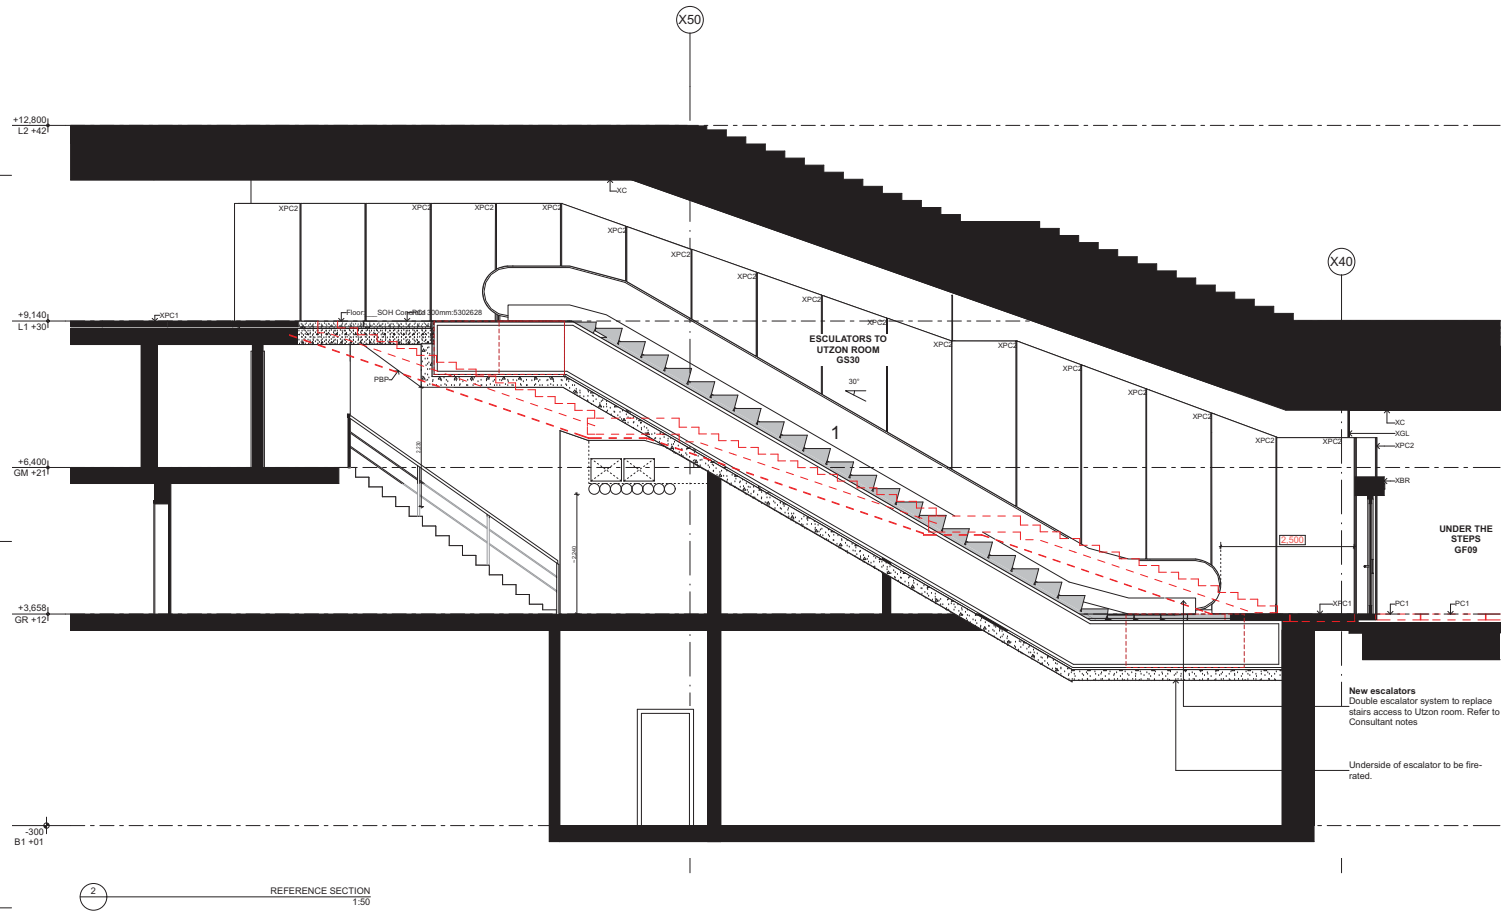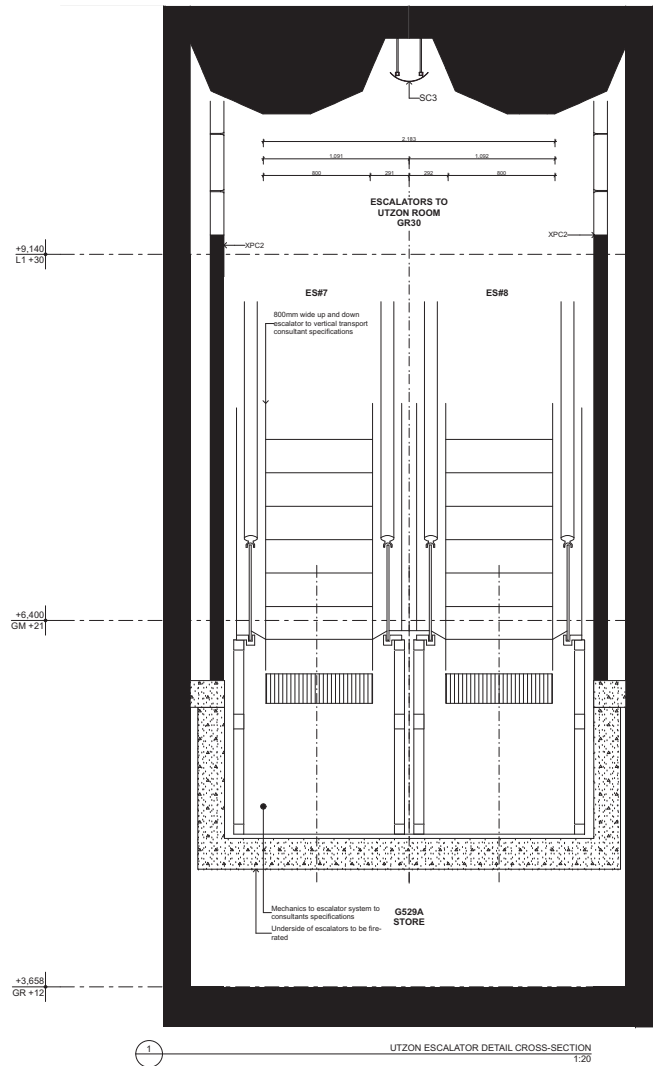


Double escalator
Demolish Utzon stairs and install two
800mm wide up and down escalators
between existing precast granite wall
panels.


DATE	REV	DESCRIPTION	NOTES:	VERTICAL TRANSPORT CONSULTANT	ACOUSTIC ENGINEER	AV CONSULTANT	SECURITY CONSULTANT	ELECTRICAL ENGINEER	SCAPCA CONSULTANT	CLIENT:	PROJECT:	ARCHITECT	DRAWING TITLE	DRAWN BY	
02.08.2016	A	ISSUED FOR DA	Do not scale off drawings. Use figured dimensions only. Report any discrepancies to the architect. These designs, plans, specifications and the copyright therein are the property of Tonkin Zulaikha Greer Architects Pty Ltd, and must not be reproduced or copied wholly or in part without written permission of Tonkin Zulaikha Greer Architects Pty Ltd.	Access / Adam Mages Phone: 0418 356 820 Email: Adam.Mages@aecom.com	Asp / Christopher Sims Phone: +61 401 572 480 Email: Christopher.Sims@rup.com	Asp / Ben Boore Phone: +61 2 9320 3462 Email: Ben.boore@rup.com	Asp / Shane Norton Phone: +61 401 572 480 Email: Shane.norton@rup.com	Steenen Verming / Ivan Mira Phone: 0448 966606 Email: Ivan.Mir@steenenverming.com	Group / L.A. (Shane Berry) Phone: 0448 966606 Email: shane.berry@scapca.com.au	SCM Trust Phone: 0408 390 101 (Matthew Lottimer) Email: mlotimer@sydneyoperahouse.com	Sydney Opera House - Front of House Renewal	TONKIN ZULAIKHA GREER ARCHITECTS 117 Reservoir Street ABN: 4600272349 P: (02) 9215 4900 F: (02) 9215 4901 EMAIL: tm@tzg.com.au WEB: www.tzg.com.au	UTZON ESCALATOR DETAIL SECTIONS	MB, TS, RM	
				FIRE ENGINEERING Warren Smith Partners / David Bolt Phone: 0423 296 922 Email: david@warrensmith.com.au	HYDRAULIC ENGINEER Warren Smith Partners / Campbell Hazell Phone: 0423 296 922 Email: campbell@warrensmith.com.au	LIGHTING ARCHITECT Steenen Verming / Ashleigh Brotherton Phone: 0967 2200 Email: ashleigh.brotherton@steenenverming.com	MECHANICAL ENGINEER Aecom / Kheng Ip Phone: 02 824 0300 Email: jonathan.onslow@aecom.com	STRUCTURAL ENGINEER AECOM / Jonathan Onslow Phone: 0424 253 327 Email: jonathan.onslow@aecom.com	ESD CONSULTANT Cundall / David Clark Phone: 0424 759840 Email: d.clark@cundall.com		ENTRY FOYER				
				KITCHEN CONSULTANT Rock Group / Wella Ghazal Phone: 02 9550 0566 Email: hg@rockgroup.com.au	COST PLANNING CONSULTANT Julia Group / Jason Finn Phone: 0415 733469 Email: alex.buchan@ulugroup.com	HERITAGE CONSULTANT Design 5 / Alan Croker Phone: 0416 227882 Email: alan.croker@design5.com.au	FIRE CONSULTANT Asp / Alister Morrison Phone: 0405 690585 Email: Alister.morrison@rup.com	ACCESSIBILITY CONSULTANT Access / Richard Selman Phone: 0408 627908 Email: r.selman@accessconsultants.com			PROJECT NO: 15031				
													SCALES 1:40, 1:100 @ A3 1:20, 1:50 @ A1	DRAWING NO A-6002	REV A

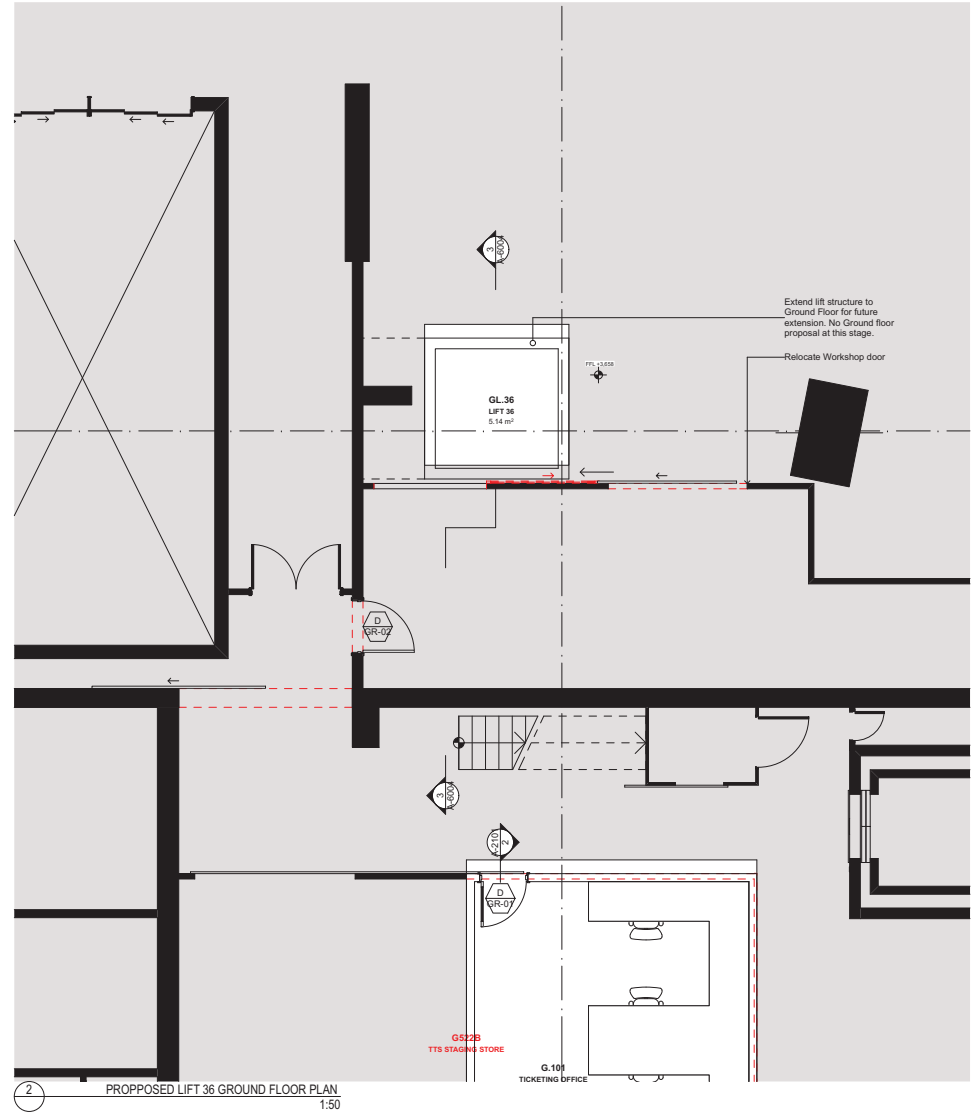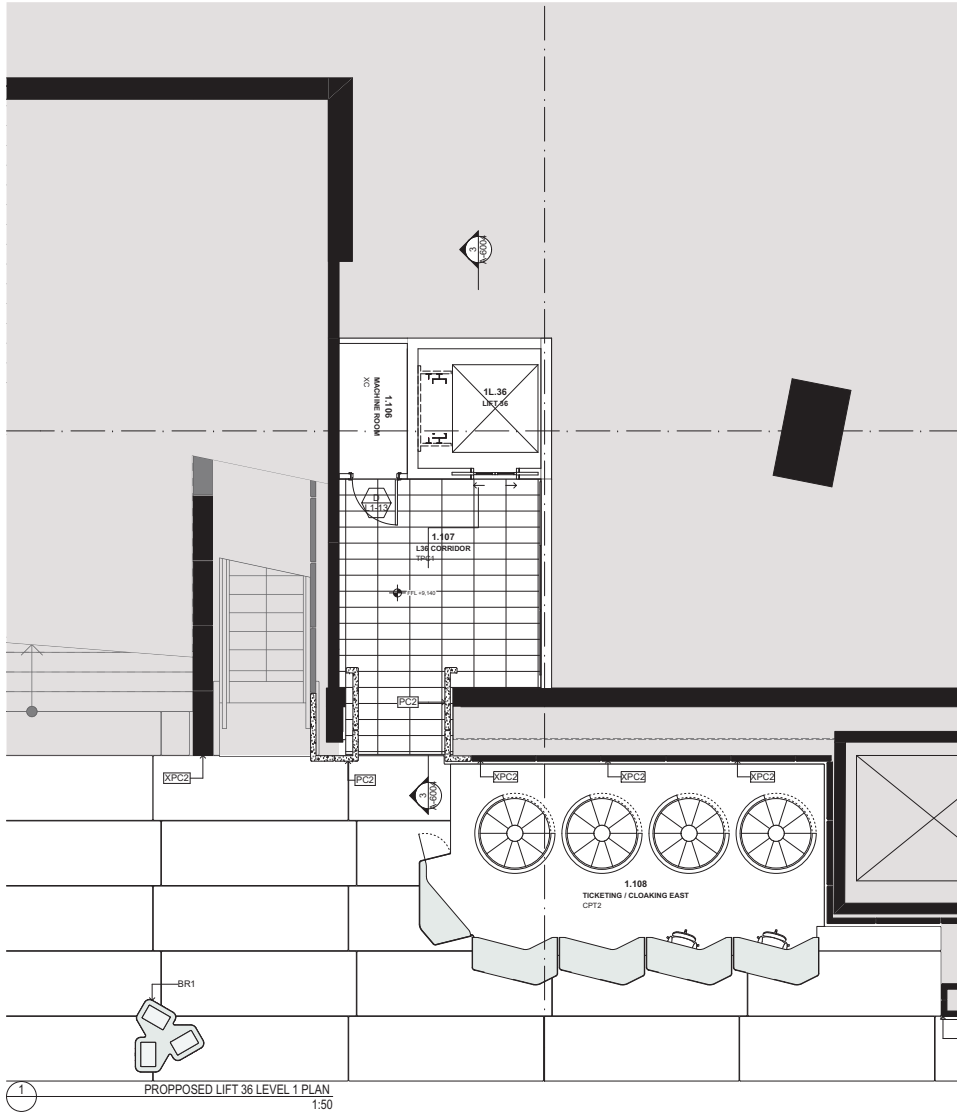


DATE	REV	DESCRIPTION	NOTES:	VERTICAL TRANSPORT CONSULTANT	ACOUSTIC ENGINEER	AV CONSULTANT	SECURITY CONSULTANT	ELECTRICAL ENGINEER	SCAPCA CONSULTANT	CLIENT	PROJECT:	ARCHITECT	DRAWING TITLE	DRAWN BY
02.08.2016	A	ISSUED FOR DA	Do not scale off drawings. Use figured dimensions only. Report any discrepancies to the architect. These designs, plans, specifications and the copyright therein are the property of Tonkin Zulaikha Greer Architects Pty Ltd, and must not be reproduced or copied wholly or in part without written permission of Tonkin Zulaikha Greer Architects Pty Ltd.	Access / Adam Mayes Phone: 0418 356 850 Email: Adam.Mayes@aecom.com	Asup / Christopher Sims Phone: +61 2 9320 3452 Email: Christopher.Sims@rup.com	Asup / Ben Boore Phone: +61 401 572 480 Email: Ben.Boore@rup.com	Asup / Shane Norrie Phone: +61 427 190 298 Email: Shane.norrie@rup.com	Steenen Varming / Ivan Misa Phone: 0967 2200 Email: Ivan.Misa@steensenvarming.com	Group DLA / Shane Berry Phone: 0448 966606 Email: shane.berry@scapca.com.au	SON Trust Phone: 0408 390 101 (Matthew Lorrimer) Email: mlorrimer@sydneyoperahouse.com	Sydney Opera House - Front of House Renewal	TONKIN ZULAIKHA GREER ARCHITECTS 117 Reservoir Street ABN: 46002722549 P: (02) 9215 4900 F: (02) 9215 4901 EMAIL: tm@tzg.com.au WEB: www.tzg.com.au	LIFT 36 PLANS GR +21 AND L1 +30	MB, TS, RM
				FIRE ENGINEERING Warren Smith Partners / David Bolt Phone: 0423 296 922 Email: david@warrensmith.com.au	HYDRAULIC ENGINEER Warren Smith Partners / Campbell Hazell Phone: +61 2 824 8605 Email: campbell@warrensmith.com.au	LIGHTING ARCHITECT Steenen Varming / Ashleigh Brotherton Phone: 0967 2200 Email: Ashleigh.Brotherton@steensenvarming.com	MECHANICAL ENGINEER Aecon / Kheng Ip Phone: 02 8624 0300 Email: Kheng.Ip@aecon.com	STRUCTURAL ENGINEER AECOM / Jonathan Onslow Phone: 0424 293 327 Email: jonathan.onslow@aecon.com	ESD CONSULTANT Cundall / David Clark Phone: 0424 795867 Email: d.clark@cundall.com				CHECKED	RM, TG
				KITCHEN CONSULTANT Mack Group / Misha Gharatwal Phone: 02 9550 0566 Email: hg@mackgroup.com.au	COST PLANNING CONSULTANT Julia Group / Jason Fynn Phone: 0415 733469 Email: alex.buchan@alugroup.com	HERITAGE CONSULTANT Design 3 / Allan Croker Phone: 0416 227892 Email: allan.croker@design3.com.au	FIRE CONSULTANT Asup / Alistair Morrison Phone: 0405 680585 Email: Alistair.morrison@rup.com	ACCESSIBILITY CONSULTANT Access / Richard Selman Phone: 0408 627908 Email: r.selman@accessconsultants.com					DATE	August 2016
											PROJECT NO : 15031	PHASE	DRAWING NO	REV
													A-6003	A

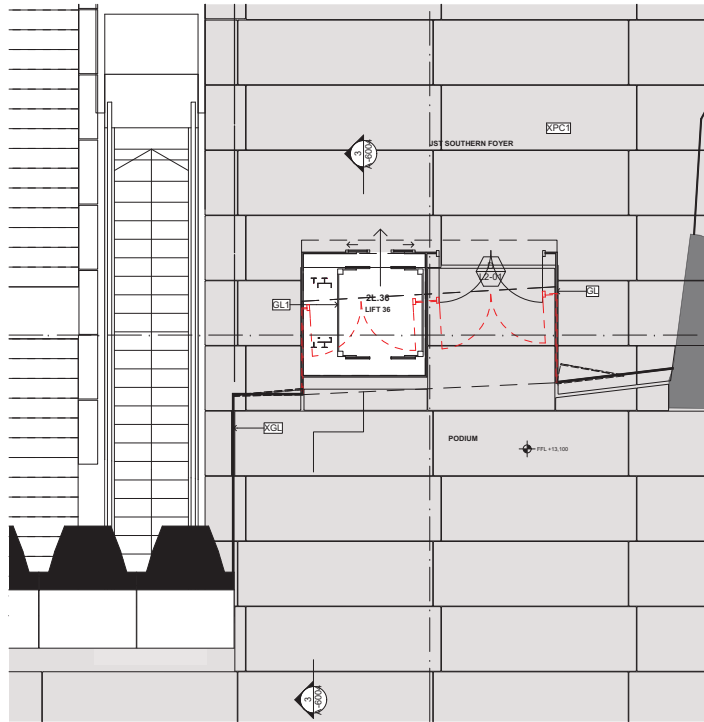

1 PROPOSED LIFT 36 LEVEL 2 PLAN
1:50

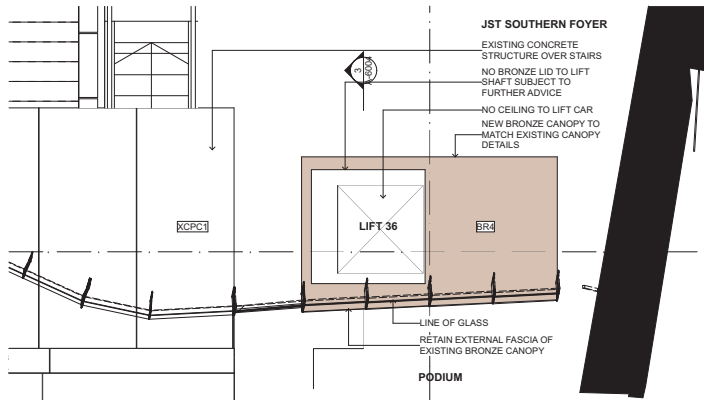

2 PROPOSED LIFT 36 LEVEL 3 PLAN
1:50

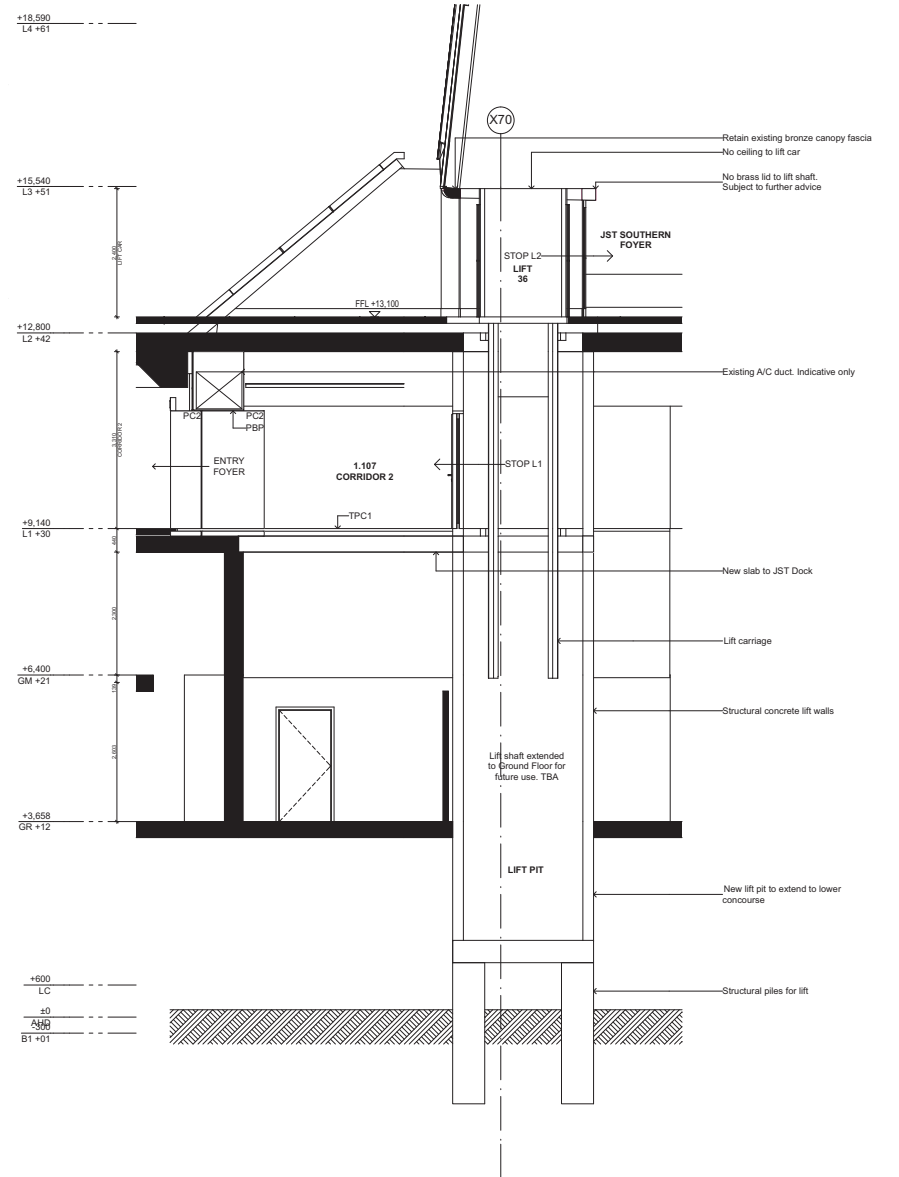

3 LIFT 36 SECTION
1:50

DATE	REV	DESCRIPTION	NOTES:	VERTICAL TRANSPORT CONSULTANT	ACOUSTIC ENGINEER	AV CONSULTANT	SECURITY CONSULTANT	ELECTRICAL ENGINEER	SCAPCA CONSULTANT	CLIENT	PROJECT:	ARCHITECT	DRAWING TITLE	DRAWN BY		
02.08.2016	A	ISSUED FOR DA	Do not scale off drawings. Use figured dimensions only. Report any discrepancies to the architect. These designs, plans, specifications and the copyright therein are the property of Tonkin Zulaikha Greer Architects Pty Ltd, and must not be reproduced or copied wholly or in part without written permission of Tonkin Zulaikha Greer Architects Pty Ltd.	Accom / Adam Maggs Phone: 0418 356 850 Email: Adam.Maggs@aacom.com	Arup / Christopher Sims Phone: +61 2 9320 3462 Email: Christopher.Sims@arup.com	Arup / Ben Moore Phone: +61 401 572 480 Email: Ben.moore@arup.com	Arup / Shaun Norton Phone: +61 427 190 298 Email: Shaun.norton@arup.com	Steenen Varming / Ivan Mira Phone: +61 427 190 298 Email: Ivan.Mira@steenenvarming.com	Group ECLA / Shane Barry Phone: 0967 2200 Email: shane.barry@group-ecla.com.au	SCM Trust Phone: 0498 390 101 (Matthew Lorrimer) Email: mlorrimer@sydneyoperahouse.com	Sydney Opera House / Sydney House Renewal	TONKIN ZULAKHA GREER ARCHITECTS 117 Reservoir Street A8N 46002722349 P: (02) 9215 4900 F: (02) 9215 4900 EMAIL: tm@tzg.com.au WEB: www.tzg.com.au	LIFT 36 PLANS L2 (+42) AND ROOF (+51)	MB, TS, RM		
				FIRE ENGINEERING Warren Smith Partners / David Bolt Phone: 0428 296 922 Email: david.bolt@warrensmith.com.au	HYDRAULIC ENGINEER Warren Smith Partners / Campbell Hazell Phone: 0967 2200 Email: campbell@warrensmith.com.au	LIGHTING ARCHITECT Steenen Varming / Ashleigh Brotherton Phone: 0967 2200 Email: Ashleigh.Brotherton@steenenvarming.com	MECHANICAL ENGINEER Accom / Kheng Ip Phone: 02 8634 0300 Email: jonathan.ostrow@aacom.com	STRUCTURAL ENGINEER AECOM / Jonathan Ostrow Phone: 0424 293 327 Email: jonathan.ostrow@aacom.com	ESD CONSULTANT Cundall / David Clark Phone: 0424 759860 Email: d.clark@cundall.com		ENTRY FOYER		CHECKED	RM, TG		
				KITCHEN CONSULTANT Hack Group / Neela Ghantwal Phone: 02 9550 0586 Email: hg@hackgroup.com.au	COST PLANNING CONSULTANT Julia Group / Jason Fynn Phone: 0415 733469 Email: alex.buchanan@jagroup.com	HERITAGE CONSULTANT Design 5 / Alan Croker Phone: 0416 227892 Email: alan.croker@design5.com.au	FIRE CONSULTANT Arup / Alistair Morrison Phone: 0405 680585 Email: Alistair.morrison@arup.com				PROJECT NO : 15031		SCALES	1:100 @ A3	1:50 @ A1	DATE
													PHASE	DA	DRAWING NO	REV
														DA	A-6004	A




CEILING FINISH
XC - Existing pre-form concrete beams.



DOORS
XGLBF - North Wall Bronze framed double door, hinged entry door
XFGL - Existing frosted glazing. Bathroom hinged doors



WALL FINISHES
XC- Existing pre-form concrete columns and walls

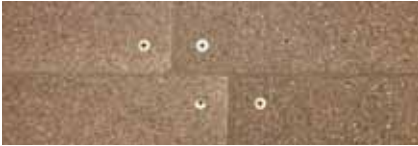

FLOOR FINISHES
XPC1 - Precast granite pavers with grout infill and brass screws for levelling.
Resilient slip resistant compliant for external use.



XPCS - Existing Boarded Precast Concrete Strutural Walls Painted




XTS - Existing Terrazzo tile to Entry Foyer toilet floor and walls, by Terrazzo Australian Marble Pty Ltd.
TS1 - New Terrazzo tile to Accessible Toilet floor and walls to match existing bathroom floor and walls




XPC2 - Existing precast granite wall Panels (Cleaned and lightened)



TPC1 - New GRC (Glass reinforced concrete) pre-cast floor tile to Lift 1 and Lift 36 Corridor to match existing Western Foyer tile.

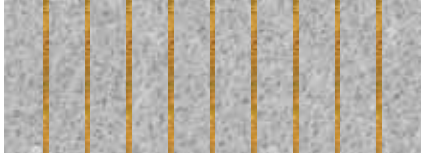

WALL COVERING
FWC1 - Semi-circle acoustic felt wall covering.
BR1 - Non directional polish, micro wax coated 6mm bronze plate to felt wall

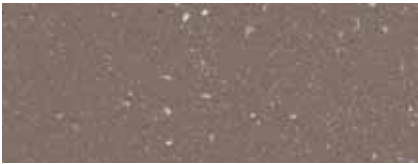

RF1 - Forbo Surestep Original - Taupe resilient flooring to Utzon Bar and Wet Room.



XTV1 - Existing timber panelling to bathroom walls.
TV1 - Acoustic timber veneer paneling. Colours to match existing Brushbox timbers.



CPT2 - Granite tile coloured carpet to ticketing



CPT1 - R+D handcrafted custom design carpet

JOINERY FINISHES



BR1 - Brass plate to counter fronts with gradually darkened patina. Top of brass counter to be natural/ off the mill brass colour, bottom to be pre-aged/ burnished brass colour



BR4 - Pre-aged/ burnished brass plate to counter fronts skirting.



BT1 - Acrylic solid surface, equal to Marblo Opal series, colour Ariel (cream white)

PRODUCT INFORMATION

FURNITURE




Morosso Serpentine Lounge by Tom Dixon, amended to suit AS1428.2, upholstery: 'UNIFORM' Blueberry
Fritz Hansen Swan chairs, upholstery: Kvadrat 'Tonica' (inside) and 'Divina'

SERVICES




XSC - Existing suspended aluminium service carriage by Steensen Varming. Emergency fire, sprinkler, speakers, security cameras, rigging points and lighting elements incorporated.
SC1, - New suspended aluminium service carriages to match existing.
SC3

DATE	REV	DESCRIPTION	NOTES:	PROJECT :	ARCHITECT	DRAWING TITLE	DRAWN BY
02.08.2016	A	ISSUED FOR DA	Do not scale off drawings. Use figured dimensions only. Report any discrepancies to the architect. These designs, plans, specifications and the copyright therein are the property of Tonkin Zulaikha Greer Architects Pty Ltd, and must not be reproduced or copied wholly or in part without written permission of Tonkin Zulaikha Greer Architects Pty Ltd.	Sydney Opera House - Front of House Renewal	TONKIN ZULAIKHA GREER ARCHITECTS 117 Reservoir Street ADEL: 46002722549 P: (02) 9215 4900 F: (02) 9215 4901 EMAIL: tm@tzig.com.au WEB: www.tzig.com.au	FINISHES + PRODUCT INFORMATION	MB, TS, RM
				ENTRY FOYER		INFORMATION	CHECKED
				PROJECT NO : 15031		SCALES @ A3	DATE August 2016
						PHASE DA	REV A
						DRAWING NO A-9001	

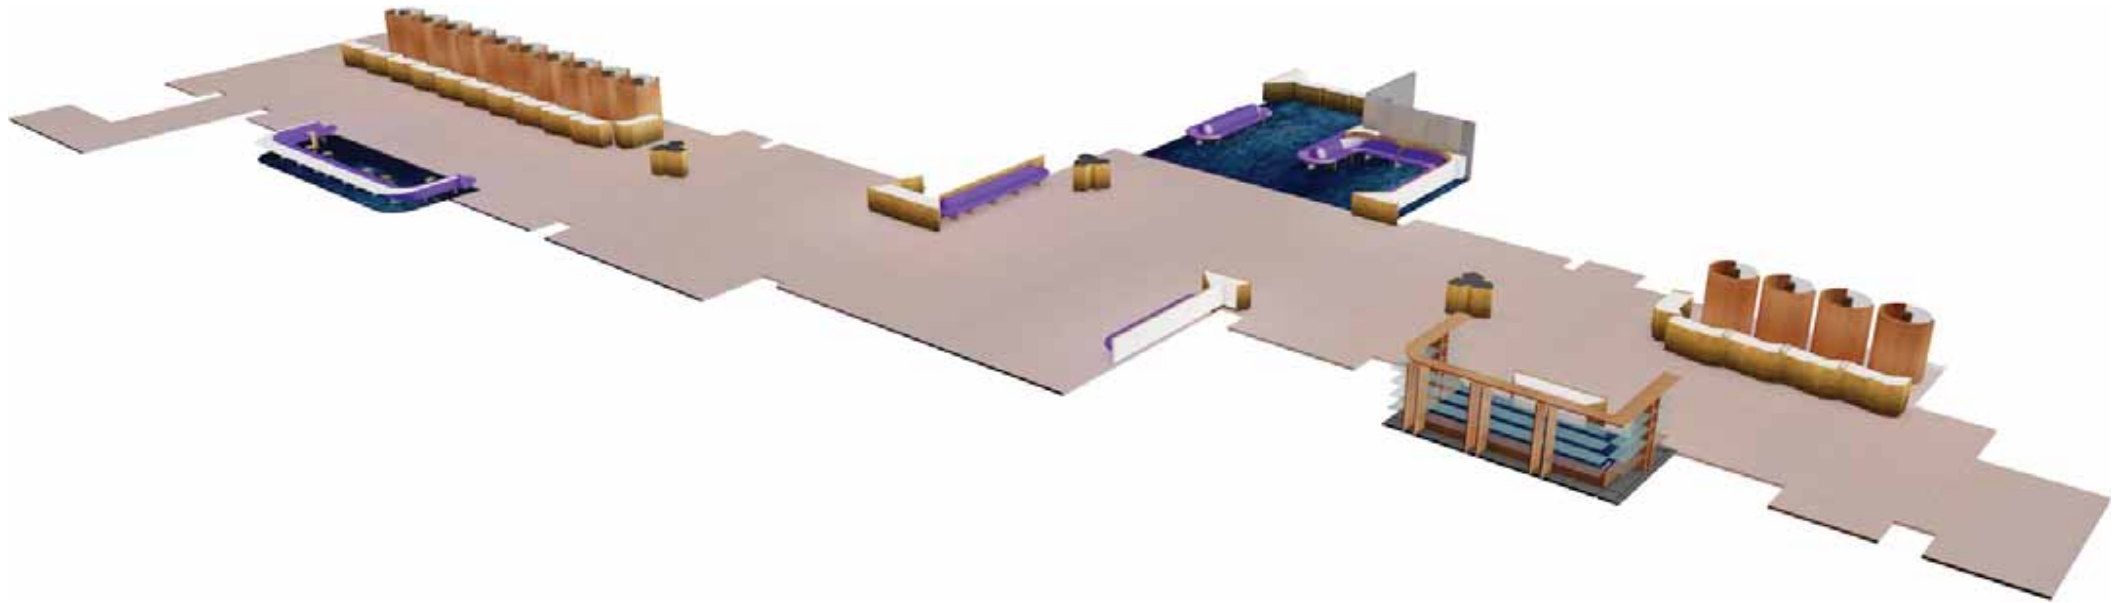

DATE	REV	DESCRIPTION	NOTES:	PROJECT :	ARCHITECT	DRAWING TITLE	DRAWN BY
02.08.2016	A	ISSUED FOR DA	Do not scale off drawings. Use figured dimensions only. Report any discrepancies to the architect. These designs, plans, specifications and the copyright therein are the property of Tonkin Zulaikha Greer Architects Pty Ltd, and must not be reproduced or copied wholly or in part without written permission of Tonkin Zulaikha Greer Architects Pty Ltd.	Sydney Opera House - Front of House Renewal	TONKIN ZULAIKHA GREER ARCHITECTS 117 Reservoir Street ABN: 46002722340 P: (02) 9215 4900 F: (02) 9215 4901 EMAIL: tm@tazg.com.au WEB: www.tazg.com.au	PROPOSED ELEMENTS - WEST VIEW	MB, TS, RM
				ENTRY FOYER			CHECKED RM, TG
				PROJECT NO : 15031		SCALES @ A3	DATE August 2016
						PHASE DA	REV A
						DRAWING NO A-9101	

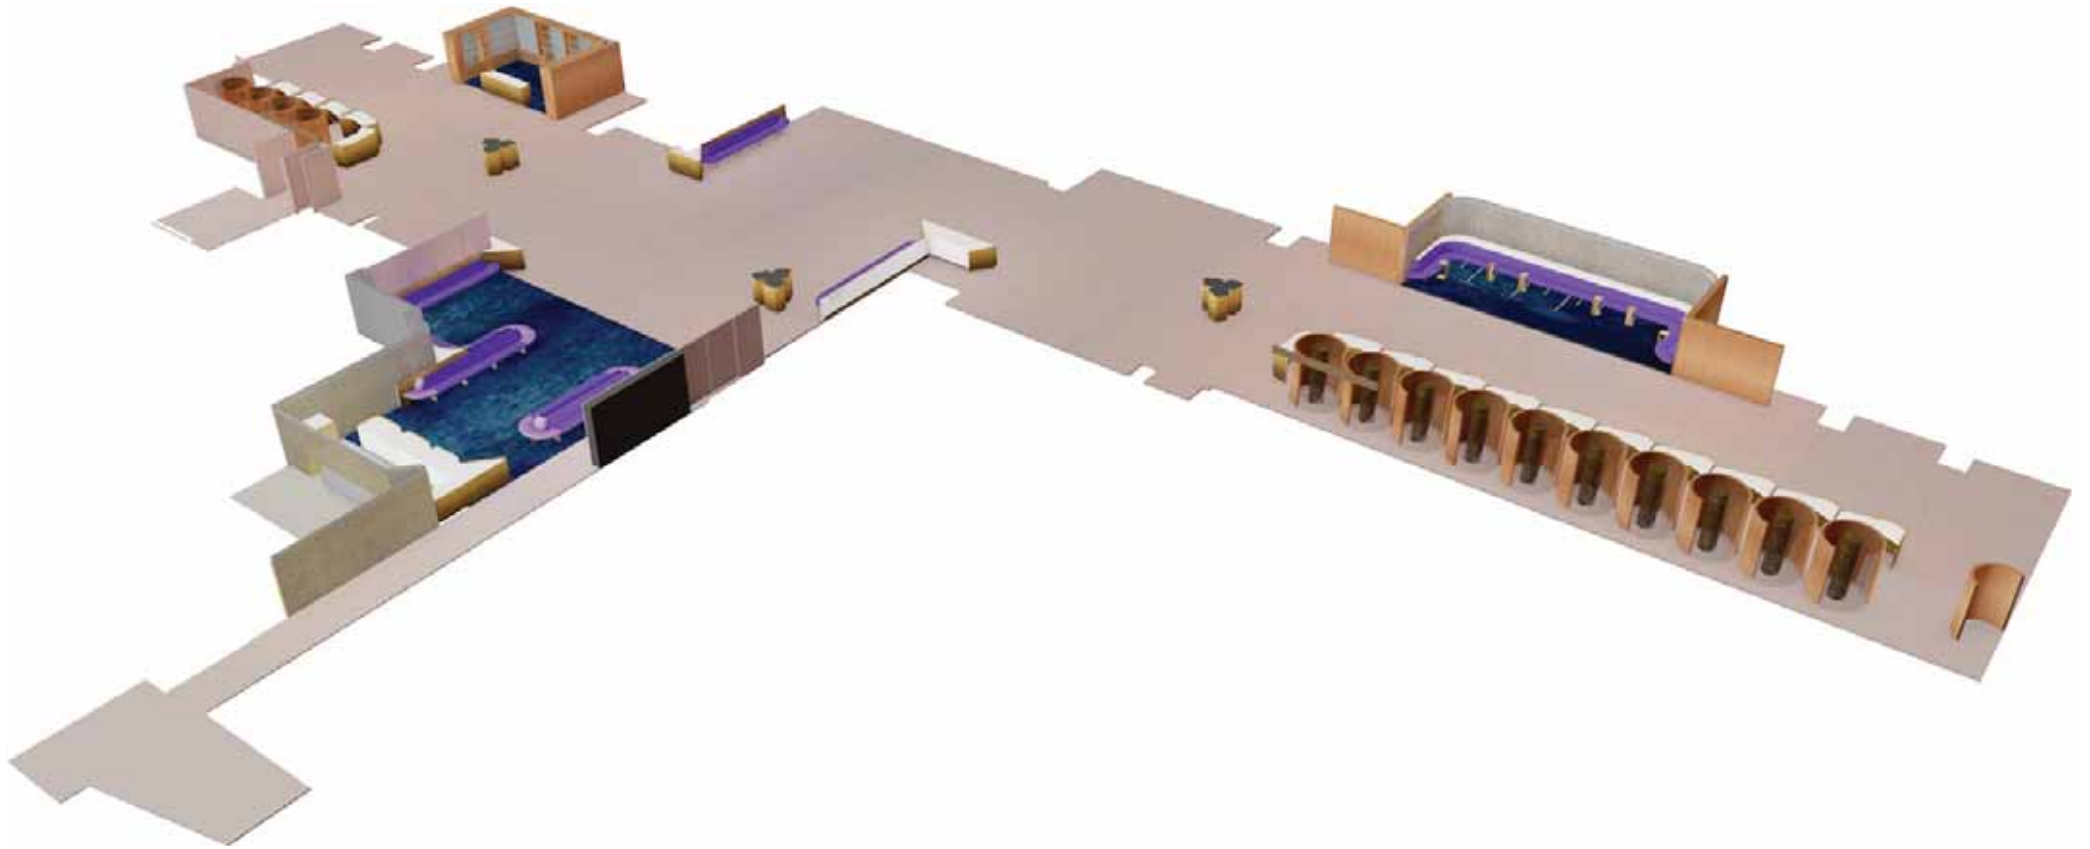

DATE	REV	DESCRIPTION	NOTES:	PROJECT :	ARCHITECT	DRAWING TITLE	DRAWN BY
02.08.2016	A	ISSUED FOR DA	Do not scale off drawings. Use figured dimensions only. Report any discrepancies to the architect. These designs, plans, specifications and the copyright therein are the property of Tonkin Zulaikha Greer Architects Pty Ltd, and must not be reproduced or copied wholly or in part without written permission of Tonkin Zulaikha Greer Architects Pty Ltd.	Sydney Opera House - Front of House Renewal	TONKIN ZULAIKHA GREER ARCHITECTS 117 Reservoir Street ABN: 46002722340 P: (02) 9215 4900 F: (02) 9215 4901 EMAIL: tm@tzig.com.au WEB: www.tzig.com.au	PROPOSED ELEMENTS - EAST VIEW	MB, TS, RM
				ENTRY FOYER			CHECKED RM, TG
				PROJECT NO : 15031		SCALES @ A3	DATE August 2016
						PHASE DA	REV A
						DRAWING NO A-9102	



DATE	REV	DESCRIPTION	NOTES:	PROJECT :	ARCHITECT	DRAWING TITLE	DRAWN BY
02.08.2016	A	ISSUED FOR DA	Do not scale off drawings. Use figured dimensions only. Report any discrepancies to the architect. These designs, plans, specifications and the copyright therein are the property of Tonkin Zulaikha Greer Architects Pty Ltd, and must not be reproduced or copied wholly or in part without written permission of Tonkin Zulaikha Greer Architects Pty Ltd.	Sydney Opera House - Front of House Renewal	TONKIN ZULAIKHA GREER ARCHITECTS 117 Reservoir Street ADN: 46002722340 P: (02) 9215 4900 F: (02) 9215 4901 EMAIL: tm@tbg.com.au WEB: www.tbg.com.au	SEATING BAY WEST	MB, TS, RM
				ENTRY FOYER		SCALES @ A3	CHECKED RM, TG
				PROJECT NO : 15031		PHASE DA	DATE August 2016
						DRAWING NO A-9103	REV A



DATE	REV	DESCRIPTION	NOTES:	PROJECT :	ARCHITECT	DRAWING TITLE	DRAWN BY
02.08.2016	A	ISSUED FOR DA	Do not scale off drawings. Use figured dimensions only. Report any discrepancies to the architect. These designs, plans, specifications and the copyright therein are the property of Tonkin Zulaikha Greer Architects Pty Ltd, and must not be reproduced or copied wholly or in part without written permission of Tonkin Zulaikha Greer Architects Pty Ltd.	Sydney Opera House - Front of House Renewal	TONKIN ZULAIKHA GREER ARCHITECTS 117 Reservoir Street ABN: 46002722340 P: (02) 9215 4901 F: (02) 9215 4901 EMAIL: tm@tzig.com.au WEB: www.tzig.com.au	TICKETING AND CLOAKING WEST	MB, TS, RM
				ENTRY FOYER		WEST	CHECKED
				PROJECT NO : 15031		SCALES @ A3	DATE
						PHASE DA	REV
						DRAWING NO A-9104	A



DATE	REV	DESCRIPTION	NOTES:	PROJECT :	ARCHITECT	DRAWING TITLE	DRAWN BY
02.08.2016	A	ISSUED FOR DA	Do not scale off drawings. Use figured dimensions only. Report any discrepancies to the architect. These designs, plans, specifications and the copyright therein are the property of Tonkin Zulaikha Greer Architects Pty Ltd, and must not be reproduced or copied wholly or in part without written permission of Tonkin Zulaikha Greer Architects Pty Ltd.	Sydney Opera House - Front of House Renewal	TONKIN ZULAIKHA GREER ARCHITECTS 117 Reservoir Street ABN: 46002722340 P: (02) 9215 4900 F: (02) 9215 4901 EMAIL: tm@tbg.com.au WEB: www.tbg.com.au	VIP TICKETING AND INFORMATION COUNTER	MB, TS, RM
				ENTRY FOYER		SCALES @ A3	CHECKED RM, TG
				PROJECT NO : 15031		PHASE DA	DATE August 2016
						DRAWING NO A-9105	REV A



DATE	REV	DESCRIPTION	NOTES:	PROJECT :	ARCHITECT	DRAWING TITLE	DRAWN BY
02.08.2016	A	ISSUED FOR DA	Do not scale off drawings. Use figured dimensions only. Report any discrepancies to the architect. These designs, plans, specifications and the copyright therein are the property of Tonkin Zulaikha Greer Architects Pty Ltd, and must not be reproduced or copied wholly or in part without written permission of Tonkin Zulaikha Greer Architects Pty Ltd.	Sydney Opera House - Front of House Renewal	TONKIN ZULAIKHA GREER ARCHITECTS 117 Reservoir Street ABN: 46002722340 P: (02) 9215 4900 F: (02) 9215 4901 EMAIL: tm@tbg.com.au WEB: www.tbg.com.au	CENTRAL FOYER	MB, TS, RM
				ENTRY FOYER			CHECKED RM, TG
				PROJECT NO : 15031		SCALES @ A3	DATE August 2016
						PHASE DA	REV A
						DRAWING NO A-9106	



DATE	REV	DESCRIPTION	NOTES:	PROJECT :	ARCHITECT	DRAWING TITLE	DRAWN BY
02.08.2016	A	ISSUED FOR DA	Do not scale off drawings. Use figured dimensions only. Report any discrepancies to the architect. These designs, plans, specifications and the copyright therein are the property of Tonkin Zulaikha Greer Architects Pty Ltd, and must not be reproduced or copied wholly or in part without written permission of Tonkin Zulaikha Greer Architects Pty Ltd.	Sydney Opera House - Front of House Renewal	TONKIN ZULAIKHA GREER ARCHITECTS 117 Reservoir Street ABN: 46002722349 P: (02) 9215 4901 F: (02) 9215 4901 EMAIL: tmg@tmg.com.au WEB: www.tmg.com.au	CENTRAL FOYER - UTZON LOUNGE	MB, TS, RM
				ENTRY FOYER		SCALE	CHECKED
				PROJECT NO : 15031		@ A3	RM, TG
						PHASE	DATE
						DA	August 2016
						DRAWING NO	REV
						A-9107	A



DATE	REV	DESCRIPTION	NOTES:	PROJECT :	ARCHITECT	DRAWING TITLE	DRAWN BY
02.08.2016	A	ISSUED FOR DA	Do not scale off drawings. Use figured dimensions only. Report any discrepancies to the architect. These designs, plans, specifications and the copyright therein are the property of Tonkin Zulaikha Greer Architects Pty Ltd, and must not be reproduced or copied wholly or in part without written permission of Tonkin Zulaikha Greer Architects Pty Ltd.	Sydney Opera House - Front of House Renewal	TONKIN ZULAIKHA GREER ARCHITECTS 117 Reservoir Street ABN: 46002722340 P: (02) 9215 4900 F: (02) 9215 4901 EMAIL: tm@tbg.com.au WEB: www.tbg.com.au	CENTRAL FOYER - UTZON LOUNGE	MB, TS, RM
				ENTRY FOYER			CHECKED RM, TG
				PROJECT NO : 15031		SCALES @ A3	DATE August 2016
						PHASE DA	REV A
						DRAWING NO A-9108	



DATE	REV	DESCRIPTION	NOTES: Do not scale off drawings. Use figured dimensions only. Report any discrepancies to the architect. These designs, plans, specifications and the copyright therein are the property of Tonkin Zulaikha Greer Architects Pty Ltd, and must not be reproduced or copied wholly or in part without written permission of Tonkin Zulaikha Greer Architects Pty Ltd.	PROJECT : Sydney Opera House - Front of House Renewal ENTRY FOYER PROJECT NO : 15031		ARCHITECT TONKIN ZULAIKHA GREER ARCHITECTS 117 Reservoir Street ADEL: 46002722340 P: (02) 9215 4900 F: (02) 9215 4901 EMAIL: tmg@tztg.com.au WEB: www.tztg.com.au 		DRAWING TITLE UTZON LOUNGE AND UTZON BAR		DRAWN BY MB, TS, RM CHECKED RM, TG	
02.08.2016	A	ISSUED FOR DA									
				SCALES		@ A3		DATE		August 2016	
				PHASE		DRAWING NO		REV		A	
				DA		A-9109					




DATE	REV	DESCRIPTION	NOTES:	PROJECT	ARCHITECT	DRAWING TITLE	DRAWN BY
02.08.2016	A	ISSUED FOR DA	Do not scale off drawings. Use figured dimensions only. Report any discrepancies to the architect. These designs, plans, specifications and the copyright therein are the property of Tonkin Zulaikha Greer Architects Pty Ltd, and must not be reproduced or copied wholly or in part without written permission of Tonkin Zulaikha Greer Architects Pty Ltd.	SYDNEY Opera House - Front of House Renewal ENTRY FOYER	117 Reservoir Street ASB - 4502723249 P: (02) 9215 4900 F: (02) 9215 4901 EMAIL: sm@tzig.com.au WEB: www.tzig.com.au	CLOAKING EAST AND SELF SERVICE TICKETING	MB, TS, RM
				ENTRY FOYER		CHECKED	RM, TG
				PROJECT NO : 15031		DATE	August 2016
						SCALES	@ A3
						PHASE	REV
						DRAWING NO	A
						A-9110	


Plot date: 3/08/2016 File: #A-9110



DATE	REV	DESCRIPTION	NOTES:	PROJECT :	ARCHITECT	DRAWING TITLE	DRAWN BY
02.08.2016	A	ISSUED FOR DA	Do not scale off drawings. Use figured dimensions only. Report any discrepancies to the architect. These designs, plans, specifications and the copyright therein are the property of Tonkin Zulaikha Greer Architects Pty Ltd, and must not be reproduced or copied wholly or in part without written permission of Tonkin Zulaikha Greer Architects Pty Ltd.	Sydney Opera House - Front of House Renewal	TONKIN ZULAIKHA GREER ARCHITECTS 117 Reservoir Street ADEL: 46002722340 P: (02) 9215 4900 F: (02) 9215 4901 EMAIL: tm@tazg.com.au WEB: www.tazg.com.au	ENTRY FOYER EAST - RETAIL SHOP	MB, TS, RM
				ENTRY FOYER		SHOP	CHECKED RM, TG
				PROJECT NO : 15031		SCALES @ A3	DATE August 2016
						PHASE DA	REV A
						DRAWING NO A-9111	

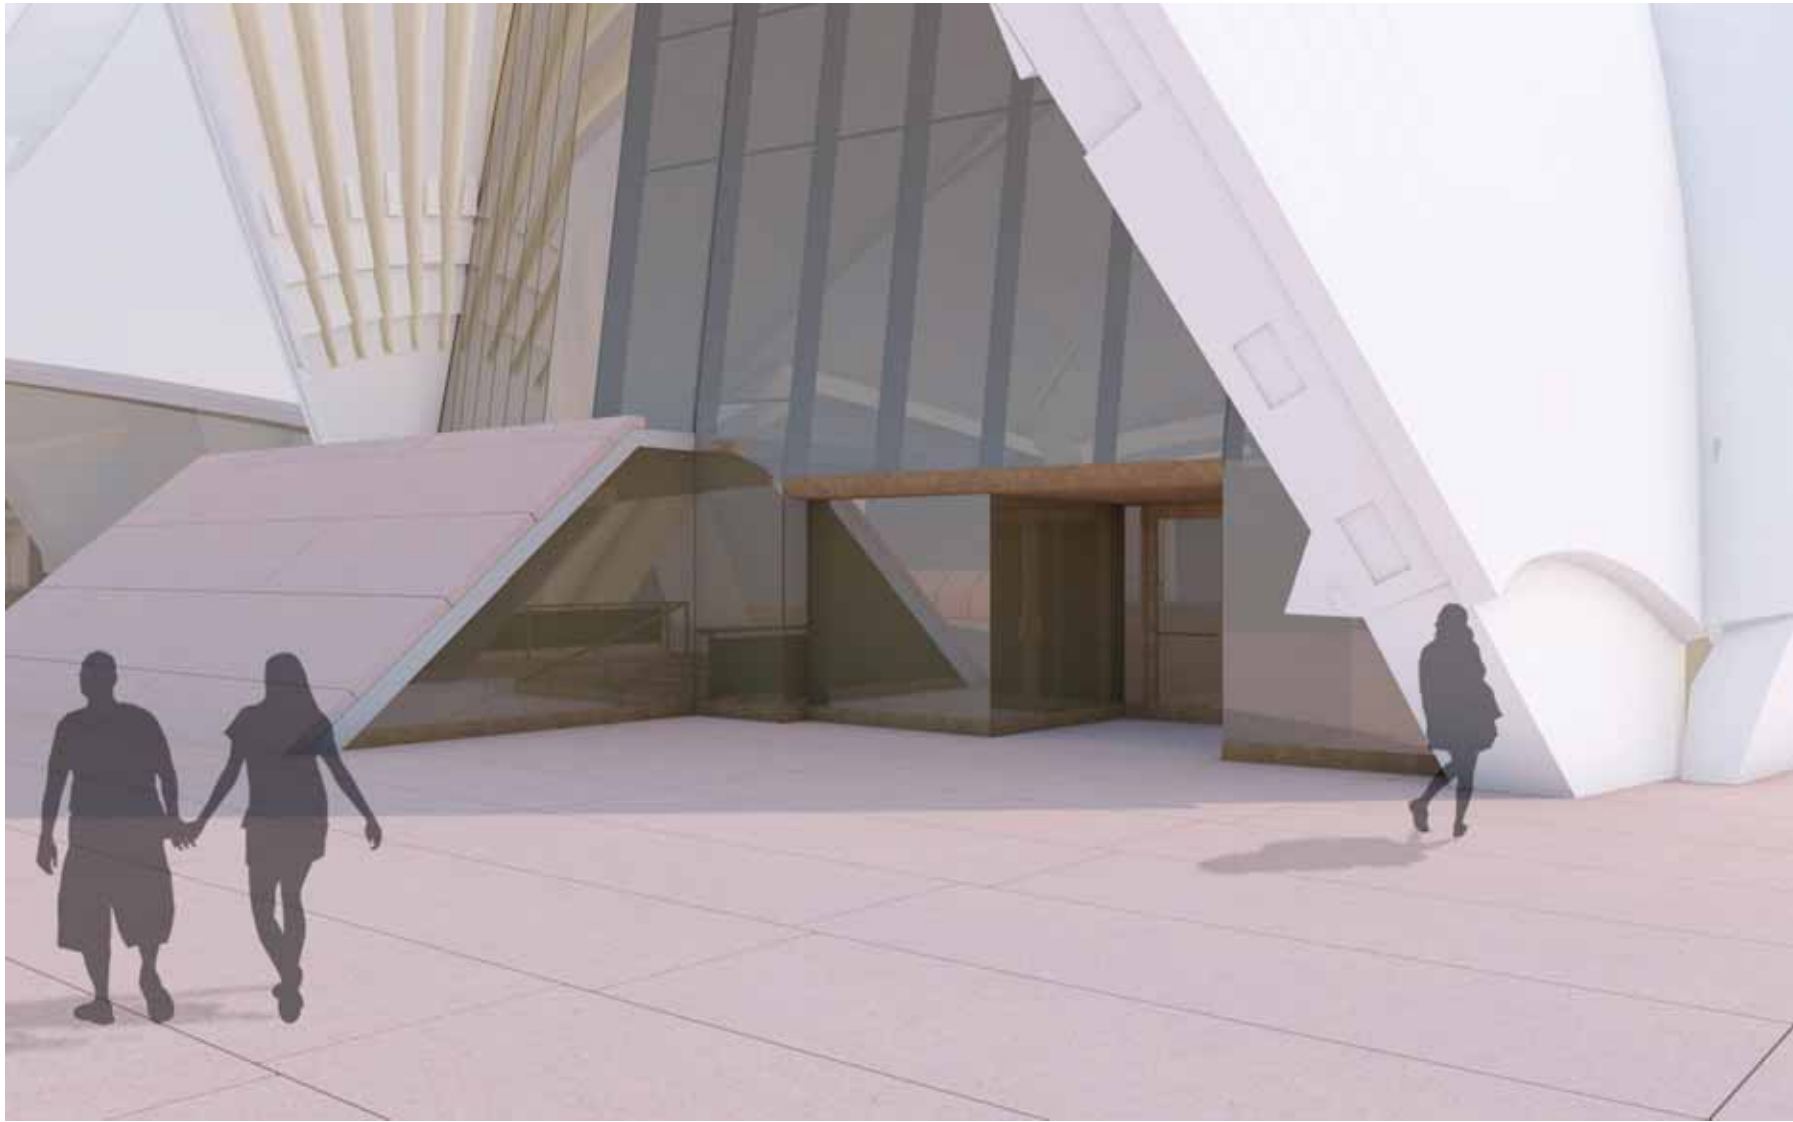

DATE	REV	DESCRIPTION	NOTES:	PROJECT :	ARCHITECT	DRAWING TITLE	DRAWN BY
02.08.2016	A	ISSUED FOR DA	Do not scale off drawings. Use figured dimensions only. Report any discrepancies to the architect. These designs, plans, specifications and the copyright therein are the property of Tonkin Zulaikha Greer Architects Pty Ltd, and must not be reproduced or copied wholly or in part without written permission of Tonkin Zulaikha Greer Architects Pty Ltd.	Sydney Opera House - Front of House Renewal	TONKIN ZULAIKHA GREER ARCHITECTS 117 Reservoir Street ABN: 46002722340 P: (02) 9215 4900 F: (02) 9215 4901 EMAIL: tm@tbg.com.au WEB: www.tbg.com.au	LIFT 36 EXTERIOR	MB, TS, RM
				ENTRY FOYER		RM, TG	CHECKED
				PROJECT NO : 15031		SCALE @ A3	DATE August 2016
						PHASE DA	DRAWING NO A-9112
							REV A

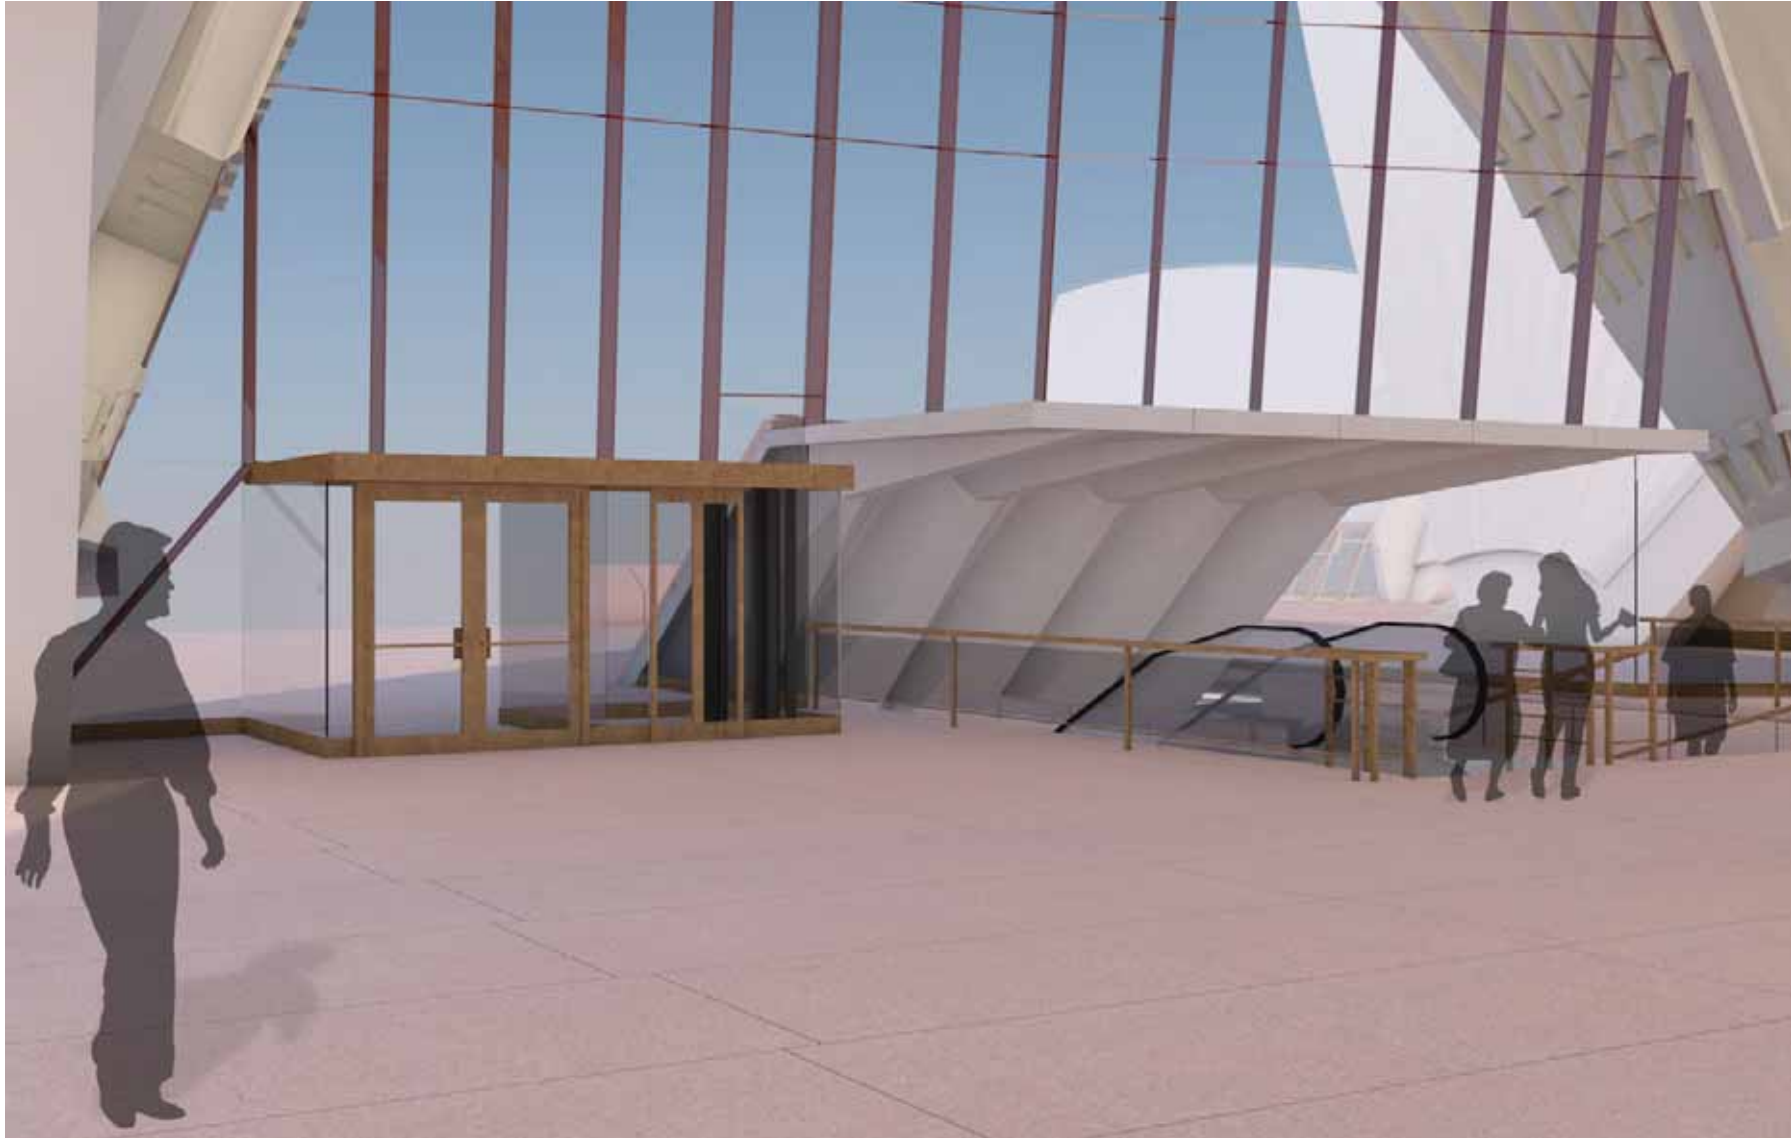

DATE	REV	DESCRIPTION	NOTES:	PROJECT :	ARCHITECT	DRAWING TITLE	DRAWN BY
02.08.2016	A	ISSUED FOR DA	Do not scale off drawings. Use figured dimensions only. Report any discrepancies to the architect. These designs, plans, specifications and the copyright therein are the property of Tonkin Zulaikha Greer Architects Pty Ltd, and must not be reproduced or copied wholly or in part without written permission of Tonkin Zulaikha Greer Architects Pty Ltd.	Sydney Opera House - Front of House Renewal	TONKIN ZULAIKHA GREER ARCHITECTS 117 Reservoir Street ABN: 46002722349 P: (02) 9215 4900 F: (02) 9215 4901 EMAIL: tm@tzg.com.au WEB: www.tzg.com.au	LIFT 36 INTERIOR 1	MB, TS, RM
				ENTRY FOYER			CHECKED RM, TG
				PROJECT NO : 15031		SCALES @ A3	DATE August 2016
						PHASE DA	REV A
						DRAWING NO A-9113	



DATE	REV	DESCRIPTION	NOTES:	PROJECT :	ARCHITECT	DRAWING TITLE	DRAWN BY
02.08.2016	A	ISSUED FOR DA	Do not scale off drawings. Use figured dimensions only. Report any discrepancies to the architect. These designs, plans, specifications and the copyright therein are the property of Tonkin Zulaikha Greer Architects Pty Ltd, and must not be reproduced or copied wholly or in part without written permission of Tonkin Zulaikha Greer Architects Pty Ltd.	Sydney Opera House - Front of House Renewal	TONKIN ZULAIKHA GREER ARCHITECTS 177 Reservoir Street ABN: 46002722349 P: (02) 9215 4900 F: (02) 9215 4901 EMAIL: tm@tzig.com.au WEB www.tzig.com.au	LIFT 36 INTERIOR 2	MS, TS, RM
				ENTRY FOYER			CHECKED RM, TG
				PROJECT NO : 15031		SCALES @ A3	DATE August 2016
						PHASE DA	REV A
						DRAWING NO A-9114	

Plot date: 3/08/2016 File: 8F1a Path