


SYDNEY OPERA HOUSE

JST FOLLOW SPOT ROOM

SHEET NO	SHEET NAME	REV.
DA449	FOLLOW SPOT ROOM - COVER SHEET	A
DA450	EXISTING FOLLOW SPOT ROOM - LAYOUT	A
DA451	FOLLOW SPOT ROOM - LAYOUT	A
DA452	FOLLOW SPOT ROOM - SECTIONS	A
DA453	FOLLOW SPOT ROOM - DETAILS - 1	A
DA454	FOLLOW SPOT ROOM - DETAILS - 2	A

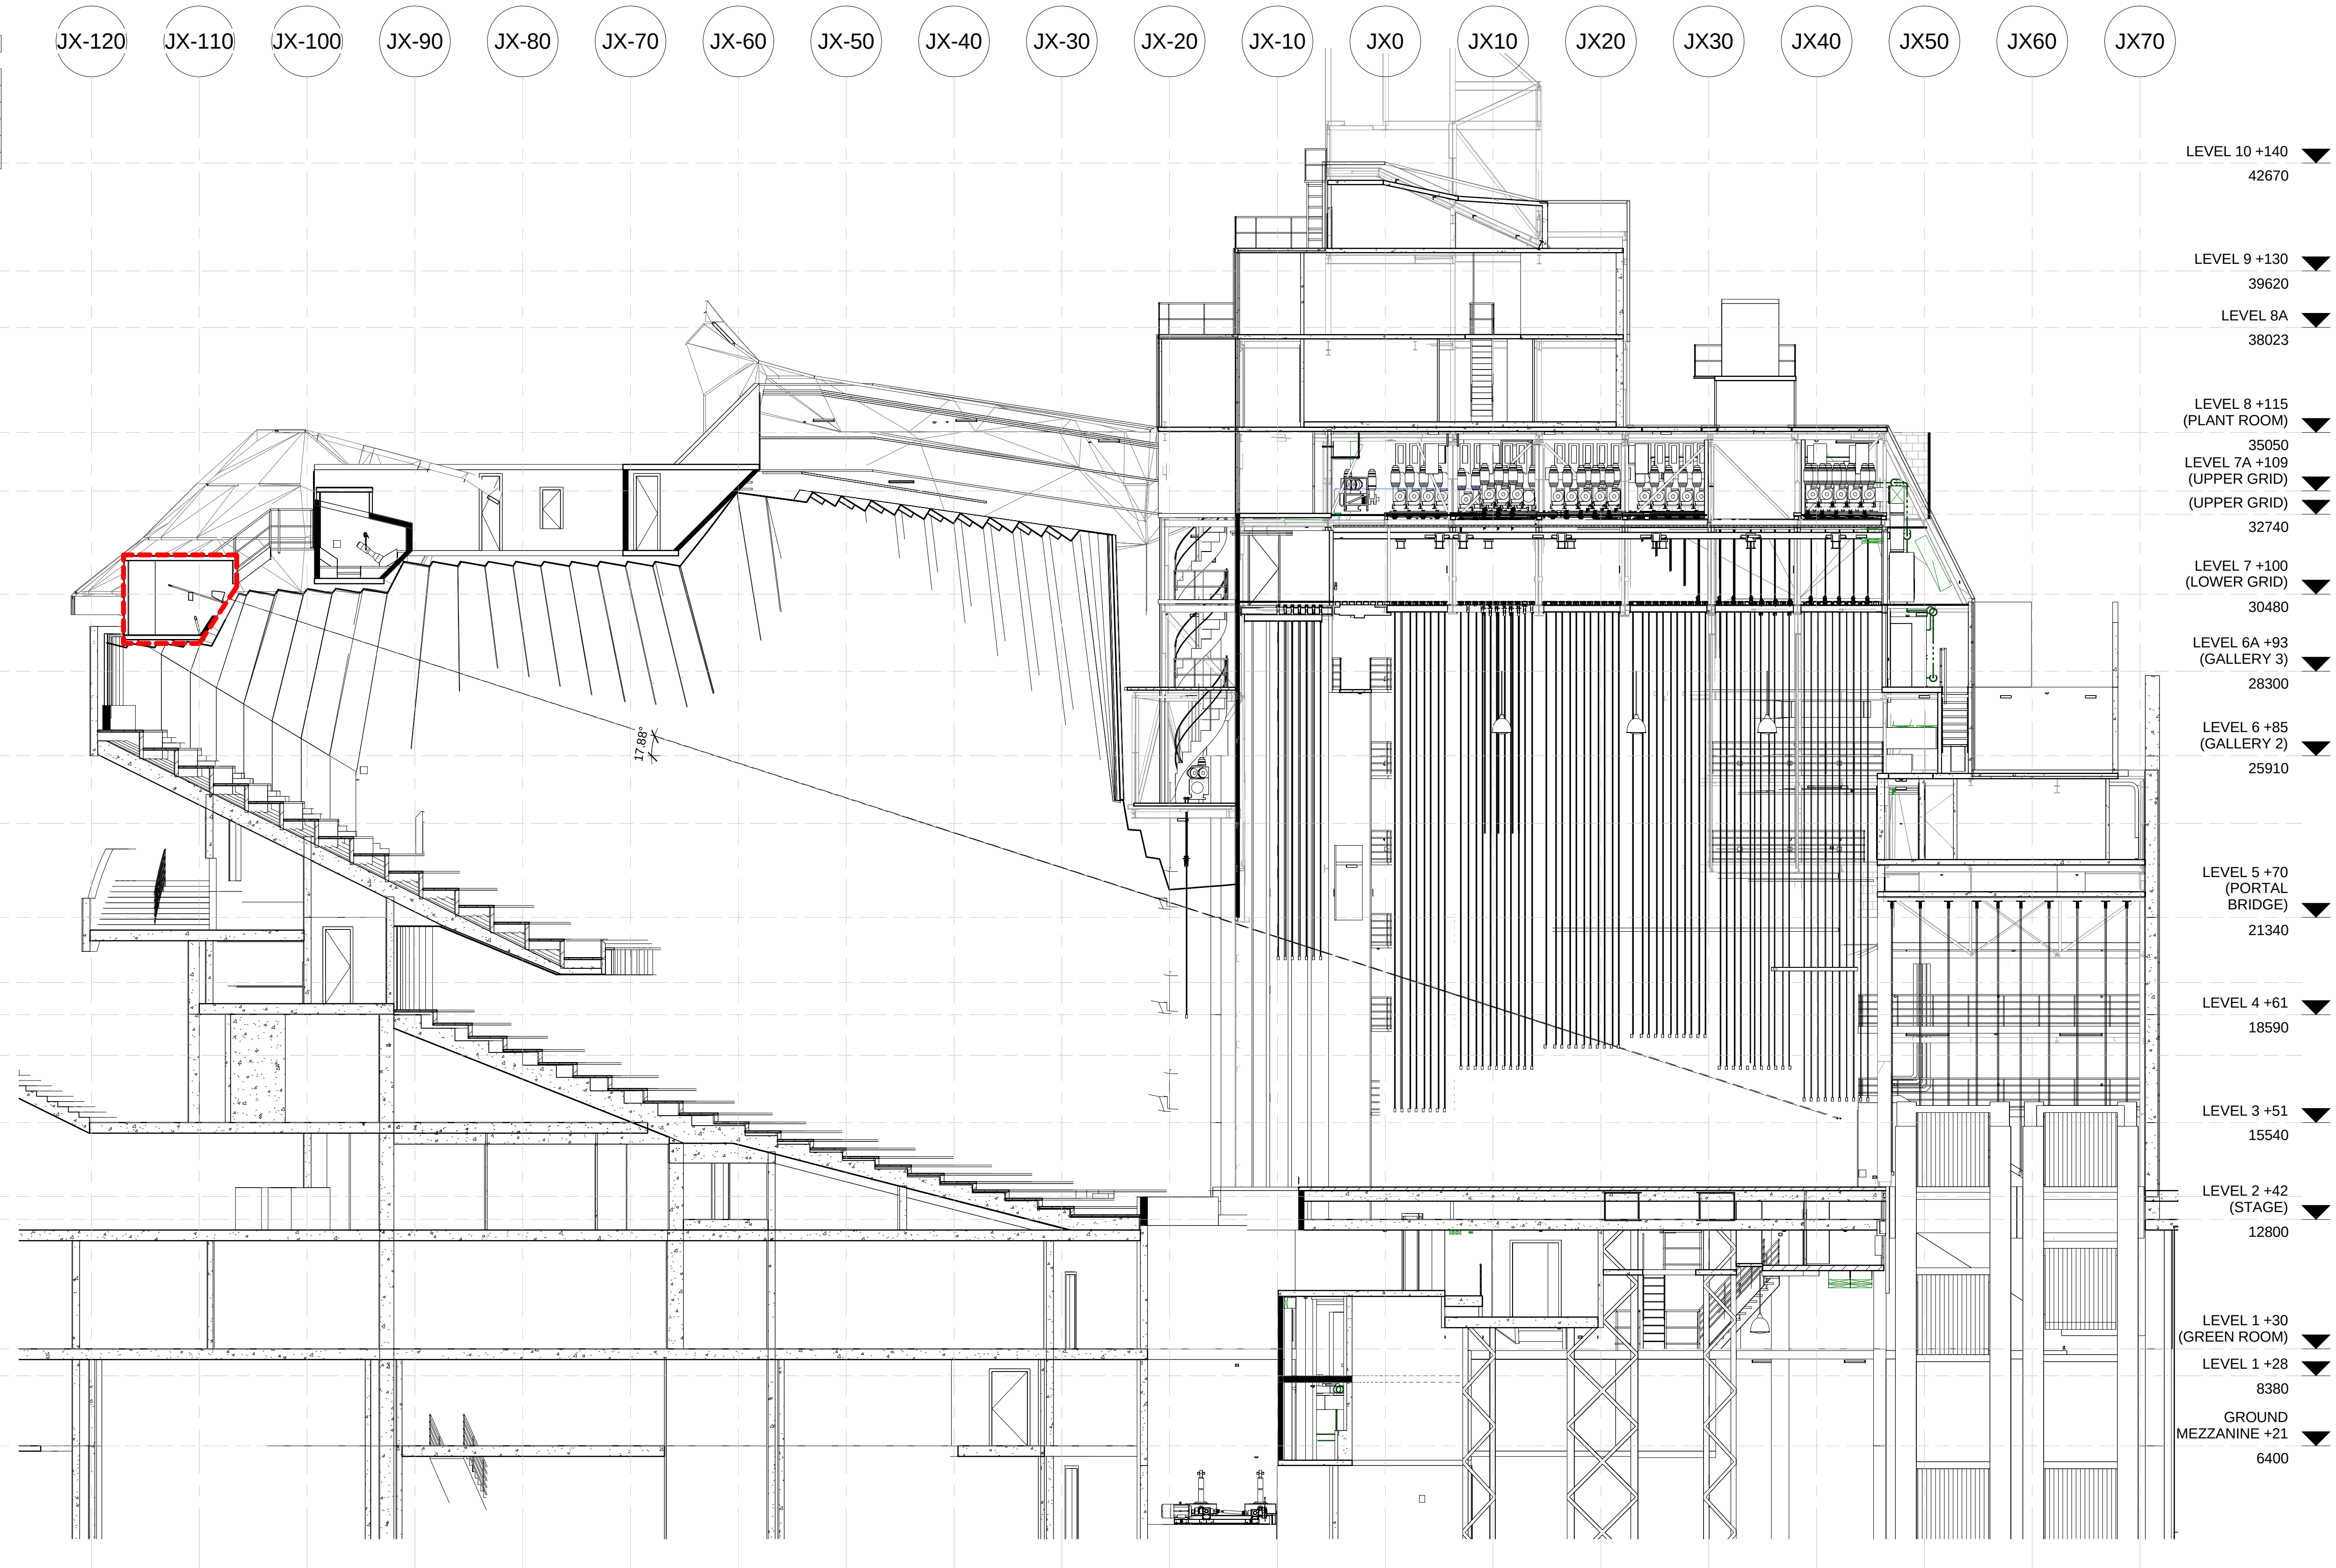


Issue	Description	Dwn	Appl	Date
A	FOR DA			

DESIGN INFORMATION ONLY
ALL DIMENSIONS TO BE CHECKED BY
SPECIALIST MANUFACTURER FOR
SUITABILITY BEFORE MANUFACTURE

ARCHITECT
Scott Carver Pty Ltd
Level One, One Chifley Square, Sydney NSW 2000
Telephone +61 2 9557 3988
www.scottcarver.com.au

GENERAL NOTES
1. ALL DIMENSIONS AND SIZES ARE IN MILLIMETRES.
2. DO NOT SCALE DRAWINGS. USE FIGURED DIMENSIONS ONLY.
3. INFORMATION INDICATED IN THIS DOCUMENT MAY BE CRUCIAL TO THE SAFE AND PROPER FUNCTIONING OF THE SYDNEY OPERA HOUSE. DO NOT ALTER ANY ASPECT WITHOUT WRITTEN PERMISSION.
4. ALL NEW WORKS MUST COMPLY WITH THE SYDNEY OPERA HOUSE BUILDING SERVICES STANDARD SPECIFICATION (BSSS) AND RELEVANT AUSTRALIAN STANDARDS. NEW WORKS MUST ALSO COMPLY WITH THE REQUIREMENTS OF THE BUILDING CODES OF AUSTRALIA.

COPYRIGHT
THIS DRAWING AND DESIGN ARE
SUBJECT TO COPYRIGHT AND SHALL
NOT BE COPIED IN ANY FORM WITH
THE WRITTEN PERMISSION OF THE
SYDNEY OPERA HOUSE TRUST

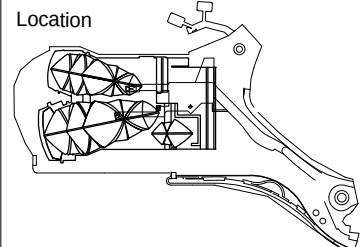


Status
FOR INFORMATION
NOT FOR CONSTRUCTION
Contract
SOH-497
Dwn
Ckd
Author
Checker
Date
2/08/2016
2:30:18 PM
Scale
1:100 @ A1

Project
Joan Sutherland Theatre, Sydney.
Theatre Machinery Upgrade - SOH-479
(Overstage Machinery)
Title
FOLLOW SPOT ROOM - COVER SHEET


Sydney Opera House Trust
GPO Box 4274 Sydney NSW Australia 2001
Phone: +61 2 9250 7541
email: info@sydneyoperahouse.com



Location
OT VA
Drawing No:
49-OT-SC019
Sheet:
DA449
Rev:
A
A1

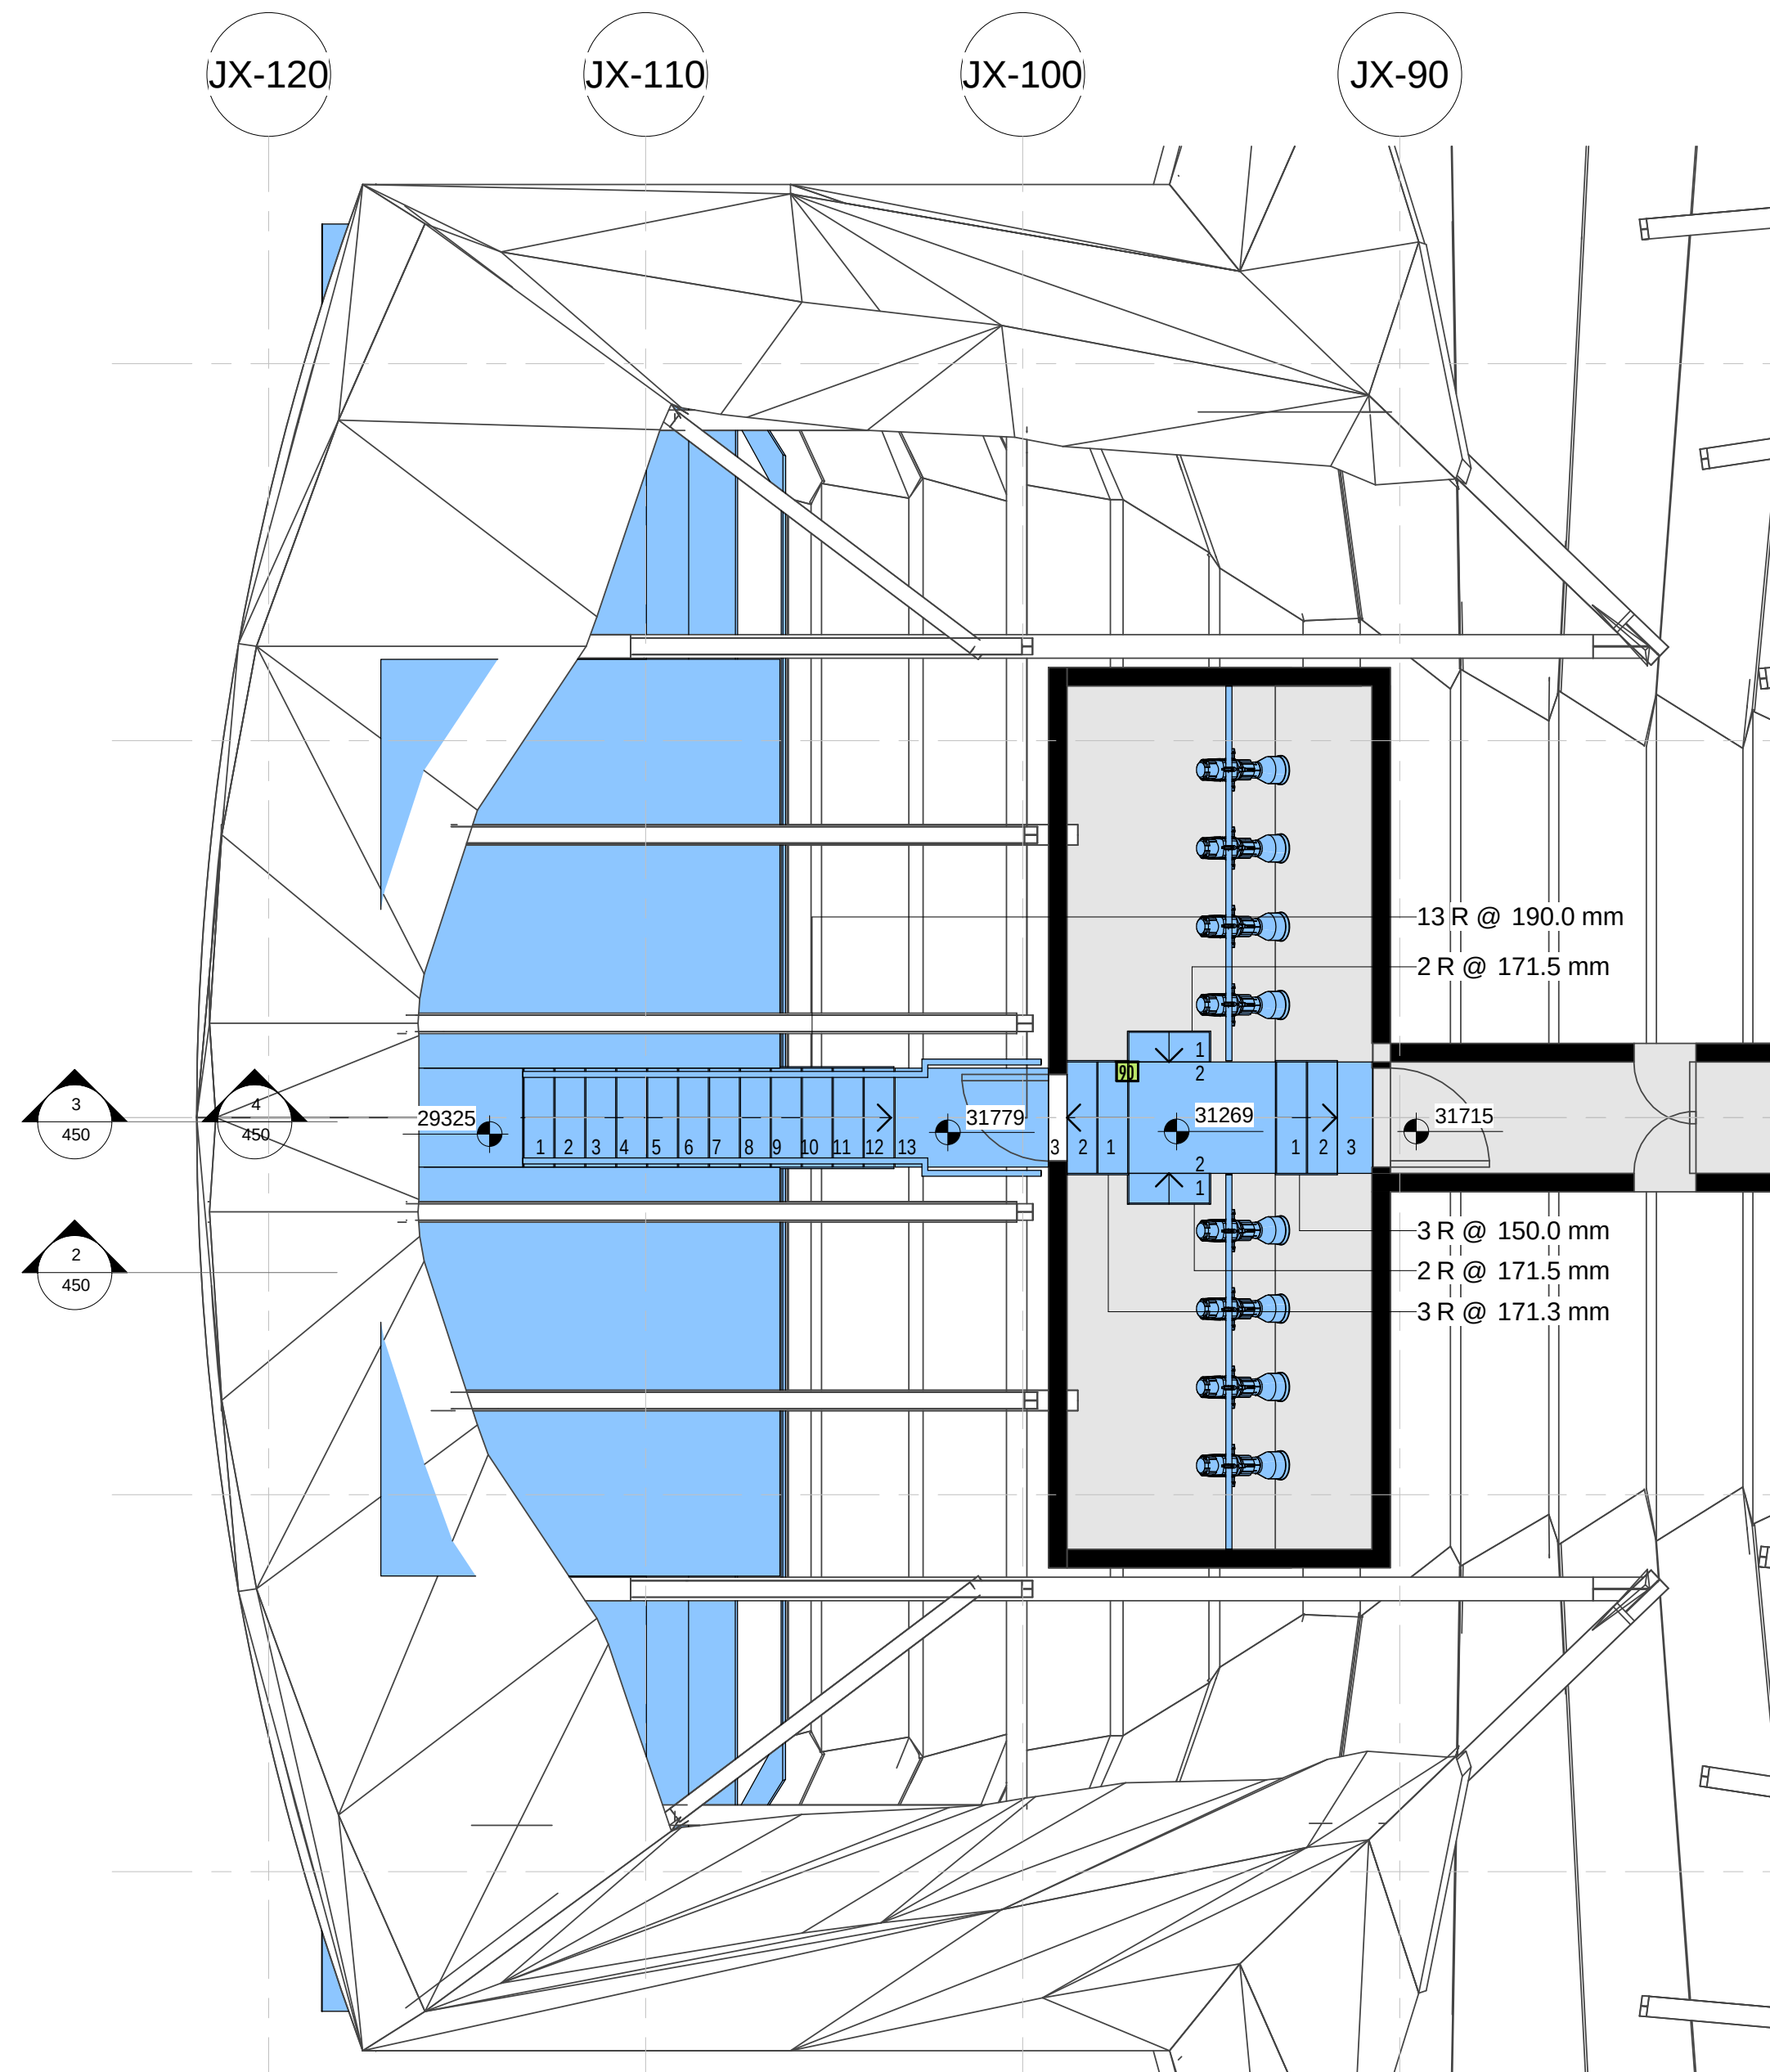

1 PLAN - EXISTING FOLLOW SPOT ROOM - DA
1 : 50

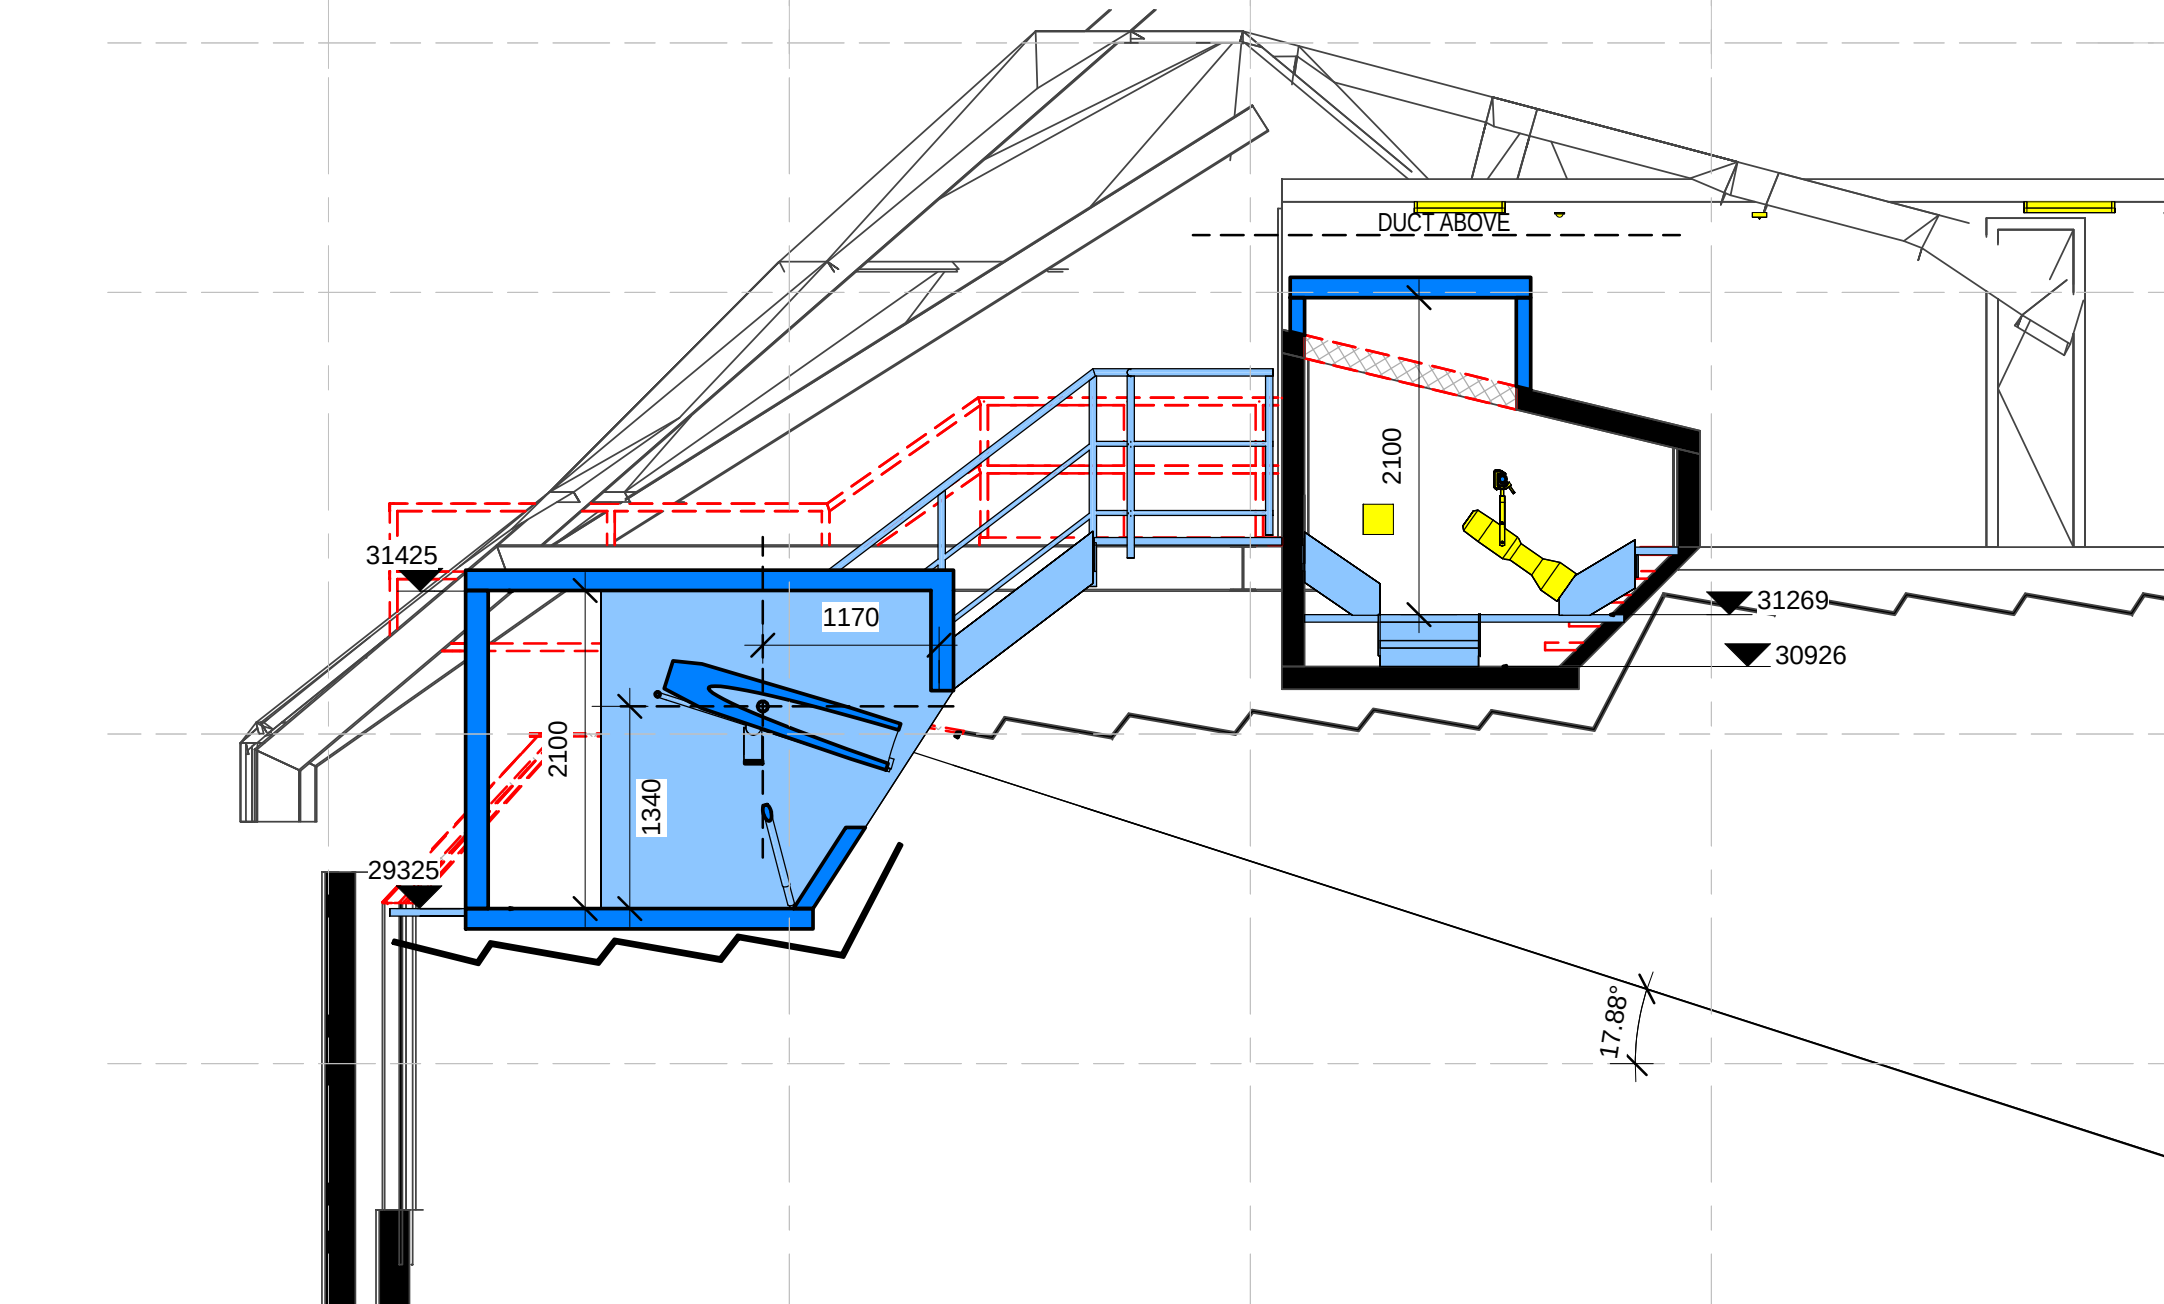

2 SECTION - EXISTING FOLLOW SPOT ROOM 01 -DA
1 : 50


JY20

JY10

V2

JY-10

JY-20

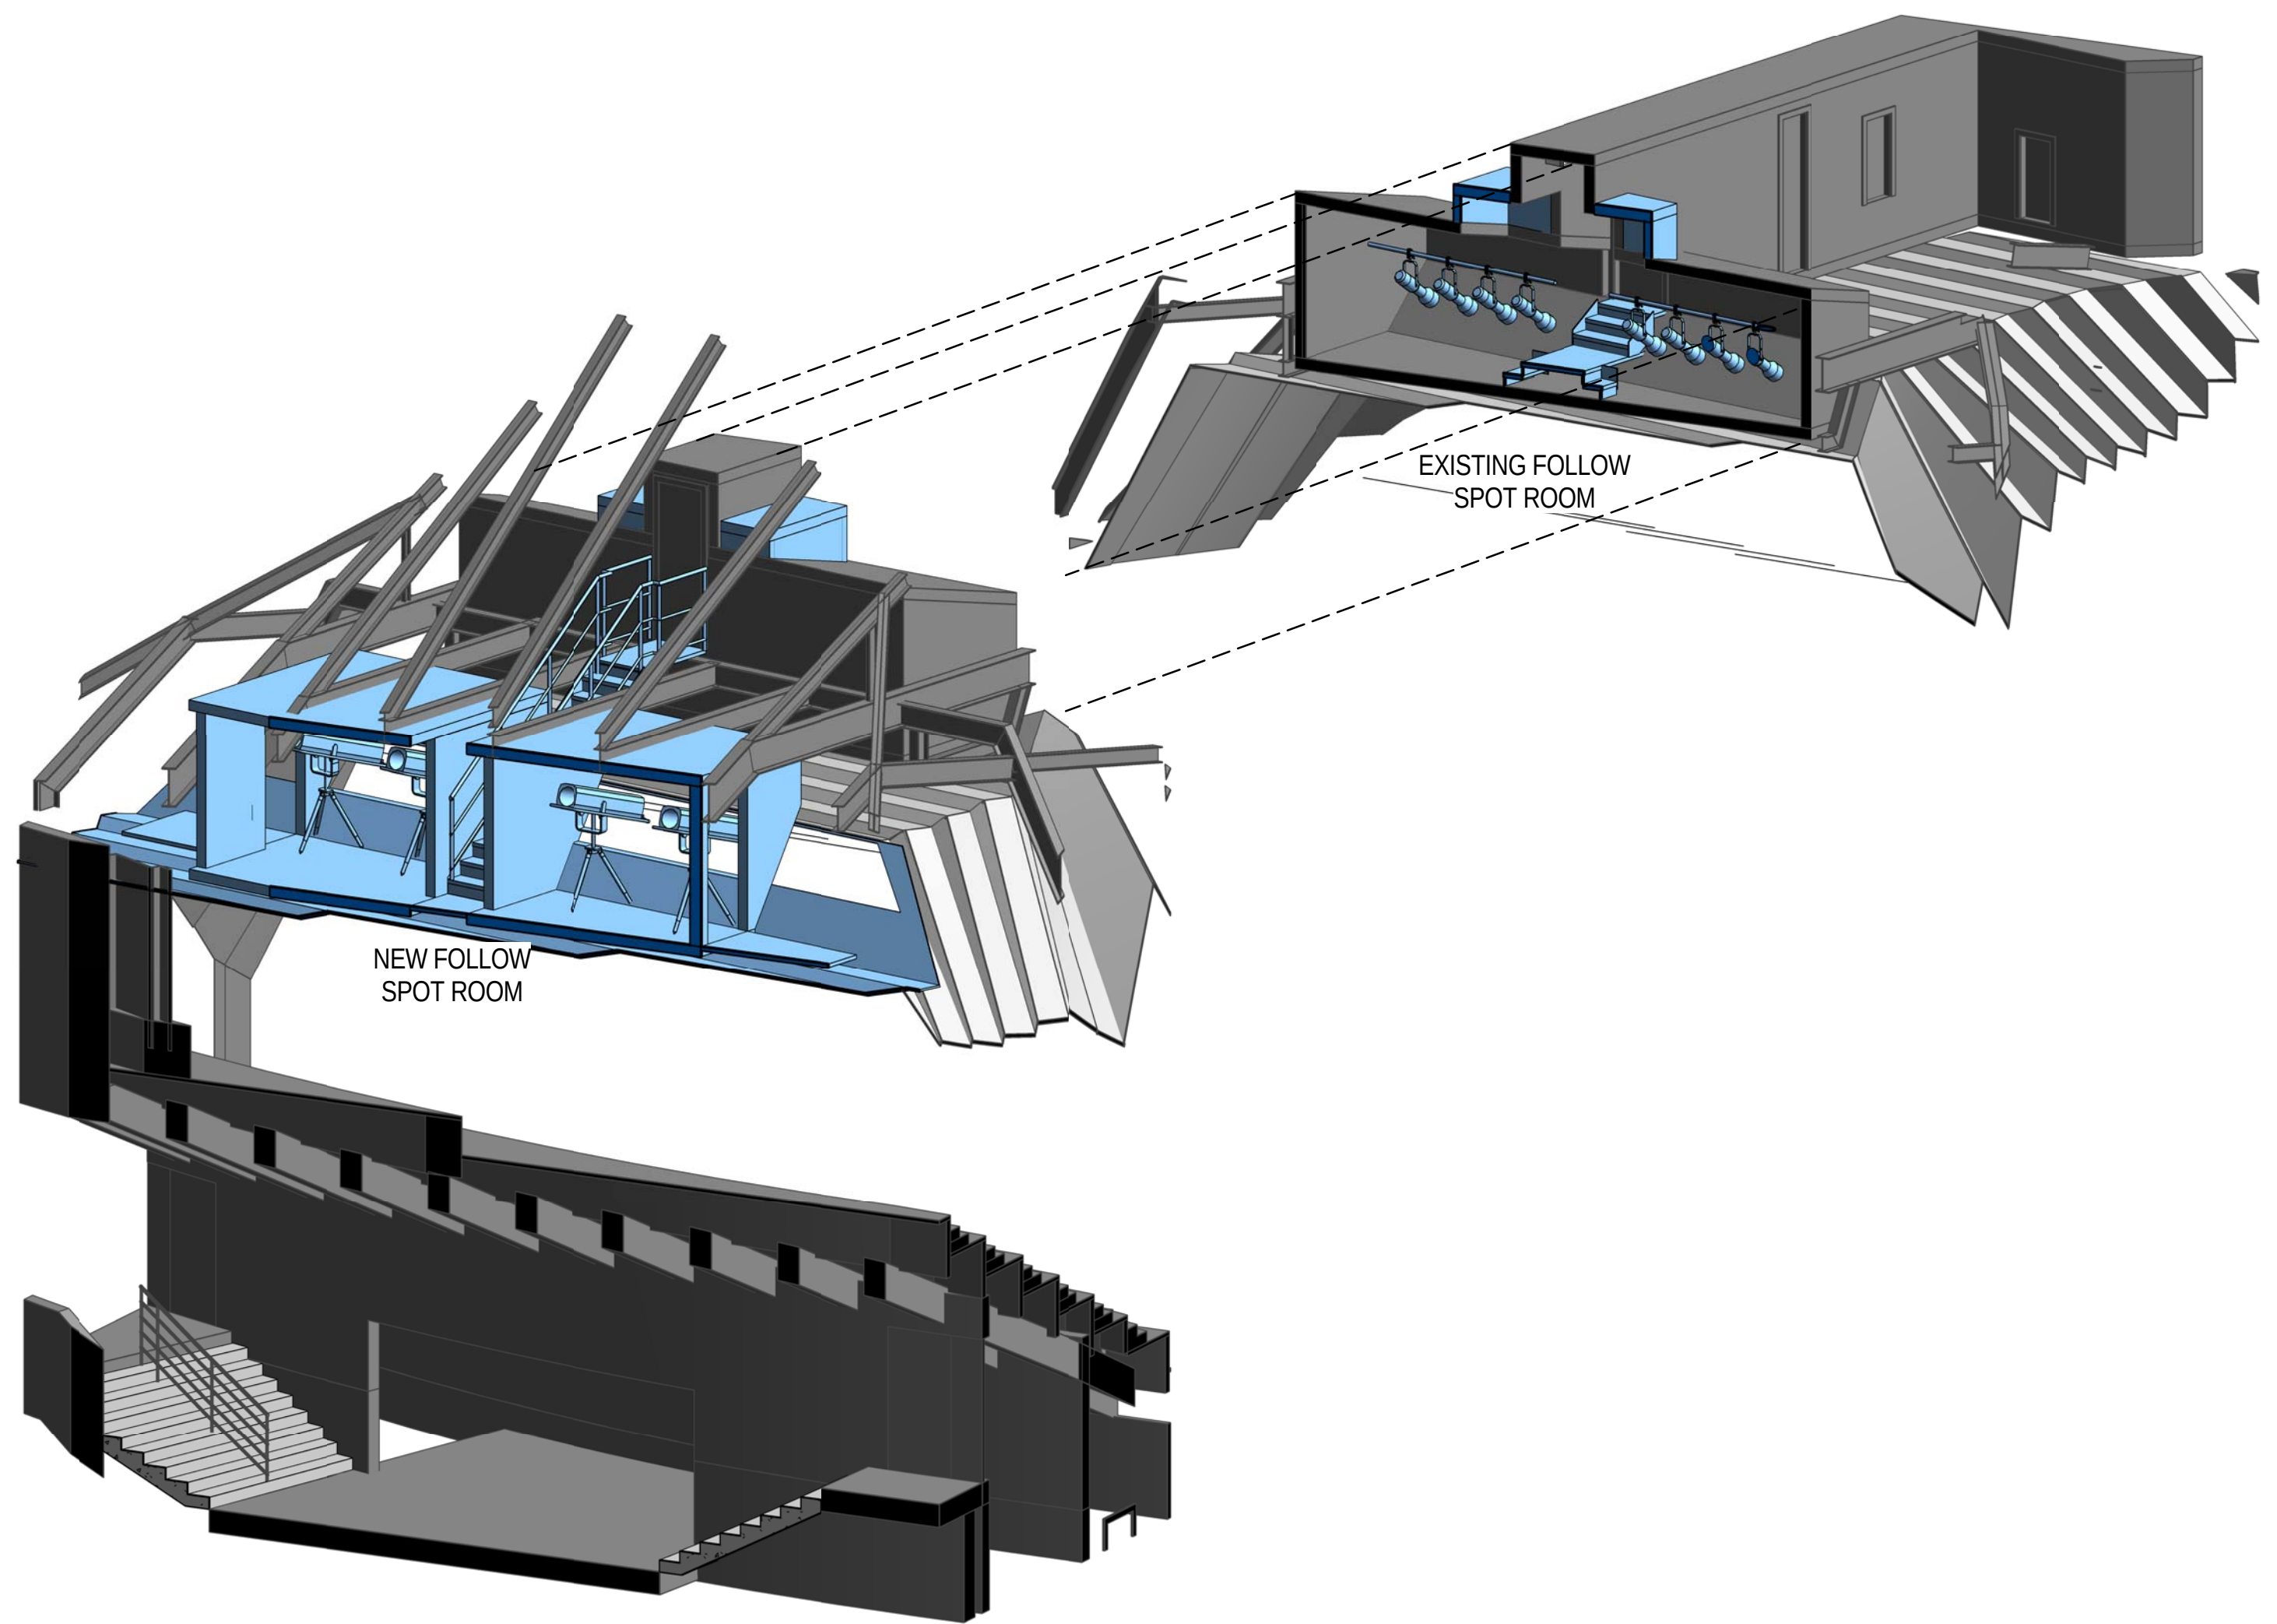

JX-110


JX-100

JX-90


JX-110

JX-100

JX-90

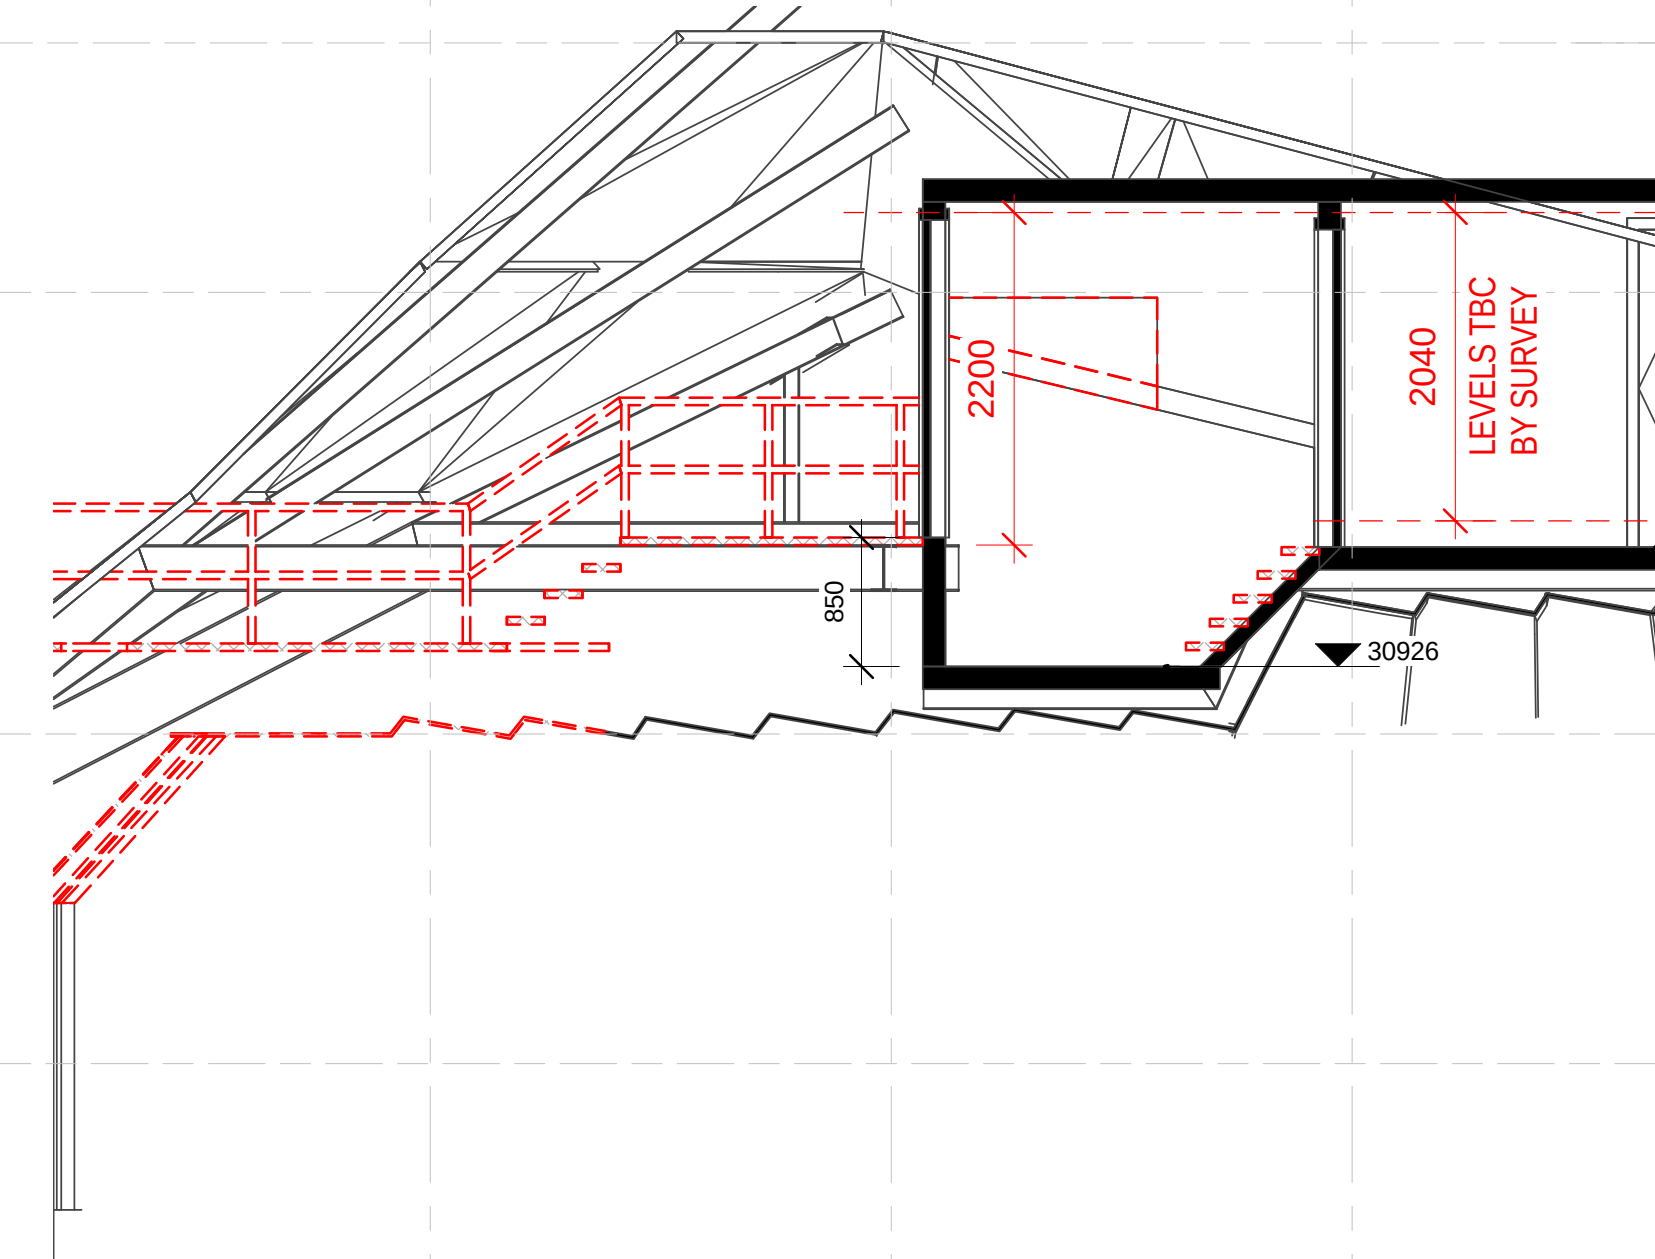

3 SECTION - EXISTING FOLLOW SPOT ROOM 02 - DEMOLITION - DA
1 : 50

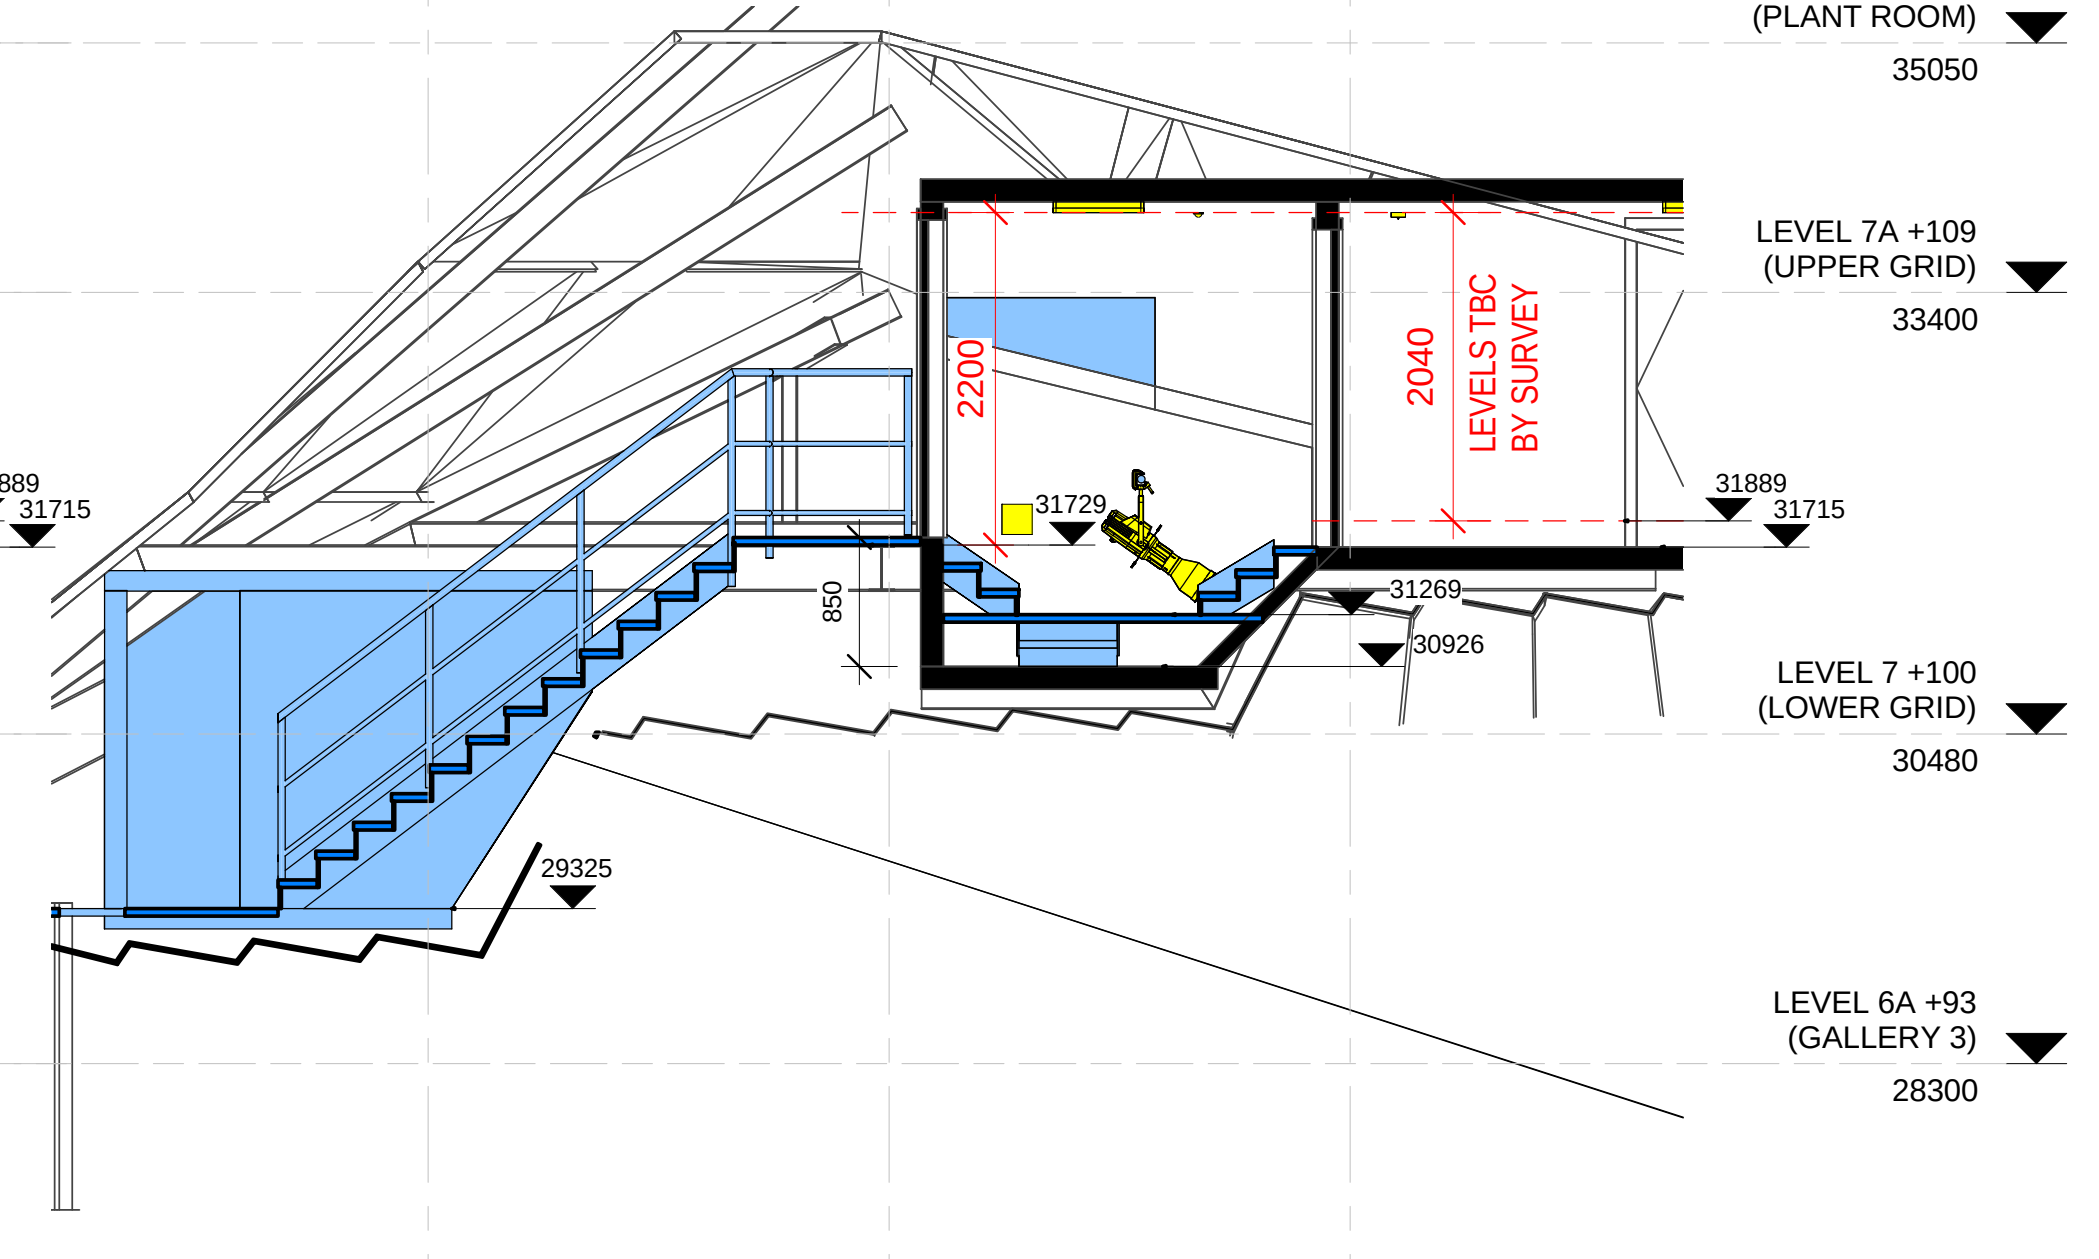

4 SECTION - EXISTING FOLLOW SPOT ROOM 02 - PROPOSED - DA
1 : 50


Issue	FOR DA	Description	Dwn	Appl	Date
A					

DESIGN INFORMATION ONLY
ALL DIMENSIONS TO BE CHECKED BY
SPECIALIST MANUFACTURER FOR
SUITABILITY BEFORE MANUFACTURE

ARCHITECT
Scott Carver Pty Ltd
Level One, One Chifley Square, Sydney NSW 2000
Telephone +61 2 9557 9988
www.scottcarver.com.au

GENERAL NOTES
1. ALL DIMENSIONS AND SIZES ARE IN MILLIMETRES.
2. DO NOT SCALE DRAWINGS. USE FIGURED DIMENSIONS ONLY.
3. INFORMATION INDICATED IN THIS DOCUMENT MAY BE CRUCIAL TO THE SAFE AND PROPER FUNCTIONING OF THE SYDNEY OPERA HOUSE. DO NOT ALTER ANY ASPECT WITHOUT WRITTEN PERMISSION.
4. ALL NEW WORKS MUST COMPLY WITH THE SYDNEY OPERA HOUSE BUILDING SERVICES STANDARD SPECIFICATION (BSSS) AND RELEVANT AUSTRALIAN STANDARDS. NEW WORKS MUST ALSO COMPLY WITH THE REQUIREMENTS OF THE BUILDING CODES OF AUSTRALIA.

COPYRIGHT
THIS DRAWING AND DESIGN ARE
SUBJECT TO COPYRIGHT AND SHALL
NOT BE COPIED IN ANY FORM WITH
THE WRITTEN PERMISSION OF THE
SYDNEY OPERA HOUSE TRUST

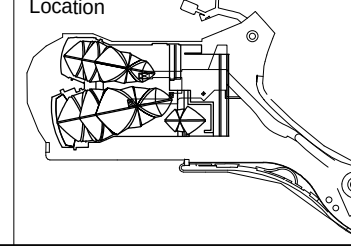


Status	FOR INFORMATION NOT FOR CONSTRUCTION
Contract	SOH-497
Dwn	Author
Ckd	Checker
Date	2/08/2016 2:25:02 PM
Scale	1:50 @ A1


Project
Joan Sutherland Theatre, Sydney.
Theatre Machinery Upgrade - SOH-479
(Overstage Machinery)
Title
EXISTING FOLLOW SPOT ROOM - LAYOUT

Location	OT VA	Drawing No:	49-OT-SC019	Sheet:	DA450	Rev:	A	A1
----------	-------	-------------	-------------	--------	-------	------	---	----


Sydney Opera House Trust
GPO Box 4274 Sydney NSW Australia 2001
Phone: +61 2 9250 7541
Email: info@sydneyoperahouse.com
© Sydney Opera House Trust

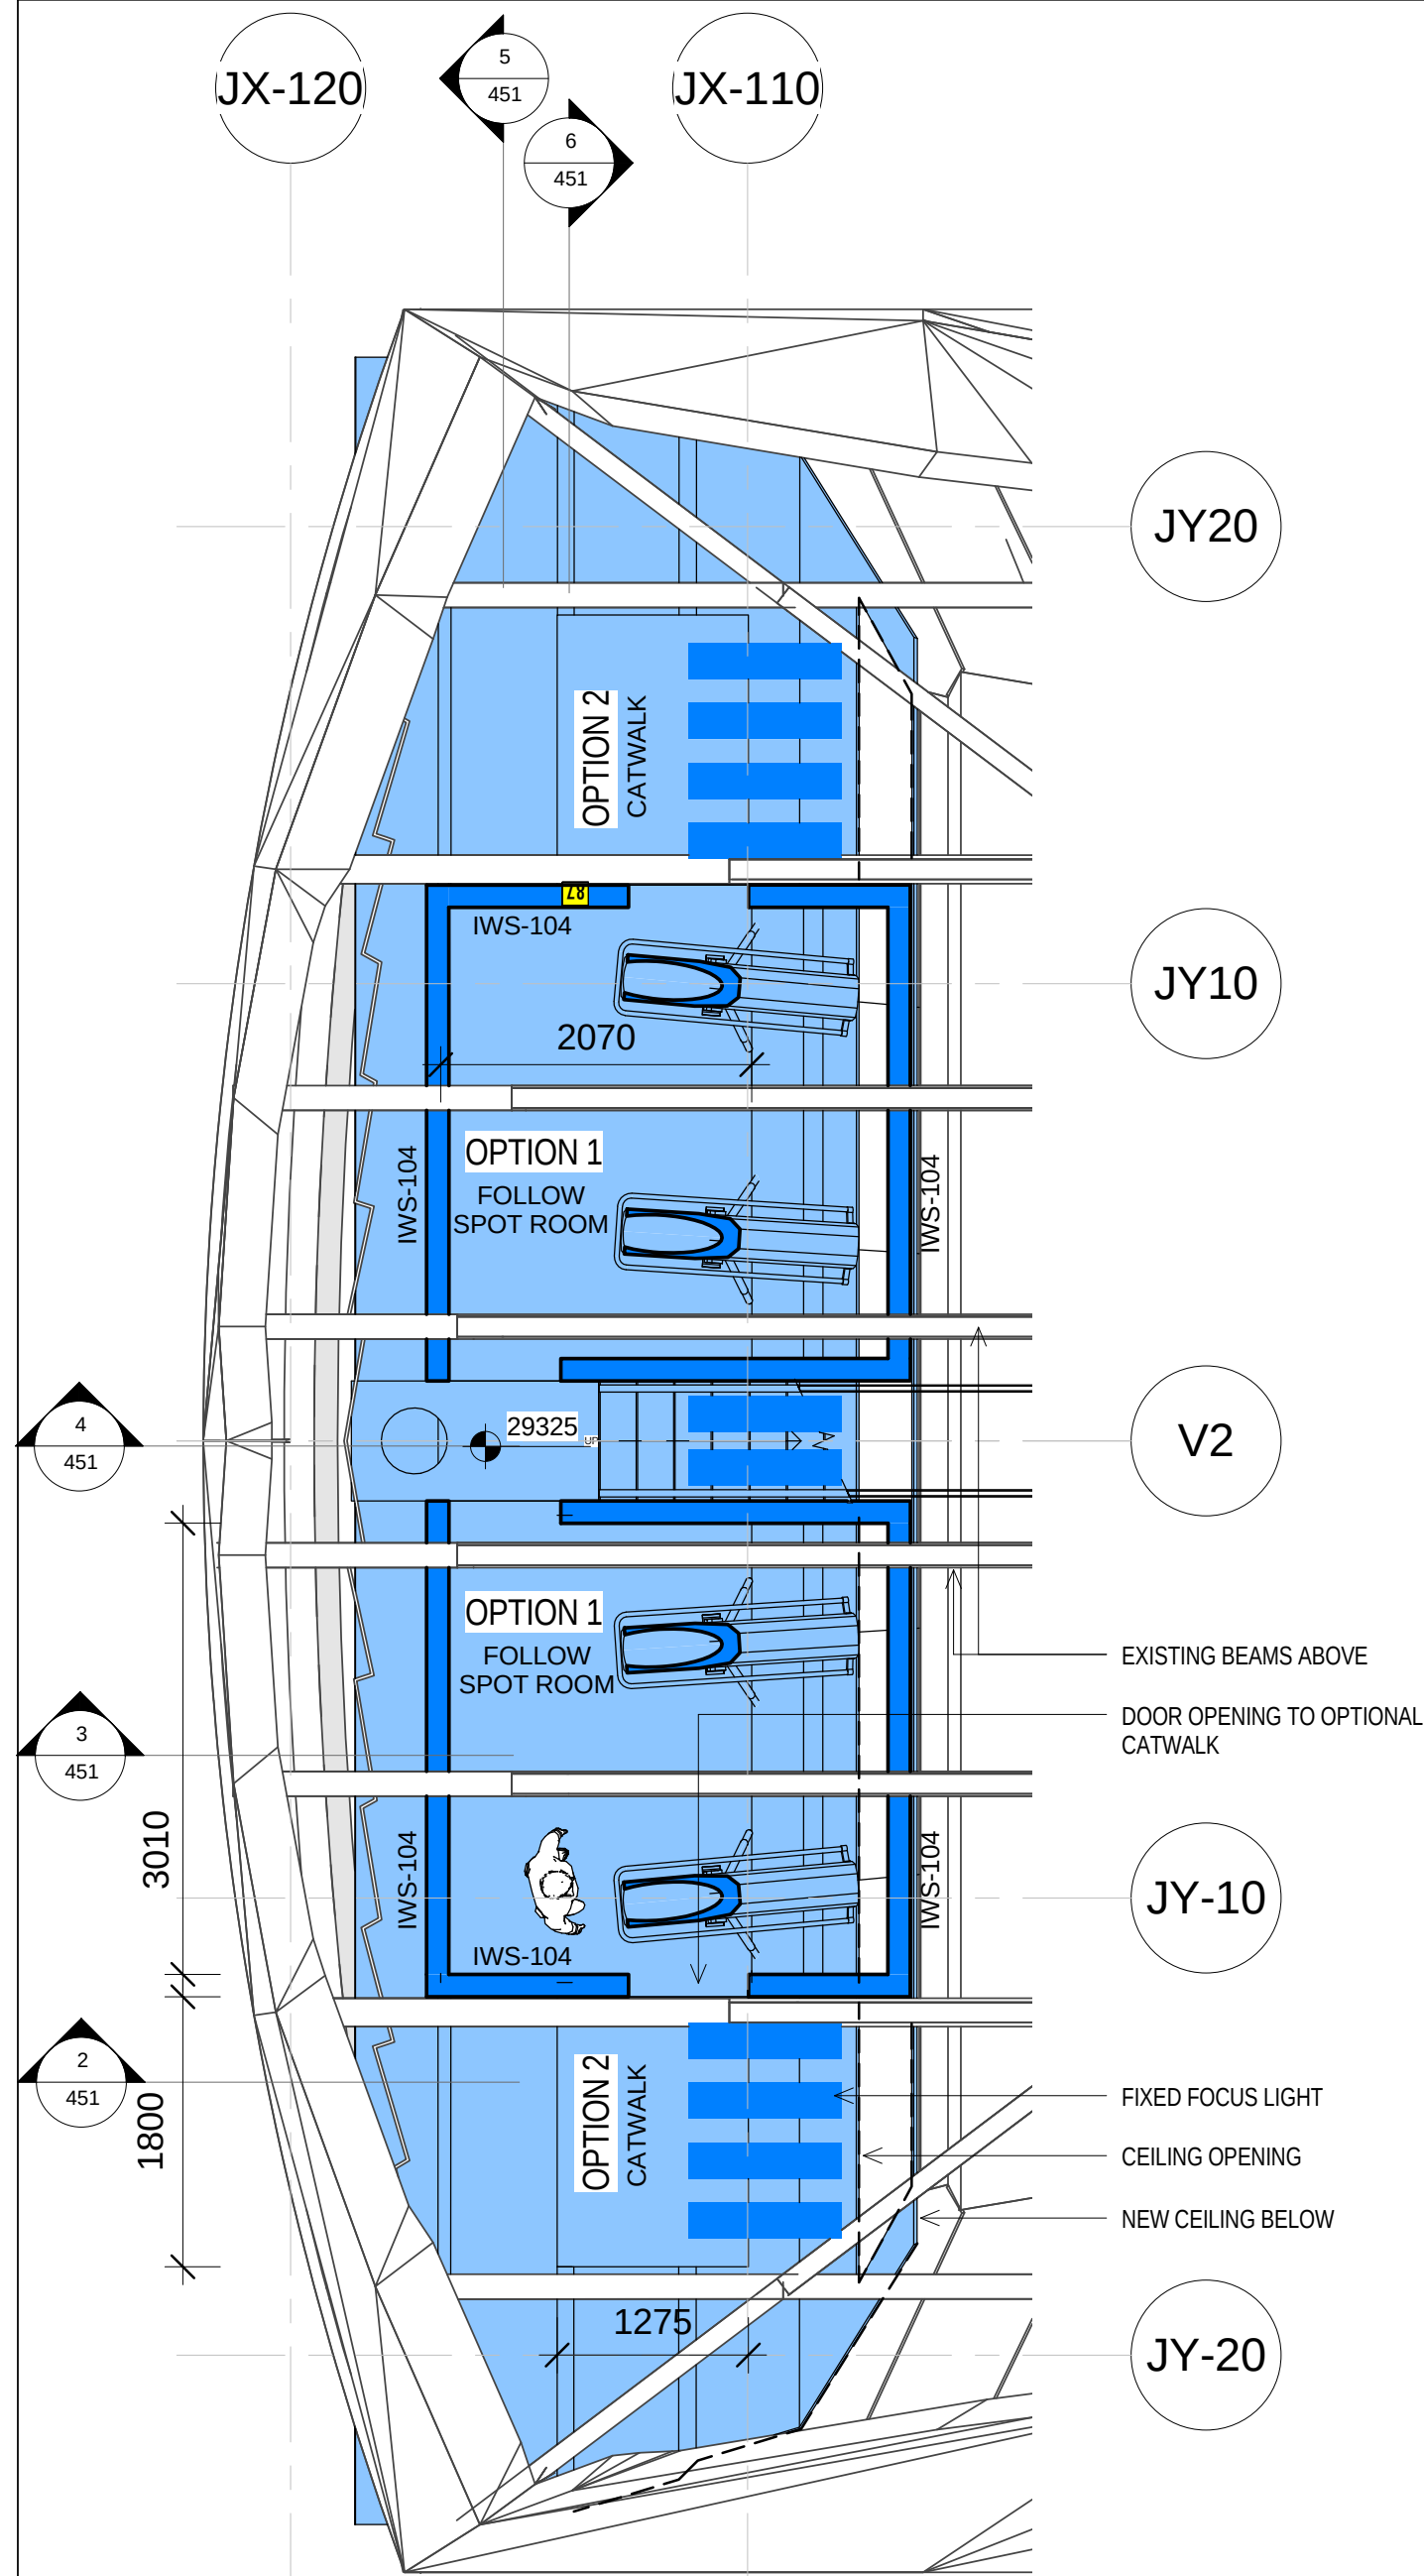


1 PLAN - FOLLOW SPOT ROOM - DA
1 : 50

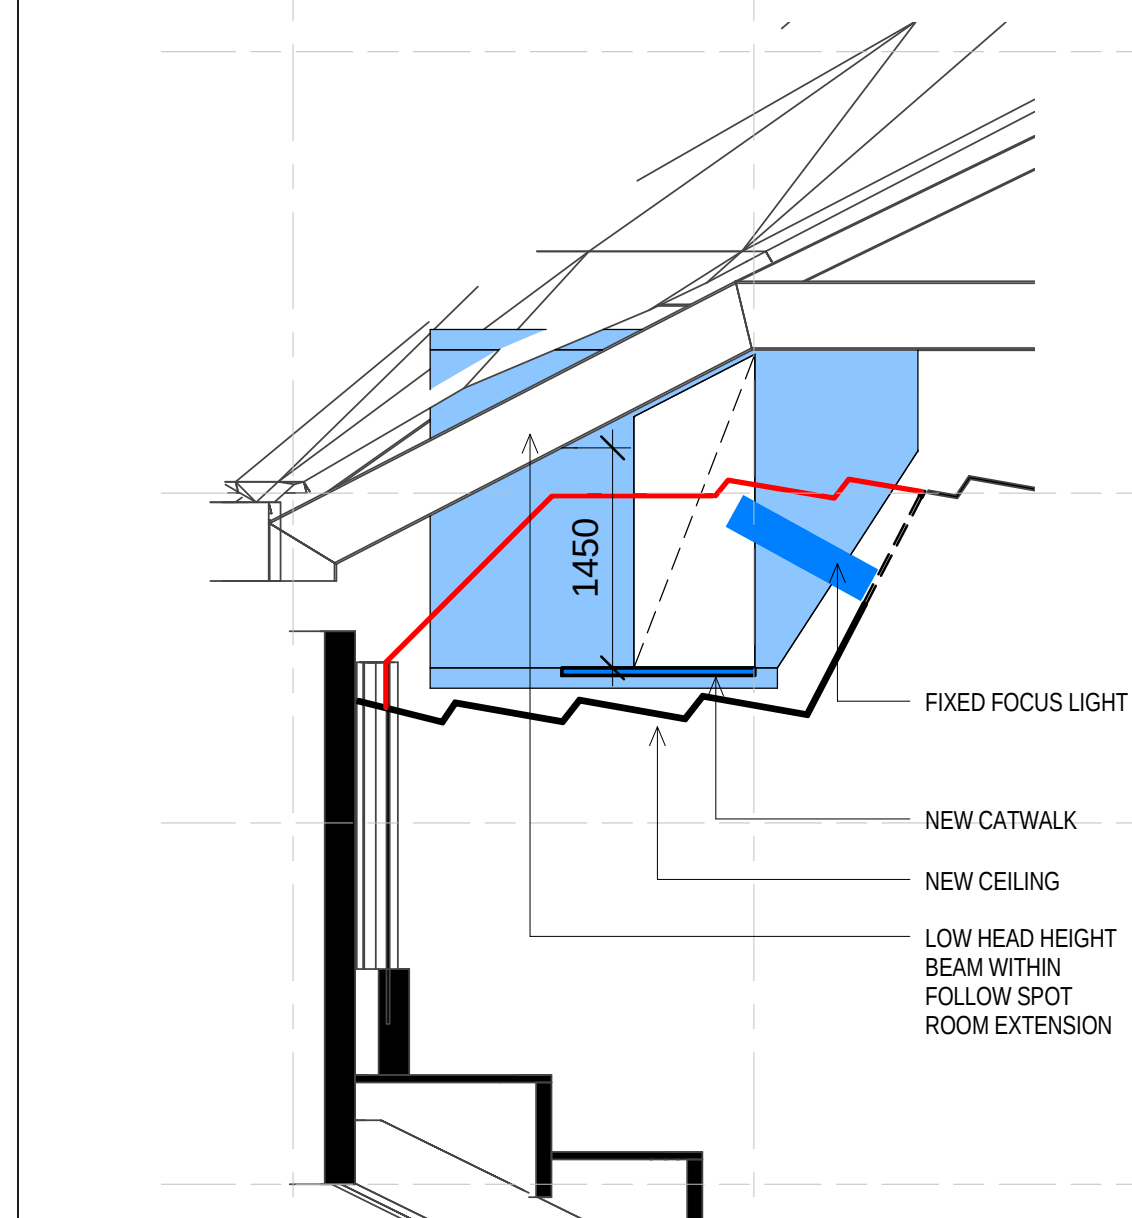


2 SECTION - FOLLOW SPOT ROOM 01 - DA
1 : 50

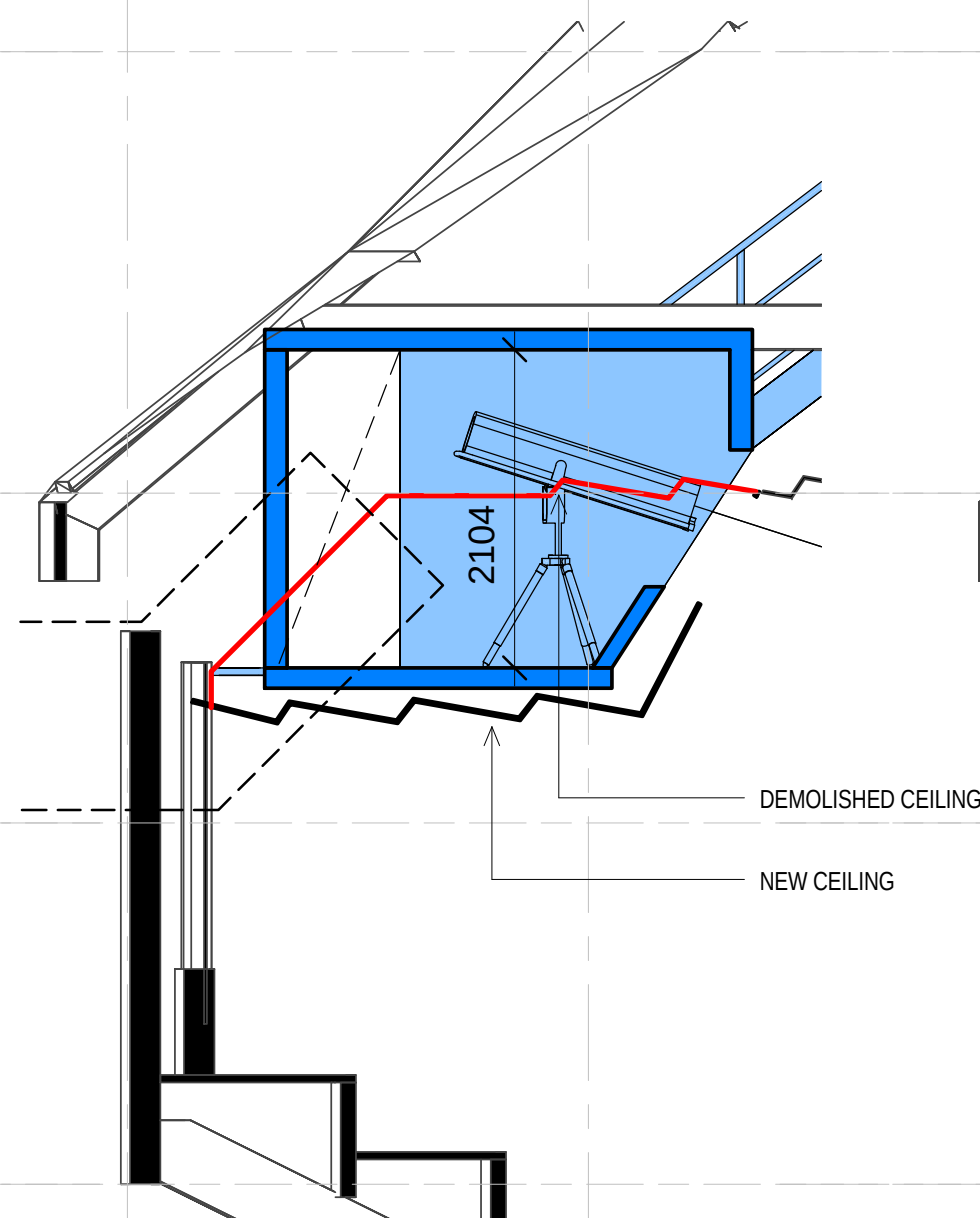


3 SECTION - FOLLOW SPOT ROOM 02 - DA
1 : 50

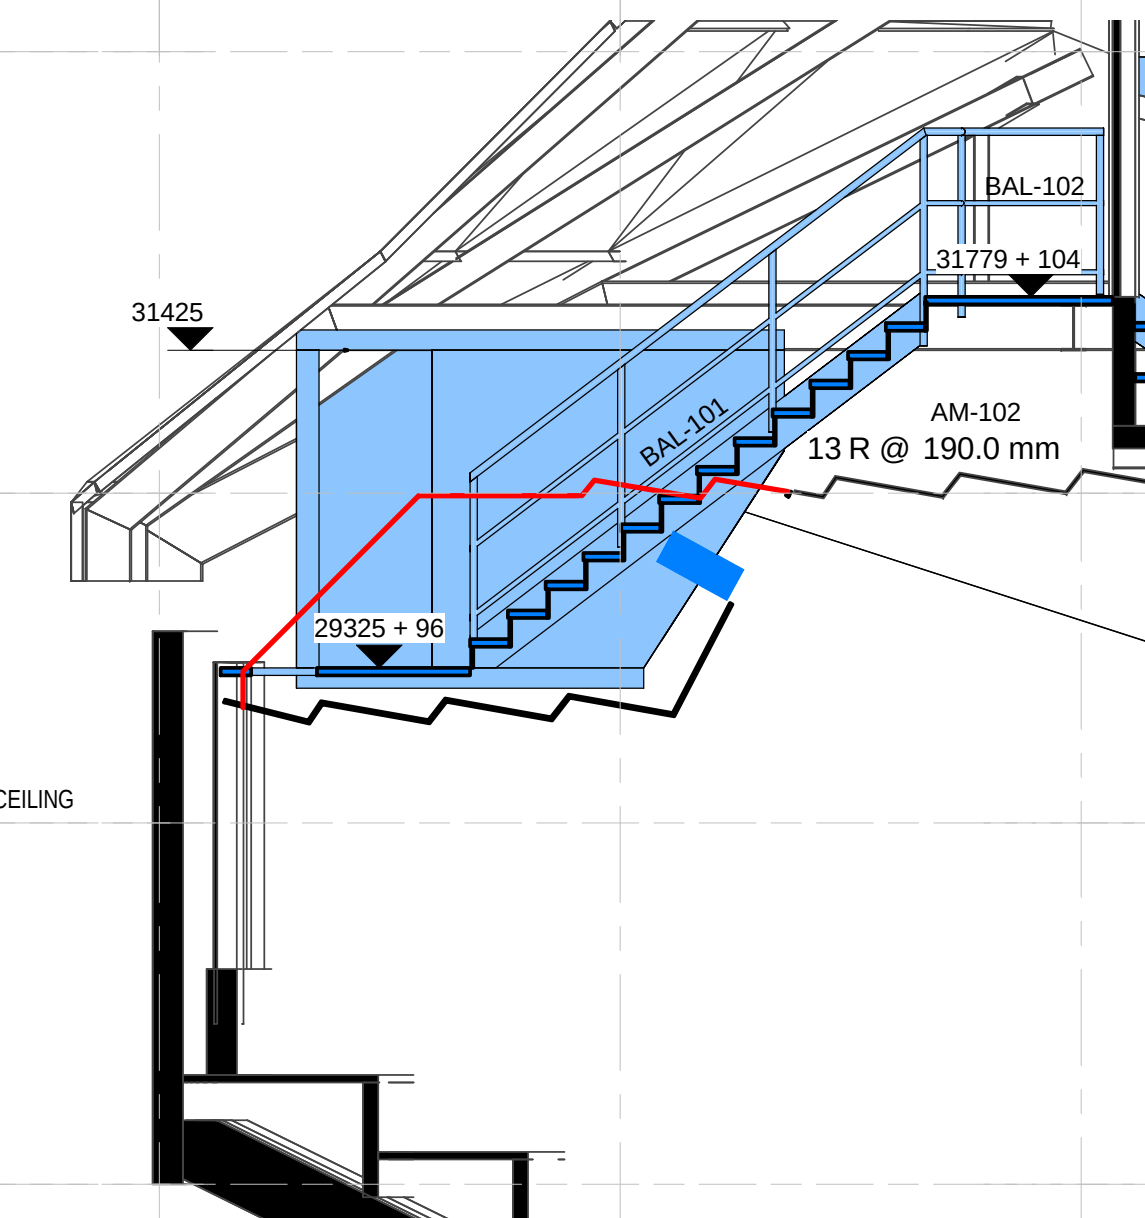


4 SECTION - FOLLOW SPOT ROOM 03 - DA
1 : 50

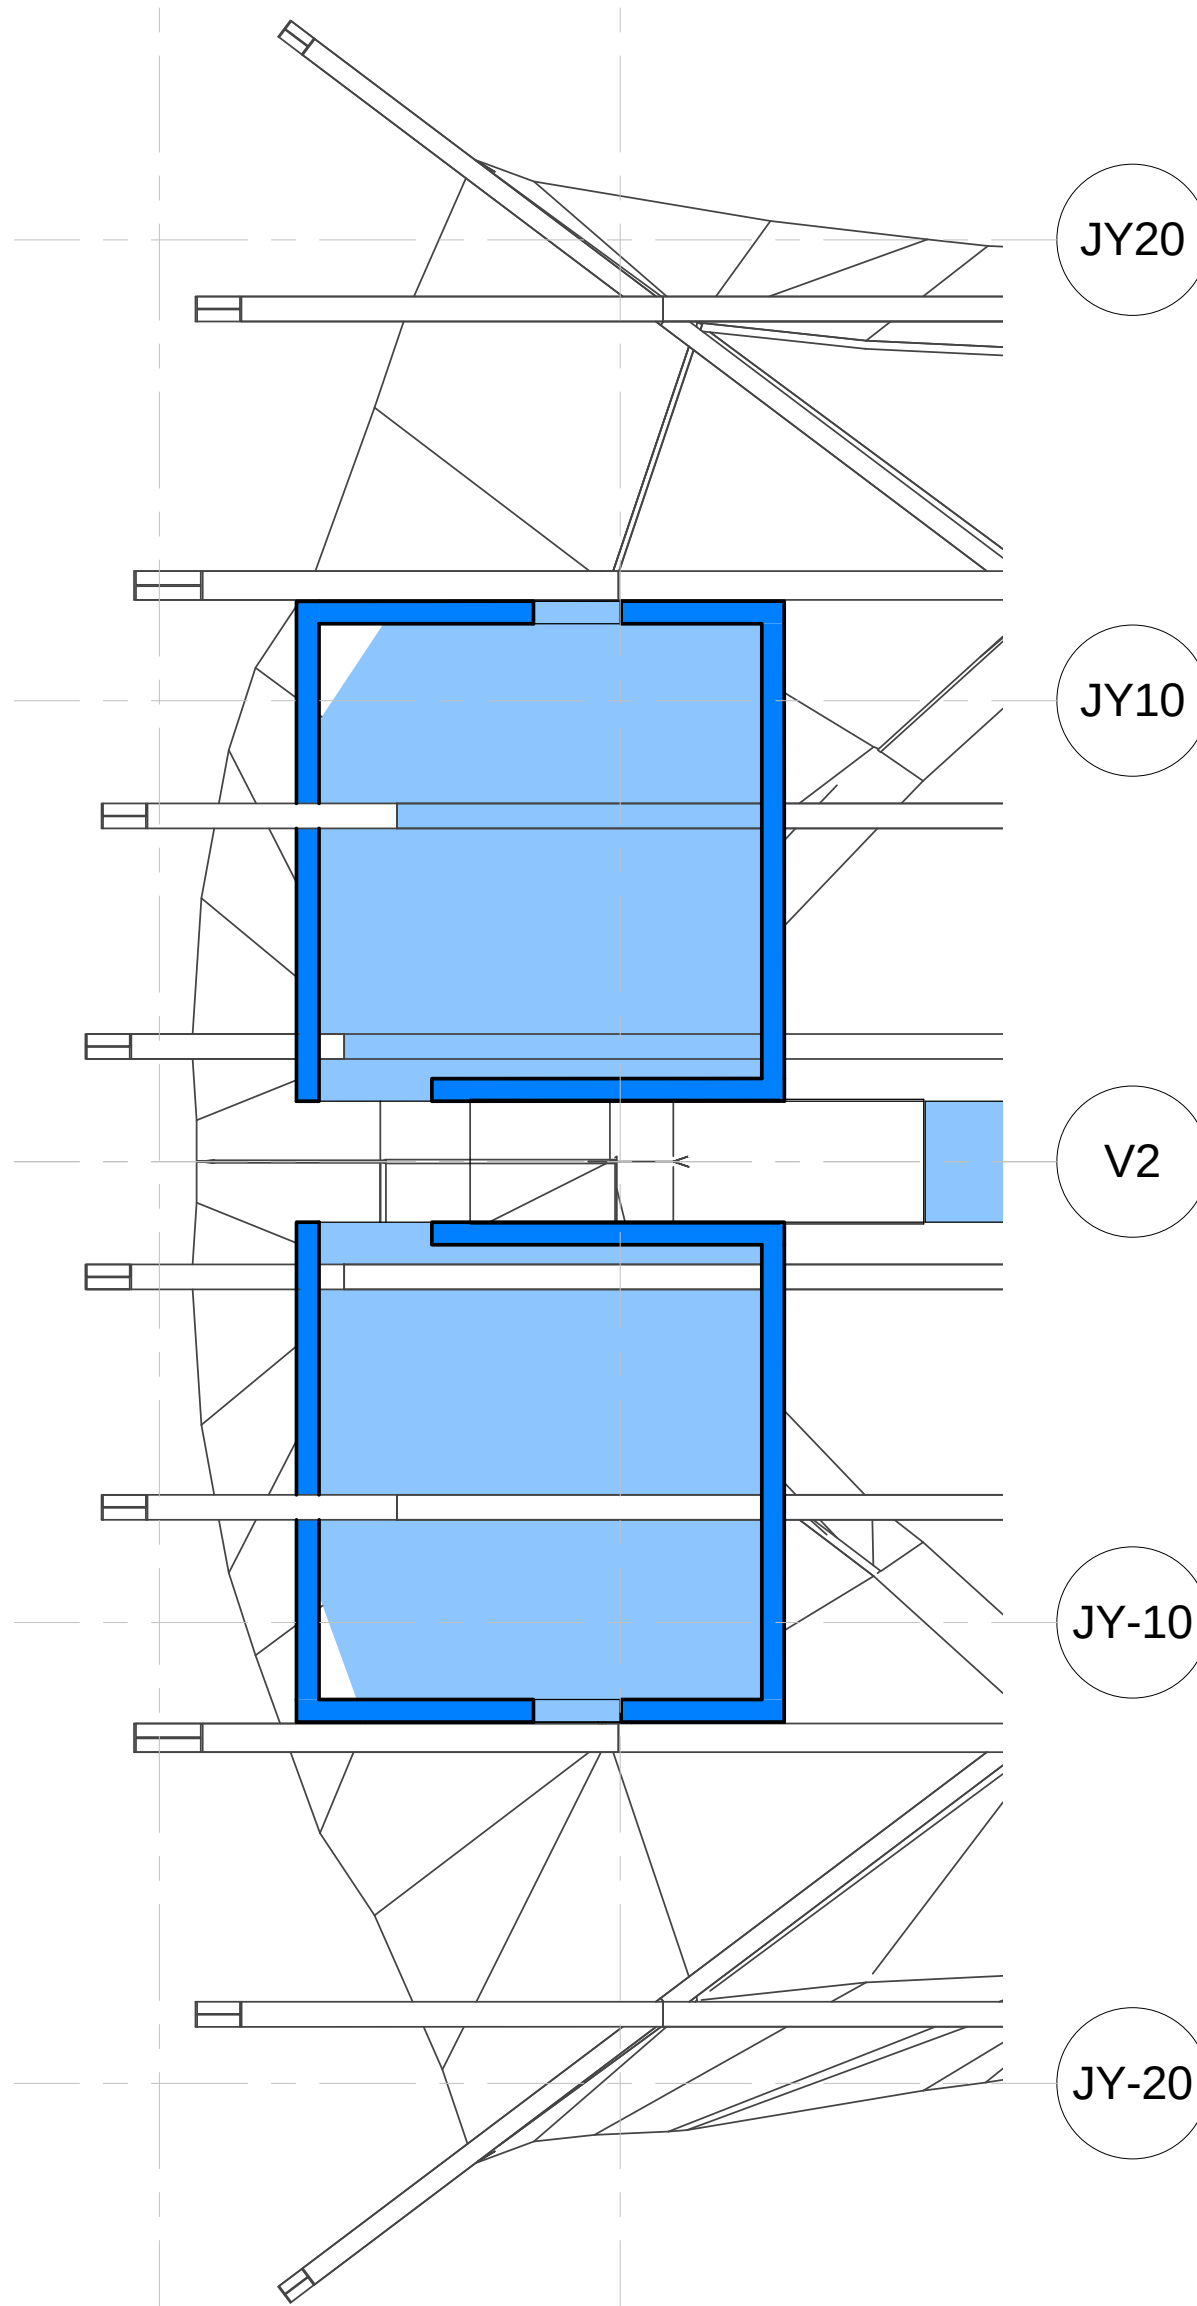

7 RCP - FOLLOW SPOT ROOM - DA
1 : 50

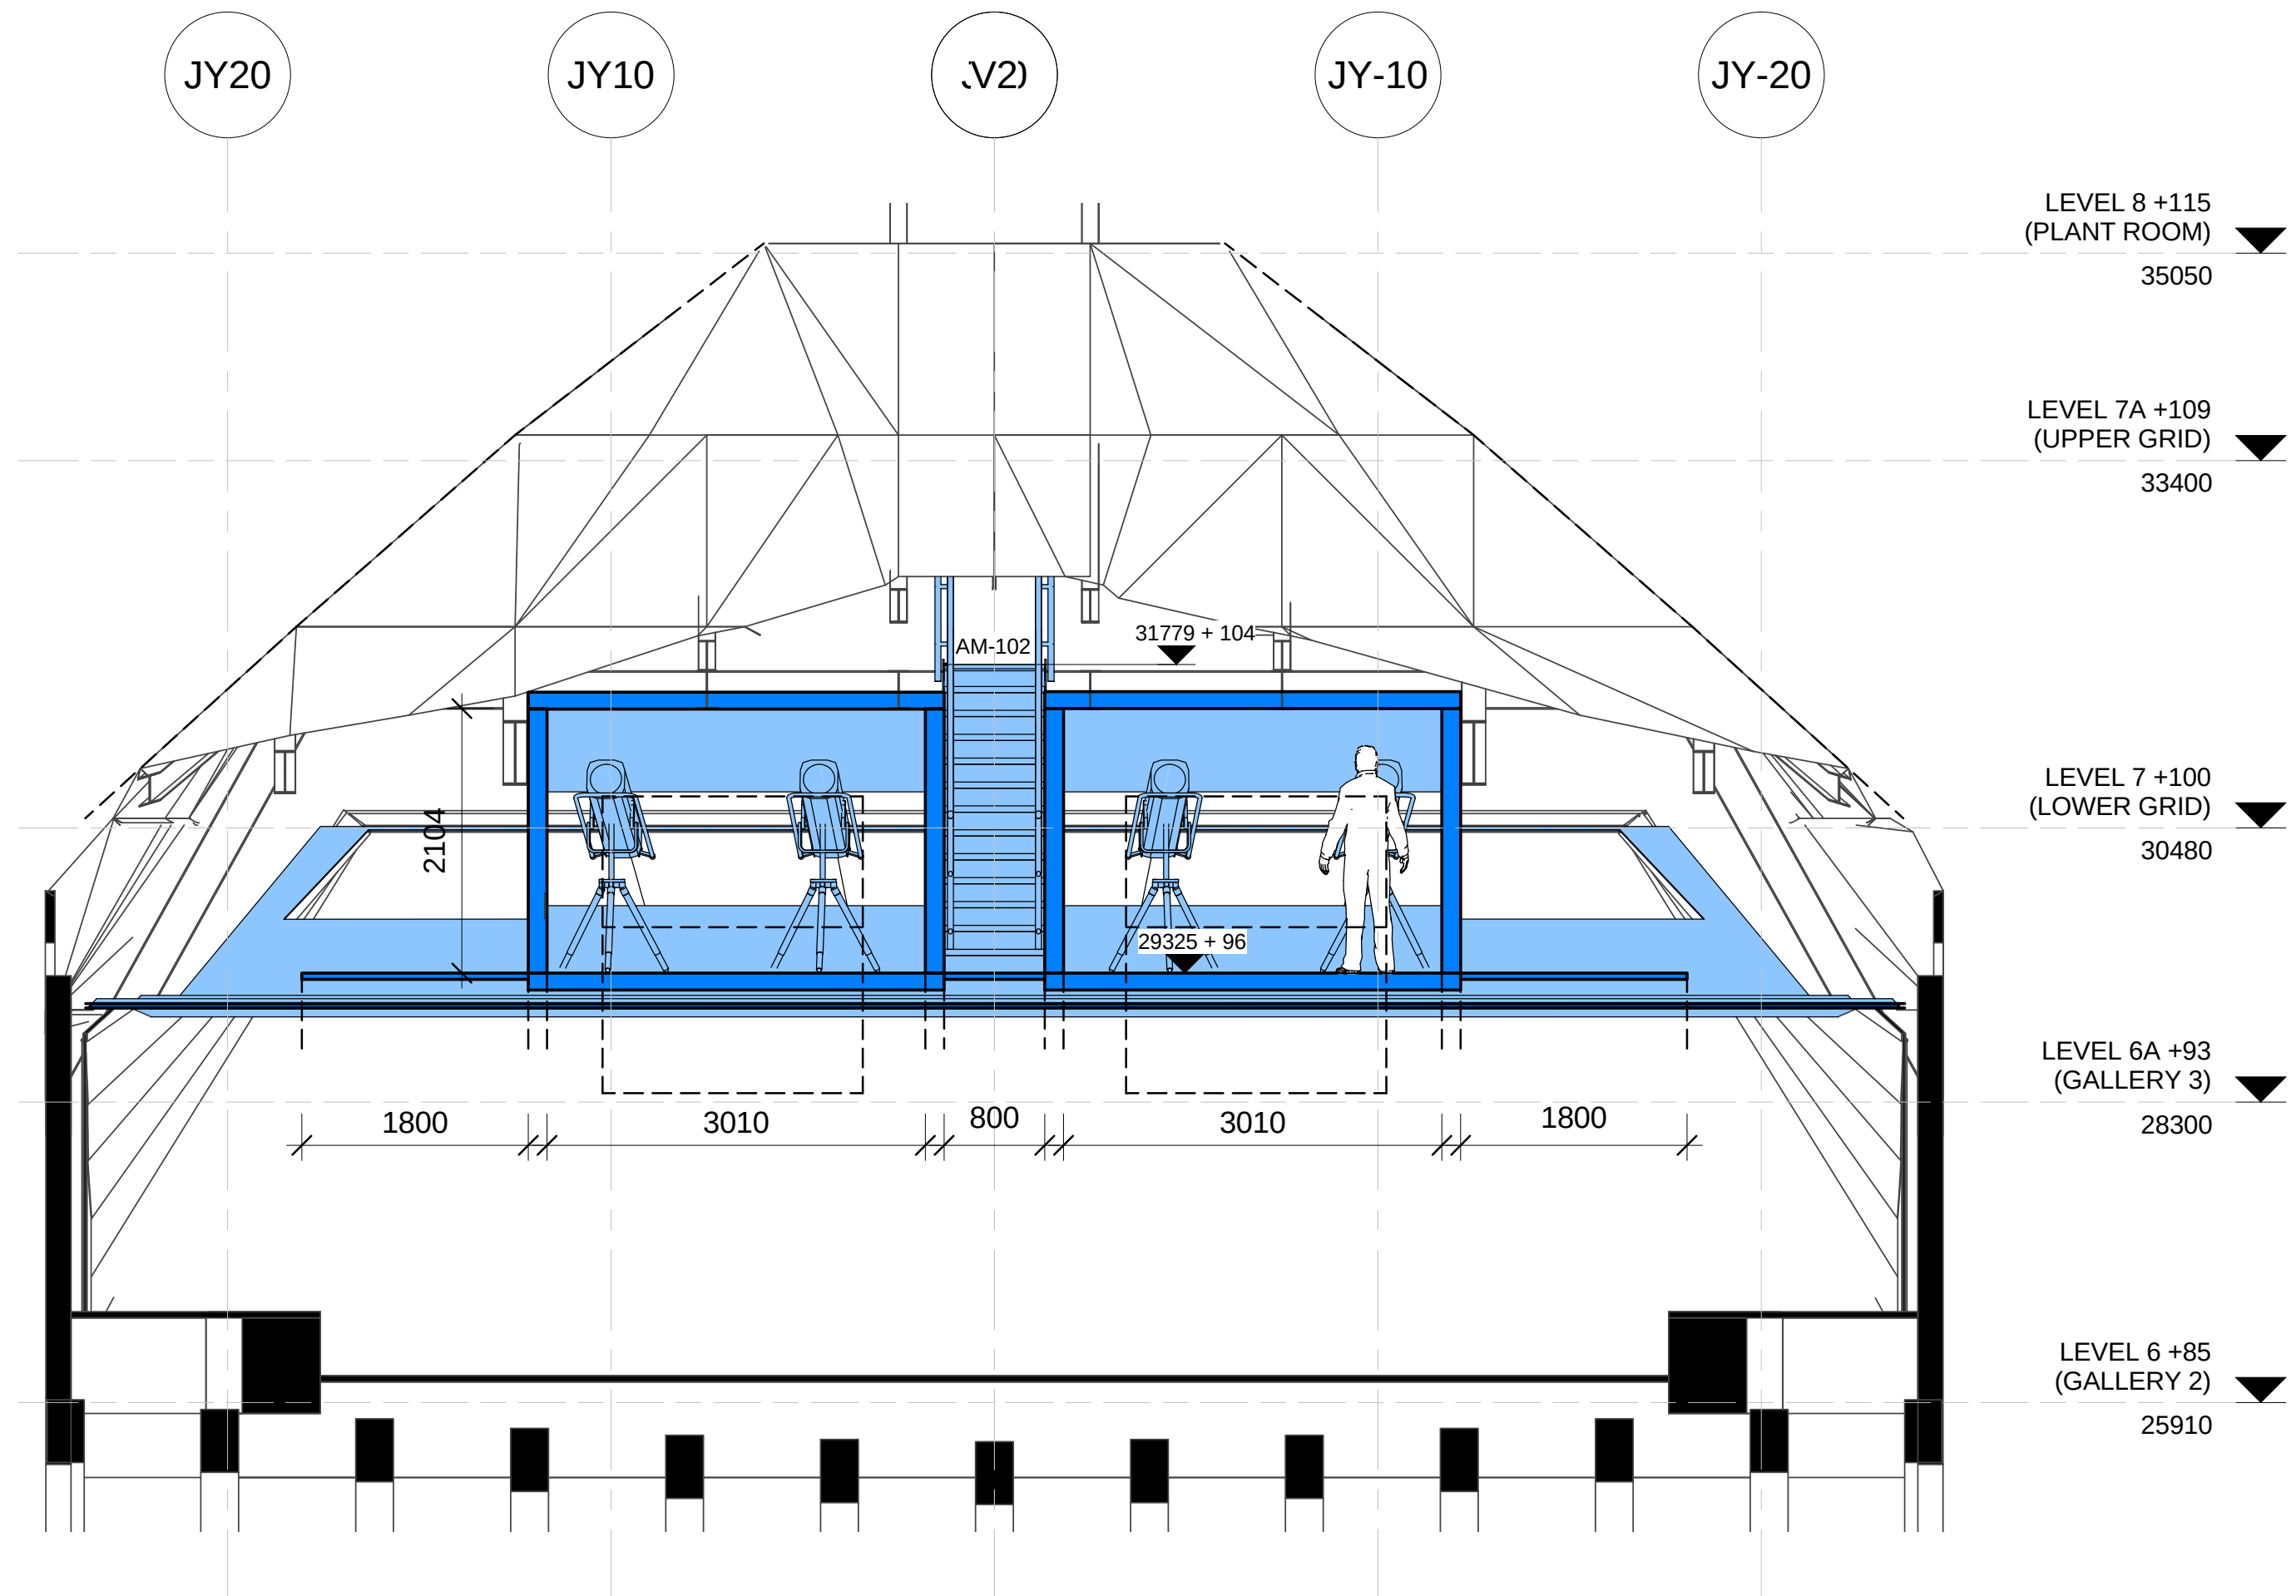

6 SECTION - FOLLOW SPOT ROOM 05 - DA
1 : 50

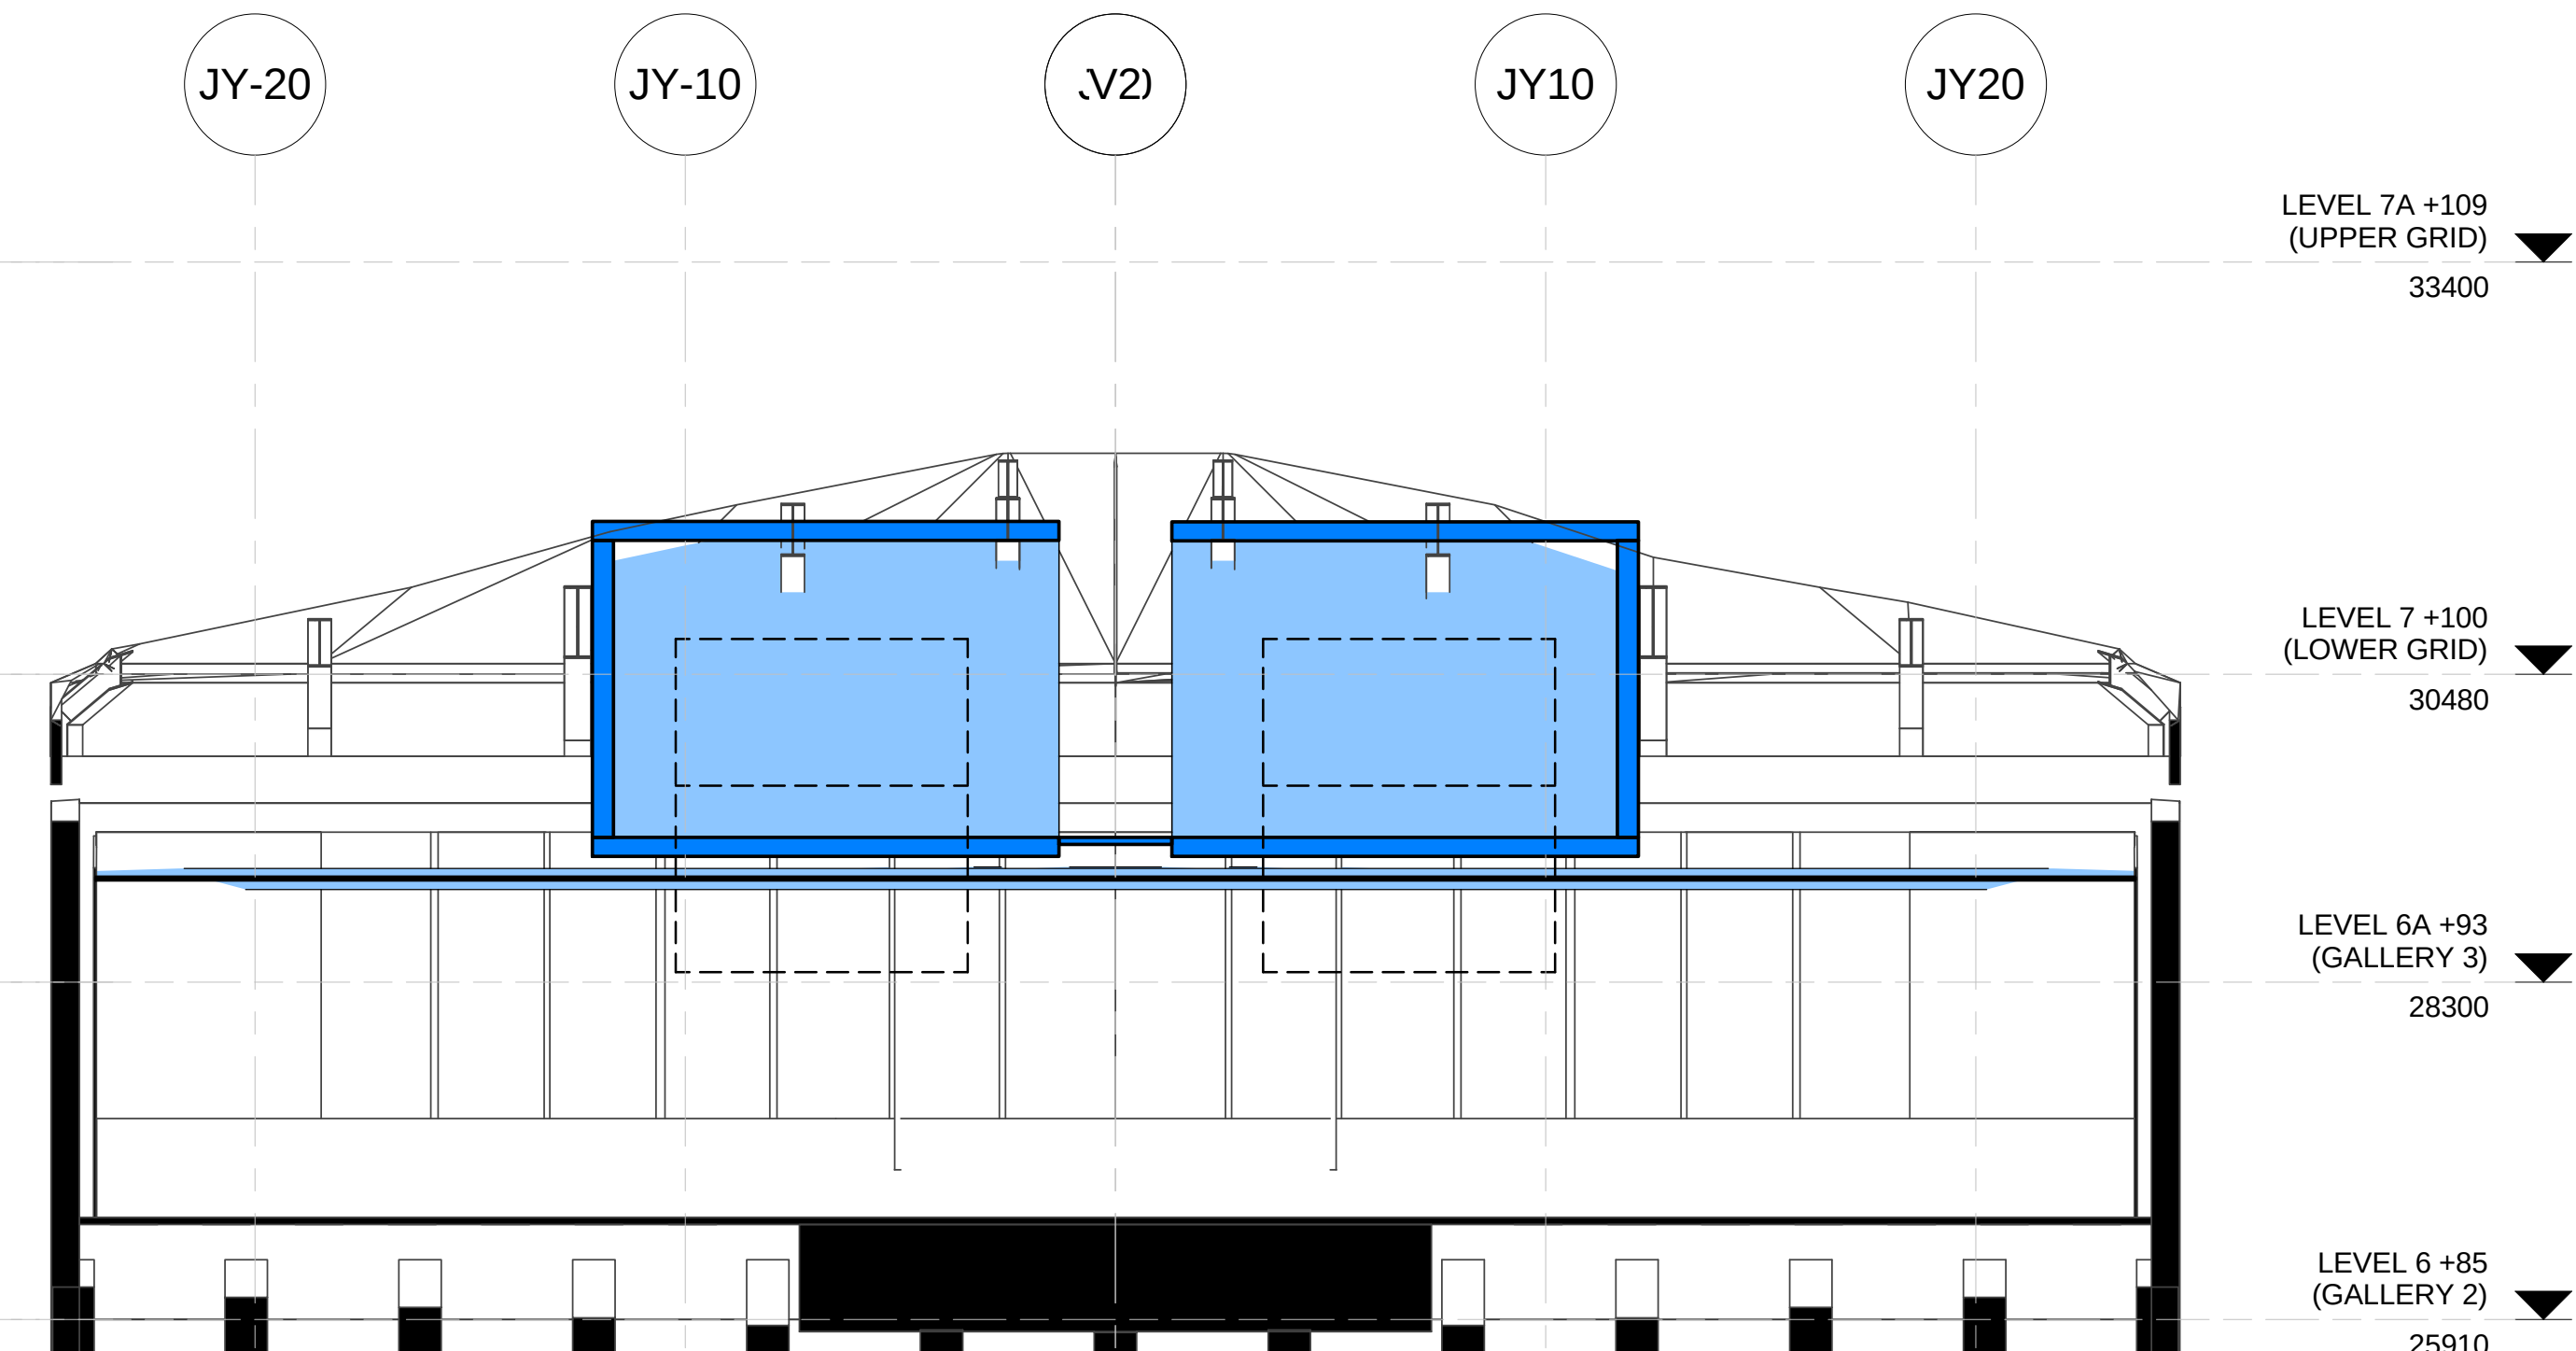

5 SECTION - FOLLOW SPOT ROOM 04 - DA
1 : 50

Issue	Description	Dwn	Appl	Date
A	FOR DA		Appl	2016/03/04

DESIGN INFORMATION ONLY
ALL DIMENSIONS TO BE CHECKED BY
SPECIALIST MANUFACTURER FOR
SUITABILITY BEFORE MANUFACTURE


ARCHITECT
Scott Carver Pty Ltd
Level One, One Chifley Square, Sydney NSW 2000
Telephone +61 2 9557 3988
www.scottcarver.com.au

GENERAL NOTES

- ALL DIMENSIONS AND SIZES ARE IN MILLIMETRES.
- DO NOT SCALE DRAWINGS. USE FIGURED DIMENSIONS ONLY.
- INFORMATION INDICATED IN THIS DOCUMENT MAY BE CRUCIAL TO THE SAFE AND PROPER FUNCTIONING OF THE SYDNEY OPERA HOUSE. DO NOT ALTER ANY ASPECT WITHOUT WRITTEN PERMISSION.
- ALL NEW WORKS MUST COMPLY WITH THE SYDNEY OPERA HOUSE BUILDING SERVICES STANDARD SPECIFICATION (BSSS) AND RELEVANT AUSTRALIAN STANDARDS. NEW WORKS MUST ALSO COMPLY WITH THE REQUIREMENTS OF THE BUILDING CODES OF AUSTRALIA.

COPYRIGHT

THIS DRAWING AND DESIGN ARE
SUBJECT TO COPYRIGHT AND SHALL
NOT BE COPIED IN ANY FORM WITH
THE WRITTEN PERMISSION OF THE
SYDNEY OPERA HOUSE TRUST

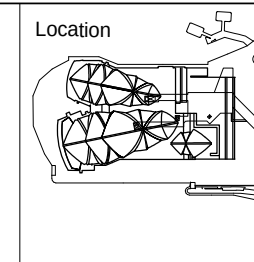

Status	FOR INFORMATION NOT FOR CONSTRUCTION
Contract	SOH-497
Dwn	Author
Ckd	Checker
Date	2/08/2016 2:34:03 PM
Scale	1:50 @ A1

Project
Joan Sutherland Theatre, Sydney.
Theatre Machinery Upgrade - SOH-479
(Overstage Machinery)

Title
FOLLOW SPOT ROOM - LAYOUT

Sydney Opera House Trust
GPO Box 4274 Sydney NSW Australia 2001
Phone: +61 2 9250 7541
email: info@sydneyoperahouse.com

Location
OT VA



Drawing No:
49-OT-SC019

Sheet:
DA451


Rev:
A

A1

JX-60

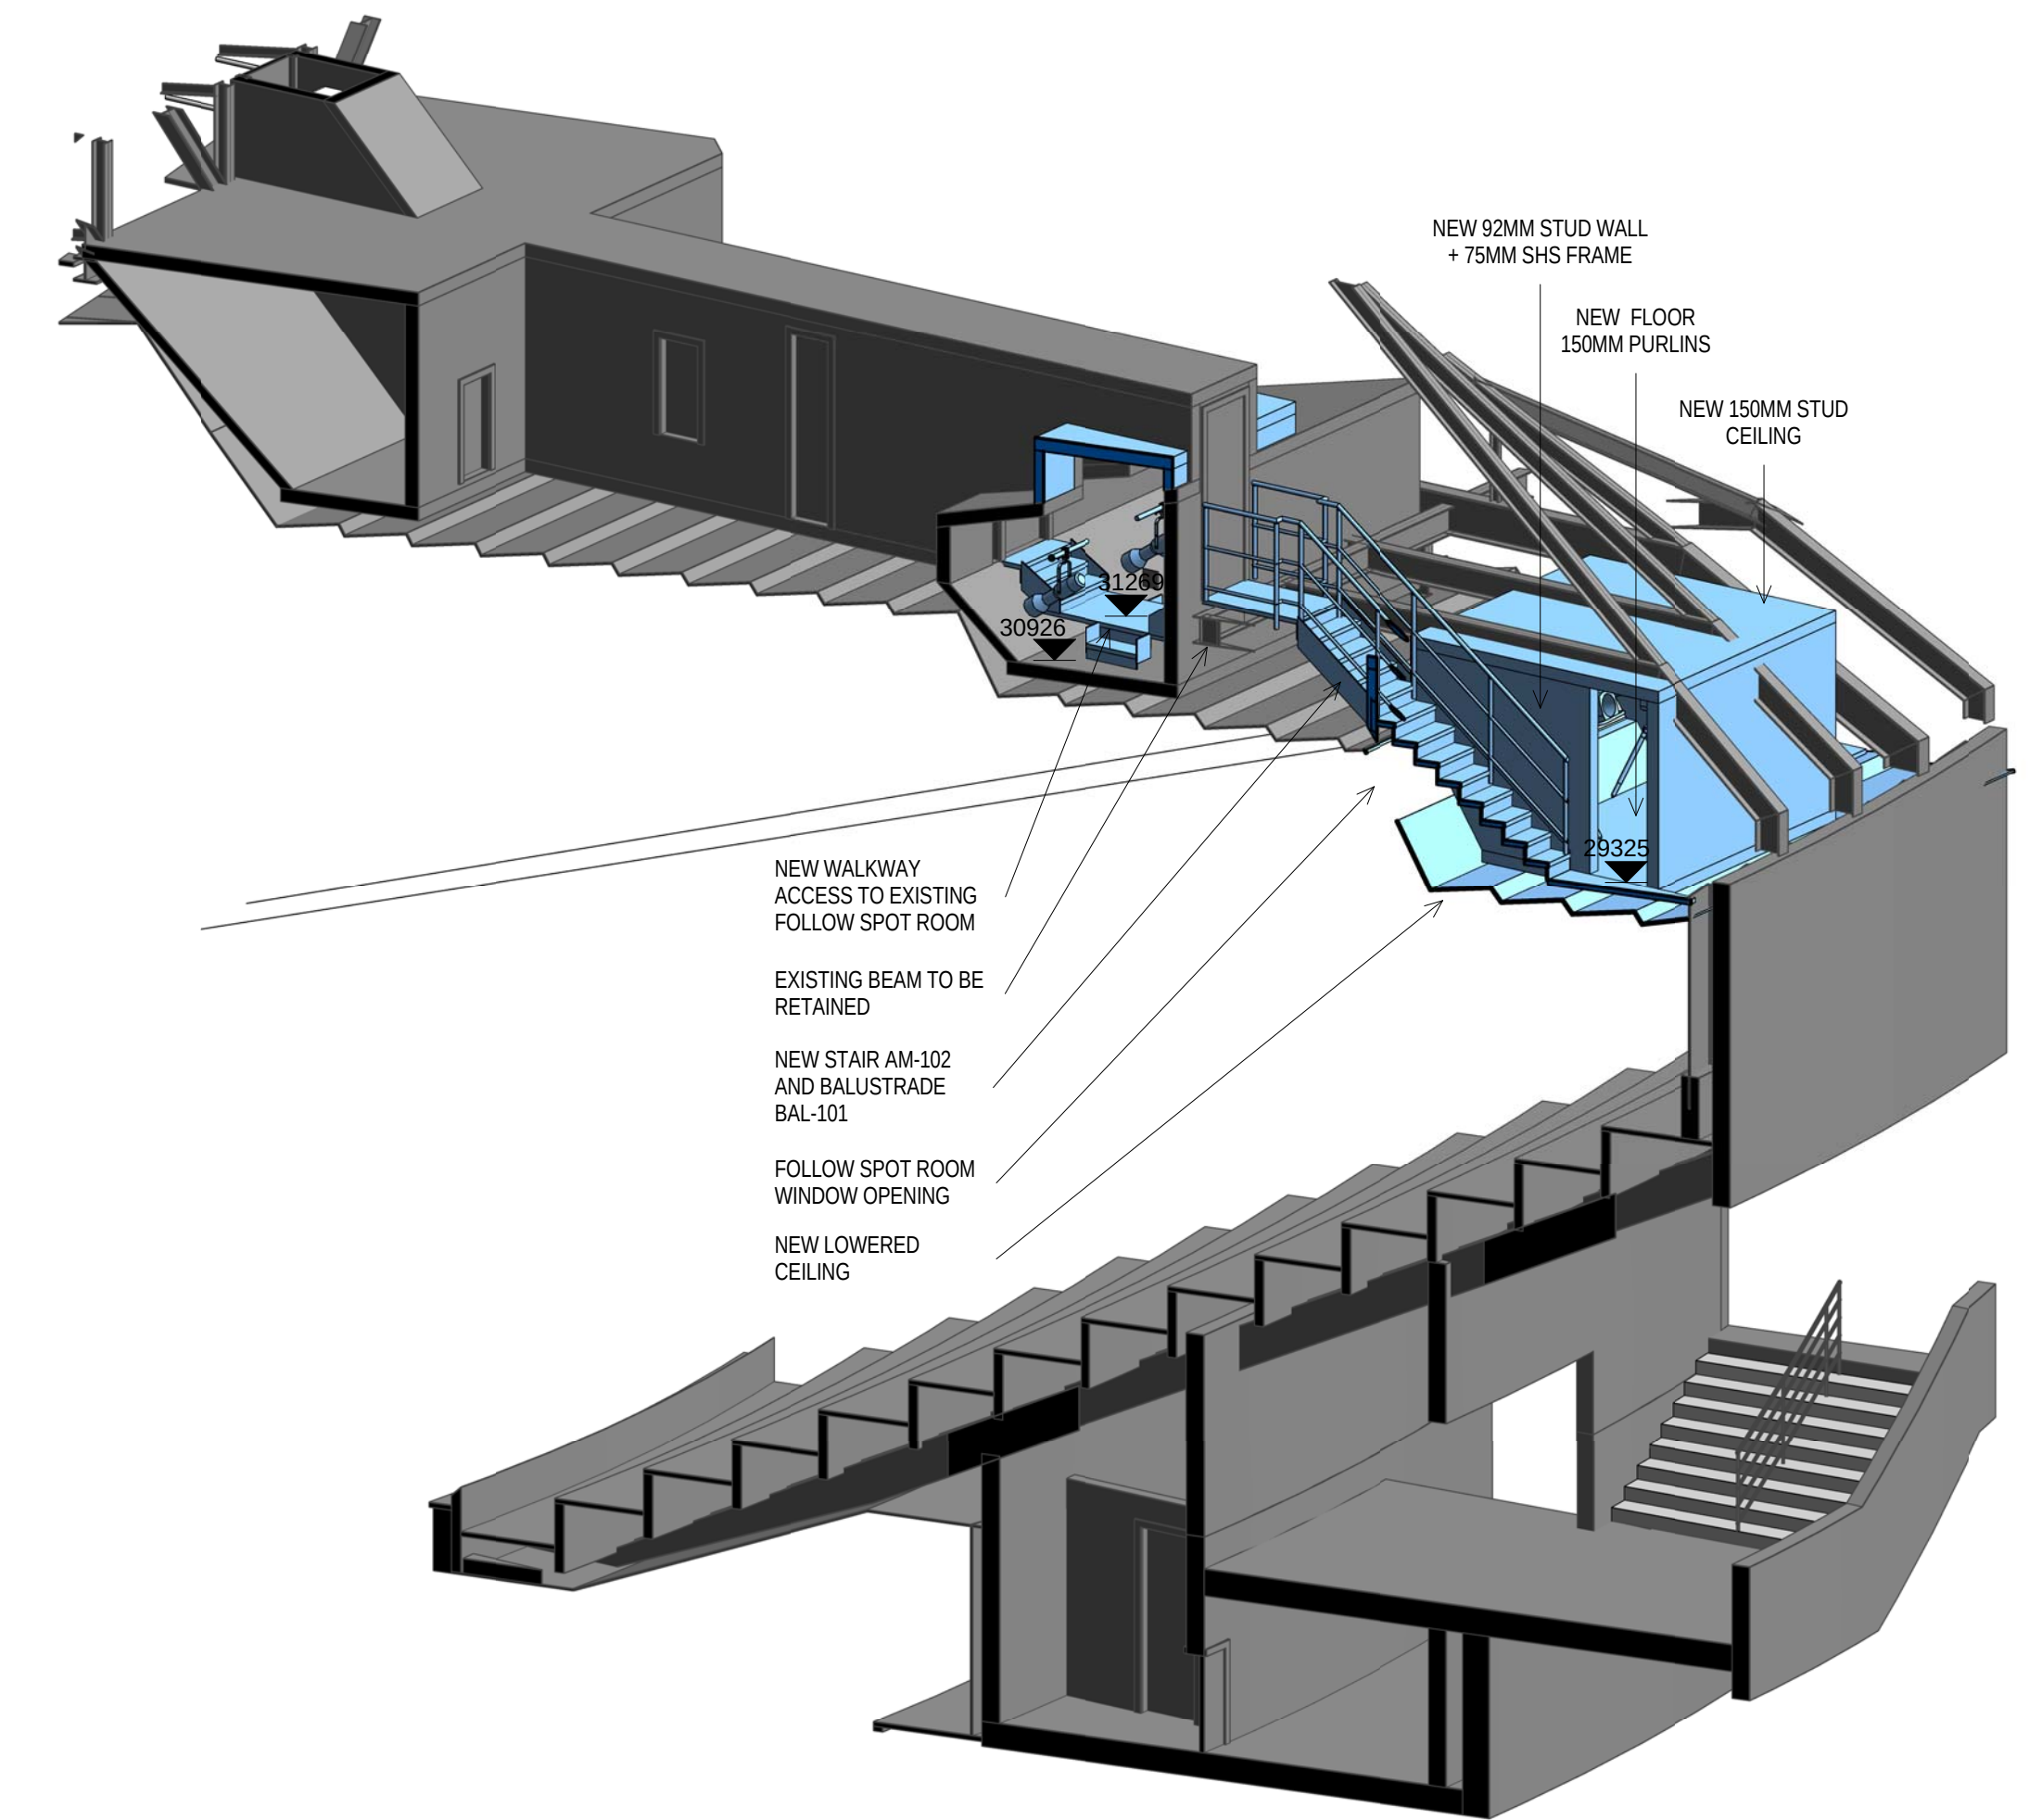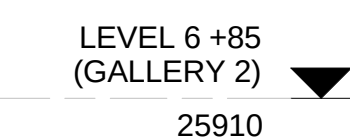


2 FOLD 1 : 50

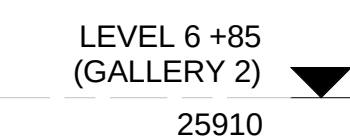


1 : 50


Sheet:	Rev:	
DA452	A	A1

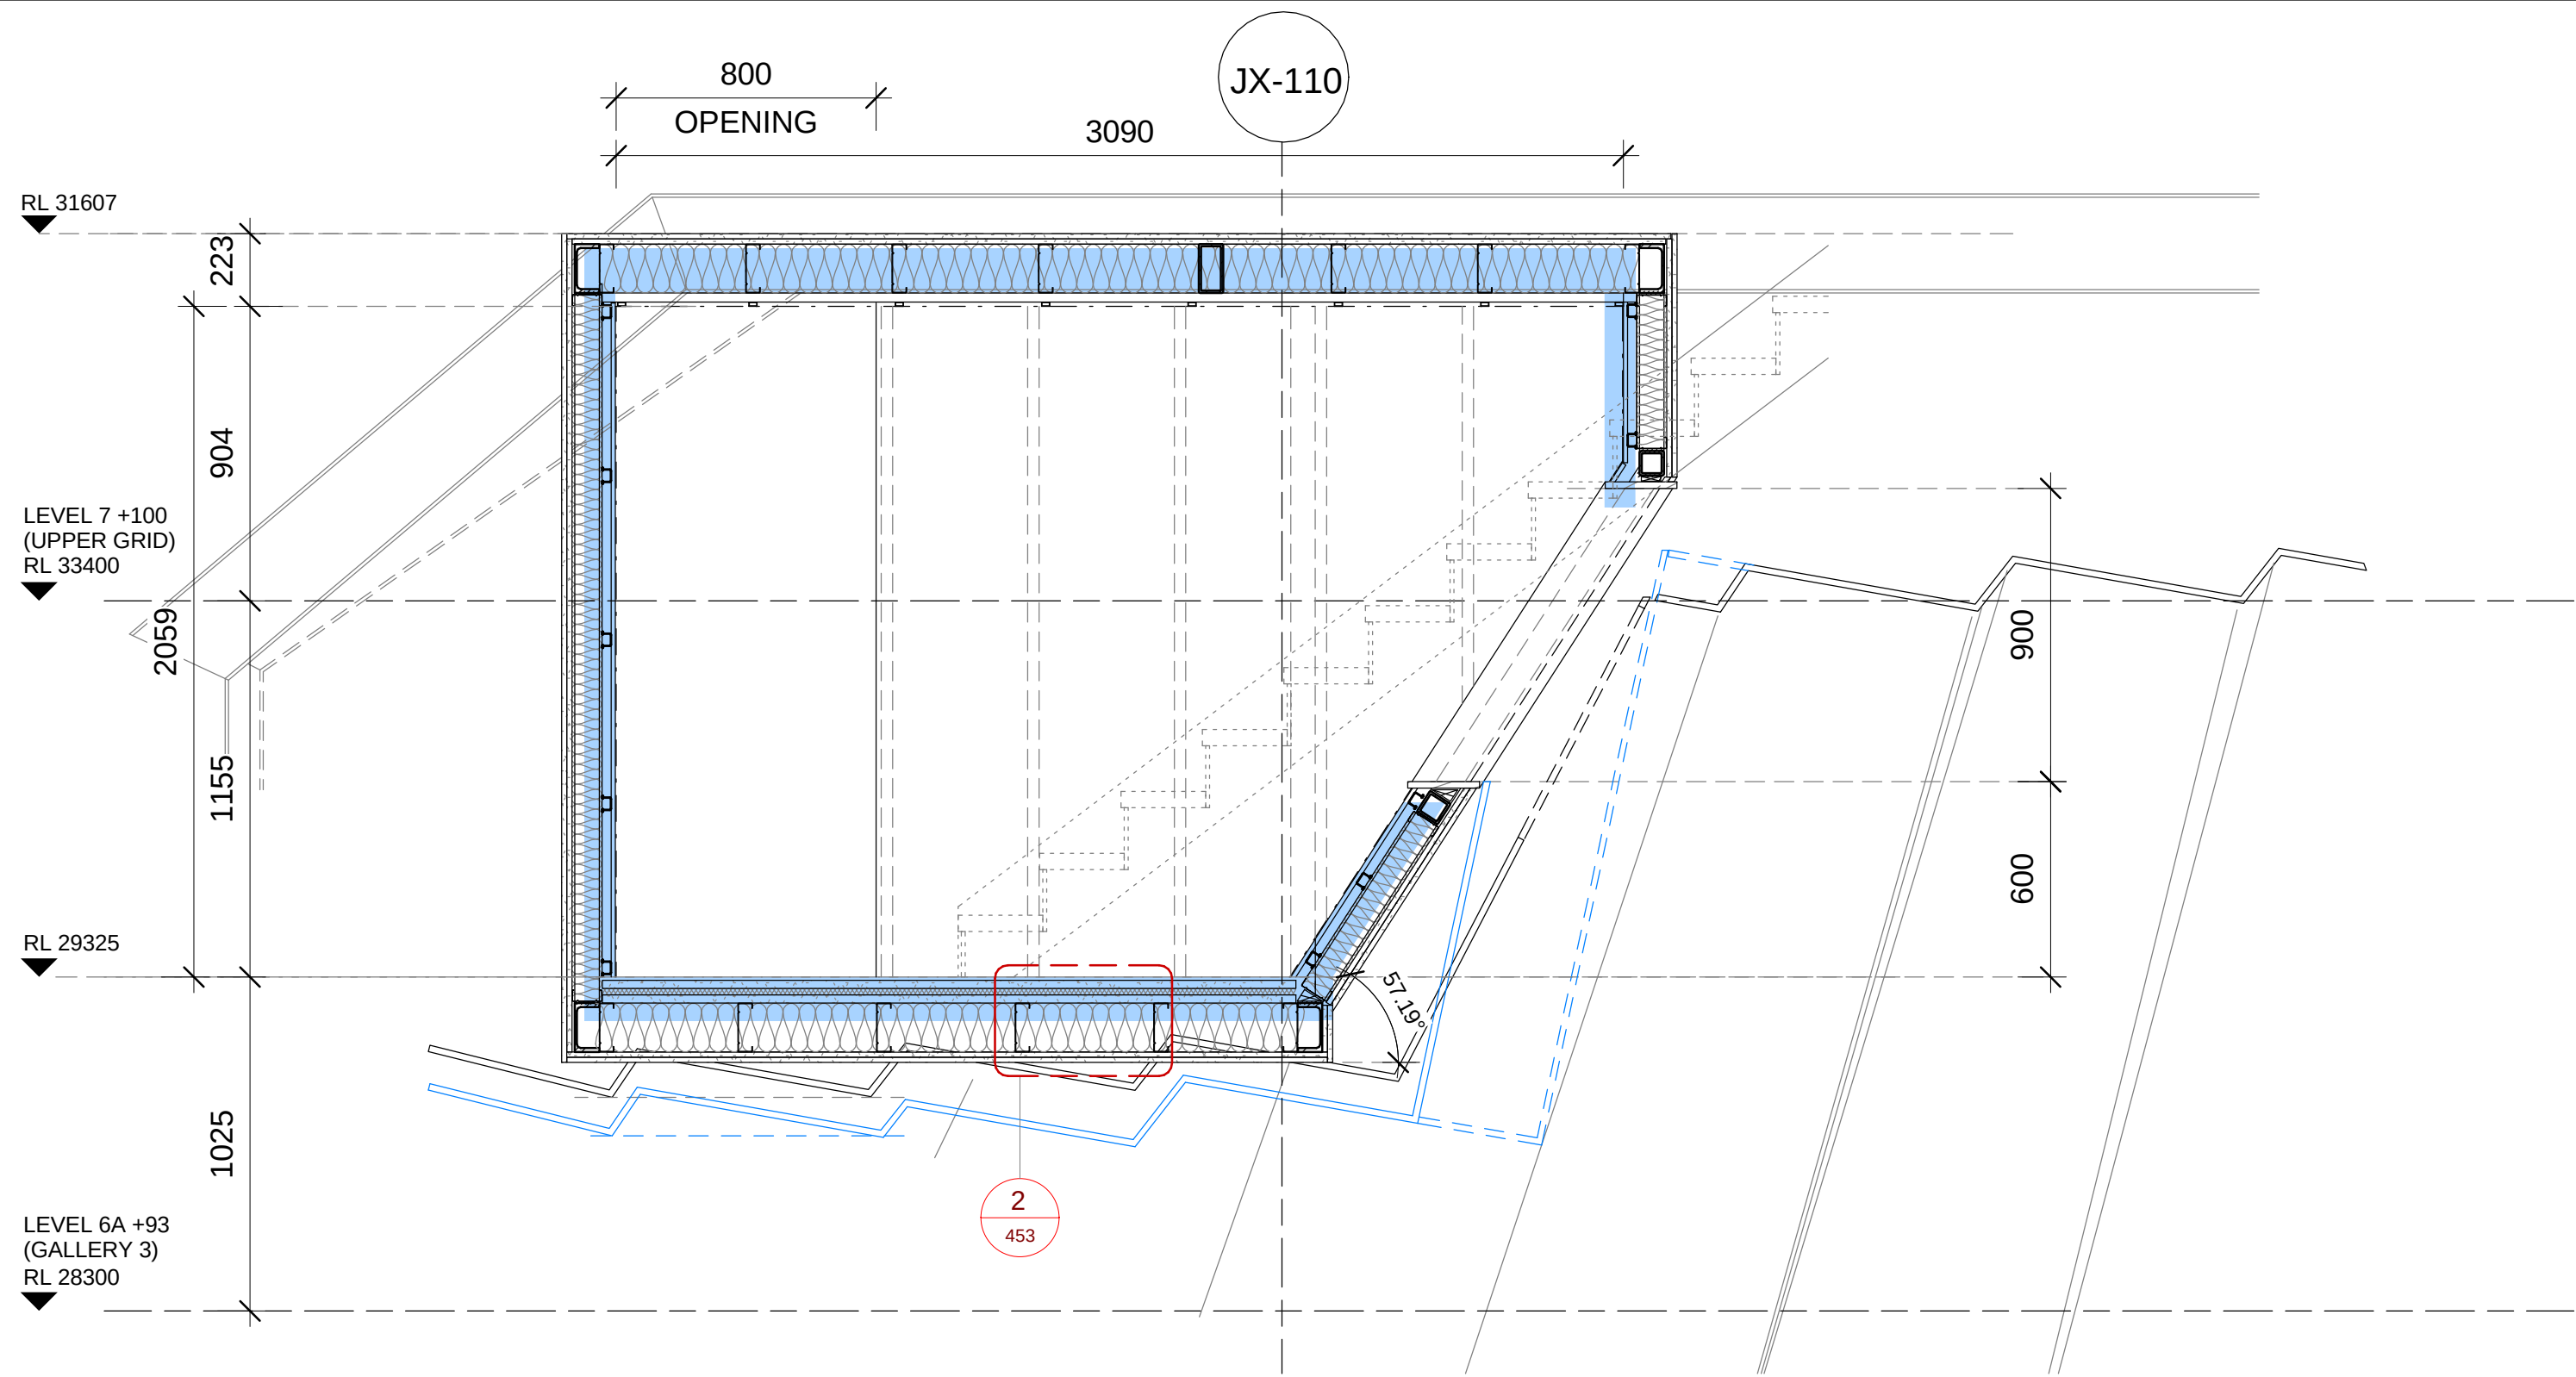

3 SECTION - FSP INTERIOR ELEVATION 2 - DA
1 : 20

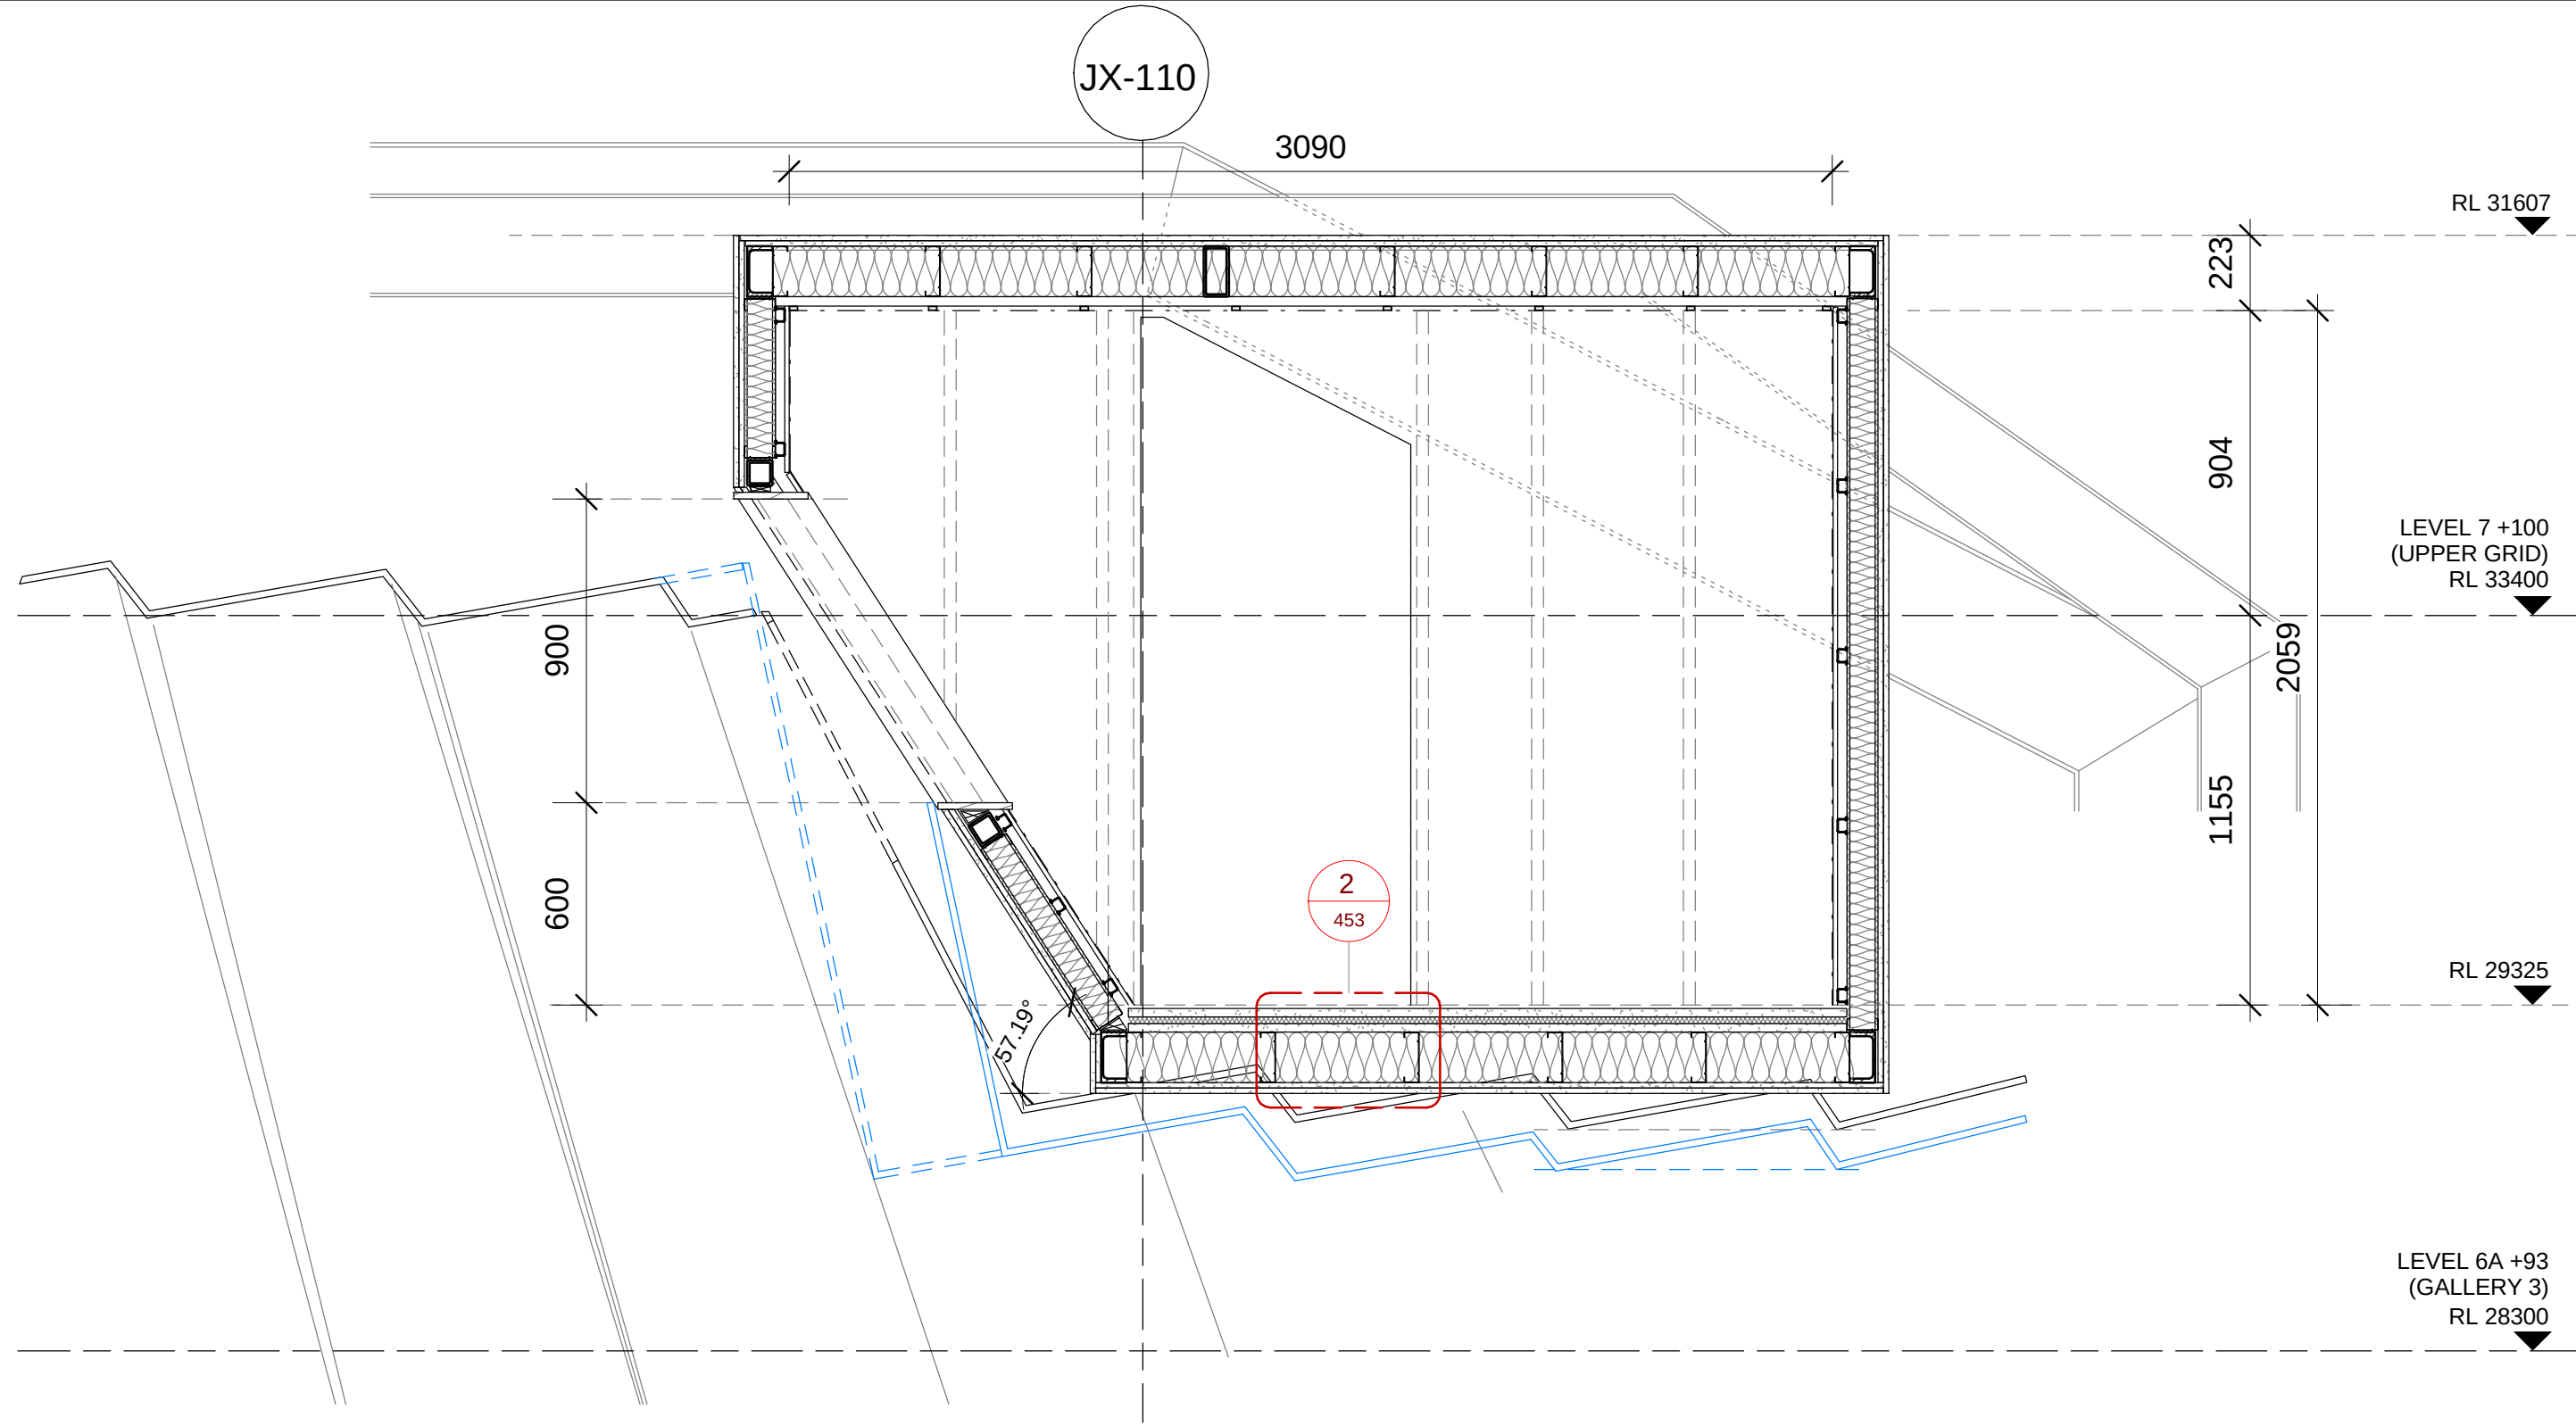


4 SECTION - FSP INTERIOR ELEVATION 1 - DA
1 : 20

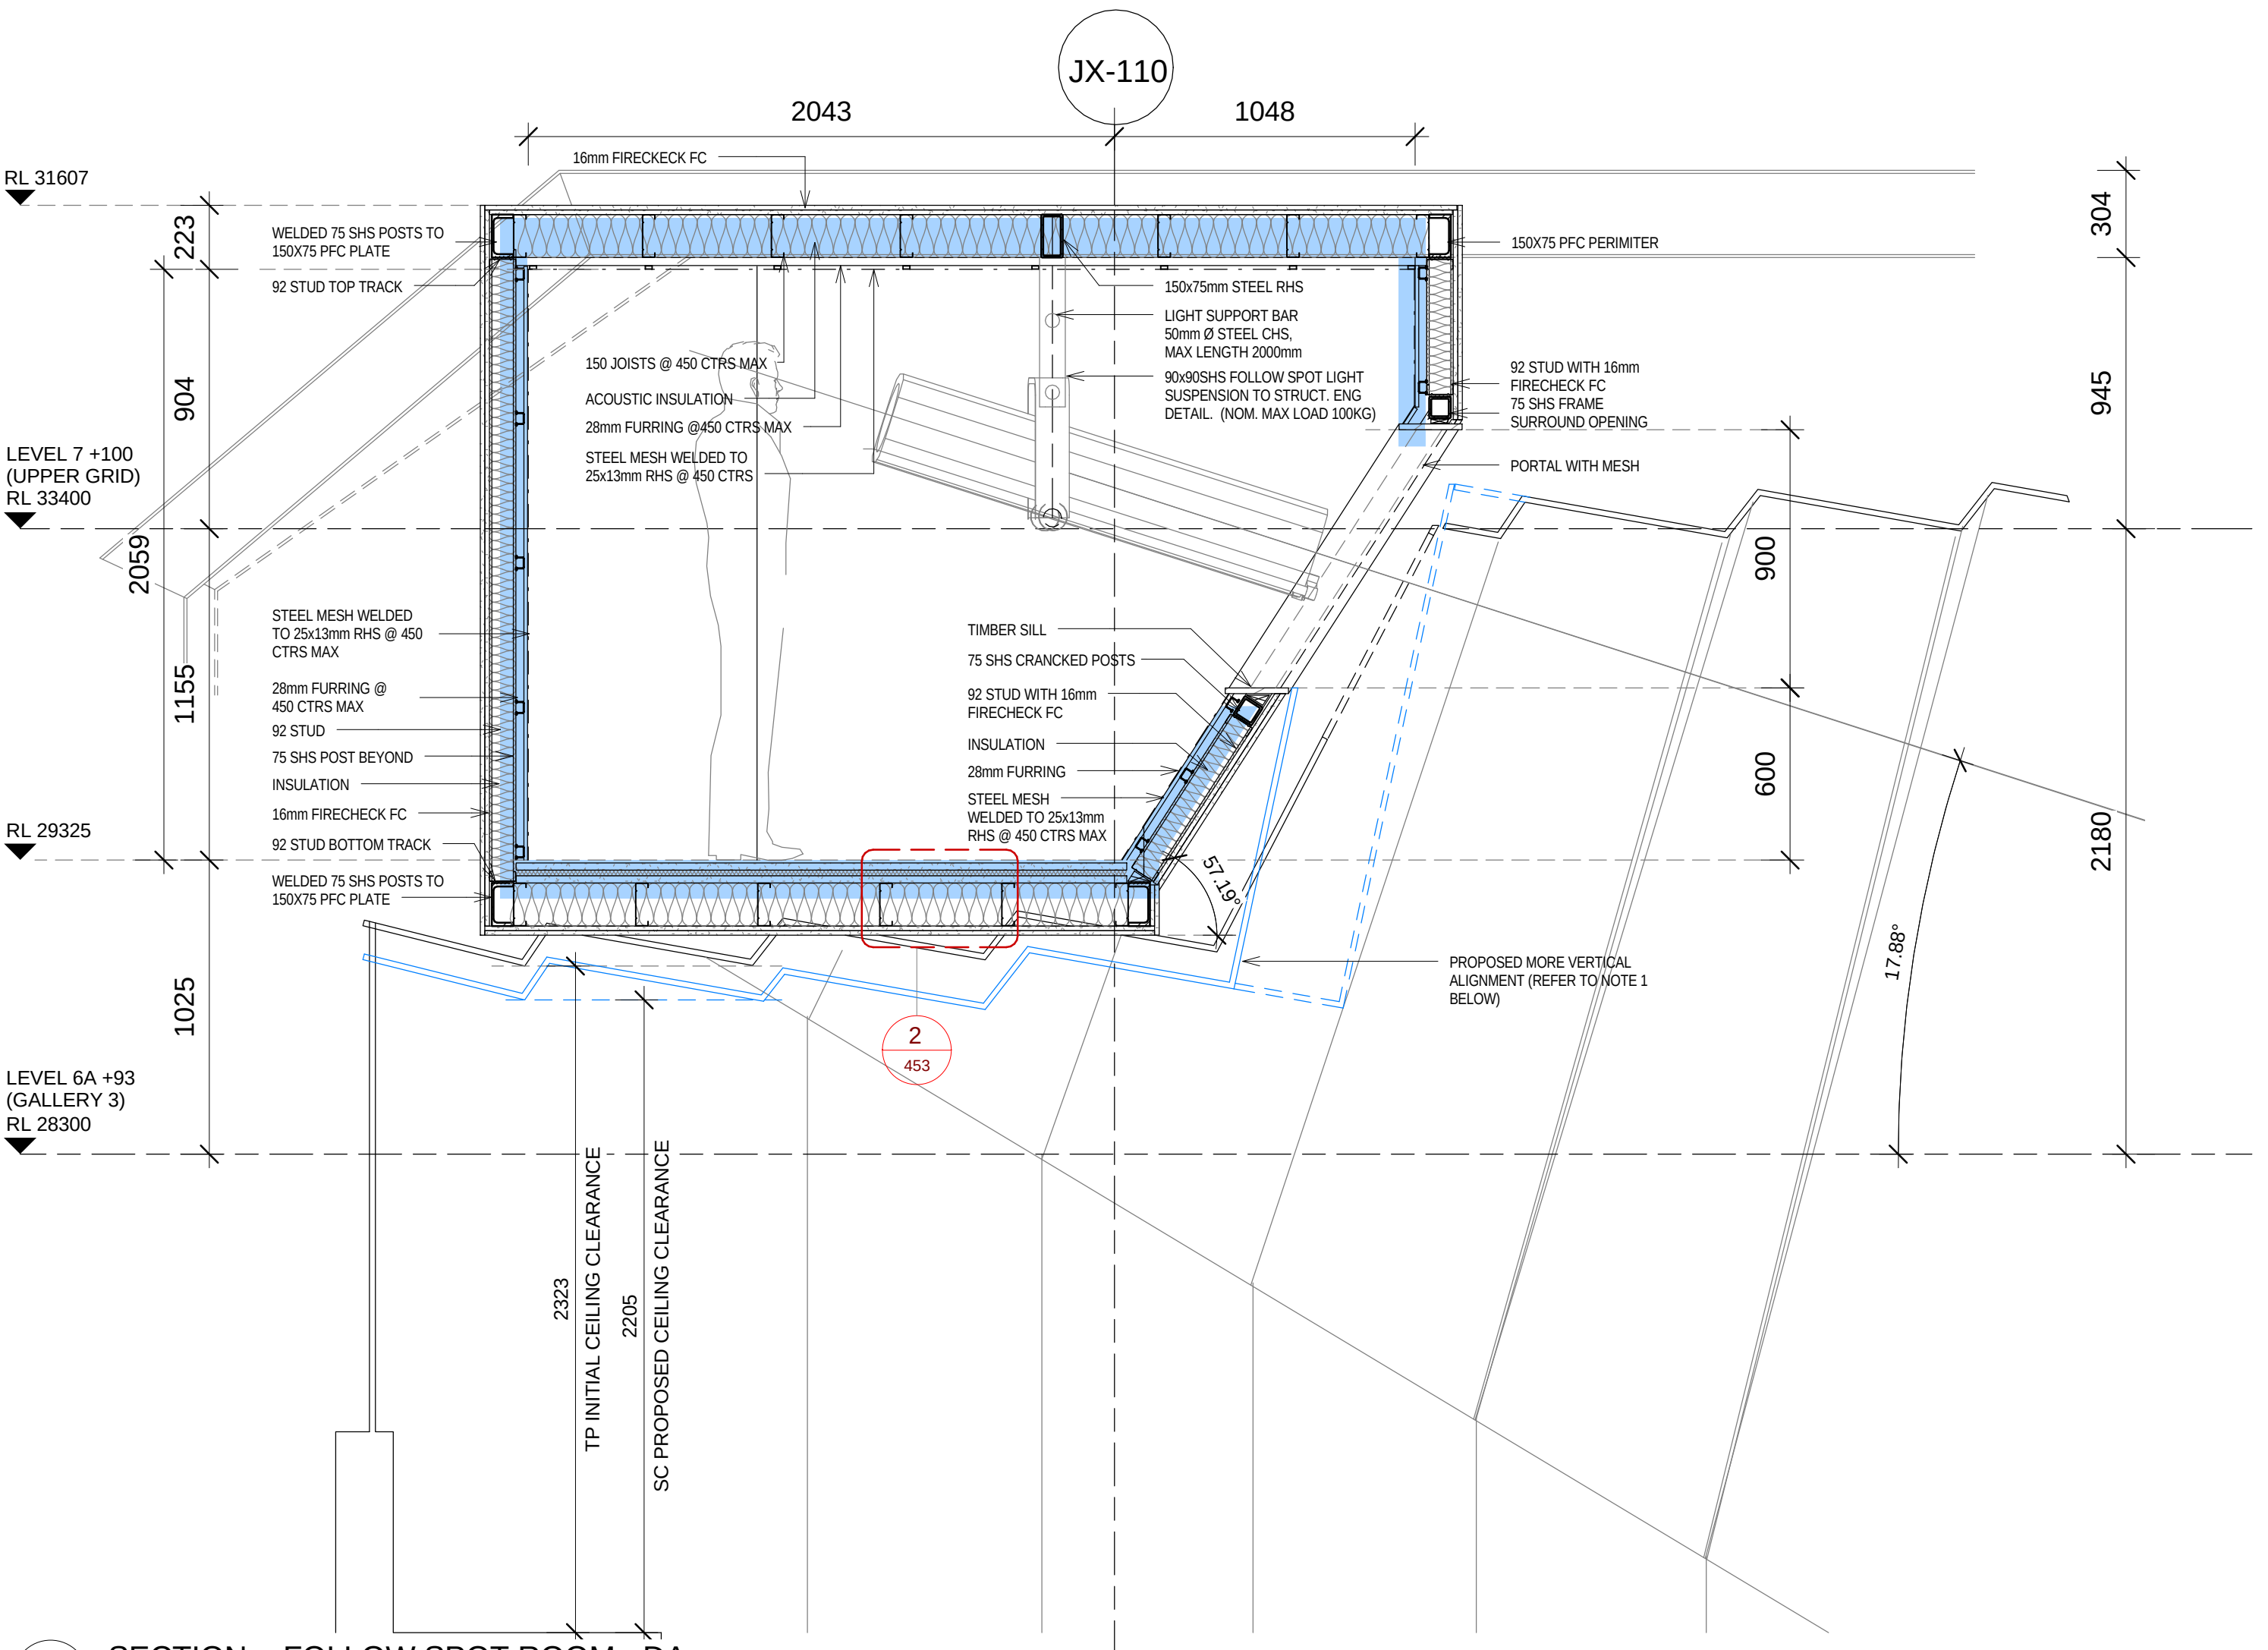

1 SECTION - FOLLOW SPOT ROOM - DA
1 : 20

NOTE 1: REFER MULLER-BBM
REPORT NO. M112739/11

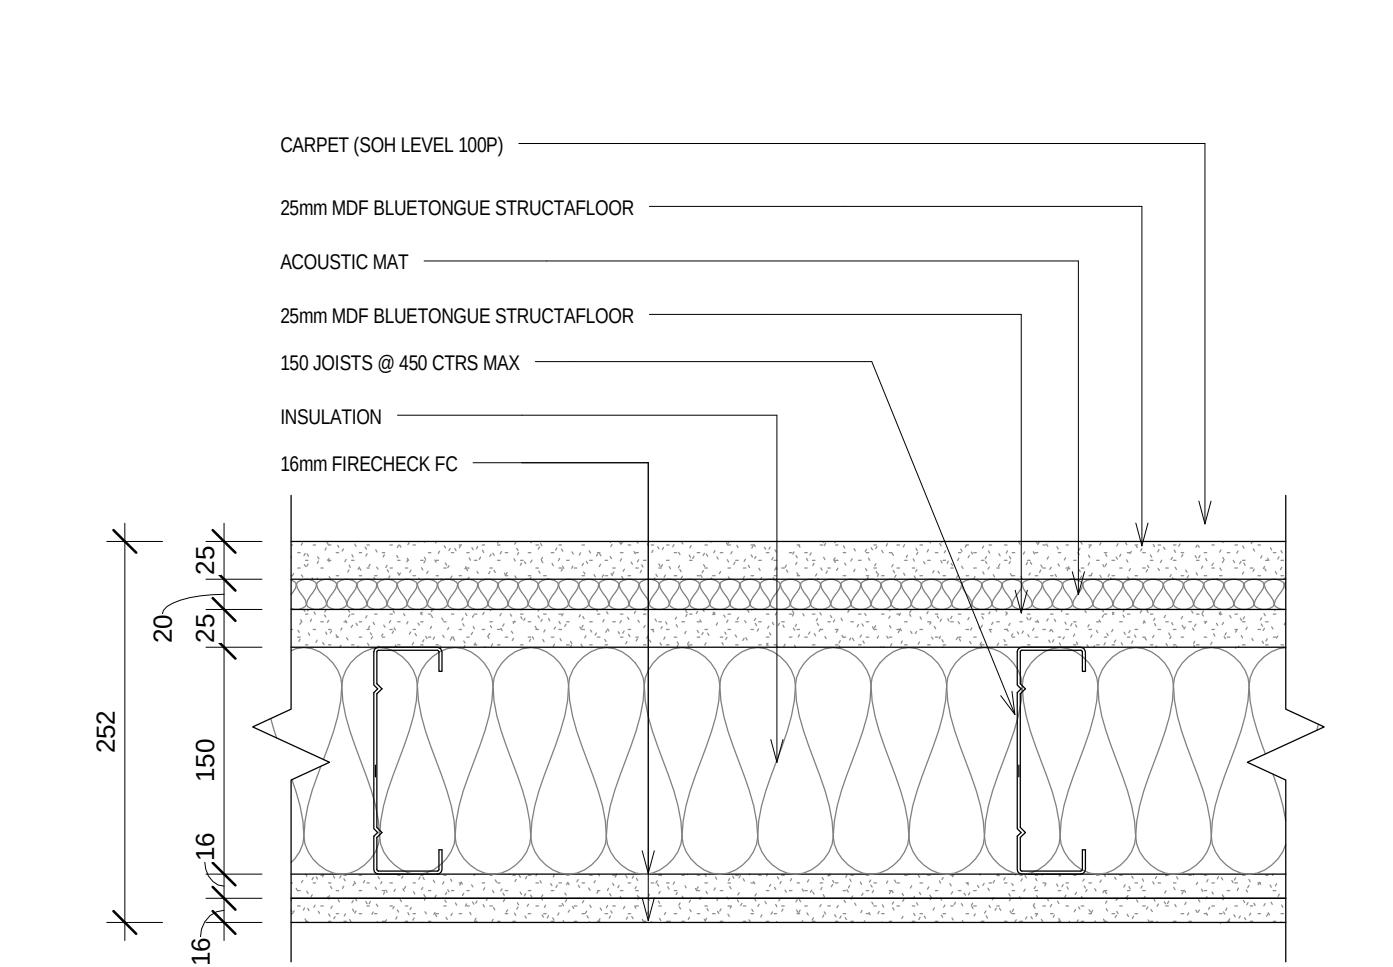

2 SECTION - PROPOSED ACOUSTIC FLOOR CONSTRUCTION - DA
1 : 5

Issue	Description	Dwn	Apvl	Date
A	FOR DA			

DESIGN INFORMATION ONLY
ALL DIMENSIONS TO BE CHECKED BY
SPECIALIST MANUFACTURER FOR
SUITABILITY BEFORE MANUFACTURE

ARCHITECT
Scott Carver Pty Ltd
Level One, One Chifley Square, Sydney NSW 2000
Telephone +61 2 9557 3988
www.scottcarver.com.au


GENERAL NOTES

- ALL DIMENSIONS AND SIZES ARE IN MILLIMETRES.
- DO NOT SCALE DRAWINGS. USE FIGURED DIMENSIONS ONLY.
- INFORMATION INDICATED IN THIS DOCUMENT MAY BE CRUCIAL TO THE SAFE AND PROPER FUNCTIONING OF THE SYDNEY OPERA HOUSE. DO NOT ALTER ANY ASPECT WITHOUT WRITTEN PERMISSION.
- ALL NEW WORKS MUST COMPLY WITH THE SYDNEY OPERA HOUSE BUILDING SERVICES STANDARD SPECIFICATION (BSSS) AND RELEVANT AUSTRALIAN STANDARDS. NEW WORKS MUST ALSO COMPLY WITH THE REQUIREMENTS OF THE BUILDING CODES OF AUSTRALIA.

COPYRIGHT

THIS DRAWING AND DESIGN ARE
SUBJECT TO COPYRIGHT AND SHALL
NOT BE COPIED IN ANY FORM WITH
THE WRITTEN PERMISSION OF THE
SYDNEY OPERA HOUSE TRUST

Location

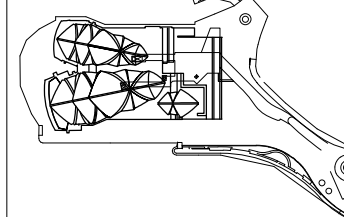

Status

FOR INFORMATION
NOT FOR CONSTRUCTION

Contract SOH-497

Dwn Author Date 2/08/2016
Ckd Checker Scale As indicated @ A1

Project

Joan Sutherland Theatre, Sydney.
Theatre Machinery Upgrade - SOH-479
(Overstage Machinery)

Title

FOLLOW SPOT ROOM - DETAILS - 1



Dwn Author Date 2/08/2016
Ckd Checker Scale As indicated @ A1

Sydney Opera House Trust
GPO Box 4274 Sydney NSW Australia 2001
Phone: +61 2 9250 7541
email: info@sydneyoperahouse.com

Location Drawing No:
OT VA 49-OT-SC019

Sheet: DA453
Rev: A
A1

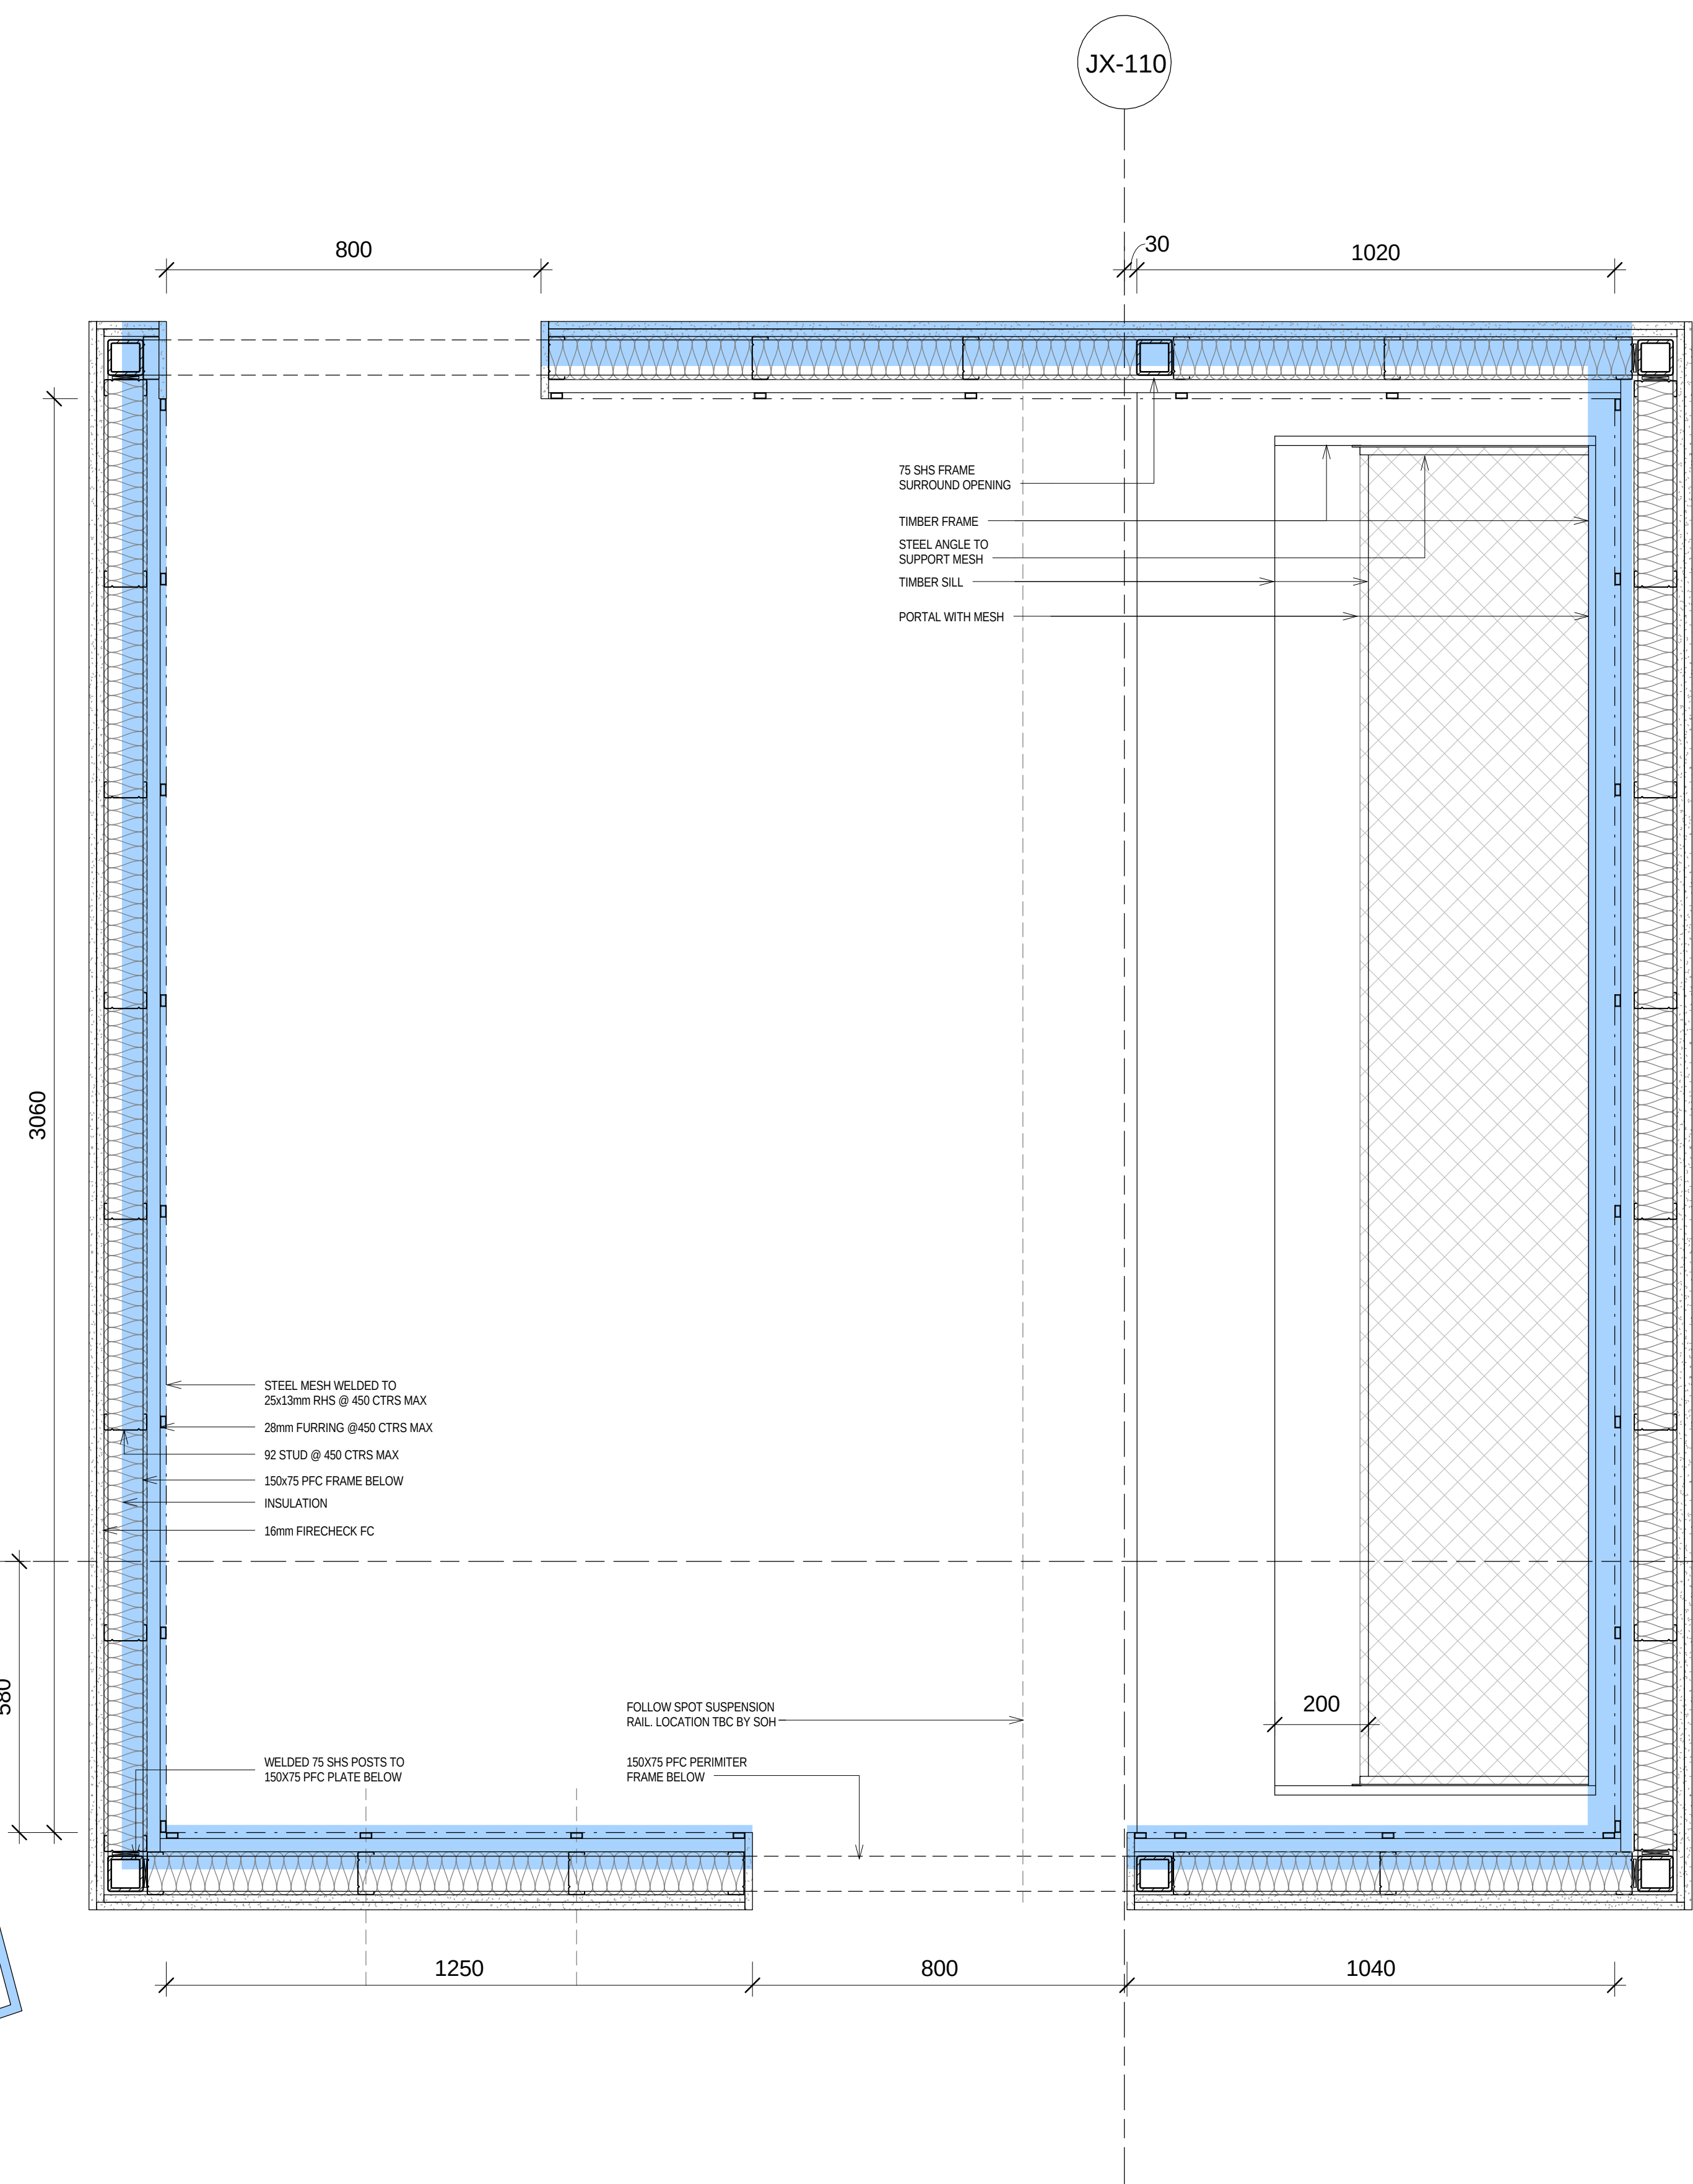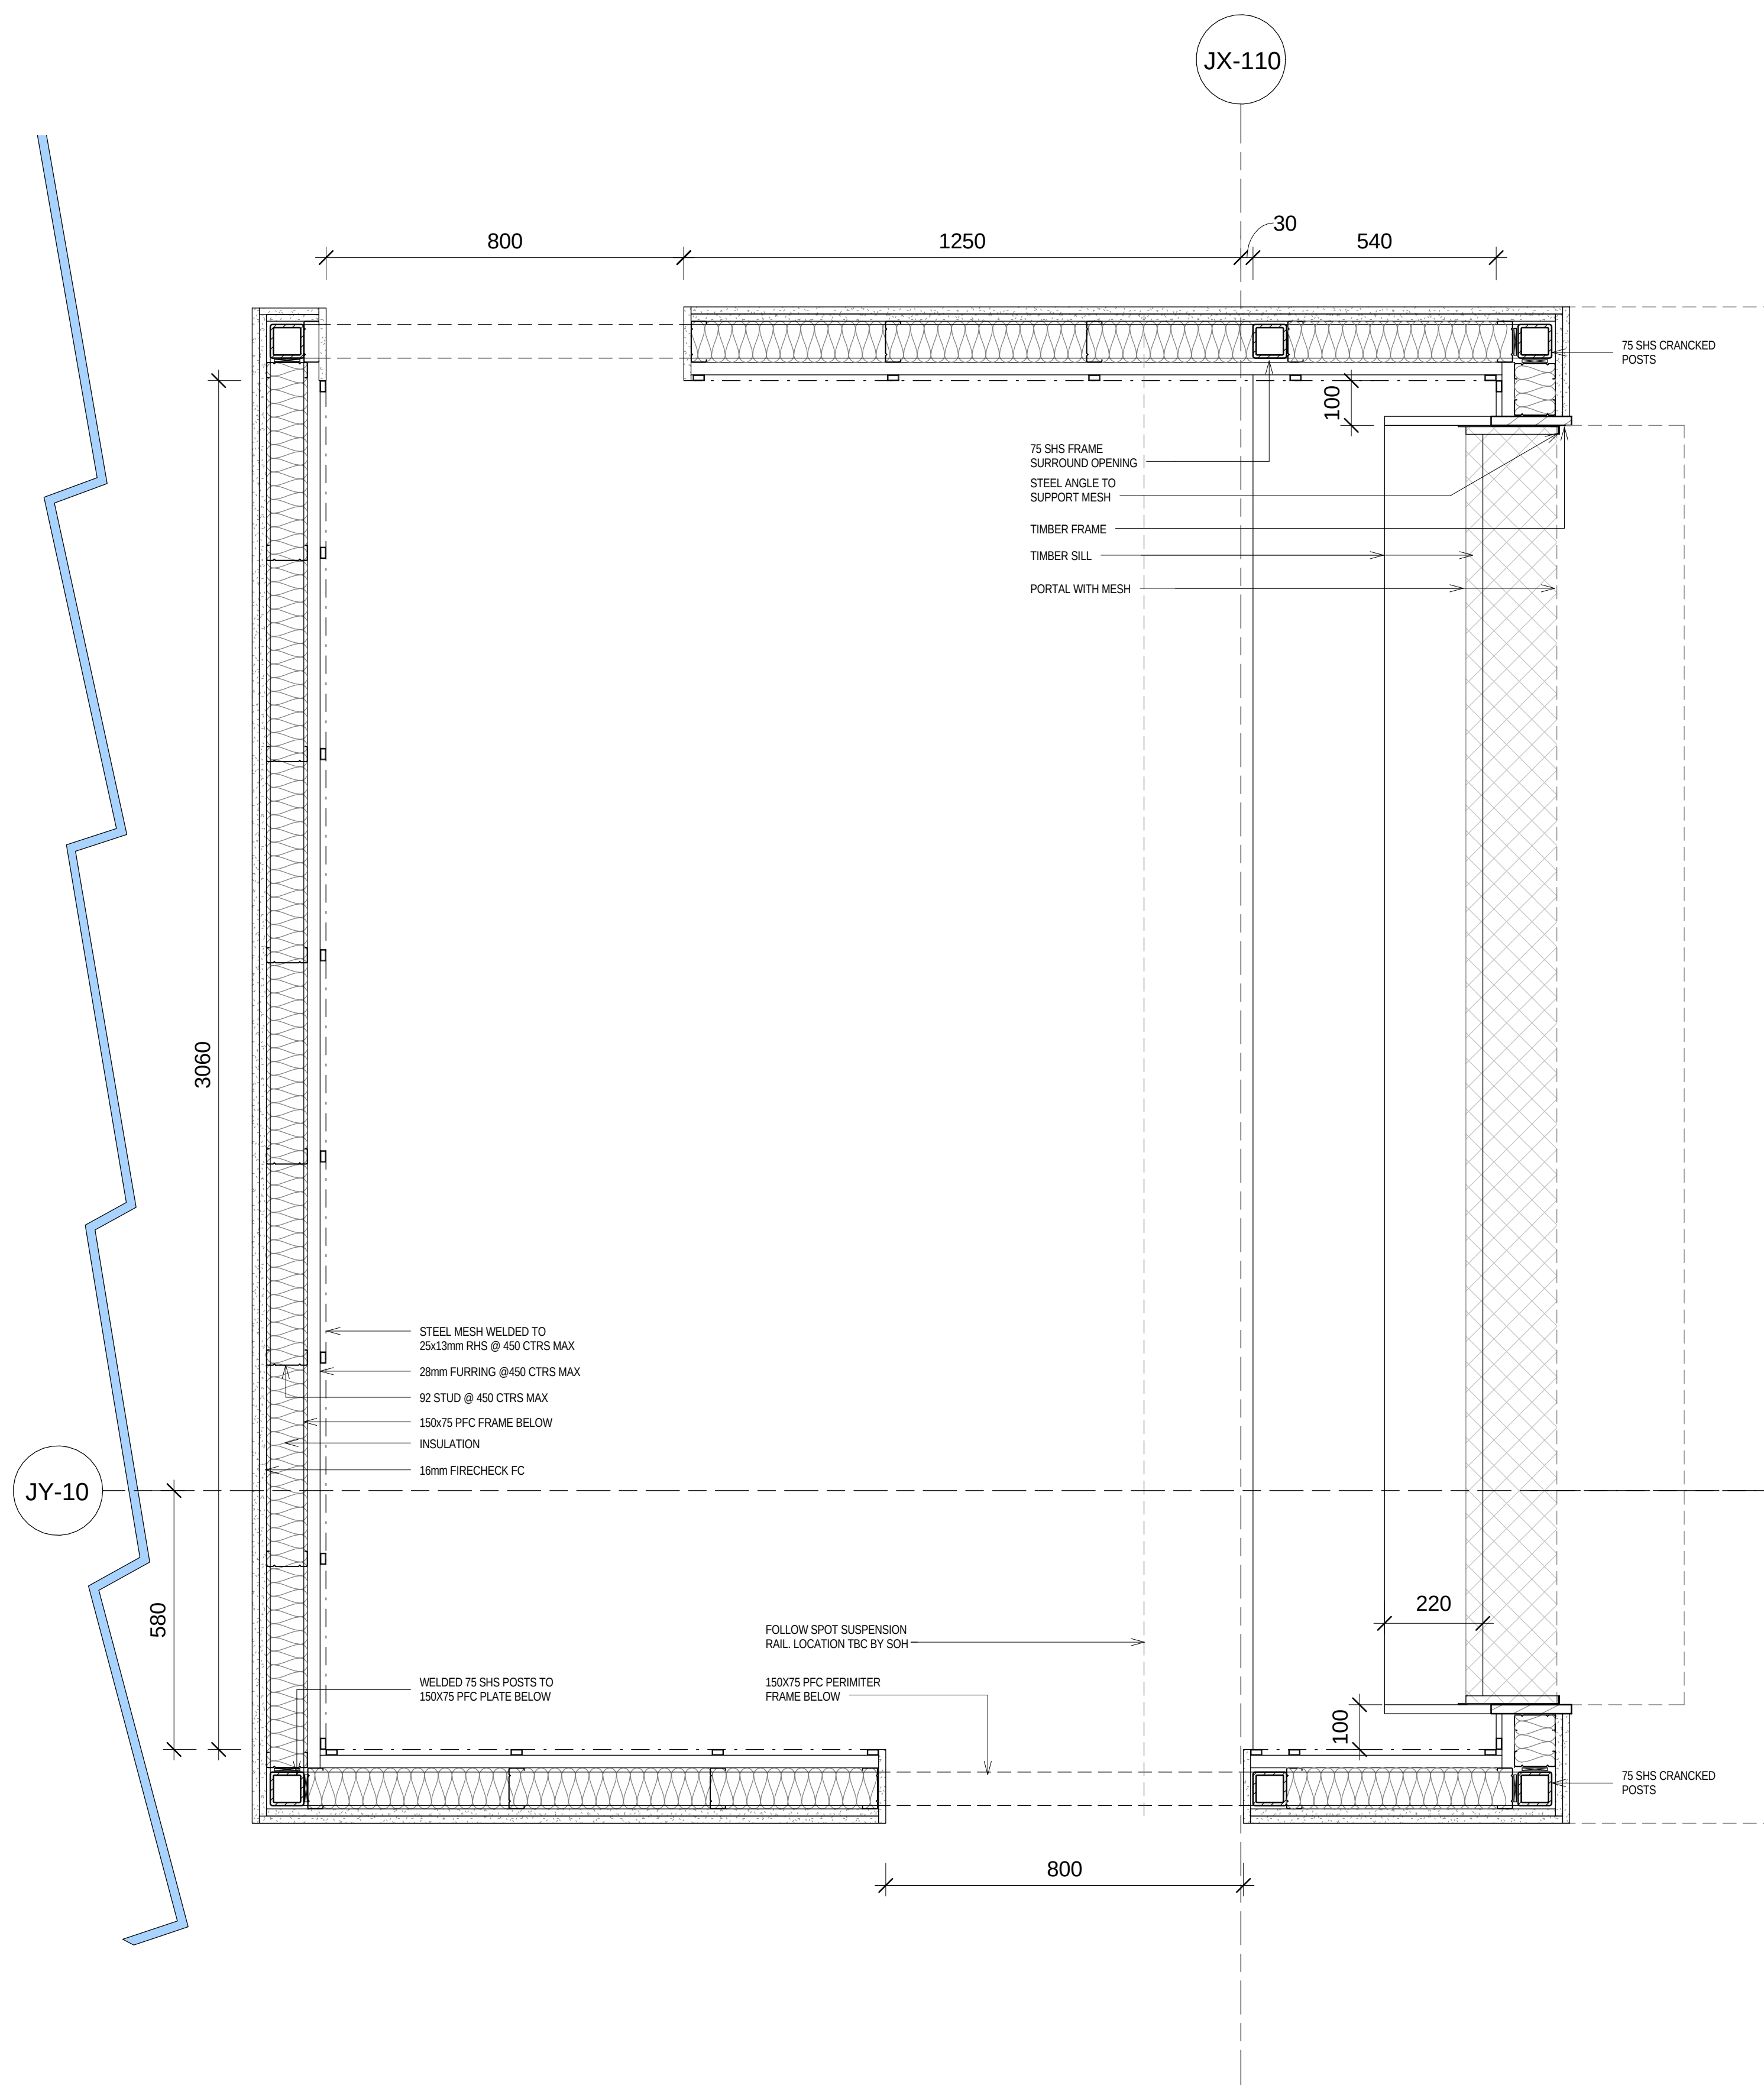

[illegible]

DESIGN INFORMATION ONLY
ALL DIMENSIONS TO BE CHECKED BY
SPECIALIST MANUFACTURER FOR
SUITABILITY BEFORE MANUFACTURE


ARCHITECT
Scott Carver Pty Ltd
Level One, One Chifley Square, Sydney NSW 2000
Telephone +61 2 9957 3968
www.scottcarver.com.au

GENERAL NOTES

1. ALL DIMENSIONS AND SIZES ARE IN MILLIMETRES.
2. DO NOT SCALE DRAWINGS. USE FIGURED DIMENSIONS ONLY.
3. INFORMATION INDICATED IN THIS DOCUMENT MAY BE CRUCIAL TO THE SAFE AND PROPER FUNCTIONING OF THE SYDNEY OPERA HOUSE. DO NOT ALTER ANY ASPECT WITHOUT WRITTEN PERMISSION.
4. ALL NEW WORKS MUST COMPLY WITH THE SYDNEY OPERA HOUSE BUILDING SERVICES STANDARD SPECIFICATION (BSSS) AND RELEVANT AUSTRALIAN STANDARDS. NEW WORKS MUST ALSO COMPLY WITH THE REQUIREMENTS OF THE BUILDING CODES OF AUSTRALIA.

COPYRIGHT

THIS DRAWING AND DESIGN ARE
SUBJECT TO COPYRIGHT AND SHALL
NOT BE COPIED IN ANY FORM WITH
THE WRITTEN PERMISSION OF THE
SYDNEY OPERA HOUSE TRUST

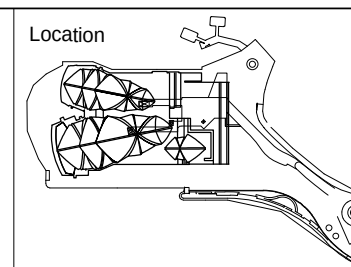

Status		FOR INFORMATION NOT FOR CONSTRUCTION	
Contract		SOH-497	
Dwn	Author	Date	2/08/2016 2:22:40 PM
Ckd	Checker	Scale	1:10 @ A1

Project	Joan Sutherland Theatre, Sydney. Theatre Machinery Upgrade - SOH-479 (Overstage Machinery)
Title	FOLLOW SPOT ROOM - DETAILS - 2

Sydney Opera House Trust
GPO Box 4274 Sydney NSW Australia 2001
Phone: +61 2 9250 7541
email: info@sydneyoperahouse.com



Location	Drawing No:	Sheet:	Rev:	
OT VA	49-OT-SC019	DA454	A	A