



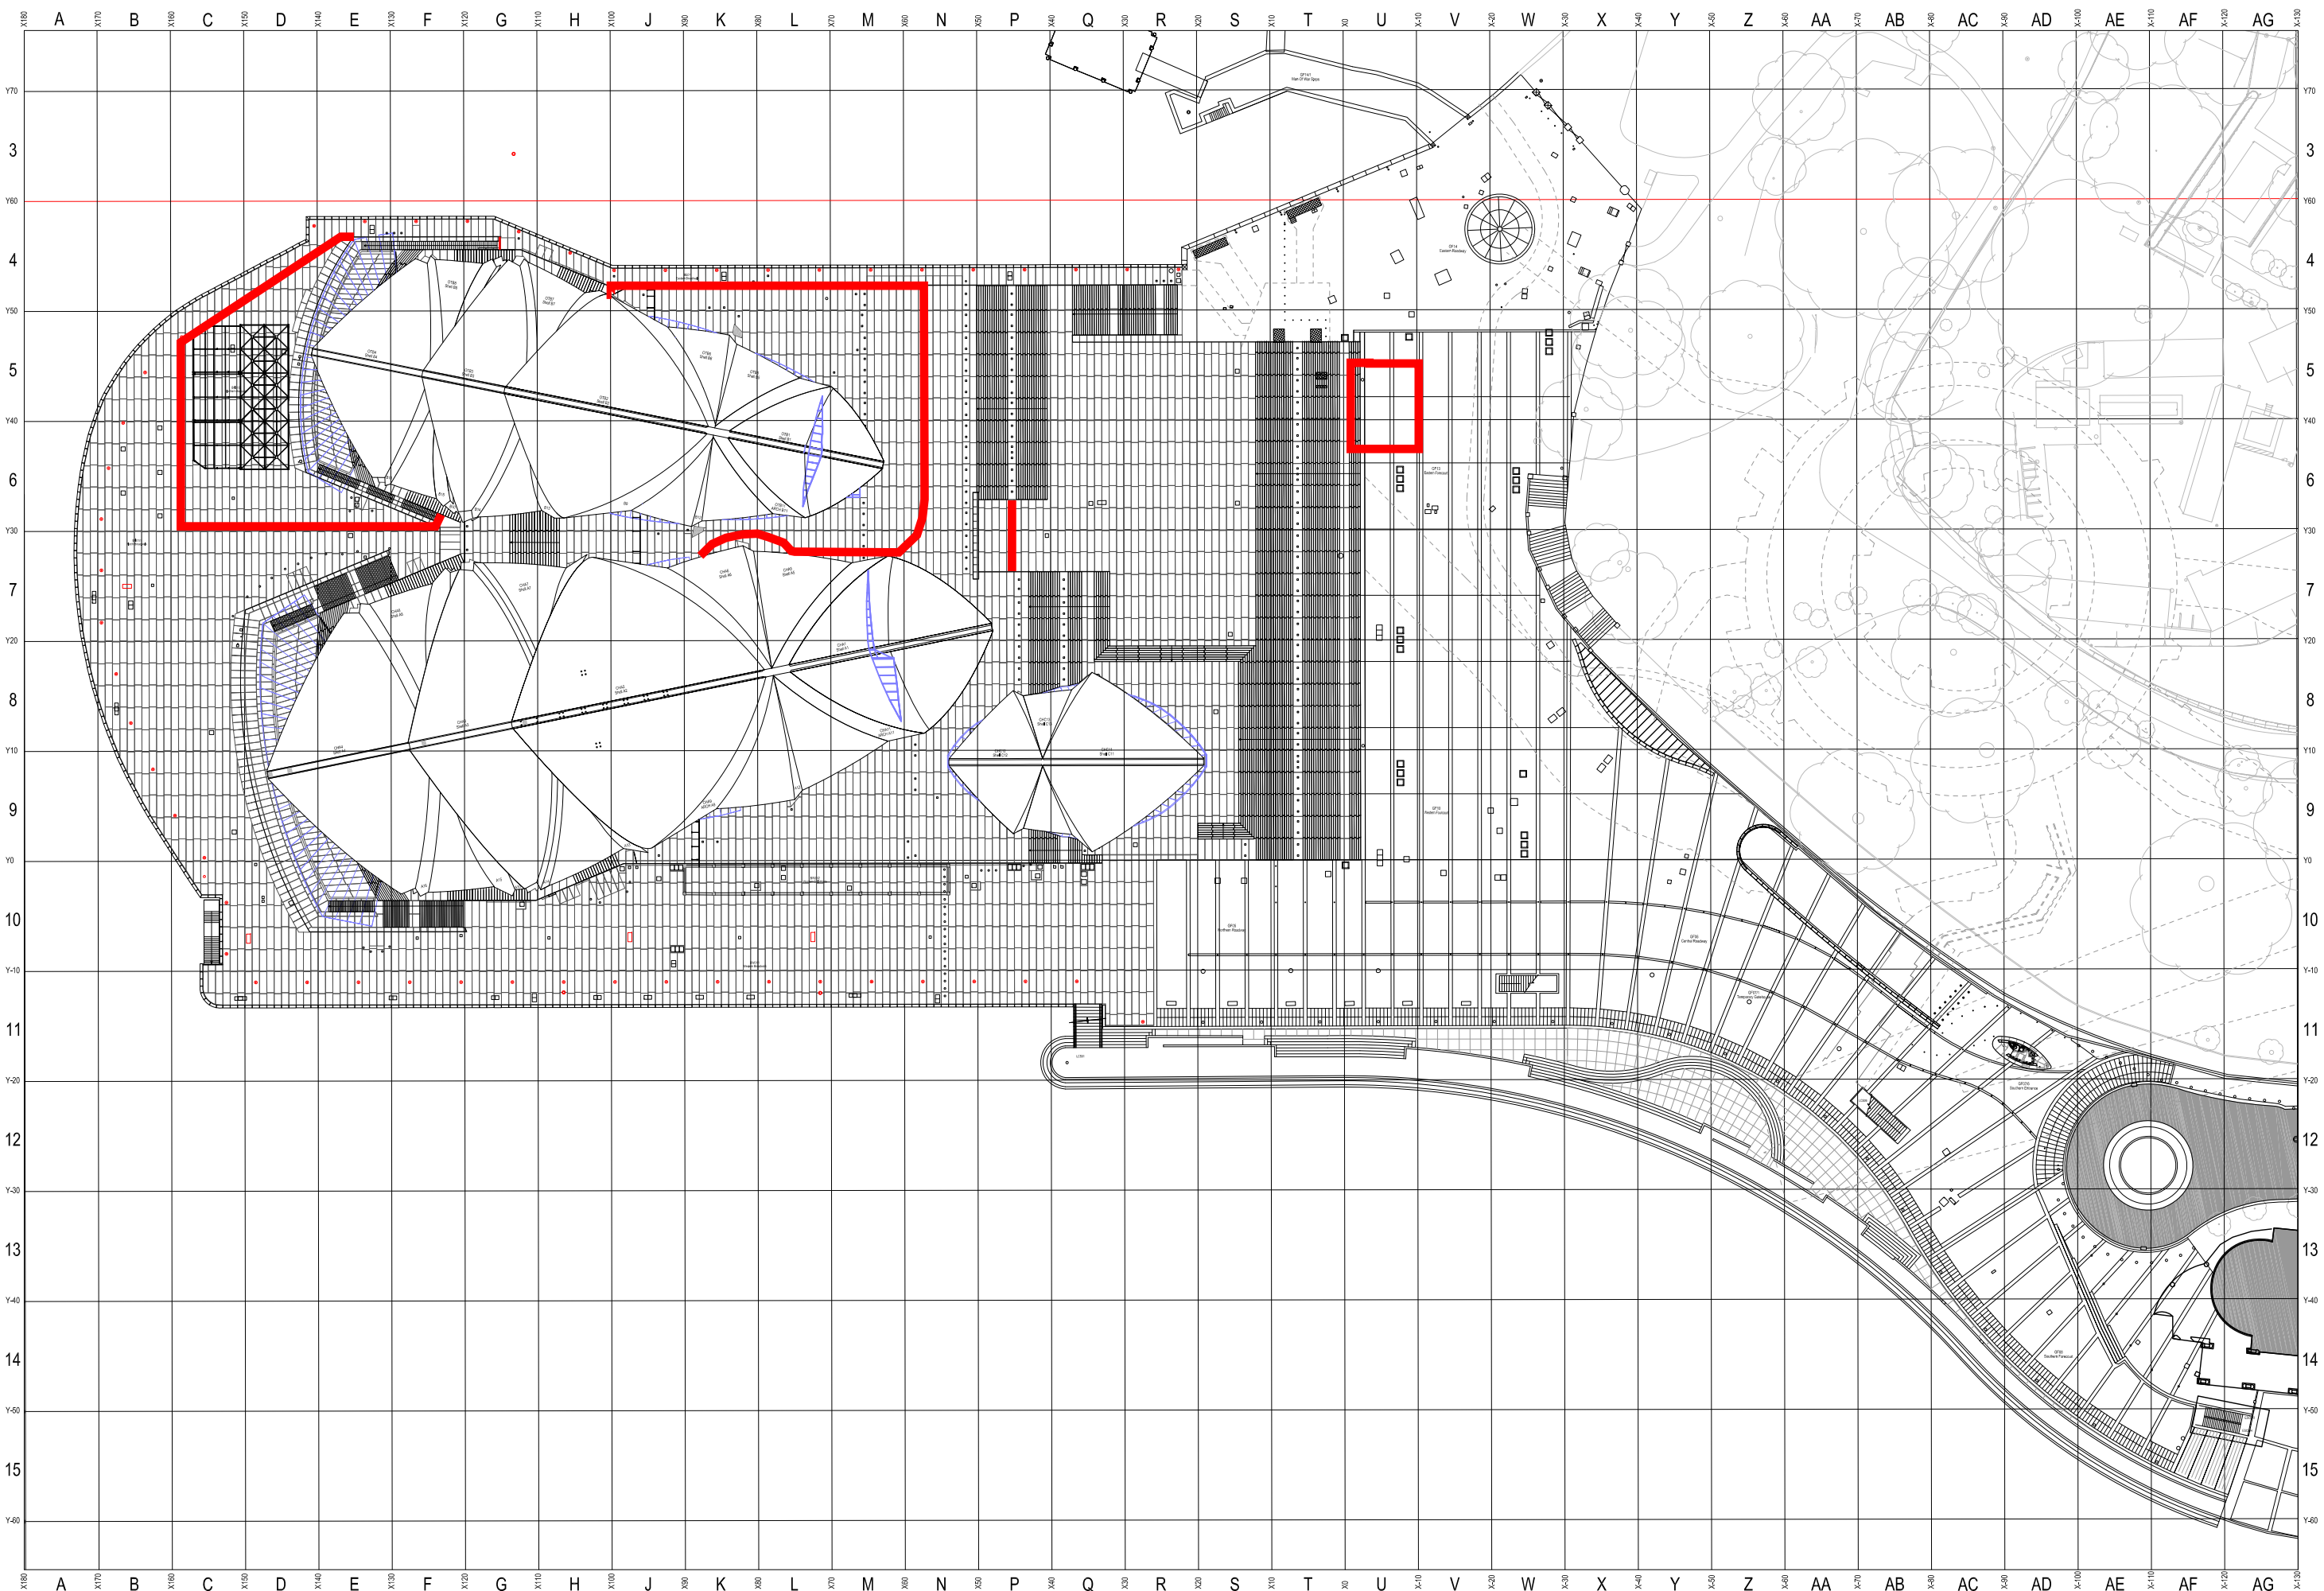



Indicative hoarding line

NOTE- hoarding shown for vehicle
concourse only. Refer to site plan for
other external hoardings

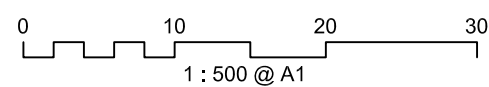