


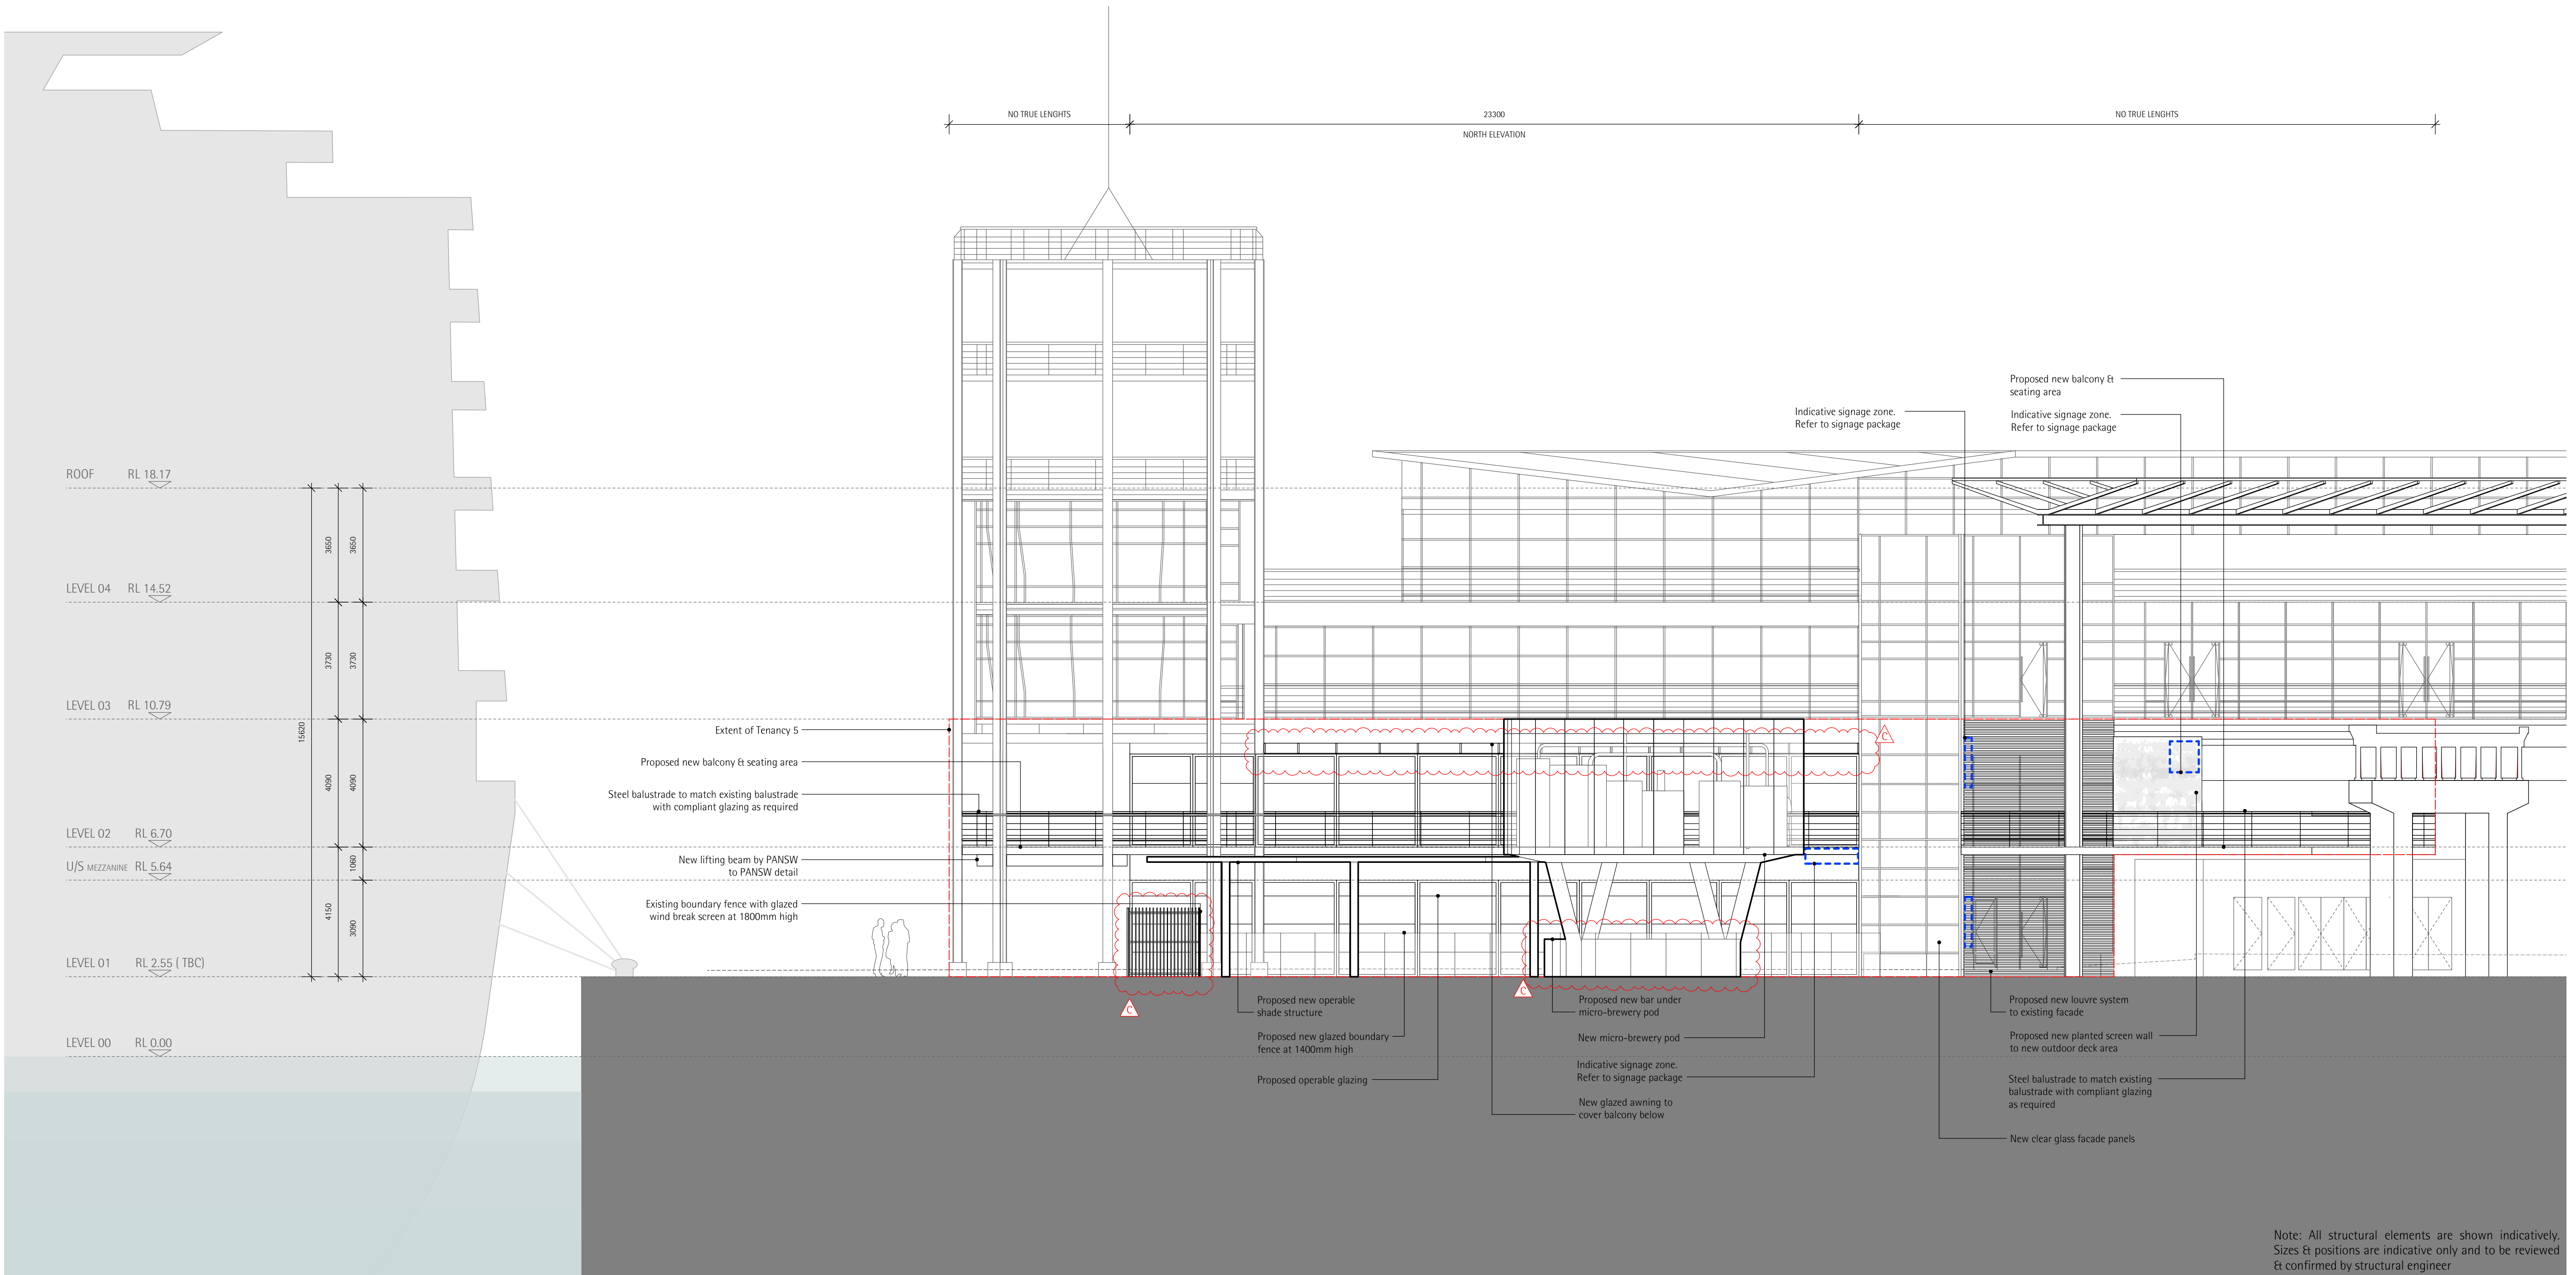

_collinsandturner

architect


collins and turner pty ltd
studio 17 151 foveaux street
surry hills nsw 2010 australia
telephone +612 9356 3217
info@collinsandturner.com
collinsandturner.com

registered architect in nsw
penelope collins arb 7342

notes

- 01 do not scale; dimensions govern
- 02 all dimensions are in millimeters
- 03 all dimensions to be verified on site
- 04 collins and turner are to be notified of any discrepancies

Scale bar

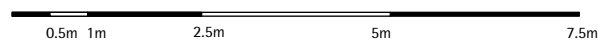

rev	date	issued	note
A	05.08.16	SK	DRAFT Issue for SSD
B	24.08.16	SK	Issue for SSD
C	29.09.16	SK	L02 awning & bar under micro-brewery pod

client


mantle group
187 wellington road
east brisbane qld 4169
(07) 3456 1500

project manager

ridgmill
suite 3, 29 mcDougall street
milton qld 4064
(07) 3368 4911

lionco
level 7 68 york street
sydney nsw 2000
(02) 8284 3805

key plan

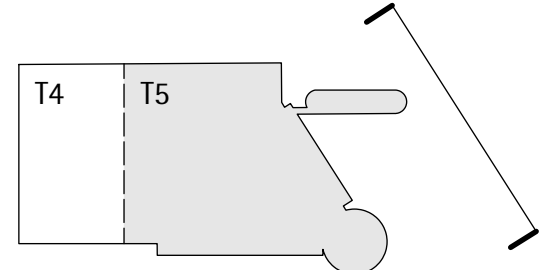

north

project

Tenancy 5
Overseas Passenger Terminal
Circular Quay West

copyright collinsandturner 2015

drawing title

scale
date
drawn by

drawing number+ revision

based on cad drawings provided by JPW Architects 09.04.15
FOR SSD ONLY
NOT FOR CONSTRUCTION

Elevation North

1:200 @ A3
July 2016
SK

257_ADA_022 C