

Note: All structural elements are shown indicatively. Sizes & positions are indicative only and to be reviewed & confirmed by structural engineer

based on cad drawings provided by JPW Architects 09.04.15  
FOR SSD ONLY  
NOT FOR CONSTRUCTION

**collinsandturner**  
architect  
collins and turner pty ltd  
studio 17 151 foveaux street  
surry hills nsw 2010 australia  
telephone +612 9356 3217  
info@collinsandturner.com  
collinsandturner.com  
registered architect in nsw  
penelope collins arb 7342

notes  
01 do not scale; dimensions govern  
02 all dimensions are in millimeters  
03 all dimensions to be verified on site  
04 collins and turner are to be notified of any discrepancies


Scale bar  
0.5m 1m 2.5m 5m 7.5m

rev	date	issued	note
A	05.08.16	SK	DRAFT Issue for SSD
B	24.08.16	SK	Issue for SSD
C	29.09.16	SK	L02 awning & bar under micro-brewery pod

client  
mantle group  
187 wellington road  
east brisbane qld 4169  
(07) 3456 1500

project manager  
ridgmill  
suite 3, 29 mcDougall street  
milton qld 4064  
(07) 3388 4911

lionco  
level 7 68 york street  
sydney nsw 2000  
(02) 8284 3805

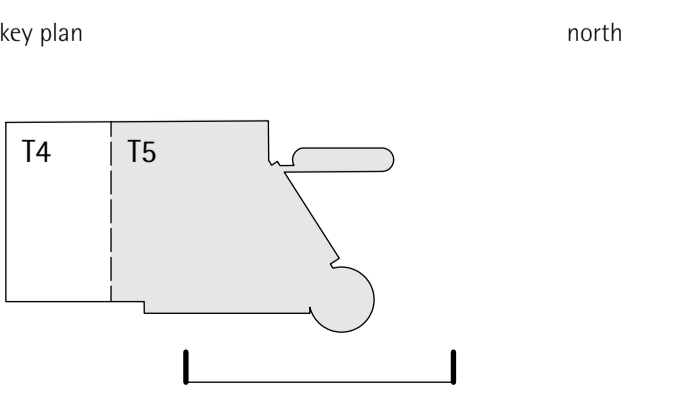

north

project  
Tenancy 5  
Overseas Passenger Terminal  
Circular Quay West

copyright collinsandturner 2015

drawing title  
Elevation East

scale  
1:200 @ A3

date  
July 2016

drawn by  
SK

drawing number+ revision  
257\_ADA\_020 C