

LEGEND
 Exempt development area. Elements in this area do not form part of the SSD Application.

Note: All proposed new structural elements are shown indicatively. Sizes & positions are indicative only and to be reviewed & confirmed by structural engineer
 Internal Layouts Note: All internal toilet layouts are subject to further detailed planning and consultant coordination. All internal toilet layouts are indicative only and may be subject to change through detailed planning and coordination.

FOR SSD ONLY
 NOT FOR CONSTRUCTION
 based on cad drawings provided by JPW Architects 09.04.15


architect
 collins and turner pty ltd
 studio 17 151 foveaux street
 surry hills nsw 2010 australia
 telephone +612 9356 3217
 info@collinsandturner.com
 collinsandturner.com
 registered architect in nsw
 penelope collins arb 7342

notes
 01 do not scale; dimensions govern
 02 all dimensions are in millimeters
 03 all dimensions to be verified on site
 04 collins and turner are to be notified of any discrepancies
 scale bar
 0.5m 1m 2.5m 5m 7.5m

rev	date	issued	note
A	05.08.16	SK	DRAFT Issue for SSD
B	24.08.16	SK	Issued for SSD
C	29.08.16	SK	Issued for SSD
D	16.09.16	SK	General updates
E	22.09.16	SK	General Updates
F	29.09.16	SK	PANSW boundary line
G	04.11.16	SK	Exempt Development Areas

client
 mantle group
 187 wellington road
 east brisbane qld 4169
 (07) 3456 1500
 project manager
 ridgmill
 suite 3, 29 mcDougall street
 milton qld 4064
 (07) 3368 4911

lionco
 level 7 68 york street
 sydney nsw 2000
 (02) 8284 3805

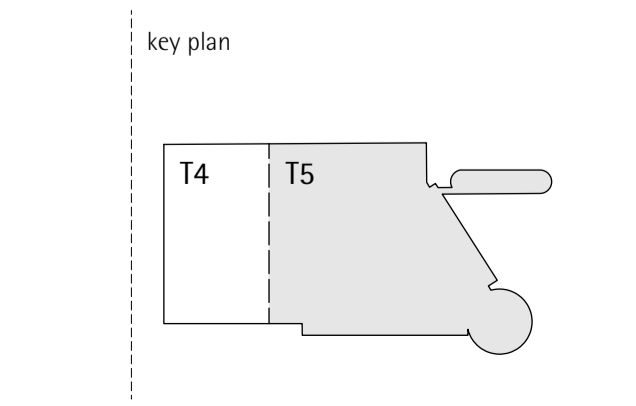

north
 project
 Tenancy 5
 Overseas Passenger Terminal
 Circular Quay West
 copyright collinsandturner 2015

drawing title
 Level 2 Proposed
 scale
 date
 drawn by
 drawing number+ revision
 1:200 @ A3
 July 2016
 SK
 257_ADA_013 G