


Demolition notes:  
 1. Extents of facade to be demolished to be confirmed on site.  
 2. All floor existing floor finishes to be removed, surfaces are to be prepared to accept future finish.

Note: All structural elements are shown indicatively. Sizes & positions are indicative only and to be reviewed & confirmed by structural engineer

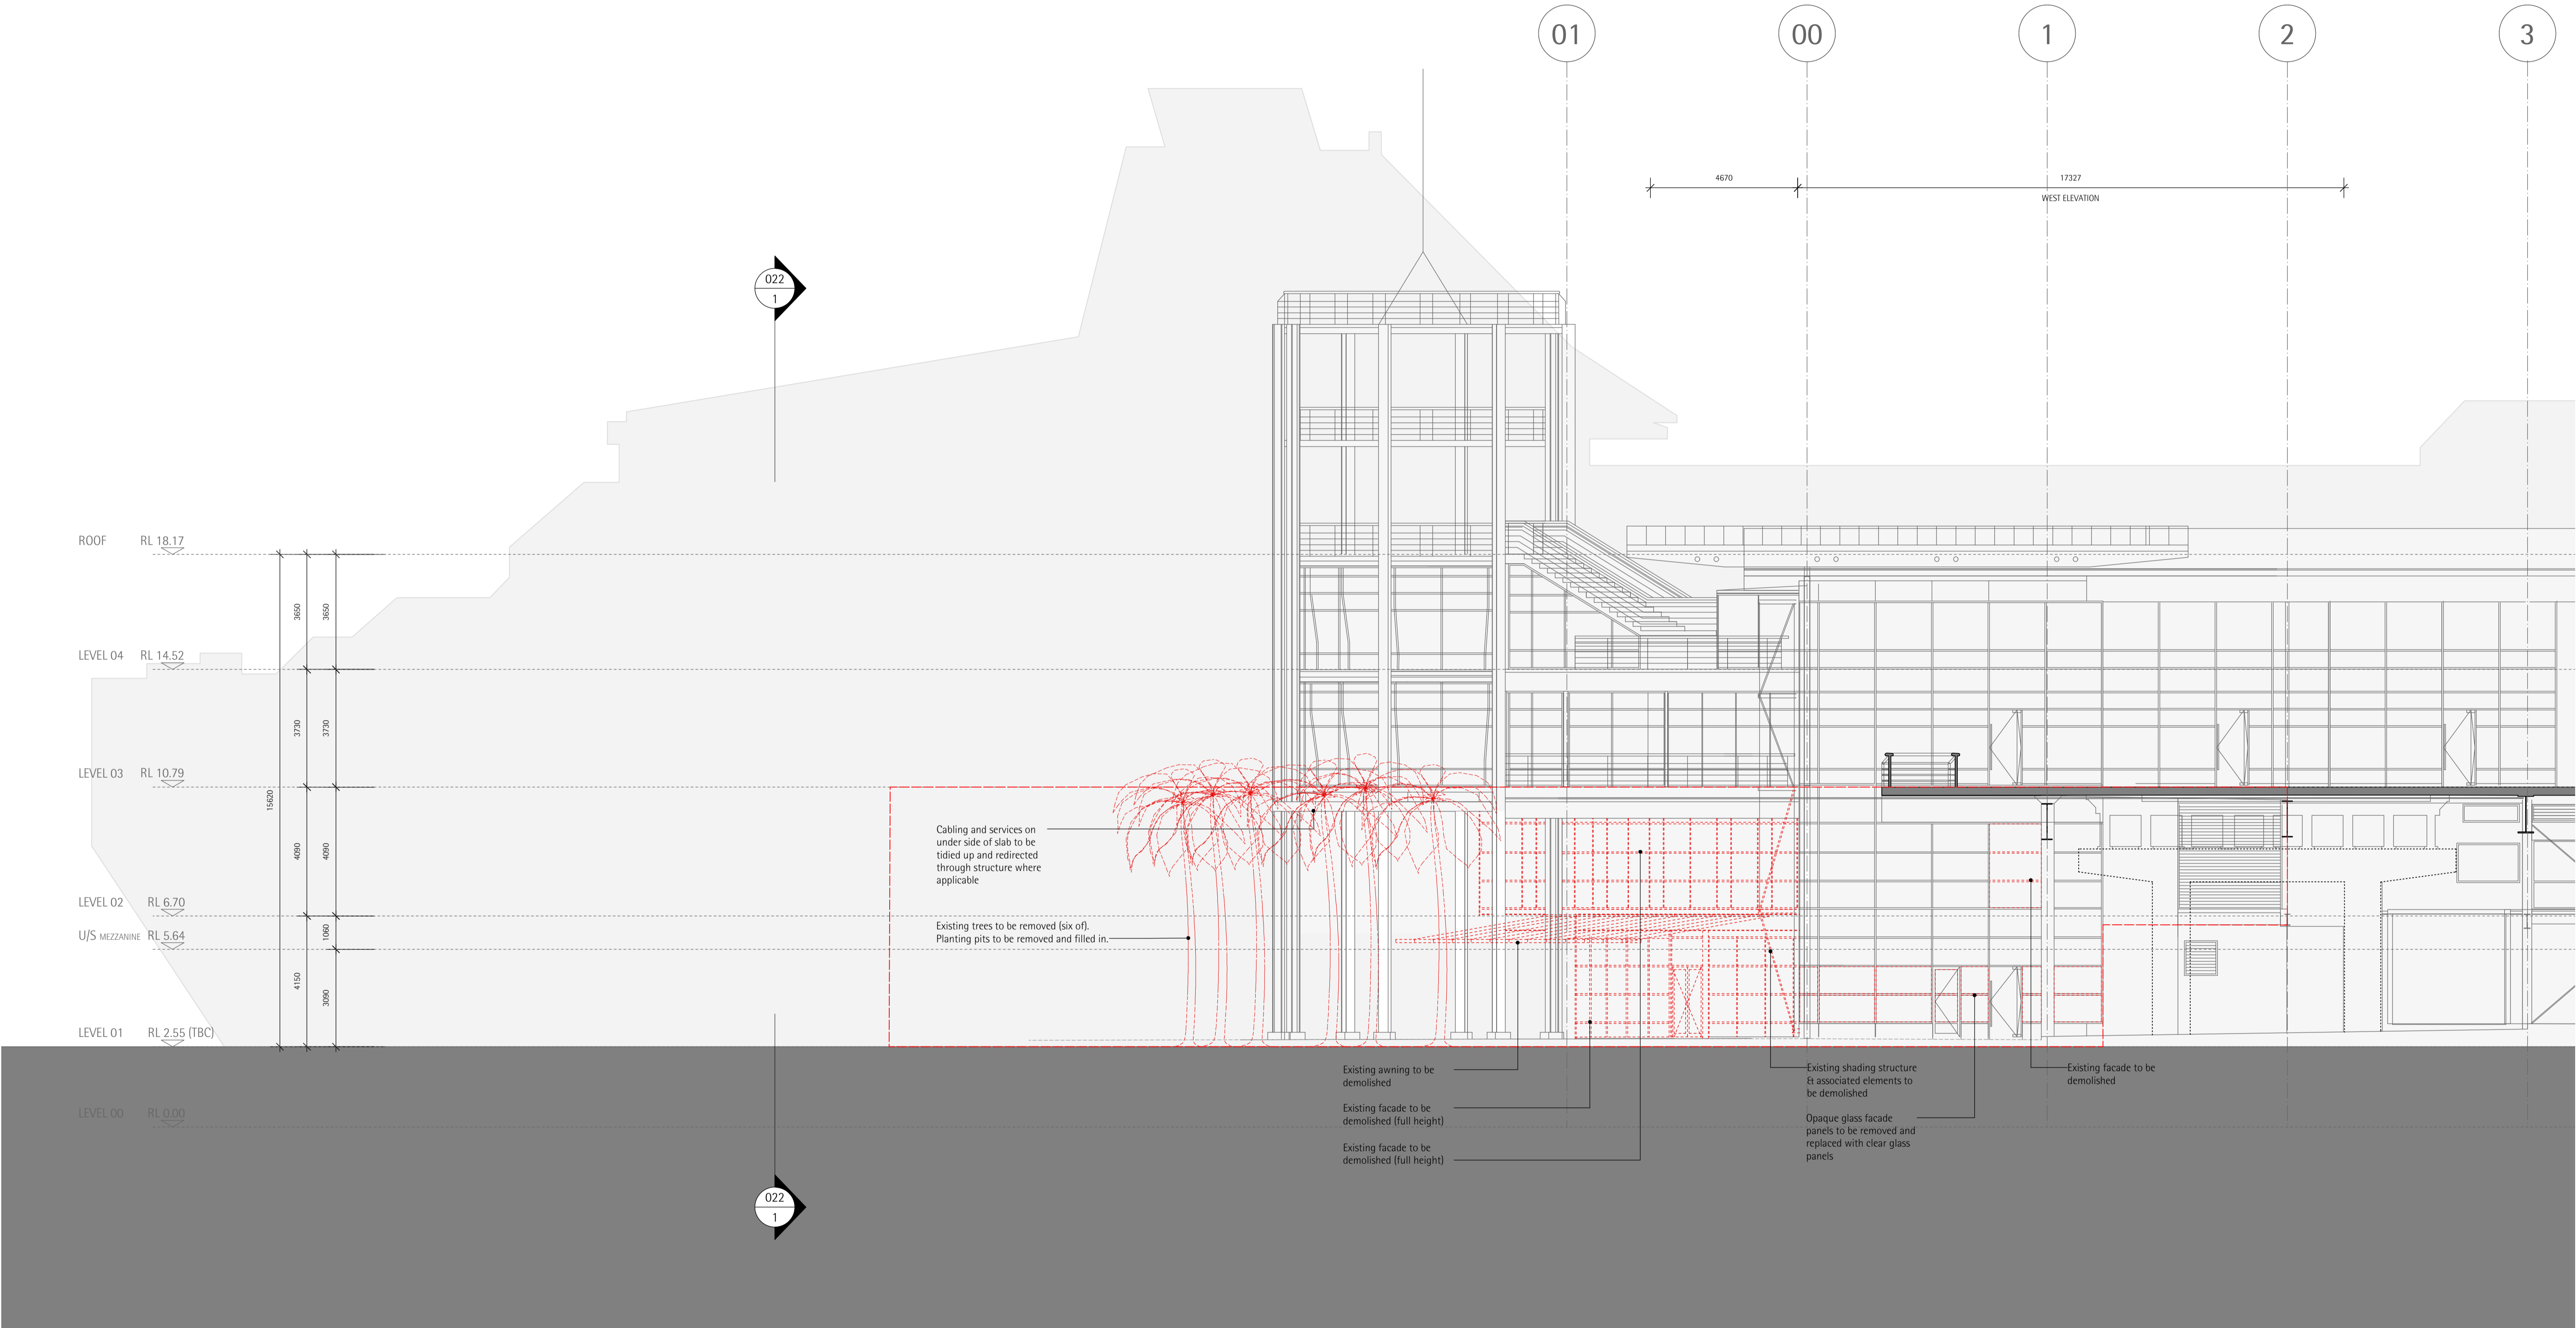

**collinsandturner**  
 architect  
 collins and turner pty ltd  
 studio 17 151 foveaux street  
 surry hills nsw 2010 australia  
 telephone +612 9356 3217  
 info@collinsandturner.com  
 collinsandturner.com  
 registered architect in nsw  
 penelope collins arb 7342

notes  
 01 do not scale; dimensions govern  
 02 all dimensions are in millimeters  
 03 all dimensions to be verified on site  
 04 collins and turner are to be notified of any discrepancies


Scale bar  
 0.5m 1m 2.5m 5m 7.5m

rev	date	issued	note
A	16.09.16	SK	Issue for costing

project manager  
 ridgmill  
 suite 3, 29 mcDougall street  
 milton qld 4064  
 (07) 3368 4911

client  
 mantle group  
 187 wellington road  
 east brisbane qld 4169  
 (07) 3456 1500

lionco  
 level 7 68 york street  
 sydney nsw 2000  
 (02) 8284 3805

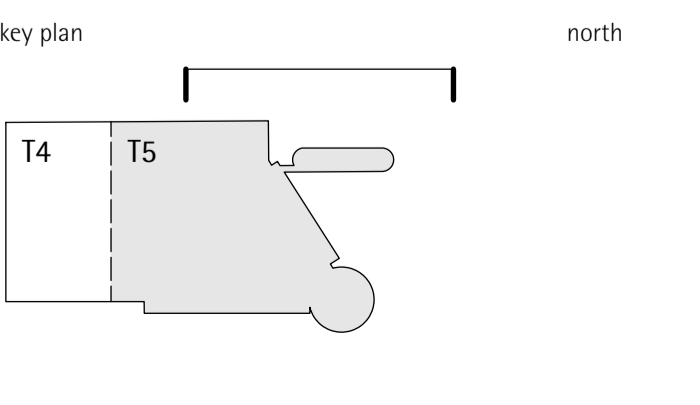

project  
 Tenancy 5  
 Overseas Passenger Terminal  
 Circular Quay West

copyright collinsandturner 2015

drawing title  
 Elevation West (Demolition)

scale  
 date  
 drawn by

drawing number+ revision  
 257\_ADA\_024 A

1:200 @ A3  
 July 2016  
 SK

based on cad drawings provided by JPW Architects 09.04.15  
 FOR SSD ONLY  
 NOT FOR CONSTRUCTION