


SECTION E - ACROSS DECK




STAGE 1 DA APPLICATION SK-4.14

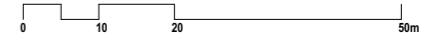

1:1000 @ A3

18/10/2016

LEGEND:

-  EXTENT OF ENVELOPE
-  EXTENT OF ARTICULATION ZONE
-  EXTENT OF PODIUM DECK

