




1 SPINE OFFICE SECTION 1 1:100

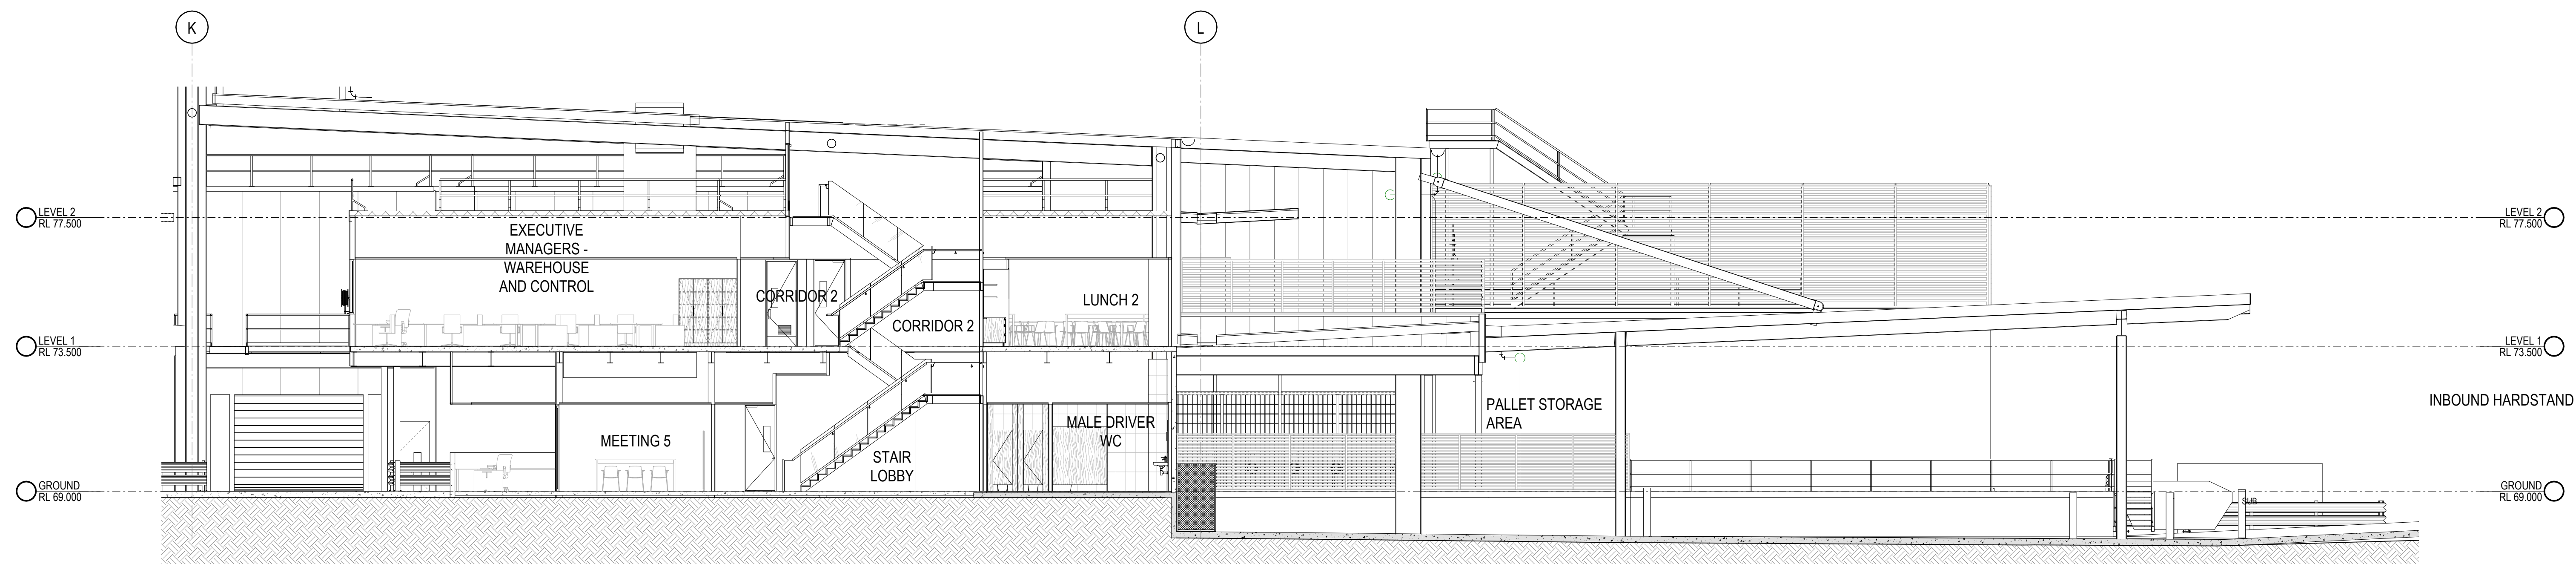

2 SPINE OFFICE SECTION 2 1:100

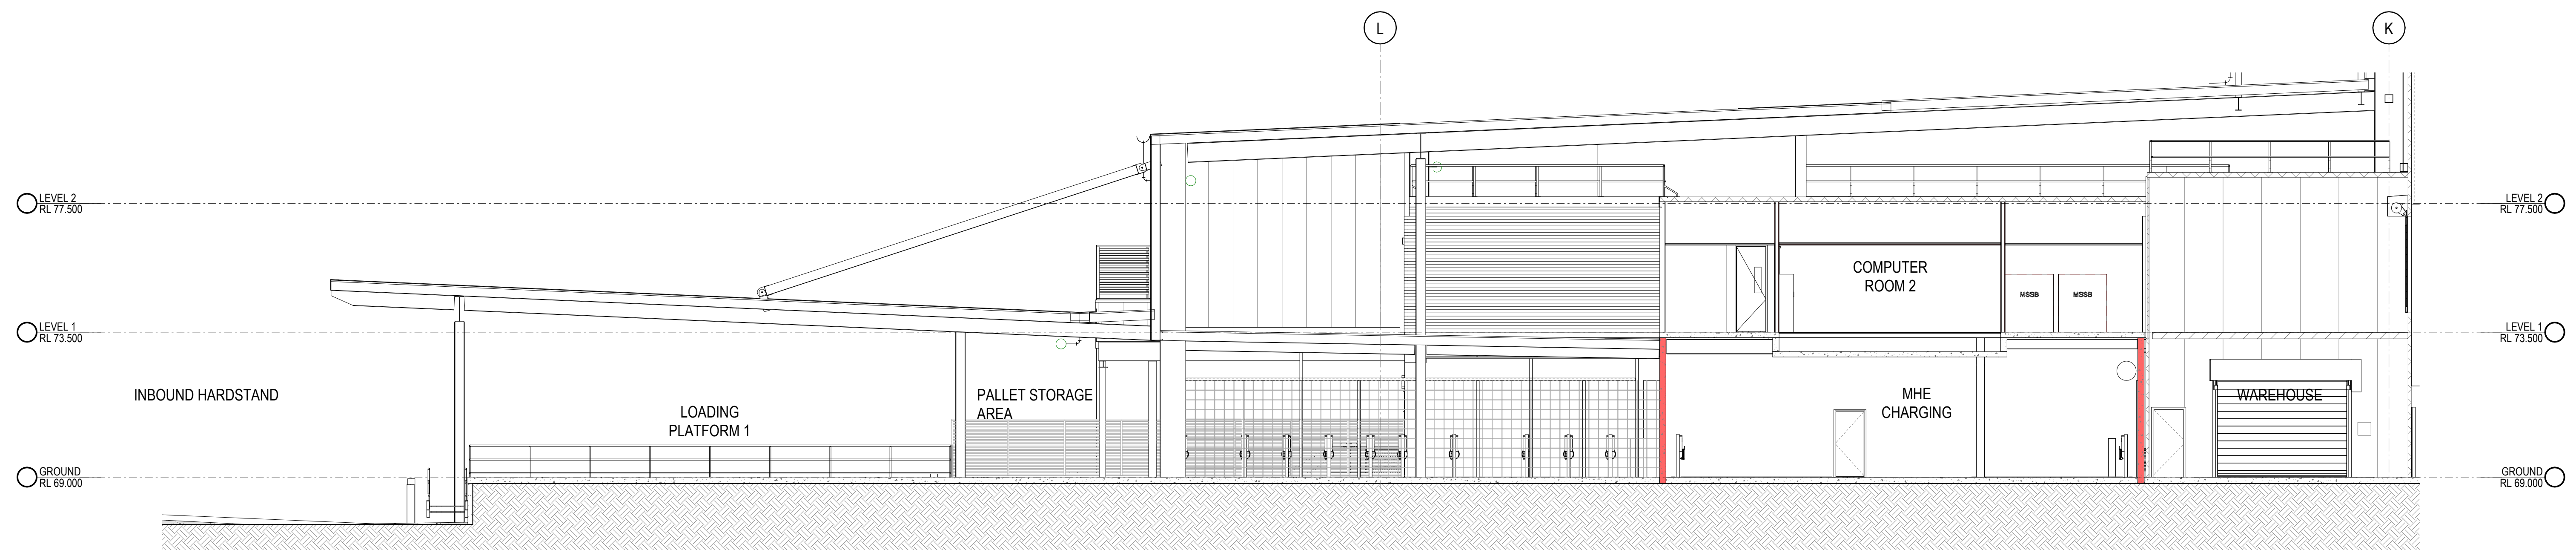

3 SPINE OFFICE SECTION 4 1:100

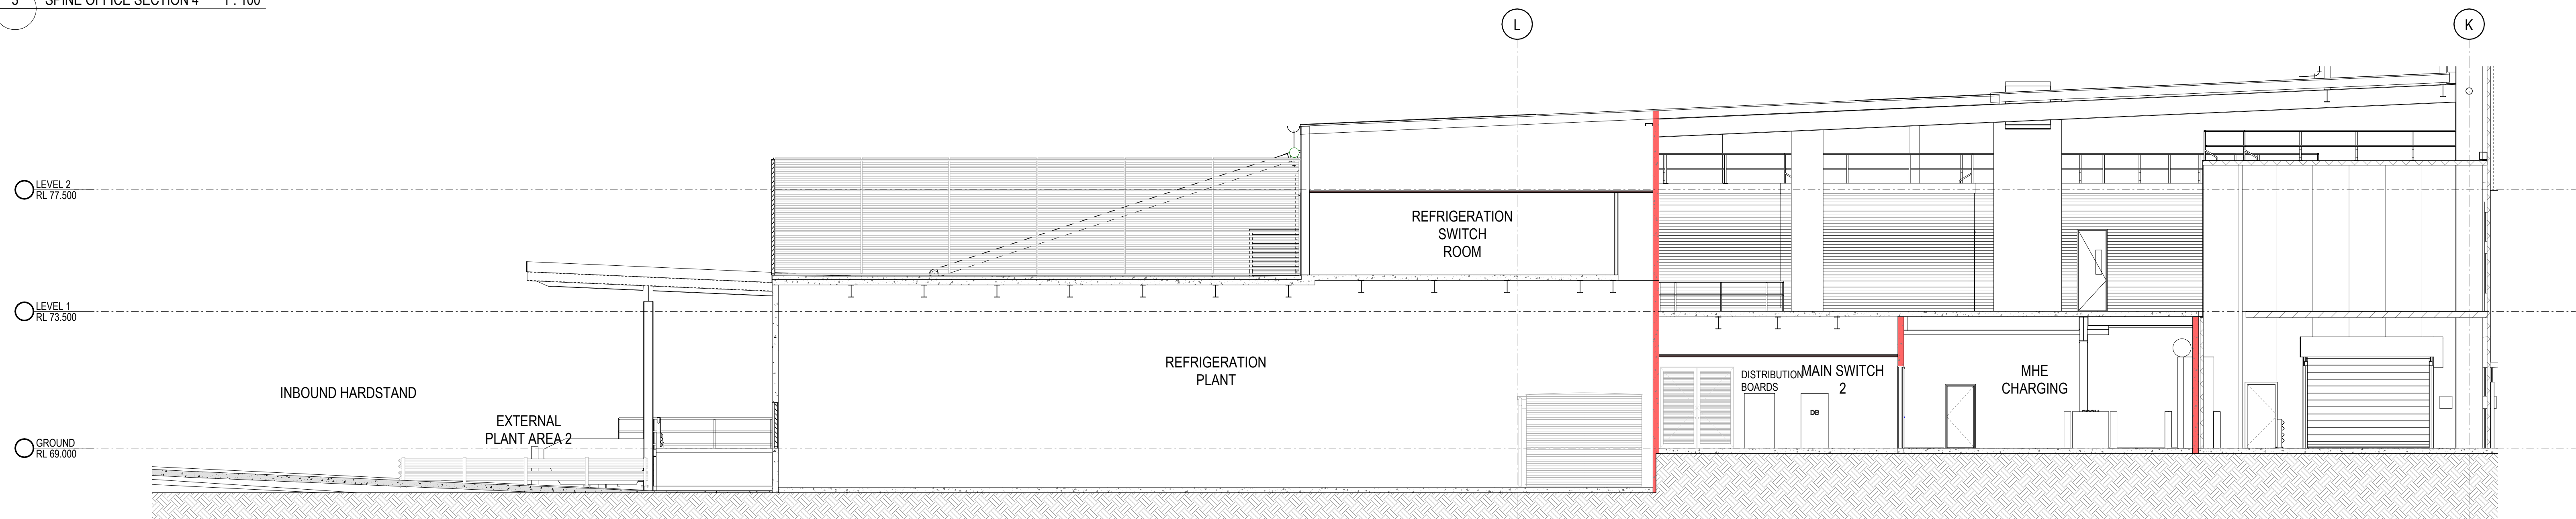

4 SPINE OFFICE SECTION 3 1:100

DA ISSUE