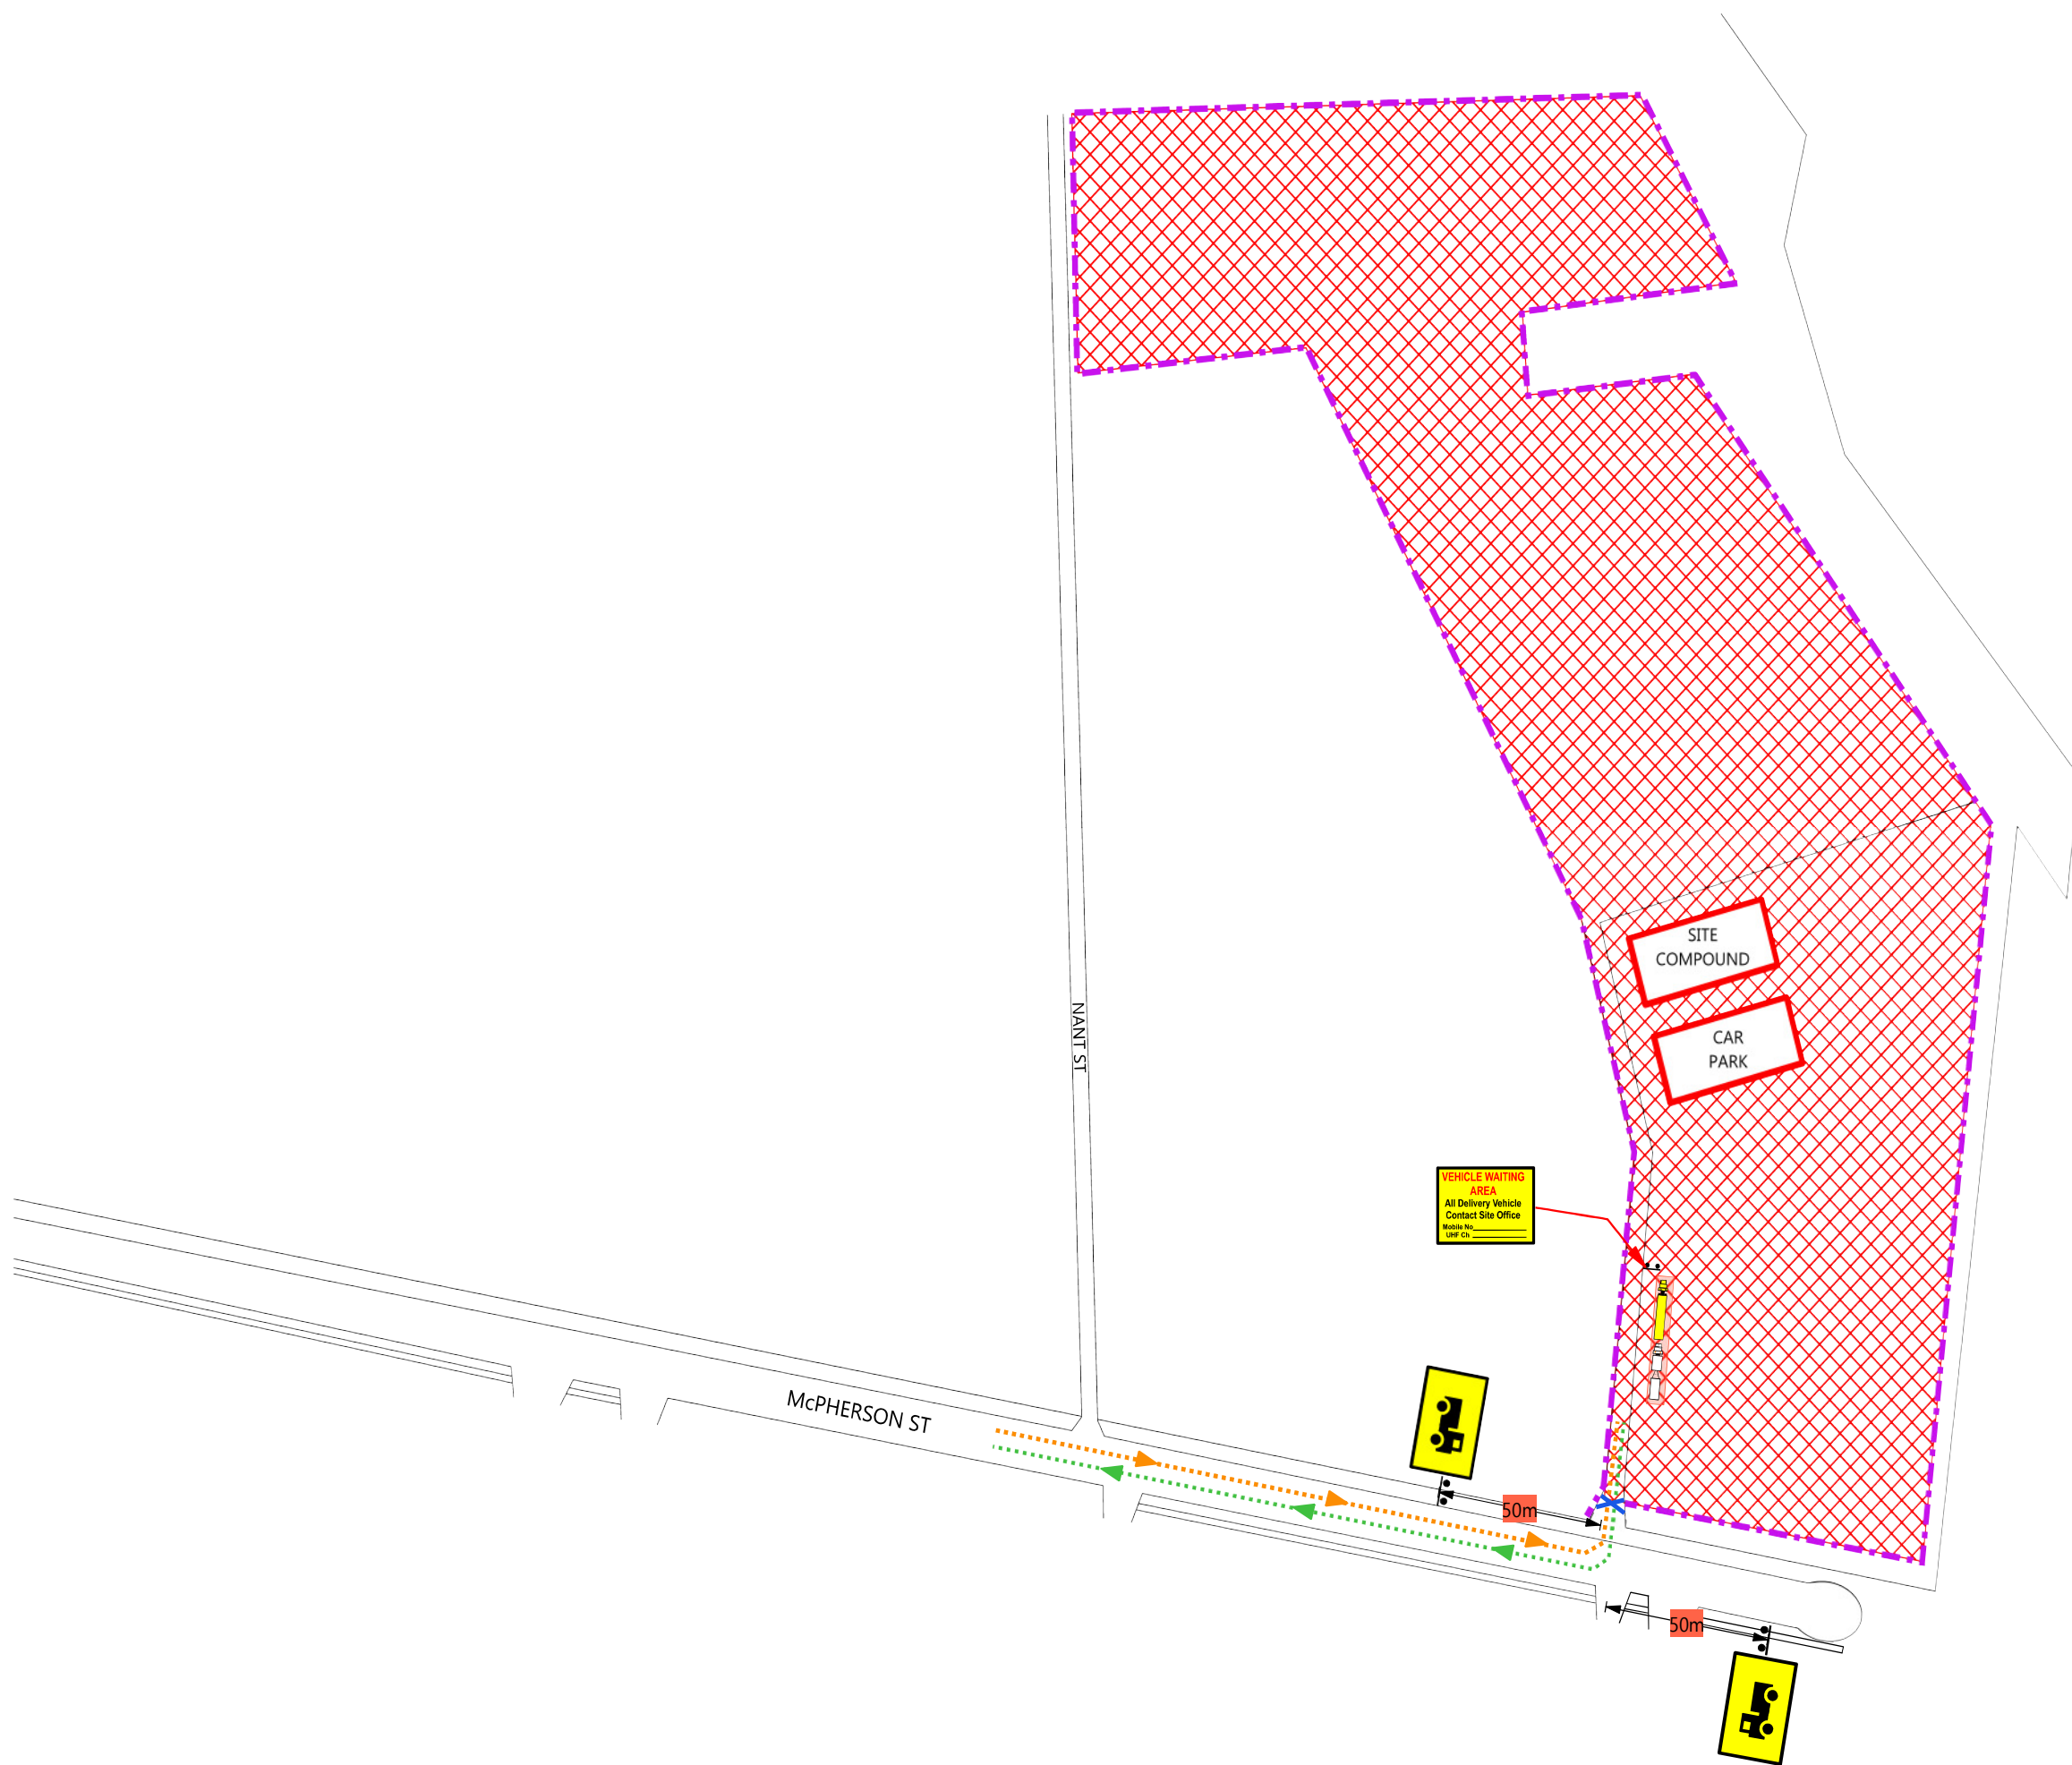


Legend

- Work Area
- Gate
- Site access
- Site egress
- Site fence

Persons erecting temporary signage shall have RMS
Apply Traffic Control Plans qualification or equivalent.

NOTES

- *****
- (1) All Temporary Traffic Management Devices are to be in accordance with the A.S. 1742.3
 - (2) ALL sign facings SHALL be of CLASS 1 MATERIAL as specified in the AS/NZS 1906-1
 - (3) Employees' are to wear High Visibility Clothing
 - (4) All signs & devices SHALL be erected within line of sight of the road users. They SHALL NOT be obscure by vegetation or parked vehicles & SHALL be positioned where they do not become a hazard to pedestrians or vehicles
 - (5) All conflicting signage, including Parking Signs within the work site SHALL be covered or removed while traffic operation is in progress
 - (6) The contractor responsible for the work site Temporary Traffic Management SHALL comply with the requirements of the A.S. 1742.3 2009
 - (7) **EMERGENCY VEHICLE ACCESS SHALL BE MAINTAINED AT ALL TIMES**

D	-	-
C	-	-
B	-	-
A	-	-
REV	DESCRIPTION	DATE

Drawn By: **Adam King**
Checked By: **Mark Ritchie**
PWZTMP
Card No: **0026375684**



Territory Traffic Engineering
14/160 Lysaght Street Mitchell ACT 2911
PO Box 545 Mitchell ACT 2911
T: 02 6241 3230 F: 02 6241 0230

Client:



Project:
**28A McPherson Street,
Banksmeadow NSW**
Drawing Title:
Site Establishment

Temporary Traffic Management Plan

Designed to comply with A.S. 1742.3

Project Number:	Stage:	Plan Number:
TTE16-QPL-1922	1	1
Scale: NTS	Compilation Date: 01/06/2016	Rev: -

Location Risk Assessment



Job No: **TTE16-QPL-1922** Location: **28A McPherson Street, Banksmeadow**

Type of Work: **Site Establishment**

Date: **01/06/2016** Completed By: **Mark Ritchie** Signature: *Mark Ritchie*

1	Will existing signs have to be covered?	☐	Yes	☒	No	☐	n/a
2	Will existing road markings have to be removed?	☐	Yes	☒	No	☐	n/a
3	Will there be safe clearances between workers and through traffic?	☒	Yes	☐	No	☐	n/a
4	Will any excavations affect the safety of workers or traffic?	☐	Yes	☐	No	☒	n/a
5	Will the location of intersections etc. within the worksite increase the risk to workers?	☐	Yes	☐	No	☒	n/a
6	Will vehicles enter or exit the worksite from private or commercial driveways?	☒	Yes	☐	No	☐	n/a
7	Will nearby features (schools, shops, railway stations etc.) affect the worksite?	☐	Yes	☐	No	☒	n/a
8	Will there be any restrictions on taper lengths, bollard spacing and delineation?	☐	Yes	☐	No	☒	n/a
9	Will allowances for queuing be required?	☐	Yes	☐	No	☒	n/a
10	Will allowance be required for oversize loads and / or load limits?	☒	Yes	☐	No	☐	n/a
11	Will there be adequate sight distance to see signs and traffic controllers?	☒	Yes	☐	No	☐	n/a
12	Will the time of day be significant (i.e. sunrise / sunset) for signs / traffic controllers?	☐	Yes	☒	No	☐	n/a
13	Will any signs or traffic controllers be in the shade?	☐	Yes	☒	No	☐	n/a
14	Will there be night works?	☐	Yes	☒	No	☐	n/a
15	Will work be undertaken outside peak times?	☐	Yes	☒	No	☐	n/a
16	If not, will the control measures cater for the traffic peak?	☒	Yes	☐	No	☐	n/a
17	Will the TTM be required for after hours?	☐	Yes	☐	No	☒	n/a
18	Will pedestrians be affected by the works?	☐	Yes	☒	No	☐	n/a
19	Will cyclists be affected by the works?	☐	Yes	☒	No	☐	n/a
20	Will any bus operations be affected by the works? – ACTION notification required?	☐	Yes	☐	No	☒	n/a
21	Will any local parking restrictions affect the worksite? P&CS notification required?	☐	Yes	☐	No	☒	n/a
22	Will there be adequate space for worker parking?	☒	Yes	☐	No	☐	n/a
23	Will any public unleased land be affected? P&CS notification required?	☐	Yes	☐	No	☒	n/a
24	Will any trees & landscaped areas be affected? P&CS notification required?	☐	Yes	☐	No	☒	n/a
25	Will any traffic lights be affected? Traffic Lights Manager notification required?	☐	Yes	☐	No	☒	n/a
26	Will any loading zones be affected? TWU notification required?	☐	Yes	☐	No	☒	n/a
27	Will any taxi ranks be affected? – Canberra Cabs notification required?	☐	Yes	☐	No	☒	n/a
28	Will any upcoming local events (regular or special events) affect the works?	☐	Yes	☐	No	☒	n/a
29	Will advertising be required?	☐	Yes	☐	No	☒	n/a

Notes

Truck access and egress from site in McPherson Street