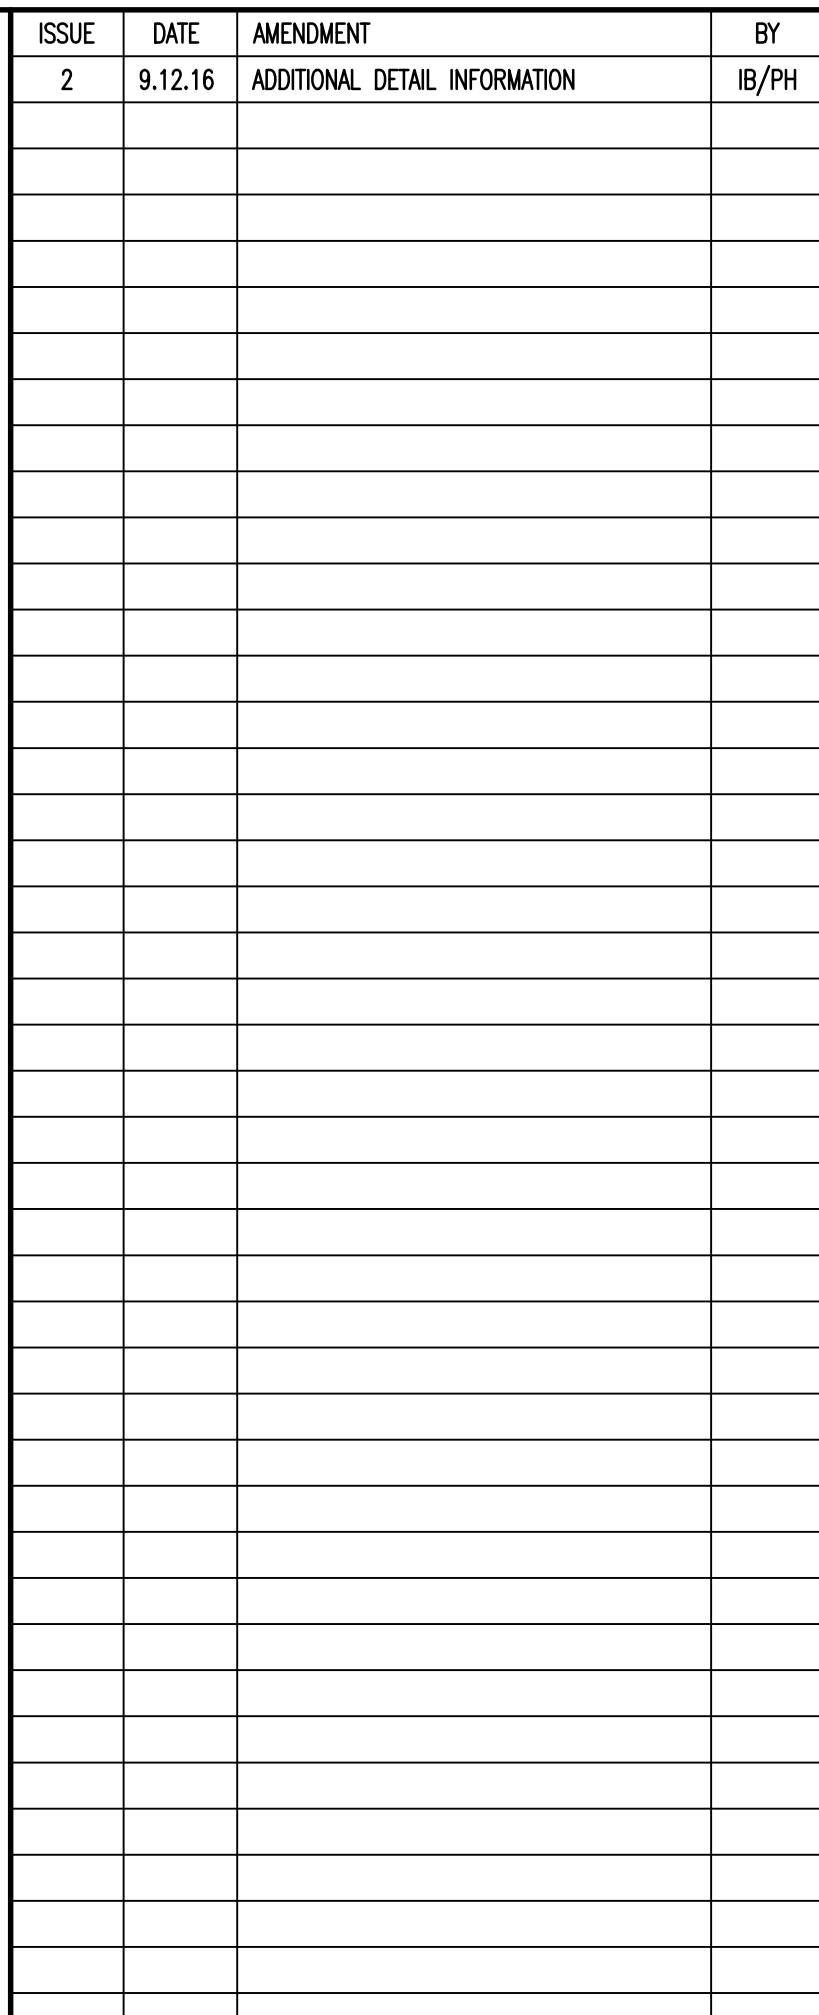


[illegible]

1. ALL UNDERGROUND SERVICE INFORMATION INCLUSIVE OF GENERAL POSITION AND SURFACE COVER DEPTHS NOTED ON THE PLAN ARE APPROXIMATELY ONLY.
2. ALL UNDERGROUND SERVICE INFORMATION HAS BEEN COMPILED FROM SERVICE AUTHORITY PLANS PROVIDED BY THE AUTHORITIES.
3. THE LOCATION OF SERVICES BETWEEN SURVEYED POINTS (AS INDICATED) HAVE BEEN SHOWN ORIGINALLY ONLY USING THE SERVICE DEPTHS AS PROVIDED. THE EXACT LOCATION OF THESE SERVICES BETWEEN THE SURVEYED POINTS MUST BE VERIFIED PRIOR TO ANY EXCAVATION OR WORK. NO WARRANTY IS GIVEN AGAINST THE POSSIBILITY OF THE EXISTENCE OF FURTHER UNLOCATED SERVICES.
4. ALL CONTRACTORS, TRADESMEN, BUILDING & PROJECT CONSULTANTS MUST CONTACT THE RELEVANT AUTHORITIES, IN ACCORDANCE WITH STANDARD "DIAL BEFORE YOU DIG" PROCEDURES PRIOR TO UNDERTAKING ANY WORKS WITHIN THE VICINITY OF THE SERVICE LINES TO VERIFY THE POSITION OF THE SERVICE LINES.

REDUCTION RATIO 1 : 200

0 2 4 6 8 10 12 14 16 18 20

LENGTHS ARE IN METRES


TITLE No: 3&4/78393 & 40/41315	REF:160827
DATUM: A.H.D.	ISSUE:2
DATE OF SURVEY: 14.09.16	ISSUE DATE:30.09.16
SURVEYOR: LS.	SHEET SIZE:A0
DRAFTER: PH	SHEET 1 OF 8 SHEETS



 Suite 301, Level 3, 55 Holt Street
Surry Hills NSW 2012
PO Box 1807
Strawberry Hills NSW 2012
t: (02) 9212 4655
f: (02) 9212 5254
email: reception@linkersurveying.com.au
web site: www.linkersurveying.com.au

NOTES:

LOT 3 & DP 785393--LAND EXCLUDES MINERALS T447400
LOT 40 DP 41315--EXCEPTING LAND BELOW A DEPTH OF 20 METRES FROM THE SURFACE

(A) RIGHT OF CARRIAGEWAY 4 WIDE & VARIABLE (DP 785393)
(B) RESTRICTION ON THE USE OF LAND 3 WIDE & VARIABLE (DP 1135661)
(C) EASEMENT FOR HYDRANT, SPRINKLER BOOSTER & WATER SUPPLY 1 WIDE & VARIABLE (DP 1135661)
(D) RIGHT OF ACCESS 4 WIDE (DP 1135661)
(E) AC191959 SUBSTATION PREMISES NO 8177 (VIDE DP 1164616)
(F) AC191959 RIGHT OF VARIABLE WIDTH LIMITED IN STRATUM (VIDE DP1164616)
(G) LOT 4 DP 785393 BELOW THE HORIZONTAL PLANE RL18 & LOT 3 DP785393 ABOVE THAT PLANE
(H) AC191959 RIGHT OF VARIABLE WIDTH LIMITED IN STRATUM (VIDE DP1164616)
(I) T445641 LEASE TO ASPLEY HOTELS LTD, RIGHT OF FOOTWAY BEING LOT 6 DP 117577
(J) T445641 LEASE TO ASPLEY HOTELS LTD, RIGHT OF FOOTWAY BEING LOT 7 DP 117577
(K) AC191959 EASEMENT FOR ELECTRICITY PURPOSES VARIABLE WIDTH LIMITED IN STRATUM (VIDE DP1164616)
(M) X991514 RIGHT OF CARRIAGEWAY
(N) W993190 RIGHT OF WAY (GROUND LEVEL) (VIDE DP 118180)
(P) X991513 EASEMENT FOR LIGHT & AIR

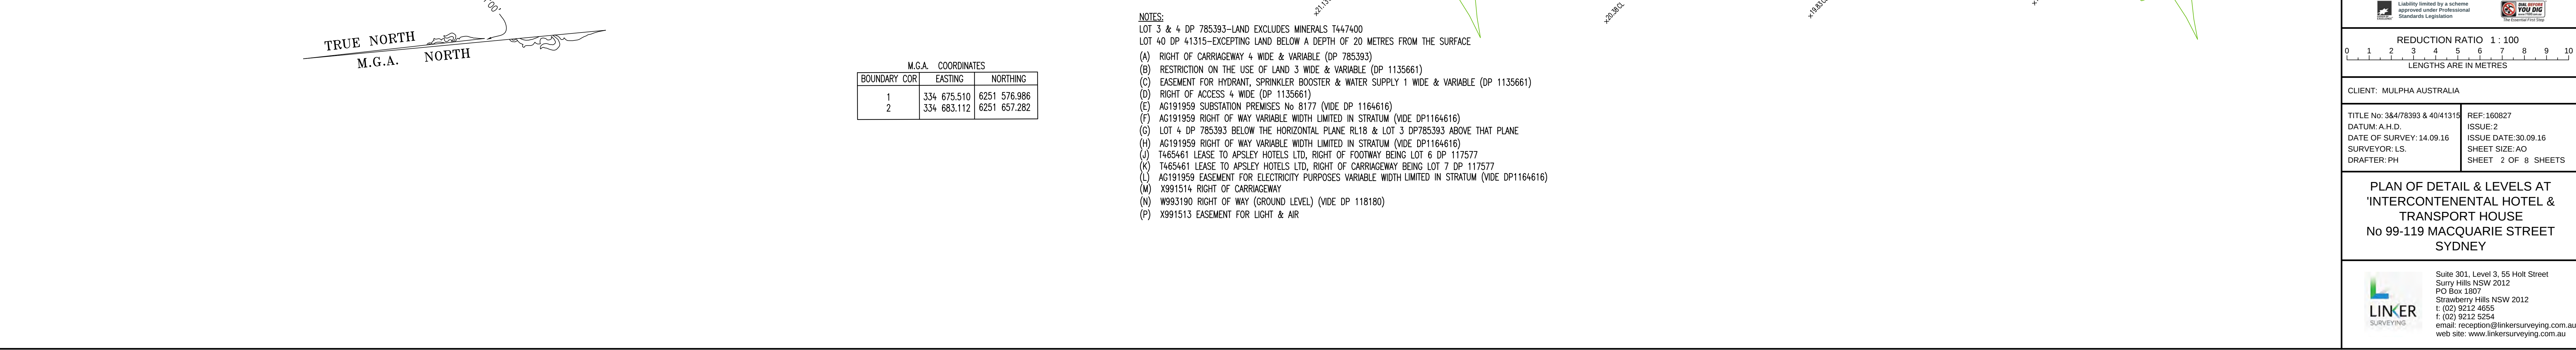

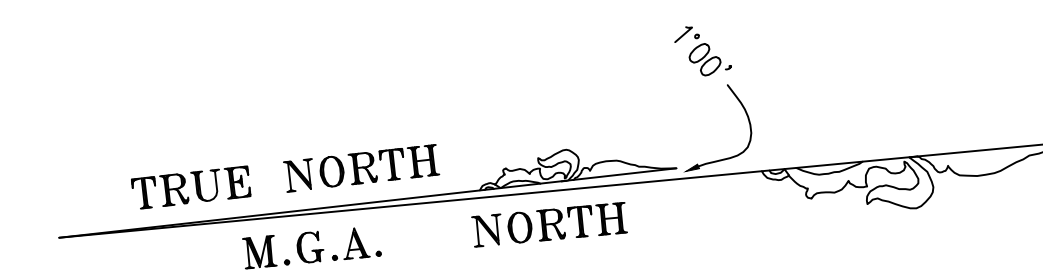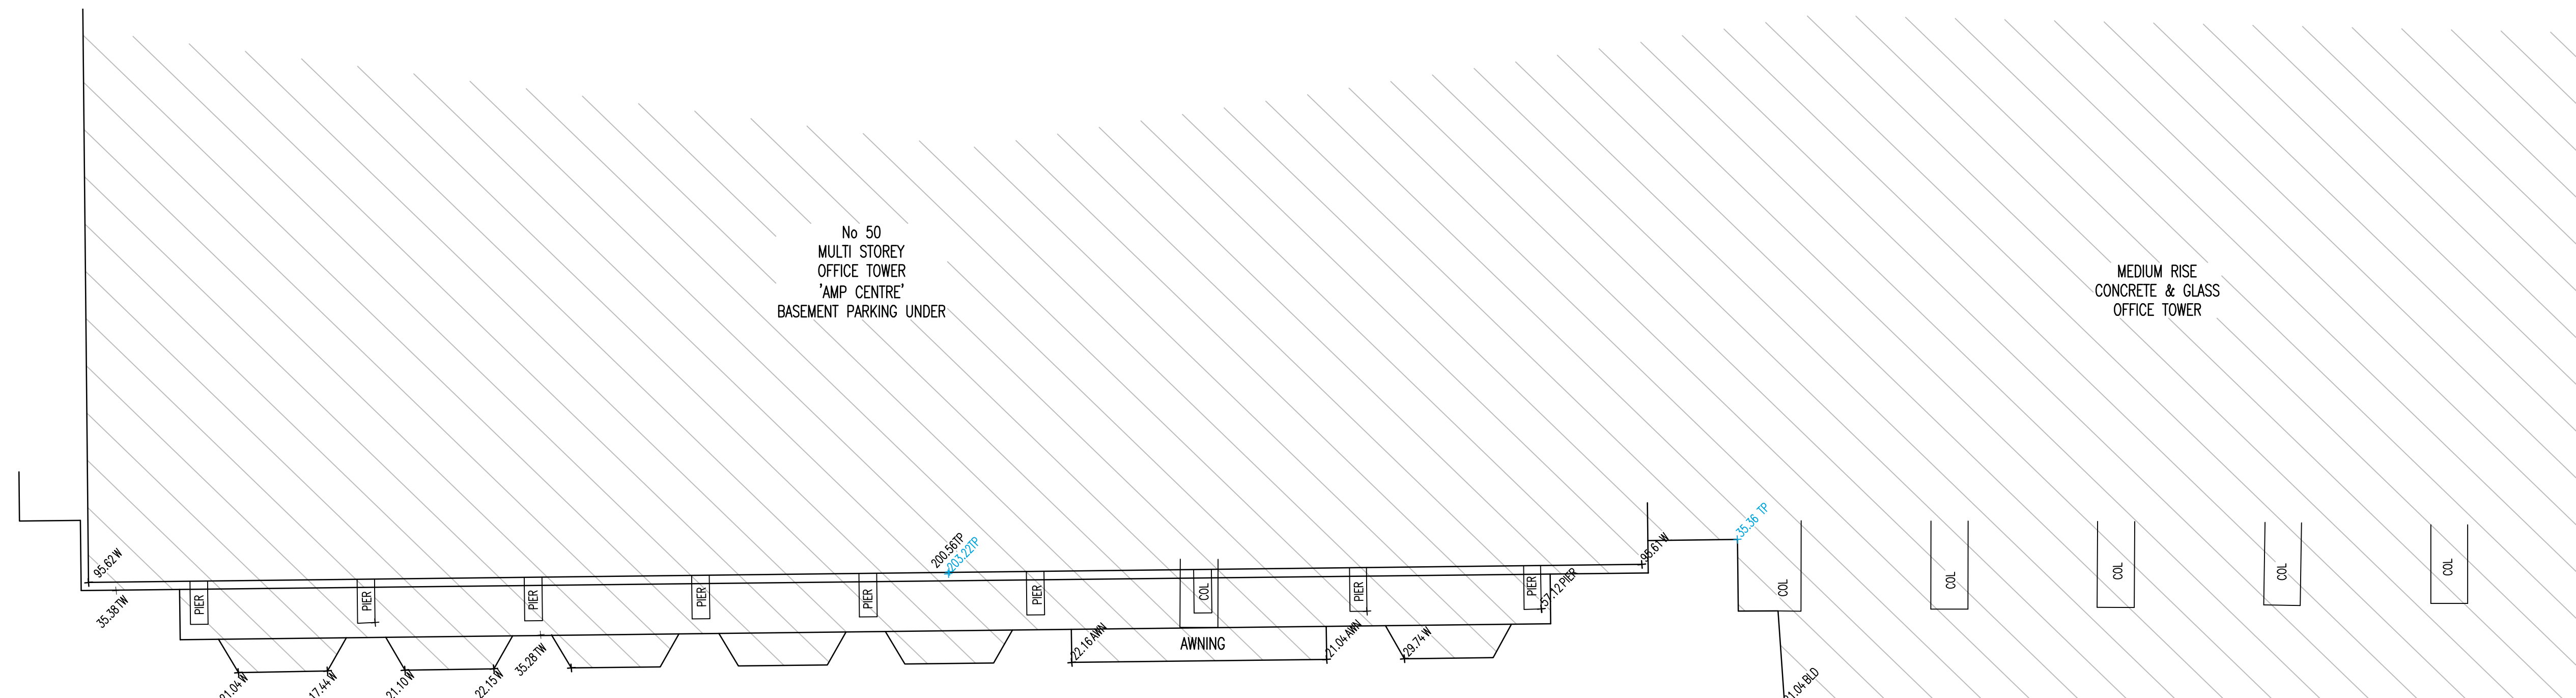

PHILLIP

STREET

NOTES

LOT 3 & 4 DP 785393—LAND EXCLUDES MINERALS T447400
LOT 40 DP 41315—EXCEPTING LAND BELOW A DEPTH OF 20 METRES FROM THE SURFACE

(A) RIGHT OF CARRIAGEWAY 4 WIDE & VARIABLE (VID #783593)
(B) RESTRICTION ON THE USE OF LAND 3 WIDE & VARIABLE (VID #135661)
(C) EASEMENT FOR HYDRANT, SPRINKLER BOOSTER & WATER SUPPLY 1 WIDE & VARIABLE (VID #135661)
(D) RIGHT OF ACCESS 4 WIDE (VID #135661)
(E) G1918599 SUBSTATION PREMISES NO 8177 (VID #1164616)
(F) G1918599 RIGHT OF WAY VARIABLE WIDTH LIMITED IN STRATUM (VID #1164616)
(G) LOT 4 OF 783593 BELOW THE HORIZONTAL PLANE RL18 & LOT 3 OF 7835933 ABOVE THAT PLANE
(H) G1918599 RIGHT OF WAY VARIABLE WIDTH LIMITED IN STRATUM (VID #1164616)
(I) 1456451 LEASE TO APSLEY HOTELS LTD, RIGHT OF FOOTWAY BEING LOT 6 & D 117577
(J) 1456451 LEASE TO APSLEY HOTELS LTD, RIGHT OF CARRIAGEWAY BEING LOT 1 OF D 117577
(K) G1918599 EASEMENT FOR CARRIAGEWAY PURPOSES VARIABLE WIDTH LIMITED IN STRATUM (VID #1164616)
(L) 745514 RIGHT OF CARRIAGEWAY
(M) W993130 RIGHT OF WAY (GROUND LEVEL) (VID #118180)
(N) X915153 EASEMENT FOR LIGHT & AIR

T465461 LEASE TO APSLEY HOTELS LTD OF LAND SHOWN IN DP 117577 TOGETHER WITH
RIGHT OF FOOTWAY & RIGHTS OF CARRIAGEWAY SEE DP 117577 FOR DETAILS & STRATUM LIMITS

W993190 SUBSTATION PREMISES No 5997 (VIDE DP 118180)

No 115-119
MULTI STOREY
CONCRETE BUILDING
INTERCONTINENTAL HOTEL
CONCRETE PARAPET

DP 4 785393

TOTAL SITE AREA 5511m²

TOTAL SITE AREA 5511m²

SHEET 2 ADJOINS

[illegible]

TYPICAL NOTES



1. ORIGIN OF LESIONS PM #0150, 81.21749 (A&Z)
2. BEARS ARE ON MCA NORTH
3. NO INSTANT SURVEY HAS BEEN CONDUCTED
4. BEARS & LESIONS HAVE BEEN COMPILED FROM TIME AND/OR BEST INFORMATION SUPPLIED BY IDENTIFICATION OF LESIONS
5. IF ANY INFORMATION IS SUPPLIED TO BEADINGS & DIAGNOSTIC ONLY AND SPOT'S DETAILS, IF CRITICAL, WILL REQUIRE FURTHER SURVEY
6. SPOT'S DETAILS, IF CRITICAL, WILL BE VERIFIED SURVEY HAZARDS DURING AT THE DATE OF THE FOLLOWING RELEVANT SURVEY. IF THE HAZARD AUTHORIZED ALL SPOT'S WILL BE VERIFIED ON SITE PRIOR TO ANY WORK BEING UNDERTAKEN. UNLESS SPOT'S PUT LTR ARE NOT RESPONSIBILITY FOR THE ACCURACY OR COMPLETENESS OF THE SPOT'S SHOWN
7. PLEASE TAKE A QUATER HOURS HAVE BEEN OBTAINED BY AN INSTRUCTED METHOD AND USE ACCORDING TO PAPERING PURPOSES ONLY
8. SPOT'S CRITICAL AND RELEVANT ARE NOT PLOTTED FOR DIAGNOSTIC PURPOSES ONLY AND SPOT'S DETAILS, IF CRITICAL, WILL REQUIRE FURTHER SURVEY
9. THE DIRECTION (A, SPOT'S) & HEIGHT (H) OF EACH LTR IS INDICATIVE ONLY AND SPECIFIC CRITICAL SPOT'S WILL BE RELEVANT
10. CONTACTS ARE AN INDICATION OF THE TOPOGRAPHY ONLY. SPOT LESIONS SHOULD BE USED IF CRITICAL RELEVANT TO THE INVESTIGATION
11. CONTACT INTERNAL CODE NUMBER

SHEET 4 ADJOINS

[illegible]

LEGEND OF TYPICAL SERVICES			
C	COMMUNICATIONS CABLE	FW	RECYCLED WATER
CS	COASTAL STORMWATER	FW	FEWING WATER
EC	UNDERGROUND ELECTRICITY CABLES	INS	ROADS & WALKING SERVICES
EC	UNDERGROUND ELECTRICITY & OPTICS CABLES	S	SEWER
ES	SEWER	SO	SEWER OUTFALL
FS	FIRE SERVICE	SW	SHARED PONDING
GS	GAZ LINE	SW	STORM WATER
GS	GAZ LINE	SW	STORMWATER DRAIN
GS	GAZ LINE & ELECTRICITY CABLES	T	TELEPHON CABLES
GN	NATIONAL BROAD BAND CABLES	TS	TRUCKS & GAS CABLES
GN	NATURAL GAS LINE	U	UNKNOWN SERVICE
OH	OVERHEAD CABLE	V	VEHICLE CABLES
OPT	OPTIC CABLE	VS	VERDOR CABLES
PE	PRIVATE ELECTRICITY	W	WATER SUPPLY
PS	PRIVATE SEWER	WW	WATER MAIN
FW	PRIVATE WATER		


1. ALL UNDERGROUND SERVICE INFORMATION INCLUSIVE OF GENERAL POSITION AND SURFACE COVER DEPTHS NOTED ON THE PLAN ARE APPLICABLY ONLY TO:
2. ALL UNDERGROUND SERVICE INFORMATION HAS BEEN COMPILED FROM SERVICE AUTHORITY PLANS PROVIDED BY THE AUTHORITIES.
3. THE LOCATION OF SERVICES BETWEEN SURVEYED POINTS (AS INDICATED) HAVE BEEN SHOWN CONCEPTUALLY ONLY USING THE SERVICE DIAGRAM AS PROVIDED. THE EXACT LOCATION OF THESE SERVICES BETWEEN THE SURVEYED POINTS WILL BE REQUIRED FOR ANY DOCUMENT OR PLUNGING NO WARRANTY & CLAIMS REGARDING THE ACCURACY OF THE INFORMATION.
4. ALL CONTRACTORS, TRANSMISSION, HANDLING & PROJECT CONSULTANTS MUST CONTACT THE ABOVE AUTHORITIES, IN ACCORDANCE WITH STANDARD T&E, BEFORE YOU DO ANY PROCEDURES PRIOR TO UNDERSTANDING ANY WORKS WITHIN THE VICINITY OF THE SERVICE LINES TO VERIFY THE POSITION OF THE SERVICE LINES.

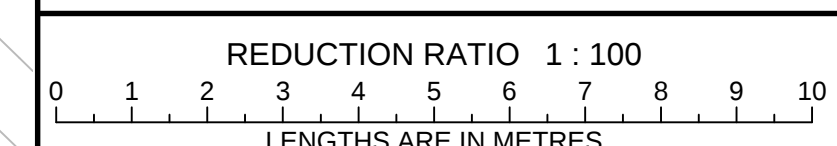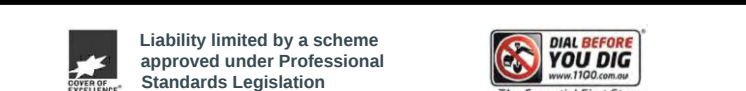

CLIENT: MULPHA AUSTRALIA

TITLE No: 3&4/78393 & 40/41315	REF: 160827
DATUM: A.H.D.	ISSUE: 2
DATE OF SURVEY: 14.09.16	ISSUE DATE: 30.09.16
SURVEYOR: L.S.	SHEET SIZE: A0
DRAFTER: PH	SHEET 3 OF 8 SHEETS

PLAN OF DETAIL & LEVELS AT
'INTERCONTENENTAL HOTEL &
TRANSPORT HOUSE
No 99-119 MACQUARIE STREET
SYDNEY

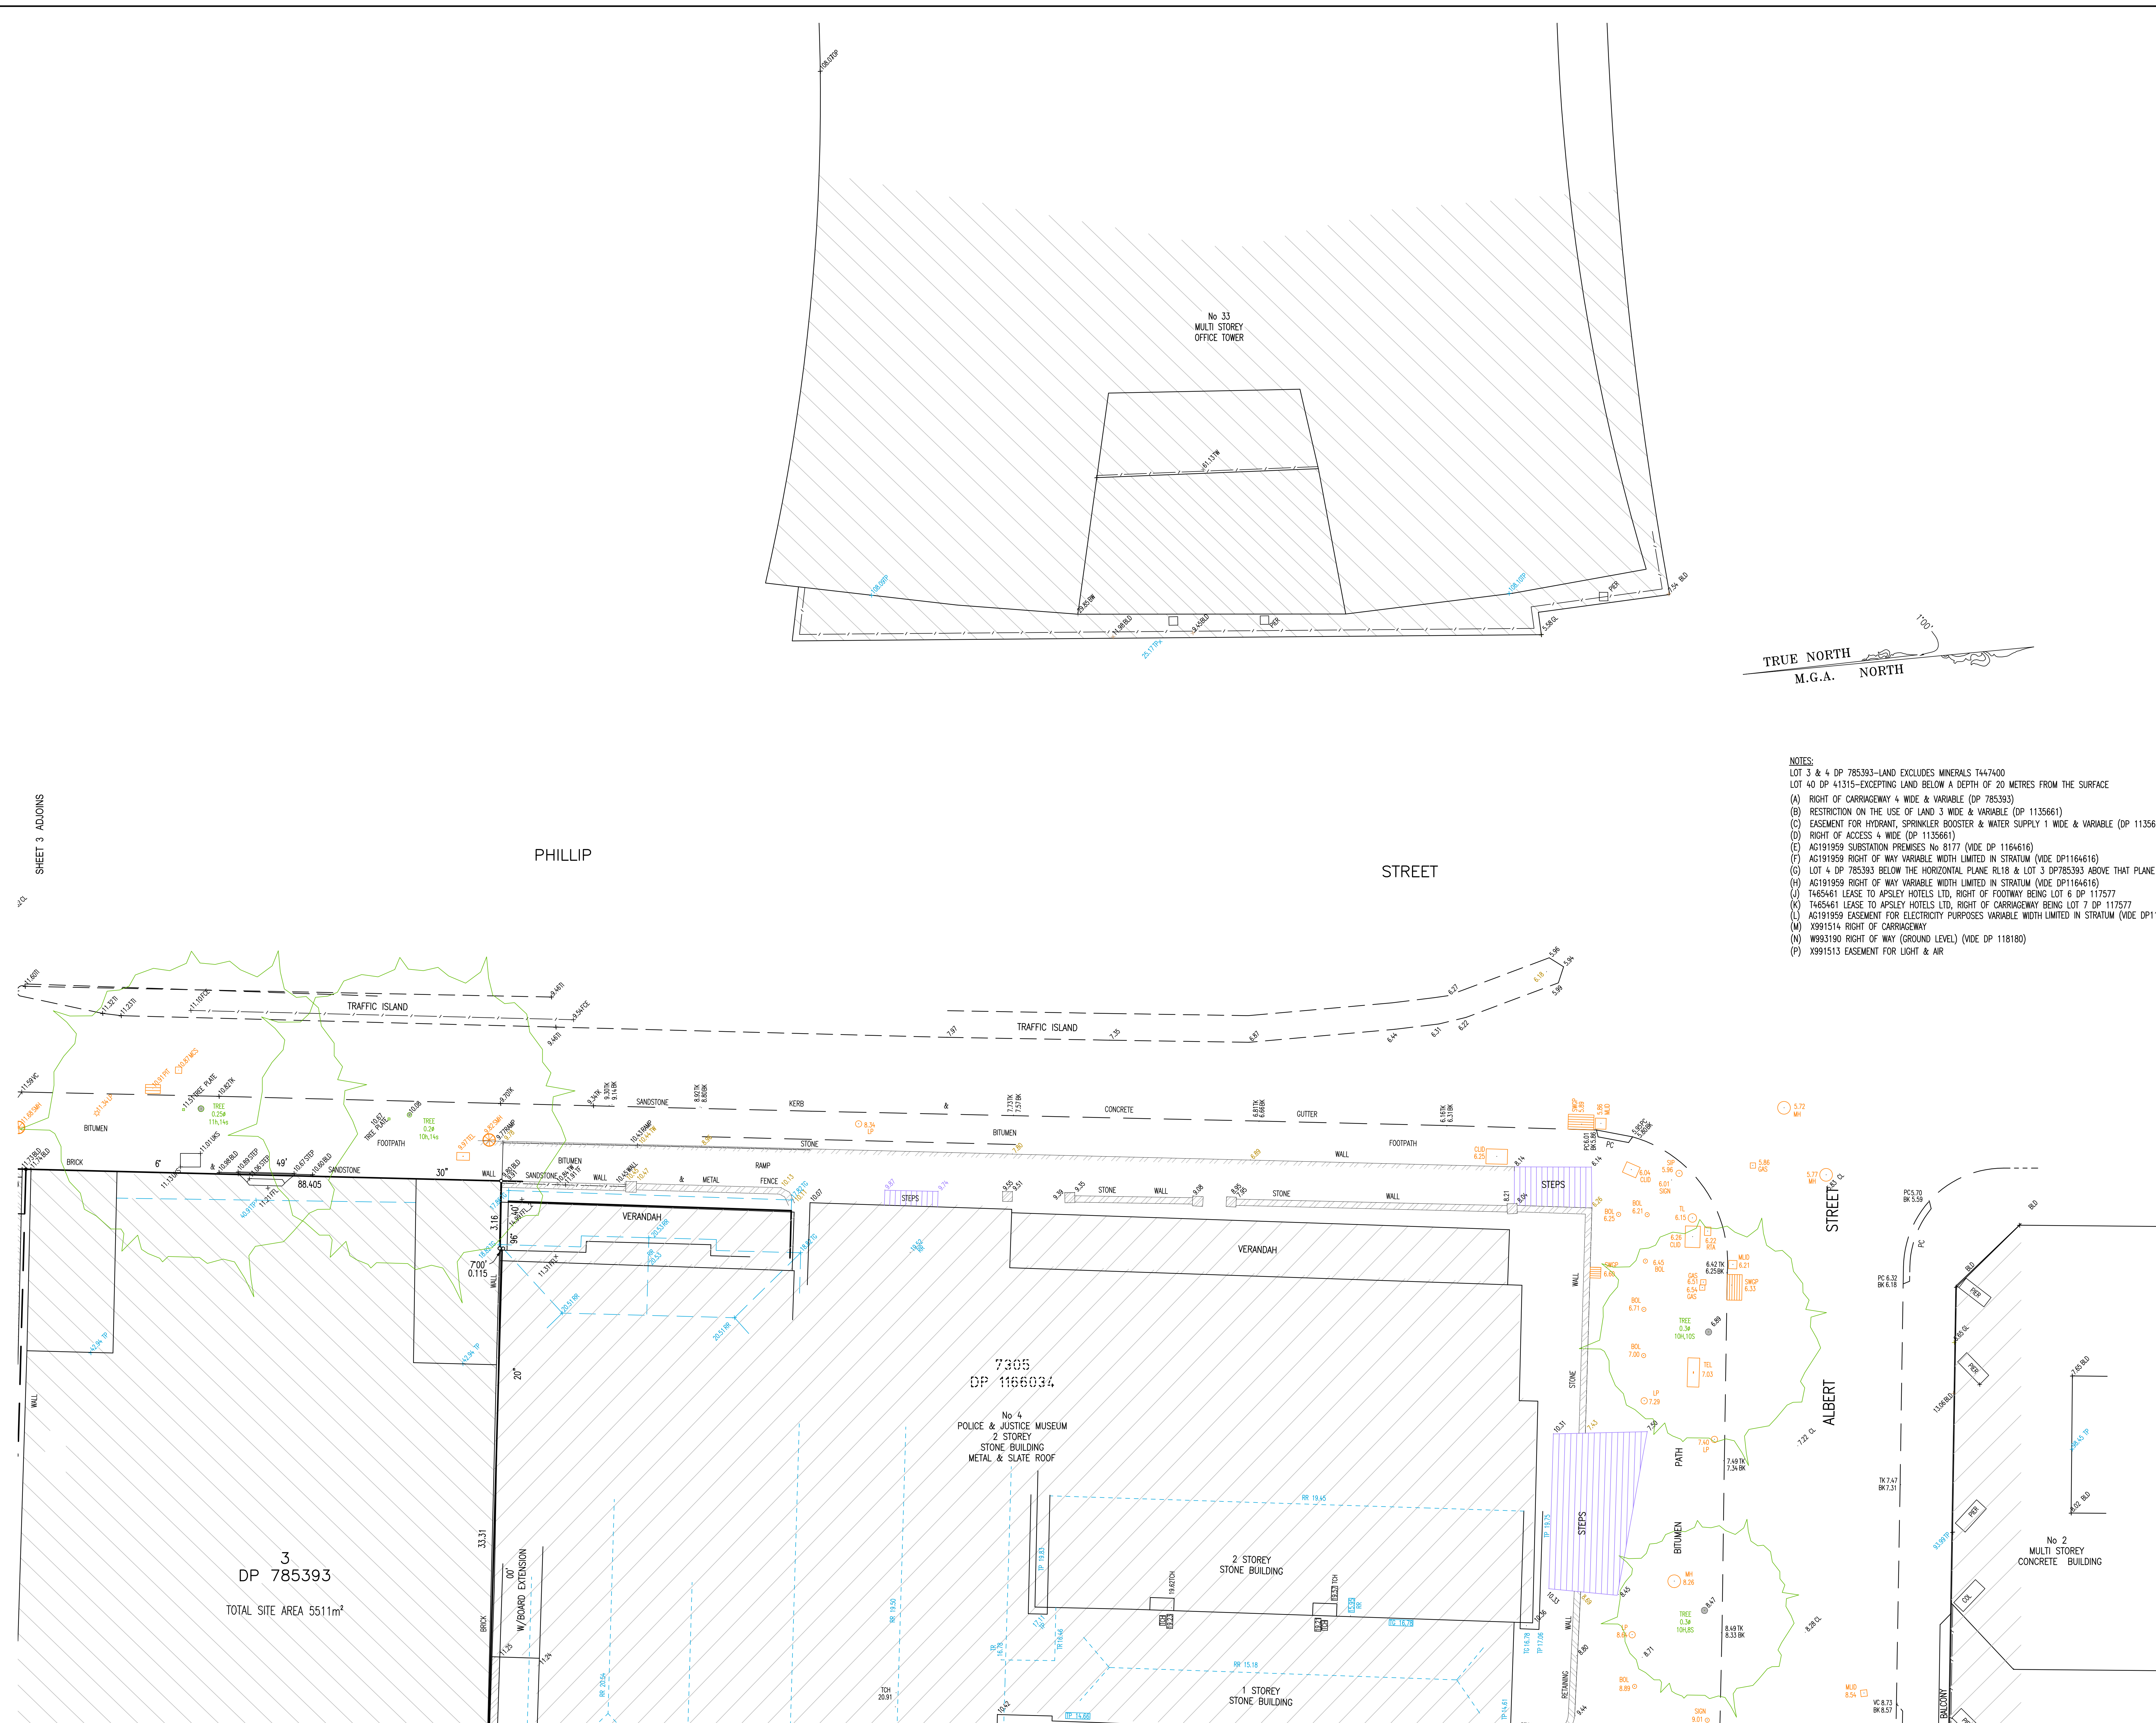[illegible]

NOTES:

1. DESIGN OF LENSES MAY VARY, ELLIPTICAL (H&V)
2. REARWARD ASPECT ON MCA NOTED
3. NO EXCESSIVE SPREAD BEING UNDERSTOOD
4. REARWARD ASPECT BEING COMPARED FROM TITLE AND/OR SPOT INFORMATION SUPPLIED BY REPRESENTATIVE OF LENSES FIRM
5. EVALUATION OF IMPROVEMENTS AND NEED TO REORDERING IS DYNAMICALLY ONLY AND SPECIFIC DETAILS, OFFICIAL, WILL REQUIRE FURTHER SUPPORT
6. SPOTLIGHTS SHOWN ARE BASED ON VEHICLE INFORMATION PROVIDED AT THE DATE OF VISIT AND THE RELEVANT SERVICE CATEGORY OF THE VEHICLE AUTOMATICALLY ALL SERVICE MUST BE REPORTED ON THIS PRIOR TO ANY WORK BEING UNDERSTOOD LENSES SHOWNING PHOTO AND ITS RESPONSIBILITY FOR THE ACCURACY OR COMPLETENESS OF THE SERVICES SHOWN HEREON
7. MISSING DATA - IF EITHER DETAILS HAVE BEEN OBTAINED BY AN INSPECTED METHOD AND ARE NOTED AS SUCH, THIS WILL BE NOTED
8. READING, BOLDING AND UNDERLINES HAVE BEEN PLOTTED FOR DYNAMICALLY PARADOX ONLY AND SPECIFIC DETAILS, OFFICIAL, WILL REQUIRE FURTHER SUPPORT
9. THE LEVEL OF SPOTLIGHTS ON A SPOTLIGHT IS BY EACH LINE IS NEGATIVE ONLY AND SPECIFIC DETAILS, IF OFFICIAL, WILL REQUIRE FURTHER SUPPORT
10. CONTAINS ARE AN INDICATION OF THE TOPOGRAPHY ONLY. SPOT LEVELS SHOULD BE USED TO DETERMINE THE TOPOGRAPHY OF THE SPOTLIGHTS
11. CONTAIN INTERNAL CODE NUMBER

NOTES:

LOT 3 & LOT 4 785393--LAND EXCLUDES MINERALS T447400

LOT 3 OR LOT 4 41315--EXCEPTING LAND BELOW A DEPTH OF 20 METRES FROM THE SURFACE

(A) RIGHT OF CARRIAGEWAY 4 WIDE & VARIABLE (DP 785393)

(B) RESTRICTION ON THE USE OF LAND 4 WIDE & VARIABLE (DP 1135661)

(C) EASEMENT FOR HYDRANT, SPRINKLER BOOSTER & WATER SUPPLY 1 WIDE & VARIABLE (DP 1135661)

(D) RIGHT OF ACCESS 4 WIDE (DP 1135661)

(E) G6191959 SUBSTATION PREMISES NO 8177 (VIDE DP 1164616)

(F) G6191959 RIGHT OF WAY VARIABLE WIDTH LIMITED IN STRATUM (VIDE DP1164616)

(G) LOT 4 OF 785393 BELOW THE HORIZONTAL PLANE RL18 & LOT 3 DP 785393 ABOVE THAT PLANE

(H) G6191959 RIGHT OF WAY VARIABLE WIDTH LIMITED IN STRATUM (VIDE DP1164616)

(I) T445461 LEASE TO APLEY HOTELS LTD, RIGHT OF FOOTWAY BENG LOT 6 DP 116757

(J) T445461 LEASE TO APLEY HOTELS LTD, RIGHT OF FOOTWAY BENG LOT 7 DP 116757

(L) G6191959 EASEMENT FOR ELECTRICITY PURPOSES VARIABLE WIDTH LIMITED IN STRATUM (VIDE DP1164616)

(M) X991514 RIGHT OF CARRIAGEWAY



(N) W993190 RIGHT OF WAY (GROUND LEVEL) (VIDE DP 1118010)

(P) X991513 EASEMENT FOR LIGHT & AIR

[illegible]

LEGEND OF TYPICAL SERVICES			
C	COMMUNICATING CABLE	FW	RECYCLED WATER
CSMP	COSMIC STORMWATER PIPE	RM	RESING MAN
UC	UNDERGROUND ELECTRICITY CABLES	RMS	ROADS & MARITIME SERVICES
NE-NO	UNDERGROUND ELECTRICITY & OPTIC CABLES	SO	SOMER
PS	PIPE SERVICE	ST	SHARED OUTRILL
GS	GAS LINE	STW	STONY WATER
GE	GAS LINE & ELECTRICITY CABLES	SW-CK	STONYWATER CREEK
MB	NATURAL BROAD BAND CABLES	T	TELUSTA CABLES
MM	NATURAL GAS & GAS CABLES	U	UNKNOWN SERVICE
OH	OVERHEAD CABLES	VO	VELOCUS CABLES
OPT	OPTIC CABLE	VG	VERGON CABLES
PE	PRIVATE ELECTRICITY	W	WATER SUPPLY
PP	PRIVATE SEWER	WM	WATER MAIN
PW	PRIVATE WATER		


1. ALL UNDERGROUND SERVICE INFORMATION INCLUSIVE OF GENERAL POSITION AND SURFACE COVER DEPTHS NOTED ON THE PLAN ARE APPROPRIATELY ONLY.
2. ALL UNDERGROUND SERVICE INFORMATION HAS BEEN COMPILED FROM SERVICE AUTHORITY PLANS PROVIDED BY THE AUTHORITIES.
3. THE LOCATION OF SERVICES FROM SURVEYED POINTS (AS INDICATED) HAVE BEEN SHOWN ORIENTATIONALLY ONLY USING THE SERVICE DIRECTION AS PROVIDED. THE EXACT LOCATION OF THESE SERVICES BETWEEN THE SURVEYED POINTS MUST BE VERIFIED PRIOR TO THE EXCAVATION OF PITS. NO WARRANTY IS GIVEN AGAINST THE POSSIBILITY OF THE EXISTENCE OF FURTHER UNKNOWNS LOCATIONS.
4. ALL CONTRACTORS, TRADESMEN, BUILDING & PROJECT CONSULTANTS MUST CONTACT THE RELEVANT AUTHORITIES, IN ACCORDANCE WITH STANDARD "DIAL BEFORE YOU DIG" PROCEDURES PRIOR TO UNDERTAKING ANY WORKS WITHIN THE VICINITY OF THE SERVICE LINES TO VERIFY THE POSITION OF THE SERVICE LINES.

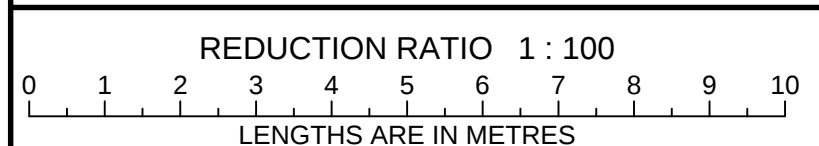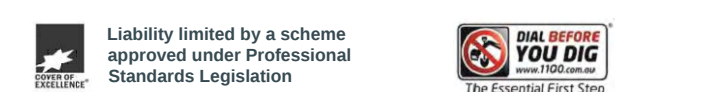


CLIENT: MULPHA AUSTRALIA

TITLE No: 3&4/78393 & 40/41315	REF:160827
DATUM: A.H.D.	ISSUE:2
DATE OF SURVEY: 14.09.16	ISSUE DATE:30.09.16
SURVEYOR: LS.	SHEET SIZE: A0
DRAFTER: PH	SHEET 4 OF 8 SHEETS

PLAN OF DETAIL & LEVELS AT
'INTERCONTENENTAL HOTEL &
TRANSPORT HOUSE
No 99-119 MACQUARIE STREET
SYDNEY

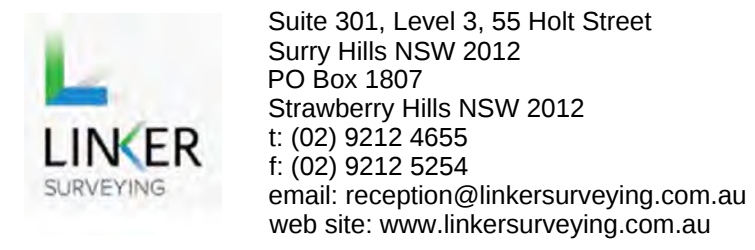

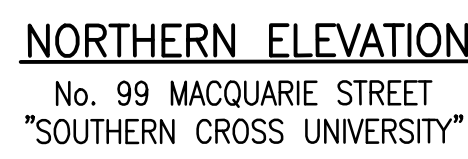


1. ORIGIN OF LISTS (P. 100, LINE 21, 22, 23) (4010)
2. RECORDS ARE ON MICR TAPE
3. RESEARCHERS ARE NOT GIVEN ACCESS TO RECORDS
4. RESEARCHERS ARE NOT GIVEN COPIES FROM TITLE AND/OR SEED INFORMATION SUPPLIED BY RESEARCHERS OF CANCER NOW
5. RELATIONSHIP OF IMPROVEMENTS AND DATE TO RESEARCHERS IS CHRONOLOGICAL ONLY AND SPECIFIC DETAILS, IF OFFICIAL, WILL REQUIRE FURTHER SEARCH
6. DETAILS SHOWING ARE BASED ON PUBLISHED INFORMATION AVAILABLE AT THE DATE OF THE SEARCH AND THE RELEVANT SECTOR OF THE VARIOUS AUTHORITIES. ALL SEARCHES MUST BE REVIEWED ON THE SPOT BY TWO WORK-BEING UNDERGOING UNDER SUPERVISOR'S EYE AND HAVE RESPONSIBILITY FOR THE ACCURACY OR COMPLETENESS OF THE SEARCHES SHOWN HEREON
7. INDEXING DATE & OTHER DETAILS HAVE BEEN OBTAINED BY AN INDEPENDENT METHOD AND ARE NOT BASED ON THE SEARCHES
8. READING DATES AND DOWNSHIPS HAVE BEEN PLOTTED FOR CHRONOLOGICAL PURPOSES ONLY AND SPECIFIC DETAILS, IF OFFICIAL, WILL REQUIRE FURTHER SEARCH
9. RESEARCHERS CAN REQUEST A REVIEW OF ANY DATE OF SEARCH IS NEGATIVE ONLY AND SPECIFIC DETAILS, IF OFFICIAL, WILL REQUIRE FURTHER SEARCH
10. CONTAINS ARE AN INDICATION OF THE TOPOGRAPHY ONLY. SPOT LISTS SHOULD BE USED IF AVAILABLE
11. CONTAINS ARE NOT MODIFIED

[illegible]

LEGEND OF TYPICAL SERVICES			
C	COMMUNICATIONS CABLE	EW	RECYCLED WATER
CC	COOKING STEAMER CABLE	FW	FRESH WATER
EE	UNDERGROUND ELECTRICITY CABLES	MS	POOLS & MARINE SERVICES
EE-AD	UNDERGROUND ELECTRICITY & DATA CABLES	S	SEWER
ES	SEWER SERVICE	SO	SEWER OUTFALL
FS	SEWER SERVICE	ST	SHARED TRENCH
GS	GAS LINE	SW	STORM WATER
GS-CO	GAS LINE & ELECTRICITY CABLES	SW-CO	STORMWATER CREEK
MS	MARINE SERVICE	T	TELEPHON CABLES
NC	NATURAL GAS AND CABLES	TC	TELEPHONE & CABLES
NG	NATURAL GAS LINES	U	UNION SERVICE
OP	OVERHEAD CABLES	V	VEHICLE CABLES
OPT	OPTIC CABLE	VO	VOCAL CABLES
PE	PRIVATE ELECTRICITY	W	WATER SUPPLY
PS	PRIVATE SEWER	WM	WATER MAIN
PW	PRIVATE WATER		

1. ALL UNDERGROUND SERVICE INFORMATION INCLUDES OF GENERAL POSITION AND SURFACE COVER DEPTHS NOTED ON THE PLAN ARE APPROPRIATELY NOTED.
2. ALL UNDERGROUND SERVICE INFORMATION HAS BEEN OBTAINED FROM SERVICE AUTHORITY PLANS PROVIDED BY THE AUTHORITIES.
3. THE LOCATION OF SERVICES BETWEEN SURVEYED POINTS (AS INDICATED) HAVE BEEN SHOWN CHRONOLOGICALLY ONLY USING THE SERVICE OWNERS AS PROVIDED. THE EXACT LOCATION OF THESE SERVICES BETWEEN THE SURVEYED POINTS MUST BE VERIFIED PRIOR TO ANY EXCAVATION OR PILING. NO WARRANTY IS GIVEN AGAINST THE POSSIBILITY OF THE EXISTENCE OF FURTHER UNLOCATED SERVICES.
4. ALL CONTRACTORS, TRADESMEN, BUILDING & PROJECT CONSULTANTS MUST CONTACT THE MAJOR AUTHORITIES, IN ACCORDANCE WITH STANDARD "TAP BEFORE YOU DIG" PROCEDURES PRIOR TO UNDERMINING ANY WORKS WITHIN THE VICINITY OF THE SERVICE LINES TO VERIFY THE POSITION OF THE SERVICE LINES.

 Liability limited by a scheme approved under Professional Standards Legislation

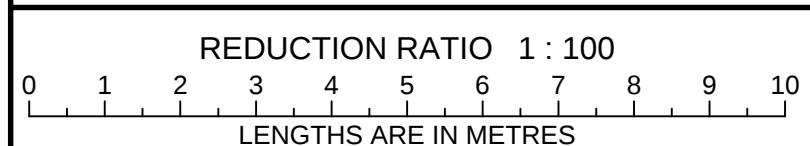

CLIENT: MULPHA AUSTRALIA

TITLE No: 3&4/78393 & 40/41315	REF:160827
DATUM: A.H.D.	ISSUE:2
DATE OF SURVEY: 14.09.16	ISSUE DATE:30.09.16
SURVEYOR: LS.	SHEET SIZE: A0
DRAFTER: PH	SHEET 6 OF 8 SHEETS

PLAN OF DETAIL & LEVELS AT
'INTERCONTENENTAL HOTEL &
TRANSPORT HOUSE
No 99-119 MACQUARIE STREET
SYDNEY

 Suite 301, Level 3, 55 Holt Street
Surry Hills NSW 2012
PO Box 1807
Strawberry Hills NSW 2012
t: (02) 9212 4655
f: (02) 9212 5254
email: reception@linkersurveying.com.au
web site: www.linkersurveying.com.au

[illegible]

TYPICAL NOTES

3. ORIGIN OF LEVELS IN 4709, 812,174, (KIND).
4. BRANDS ARE ON WCA HEADS.
5. NO RECOVERY SURVEY HAS BEEN UNDERTAKEN.
6. REPAIRS & REINFORCEMENTS HAVE BEEN COMPLETED. TIME AND/OR COST INFORMATION SUPPORTED BY EXAMINATION OF UNDER LAMPS
7. NO REPAIRS OR REINFORCEMENTS WERE DONE TO BOARDSHIPS IS DISCREPANCY ONLY AND SPECIFIC DETAILS, IF OFFICIAL, WILL REQUIRE FURTHER SURVEY.
8. SURVEYING DATA ARE BASED ON VISIBLE SURFACES AND INDICATORS EXISTENT AT THE DATE OF SURVEY. ANY RELEVANT CHANGES TO THE SURFACE OF THE SURVEYED AREA WILL NOT BE VERIFIABLE ON SITE PRIOR TO ANY MORE WORKING UNDERTAKEN. UNLESS SURVEYING PITY LED REAR RECONSTRUCTION FOR THE ACCURACY OR COMPLETENESS OF THE SURVEYING DATA.
9. ROAD DATA & GUTTER DETAILS HAVE BEEN OBTAINED BY AN INDEPENDENT METHOD AND ARE NOT BEING PROVIDED FOR THE RECORD.
10. ALONG DRIVEWAYS AND DRIVEWAYS HAVE BEEN PLOTTED FOR DIAGNOSTIC PURPOSES ONLY AND SPECIFIC DETAILS, IF OFFICIAL, WILL REQUIRE FURTHER SURVEY.
11. ANY OTHER SPECIAL DATA NOT COVERED BY THE ABOVE DATA IS INDICATIVE ONLY AND SPECIFIC DETAILS, IF OFFICIAL, WILL REQUIRE FURTHER SURVEY.
12. CONTOURS ARE AN INDICATION OF THE TOPOGRAPHY ONLY. SPOT LEVELS SHOULD BE USED IF CIRCULAR SHOULD BE USED TO RECONSTRUCT.
13. CONTOUR INTERPOL METHOD USED.

LEGEND OF TYPICAL CODES

[illegible]

LEGEND OF TYPICAL SERVICES

C	COMMUNICATIONS CODE	FW	RECYCLED WATER
CMF	CERAMIC STORMWATER PIPE	FW	RISING MAN
CN	UNDERGROUND ELECTRICITY CABLE	RMS	RAMS & WATLINE SERVICES
CE	UNDERGROUND ELECTRICITY CABLE	S	SAND
KE	UNDERGROUND ELECTRICITY & OPTIC CABLE	SO	SODER OUTLET
ST	STORMWATER TRENCH	ST	STORM TRENCH
FS	FIRE SERVICE	ST	STORM WATER
GL	GAS LINE	OX	STORMWATER CHECK
GE	GAS LINE & ELECTRICITY CABLES	T	TELESTRA CABLES
NB	NATIONAL BROAD BAND CABLES	TO	TELESTRA & GAS CABLES
W	NATIONAL GAS LINE	U	UNDERGROUND CABLES
OH	OVERHEAD CABLES	VO	VOICUS CABLES
OPT	OPTIC CABLE	VR	VEROL CABLES
PL	PRIVATE ELECTRICITY	W	WATER SUPPLY
PS	PRIVATE CABLE	W	WATER SUPPLY
FW	PRIVATE WATER		

1. ALL UNDERGROUND SERVICE INFORMATION INCLUDES OF GENERAL POSITION AND SURFACE COVER DEPTHS NOTED ON THE PLAN ARE APPROPRIATELY NOTED.
2. ALL UNDERGROUND SERVICE INFORMATION HAS BEEN OBTAINED FROM SERVICE AUTHORITY PLANS PROVIDED BY THE AUTHORITIES.
3. THE LOCATION OF SERVICES BETWEEN SURVEYED POINTS (AS INDICATED) HAVE BEEN SHOWN CHRONOLOGICALLY ONLY USING THE SERVICE OWNERS AS PROVIDED. THE EXACT LOCATION OF THESE SERVICES BETWEEN THE SURVEYED POINTS MUST BE VERIFIED PRIOR TO ANY EXCAVATION OR PILING. NO WARRANTY IS GIVEN AS TO THE POSSIBILITY OF THE EXISTENCE OF FURTHER UNLOCATED SERVICES.
4. ALL CONTRACTORS, TRADESMEN, BUILDING & PROJECT CONSULTANTS MUST CONTACT THE MAJOR AUTHORITIES, IN ACCORDANCE WITH STANDARD "TAP BEFORE YOU DIG" PROCEDURES PRIOR TO UNDERMINING AND WORKS WITHIN THE VICINITY OF THE SERVICE LINES TO VERIFY THE POSITION OF THE SERVICE LINES.




 approved under Professional Standards Legislation
 
YOU DIG
www.youdig.com.au
 The Essential First Step

REDUCTION RATIO 1 : 200

0 2 4 6 8 10 12 14 16 18 20

LENGTHS ARE IN METRES

CLIENT: MULPHA AUSTRALIA

TITLE No: 3&4/78393 & 40/41315	REF:160827
DATUM: A.H.D.	ISSUE:2
DATE OF SURVEY: 14.09.16	ISSUE DATE:30.09.16
SURVEYOR: LS.	SHEET SIZE:AO
DRAFTER: PH	SHEET 8 OF 8 SHEETS

PLAN OF DETAIL & LEVELS AT
'INTERCONTENENTAL HOTEL &
TRANSPORT HOUSE
No 99-119 MACQUARIE STREET
SYDNEY

 Suite 301, Level 3, 55 Holt Street
Surry Hills NSW 2012
PO Box 1807
Strawberry Hills NSW 2012
t: (02) 9212 4655
f: (02) 9212 5254
email: reception@linkersurveying.com.au
web site: www.linkersurveying.com.au