



SETBACK DIAGRAM | VIEW FROM NORTH-EAST

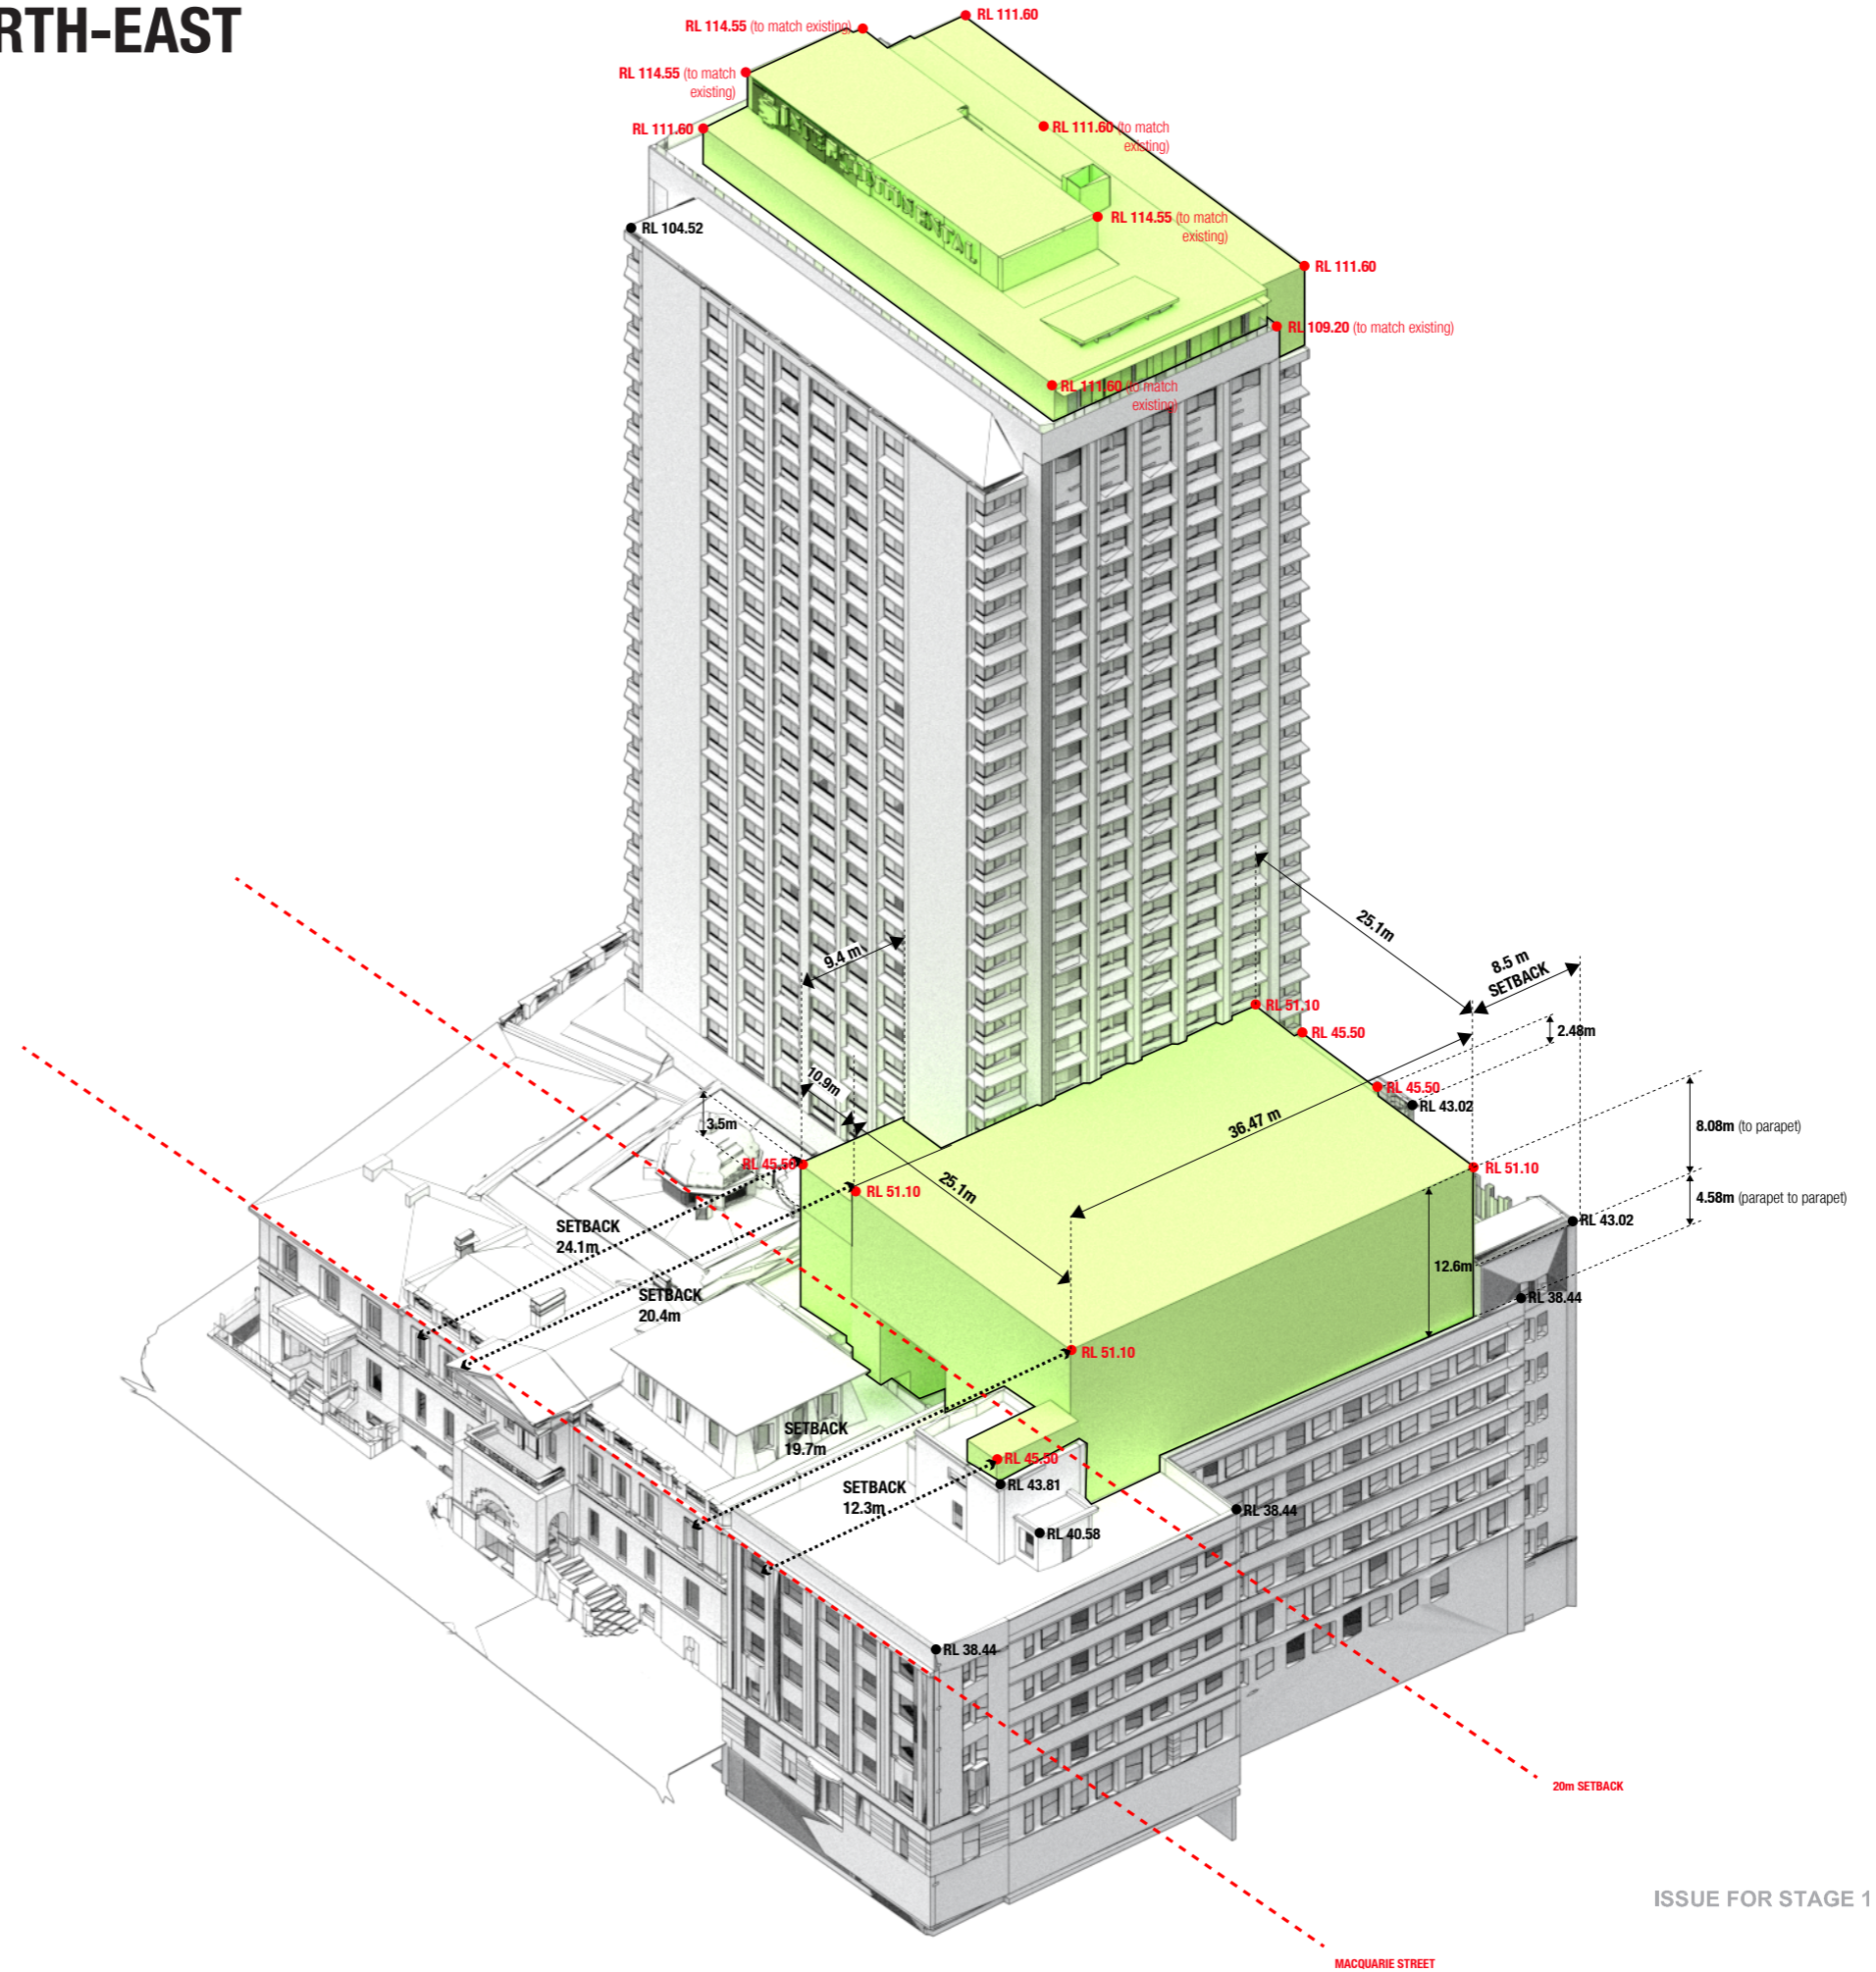

ISSUE FOR STAGE 1 DA

SETBACK DIAGRAM | VIEW FROM SOUTH-WEST

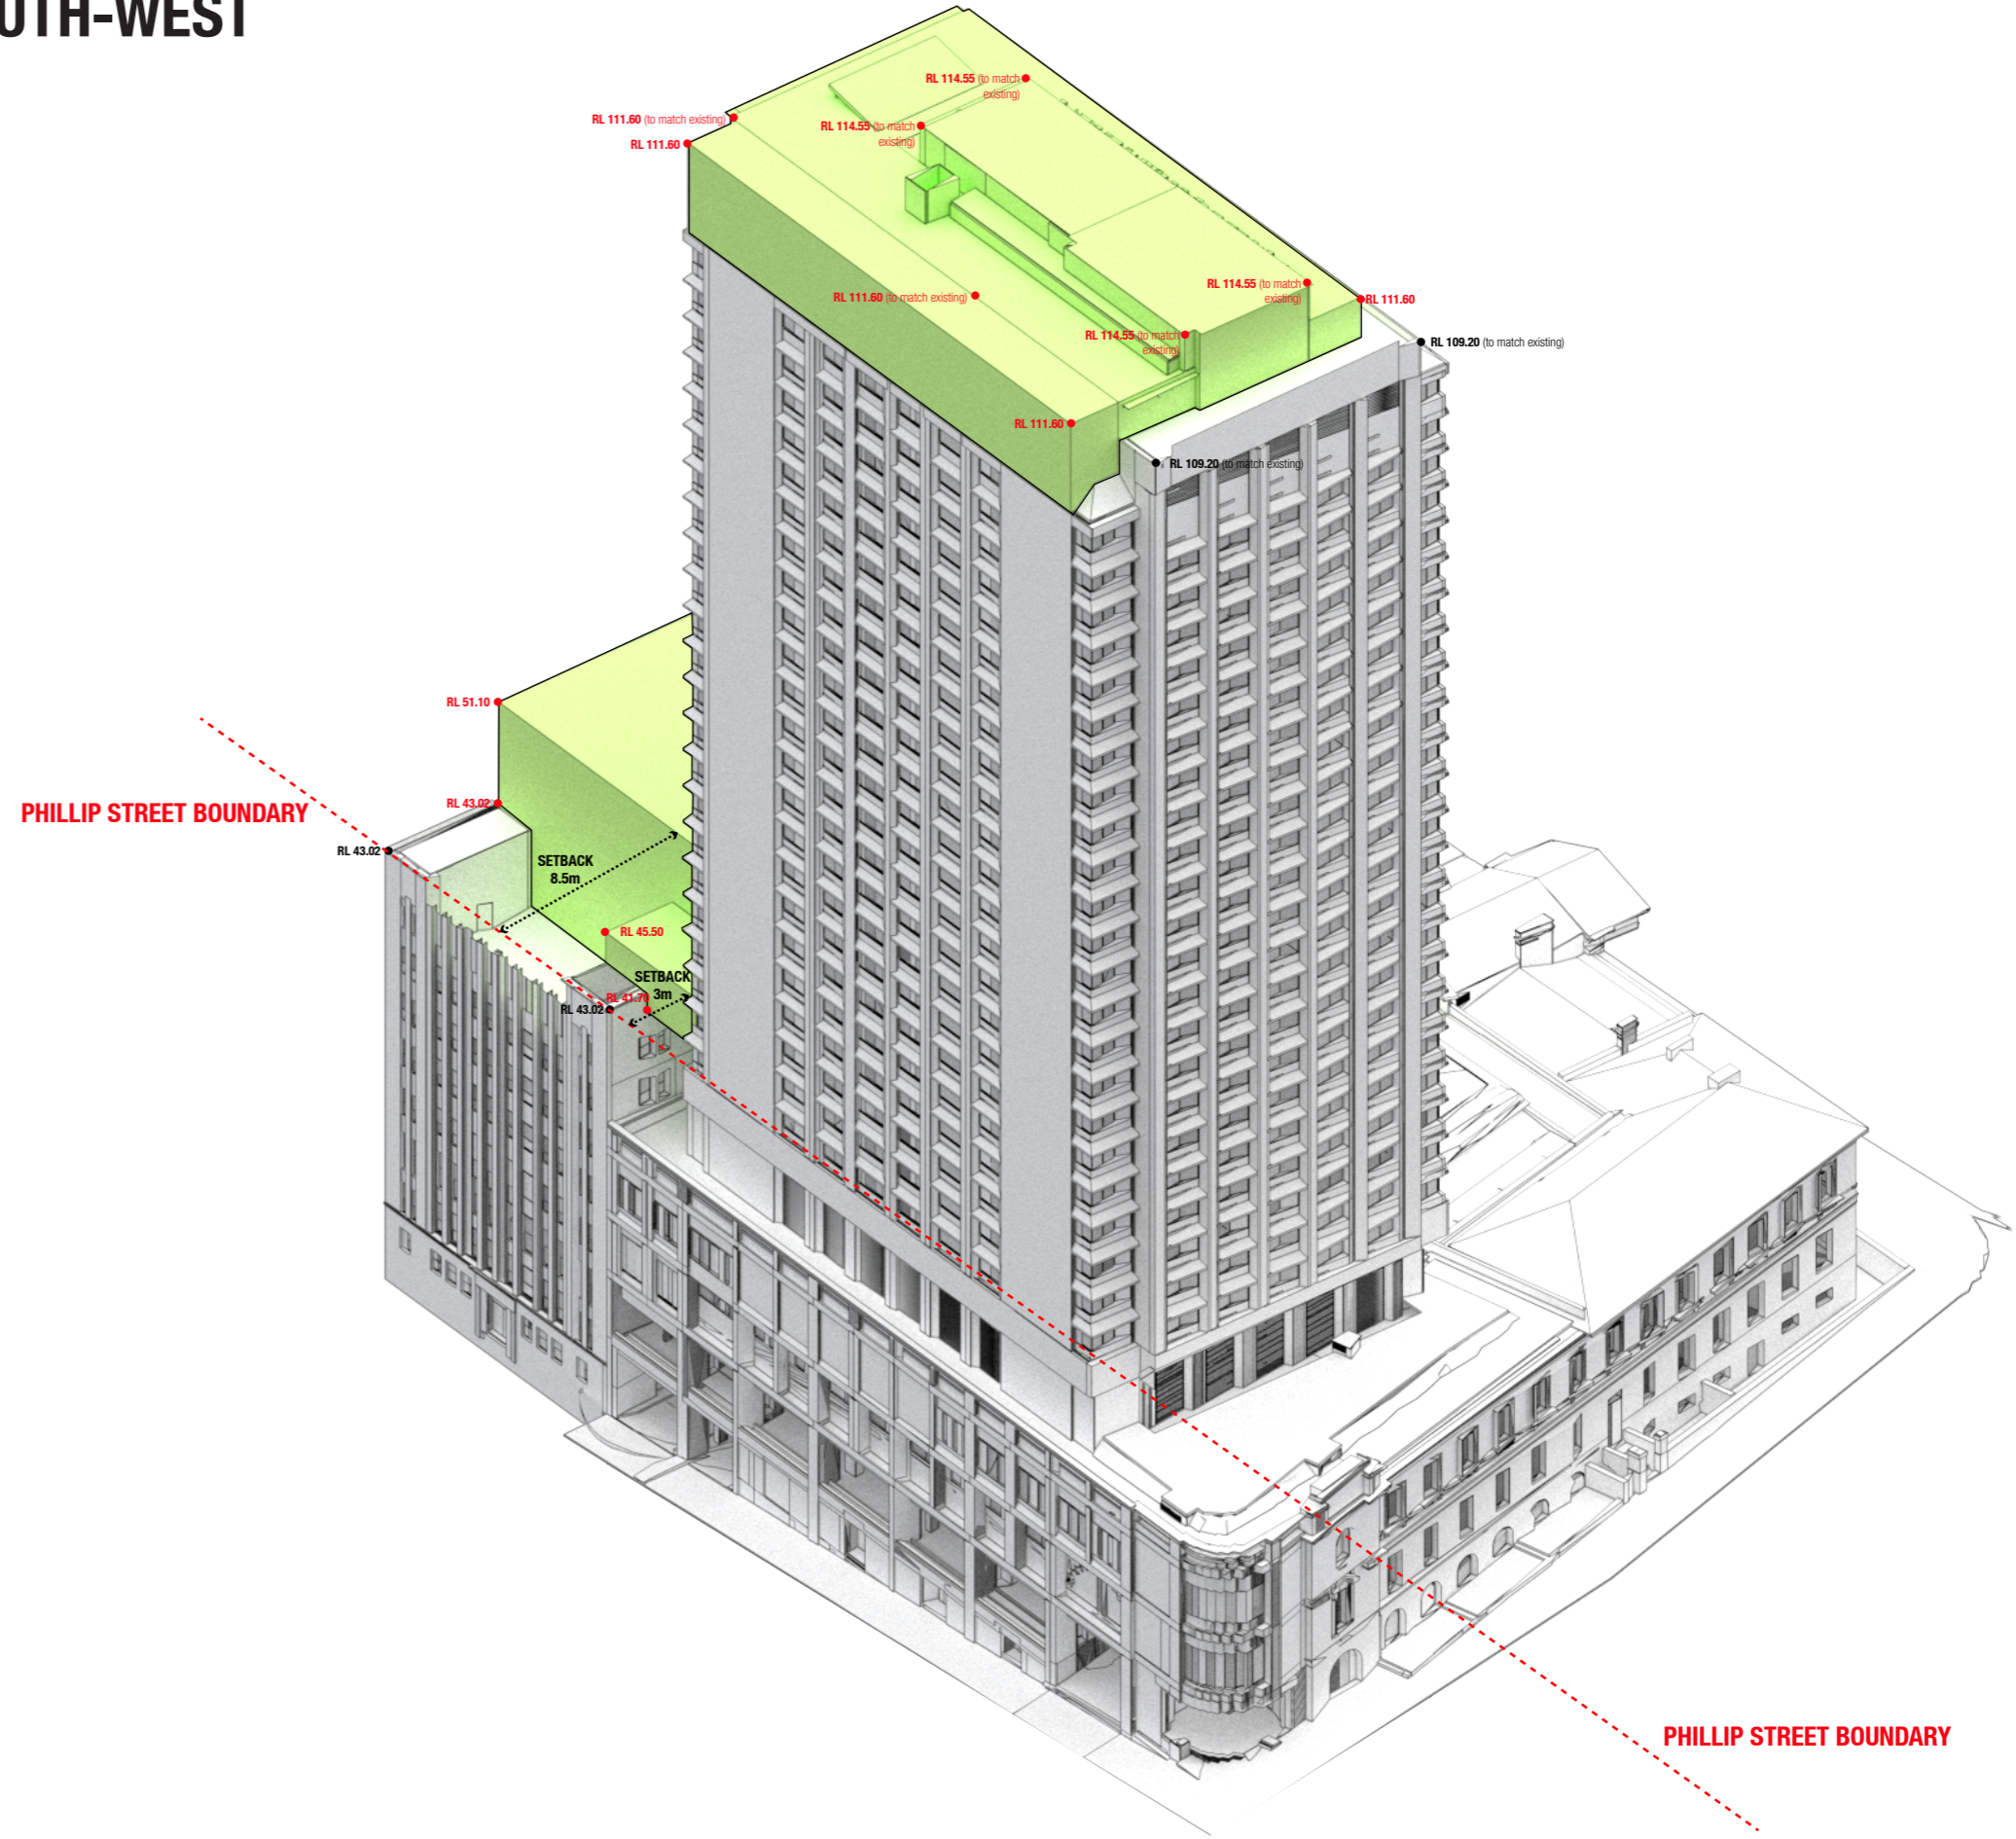

ISSUE FOR STAGE 1 DA