

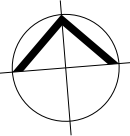


SIGMA
LOT 3A
OAKDALE SOUTH ESTATE
Estate Road HORSLEY PARK, NSW 2175


Drawing List


OAK 3A DA 00	F	Cover Sheet & Location Plan
OAK 3A DA 01	G	Plan Site
OAK 3A DA 02	J	Plan Warehouse
OAK 3A DA 03	F	Plan Roof
OAK 3A DA 04	F	Plan Office - Ground Floor
OAK 3A DA 05	F	Plan Office - First Floor
OAK 3A DA 06	F	Plan Dock Office
OAK 3A DA 07	C	Elevations Office
OAK 3A DA 08	E	Elevations Warehouse
OAK 3A DA 09	E	Sections

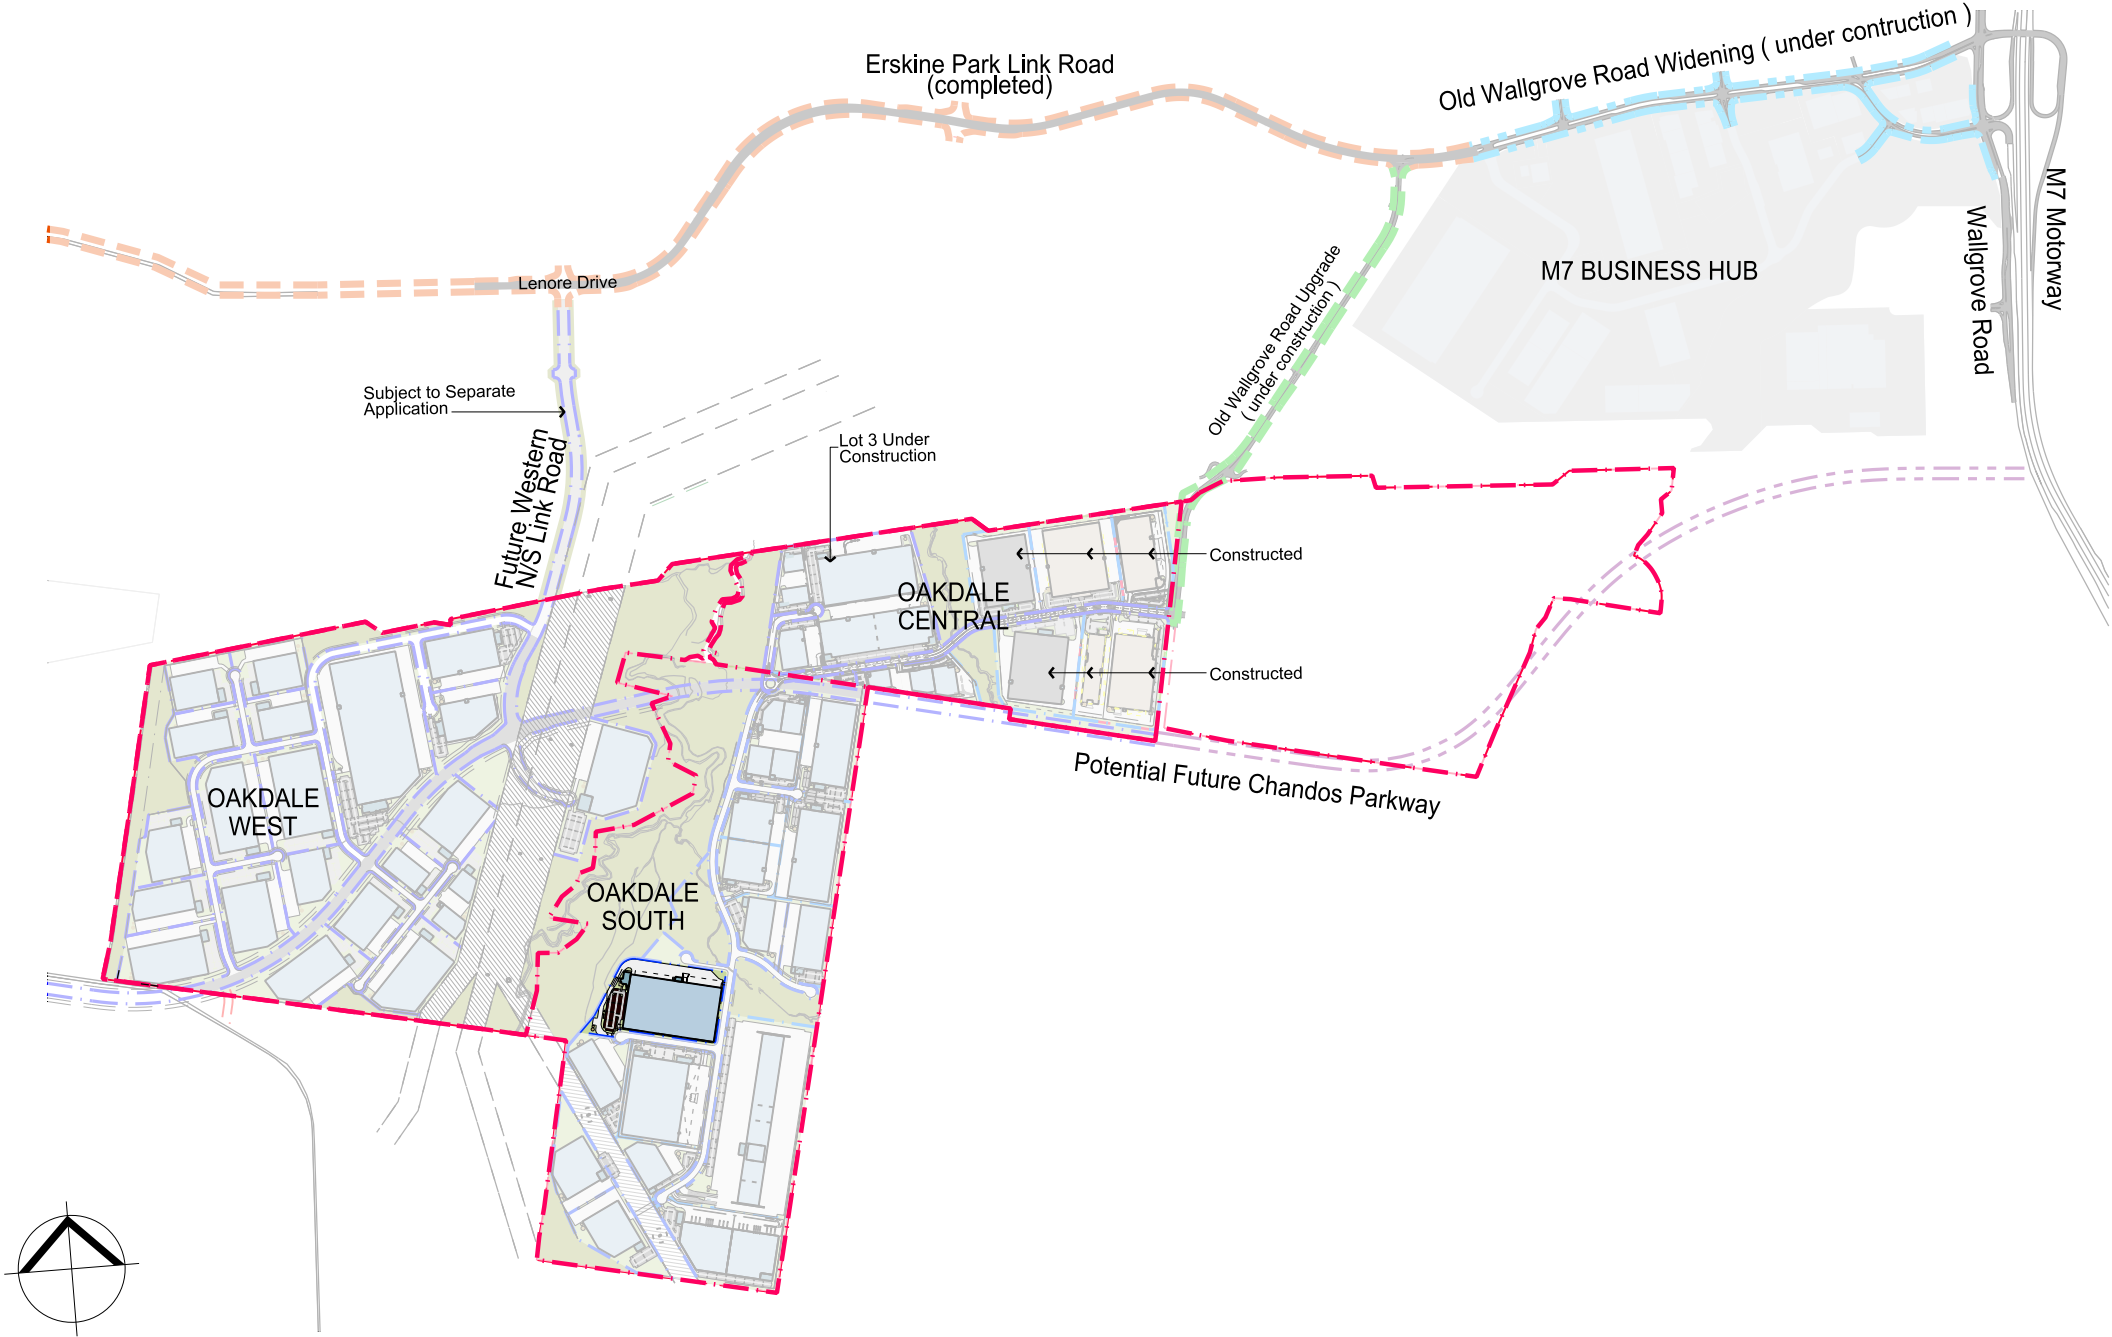

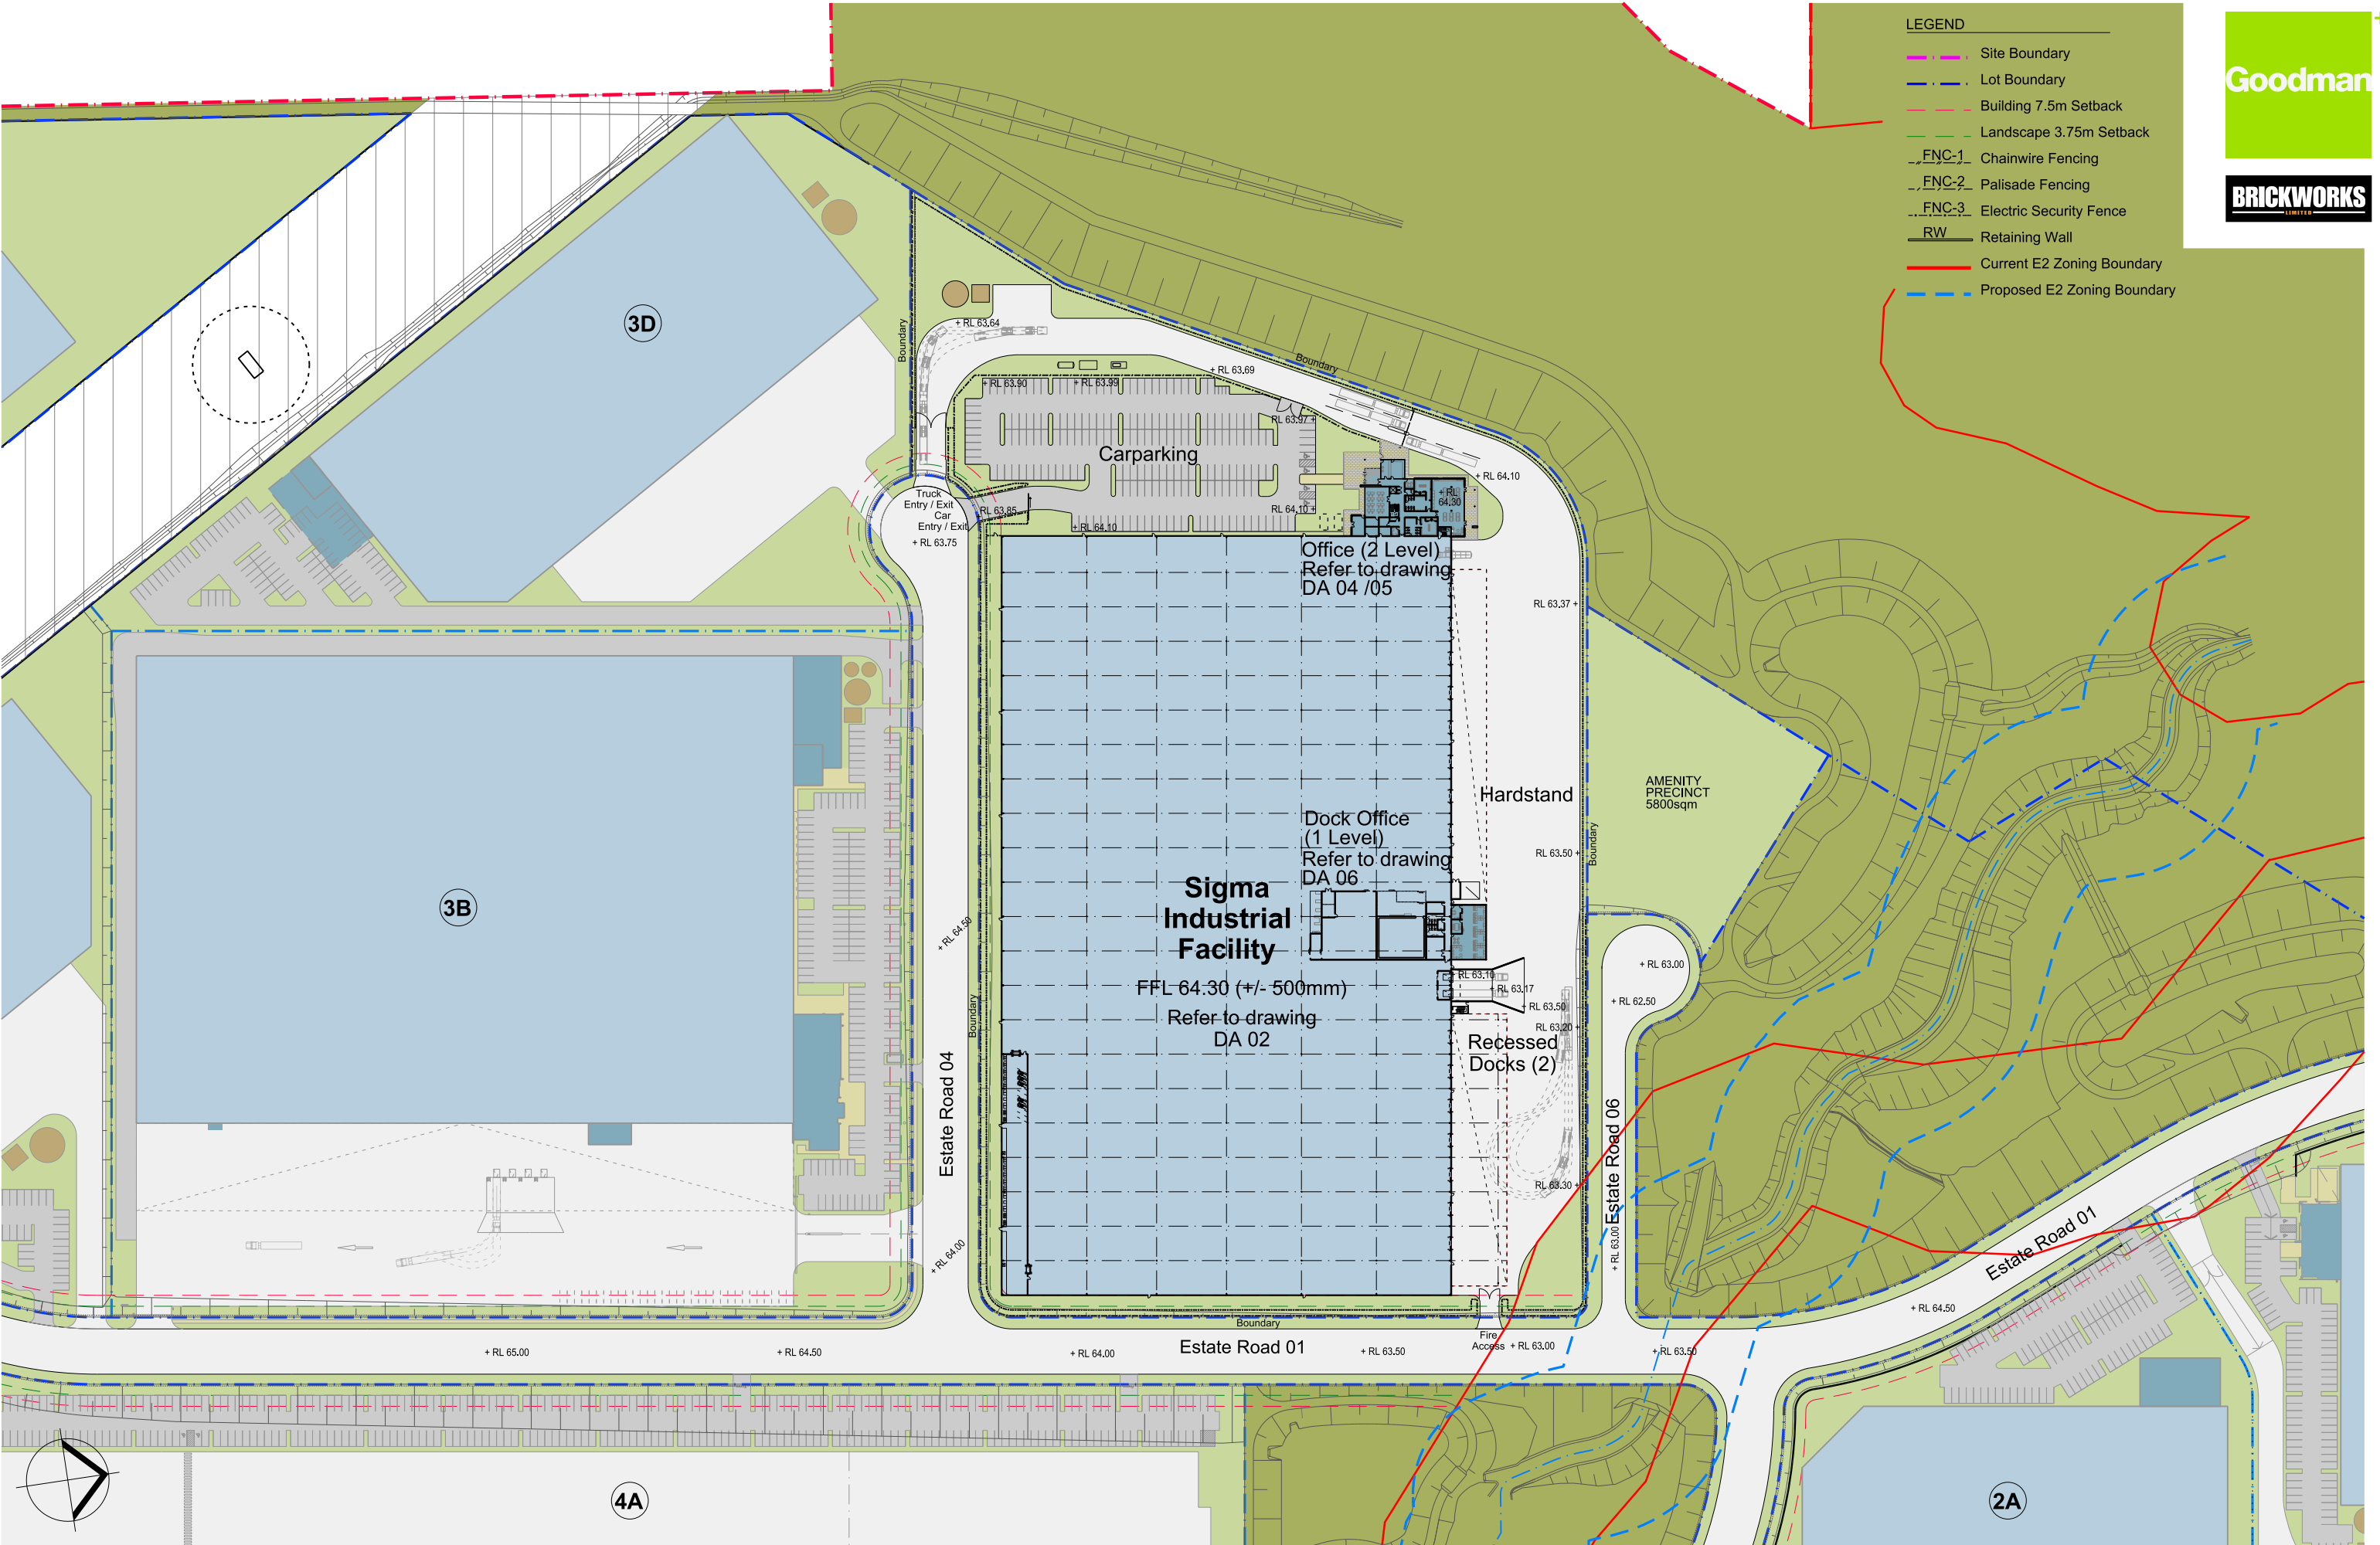

- LEGEND**
- Lot Boundary
 - Building Setback 7.5m
 - Landscape Setback 3.75m
 - BG Box Gutter
 - EG Eaves Gutter
 - MR Metal Roof Sheet
 - EJ Roof Expansion Joint

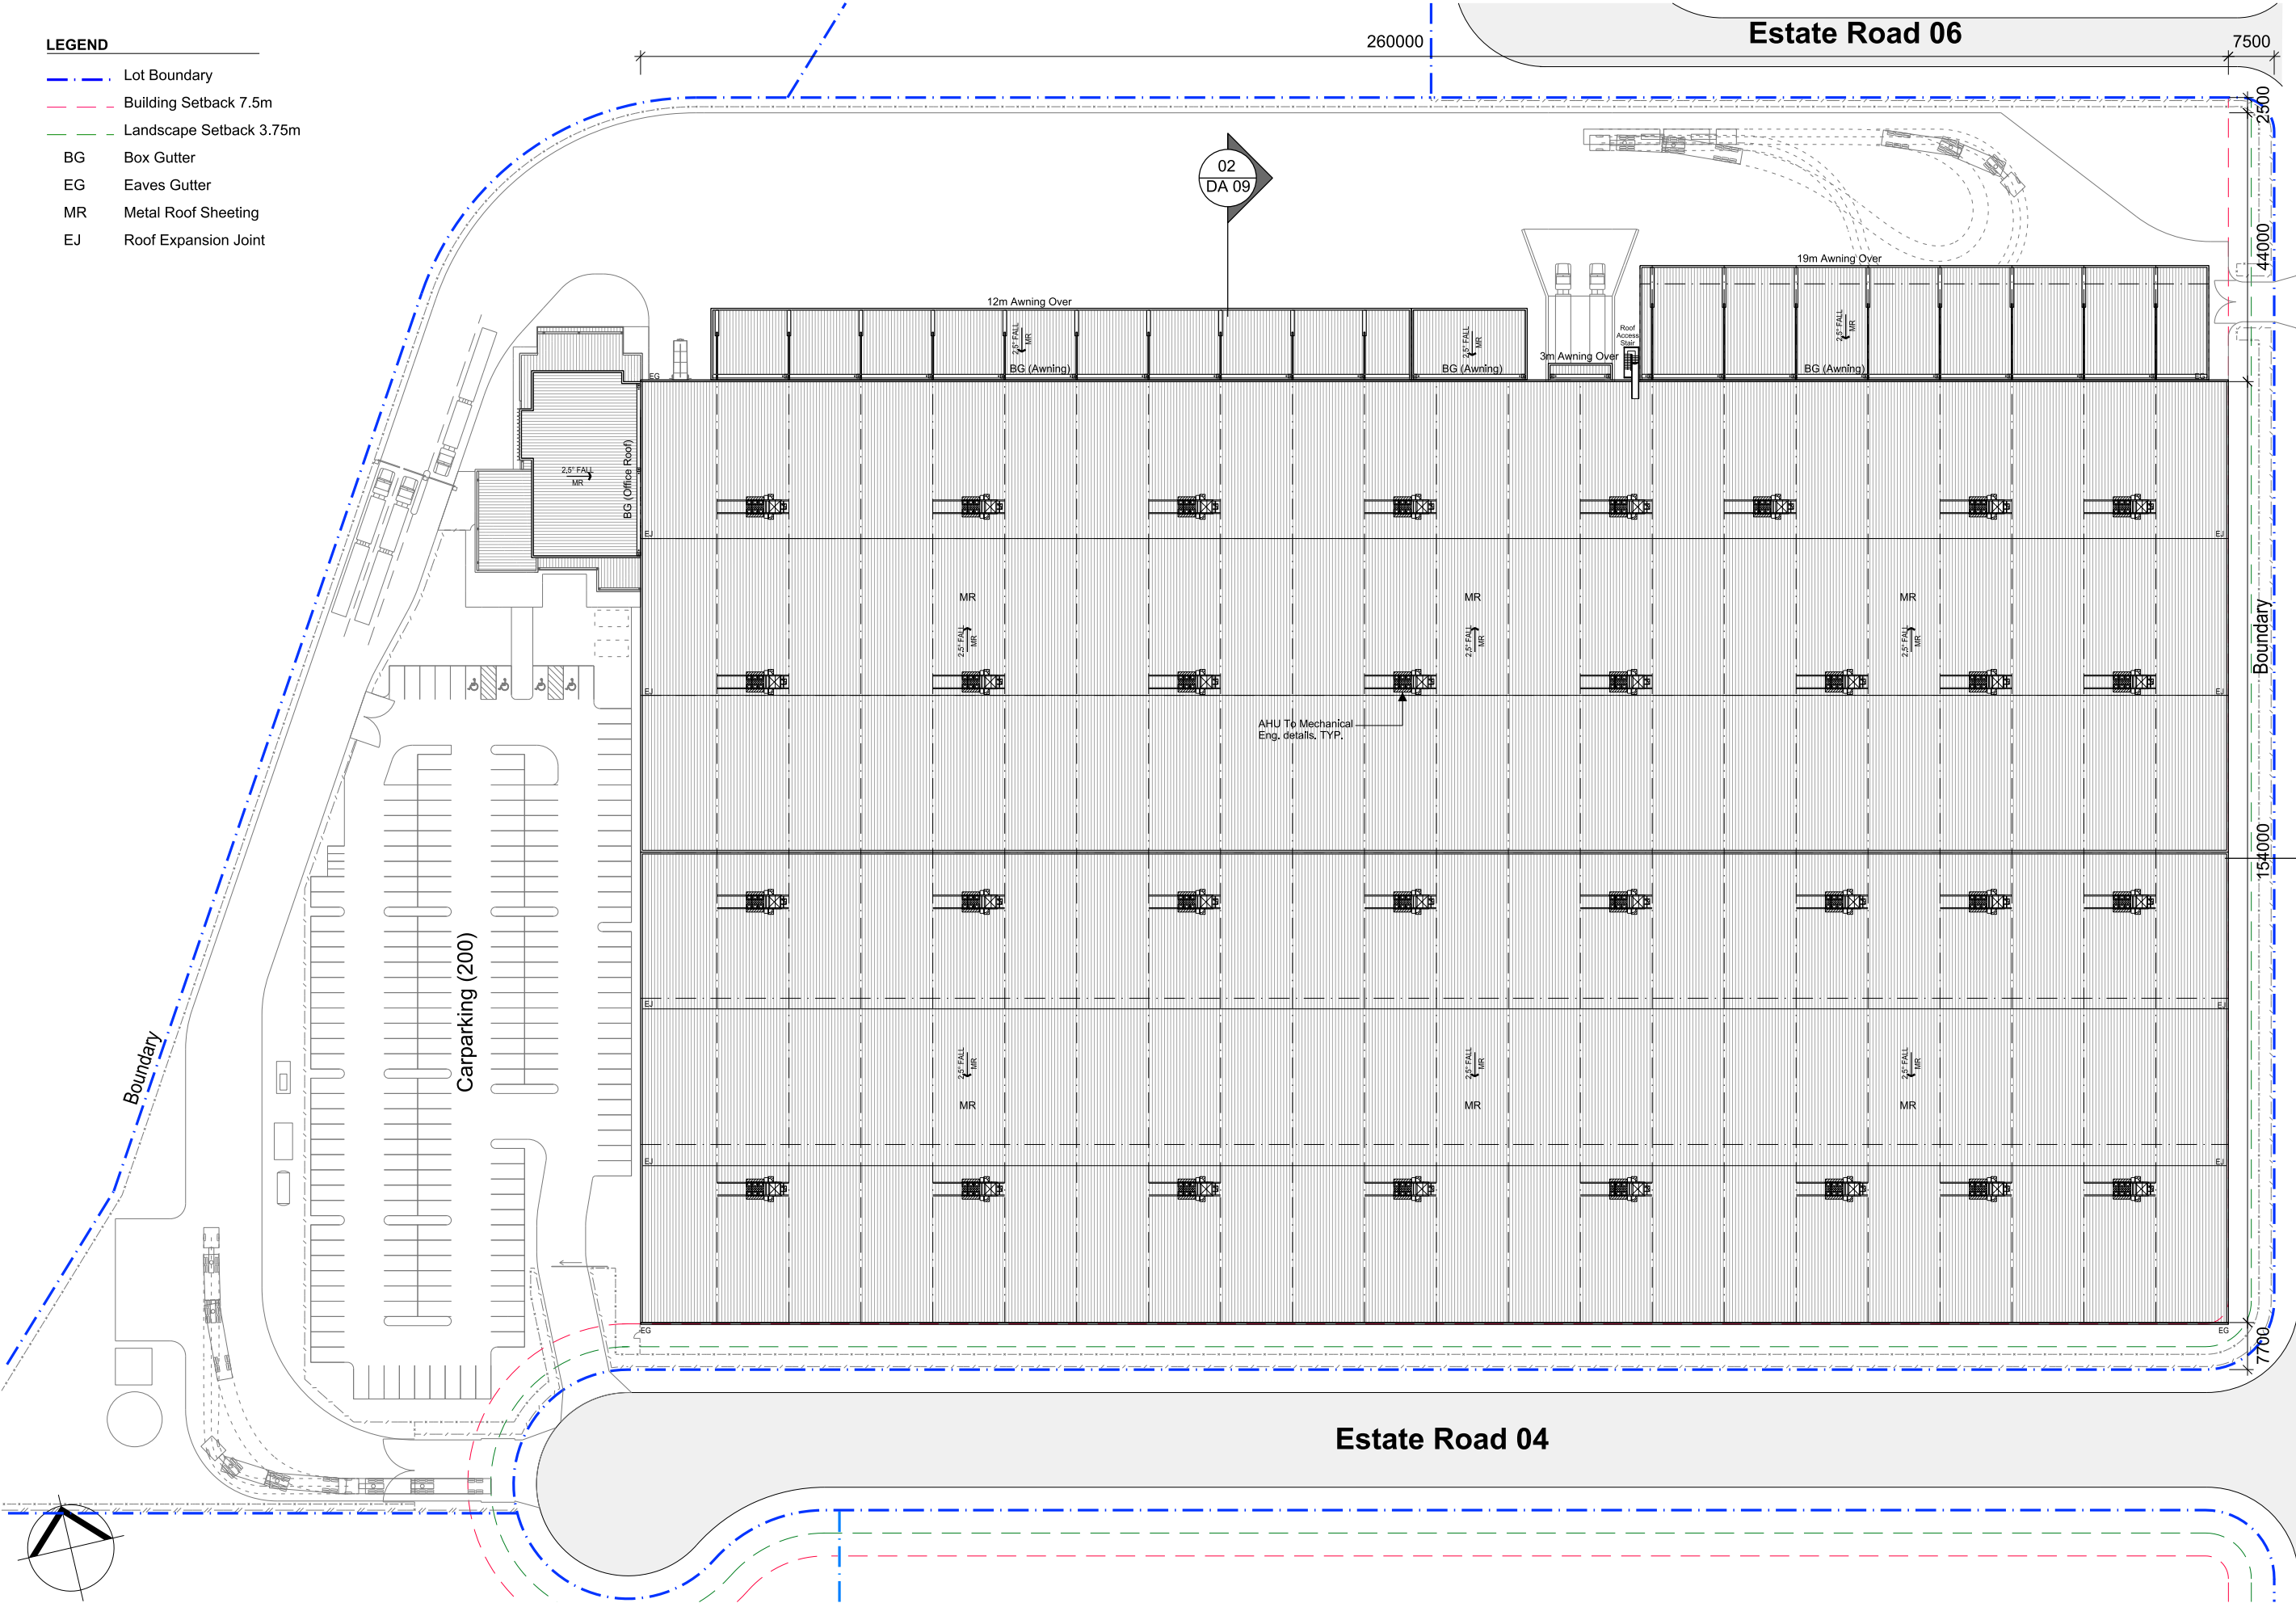

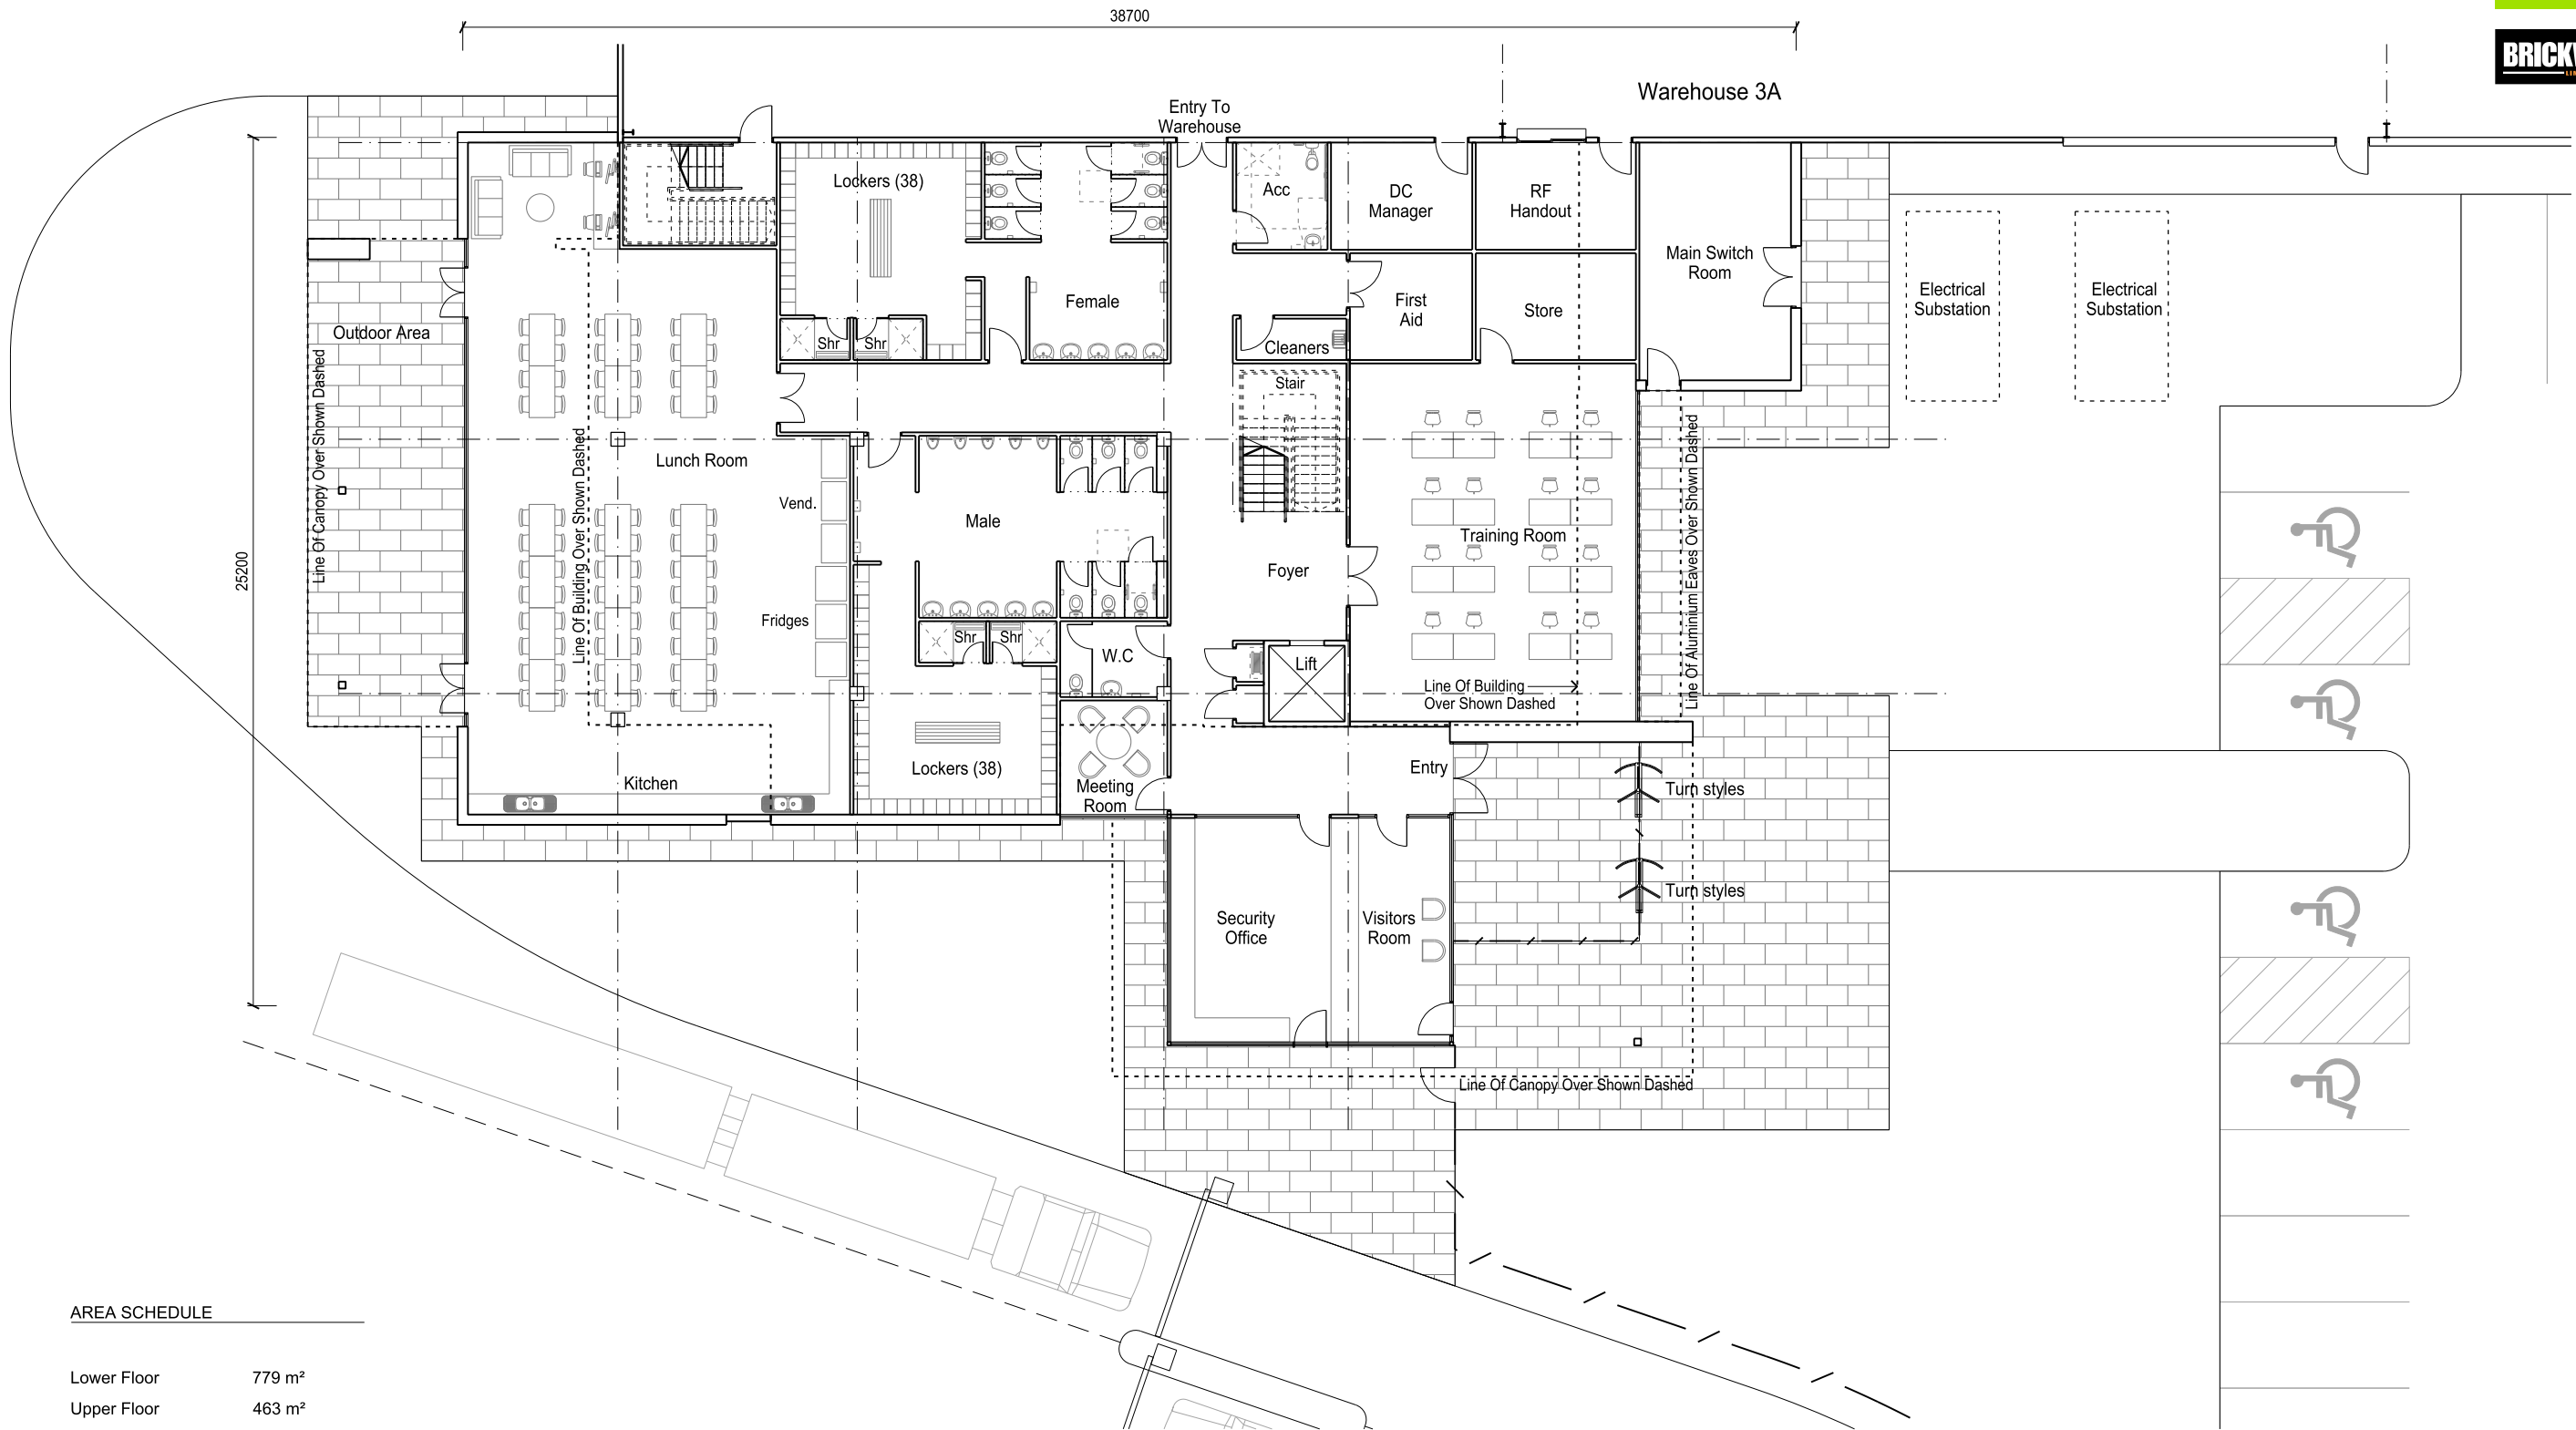

AREA SCHEDULE

Lower Floor	779 m ²
Upper Floor	463 m ²
Total Area	1,242 m ²

