



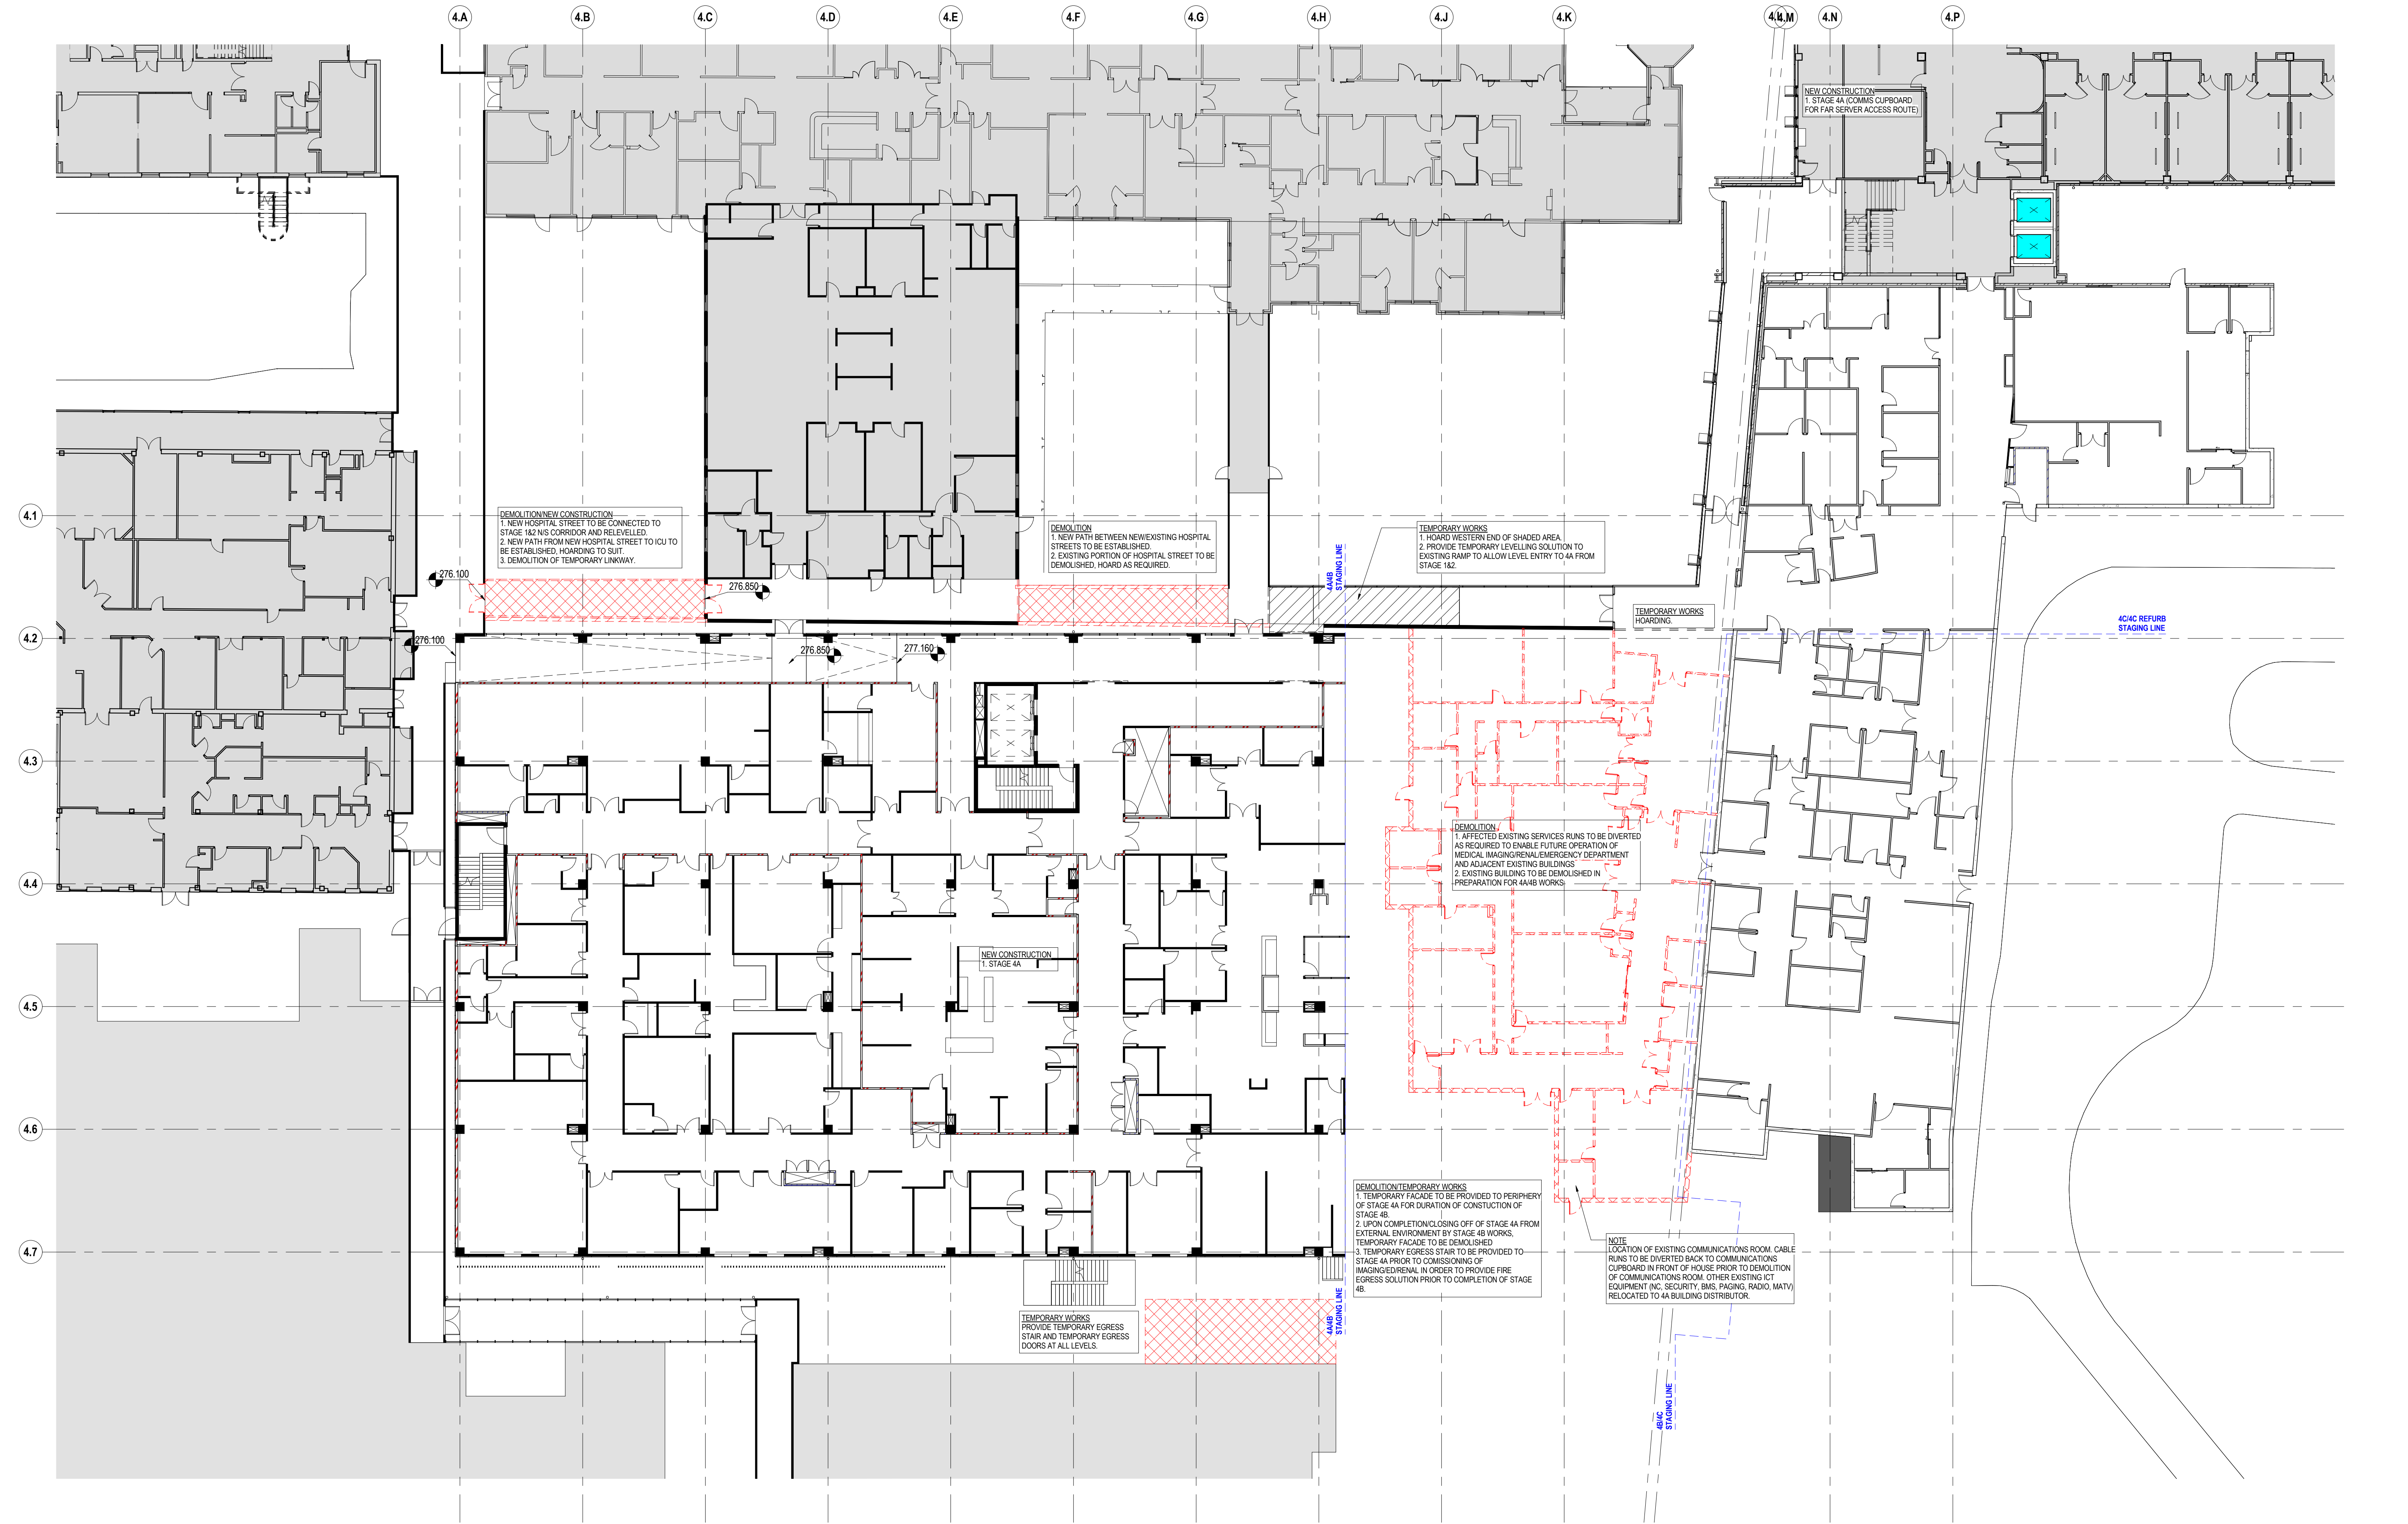


11/18/2016 1:02:27 PM C:\nv\2016\269054-A-Stage4-Shell_Gavin.Crump@ndinc.com.nv

REV	DATE	DESCRIPTION	DWN	CHK
1	06/10/16	ISSUED FOR INFORMATION	GC	DJM
2	14/10/16	ISSUED FOR INFORMATION	GC	DJM
3	01/11/16	ISSUED FOR INFORMATION	GC	DJM
4	04/11/16	ISSUED FOR INFORMATION	GC	DJM
5	09/11/16	ISSUED FOR INFORMATION	GC	DJM
6	18/11/16	ISSUED FOR SD/SSD DRAFT	GC	DJM

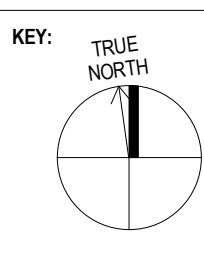

0 1000 4000 8000
1:200mm

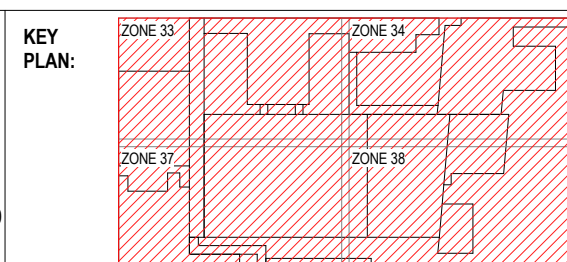

PROJECT MANAGER: **TSA MANAGEMENT**
LEVEL 16, 207 KENT STREET
SYDNEY, NSW 2000
P: 02 9276 1400
F: 02 9276 1420
headoffice@tsamanagement.com.au



CLIENT: **DUBBO BASE HOSPITAL**

MYALL STREET
DUBBO, NSW 2830
P: 02 6809 6809
F: 02 6882 9034



CLIENT: **HEALTH INFRASTRUCTURE**

LEVEL 6, 77 PACIFIC HIGHWAY
NORTH SYDNEY, NSW 2059
P: 02 9978 5427
F: 02 8904 1377
martin.cook@nhihfa.health.nsw.gov.au



ARCHITECT:



Level 1, 110 Walker Street, North Sydney, NSW, 2060
+61 2 9556 2656 | h@ricedaubney.com | hdnrc.com
The Rice Daubney Group NSW P/L as trustee for The Rice Daubney Trading Trust.
ABN 56880304953

PROJECT:
DHS Redevelopment Stage 3A

DRAWING TITLE:
**DEMOLITION PLANS
GROUND FLOOR - STAGE 4B**

PRELIMINARY

SCALE:
1 : 200 @ A1

PROJECT NUMBER:
269055

DRAWING NUMBER:
A 09003B

REVISION:
6