


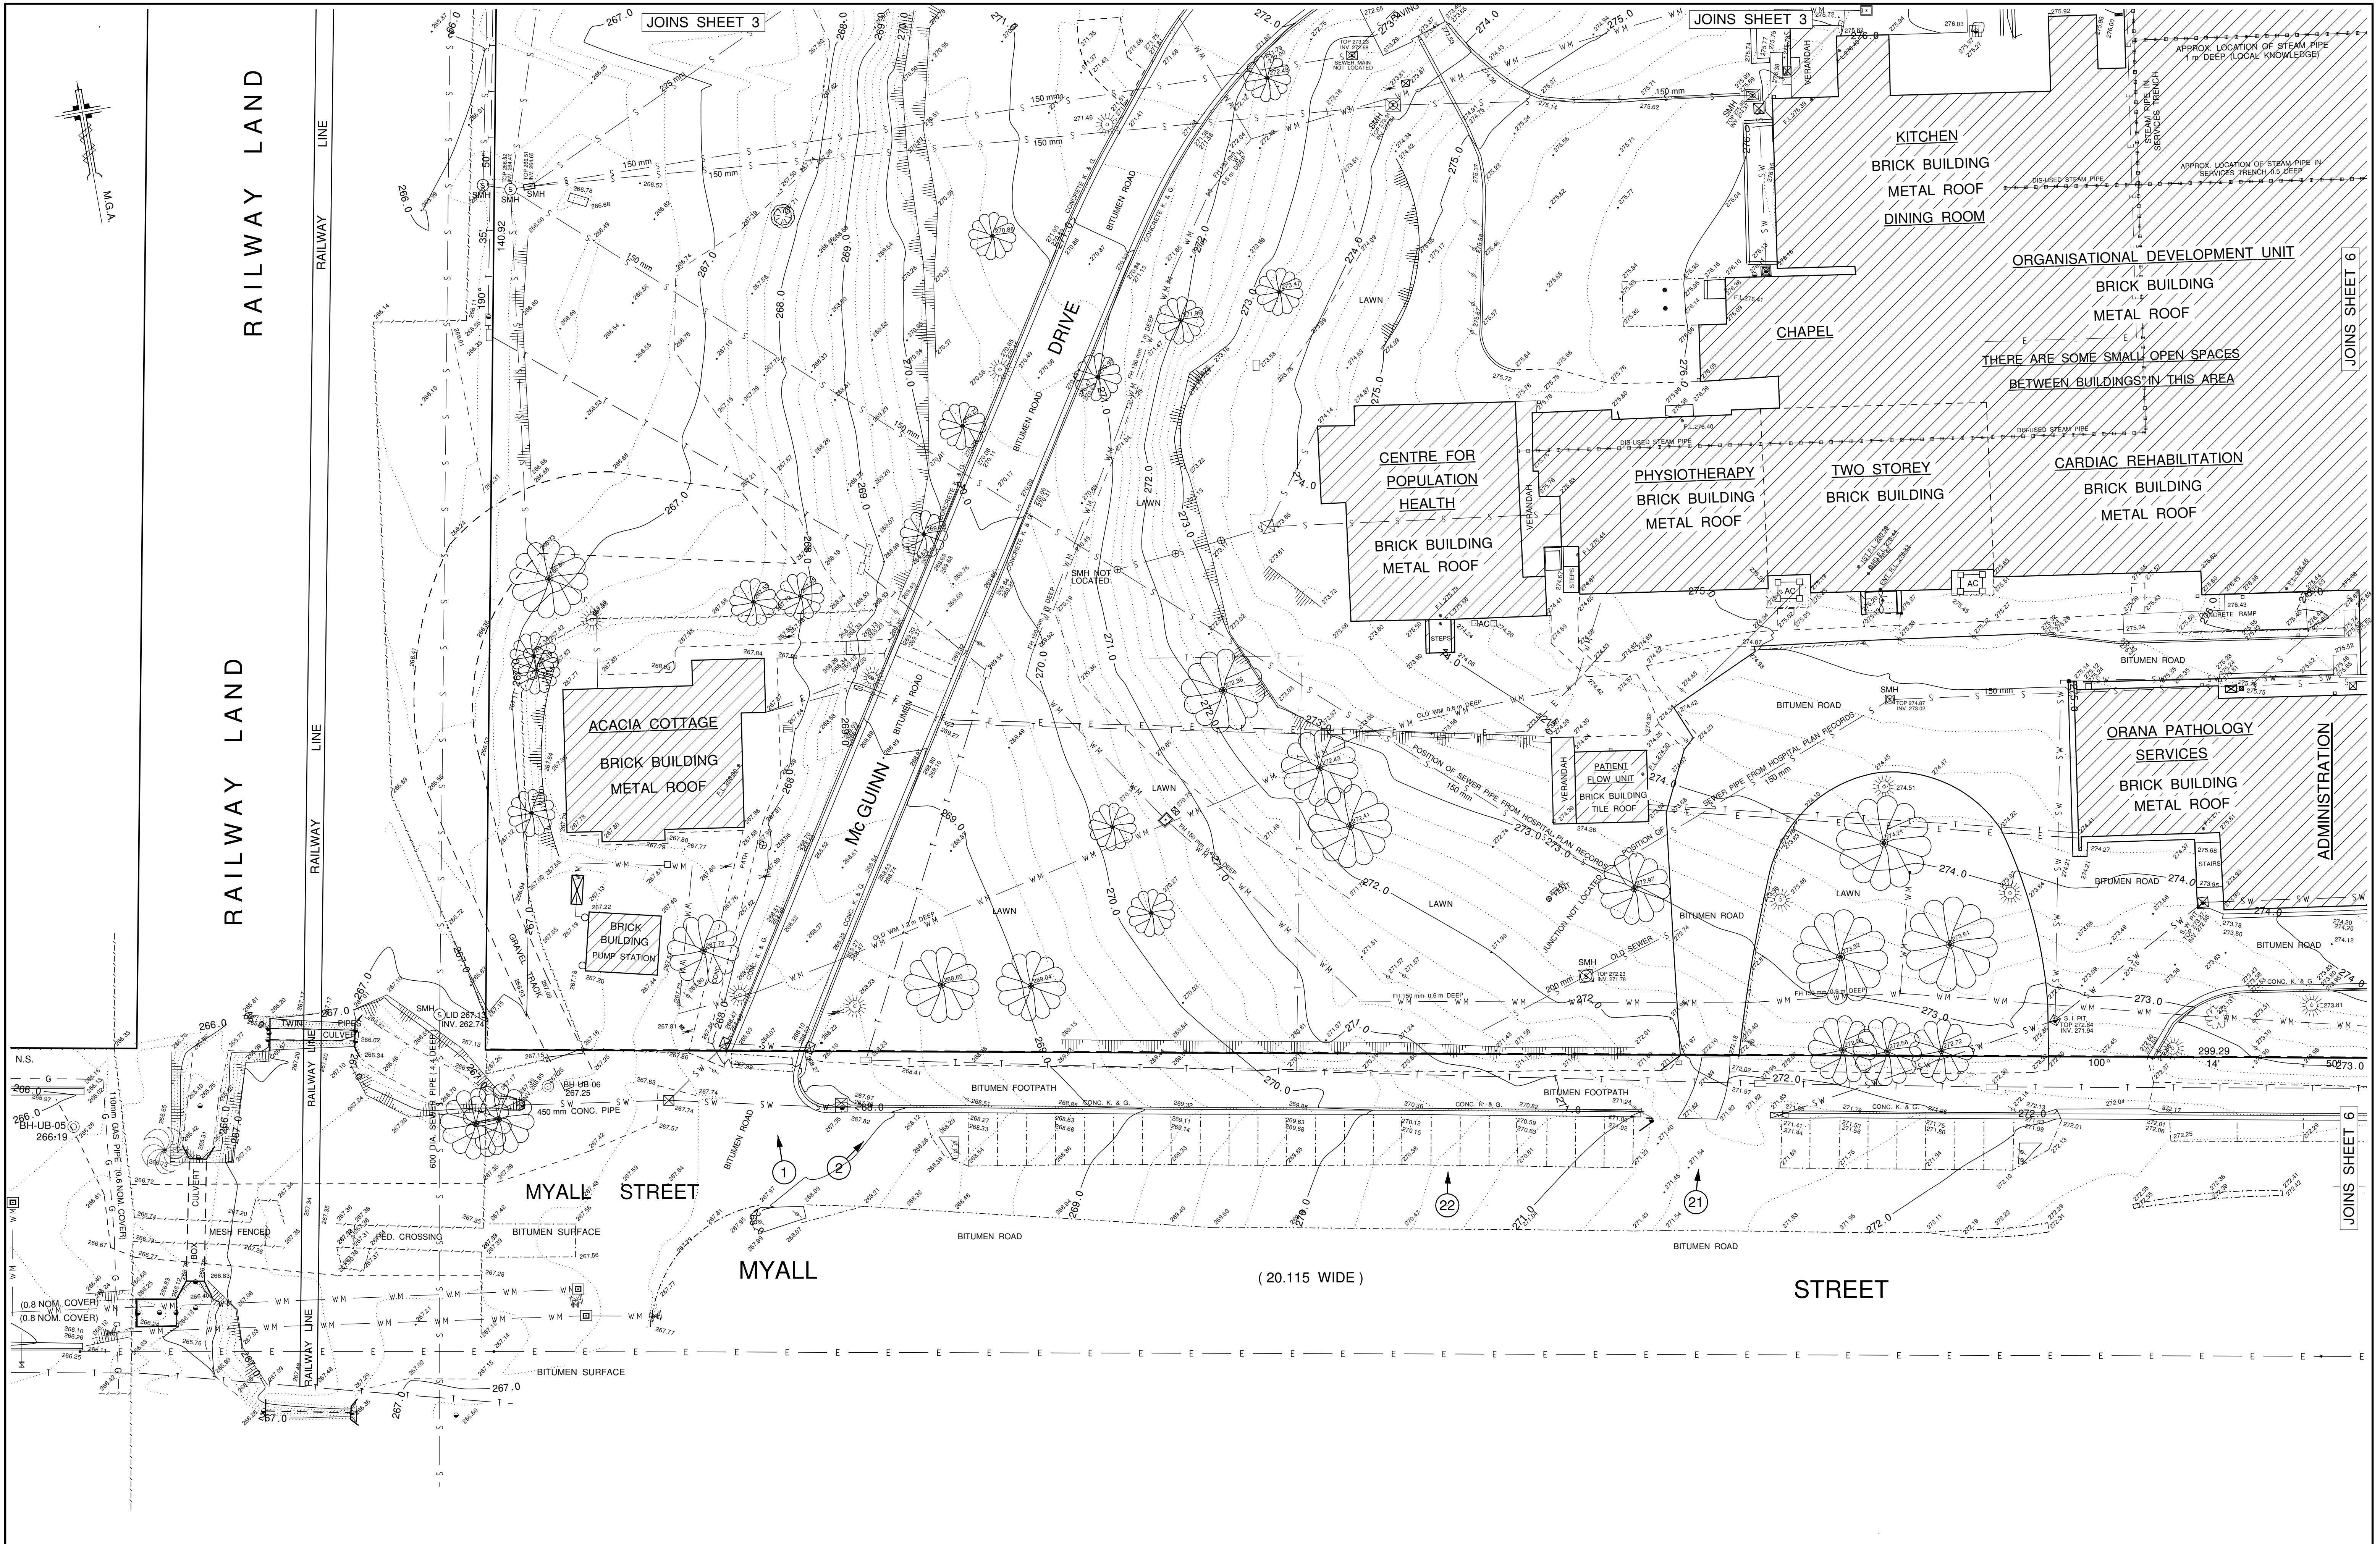

No.		Date	Amendments	App'd	Reduction Ratio 1 : 250 @ A1 Contour Interval 0.25 Metre	Survey	D.T. & G.A.	Checked	Job File	This drawing and its contents are subject to return on demand and may not be copied or disclosed to any third party or used directly or indirectly for any purpose other than as determined in writing by Imrie, Astley & Associates.	DUBBO BASE HOSPITAL 1st Floor, 64 Talbragar Street, Dubbo NSW 2830 P. O. Box 1274  Imrie, Astley & Associates Land & Engineering Surveyors G. S. Astley B. Surv. Surveyor Registered Under The Surveying And Spatial Information Act 2002			PLAN SHOWING CONTOURS AND DETAIL SURVEY OVER PART OF LOT 12 IN DP 1159243, DUBBO BASE HOSPITAL, MYALL STREET & MULLER STREET - DUBBO, NSW 2830 (STAGE 1 WORKS ADDED TO THE ORIGINAL DETAIL SURVEY - RED REVISION CLOUDS) Phone (02) 6882-4833 Fax (02) 6884-2447 Email laa@astley.com.au Job No. 15 - 319 Sheet No. 5 No. of Sheets 6 Drawing No. DWG 15-319 DBH _SHEET 5 Revision 3				
1	12.02.2016		First Issue	M.C.		Drawn	D.T.	Datum PM 25048	Drawing File		S : \2015\15-319							
2	1.03.2016		UPDATED S.W. PIT INFORMATION	M.C.		Date	29.02.2012				S : \DWG 15-319 DBH_SHT 5							
3	15.03.2016		ADDITIONAL SURVEY REVISION DATES	M.C.		Date	12.03.2012	R.L. 272.565 (A.H.D.)										