



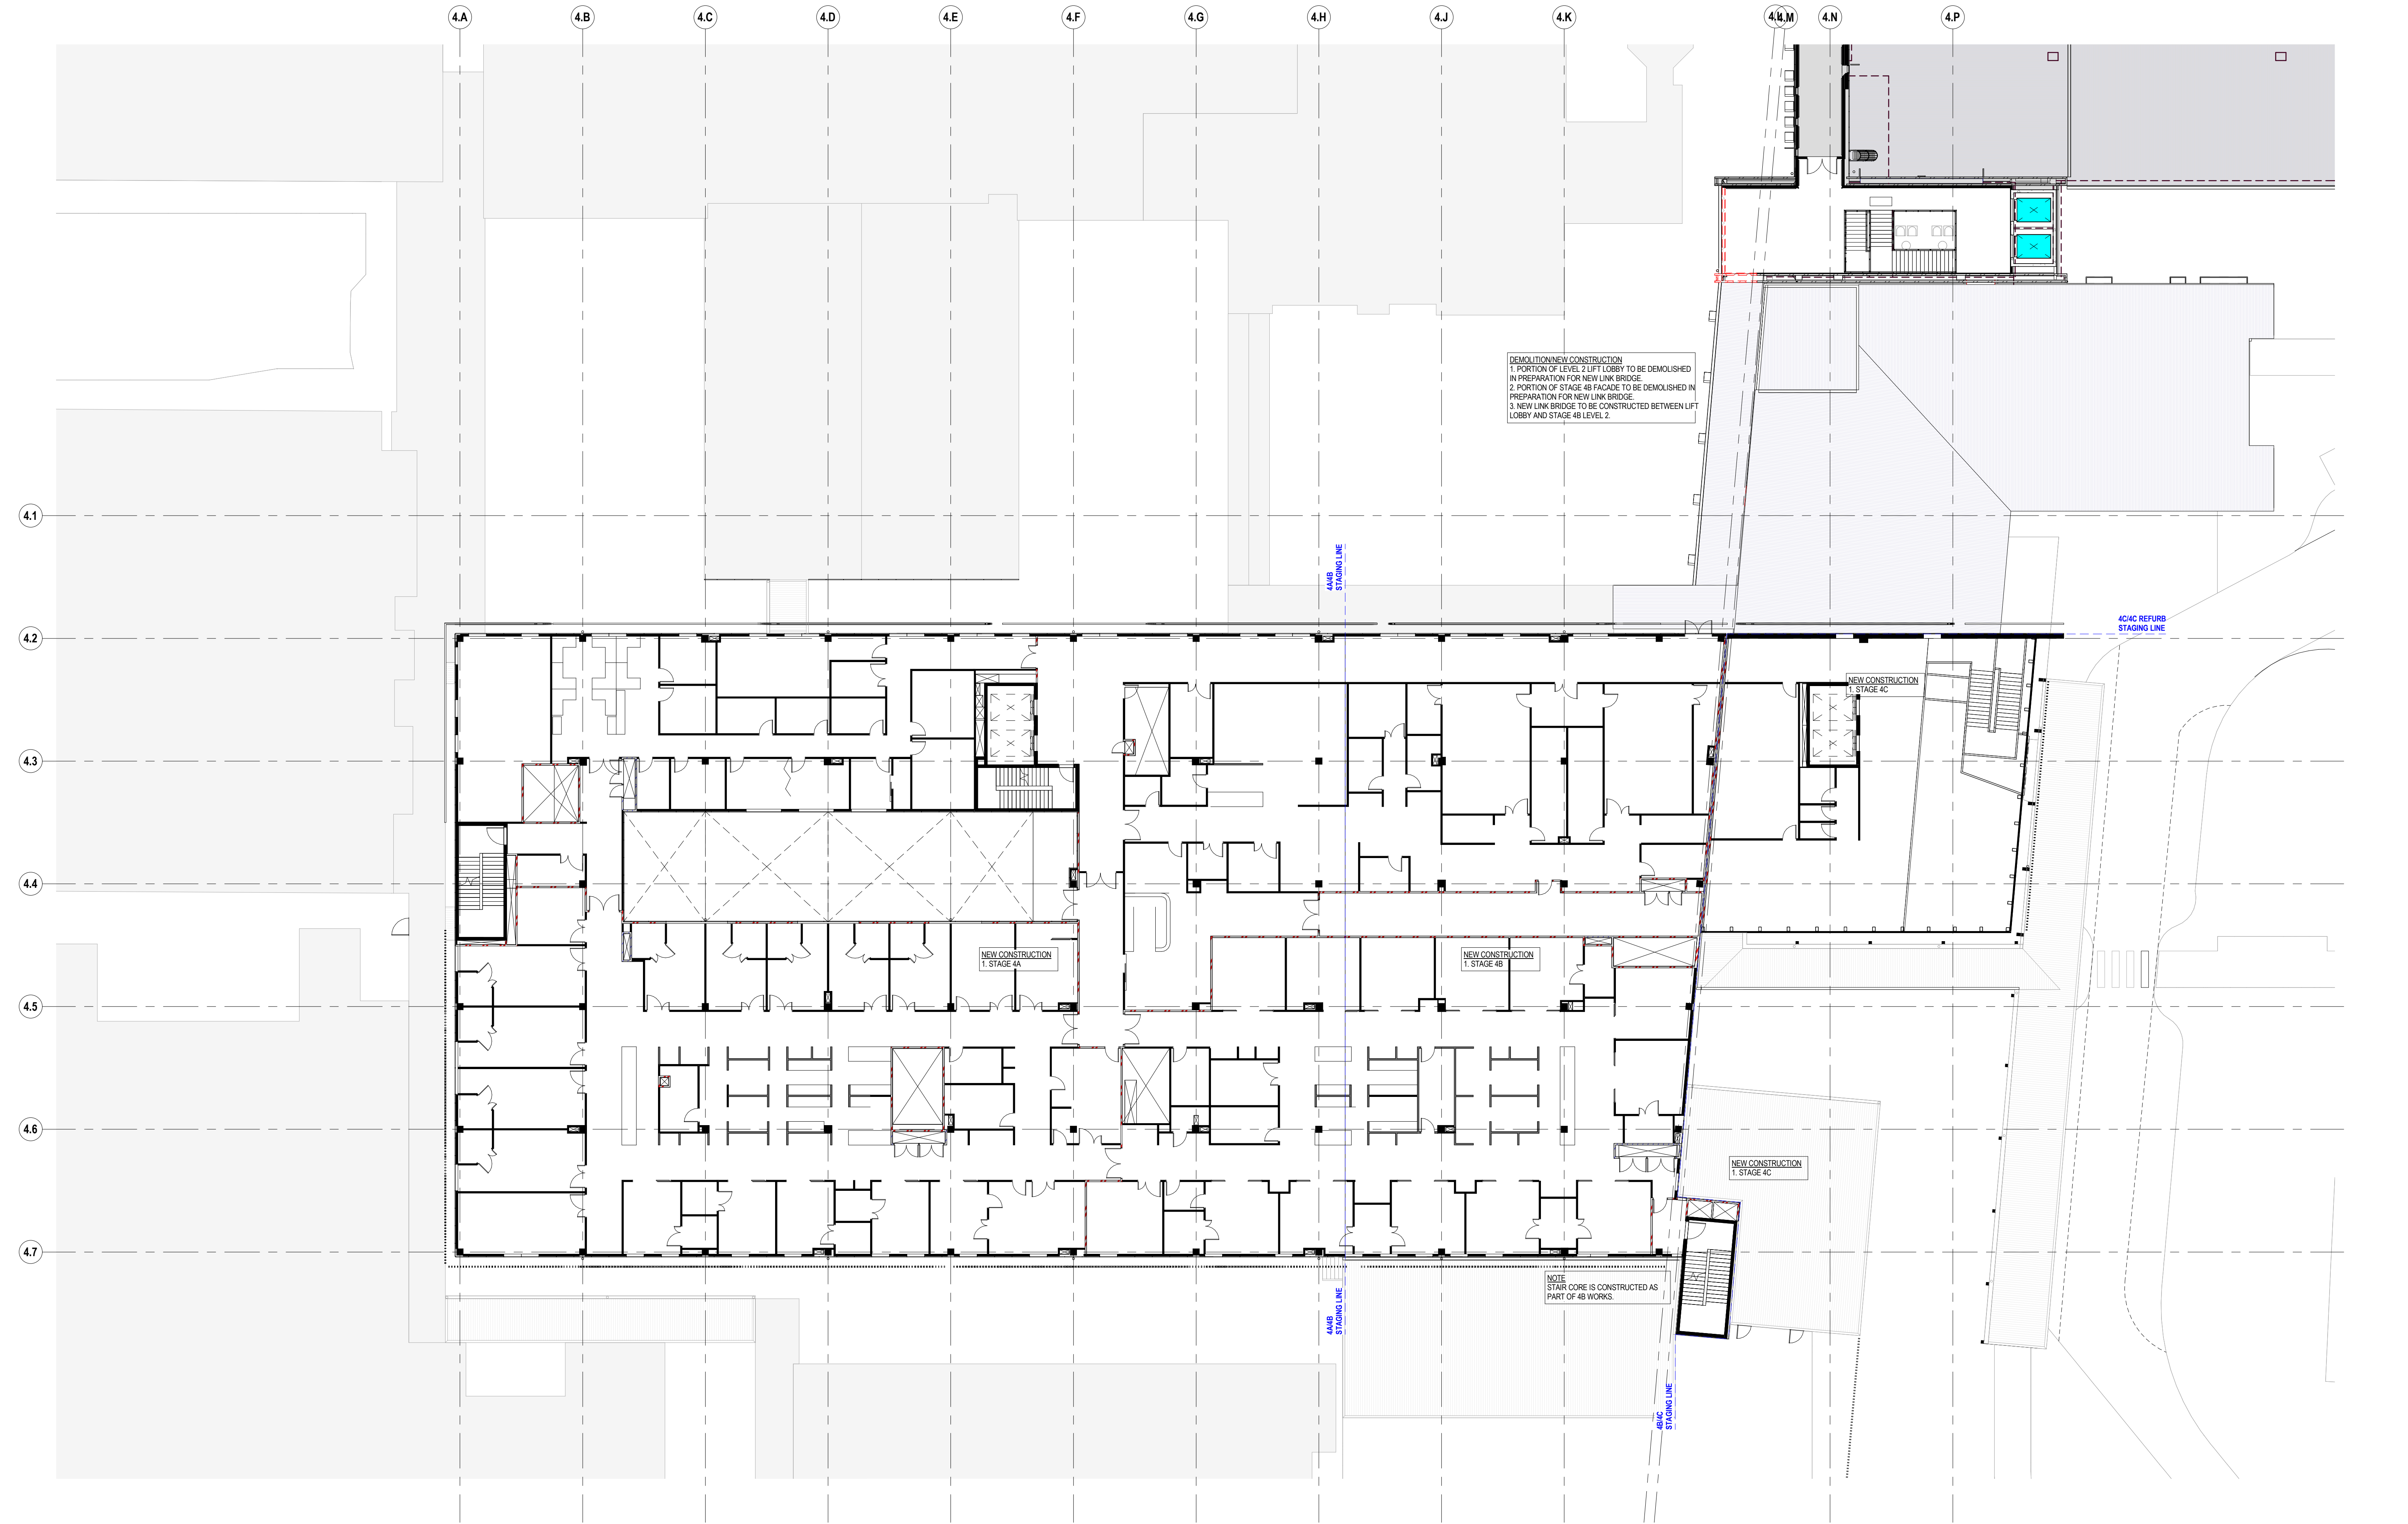

11/18/2016 1:03:15 PM C:\nv\2016\269054-A-Stage4-Shell_Gavin.Crump@rdinc.com.nv


REV	DATE	DESCRIPTION	DWN	CHK
1	06/10/16	ISSUED FOR INFORMATION	GC	DJM
2	14/10/16	ISSUED FOR INFORMATION	GC	DJM
3	04/11/16	ISSUED FOR INFORMATION	GC	DJM
4	09/11/16	ISSUED FOR INFORMATION	GC	DJM
5	18/11/16	ISSUED FOR S/DSS DRAFT	GC	DJM

KEY:

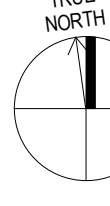

0 1000 4000 8000
1:200mm

KEY PLAN:

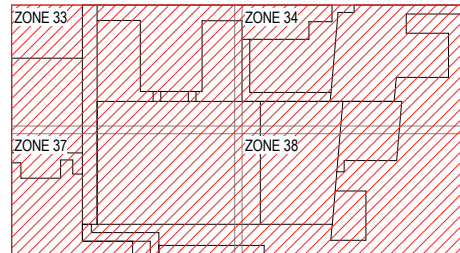

PROJECT MANAGER: **TSA MANAGEMENT**
LEVEL 16, 207 KENT STREET
SYDNEY, NSW 2000
P: 02 9276 1400
F: 02 9276 1420
headoffice@tsamanagement.com.au



CLIENT: **DUBBO BASE HOSPITAL**

MYALL STREET
DUBBO, NSW 2830
P: 02 6809 6809
F: 02 6882 9034



CLIENT: **HEALTH INFRASTRUCTURE**
LEVEL 6, 77 PACIFIC HIGHWAY
NORTH SYDNEY, NSW 2059
P: 02 9978 5427
F: 02 8904 1377
martin.cook@ninja.health.nsw.gov.au



ARCHITECT:



Level 1, 110 Walker Street, North Sydney, NSW, 2060
+61 2 95562656 | h@ricedaubney.com | hrdinc.com
The Rice Daubney Group NSW P/L as trustee for The Rice Daubney Trading Trust.
ABN 56880304953

PROJECT: **DHS Redevelopment Stage 3A**

DRAWING TITLE:
**DEMOLITION PLANS
LEVEL 02 - STAGE 4C
REFURBISHMENT**

PRELIMINARY

SCALE:
1 : 200 @ A1

PROJECT NUMBER: **269055**
DRAWING NUMBER: **A 09203CR**
REVISION: **5**