

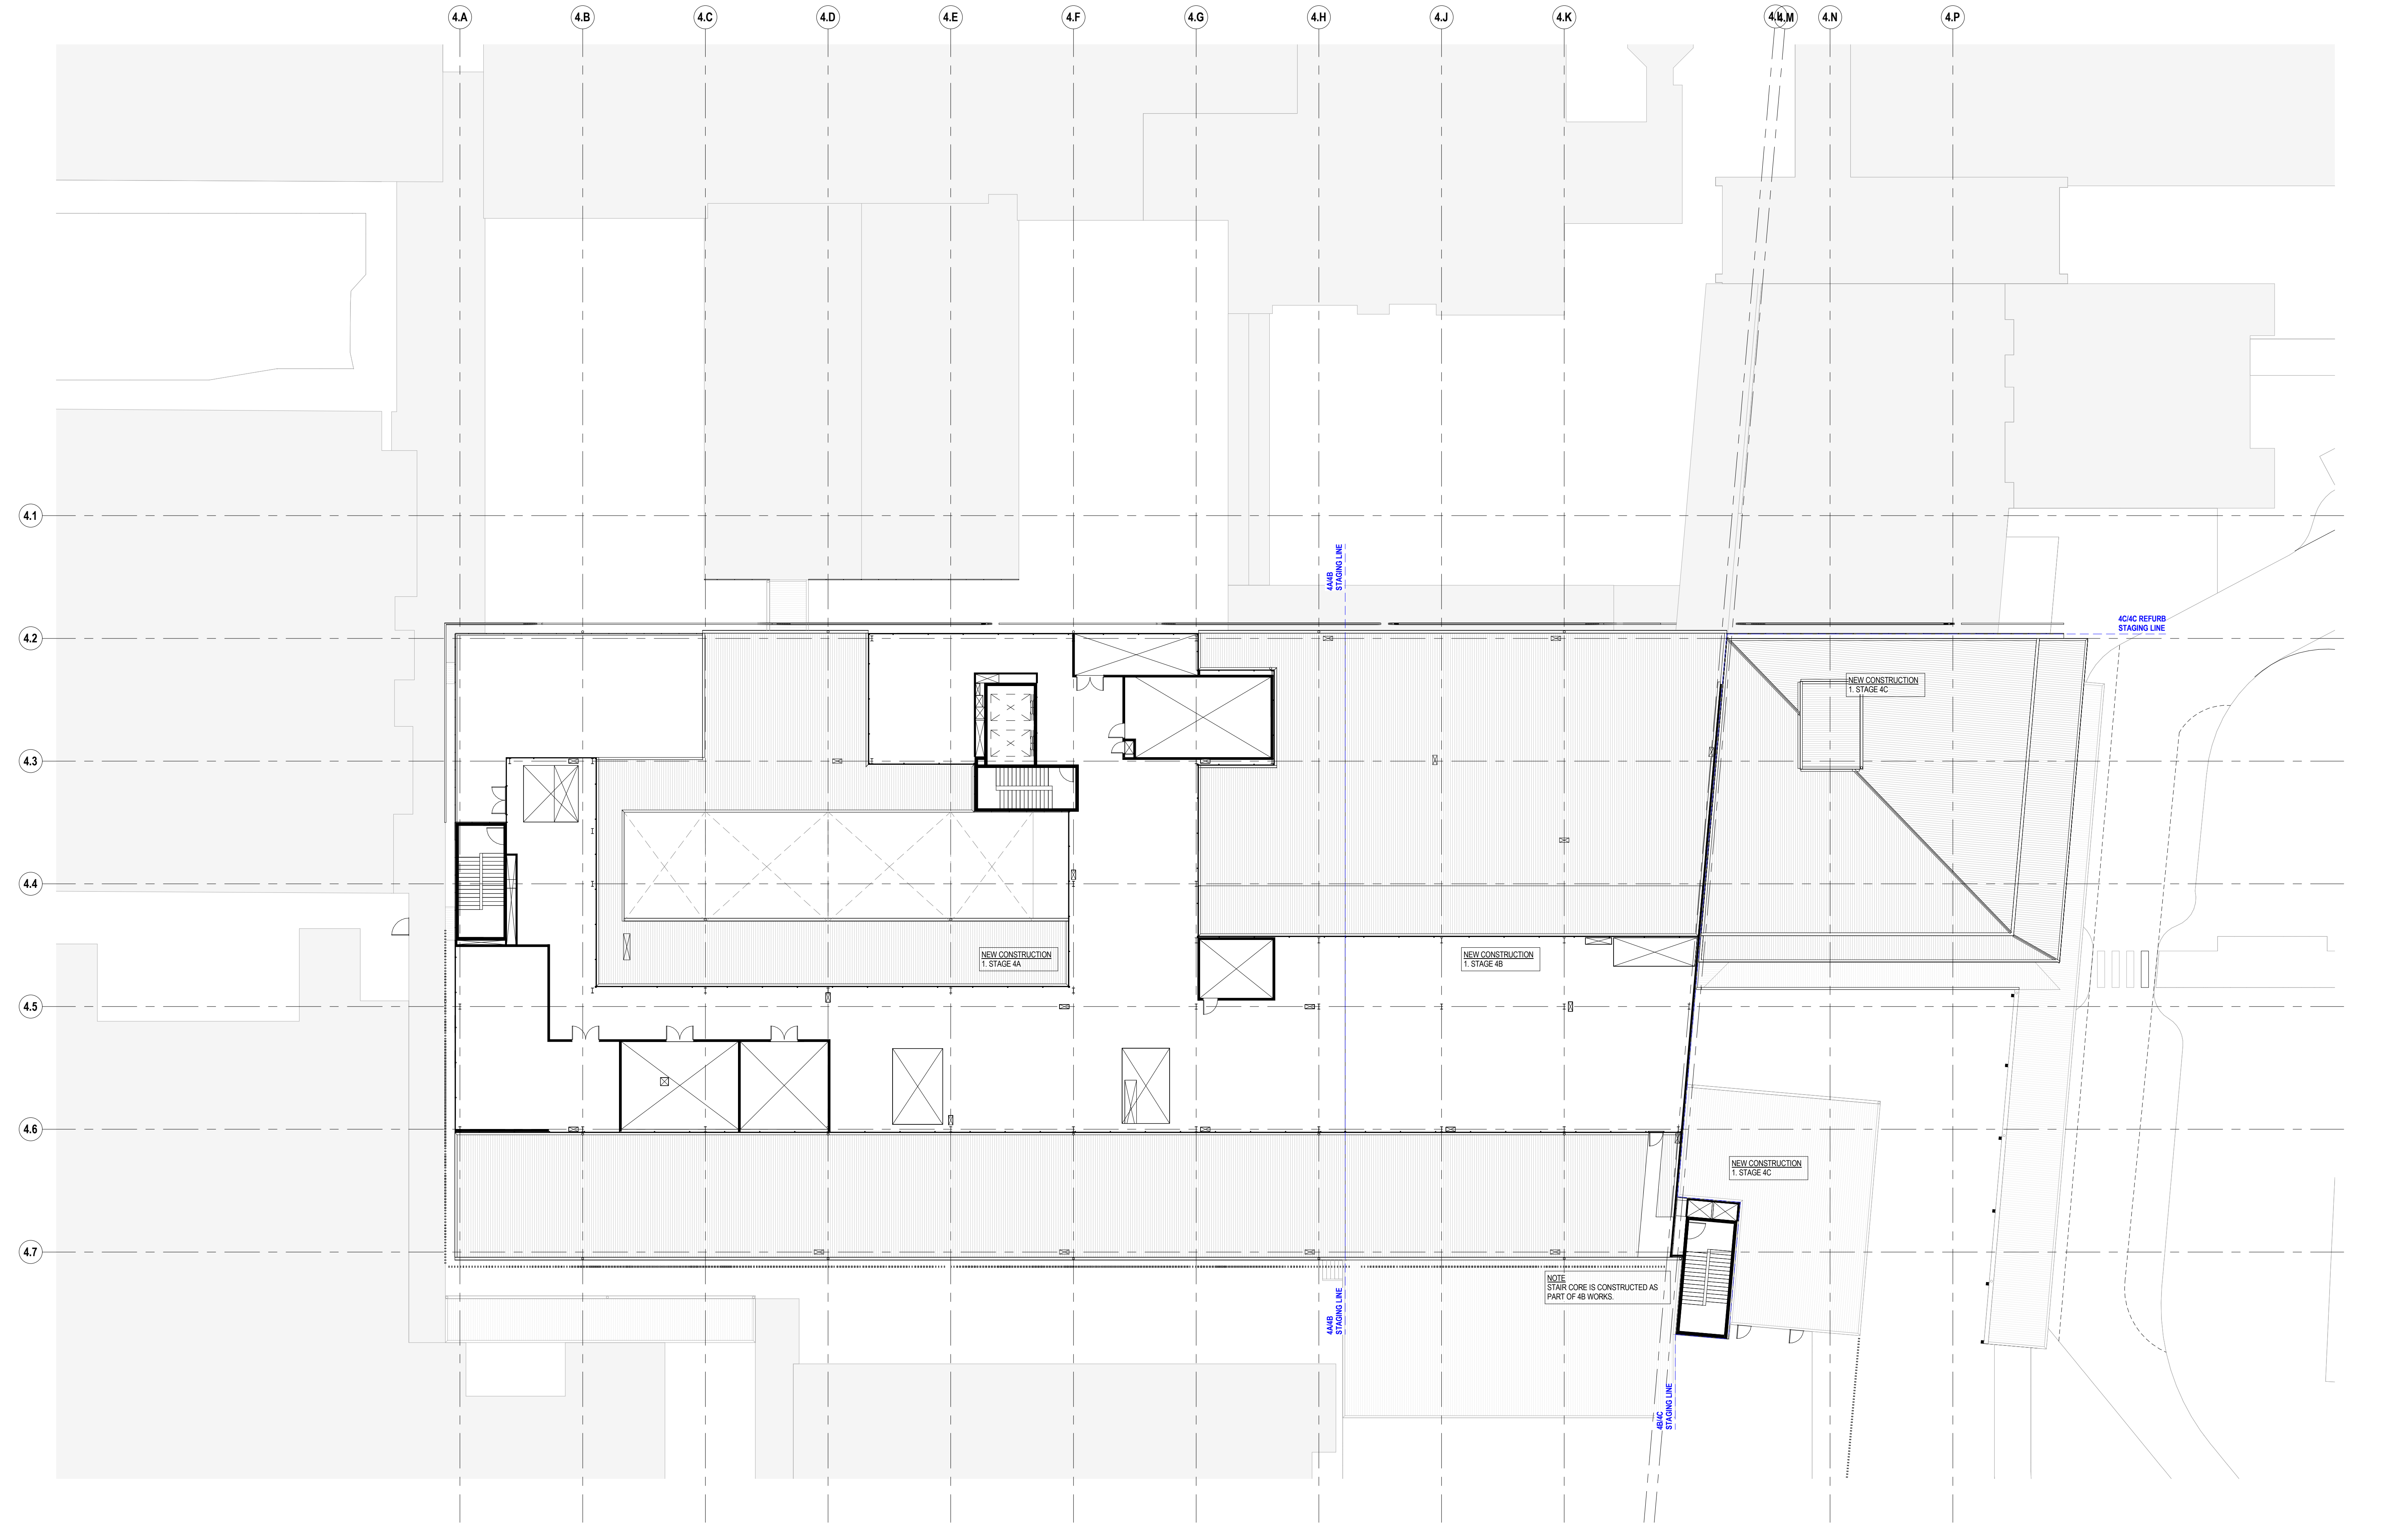


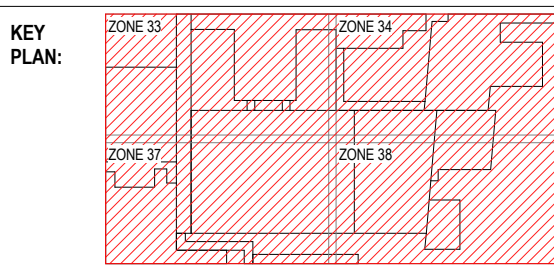

11/18/2016 1:03:25 PM C:\nv\2016\269054-A-Stage4-Shell_Gavin.Crump@hinc.com.nv

REV	DATE	DESCRIPTION	DWN	CHK
1	06/10/16	ISSUED FOR INFORMATION	GC	DJM
2	14/10/16	ISSUED FOR INFORMATION	GC	DJM
3	04/11/16	ISSUED FOR INFORMATION	GC	DJM
4	09/11/16	ISSUED FOR INFORMATION	GC	DJM
5	18/11/16	ISSUED FOR SDOSS DRAFT	GC	DJM

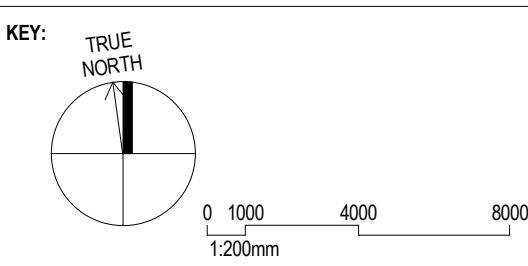

PROJECT MANAGER: **TSA MANAGEMENT**

LEVEL 16, 207 KENT STREET
SYDNEY, NSW 2000

P: 02 9276 1400
F: 02 9276 1420
headoffice@tsamanagement.com.au

CLIENT: **DUBBO BASE HOSPITAL**

MYALL STREET
DUBBO, NSW 2830

P: 02 6809 6809
F: 02 6882 9034

CLIENT: **HEALTH INFRASTRUCTURE**

LEVEL 6, 77 PACIFIC HIGHWAY
NORTH SYDNEY, NSW 2059

P: 02 9978 5427
F: 02 8904 1377
martin.cook@hinfra.health.nsw.gov.au

ARCHITECT:

Level 1, 110 Walker Street, North Sydney, NSW, 2060
+61 2 95562656 | hinc@riceaubney.com | hinc.com
The Rice Daubney Group NSW P/L as trustee for The Rice Daubney Trading Trust.
ABN 56880304953

PROJECT: **DHS Redevelopment Stage 3A**

DRAWING TITLE:

**DEMOLITION PLANS
LEVEL 03 - STAGE 4C
REFURBISHMENT**

PRELIMINARY

SCALE:
1 : 200 @ A1

PROJECT NUMBER: **269055** DRAWING NUMBER: **A 09303CR** REVISION: **5**