




3

SITE PLAN - LOCATION PLAN

NTS

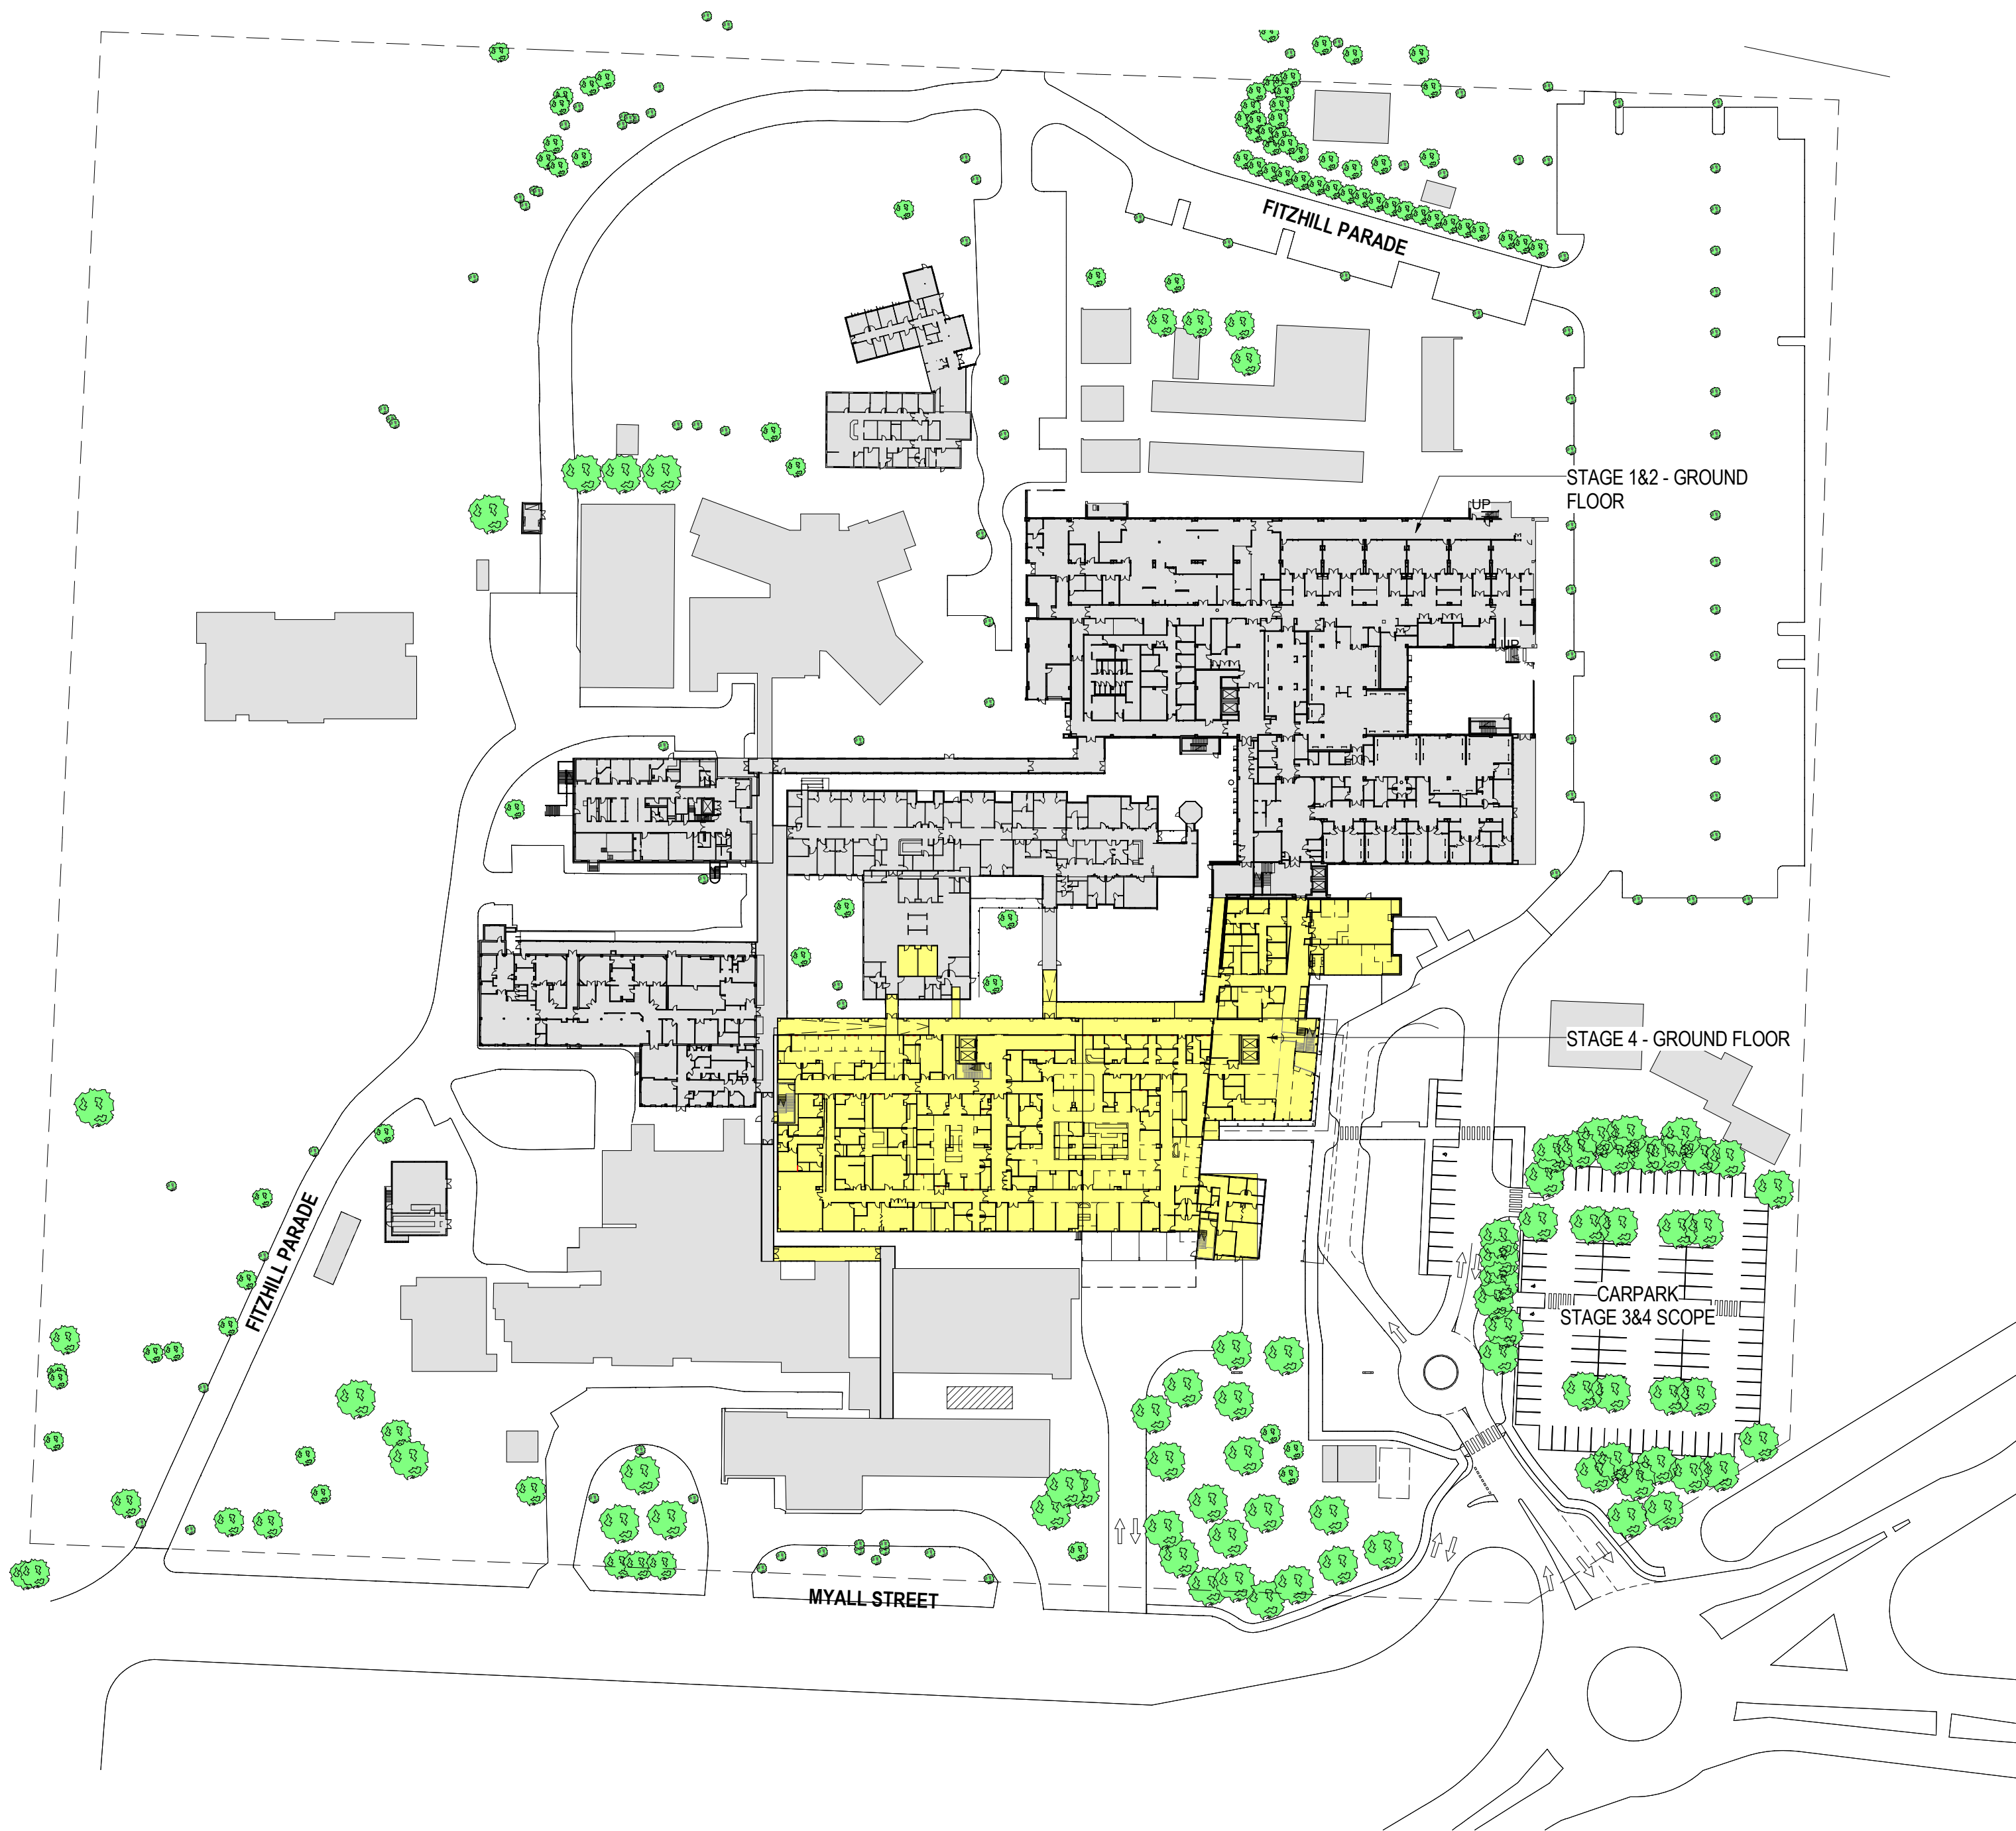


1

SITE PLAN - PROPOSED GF (STAGE 4)

1:1000

11/29/2016 5:03:50 PM C:\nv\2016\269054-A-Site-Central\_Gavin\_Cump@hinc.com.nv

| REV | DATE     | DESCRIPTION            | DWN | CHK |
|-----|----------|------------------------|-----|-----|
| 1   | 18/10/16 | ISSUED FOR INFORMATION | GC  | DJM |
| 2   | 02/11/16 | ISSUED FOR INFORMATION | GC  | DJM |
| 3   | 08/11/16 | ISSUED FOR INFORMATION | GC  | DJM |
| 4   | 09/11/16 | ISSUED FOR INFORMATION | GC  | DJM |
| 5   | 18/11/16 | ISSUED FOR SDOSS DRAFT | GC  | DJM |

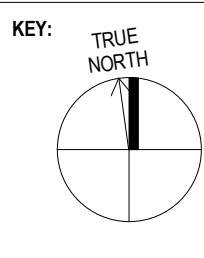

0 5000 20000 40000  
1:1000mm

PROJECT MANAGER: **TSA MANAGEMENT**  
LEVEL 16, 207 KENT STREET  
SYDNEY, NSW 2000  
P: 02 9276 1400  
F: 02 9276 1420  
headoffice@tsamanagement.com.au

CLIENT: **DUBBO BASE HOSPITAL**  
MYALL STREET  
DUBBO, NSW 2830  
P: 02 6809 6809  
F: 02 6882 9034  
CLIENT: **HEALTH INFRASTRUCTURE**  
LEVEL 6, 77 PACIFIC HIGHWAY  
NORTH SYDNEY, NSW 2059  
P: 02 9978 5427  
F: 02 8804 1377  
martin.cook@ninfra.health.nsw.gov.au

ARCHITECT: **RICE DAUBNEY**  
Level 1, 110 Walker Street, North Sydney, NSW, 2060  
+61 2 95562656 | hinc@riceaubney.com | hinc.com  
The Rice Daubney Group NSW P/L as trustee for The Rice Daubney Trading Trust.  
ABN 56880304953

PROJECT: **DHS Redevelopment Stages 3&4**

DRAWING TITLE: **SITE SETOUT PLANS  
LOCATION AND SITE PLAN -  
STAGE 4, GF & 1F**

PRELIMINARY

SCALE: **1:1000 @ A1**  
PROJECT NUMBER: **269055**  
DRAWING NUMBER: **A 10004**  
REVISION: **5**

APPENDIX E  
COUNCIL FLOOD MAP INFORMATION



## Dubbo Local Environmental Plan 2011



Flood Planning Map  
Sheet FLD\_007C

Flood Planning Map  
Sheet FLD\_008B

 Flood Planning Area


### Cadastral

 Base data 29/04/09 © Land and Property Information (LPI)  
Addendum data 29/04/09 © Dubbo City Council

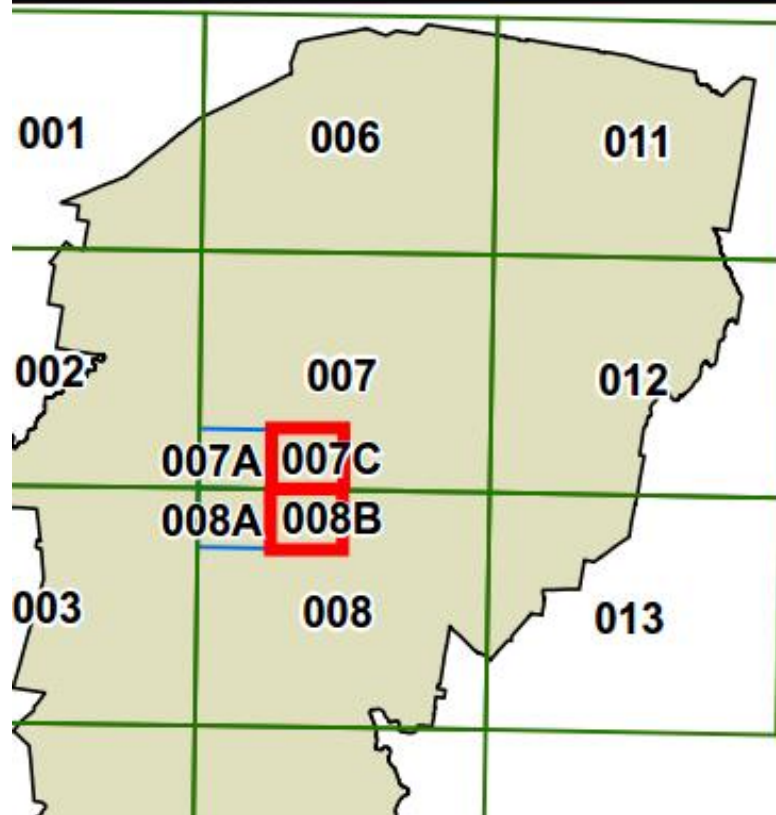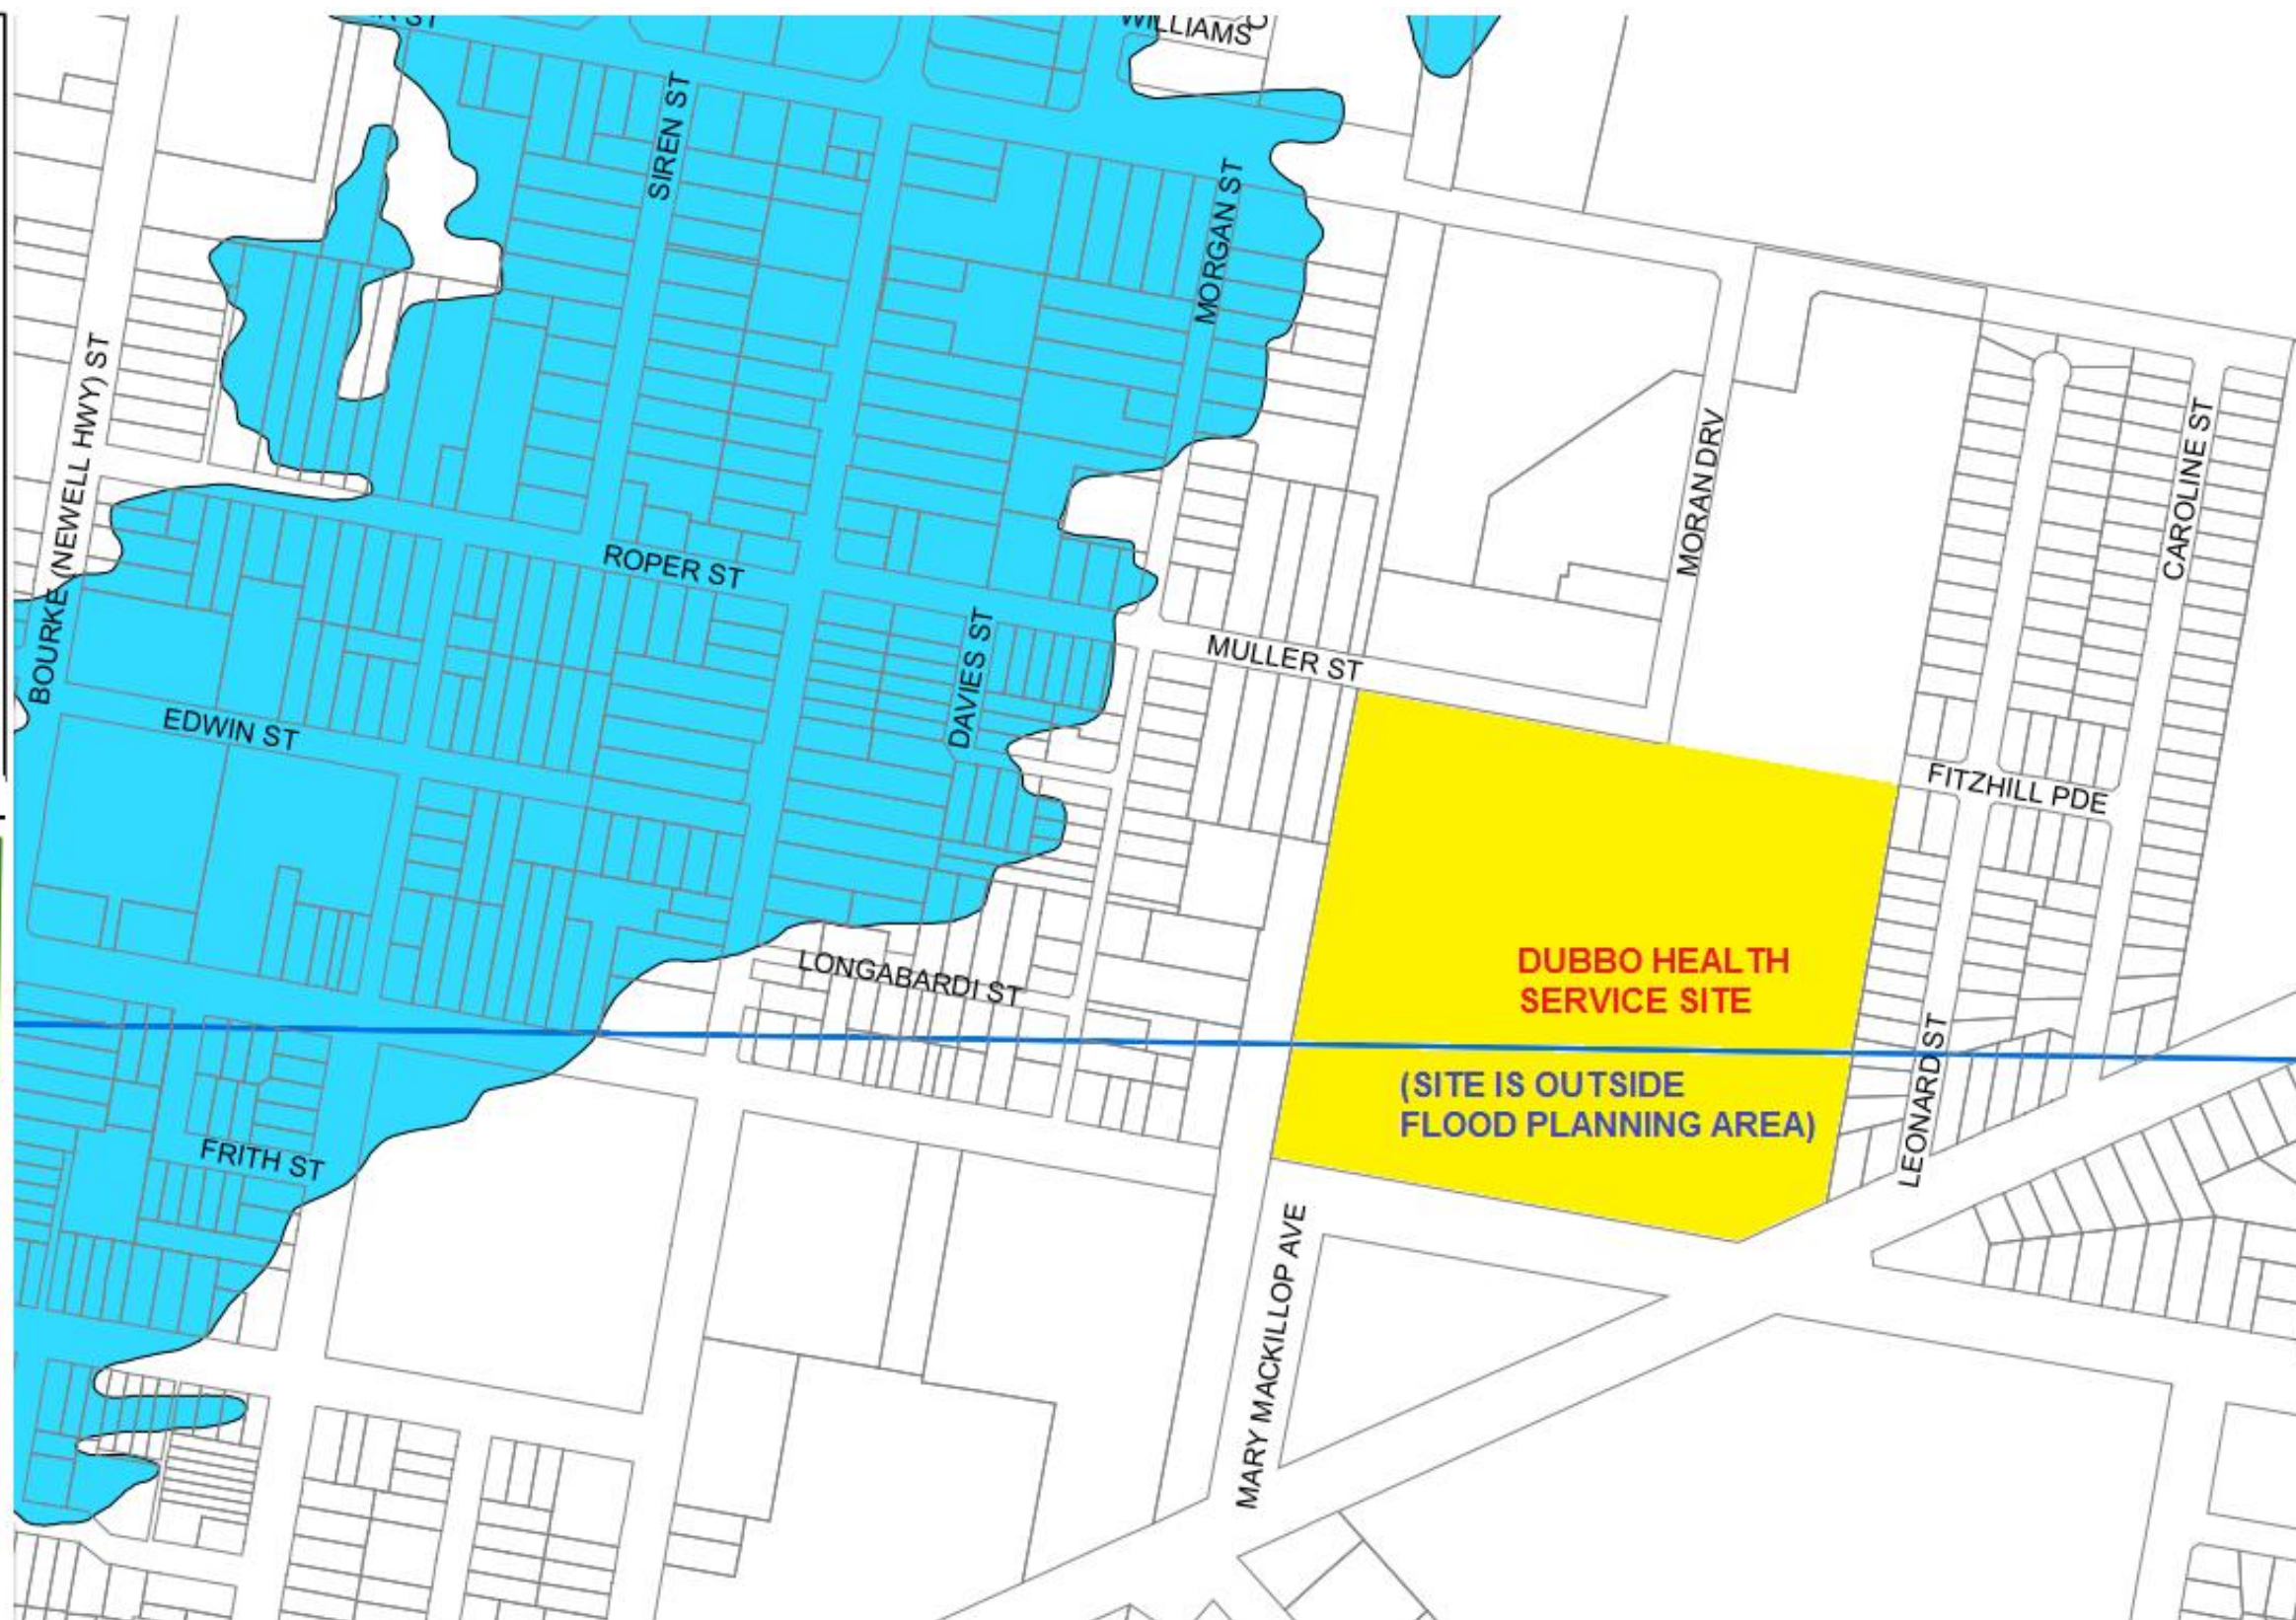

## APPENDIX F

PROPOSED CARPARKING & ROUNDABOUT PLANS  
(SUBJECT TO FINAL LAYOUT AS REQUIRED)

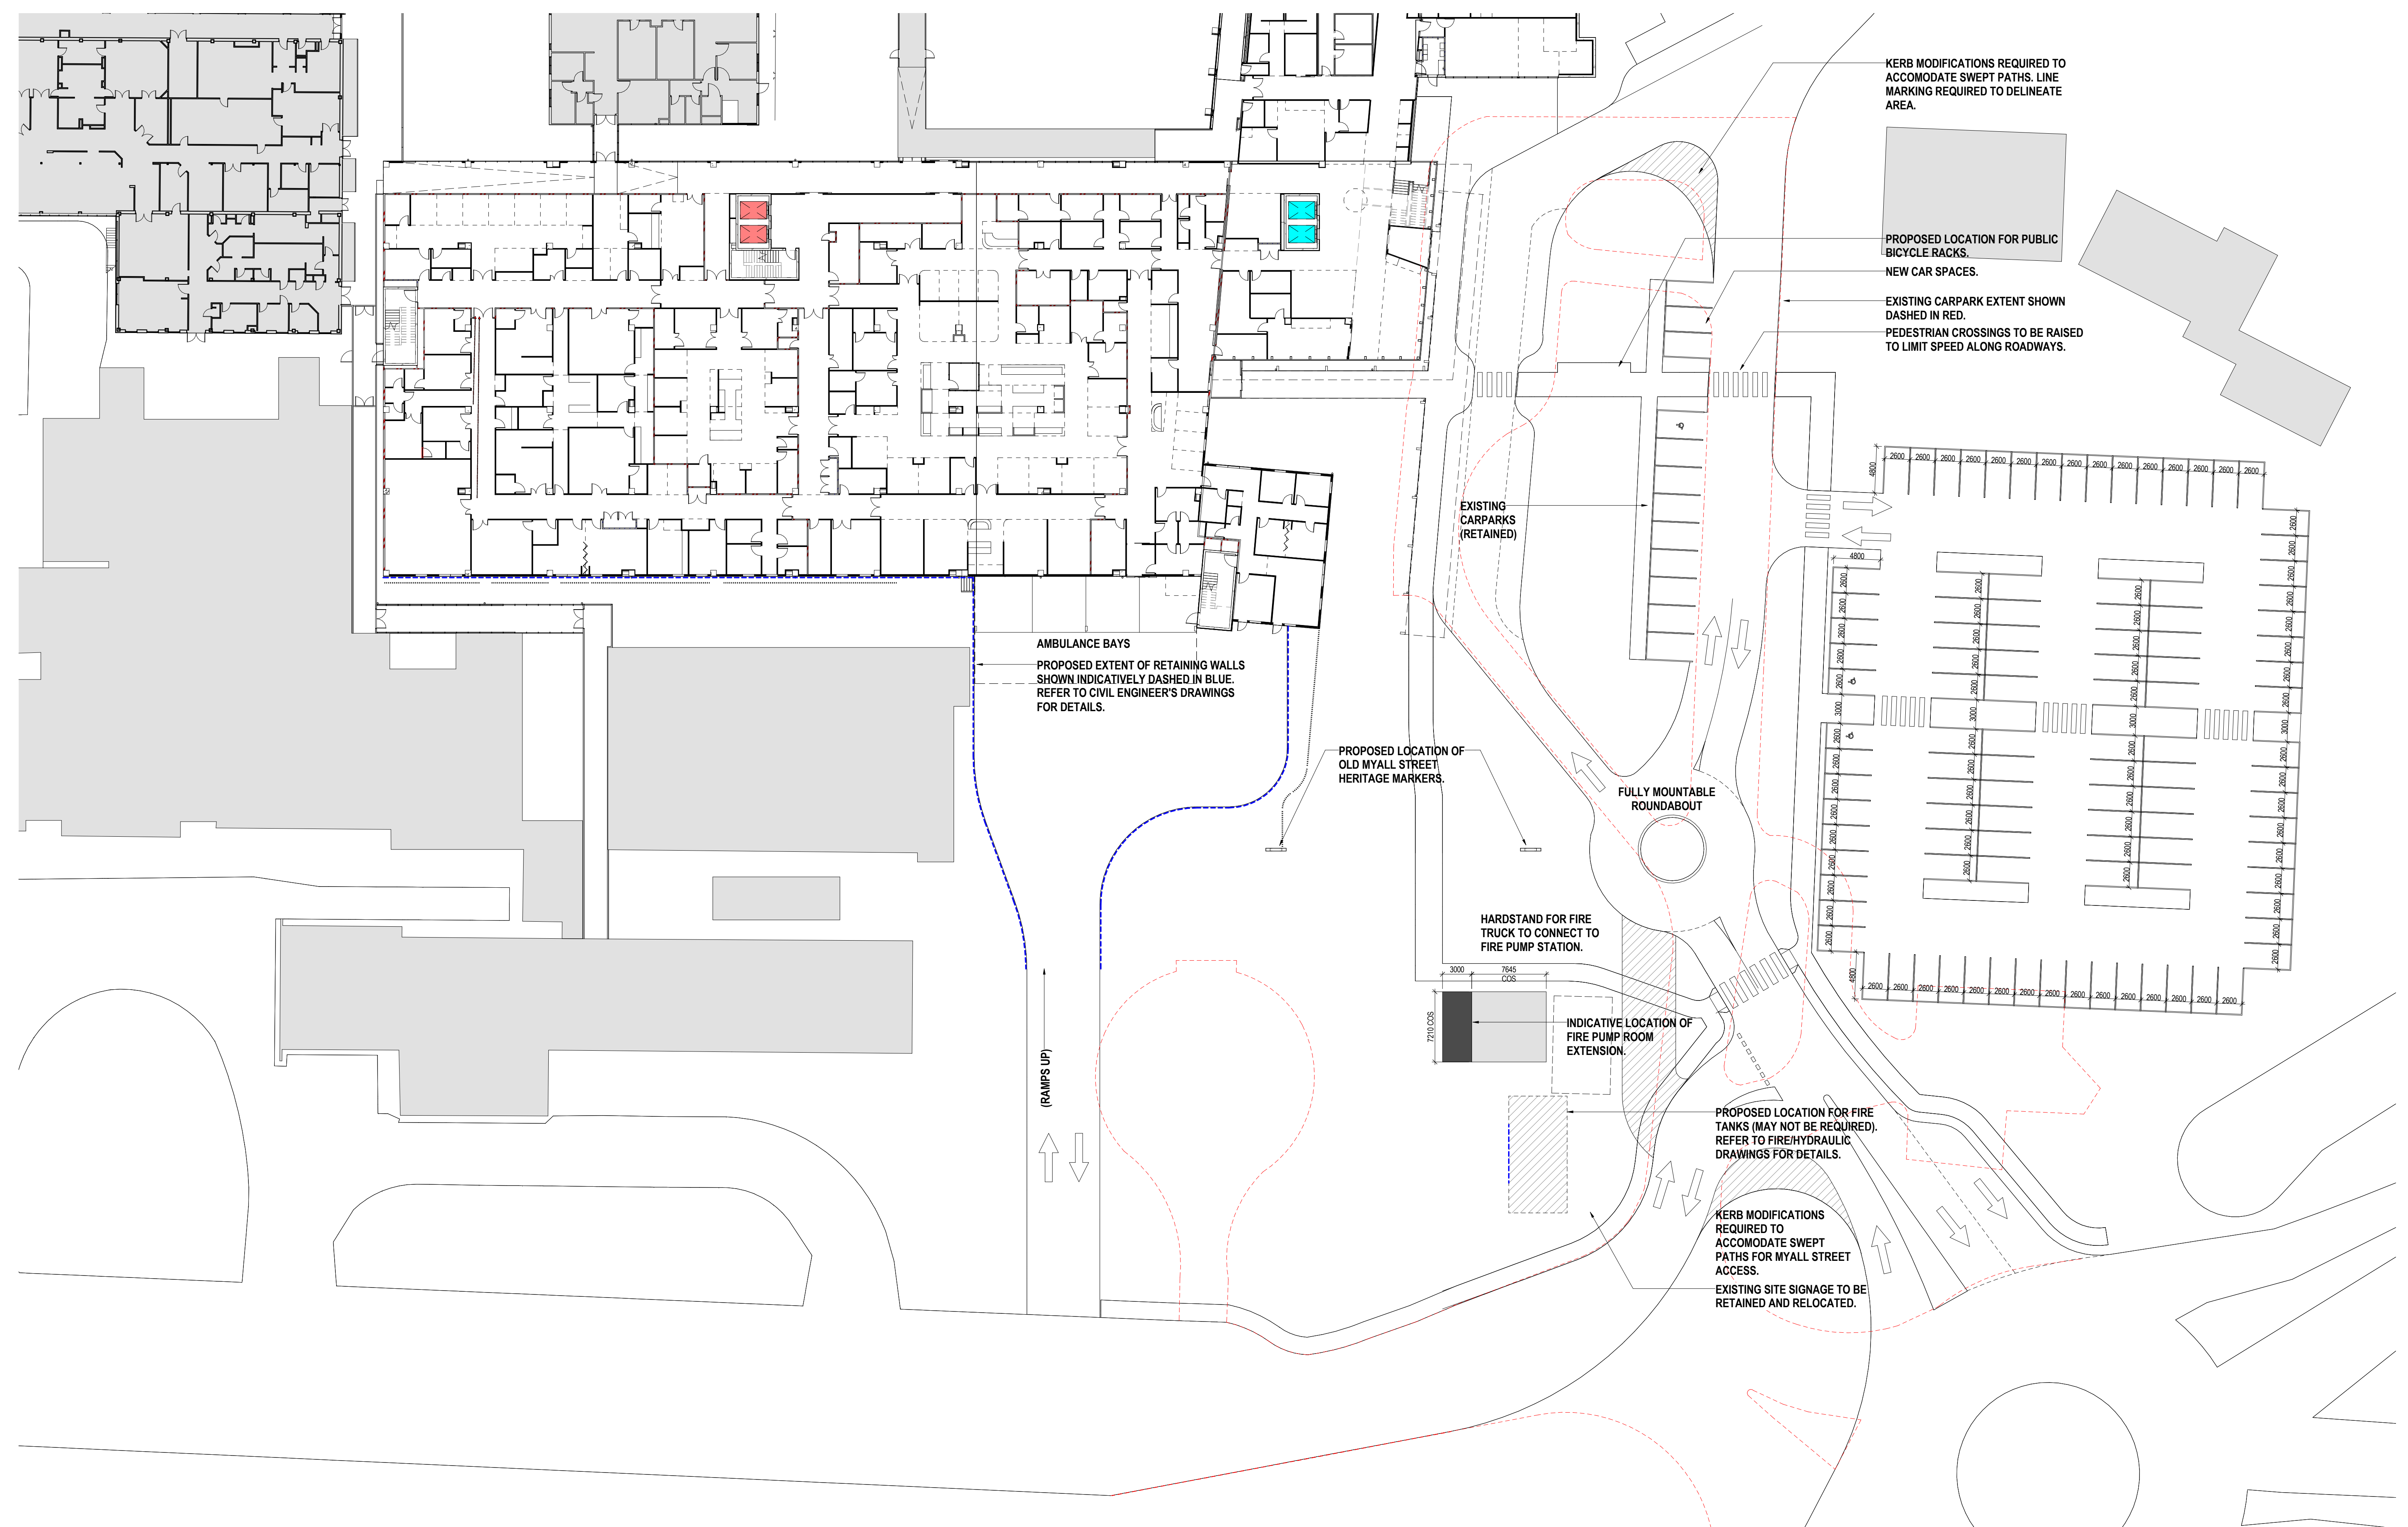



## APPENDIX G

EROSION & SEDIMENT CONTROL &  
EXTERNAL PAVEMENT STAGING PLANS  
(SUBJECT TO FINAL LAYOUT AS REQUIRED)