


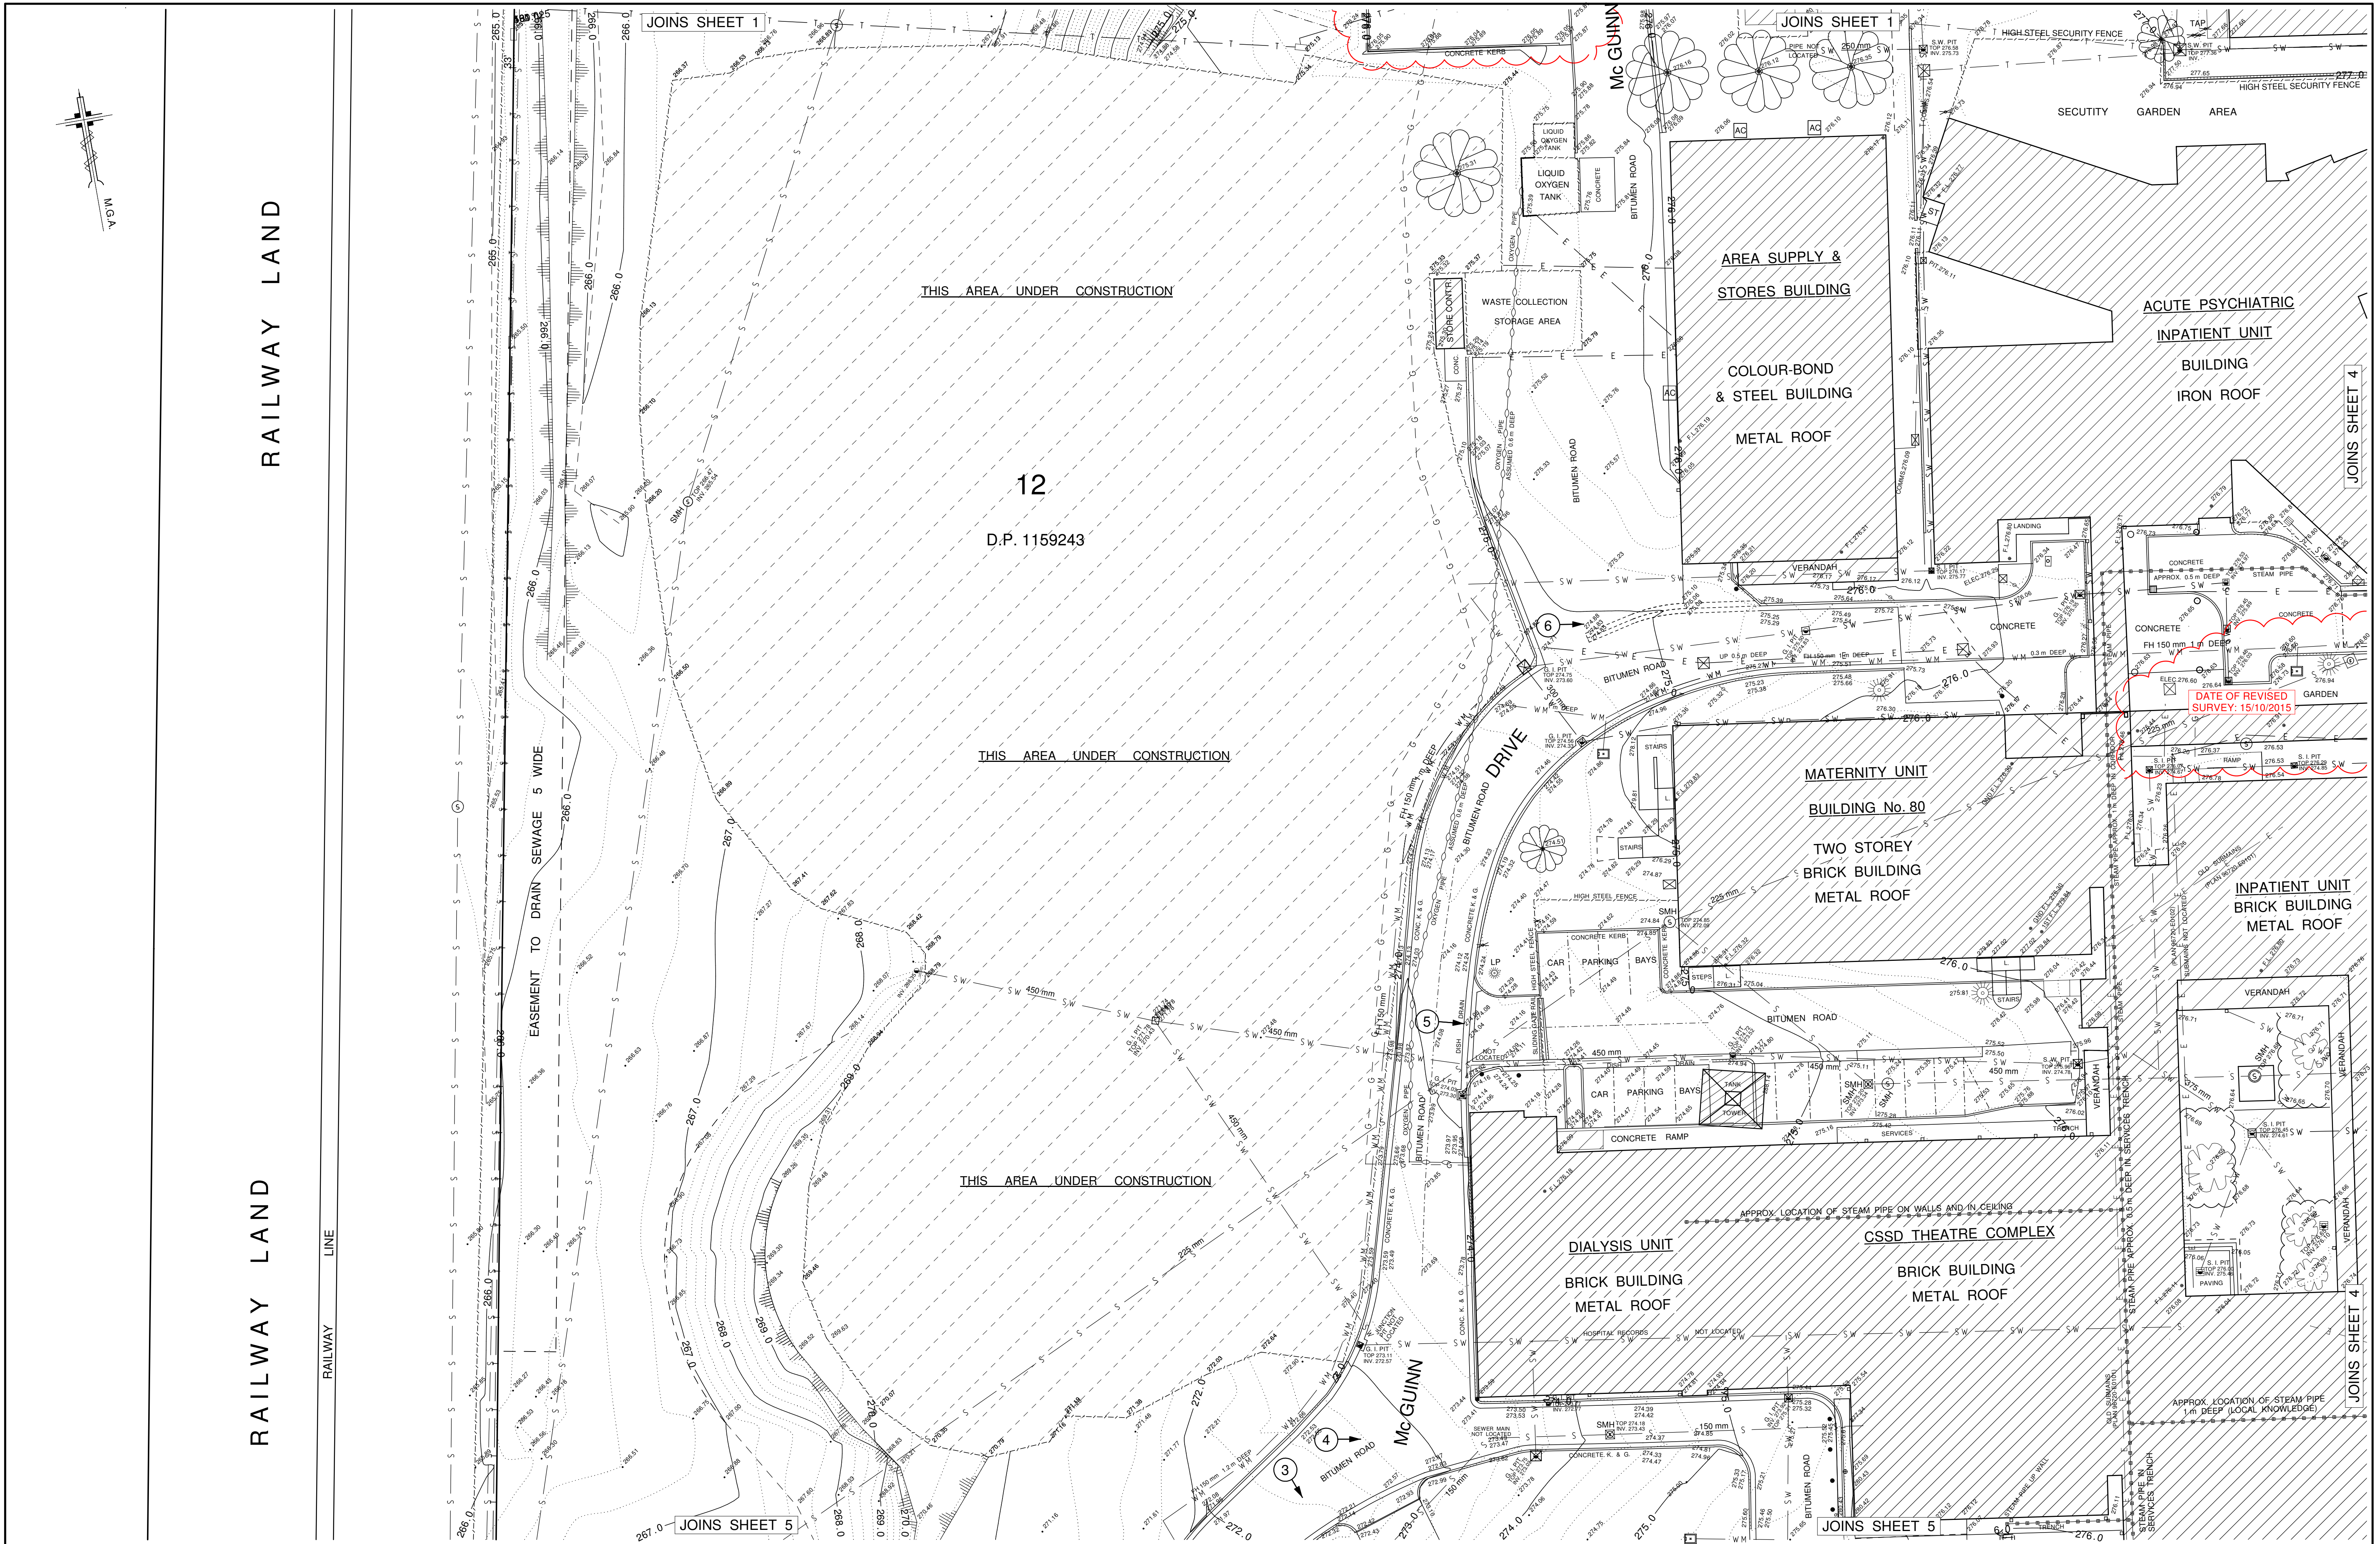

No.		Date	Amendments	App'd	<u>Reduction Ratio</u> 1 : 250 @ A1 <u>Contour Interval</u> 0.25 Metre	Survey	D.T. & G.A.	Checked	Job File	This drawing and its contents are subject to return on demand and may not be copied or disclosed to any third party or used directly or indirectly for any purpose other than as determined in writing by Imrie, Astley & Associates.	<u>DUBBO BASE HOSPITAL</u>			PLAN SHOWING CONTOURS AND DETAIL SURVEY OVER PART OF LOT 12 IN DP 1159243, DUBBO BASE HOSPITAL, MYALL STREET & MULLER STREET - DUBBO, NSW 2830 (STAGE 1 WORKS ADDED TO THE ORIGINAL DETAIL SURVEY - RED REVISION CLOUDS)				
1		12.02.2016	First Issue	M.C.		Date	29.02.2012	Date	S : \ 2015 \ 15-319		1st Floor, 64 Talbragar Street, Dubbo NSW 2830 P.O. Box 1274	 Imrie, Astley & Associates Land & Engineering Surveyors	G. S. Astley B. Surv. Surveyor Registered Under The Surveying And Spatial Information Act 2002	Phone (02) 6882-4833	Job No.	Sheet No.	Drawing No.	Revision
2		1.03.2016	UPDATED S.W. PIT INFORMATION	M.C.										Fax (02) 6884-2447	15 - 319	3	DWG 15-319 DBH	3
3		15.03.2016	ADDITIONAL SURVEY REVISION DATES	M.C.										Email laa@astley.com.au	No. of Sheets	6	_SHEET 3	
						Date	12.03.2012	Datum PM 25048 R.L. 272.565 (A.H.D.)	Drawing File S : \ DWG 15-319 DBH_SHT 3									