





3 SITE PLAN - LOCATION PLAN
NTS

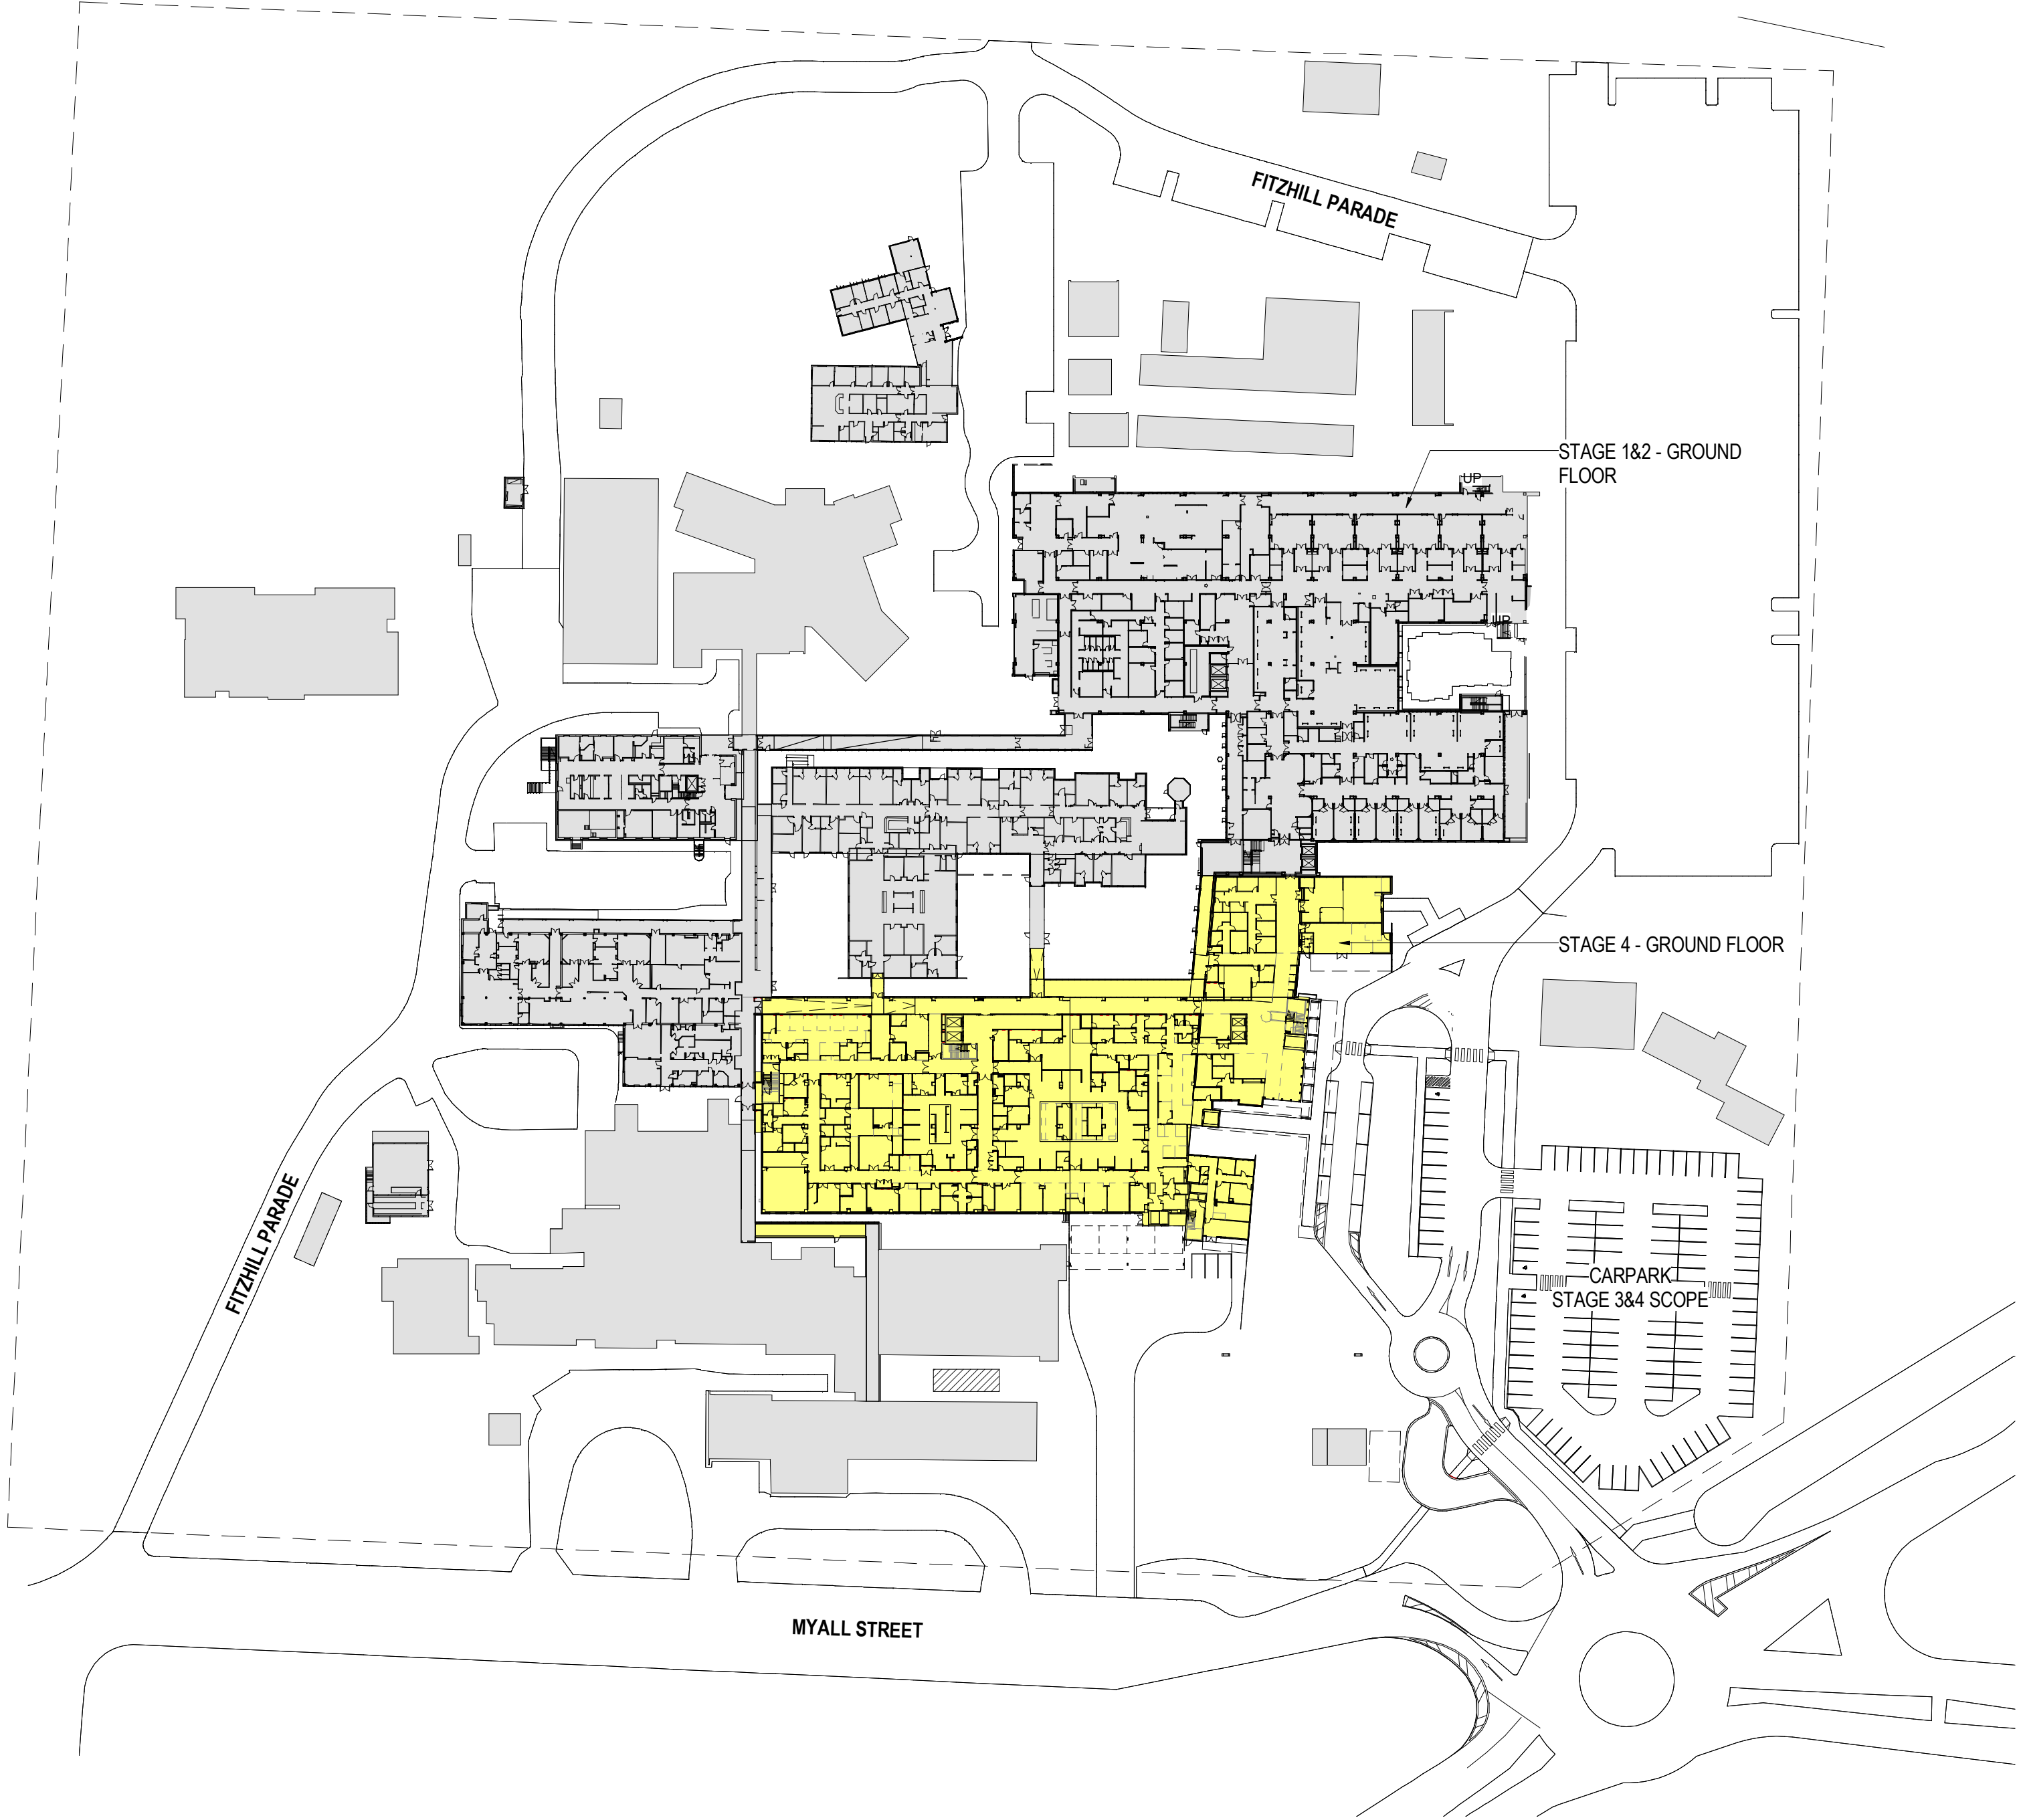


1 SITE PLAN - PROPOSED GF (STAGE 4)
1:1000

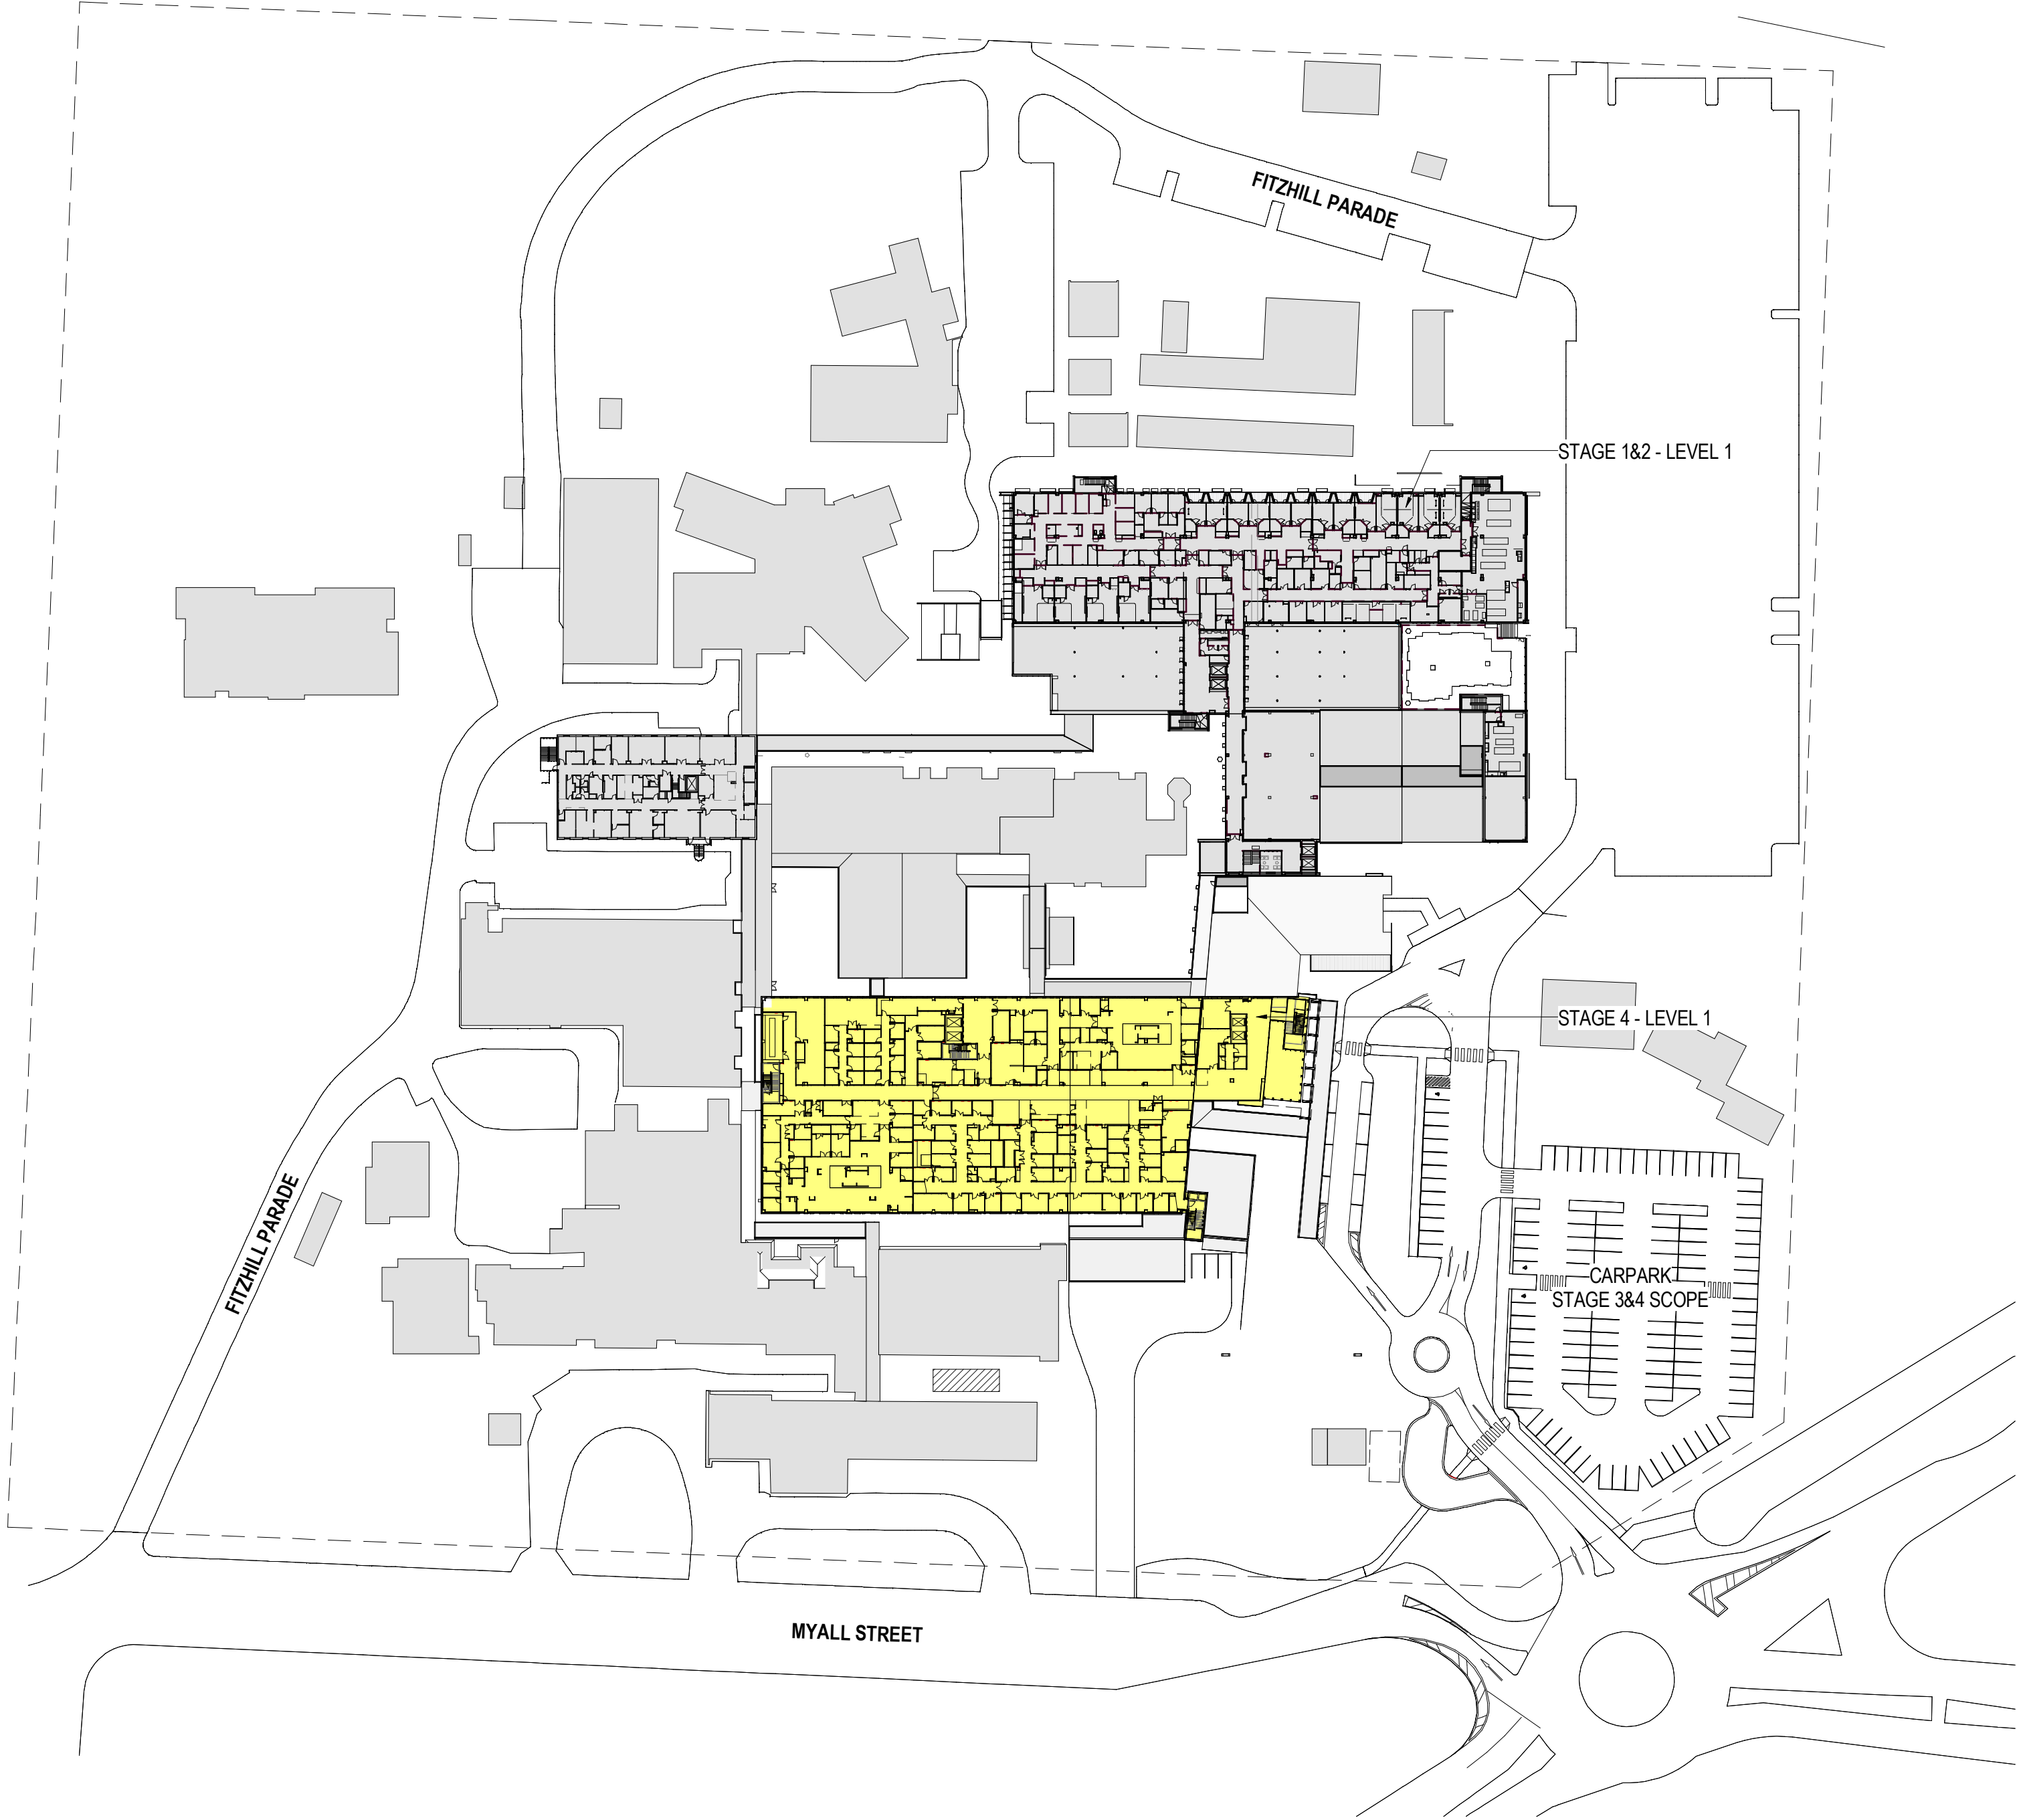

2 SITE PLAN - PROPOSED 1F (STAGE 4)
1:1000

1/09/2017 2:57:23 PM C:\ivk2016\AR-SITE-00-RVT_Gavin.Crump@hntinc.com.rvt

REV	DATE	DESCRIPTION	DWN	CHK
1	22/03/17	ISSUED FOR INFORMATION	GC	DJM
2	07/04/17	ISSUED FOR 50% DD	GC	DJM
3	10/05/17	ISSUED FOR 70% DD	GC	BCPR
4	30/06/17	ISSUED FOR 100% DD	GC	DJM
5	12/07/17	ISSUED FOR DD UPDATE	GC	DJM
6	10/08/17	ISSUED FOR INFORMATION	GC	DJM
7	01/09/17	ISSUED FOR SSD REPORT	GC	DJM

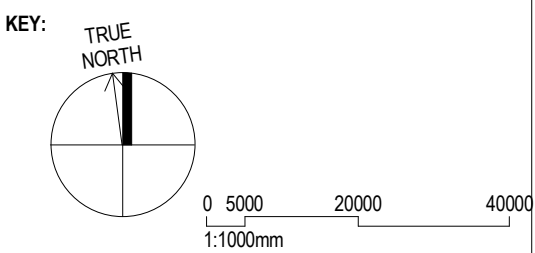

PROJECT MANAGER: **SAVILLS**
7/50 BRIDGE STREET
SYDNEY, NSW 2000

P: 02 8215 8888



CONTRACTOR: **HANSEN YUNCKEN**

ORIORDAN STREET
ALEXANDRIA, NSW 2015

P: 02 9770 7600



CLIENT: **HEALTH INFRASTRUCTURE**

LEVEL 6, 77 PACIFIC HIGHWAY
NORTH SYDNEY, NSW 2059

P: 02 9978 5427

F: 02 8804 1377

martin.cook@hntf.health.nsw.gov.au



ARCHITECT:



Level 1, 155 Walker Street, North Sydney NSW 2060, Australia
+61 2 9555 2665 | hntf@hntf.com.au
The Rice Crumbly Group (NSW) Pty. Limited as trustee for
The Rice Crumbly Trust (NSW) Pty. Limited as trustee for HDR.

PROJECT:

**DHS Redevelopment Stages
3&4**

DRAWING TITLE:

**SITE PLAN
SITE PLAN - STAGE 4, GROUND AND LEVEL
1**

SCALE:

1:1000 @ A1

DRAWING NUMBER:

AR-00-10002

PROJECT NUMBER:

269055


REVISION:

7

FOR INFORMATION



1 SITE PLAN - LOCATION PLAN
1:10000

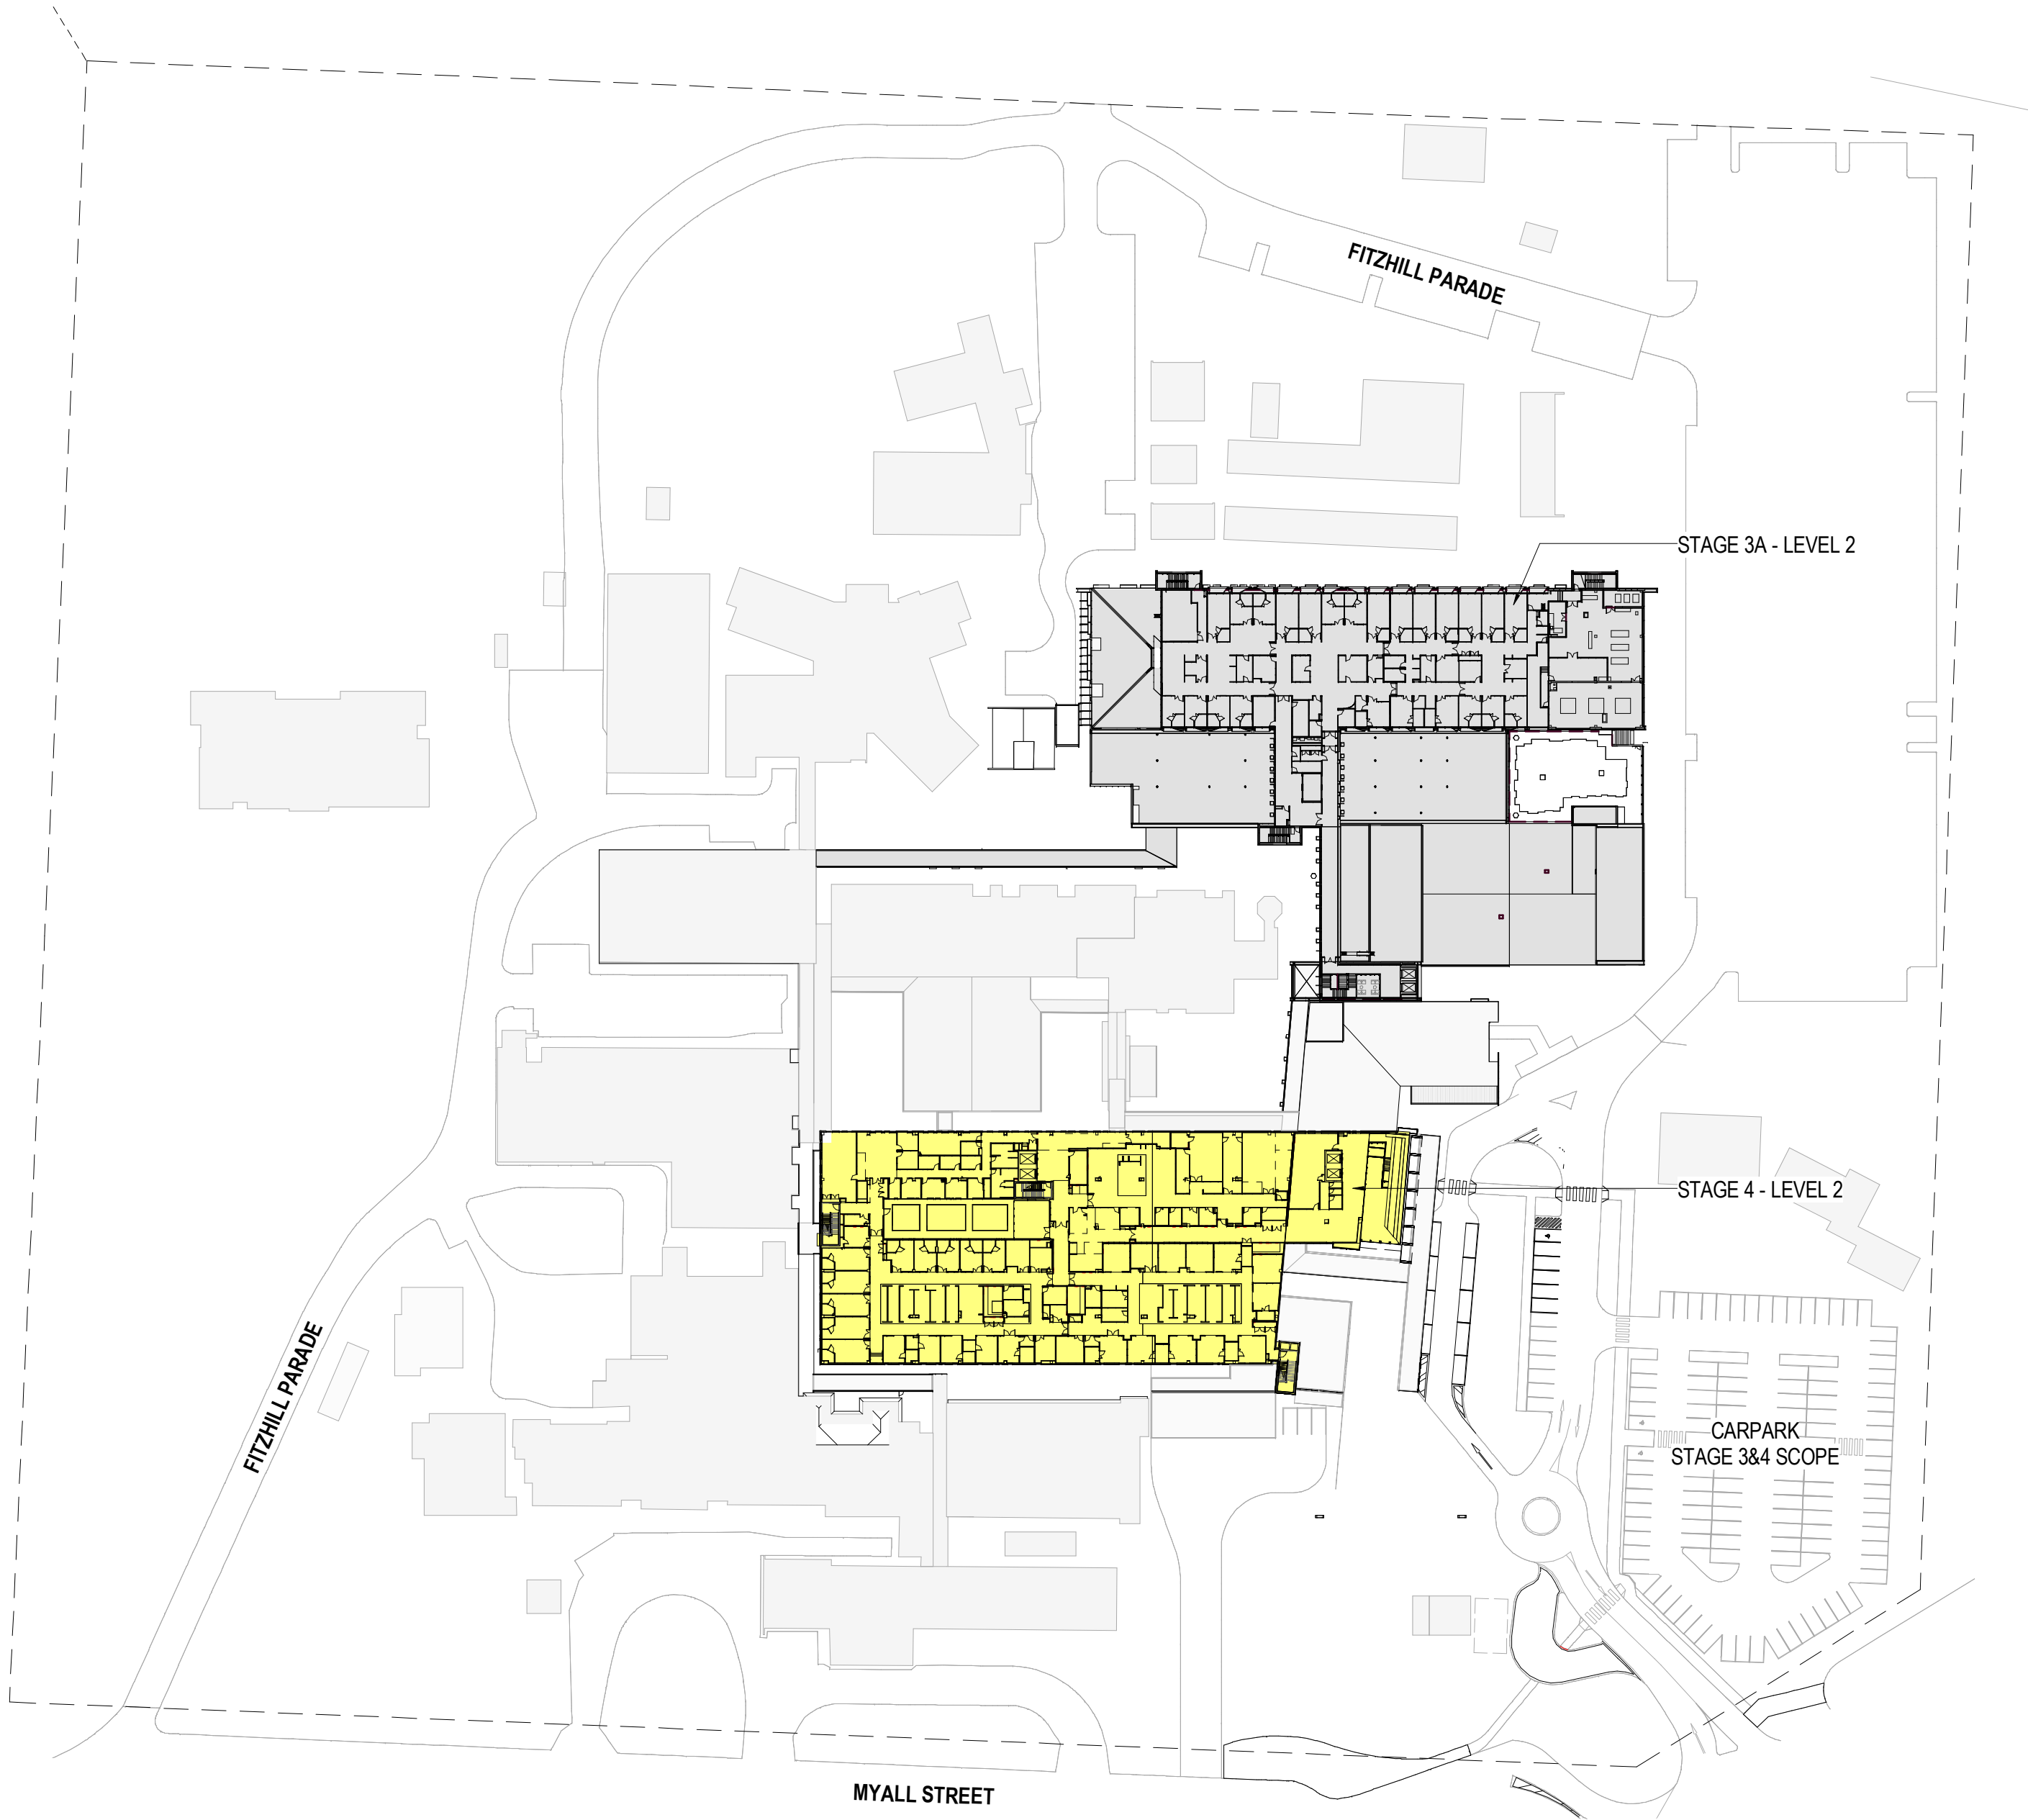

2 SITE PLAN - PROPOSED 2F (STAGE 4)
1:1000

REV	DATE	DESCRIPTION	DWN	CHK
1	22/03/17	ISSUED FOR INFORMATION	GC	DJM
2	07/04/17	ISSUED FOR 50% DD	GC	DJM
3	10/05/17	ISSUED FOR 70% DD	GC	BCPR
4	30/06/17	ISSUED FOR 100% DD	GC	DJM
5	12/07/17	ISSUED FOR DD UPDATE	GC	DJM
6	10/08/17	ISSUED FOR INFORMATION	GC	DJM
7	01/09/17	ISSUED FOR SSD REPORT	GC	DJM

KEY:

TRUE NORTH

0 5000 20000 40000

1:1000mm

PROJECT MANAGER: **SAVILLS**
7/50 BRIDGE STREET
SYDNEY, NSW 2000
P: 02 8215 8888

CONTRACTOR: **HANSEN YUNCKEN**
ORIORDAN STREET
ALEXANDRIA, NSW 2015
P: 02 9770 7600
CLIENT: **HEALTH INFRASTRUCTURE**
LEVEL 6, 77 PACIFIC HIGHWAY
NORTH SYDNEY, NSW 2059
P: 02 9978 5427
F: 02 8804 1377
martin.cook@hinfra.health.nsw.gov.au

ARCHITECT:
HDR
Level 5, 155 Walker Street, North Sydney NSW 2060, Australia
+61 2 9555 2665 | hinfra.com.au
The Rice Criskey Group (NSW) Pty. Limited as trustee for
The Rice Criskey Trust AFD 26 882 354 953 trading as HDR.

PROJECT:
**DHS Redevelopment Stages
3&4**

DRAWING TITLE:
**SITE PLAN
SITE PLAN - STAGE 4, LEVEL 2 AND 3**

SCALE:
1:1000 @ A1
DRAWING NUMBER:
AR-00-10003
PROJECT NUMBER:
269055
REVISION:
7

FOR INFORMATION



4C WORKS SEQUENCING:

4C.1. COMMISSION ALL OF STAGE 4A AND 4B BUILDING. TRANSFER EXISTING EMERGENCY TO NEW BUILD.

4C.2. DEMOLISH EXISTING EMERGENCY AS SHOWN.

DEMOLISH TEMPORARY CORRIDOR THROUGH PAEDS COURTYARD AND MAKE GOOD.

DEMOLISH TEMPORARY STAIRS



4C.3. FACADE WORKS ALONG EXISTING ICU CORRIDOR.

DEMOLISH ICU CORRIDOR.

BUILD LINK TO ICU FROM NEW HOSPITAL STREET

1/09/2017 3:19:27 PM C:\ivk2016\AR-SHELL-4-RVT_Gavin.Cump@hndinc.com.nvt

REV	DATE	DESCRIPTION	DWN	CHK
1	07/04/17	ISSUED FOR 50% DD	GC	DJM
2	01/08/17	ISSUED FOR INFORMATION	PR	DJM
3	30/06/17	ISSUED FOR 100% DD	GC	DJM
4	01/09/18	ISSUED FOR SSD REPORT	GC	DJM

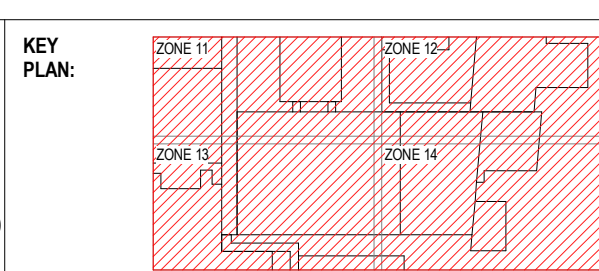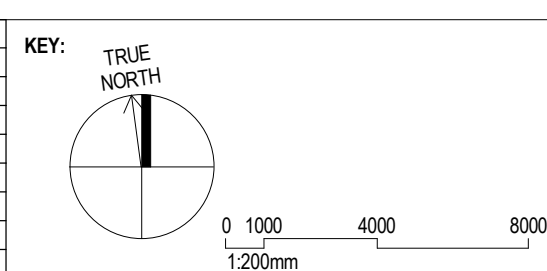

PROJECT MANAGER: **SAVILLS**

7/50 BRIDGE STREET
SYDNEY, NSW 2000

P: 02 8215 8888

CONTRACTOR: **HANSEN YUNCKEN**

ORIORDAN STREET
ALEXANDRIA, NSW 2015

P: 02 9770 7600

CLIENT: **HEALTH INFRASTRUCTURE**

LEVEL 6, 77 PACIFIC HIGHWAY
NORTH SYDNEY, NSW 2059

P: 02 9978 5427
F: 02 8904 1377
martin.cook@hinfra.health.nsw.gov.au

ARCHITECT: **HDR**

Level 1, 155 Walker Street, North Sydney NSW 2060, Australia
612 2555 2665 | hdr.com.au

The Rice Design Group (NSW) Pty. Limited as trustee for
The Rice Design Group Trust ABO 26 880 104 993 trading as HDR.

PROJECT: **DHS Redevelopment Stage 4**

DRAWING TITLE: **DEMOLITION PLAN
STAGE 4 - GROUND FLOOR, PHASE C**

SCALE: **1 : 200 @ A1**

DRAWING NUMBER: **AR-4-09003**

PROJECT NUMBER: **269055**



REVISION: **4**

FOR INFORMATION



1/09/2017 3:19:47 PM C:\ivk2016\AR-SHELL-4-RVT_Gavin.Cump@hndinc.com.rvt

REV	DATE	DESCRIPTION	DWN	CHK
1	07/04/17	ISSUED FOR 50% DD	GC	DJM
2	01/08/17	ISSUED FOR INFORMATION	PR	DJM
3	30/06/17	ISSUED FOR 100% DD	GC	DJM
4	01/09/18	ISSUED FOR SSD REPORT	GC	DJM

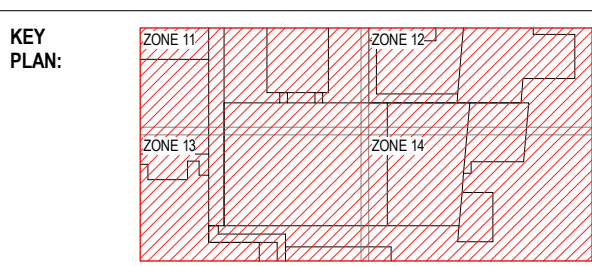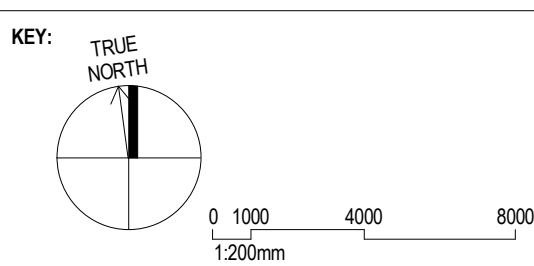

PROJECT MANAGER: **SAVILLS**
7/50 BRIDGE STREET
SYDNEY, NSW 2000
P: 02 8215 8888

CONTRACTOR: **HANSEN YUNCKEN**
ORIORDAN STREET
ALEXANDRIA, NSW 2015
P: 02 9770 7600

CLIENT: **HEALTH INFRASTRUCTURE**
LEVEL 6, 77 PACIFIC HIGHWAY
NORTH SYDNEY, NSW 2059
P: 02 9978 5427
F: 02 8804 1377
martin.cook@hinfra.health.nsw.gov.au

ARCHITECT: **HDR**
Level 1, 155 Walker Street, North Sydney NSW 2060, Australia
612 2555 2565 | hndr.com.au

The Rice Crispin Group (NSW) Pty. Limited as trustee for
The Rice Crispin Trust ABO 26 810 154 953 trading as HDR.

PROJECT:
DHS Redevelopment Stage 4

DRAWING TITLE:
**DEMOLITION PLAN
STAGE 4 - LEVEL 1, PHASE C**


SCALE:
1 : 200 @ A1

DRAWING NUMBER:
AR-4-09103

PROJECT NUMBER:
269055



REVISION:
4

FOR INFORMATION

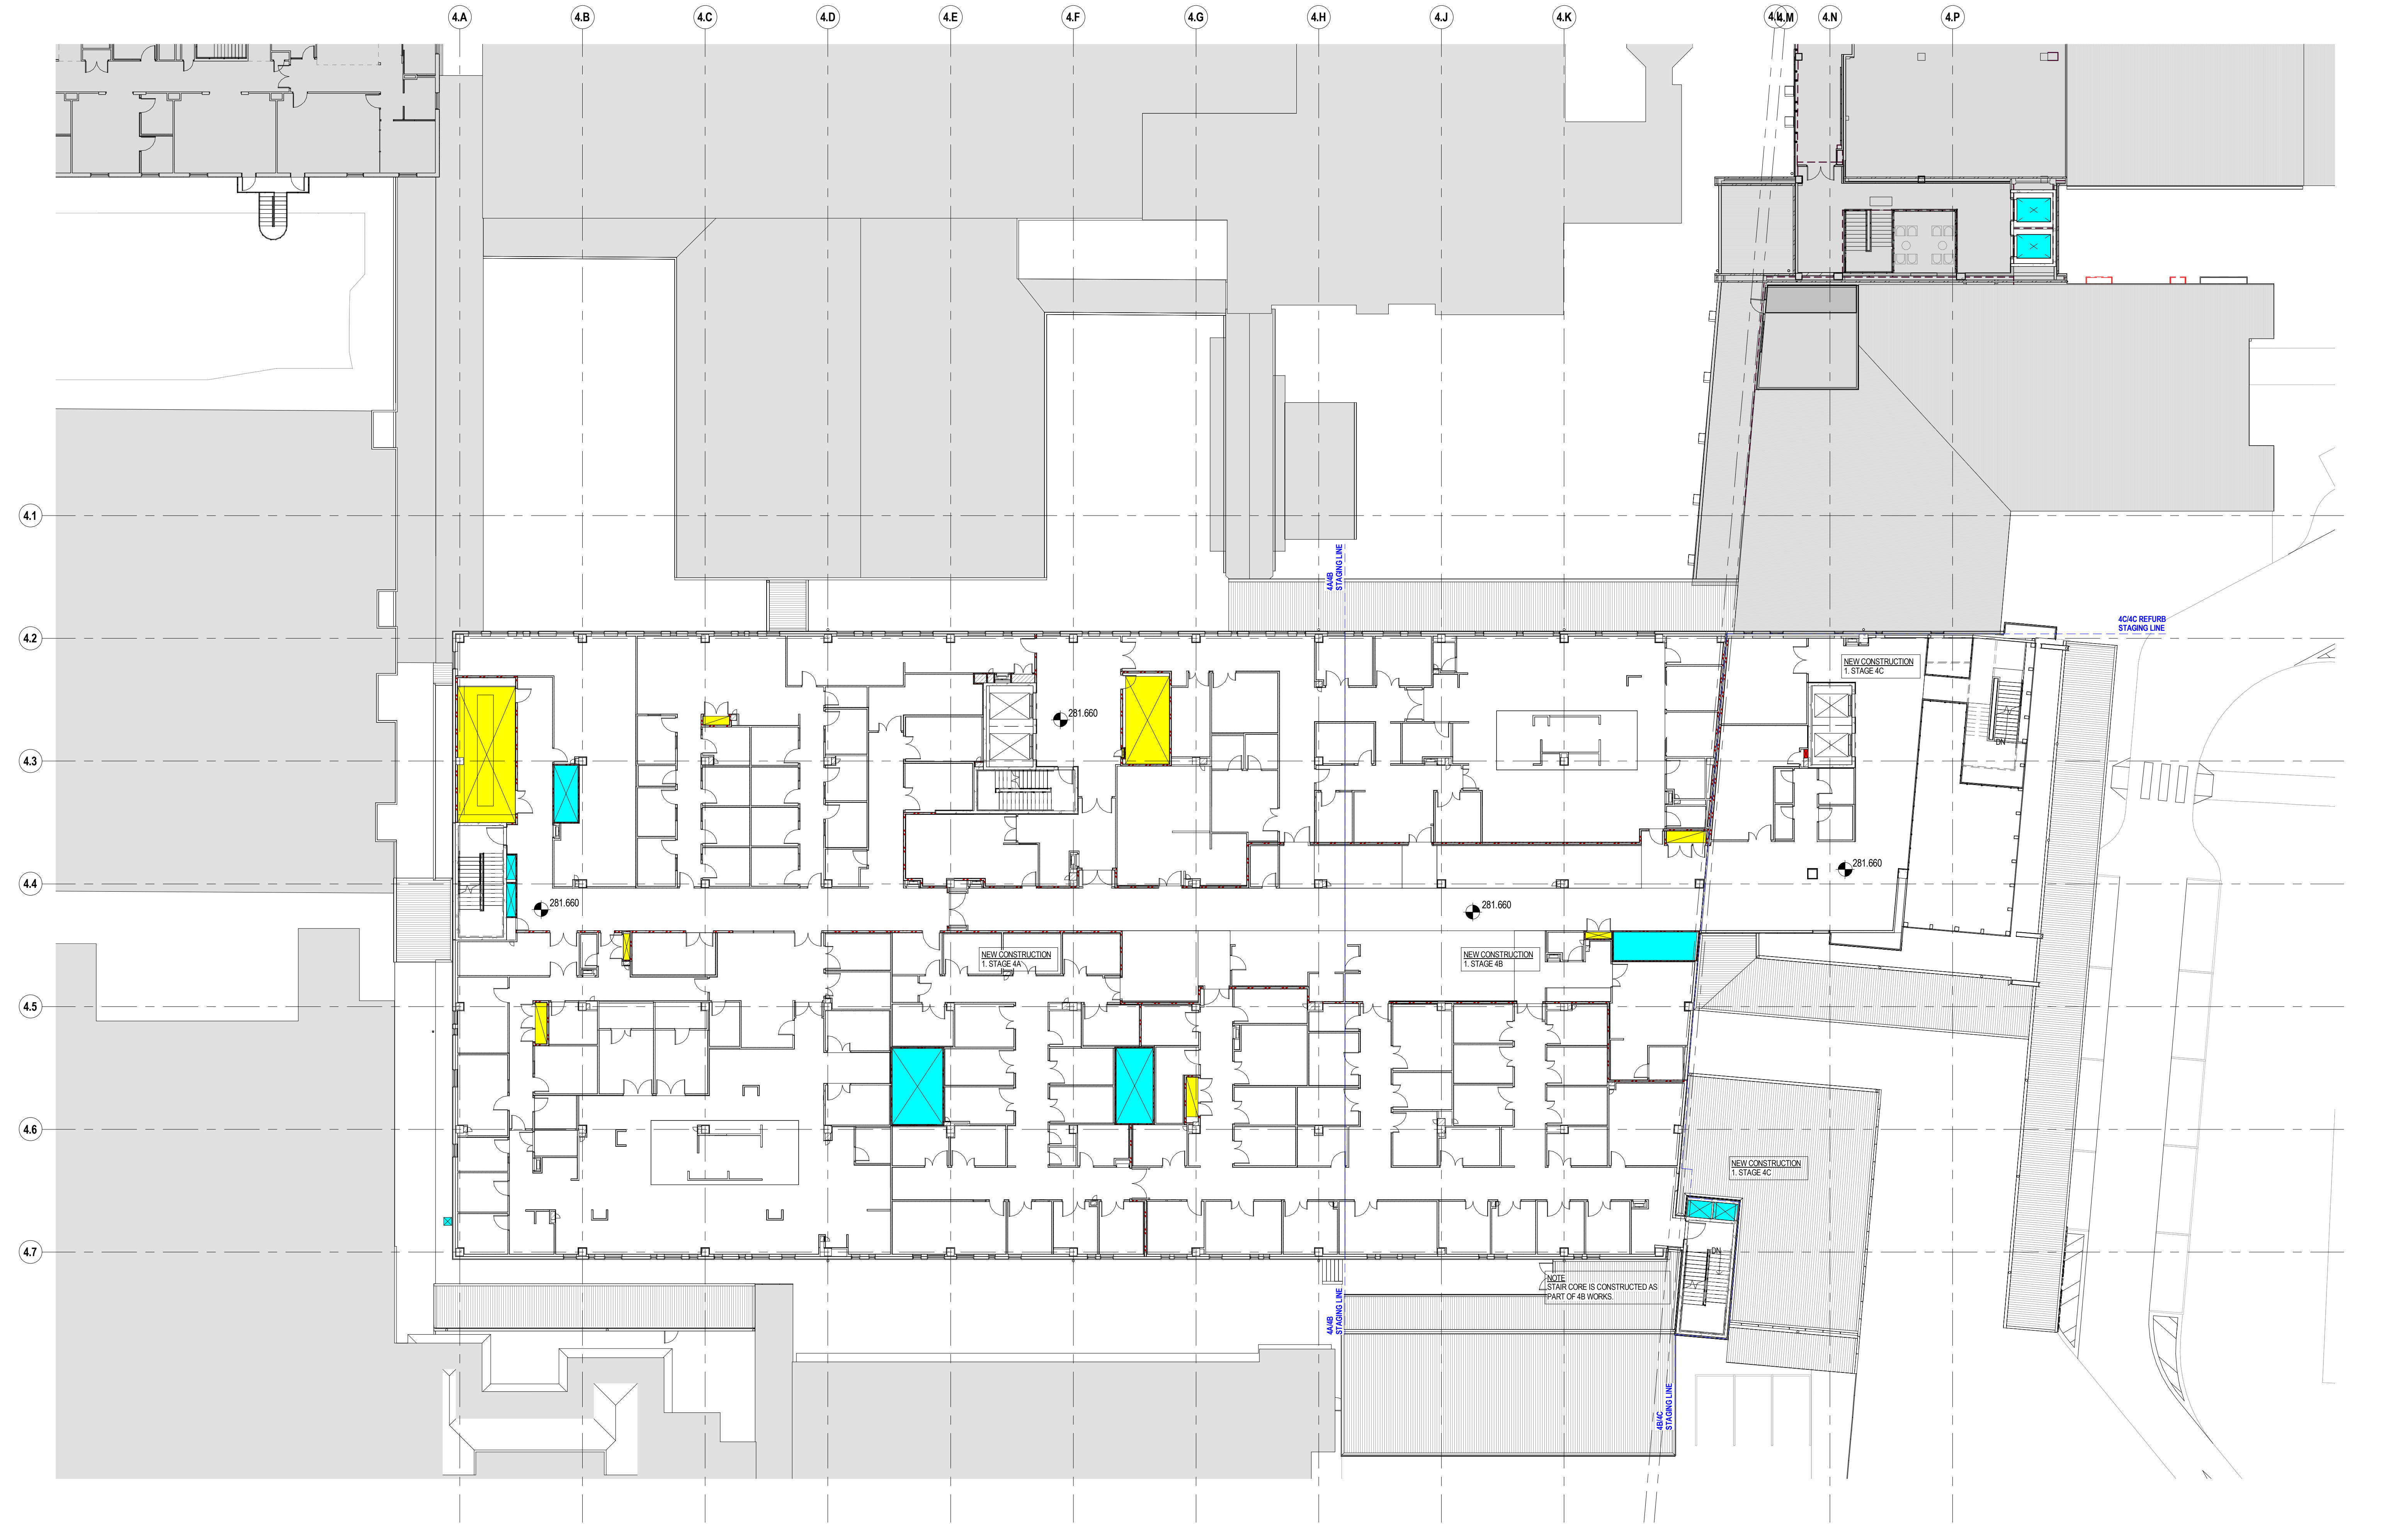

1/09/2017 3:19:53 PM C:\ivk2016\AR-SHELL-4-RVT_Gavin.Cump@hvinc.com.nv

REV	DATE	DESCRIPTION	DWN	CHK
1	07/04/17	ISSUED FOR 50% DD	GC	DJM
2	01/08/17	ISSUED FOR INFORMATION	PR	DJM
3	30/06/17	ISSUED FOR 100% DD	GC	DJM
4	01/09/18	ISSUED FOR SSD REPORT	GC	DJM

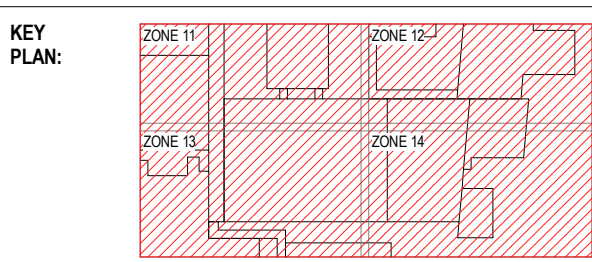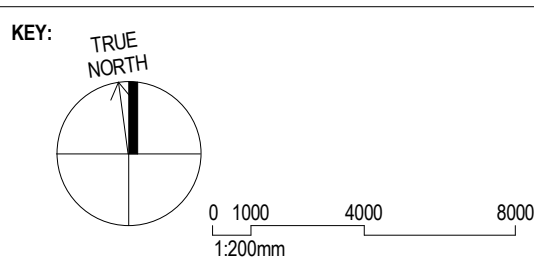

PROJECT MANAGER: **SAVILLS**
7/50 BRIDGE STREET
SYDNEY, NSW 2000
P: 02 8215 8888

CONTRACTOR: **HANSEN YUNCKEN**
ORIORDAN STREET
ALEXANDRIA, NSW 2015
P: 02 9770 7600

CLIENT: **HEALTH INFRASTRUCTURE**
LEVEL 6, 77 PACIFIC HIGHWAY
NORTH SYDNEY, NSW 2059
P: 02 9978 5427
F: 02 8804 1377
martin.cook@hinfra.health.nsw.gov.au

ARCHITECT: **HDR**
Level 1, 155 Walker Street, North Sydney NSW 2060, Australia
+61 2 9555 2565 | hdrinc.com.au
The Rice Crispy Group (NSW) Pty. Limited as trustee for
The Rice Crispy Trust (ABN 96 850 155 953 trading as HDR).

PROJECT: **DHS Redevelopment Stage 4**

DRAWING TITLE: **DEMOLITION PLAN
STAGE 4 - LEVEL 1, PHASE C REFURB**

SCALE: **1 : 200 @ A1**
DRAWING NUMBER: **AR-4-09104**


PROJECT NUMBER: **269055**
REVISION: **4**

FOR INFORMATION




1/09/2017 3:20:08 PM C:\ivk2016\AR-SHELL-4-RVT_Gavin.Cump@hndinc.com.nv

REV	DATE	DESCRIPTION	DWN	CHK
1	07/04/17	ISSUED FOR 50% DD	GC	DJM
2	01/08/17	ISSUED FOR INFORMATION	PR	DJM
3	30/06/17	ISSUED FOR 100% DD	GC	DJM
4	01/09/18	ISSUED FOR SSD REPORT	GC	DJM

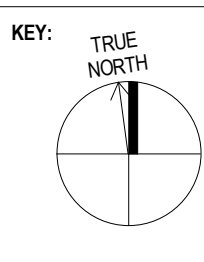

0 1000 4000 8000
1:200mm

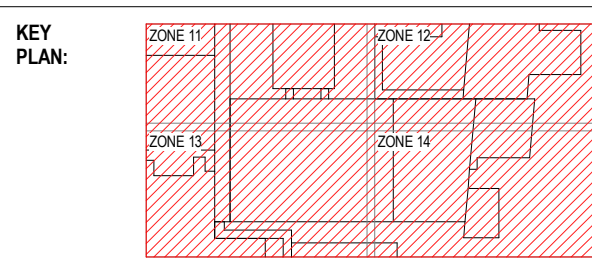

PROJECT MANAGER: **SAVILLS**
7/50 BRIDGE STREET
SYDNEY, NSW 2000
P: 02 8215 8888

CONTRACTOR: **HANSEN YUNCKEN**
ORIORDAN STREET
ALEXANDRIA, NSW 2015
P: 02 9770 7600
CLIENT: **HEALTH INFRASTRUCTURE**
LEVEL 6, 77 PACIFIC HIGHWAY
NORTH SYDNEY, NSW 2059
P: 02 9978 5427
F: 02 8804 1377
martin.cook@hinfra.health.nsw.gov.au

ARCHITECT: **HDR**
Level 1, 155 Walker Street, North Sydney NSW 2060, Australia
462 2555 2565 | hndr.com.au
The Rice Crumbly Group (NSW) Pty. Limited as trustee for
The Rice Crumbly Trust ABO 94 880 354 953 trading as HDR.


PROJECT: **DHS Redevelopment Stage 4**

DRAWING TITLE: **DEMOLITION PLAN
STAGE 4 - LEVEL 2, PHASE C**

SCALE: **1 : 200 @ A1**
DRAWING NUMBER: **AR-4-09203**


PROJECT NUMBER: **269055**
REVISION: **4**

FOR INFORMATION

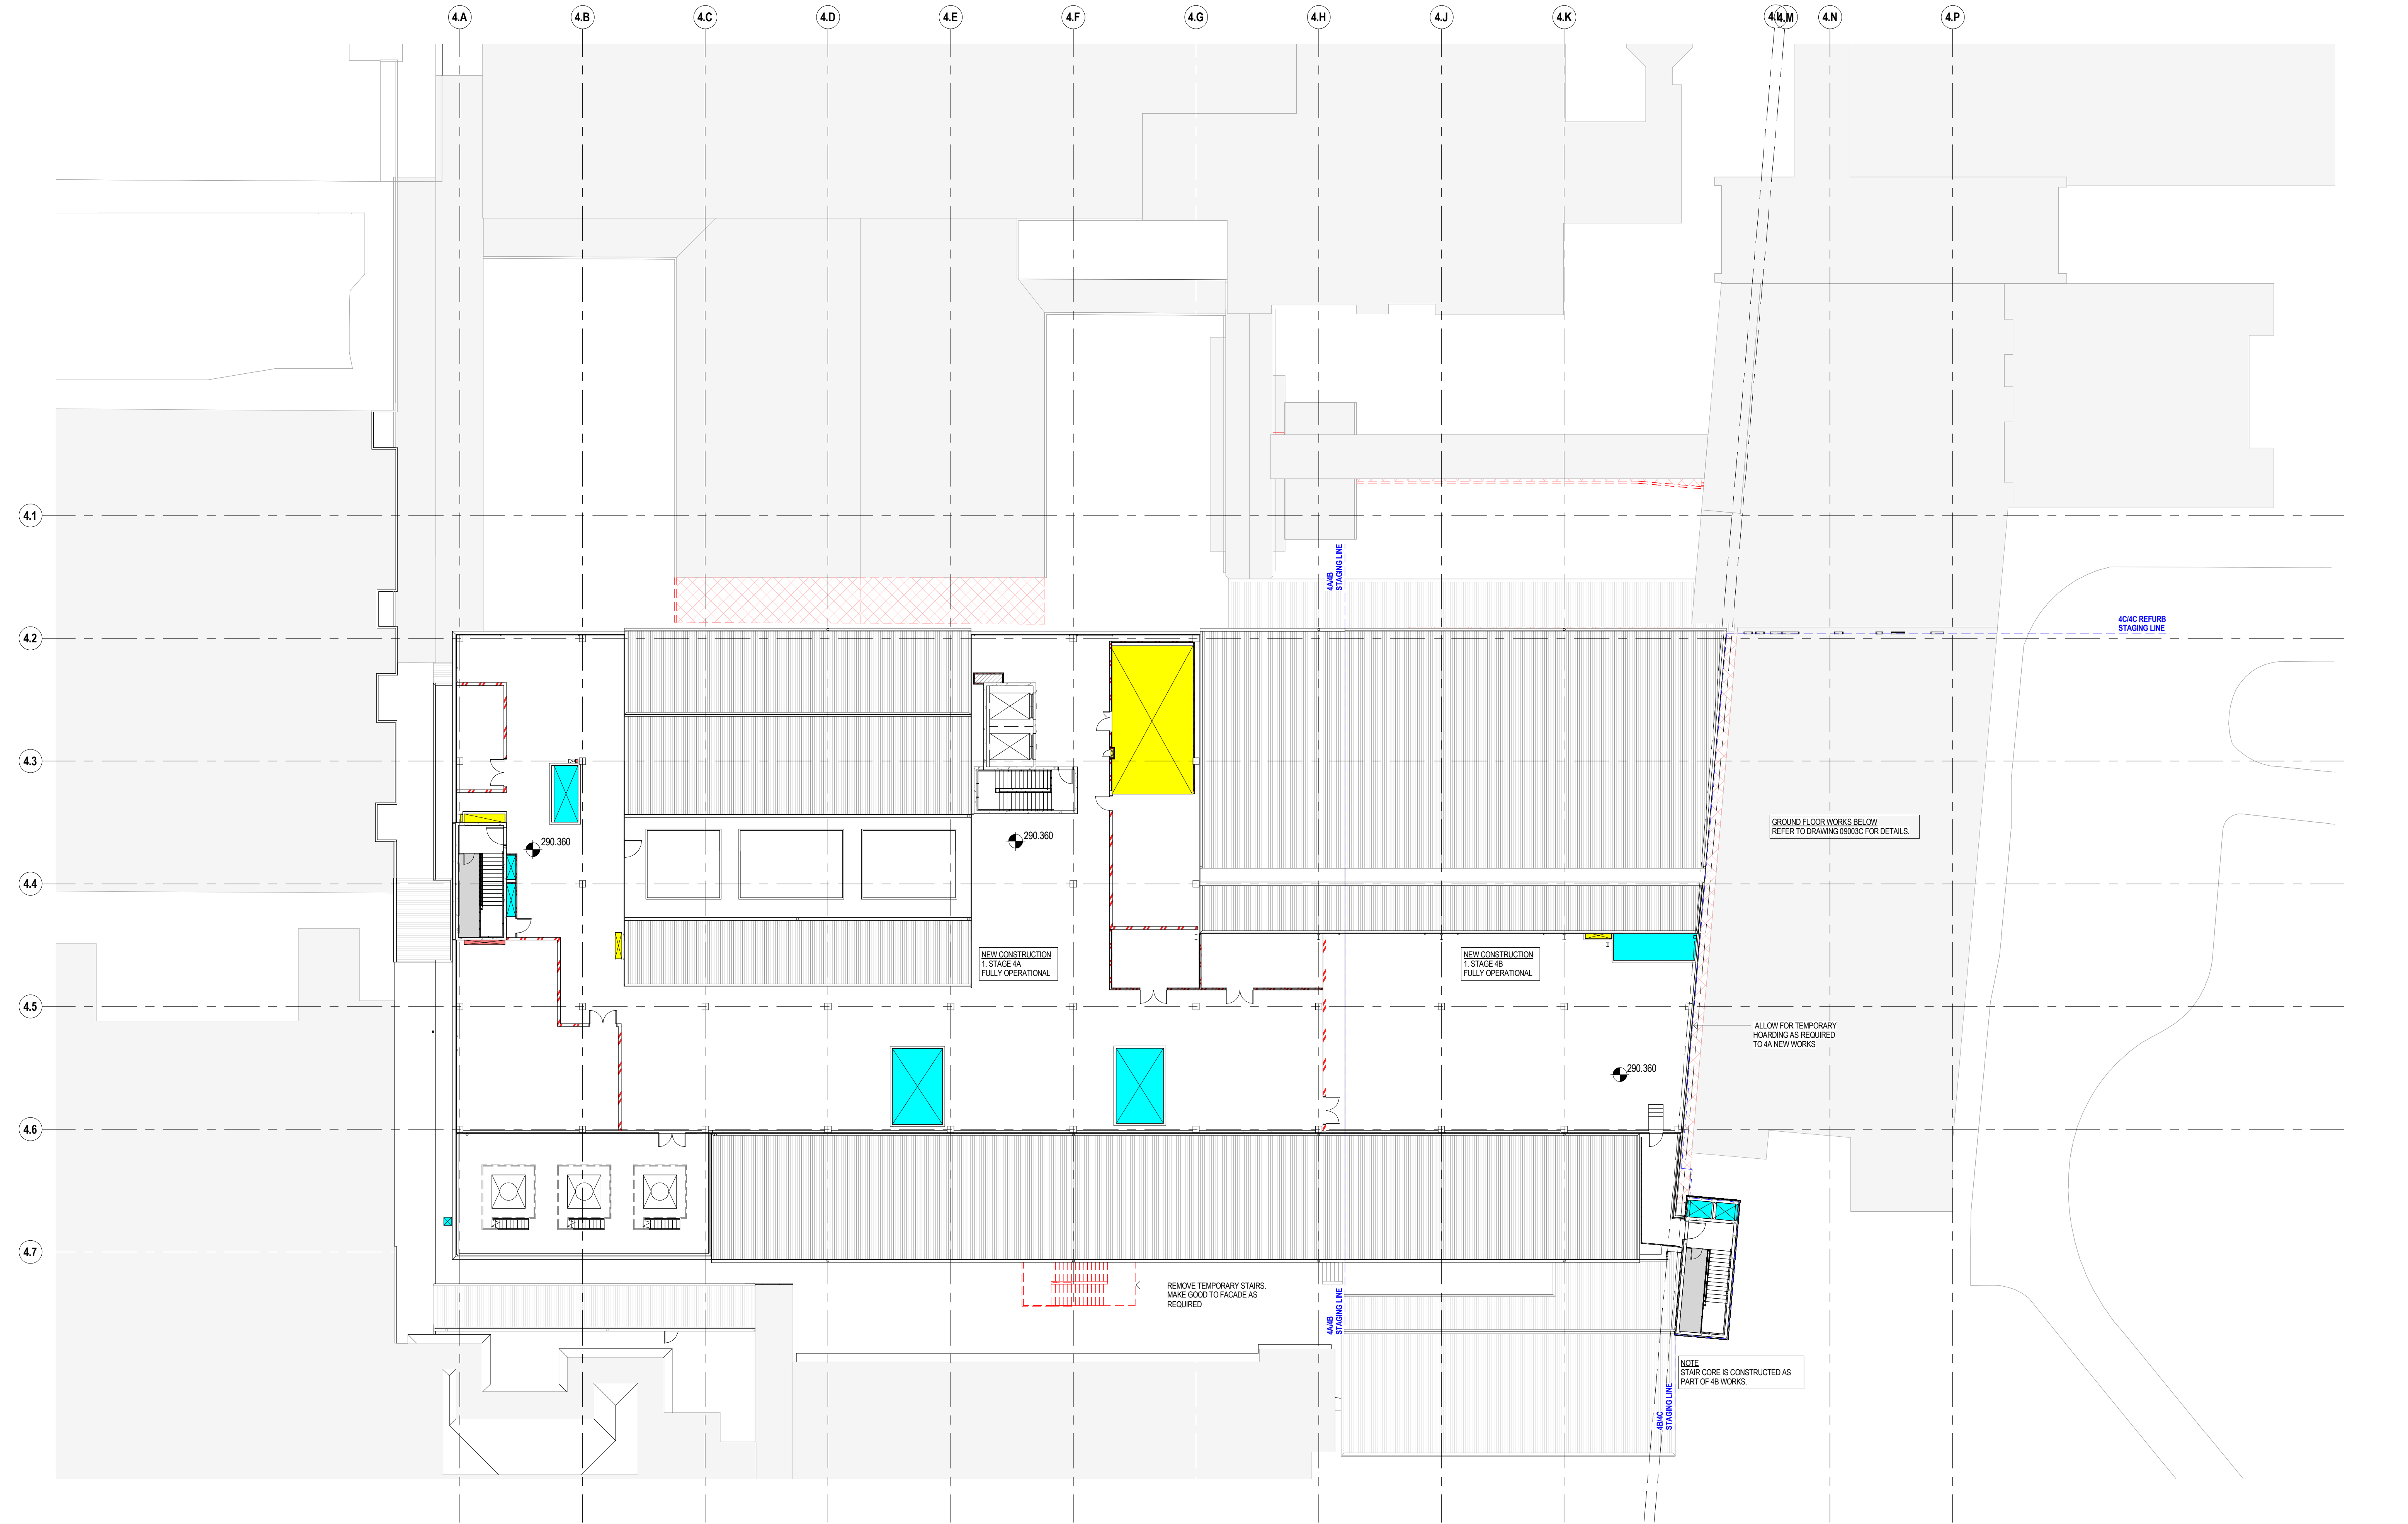


1/09/2017 3:20:21 PM C:\ivk2016\AR-SHELL-4-RVT_Gavin.Cump@hndinc.com.rvt

REV	DATE	DESCRIPTION	DWN	CHK
1	07/04/17	ISSUED FOR 50% DD	GC	DJM
2	01/08/17	ISSUED FOR INFORMATION	PR	DJM
3	30/06/17	ISSUED FOR 100% DD	GC	DJM
4	01/09/18	ISSUED FOR SSD REPORT	GC	DJM

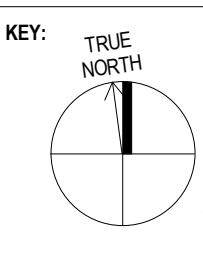

0 1000 4000 8000
1:200mm

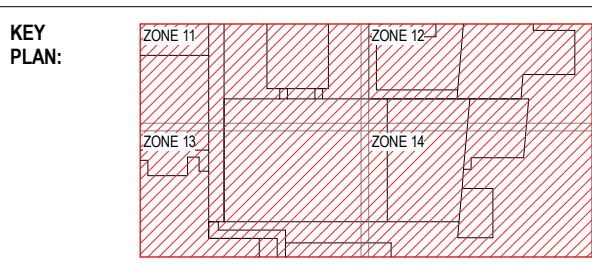

PROJECT MANAGER: **SAVILLS**
7/50 BRIDGE STREET
SYDNEY, NSW 2000
P: 02 8215 8888

CONTRACTOR: **HANSEN YUNCKEN**
ORIORDAN STREET
ALEXANDRIA, NSW 2015
P: 02 9770 7600
CLIENT: **HEALTH INFRASTRUCTURE**
LEVEL 6, 77 PACIFIC HIGHWAY
NORTH SYDNEY, NSW 2059
P: 02 9978 5427
F: 02 8904 1377
martin.cook@hinfra.health.nsw.gov.au

ARCHITECT: **HDR**
Level 5, 155 Walker Street, North Sydney NSW 2060, Australia
612 2555 2565 | hndrc.com.au
The Rice Cradock Trusting Trusts ARB 26 882 354 953 trading as HDR.


PROJECT:
DHS Redevelopment Stage 4

DRAWING TITLE:
**DEMOLITION PLAN
STAGE 4 - LEVEL 3, PHASE C**

SCALE:
1 : 200 @ A1
DRAWING NUMBER:
AR-4-09303

PROJECT NUMBER:
269055
REVISION:
4

FOR INFORMATION


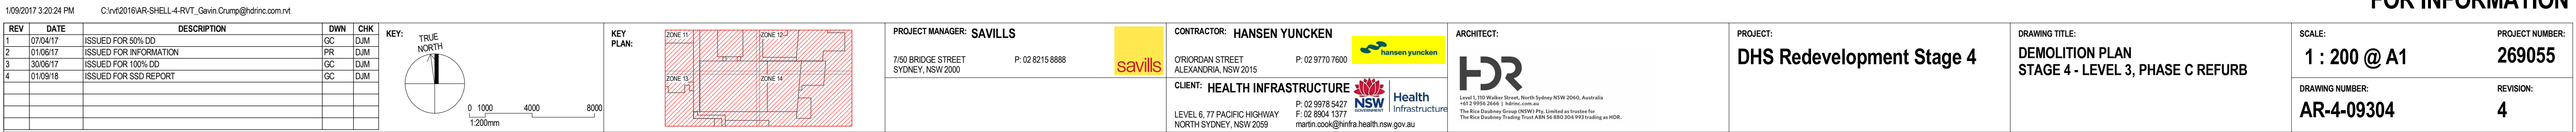






1/09/2017 3:20:45 PM C:\iv\2016\AR-SHELL-4-RVT_Gavin.Cump@ndinc.com.nv

REV	DATE	DESCRIPTION	DWN	CHK
2	07/04/17	ISSUED FOR 50% DO	GC	DJM
3	10/05/17	ISSUED FOR 70% DO	GC	BC/PR
4	26/05/17	ISSUED FOR INFORMATION	GC	DJM
5	30/06/17	ISSUED FOR 100% DO	GC	DJM
6	12/07/17	ISSUED FOR 100% DO UPDATE	GC	DJM
7	03/08/17	ISSUED FOR 100% DO UPDATE	GC	DJM
8	09/08/17	ISSUED FOR 100% DO UPDATE	GC	DJM
9	01/09/18	ISSUED FOR SSD REPORT	GC	DJM

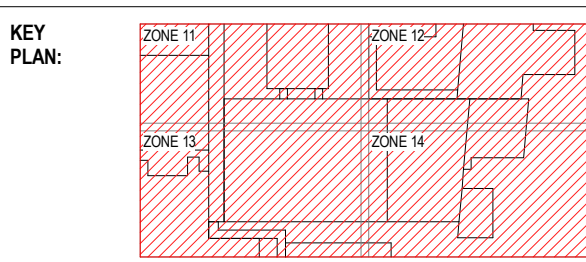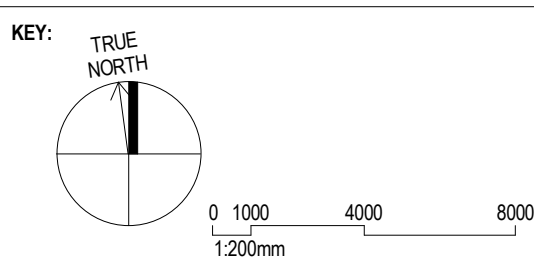

PROJECT MANAGER: **SAVILLS**

7/50 BRIDGE STREET
SYDNEY, NSW 2000

P: 02 8215 8888



CONTRACTOR: **HANSEN YUNCKEN**

ORIORDAN STREET
ALEXANDRIA, NSW 2015

P: 02 9770 7600



CLIENT: **HEALTH INFRASTRUCTURE**

LEVEL 6, 77 PACIFIC HIGHWAY
NORTH SYDNEY, NSW 2059

P: 02 9978 5427
F: 02 8904 1377
martin.cook@hinfra.health.nsw.gov.au



ARCHITECT:



Level 1, 155 Walker Street, North Sydney NSW 2060, Australia
462 25055 2565 | info@hdr.com.au
The Blue Cross Group (NSW) Pty. Limited as trustee for
The Blue Cross Group Trust (ABC) 50 555 555 trading as HDR.

PROJECT:
DHS Redevelopment Stage 4

DRAWING TITLE:
**GENERAL ARRANGEMENT PLAN
STAGE 4 - LEVEL 2**

SCALE:
1 : 200 @ A1

DRAWING NUMBER:
AR-4-11201

PROJECT NUMBER:
269055

REVISION:
9

FOR INFORMATION

FOR INFORMATION