


DRAFT SUBDIVISION PLAN

REV F ISSUED 6/11/2024

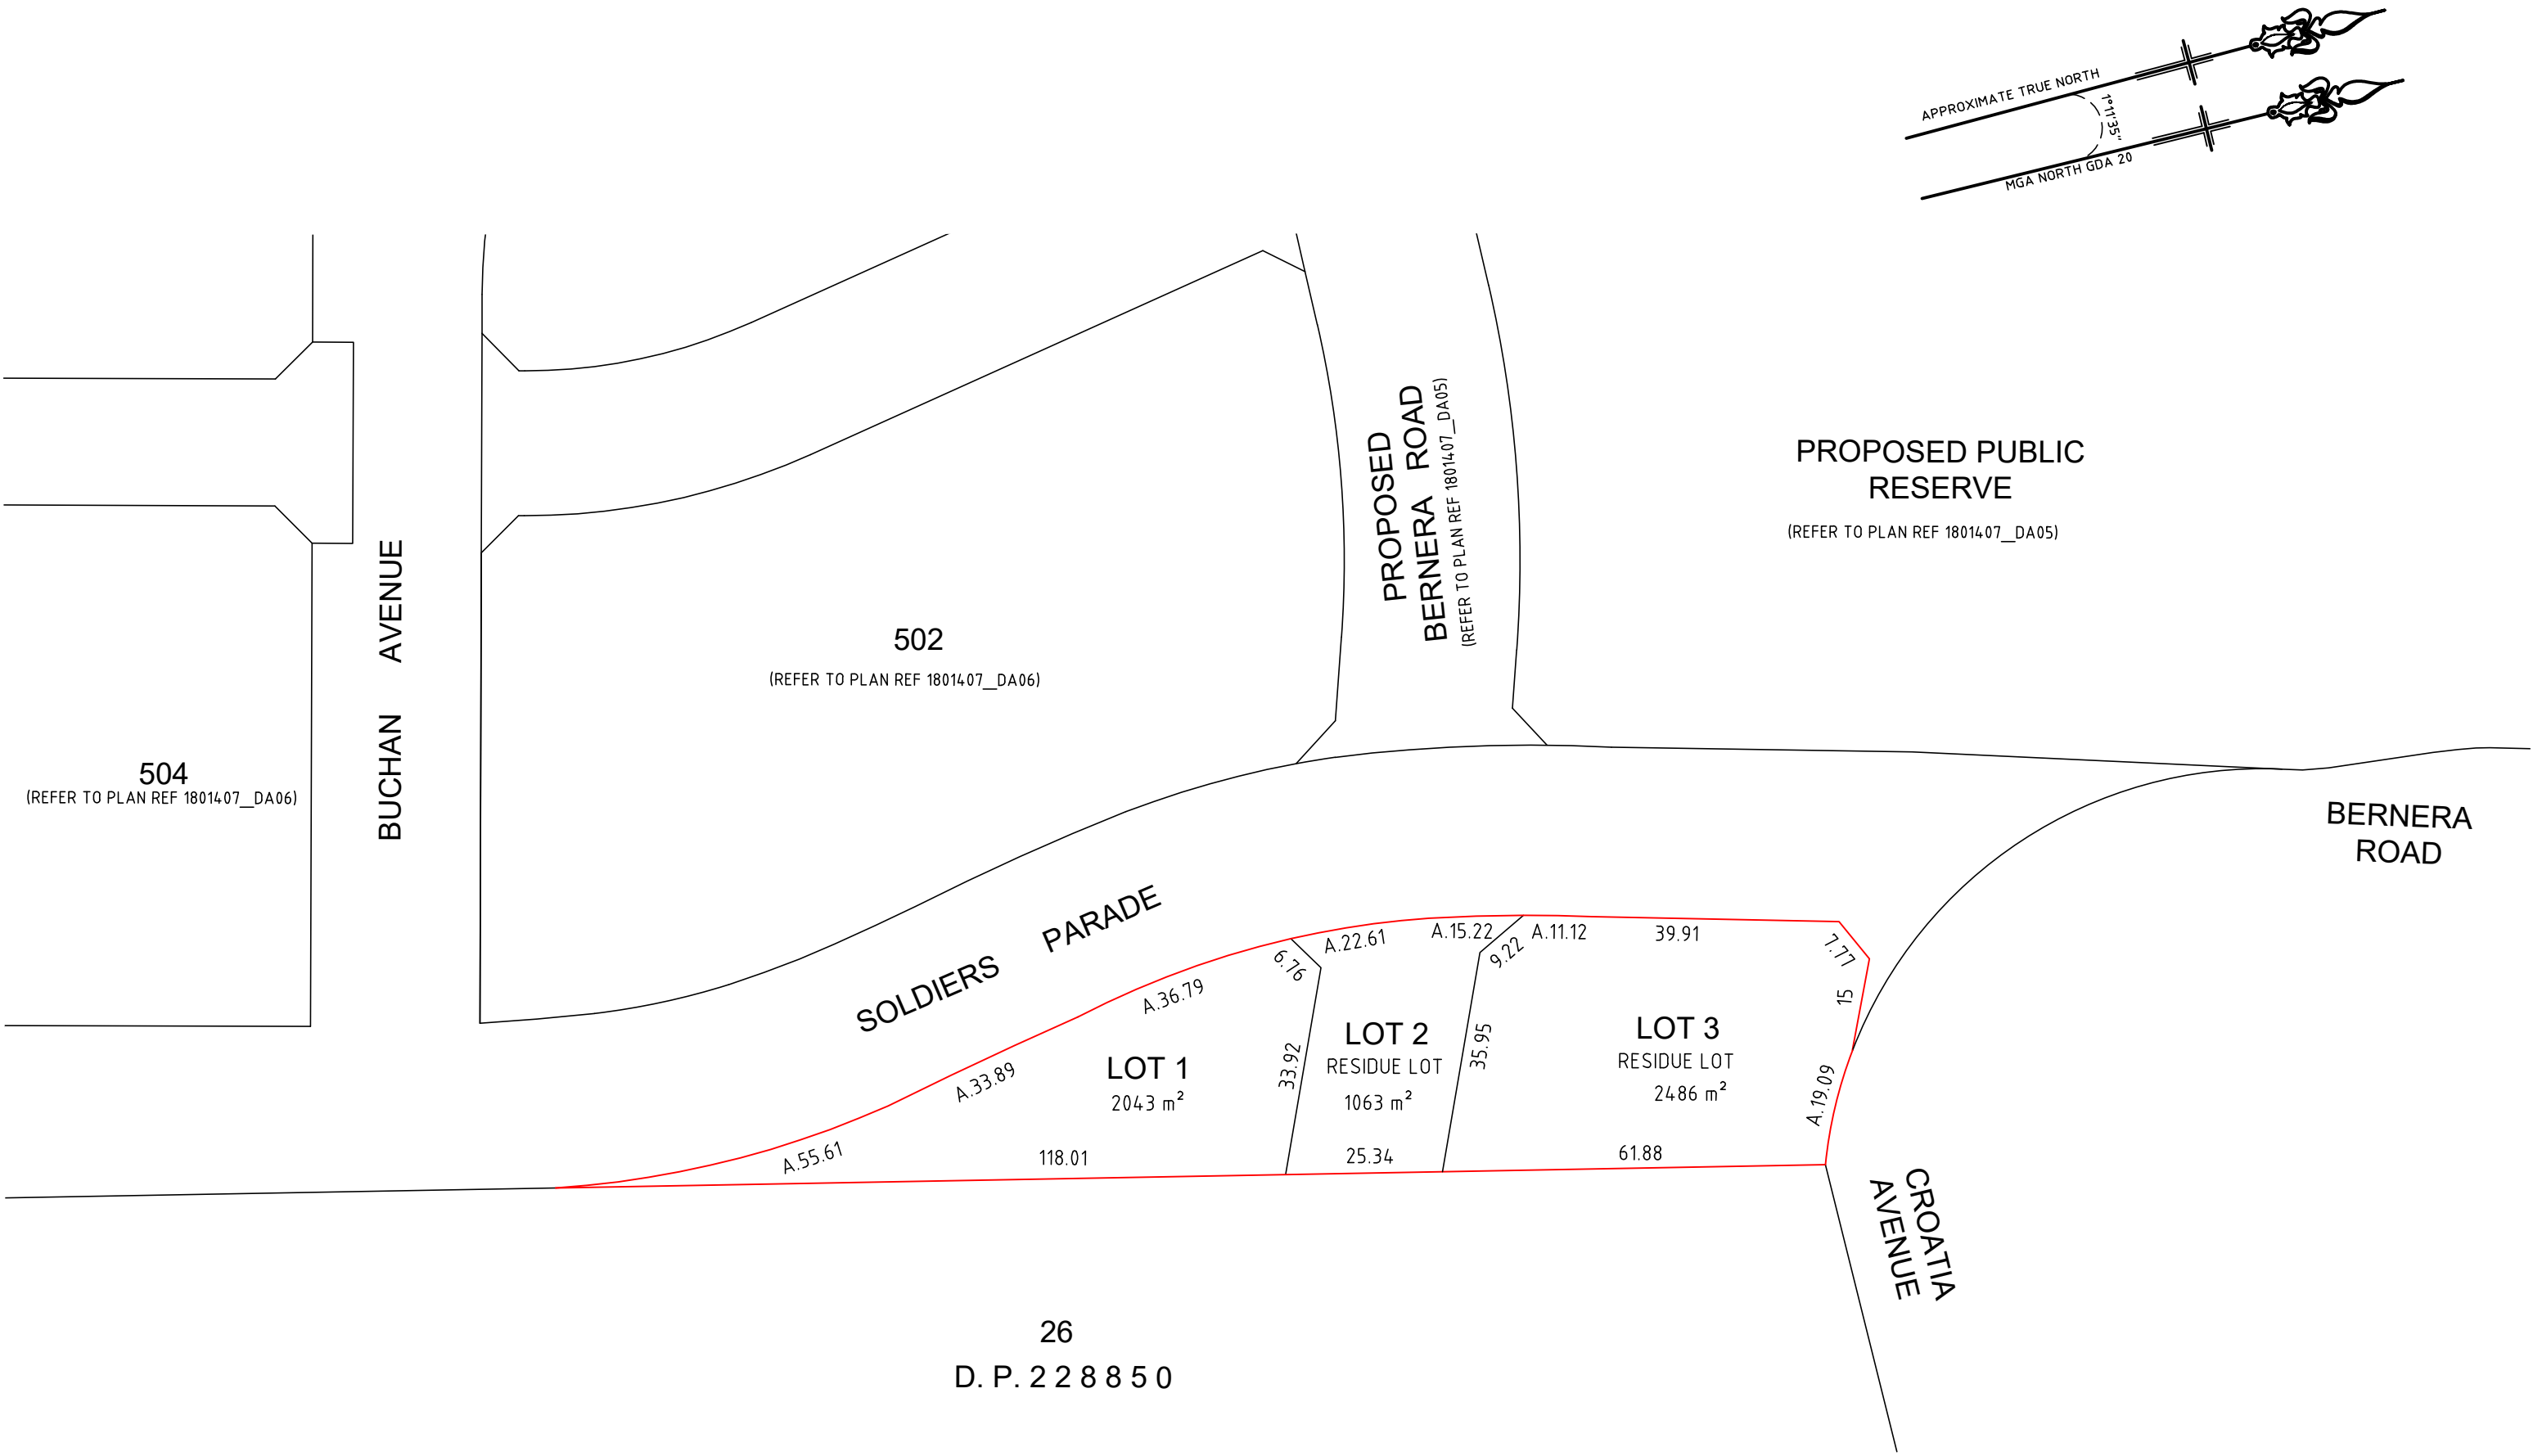

PRELIMINARY PLAN
PREPARED BY
BEVERIDGE WILLIAMS

BW

www.beveridgewilliams.com.au
Level 5, 447 Kent Street
Sydney 2000
Tel. 02 9283 6677
sydney@bevwill.com.au

CAUTION
THIS IS A PRELIMINARY DRAFT PLAN OF
SUBDIVISION. THE LOTS AND ROADS HEREON
HAVE NOT YET BEEN SURVEYED. ALL DIMENSIONS
AND/OR AREAS ARE APPROXIMATE AND ARE
SUBJECT TO SURVEY AND PREPARATION OF THE
FINAL PLAN OF SUBDIVISION

Surveyor: DAVID A SMITH	PROPOSED PLAN OF SUBDIVISION OF LOT 303 IN DP 1259974	LGA: LIVERPOOL Locality: EDMONDSON PARK Reduction Ratio 1:1000 Lengths are in metres.	Registered	DP
Date of Survey:				
Surveyor's Ref: 18014.07_P9_DA09				