

Levels Table					
No.	From Depth	To Depth	Colour	3D Area	Volume
1	-4.000	-3.500		12m²	1.37m³
2	-3.500	-3.000		38m²	10.52m³
3	-3.000	-2.500		71m²	30.13m³
4	-2.500	-2.000		111m²	64.52m³
5	-2.000	-1.500		163m²	116.25m³
6	-1.500	-1.000		182m²	181.44m³
7	-1.000	-0.500		714m²	317.22m³
8	-0.500	0.000		315m²	622.12m³
9	0.000	0.500		466m²	91.90m³
10	0.500	1.000		65m²	72.88m³
11	1.000	1.500		62m²	51.36m³
12	1.500	2.000		53m²	31.70m³
13	2.000	2.500		36m²	14.64m³
14	2.500	3.000		23m²	5.13m³
15	3.000	3.500		2m²	0.03m³

LEGEND

SITE BOUNDARY

SURVEY BY BEVERIDGE WILLIAMS
REV B, DATED 22/03/21

EXTENT OF BASEMENT

PROPOSED DRIVEWAY

BULK EARTHWORKS ESTIMATE

TOPSOIL STRIPPING VOLUME = 294 m³

BULK EARTHWORKS CUT = 1,344m³


BULK EARTHWORKS FILL = 268m³

BULK EARTHWORKS NET CUT = 1,076 m³

ASSUMPTIONS

- BASEMENT SLAB AND BASECOURSE DEPTH ASSUMED TO BE 300mm BELOW FFL

- LANDSCAPING & HARDSTAND ASSUMES TO BE 300mm BELOW EX. SURFACE LEVEL

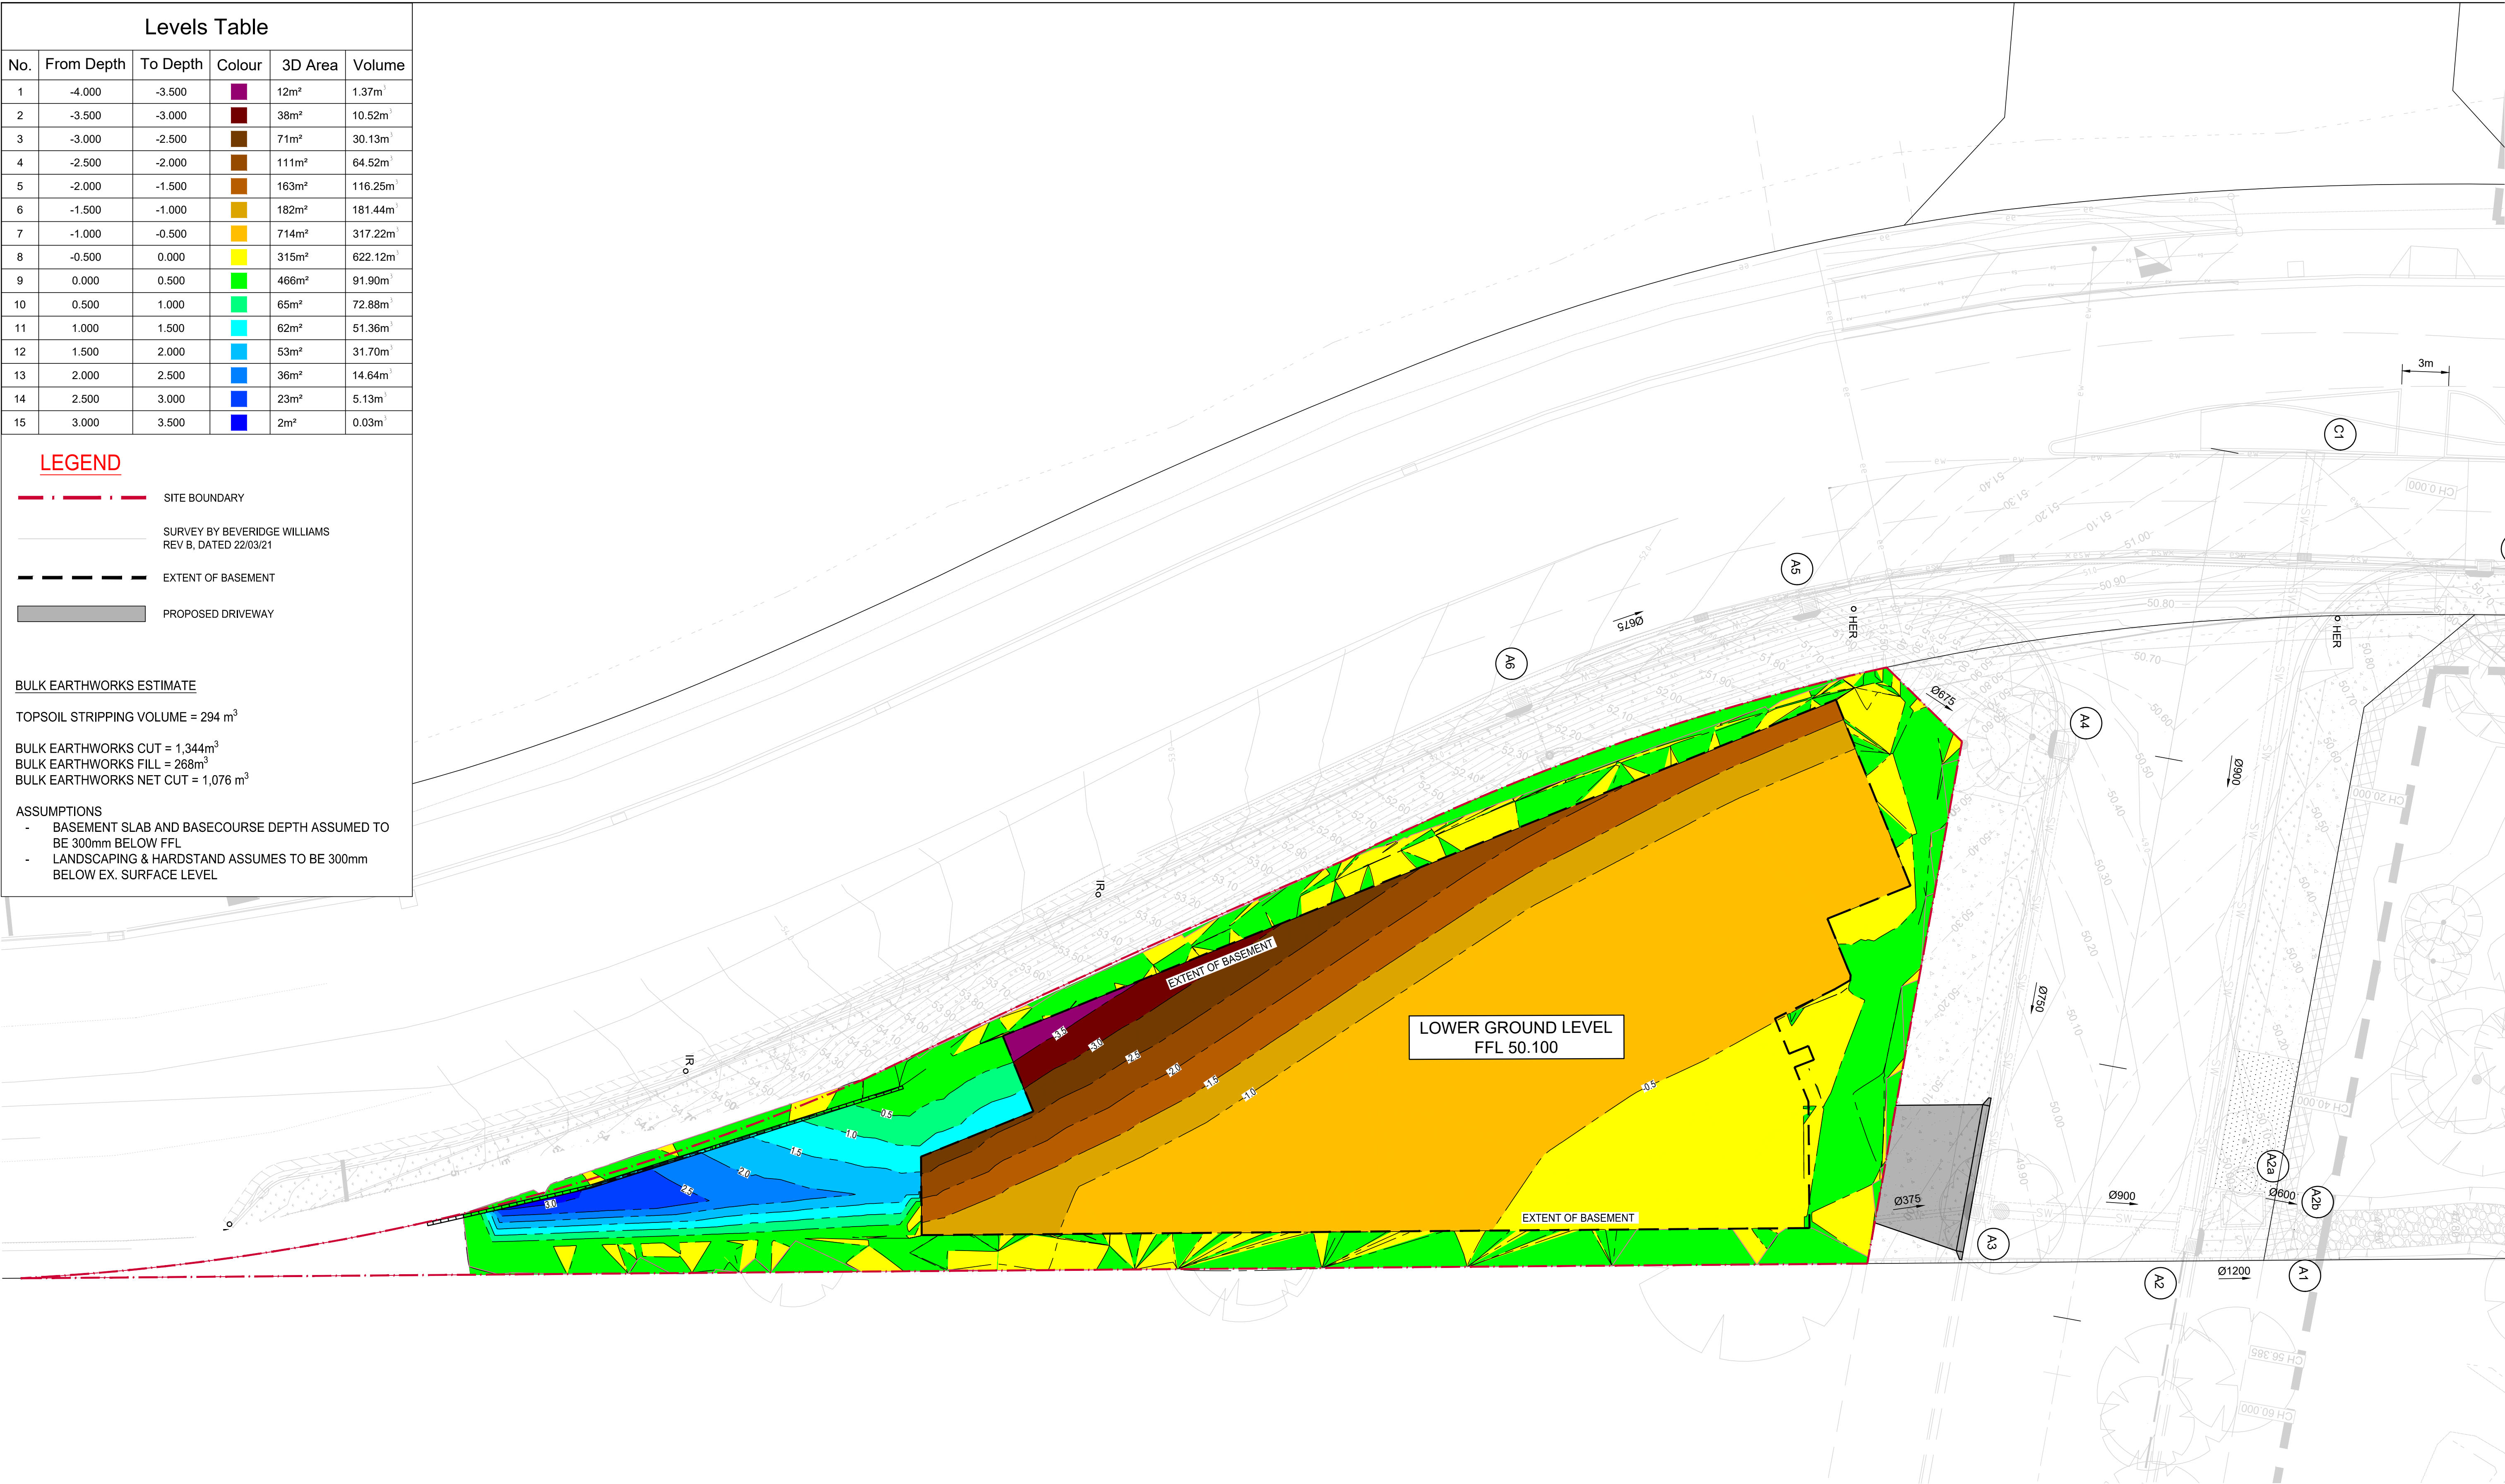

PRINTING NOTE:
THIS DRAWING TO BE PRINTED IN COLOUR.

A1 0 2 4 6 8 10 12 14 16 18 20 1:200

Architect				
DKO				
42 DAVIES STREET, SURRY HILLS, NSW 2101				
B	ISSUE FOR SSDA APPROVAL	AH	AH	02.04.2025
A	ISSUE FOR DA APPROVAL	AH	AH	24.03.2025
Rev	Description	Eng	Draft	Date


Client
LANDCOM
14-60 STATION STREET EAST, PARRAMATTA, NSW 2150

Architect
DKO
42 DAVIES STREET, SURRY HILLS, NSW 2101



T : 02 8810 5800 E : info@xavierknight.com.au
A : Level 7, 210 Clarence Street, Sydney NSW 2000
xavierknight.com.au

This drawing is copyright and is the property of XAVIER KNIGHT CONSULTING ENGINEERS Pty. Ltd. and must not be used without authorisation.

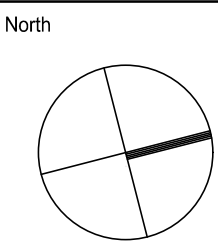

Project
RESIDENTIAL DEVELOPMENT
EDMONDSON PARK PRECINCT 9, DA10 - BLOCK 24, LOT 303 DP 1259974
Sheet Subject
CIVIL BULK EARTHWORKS PLAN

NOT TO BE USED FOR CONSTRUCTION

DEVELOPMENT APPLICATION

Scale at A1	Drawn	Approved
1:200	AH	FC
Job No	Drawing No	Revision
240601	C150	B

