




LEGEND

- SIP : SEWER INSPECTION POINT
ET : ELECTRICAL TURRET
ST : STEPS
LP : LIGHT POLE
H : FIRE HYDRANT
SV : STOP VALVE
SMS : SEWER MAINTENANCE SH
SMH : SEWER MAN HOLE
TUCK : TOP OF CONCRETE KEEP

- A BOUNDARY SURVEY HAS BEEN UNDERTAKEN. BEARINGS, DIMENSIONS AND AREAS ARE FROM TITLE:

DIMENSIONS SHALL NOT BE OBTAINED BY SCALING THE DETAIL FROM THE DRAWING. SURVEYOR MUST BE CONTACTED IF THERE ARE ANY DISCREPANCIES.

SERVICES SHOWN ARE INDICATIVE ONLY. POSITIONS ARE BASED ON SURFACE INDICATIONS LOCATED DURING FIELD SURVEY. CONTRADICTION OF THE EXACT LOCATION OF ANY SERVICE OR UTILITY SHALL BE THE RESPONSIBILITY OF THE CLIENT. NO EXCAVATION WORK, OTHER SERVICES MAY EXIST WHICH ARE NOT SHOWN.

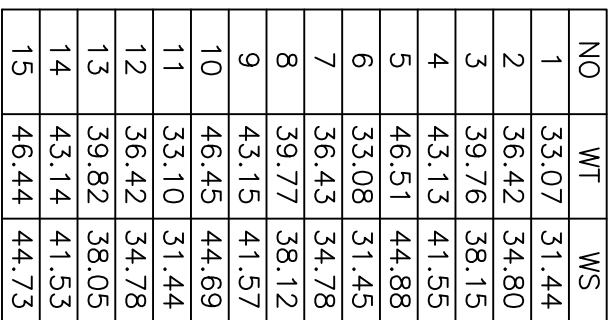

No	WT	WS
1	33.07	31.44
2	36.42	34.80
3	39.76	38.15
4	43.13	41.55
5	46.51	44.88
6	33.08	31.45
7	36.43	34.78
8	39.77	38.12
9	43.15	41.57
10	46.45	44.69
11	33.10	31.44
12	36.42	34.78
13	39.82	38.05
14	43.14	41.53
15	46.44	44.73

LEVELS ARE BASED ON AUSTRALIAN HEIGHT DATUM (A.H.D.) USING SSM 58604 R.L. 29.73m.	
RODGE & GUTTERS HEIGHTS HAVE BEEN OBTAINED BY INDIRECT METHOD AND ARE ACCURATE TO $\pm 0.05m$	
CONTOURS ARE AN INDICATION OF LANDFORM AND SHOULD NOT BE TAKEN IN PREFERENCE TO SPOT LEVELS SHOWN.	
CONTOUR INTERVALS 0.2m.	
B/36759 COVENANT.	
(A) RIGHT OF WAY VARIABLE WIDE.	
(X) SITE OF RIGHT OF WAY TO BE EXTENDED 2.145 WIDE.	

DP 321515^C

SP 53585

BURLEIGH STREET


THE CONCEPTS AND INFORMATION CONTAINED IN THIS DOCUMENT ARE THE COPYRIGHT OF INDIVIDUAL SURVEYORS. USE OR DUPLICATION OF THIS DOCUMENT IN PART OR IN FULL WITHOUT THE WRITTEN PERMISSION OF THE SURVEYOR CONSTITUTES AN INFRINGEMENT OF COPYRIGHT.

* DRAINING STATUS *

UNLESS THERE IS AN APPROVED SIGNATURE IN THE BOX PROVIDED THIS PLAN IS NOT VERIFIED AND IS NOT FOR CONSTRUCTION.

* CAUTION *

THE INFORMATION SHOWN ON THIS PLAN MAY BE INSUFFICIENT FOR SOME TYPES OF DETAILED DESIGN. THE USER OF THIS PLAN IS ADVISED TO OBTAIN THE NECESSARY ADDITIONAL INFORMATION PRIOR TO THE CONSTRUCTION OF ANY DESIGN WORKS.

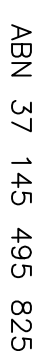


CLIENT

BUILT.COM CONSTRUCTIONS

BUILT.COM CONSTRUCTIONS


CAD REF C:\220801.dwg	DRAWING NO	220801/001	SHEET 1 OF 6	JOB NAME	REV
RAILWAY				B	

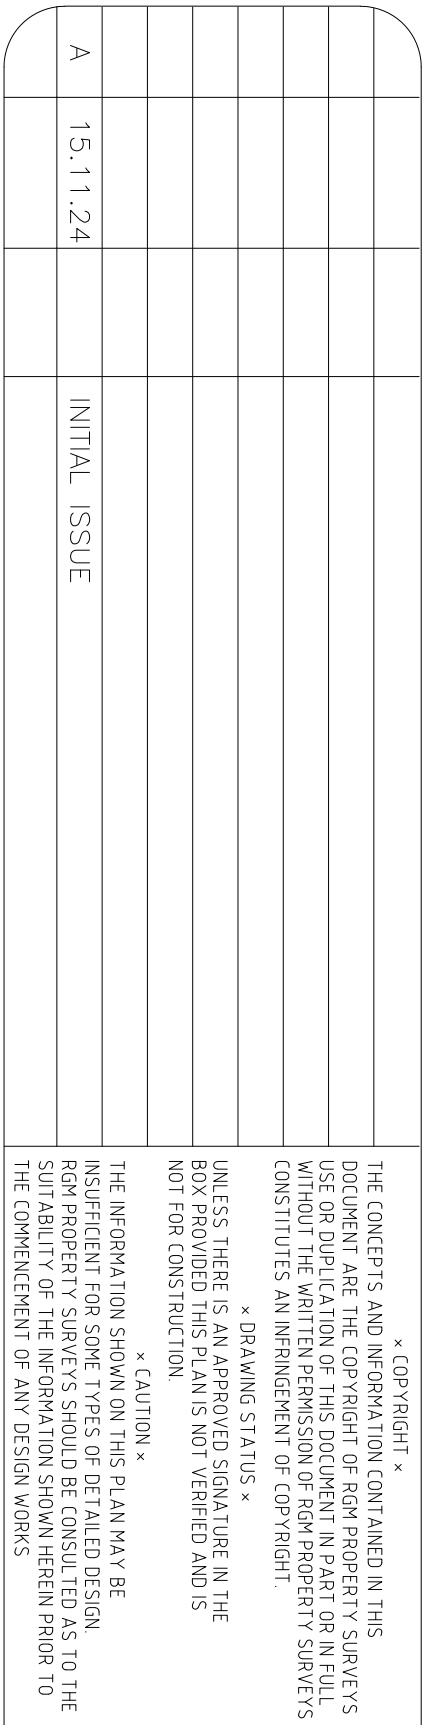


CLIENT BUILTCOM CONSTRUCTIONS	PROJECT TITLE 20-24 RAILWAY PARADE & 2-4 BURLEIGH STREET, BURWOOD
	DRAWING TITLE PLAN SHOWING LEVELS & DETAIL OVER DP 438222 & DP 205162 & DP 202437 & DP 420885 & LOT 1 IN DP 574591 & LOT 3 IN DP 511953 & LOT 1 IN DP 305065 & LOT A-B IN DP 321515

PROJECT TITLE 20-24 RAILWAY PARADE & 2-4 BURLIGH STREET, BURWOOD		CAD REF C:\220801.dwg
DRAWING TITLE PLAN SHOWING LEVELS & DETAIL OVER DP 438222 & DP 205162 & DP 202437 & DP 420885 & LOT 1 IN DP 574391 & LOT 3 IN DP 511953 & LOT 1 IN DP 305065 & LOT A-B IN DP 321515		DRAWING NO 220801/001B
JOB NAME RAILWAY	SHEET 2 OF 6	REV A

N.N.	CLIENT	PROJECT TITLE	CAD REF
N.N.		20-24 RAILWAY PARADE & 2-4 BURELEIGH STREET, BURWOOD	C:\220801.dwg
DESIGNED		DRAWING TITLE	DRAWING NO
DESIGNED		PLAN SHOWING LEVELS & DETAIL OVER DP 438222 & DP 225162 & DP 224247 & DP 420885 & LOT 1 IN DP 574391 & LOT 3 IN DP 511953 & LOT 1 IN DP 305065 & LOT A-B IN DP 321515	220801/001B
H.T.			SHEET 2 OF 6 JOB NAME RAILWAY REV A

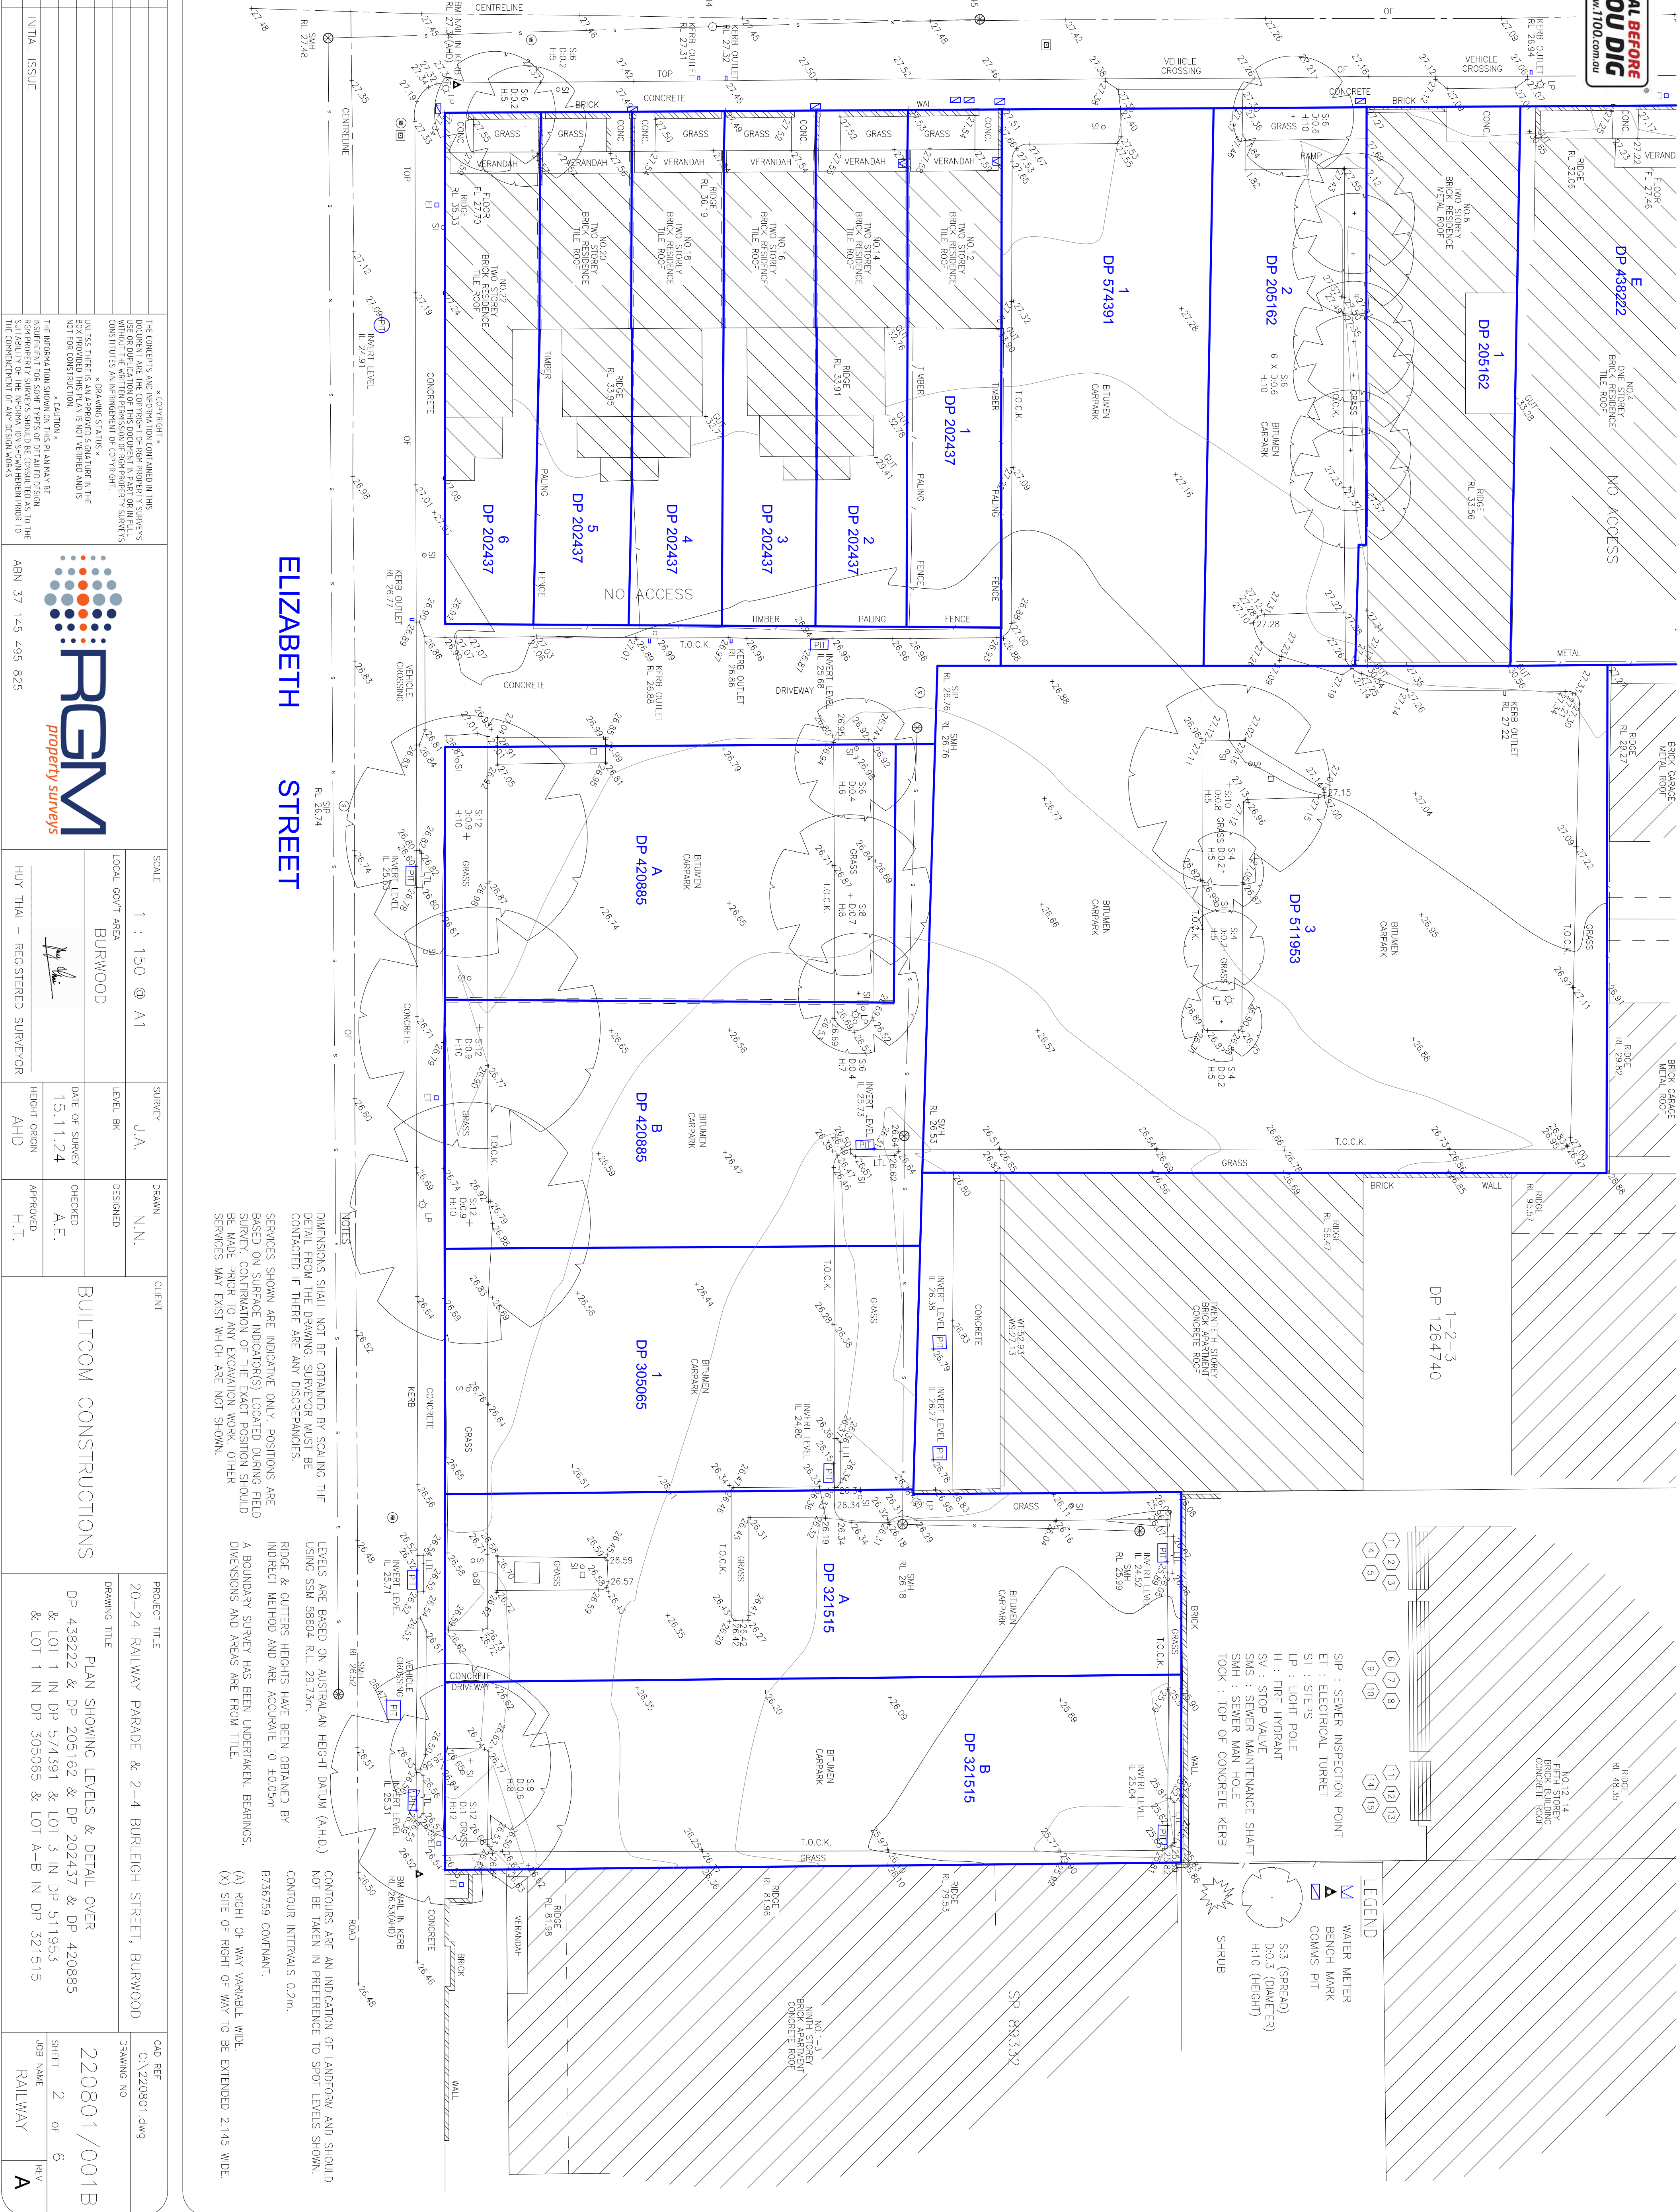

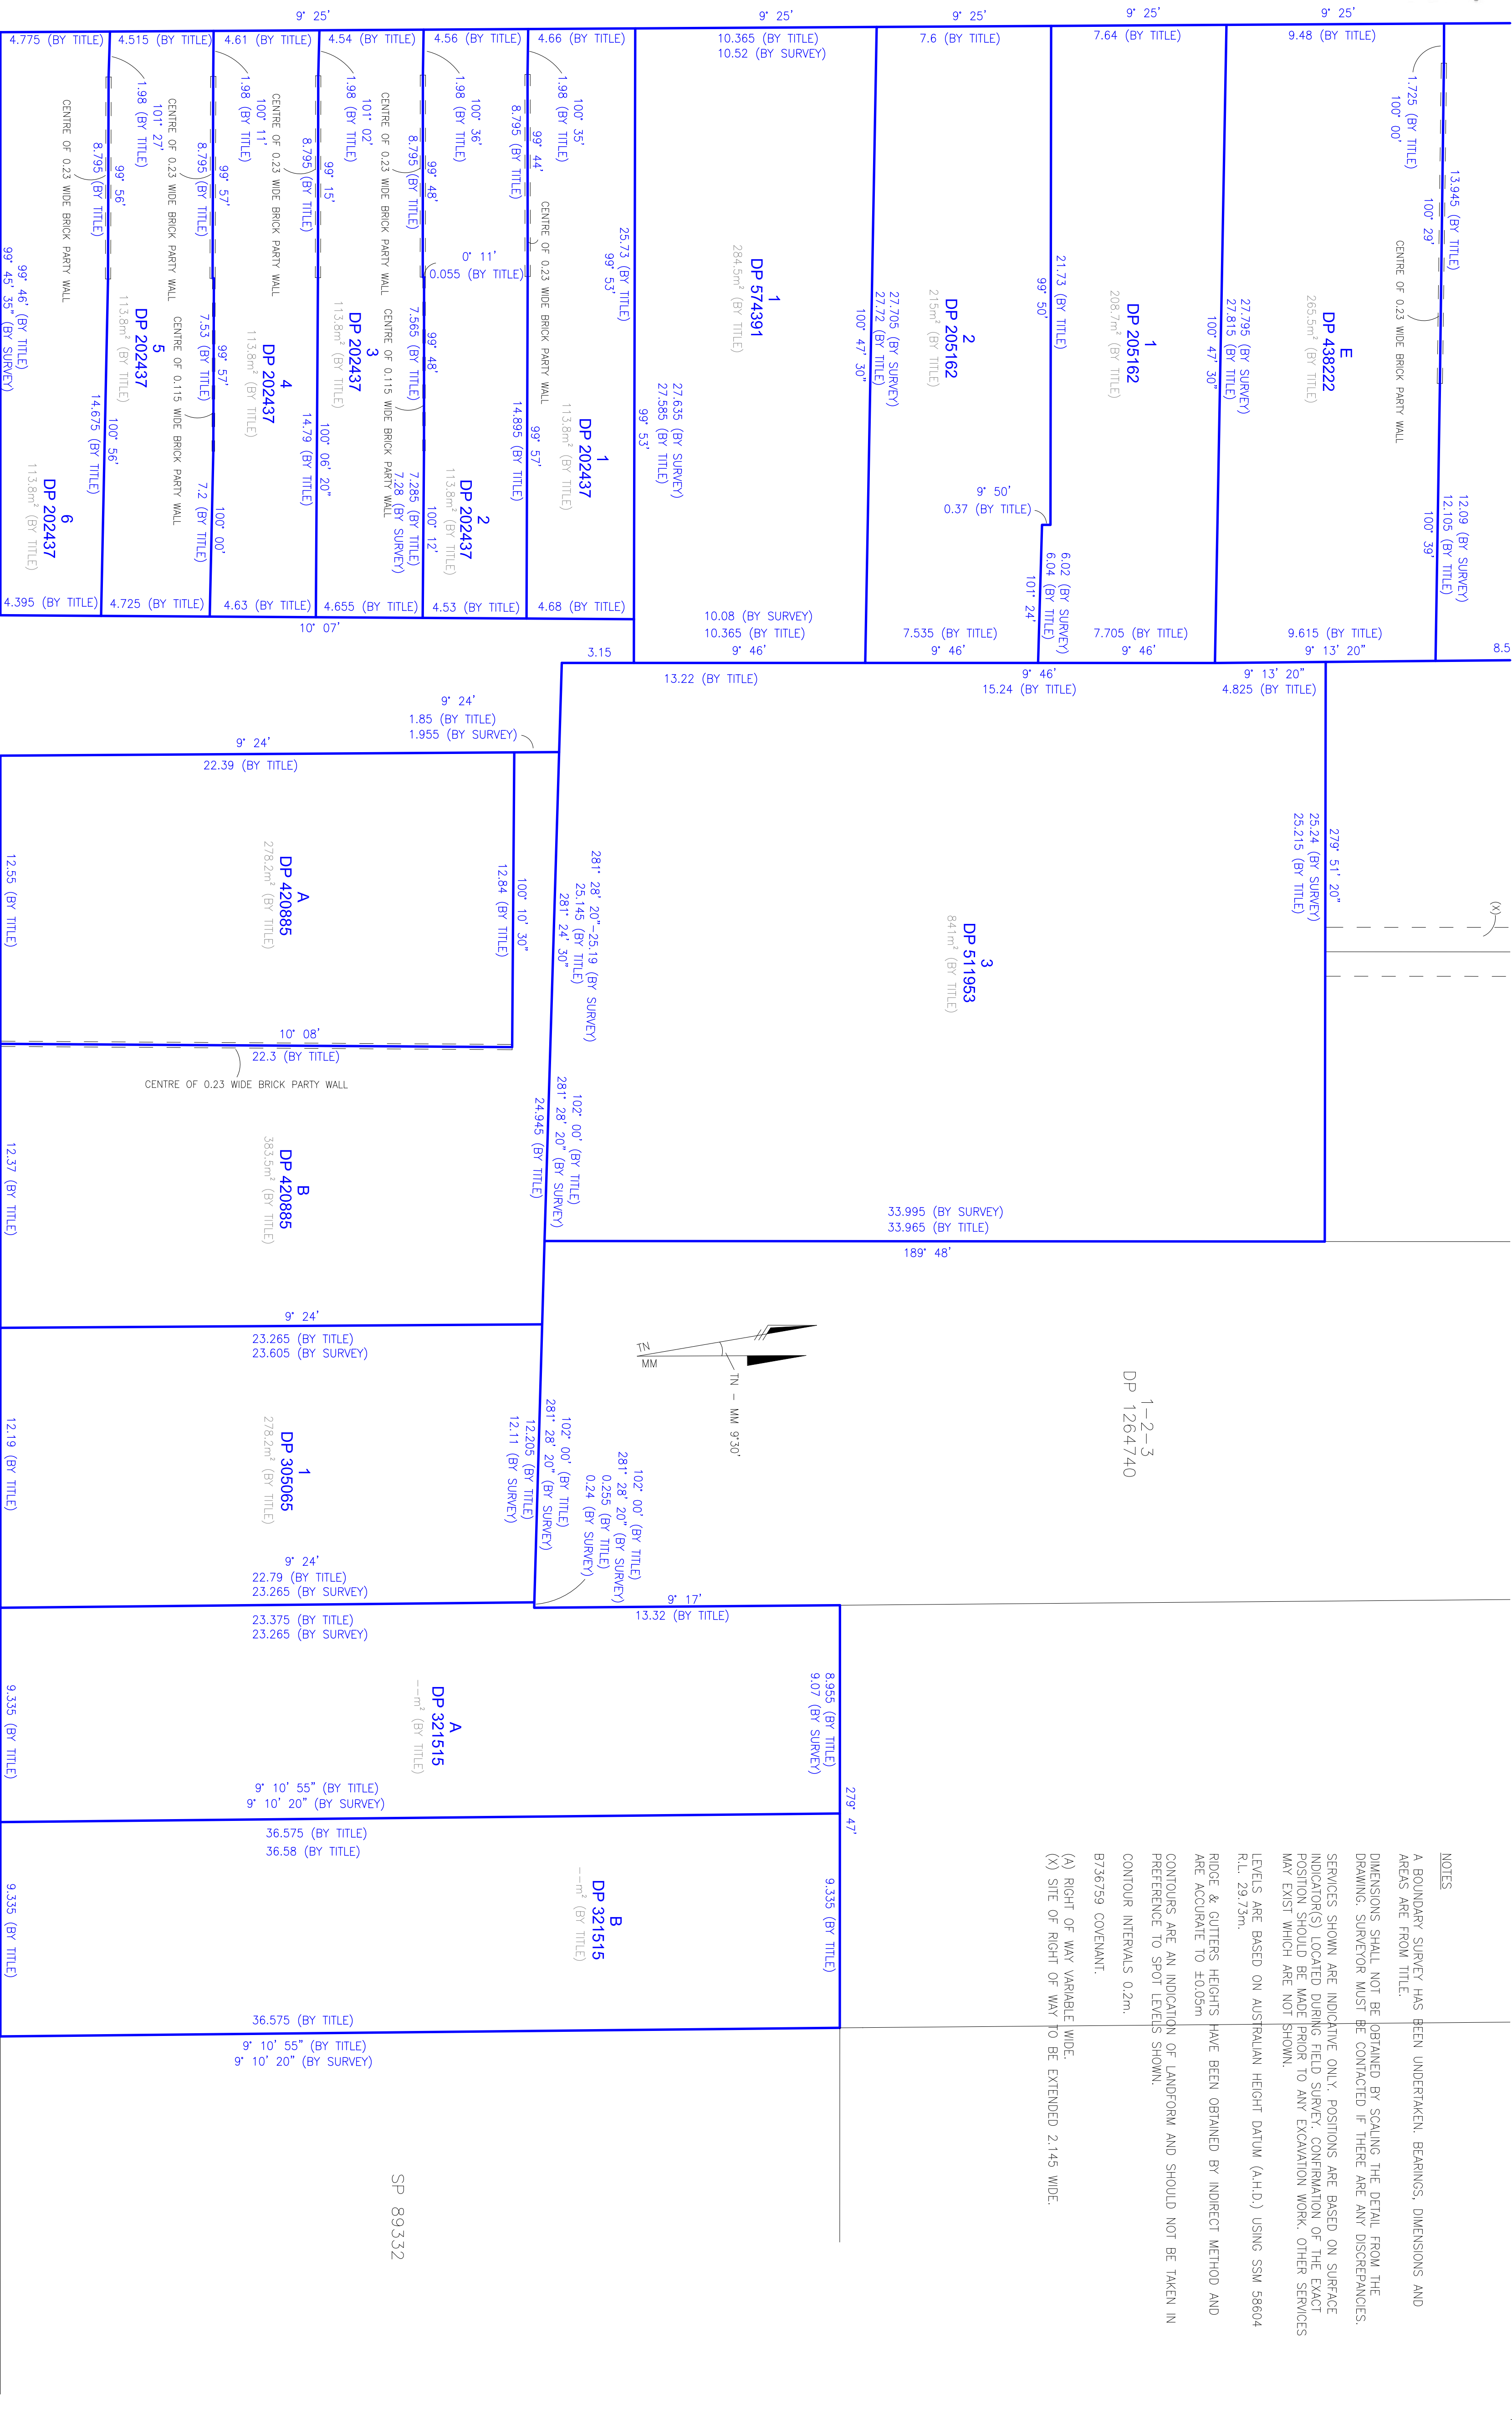


9.335 (BY TITLE)
 36.58 (BY TITLE)
 9.335 (BY TITLE)
 36.575 (BY TITLE)
 9' 10' 55" (BY TITLE)
 9' 10' 20" (BY SURVEY)
 SP 89332
 DP 321515
 B
 --m² (BY TITLE)

[illegible]



RAILWAY PARADE

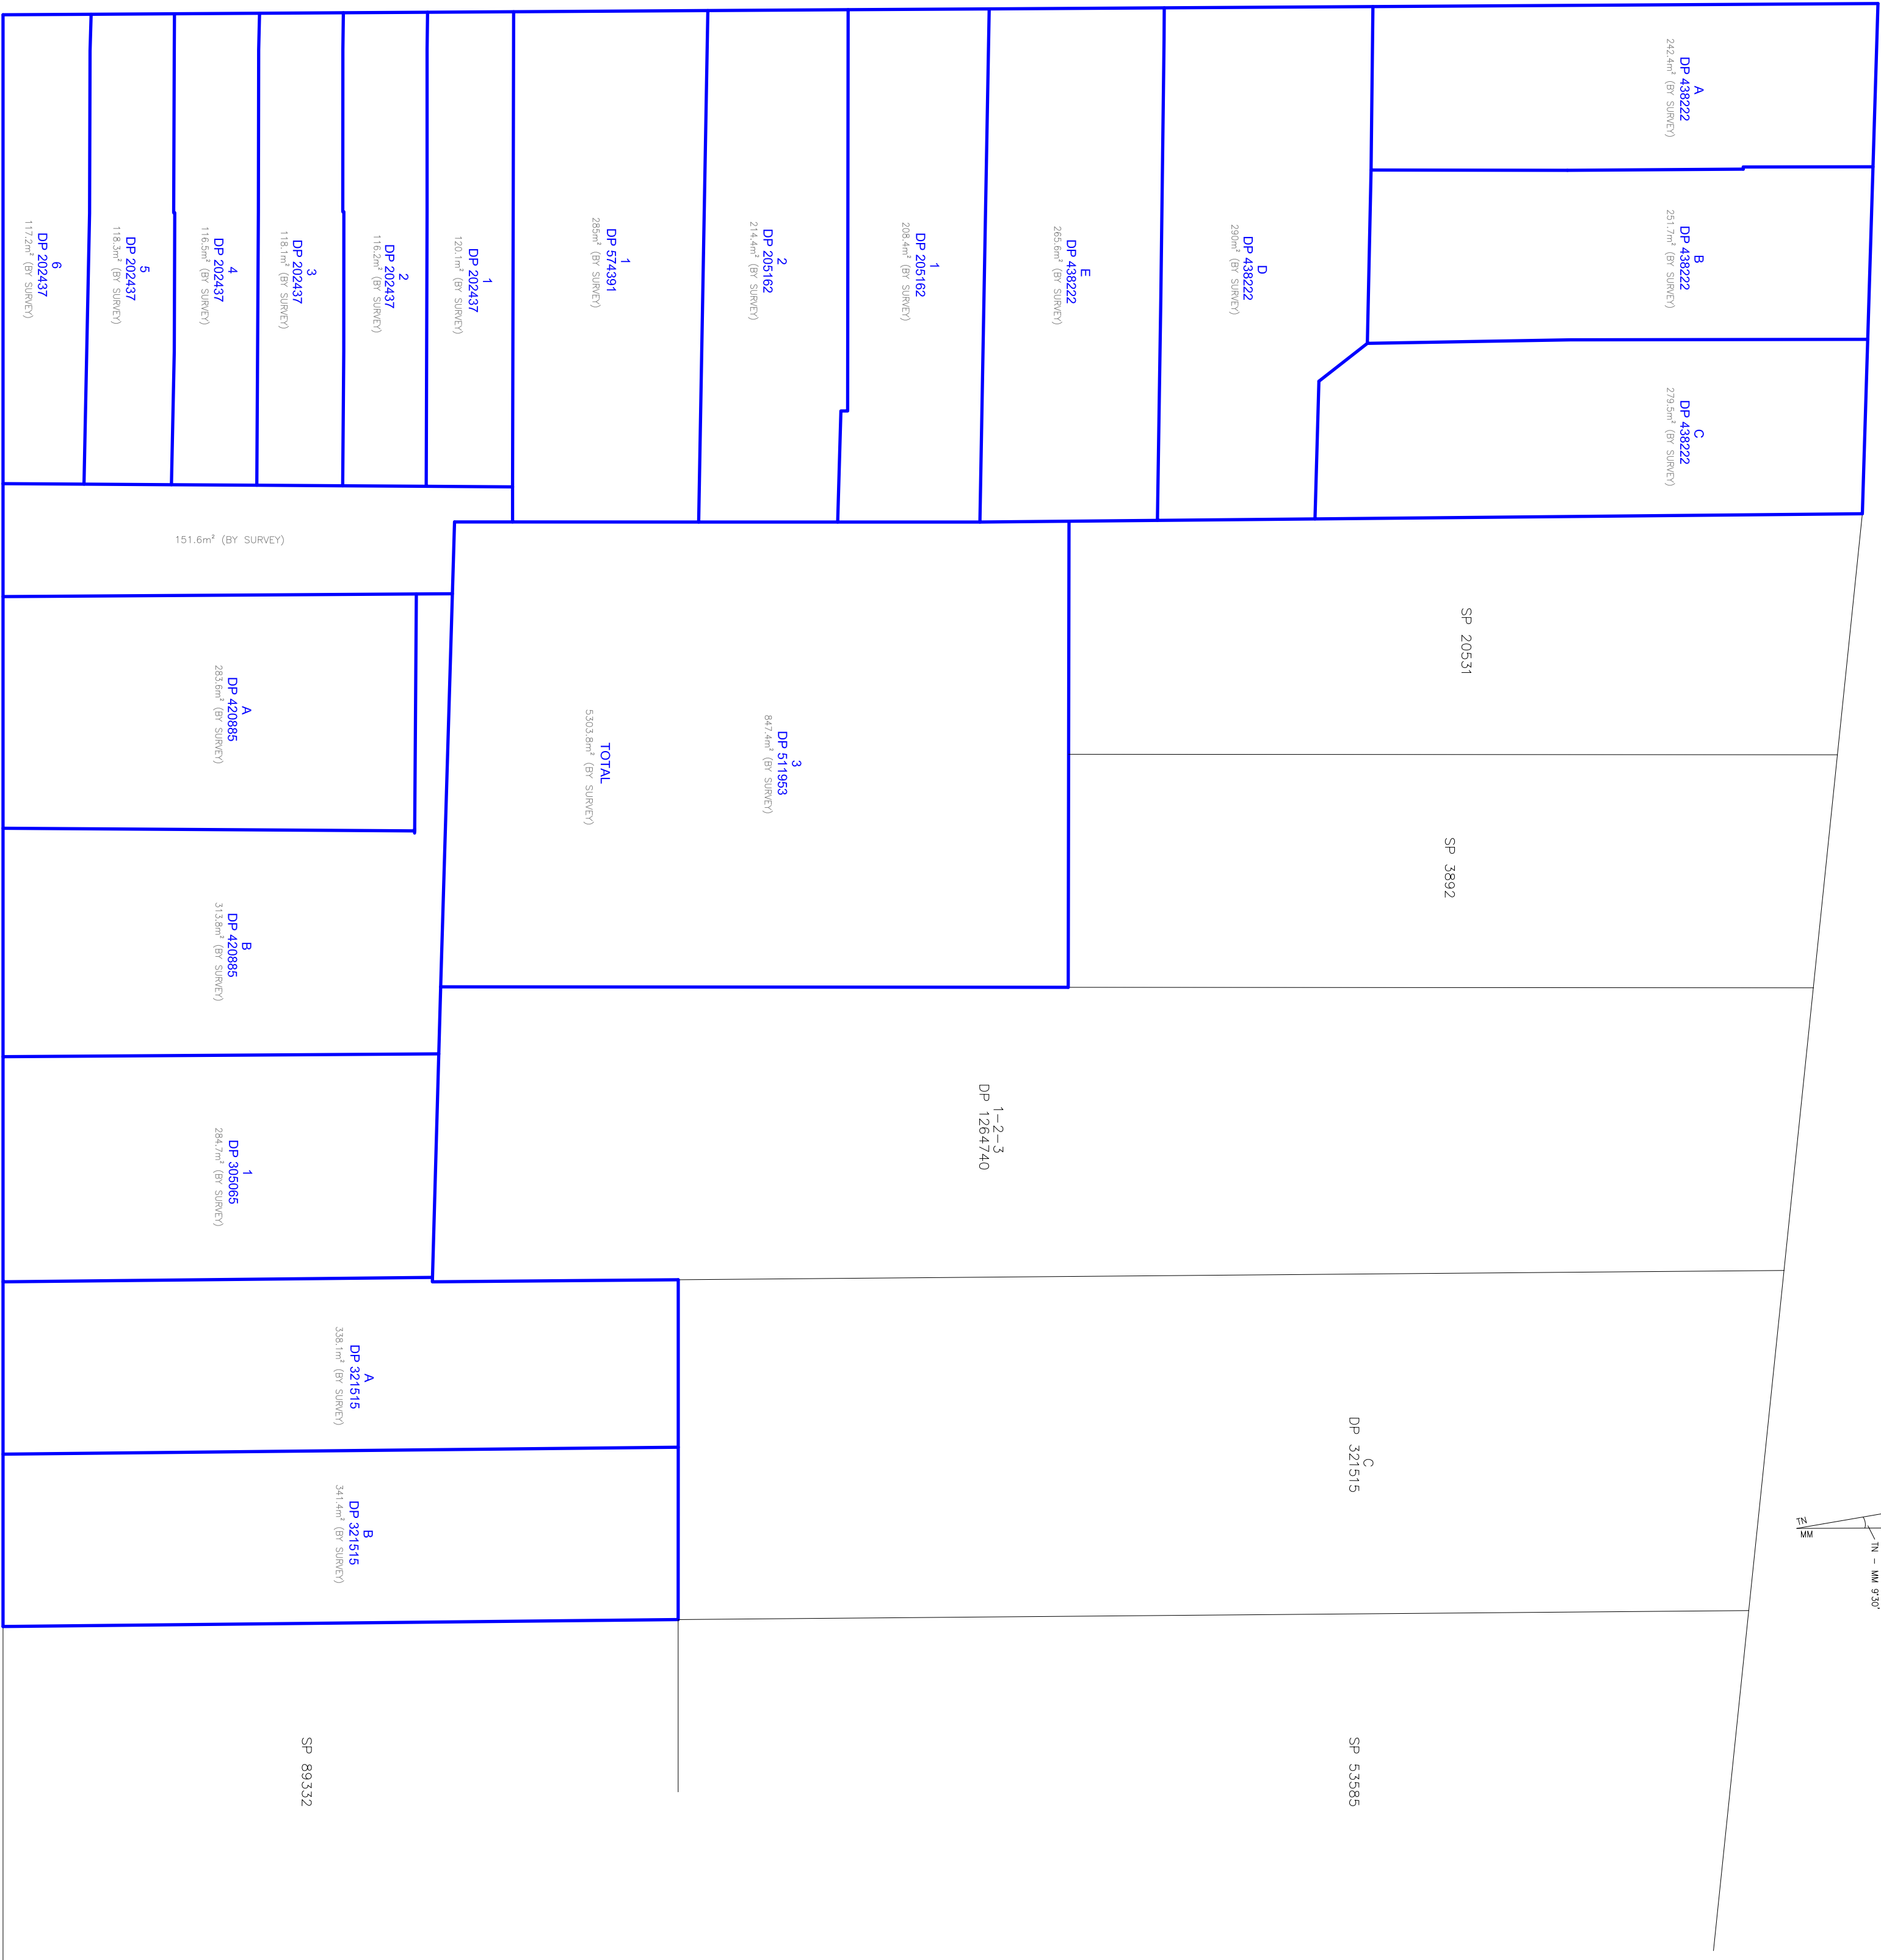


(X) SITE OF RIGHT OF WAY TO BE EXTENDED 2.145 WIDE.

[illegible]



RAILWAY PARADE

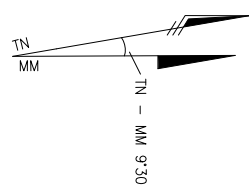

NOTES

A BOUNDARY SURVEY HAS BEEN UNDERTAKEN. BEARINGS, DIMENSIONS AND AREAS ARE FROM TITLE.

DIMENSIONS SHALL NOT BE OBTAINED BY SCALING THE DETAIL FROM THE DRAWING. SURVEYOR MUST BE CONTACTED IF THERE ARE ANY DISCREPANCIES. SERVICES SHOWN ARE INDICATIVE ONLY. POSITIONS ARE BASED ON SURFACE INDICATOR(S) LOCATED DURING FIELD SURVEY. CORROBORATION OF THE EXACT POSITION SHOULD BE MADE PRIOR TO ANY EXCAVATION WORK. OTHER SERVICES MAY EXIST WHICH ARE NOT SHOWN.

LEVELS ARE BASED ON AUSTRALIAN HEIGHT DATUM (A.H.D.) USING SSM 58604
R.L. 29.73m.

RIDGE & GUTTERS HEIGHTS HAVE BEEN OBTAINED BY INDIRECT METHOD AND
 ARE ACCURATE TO $\pm 0.05\text{m}$

CONTOURS ARE AN INDICATION OF LANDFORM AND SHOULD NOT BE TAKEN IN PREFERENCE TO SPOT LEVELS SHOWN.

CONTOUR INTERVALS 0.2m.

B736759 COVENANT.

(X) SITE OF RIGHT OF WAY TO BE EXTENDED 2.145 WIDE

[illegible]