

NSWRL CENTRE OF EXCELLENCE, DAWN FRASER AVE.
SYDNEY OLYMPIC PARK

LANDSCAPE DEVELOPMENT APPLICATION

13TH SEPTEMBER 2016

Contents

Site context plan	003
Demolition plan	004
Landscape grading plan	005
Landscape concept plan	006
Indicative planting & materials	007



Australia
China
South East Asia


Follow us on



placedesigngroup.com

Report title	NSWRL Centre of Excellence Landscape DA Report
Document number	2516041
Prepared for	NSW Rugby League
Authors	Place Design Group
Revision number	A
Revision issue date	13,09,2016
Approved	Paul Kohn
Reason for revision	Issue for DA



Disclaimer: This report has been prepared in accordance with the scope of services described in the contract or agreement between Place Design Group Pty Ltd ACN 082 370063 and the Client. The report relies upon data, surveys, measurements and results taken at or under the particular times and conditions specified herein. Any findings, conclusions or recommendations only apply to the aforementioned circumstances and no greater reliance should be assumed or drawn by the Client. Furthermore, the report has been prepared solely for use by the Client and Place Design Group accepts no responsibility for its use by other parties.

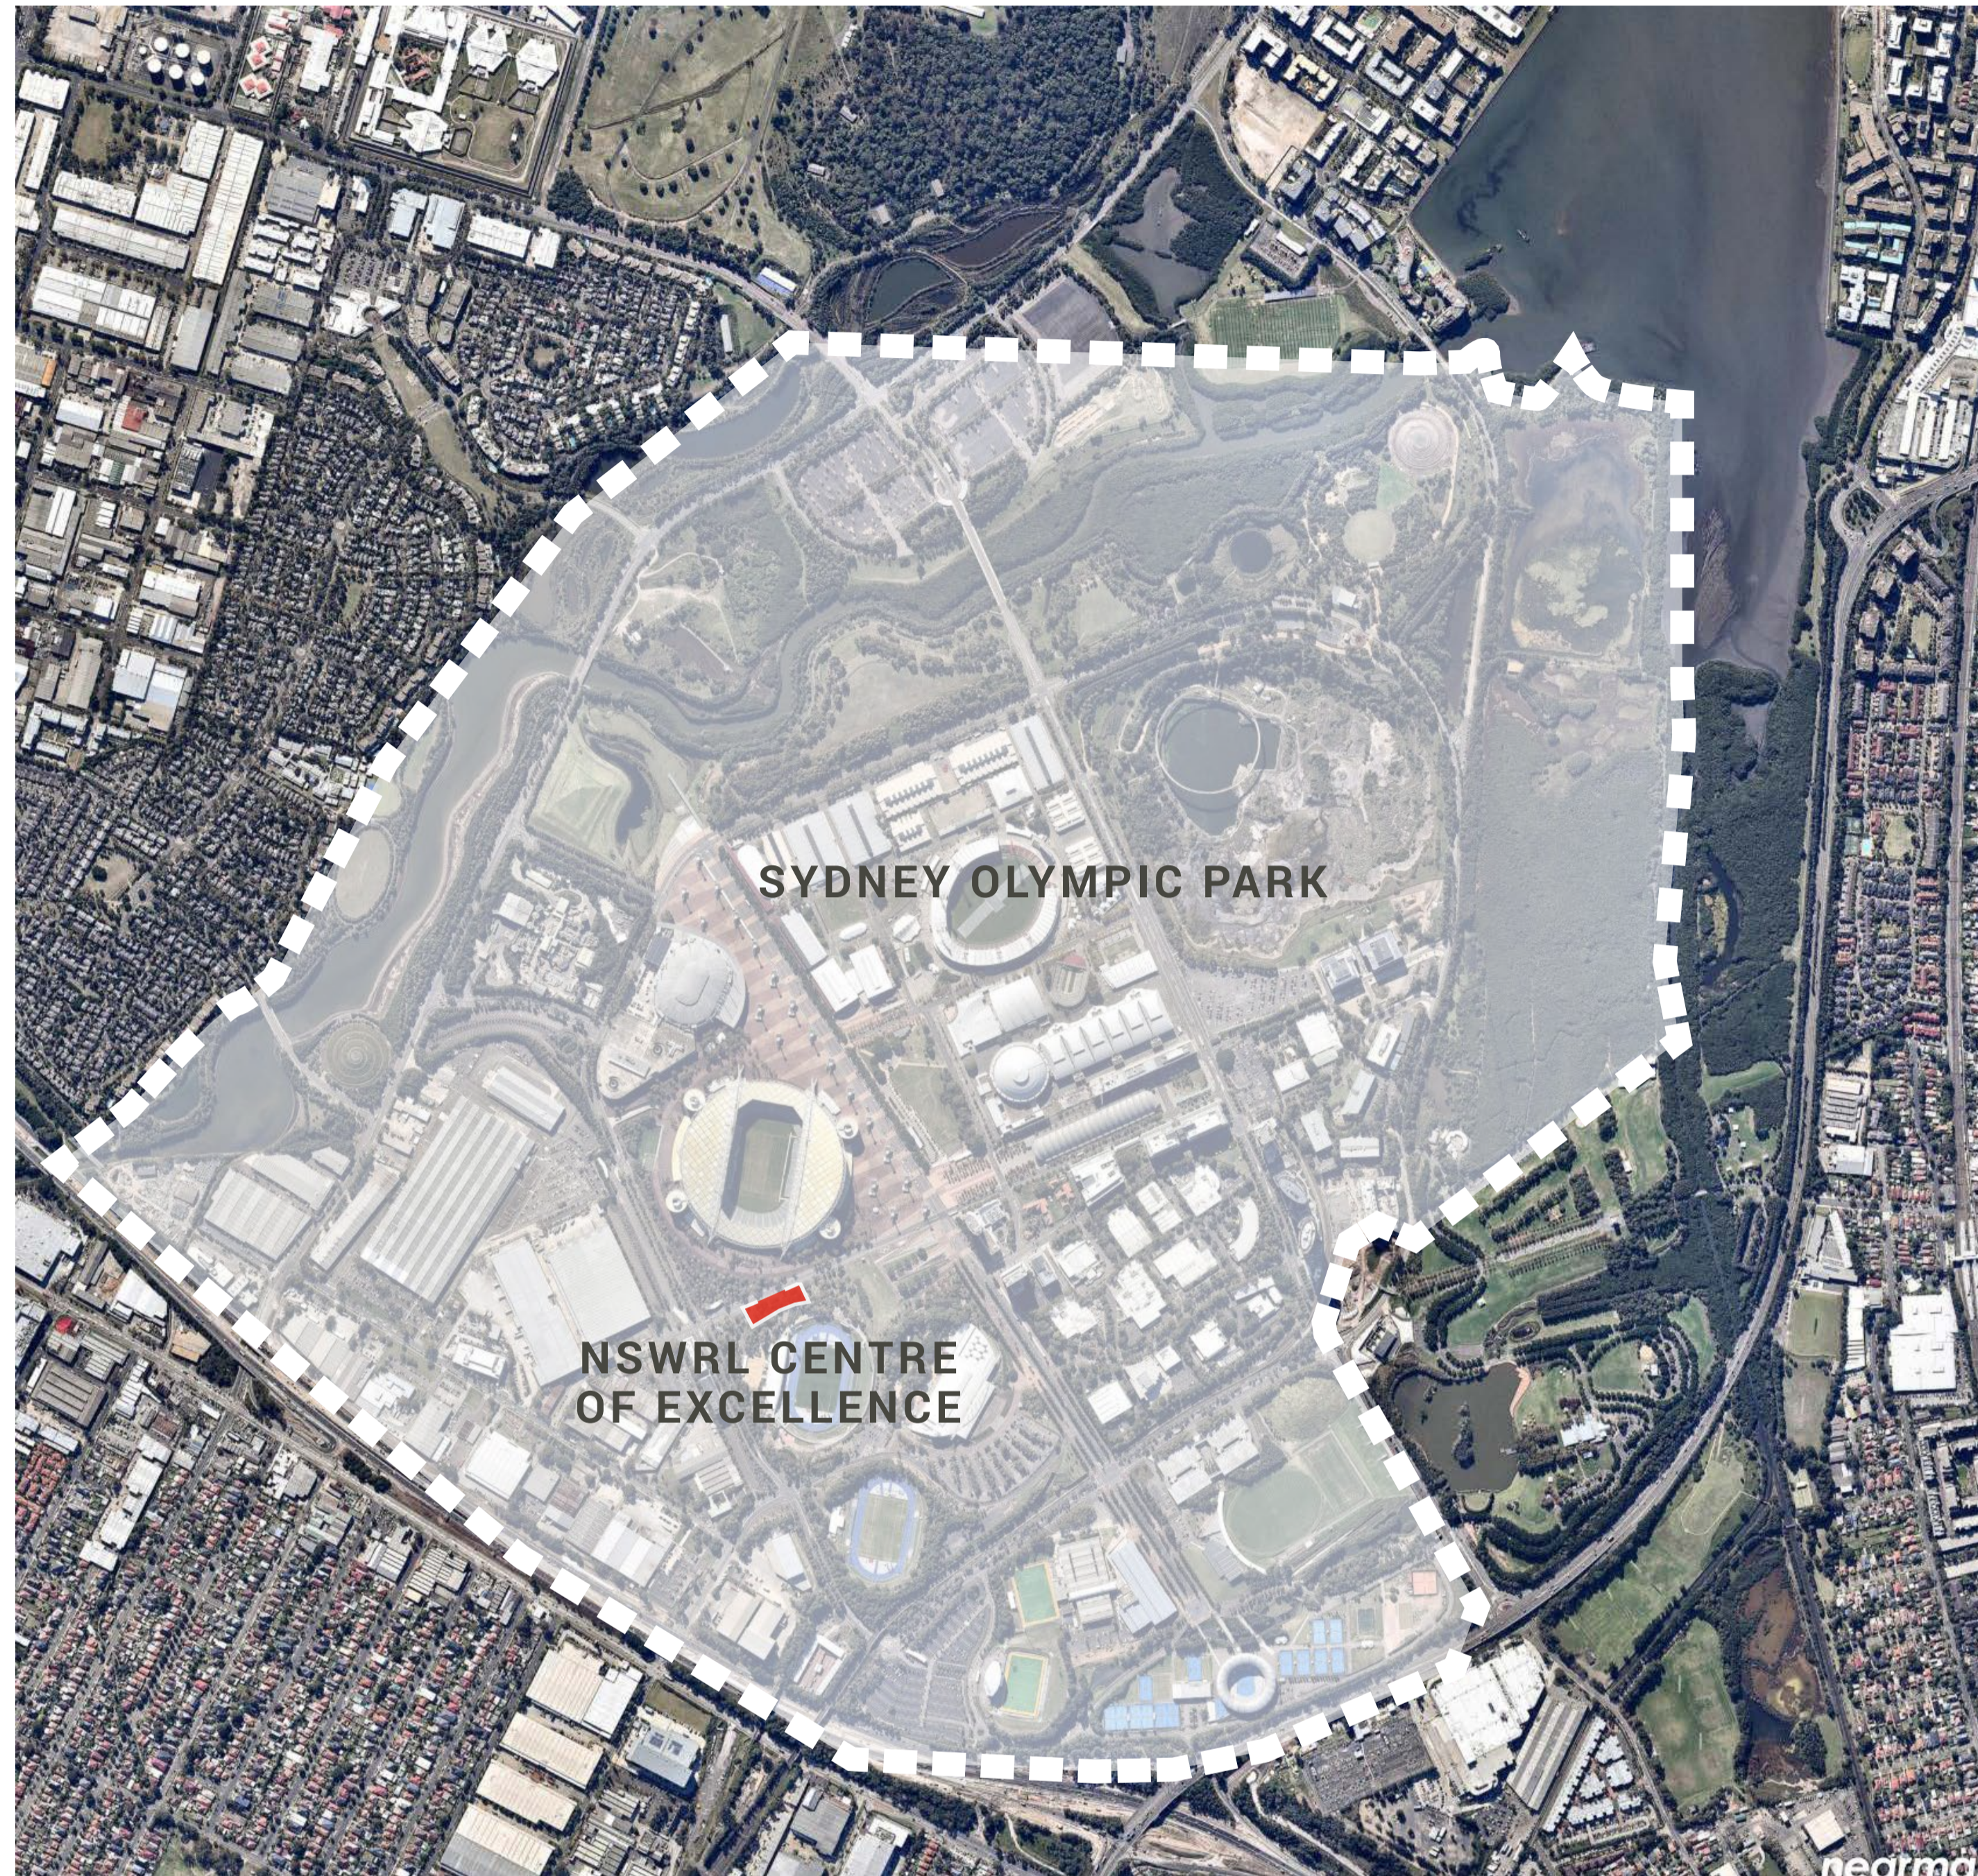


CONTEXT PLAN




SITE AERIAL PHOTO

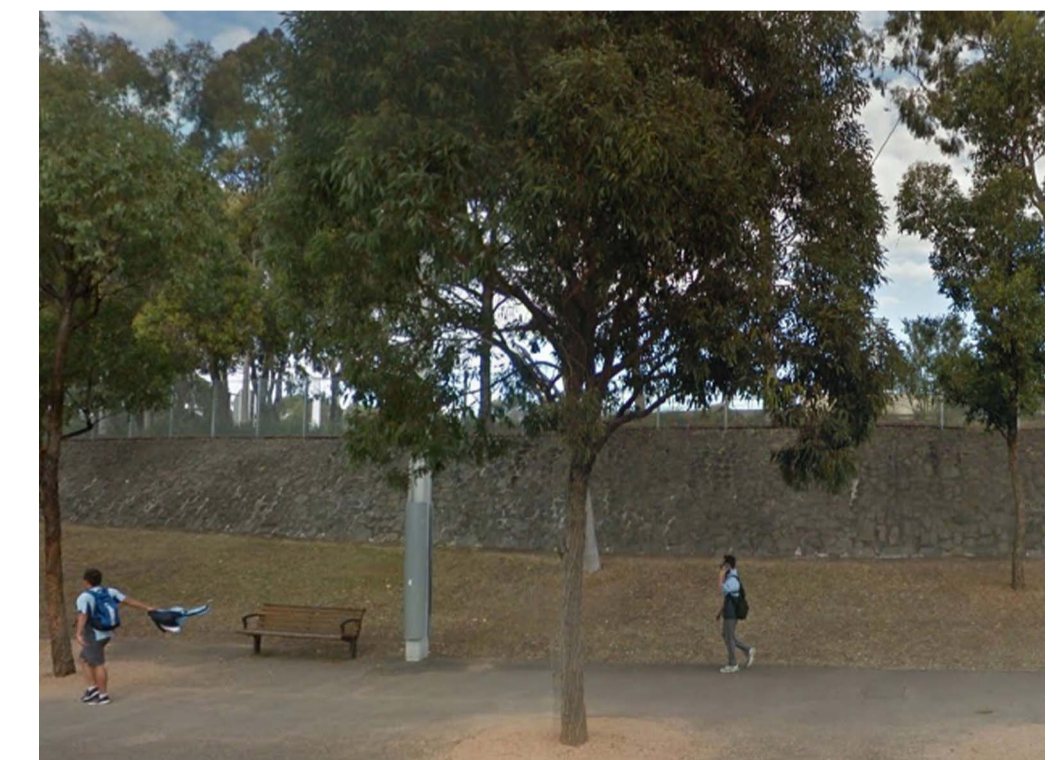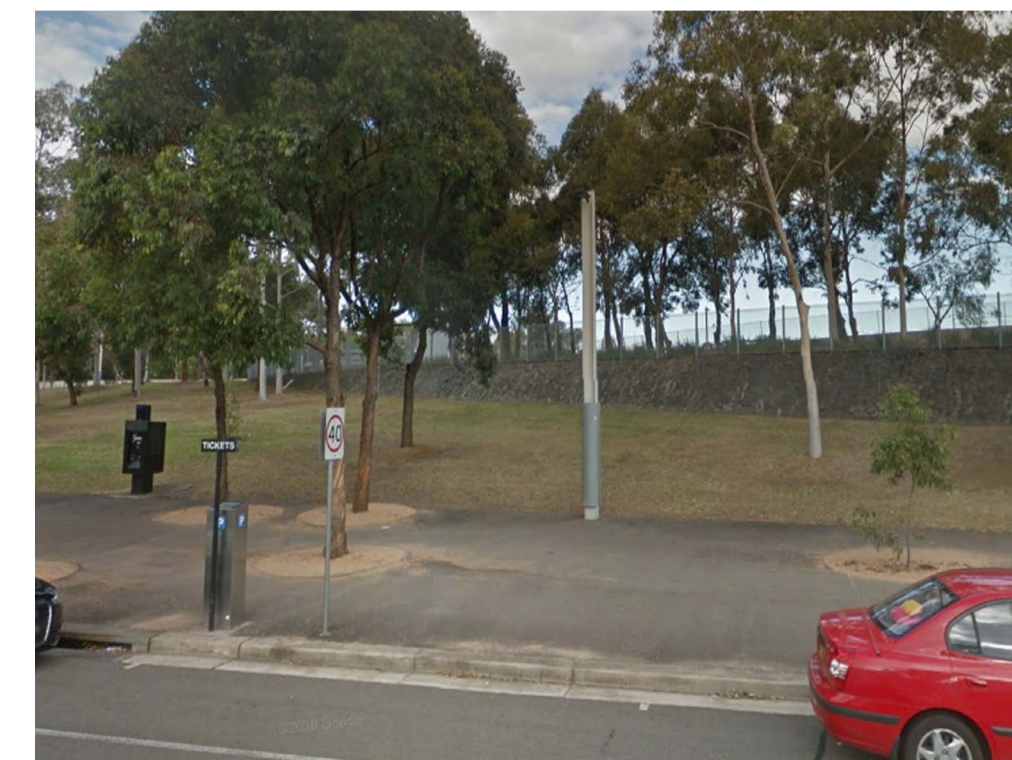


SITE IMAGES

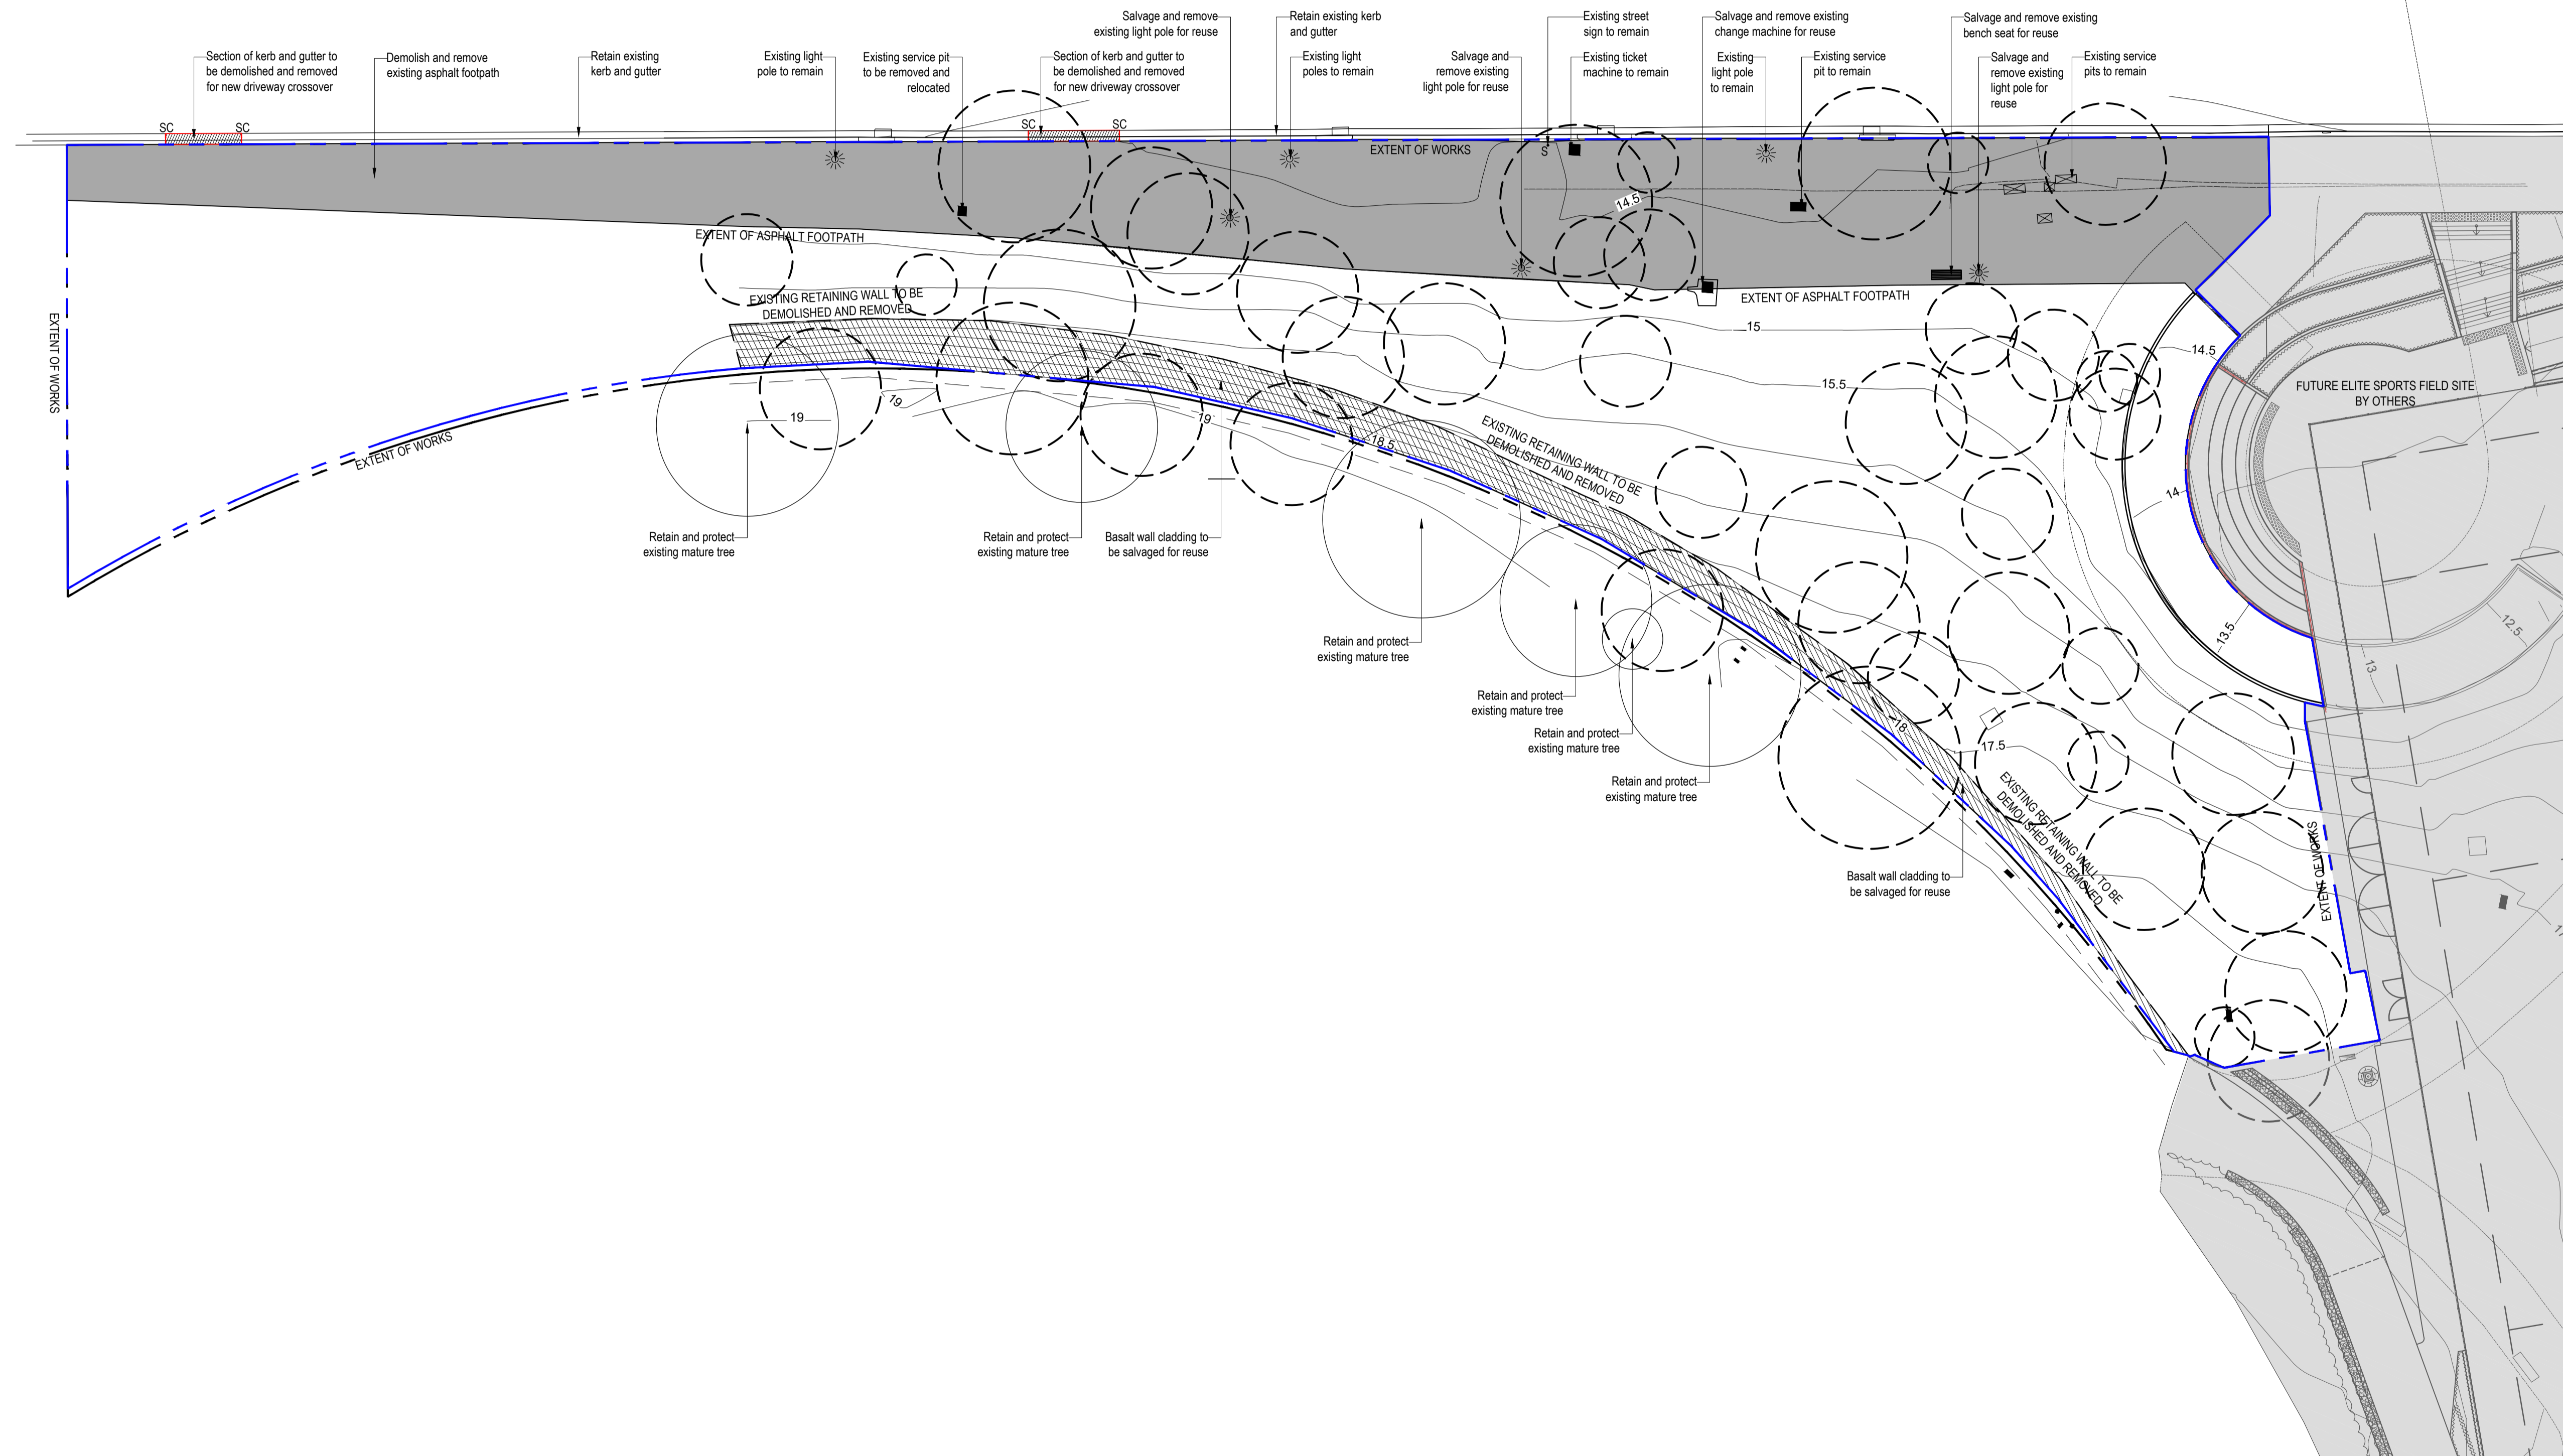


- NOTES**
- EXISTING TREES TO BE REMOVED
 - EXISTING AC PATHS TO BE DEMOLISHED
 - EXTENT OF EXISTING BASALT CLAD RETAINING WALL TO BE DEMOLISHED
 - EXISTING SERVICE PITS TO REMAIN
 - EXISTING LIGHT POLES TO REMAIN
 - EXISTING LIGHT POLES TO BE SALVAGED
 - EXISTING STREET SIGNS TO REMAIN
 - SECTION OF KERB AND GUTTER TO BE DEMOLISHED
 - BENCH SEAT TO BE SALVAGED AND REMOVED

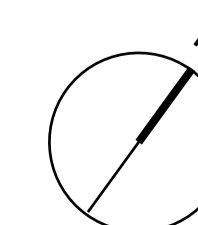


DATE	PROJECT NO.	REVISION	DWG NO.
13/09/2016	2516041	A	DA- 004

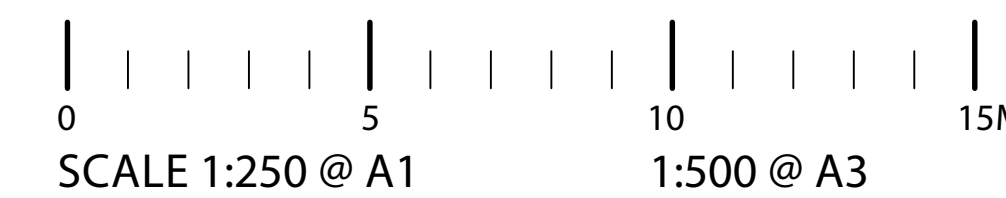

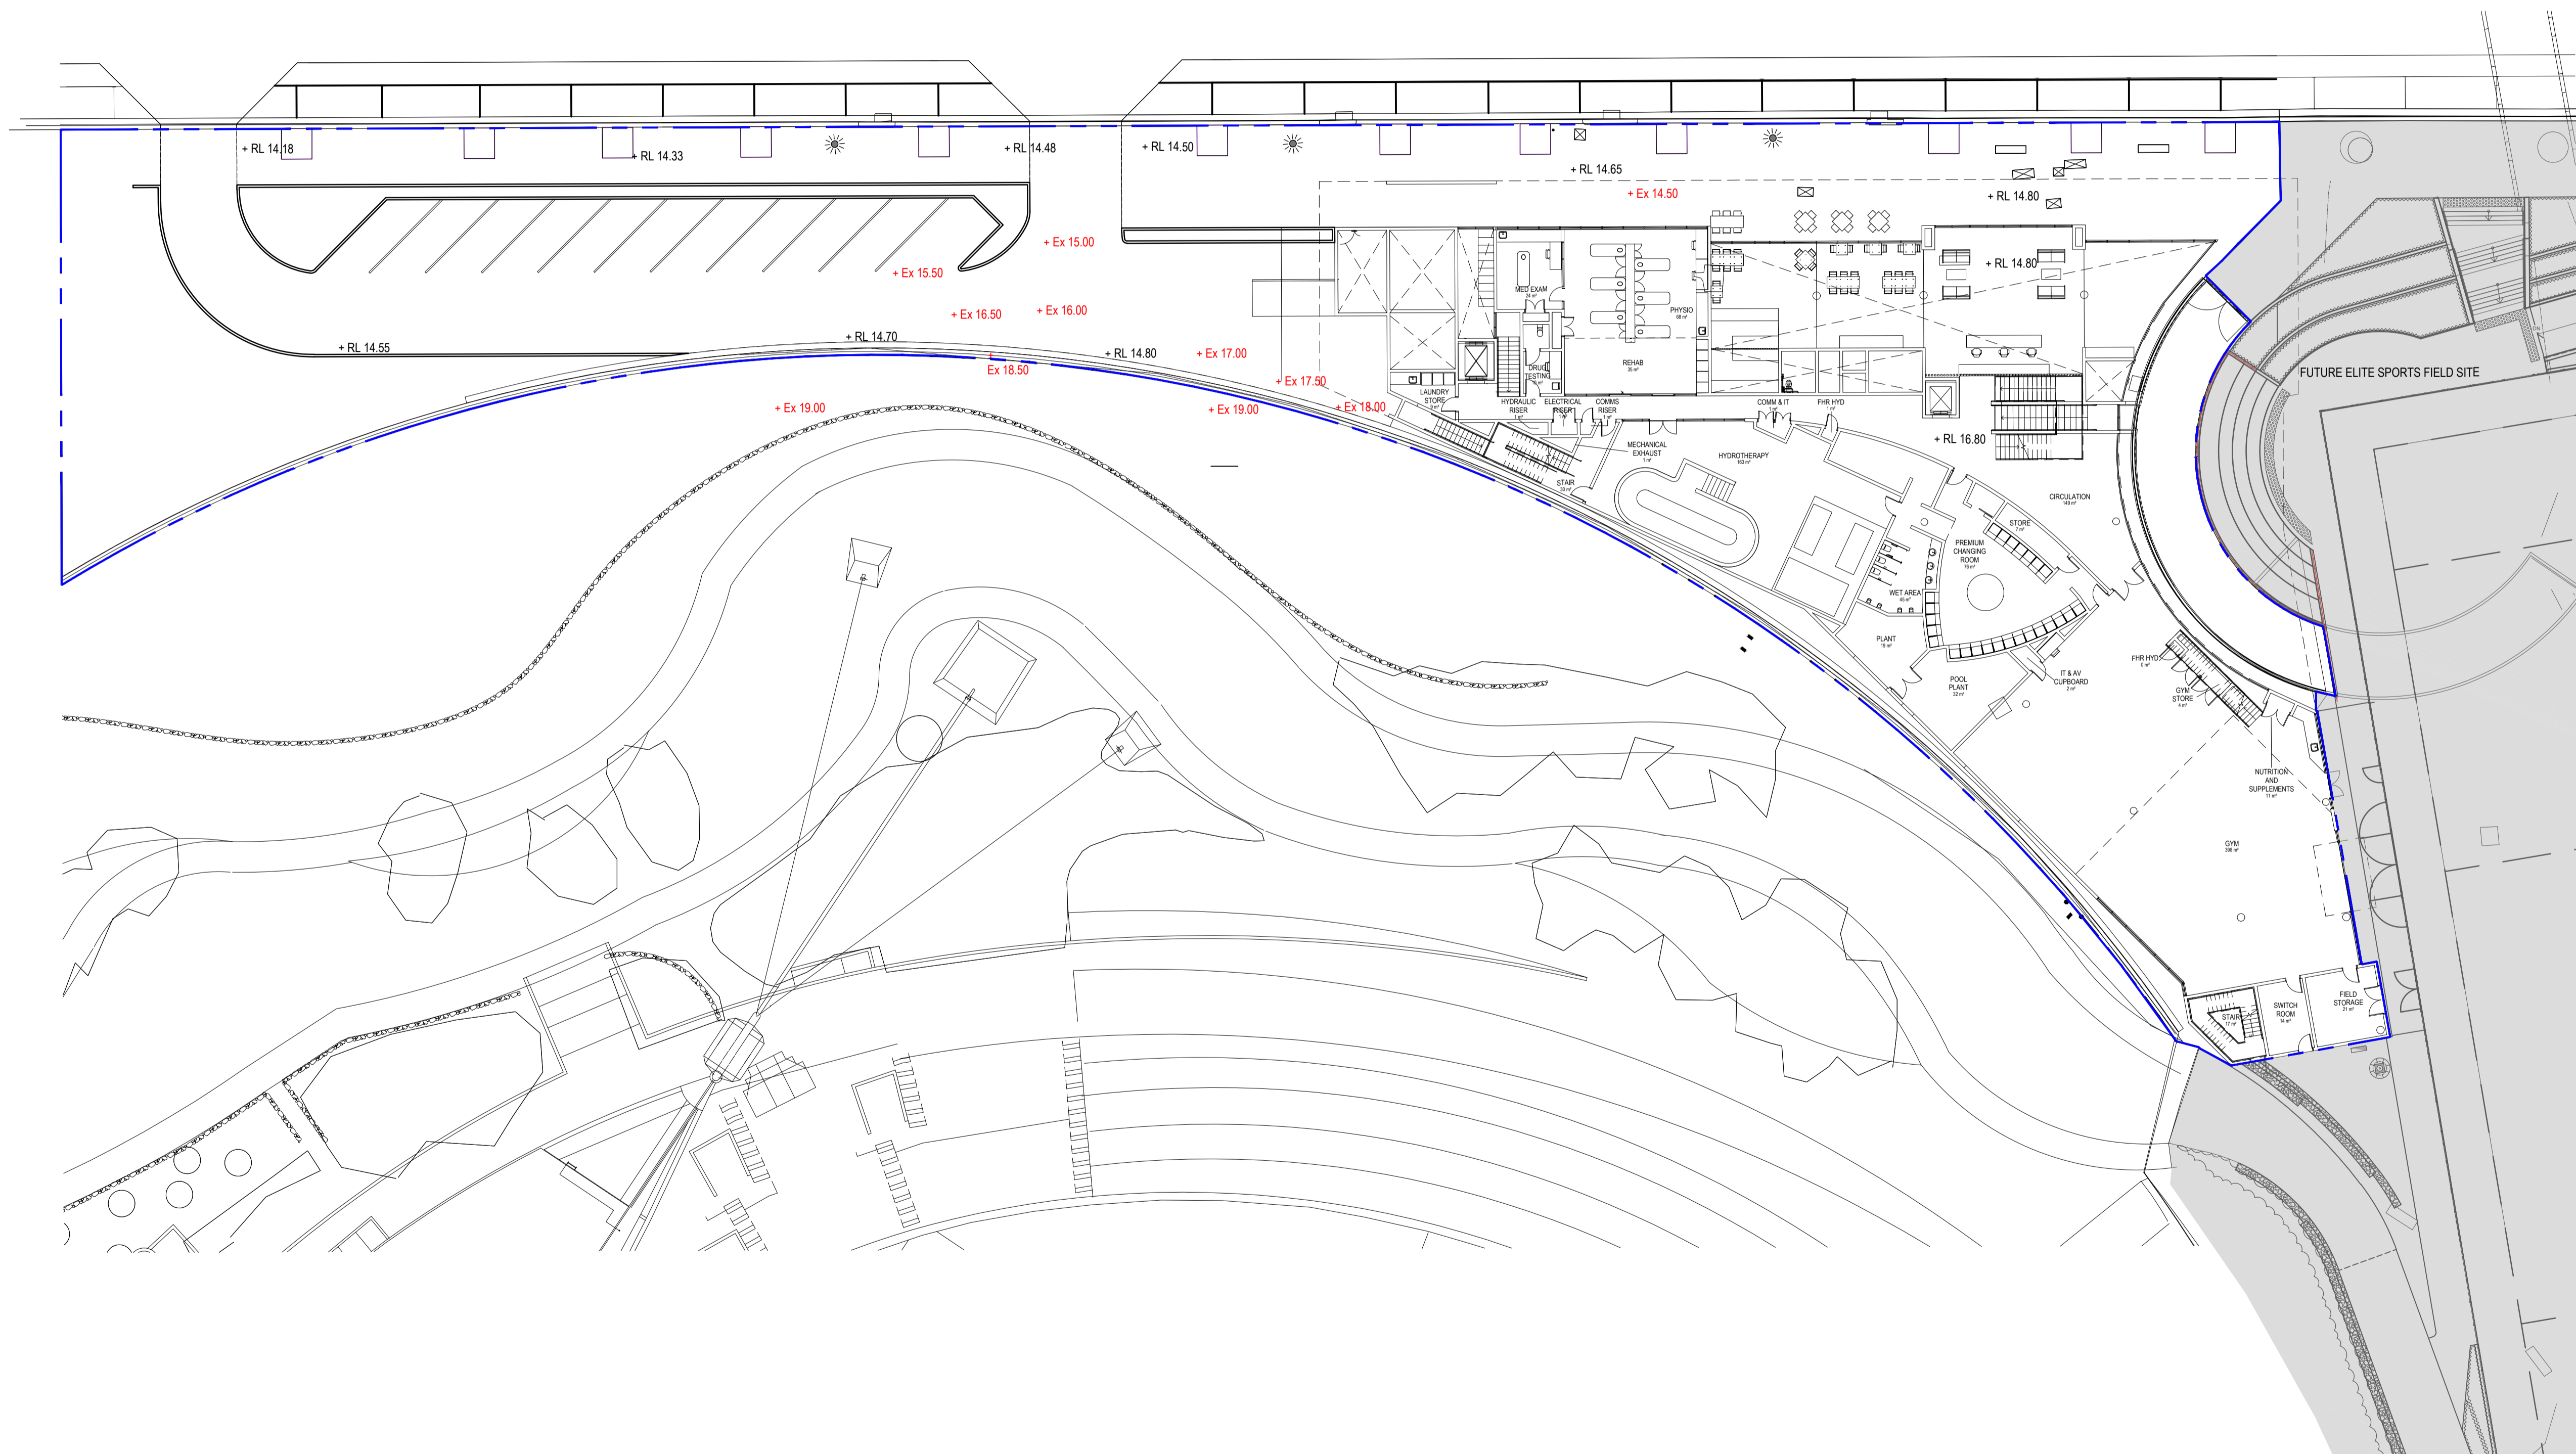

- NOTES
- + Ex 14.50 EXISTING SPOT LEVELS
 - + RL 14.48 PROPOSED SPOT LEVELS

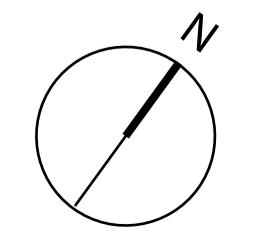








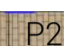













DATE	PROJECT NO.	REVISION	DWG NO.
13/09/2016	2516041	A	DA- 005

0	5	10	15M
---	---	----	-----

SCALE 1:250 @ A1 1:500 @ A3

LEGEND

-  Existing Trees to be removed
-  Proposed street trees
-  Proposed deciduous trees
-  Proposed native trees
-  Existing trees to be protected and retained
-  Proposed seating locations
-  S1
-  P1 Paving Type P1 - Large format unit paving to UEDM guidelines
-  P2 Paving Type P2 - Small format interlocking concrete pavers to UEDM guidelines
-  P3 Paving Type P3 - Asphalt paving to UEDM guidelines
-  MP Proposed areas of mass planting
-  01 Proposed car park entrance/exits
-  02 Proposed car park
-  03 Proposed vertical retaining wall
-  04 Proposed avenue of street trees
-  05 Proposed feature trees to carpark entrance/exits
-  06 Existing athletes tunnel
-  07 Proposed outdoor seating area
-  08 Proposed gravel area to back of house
-  - - - Extent of proposed building roof
-  - - - Extent of Works Boundary



NSWRL CENTRE OF EXCELLENCE INDICATIVE PLANTING SCHEDULE					
SYM	BOTANICAL NAME	COMMON NAME	HEIGHT	SPACING	POT SIZE
TREES					
	<i>Corymbia maculata</i>	Spotted Gum	20m	As Shown	100L
	<i>Eucalyptus microcorys</i>	Tallowwood	20m	As Shown	100L
	<i>Fraxinus pennsylvanica</i> 'Urbanite'	Green Ash	15m	As Shown	200L
	<i>Lophostemon confertus</i>	Queensland Brush Box	15m	As Shown	100L
	<i>Pyrus calleryana</i> 'Chanticleer'	Ornamental Pear	7m	As Shown	100L
SHRUBS					
	<i>Acmena smithii</i> 'Hedgemaster'	Lilly Pilly	1.0m	2/m ²	25L
	<i>Agapanthus orientalis</i> blue	Blue Agapanthus	0.5m	2/m ²	200mm
	<i>Alternanthera dentata</i>	Ruby Leaf Alternanthera	1.0m	4/m ²	200mm
	<i>Callistemon</i> 'Little John'	Bottlebrush	1.0m	4/m ²	200mm
	<i>Callistemon</i> 'Red Alert'	Bottlebrush	2.0m	4/m ²	200mm
	<i>Dodenaea viscosa</i> 'Purpurea'	Purple Hop Bush	2.0m	2/m ²	300mm
	<i>Melaleuca linariifolia</i> 'Claret Tops'	Honey Myrtle	0.5m	4/m ²	200mm
	<i>Melaleuca thymifolia</i>	Thyme Honey Myrtle	0.5m	4/m ²	200mm
	<i>Plumbago auriculata</i>	Blue plumbago	1.0m	4/m ²	200mm
	<i>Westringia</i> 'Wynyabbie Gem'	Coastal Rosemary	1.0m	4/m ²	200mm
GRASSES & GROUND COVERS					
	<i>Dietes grandiflora</i>	Wild Iris	0.8m	5/m ²	150mm
	<i>Liriope muscari</i> 'Evergreen Giant'	Turf Lily	0.8m	5/m ²	150mm
	<i>Liriope muscari</i> 'Just Right'	Turf Lily	0.6m	5/m ²	150mm
	<i>Lomandra</i> 'Tanika'	Mat Rush	0.7m	5/m ²	150mm
	<i>Myoporum parvifolium</i> 'Yareena'	Creeping Boobialla	0.1m	5/m ²	150mm
	<i>Trachelospermum jasminoides</i>	Star Jasmine	0.6m	5/m ²	150mm

PAVING



HAVENSLAB 60mm Adbri Lrg Format Pavers



Small Format Interlocking Concrete Pavers



Stone Clad Retaining Wall

STRUCTURES



SOPA UEDM Galv. Light Column



SOPA UEDM Galv. Signage Post



SOPA UEDM Galv. Steel Fence

TREES



Corymbia maculata (Spotted Gum)



Eucalyptus microcorys (Tallowwood)



Fraxinus pennsylvanica (Green Ash 'Urbanite')



Lophostemon confertus (Queensland Brush Box)



Pyrus calleryana 'Chanticleer' (Ornamental Pear)

SHRUBS



Acmena smithii 'Hedgemaster' (Lilly Pilly)



Agapanthus orientalis 'blue' (Blue Agapanthus)



Alternanthera dentata (Ruby Leaf Alternanthera)



Callistemon 'Little John' (Bottlebrush)



Callistemon 'Red Alert' (Bottlebrush)



Dodenaea viscosa 'Purpurea' (Purple Hop Bush)



Melaleuca linariifolia 'Claret Tops' (Honey Myrtle)




Melaleuca thymifolia (Thyme Honey Myrtle)



Westringia 'Wynyabbie Gem' (Coastal Rosemary)



Plumbago auriculata (Blue Plumbago)

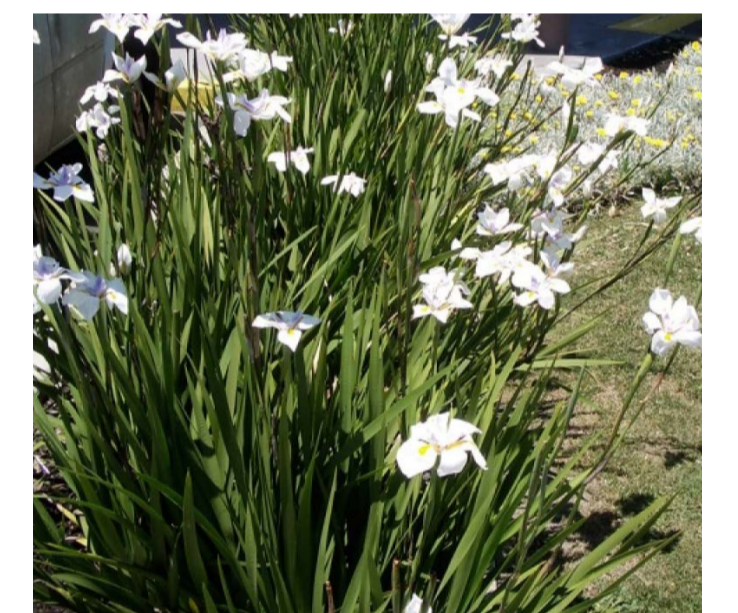

Dietes grandiflora 'Wild Iris' (Wild Iris)



Liriope muscari 'Evergreen Giant' (Turf Lily)




Liriope muscari 'Just Right' (Turf Lily)



Lomandra 'Tanika' (Mat Rush)



Myoporum parvifolium 'yareena' (Creeping boobialla)

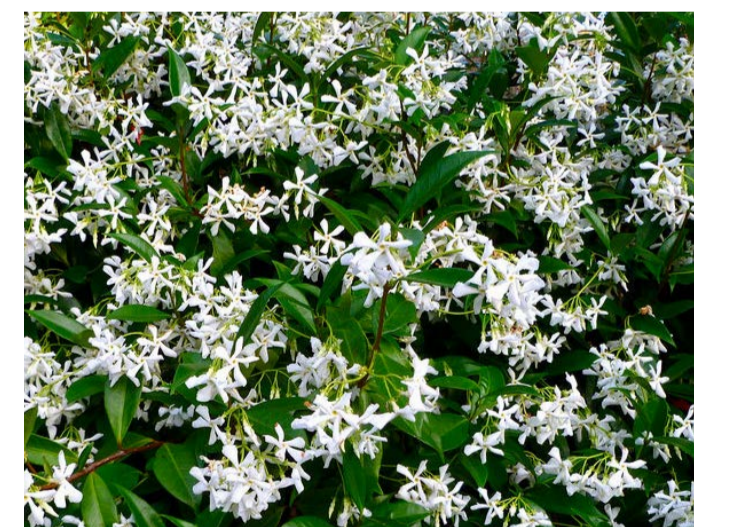

Trachelospermum jasminoides (Star Jasmine)

GROUND COVERS

TIERED PLANTING

AREA REQUIRED TO REMAIN CLEAR TO MAINTAIN ACCESS TO STAIR

AREA REQUIRED TO REMAIN CLEAR TO MAINTAIN ACCESS TO ANZ ACCESS TUNNEL

DAWN FRASER AVENUE

EXISTING ASPHALT FOOTPATH

1.8M GALV. PERIMETER SECURITY FENCE TO UEDM GUIDELINES (SHOWING AS BLUE)

1.0M HIGH GLASS FENCE TO VIEWING TERRACES (SHOWING AS RED)

CURRENT EDGE OF COLONNADE. REQUIRED TO STOP AS INDICATED TO MAINTAIN THOROUGHFARES

EXISTING SERVICE PITS TO REMAIN

LARGE FORMAT PEDESTRIAN PAVING TO UEDM GUIDELINES

EXISTING STREET SIGN TO REMAIN

COLONNADE EXTENSION. POPULOUS COMMENTS. 14.10.16

