


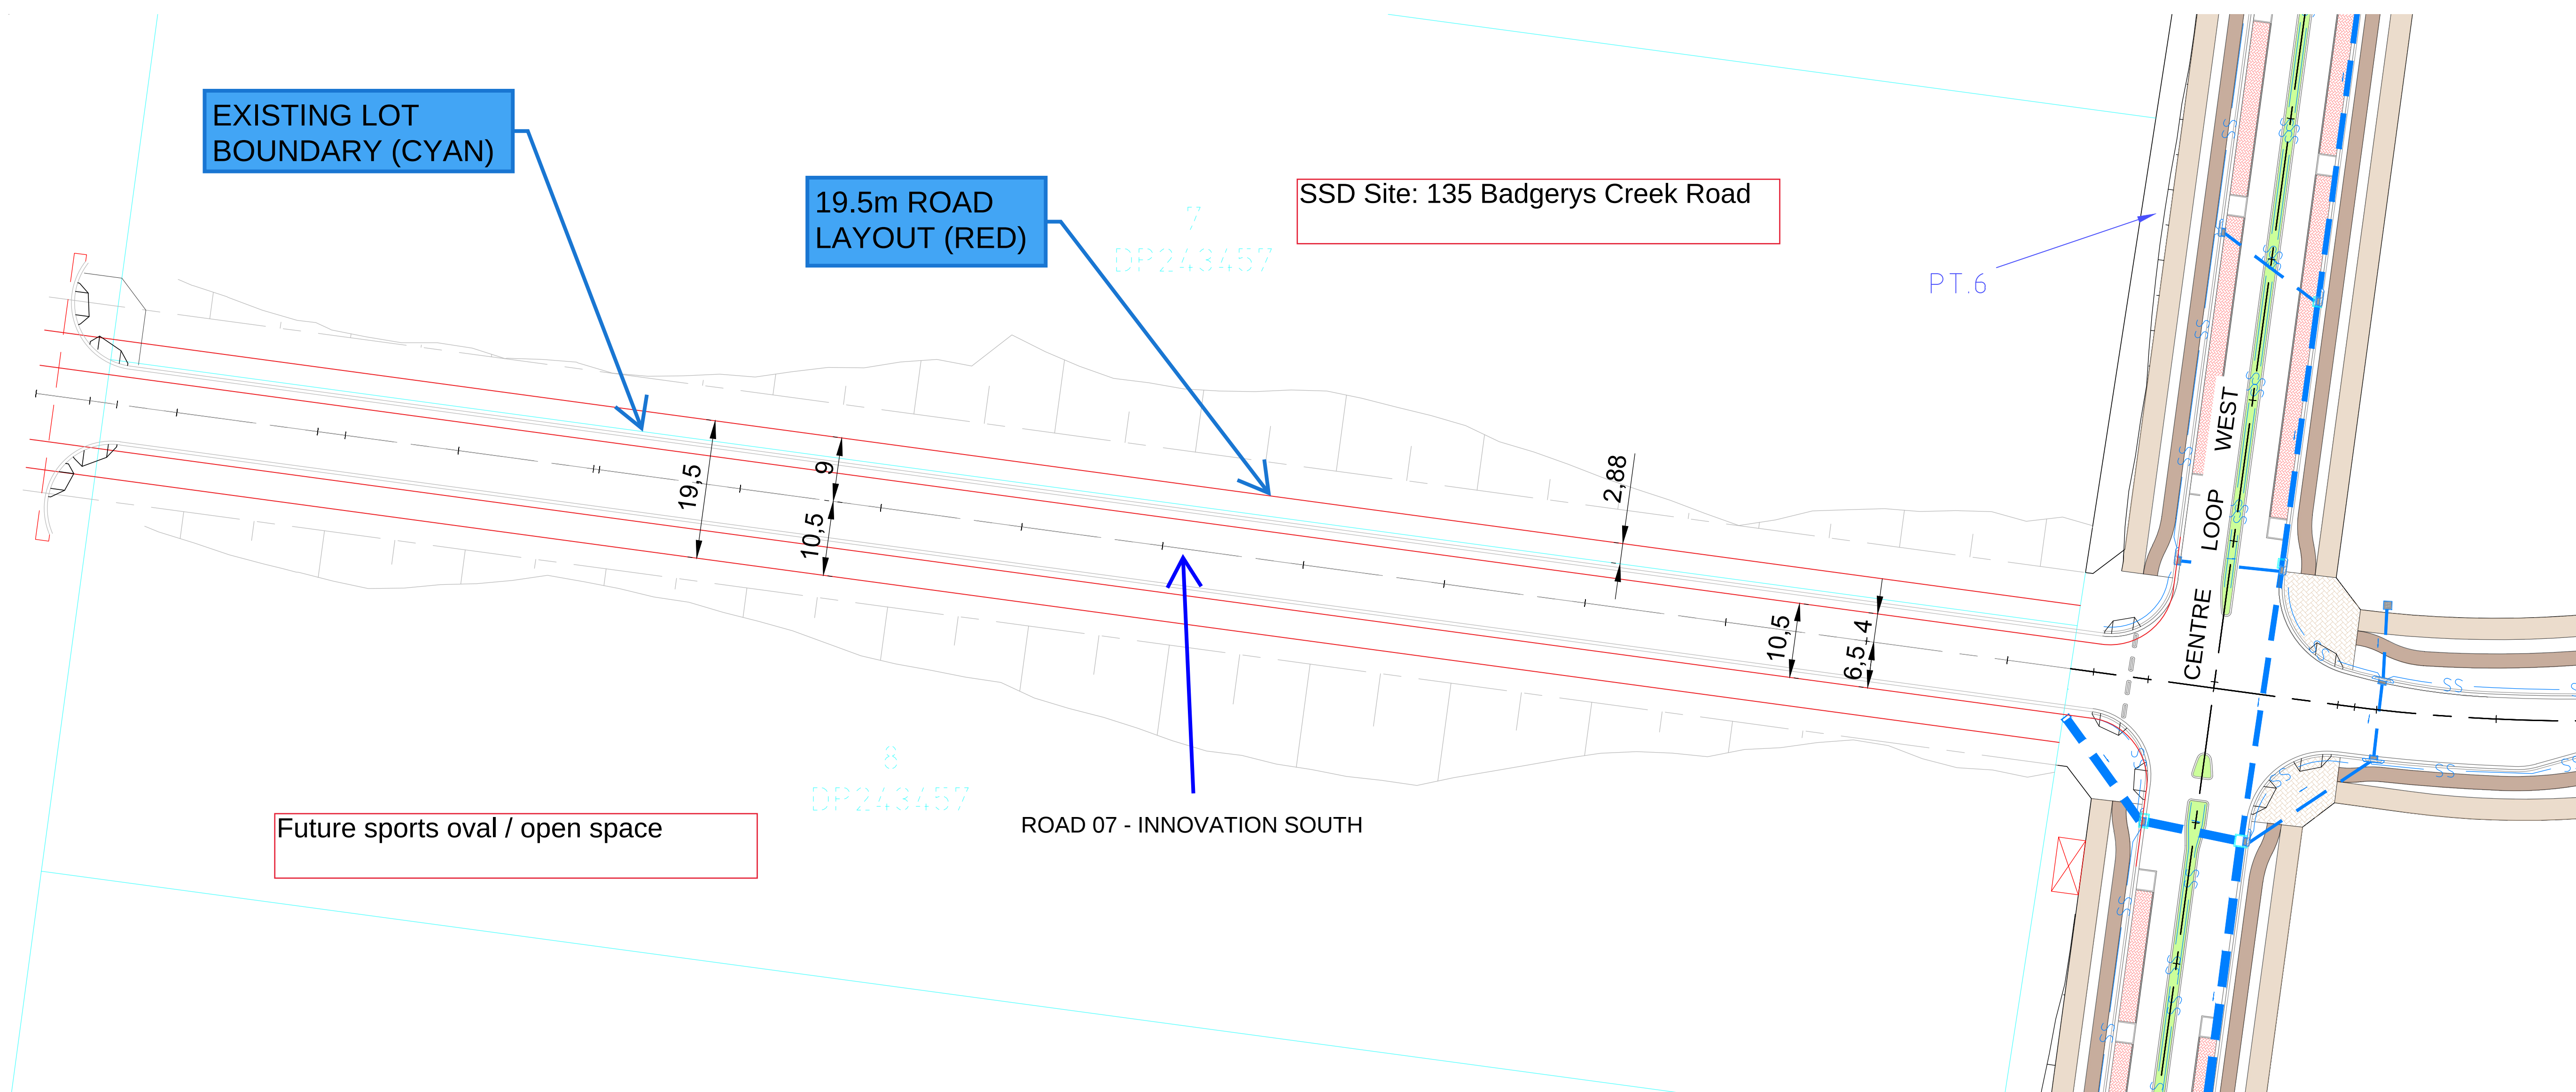

INNOVATION SOUTH - LOT 7 BOUNDARY
SCALE 1:500 @A1