


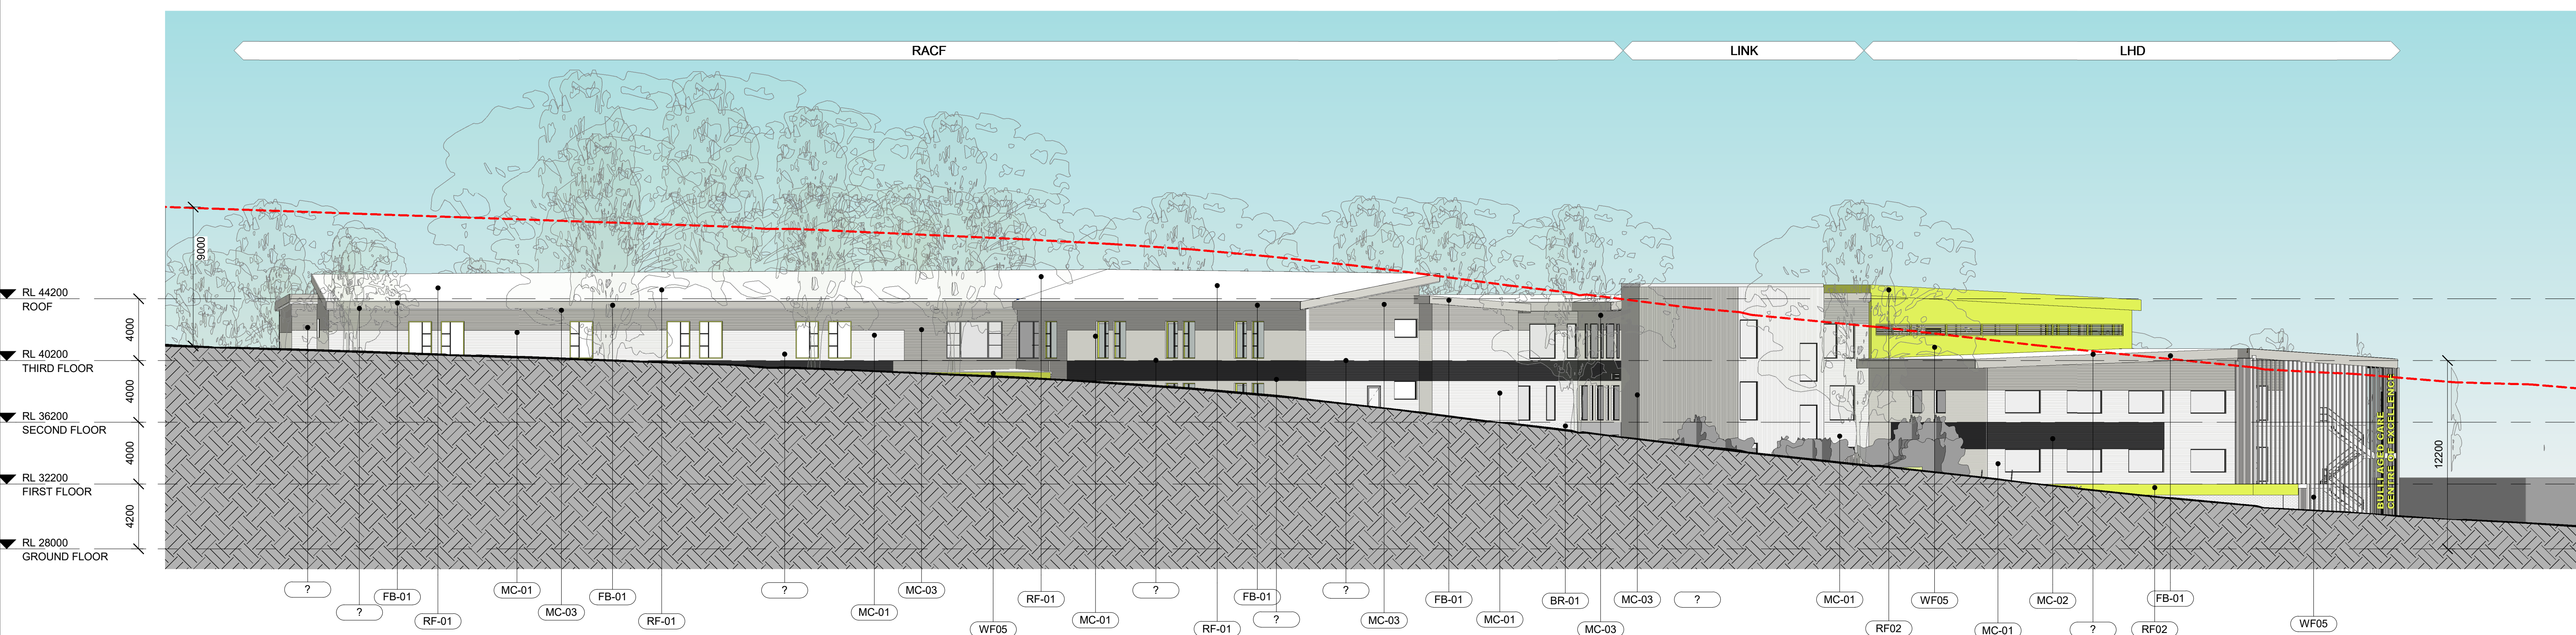

ROOF FINISHES	
TYPE	FINISH
MC-03	LYSAGHT CUSTOM ORB® COLORBOND® Metallic steel in the colour Cosmic™
RF02	LYSAGHT LONGLINE® COLORBOND® Metallic steel in the colour Rain Forest Glow™
RF-01	LYSAGHT LONGLINE® COLORBOND® Coolmax® steel in the colour Whitehaven®

D	Final SSD Issue	29/05/2012
C	AMENDED DA/SEAR ISSUE	29/11/2012
B	DA / SEAR Issue	18/11/2012
A	Amended SEAR Issue	21.10.2012

blp

Billard Leece Partnership Pty Ltd
Architects & Urban Planners
Studio 201, 50 Holt Street
Surry Hills 2010
New South Wales Australia
T +61 2 8096 4066

E info@blp.com.au
www.blp.com.au

CLIENT

 **Health**
Infrastructure


77 Pacific Highway
North Sydney
NSW 2060

P: 02
F: 02
W: www.hinfra.health.nsw.gov.au


PROJECT
BULLI AGED CARE CENTRE
OF EXCELLENCE

DRAWING TITLE
ELEVATION - HOSPITAL ROAD

Project No	15617
Scale 1 : 200@A1	Date 13/02/2017
Drawn By MJ	Checked By LG
Drawing No DA.20.0401	Revision D

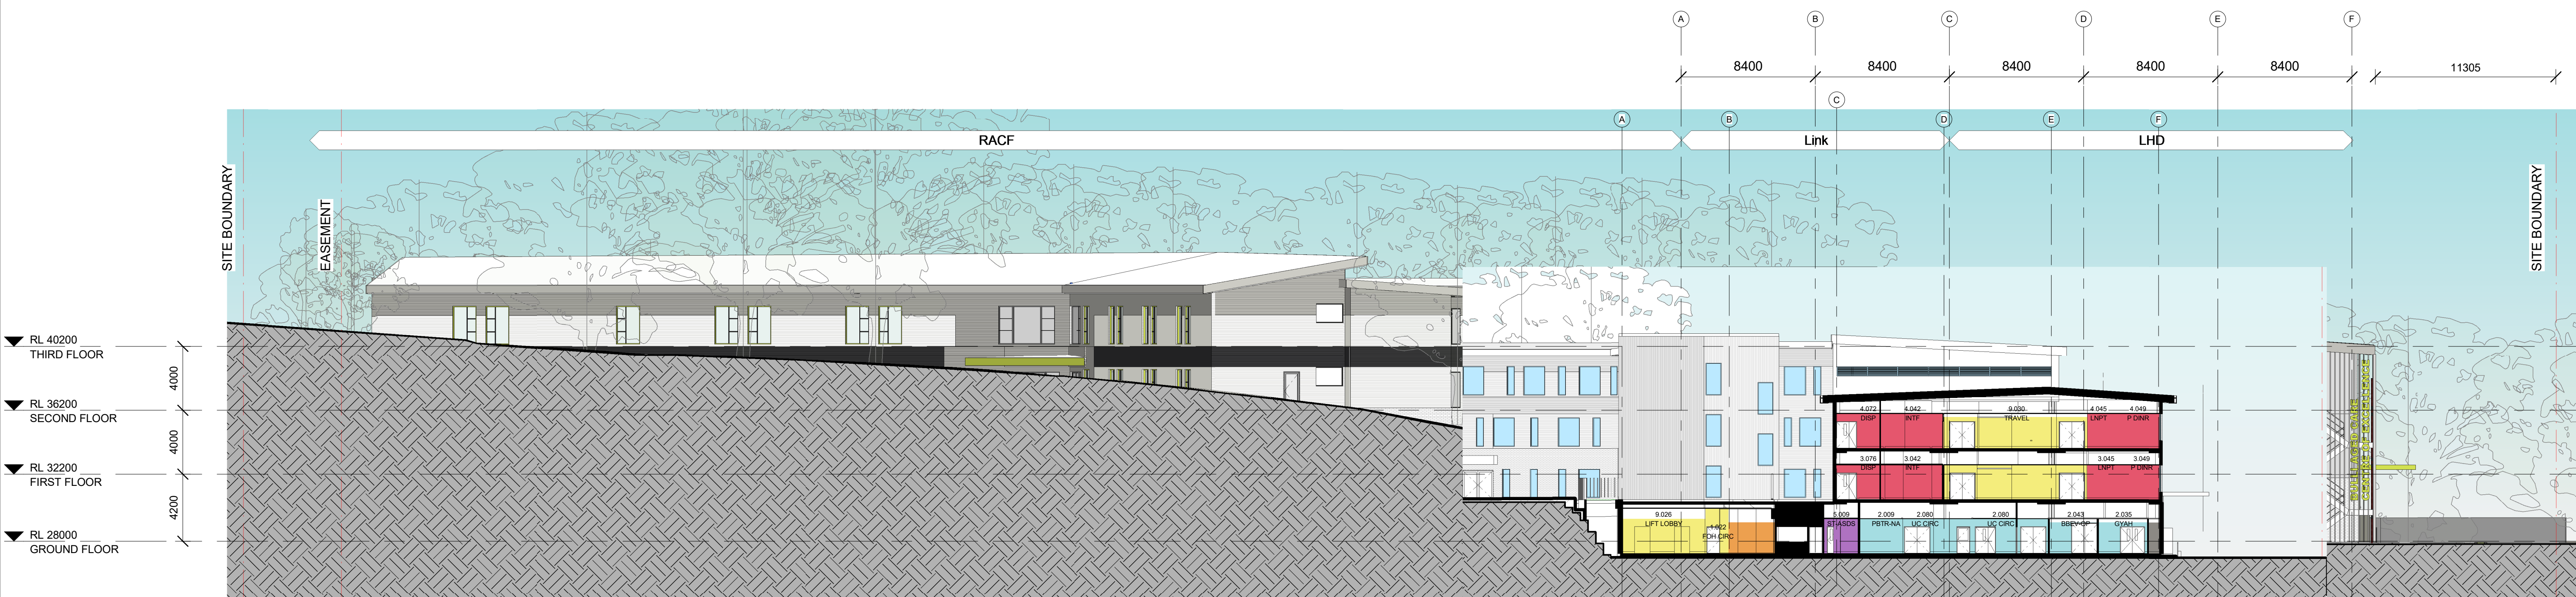
[illegible]REV
ARCHITECTS

CLIENT

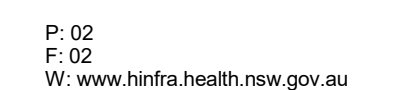

DRAWING TITLE
SECTIONS - PROPOSED - AA

DEVELOPMENT
APPLICATION

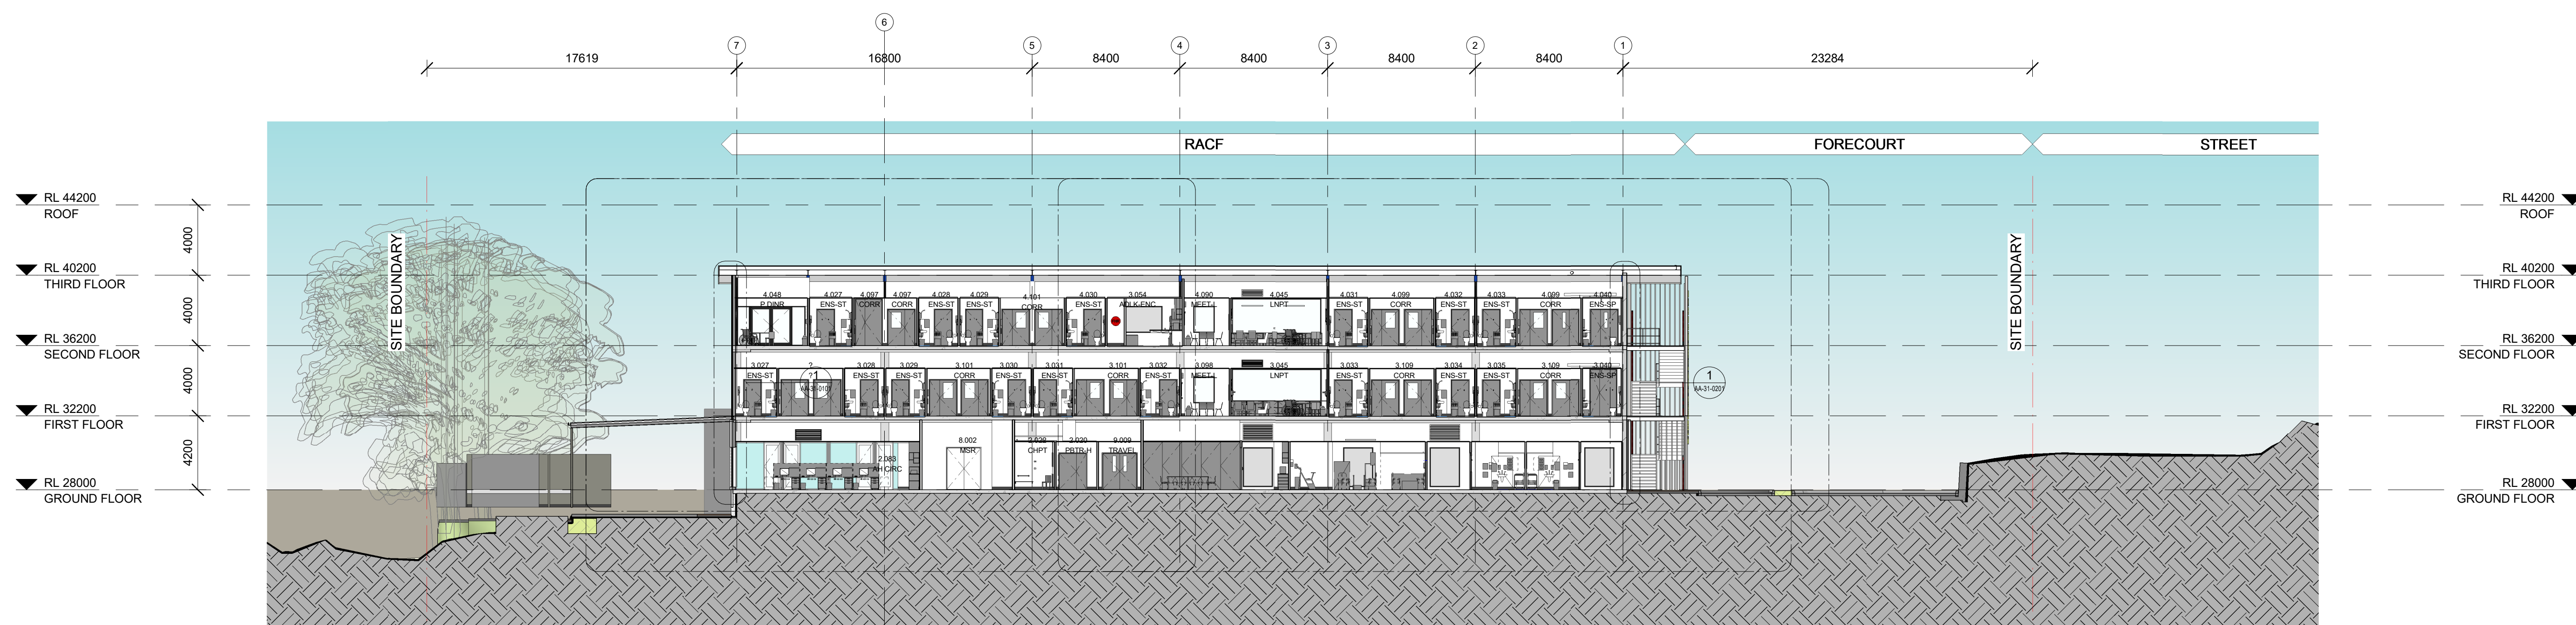

1 DA SECTION - BB
1 : 200

D	Final SSD Issue	29/05/2012
C	AMENDED DA/SEAR ISSUE	29/11/2012
B	DA / SEAR Issue	18/11/2012
A	Amended SEAR Issue	21.10.2012

REV
ARCHITECTS

P: 02
F: 02
W: www.hinfra.health.nsw.gov.au

PROJECT
BULLI AGED CARE CENTRE
OF EXCELLENCE

DRAWING TITLE
SECTIONS - PROPOSED - BE

Project No	15617
Scale 1 : 200@A1	Date 13/02/2017
Drawn By MJ	Checked By LG
Drawing No DA.30.0101	Revision D

[illegible]

D	Final SSD Issue	29/05/2012
C	AMENDED DA/SEAR ISSUE	29/11/2012
B	DA / SEAR Issue	18/11/2012
A	Amended SEAR Issue	21.10.2012

REV
ARCHITECTS

CLIENT

 **Health Infrastructure**


77 Pacific Highway
North Sydney
NSW 2060

P: 02
F: 02
W: www.hinfra.health.nsw.gov.au

PROJECT
BULLI AGED CARE CENTRE
OF EXCELLENCE

DRAWING TITLE
SECTIONS - PROPOSED - DD

Project No	15617
Scale 1 : 200@A1	Date 13/02/2017
Drawn By MJ	Checked By LG
Drawing No DA.30.0301	Revision D

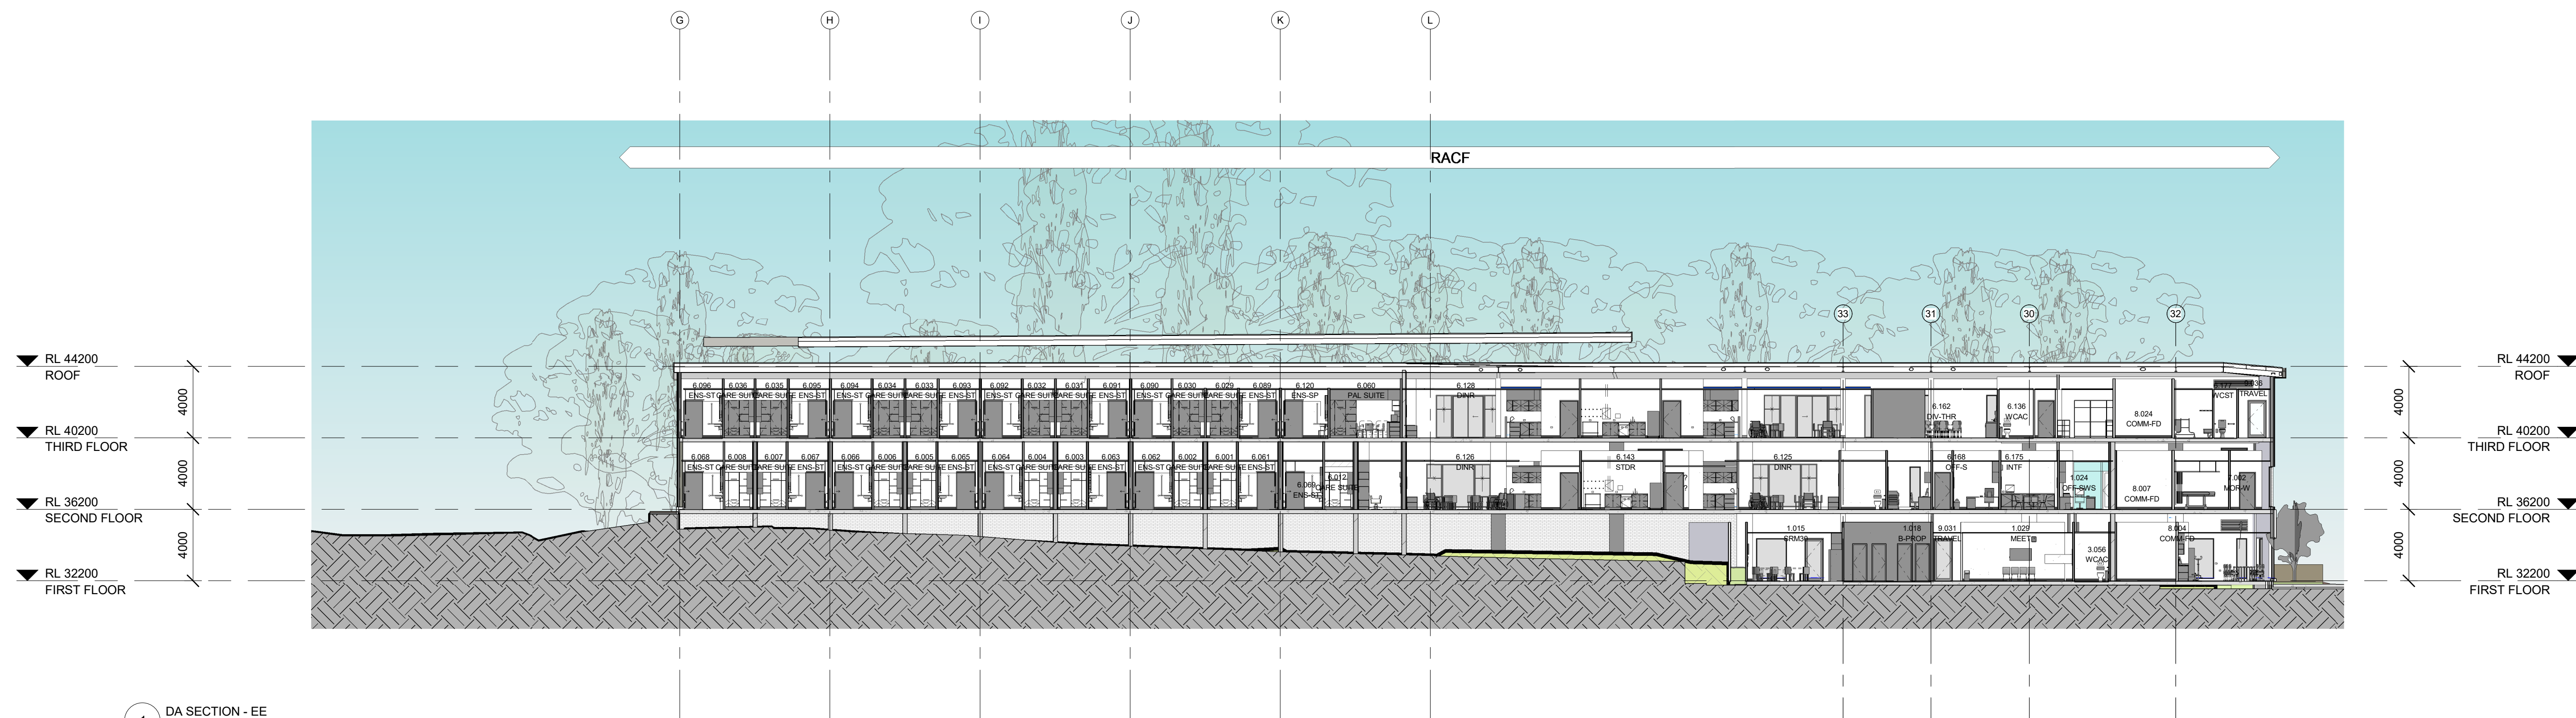

1 DA SECTION - EE
1 : 200

D	Final SSD Issue	29/05/2017
C	AMENDED DA/SEAR ISSUE	29/11/2016
B	DA / SEAR Issue	18/11/2016
A	Amended SEAR Issue	21.10.2016

REV
ARCHITECTS

Billard Leece Partnership Pty Ltd
Architects & Urban Planners
Studio 201, 50 Holt Street
Surry Hills 2010
New South Wales Australia
T +61 2 8096 4066

E info@blp.com.au
www.blp.com.au

CLIENT




P: 02
F: 02
W: www.hinfra.health.nsw.gov.au

PROJECT
BULLI AGED CARE CENTRE
OF EXCELLENCE

DRAWING TITLE
SECTIONS - PROPOSED - EE

Project No	15617
Scale 1: 200@A1	Date 13/02/2017
Drawn By MJ	Checked By LG
Drawing No DA.30.0401	Revision D


DEVELOPMENT
APPLICATION

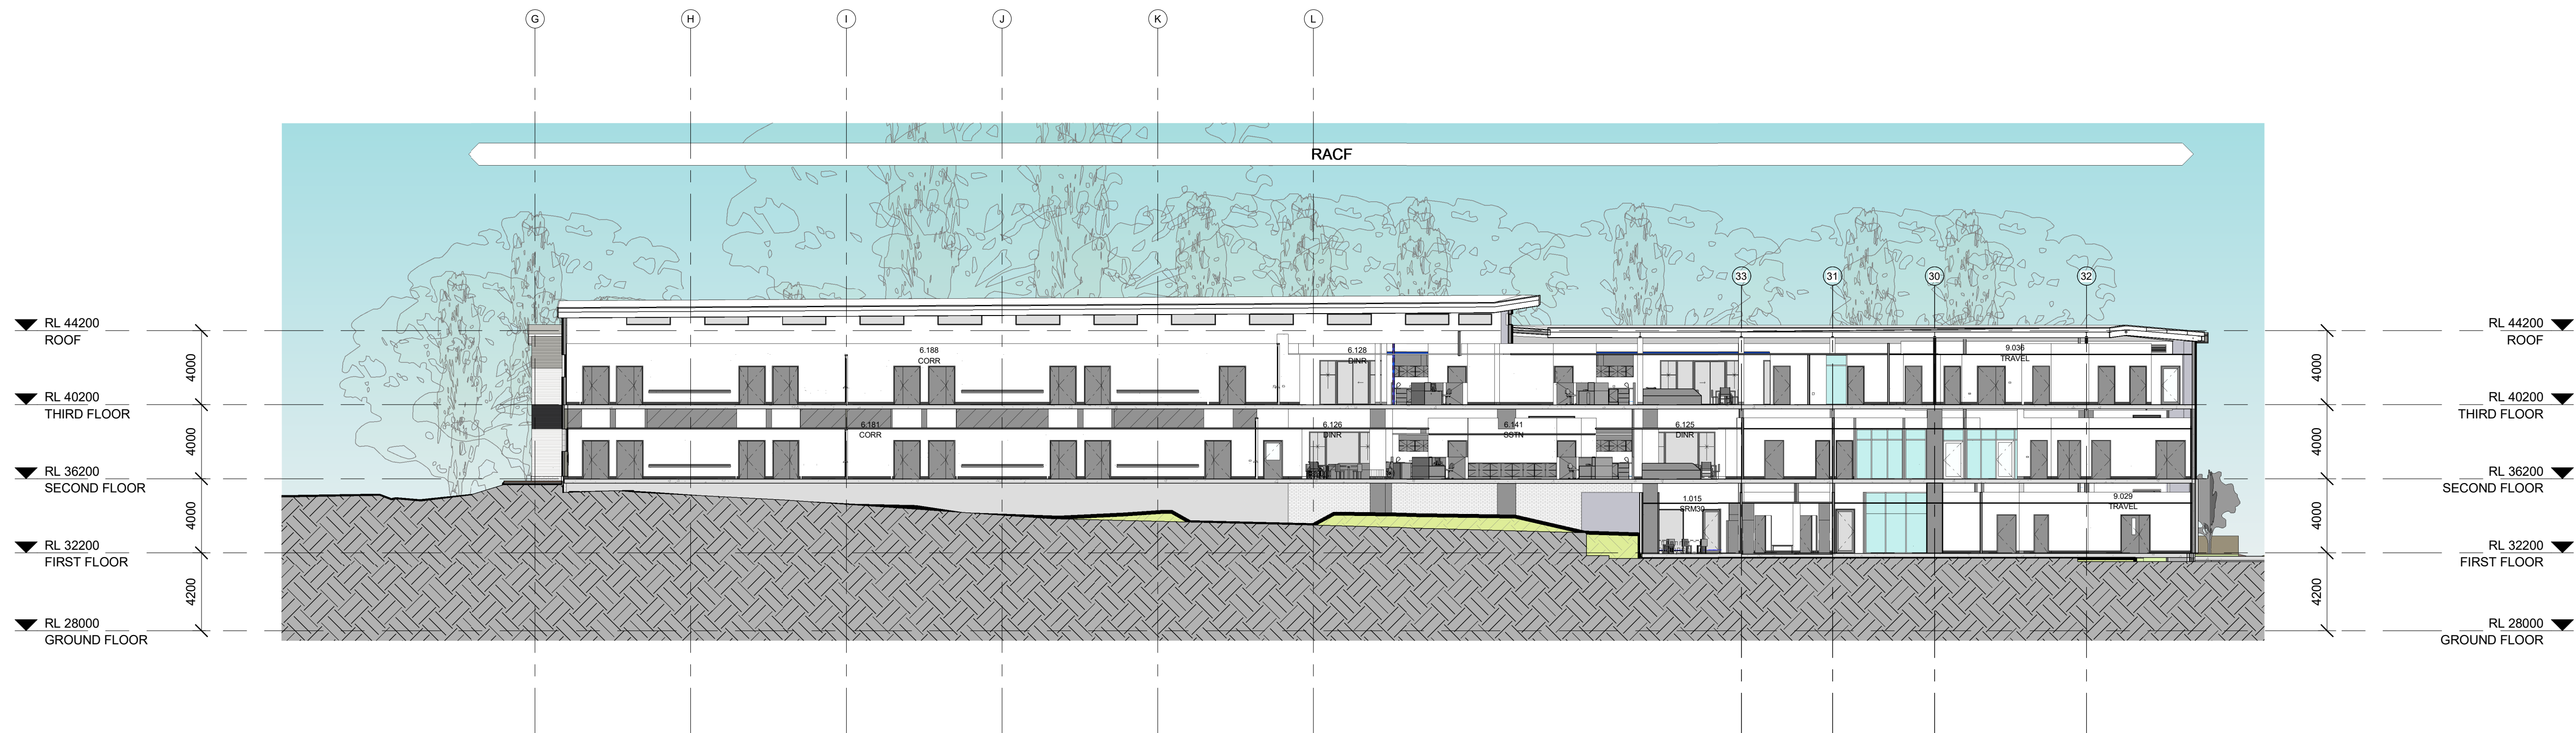

1 DA SECTION - FF
1 : 200

[illegible]

D	Final SSD Issue	29/05/2017
C	AMENDED DA/SEAR ISSUE	29/11/2016
B	DA / SEAR Issue	18/11/2016
A	Amended SEAR Issue	21.10.2016

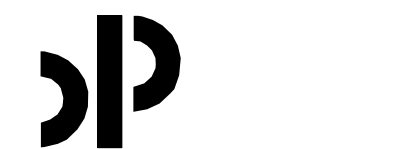REV
ARCHITECTS

Billard Leece Partnership Pty Ltd
Architects & Urban Planners
Studio 201, 50 Holt Street
Surry Hills 2010
New South Wales Australia
T +61 2 8096 4066

E info@blp.com.au
www.blp.com.au

CLIENT



P: 02
F: 02
W: www.hinfra.health.nsw.gov.au

PROJECT
BULLI AGED CARE CENTRE
OF EXCELLENCE

DRAWING TITLE
SECTIONS - PROPOSED - FF

Project No	15617
Scale 1 : 200@A1	Date 13/02/2017
Drawn By MJ	Checked By LG
Drawing No DA.30.0501	Revision D

DEVELOPMENT
APPLICATION

[illegible]REV
ARCHITECTS

CLIENT




P: 02
F: 02
W: www.hinfra.health.nsw.gov.au

PROJECT
BULLI AGED CARE CENTRE
OF EXCELLENCE

DRAWING TITLE
SECTIONS - PROPOSED - GO

Project No	15617
Scale 1 : 200@A1	Date 13/02/2017
Drawn By MJ	Checked By LG
Drawing No DA.30.0601	Revision D

DEVELOPMENT
APPLICATIONS

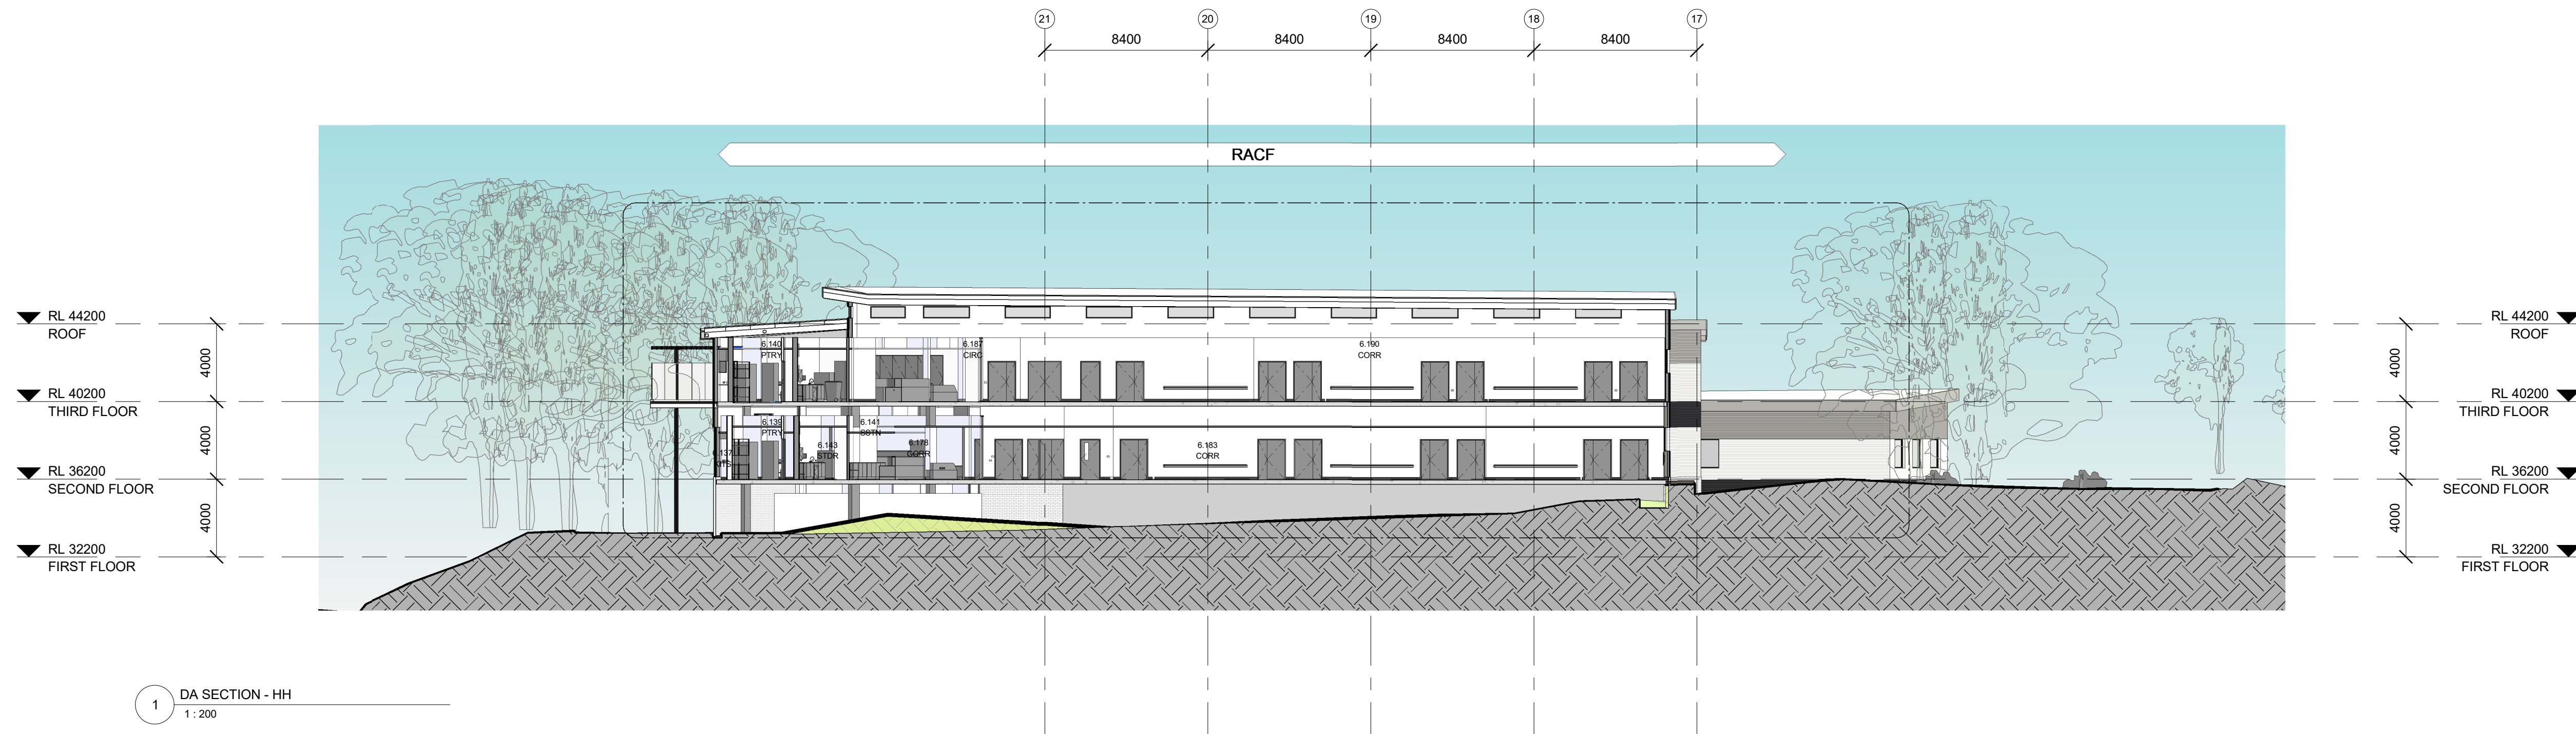

1 DA SECTION - HH
1:200

D Final SSD Issue 29/05/2017
C AMENDED DA/SEAR ISSUE 29/11/2016
B DA / SEAR Issue 18/11/2016
A Amended SEAR Issue 21.10.2016

REV
ARCHITECTS

blp
Billard Leese Partnership Pty Ltd
Architects & Urban Planners
Studio 201, 50 Holt Street
Sunny Hills 2010
New South Wales Australia
T +61 2 8096 4066
E info@blp.com.au
www.blp.com.au

CLIENT
NSW GOVERNMENT
Health Infrastructure
77 Pacific Highway
North Sydney
NSW 2060

P: 02
F: 02
W: www.hinfra.health.nsw.gov.au

PROJECT
BULLI AGED CARE CENTRE
OF EXCELLENCE

DRAWING TITLE
SECTIONS - PROPOSED - HH

Project No	15617
Scale	1:200@A1
Date	13/02/2017
Drawn By	LG
Checked By	LG
Drawing No	DA.30.0701
Revision	D

DEVELOPMENT
APPLICATION

10/02/2017 12:46:59 PM



D Final SSD Issue 29/05/2017
C AMENDED 29/11/2016
DA/SEAR ISSUE
B DA / SEAR Issue 18/11/2016
A Amended SEAR 21.10.2016
Issue

REV
ARCHITECTS

blp
Billard Leese Partnership Pty Ltd
Architects & Urban Planners
Studio 201, 50 Holt Street
Sunny Hills 2010
New South Wales Australia
T +61 2 8096 4066
E info@blp.com.au
www.blp.com.au

CLIENT

NSW **Health**
GOVERNMENT Infrastructure
77 Pacific Highway
North Sydney
NSW 2060

P: 02
F: 02
W: www.hinfra.health.nsw.gov.au

PROJECT
BULLI AGED CARE CENTRE
OF EXCELLENCE

DRAWING TITLE
SECTIONS - PROPOSED - II

Project No	15617
Scale	1:200@A1
Date	13/02/2017
Drawn By	LG
Checked By	LG
Drawing No	DA.30.0801
Revision	D

DEVELOPMENT
APPLICATION

11/06/2017 12:47:06 PM

D	Final SSD Issue	29/05/2017
C	AMENDED DA/SEAR ISSUE	29/11/2016
B	DA / SEAR Issue	18/11/2016
A	Amended SEAR Issue	21.10.2016

REV
ARCHITECTS

ARCHITECTS



Billard Leece Partnership Pty Ltd
Architects & Urban Planners

Studio 201, 50 Holt Street
Surry Hills 2010
New South Wales Australia
T +61 2 8096 4066

E info@blp.com.au
www.blp.com.au

CLIENT _____



77 Pacific Highway
North Sydney
NSW 2060


P: 02
F: 02
W: www.hinfra.health.nsw.gov.au

PROJECT
BULLI AGED CARE CENTRE
OF EXCELLENCE

DRAWING TITLE
SECTIONS - PROPOSED JJ

Project No	15617
Scale 1 : 200@A1	Date 13/02/2017
Drawn By RG	Checked By LG
Drawing No DA.30.0901	Revision D

DEVELOPMENT
APPLICATION

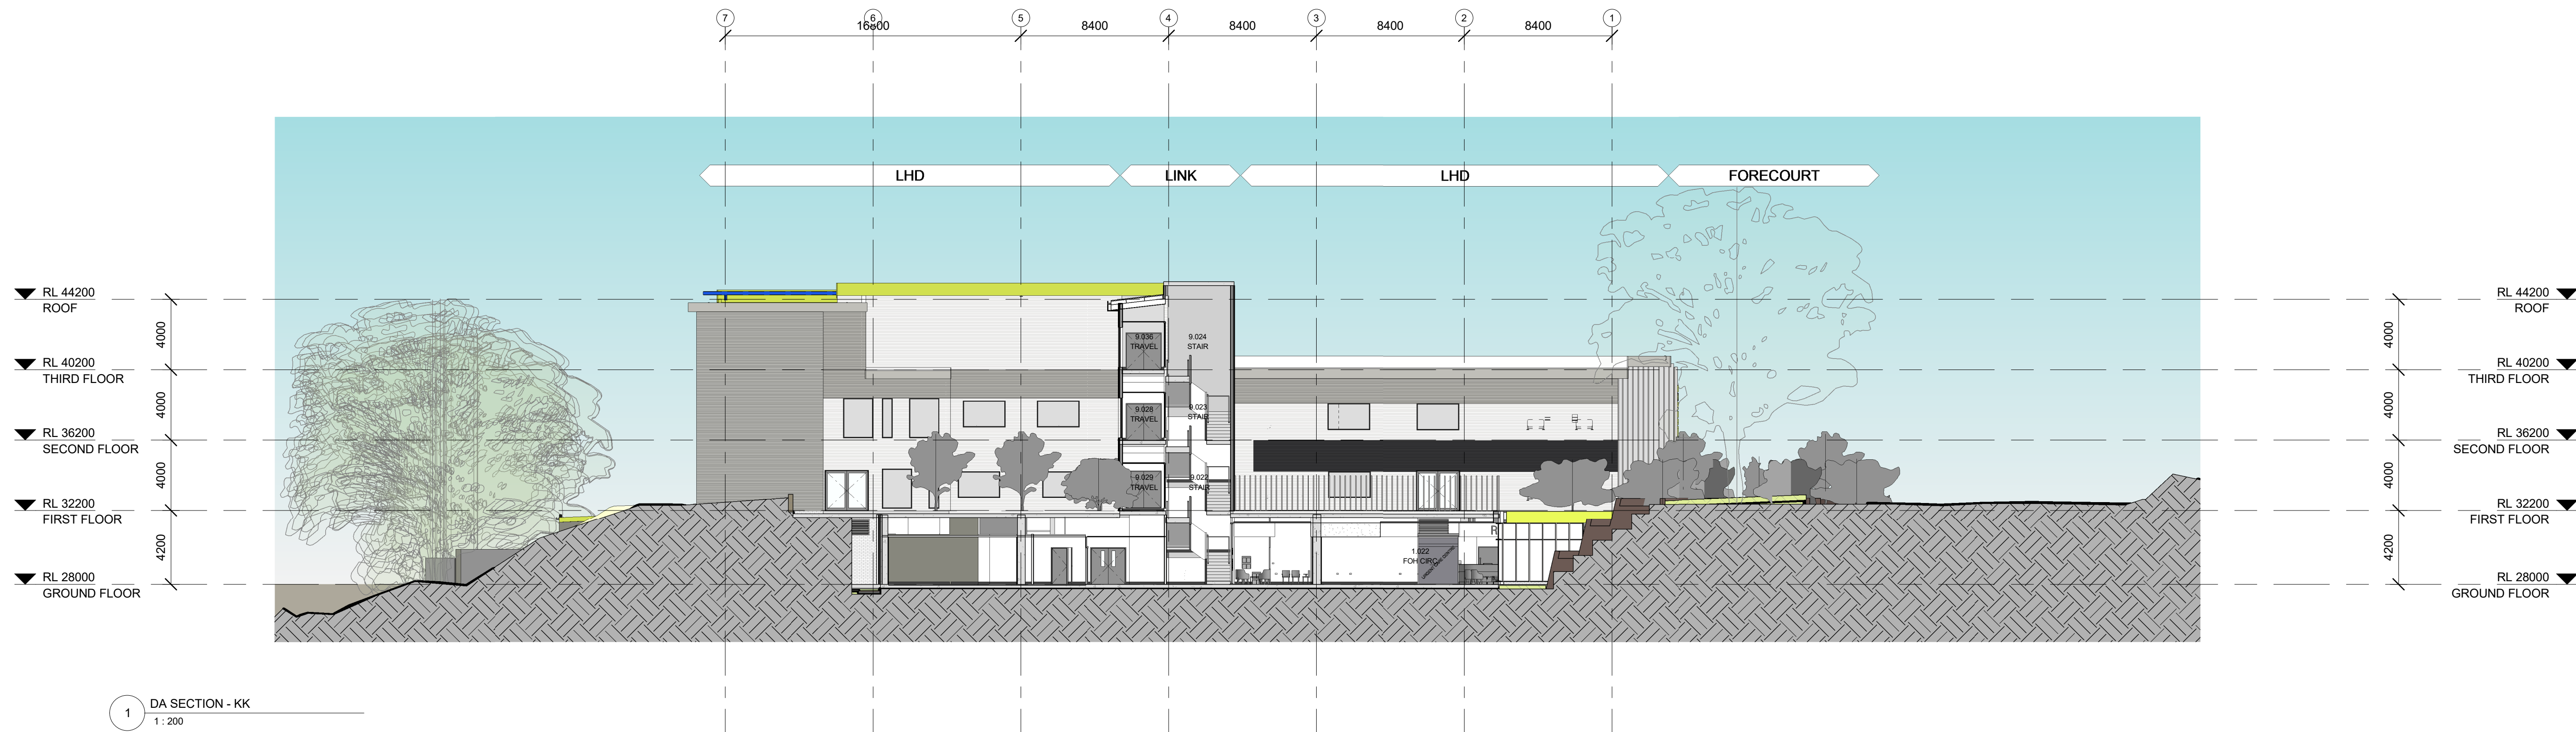

1 DA SECTION - KK
1 : 200

D Final SSD Issue 29/05/2017
C AMENDED DA/SEAR ISSUE 29/11/2016
B DA / SEAR ISSUE 18/11/2016
A Amended SEAR 21.10.2016 Issue

REV
ARCHITECTS

blp
Billard Leese Partnership Pty Ltd
Architects & Urban Planners
Studio 201, 50 Holt Street
Sunny Hills 2010
New South Wales Australia
T +61 2 8096 4066
E info@blp.com.au
www.blp.com.au

* CLIENT

NSW GOVERNMENT
Health Infrastructure
77 Pacific Highway
North Sydney
NSW 2060

P: 02
F: 02
W: www.hinfra.health.nsw.gov.au

PROJECT
BULLI AGED CARE CENTRE
OF EXCELLENCE

DRAWING TITLE
SECTIONS - PROPOSED KK

Project No	15617
Scale	1:200@A1
Date	13/02/2017
Drawn By	LG
Checked By	LG
Drawing No	DA.30.1001
Revision	D

DEVELOPMENT
APPLICATION

10/02/2017 12:47:23 PM