



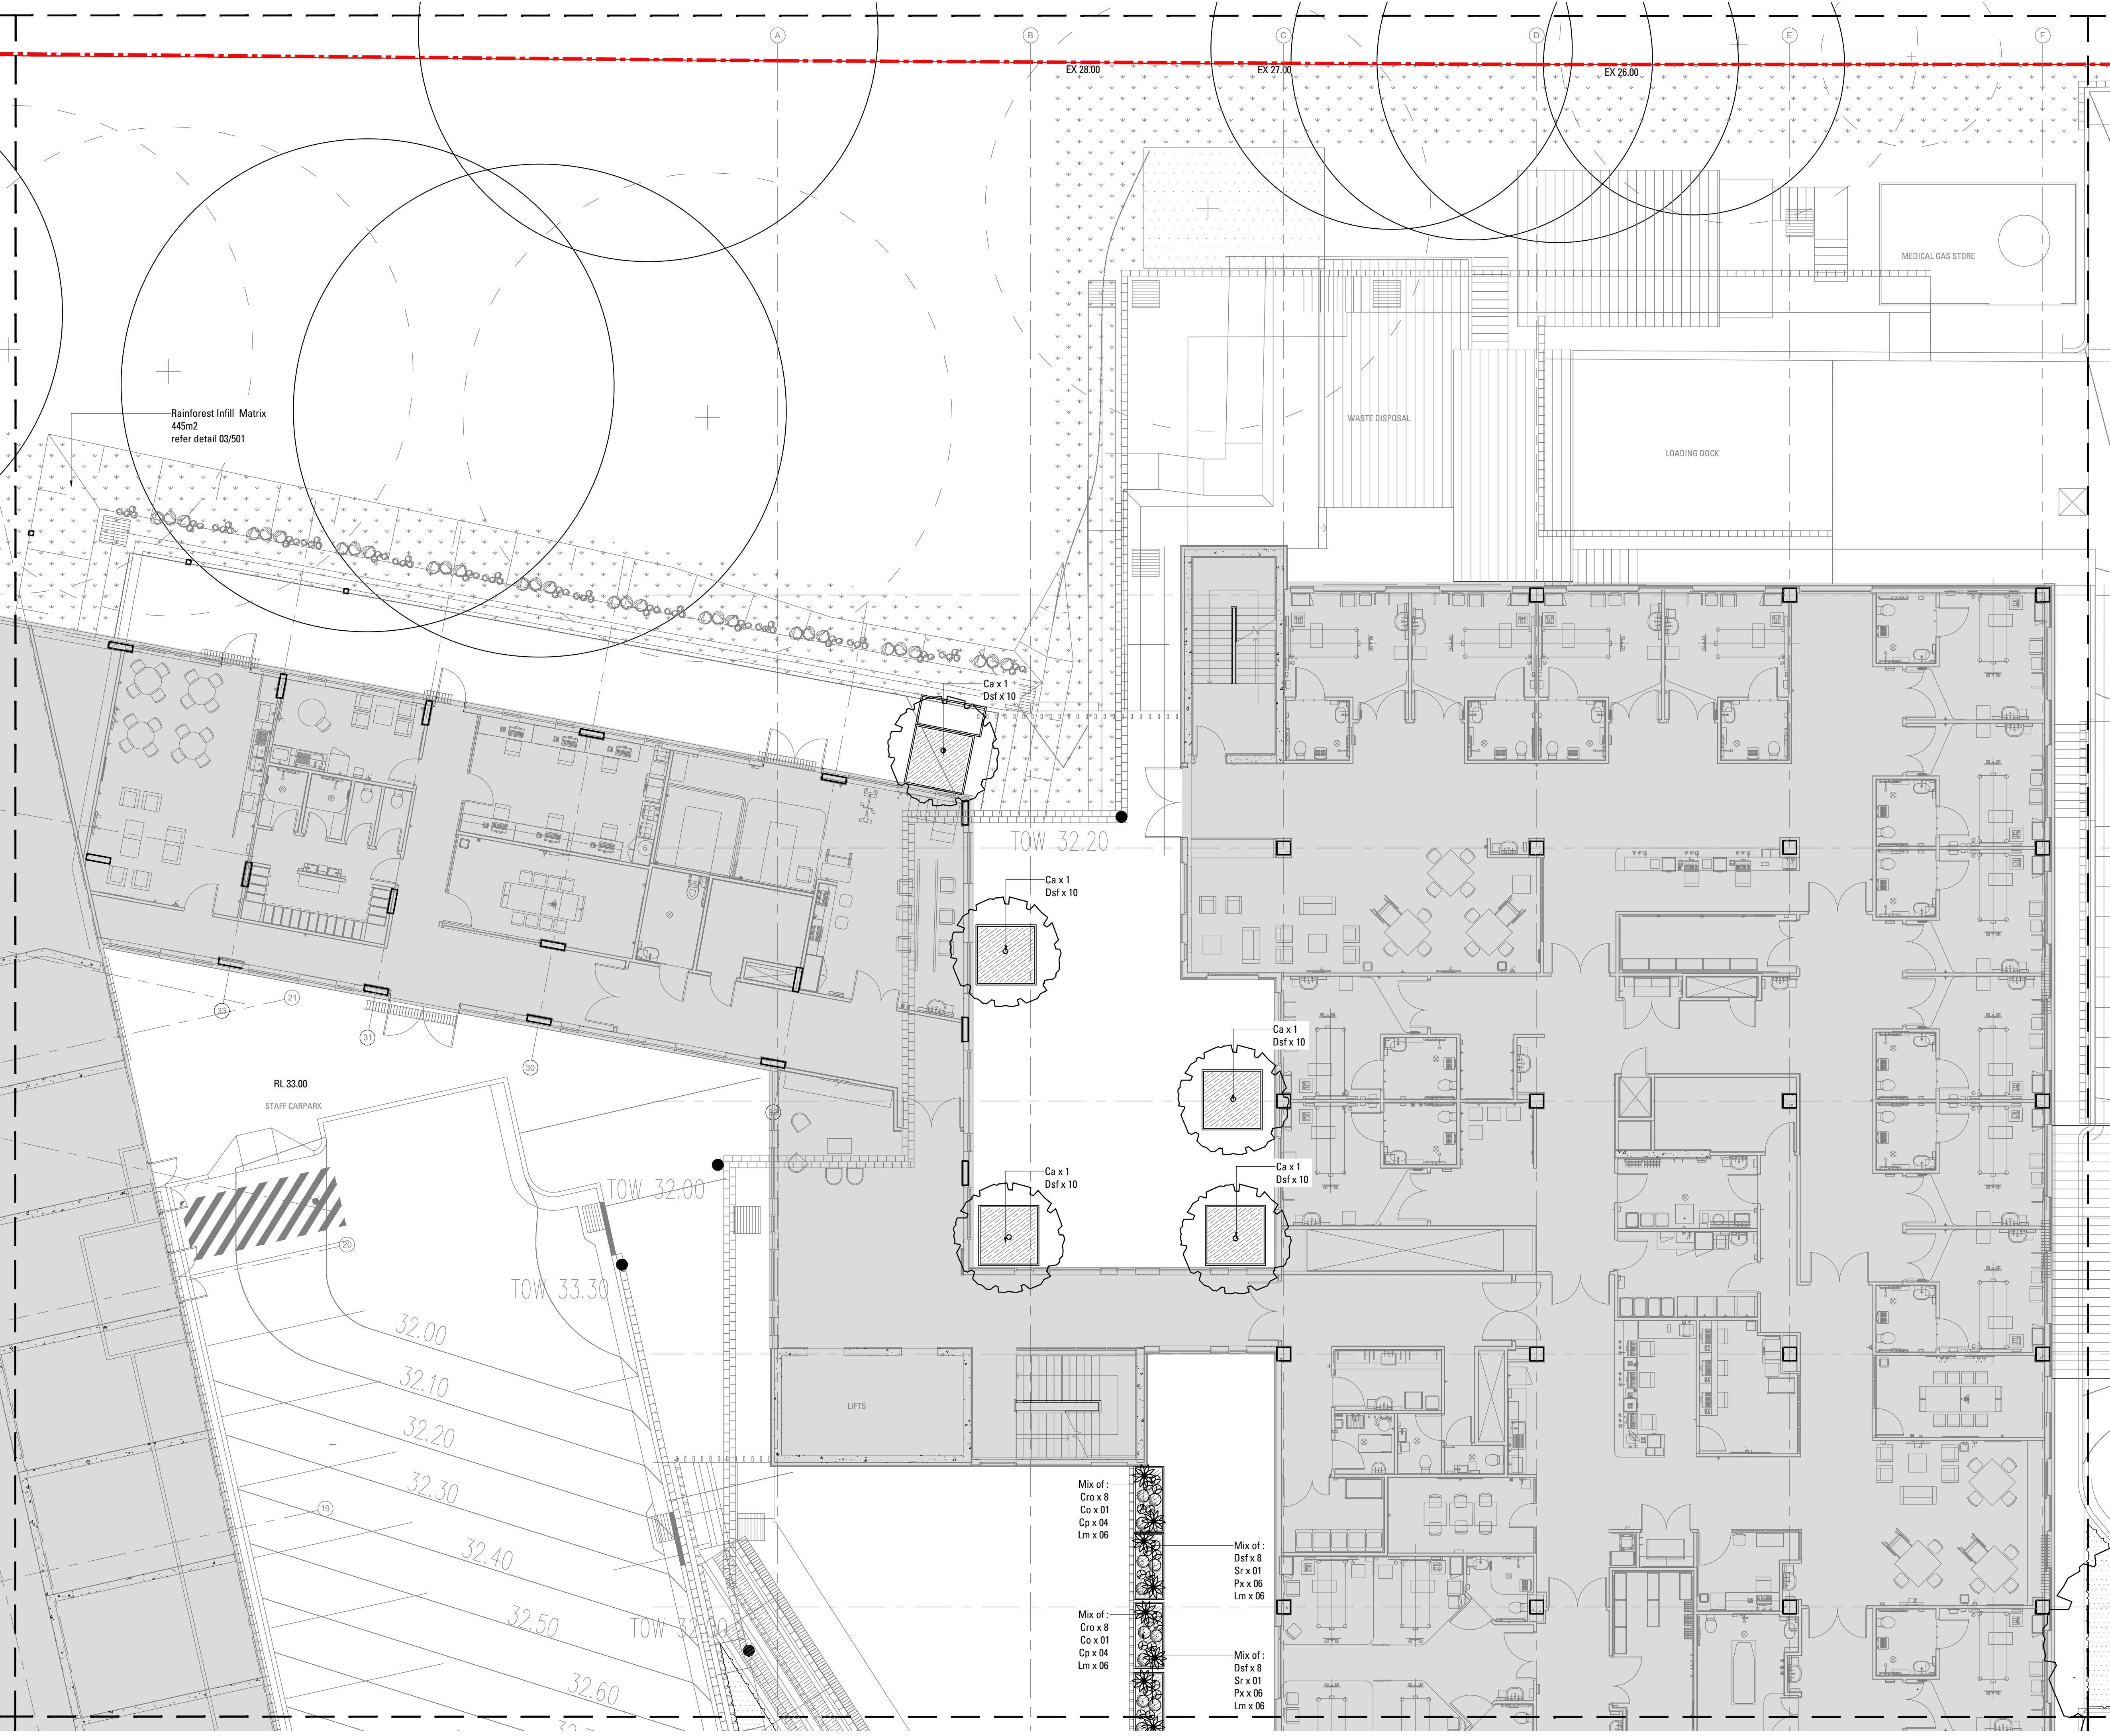

- LEGEND**
- EXISTING TREES TO BE RETAINED
Refer Landscape Specification
 - EXISTING TREES TO BE REMOVED
Refer Landscape Specification
 - FEATURE TREE PLANTING
Refer Landscape Specification
 - SHRUBS AND ACCENT PLANTING
Refer Landscape Specification
 - GROUNDCOVERS
Refer Landscape Specification
 - GRASSLAND TUBESTOCK MATRIX
5m x 5m - 12 PER SQM
 - CARPARK MATRIX
5m x 5m - 8 PER SQM
 - LITTORAL RAINFOREST TUBESTOCK MATRIX
5m x 5m - 12 PER SQM

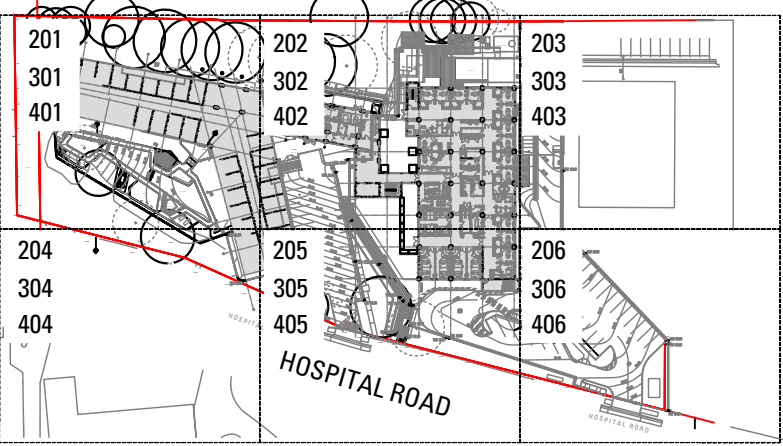

NOT FOR CONSTRUCTION

Issue	Revision Description	Drawn	Check	Date
F	FOR TENDER	JF	AL	07.06.2017
E	FOR TENDER	JF	AL	05.06.2017
D	FOR TENDER	JF	AL	01.06.2017
C	FOR TENDER	MD	AL	06.03.2017
B	DESIGN DEVELOPMENT ISSUE	MD	AL	23.12.2016
A	COORDINATION ISSUE	MD	AL	13.12.2016

**BULLI AGED CARE
OF EXCELLENCE
WOLLONGONG**
FOR TENDER

HEALTH INFRASTRUCTURE


DRAWING NAME Softscape

JOB# SHEET# ISSUE
16-370 402 F

SCALE 1:100 @ A1

ARCADIA
LANDSCAPE ARCHITECTURE

Lower Deck Jones Bay Wharf Suite 76 / 26-32 Pirrama Rd
Pyrmont 2009 NSW p 61 2 8571 2900

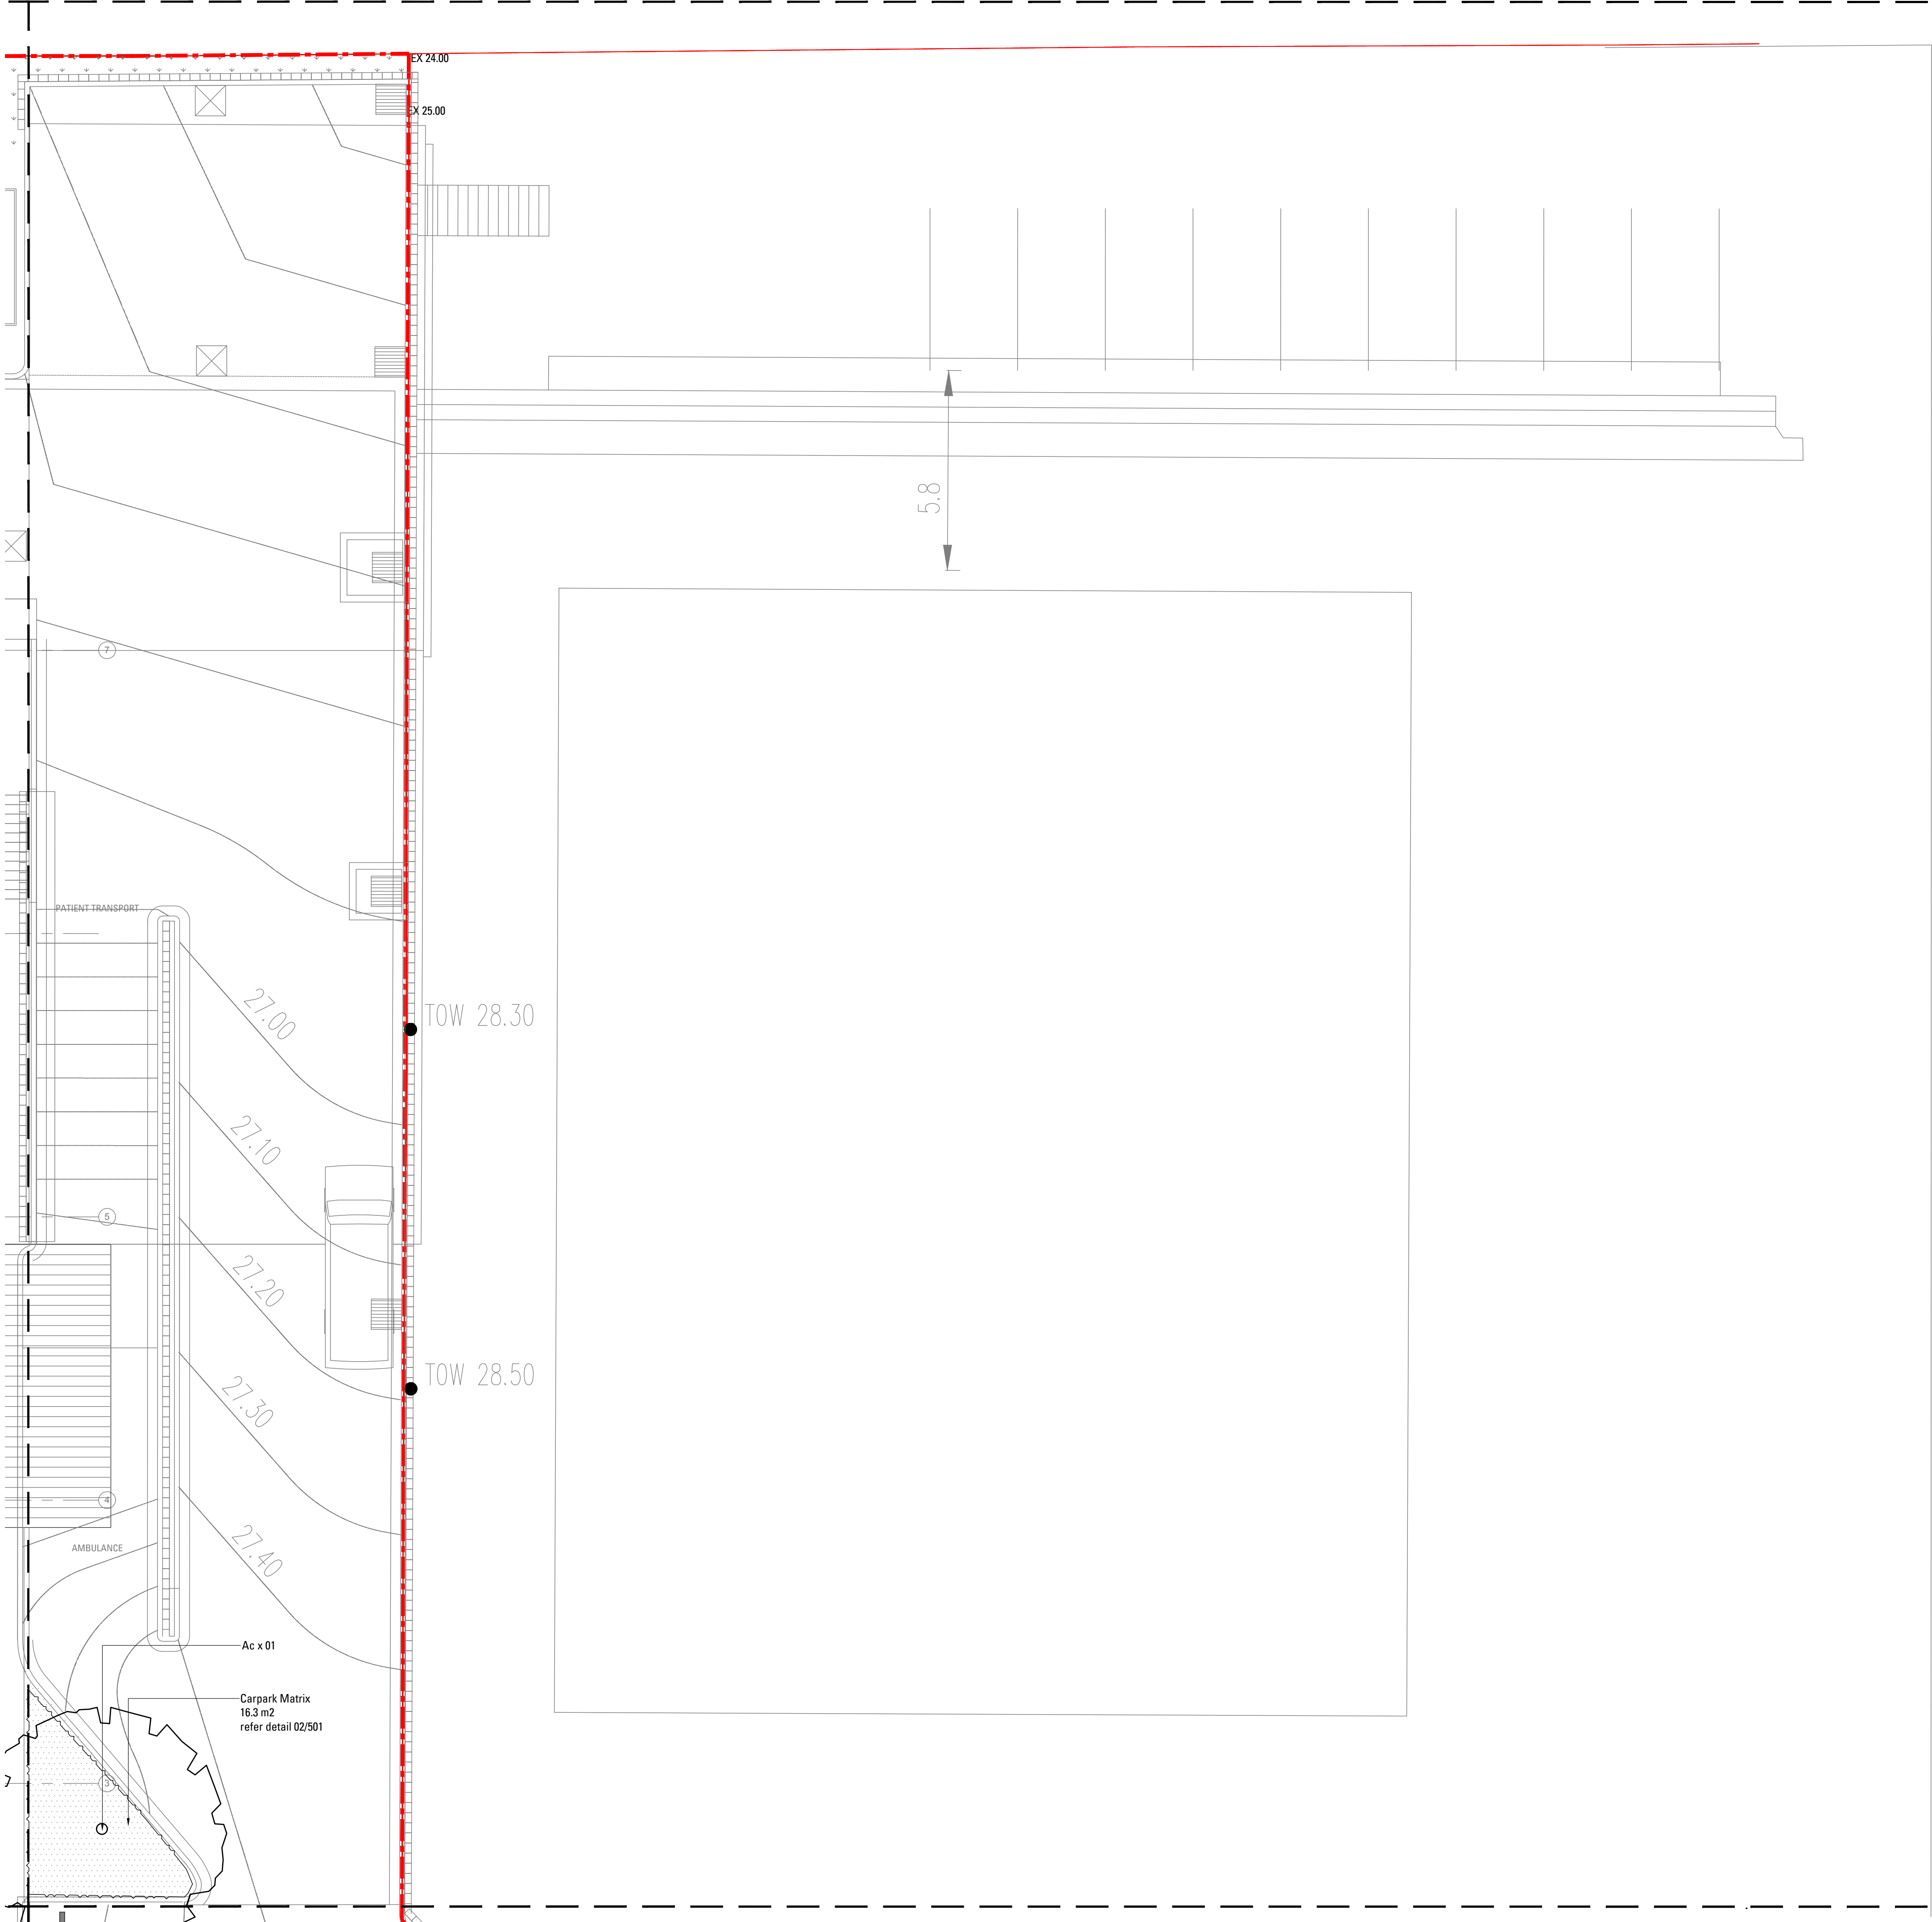


LEGEND

SOFTWORKS

- EXISTING TREES TO BE RETAINED
Refer Landscape Specification
- EXISTING TREES TO BE REMOVED
Refer Landscape Specification
- FEATURE TREE PLANTING
Refer Landscape Specification
- SHRUB AND ACCENT PLANTING
Refer Landscape Specification

GROUNDCOVERS

- GRASSLAND TUBESTOCK MATRIX
5m x 5m - 12 PER SOM
- CARPARK MATRIX
5m x 5m - 8 PER SOM
- LITTORAL RAINFOREST TUBESTOCK MATRIX
5m x 5m - 12 PER SOM

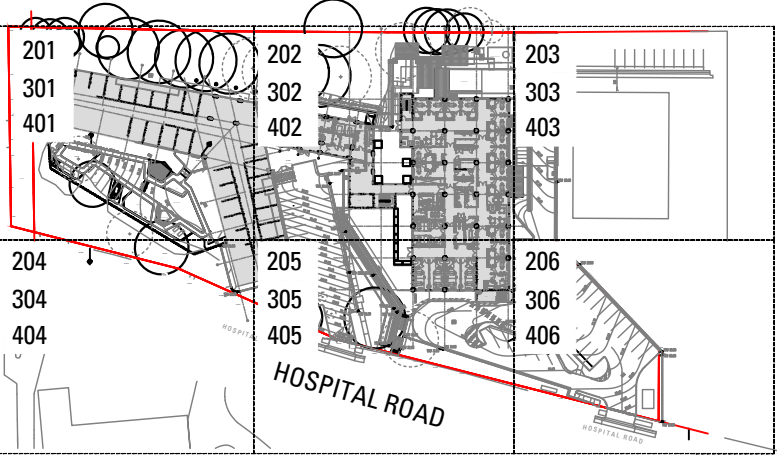

NOT FOR CONSTRUCTION

Issue	Revision Description	Drawn	Check	Date
-	-	-	-	-
-	-	-	-	-
-	-	-	-	-
-	-	-	-	-
F	FOR TENDER	JF	AL	07.06.2017
E	FOR TENDER	JF	AL	05.06.2017
D	FOR TENDER	JF	AL	01.06.2017
C	FOR TENDER	MD	AL	06.03.2017
B	DESIGN DEVELOPMENT ISSUE	MD	AL	23.12.2016
A	COORDINATION ISSUE	MD	AL	13.12.2016

BULLI AGED CARE OF EXCELLENCE WOLLONGONG

FOR TENDER


HEALTH INFRASTRUCTURE

DRAWING NAME Softscape

JOB# SHEET# ISSUE
16-370 403 F


SCALE 1:100 @ A1



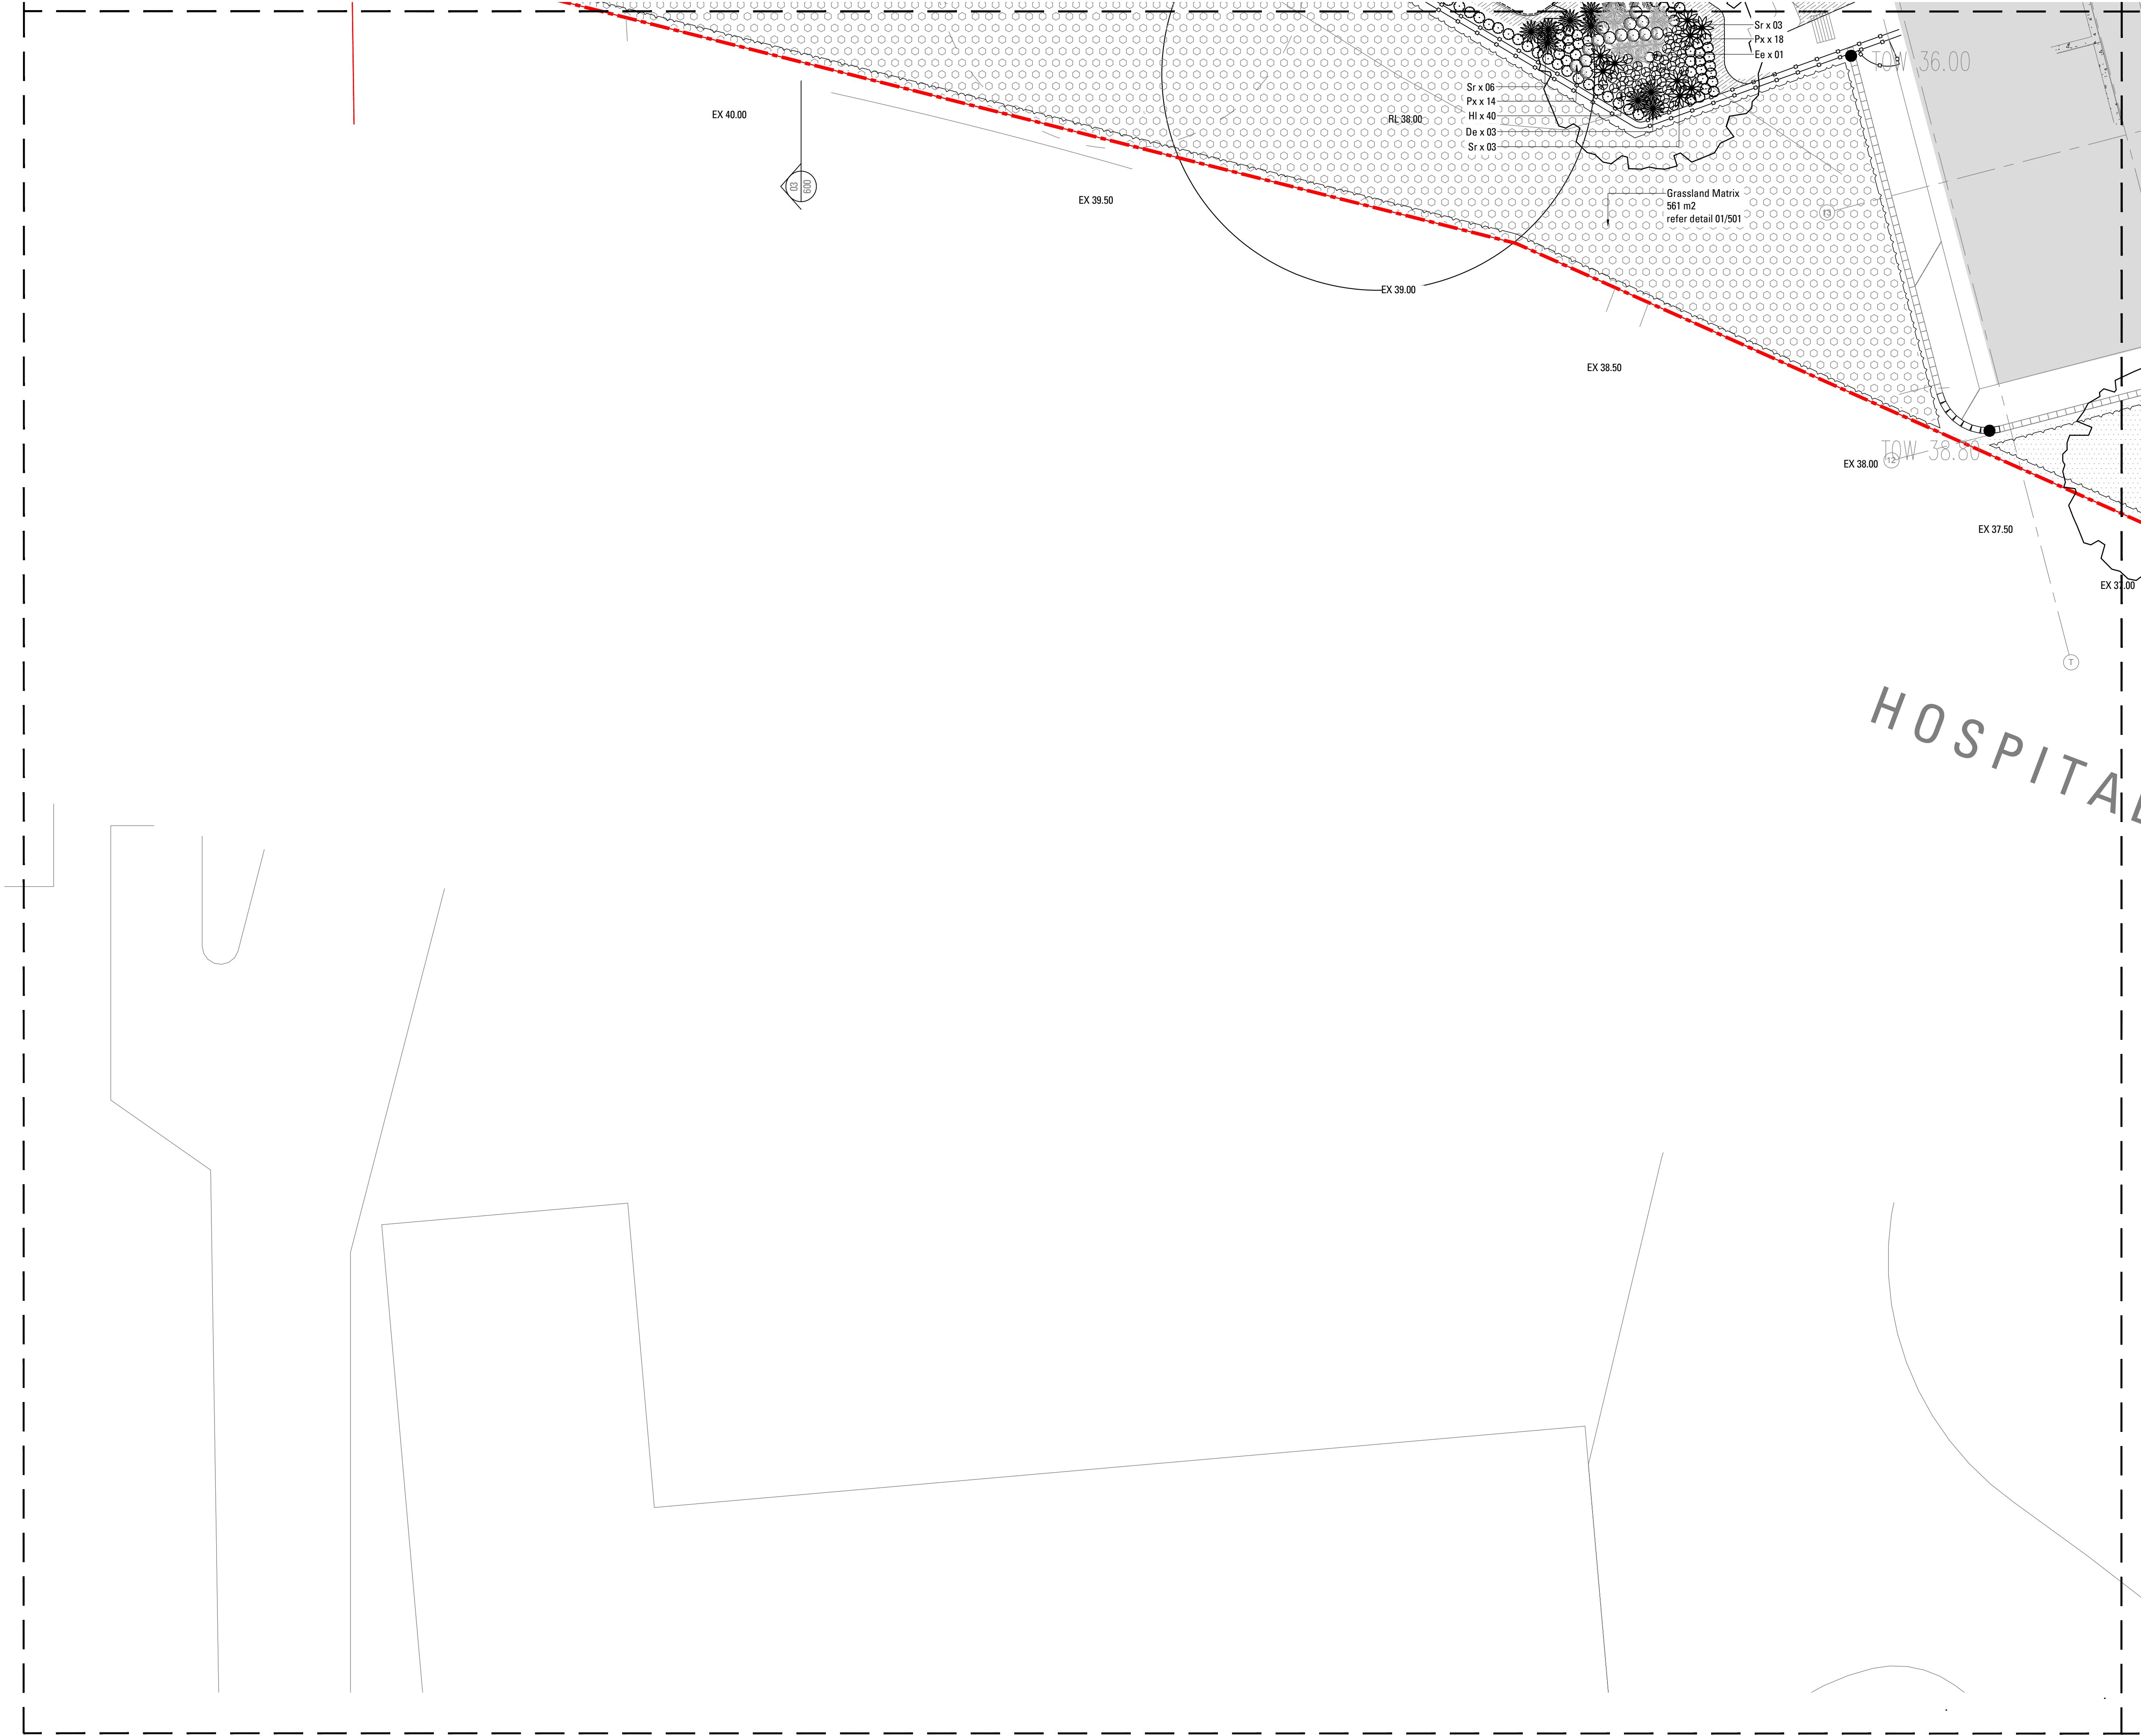

LEGEND

- EXISTING TREES TO BE RETAINED
Refer Landscape Specification
- EXISTING TREES TO BE REMOVED
Refer Landscape Specification
- FEATURE TREE PLANTING
Refer Landscape Specification
- SHRUB AND ACCENT PLANTING
Refer Landscape Specification
- GROUNDCOVERS
Refer Landscape Specification
- GRASSLAND TUBESTOCK MATRIX
5m x 5m - 12 PER SOM
- CARPARK MATRIX
5m x 5m - 8 PER SOM
- LITTORAL RAINFOREST TUBESTOCK MATRIX
5m x 5m - 12 PER SOM

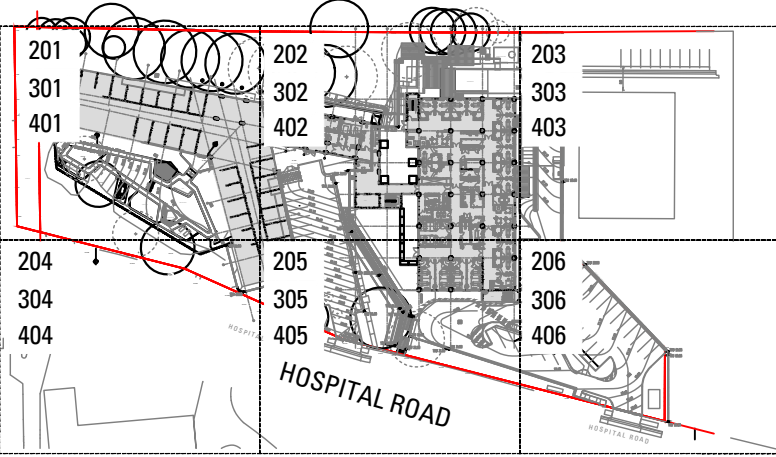

NOT FOR CONSTRUCTION

Issue	Revision Description	Drawn	Check	Date
-	-	-	-	-
-	-	-	-	-
-	-	-	-	-
-	-	-	-	-
F	FOR TENDER	JF	AL	07.06.2017
E	FOR TENDER	JF	AL	05.06.2017
D	FOR TENDER	JF	AL	01.06.2017
C	FOR TENDER	MD	AL	06.03.2017
B	DESIGN DEVELOPMENT ISSUE	MD	AL	23.12.2016
A	COORDINATION ISSUE	MD	AL	13.12.2016

**BULLI AGED CARE
OF EXCELLENCE
WOLLONGONG**
FOR TENDER

HEALTH INFRASTRUCTURE

DRAWING NAME Softscape


JOB# SHEET# ISSUE
16-370 404 F

NORTH




SCALE 1:100 @ A1



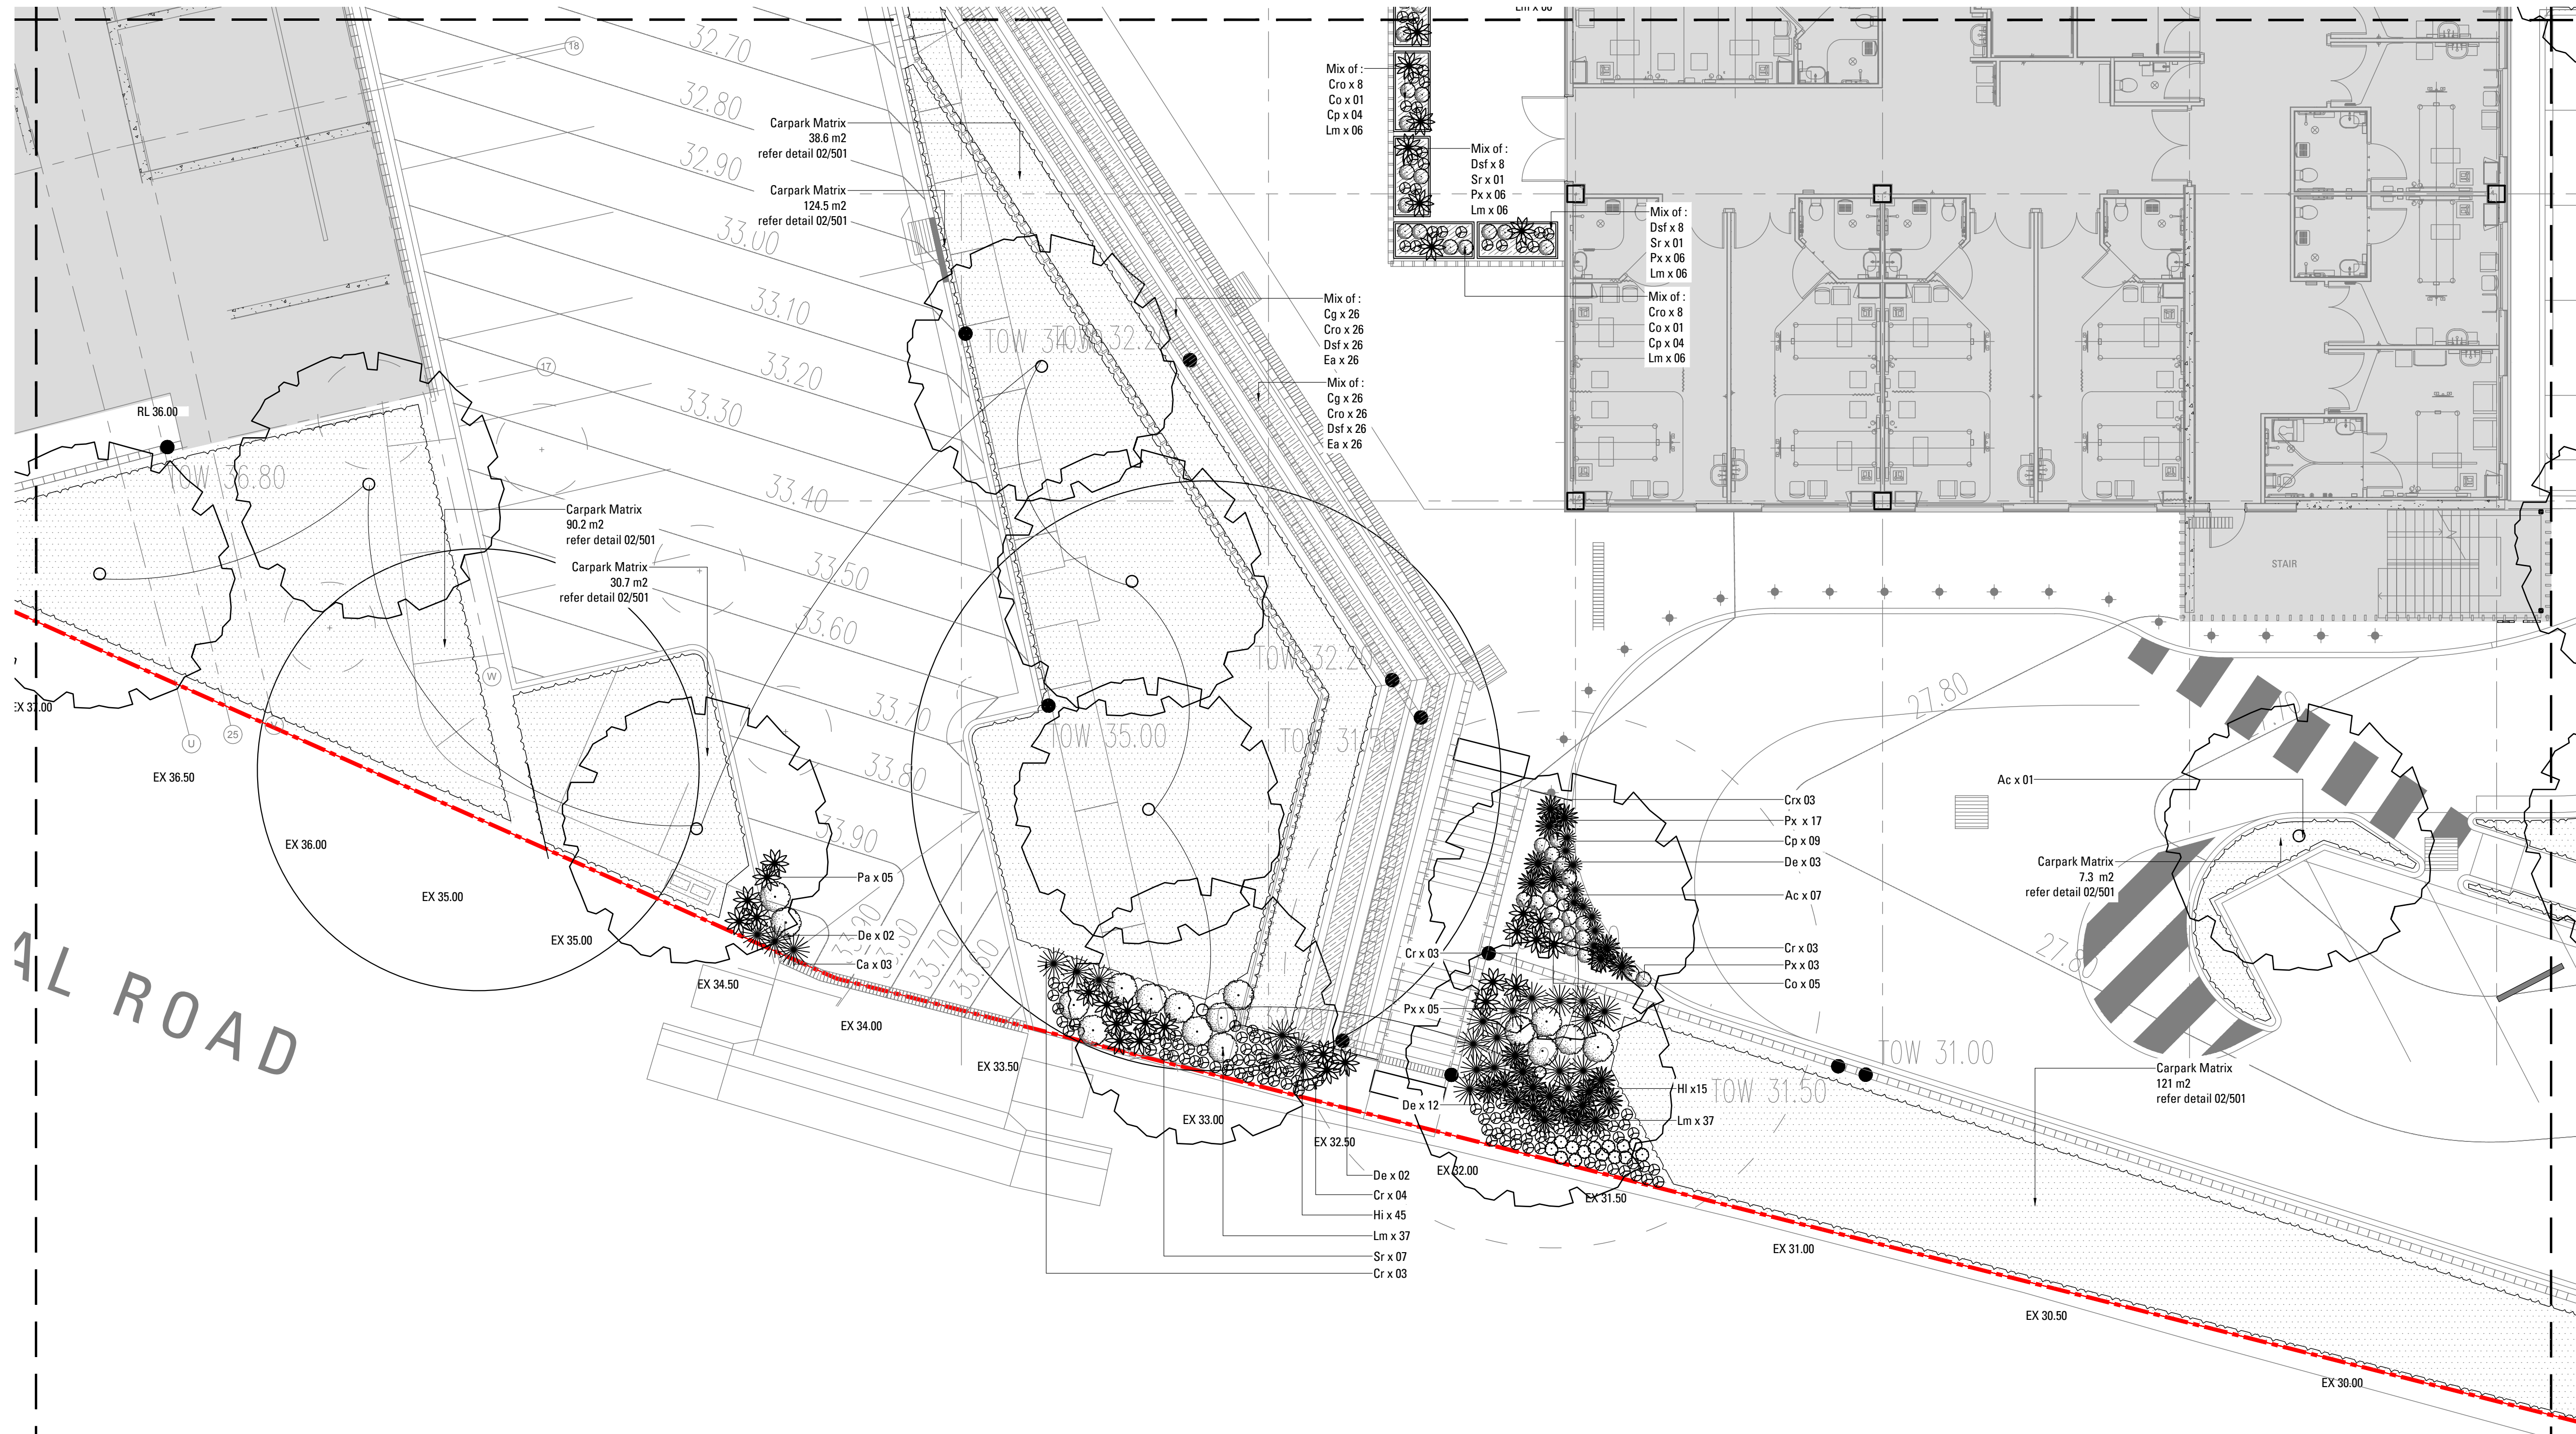

- LEGEND**
- EXISTING TREES TO BE RETAINED
Refer Landscape Specification
 - EXISTING TREES TO BE REMOVED
Refer Landscape Specification
 - FEATURE TREE PLANTING
Refer Landscape Specification
 - SHRUB AND ACCENT PLANTING
Refer Landscape Specification
 - GROUNDCOVERS
Refer Landscape Specification
 - GRASSLAND TUBESTOCK MATRIX
5m x 5m - 12 PER SOM
 - CARPARK MATRIX
5m x 5m - 8 PER SOM
 - LITTORAL RAINFOREST TUBESTOCK MATRIX
5m x 5m - 12 PER SOM

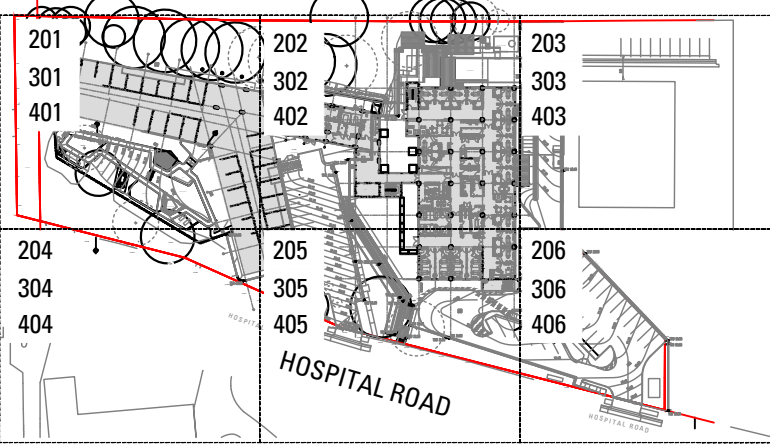

NOT FOR CONSTRUCTION

Issue	Revision Description	Drawn	Check	Date
F	FOR TENDER	JF	AL	07.06.2017
E	FOR TENDER	JF	AL	05.06.2017
D	FOR TENDER	JF	AL	01.06.2017
C	FOR TENDER	MD	AL	06.03.2017
B	DESIGN DEVELOPMENT ISSUE	MD	AL	23.12.2016
A	COORDINATION ISSUE	MD	AL	13.12.2016

BULLI AGED CARE OF EXCELLENCE WOLLONGONG

FOR TENDER

HEALTH INFRASTRUCTURE

DRAWING NAME Softscape

JOB# SHEET# ISSUE
16-370 405 F

NORTH




SCALE 1:100 @ A1


ARCADIA

LANDSCAPE ARCHITECTURE

Lower Deck Jones Bay Wharf Suite 76 / 26-32 Pirrama Rd
Pyrmont 2009 NSW p 61 2 8571 2900

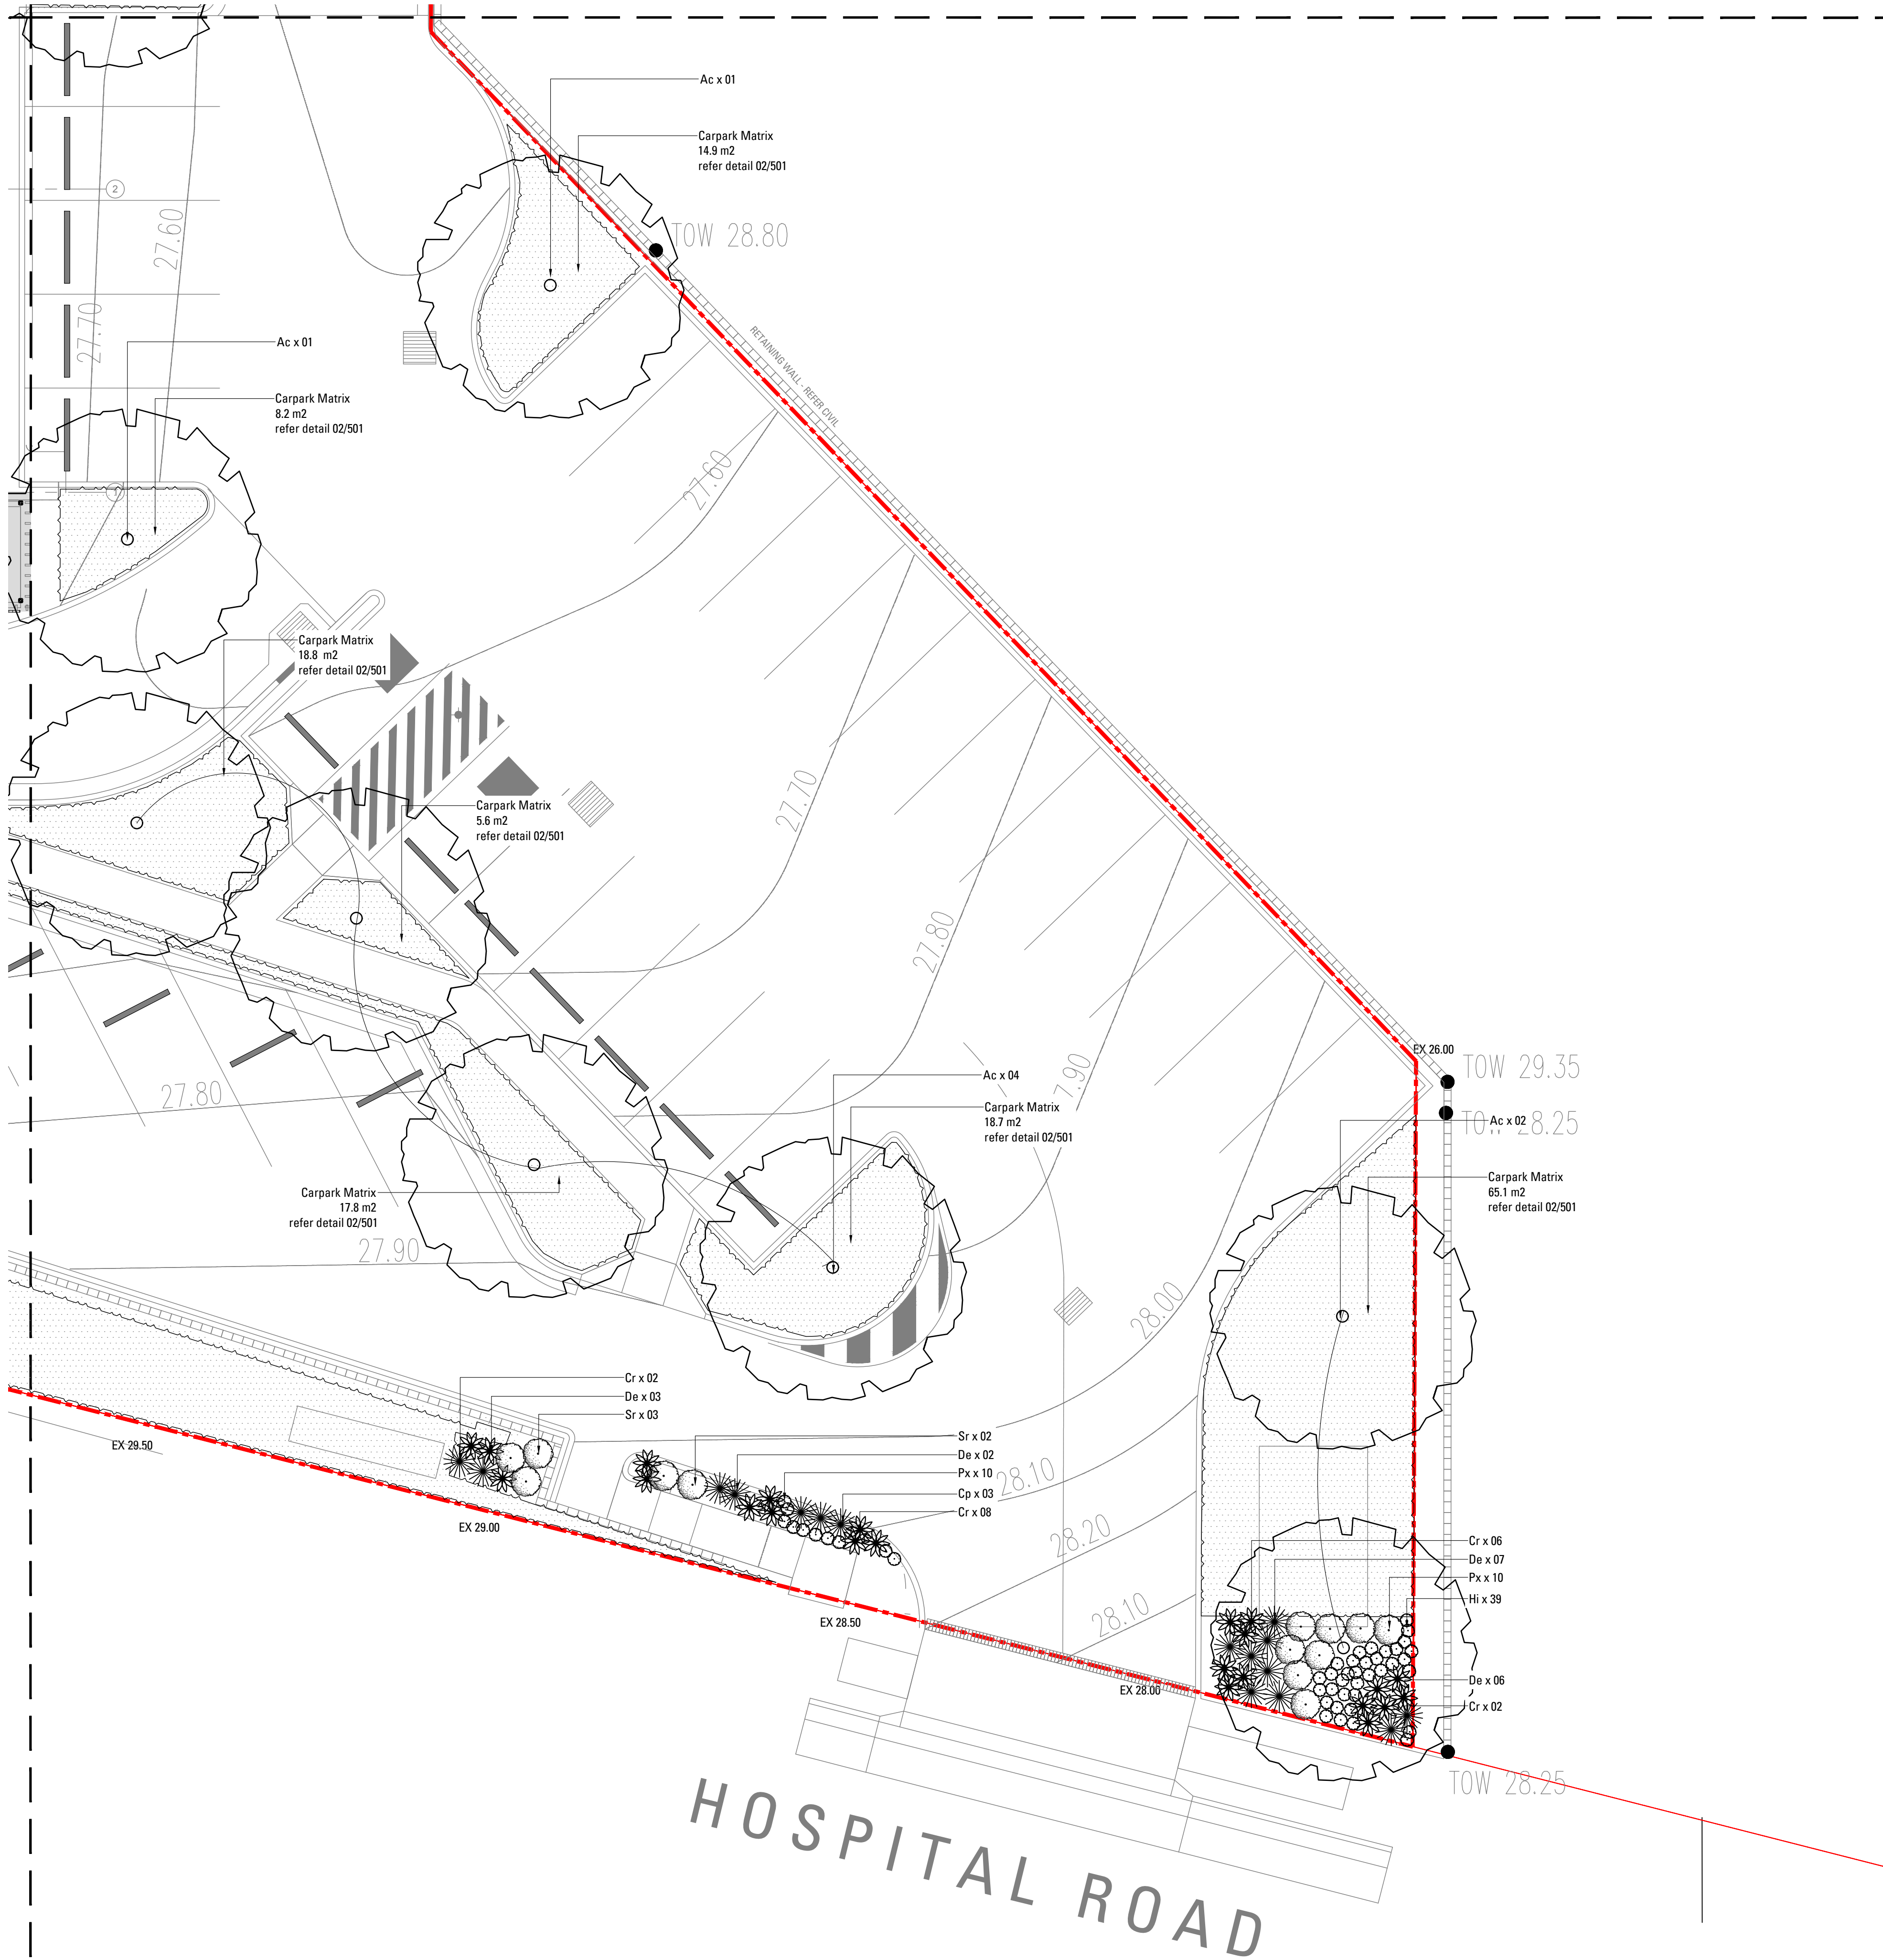

- LEGEND**
- EXISTING TREES TO BE RETAINED
Refer Landscape Specification
 - EXISTING TREES TO BE REMOVED
Refer Landscape Specification
 - FEATURE TREE PLANTING
Refer Landscape Specification
 - SHRUB AND ACCENT PLANTING
Refer Landscape Specification
 - GROUNDCOVERS
Refer Landscape Specification
 - GRASSLAND TUBESTOCK MATRIX
5m x 5m - 12 PER SOM
 - CARPARK MATRIX
5m x 5m - 8 PER SOM
 - LITTORAL RAINFOREST TUBESTOCK MATRIX
5m x 5m - 12 PER SOM

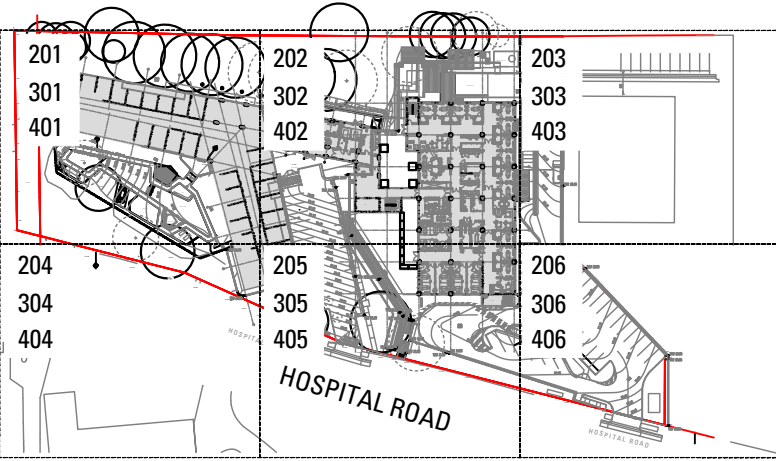

NOT FOR CONSTRUCTION

Issue	Revision Description	Drawn	Check	Date
F	FOR TENDER	JF	AL	07.06.2017
E	FOR TENDER	JF	AL	05.06.2017
D	FOR TENDER	JF	AL	01.06.2017
C	FOR TENDER	MD	AL	06.03.2017
B	DESIGN DEVELOPMENT ISSUE	MD	AL	23.12.2016
A	COORDINATION ISSUE	MD	AL	13.12.2016

BULLI AGED CARE OF EXCELLENCE WOLLONGONG FOR TENDER

HEALTH INFRASTRUCTURE

DRAWING NAME Softscape







JOB# SHEET# ISSUE
16-370 406 F

NORTH



SCALE 1:100 @ A1

ARCADIA
LANDSCAPE ARCHITECTURE

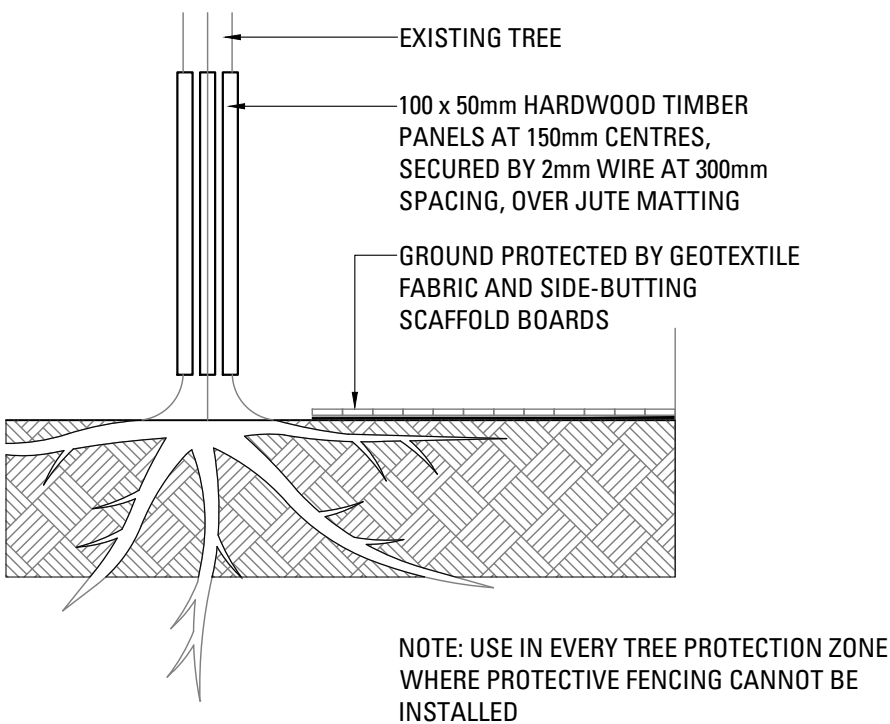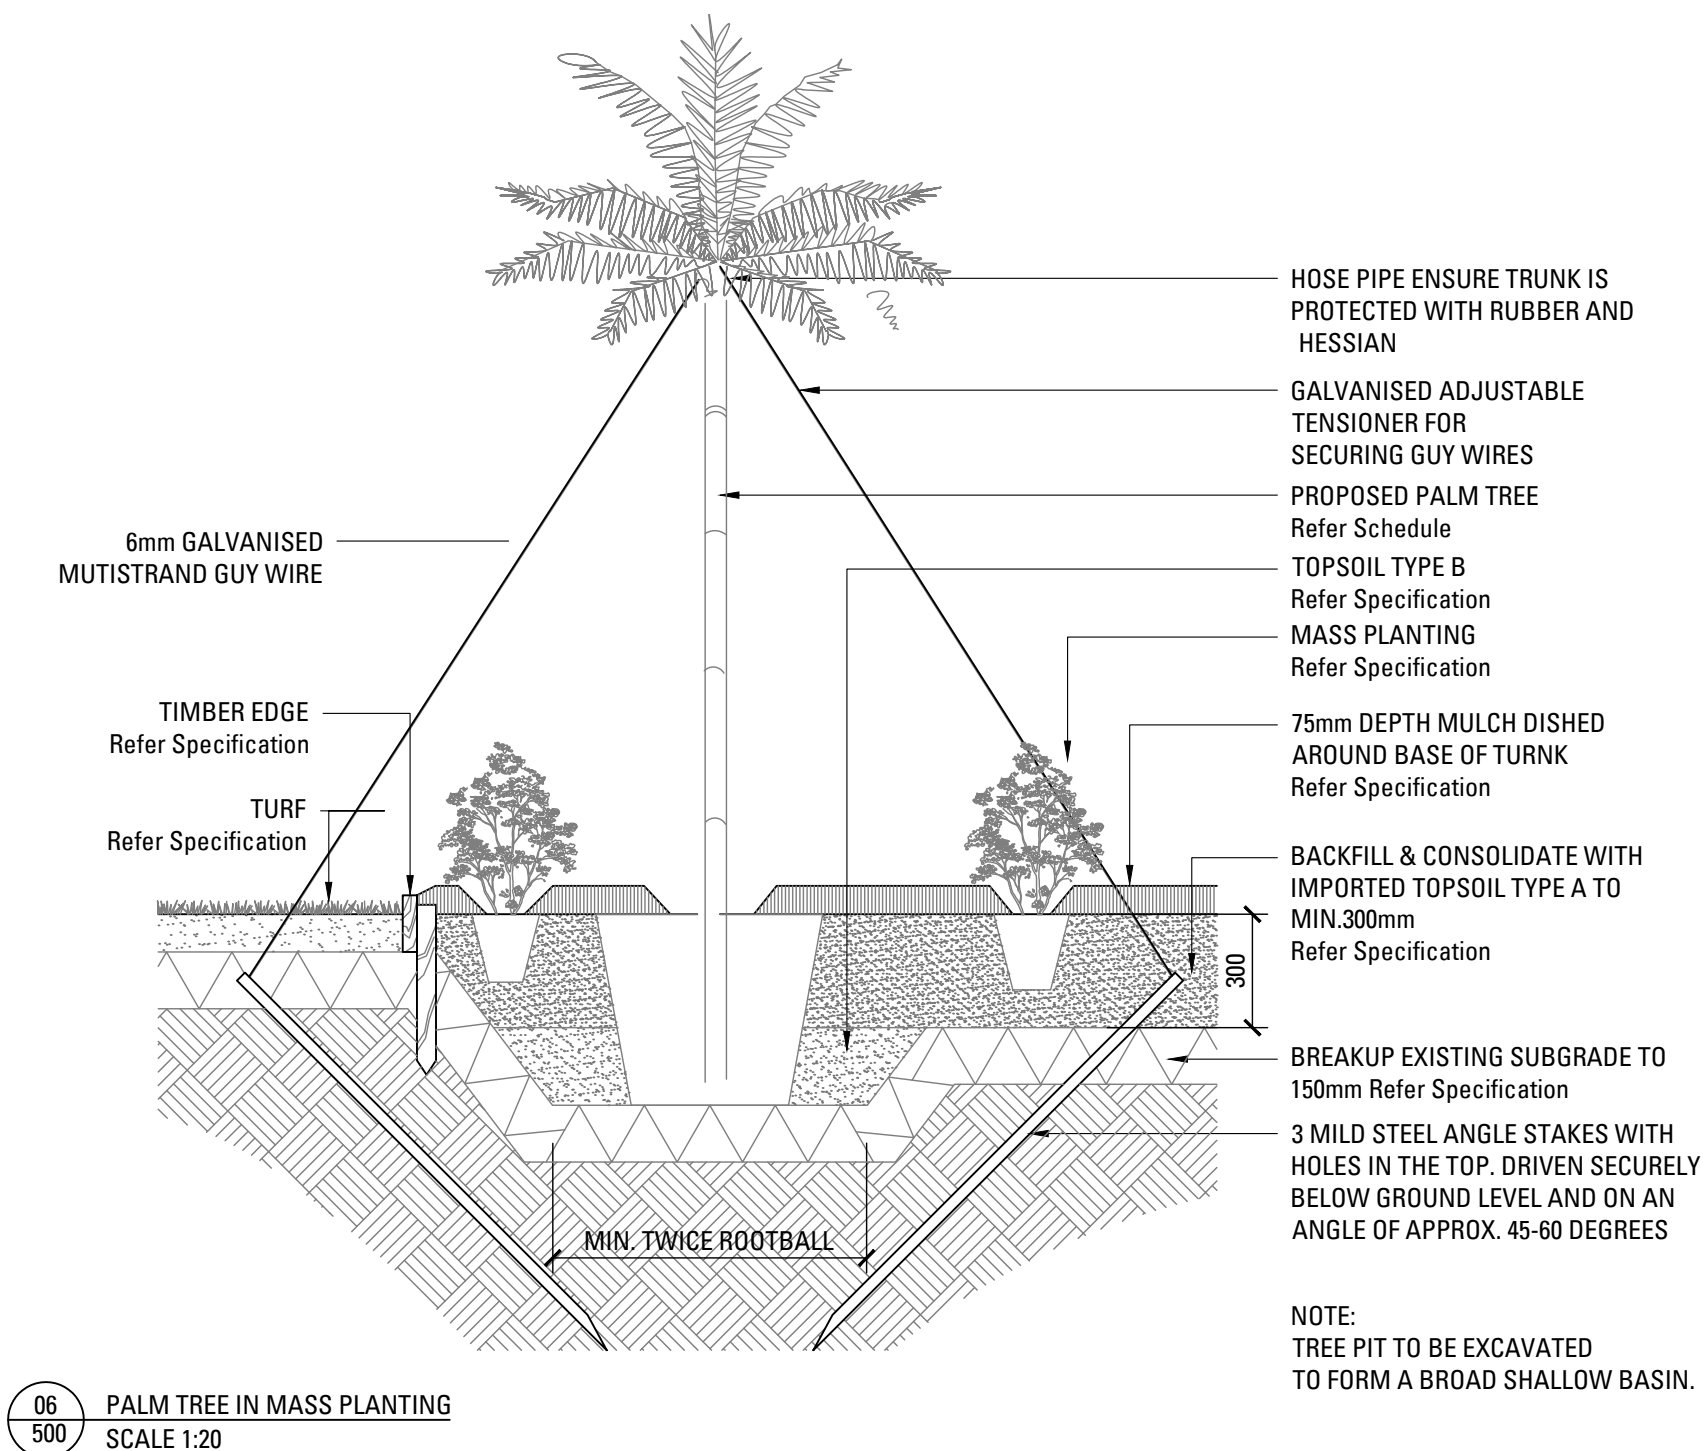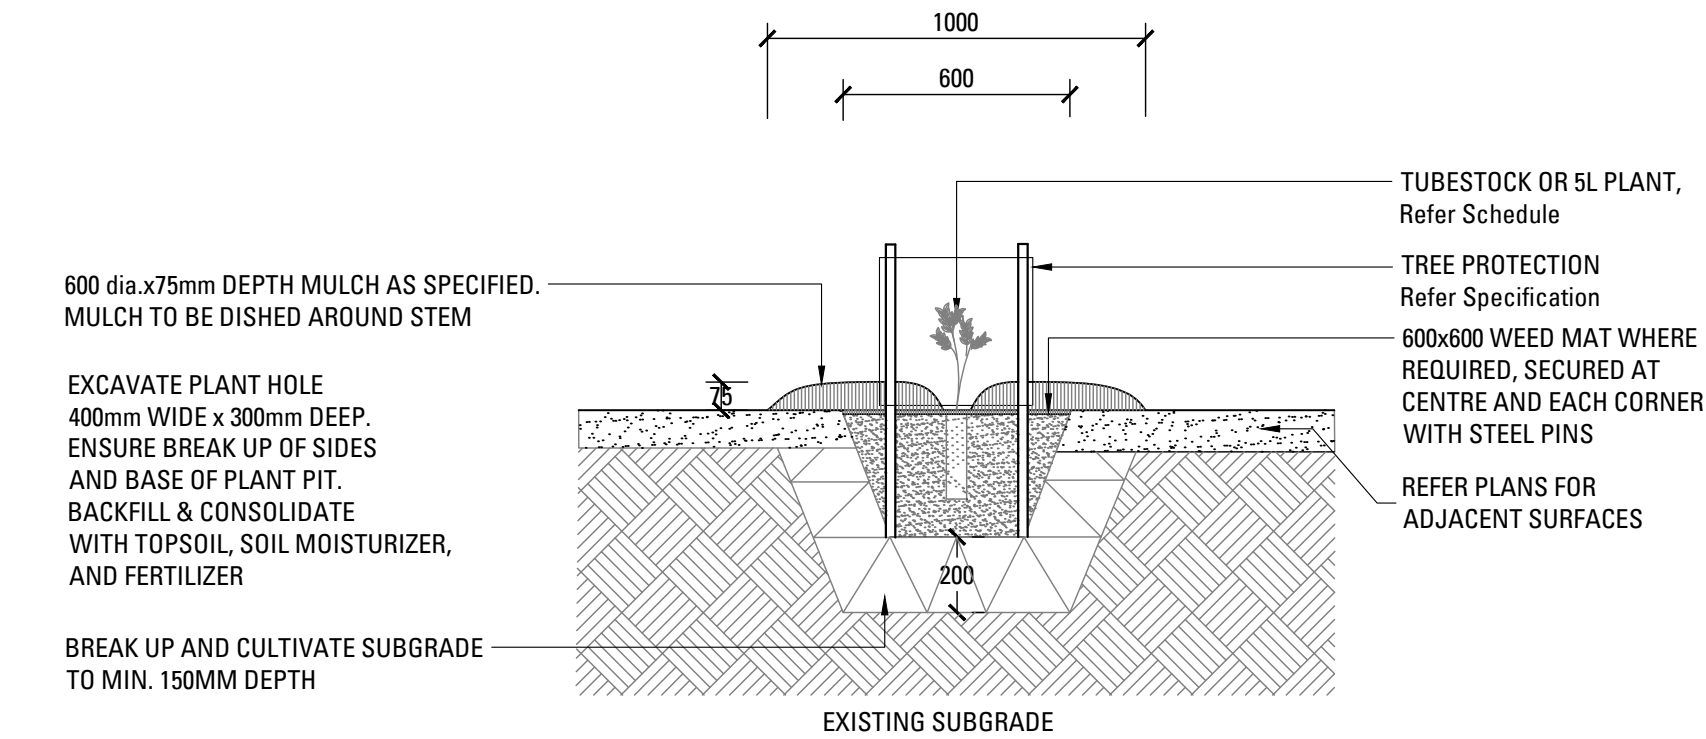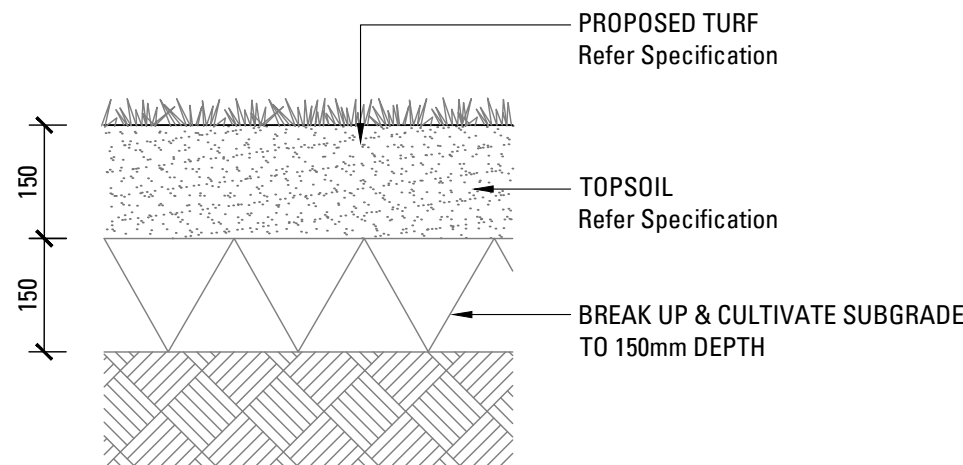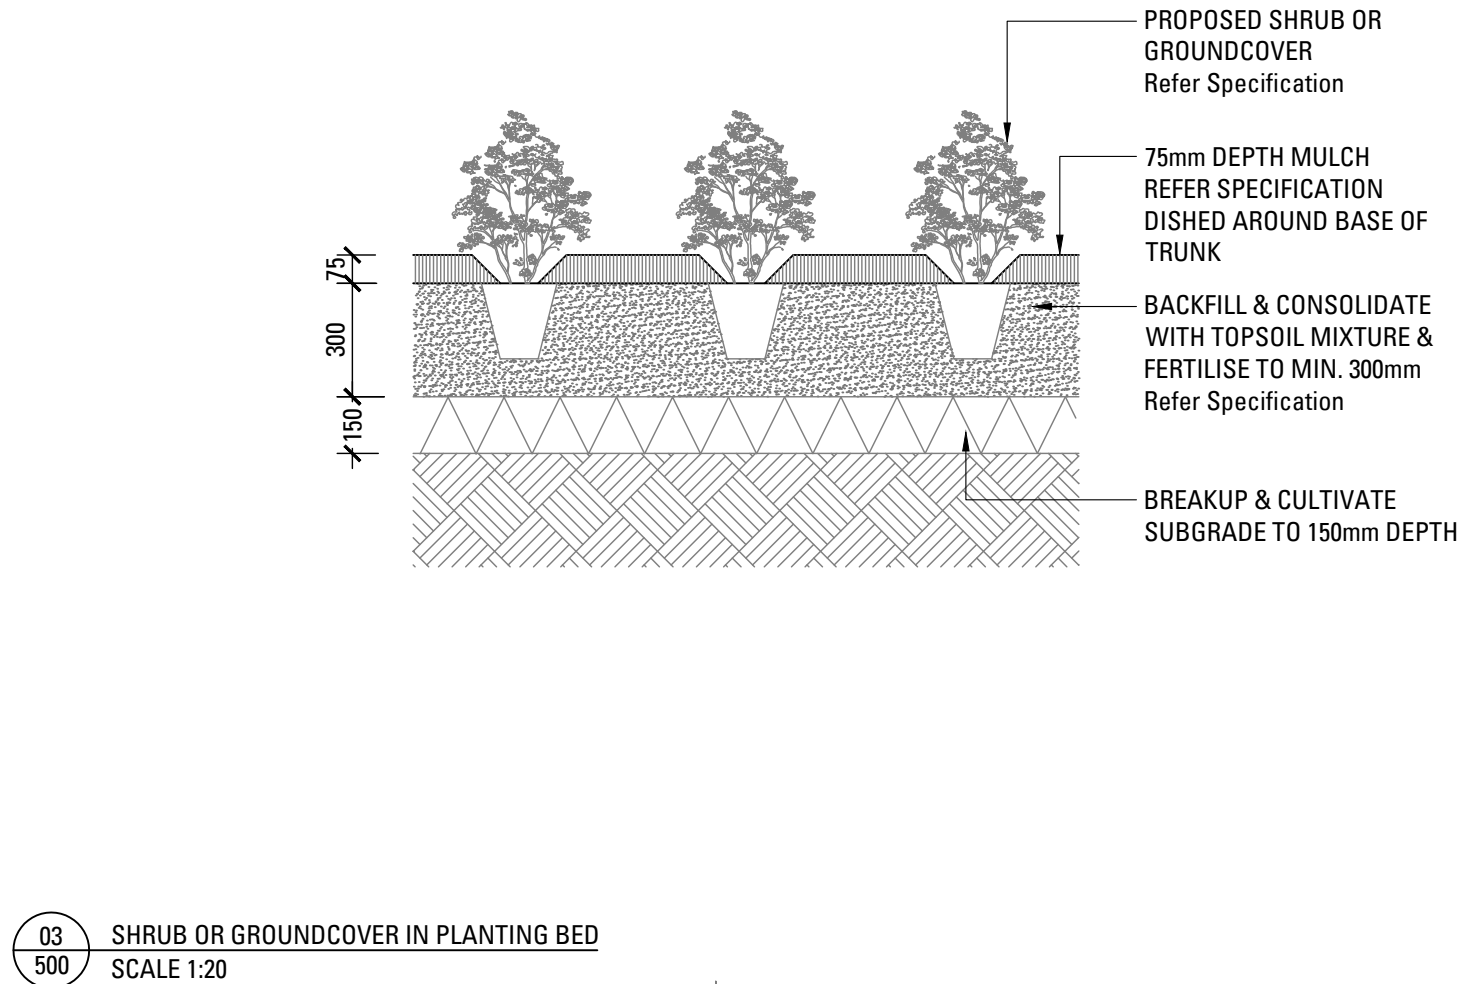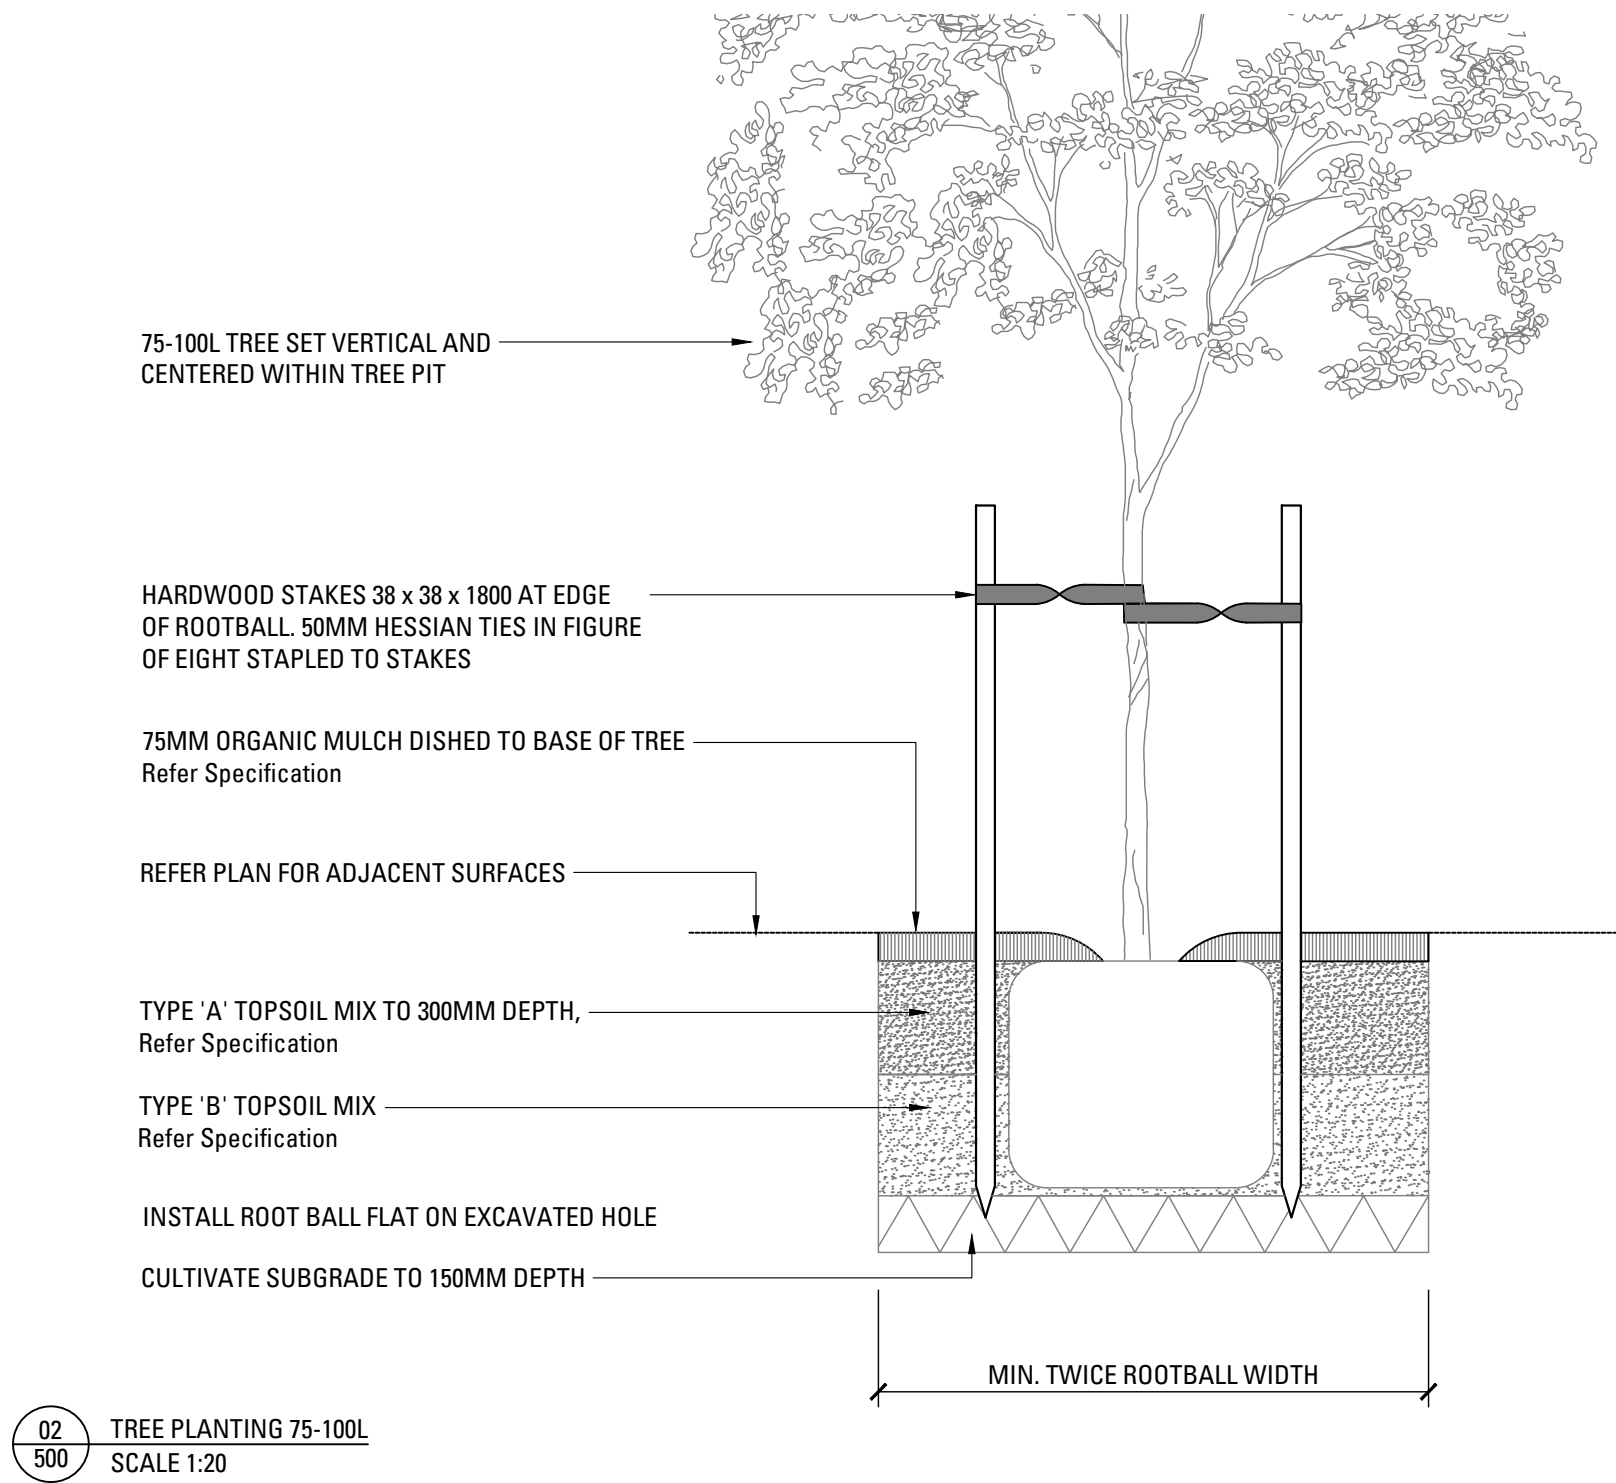

NOT FOR CONSTRUCTION

Issue	Revision Description	Drawn	Check	Date
-	-	-	-	-
-	-	-	-	-
-	-	-	-	-
-	-	-	-	-
F	FOR TENDER	JF	AL	07.06.2017
E	FOR TENDER	JF	AL	05.06.2017
D	FOR TENDER	JF	AL	01.06.2017
C	FOR TENDER	MD	AL	06.03.2017
B	DESIGN DEVELOPMENT ISSUE	MD	AL	23.12.2016
A	COORDINATION ISSUE	MD	AL	13.12.2016




BULLI AGED CARE OF EXCELLENCE WOLLONGONG FOR TENDER

HEALTH INFRASTRUCTURE

DRAWING NAME Details_Softscape

JOB# SHEET# ISSUE NORTH
16-370 500 F

SCALE As stated

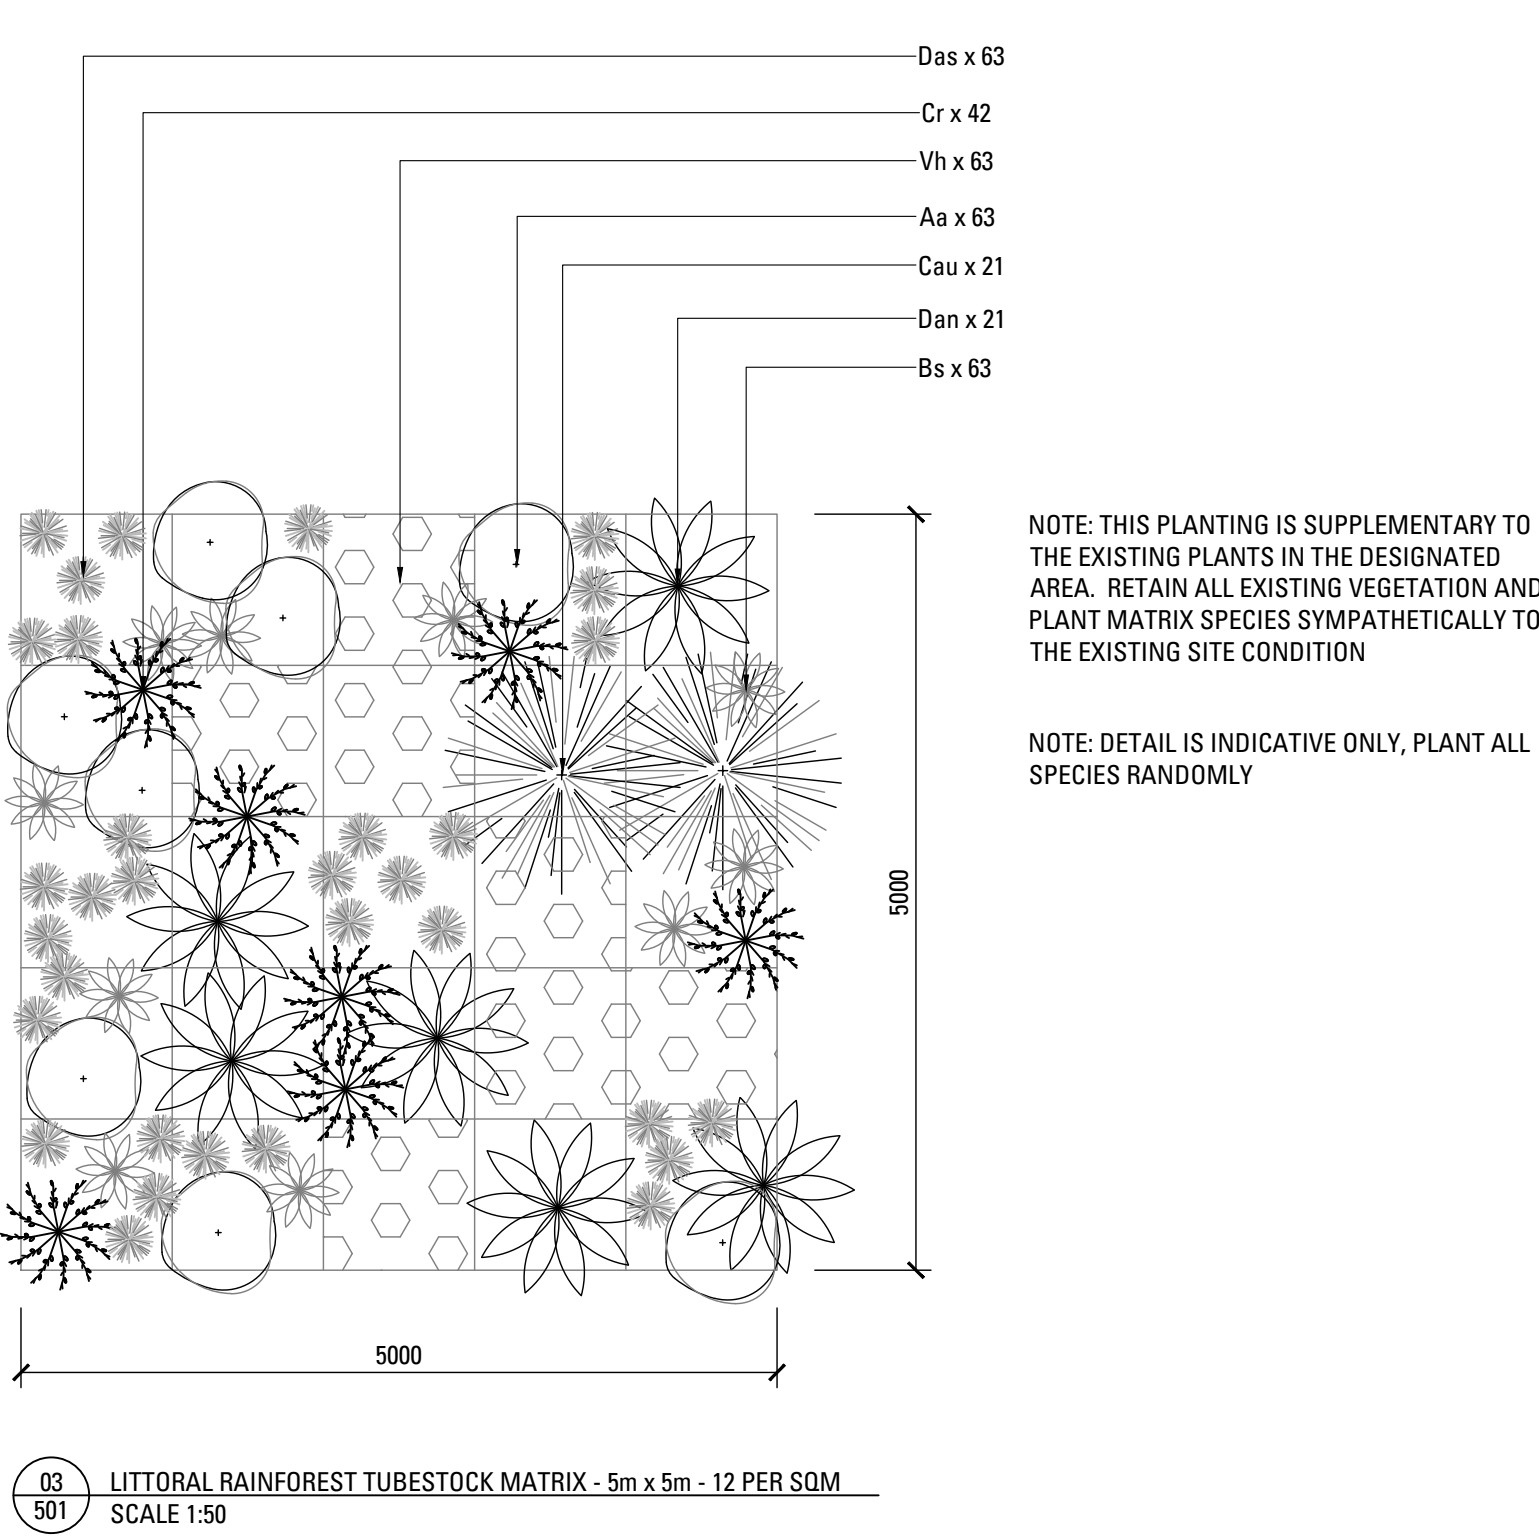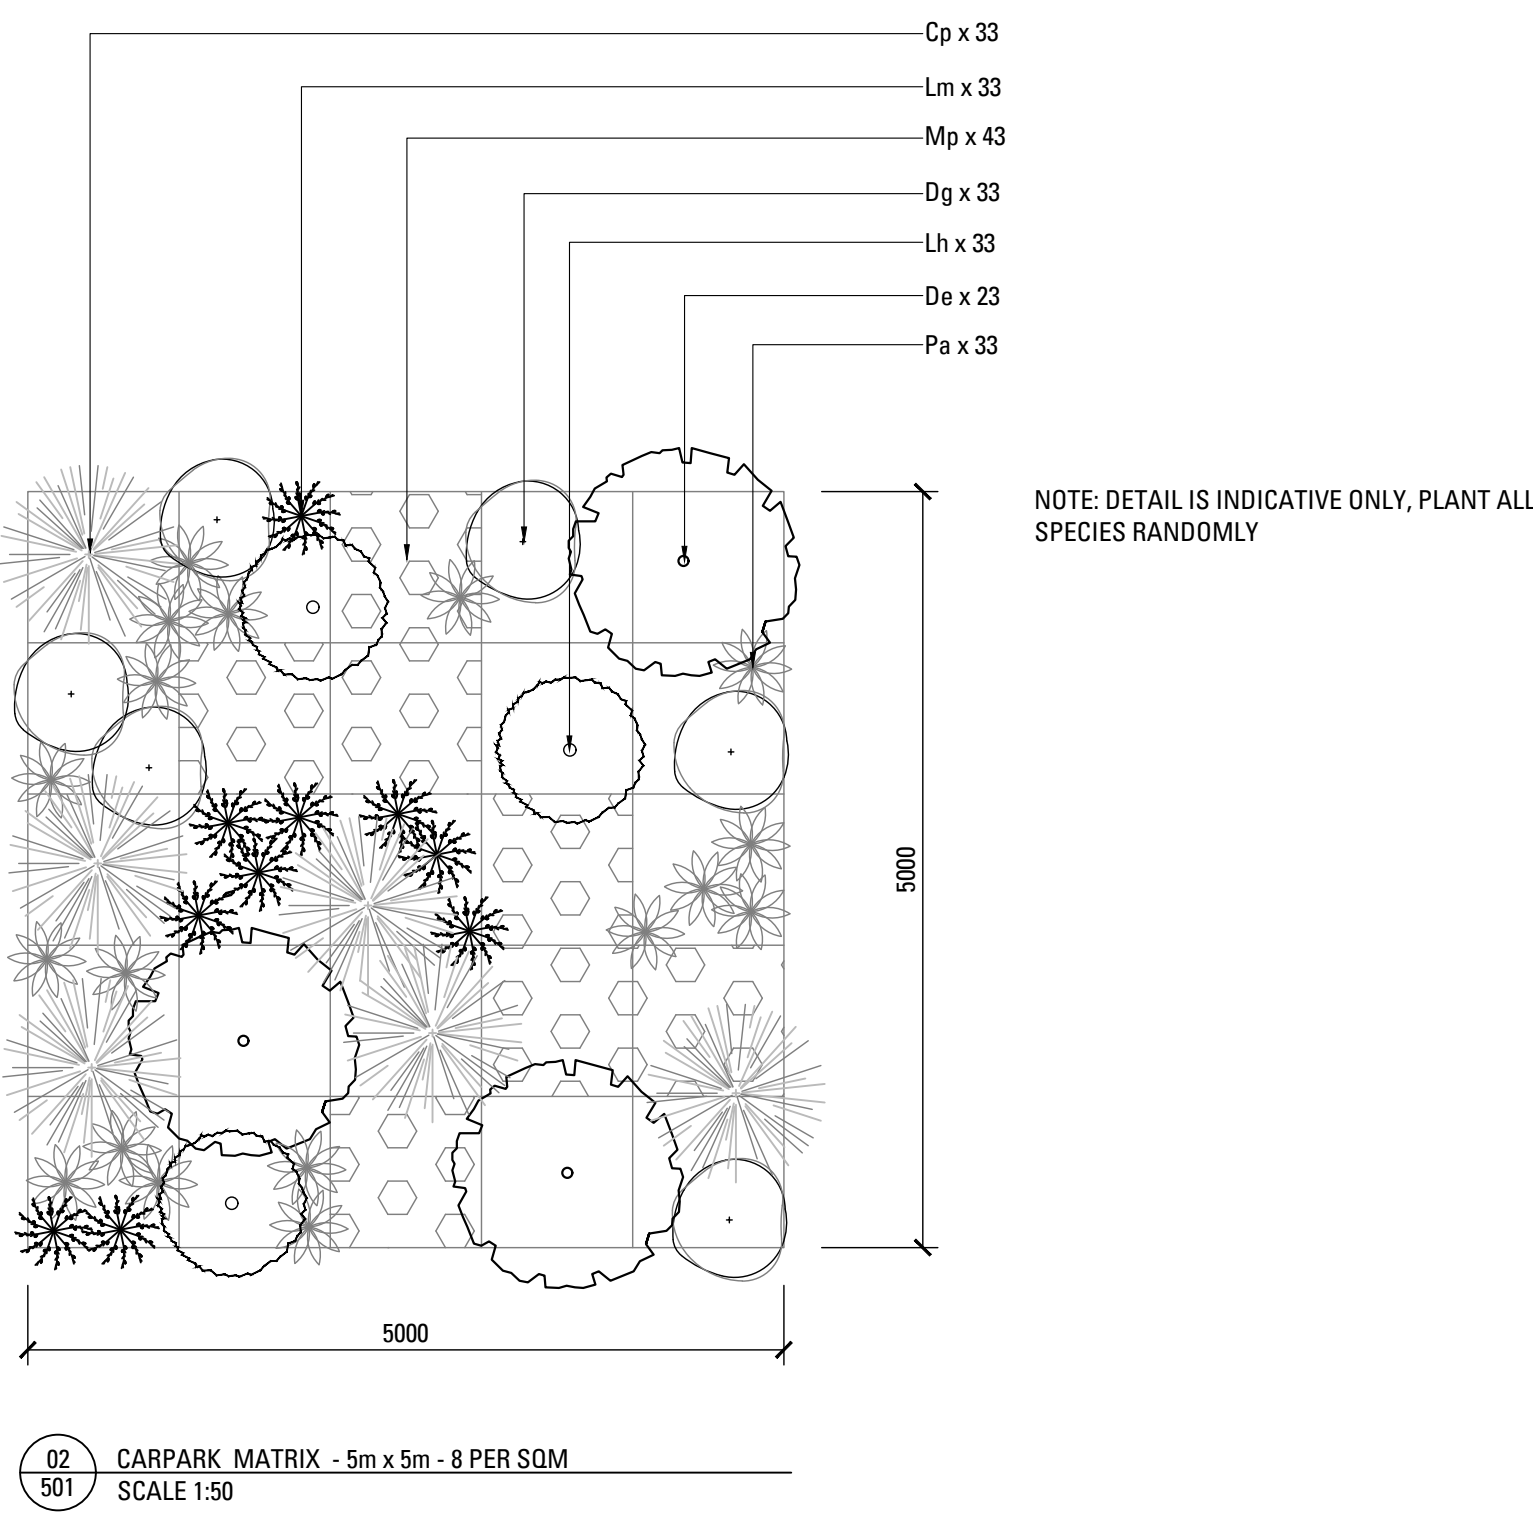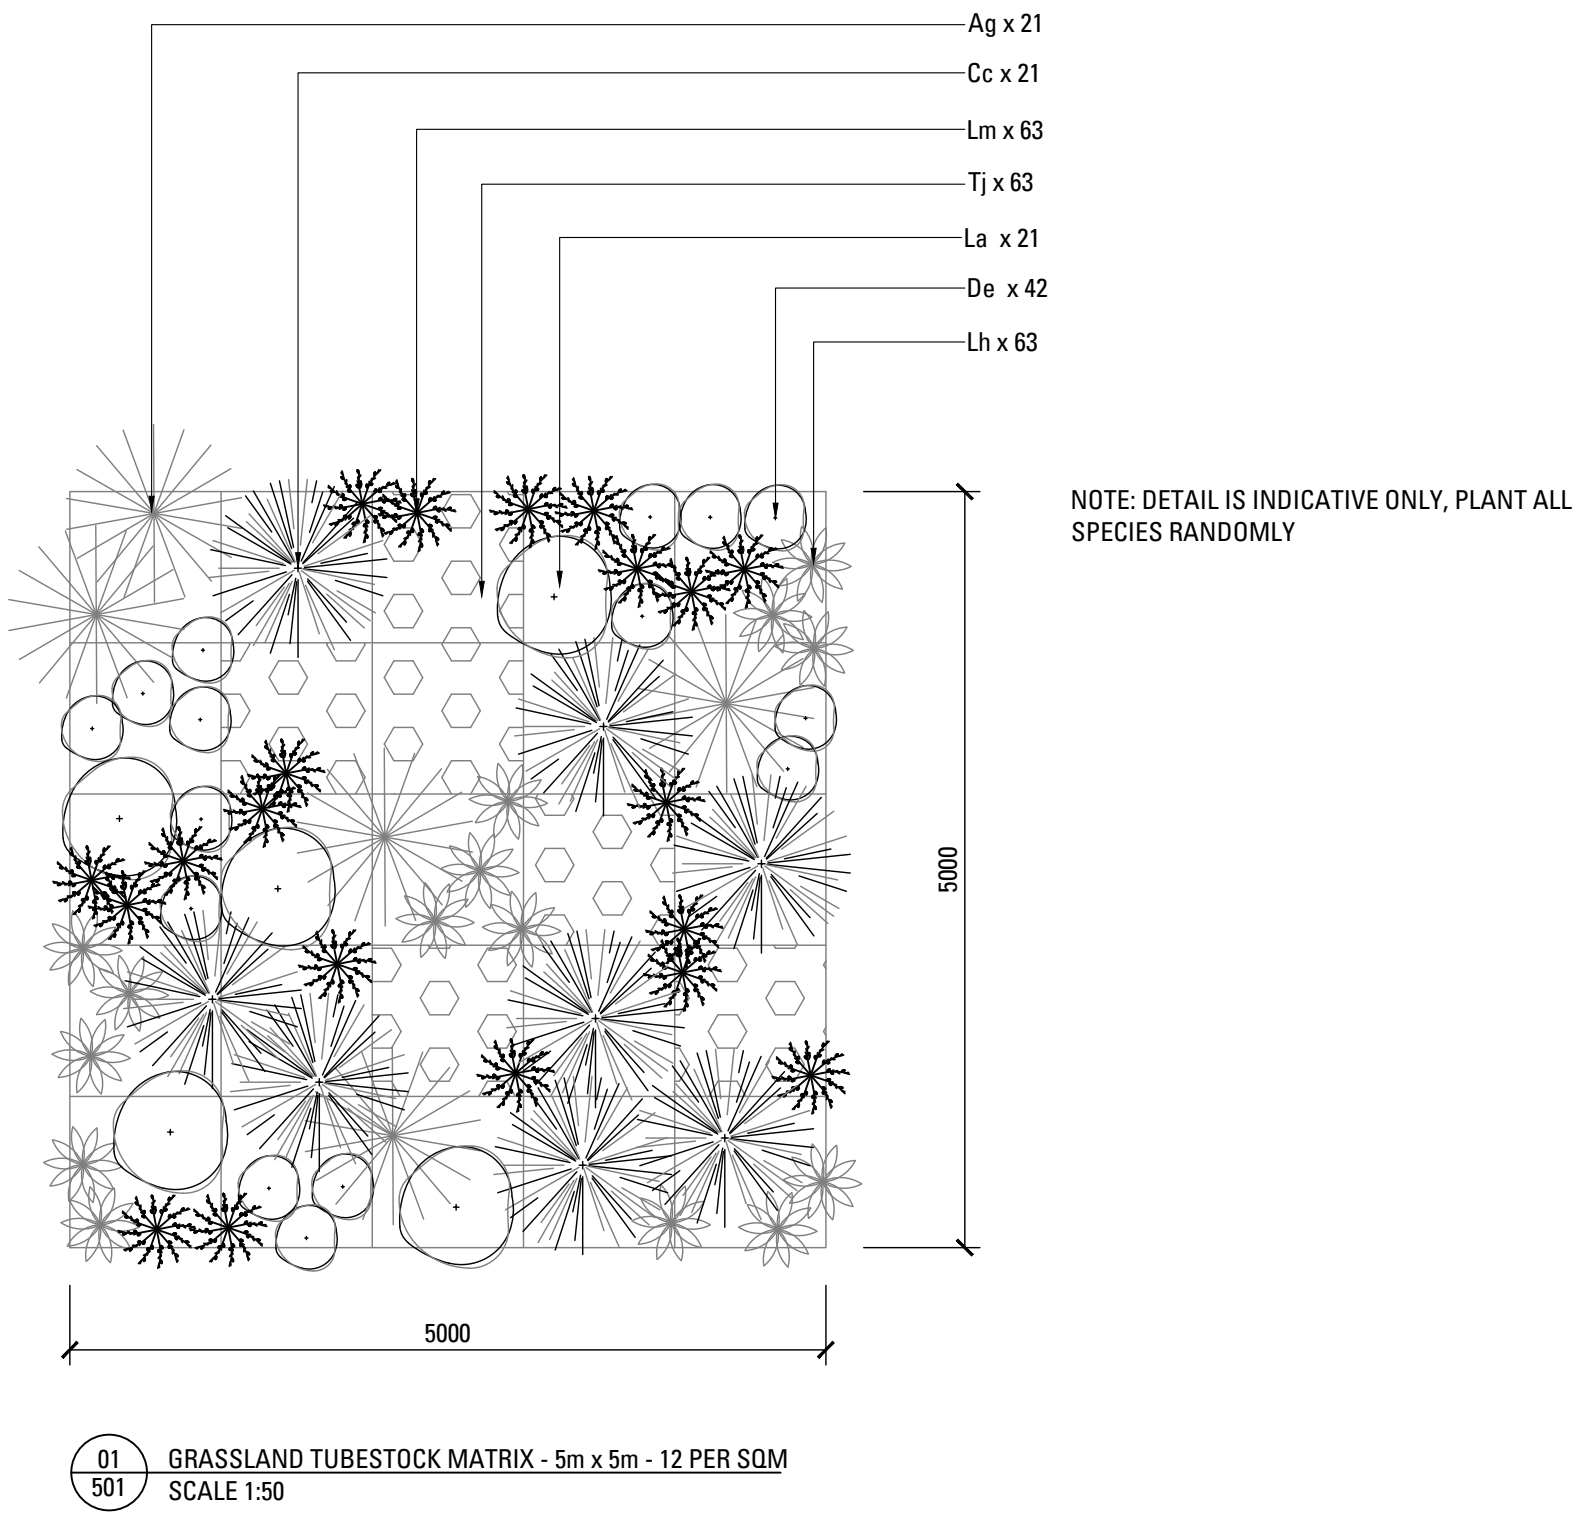

NOT FOR CONSTRUCTION

Issue	Revision Description	Drawn	Check	Date
-	-	-	-	-
-	-	-	-	-
-	-	-	-	-
-	-	-	-	-
-	-	-	-	-
F	FOR TENDER	JF	AL	07.06.2017
E	FOR TENDER	JF	AL	05.06.2017
D	FOR TENDER	JF	AL	01.06.2017
C	FOR TENDER	MD	AL	06.03.2017
B	DESIGN DEVELOPMENT ISSUE	MD	AL	23.12.2016
A	COORDINATION ISSUE	MD	AL	13.12.2016




BULLI AGED CARE
OF EXCELLENCE
WOLLONGONG
FOR TENDER

HEALTH INFRASTRUCTURE

DRAWING NAME Details_Softscape_Matrix

JOB# SHEET# ISSUE NORTH
16-370 501 F



SCALE As stated

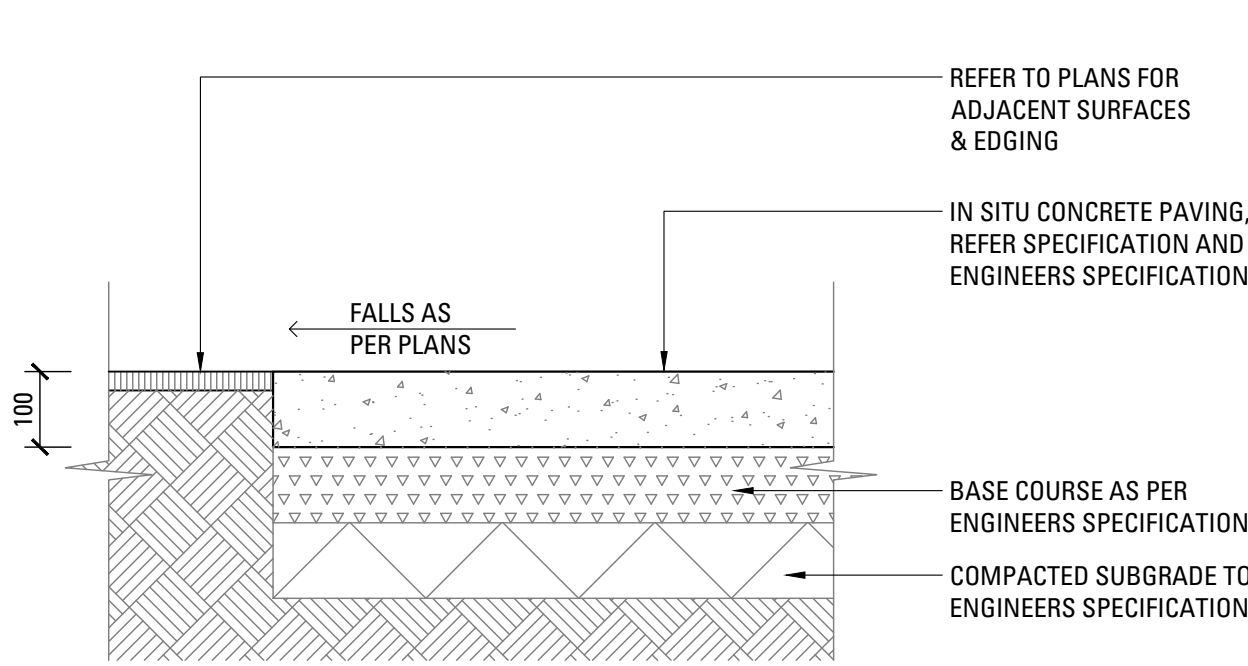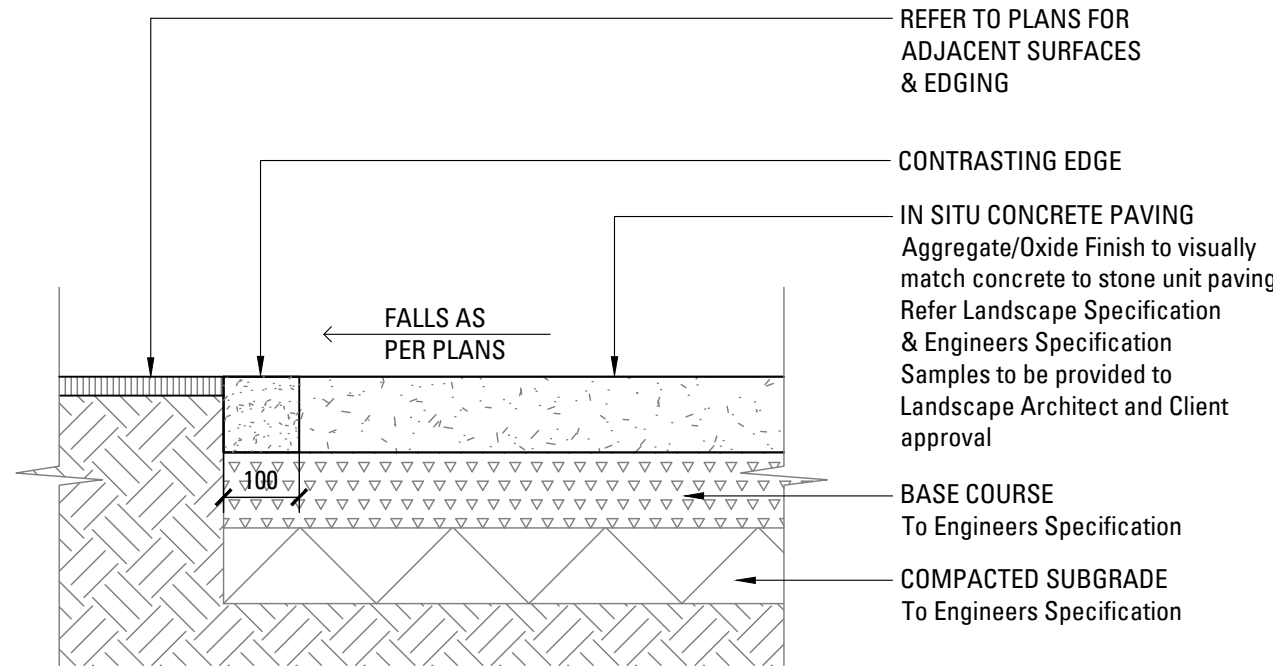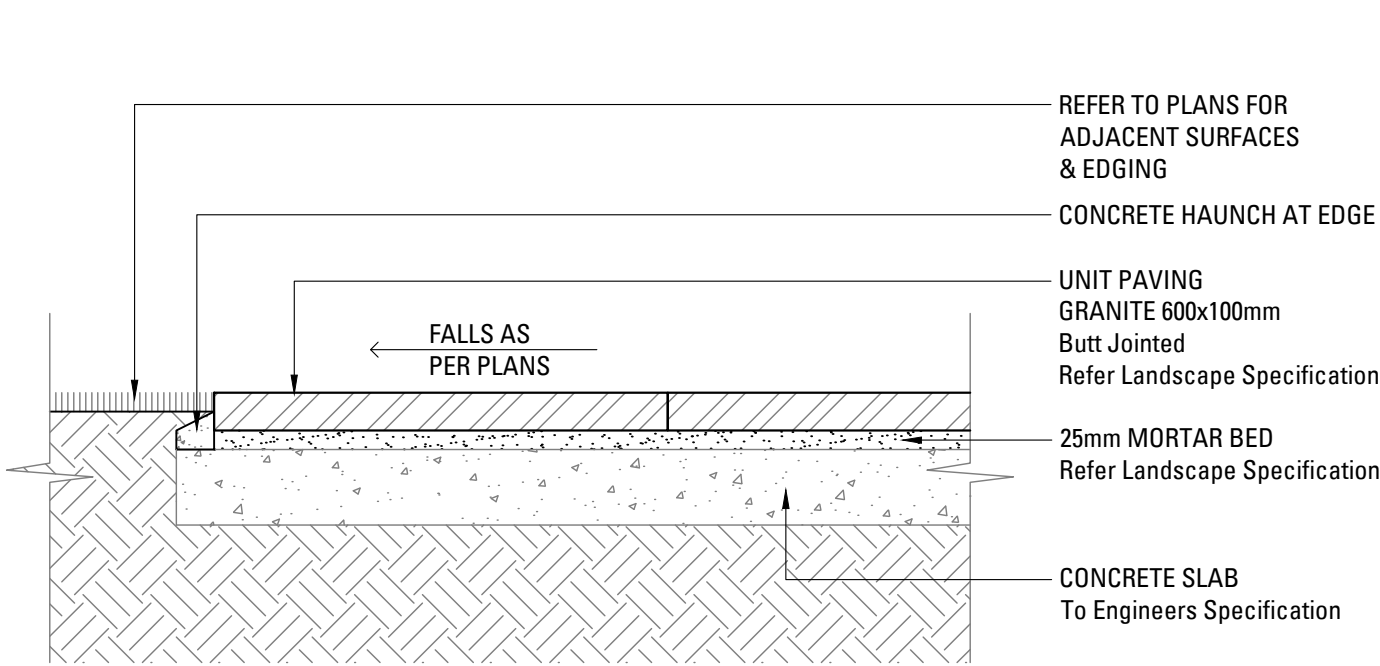

01 P1 & P1a -UNIT PAVERS ON SLAB
SCALE 1:10



02 P2 - IN SITU CONCRETE PAVING WITH OXIDE + AGGREGATE FINISH WITH CONTRASTING EDGING
SCALE 1:10

03 P2 - IN SITU CONCRETE PAVING WITH OXIDE + AGGREGATE FINISH
SCALE 1:10

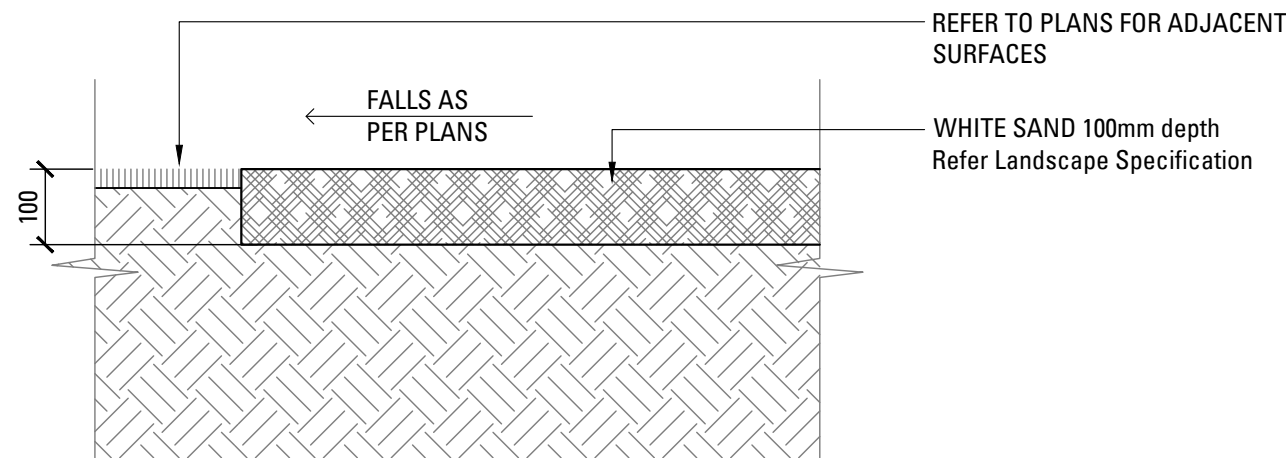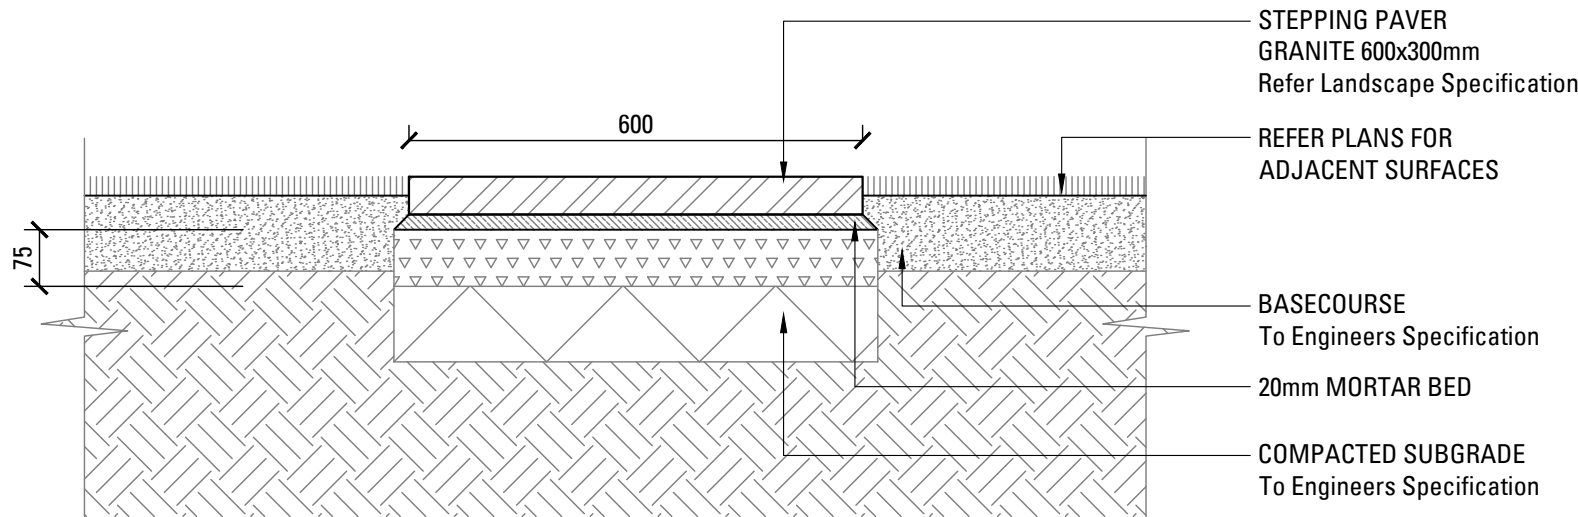

04 P4 - STEPPING PAVER ON GRADE
SCALE 1:10

06 P6 - SAND ON GRADE
SCALE 1:10

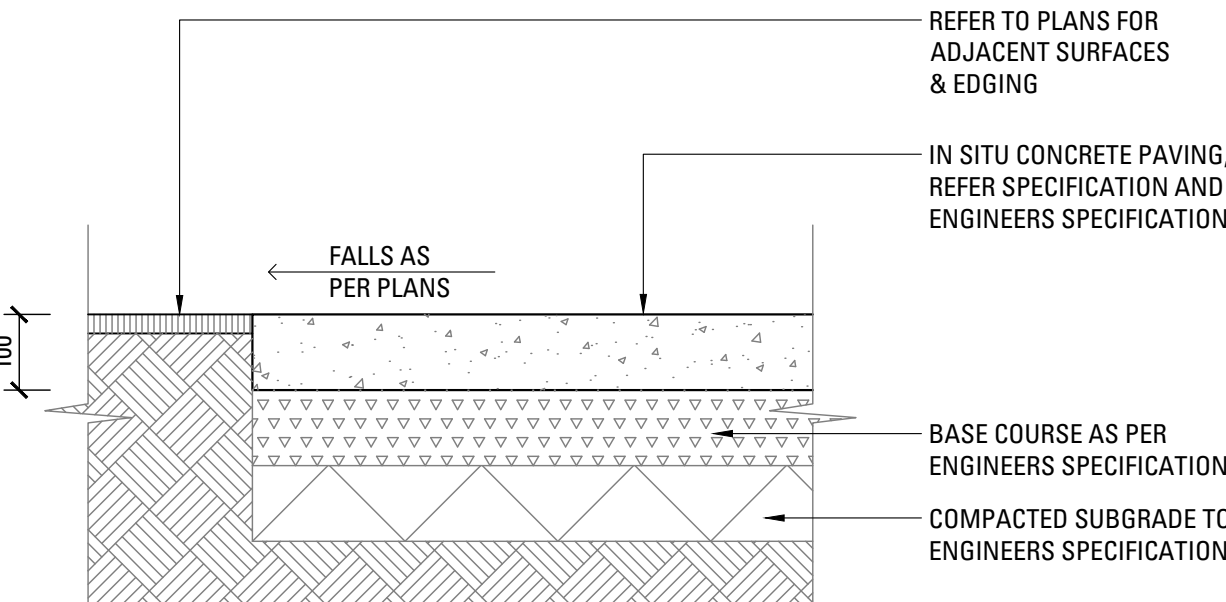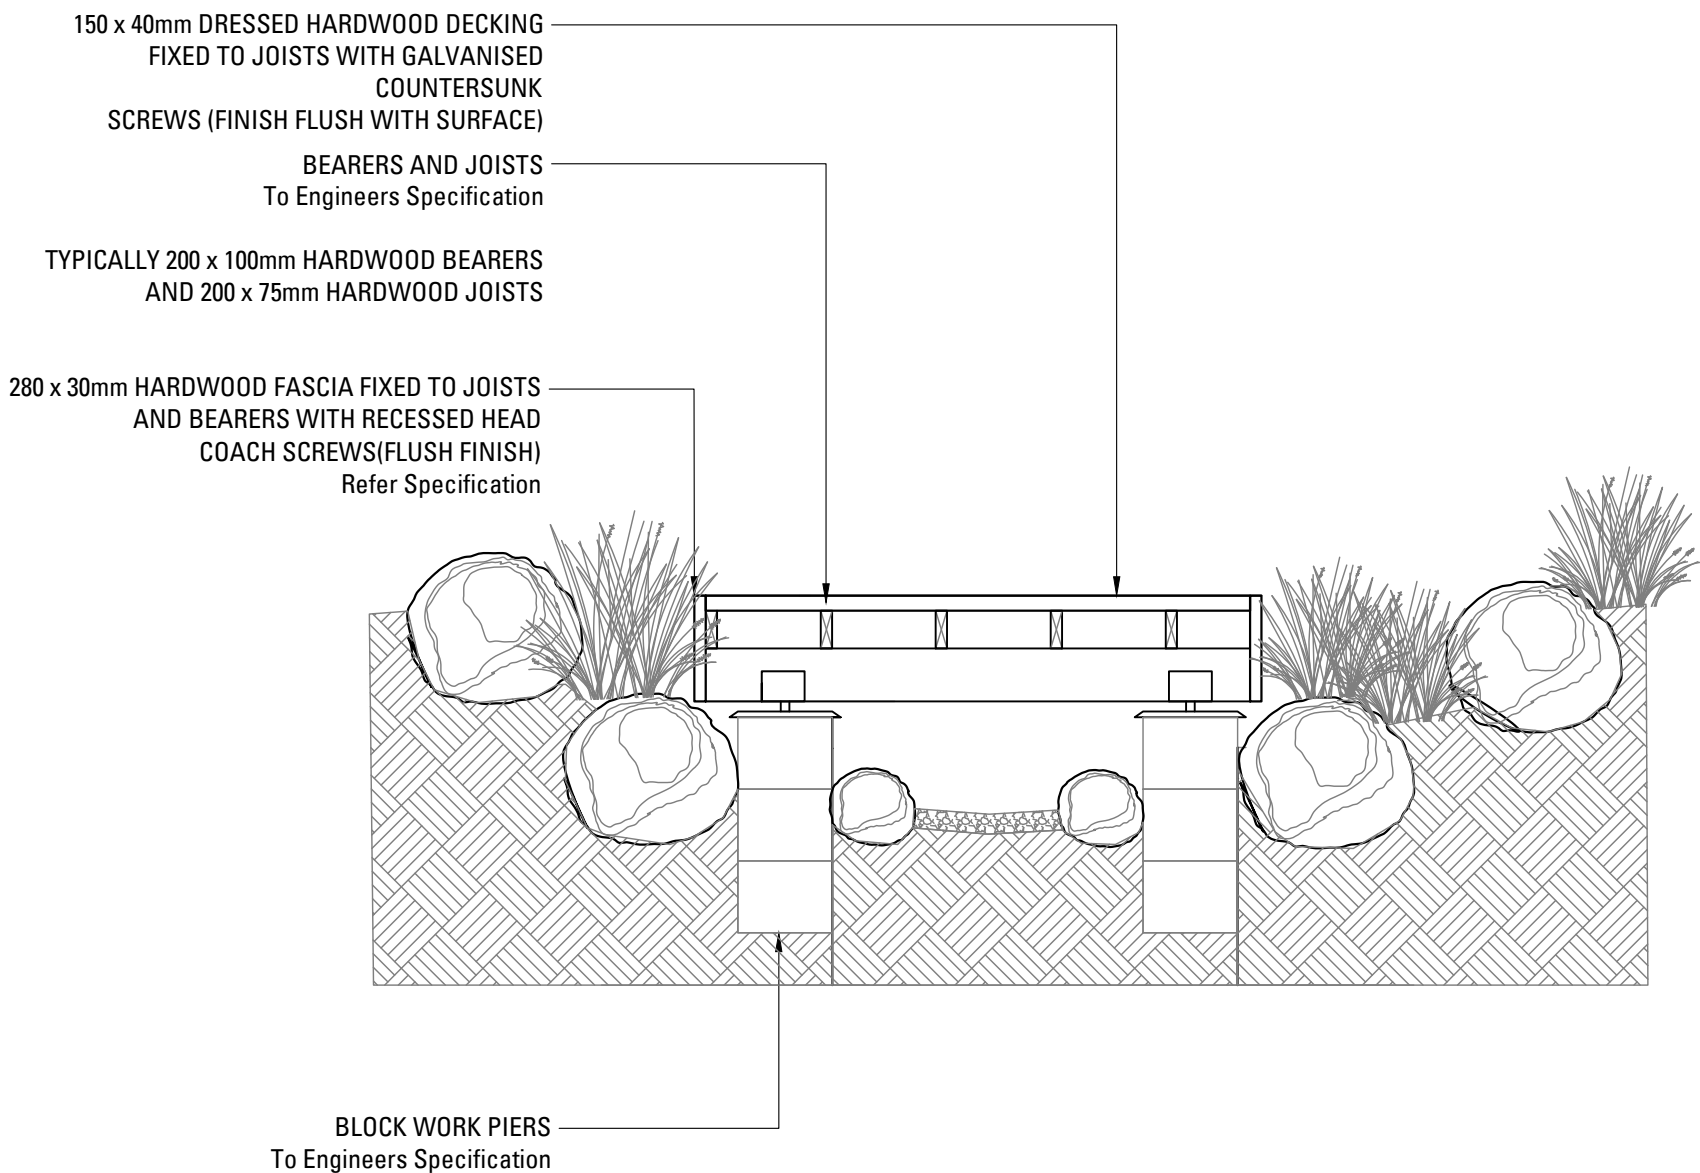

03 P2 - IN SITU CONCRETE PAVING WITH OXIDE + AGGREGATE FINISH
SCALE 1:10

08 P8 - TIMBER BRIDGE
SCALE 1:20

NOT FOR CONSTRUCTION

Issue	Revision Description	Drawn	Check	Date
-	-	-	-	-
-	-	-	-	-
-	-	-	-	-
-	-	-	-	-
-	-	-	-	-
F	FOR TENDER	JF	AL	07.06.2017
E	FOR TENDER	JF	AL	05.06.2017
D	FOR TENDER	JF	AL	01.06.2017
C	FOR TENDER	MD	AL	06.03.2017
B	DESIGN DEVELOPMENT ISSUE	MD	AL	23.12.2016
A	COORDINATION ISSUE	MD	AL	13.12.2016

BULLI AGED CARE
OF EXCELLENCE
WOLLONGONG
FOR TENDER

HEALTH INFRASTRUCTURE

DRAWING NAME Details_Pavement & Edges

JOB# SHEET# ISSUE NORTH
16-370 510 F

SCALE As stated

ARCADIA
LANDSCAPE ARCHITECTURE

Lower Deck Jones Bay Wharf Suite 76 / 26-32 Pirrama Rd
Pyrmont 2009 NSW p 61 2 8571 2900