


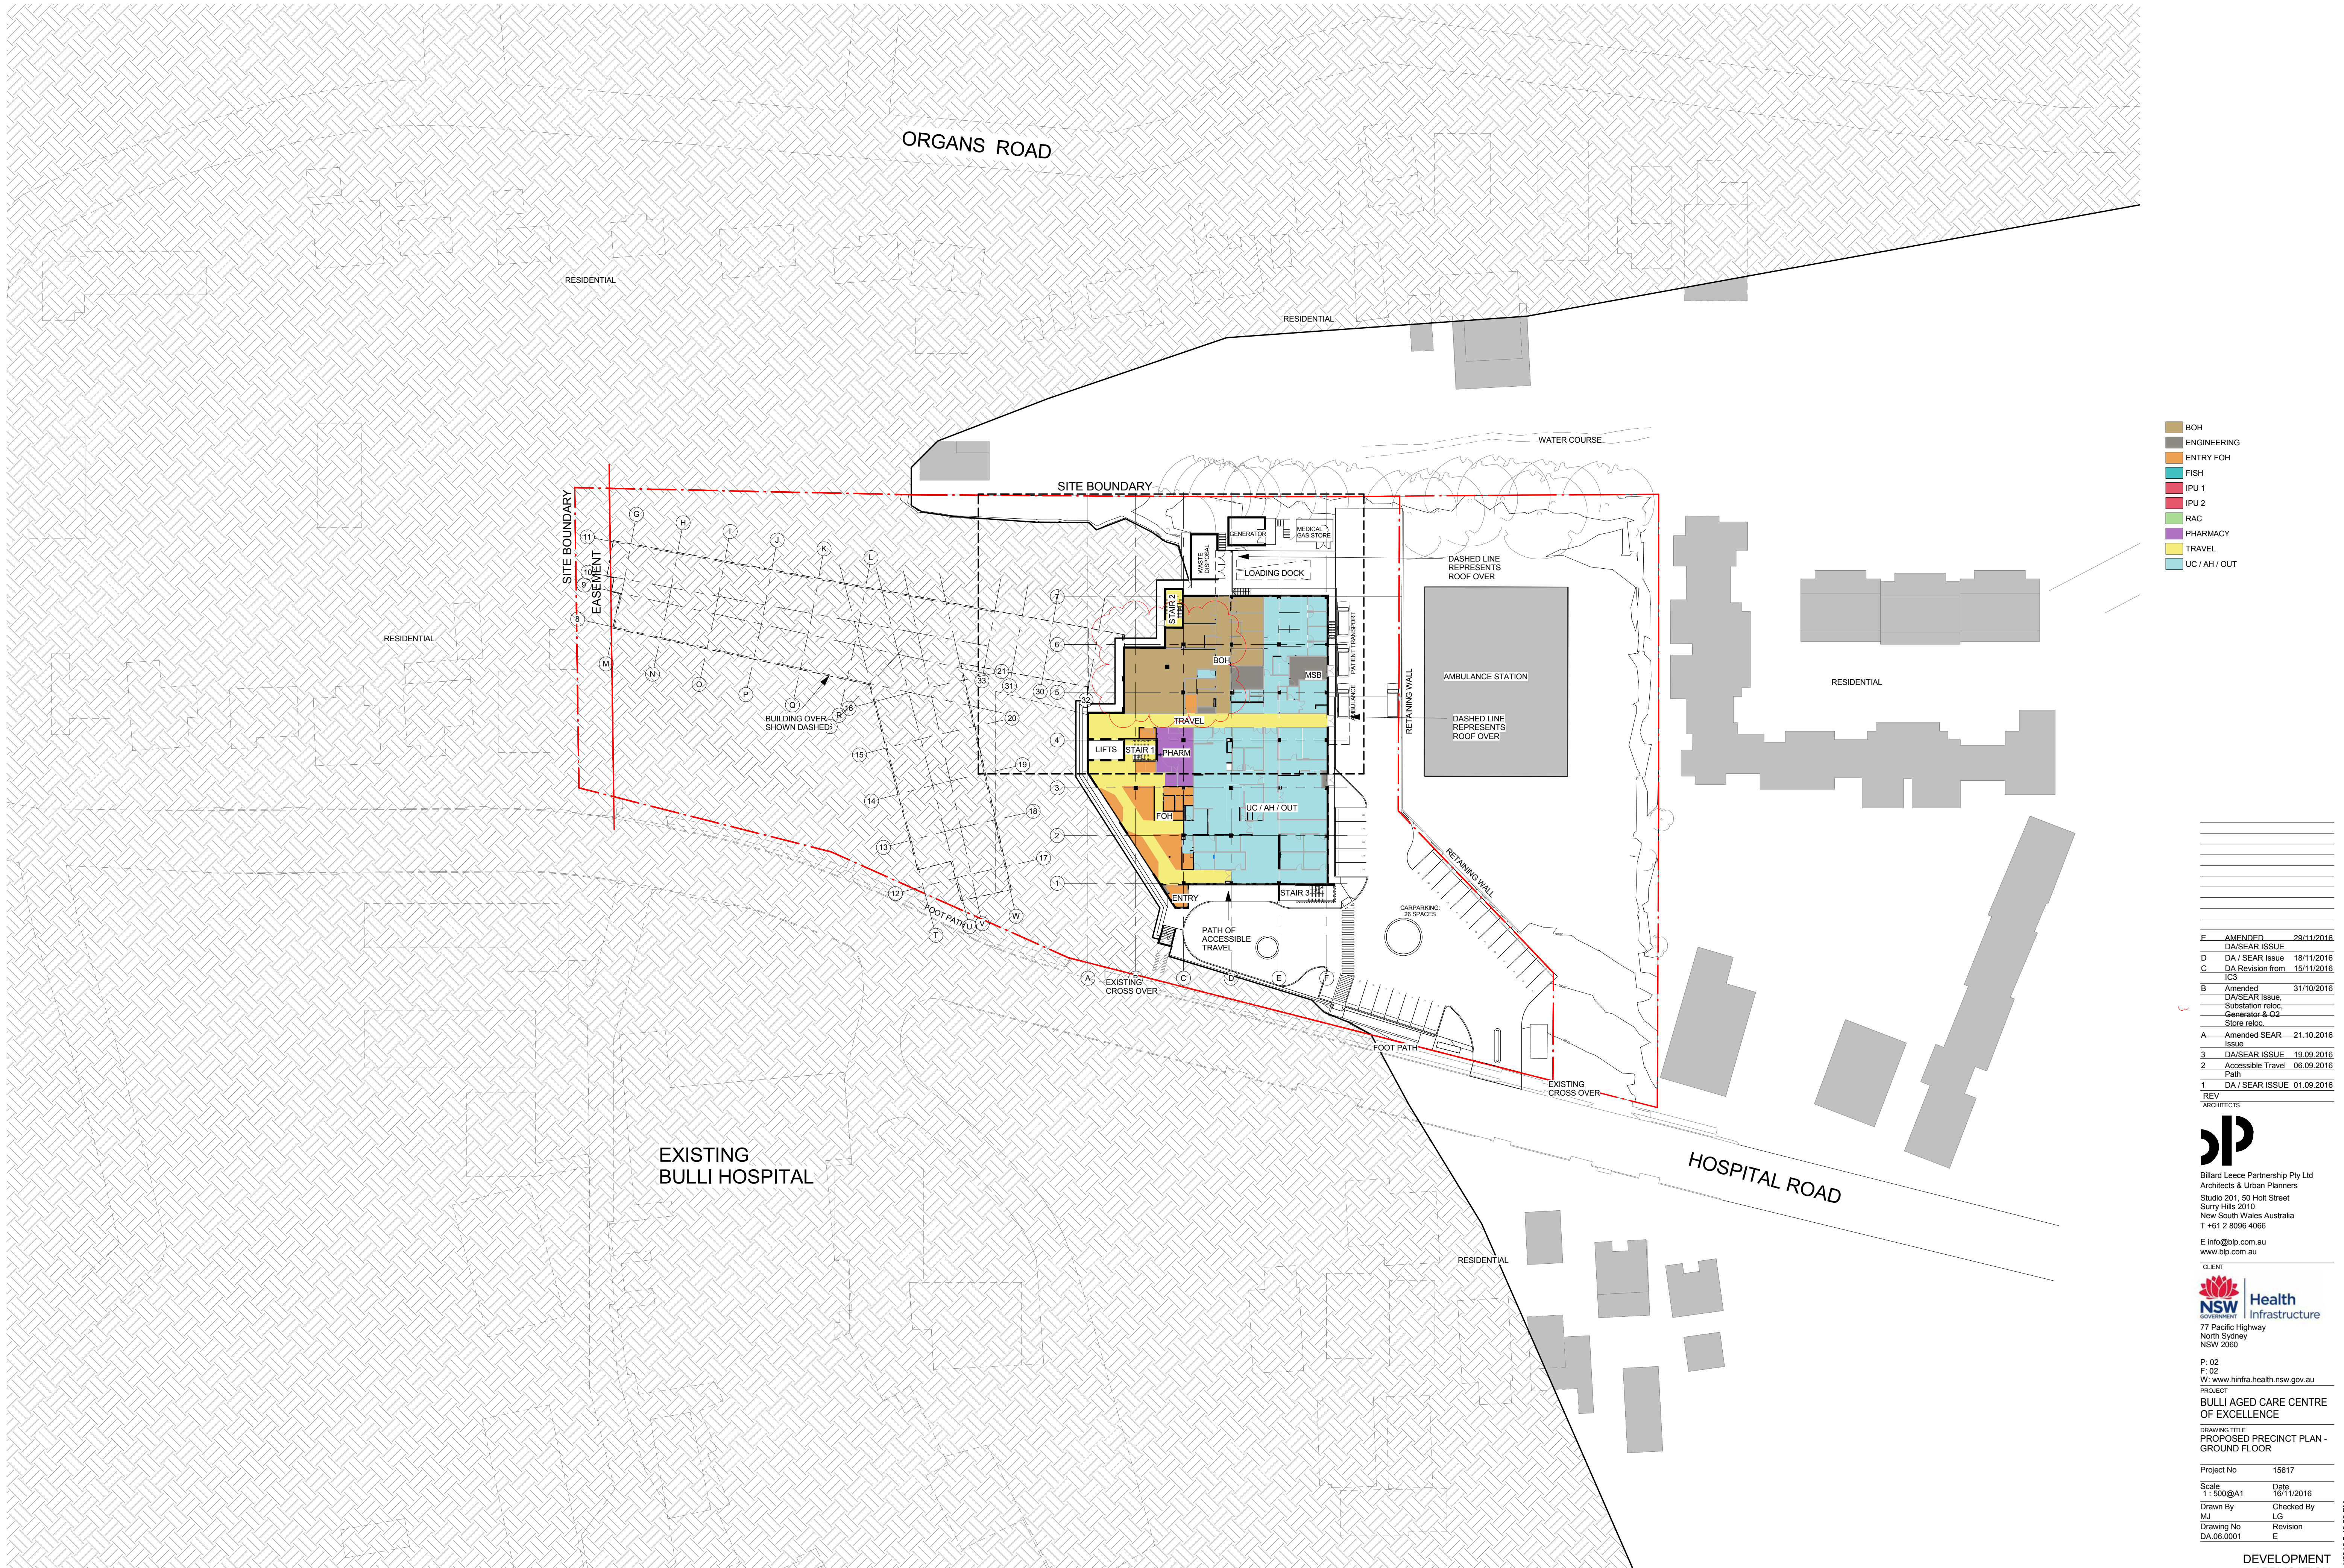

- BOH
- ENGINEERING
- ENTRY FOH
- FISH
- IPU 1
- IPU 2
- RAC
- PHARMACY
- TRAVEL
- UC / AH / OUT

E	AMENDED	29/11/2016
D	DA/SEAR ISSUE	
D	DA / SEAR Issue	18/11/2016
C	DA Revision from	15/11/2016
	IC3	
B	Amended	31/10/2016
	DA/SEAR Issue,	
	Substation reloc,	
	Generator & O2	
	Store reloc.	
A	Amended SEAR	21.10.2016
	Issue	
3	DA/SEAR ISSUE	19.09.2016
2	Accessible Travel	06.09.2016
	Path	
1	DA / SEAR ISSUE	01.09.2016
REV	ARCHITECTS	

blp
Billard Leese Partnership Pty Ltd
Architects & Urban Planners
Studio 201, 50 Holt Street
Sunny Hills 2010
New South Wales Australia
T +61 2 8096 4066
E info@blp.com.au
www.blp.com.au

CLIENT
NSW Health
Infrastructure
77 Pacific Highway
North Sydney
NSW 2060


P: 02
F: 02
W: www.hinfra.health.nsw.gov.au

PROJECT
**BULLI AGED CARE CENTRE
OF EXCELLENCE**
DRAWING TITLE
PROPOSED PRECINCT PLAN -
GROUND FLOOR

Project No	15617
Scale	1:500@A1
Date	16/11/2016
Drawn By	Checked By
ML	LG
Drawing No	Revision
DA.06.0001	E

DEVELOPMENT
APPLICATION

29/11/2016 5:48:29 PM

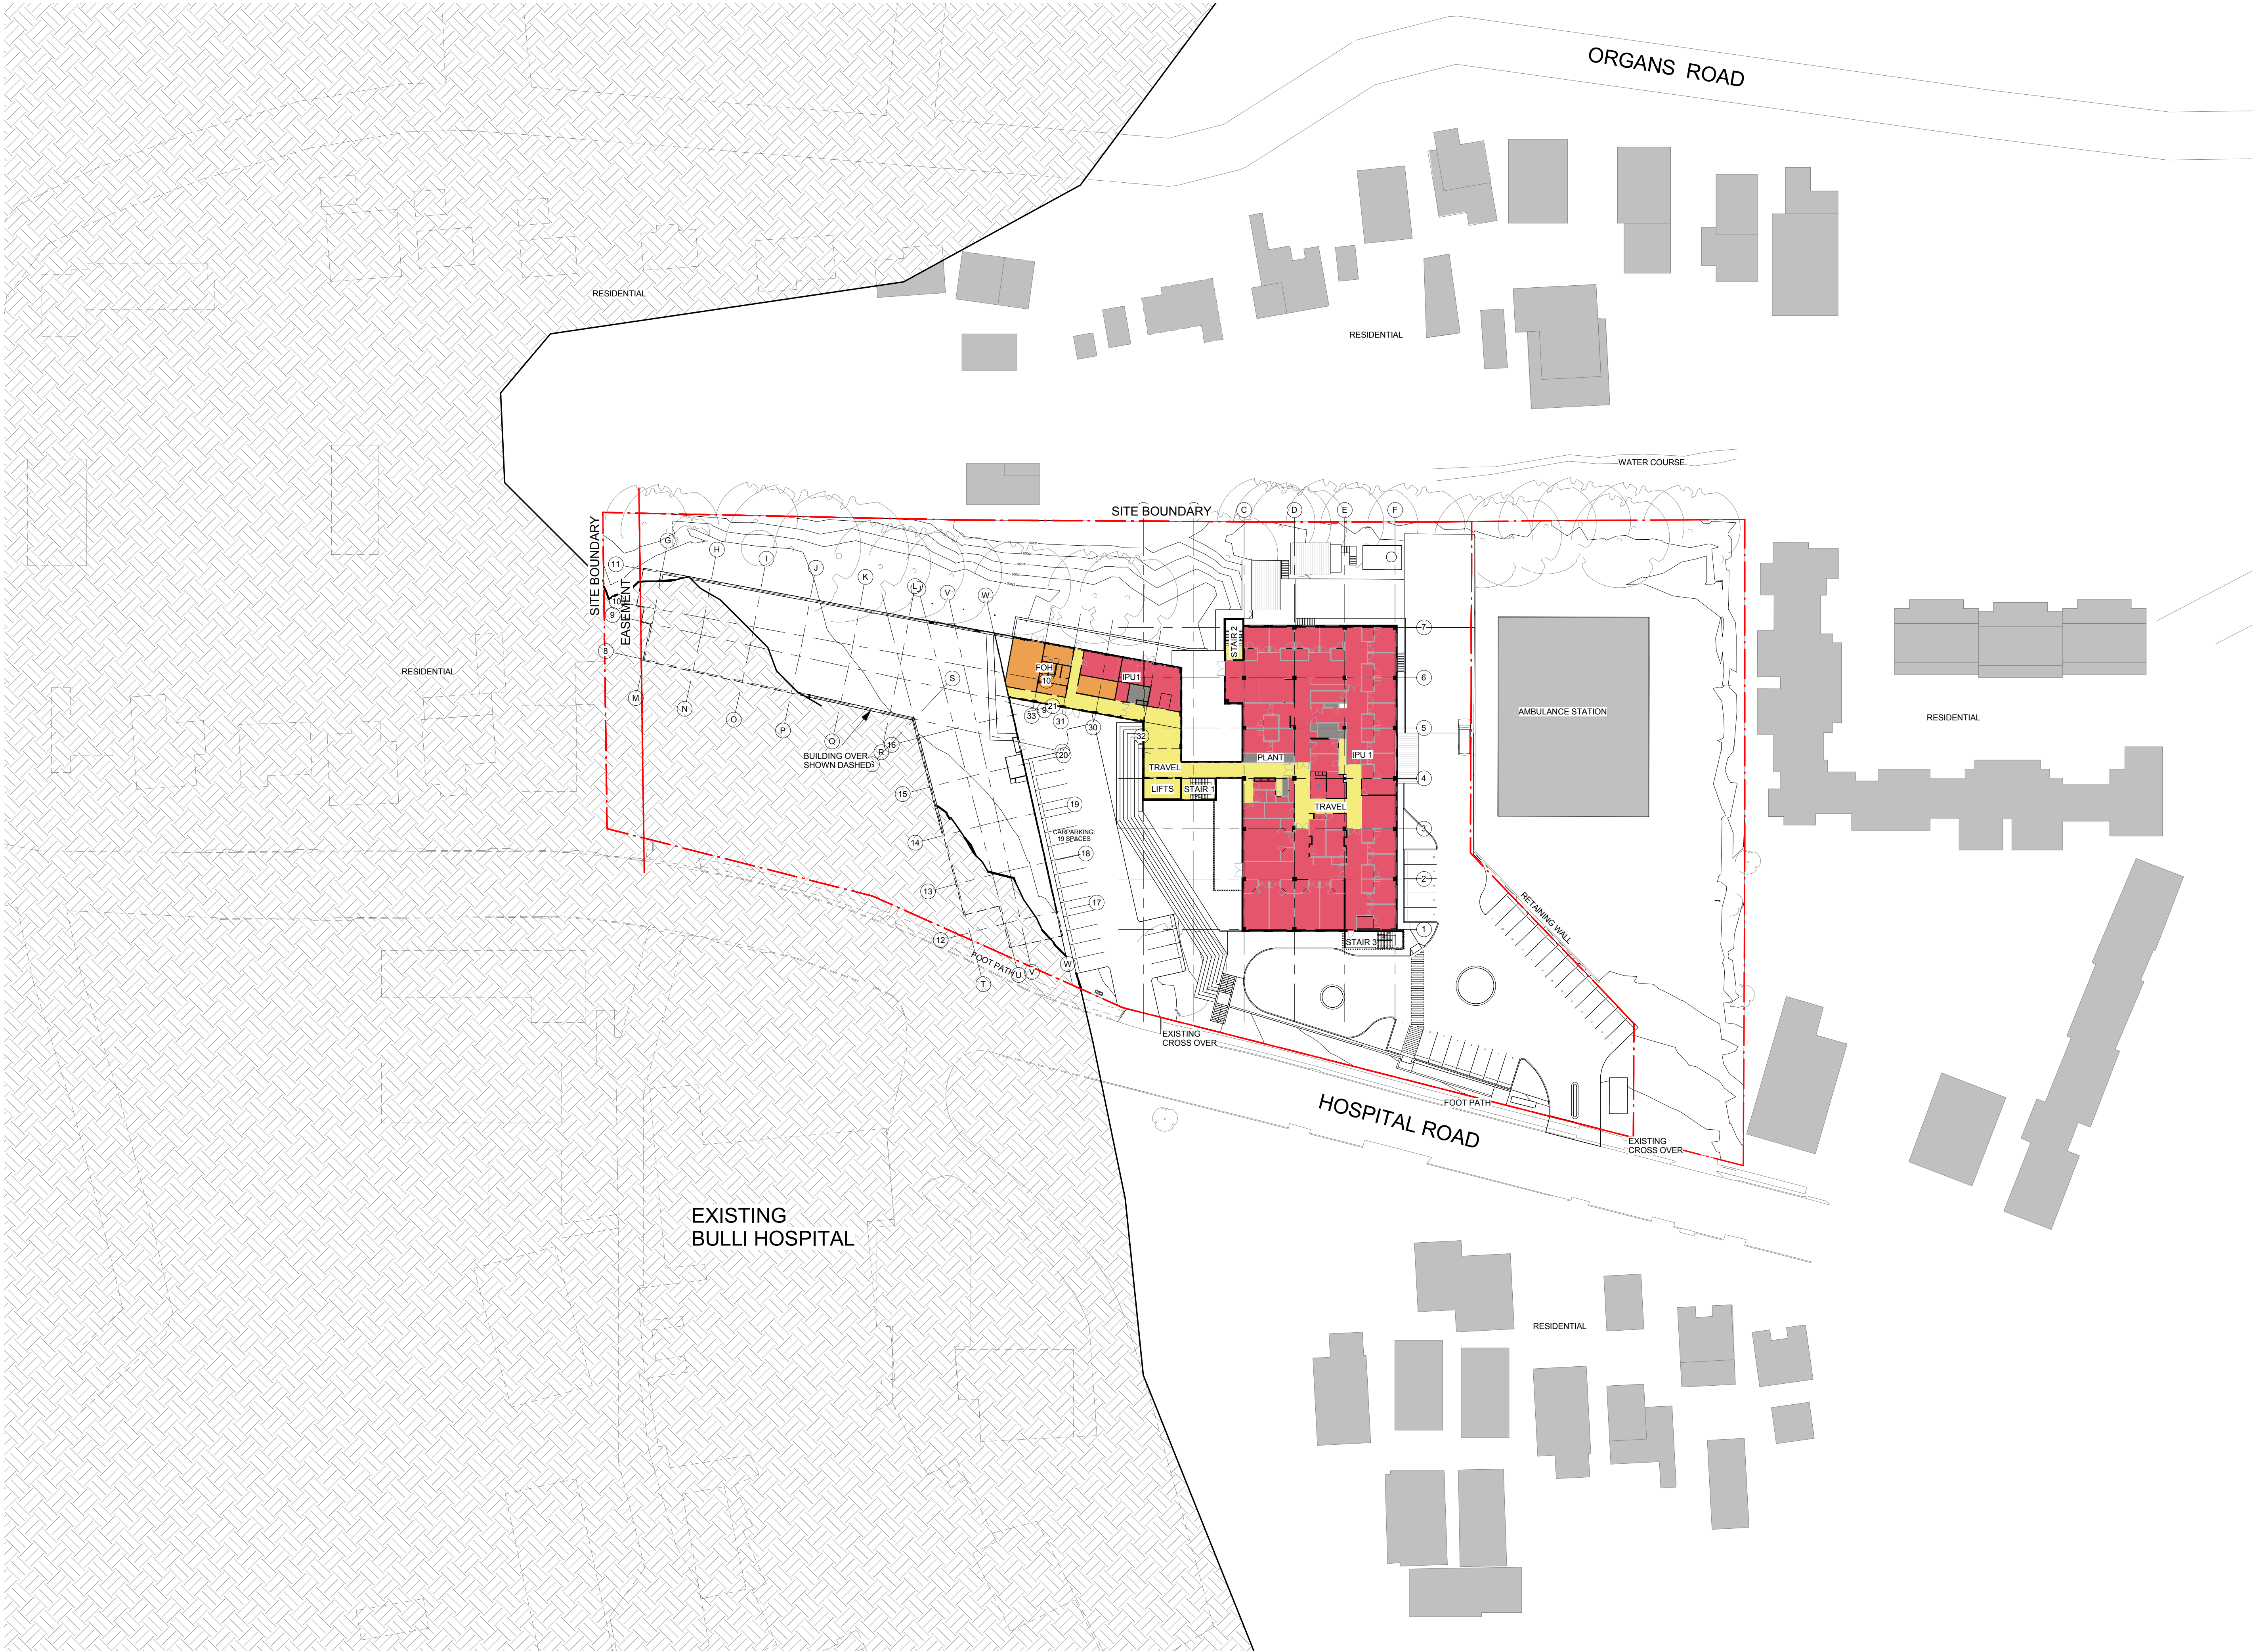

- BOH
- ENGINEERING
- ENTRY FOH
- FISH
- IPU 1
- IPU 2
- RAC
- PHARMACY
- TRAVEL
- UC / AH / OUT

D	AMENDED	29/11/2016
C	DA/SEAR ISSUE	18/11/2016
B	DA/SEAR ISSUE	31/10/2016
A	DA/SEAR ISSUE	01/09/2016
REV	ARCHITECTS	

Billard Leese Partnership Pty Ltd
Architects & Urban Planners
Studio 201, 50 Holt Street
Sunny Hills 2010
New South Wales Australia
T +61 2 8096 4066
E info@blp.com.au
www.blp.com.au

NSW Health
Infrastructure
77 Pacific Highway
North Sydney
NSW 2060

P: 02
F: 02
W: www.hinfra.health.nsw.gov.au


PROJECT
**BULLI AGED CARE CENTRE
OF EXCELLENCE**

DRAWING TITLE
**PROPOSED PRECINCT PLAN -
FIRST FLOOR**

Project No	15617
Scale	1:500@A1
Date	16/11/2016
Drawn By	LG
Checked By	LG
Drawing No	DA.06.0101
Revision	D

DEVELOPMENT
APPLICATION

29/11/2016 5:48:34 PM

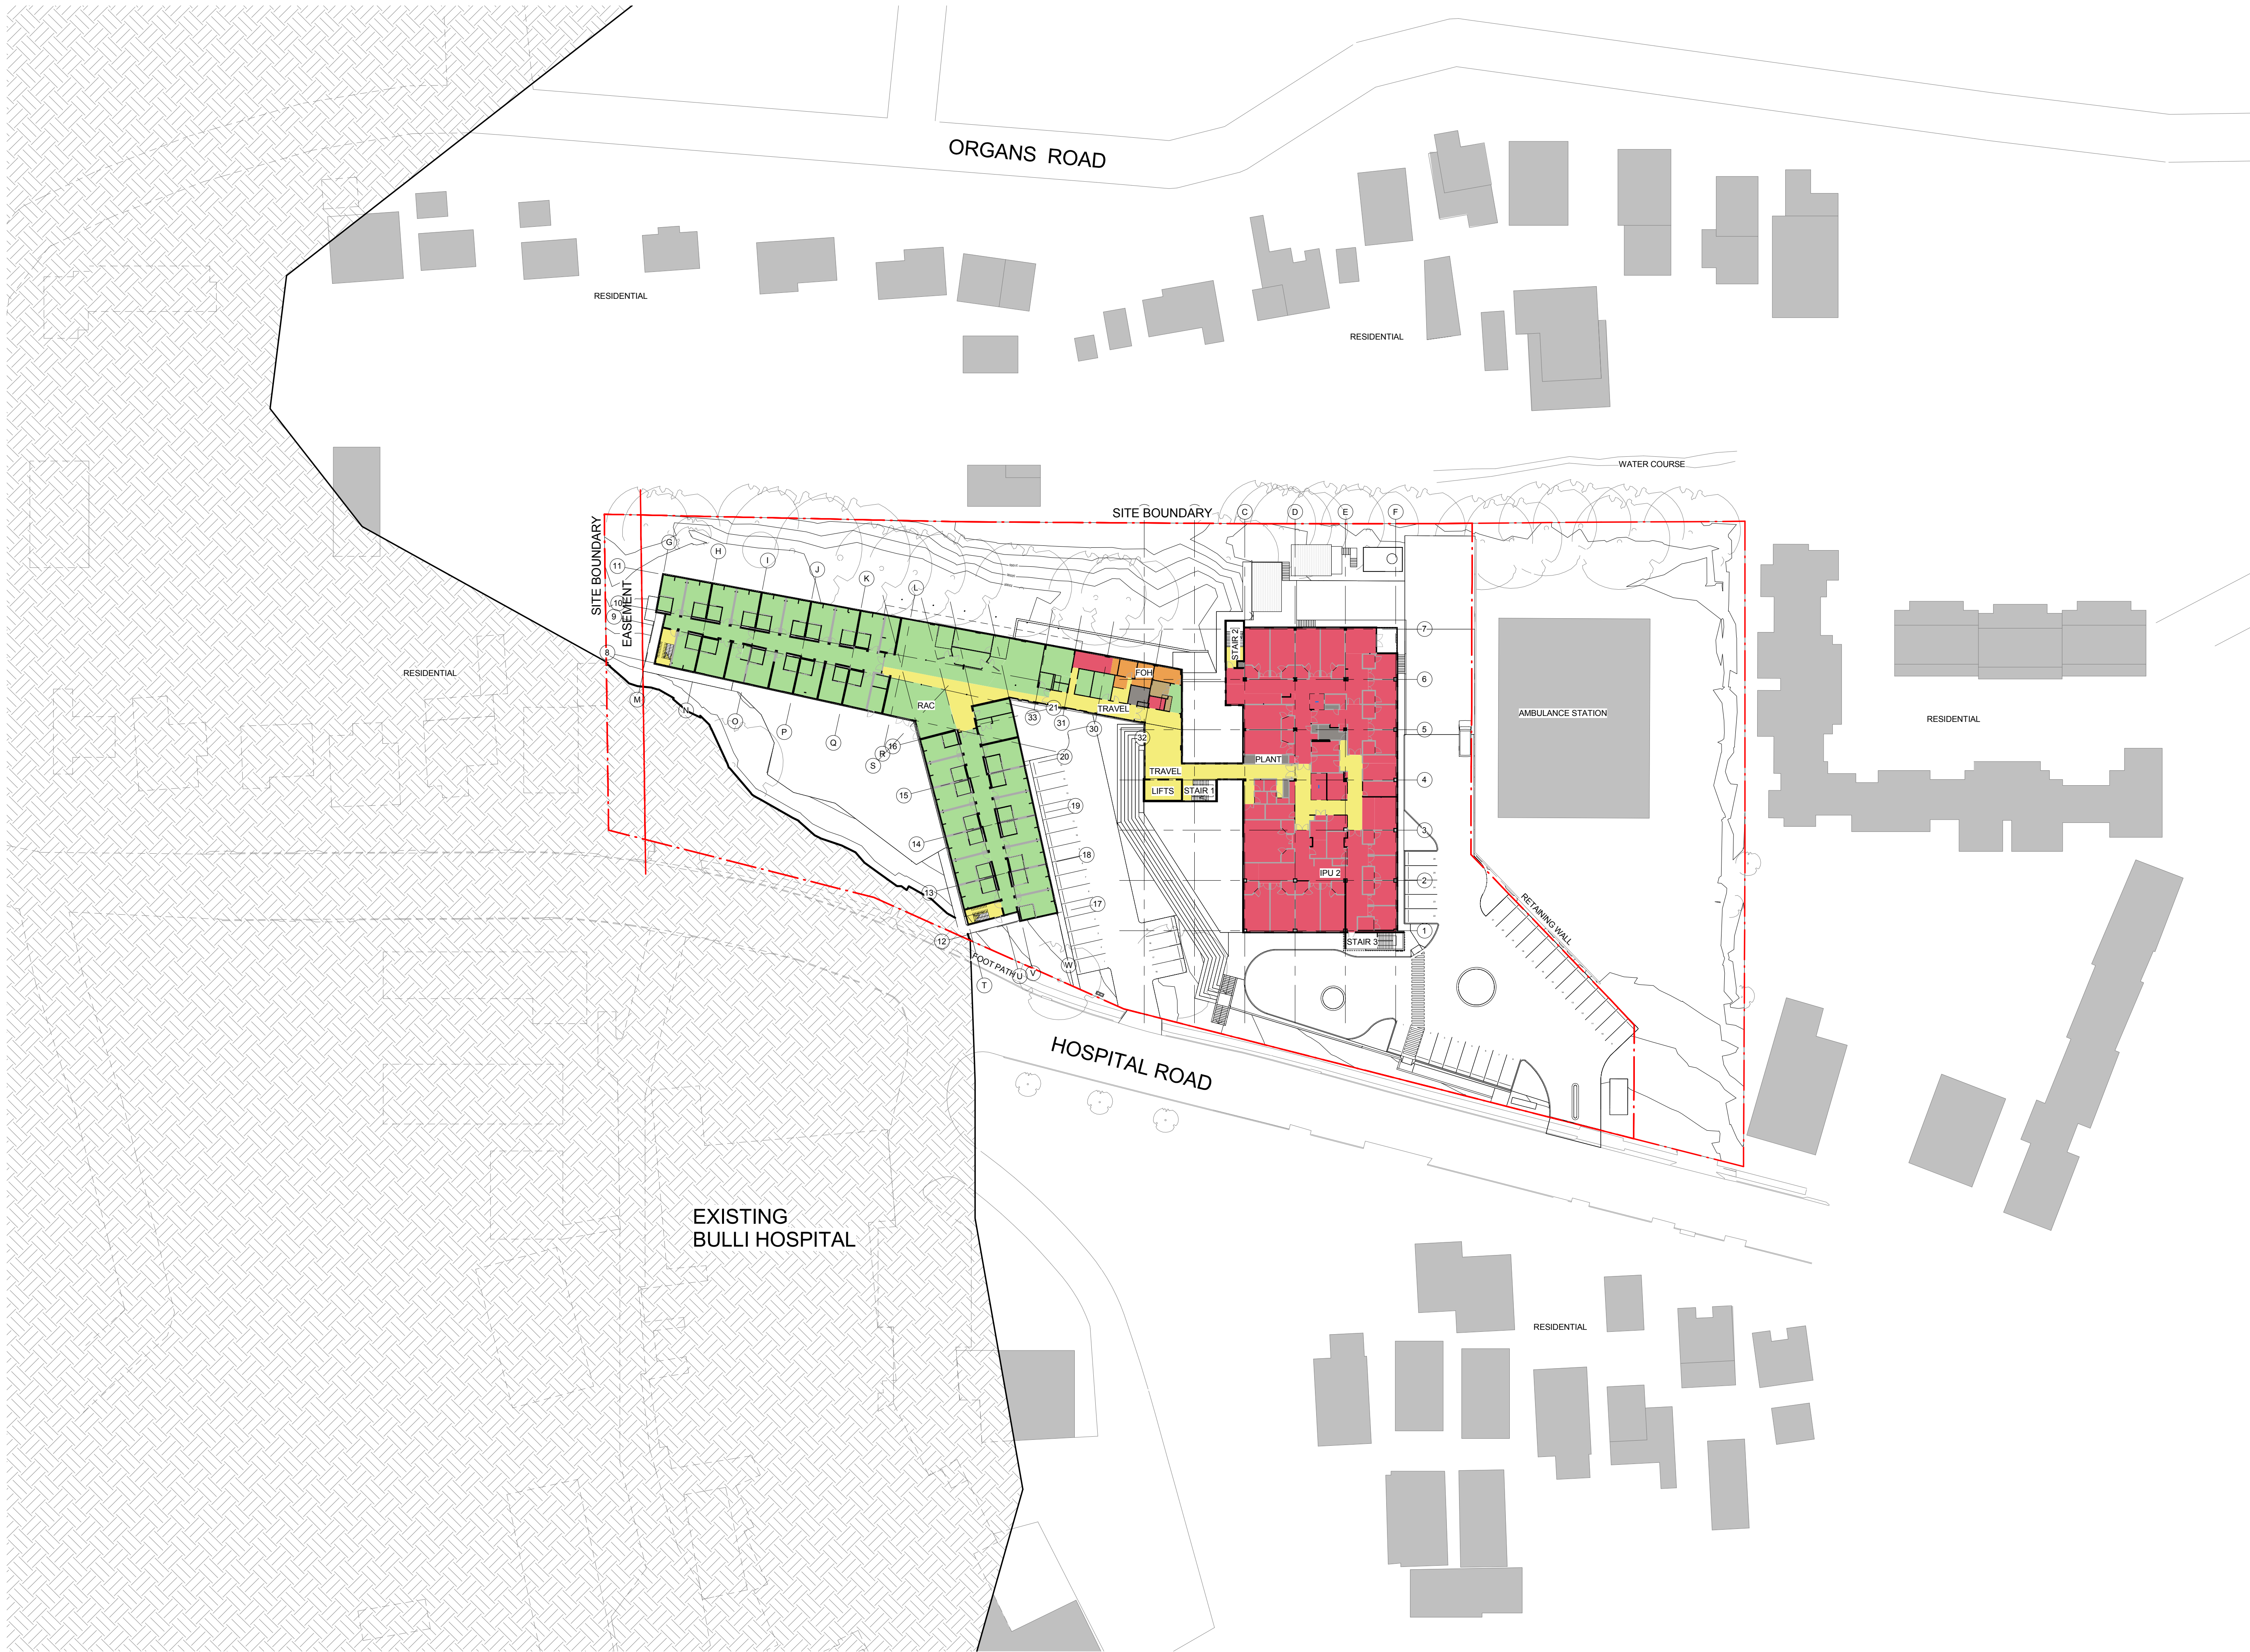

- BOH
- ENGINEERING
- ENTRY FOH
- FISH
- IPU 1
- IPU 2
- RAC
- PHARMACY
- TRAVEL
- UC / AH / OUT

D	AMENDED	29/11/2016
C	DA/SEAR ISSUE	18/11/2016
B	DA/SEAR ISSUE	31/10/2016
A	Amended SEAR	21.10.2016
1	DA / SEAR ISSUE	01.09.2016
REV	ARCHITECTS	

BLP
Billard Leese Partnership Pty Ltd
Architects & Urban Planners
Studio 201, 50 Holt Street
Sunny Hills 2010
New South Wales Australia
T +61 2 8096 4066
E info@blp.com.au
www.blp.com.au

NSW **Health**
GOVERNMENT **Infrastructure**
77 Pacific Highway
North Sydney
NSW 2060

P: 02
F: 02
W: www.hinfra.health.nsw.gov.au


PROJECT
BULLI AGED CARE CENTRE
OF EXCELLENCE

DRAWING TITLE
PROPOSED PRECINCT PLAN -
SECOND FLOOR

Project No	15617
Scale	1:500@A1
Date	16/11/2016
Drawn By	LG
Checked By	LG
Drawing No	DA.06.0201
Revision	D

DEVELOPMENT
APPLICATION

29/11/2016 5:49:40 PM

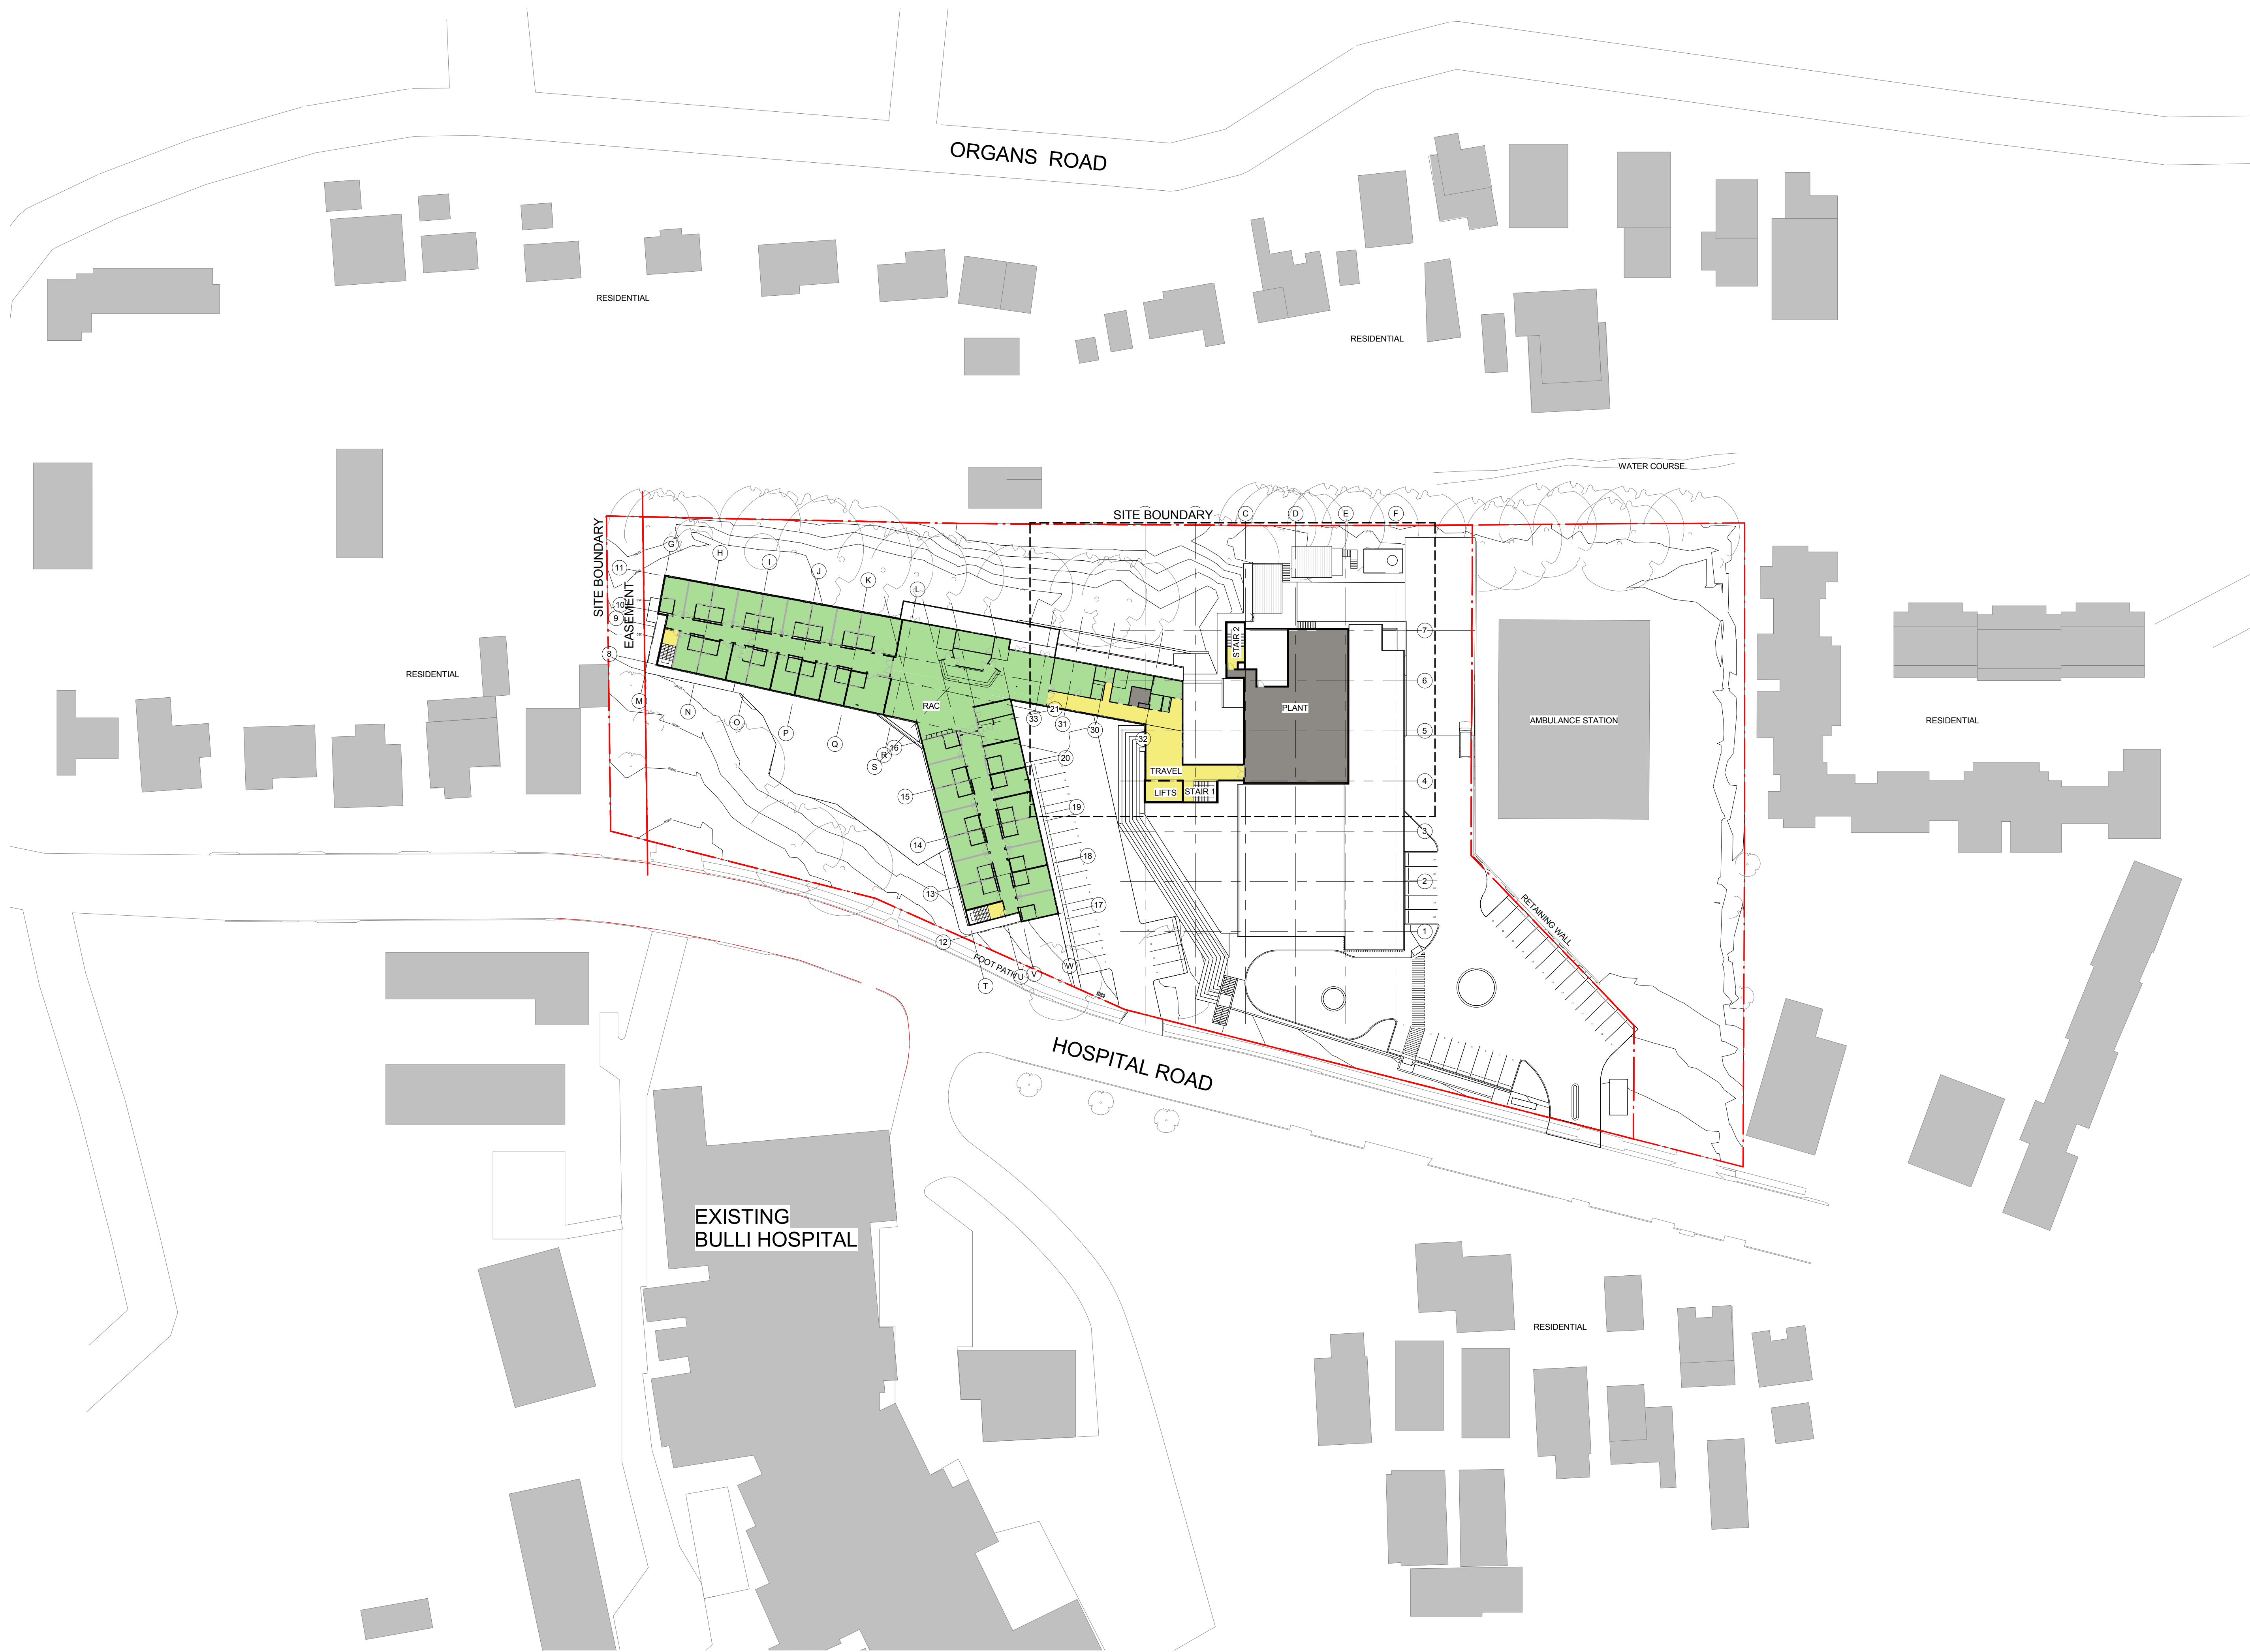

- BOH
- ENGINEERING
- ENTRY FOH
- FISH
- IPU 1
- IPU 2
- RAC
- PHARMACY
- TRAVEL
- UC / AH / OUT

D	AMENDED	29/11/2016
C	DA/SEAR ISSUE	18/11/2016
B	DA/SEAR ISSUE	31/10/2016
A	DA/SEAR ISSUE	01/09/2016
REV	ARCHITECTS	

Billard Leese Partnership Pty Ltd
Architects & Urban Planners
Studio 201, 50 Holt Street
Sunny Hills 2010
New South Wales Australia
T +61 2 8096 4066
E info@blp.com.au
www.blp.com.au

NSW Health
Infrastructure
77 Pacific Highway
North Sydney
NSW 2060

P: 02
F: 02
W: www.hinfra.health.nsw.gov.au

PROJECT
BULLI AGED CARE CENTRE
OF EXCELLENCE

DRAWING TITLE
PROPOSED PRECINCT PLAN -
THIRD FLOOR

Project No	15617
Scale	1:500@A1
Date	16/11/2016
Drawn By	LG
Checked By	D
Drawing No	DA.06.0301

DEVELOPMENT
APPLICATION

29/11/2016 5:49:45 PM