

ORGANS ROAD

RESIDENTIAL

RESIDENTIAL

10

11

12

D.P. 550829

D.P. 550829

5

6

811

ORGANS ROAD

RESIDENTIAL

RESIDENTIAL



DENOTES TREES MARKED FOR REMOVAL

10 D.P. 533587 11 12 D.P. 550829 5 D.P. 37685 6 D.P. 1172843 2 D.P. 156111

SITE BOUNDARY

600 D.P. 844661

EASEMENT

ORGANS ROAD

RESIDENTIAL

RESIDENTIAL

WATER COURSE

RESIDENTIAL

RESIDENTIAL



- BOH
- ENGINEERING
- ENTRY FOH
- IPU 1
- IPU 2
- RAC
- PHARMACY
- TRAVEL
- UC / AH / OUT

F	Final SSD Issue	28/05/2017
E	AMENDED	28/11/2016
	DA/SEAR ISSUE	
D	DA / SEAR Issue	18/11/2016
C	DA Review from	15/11/2016
	IC3	
B	Amended	31/10/2016
	DA/SEAR Issue	
	Submission ref:	
	Generator & O2	
	Store ref:	
A	Amended DEAR	21/10/2016
	Issue	
3	DA/SEAR ISSUE	19/09/2016
2	Accessible Travel	06/09/2016
	Path	
1	DA / SEAR ISSUE	01/08/2016
REV		



Billard Leese Partnership Pty Ltd
Architects & Urban Planners
Studio 201, 50 Holt Street
Sunny Hills 2010
New South Wales Australia
T +61 2 8096 4066
E info@blp.com.au
www.blp.com.au

CUSTOM

NSW Health Infrastructure
77 Pacific Highway
North Sydney
NSW 2060

P: 02
F: 02
W: www.hinfra.health.nsw.gov.au

PROJECT
BULLI AGED CARE CENTRE
OF EXCELLENCE

DRAWING TITLE
PROPOSED PRECINCT PLAN -
GROUND FLOOR



- BOH
- ENGINEERING
- ENTRY FOH
- IPU 1
- IPU 2
- RAC
- PHARMACY
- TRAVEL



- BOH
- ENGINEERING
- ENTRY FOH
- IFU 1
- IFU 2
- RAC
- PHARMACY
- TRAVEL

ORGANS ROAD

RESIDENTIAL

RESIDENTIAL

WATER COURSE

RESIDENTIAL

RESIDENTIAL

HOSPITAL ROAD

EXISTING
BULLI HOSPITAL

RESIDENTIAL

- BOH
- ENGINEERING
- ENTRY FOH
- IPU



NSW GOVERNMENT
Planning

Issued under the Environmental Planning and Assessment Act 1979


Approved Application No.SSD 7751.....


granted on the...13 September 2017.....


Signed.....


Sheet No.8.....of.....49.....




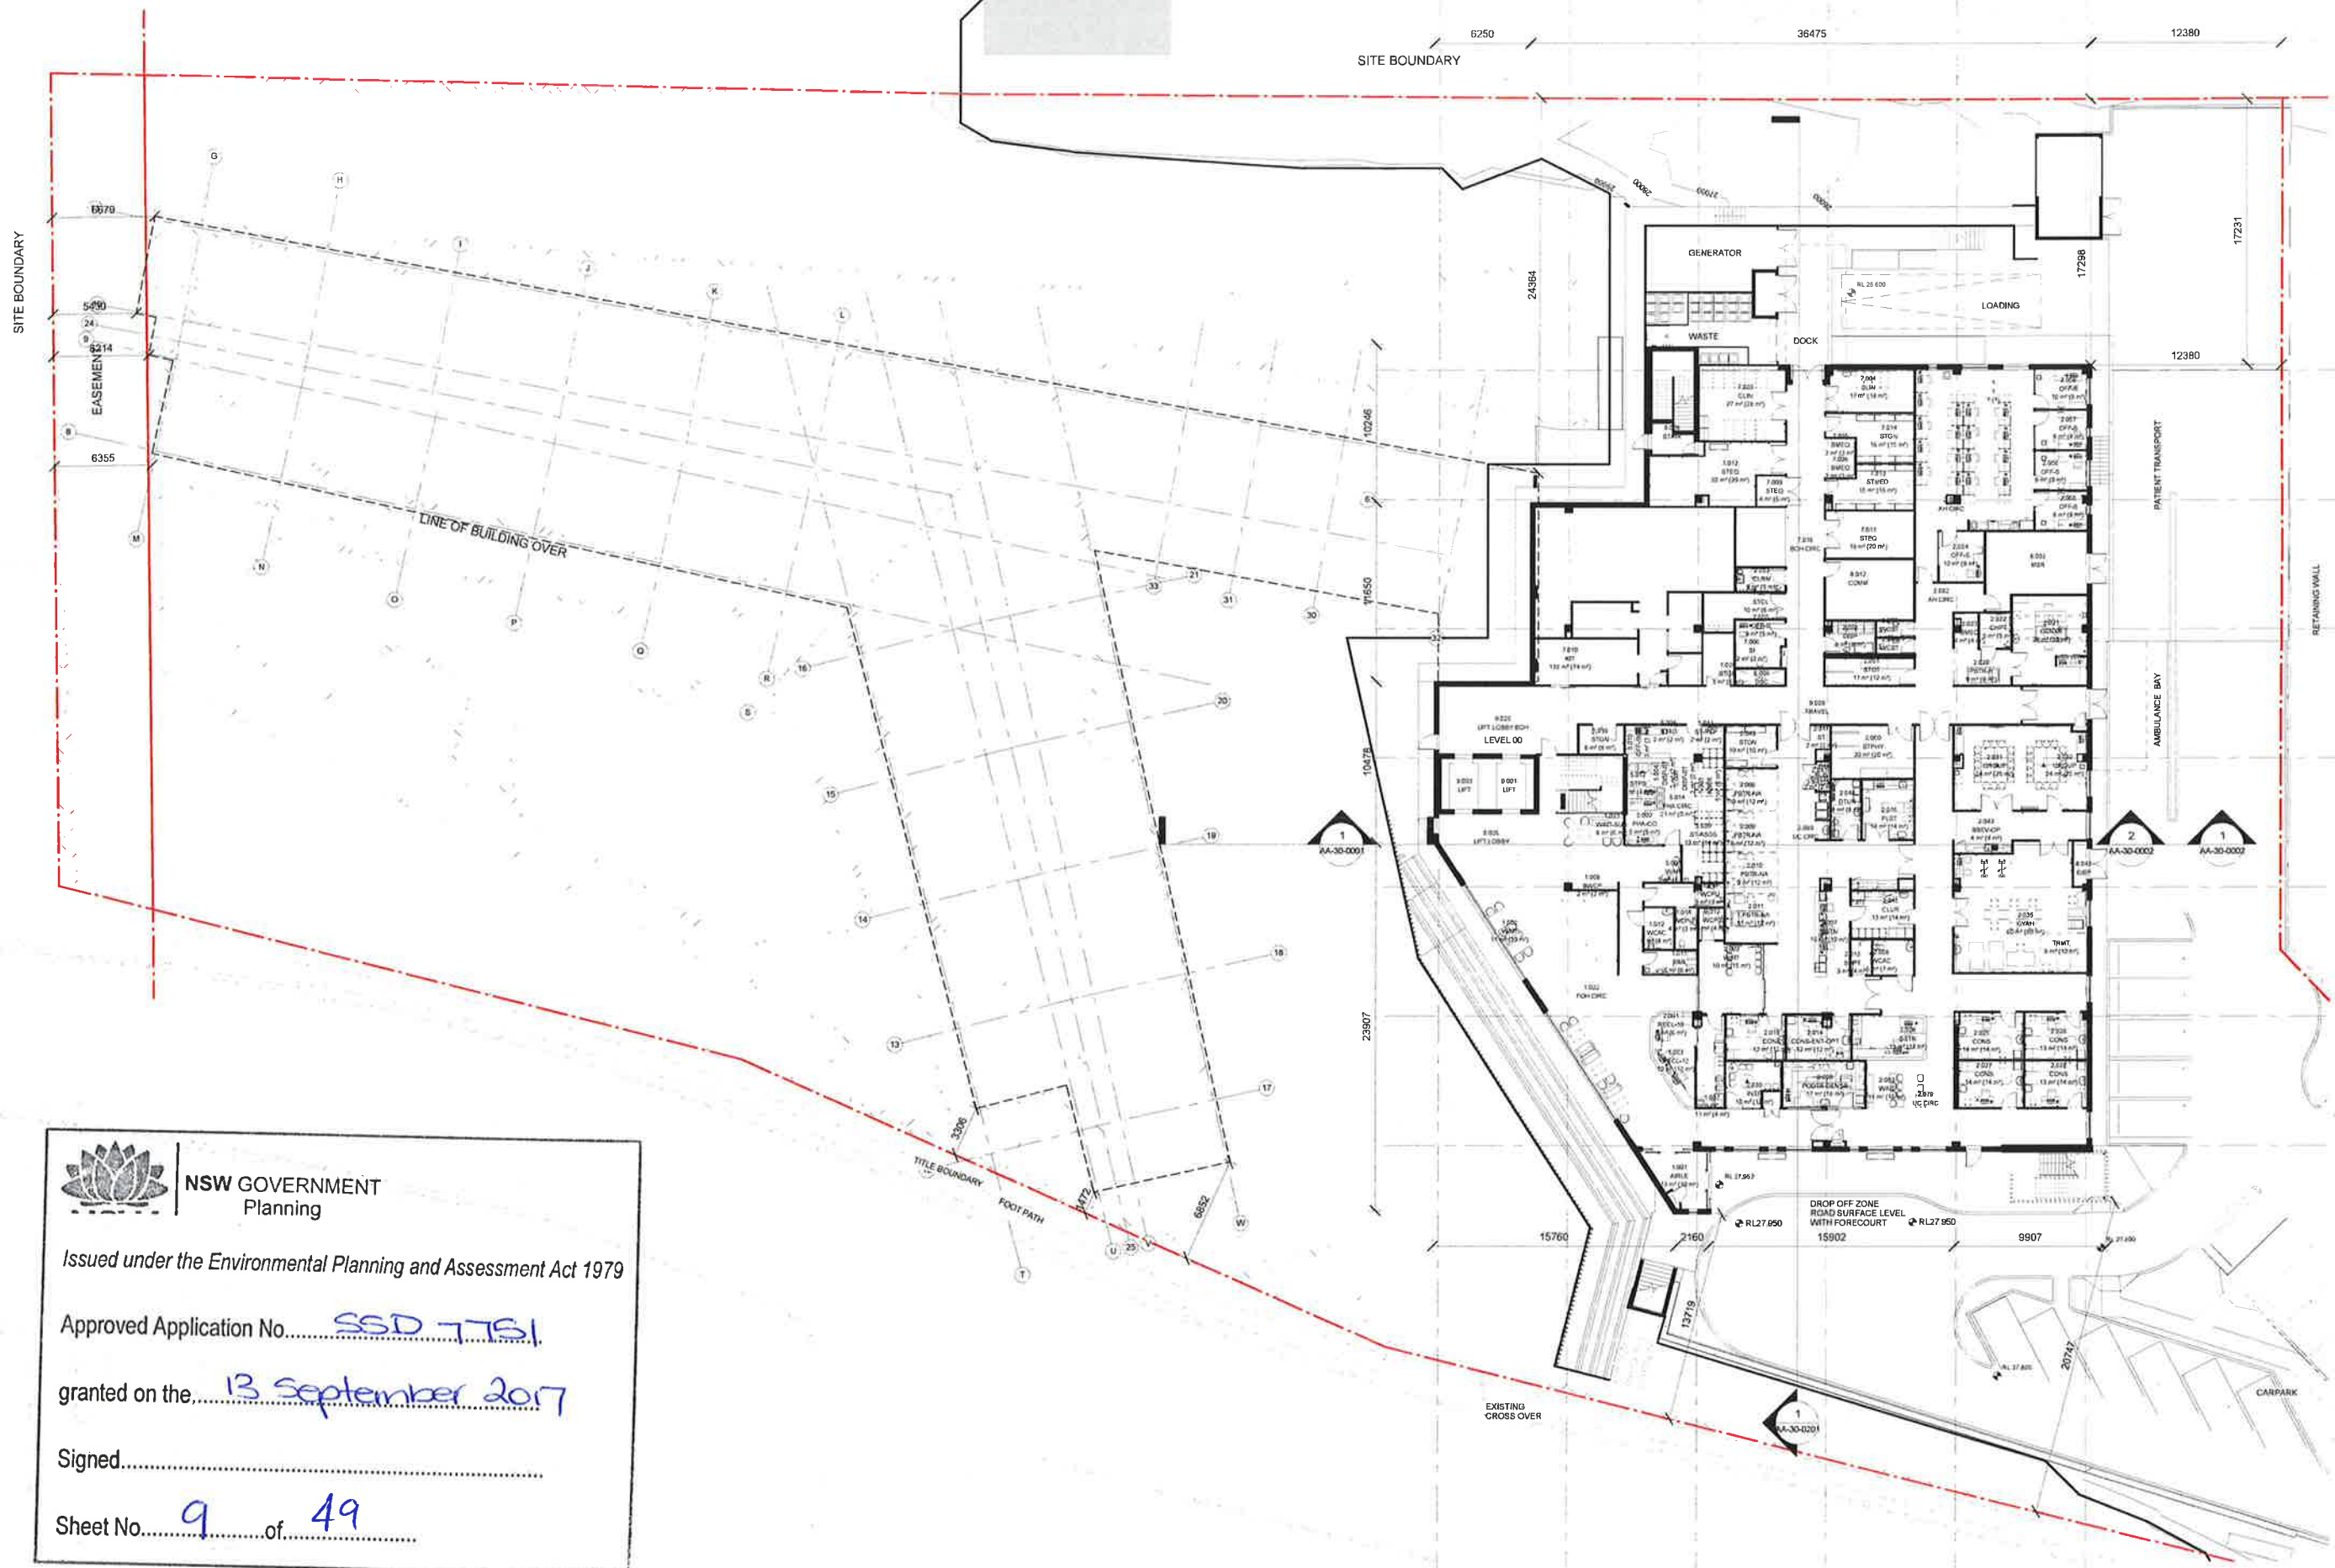


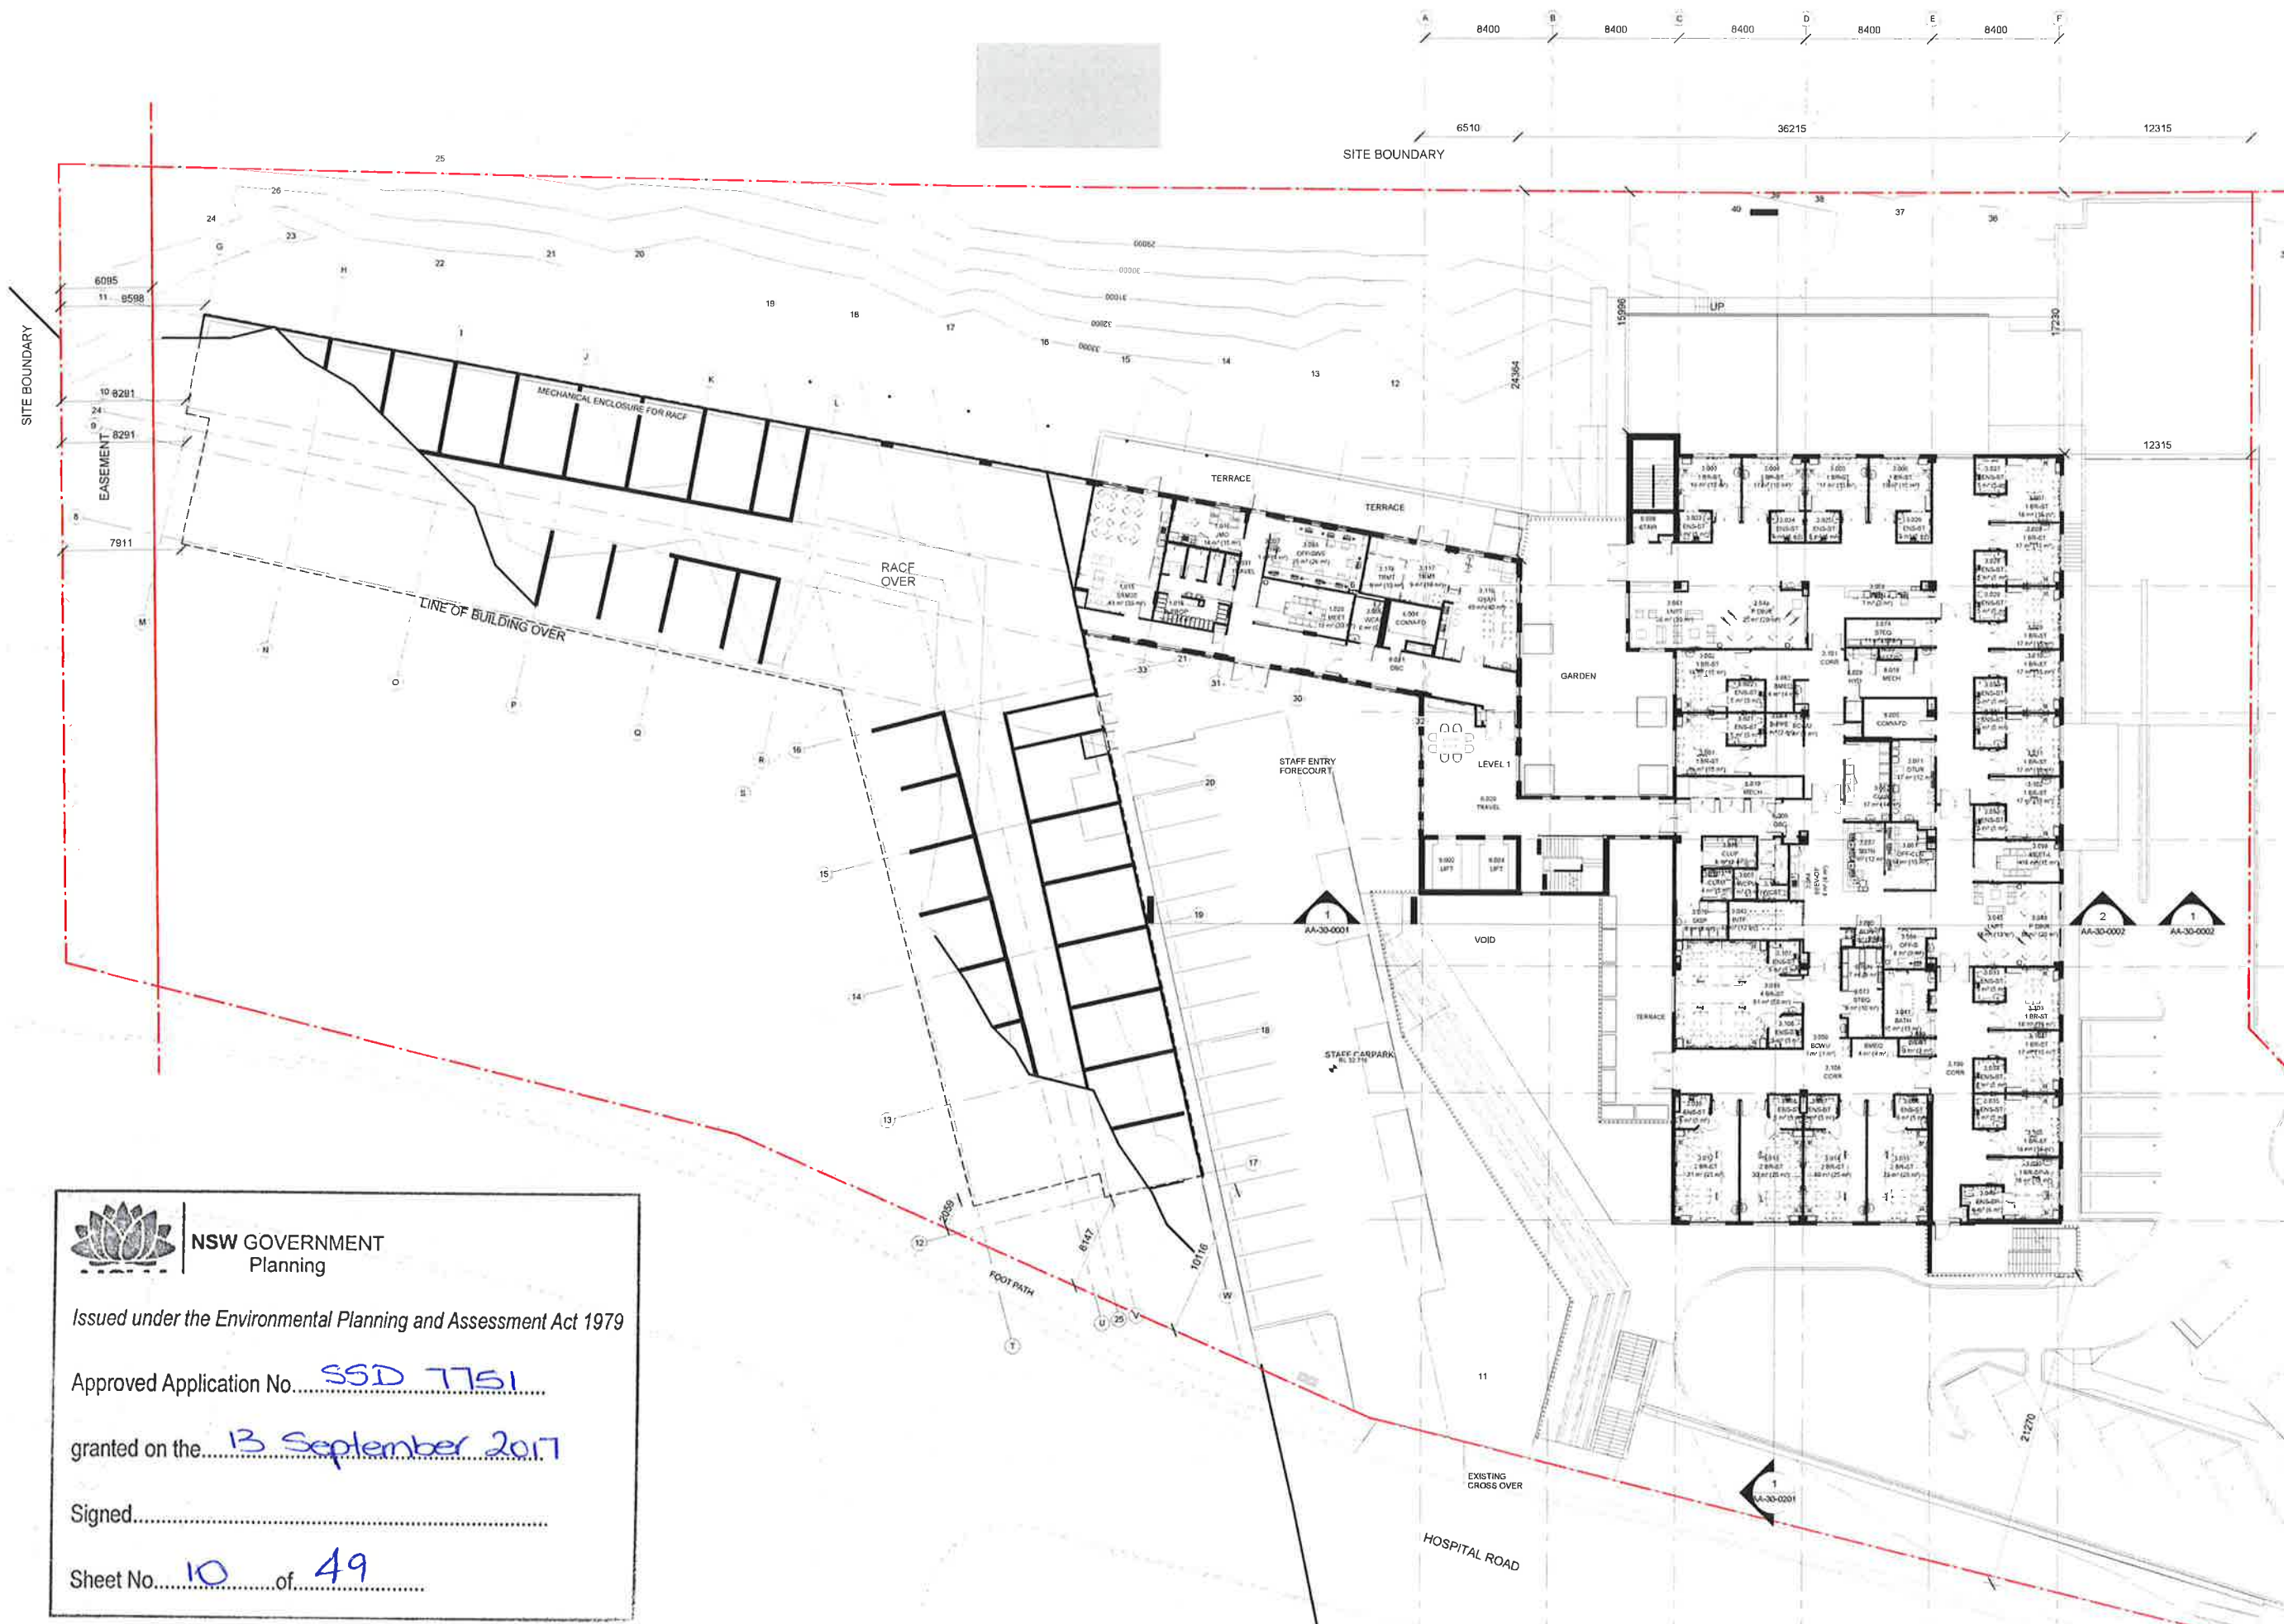


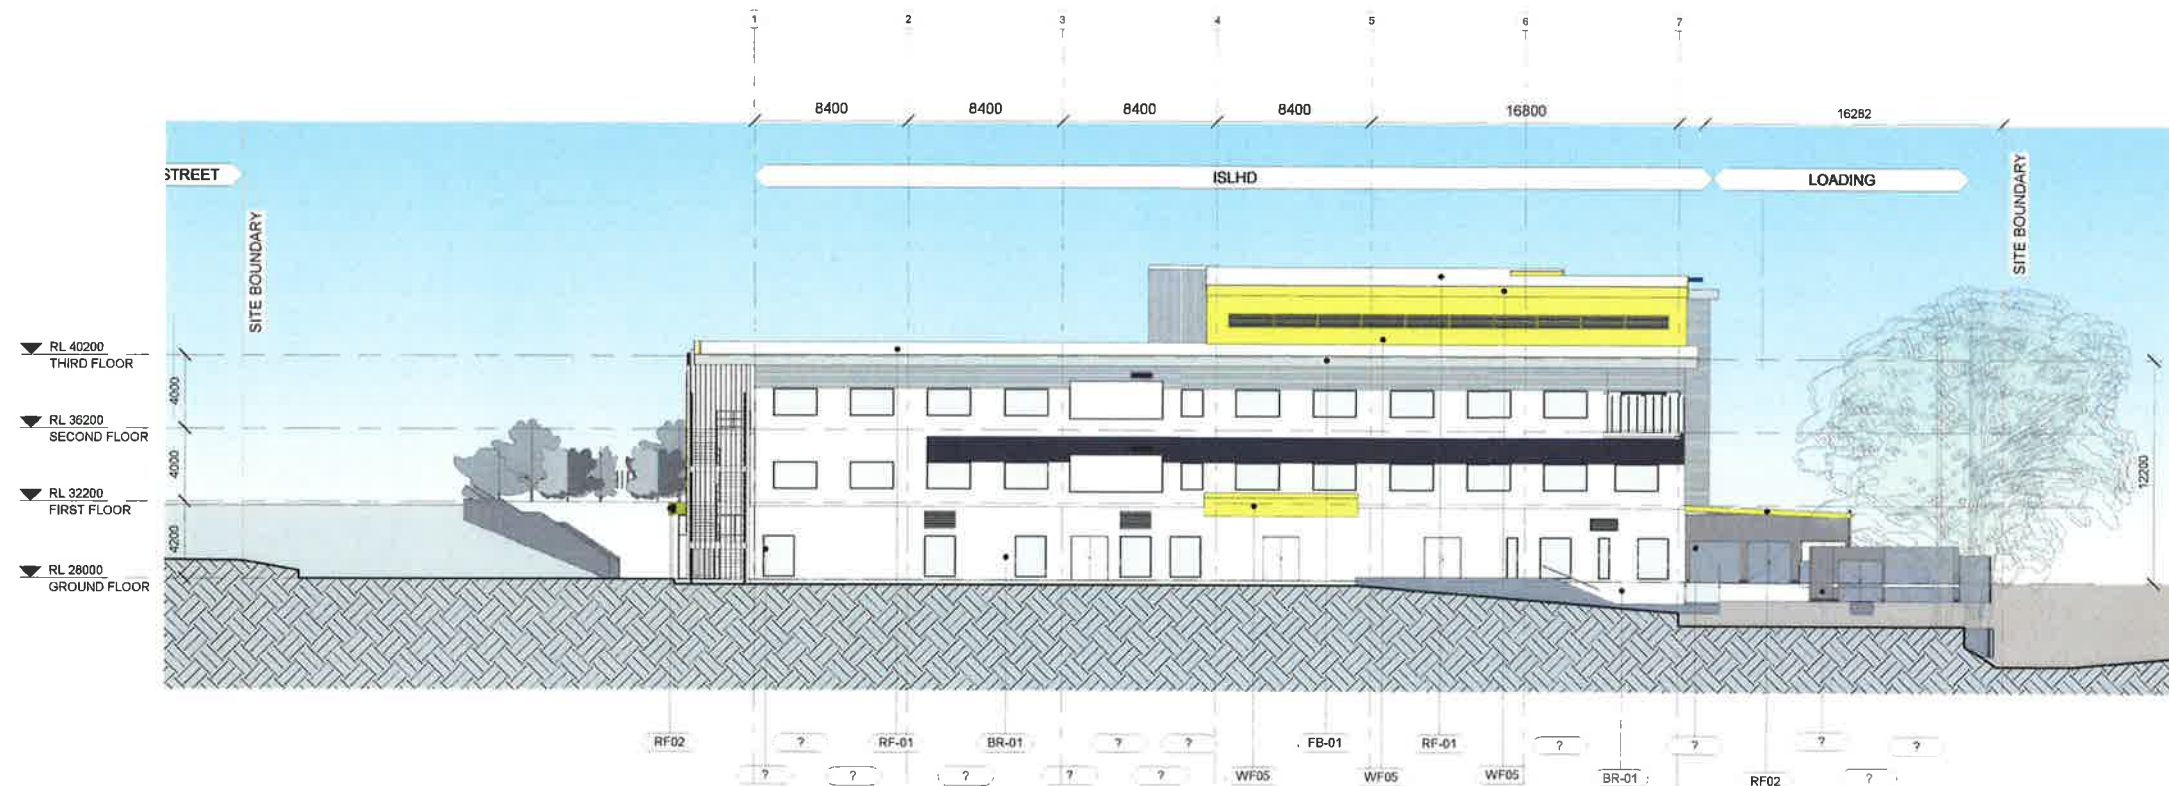


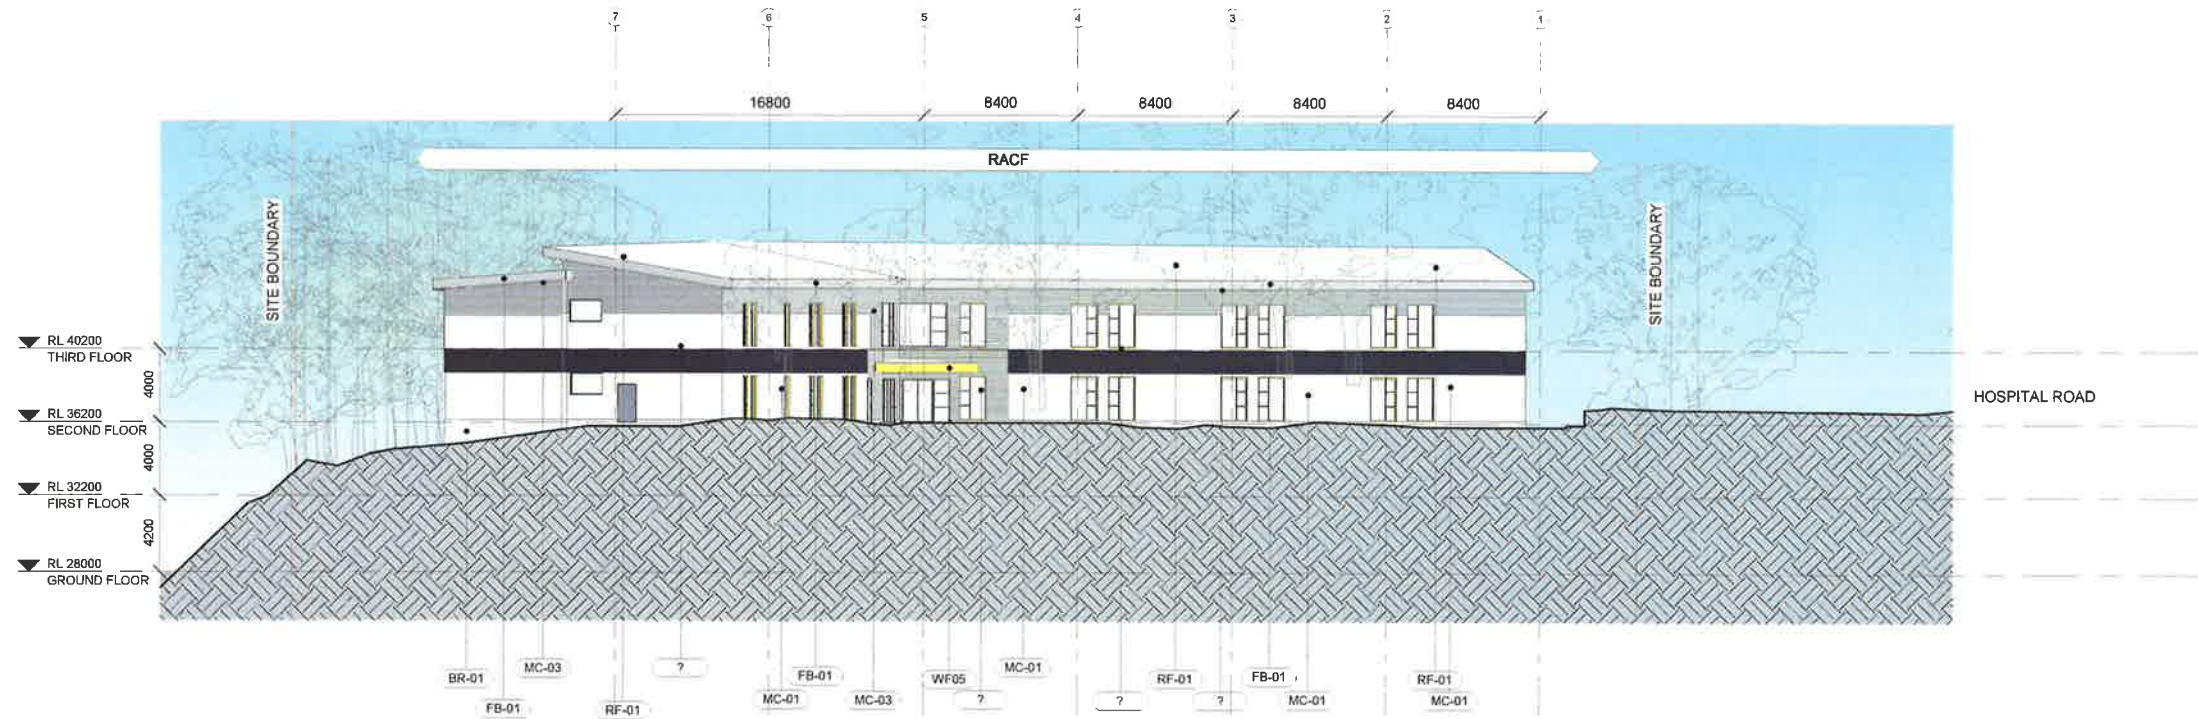


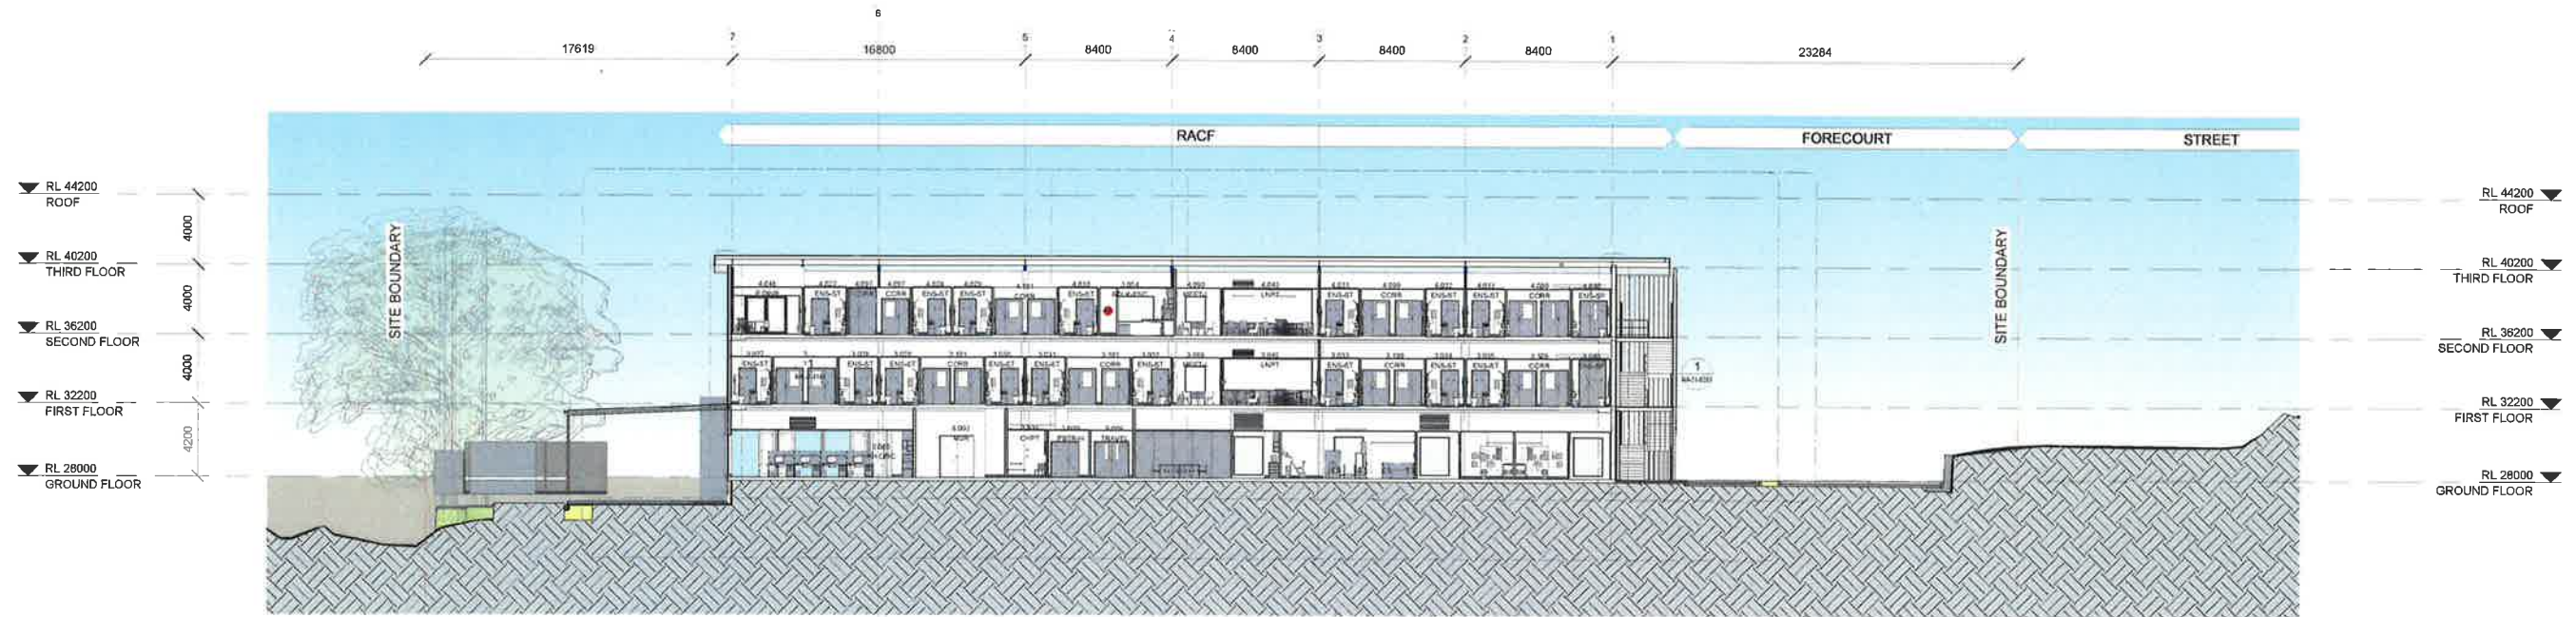


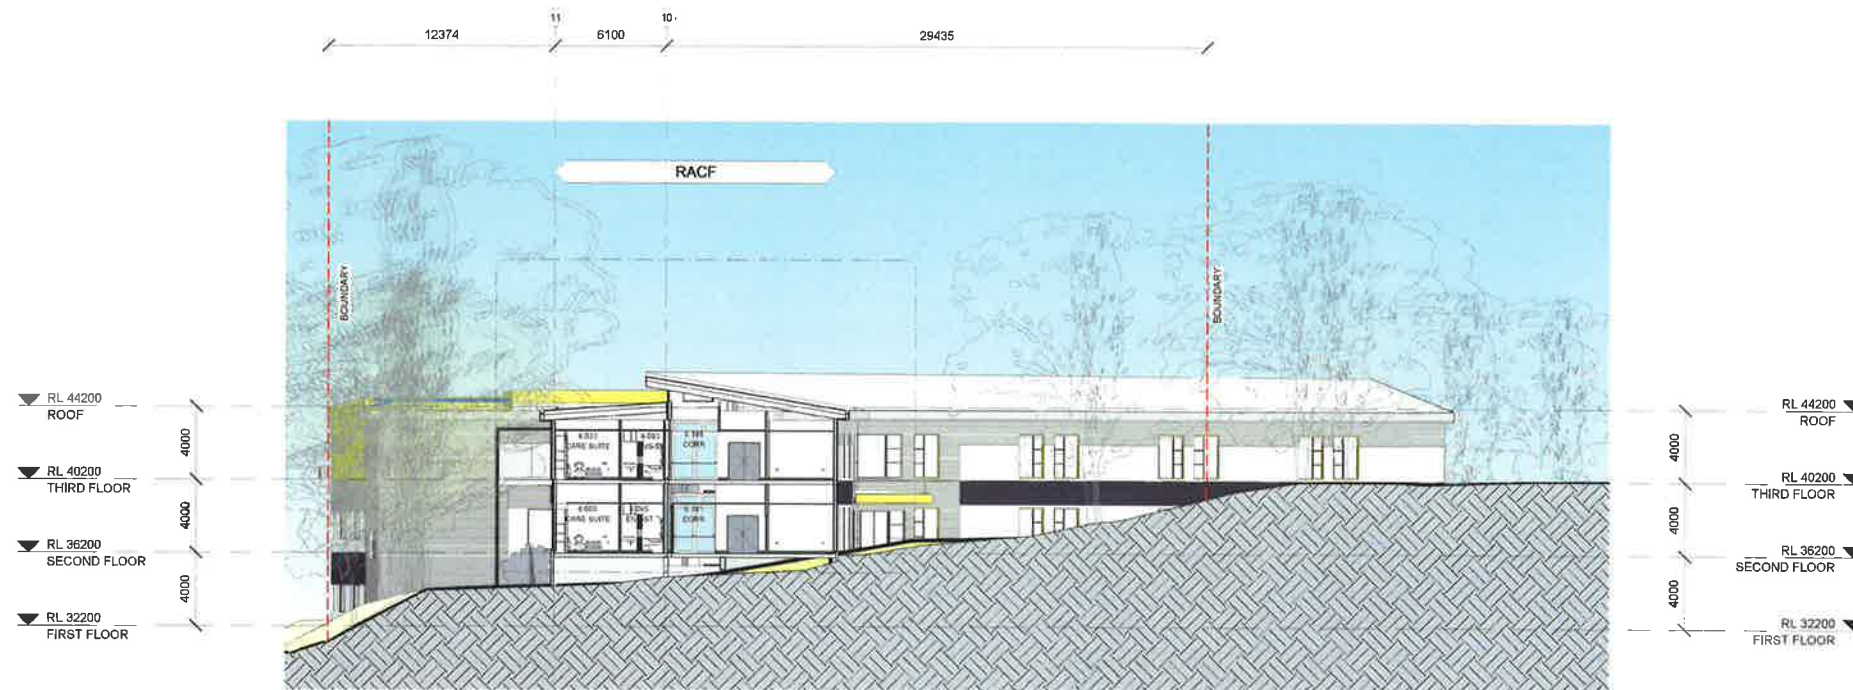


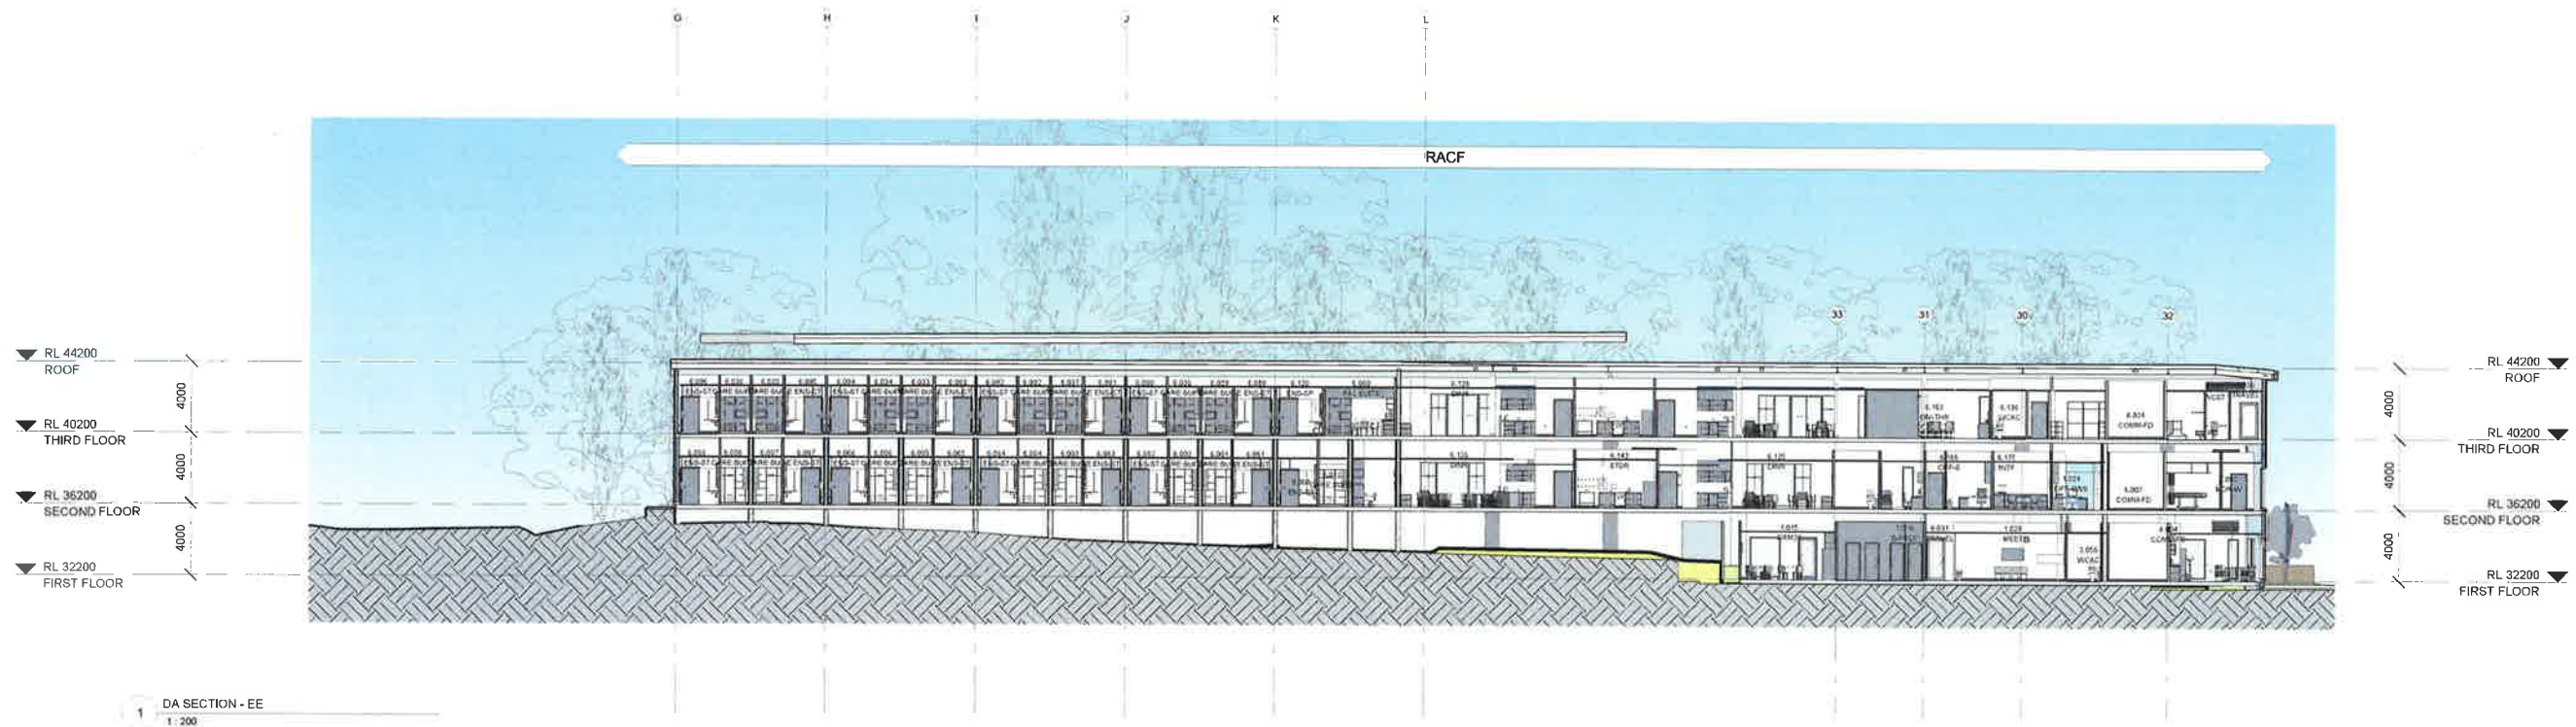

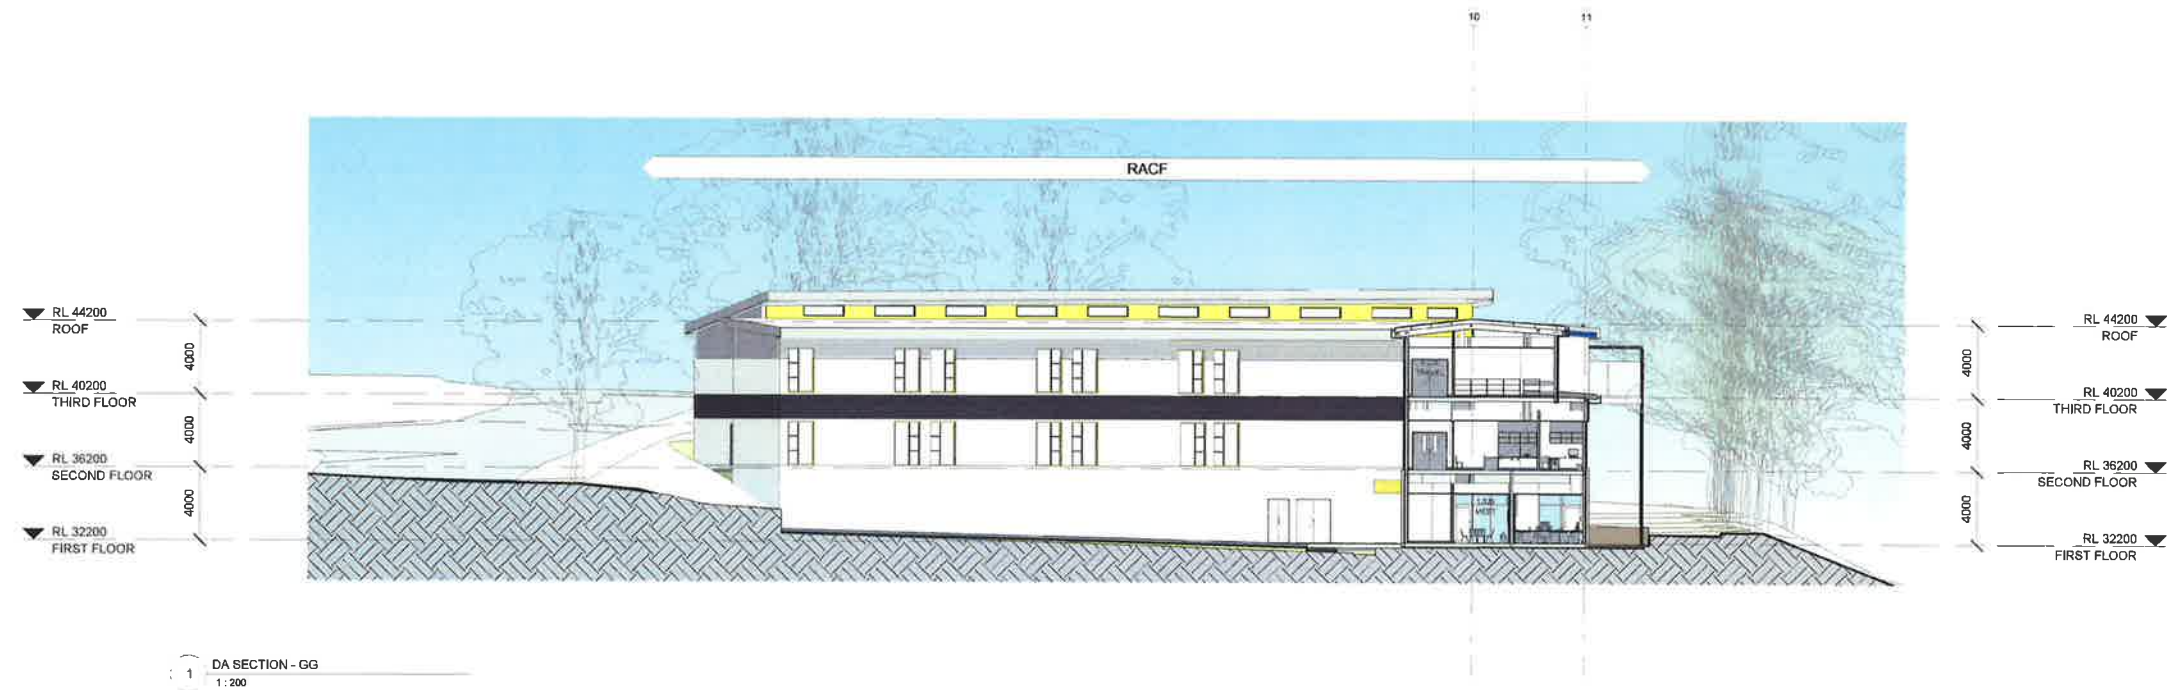

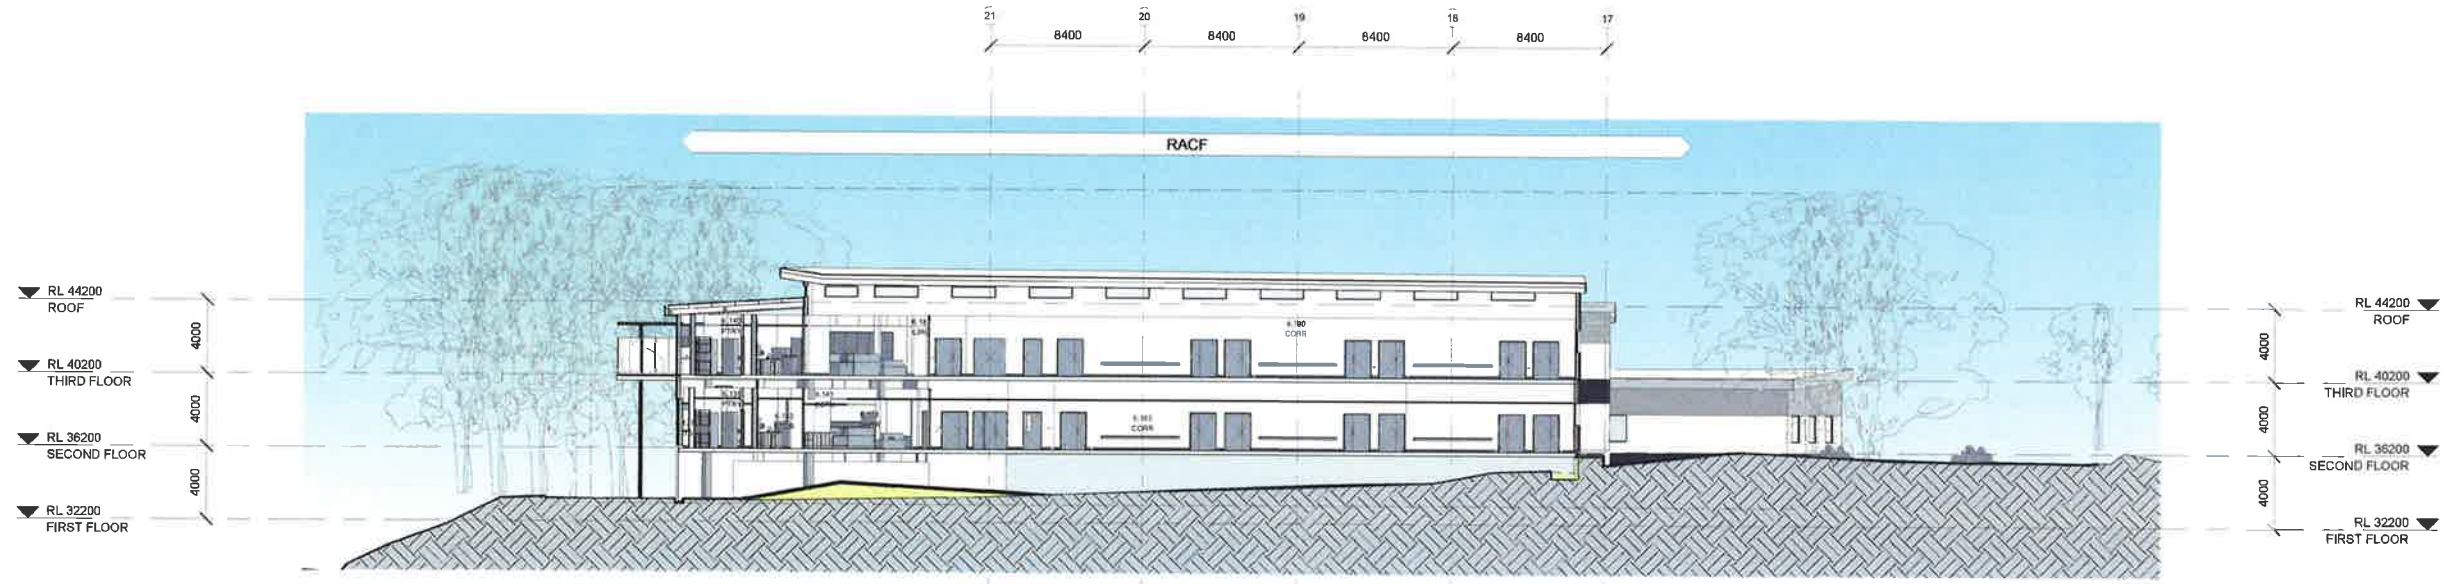

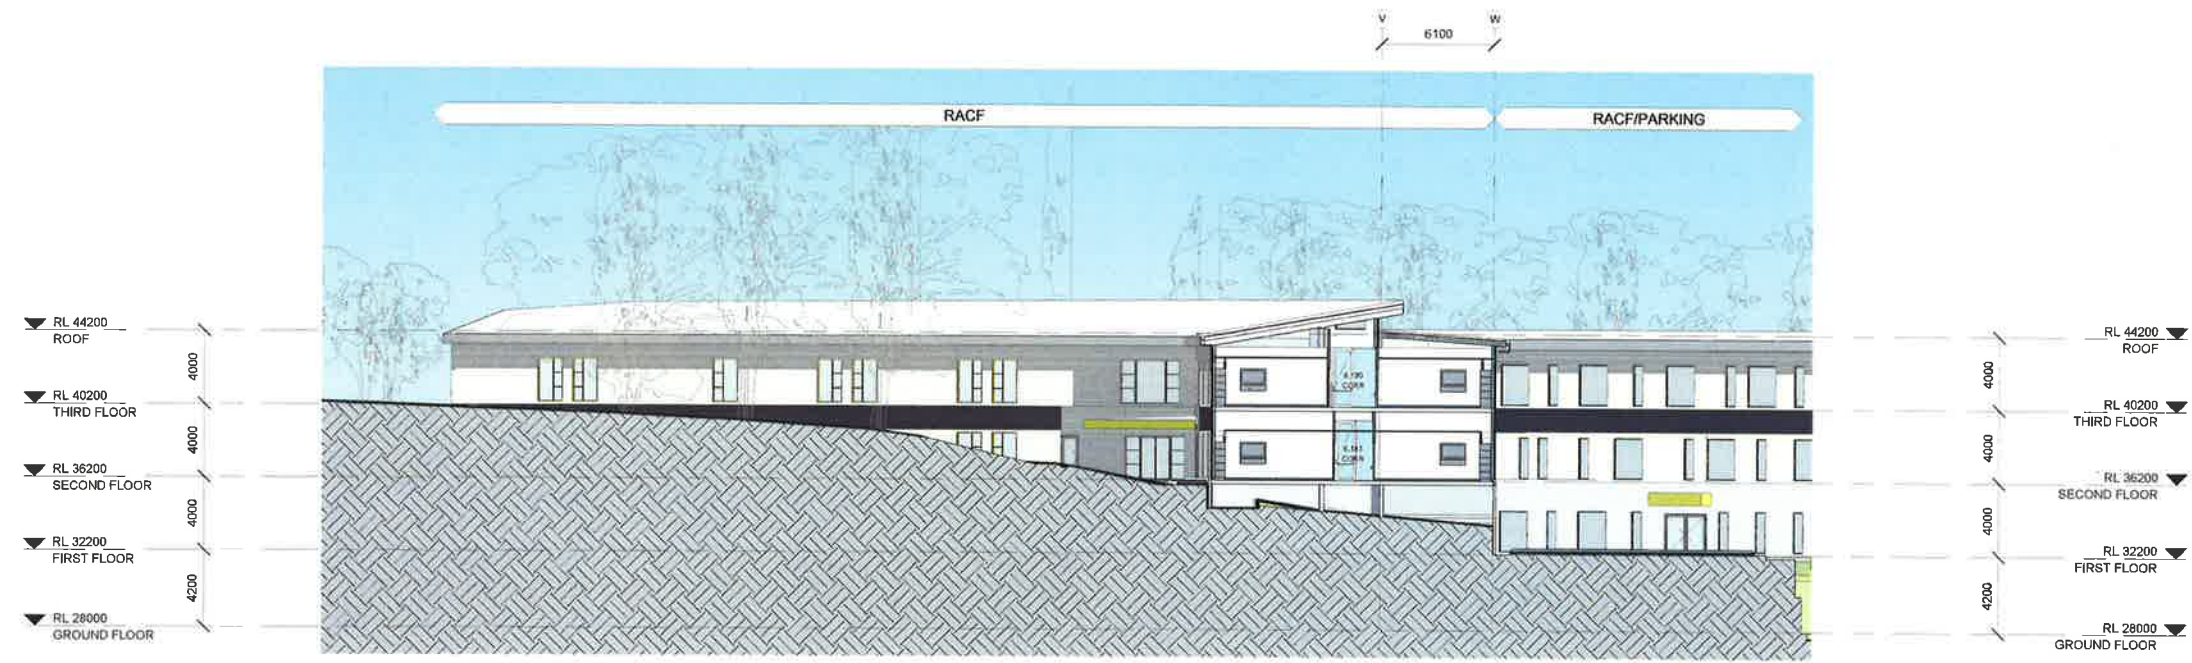

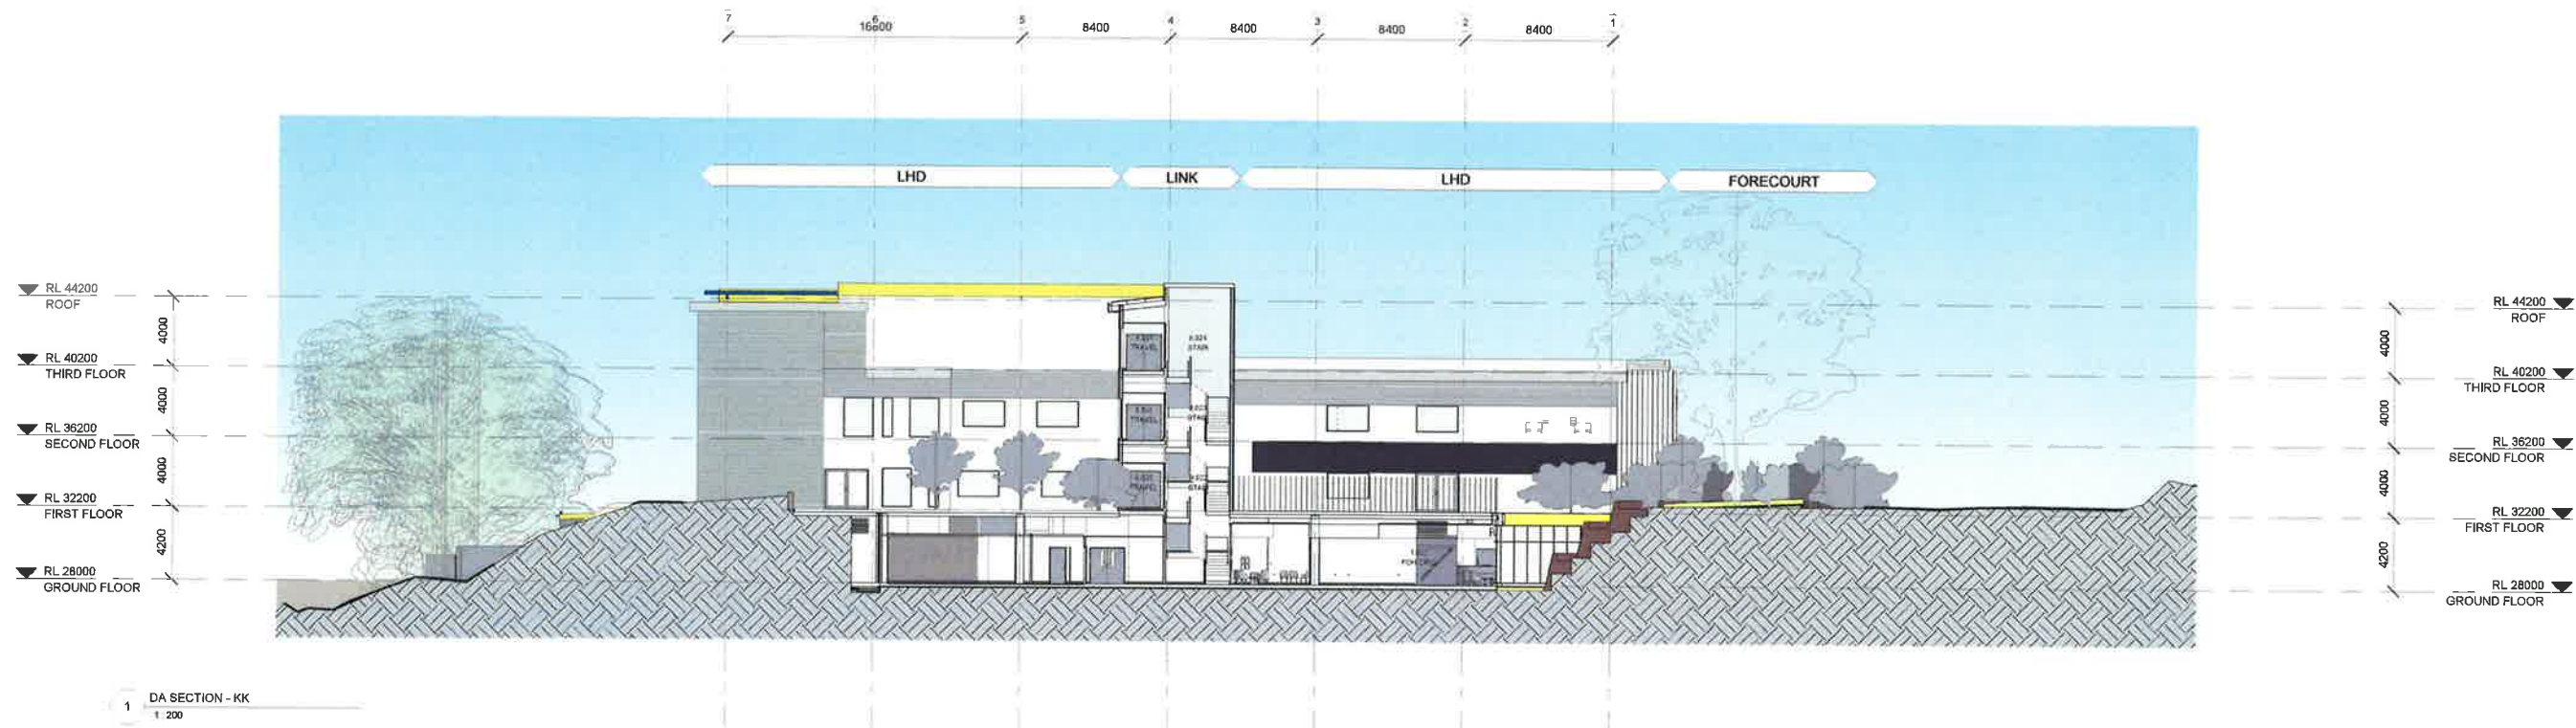



Bulli Aged Care Centre of Excellence - 15617

EXTERNAL MATERIALS AND FINISHES SCHEDULE

Issue 1 25.11.2016

CONTENTS


03350 - CONCRETE FINISHES	1
04200 - MASONRY	1
05500 - FABRICATED METALWORK	2
07400 - CLADDING & LOUVRES	2
07600 - METAL ROOFING	3
09970 - STEEL FINISHES	4</

FINISHES SCHEDULE

Code	Item	Indicative Location	Detail / Proprietary Description	Rev
------	------	---------------------	----------------------------------	-----

03350 - CONCRETE FINISHES

CF – Concrete

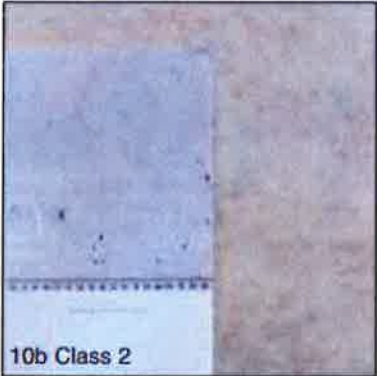Code	Item	Indicative Location	Detail / Proprietary Description	Rev
CF-01	OFF FORM CONCRETE	LIFT SHAFT – EXPOSED CONCRETE FACES TO NORTH & EAST LHD WING: SE/NW FIRE STAIR SHAFTS EXPOSED STRUCTURE	* Off Form Concrete * Acceptable product: N/A * Colour: N/A * Finish: Class 2 / 3 off-form  NOTE	

FINISHES SCHEDULE

Code	Item	Indicative Location	Detail / Proprietary Description	Rev
------	------	---------------------	----------------------------------	-----

05500 - FABRICATED METALWORK

DP – External Downpipes

Code	Item	Indicative Location	Detail / Proprietary Description	Rev
DP-01	Colourbond Steel Downpipes	All Downpipes Generally	* Colourbond Steel Downpipes * Colour: Colourbond 'Whitehaven' 	

07400 - CLADDING & LOUVRES

FINISHES SCHEDULE

Code	Item	Indicative Location	Detail / Proprietary Description	Rev
WF-05	CORRUGATED STEEL WALL CLADDING	LHD WING: PLANT ROOM TO EAVES, EAVES TO AWNINGS AT ENTRY AND AMBULANCE DROP OFF. RAC WING: LEVEL 3 HIGH LEVEL TO EAVES	* CUSTOMORB Powdercoated Steel wall cladding * Finish: Dulux Powdercoat 'Rain Forest Glow' 	
WF-06	ALUMINIUM ACOUSTIC LOUVRES	LHD WING: PLANT ROOM LOUVRES	* Powdercoated Extruded Aluminium Acoustic Louvres * Finish: Dulux Powdercoat 'Rain Forest Glow' 	

07600 - METAL ROOFING

FINISHES SCHEDULE

Code	Item	Indicative Location	Detail / Proprietary Description	Rev
------	------	---------------------	----------------------------------	-----

09970 - STEEL FINISHES


SF – Steel Finishes

Code	Item	Indicative Location	Detail / Proprietary Description	Rev
SF-01	HOT DIP GALVANISED RHS STEEL	VERTICAL 'ROD' ELEMENTS TO LHD SE STAIR SHAFT	* Hot Dip Galvanised RHS Steel sections * Finish: natural Zincalume finish 	

08400 - GLAZING & WINDOWS (F

16-370 BULLI HOSPITAL- MATERIALS SCHEDULE

CODE	TYPE	DETAIL	LOCATION	PRODUCT INFORMATION	CONSTRUCTION NOTES

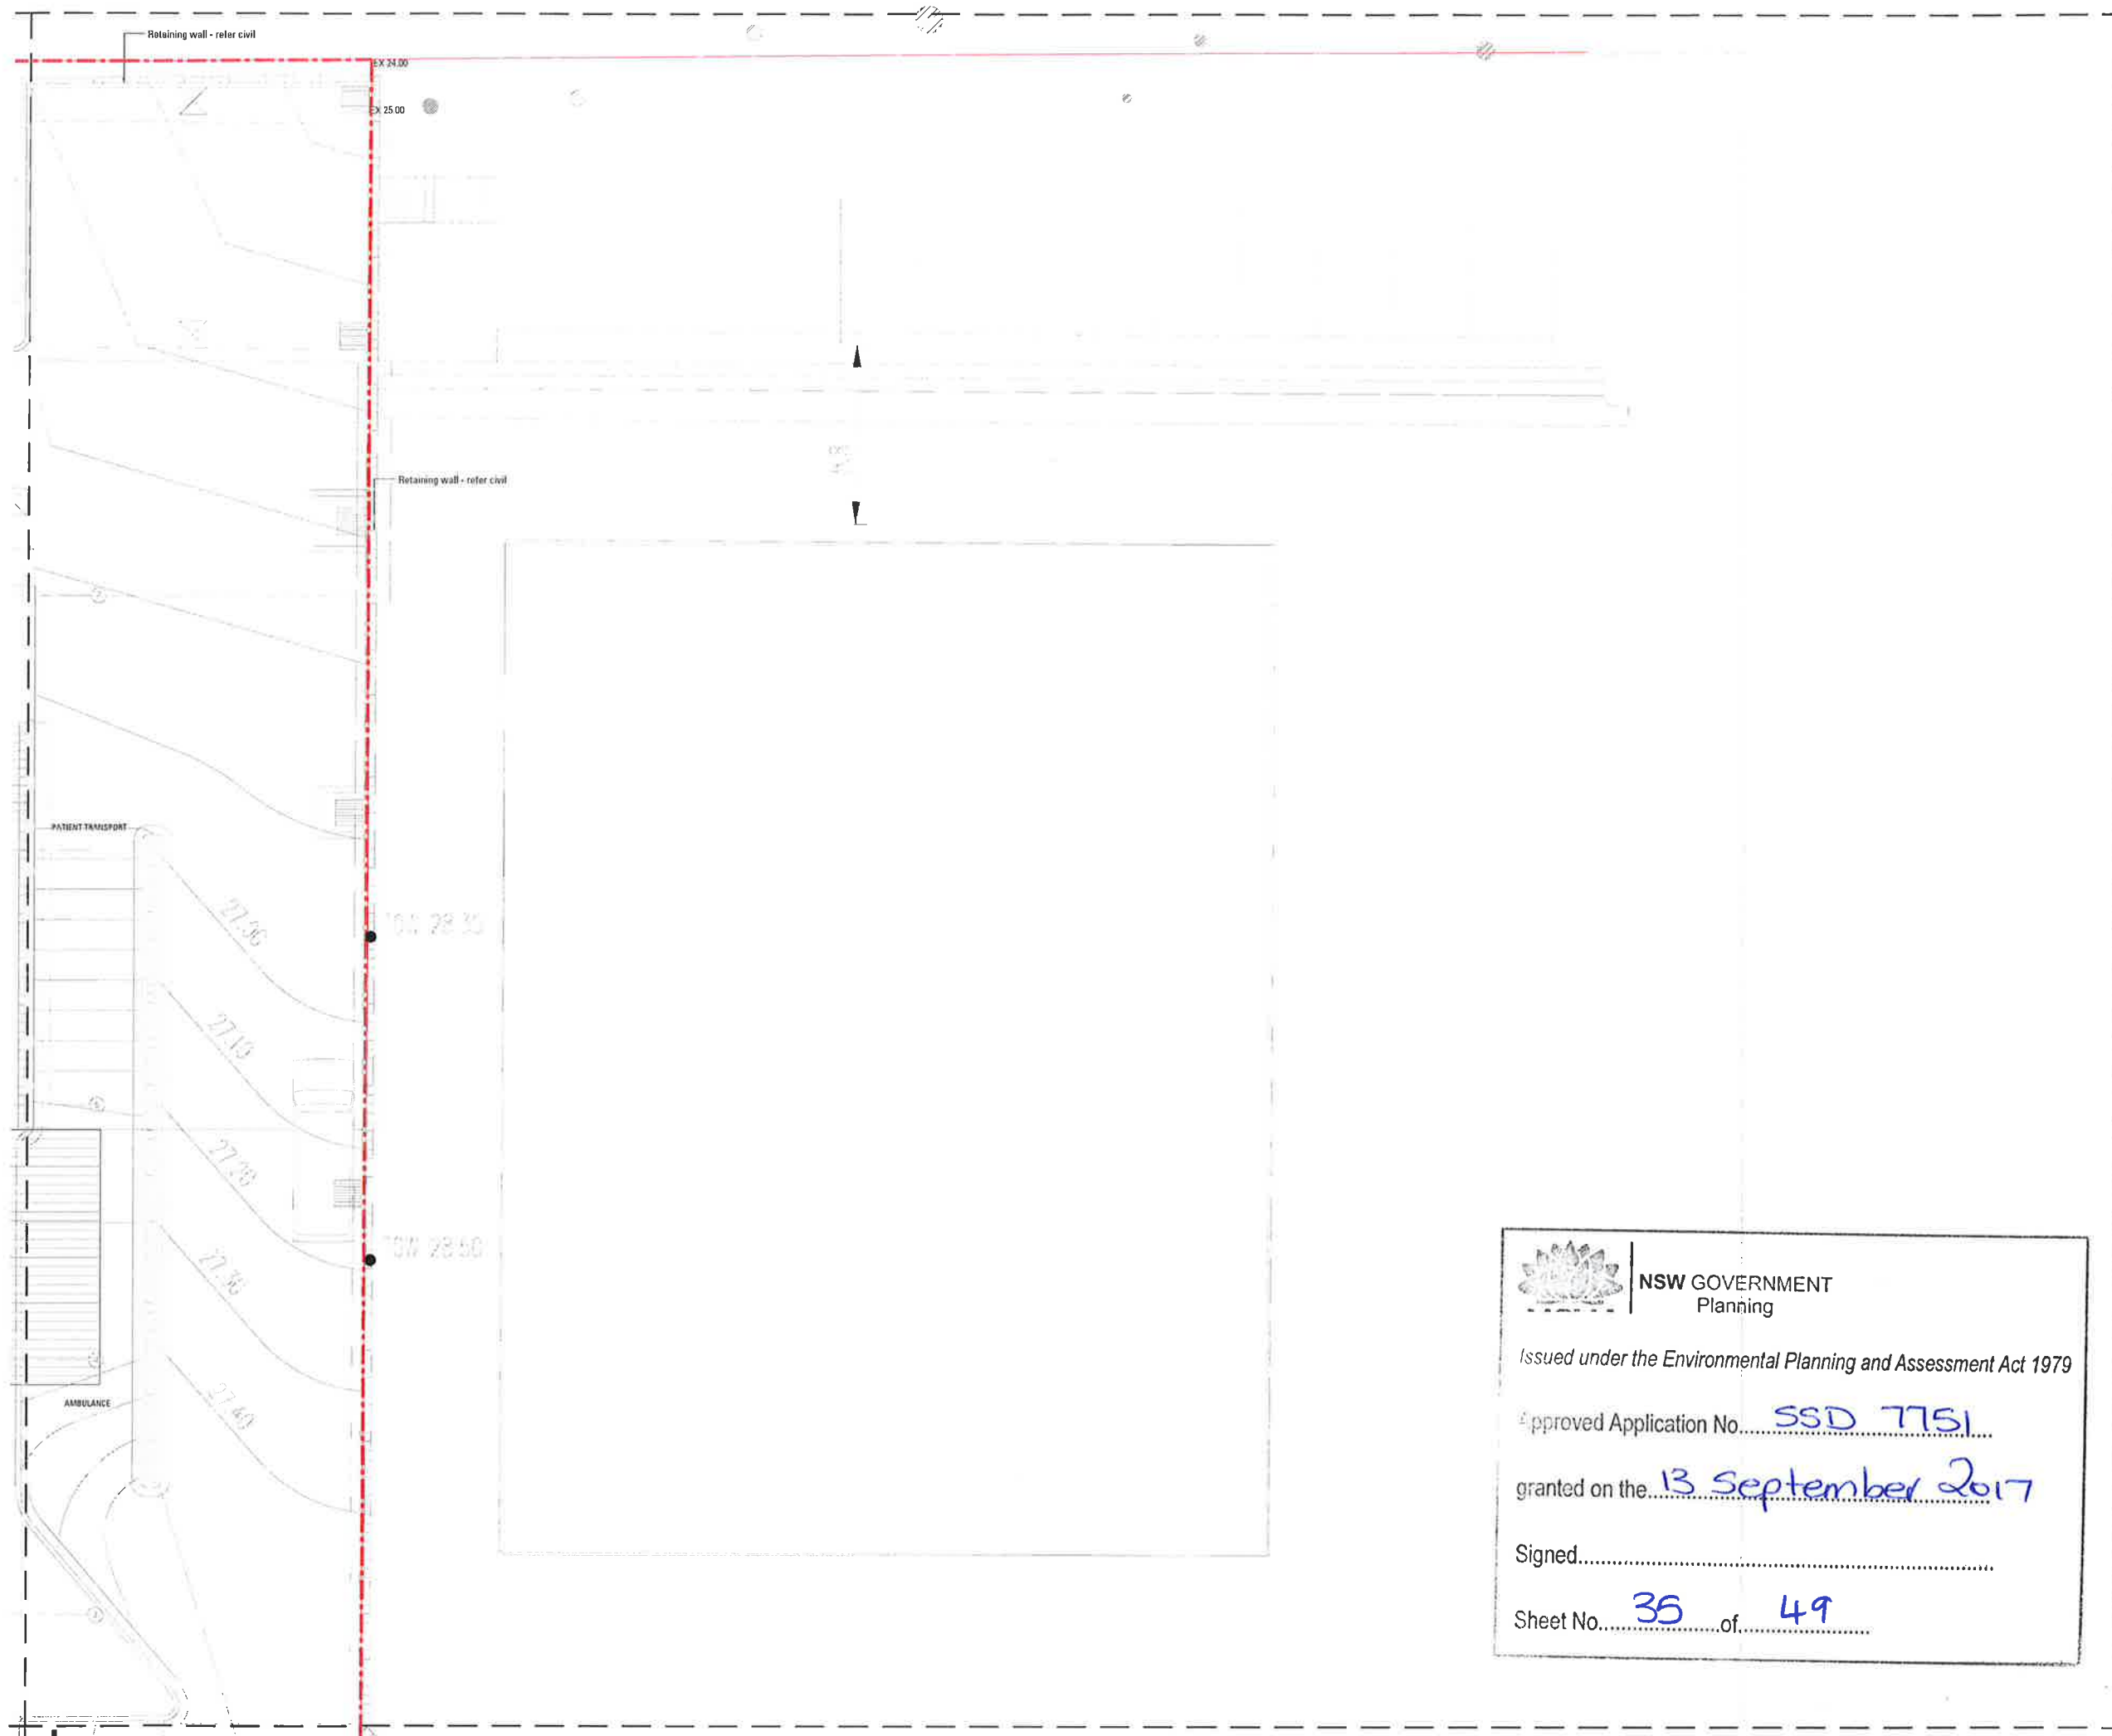

- LEGEND
- UNIT PAVEMENT

