




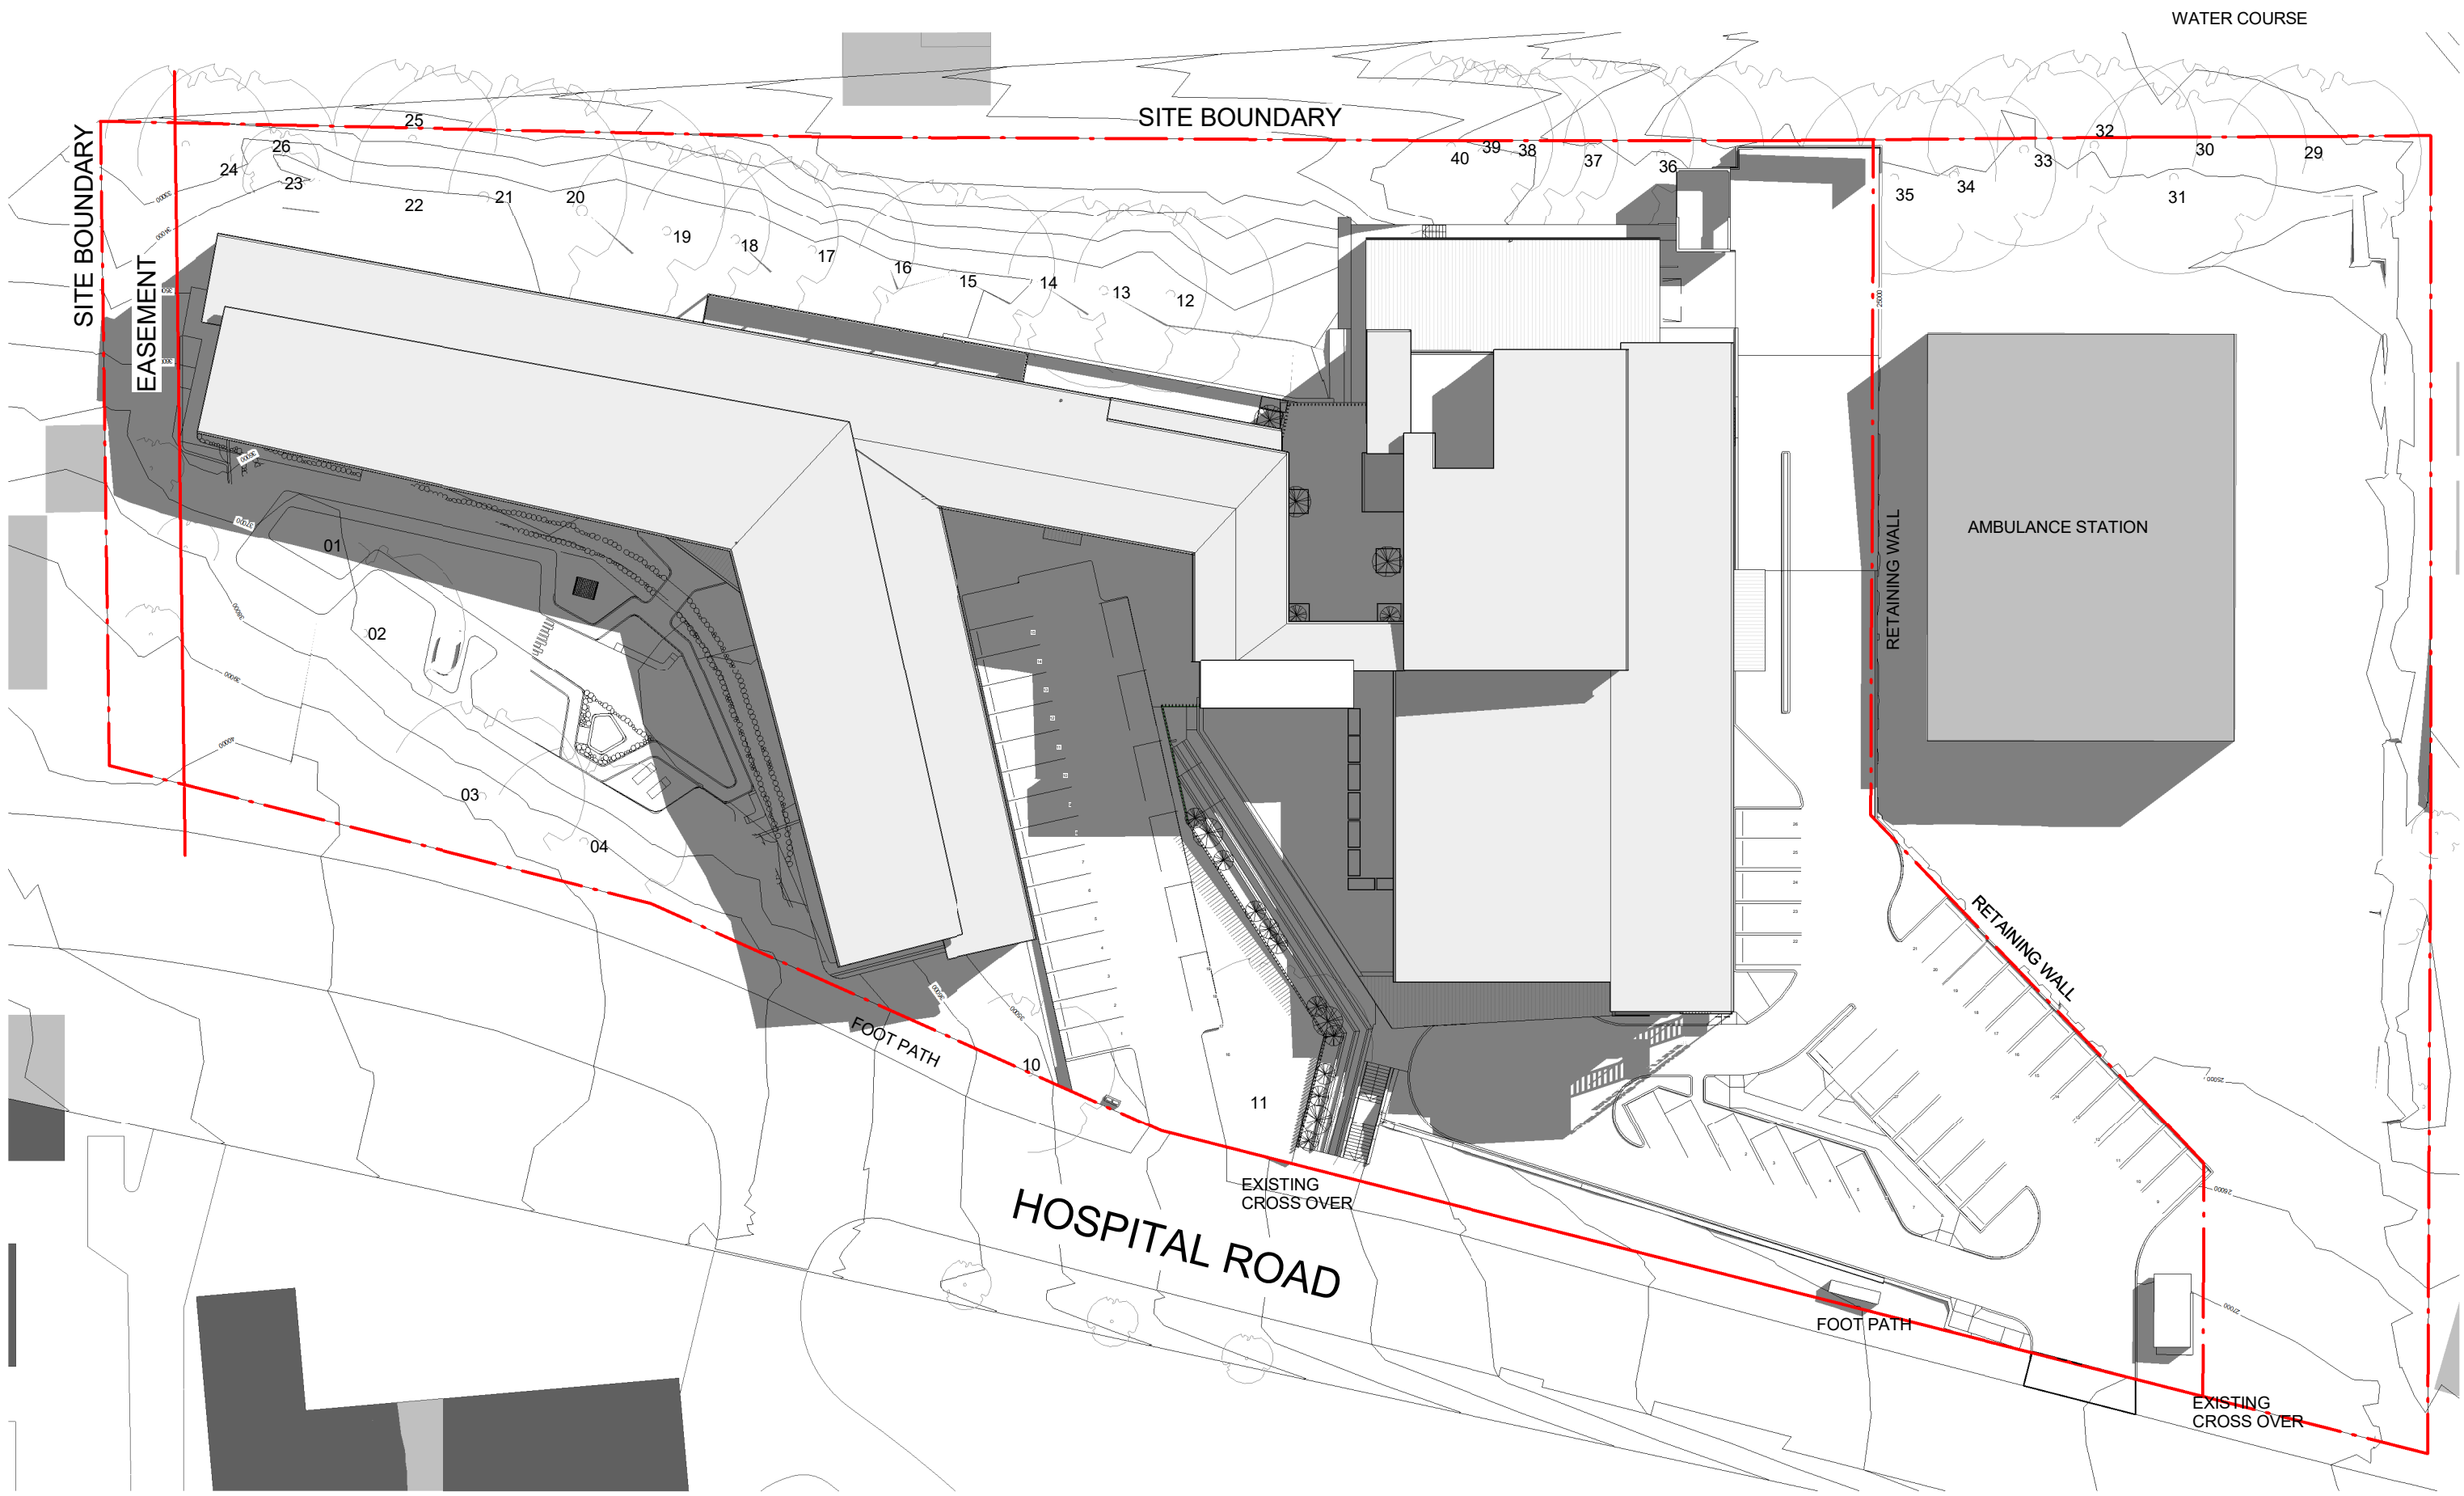

DA SHADOW PLAN - EQUINOX,
1 9AM

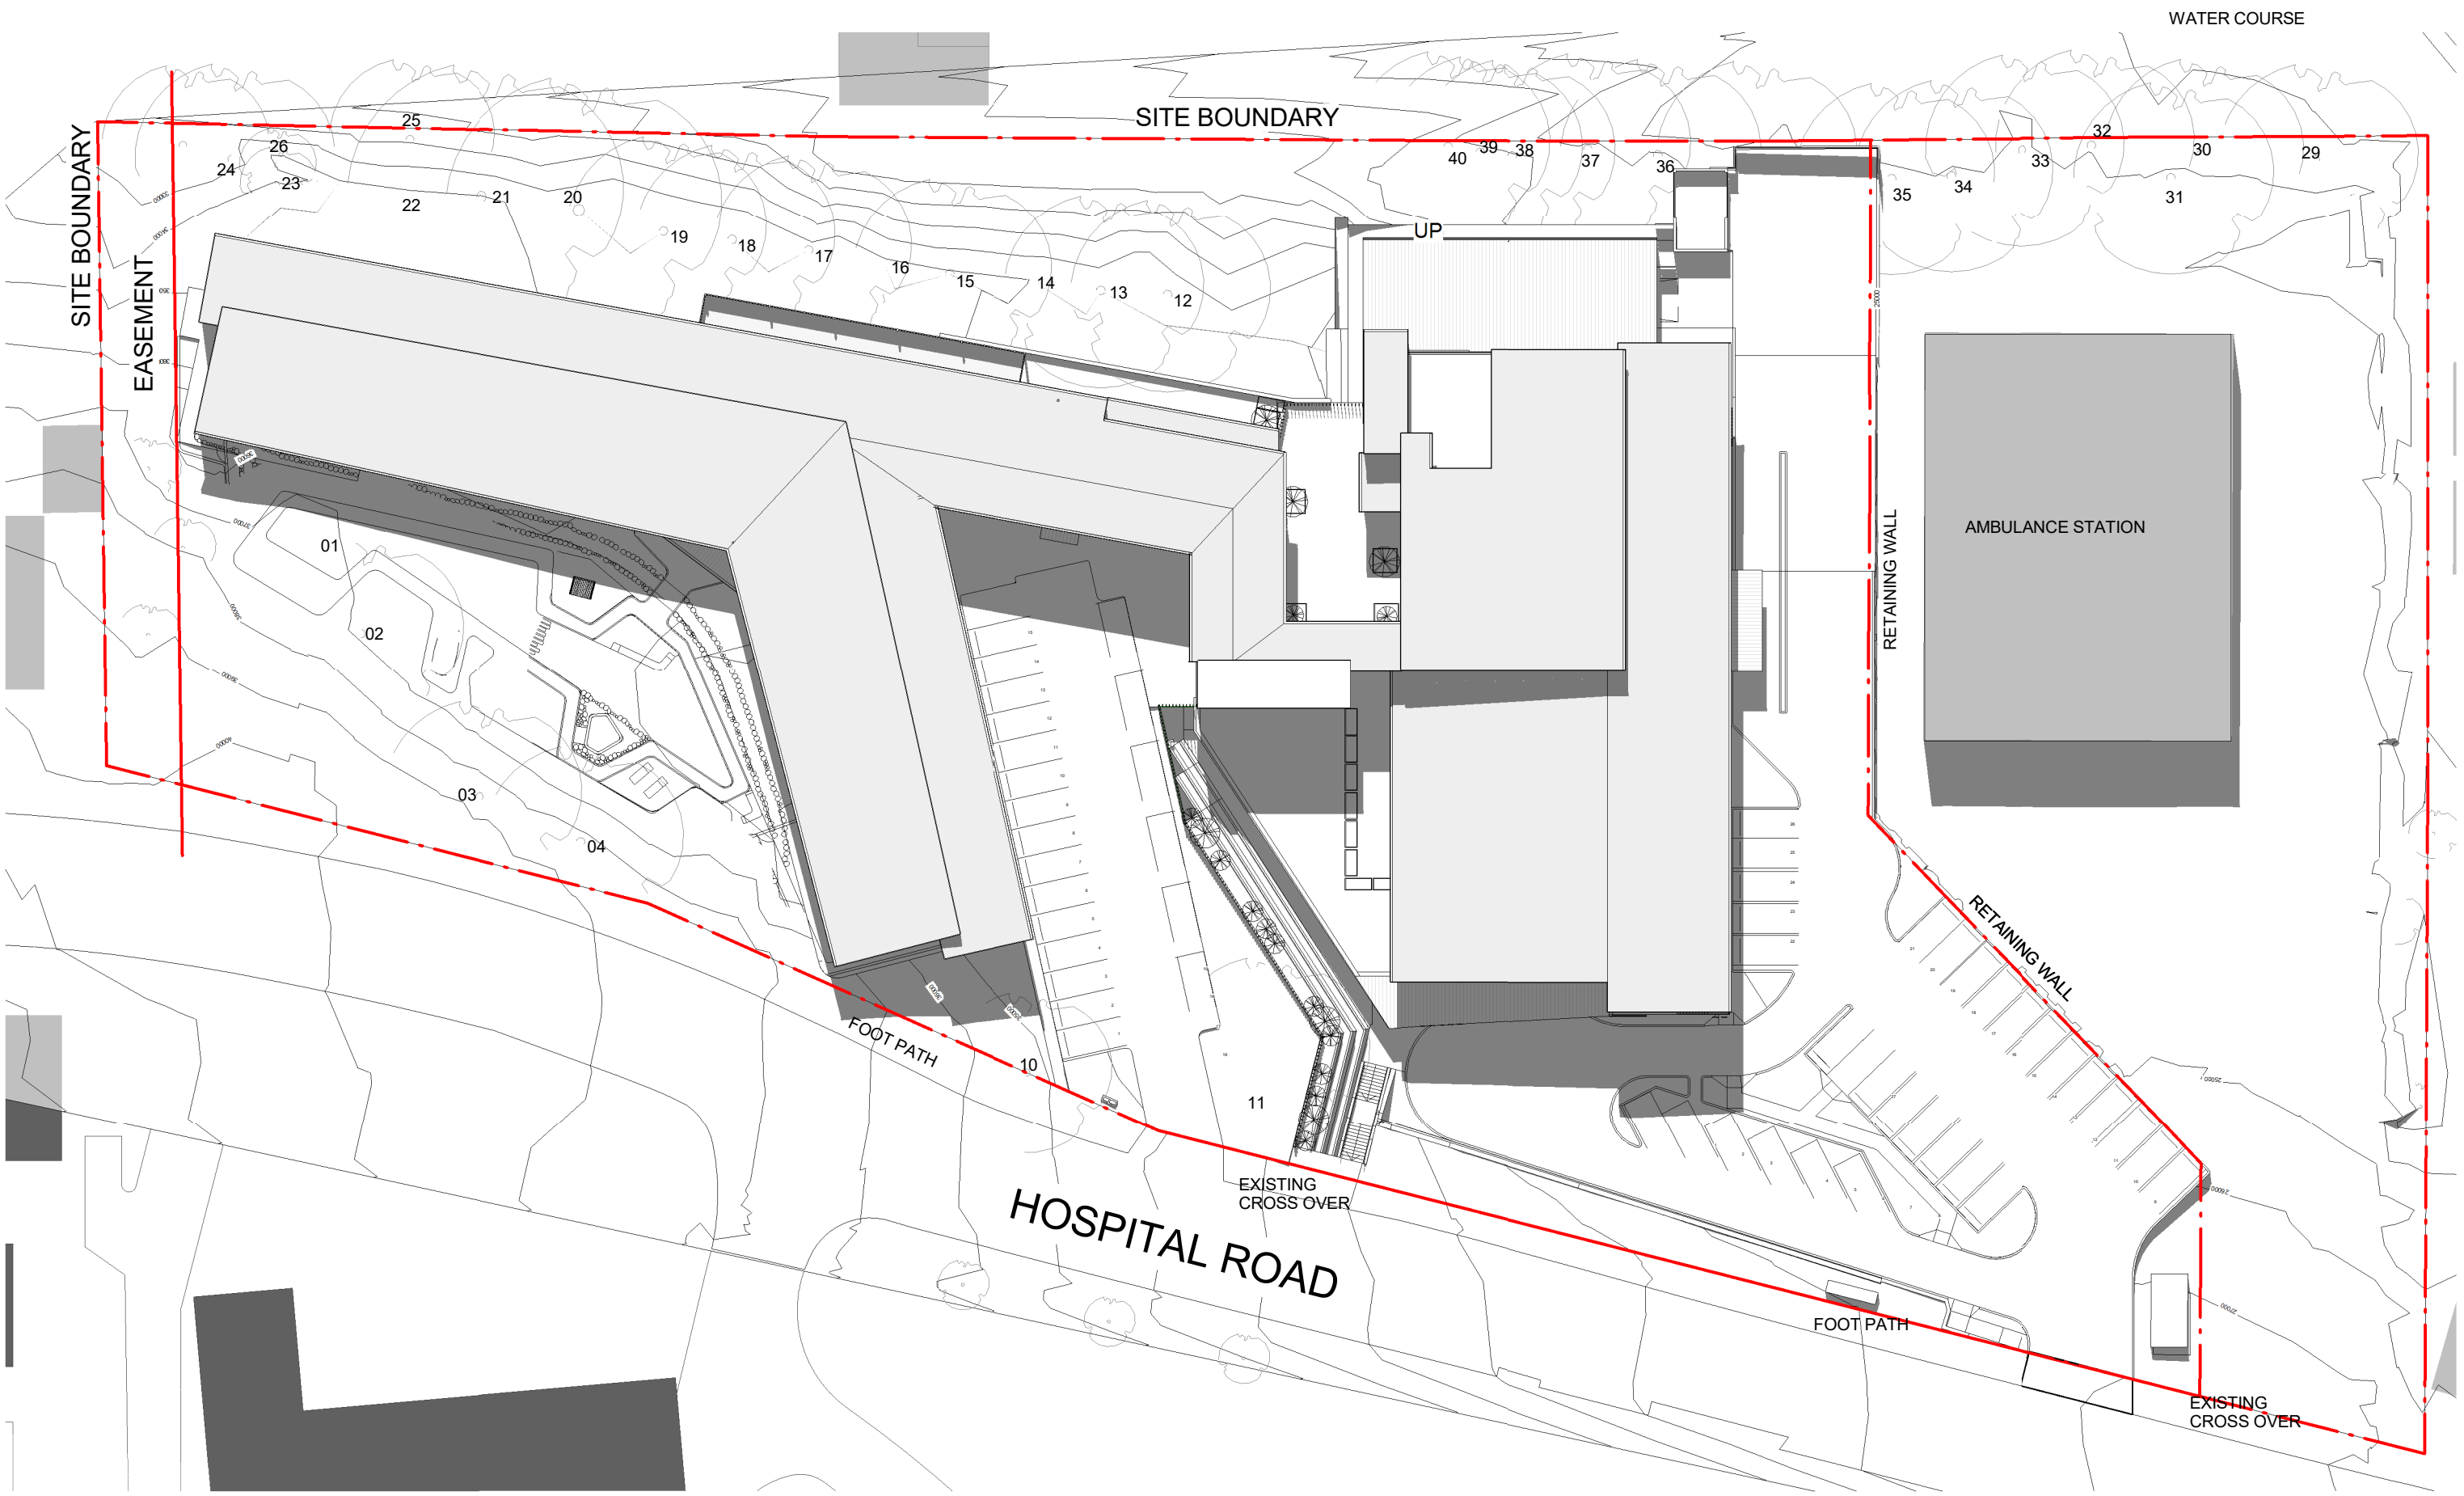

DA SHADOW PLAN - EQUINOX,
2 NOON

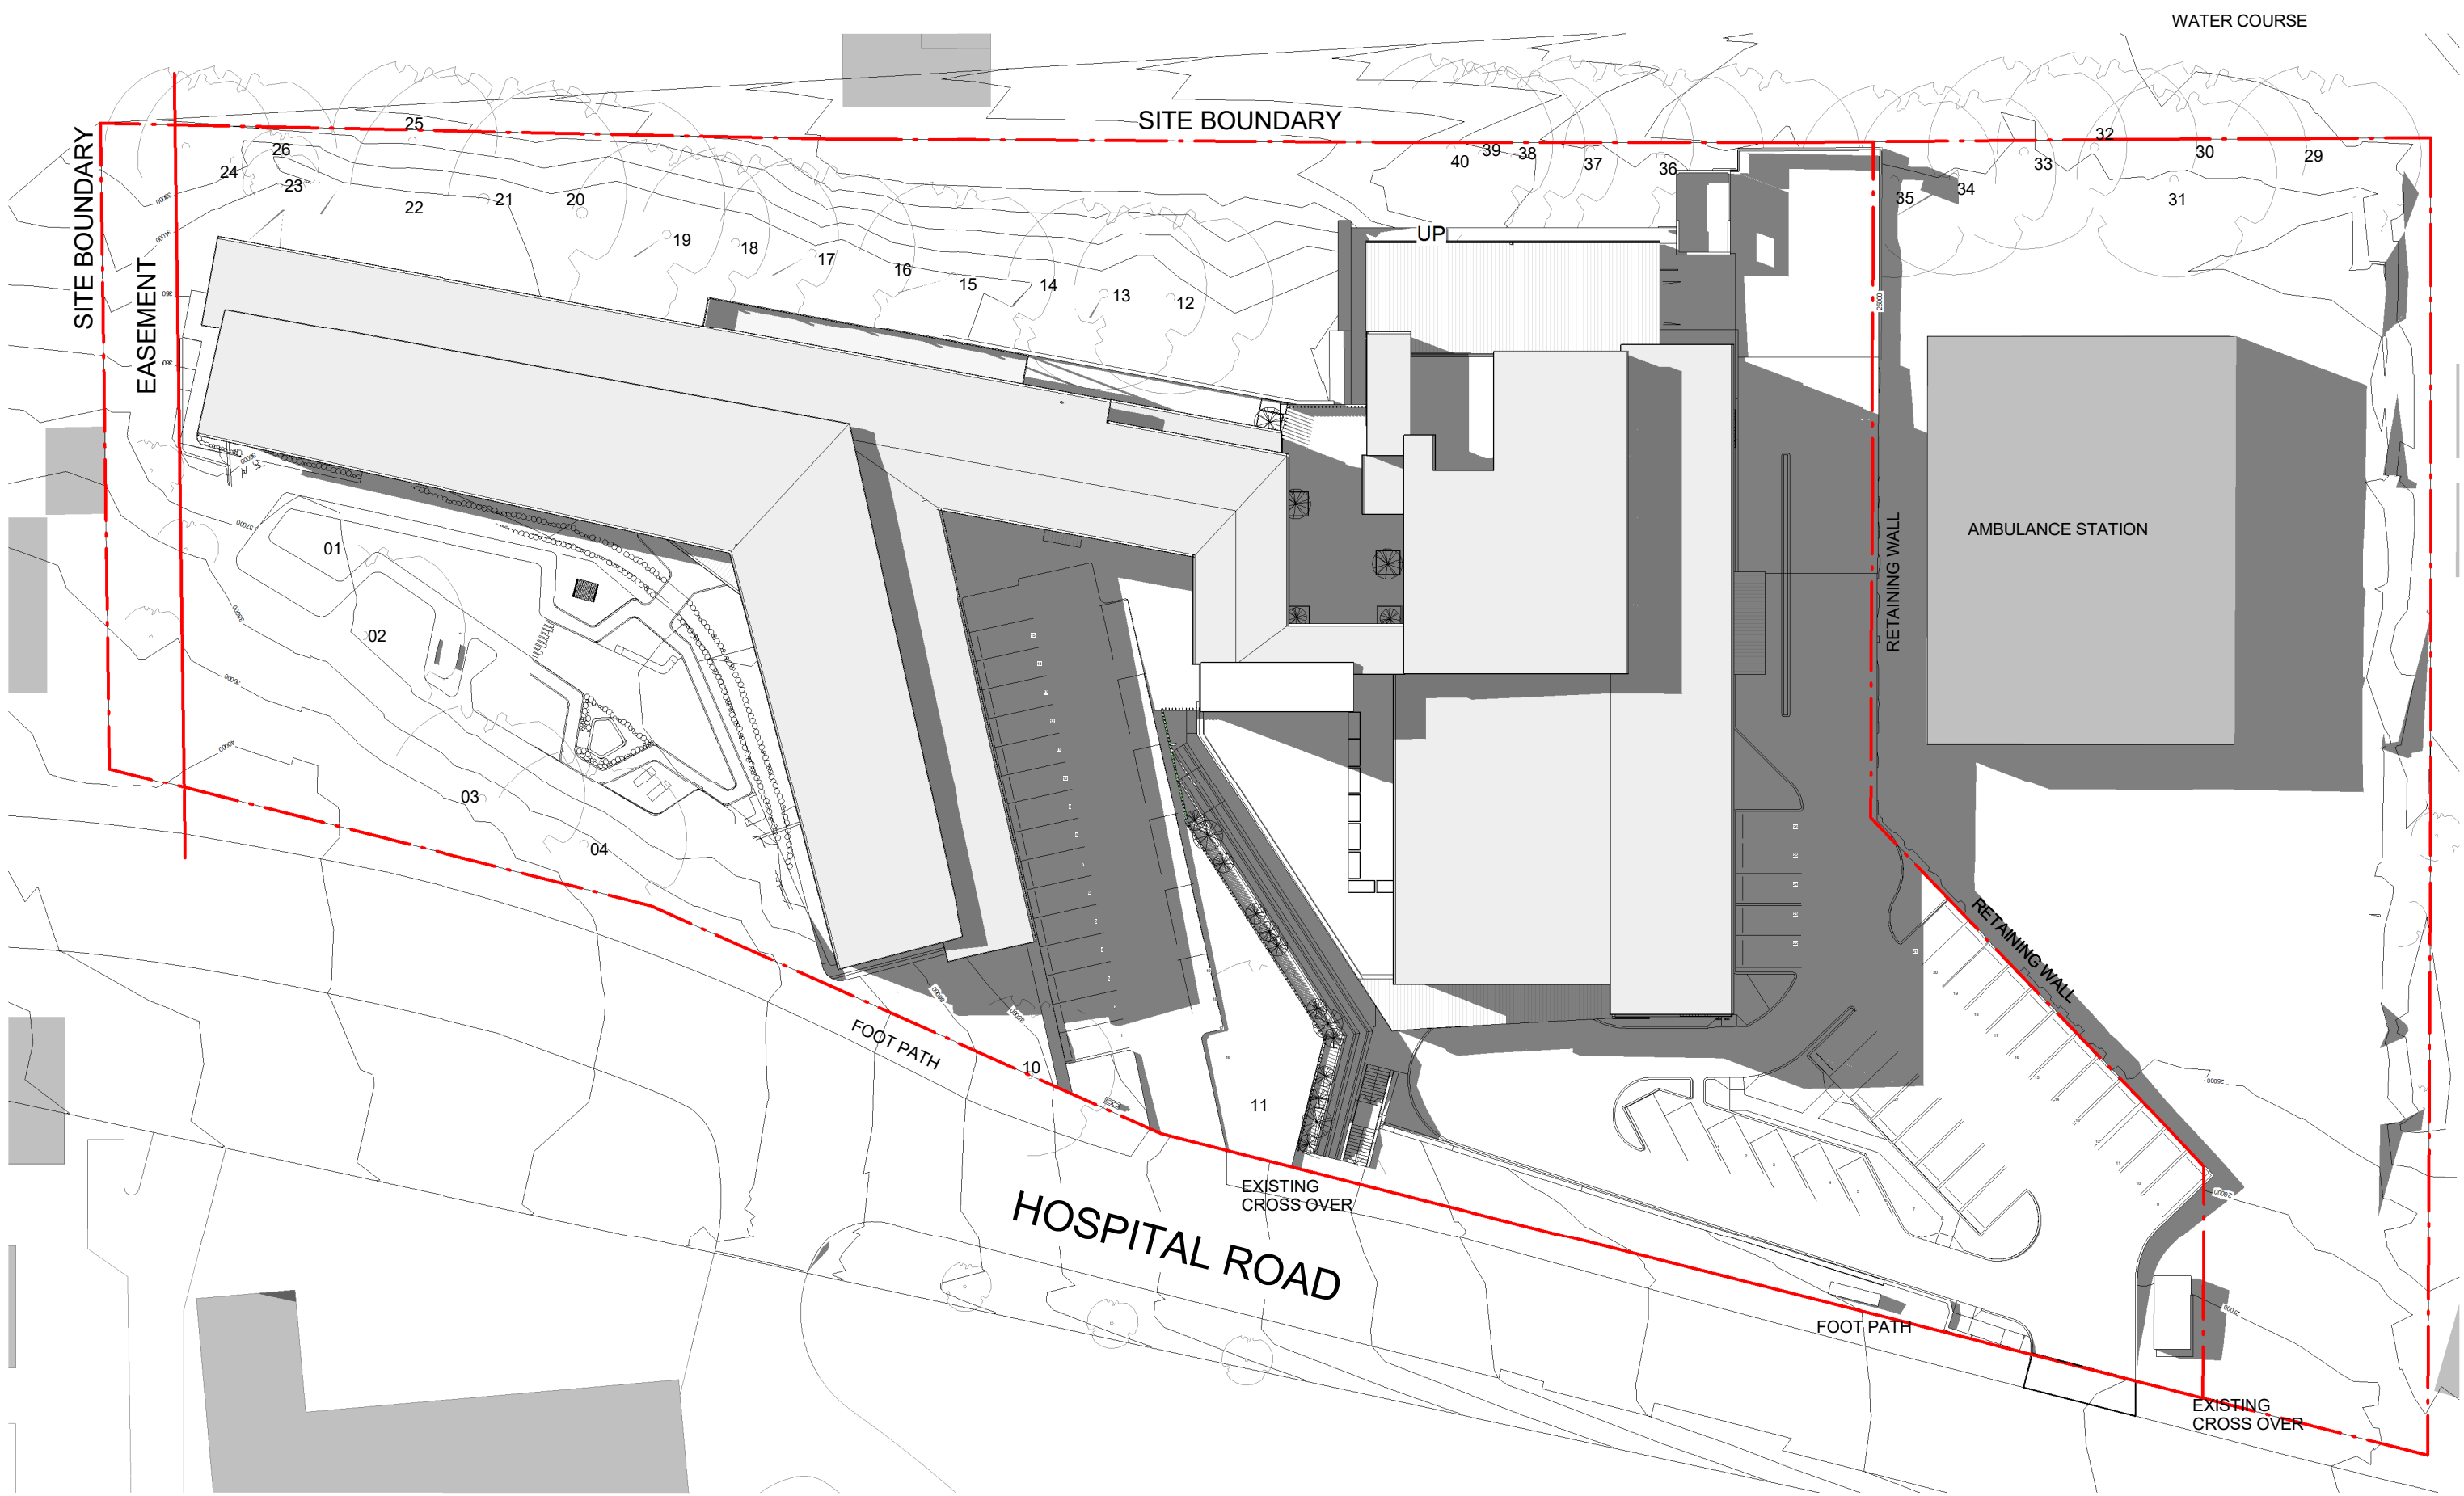

DA SHADOW PLAN - EQUINOX,
3 3PM

E	Final SSD Issue	29/05/2017
D	AMENDED	29/11/2016
	DA/SEAR ISSUE	
C	DA/1 SEAR Issue	18/11/2016
B	Amended	31/10/2016
	DA/SEAR Issue,	
	Substation reloc,	
	Generator & O2	
	Store reloc.	
A	Amended SEAR	21.10.2016
	Issue	
1	DA / SEAR ISSUE	01.09.2016

REV
ARCHITECTS

blp
Billard Leese Partnership Pty Ltd
Architects & Urban Planners
Studio 201, 50 Holt Street
Sunny Hills 2010
New South Wales Australia
T +61 2 8096 4066
E info@blp.com.au
www.blp.com.au

* CLIENT

NSW **Health**
GOVERNMENT **Infrastructure**
77 Pacific Highway
North Sydney
NSW 2060

P: 02
F: 02
W: www.hinfra.health.nsw.gov.au




PROJECT
BULLI AGED CARE CENTRE
OF EXCELLENCE

DRAWING TITLE
SHADOWS - EQUINOX


Project No	15617
Scale	1:500@A1
Date	13/02/2017
Drawn By	Checked By
MJ	LG
Drawing No	Revision
DA.04.0101	E

DEVELOPMENT
APPLICATION

11/06/2017 12:43:25 PM

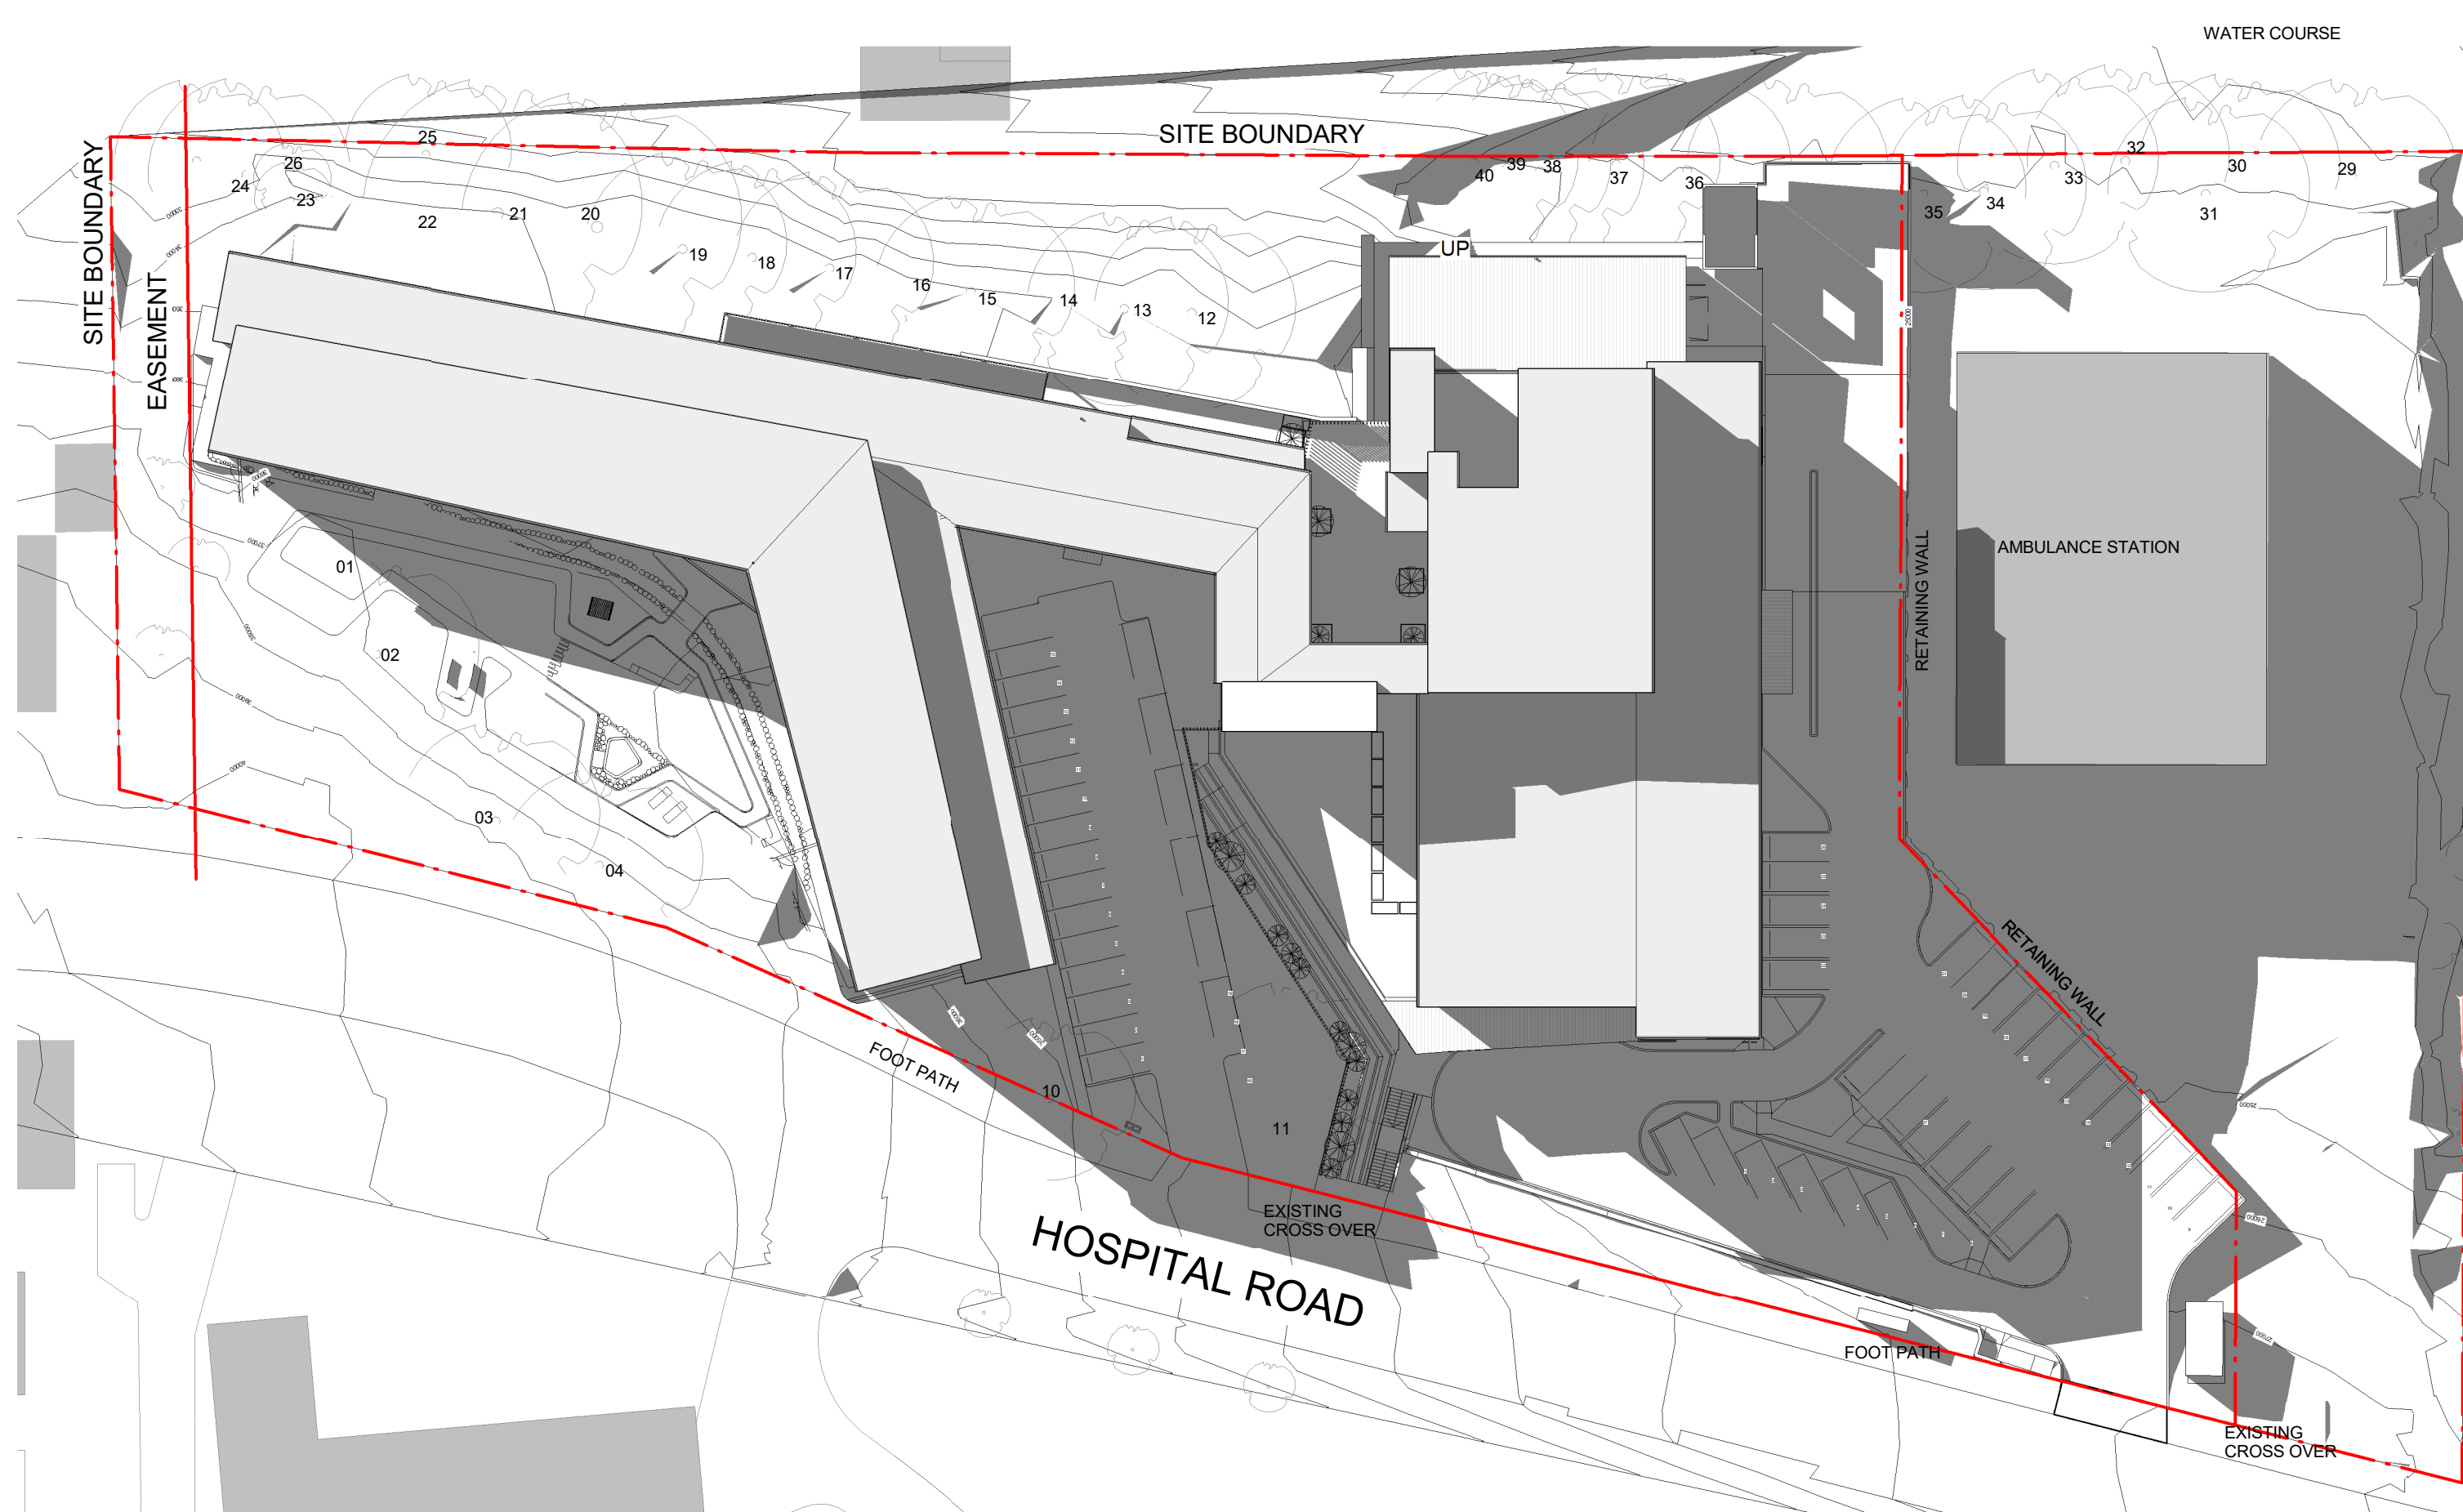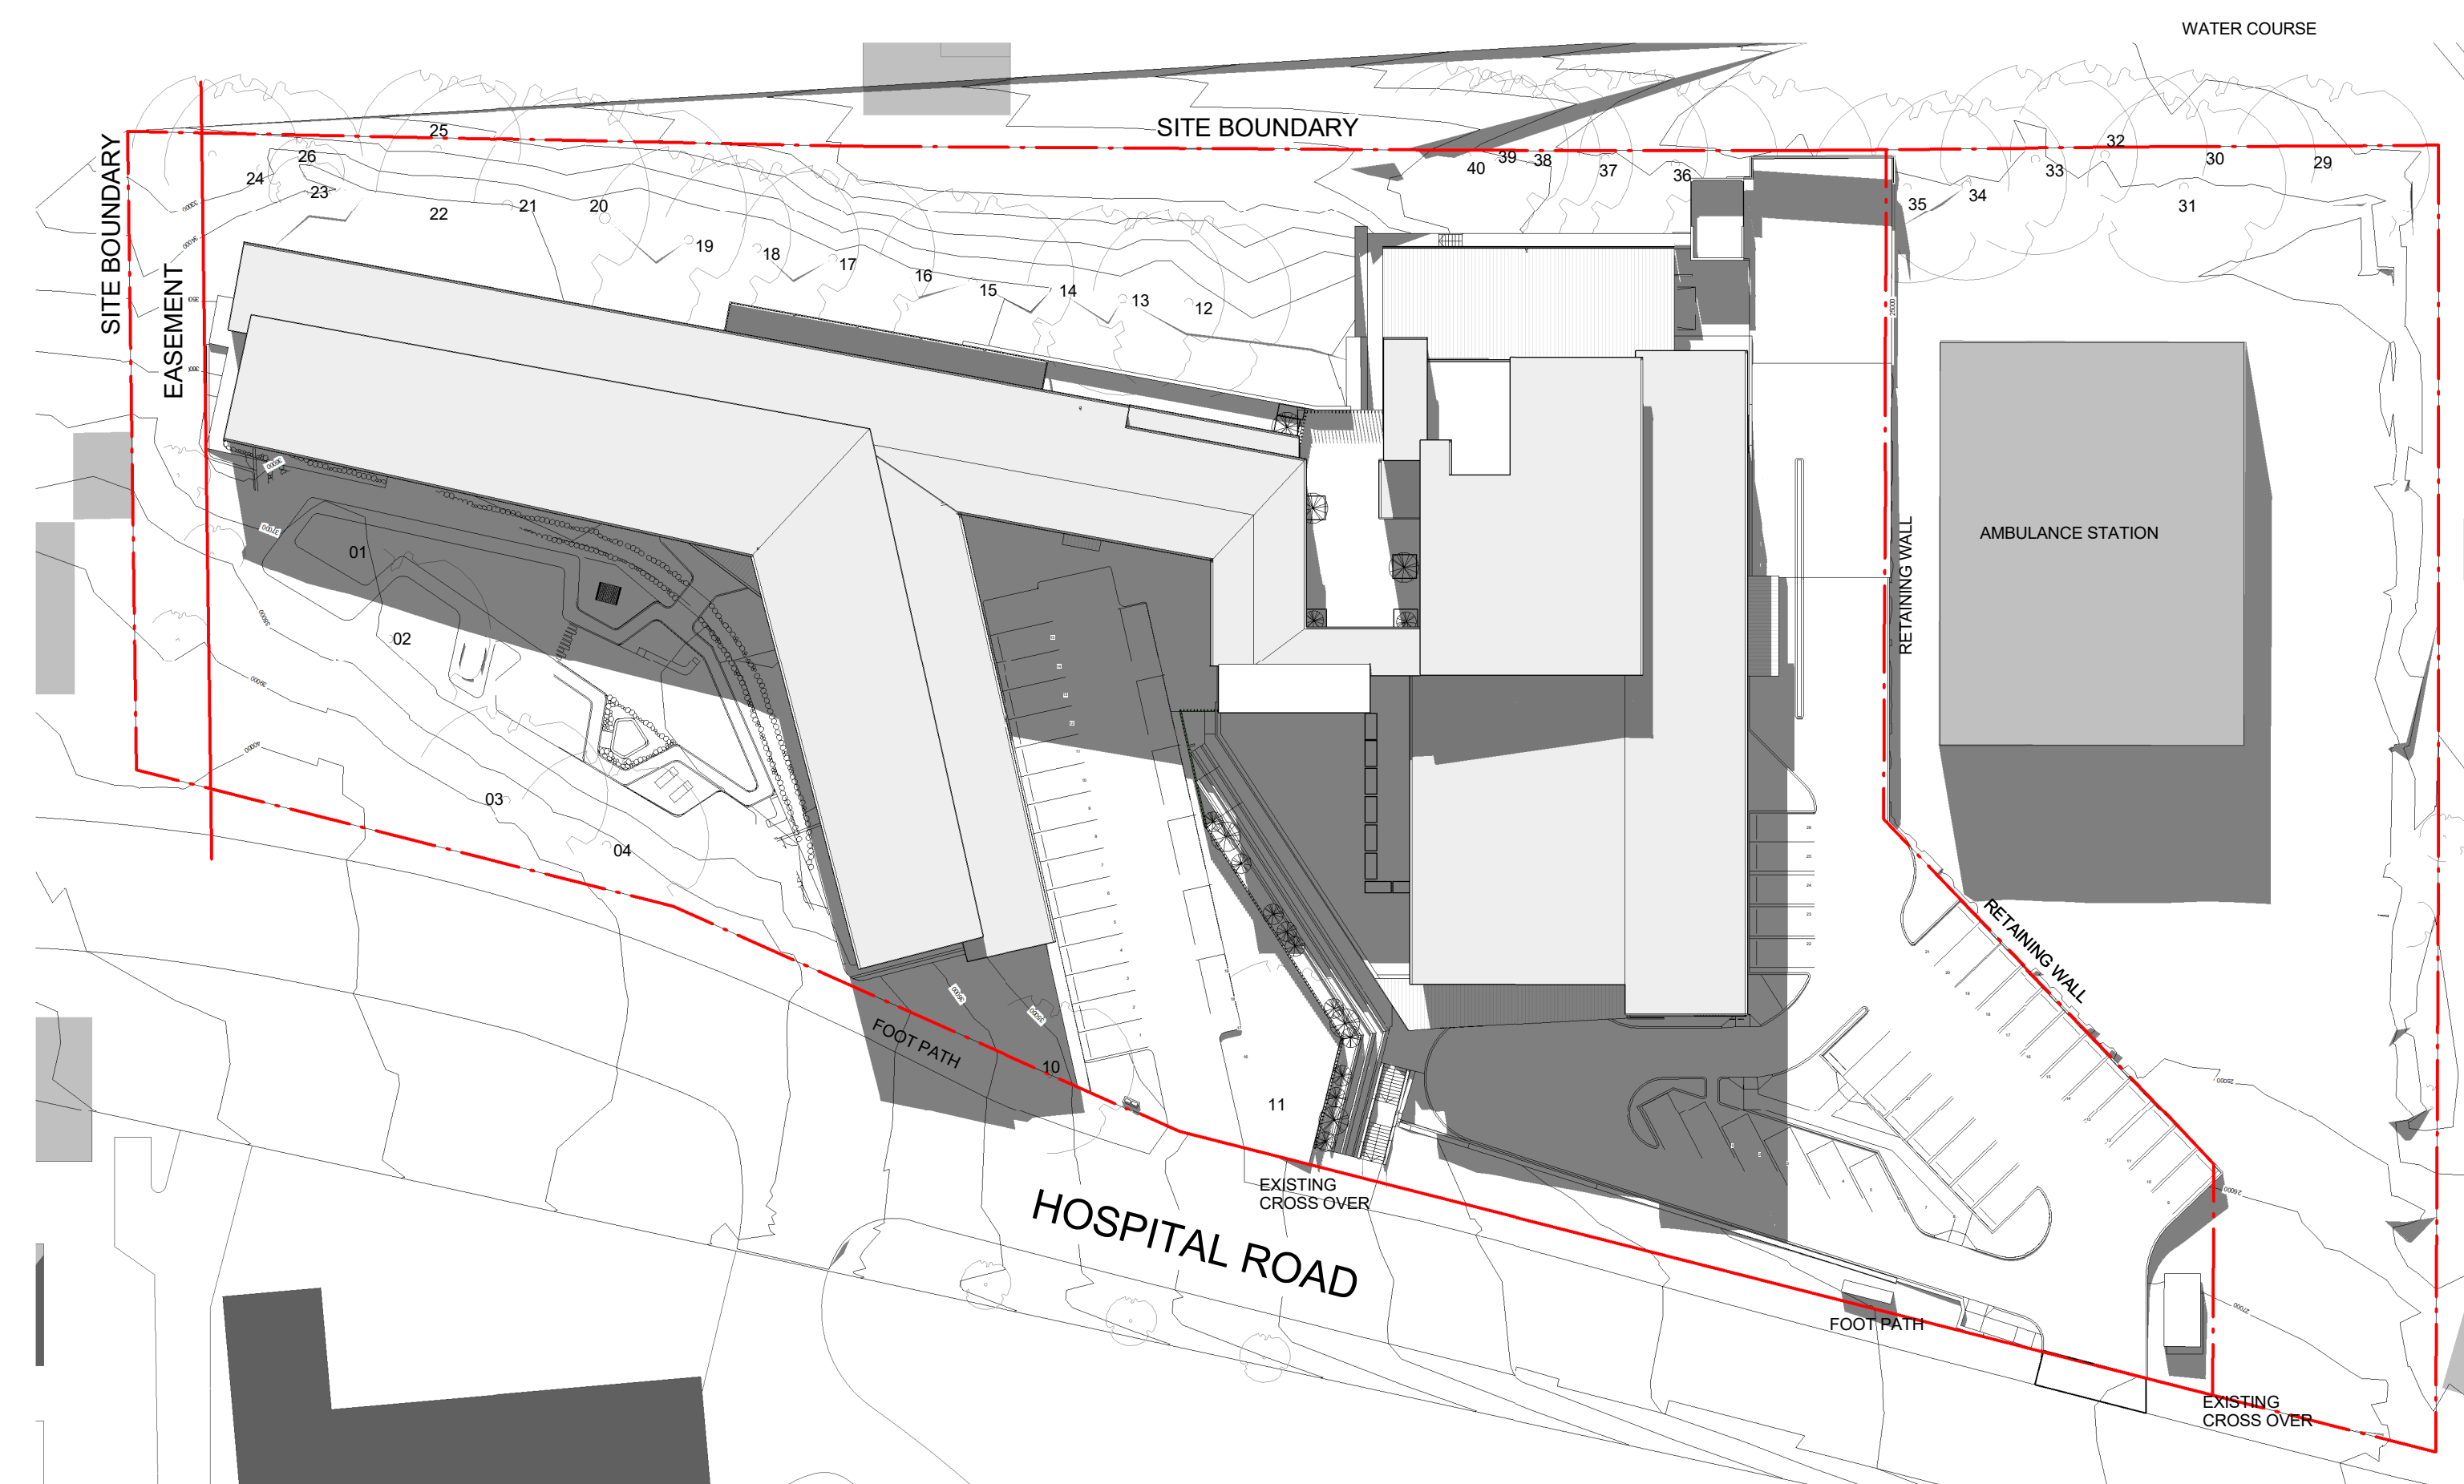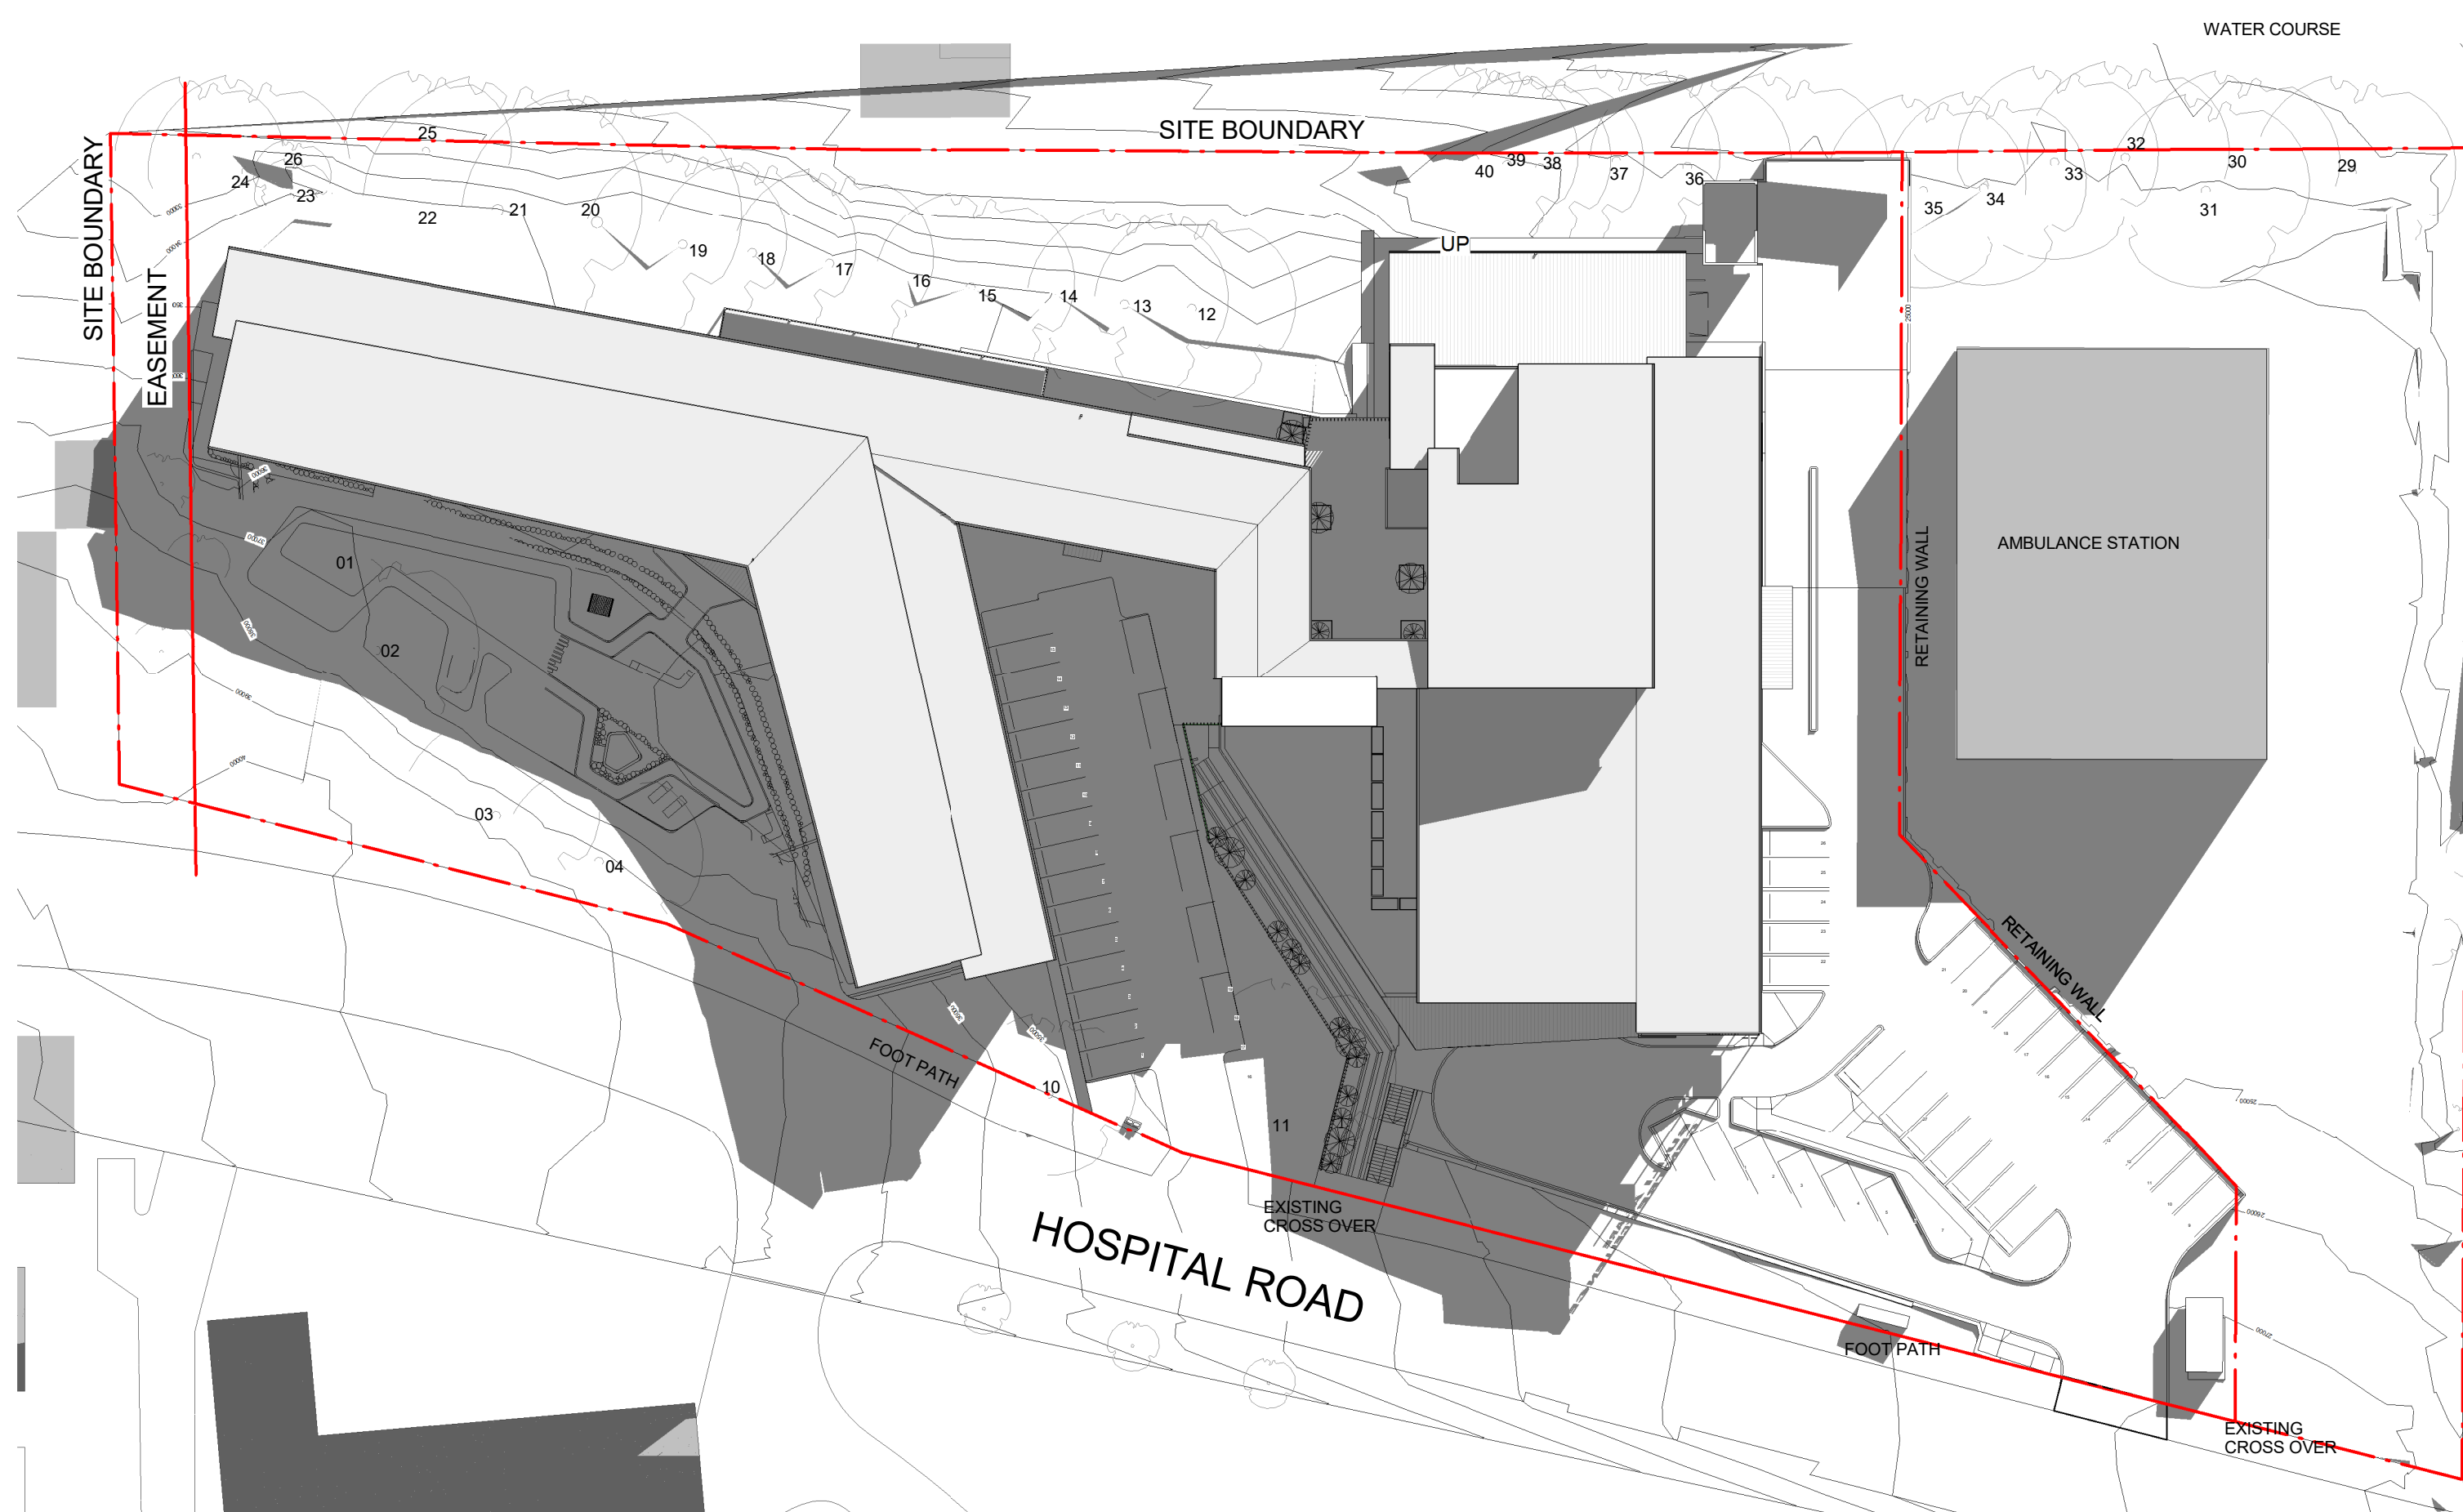[illegible]

E	Final SSD Issue	29/05/2017
D	AMENDED DA/SEAR ISSUE	29/11/2016
C	DA / SEAR Issue	18/11/2016
B	Amended Dr/SEAR issue, Substation reloc, Generator & O2 Store reloc.	31/10/2016
A	Amended SEAR Issue	21.10.2016
1	DA / SEAR ISSUE	01.09.2016
REV		
ARCHITECTS		

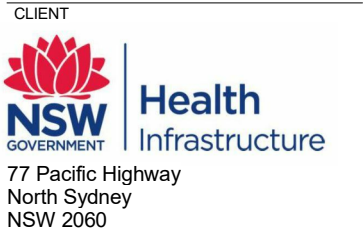


P: 02
F: 02
W: www.hinfra.health.nsw.gov.au

PROJECT
BULLI AGED CARE CENTRE
OF EXCELLENCE

DRAWING TITLE
SHADOWS - WINTER
SOLSTICE

Project No	15617
Scale 1 : 500@A1	Date 13/02/2017
Drawn By MJ	Checked By LG
Drawing No DA.04.0201	Revision E

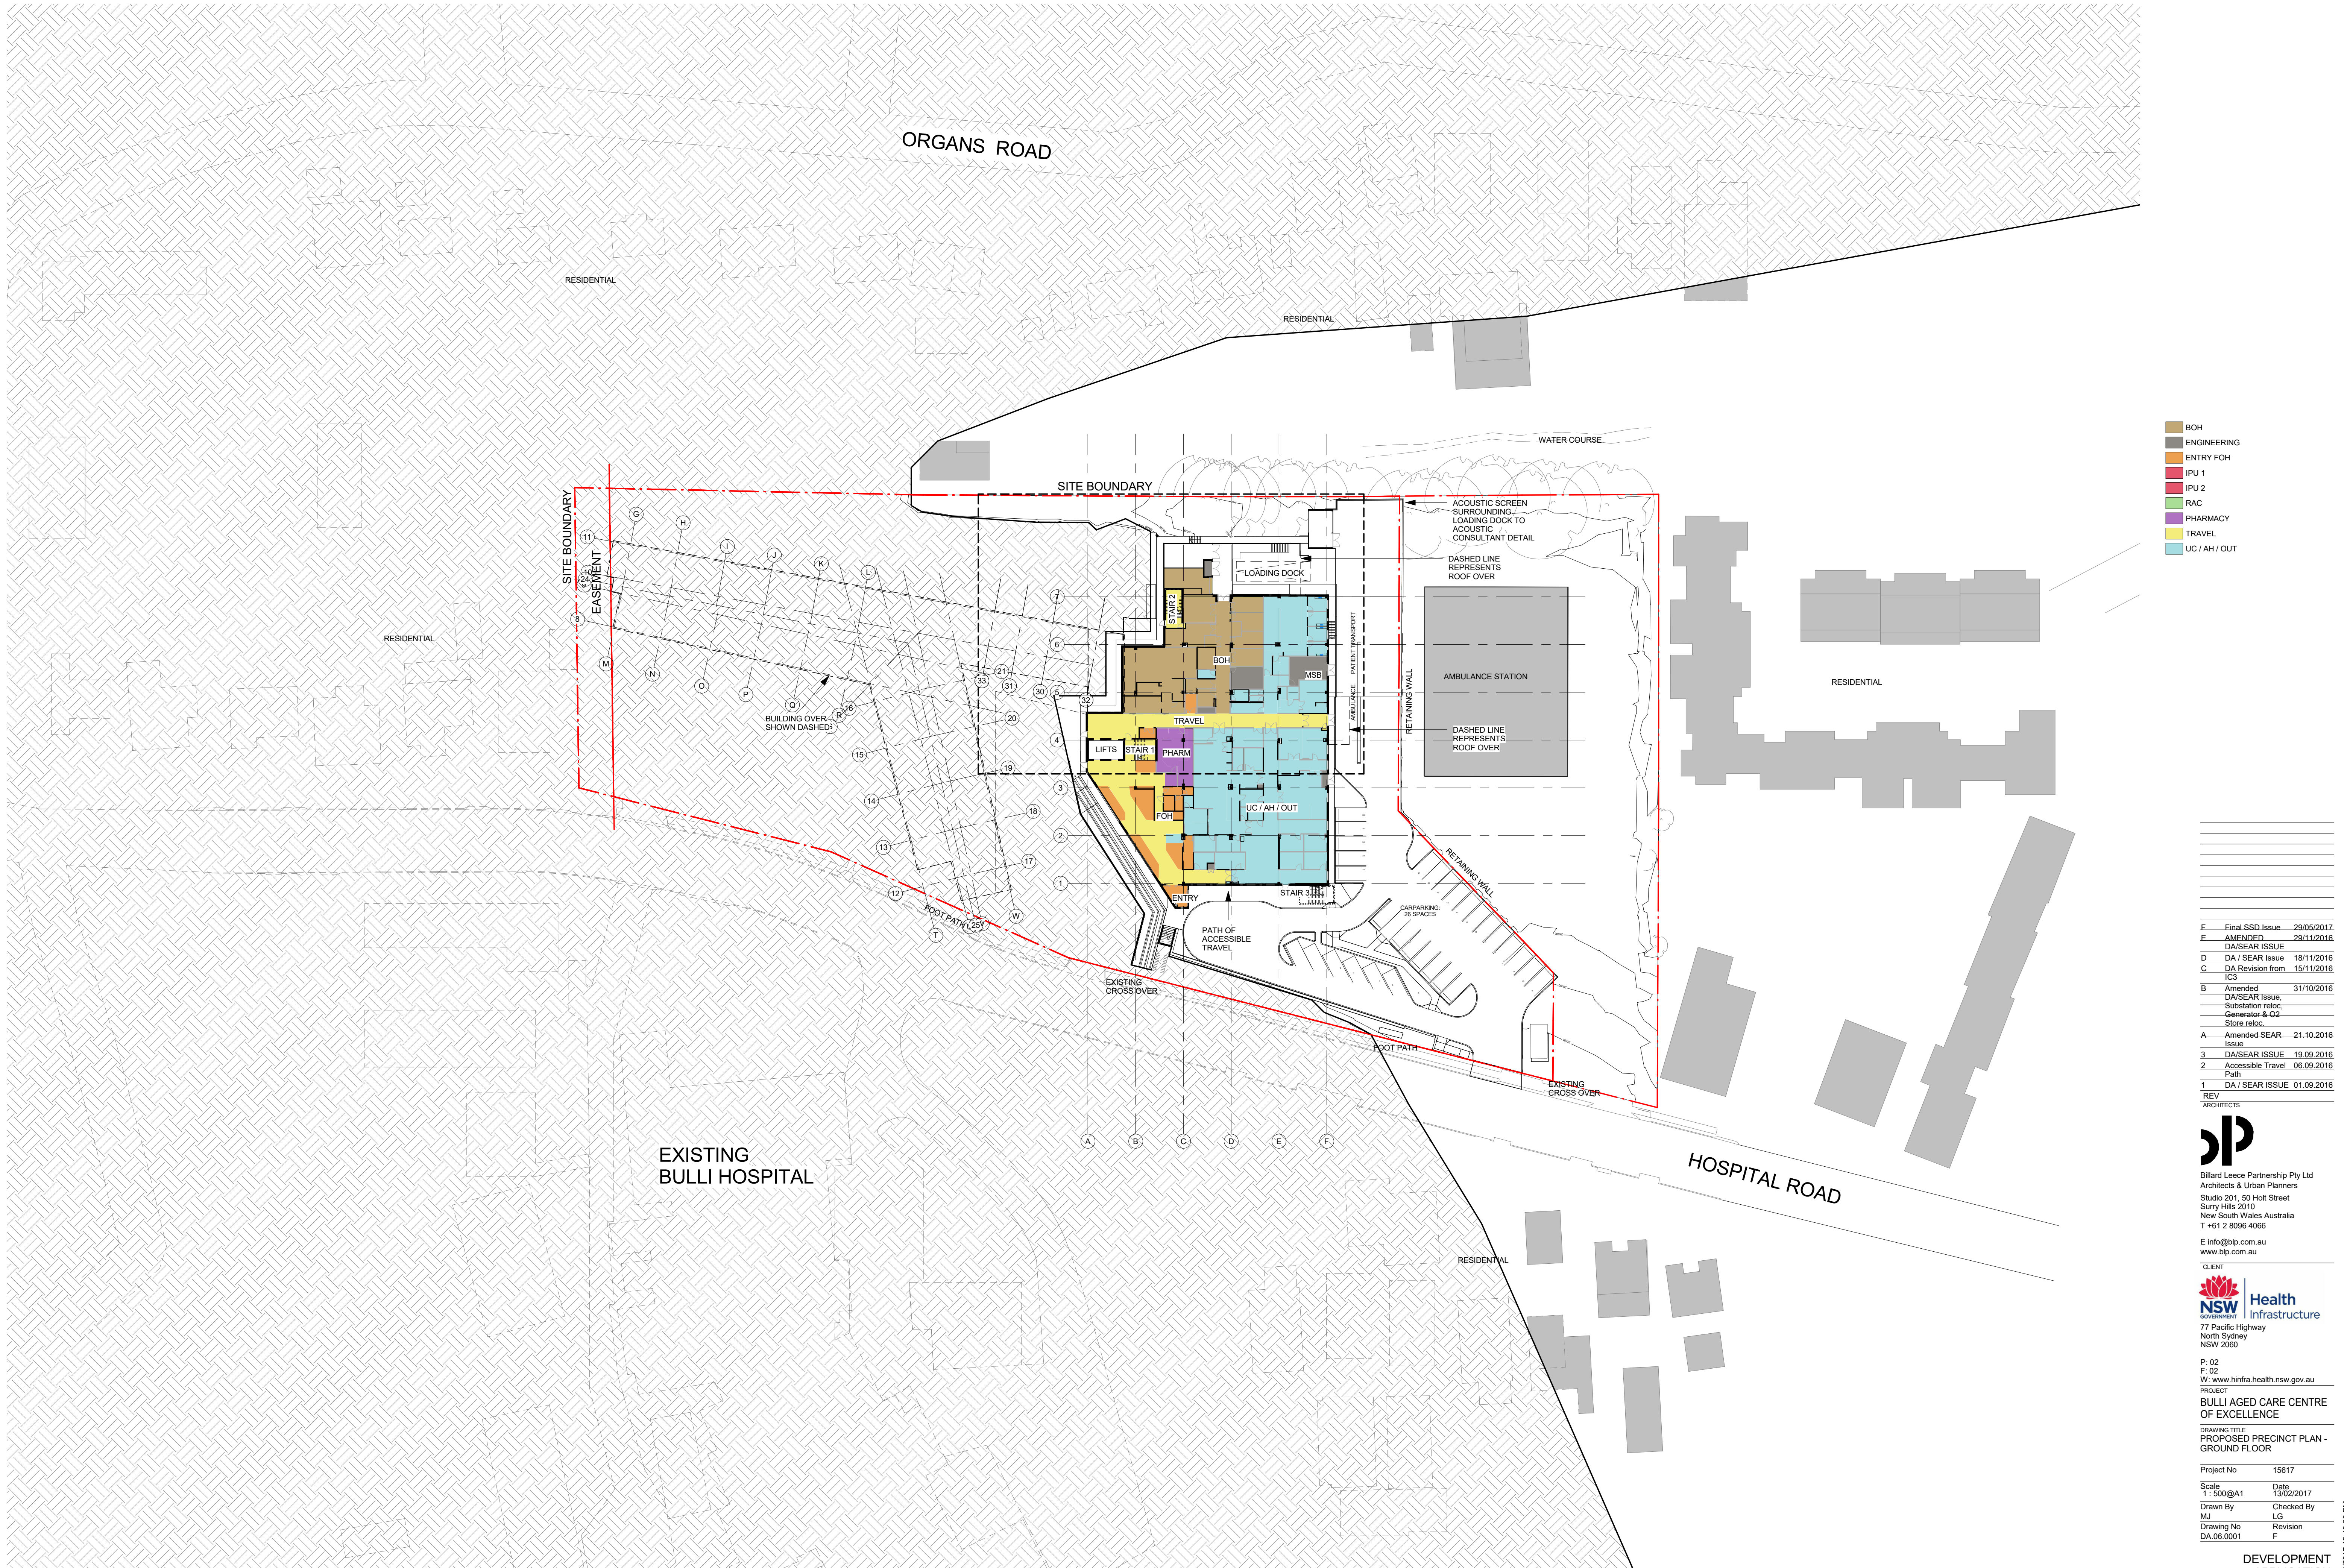

- BOH
- ENGINEERING
- ENTRY FOH
- IPU 1
- IPU 2
- RAC
- PHARMACY
- TRAVEL
- UC / AH / OUT

F	Final SSD Issue	29/05/2017
E	AMENDED	29/11/2016
D	DA/SEAR ISSUE	
D	DA / SEAR Issue	18/11/2016
C	DA Revision from	15/11/2016
IC3		
B	Amended	31/10/2016
	DA/SEAR Issue,	
	Substation reloc,	
	Generator & O2	
	Store reloc.	
A	Amended SEAR	21.10.2016
	Issue	
3	DA/SEAR ISSUE	19.09.2016
2	Accessible Travel	06.09.2016
	Path	
1	DA / SEAR ISSUE	01.09.2016
REV		
ARCHITECTS		

blp
Billard Leese Partnership Pty Ltd
Architects & Urban Planners
Studio 201, 50 Holt Street
Sunny Hills 2010
New South Wales Australia
T +61 2 8096 4066
E info@blp.com.au
www.blp.com.au

NSW **Health**
GOVERNMENT **Infrastructure**
77 Pacific Highway
North Sydney
NSW 2060

P: 02
F: 02
W: www.hinfra.health.nsw.gov.au


PROJECT
**BULLI AGED CARE CENTRE
OF EXCELLENCE**

DRAWING TITLE
**PROPOSED PRECINCT PLAN -
GROUND FLOOR**

Project No	15617
Scale	1:500@A1
Date	13/02/2017
Drawn By	LG
Checked By	LG
Drawing No	DA.06.0001
Revision	F

DEVELOPMENT
APPLICATION

11/06/2017 12:43:38 PM

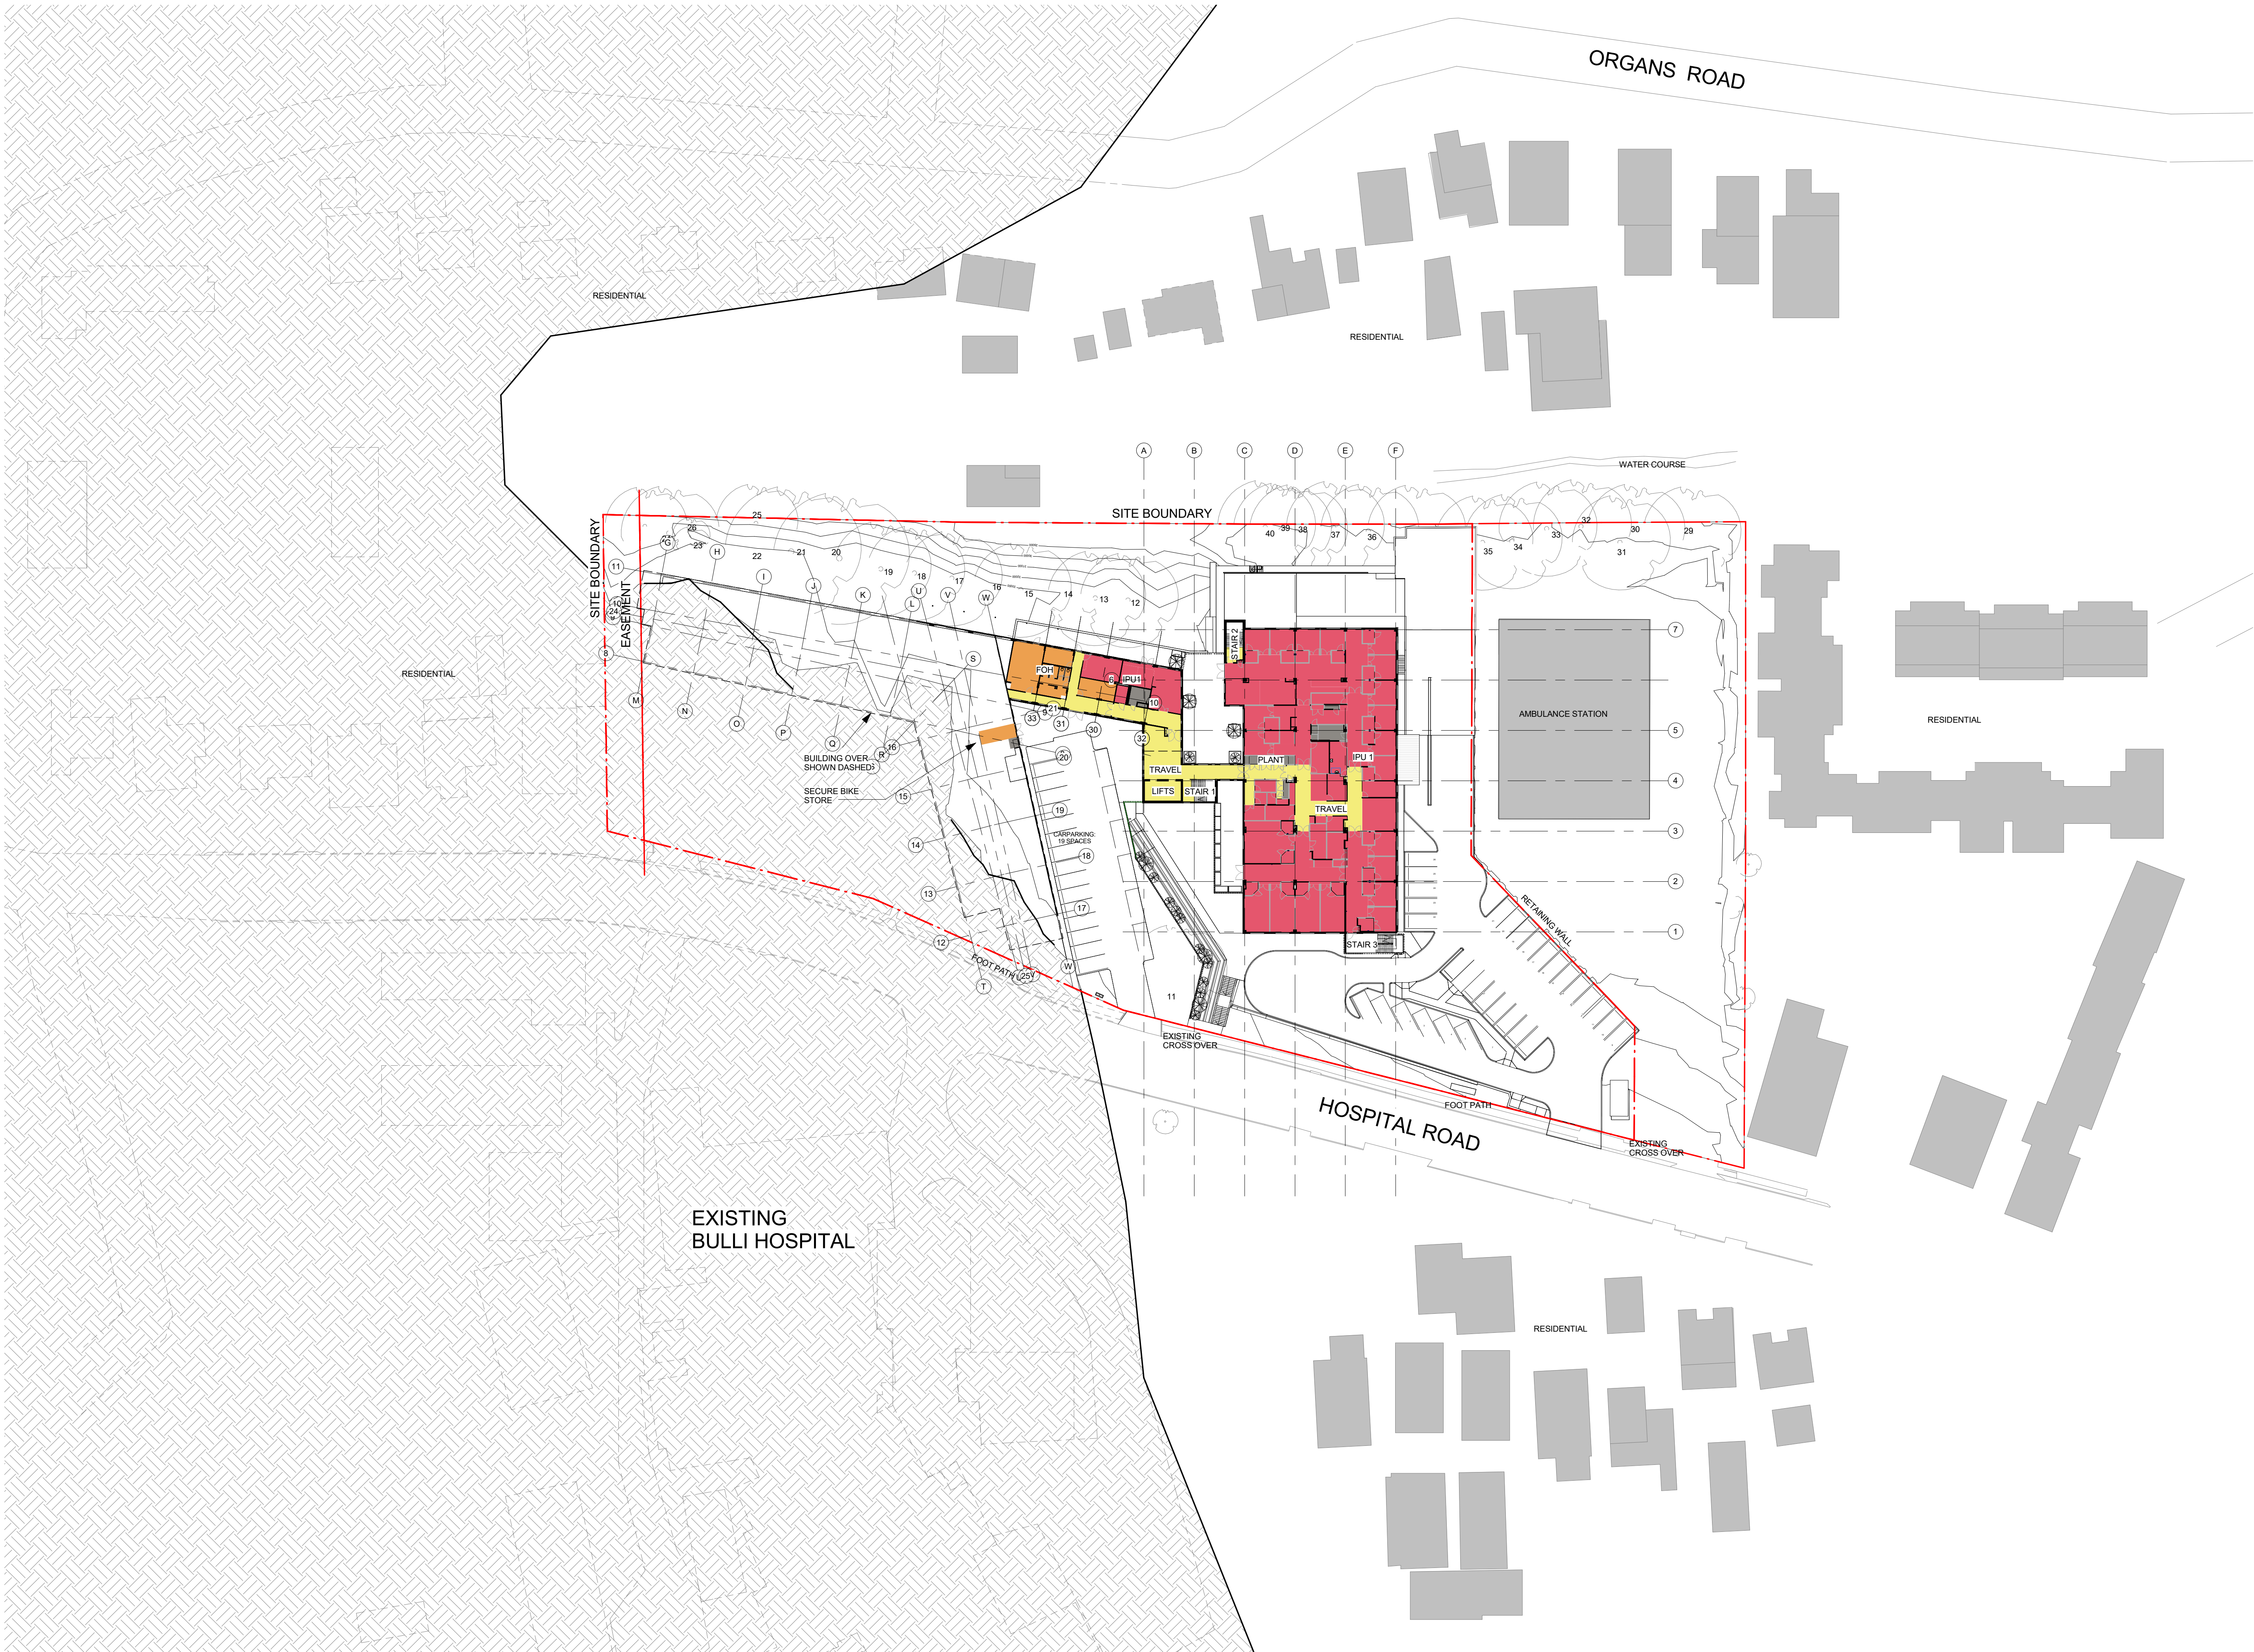

- BOH
- ENGINEERING
- ENTRY FOH
- IPU 1
- IPU 2
- RAC
- PHARMACY
- TRAVEL
- UC / AH / OUT

E	Final SSD Issue	29/05/2017
D	AMENDED	29/11/2016
C	DA/SEAR ISSUE	
B	DA/1 SEAR Issue	18/11/2016
A	Amended	31/10/2016
	DA/SEAR Issue, Substation reloc, Generator & O2 Store reloc.	
	Amended SEAR	21.10.2016
1	DA / SEAR ISSUE	01.09.2016
REV	ARCHITECTS	



Billard Leese Partnership Pty Ltd
Architects & Urban Planners
Studio 201, 50 Holt Street
Sunny Hills 2010
New South Wales Australia
T +61 2 8096 4066
E info@blp.com.au
www.blp.com.au

* CLIENT



P: 02
F: 02
W: www.hinfra.health.nsw.gov.au


PROJECT
BULLI AGED CARE CENTRE
OF EXCELLENCE

DRAWING TITLE
PROPOSED PRECINCT PLAN -
FIRST FLOOR

Project No	15617
Scale	1:500@A1
Date	13/02/2017
Drawn By	Checked By
MJ	LG
Drawing No	Revision
DA.06.0101	E

DEVELOPMENT
APPLICATION

11/06/2017 12:33:44 PM

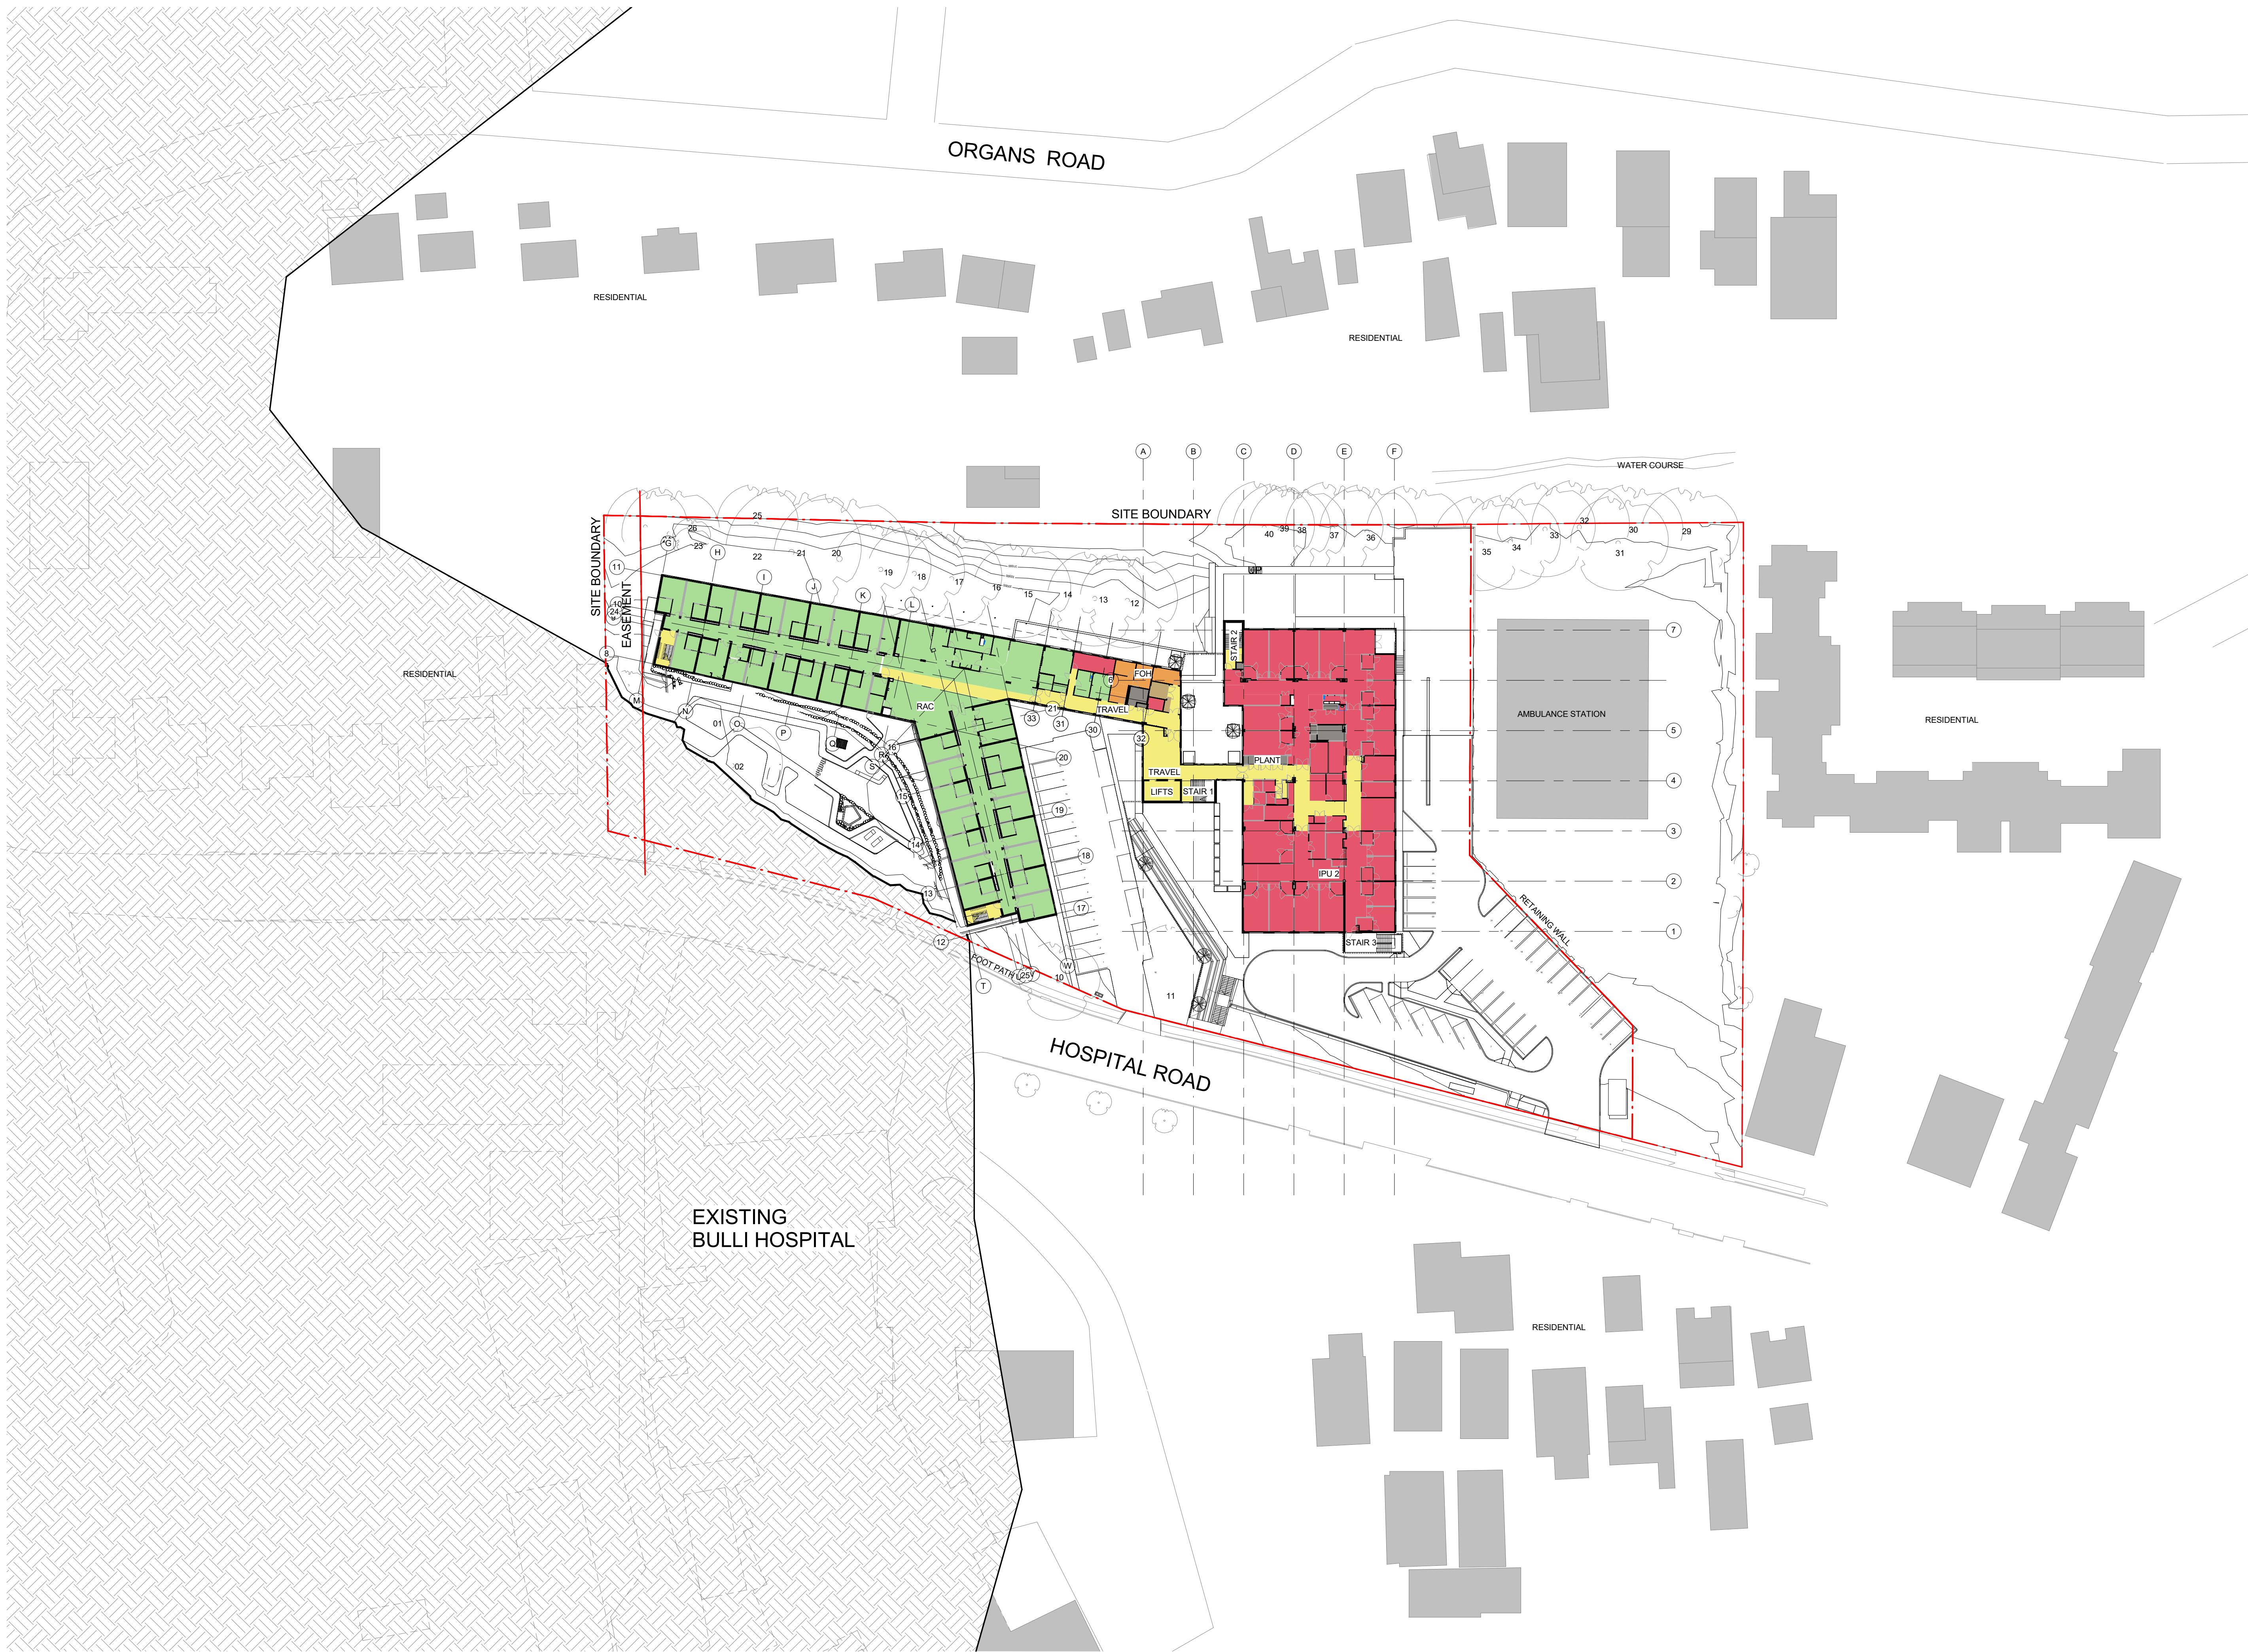

- BOH
- ENGINEERING
- ENTRY FOH
- IPU 1
- IPU 2
- RAC
- PHARMACY
- TRAVEL
- UC / AH / OUT

E	Final SSD Issue	29/05/2017
D	AMENDED	29/11/2016
C	DA/SEAR ISSUE	
B	DA/1 SEAR Issue	18/11/2016
A	Amended	31/10/2016
	DA/SEAR Issue,	
	Substation reloc,	
	Generator & O2	
	Store reloc.	
A	Amended SEAR	21.10.2016
	Issue	
1	DA / SEAR ISSUE	01.09.2016
REV	ARCHITECTS	

blp
Billard Leese Partnership Pty Ltd
Architects & Urban Planners
Studio 201, 50 Holt Street
Sunny Hills 2010
New South Wales Australia
T +61 2 8096 4066
E info@blp.com.au
www.blp.com.au

NSW **Health**
GOVERNMENT **Infrastructure**
77 Pacific Highway
North Sydney
NSW 2060

P: 02
F: 02
W: www.hinfra.health.nsw.gov.au


PROJECT
BULLI AGED CARE CENTRE
OF EXCELLENCE

DRAWING TITLE
PROPOSED PRECINCT PLAN -
SECOND FLOOR

Project No	15617
Scale	1:500@A1
Date	13/02/2017
Drawn By	LG
Checked By	LG
Drawing No	DA.06.0201
Revision	E

DEVELOPMENT
APPLICATION

11/06/2017 12:43:49 PM

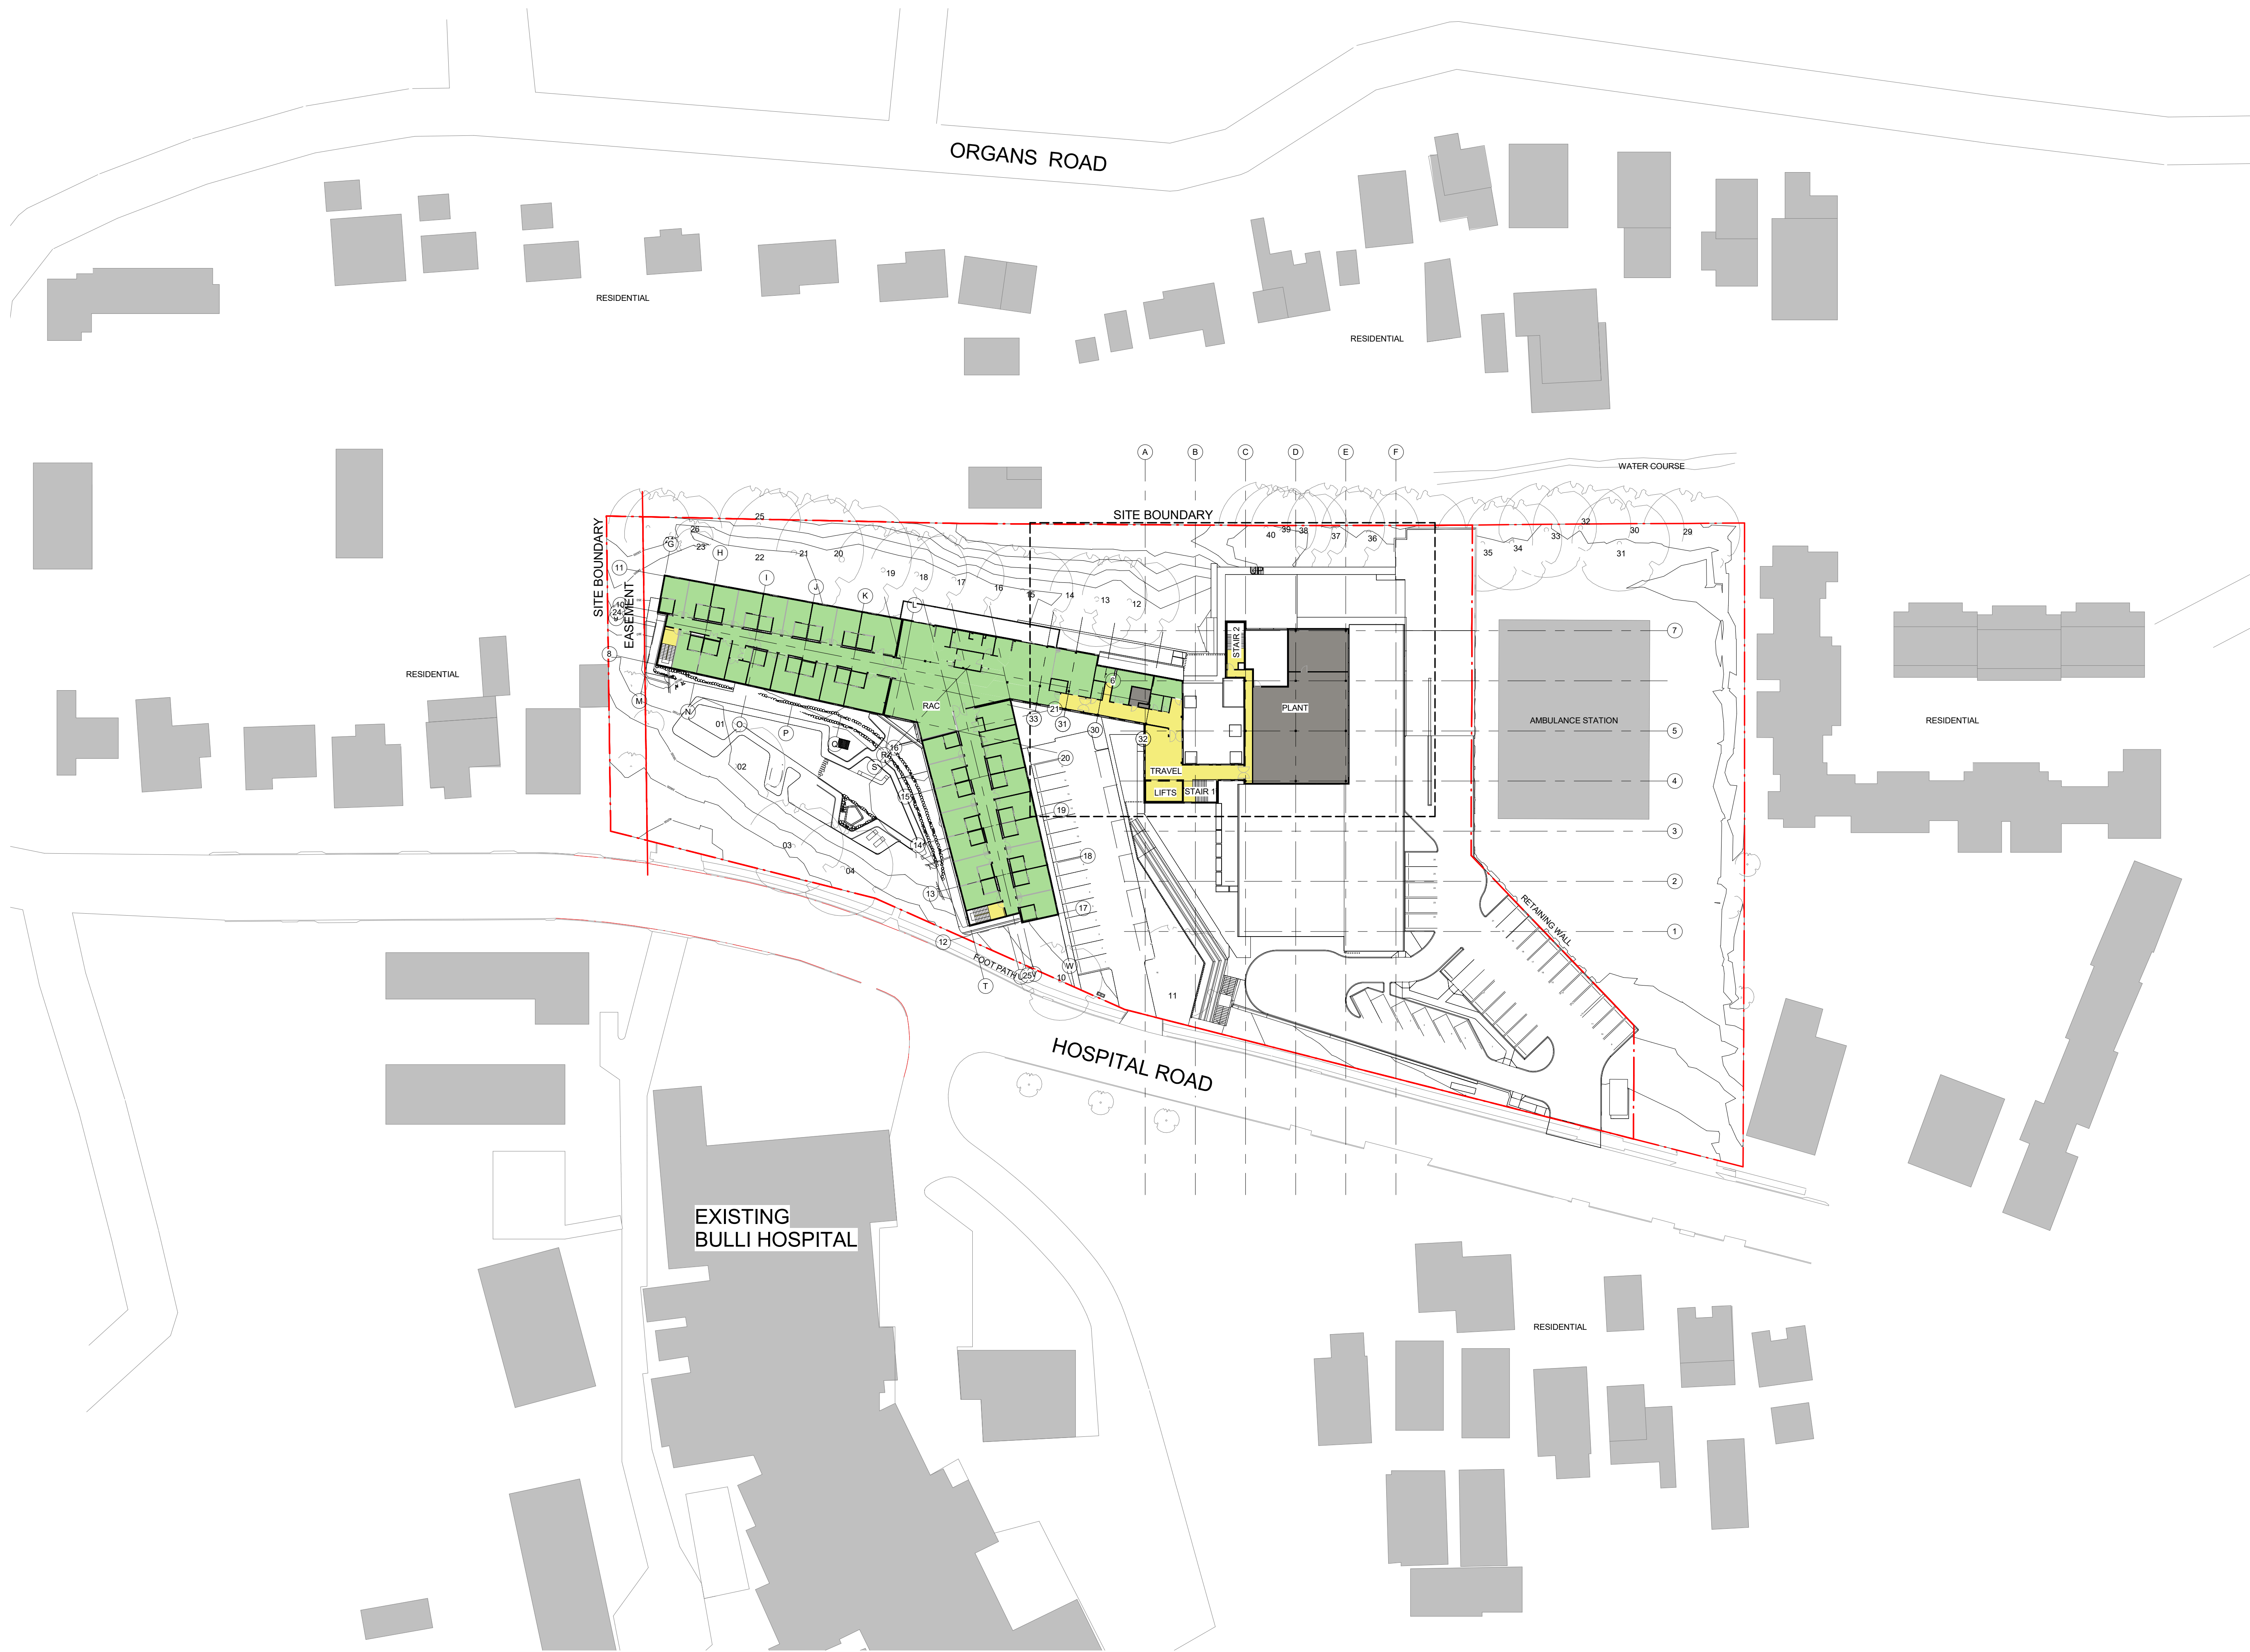

- BOH
- ENGINEERING
- ENTRY FOH
- IPU 1
- IPU 2
- RAC
- PHARMACY
- TRAVEL
- UC / AH / OUT

E	Final SSD Issue	29/05/2017
D	AMENDED	29/11/2016
C	DA/SEAR ISSUE	
B	DA/1 SEAR Issue	18/11/2016
A	Amended	31/10/2016
	DA/SEAR Issue, Substation reloc, Generator & O2 Store reloc.	
A	Amended SEAR	21.10.2016
	Issue	
1	DA / SEAR ISSUE	01.09.2016
REV	ARCHITECTS	

blp
Billard Leese Partnership Pty Ltd
Architects & Urban Planners
Studio 201, 50 Holt Street
Sunny Hills 2010
New South Wales Australia
T +61 2 8096 4066
E info@blp.com.au
www.blp.com.au

NSW Health
GOVERNMENT Infrastructure
77 Pacific Highway
North Sydney
NSW 2060

P: 02
F: 02
W: www.hinfra.health.nsw.gov.au


PROJECT
BULLI AGED CARE CENTRE
OF EXCELLENCE

DRAWING TITLE
PROPOSED PRECINCT PLAN -
THIRD FLOOR

Project No	15617
Scale	1:500@A1
Date	13/02/2017
Drawn By	Checked By
MJ	LG
Drawing No	Revision
DA.06.0301	E

DEVELOPMENT
APPLICATION

11/06/2017 12:43:56 PM

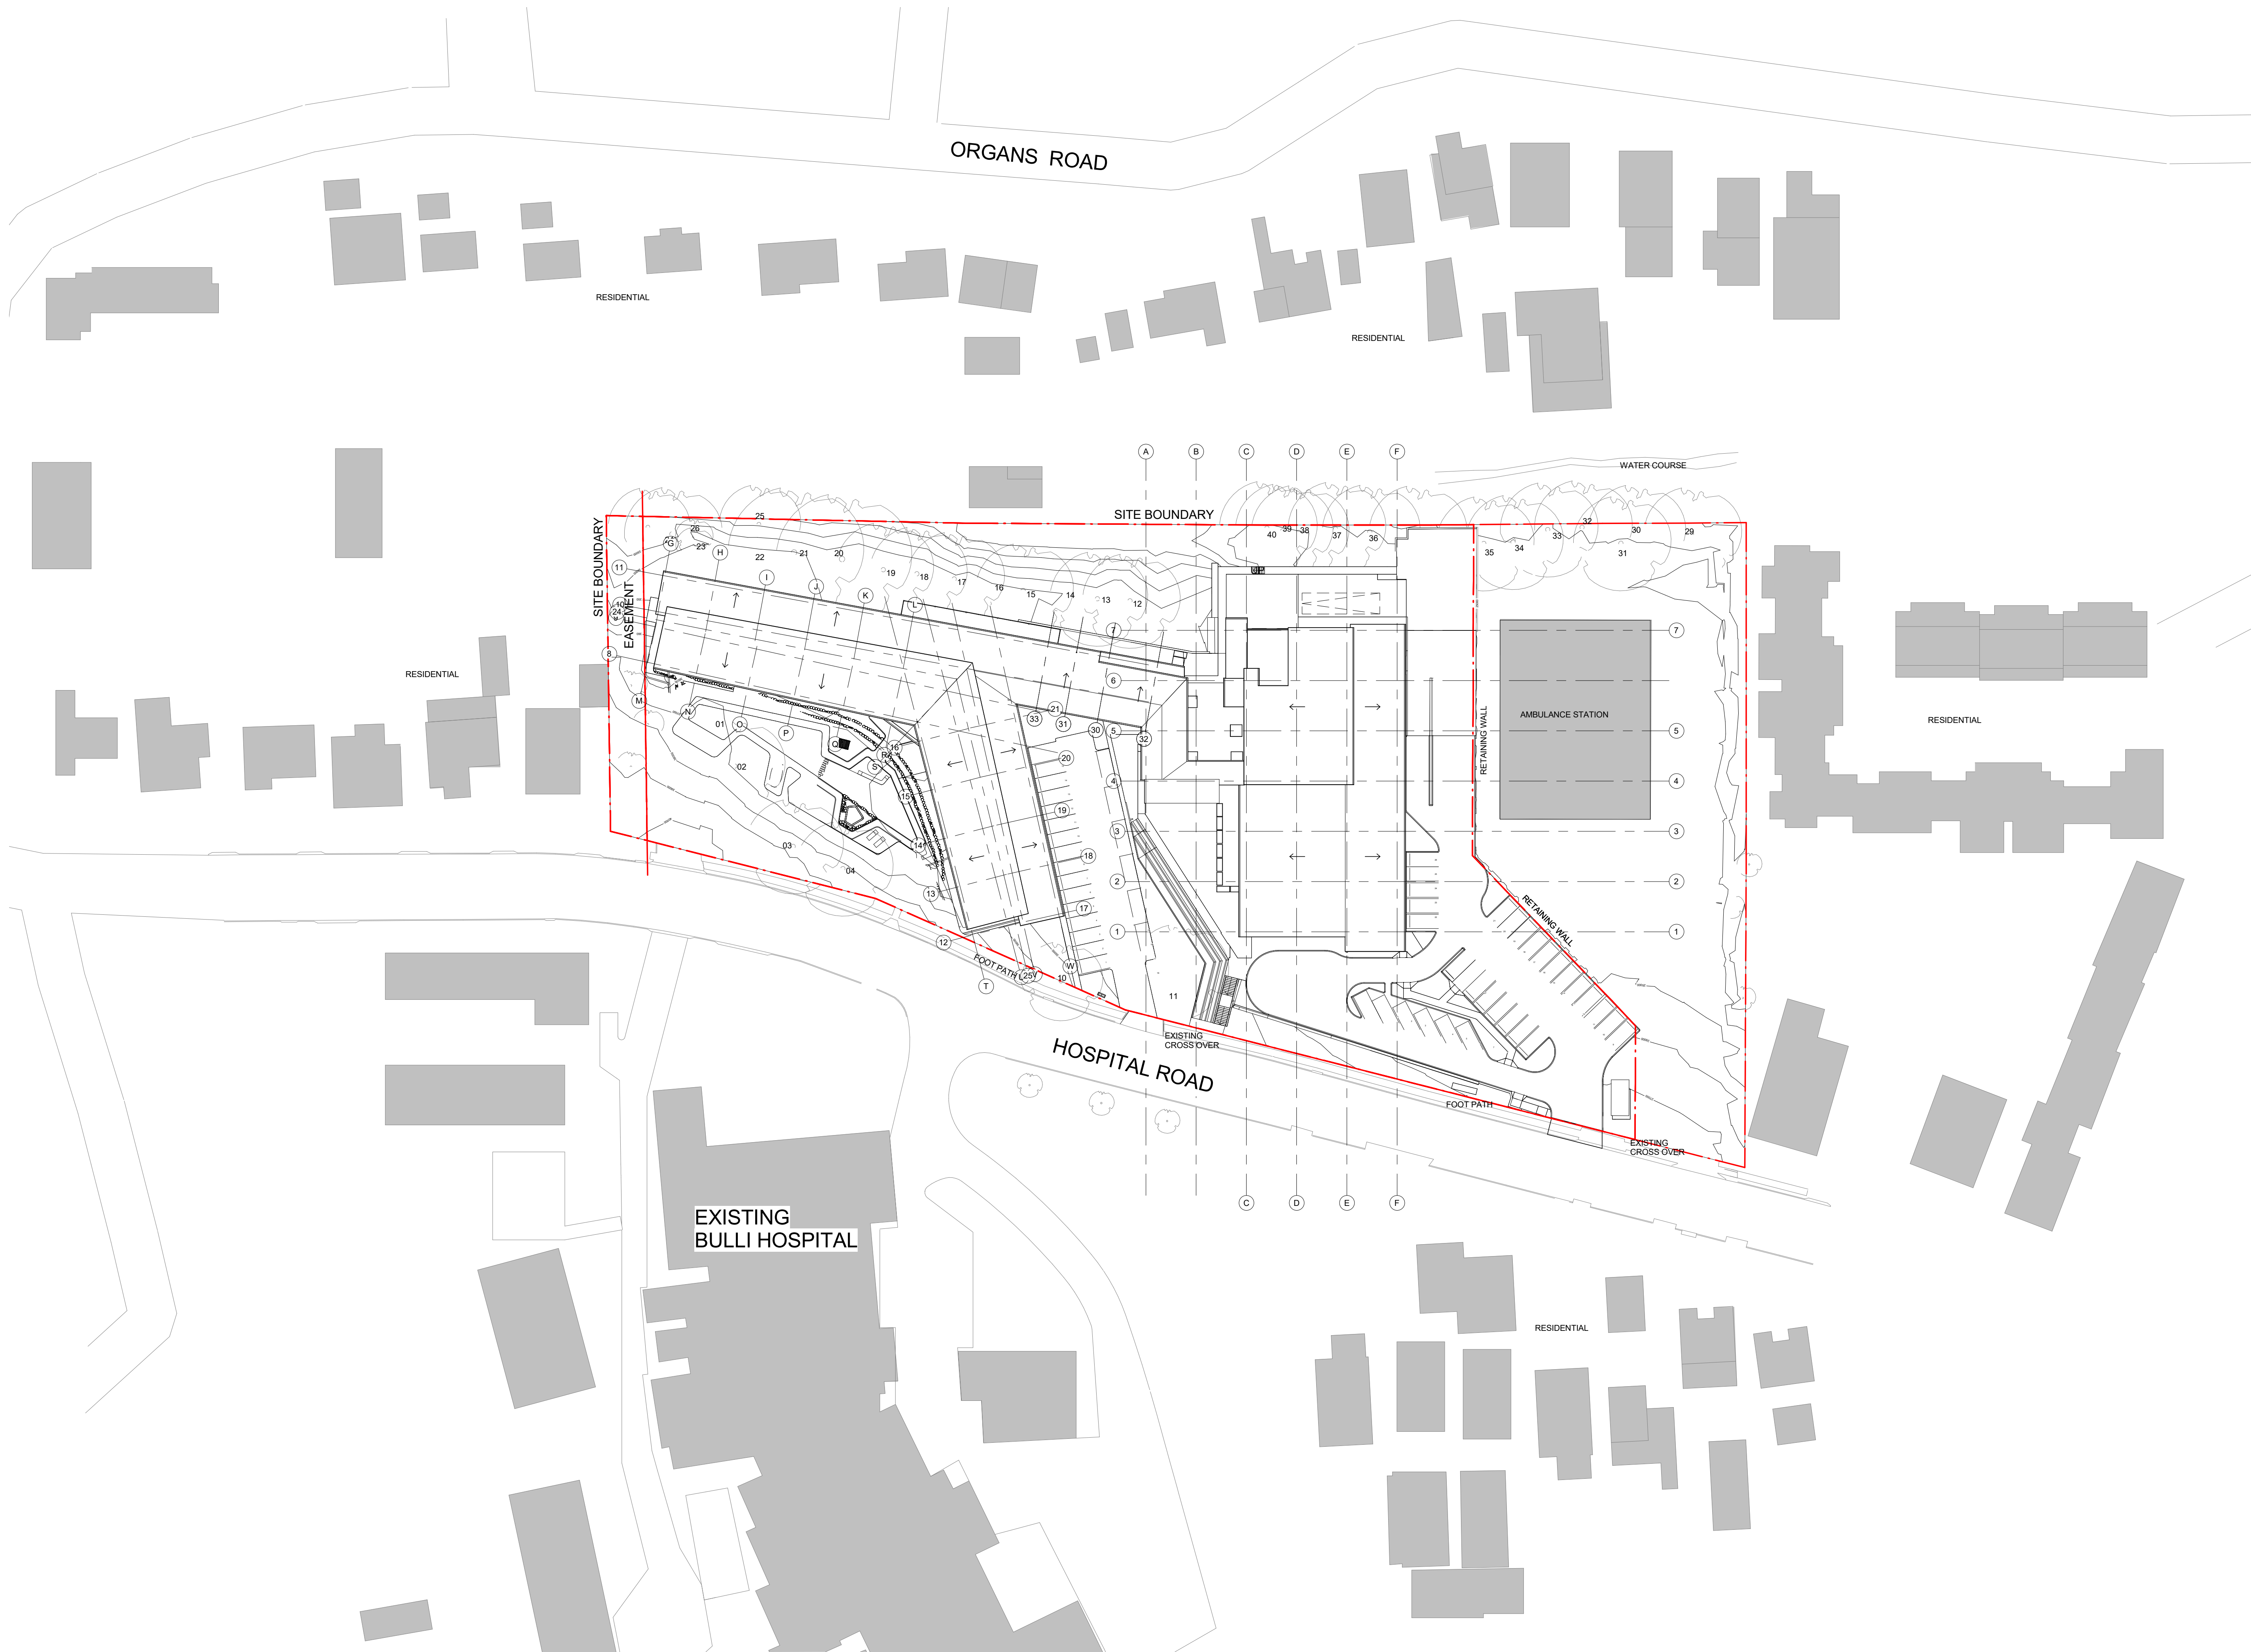

- BOH
- ENGINEERING
- ENTRY FOH
- IPU 1
- IPU 2
- RAC
- PHARMACY
- TRAVEL
- UC / AH / OUT

E	Final SSD Issue	29/05/2017
D	AMENDED	29/11/2016
C	DA/SEAR ISSUE	
B	DA/1 SEAR Issue	18/11/2016
A	Amended	31/10/2016
	DA/SEAR Issue, Substation reloc, Generator & O2 Store reloc.	
A	Amended SEAR	21.10.2016
	DA / SEAR ISSUE	01.09.2016
1	REV	
	ARCHITECTS	

blp
Billard Leese Partnership Pty Ltd
Architects & Urban Planners
Studio 201, 50 Holt Street
Sunny Hills 2010
New South Wales Australia
T +61 2 8096 4066
E info@blp.com.au
www.blp.com.au

CLIENT
NSW Health
GOVERNMENT Infrastructure
77 Pacific Highway
North Sydney
NSW 2060

P: 02
F: 02
W: www.hinfra.health.nsw.gov.au


PROJECT
**BULLI AGED CARE CENTRE
OF EXCELLENCE**

DRAWING TITLE
**PROPOSED PRECINCT PLAN -
ROOF**

Project No	15617
Scale	1:500@A1
Date	13/02/2017
Drawn By	Checked By
MJ	LG
Drawing No	Revision
DA.06.0401	E

DEVELOPMENT
APPLICATION

11/02/2017 12:44:00 PM

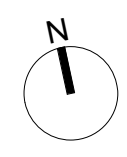

F	Final SSD Issue	29/05/2017
E	AMENDED DA/SEAR ISSUE	29/11/2016
D	DA / SEAR Issue	18/11/2016
C	DA Revision from	15/11/2016
B	Amended DA/SEAR Issue, Substation reloc, Generator & O2 Storck reloc.	31/10/2016
A	Amended SEAR	21.10.2016
1	DA / SEAR ISSUE	01.09.2016
REV	ARCHITECTS	

BLP
Billard Leese Partnership Pty Ltd
Architects & Urban Planners
Studio 201, 50 Holt Street
Sunny Hills 2010
New South Wales Australia
T +61 2 8096 4066
E info@blp.com.au
www.blp.com.au
* CLIENT

NSW **Health**
GOVERNMENT **Infrastructure**
77 Pacific Highway
North Sydney
NSW 2060



P: 02
F: 02
W: www.hinfra.health.nsw.gov.au

PROJECT
BULLI AGED CARE CENTRE OF EXCELLENCE

DRAWING TITLE
GENERAL ARRANGEMENT PLAN - GROUND FLOOR

Project No	15617
Scale	1:200@A1
Date	13/02/2017
Drawn By	LG
Checked By	LG
Drawing No	Revision
DA.10.0001	F

DEVELOPMENT APPLICATION

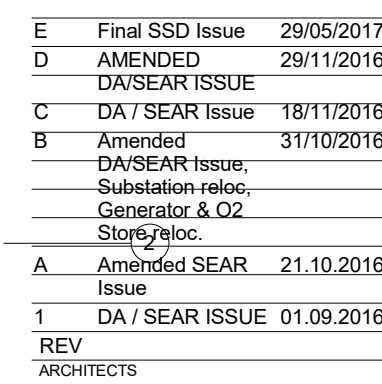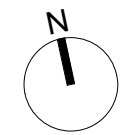

Billard Leece Partnership Pty Ltd
Architects & Urban Planners
Studio 201, 50 Holt Street
Surry Hills 2010
New South Wales Australia
T +61 2 8096 4066

E info@blp.com.au
www.blp.com.au

CLIENT

P: 02
F: 02
W: www.hinfra.health.nsw.gov.au

DRAWING TITLE
GENERAL ARRANGEMENT
PLAN - FIRST FLOOR

Project No	15617
Scale 1 : 200@A1	Date 13/02/2017
Drawn By MJ	Checked By LG
Drawing No DA.10.0101	Revision E

DEVELOPMENT
APPLICATION

1/06/2017 12:44:22 PM