


1 ELEVATION 6 - IRT NORTH PART 01
1:100

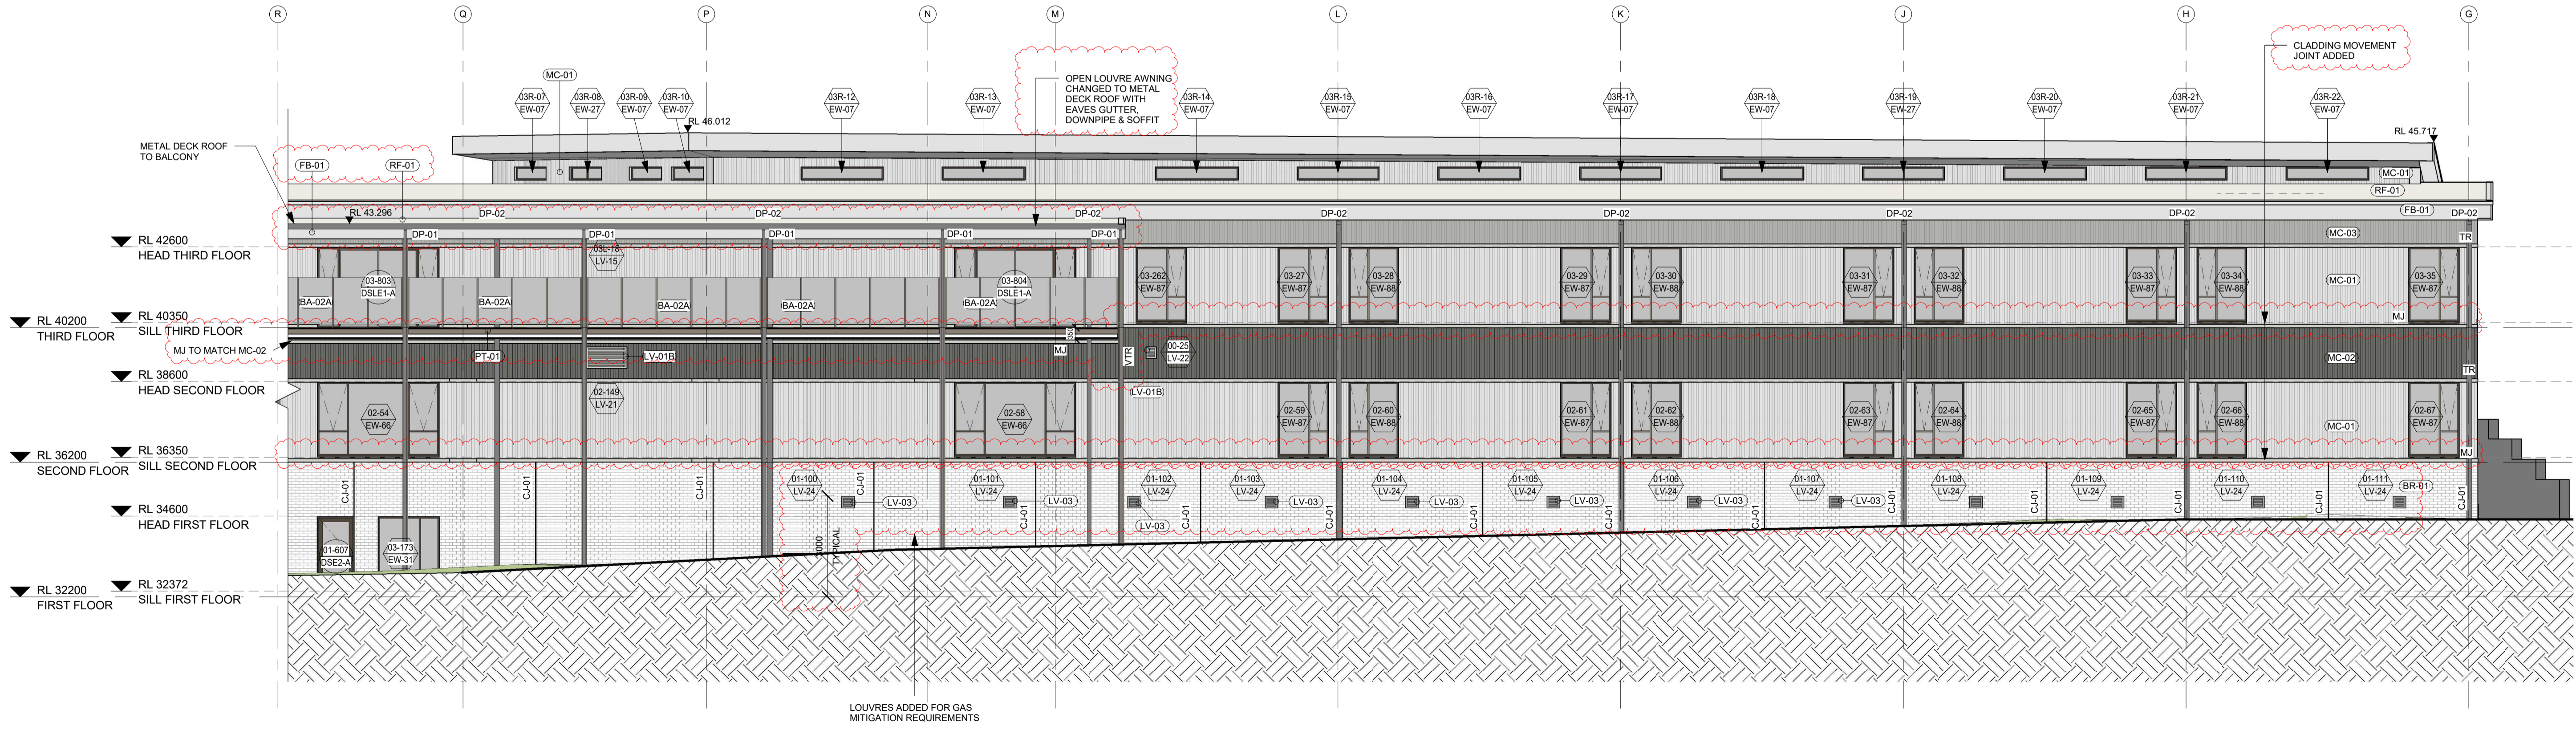

2 ELEVATION 7 - IRT NORTH PART 02
1:100

LEGEND
 JT JOINT LINE IN DIVERSACLAD
 METAL SHEET CLADDING
 TR HORIZONTAL TRIM SHEET
 DIVISION TO VERTICAL
 COLORBOND CLADDING

013	S4.55(1A)	11/06/2019
012	CLADDING MOVEMENT JOINT	28/05/2019
011	KITCHEN REDESIGN	10/05/2019
010	SECTION 4.55(1A) MODIFICATION APPLICATION	18/04/2019
09	ELEVATION UPDATE	21/11/2018
08	100% ISSUE UPDATE	31/08/2018
07	WINDOW UPDATE	13/07/2018
06	100% ISSUE UPDATE	09/07/2018
05	100% ISSUE UPDATE	02/03/2018
04	MAIN WORKS CROWN CERTIFICATE	28/02/2018
03	MAIN WORKS CROWN CERTIFICATE	20/02/2018
02	ELEVATIONS ISSUED FOR CO-ORDINATION	25/01/2018
01	90% ISSUE	21/12/2017

BP
 Billard Lecco Partnership Pty Ltd
 Architects & Urban Planners
 Level 6/72-80 Cooper Street
 Surry Hills 2010
 New South Wales Australia
 T +61 2 8096 4066
 E info@bpl.com.au
 www.bpl.com.au

NSW Health Infrastructure
 GOVERNMENT
 77 Pacific Highway
 North Sydney
 NSW 2060

P: 02
 F: 02
 W: www.hinfra.health.nsw.gov.au

PROJECT
BULLI AGED CARE CENTRE OF EXCELLENCE

DRAWING TITLE
ELEVATIONS - PROPOSED - SHEET 4

Project No 15617
 Scale As indicated@A1 Date 17/08/2018
 Drawn By Checked By
 Author Checker
 Drawing No Revision
AA-21-0004 013