


TREE PLANTING SCHEDULE						
Code	Botanical Name	Common Name	Mature Height (m)	Mature Spread (m)	Pot Size (L)	Count
	Lophostemon confertus		16.0 m			2
AL	Acacia linearifolia	Stringybark Wattle	6.0 m	3.0 m	45	2
BE	Banksia ericifolia	Heath-leaved Banksia	5.0 m	3.0 m	75	2
BM	Backhousia myrtifolia	Grey Myrtle	6.0 m	4.0 m	75	3
BS	Banksia serrata	Saw Banksia	10.0 m	4.0 m	75	5
CC	Cyathea cooperi	Australian Tree Fern	8.0 m	3.0 m	75	1
CG	Ceratopetalum gummiferum 'Albery's Red'	Christmas Bush	8.0 m	3.0 m	75	2
EP	Eucalyptus piperita	Sydney Peppermint	12.0 m	7.0 m	200	1
LC	Lophostemon confertus	Brush Box	12.0 m	7.0 m	1500	2
Grand total: 20						

FEATURE PLANTING SCHEDULE						
Code	Botanical Name	Common Name	Mature Height (m)	Mature Spread (m)	Pot Size (mm)	Count
CZ	Calathea Zebrina	Zebra Plant	1.0 m	1.0 m	300	2
RE	Rhapis excelsa	Lady Palm	2.0 m	1.5 m	300	6
Grand total: 8						

PLANTING SCHEDULE								
Code	Botanical Name	Common Name	Area	Planting Height	Planting Spread	Plant Density (m²)	Quantity	Pot Size
Not Placed								
Asau	Asplenium australasicum	Birds nest fern	0 m²	1.0 m	1.0 m	2	0	300
Bica	Blechnum carilagineum	Gristle Fern	0 m²	0.8 m	0.8 m	4	0	200
LANDSCAPE GROUND FLOOR								
Asau	Asplenium australasicum	Birds nest fern	12 m²	1.0 m	1.0 m	2	24	300
Bica	Blechnum carilagineum	Gristle Fern	9 m²	0.8 m	0.8 m	4	37	200
Chap	Chrysocephalum apiculatum	Yellow Buttons	0 m²	0.3 m	1.0 m	11	5	140
Cian	Cissus antarctica	Kangaroo Vine	14 m²	2.0 m	2.0 m	11	154	140
Crex	Crowea exalata	Wax flower	2 m²	0.8 m	0.8 m	2	4	300
Dica	Dianella caerulea	Blue Flax Lily	8 m²	0.5 m	0.5 m	4	32	200
Dire	Dichondra repens	Kidney weed	1 m²	0.2 m	1.0 m	11	9	140
Eplo	Epacris longiflora	Fuchsia Heath	1 m²	1.0 m	1.0 m	2	2	300
Epau	Epipremnum aureum	Golden Pothos	3 m²	0.3 m	2.0 m	11	38	140
GoGo	Goodenia ovata 'Goodonya'	hop goodenia	1 m²	0.5 m	1.0 m	4	4	140
LoIT	Lomandra longifolia 'Tanika'	Mat Rush	2 m²	0.9 m	0.9 m	4	6	200
Mypa	Myoporum parvifolium	Boobalia	1 m²	0.1 m	1.0 m	11	7	140
Vihe	Viola hederaceae	Native Violet	5 m²	0.1 m	0.2 m	11	58	140
Wefr	Westringia fruticosa	Coastal Rosemary	4 m²	1.5 m	1.5 m	2	8	300
L1								
Ajau	Ajuga australis	Australian Bugle	13 m²	0.2 m	1.0 m	6	79	140
Chap	Chrysocephalum apiculatum	Yellow Buttons	11 m²	0.3 m	1.0 m	6	67	140
Dica	Dianella caerulea	Blue Flax Lily	11 m²	0.5 m	0.5 m	4	43	140
Dire	Dichondra repens	Kidney weed	8 m²	0.2 m	1.0 m	6	48	140
LoIT	Lomandra longifolia 'Tanika'	Mat Rush	9 m²	0.9 m	0.9 m	4	37	140
Mypa	Myoporum parvifolium	Boobalia	20 m²	0.1 m	1.0 m	6	120	140
Vihe	Viola hederaceae	Native Violet	20 m²	0.1 m	0.2 m	6	120	140
L4								
Acsm	Acmena smithii	Common Lilly Pilly	10 m²	2.5 m	1.5 m	1	10	45L
Ajau	Ajuga australis	Australian Bugle	3 m²	0.2 m	1.0 m	6	15	140
ArCG	Ajuga reptans 'Caitlins Giant'	Bugdichonle	3 m²	0.2 m	0.2 m	6	15	140
Asau	Asplenium australasicum	Birds nest fern	14 m²	1.0 m	1.0 m	2	29	300
Bica	Blechnum carilagineum	Gristle Fern	16 m²	0.8 m	0.8 m	4	62	200
Chap	Chrysocephalum apiculatum	Yellow Buttons	2 m²	0.3 m	1.0 m	11	24	140
Cian	Cissus antarctica	Kangaroo Vine	0 m²	2.0 m	2.0 m	11	5	140
Crex	Crowea exalata	Wax flower	6 m²	0.8 m	0.8 m	2	12	300
Dica	Dianella caerulea	Blue Flax Lily	12 m²	0.5 m	0.5 m	4	46	200
Dire	Dichondra repens	Kidney weed	6 m²	0.2 m	1.0 m	11	67	140
Doas	Doodia aspera	Prickly Rasp Fern	11 m²	0.4 m	0.6 m	6	67	140
Grse	Grevillea sericea	Silky Grevillea	1 m²	1.5 m	1.5 m	2	2	300
Lela	Leptospermum laevigatum	Coast Tea Tree	8 m²	3.0 m	2.0 m	1	8	300
LoIT	Lomandra longifolia 'Tanika'	Mat Rush	10 m²	0.9 m	0.9 m	4	38	200
Mypa	Myoporum parvifolium	Boobalia	7 m²	0.1 m	1.0 m	11	82	140
Papa	Pandorea pandorana	Wonga Vine	1 m²	2.0 m	2.0 m	11	10	140
Vihe	Viola hederaceae	Native Violet	8 m²	0.1 m	0.2 m	11	86	140
Wefr	Westringia fruticosa	Coastal Rosemary	7 m²	1.5 m	1.5 m	2	15	300
LOWER PENTHOUSE								
Bica	Blechnum carilagineum	Gristle Fern	0 m²	0.8 m	0.8 m	4	1	200
Crex	Crowea exalata	Wax flower	3 m²	0.8 m	0.8 m	2	6	300
Dast	Dampiera stricta	Blue Dampiera	1 m²	0.3 m	1.0 m	11	12	140
DrLR	Dianella revoluta 'Little Rev'	Tasmanian Flax-Lily	3 m²	0.5 m	0.5 m	11	38	200
Hase	Hakea sericea	Silky Hakea	3 m²	1.5 m	1.5 m	4	11	300
Lela	Leptospermum laevigatum	Coast Tea Tree	2 m²	3.0 m	2.0 m	2	5	45L
Mypa	Myoporum parvifolium	Boobalia	1 m²	0.1 m	1.0 m	11	9	140
Ozdi	Ozothamnus diosmifolius	Rice Flower	5 m²	1.5 m	1.5 m	4	21	140
Scse	Scaevola sericea	Beach naupaka	0 m²	0.3 m	2.0 m	4	1	140
Vihe	Viola hederaceae	Native Violet	1 m²	0.1 m	0.2 m	11	13	140
Wefr	Westringia fruticosa	Coastal Rosemary	3 m²	1.5 m	1.5 m	2	6	300
UPPER PENTHOUSE								
Cagl	Carpobrotus glaucescens	Native Pig Face	3 m²	0.2 m	0.2 m	11	36	140
Dast	Dampiera stricta	Blue Dampiera	1 m²	0.3 m	1.0 m	11	8	140
Grse	Grevillea sericea	Silky Grevillea	1 m²	1.5 m	1.5 m	4	6	300
Lela	Leptospermum laevigatum	Coast Tea Tree	1 m²	3.0 m	2.0 m	2	2	45L
Mypa	Myoporum parvifolium	Boobalia	1 m²	0.1 m	1.0 m	11	11	140
Ozdi	Ozothamnus diosmifolius	Rice Flower	1 m²	1.5 m	1.5 m	4	2	140
Scse	Scaevola sericea	Beach naupaka	1 m²	0.3 m	2.0 m	4	2	140
Wefr	Westringia fruticosa	Coastal Rosemary	4 m²	1.5 m	1.5 m	2	8	300
			316 m²					

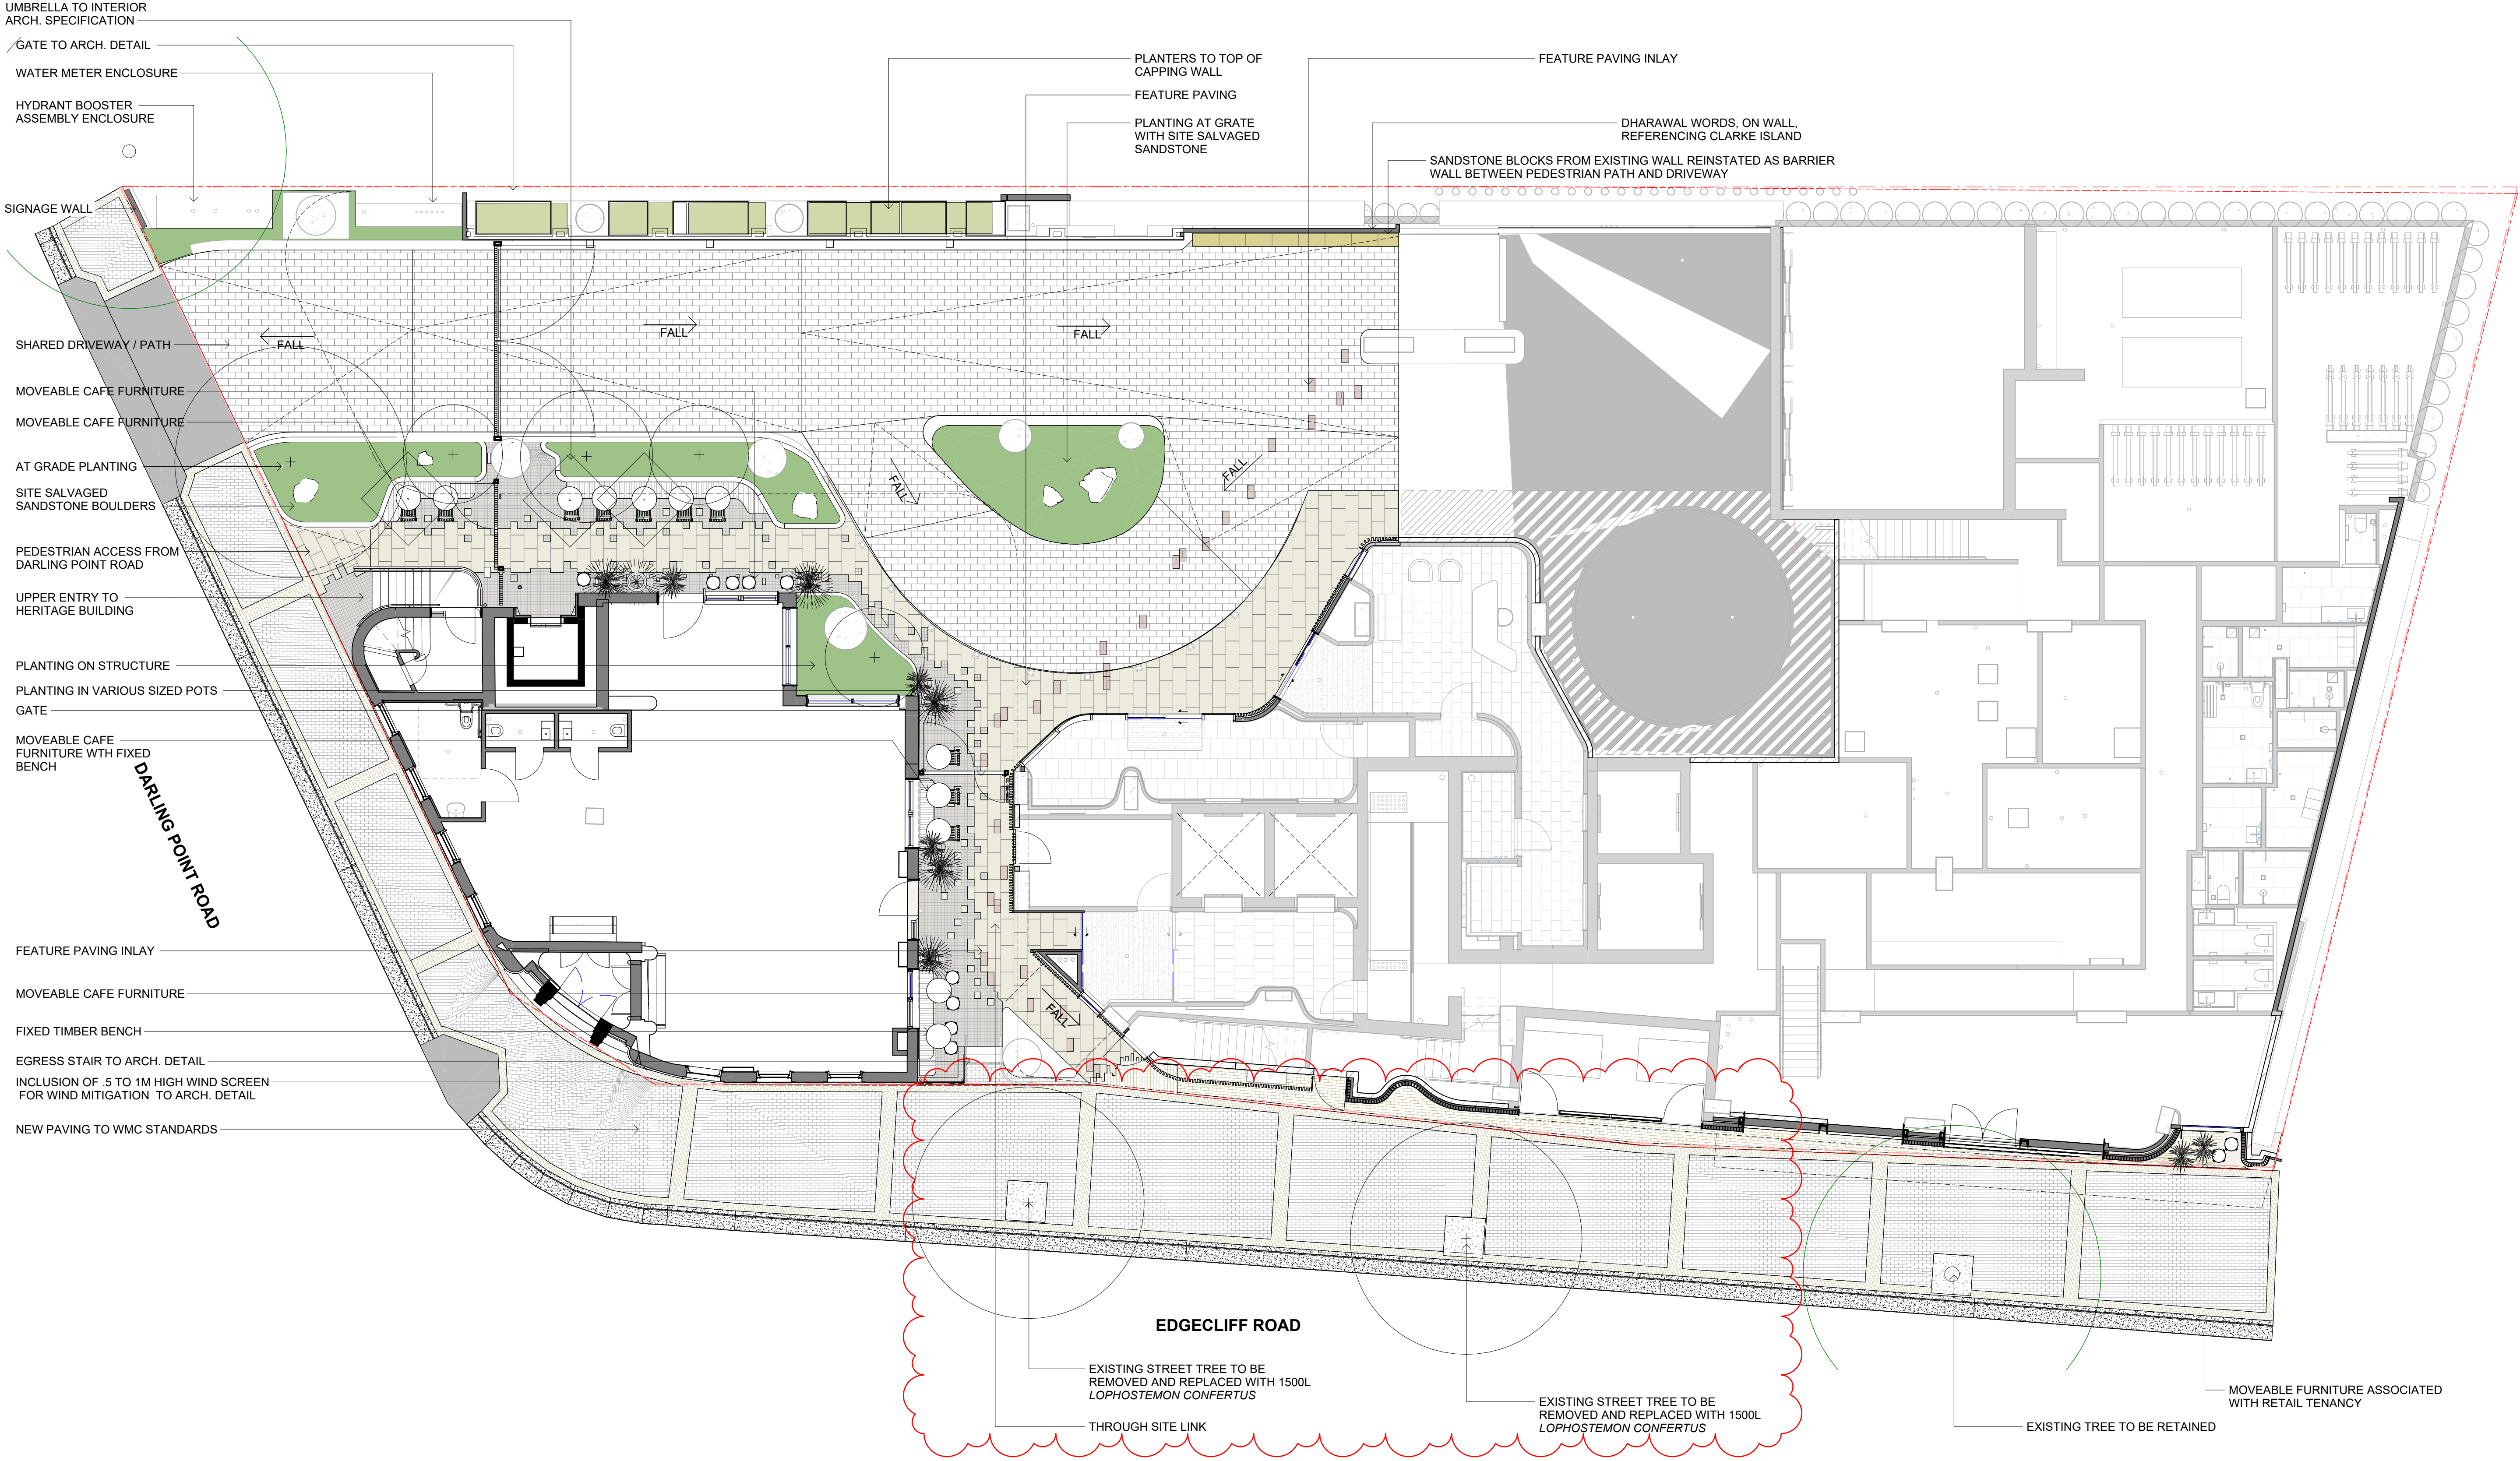

NOTE: REFER CIVIL DRAWINGS FOR ALL DETAILED LEVELS

ISSUE	DATE	AMENDMENT	BY	APPROVED
1	06.11.24	Issued for Coordination	LA	JQ
2	22.11.24	Issued for Coordination	LA	JQ
3	01.08.25	Issued for Draft Tender	LA	KS
4	22.08.25	Issued for Tender	LA	KS
5	27.08.25	Issued for Tender	FB	KS
6	29.08.25	Issued for Tender	LA	KS
7	12.01.26	Issued for Tender	LA	KS
8	27.02.26	Issued for Information	LA	KS
9	20.05.26	Issued for SSDA Modification	LA	KS



NOTE: REFER CIVIL DRAWINGS FOR ALL DETAILED LEVELS

ISSUE	DATE	AMENDMENT	BY	APPROVED
1	04.12.24	Issued for Coordination	FB	JQ
2	10.04.25	Issued for Coordination	LA	KS
3	01.08.25	Issued for Draft Tender	LA	KS
4	22.08.25	Issued for Tender	LA	KS
5	27.08.25	Issued for Tender	FB	KS
6	29.08.25	Issued for Tender	LA	KS
7	12.01.26	Issued for Tender	LA	KS
8	27.02.26	Issued for Information	LA	KS
9	20.05.26	Issued for SSDA Modification	LA	KS

