



Vegetation on top of retaining wall



Soccer Field



Outdoor classroom



Amphitheatre seating




High-retention existing trees to be retained



Bush Play


Section AA

Kellyville South Public School

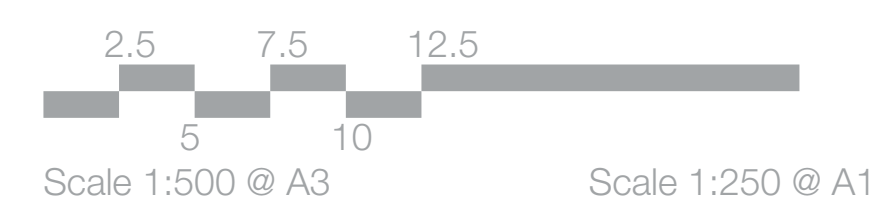

context

52-58 William Street East Sydney NSW 2011
PO Box A866 Sydney South NSW 1235
T. 8244 8900 F. 8244 8988 E. context@context.net.au

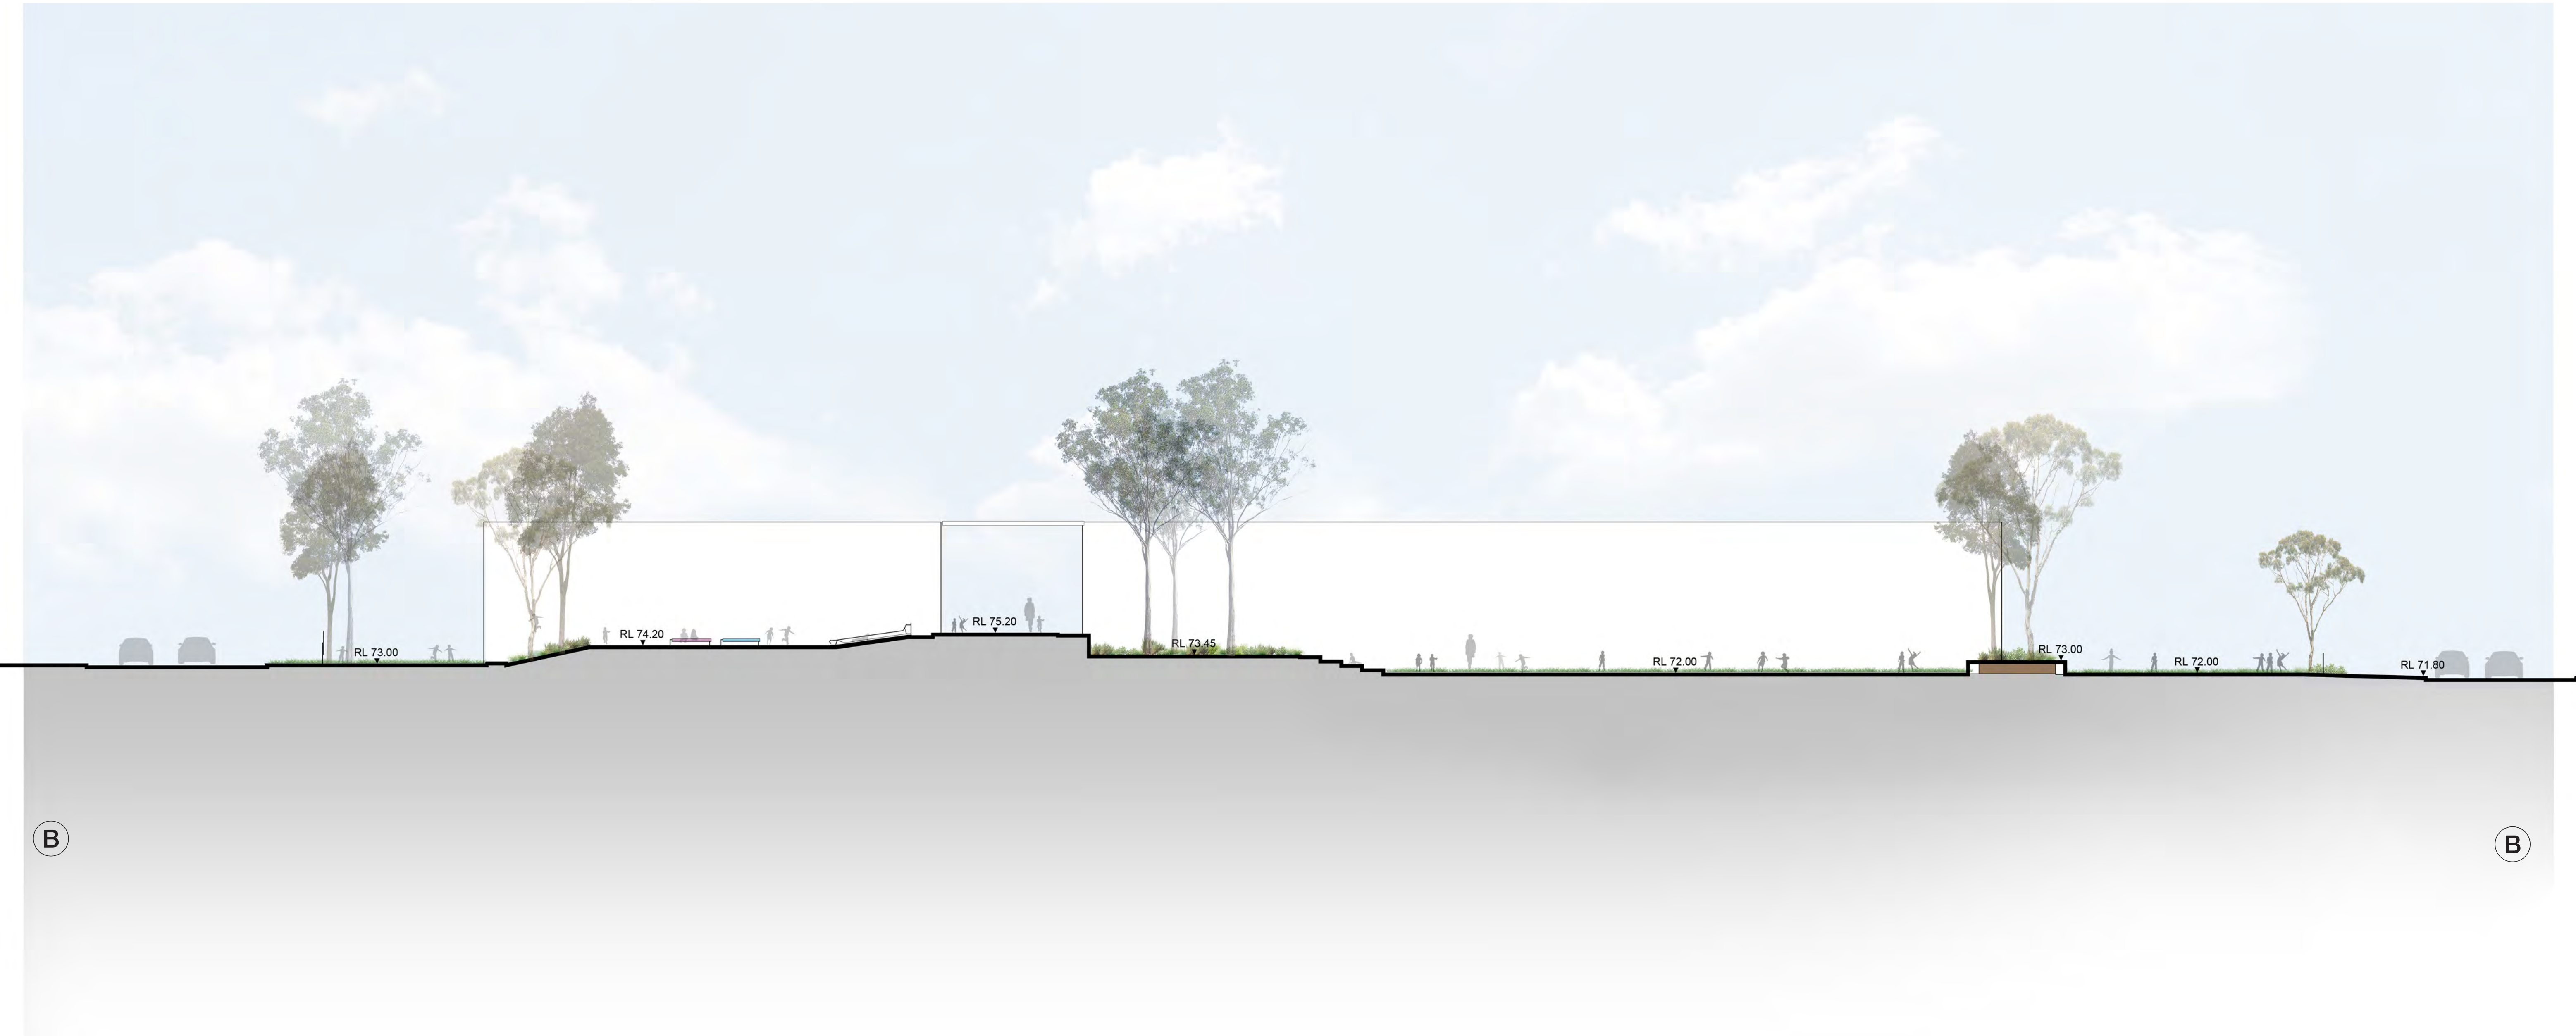

Existing trees to be retained




Outdoor classroom




Amphitheatre seating



Synthetic turf courtyard

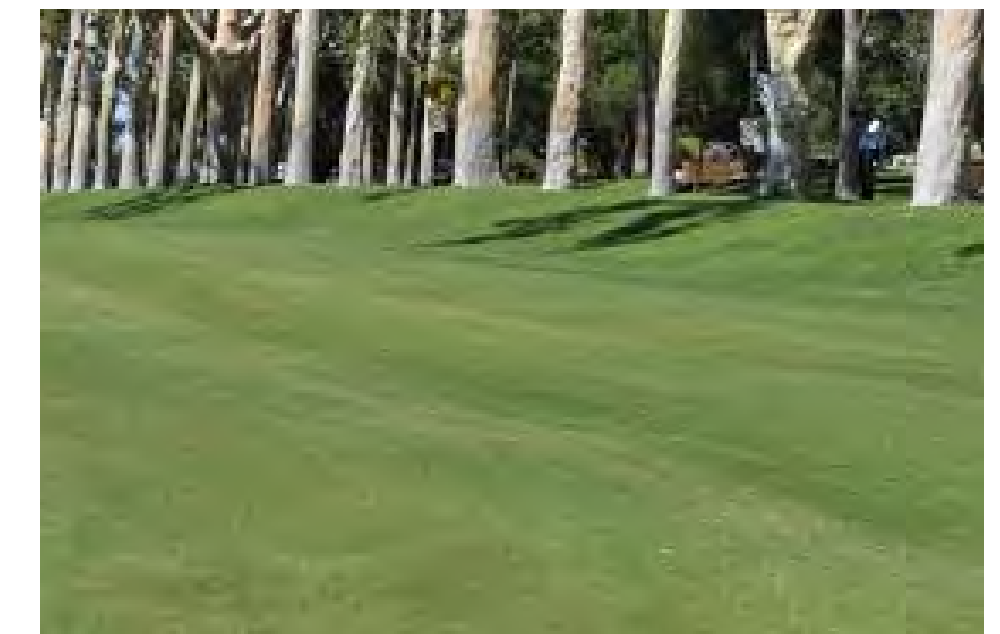

Open turf area

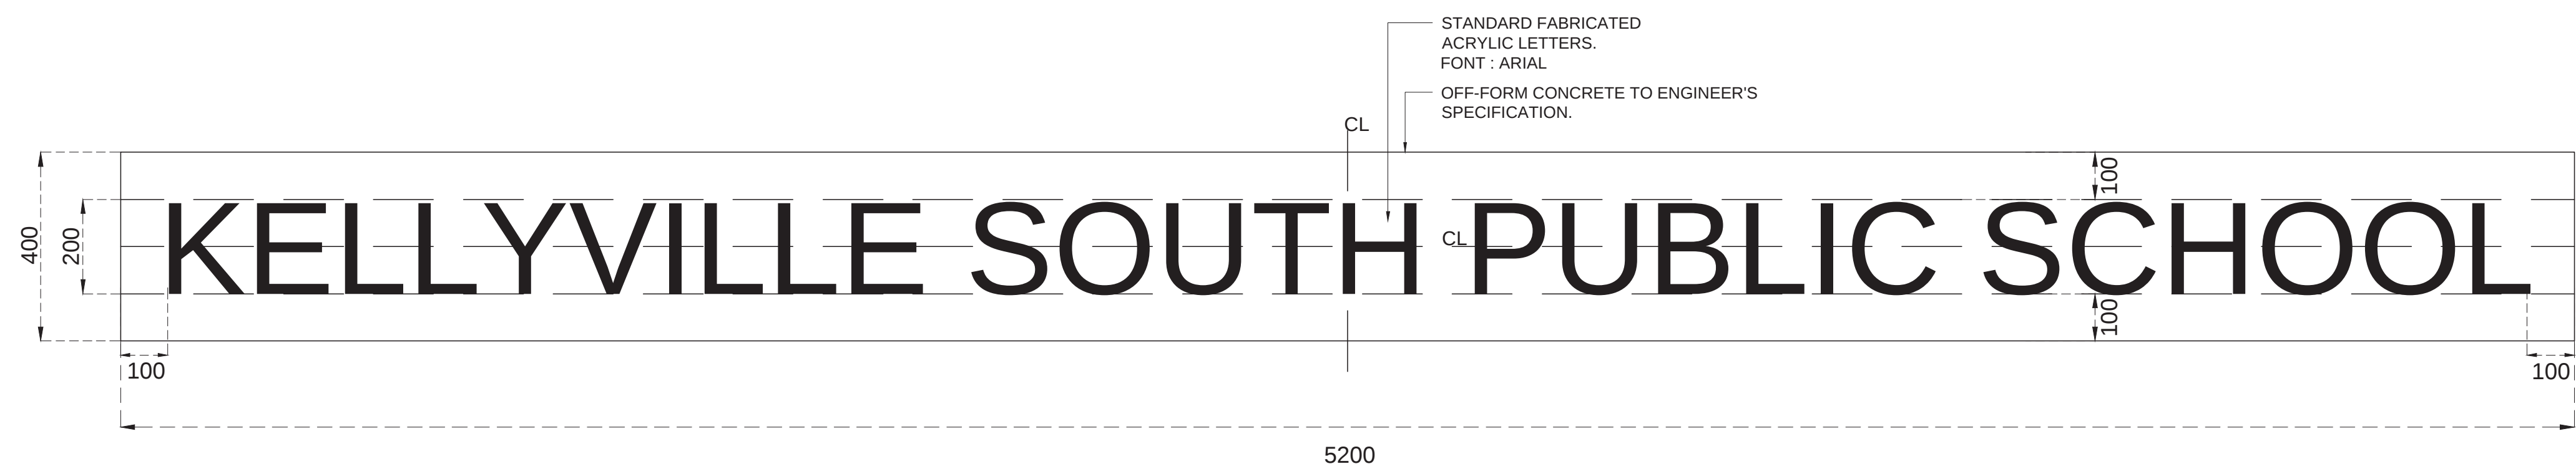

SCHOOL SIGNAGE PLAN DETAIL
1: 10 @ A1