


DRAFT PLAN - SUBJECT TO FINAL SURVEY NOT FOR LRS LODGEMENT

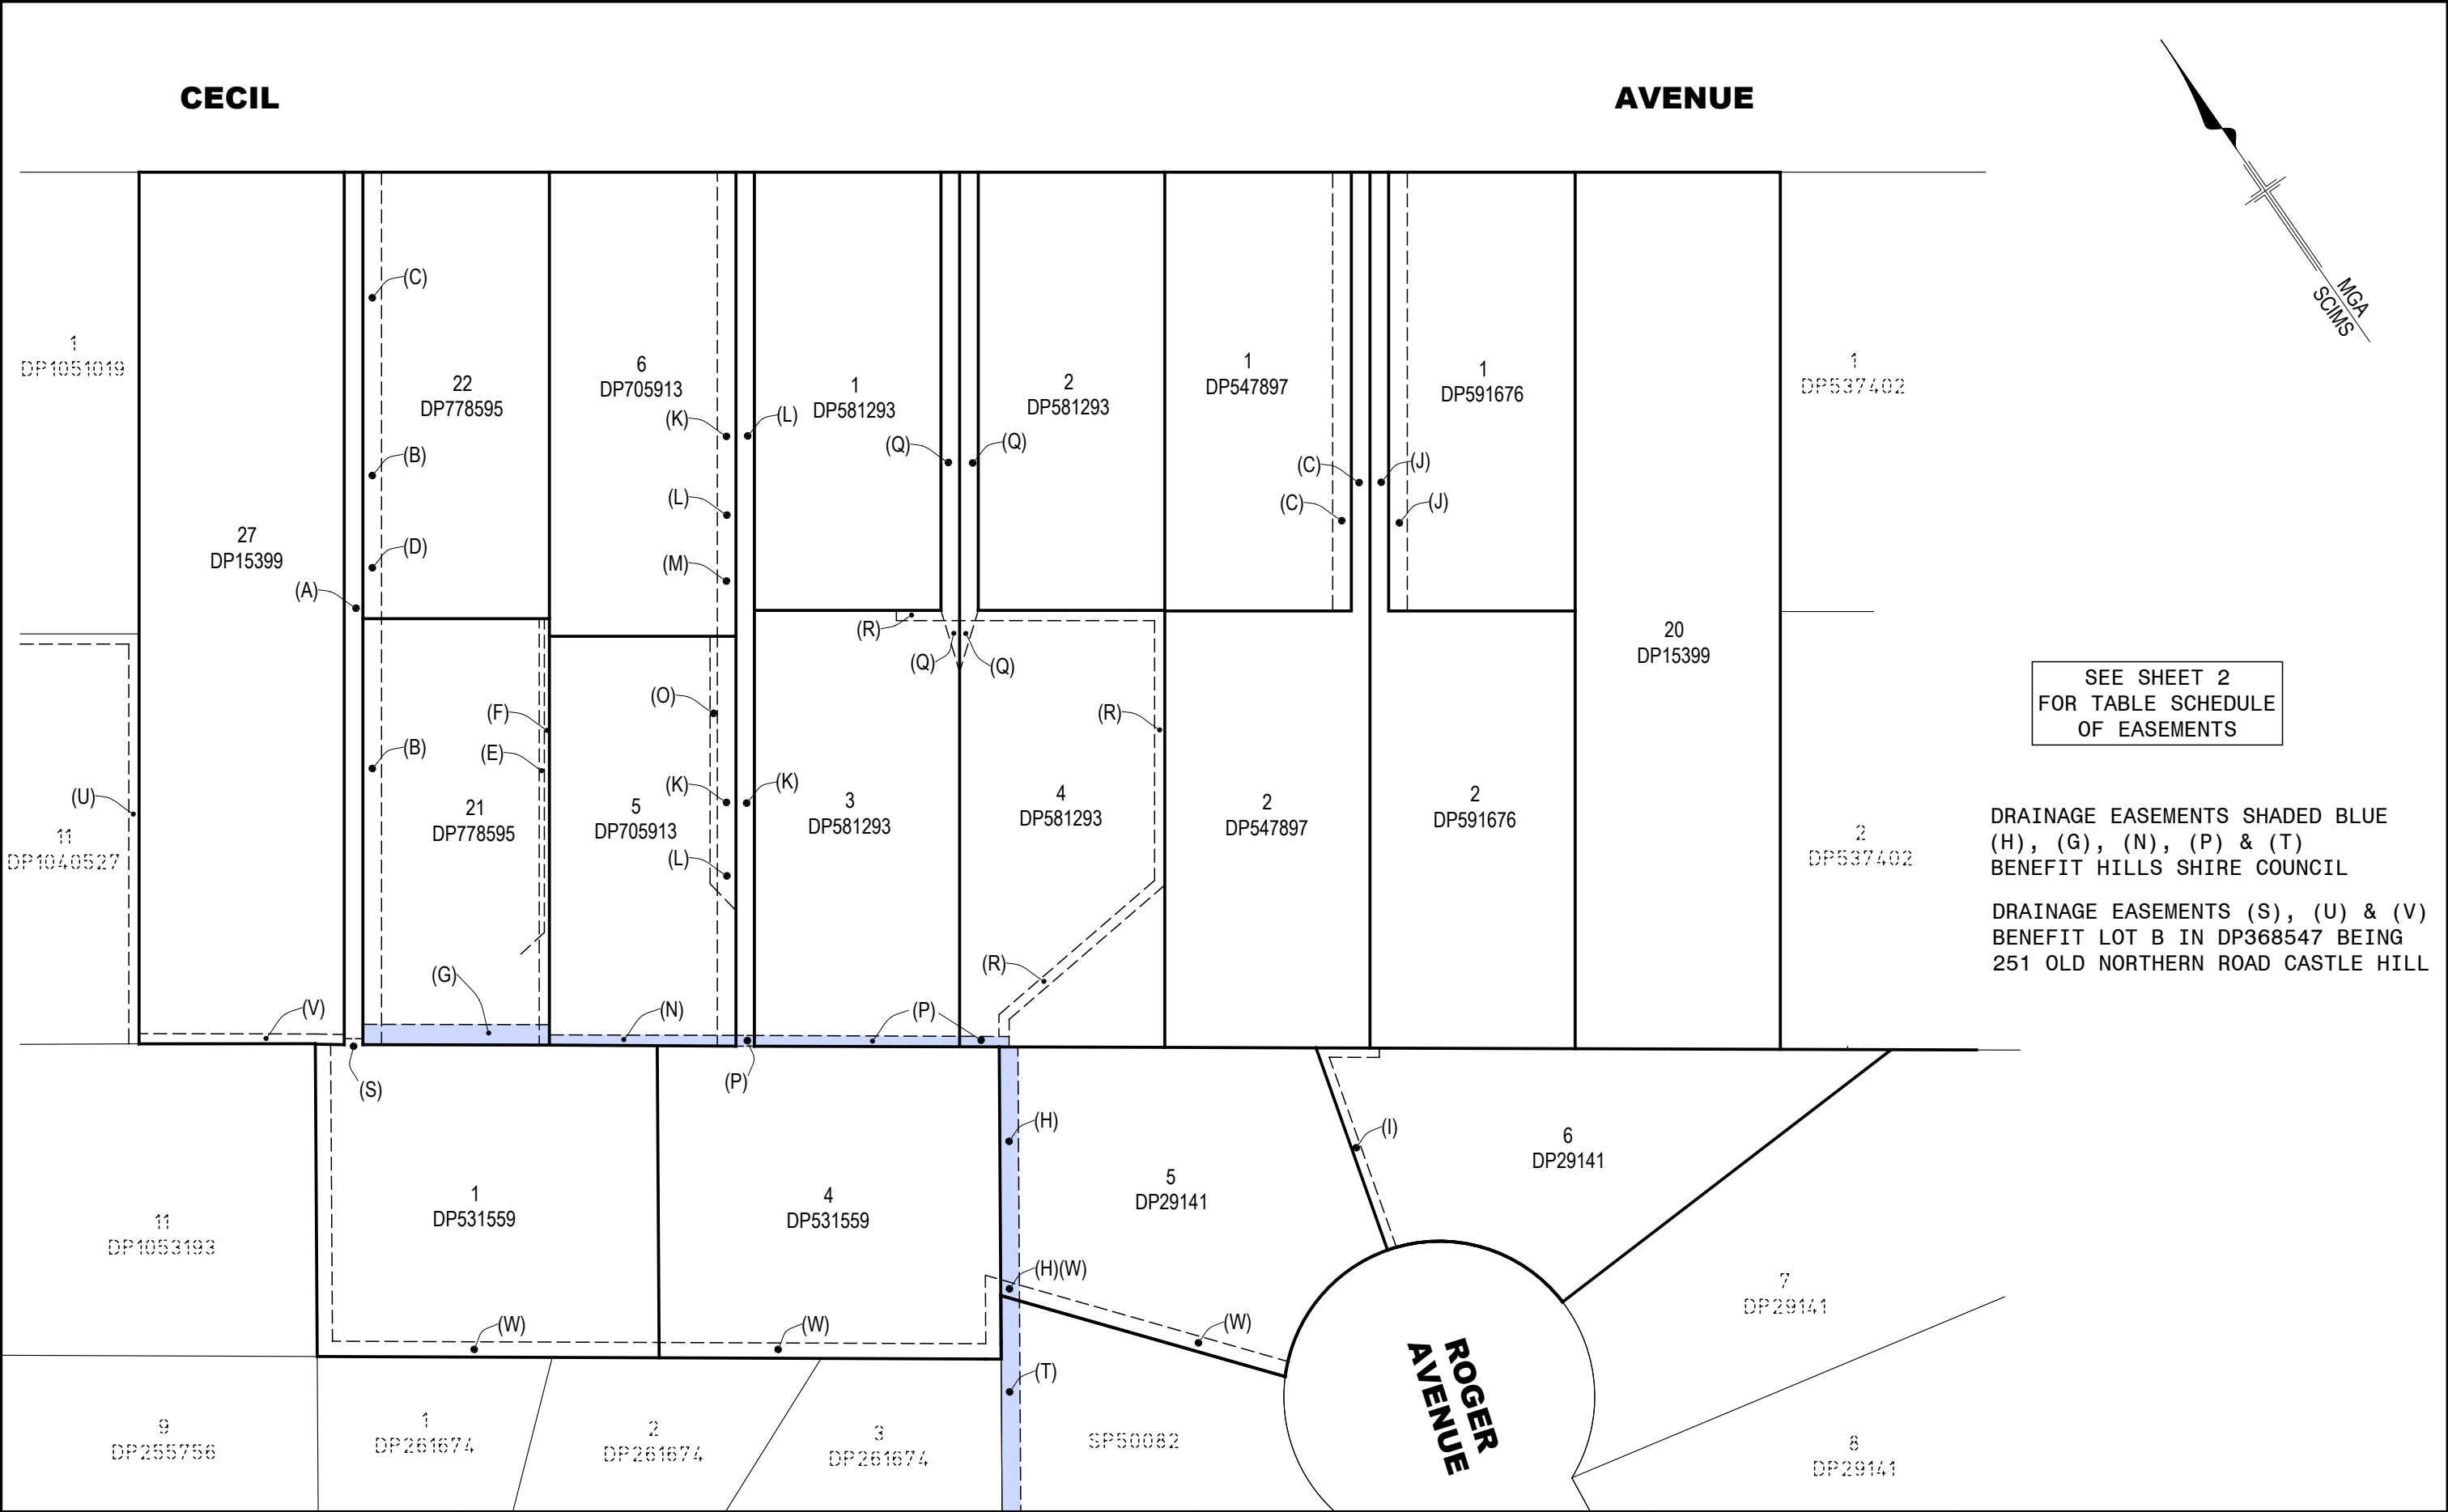

DRAFT PLAN - SUBJECT TO FINAL SURVEY NOT FOR LRS LODGEMENT

Schedule of Easements		
No	Description	Created By
(A)	RIGHT OF CARRIAGEWAY 1.83 WIDE	DP531559
(B)	RIGHT OF CARRIAGEWAY 1.83 WIDE	DP531559
(C)	RIGHT OF CARRIAGEWAY 1.83 WIDE	DP778595
(D)	EASEMENT FOR SERVICES 1.83 WIDE	DP778595
(E)	EASEMENT TO DRAINWATER 1 WIDE	DP778595
(F)	EASEMENT FOR SEWERAGE PURPOSES OVER EXISTING LINE OF PIPES	DP778595
(G)	EASEMENT TO DRAINWATER 2 WIDE	778595
(H)	EASEMENT TO DRAINWATER 1.83 WIDE	H92246
(I)	EASEMENT TO DRAINWATER 0.915 WIDE	DP591676
(J)	RIGHT OF CARRIAGWAY 1.83 WIDE	DP591676
(K)	RIGHT OF CARRIAGWAY 1.83 WIDE	DP531559
(L)	RIGHT OF CARRIAGWAY 1.83 WIDE	DP705913
(M)	RIGHT OF CARRIAGWAY AND EASEMENT FOR SERVICES 1.83 WIDE	DP705913
(N)	EASEMENT TO DRAINWATER 1 WIDE	DP705913
(O)	EASEMENT TO DRAIN SEWAGE OVER EXISTING LINE OF PIPES	DP705913
(P)	EASEMENT TO DRAIN WATER 1 WIDE	DP581293
(Q)	RIGHT OF CARRIAGEWAY 1.83 WIDE AND VARIABLE WIDTH	DP581293
(R)	EASEMENT TO DRAINWATER 1 WIDE	DP581293
(S)	EASEMENT TO DRAINWATER OVER EXISTING LINE OF PIPES	9378000
(T)	EASEMENT TO DRAINWATER 1.83 WIDE	H92246
(U)	EASEMENT TO DRAINWATER 1 WIDE	DP1040527
(V)	EASEMENT TO DRAINWATER 1 WIDE	8524656
(W)	PROPOSED EASEMENT TO DRAINWATER 1.5 WIDE	PROPOSED

DRAFT PLAN - SUBJECT TO FINAL SURVEY NOT FOR LRS LODGEMENT

