


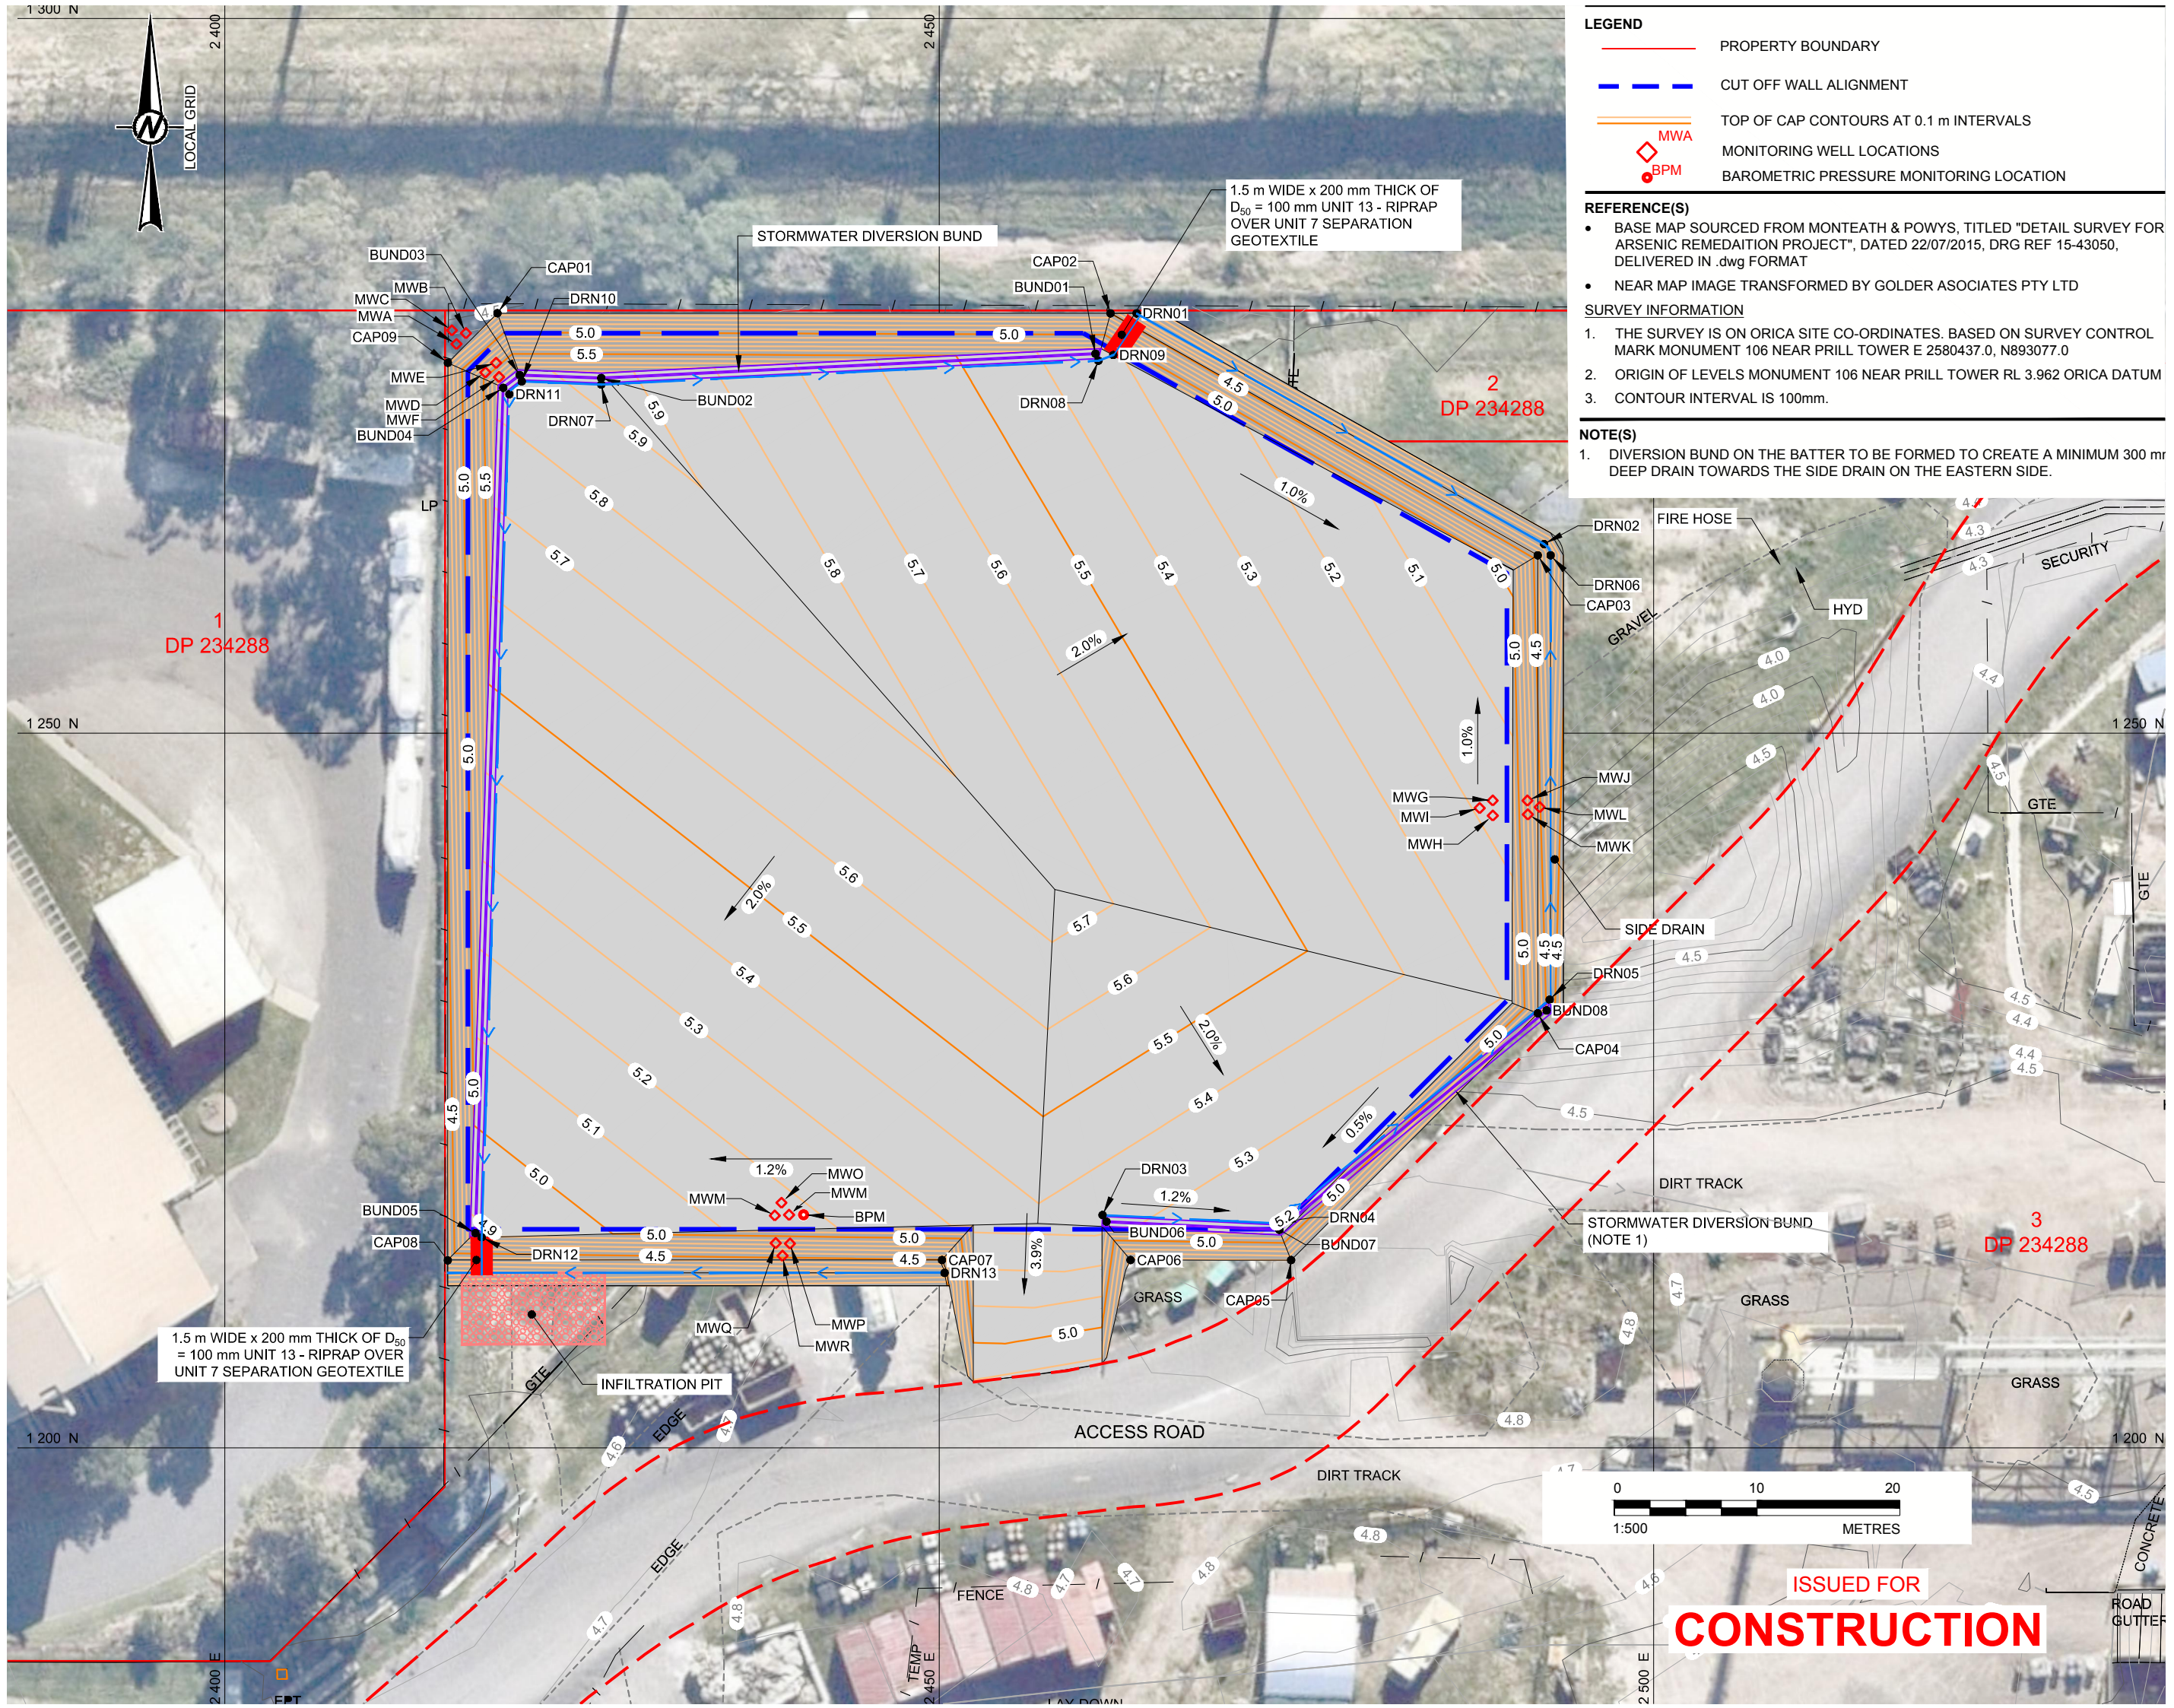

LEGEND

- PROPERTY BOUNDARY
- CUT OFF WALL ALIGNMENT
- TOP OF CAP CONTOURS AT 0.1 m INTERVALS
- MWA
- BPM
- MONITORING WELL LOCATIONS
- BAROMETRIC PRESSURE MONITORING LOCATION

REFERENCE(S)

- BASE MAP SOURCED FROM MONTEATH & POWYS, TITLED "DETAIL SURVEY FOR ARSENIC REMEDIATION PROJECT", DATED 22/07/2015, DRG REF 15-43050, DELIVERED IN .dwg FORMAT
- NEAR MAP IMAGE TRANSFORMED BY GOLDER ASSOCIATES PTY LTD

SURVEY INFORMATION

- THE SURVEY IS ON ORICA SITE CO-ORDINATES. BASED ON SURVEY CONTROL MARK MONUMENT 106 NEAR PRILL TOWER E 2580437.0, N893077.0
- ORIGIN OF LEVELS MONUMENT 106 NEAR PRILL TOWER RL 3.962 ORICA DATUM
- CONTOUR INTERVAL IS 100mm.

NOTE(S)

- DIVERSION BUND ON THE BATTER TO BE FORMED TO CREATE A MINIMUM 300 mm DEEP DRAIN TOWARDS THE SIDE DRAIN ON THE EASTERN SIDE.

ISSUED FOR
CONSTRUCTION