

	LOT 1 - Area 14,370 m ²
	LOT 2 - Area 151.3 m ²
	LOT 3 - Area 354.9 m ²
	LOT 4 - Area 2,589 m ²
	LOT 5 - Area 287.9 m ²
	LOT 6 - Area 436.0 m ²
	LOT 7 - Area 971.6 m ²
	LOT 8 - Area 0.727 m ²
	LOT 9 - Area 11.20 m ²
	LOT 10 - Area 405.3 m ²
	LOT 12 - Area 203.7 m ²
	LOT 13 - Area 9.555 m ²
	LOT 14 - Area 508.0 m ²
	LOT 15 - Area 14.4 m ²
	LOT 17 - Area 0.049 m ²
	EASEMENT FOR SALT WATER CONDUITS
	EASEMENT TO DRAIN WATER


REFERENCE No. 77266	PLAN No. 77266_COMBINED	DATE 4/12/2015	SHEET No. 2 OF 10 SHEETS
------------------------	----------------------------	-------------------	-----------------------------

B	3/3/2016	AREAS ADDED			
A	19/2/2016	AERIAL PHOTO BACKGROUND ADDED			
REV.	DATE	AMENDMENTS			
 RYGATE SURVEYS SURVEYING SINCE 1893		a	Level 9, 89 York St Sydney NSW 2000		
		d	+61 2 9262 6800		
		f	+61 2 9262 6843		
		e	surveyors@rygate.com.au w rygate.com.au		
SUBDIVISION STRATA PLANS STRATUM SUBDIVISION LEASE PLANS TOPOGRAPHIC SURVEYS GPS SURVEYS 3D MODELLING RACECOURSE DESIGN PROJECT MANAGEMENT SUN SHADOW DIAGRAMS					
SURVEYOR LM		DRAWN GD		CHECKED TM	APPROVED TM
0 <					



COPYRIGHT © RYGAATE & COMPANY PTY. LIMITED 2015.
 NO PART OF THIS PLAN MAY BE REPRODUCED,
 COMMUNICATED, STORED IN A RETRIEVAL SYSTEM OR
 TRANSMITTED IN ANY FORM WITHOUT THE WRITTEN
 PERMISSION OF THE COPYRIGHT OWNER EXCEPT AS
 PERMITTED BY THE COPYRIGHT ACT 1968. ANY PERMITTED
 DOWNLOADING, ELECTRONIC STORAGE, DISPLAY, PRINT,
 COPY, REPRODUCTION OR COMMUNICATION OF THIS SURVEY
 SHOULD CONTAIN NO ALTERATION OR ADDITION TO THE
 ORIGINAL SURVEY.

REV.	DATE	AMENDMENTS	Rygate & Company Pty Limited P.W. Rygate & West ABN 61 001 204 897 ■ Suite 904 Level 9, 89 York St Sydney NSW 2000 P +61 2 9262 6800 F +61 2 9262 6843 E surveyors@rygate.com.au W rygate.com.au
Rygate SURVEYORS SURVEYING SINCE 1883			
SUBDIVISION STRATA PLANS STRATUM SUBDIVISION LEASE PLANS TOPOGRAPHIC SURVEYS GPS SURVEYS 3D MODELLING RACECOURSE DESIGN PROJECT MANAGEMENT SUN SHADOW DIAGRAMS			
SURVEYOR VAR	DRAWN VAR	CHECKED TM	APPROVED TM
REDUCTION RATIO 1:200 @ A1			
DATUM : AUSTRALIAN HEIGHT DATUM CONTOUR INTERVAL : N/A ORIGIN OF LEVELS : PM 55082 R.L.3.288 A.H.D			
TITLE BLOCK AND NOTES FORM AN INTEGRAL PART OF THE PLAN AND MUST BE REPRODUCED IN ANY USE, DUPLICATION OR AMENDMENT.			
CLIENT MIRVAC			
LOCALITY DARLING HARBOUR			
L.G.A. CITY OF SYDNEY			
PLAN SHOWING DETAIL AND LEVELS HARBOURSIDE SHOPPING CENTRE DARLING HARBOUR			
CAD REFERENCE 77266_COMBINED.DGN			
REFERENCE No. 77266	PLAN No.	DATE 77266	SHEET No. 3 OF 10 SHEETS

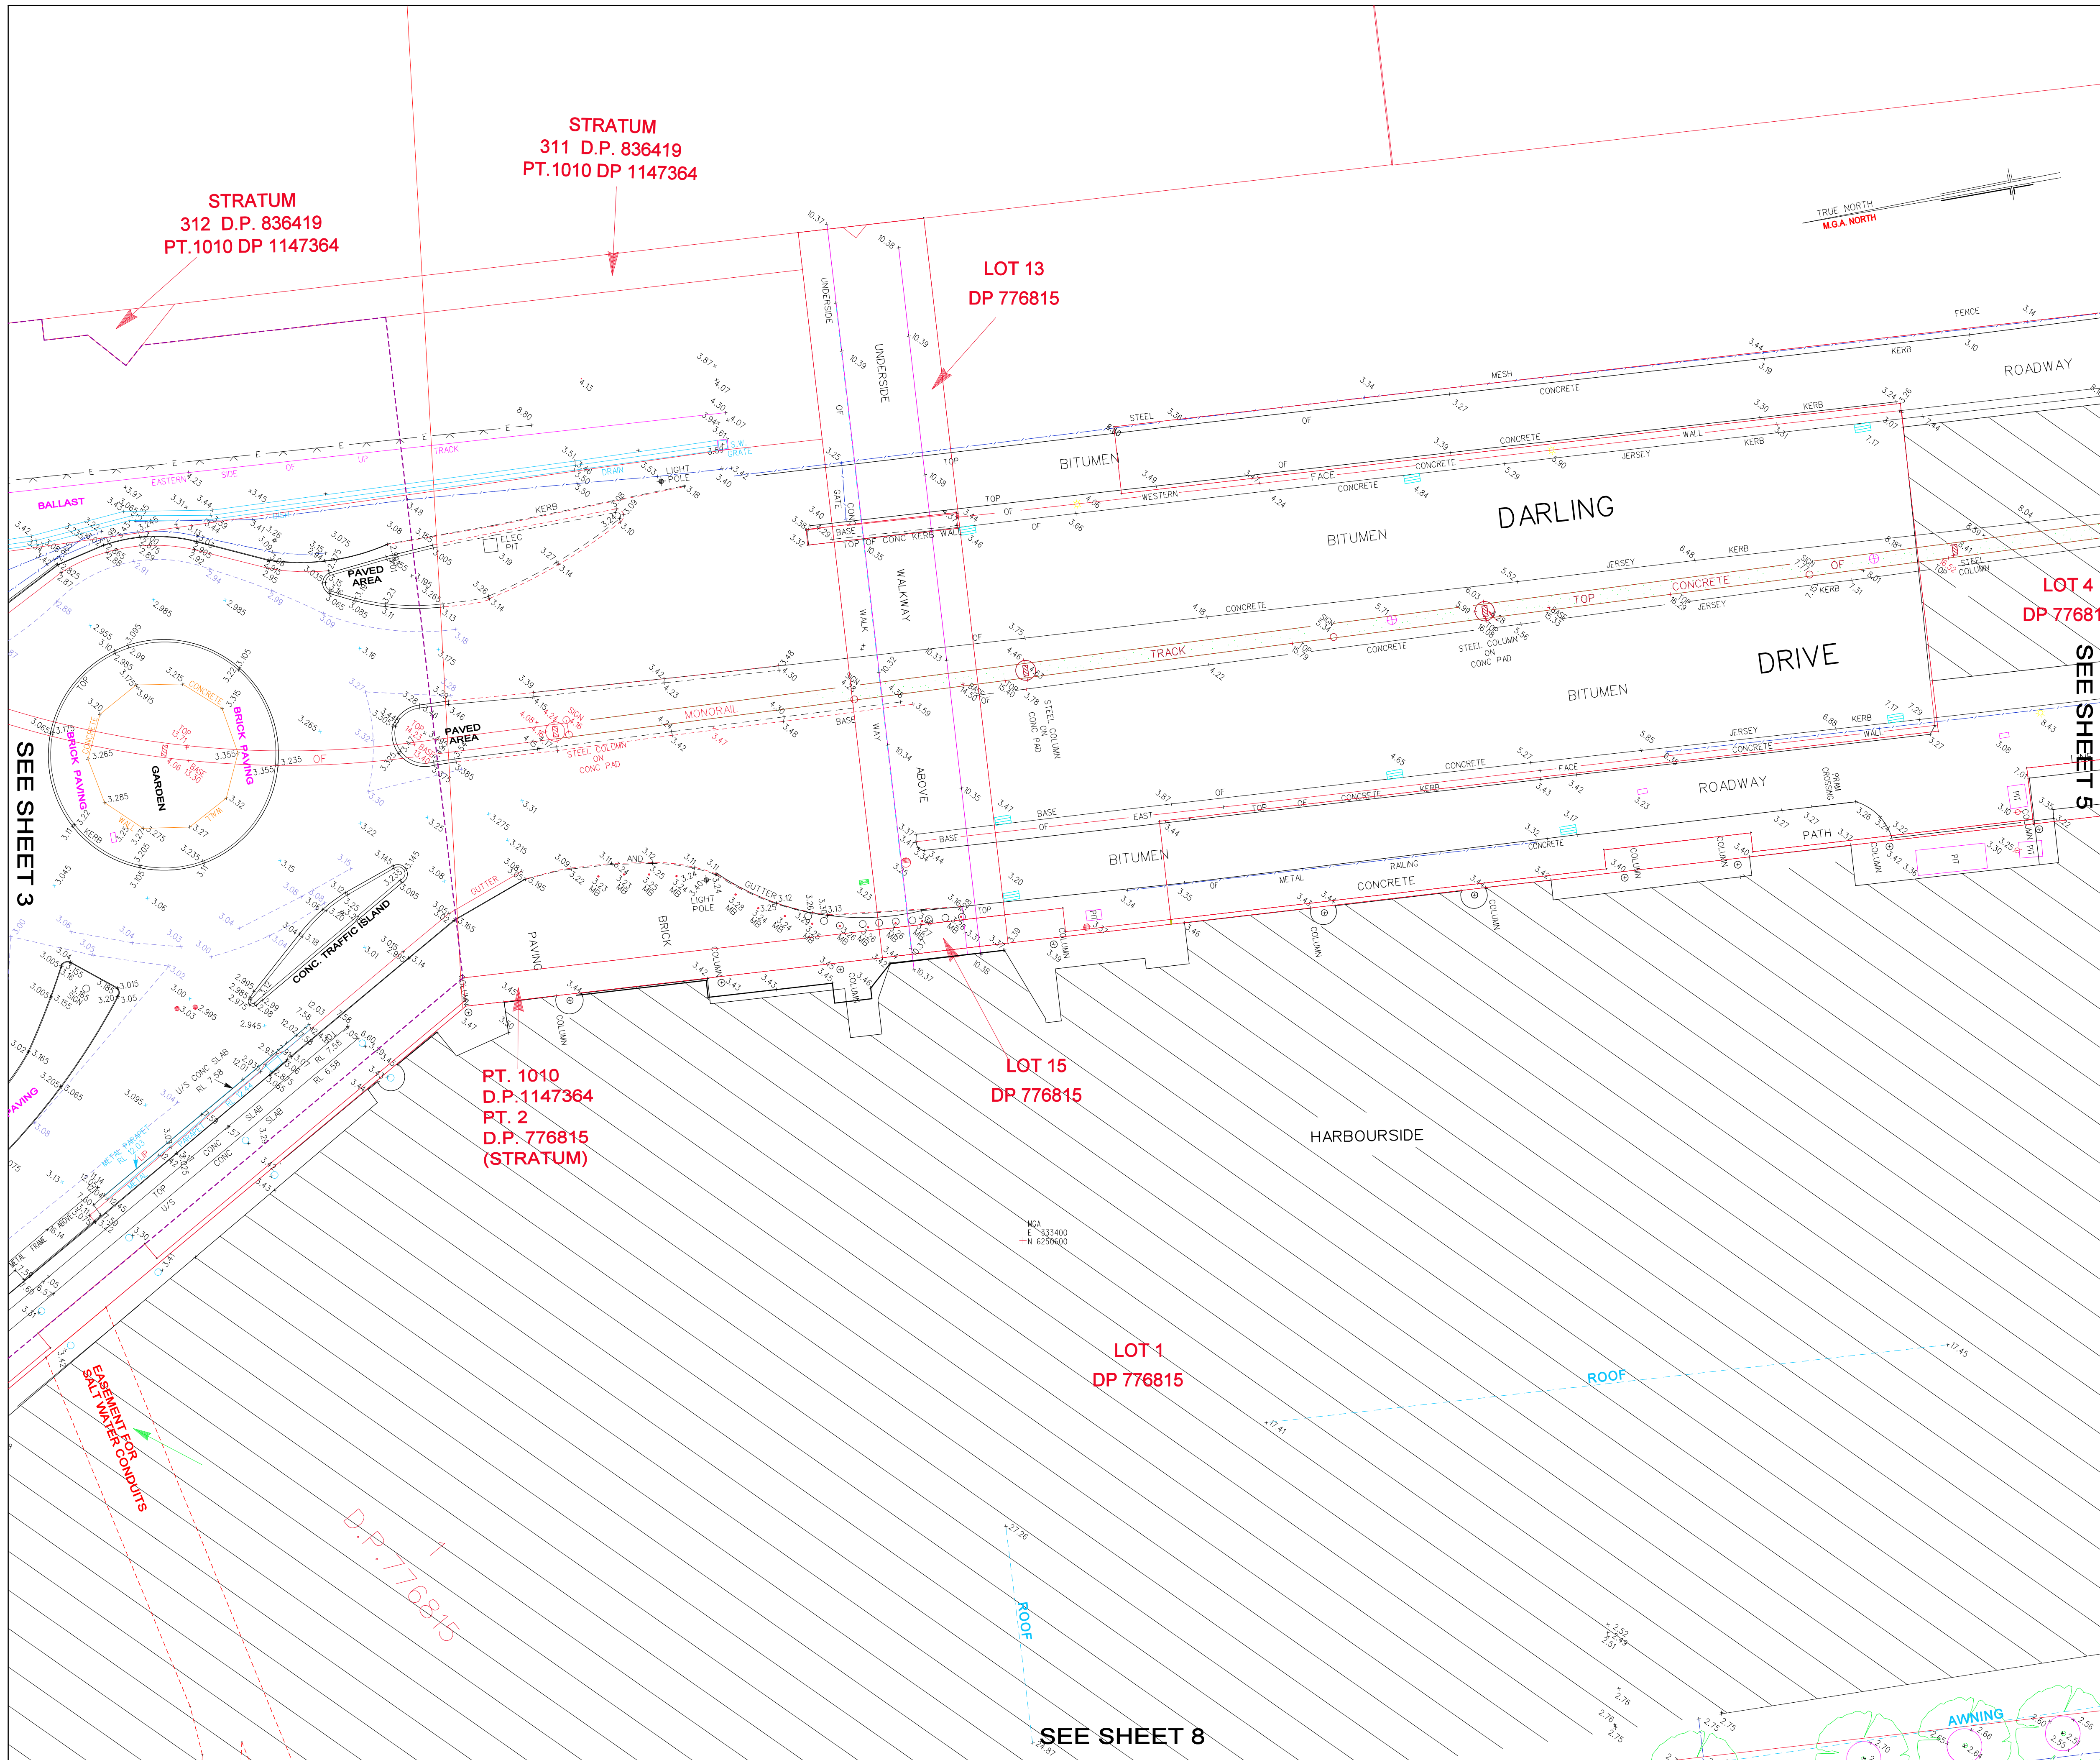

NOTES:

SYMBOLS REPRESENTING SERVICE PITS, POLES AND STREET FURNITURE ARE NOT TO SCALE.

CONSTRUCTION WORKS MUST BE RELATED TO THE SITE BENCH MARK AND NOT LEVELS OF STRUCTURES SHOWN ON THE PLAN.

LIMITED BOUNDARY SURVEY MADE. IF ANY CONSTRUCTION IS INTENDED IN THE PROXIMITY OF THE BOUNDARIES IT IS RECOMMENDED THAT A FURTHER SURVEY BE REQUESTED FOR THE MARKING OF THE RELEVANT BOUNDARIES.

TREE SPREADS & TRUNK DIAMETERS SHOWN ARE DIAGRAMMATIC ONLY AND TREE HEIGHTS ARE ESTIMATED. IF ANY OF THESE ELEMENTS ARE CRITICAL TO DESIGN (IN PARTICULAR DRIP LINES) MORE SPECIFIC DETAILS SHOULD BE REQUESTED FOR ACCURATE LOCATION.

VISIBLE SURFACE PITS ONLY SHOWN. THE EXISTENCE AND POSITION OF UNDERGROUND SERVICES HAS NOT BEEN INVESTIGATED.

POSITION OF UNDERGROUND SERVICES PLOTTED FROM INFORMATION SUPPLIED BY THE RELEVANT AUTHORITIES AND MAY BE APPROXIMATE ONLY.

PIT SIZE IS SHOWN AT GROUND LEVEL. PITS MAY BE LARGER BELOW THE SURFACE.

IT IS THE RESPONSIBILITY OF EACH CONTRACTOR AND/OR CONSULTANT TO CONTACT THE RELEVANT AUTHORITY AND/OR "Dig Before You Dig" (Phone 1100 Fax 1300 652 077) BEFORE COMMENCING ANY EXCAVATION.

THIS PLAN HAS BEEN CREATED AT A SCALE OF 1:200 AND MAY NOT BE SATISFACTORY FOR OTHER PURPOSES. THE ACCURACY OF ANY ENLARGEMENT OR OTHER REPRODUCTION MAY BE LESS THAN THAT OF THE ORIGINAL.

COPYRIGHT © RYGATE & COMPANY PTY. LIMITED 2015.
NO PART OF THIS PLAN MAY BE REPRODUCED, COMMUNICATED, STORED IN A RETRIEVAL SYSTEM OR TRANSMITTED IN ANY FORM WITHOUT THE WRITTEN PERMISSION OF THE COPYRIGHT OWNER EXCEPT AS PERMITTED BY THE COPYRIGHT ACT 1969. ANY PERMITTED DOWNLOADING, ELECTRONIC STORAGE, DISPLAY, PRINT, COPY, REPRODUCTION OR COMMUNICATION OF THIS SURVEY SHOULD CONTAIN NO ALTERATION OR ADDITION TO THE ORIGINAL SURVEY.

REV.	DATE	AMENDMENTS

RYGATE
SURVEYORS
SURVEYING SINCE 1893

Rygate & Company Pty Limited
P.W. Rygate & West
ABN 61 001 204 897

Suite 904 Level 9, 89 York St
Sydney NSW 2000
P +61 2 9282 6800
F +61 2 9282 6843
E surveyors@rygate.com.au
W rygate.com.au

SUBDIVISION | STRATA PLANS | STRATUM SUBDIVISION | LEASE PLANS | TOPOGRAPHIC SURVEYS | GPS SURVEYS | 3D MODELLING | RACECOURSE DESIGN | PROJECT MANAGEMENT | SUN SHADOW DIAGRAMS

SURVEYOR	DRAWN	CHECKED	APPROVED
VAR	VAR	TM	TM

0 20
REDUCTION RATIO 1:200 @ A1

DATUM : AUSTRALIAN HEIGHT DATUM
CONTOUR INTERVAL : N/A
ORIGIN OF LEVELS : PM 55082 R.L.3.288 A.H.D

THIS TITLE BLOCK AND NOTES FORM AN INTEGRAL PART OF THE PLAN AND MUST BE REPRODUCED IN ANY USE, DUPLICATION OR AMENDMENT.

CLIENT
MIRVAC

LOCALITY
DARLING HARBOUR


L.G.A.
CITY OF SYDNEY


PLAN
SHOWING DETAIL AND LEVELS
HARBOURSIDE SHOPPING CENTRE
DARLING HARBOUR

CAD REFERENCE
77266_COMBINED.DGN

REFERENCE No.	PLAN No.	DATE	SHEET No.
77266		77266	4

OF 10 SHEETS

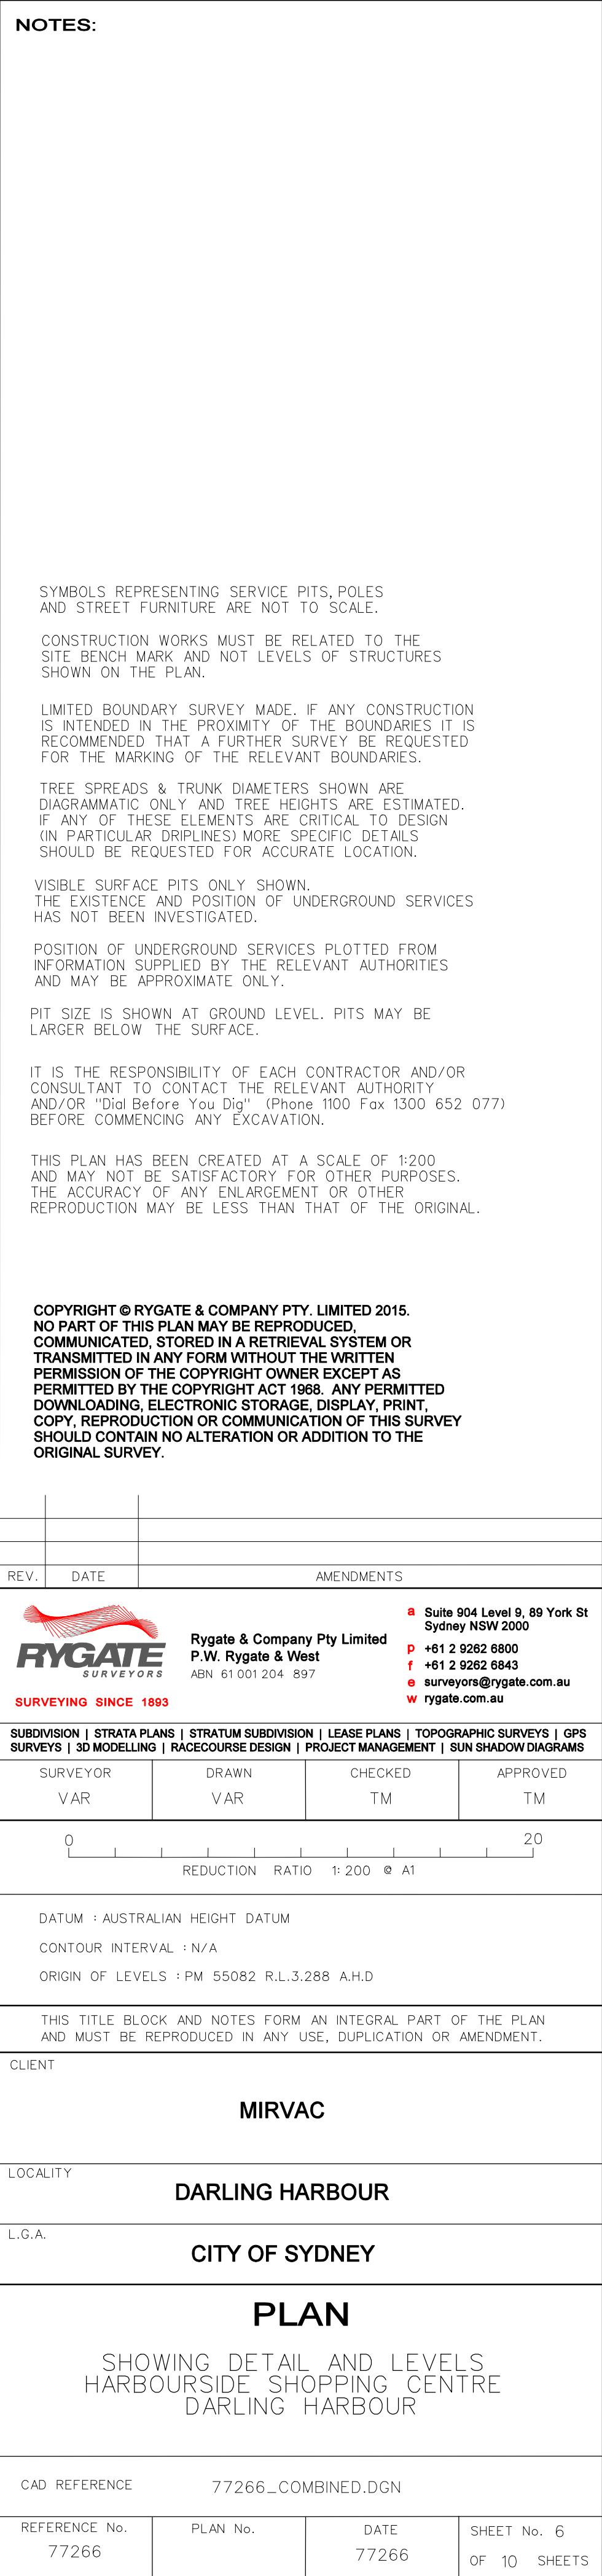

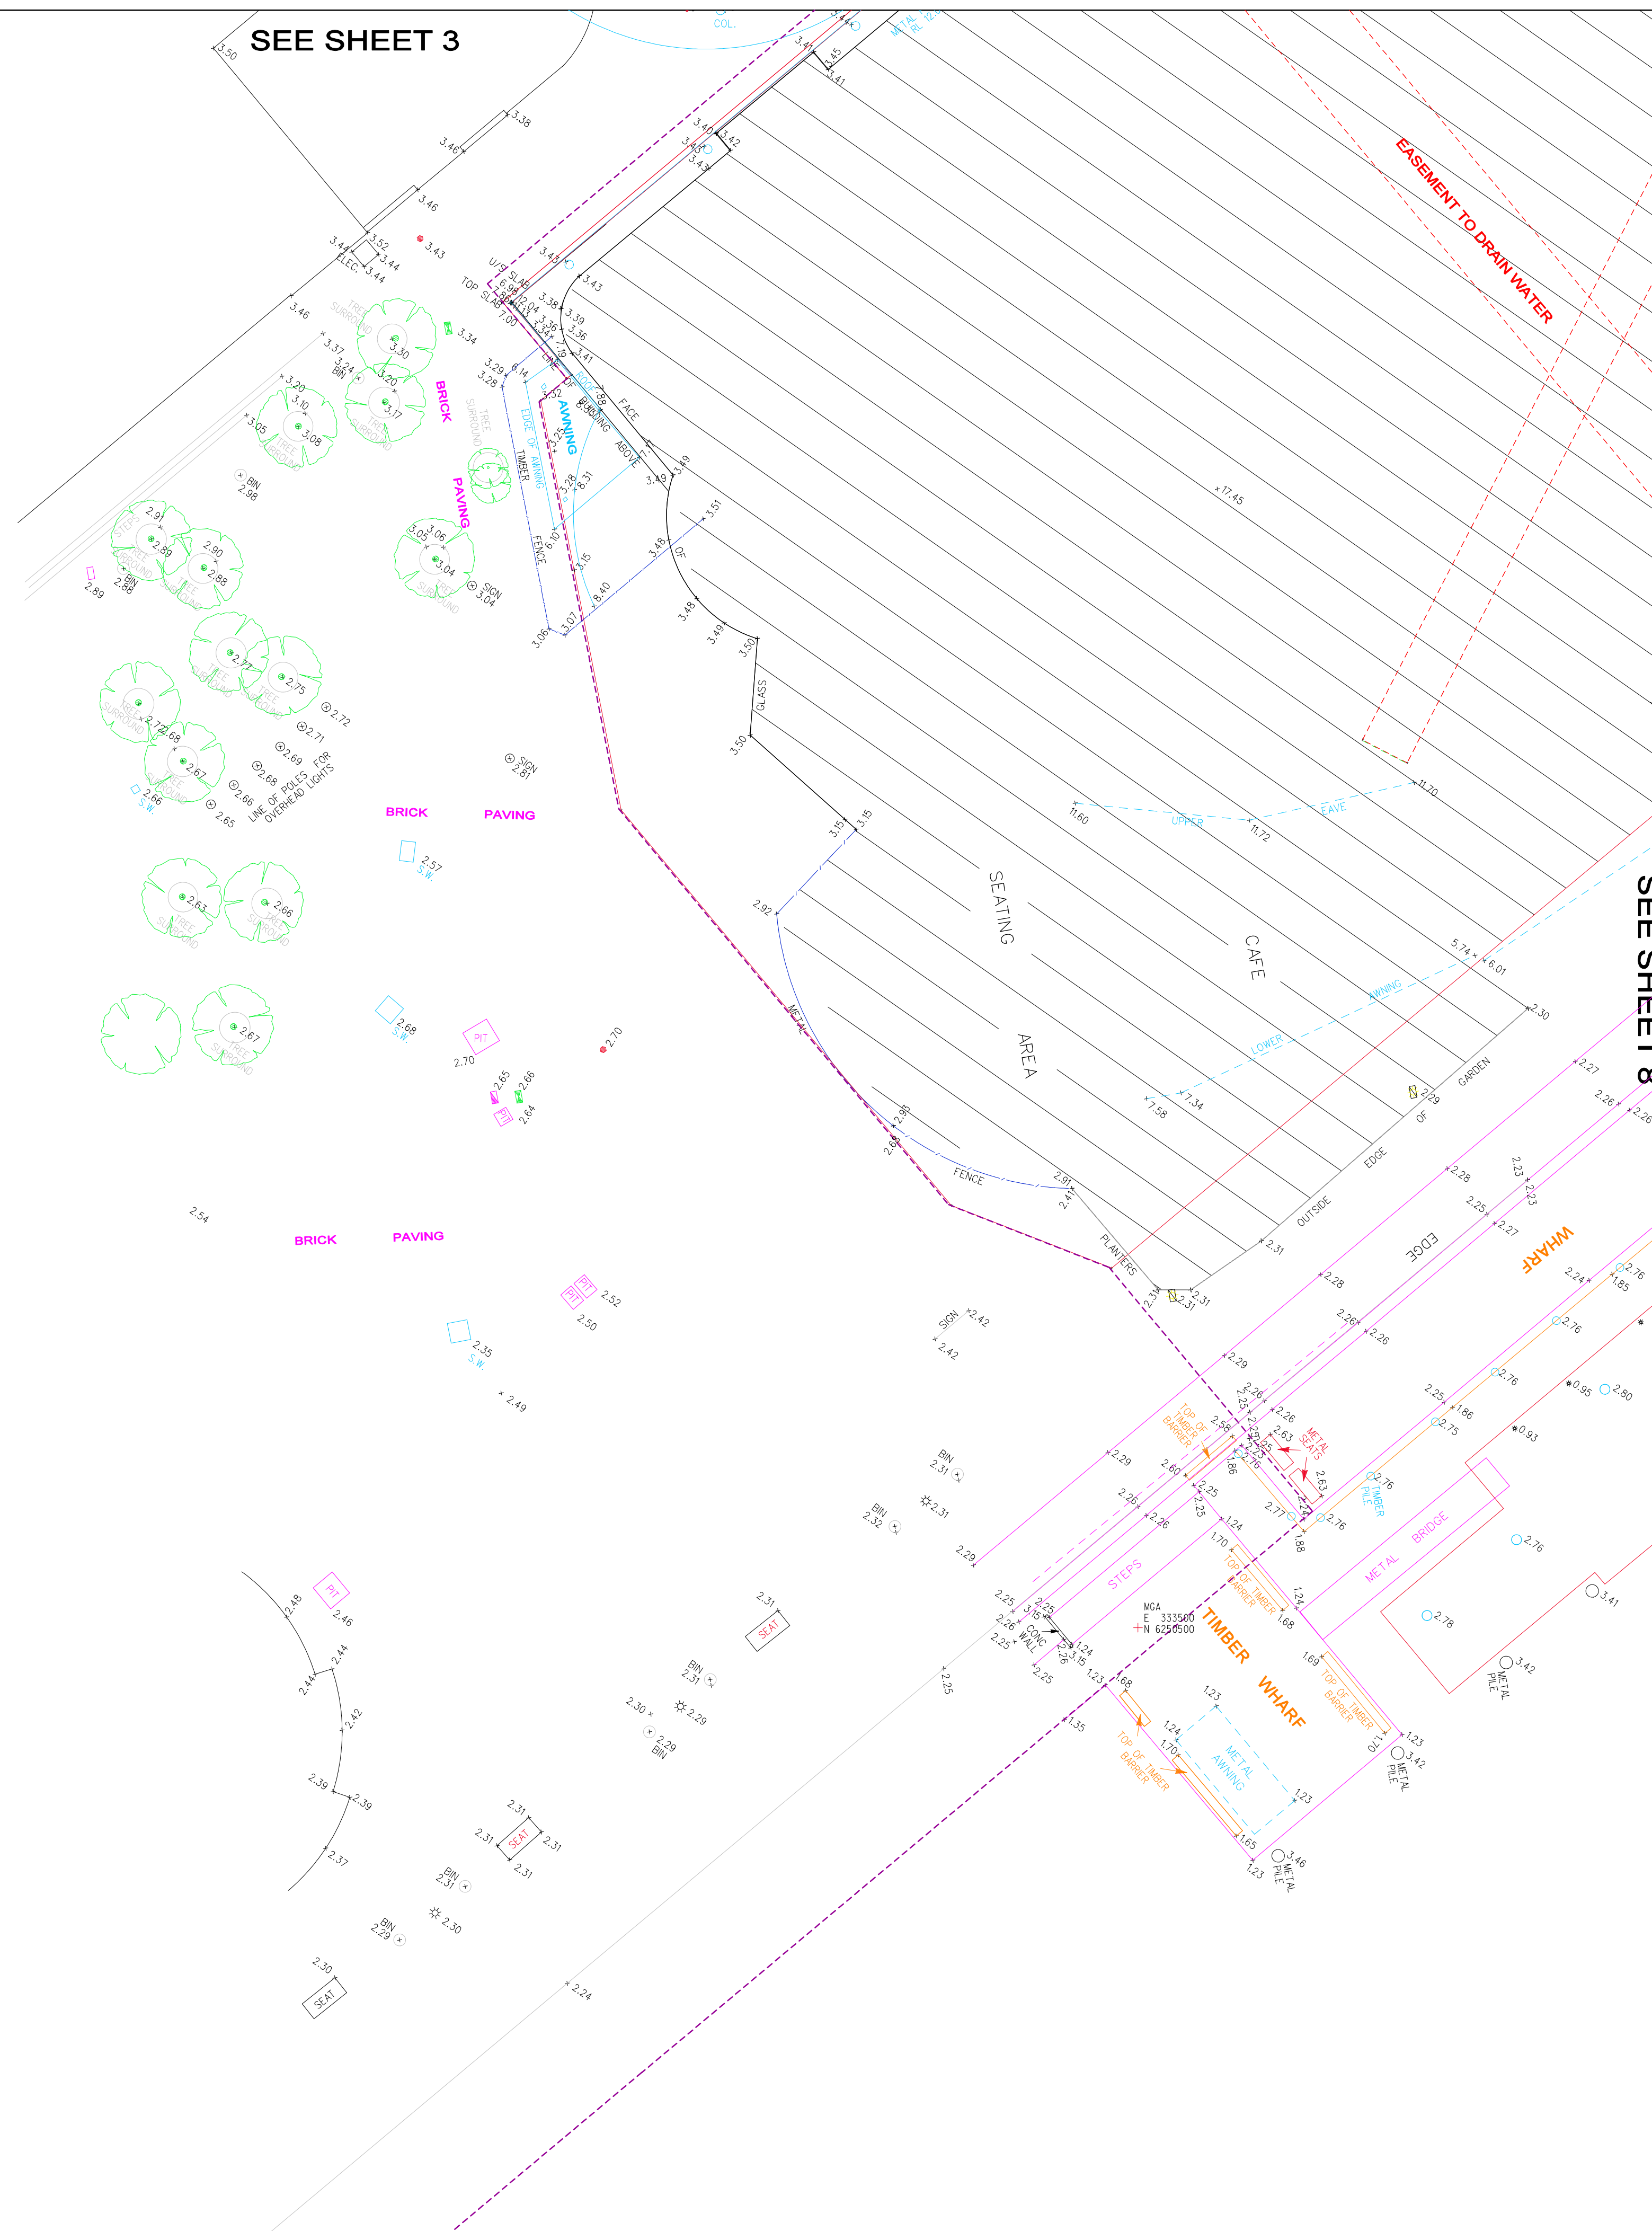

SYMBOLS REPRESENTING SERVICE PITS, POLES
AND STREET FURNITURE ARE NOT TO SCALE.

CONSTRUCTION WORKS MUST BE RELATED TO THE
SITE BENCH MARK AND NOT LEVELS OF STRUCTURES
SHOWN ON THE PLAN.

LIMITED SURFACE SURVEY MADE; IF ANY CONSTRUCTION
IS INTENDED IN THE PROXIMITY OF THE BOUNDARIES IT IS
RECOMMENDED THAT A FURTHER SURVEY BE REQUESTED
FOR THE MARKING OF THE RELEVANT BOUNDARIES.

TREE SPREADS & TRUNK DIAMETERS SHOWN ARE
DIAGRAMMATIC ONLY AND TREE HEIGHTS ARE ESTIMATED.
IF ANY OF THESE ELEMENTS ARE CRITICAL TO DESIGN
(IN PARTICULAR DRILLPILES) MORE SPECIFIC DETAILS
SHOULD BE REQUESTED FOR ACCURATE LOCATION.

VISIBLE SURFACE PITS ONLY SHOWN.
THE EXISTENCE AND POSITION OF UNDERGROUND SERVICES
HAS NOT BEEN INVESTIGATED.

POSITION OF UNDERGROUND SERVICES PLOTTED FROM
INFORMATION SUPPLIED BY THE RELEVANT AUTHORITIES
AND MAY BE APPROXIMATE ONLY.


PIT SIZE IS SHOWN AT GROUND LEVEL. PITS MAY BE
LARGER BELOW THE SURFACE.

IT IS THE RESPONSIBILITY OF EACH CONTRACTOR AND/OR
CONSULTANT TO CONTACT THE RELEVANT AUTHORITY
AND/OR "Dial Before You Dig" (Phone 1000 100 1300 652 077)
BEFORE COMMENCING ANY EXCAVATION.

THIS PLAN HAS BEEN CREATED AT A SCALE OF 1:200
AND MAY NOT BE SATISFACTORY FOR OTHER PURPOSES.
THE AGENCY OF ANY ENFORCEMENT OR OTHER
REPRODUCTION MAY BE LESS THAN THAT OF THE ORIGINAL.

COPYRIGHT © RYGAATE & COMPANY PTV. LIMITED 2015.
NO PART OF THIS PLAN MAY BE REPRODUCED,
COMMUNICATED, STORED IN A RETRIEVAL SYSTEM OR
TRANSMITTED IN ANY FORM WITHOUT THE WRITTEN
PERMISSION OF THE COPYRIGHT OWNER EXCEPT AS
PERMITTED BY THE COPYRIGHT ACT 1968. ANY PERMITTED
DOWNLOADING, ELECTRONIC STORAGE, DISPLAY, PRINT,
COPY, REPRODUCTION OR COMMUNICATION OF THIS SURVEY
SHOULD CONTAIN NO ALTERATION OR ADDITION TO THE
ORIGINAL SURVEY.

REV.	DATE	AMENDMENTS	
		Rygate & Company Pty Limited P.W. Rygate & West ABN 61 001 204 897	
SURVEYING SINCE 1893		a Suite 904 Level 9, 89 York St Sydney NSW 2000 p +61 2 9262 6800 f +61 2 9262 6843 e surveyors@rygate.com.au w rygate.com.au	
SUBDIVISION STRATA PLANS STRATUM SUBDIVISION LEASE PLANS TOPOGRAPHIC SURVEYS GPS SURVEYS 3D MODELLING RACECOURSE DESIGN PROJECT MANAGEMENT SUN SHADOW DIAGRAMS			
SURVEYOR VAR	DRAWN VAR	CHECKED TM	APPROVED TM
			
DATUM : AUSTRALIAN HEIGHT DATUM CONTOUR INTERVAL : N/A ORIGIN OF LEVELS : PM 55082 R.L.3.288 A.H.D			
THIS TITLE BLOCK AND NOTES FORM AN INTEGRAL PART OF THE PLAN AND MUST BE REPRODUCED IN ANY USE, DUPLICATION OR AMENDMENT.			
CLIENT MIRVAC			
LOCALITY DARLING HARBOUR			
L.G.A. CITY OF SYDNEY			
PLAN SHOWING DETAIL AND LEVELS HARBOURSIDE SHOPPING CENTRE DARLING HARBOUR			
CAD REFERENCE		77266_COMBINED.DGN	
REFERENCE No. 77266	PLAN No.	DATE 77266	SHEET No. 7 OF 10 SHEETS

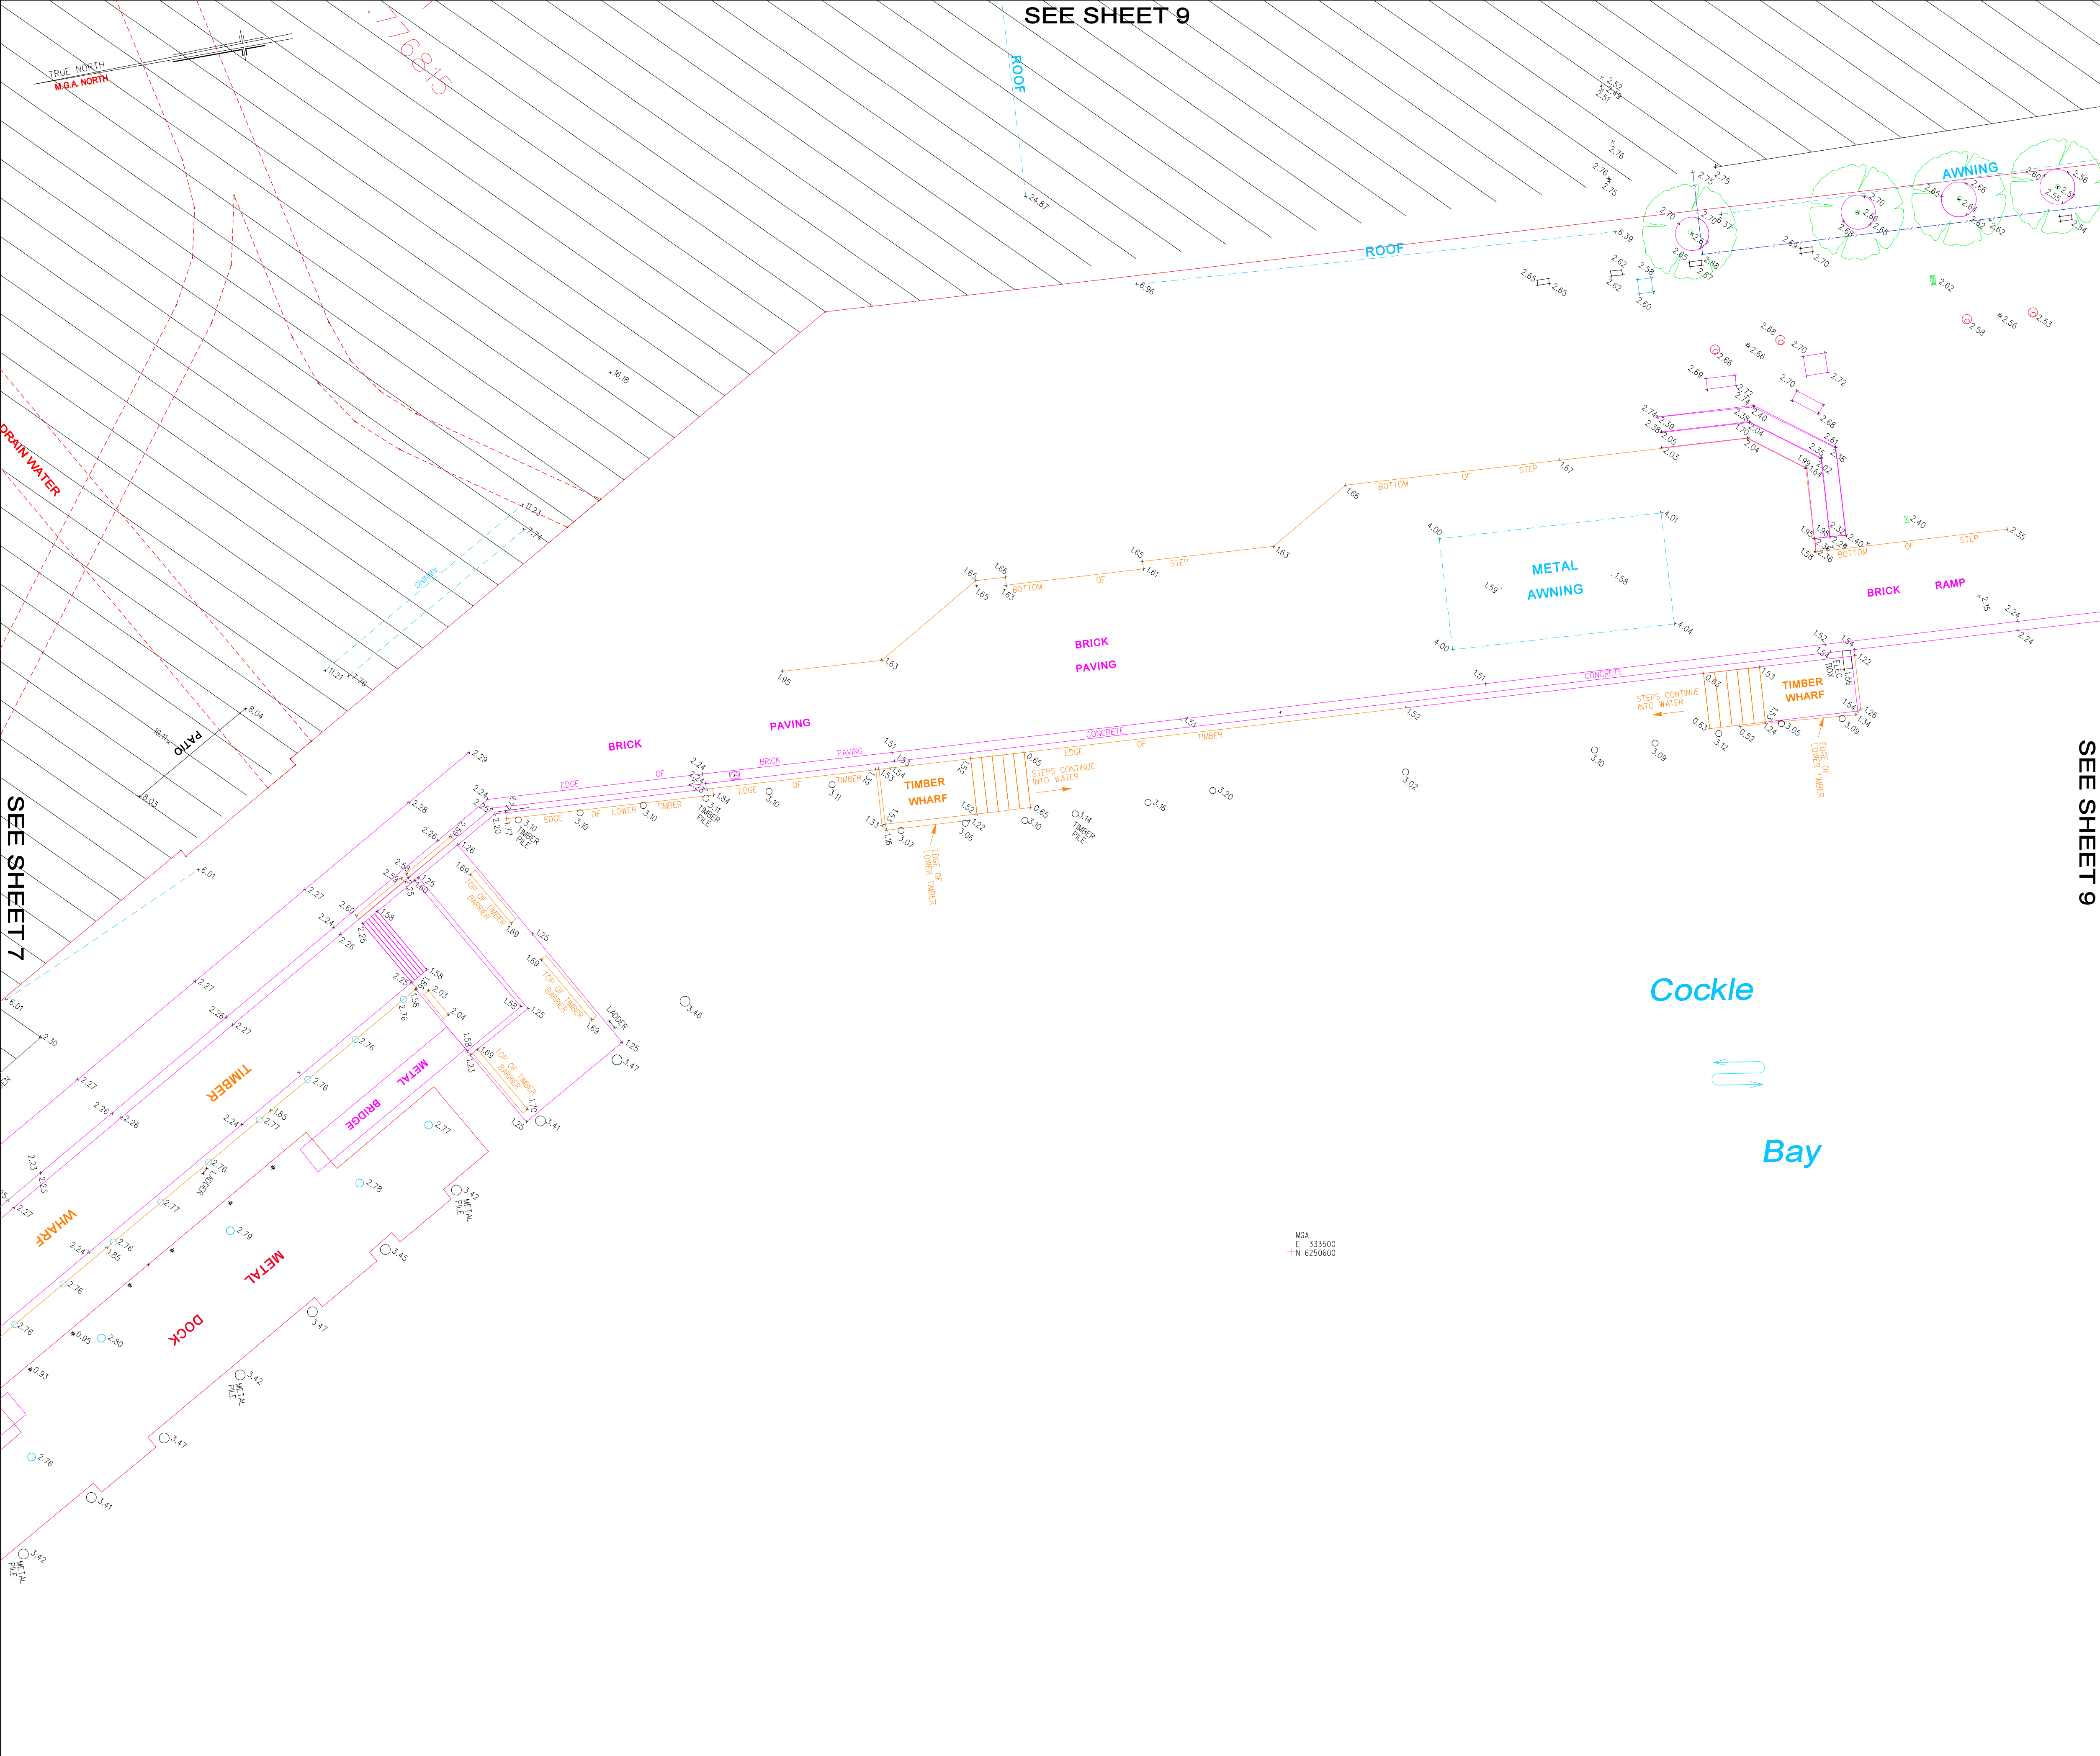

NOTES:

SYMBOLS REPRESENTING SERVICE PITS, POLES AND STREET FURNITURE ARE NOT TO SCALE.

CONSTRUCTION WORKS MUST BE RELATED TO THE SITE BENCH MARK AND NOT LEVELS OF STRUCTURES SHOWN ON THE PLAN.

LIMITED BOUNDARY SURVEY MADE. IF ANY CONSTRUCTION IS INTENDED IN THE PROXIMITY OF THE BOUNDARIES IT IS RECOMMENDED THAT A FURTHER SURVEY BE REQUESTED FOR THE MARKING OF THE RELEVANT BOUNDARIES.

TREE SPREADS & TRUNK DIAMETERS SHOWN ARE DIAGRAMMATIC ONLY AND TREE HEIGHTS ARE ESTIMATED. IF ANY OF THESE ELEMENTS ARE CRITICAL TO DESIGN (IN PARTICULAR DRIP LINES) MORE SPECIFIC DETAILS SHOULD BE REQUESTED FOR ACCURATE LOCATION.

VISIBLE SURFACE PITS ONLY SHOWN. THE EXISTENCE AND POSITION OF UNDERGROUND SERVICES HAS NOT BEEN INVESTIGATED.

POSITION OF UNDERGROUND SERVICES PLOTTED FROM INFORMATION SUPPLIED BY THE RELEVANT AUTHORITIES AND MAY BE APPROXIMATE ONLY.

PIT SIZE IS SHOWN AT GROUND LEVEL. PITS MAY BE LARGER BELOW THE SURFACE.

IT IS THE RESPONSIBILITY OF EACH CONTRACTOR AND/OR CONSULTANT TO CONTACT THE RELEVANT AUTHORITY AND/OR "Dig Before You Dig" (Phone 1100 Fax 1300 652 077) BEFORE COMMENCING ANY EXCAVATION.

THIS PLAN HAS BEEN CREATED AT A SCALE OF 1:200 AND MAY NOT BE SATISFACTORY FOR OTHER PURPOSES. THE ACCURACY OF ANY ENLARGEMENT OR OTHER REPRODUCTION MAY BE LESS THAN THAT OF THE ORIGINAL.

COPYRIGHT © RYGATE & COMPANY PTY. LIMITED 2015.
NO PART OF THIS PLAN MAY BE REPRODUCED, COMMUNICATED, STORED IN A RETRIEVAL SYSTEM OR TRANSMISSION IN ANY FORM WITHOUT THE WRITTEN PERMISSION OF THE COPYRIGHT OWNER EXCEPT AS PERMITTED BY THE COPYRIGHT ACT 1969. ANY PERMITTED DOWNLOADING, ELECTRONIC STORAGE, DISPLAY, PRINT, COPY, REPRODUCTION OR COMMUNICATION OF THIS SURVEY SHOULD CONTAIN NO ALTERATION OR ADDITION TO THE ORIGINAL SURVEY.

REV.	DATE	AMENDMENTS



Rygate & Company Pty Limited
P.W. Rygate & West
ABN 61 001 204 897

Suite 904 Level 9, 89 York St
Sydney NSW 2000
P +61 2 9262 6800
F +61 2 9262 6843
surveyors@rygate.com.au
rygate.com.au

SURVEYING SINCE 1893

SUBDIVISION | STRATA PLANS | STRATUM SUBDIVISION | LEASE PLANS | TOPOGRAPHIC SURVEYS | GPS SURVEYS | 3D MODELLING | RACECOURSE DESIGN | PROJECT MANAGEMENT | SUN SHADOW DIAGRAMS

SURVEYOR	DRAWN	CHECKED	APPROVED
VAR	VAR	TM	TM

0 20

REDUCTION RATIO 1:200 @ A1

DATUM : AUSTRALIAN HEIGHT DATUM
CONTOUR INTERVAL : N/A
ORIGIN OF LEVELS : PM 55082 R.L.3.288 A.H.D.

THIS TITLE BLOCK AND NOTES FORM AN INTEGRAL PART OF THE PLAN AND MUST BE REPRODUCED IN ANY USE, DUPLICATION OR AMENDMENT.

CLIENT

MIRVAC

LOCALITY

DARLING HARBOUR

L.G.A.


CITY OF SYDNEY

PLAN

SHOWING DETAIL AND LEVELS
HARBOURSIDE SHOPPING CENTRE
DARLING HARBOUR

CAD REFERENCE 77266_COMBINED.DGN

REFERENCE No.	PLAN No.	DATE	SHEET No.
77266		77266	8
			OF 10 SHEETS

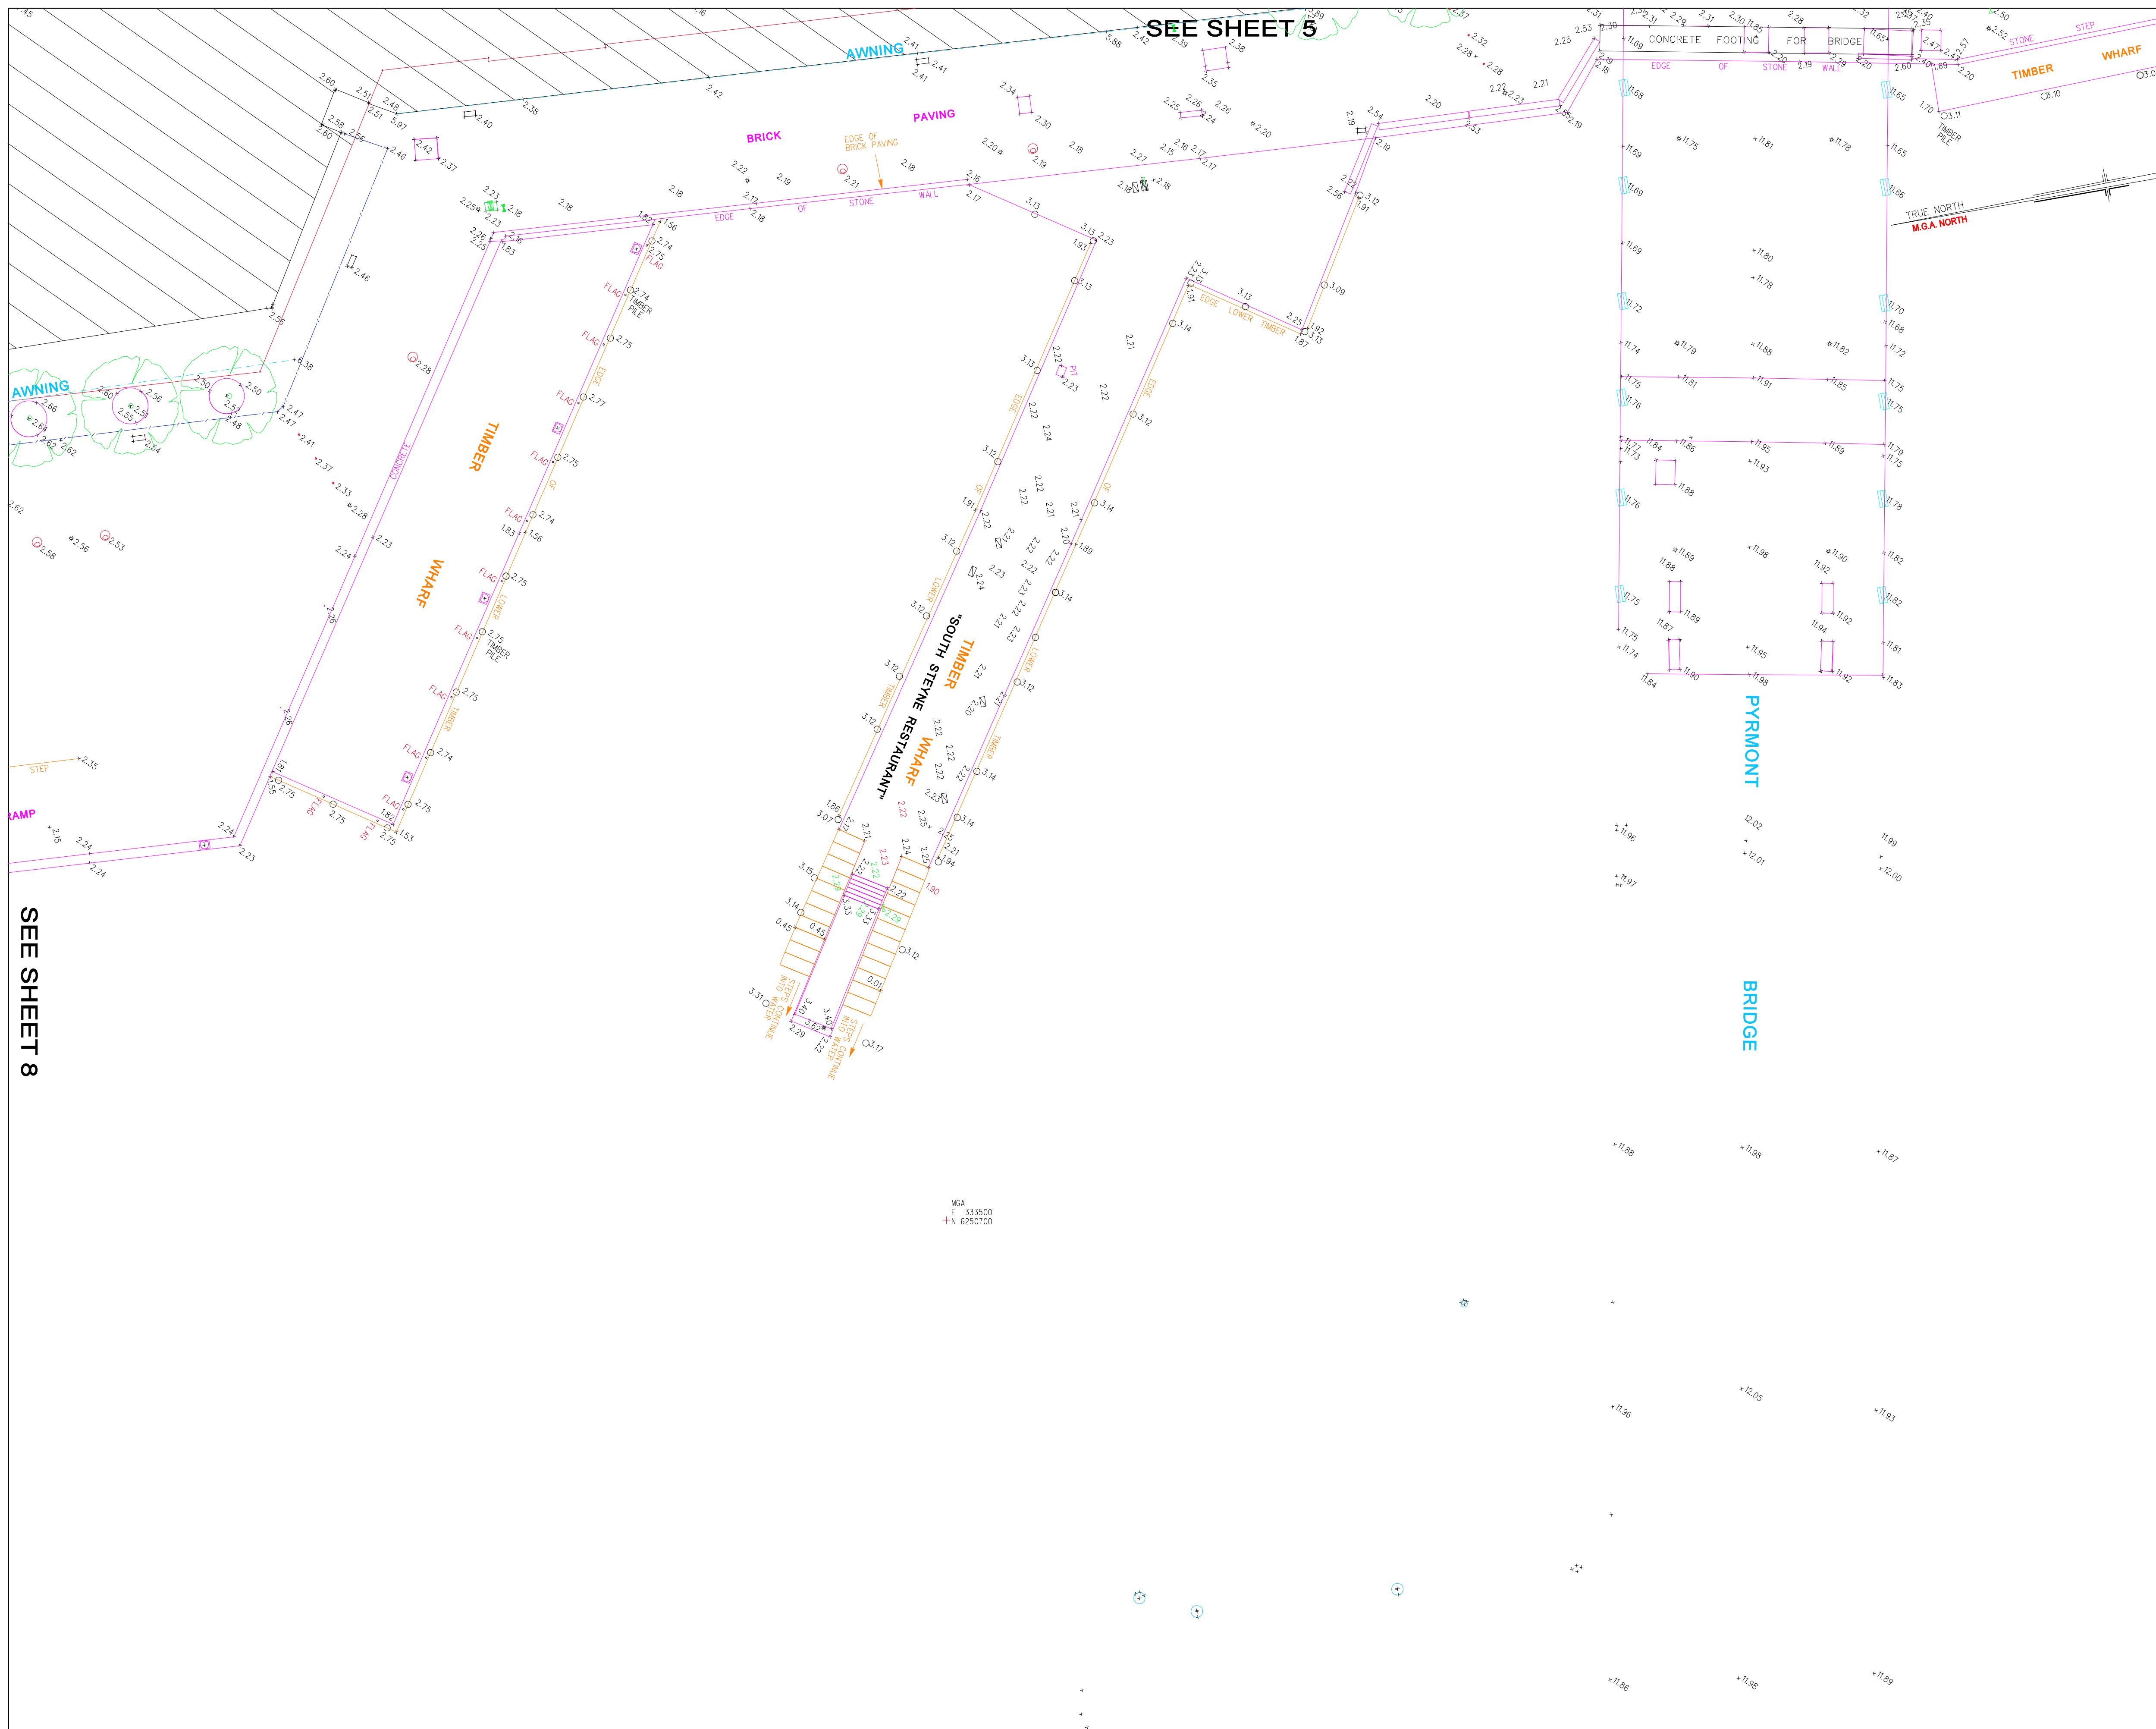

NOTES:

SYMBOLS REPRESENTING SERVICE PITS, POLES
AND STREET FURNITURE ARE NOT TO SCALE.

CONSTRUCTION WORKS MUST BE RELATED TO THE
SITE BENCH MARK AND NOT LEVELS OF STRUCTURES
SHOWN ON THE PLAN.

LIMITED BOUNDARY SURVEY MADE. IF ANY CONSTRUCTION IS INTENDED IN THE PROXIMITY OF THE BOUNDARIES IT IS RECOMMENDED THAT A FURTHER SURVEY BE REQUESTED FOR THE MARKING OF THE RELEVANT BOUNDARIES.

TREE SPREADS & TRUNK DIAMETERS SHOWN ARE
DIAGRAMMATIC ONLY AND TREE HEIGHTS ARE ESTIMATED
IF ANY OF THESE ELEMENTS ARE CRITICAL TO DESIGN
(IN PARTICULAR DRIPLINES) MORE SPECIFIC DETAILS
SHOULD BE REQUESTED FOR ACCURATE LOCATION.

VISIBLE SURFACE PITS ONLY SHOWN.
THE EXISTENCE AND POSITION OF UNDERGROUND SERVICES
HAS NOT BEEN INVESTIGATED.

POSITION OF UNDERGROUND SERVICES PLOTTED FROM
INFORMATION SUPPLIED BY THE RELEVANT AUTHORITIES
AND MAY BE APPROXIMATE ONLY.

PIT SIZE IS SHOWN AT GROUND LEVEL. PITS MAY BE LARGER BELOW THE SURFACE.

IT IS THE RESPONSIBILITY OF EACH CONTRACTOR AND/OR
CONSULTANT TO CONTACT THE RELEVANT AUTHORITY
AND/OR "Dial Before You Dig" (Phone 1100 Fax 1300 652 077)
BEFORE COMMENCING ANY EXCAVATION.

THIS PLAN HAS BEEN CREATED AT A SCALE OF 1:200
AND MAY NOT BE SATISFACTORY FOR OTHER PURPOSES.
THE ACCURACY OF ANY ENLARGEMENT OR OTHER
REPRODUCTION MAY BE LESS THAN THAT OF THE ORIGINAL

NO COPYRIGHT © RYGATE & COMPANY PTY. LIMITED 2015.
NO PART OF THIS PLAN MAY BE REPRODUCED,
COMMUNICATED, STORED IN A RETRIEVAL SYSTEM OR
TRANSMITTED IN ANY FORM WITHOUT THE WRITTEN
PERMISSION OF THE COPYRIGHT OWNER EXCEPT AS
PERMITTED BY THE COPYRIGHT ACT 1968. ANY PERMITTED
DOWNLOADING, ELECTRONIC STORAGE, DISPLAY, PRINT,
COPY, REPRODUCTION OR COMMUNICATION OF THIS SURVEY
SHOULD CONTAIN NO ALTERATION OR ADDITION TO THE
ORIGINAL SURVEY.

 **Rygate & Company Pty Limited**
P.W. Rygate & West
ABN 61 001 204 897

SURVEYING SINCE 1893

a Suite 904 Level 9, 89 York St
Sydney NSW 2000

p +61 2 9262 6800

f +61 2 9262 6843

e surveyors@rygate.com.au

w rygate.com.au

SUBDIVISION | STRATA PLANS | STRATUM SUBDIVISION | LEASE PLANS | TOPOGRAPHIC SURVEYS | GPS SURVEYS | 3D MODELLING | RACECOURSE DESIGN | PROJECT MANAGEMENT | SUN SHADOW DIAGRAMS

SURVEYOR VAR	DRAWN VAR	CHECKED TM	APPROVED TM
-----------------	--------------	---------------	----------------



DATUM : AUSTRALIAN HEIGHT DATUM
CONTOUR INTERVAL : N/A
ORIGIN OF LEVELS : PM 55082 R.L.3.288 A.H.D.

THIS TITLE BLOCK AND NOTES FORM AN INTEGRAL PART OF THE PLAN
AND MUST BE REPRODUCED IN ANY USE, DUPLICATION OR AMENDMENT.

CLIENT

MIRVAC

LOCALITY

DARLING HARBOUR

L.G.A.


CITY OF SYDNEY

PLAN

SHOWING DETAIL AND LEVELS
HARBOURSIDE SHOPPING CENTRE
DARLING HARBOUR

CAD REFERENCE 77266_COMBINED.DGN

REFERENCE No. 77266	PLAN No.	DATE 77266	SHEET No. 9 OF 10 SHEETS
------------------------	----------	---------------	-----------------------------

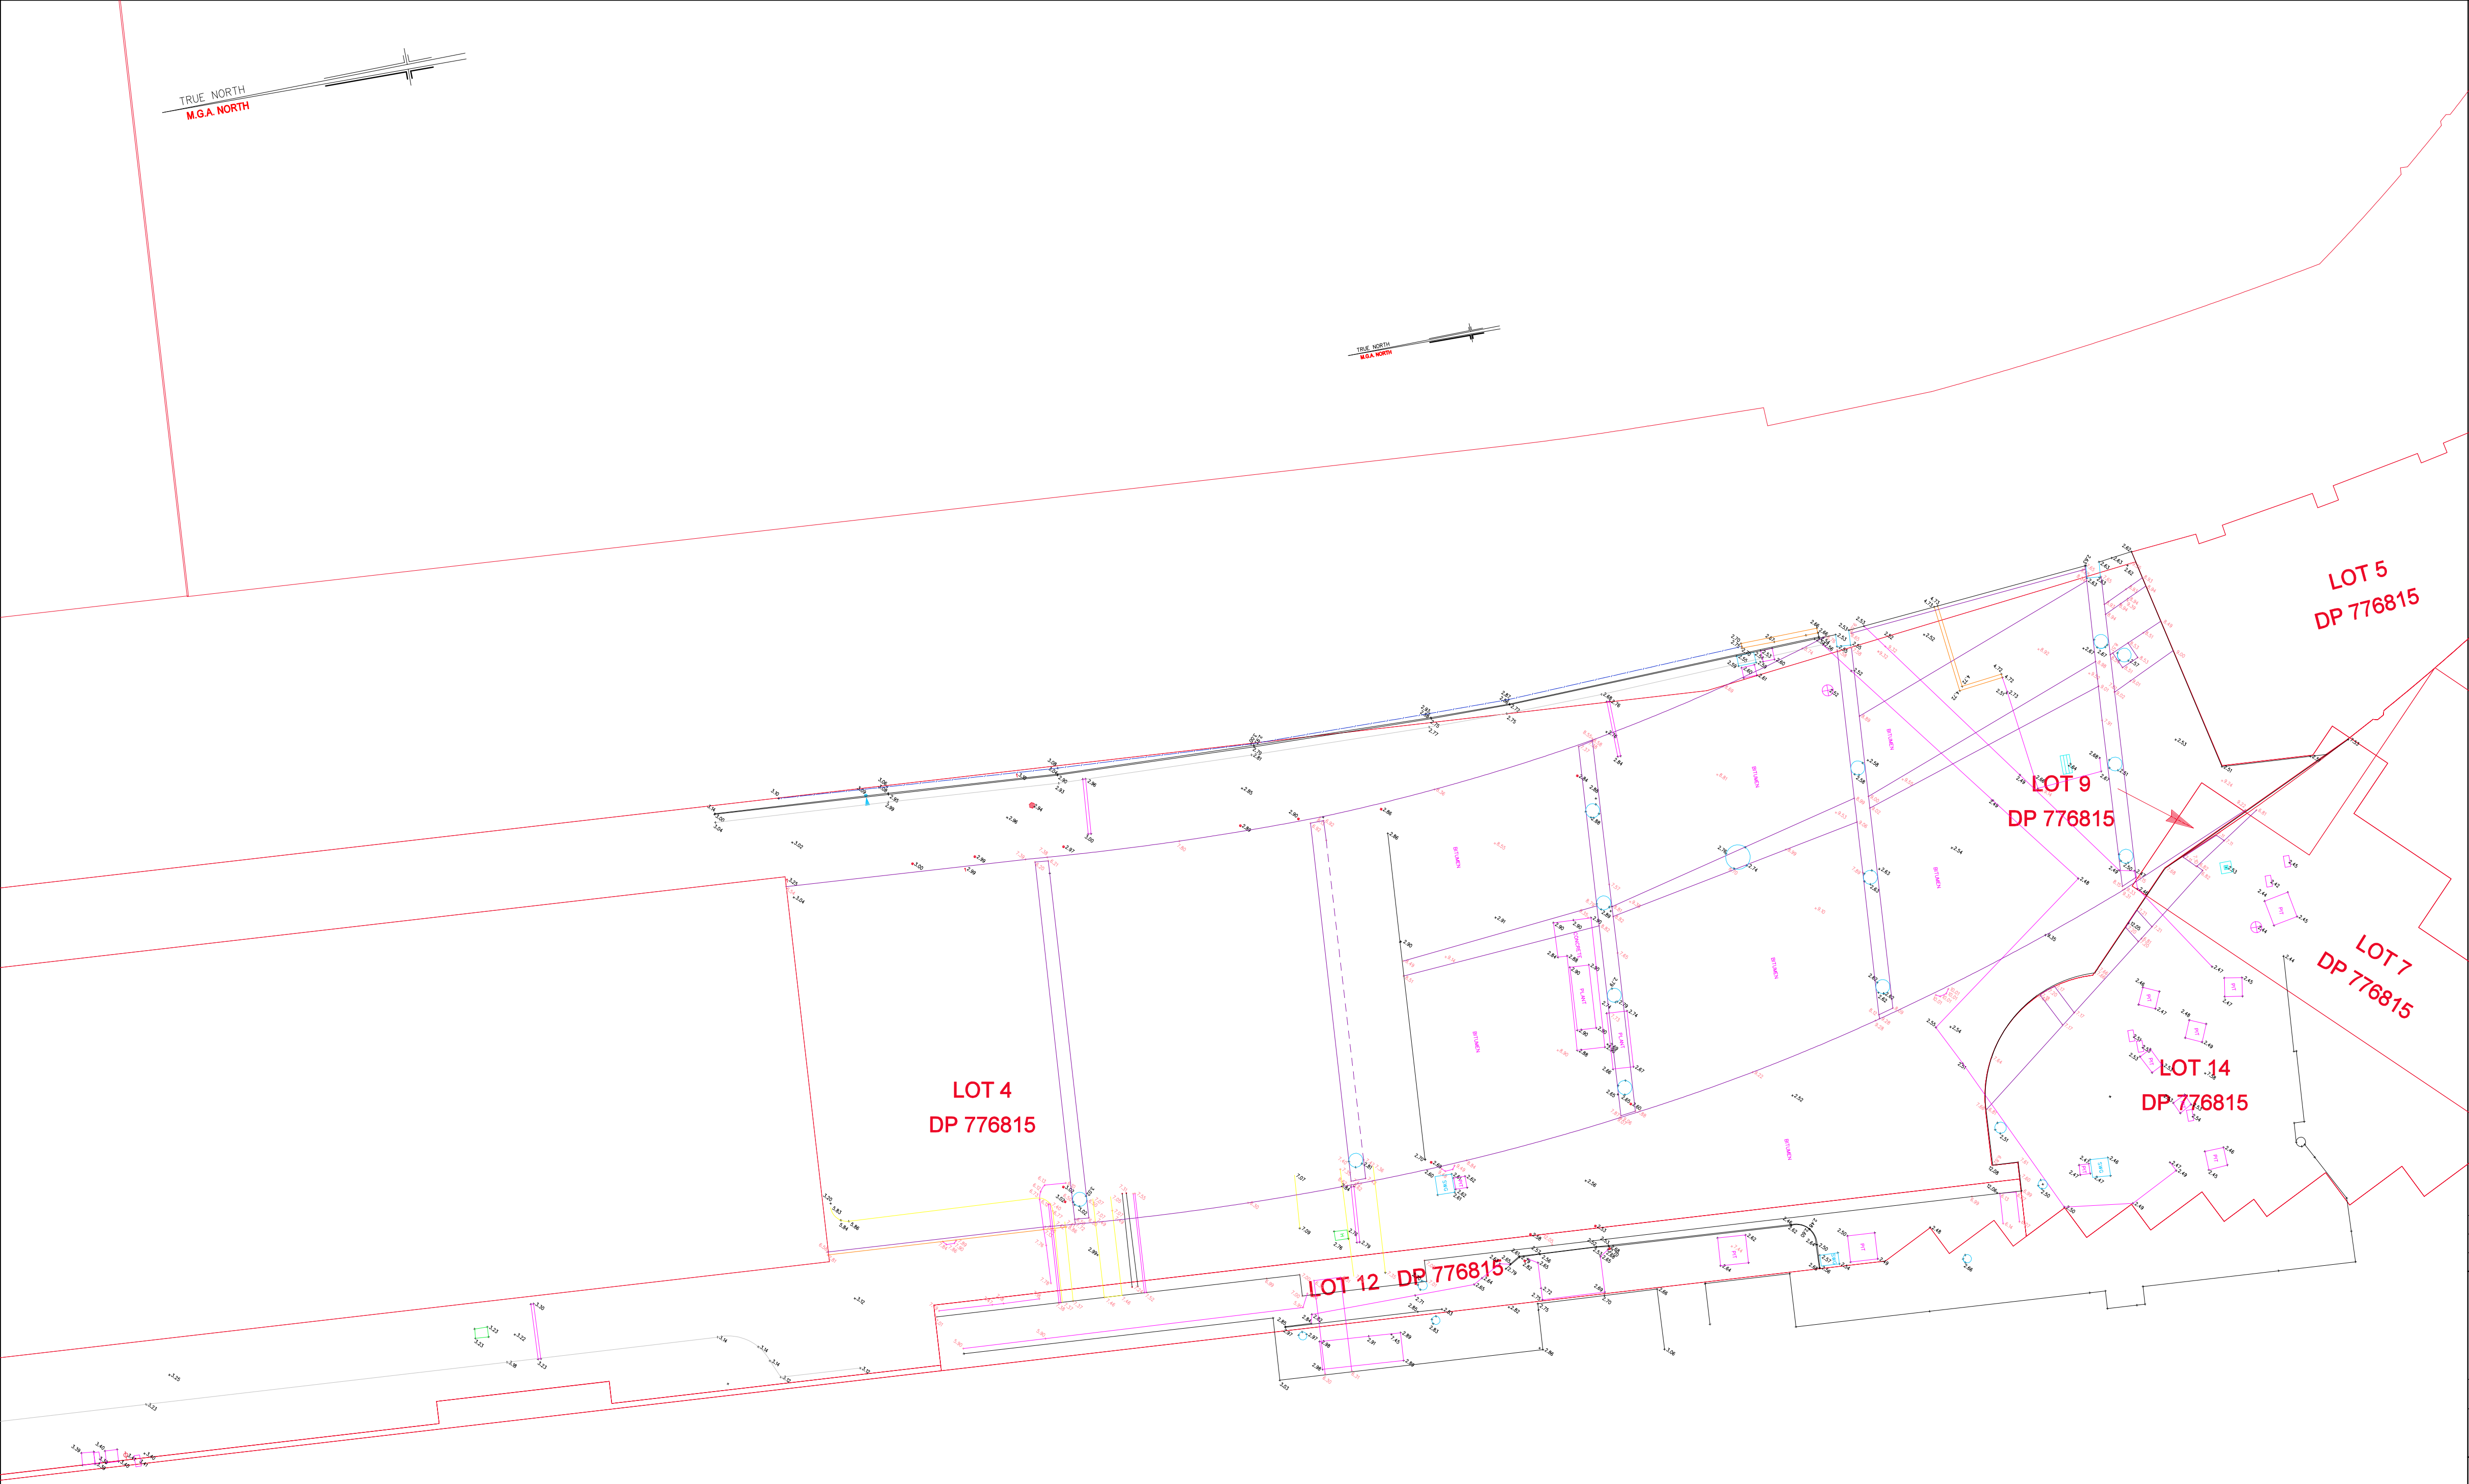

NOTES:

SYMBOLS REPRESENTING SERVICE PITS, POLES AND STREET FURNITURE ARE NOT TO SCALE.

CONSTRUCTION WORKS MUST BE RELATED TO THE SITE BENCH MARK AND NOT LEVELS OF STRUCTURES SHOWN ON THE PLAN.

LIMITED BOUNDARY SURVEY MADE. IF ANY CONSTRUCTION IS INTENDED IN THE PROXIMITY OF THE BOUNDARIES IT IS RECOMMENDED THAT A FURTHER SURVEY BE REQUESTED FOR THE MARKING OF THE RELEVANT BOUNDARIES.

TREE SPREADS & TRUNK DIAMETERS SHOWN ARE DIAGRAMMATIC ONLY AND TREE HEIGHTS ARE ESTIMATED. IF ANY OF THESE ELEMENTS ARE CRITICAL TO DESIGN (IN PARTICULAR DRIP LINES) MORE SPECIFIC DETAILS SHOULD BE REQUESTED FOR ACCURATE LOCATION.

VISIBLE SURFACE PITS ONLY SHOWN. THE EXISTENCE AND POSITION OF UNDERGROUND SERVICES HAS NOT BEEN INVESTIGATED.

POSITION OF UNDERGROUND SERVICES PLOTTED FROM INFORMATION SUPPLIED BY THE RELEVANT AUTHORITIES AND MAY BE APPROXIMATE ONLY.

PIT SIZE IS SHOWN AT GROUND LEVEL. PITS MAY BE LARGER BELOW THE SURFACE.

IT IS THE RESPONSIBILITY OF EACH CONTRACTOR AND/OR CONSULTANT TO CONTACT THE RELEVANT AUTHORITY AND/OR "Dig Before You Dig" (Phone 1100 Fax 1300 652 077) BEFORE COMMENCING ANY EXCAVATION.

THIS PLAN HAS BEEN CREATED AT A SCALE OF 1:200 AND MAY NOT BE SATISFACTORY FOR OTHER PURPOSES. THE ACCURACY OF ANY ENLARGEMENT OR OTHER REPRODUCTION MAY BE LESS THAN THAT OF THE ORIGINAL.

COPYRIGHT © RYGATE & COMPANY PTY. LIMITED 2015.
NO PART OF THIS PLAN MAY BE REPRODUCED, COMMUNICATED, STORED IN A RETRIEVAL SYSTEM OR TRANSMITTED IN ANY FORM WITHOUT THE WRITTEN PERMISSION OF THE COPYRIGHT OWNER EXCEPT AS PERMITTED BY THE COPYRIGHT ACT 1969. ANY PERMITTED DOWNLOADING, ELECTRONIC STORAGE, DISPLAY, PRINT, COPY, REPRODUCTION OR COMMUNICATION OF THIS SURVEY SHOULD CONTAIN NO ALTERATION OR ADDITION TO THE ORIGINAL SURVEY.

REV.	DATE	AMENDMENTS



Rygate & Company Pty Limited
P.W. Rygate & West
ABN 61 001 204 897

SURVEYING SINCE 1893

Suite 904 Level 9, 89 York St
Sydney NSW 2000

+61 2 9262 6800

+61 2 9262 6843

surveyors@rygate.com.au

rygate.com.au

SUBDIVISION | STRATA PLANS | STRATUM SUBDIVISION | LEASE PLANS | TOPOGRAPHIC SURVEYS | GPS SURVEYS | 3D MODELLING | RACECOURSE DESIGN | PROJECT MANAGEMENT | SUN SHADOW DIAGRAMS

SURVEYOR	DRAWN	CHECKED	APPROVED
VAR	VAR	TM	TM

0

REDUCTION RATIO 1:200 @ A1

20

DATUM : AUSTRALIAN HEIGHT DATUM
CONTOUR INTERVAL : N/A
ORIGIN OF LEVELS : PM 55082 R.L.3.288 A.H.D.

THIS TITLE BLOCK AND NOTES FORM AN INTEGRAL PART OF THE PLAN AND MUST BE REPRODUCED IN ANY USE, DUPLICATION OR AMENDMENT.

CLIENT
MIRVAC

LOCALITY
DARLING HARBOUR

L.G.A.
CITY OF SYDNEY

PLAN
SHOWING DETAIL AND LEVELS
HARBOURSIDE SHOPPING CENTRE
DARLING HARBOUR

CAD REFERENCE 77266_COMBINED.DGN

REFERENCE No.	PLAN No.	DATE	SHEET No.
77266		77266	10
			OF 10 SHEETS