


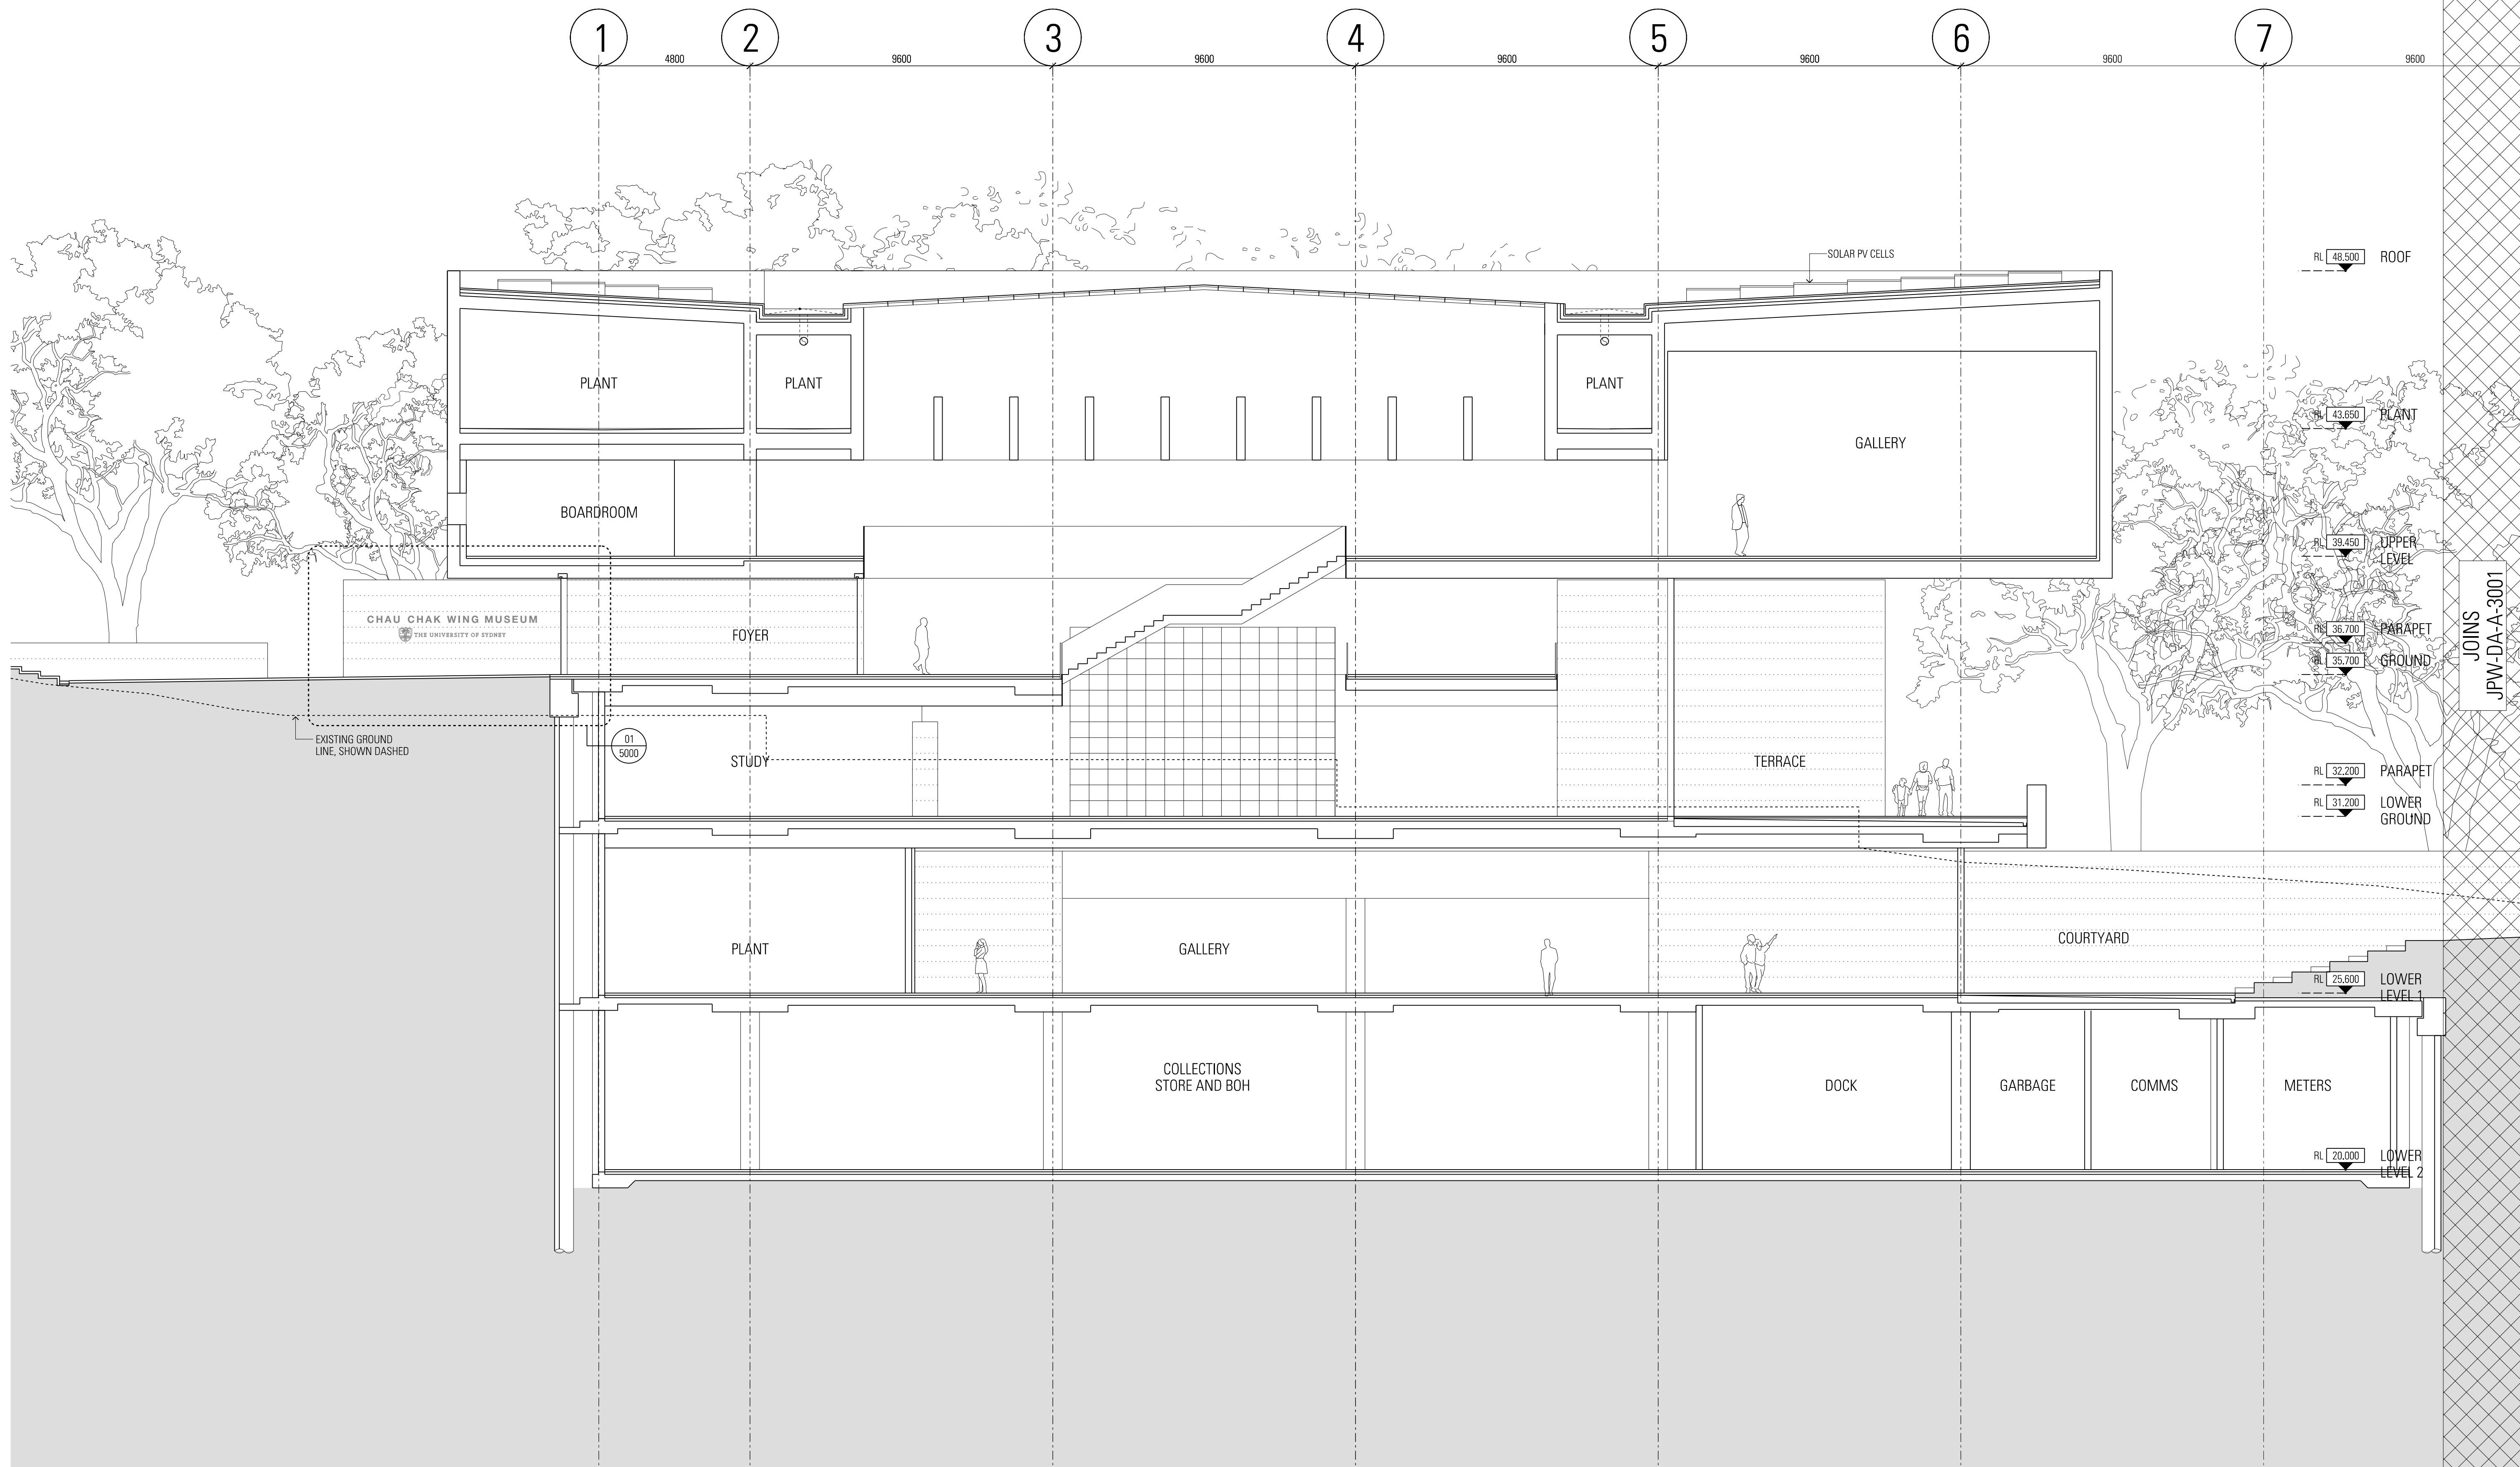


Rev	App	Old	Revision or reason for issue	Date	Legend
01	KL	DW	Development Application	17/03/2017	
01	KL	DW	Development Application	05/05/2017	

Structural & Civil
ARUP
10/102 Kent St
Sydney NSW 2000
02 9320 9320

Fire Engineering
ARUP
10/102 Kent St
Sydney NSW 2000
02 9320 9320

Architect
Arborsafe
1300 272 671
enquiries@arborsafe.com.au

Accessability
Philip Chun
Suite 404, 44 Hampden Rd
Artarmon NSW 2064
02 9412 2322

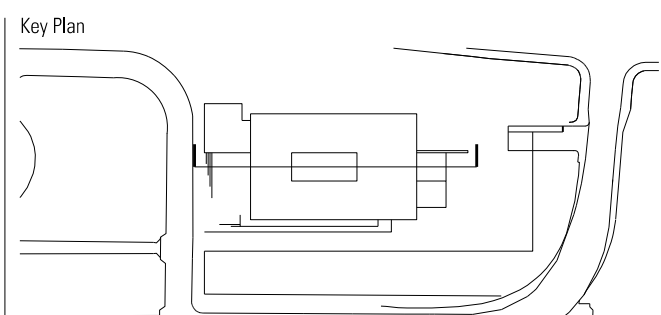

Scale / North Point
1:100 @ A1, 1:200 @ A3
0 1 2 3 5m
General Notes
Do not scale from drawing. Use marked dimensions. To be read in conjunction with all other Consultant's drawings. The Architect to be immediately notified of any discrepancies. Copyright on this drawing retained by the Architect.

Architect
**JPW
JOHNSON PILTON WALKER**
Johnson Pilton Walker Pty Ltd ACN 095 778 886
Level 10 Plaza Building Australia Square 95 Pitt Street Sydney
New South Wales 2000 Australia
Telephone +61 2 9259 5900
Facsimile +61 2 9259 5999
Email jpww@jpww.com.au

Project Title
**UNIVERSITY OF SYDNEY
CHAU CHAK WING MUSEUM**
Client
The University of Sydney
Sydney
NSW
2006

Drawing Title
**SECTION
NORTH 01-1**
Project Number
15037
Drawing Number
JPW-DA-A-3000
Documentation Stage
DA
Revision
01