


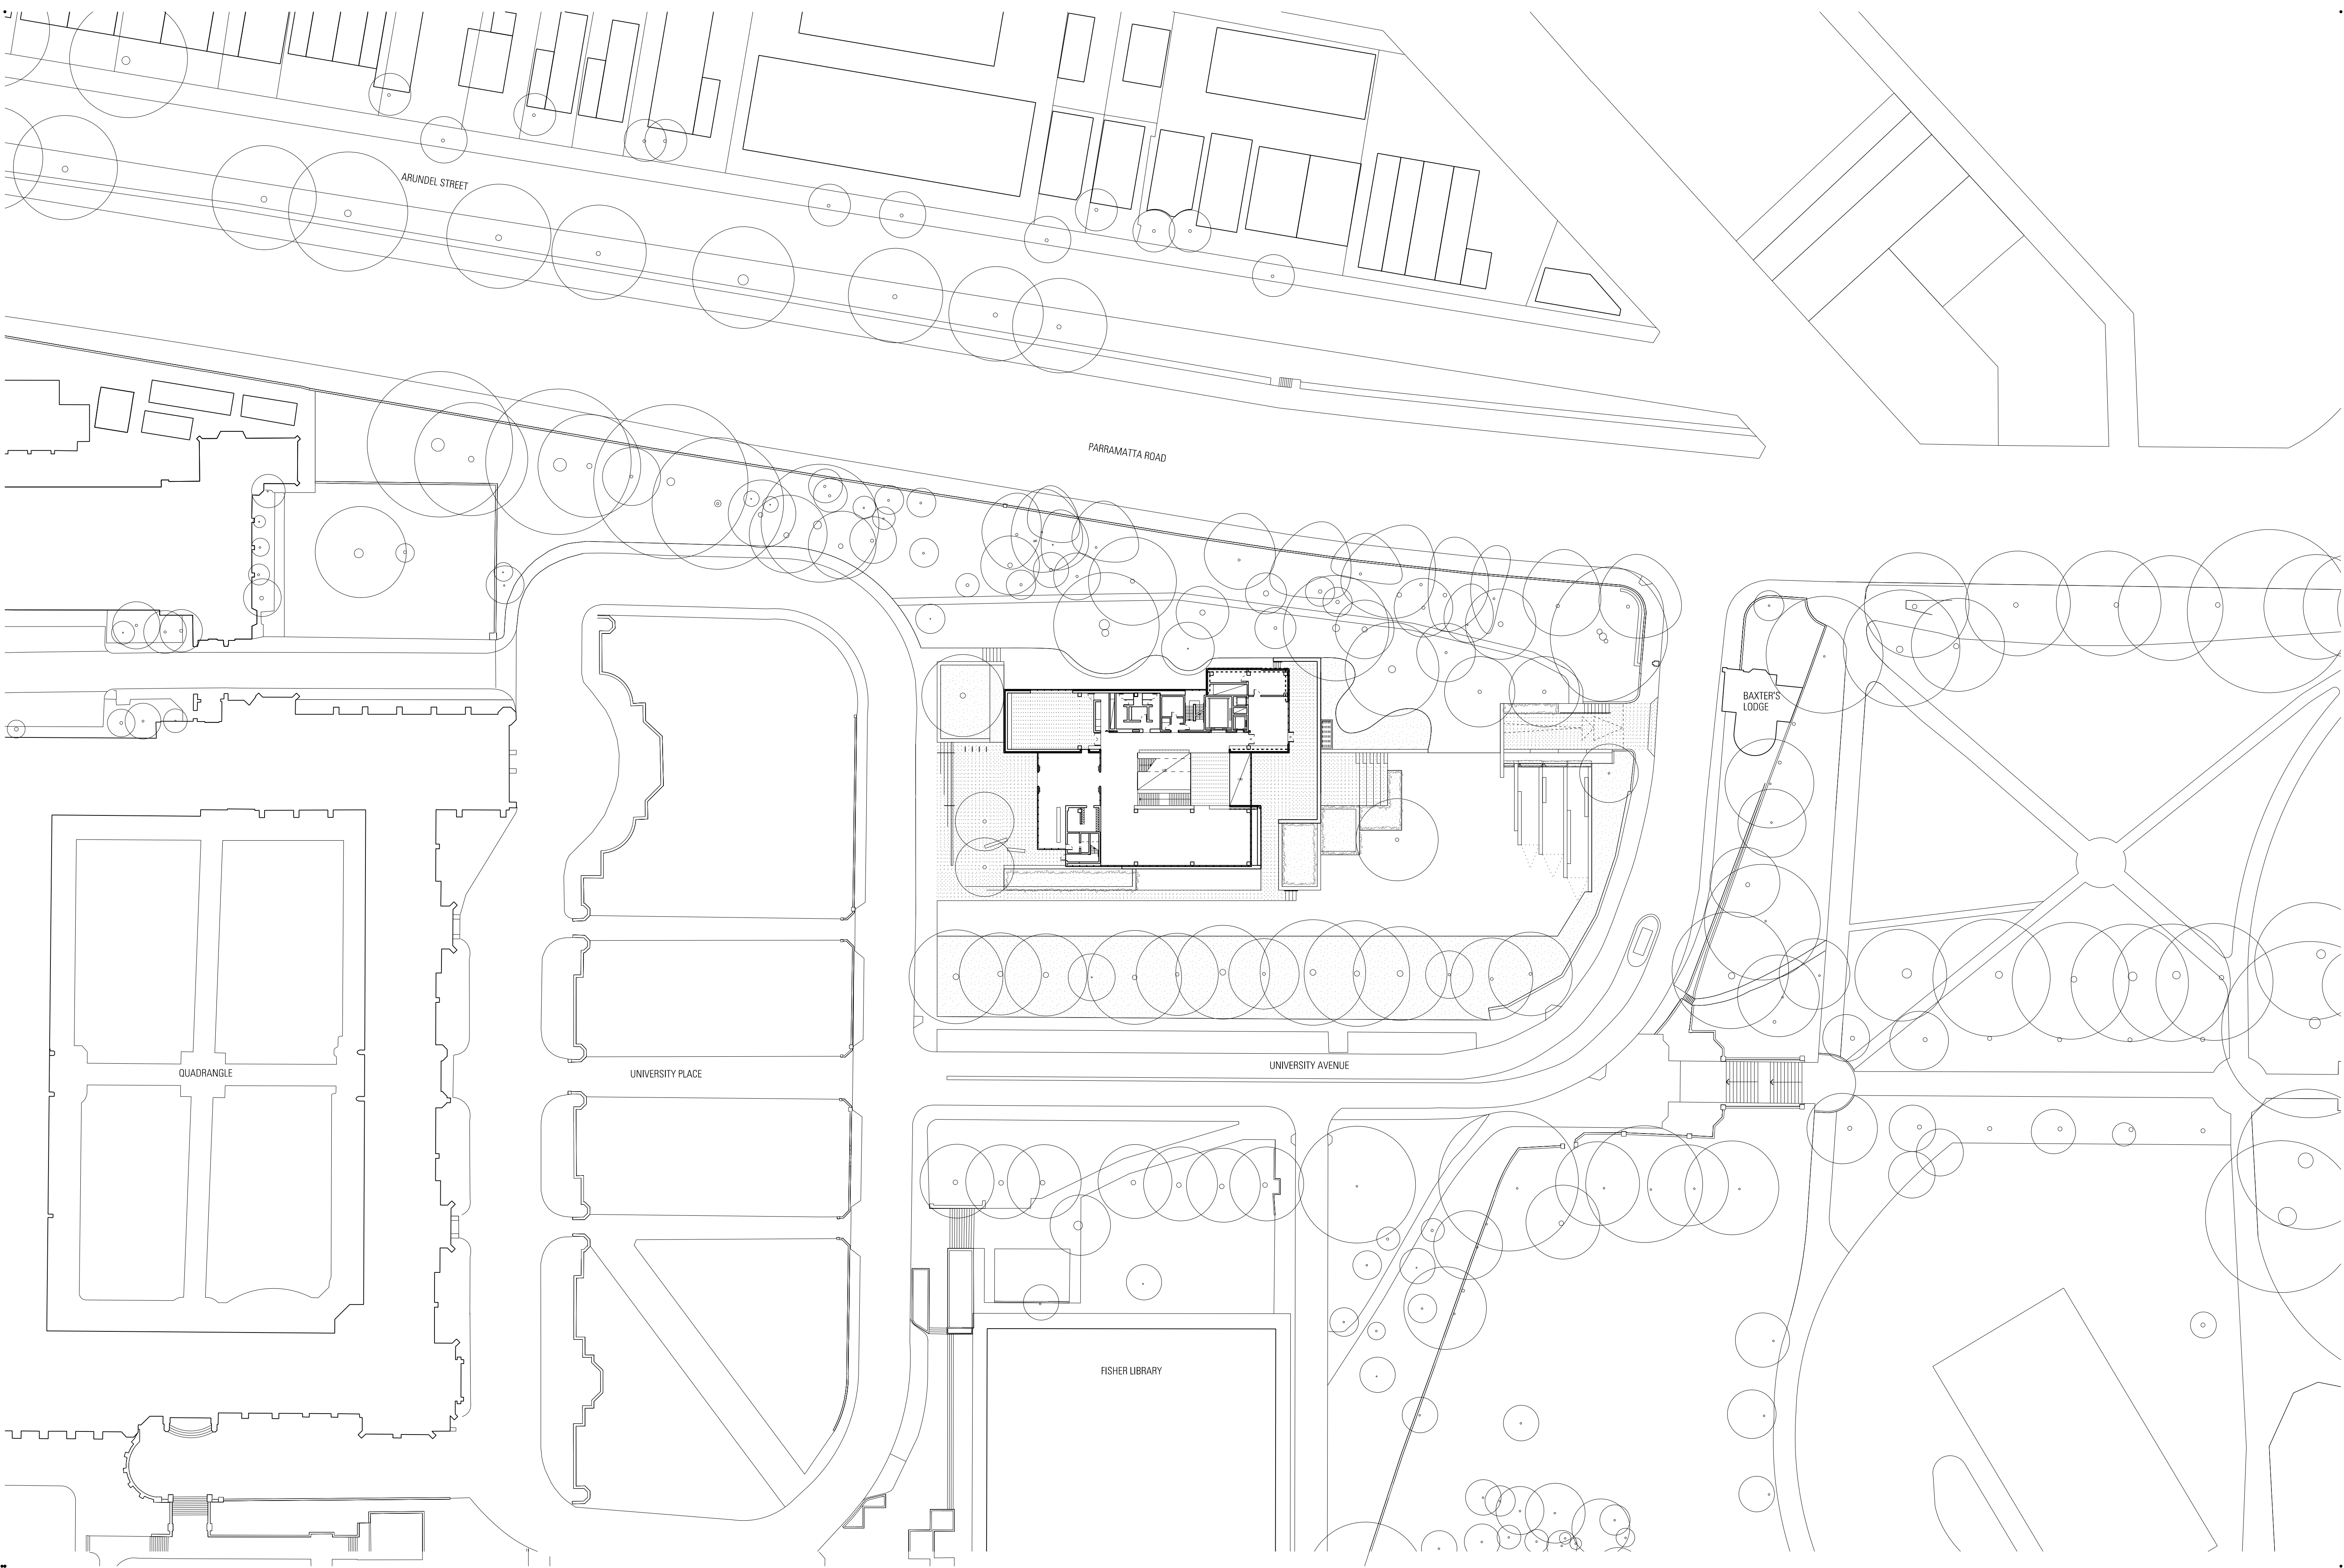

Rev	App	Old	Revision or reason for issue	Date	Legend	Structural & Civil ARUP 10/102 Kent St Sydney NSW 2000 02 9320 9320	Fire Engineering ARUP 10/102 Kent St Sydney NSW 2000 02 9320 9320	Archivist ArthurSafe 1300 272 671 enquiries@artorsafe.com.au	Accessibility Philip Chun Suite 404, 44 Hampden Rd Artarmon NSW 2064 02 9412 2322	Key Plan 	Scale / North Point 	Architect JPW JOHNSON PILTON WALKER Johnson Pilton Walker Pty Ltd ACN 095 778 886 Level 10 Plaza Building Australia Square 95 Pitt Street Sydney New South Wales 2000 Australia Telephone +61 2 9259 5900 Facsimile +61 2 9259 5999 Email jpww@jpww.com.au	Project Title UNIVERSITY OF SYDNEY CHAU CHAK WING MUSEUM	Drawing Title PRECINCT PLAN	
	01	KL													DW
						Building Services ARUP 10/102 Kent St Sydney NSW 2000 02 9320 9320	ESD & Facades Stevens Varming Level 8, 9 Castlereagh St Sydney NSW 2000 02 9967 2200	Town Planner MG Planning Suite 1.4, 135 Victoria Rd Drumoyne NSW 2047 02 9719 3118	BCA Group DLA Level 3, No 10 Bridge St Sydney NSW 2000 02 8355 316						
											General Notes Do not scale from drawing. Use marked dimensions. To be read in conjunction with all other Consultant's drawings. The Architect to be immediately notified of any discrepancies. Copyright on this drawing retained by the Architect.		Client The University of Sydney Sydney NSW 2006	Project Number 15037 Drawing Number JPW-DA-A-0400	Documentation Stage DA Revision 01