


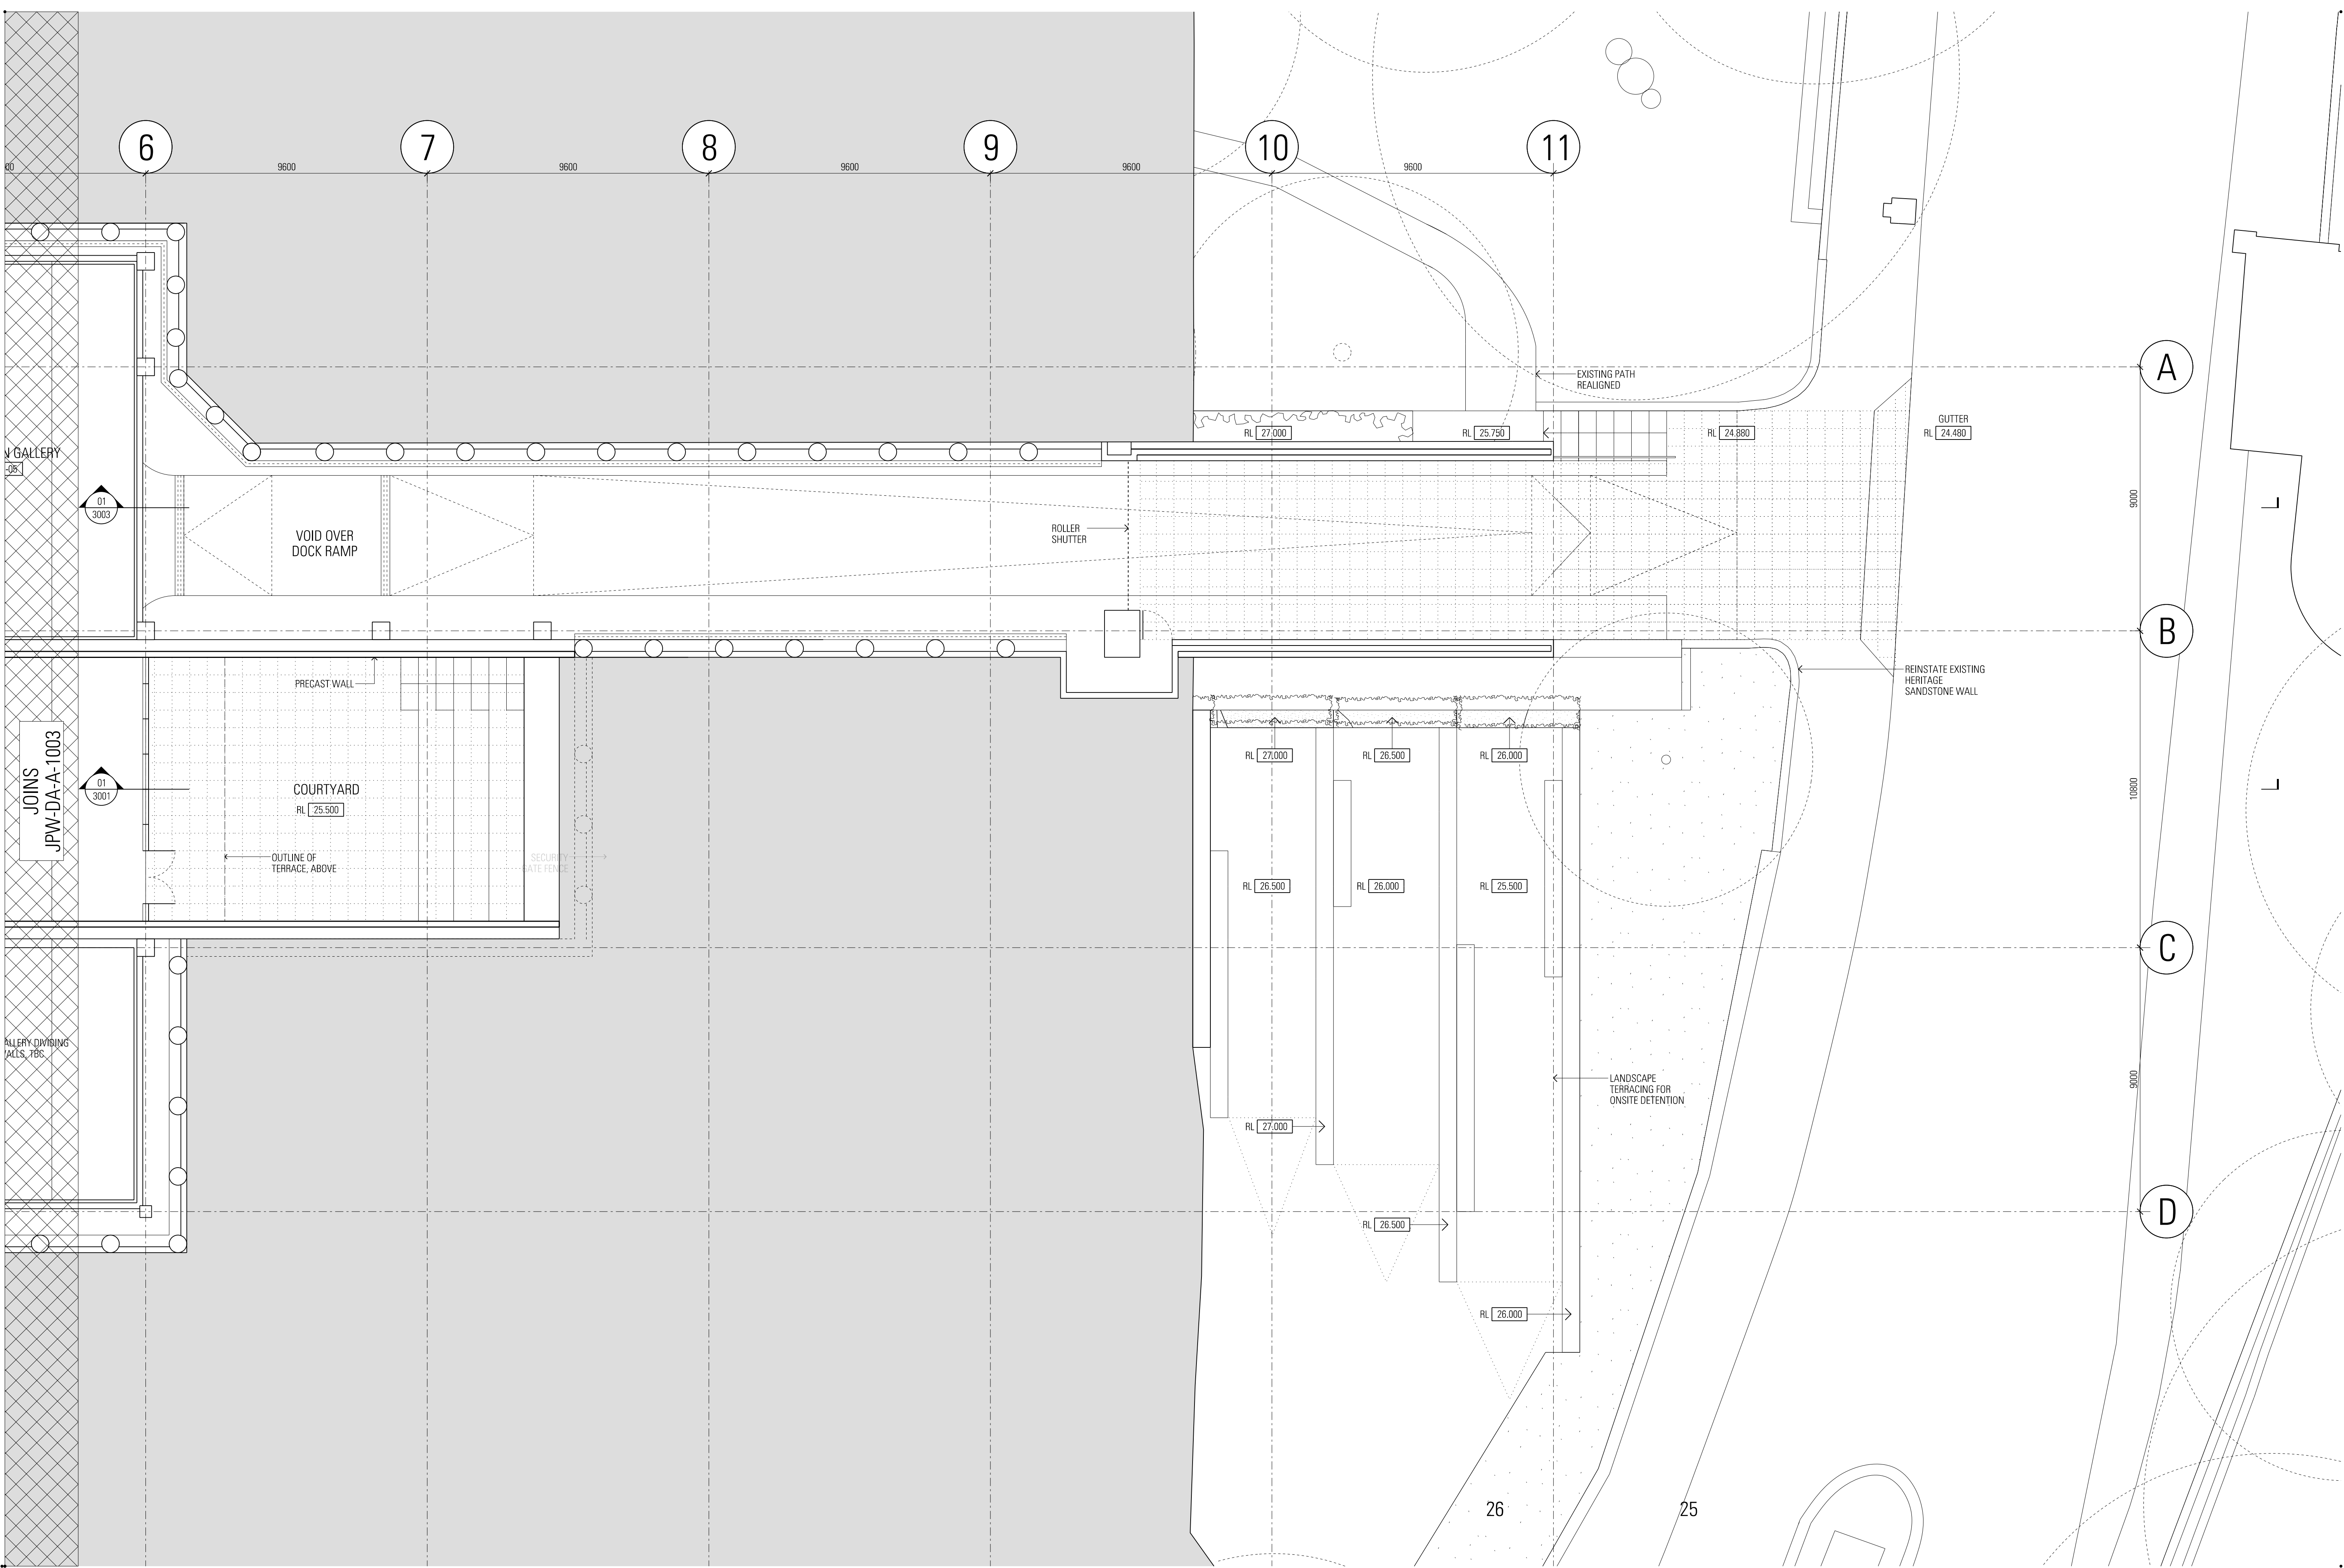

Rev	App	Old	Revision or reason for issue	Date	Legend	Structural & Civil	Fire Engineering	Architect	Accessibility	Key Plan	Scale / North Point	Author	Project Title	Drawing Title
01	KL	DW	Development Application	05/05/2017		ARUP 10/102 Kent St Sydney NSW 2000 02 9320 9320	ARUP 10/102 Kent St Sydney NSW 2000 02 9320 9320	Arborsafe 1300 272 671 enquiries@arborsafe.com.au	Philip Chun Suite 404, 44 Hampden Rd Artarmon NSW 2064 02 9412 2322		1:100 @ A1, 1:200 @ A3 0 1 2 3 5m	Johnson Pilton Walker Pty Ltd Level 10 Plaza Building Australia Square 95 Pitt Street Sydney New South Wales 2000 Australia Telephone +61 2 9259 5900 Facsimile +61 2 9259 5999 Email jpww@jpww.com.au	UNIVERSITY OF SYDNEY CHAU CHAK WING MUSEUM	GENERAL ARRANGEMENT PLAN LOWER LEVEL 1 - 2
						Building Services ARUP 10/102 Kent St Sydney NSW 2000 02 9320 9320	ESD & Facades Stevenson Varming Level 8, 9 Castlereagh St Sydney NSW 2000 02 9967 2200	Town Planner MG Planning Suite 1.4, 135 Victoria Rd Drumoyne NSW 2047 02 9719 3118	BCA Group DLA Suite 3, No 10 Bridge St Sydney NSW 2000 02 9355 316				The University of Sydney Sydney NSW 2006	Project Number 15037 Drawing Number JPW-DA-A-1004
														Documentation Stage DA Revision 01