


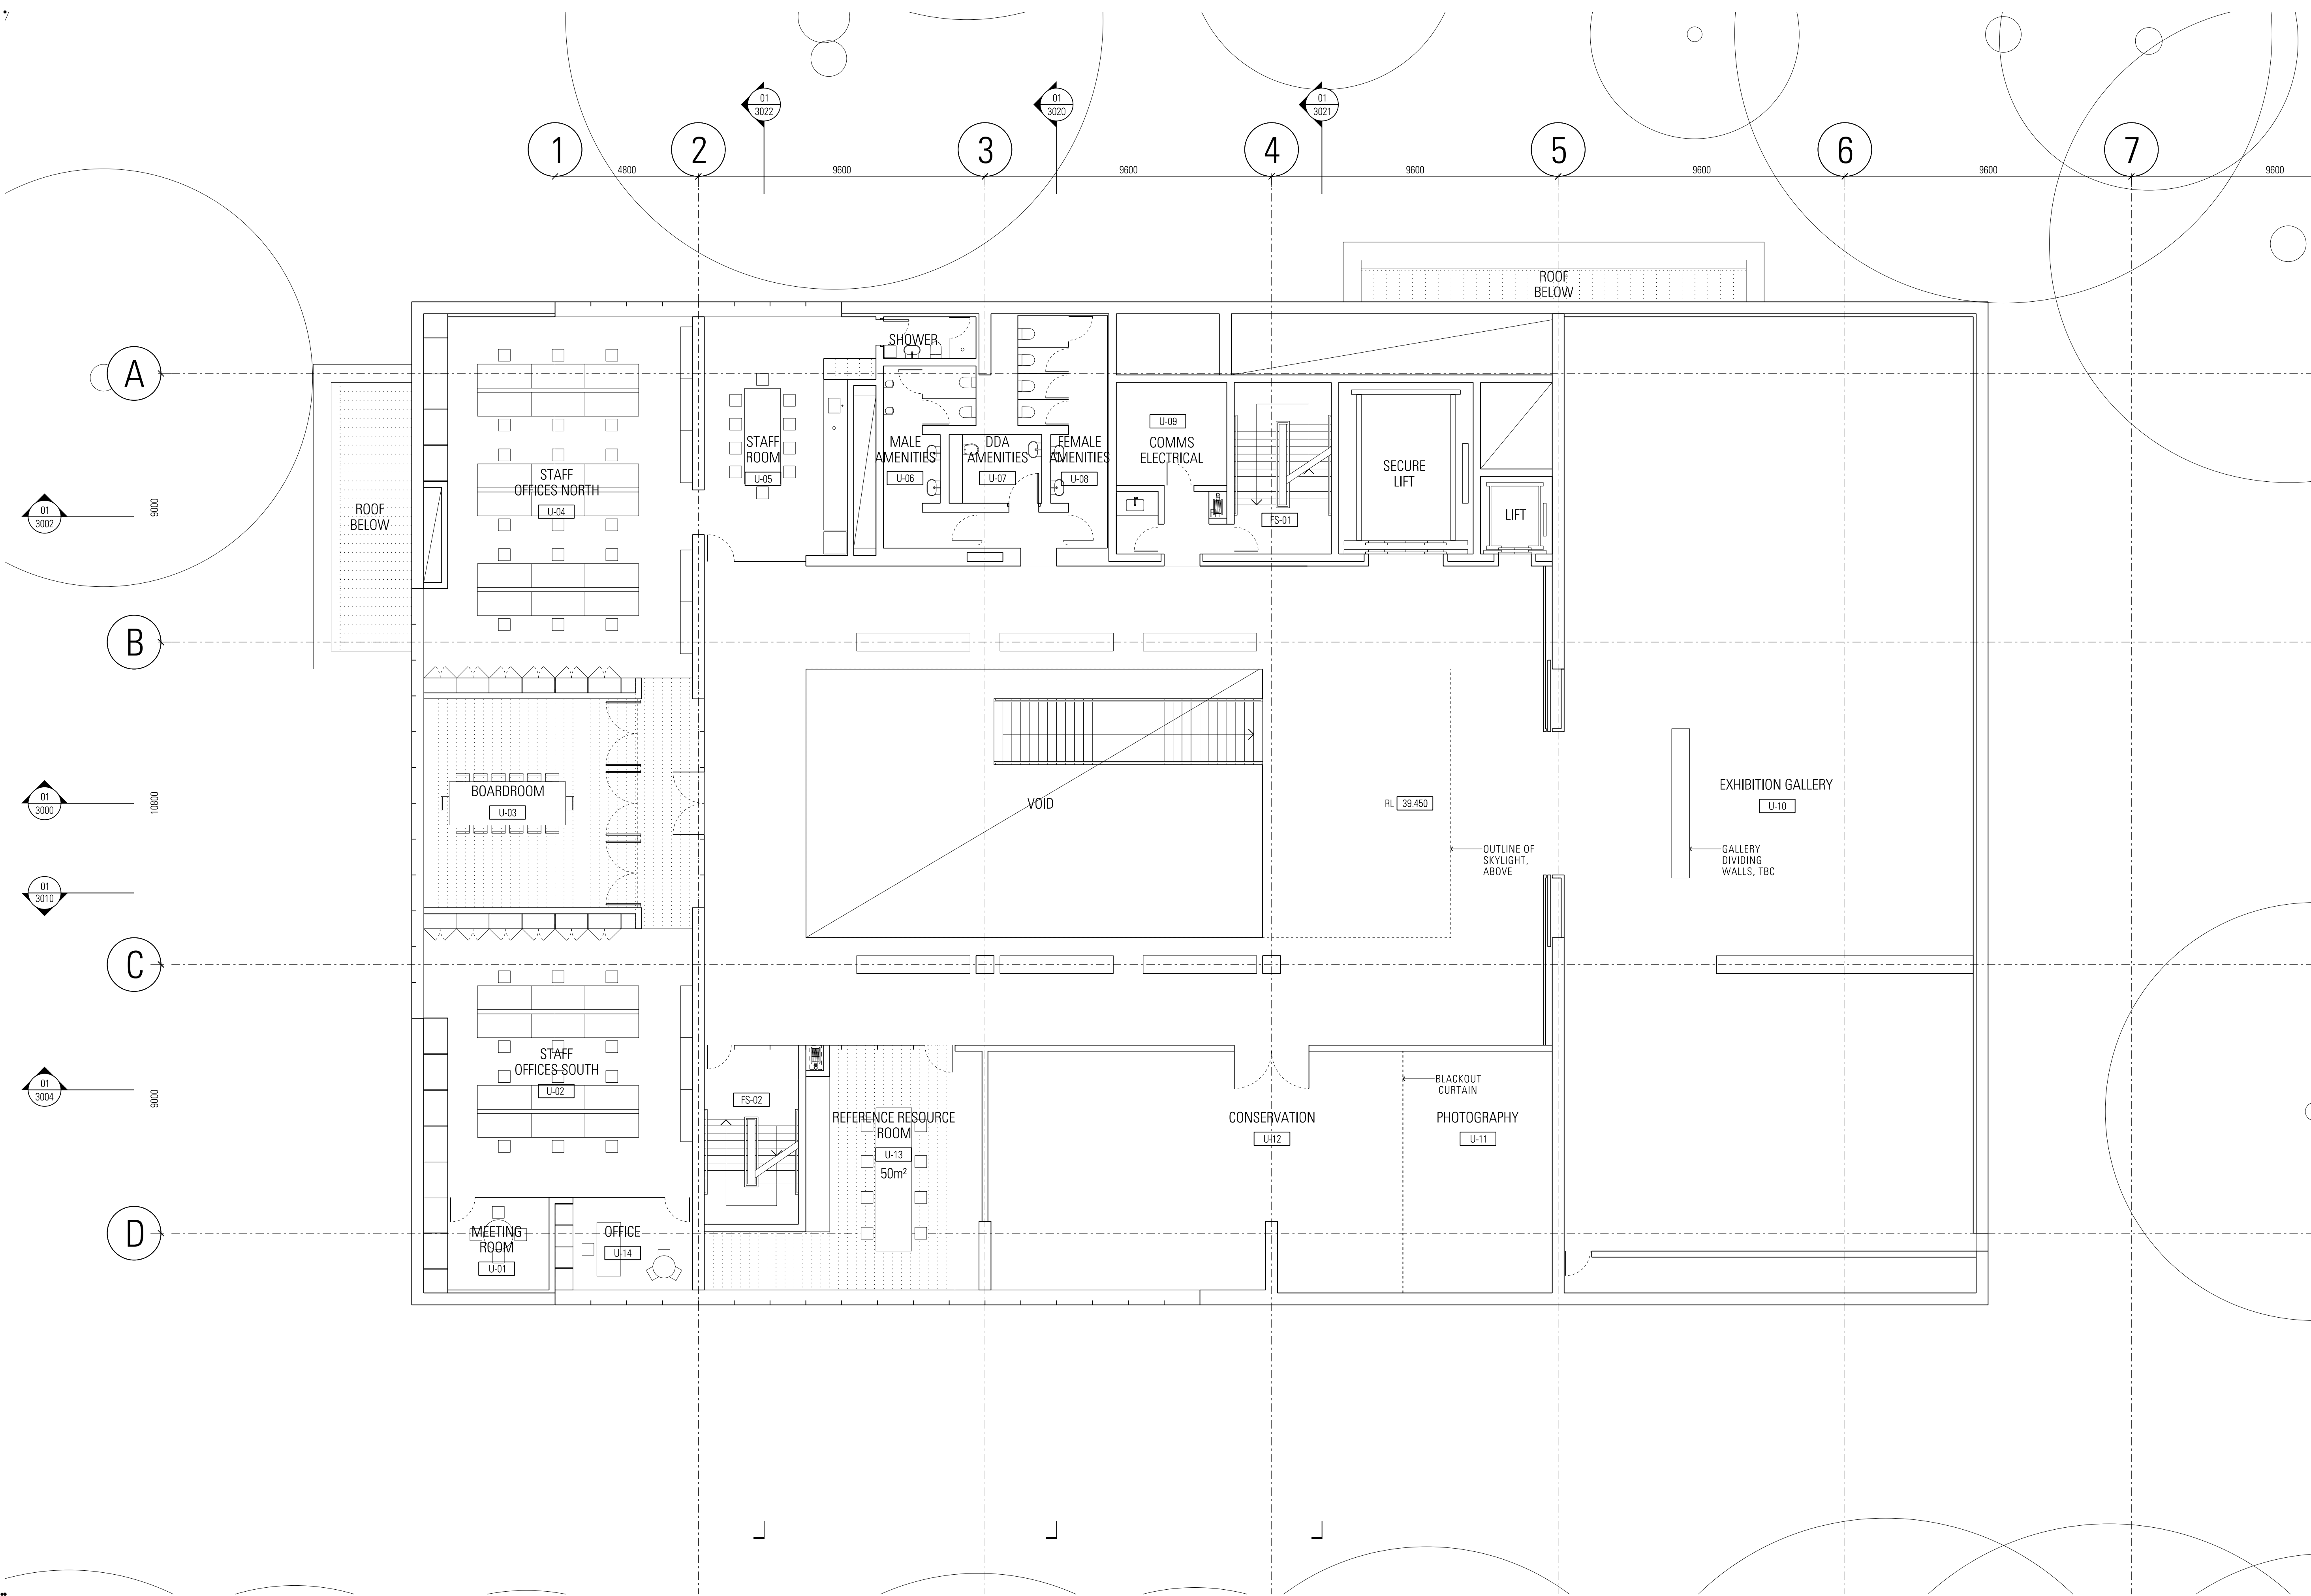

Rev 00 01	App KL KL	Old DW DW	Revision or reason for issue Development Application Development Application	Date 17/03/2017 05/05/2017	Legend	Structural & Civil ARUP 10/102 Kent St Sydney NSW 2000 02 9320 9320	Fire Engineering ARUP 10/102 Kent St Sydney NSW 2000 02 9320 9320	Architect ArboSafe 1300 272 671 enquiries@arborsafe.com.au	Accessibility Philip Chiu Suite 404, 44 Hampden Rd Artamon NSW 2064 02 9412 2322		Scale / North Point 1:100 @ A1, 1:200 @ A3 	Architect JPW JOHNSON PILTON WALKER Johnson Pilton Walker Pty Ltd ACN 095 778 886 Level 10 Plaza Building Australia Square 95 Pitt Street Sydney New South Wales 2000 Australia Telephone +61 2 9259 5900 Facsimile +61 2 9259 5999 Email jpww@jpww.com.au	Project Title UNIVERSITY OF SYDNEY CHAU CHAK WING MUSEUM Client The University of Sydney Sydney NSW 2006	Drawing Title GENERAL ARRANGEMENT PLAN UPPER LEVEL Project Number 15037 Drawing Number JPW-DA-A-1008	Documentation Stage DA Revision 01
						Building Services ARUP 10/102 Kent St Sydney NSW 2000 02 9320 9320	ESD & Facades Stevens Varming Level 8, 9 Castlereagh St Sydney NSW 2000 02 9967 2200	Town Planner MG Planning Suite 1.4, 135 Victoria Rd Drummoyn NSW 2047 02 9719 3118	BCA Group DLA Level 3, No 10 Bridge St Sydney NSW 2000 02 8355 316						