


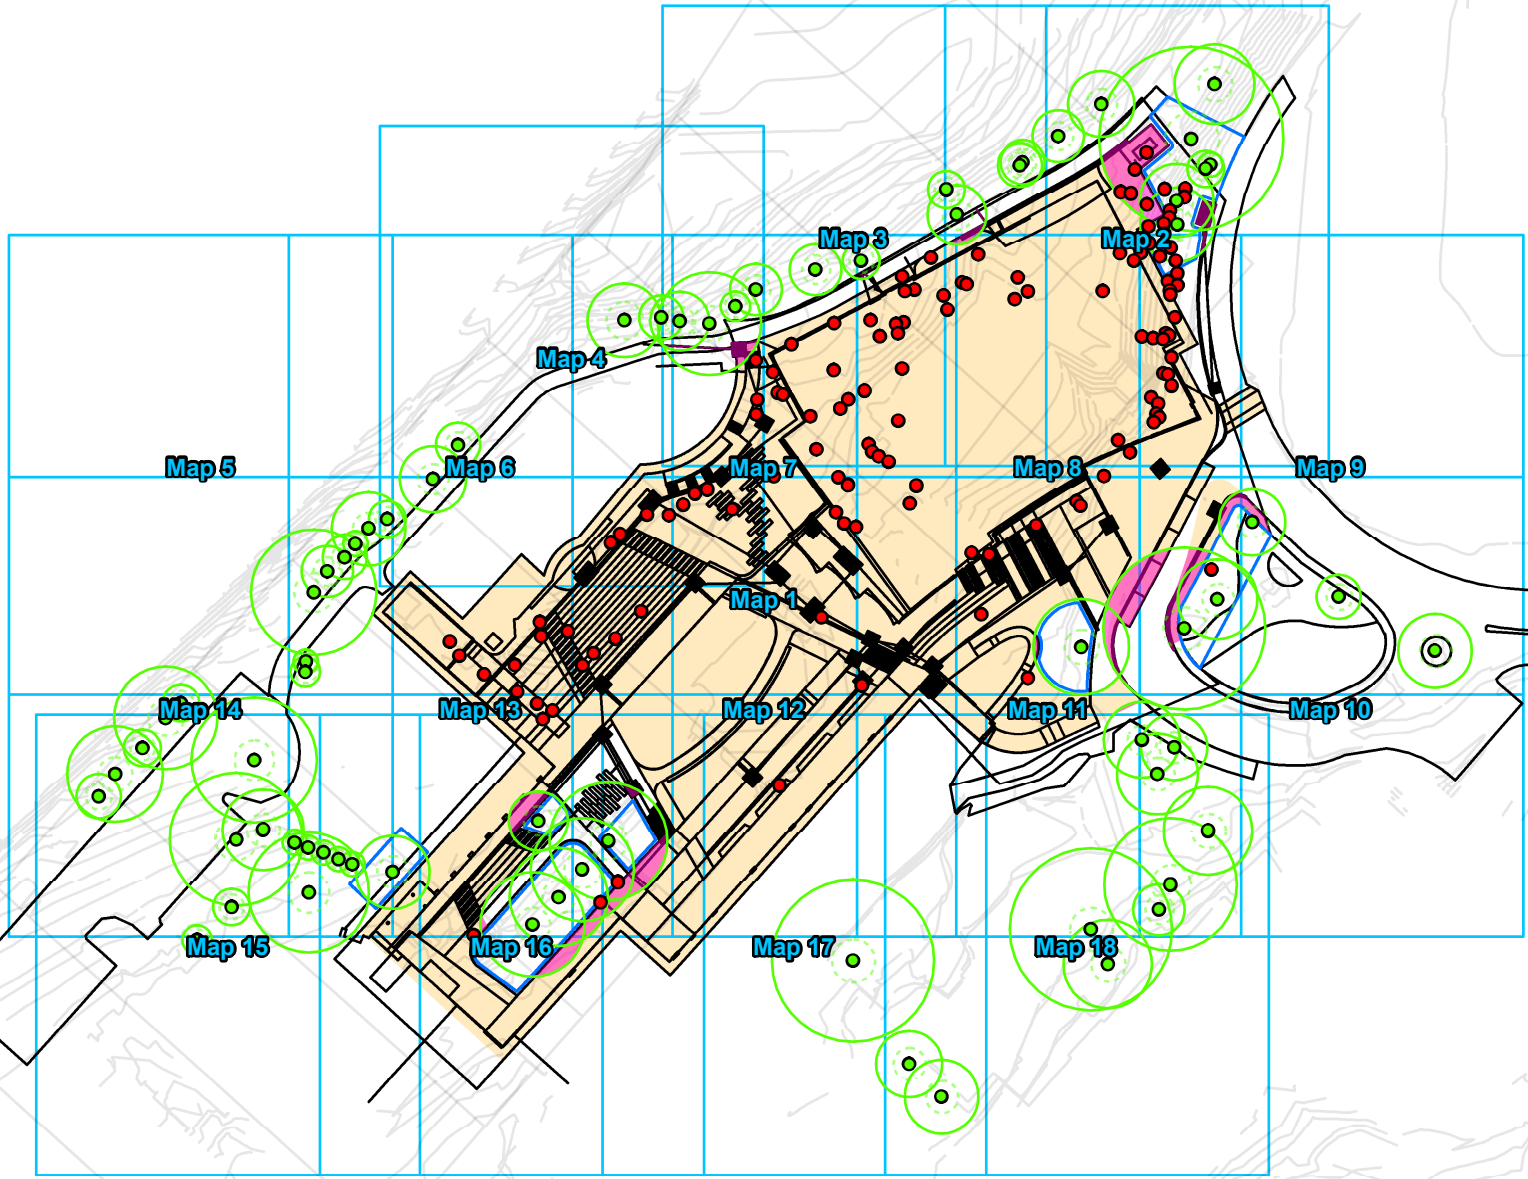

Legend

The subject trees

- Retain
- Remove

Protection zones


- TPZ (continuous line)
- SRZ (dashed line)

Site features

- Impact footprint
- Site plan (proposed)

Tree protection measures

- Tree protection fence
- Arborist to supervise works within the TPZ

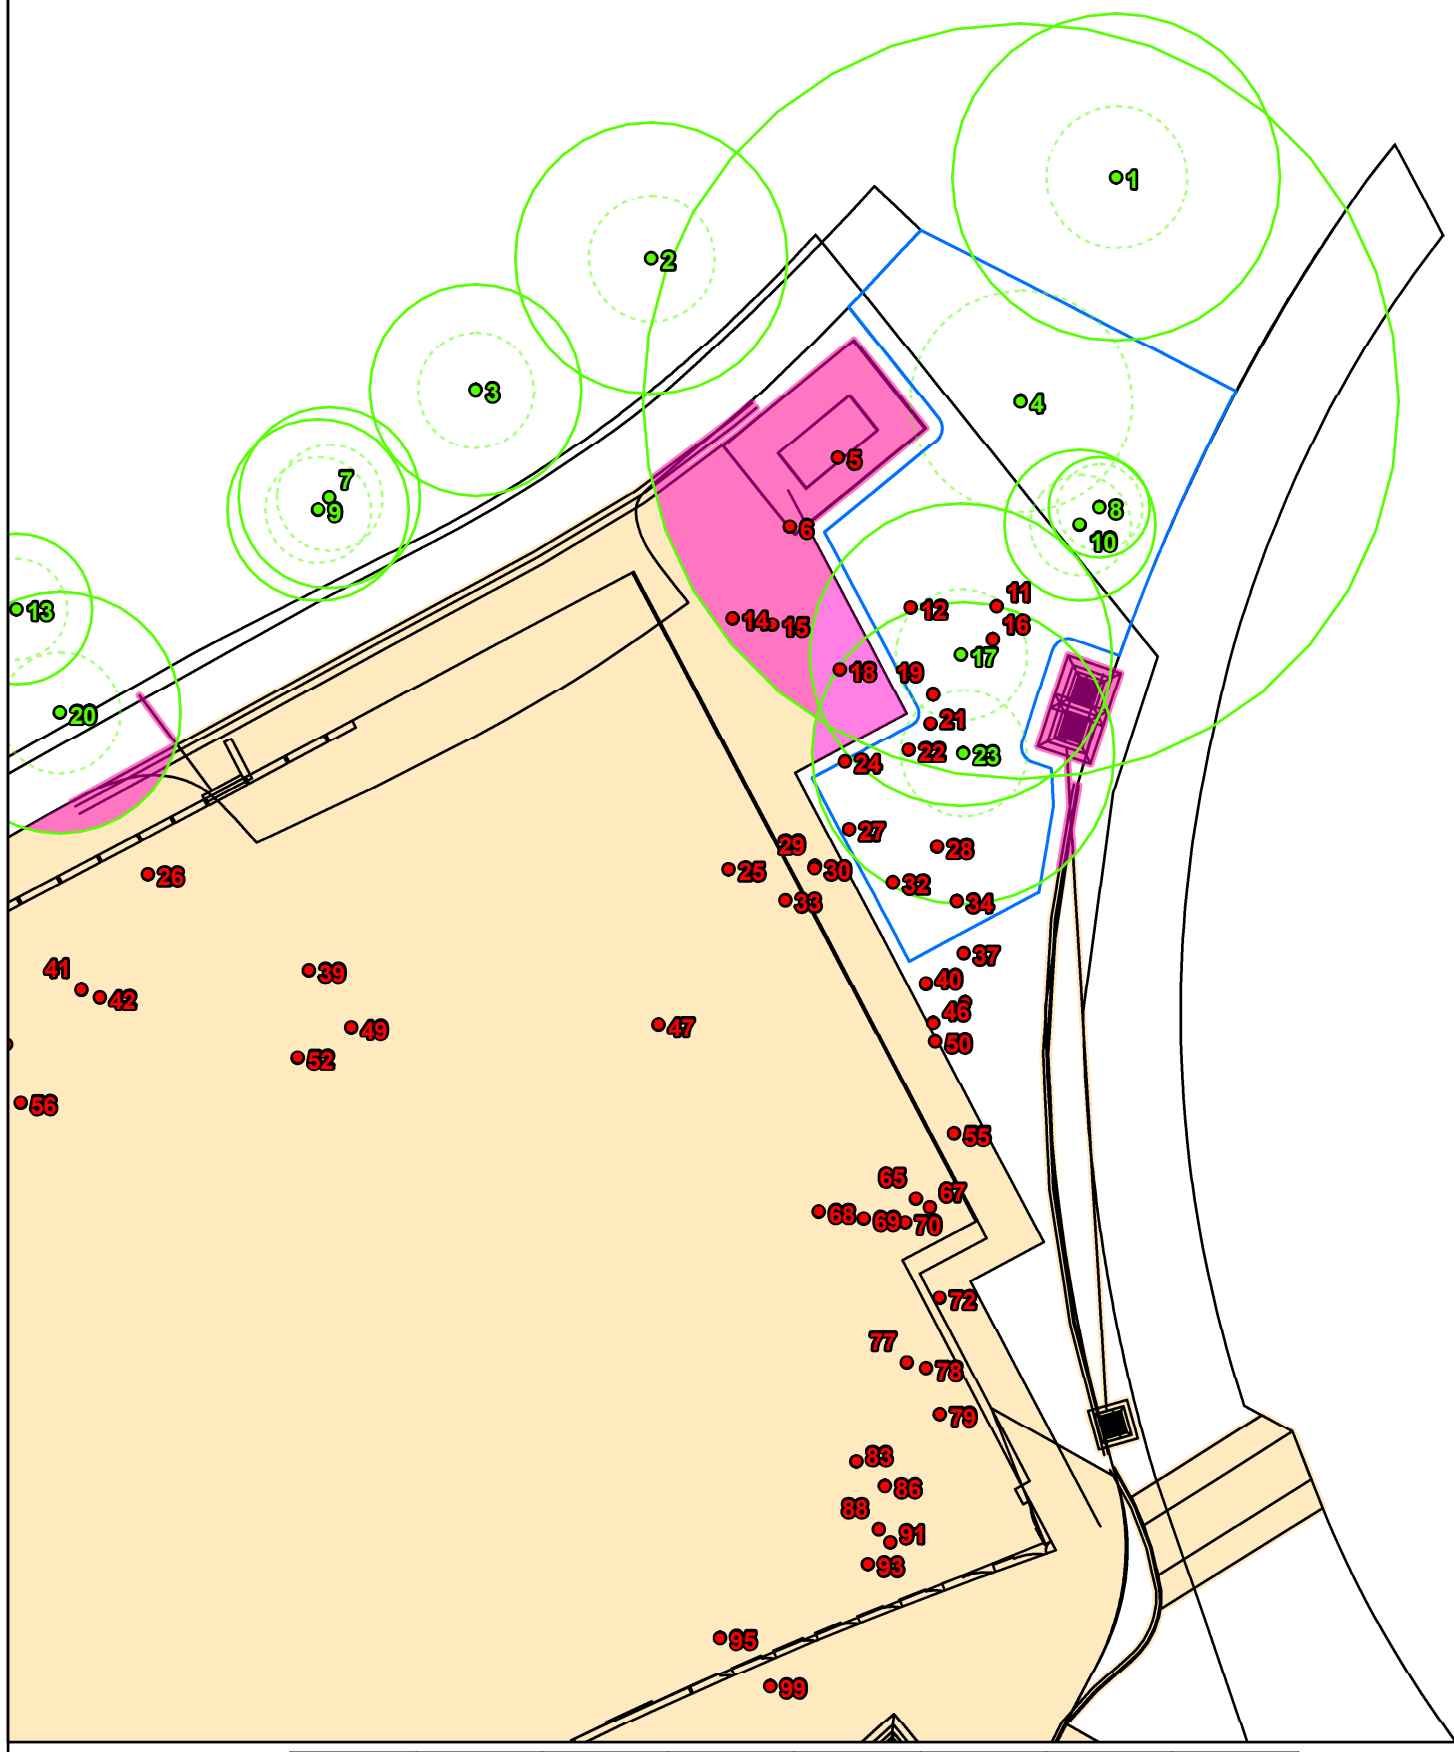

Legend

The subject trees

- Retain
- Remove

Protection zones


- TPZ (continuous line)
- SRZ (dashed line)

Site features

- Impact footprint
- Site plan (proposed)


Tree protection measures

- Tree protection fence
- Arborist to supervise works within the TPZ

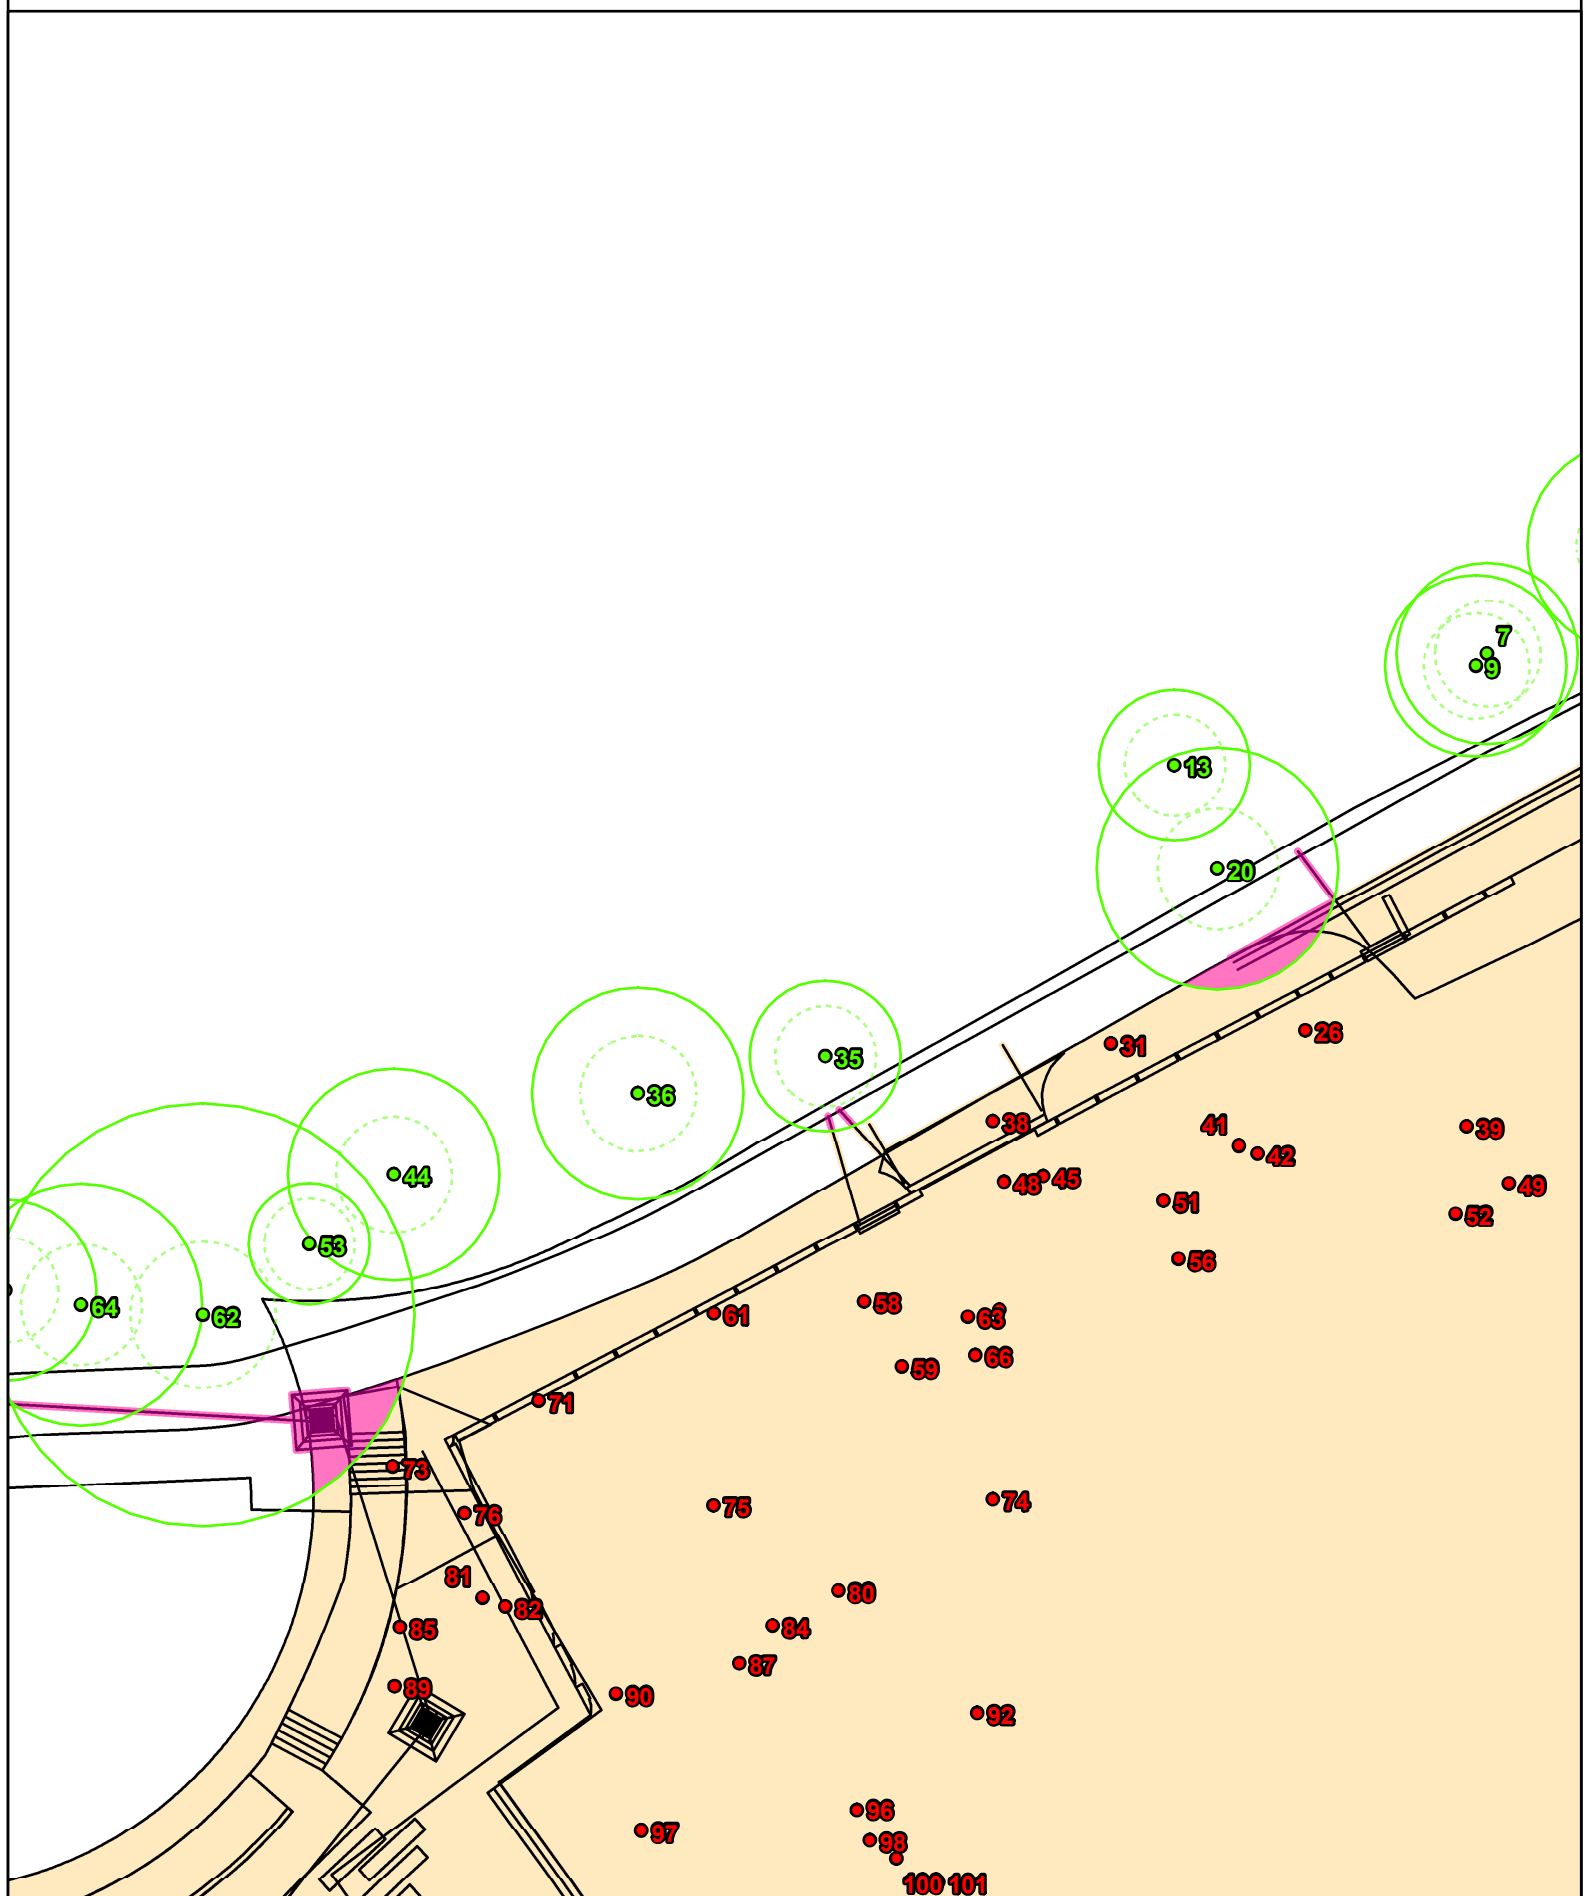

Legend

- | | | | |
|--------------------------|-------------------------|----------------------|--|
| The subject trees | Protection zones | Site features | Tree protection measures |
| ● Retain | TPZ (continuous line) | Impact footprint | Tree protection fence |
| ● Remove | SRZ (dashed line) | Site plan (proposed) | Arborist to supervise works within the TPZ |

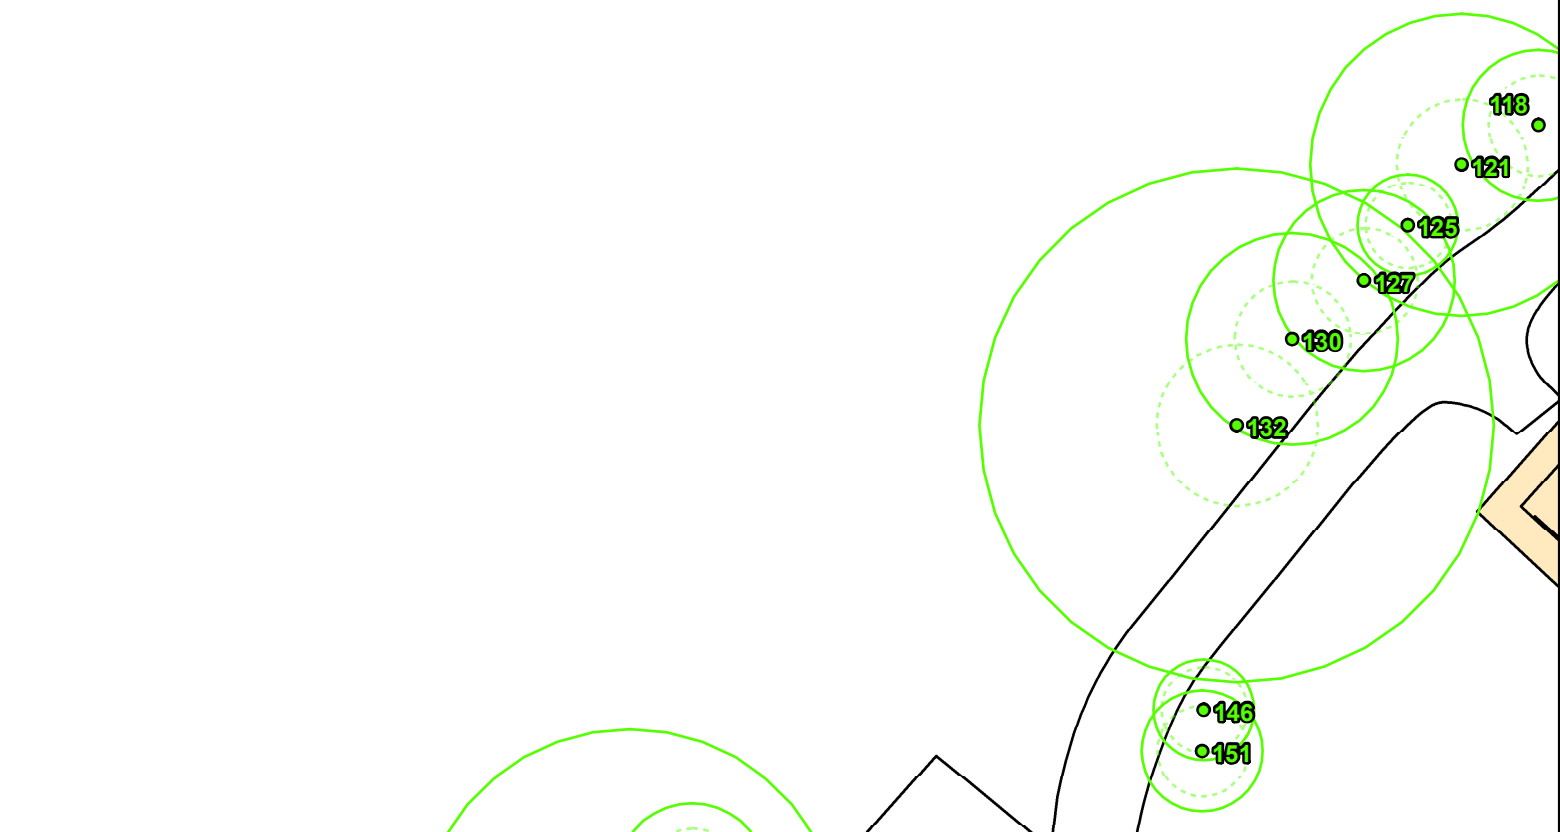

Legend

The subject trees

- Retain
- Remove

Protection zones


- TPZ (continuous line)
- SRZ (dashed line)

Site features

- Impact footprint
- Site plan (proposed)

Tree protection measures

- Tree protection fence
- Arborist to supervise works within the TPZ

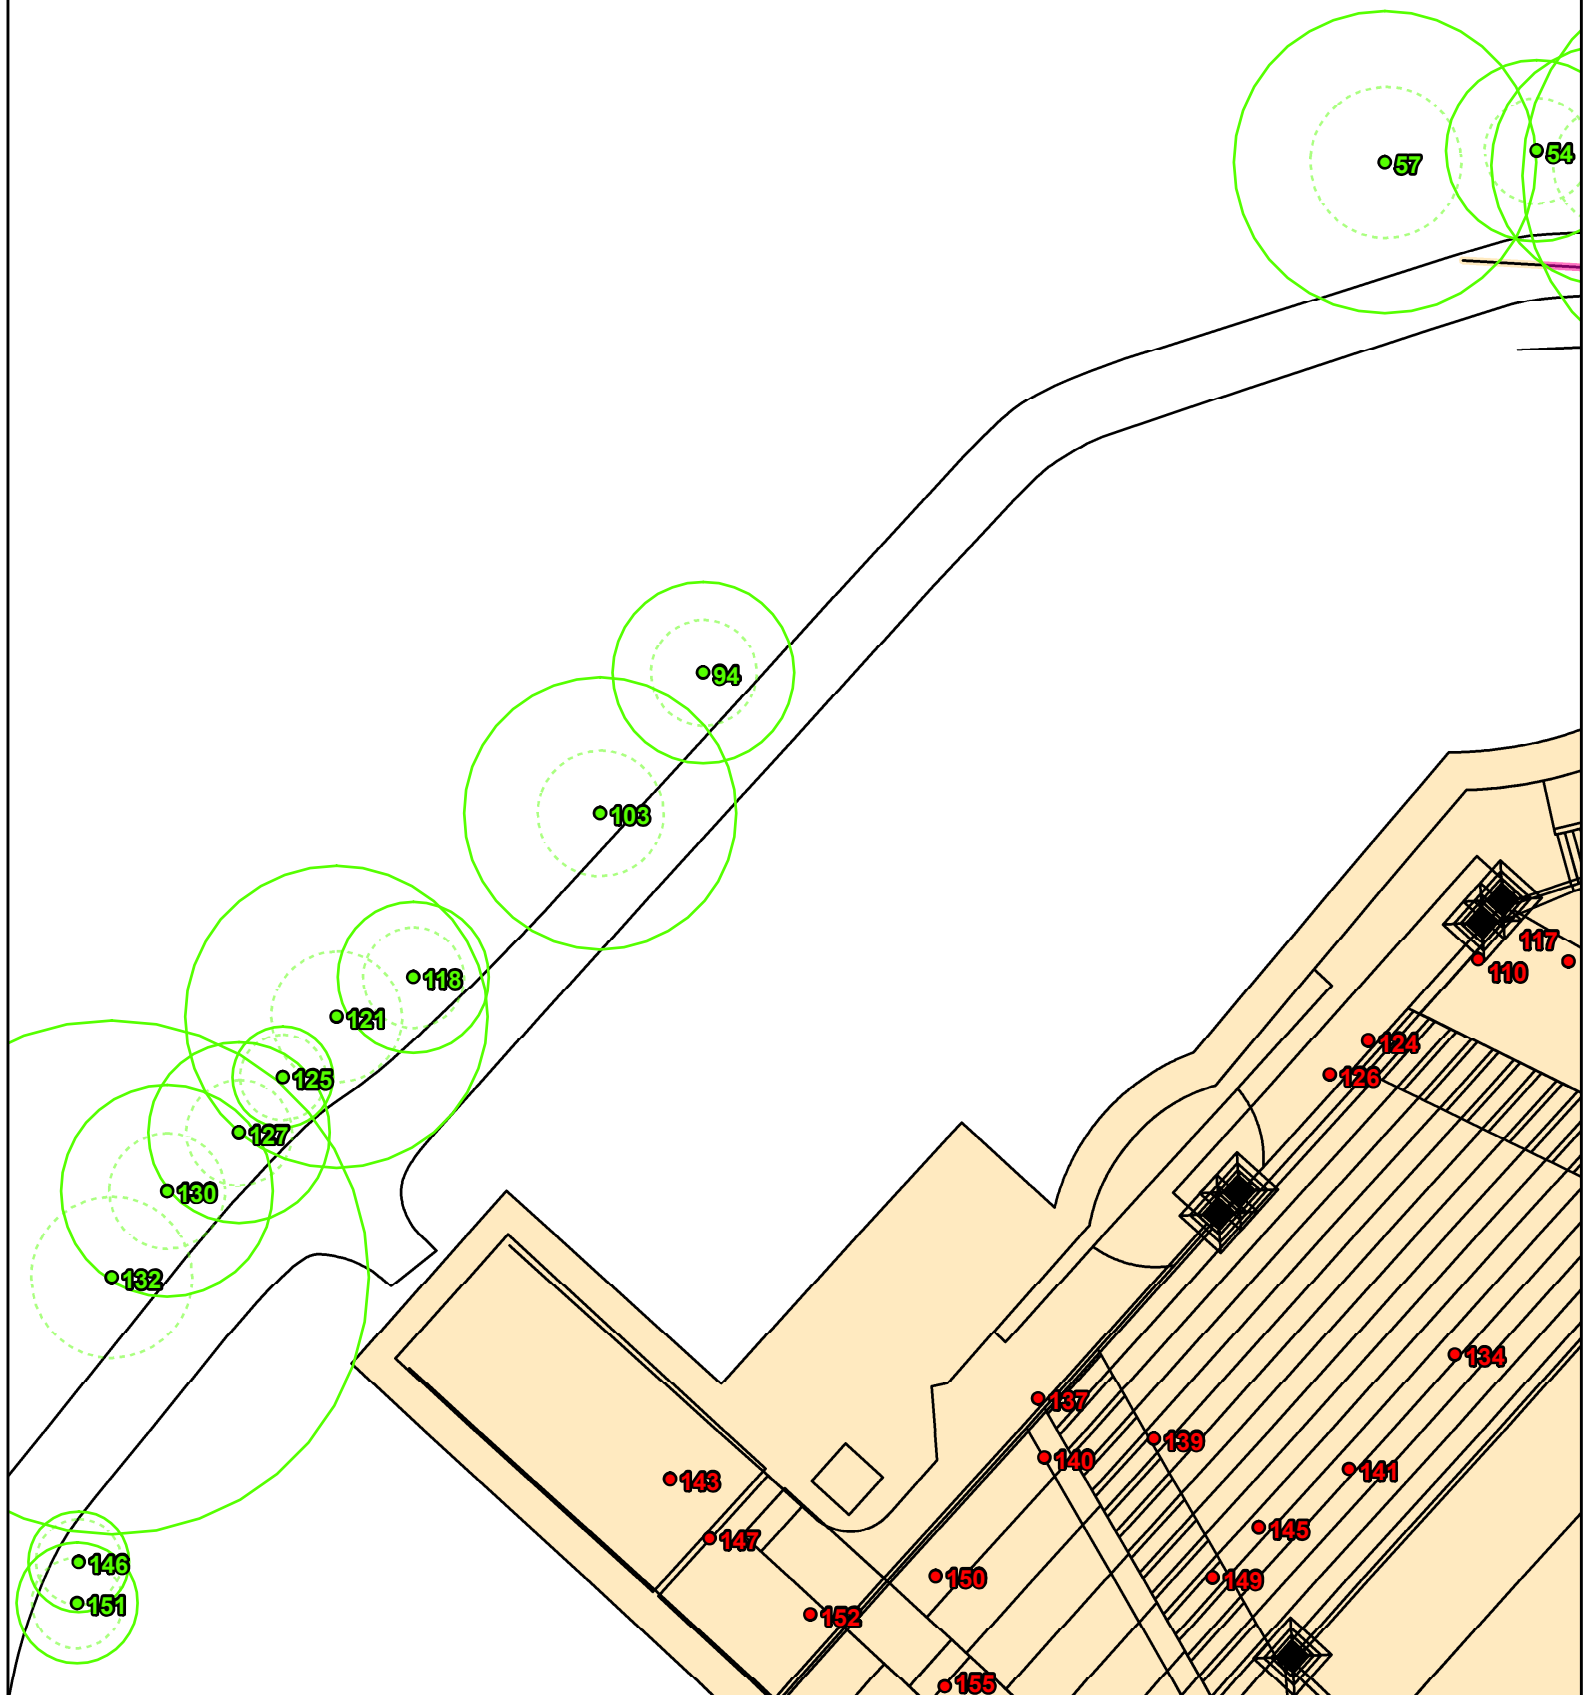

Legend

The subject trees

- Retain
- Remove

Protection zones


- TPZ (continuous line)
- SRZ (dashed line)

Site features

- Impact footprint
- Site plan (proposed)

Tree protection measures

- Tree protection fence
- Arborist to supervise works within the TPZ

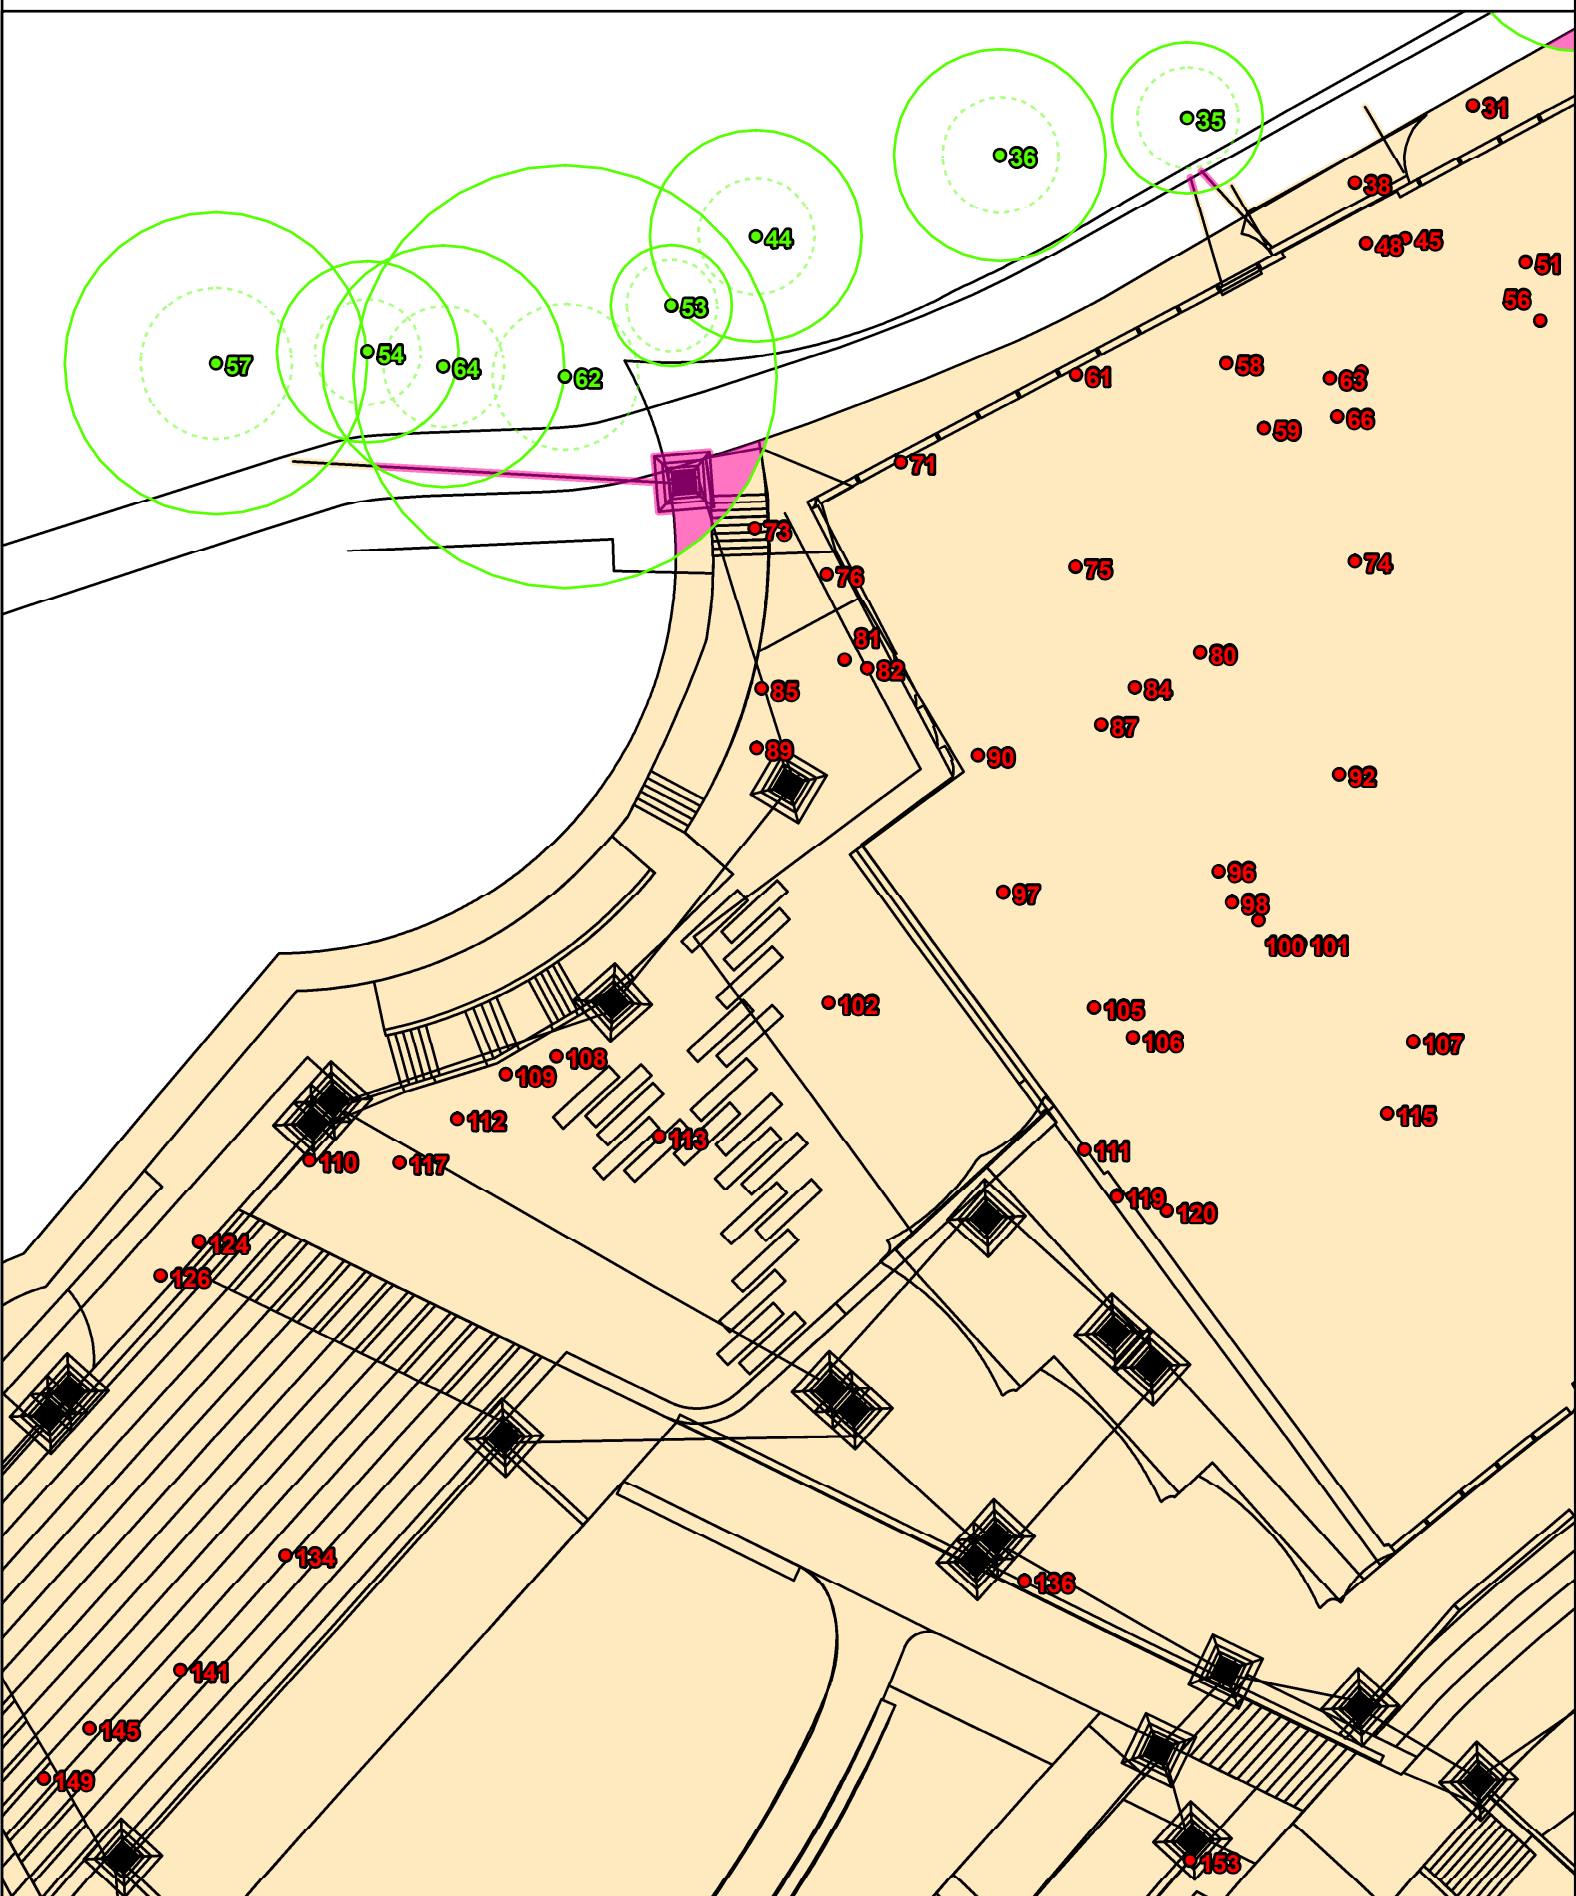

Legend

The subject trees

- Retain
- Remove

Protection zones

- TPZ (continuous line)
- SRZ (dashed line)


Site features

- Impact footprint
- Site plan (proposed)

Tree protection measures

- Tree protection fence
- Arborist to supervise works within the TPZ



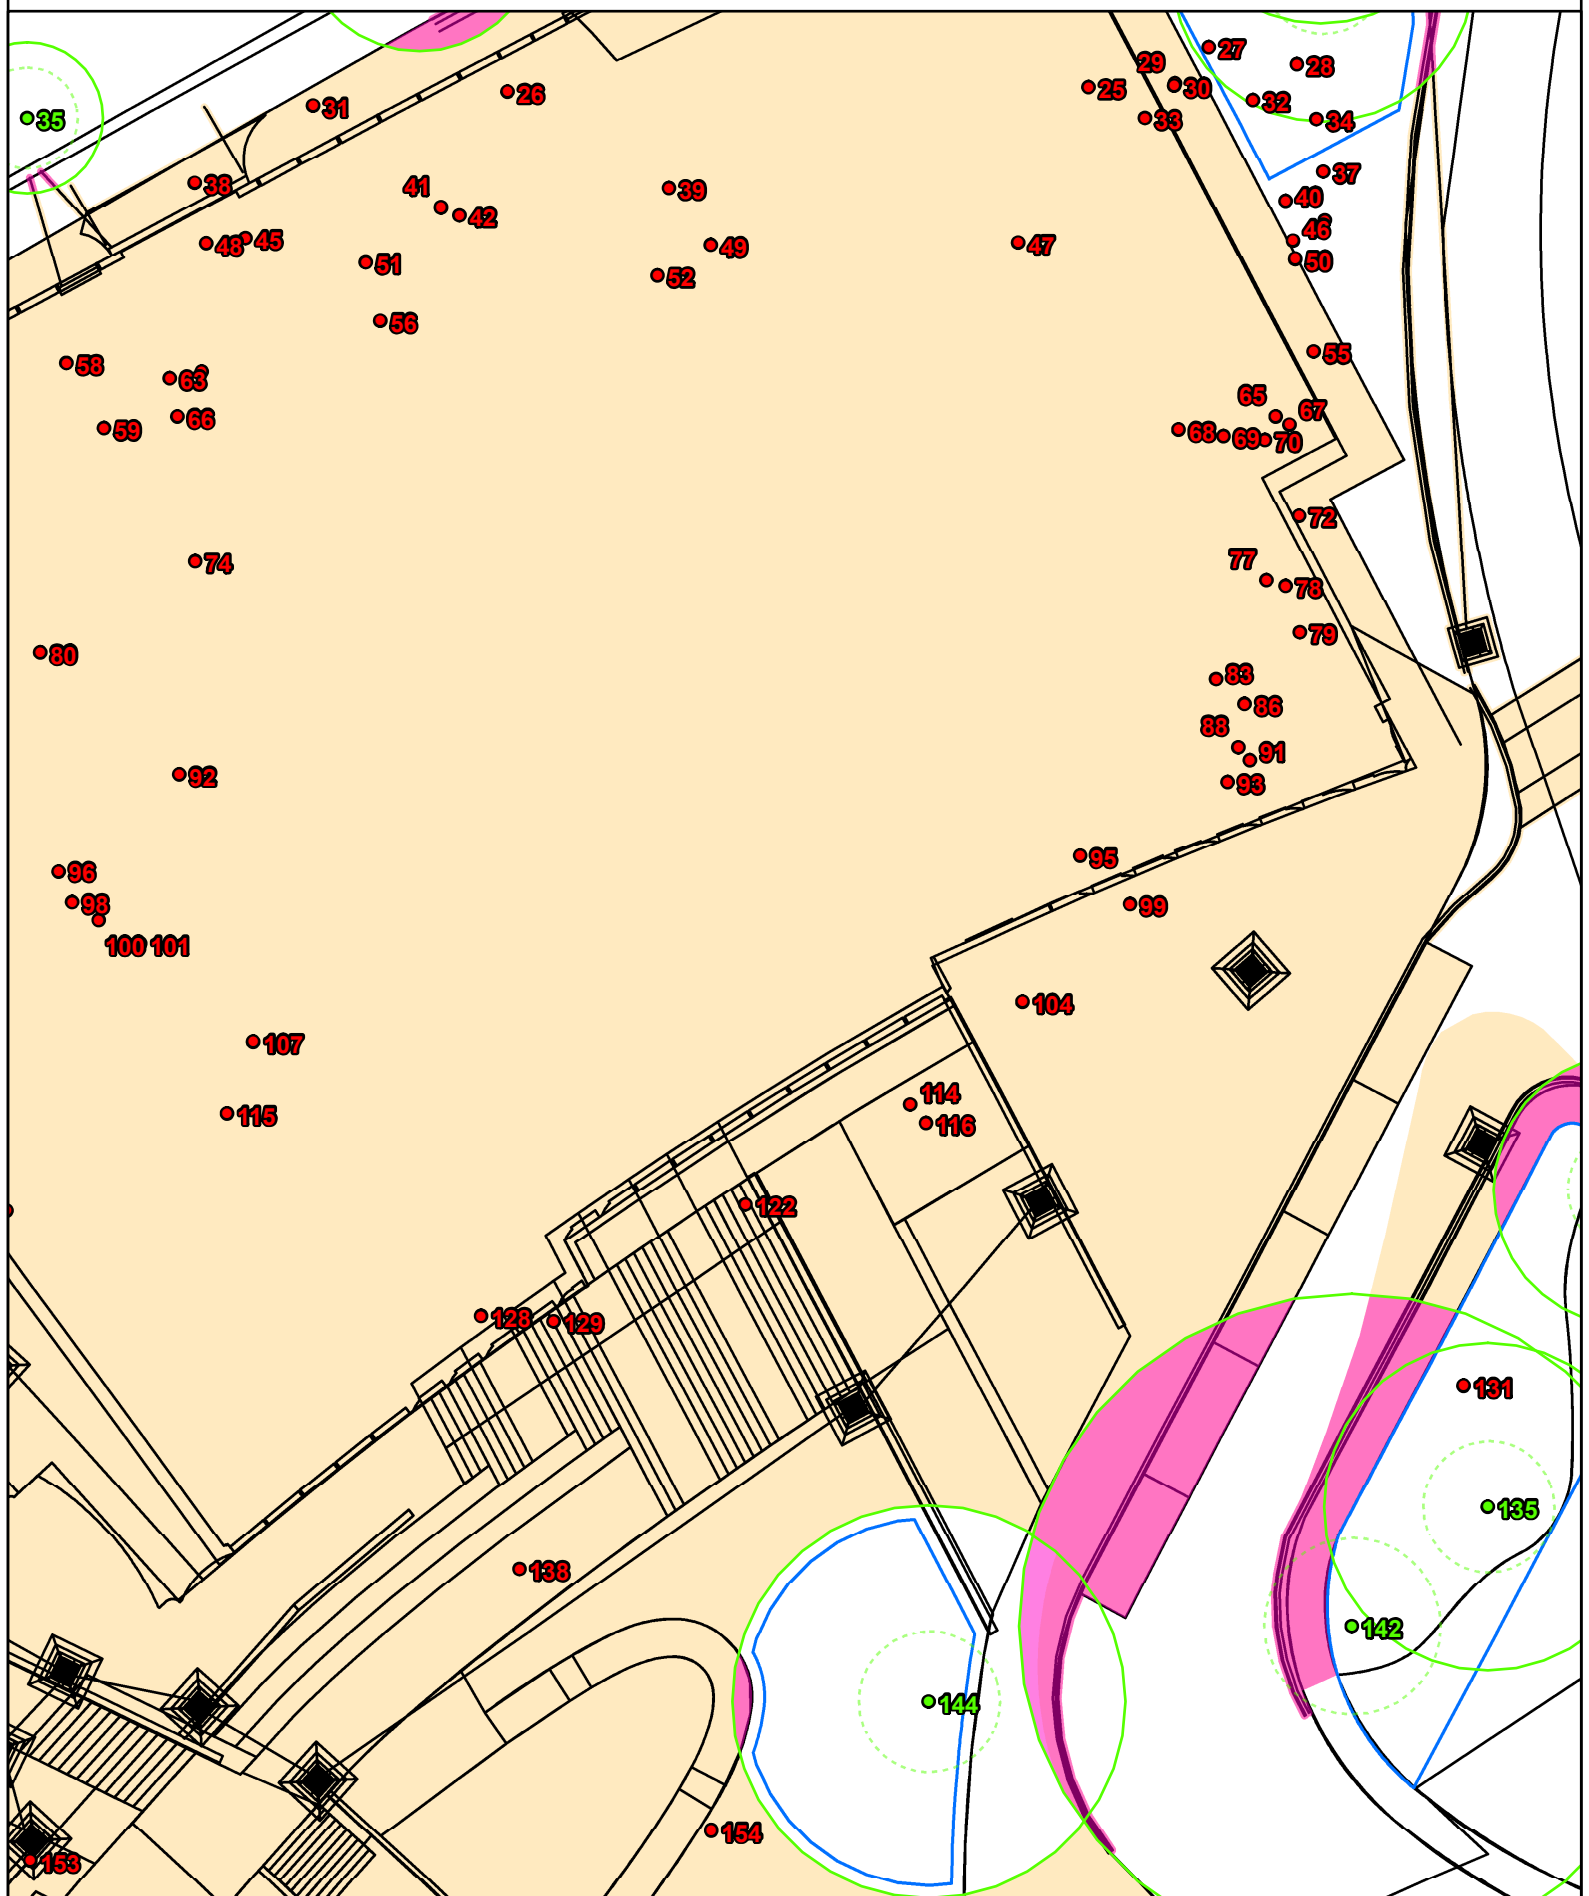

Legend

The subject trees

- Retain
- Remove

Protection zones


- TPZ (continuous line)
- SRZ (dashed line)

Site features

- Impact footprint
- Site plan (proposed)

Tree protection measures

- Tree protection fence
- Arborist to supervise works within the TPZ

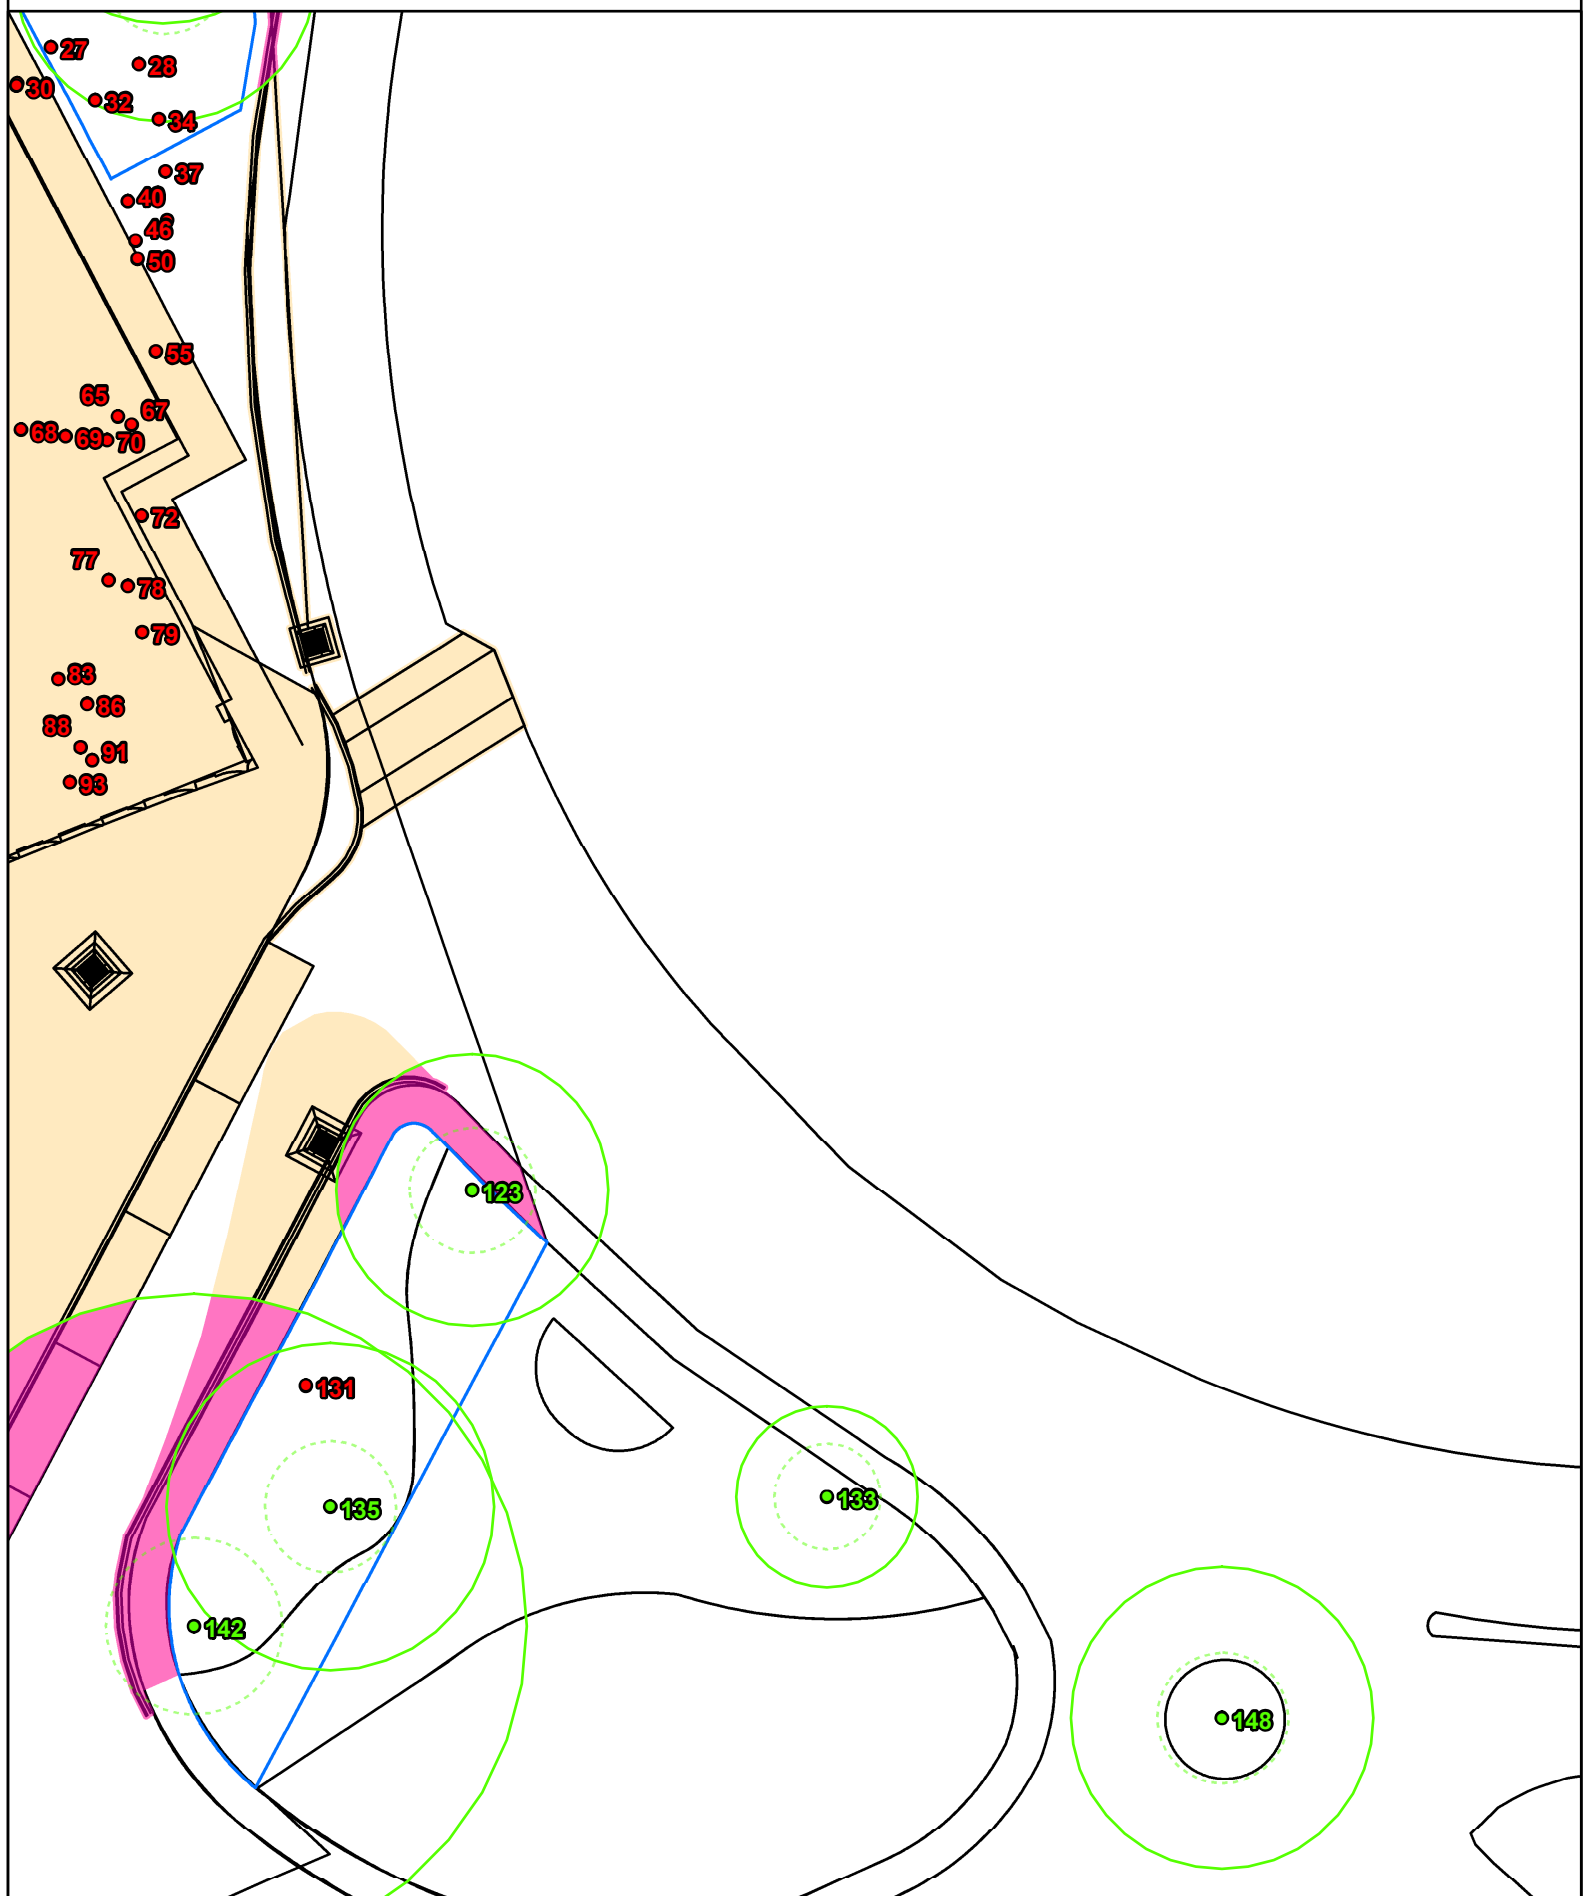

Legend

The subject trees

- Retain
- Remove

Protection zones


- TPZ (continuous line)
- SRZ (dashed line)

Site features

- Impact footprint
- Site plan (proposed)

Tree protection measures

- Tree protection fence
- Arborist to supervise works within the TPZ

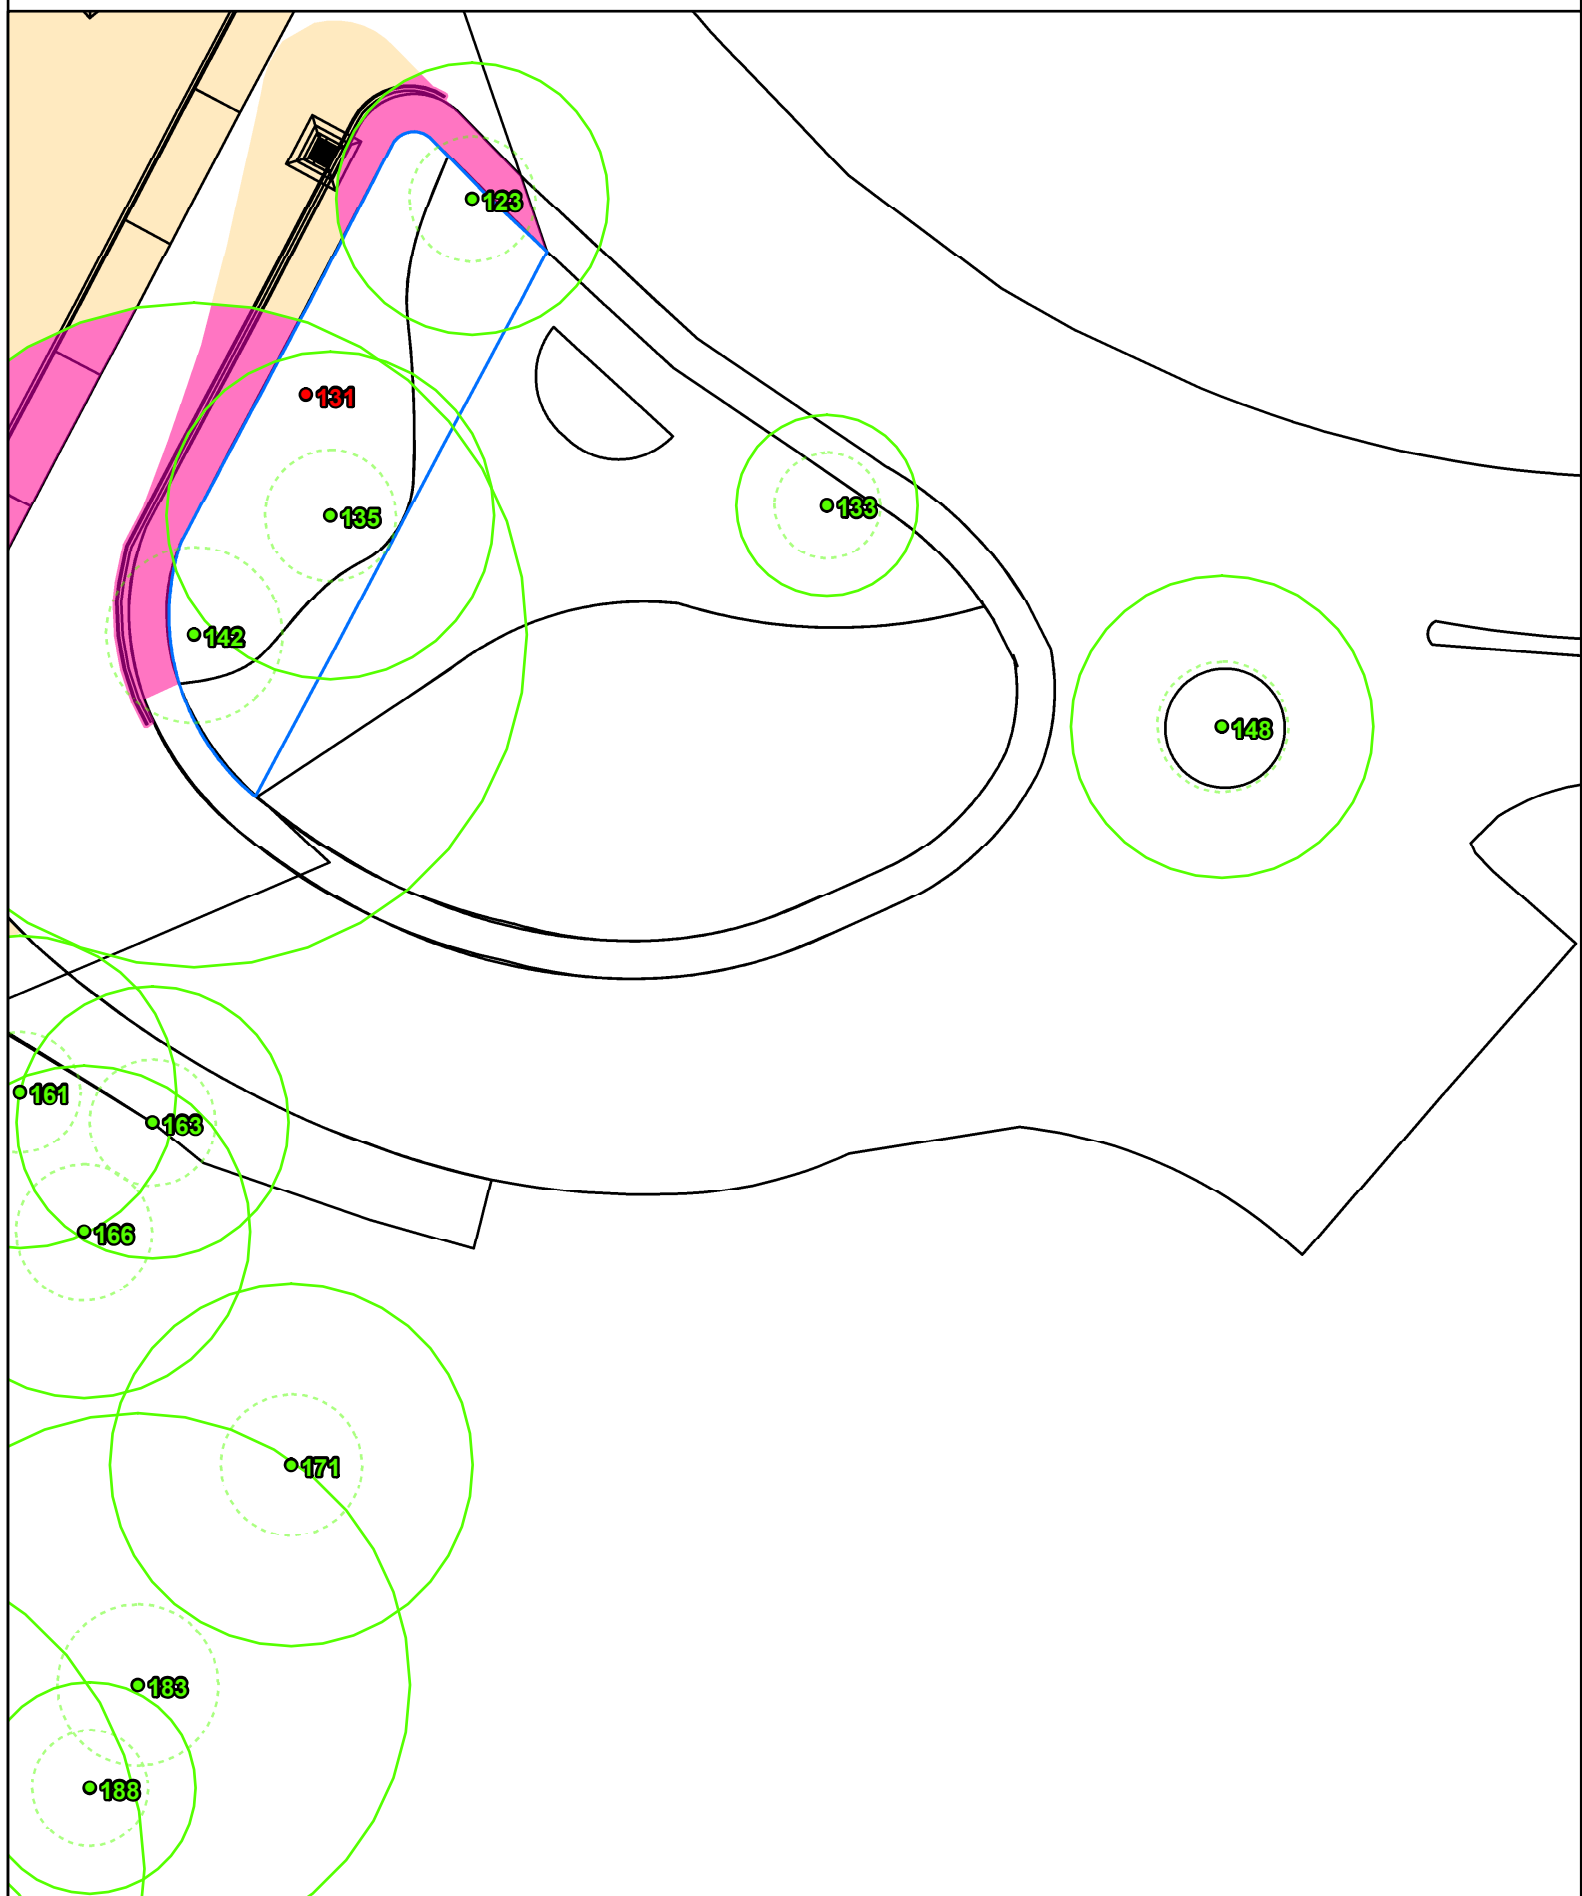

Legend

The subject trees

- Retain
- Remove

Protection zones


- TPZ (continuous line)
- SRZ (dashed line)

Site features

- Impact footprint
- Site plan (proposed)

Tree protection measures

- Tree protection fence
- Arborist to supervise works within the TPZ

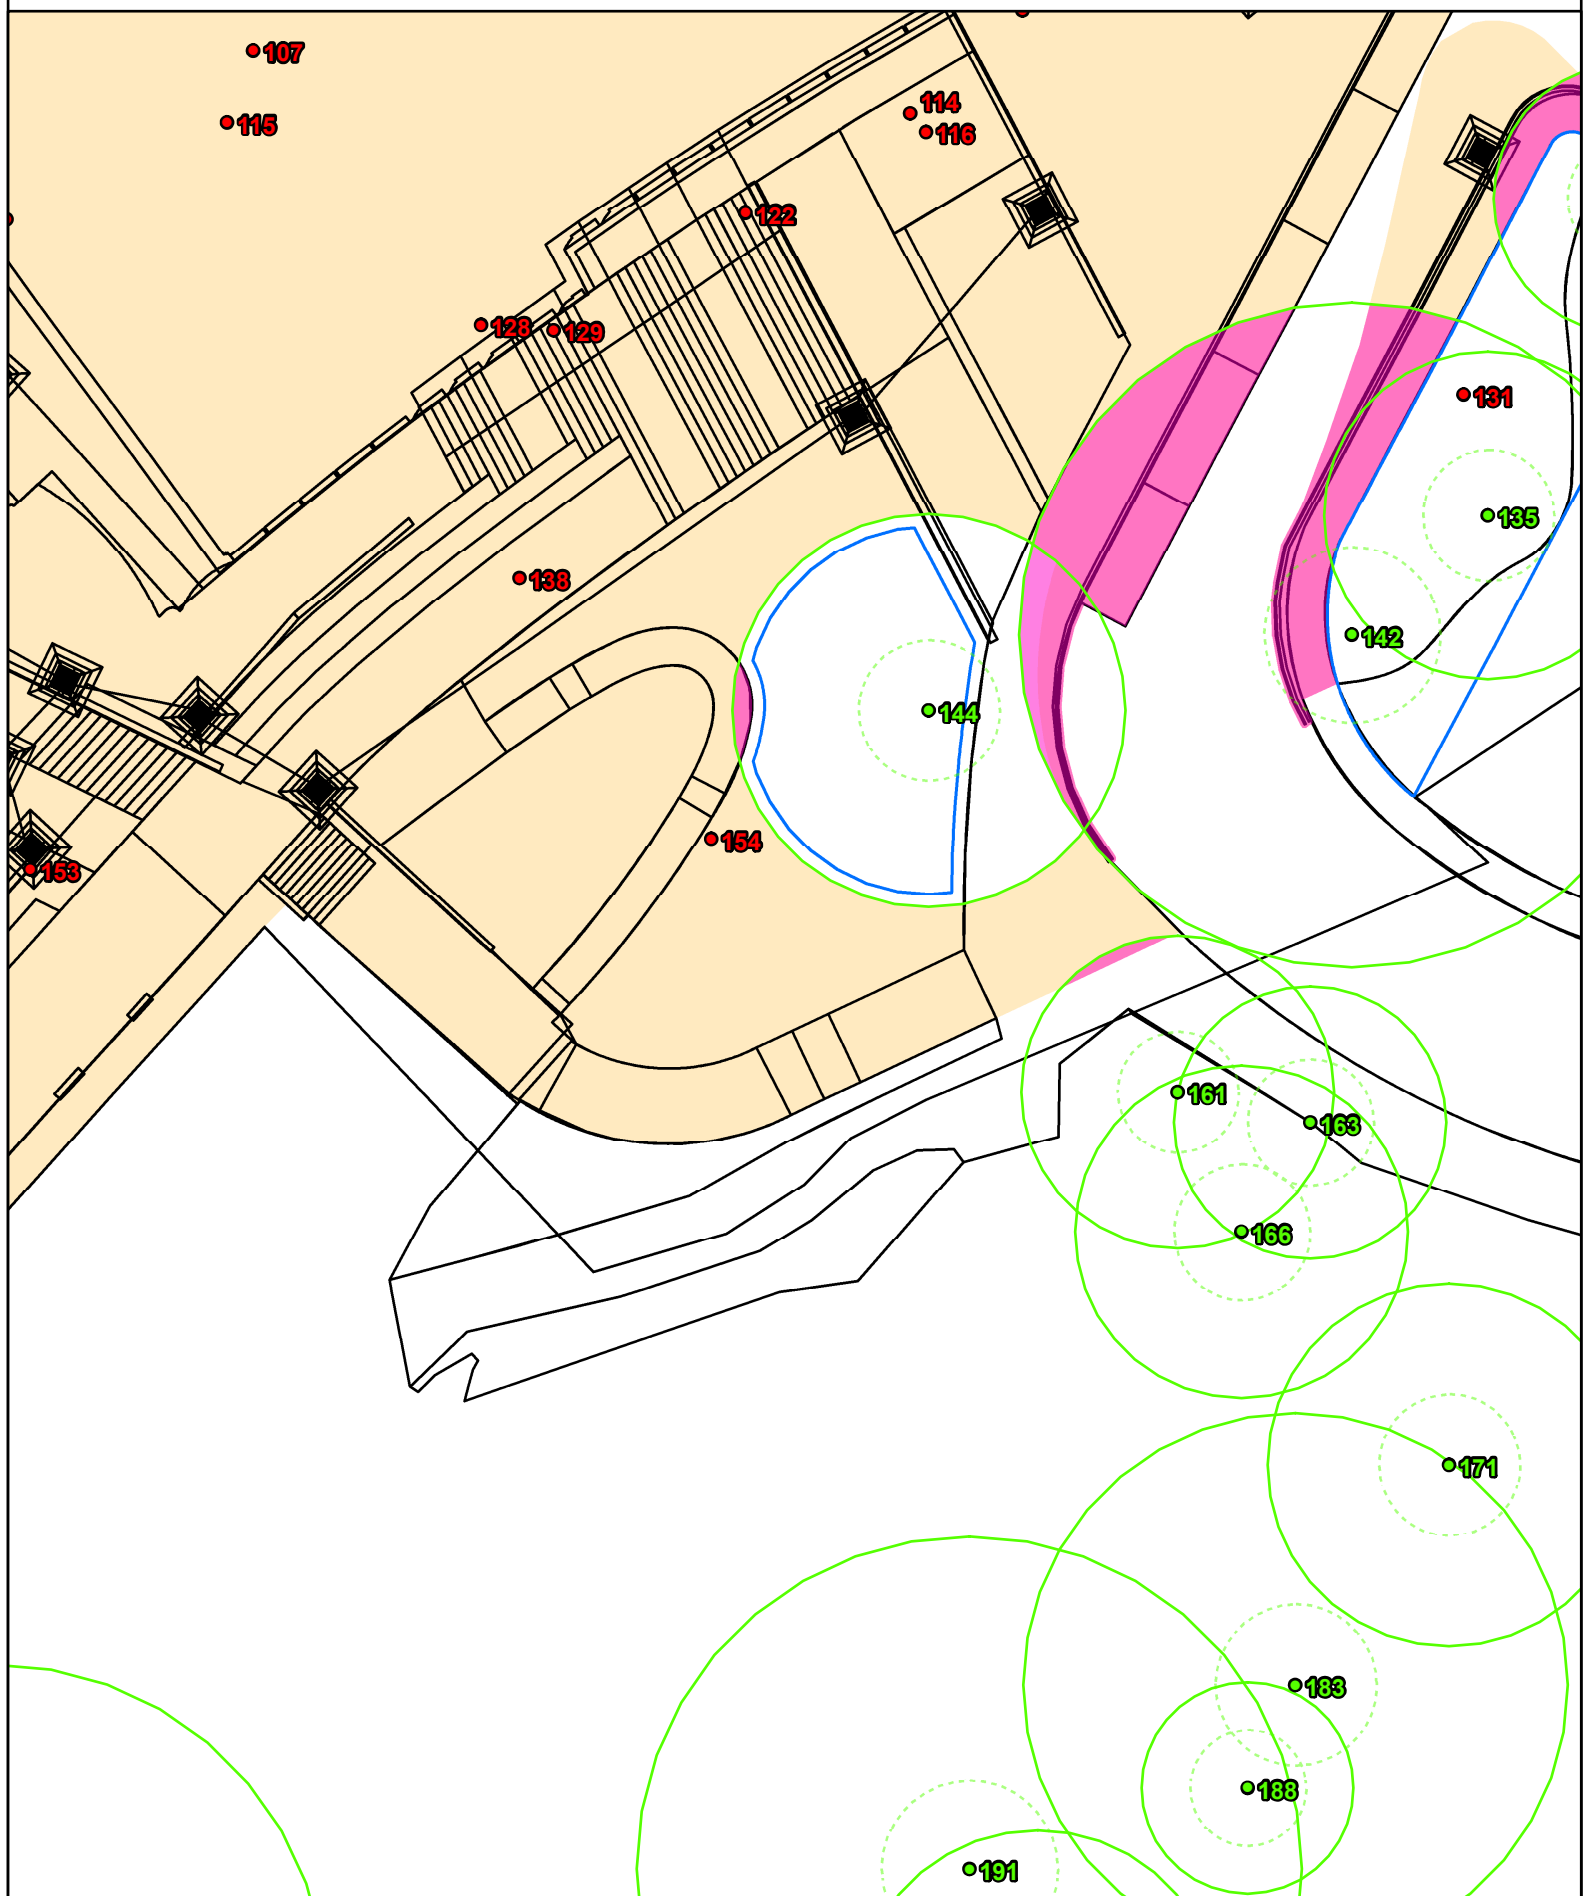

0

10

20

40

Meters

Retain

Remove

TPZ (continuous line)


SRZ (dashed line)

Impact footprint

Site plan (proposed)

Tree protection fence

Arborist to supervise works within the TPZ

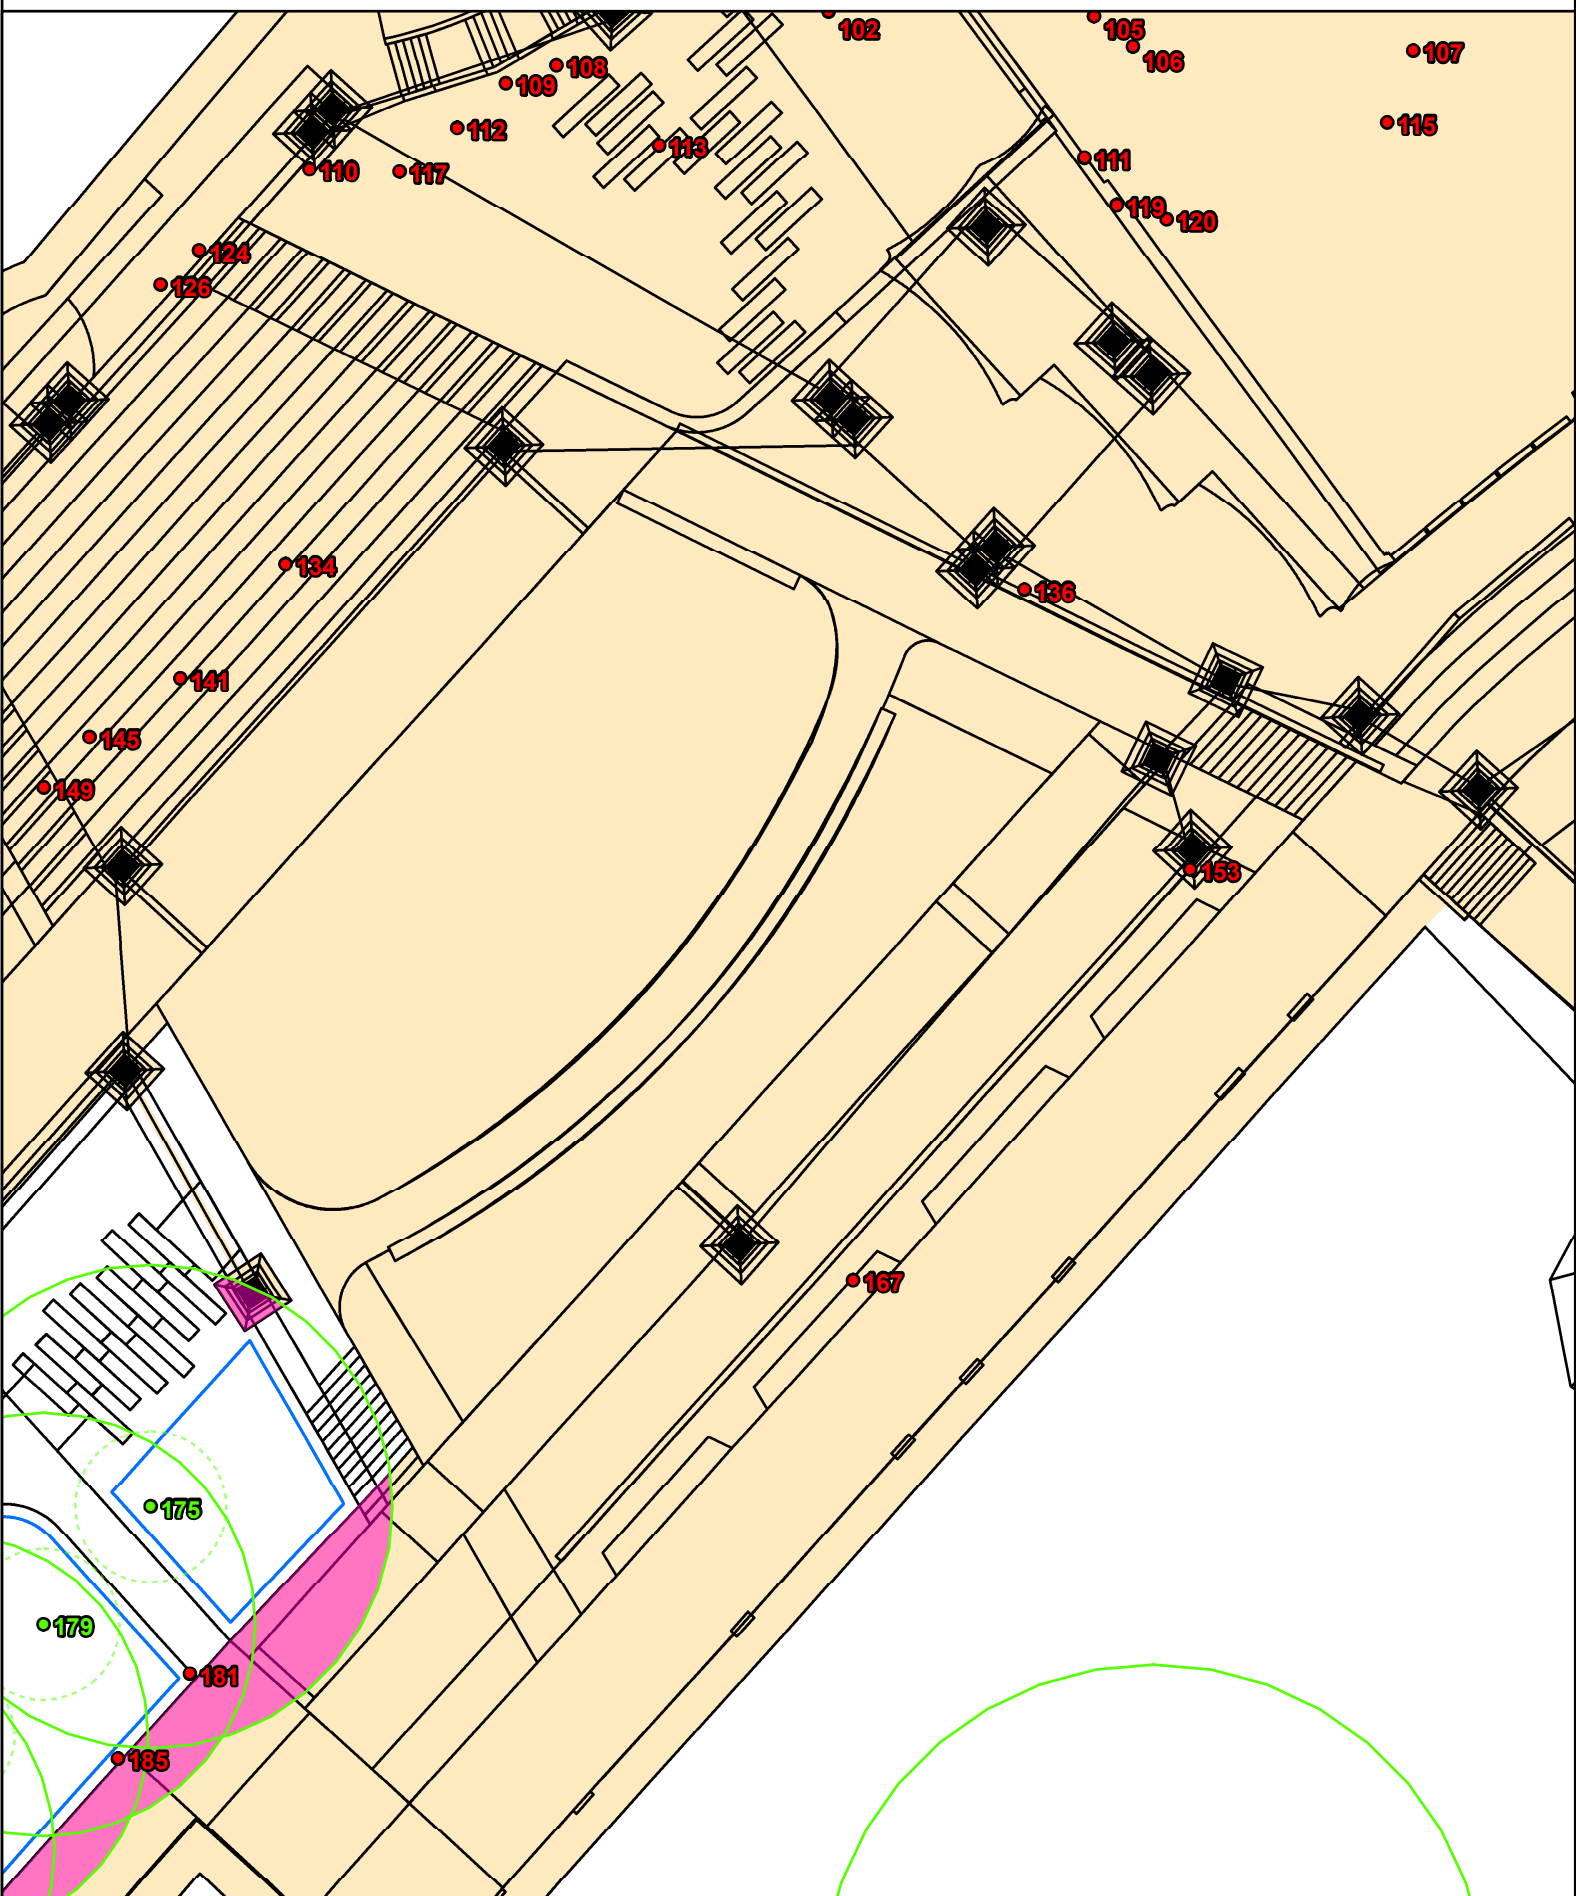

Legend

The subject trees

- Retain
- Remove

Protection zones


- TPZ (continuous line)
- SRZ (dashed line)

Site features

- Impact footprint
- Site plan (proposed)

Tree protection measures

- Tree protection fence
- Arborist to supervise works within the TPZ

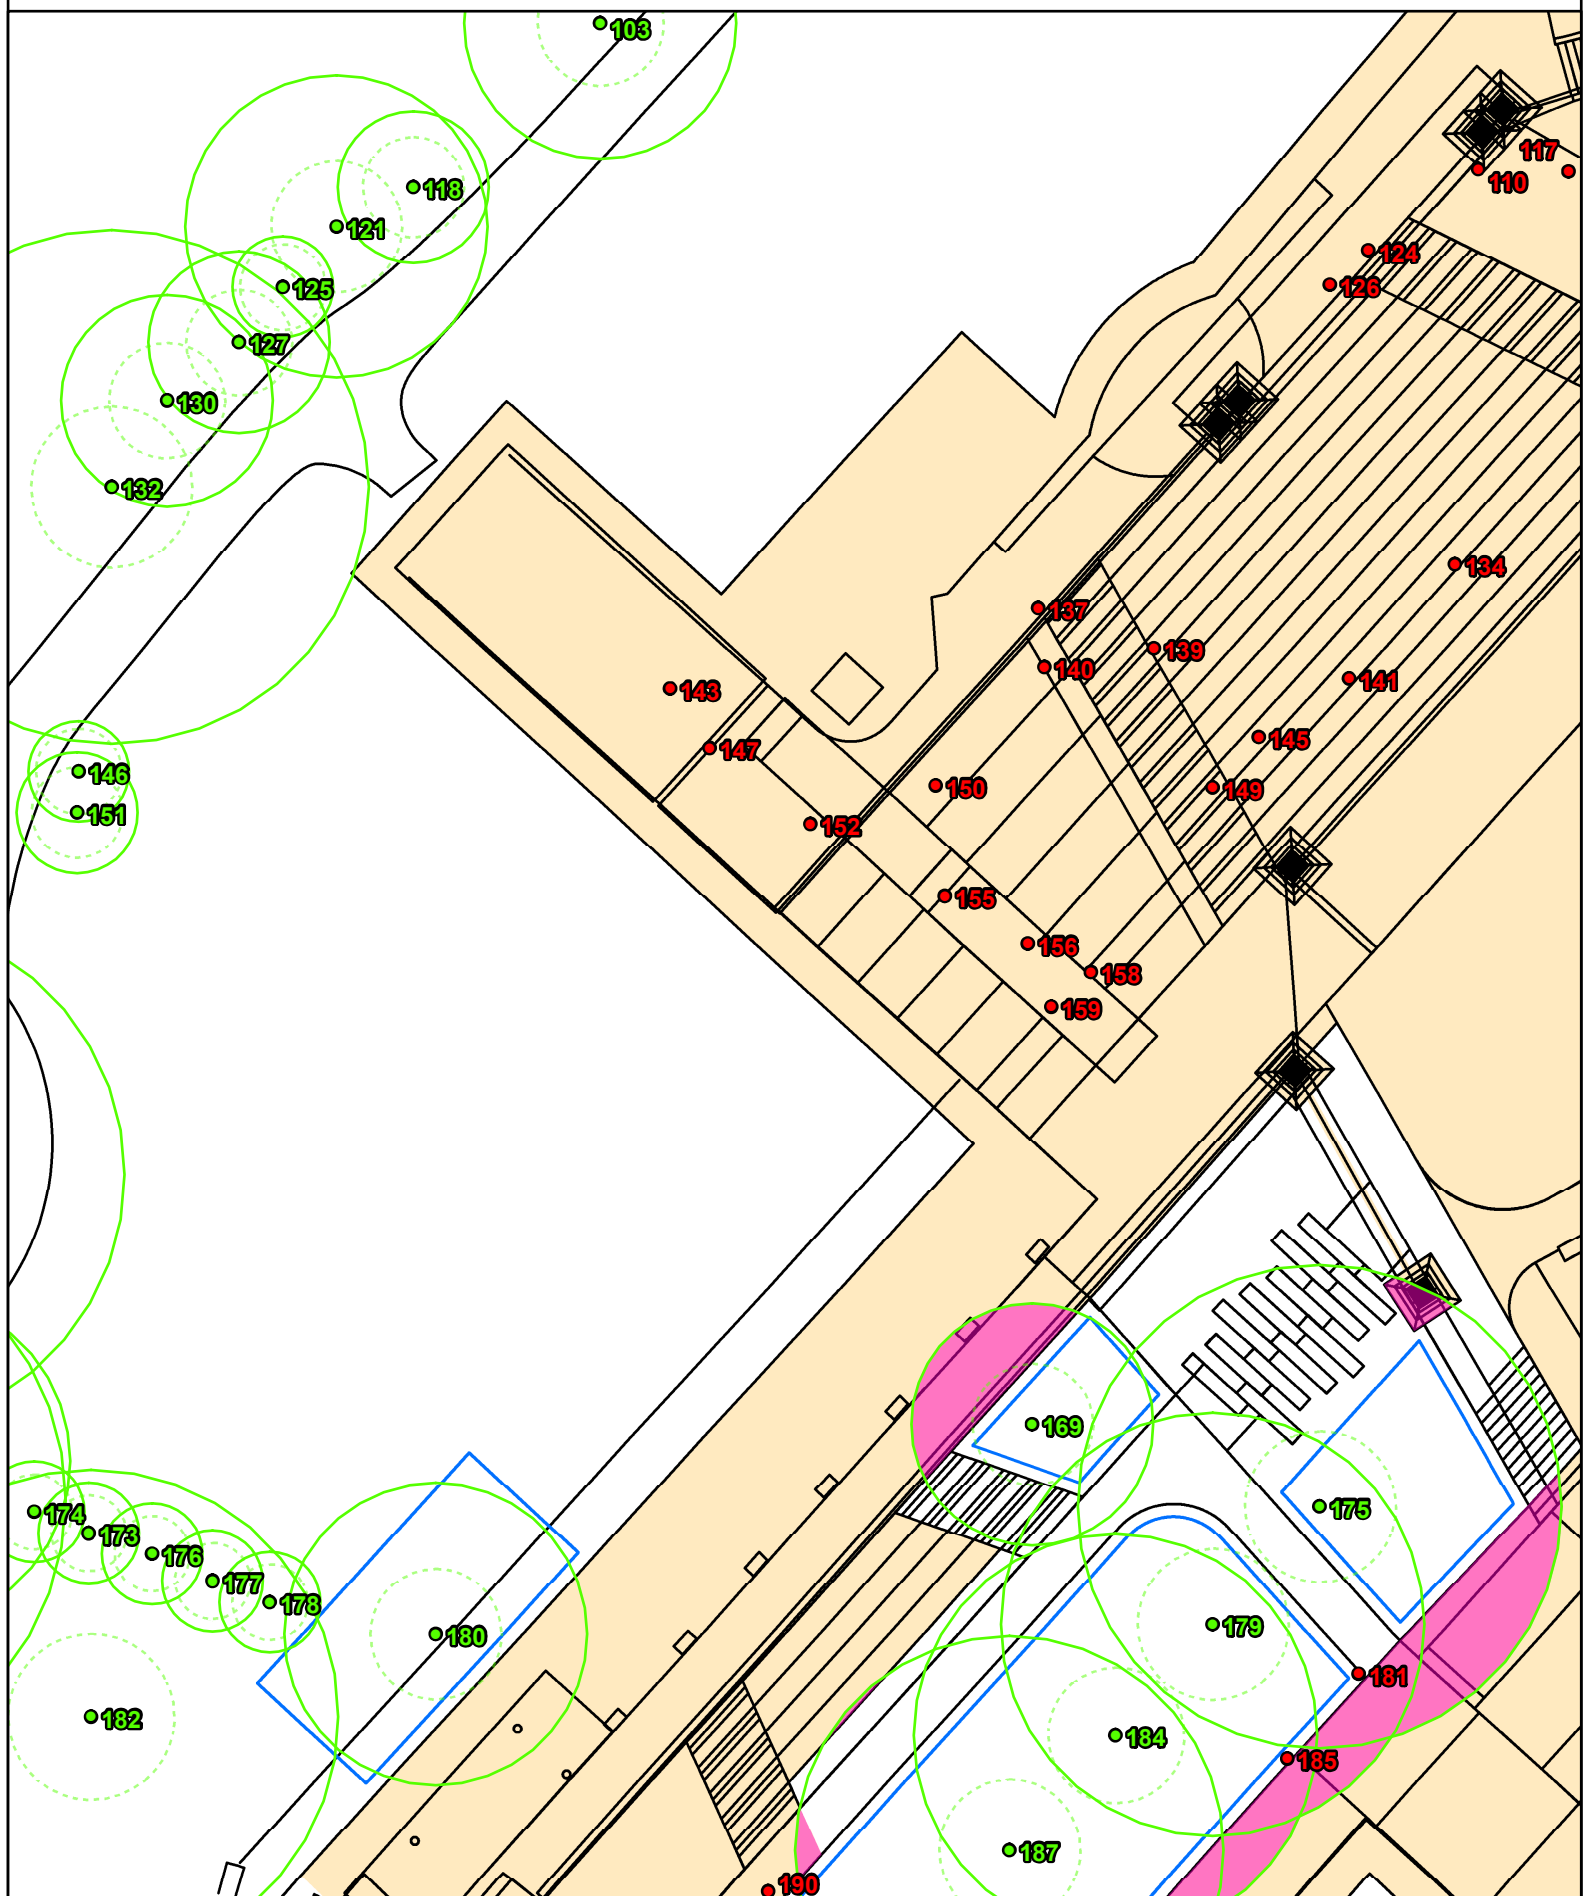

Legend

The subject trees

- Retain
- Remove

Protection zones


- TPZ (continuous line)
- SRZ (dashed line)

Site features

- Impact footprint
- Site plan (proposed)

Tree protection measures

- Tree protection fence
- Arborist to supervise works within the TPZ

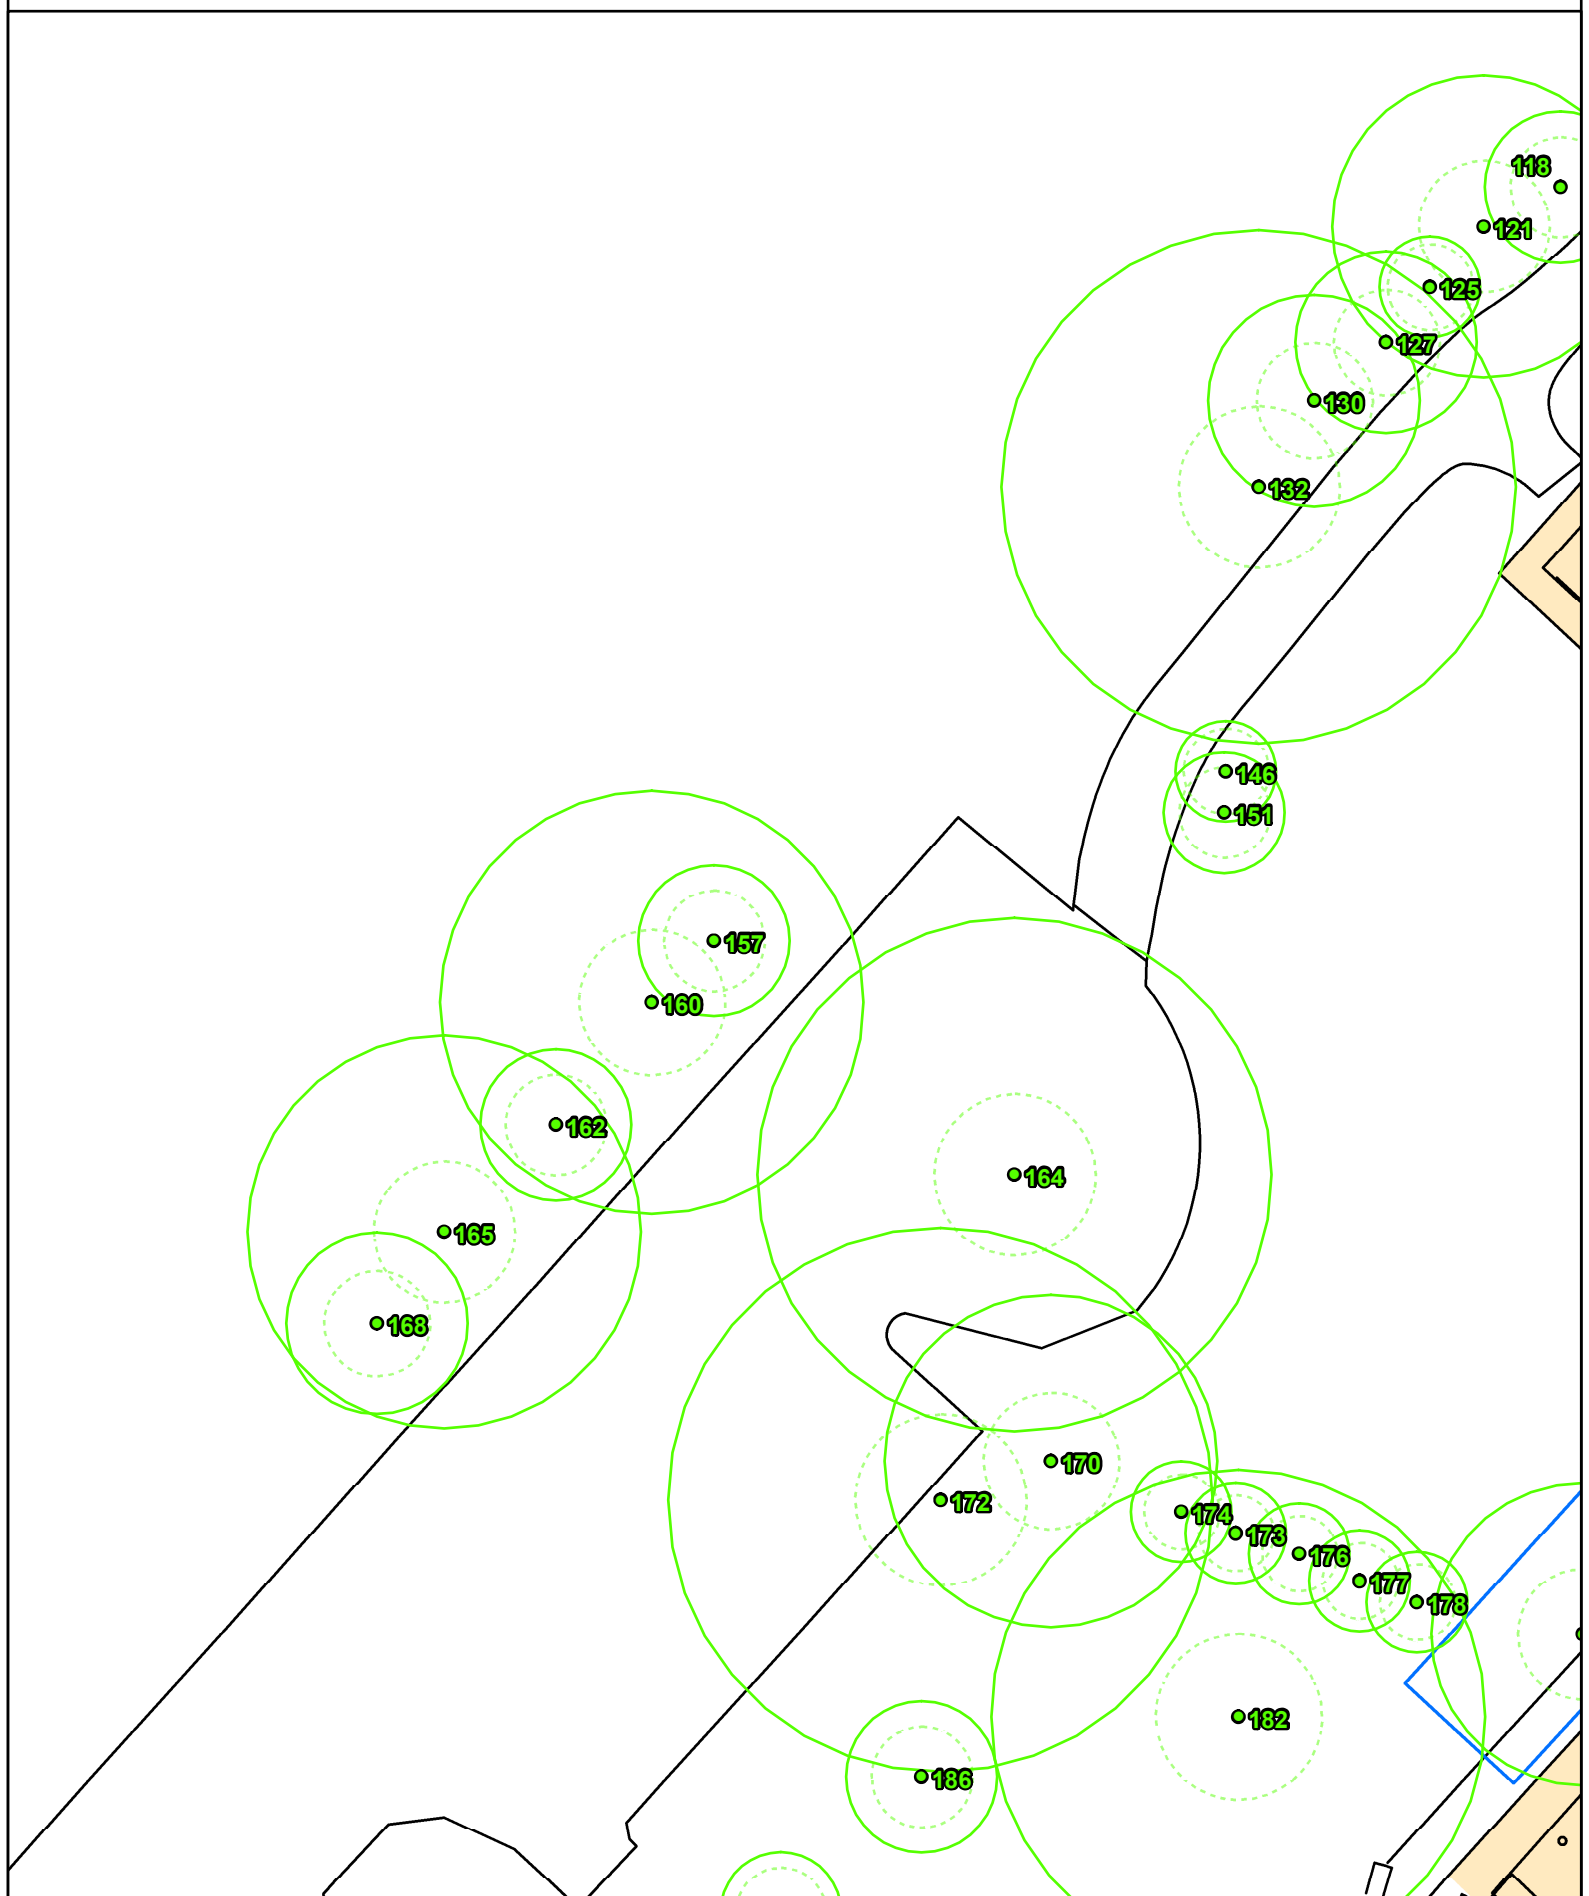

Legend

The subject trees

- Retain
- Remove

Protection zones


- TPZ (continuous line)
- SRZ (dashed line)

Site features

- Impact footprint
- Site plan (proposed)

Tree protection measures

- Tree protection fence
- Arborist to supervise works within the TPZ

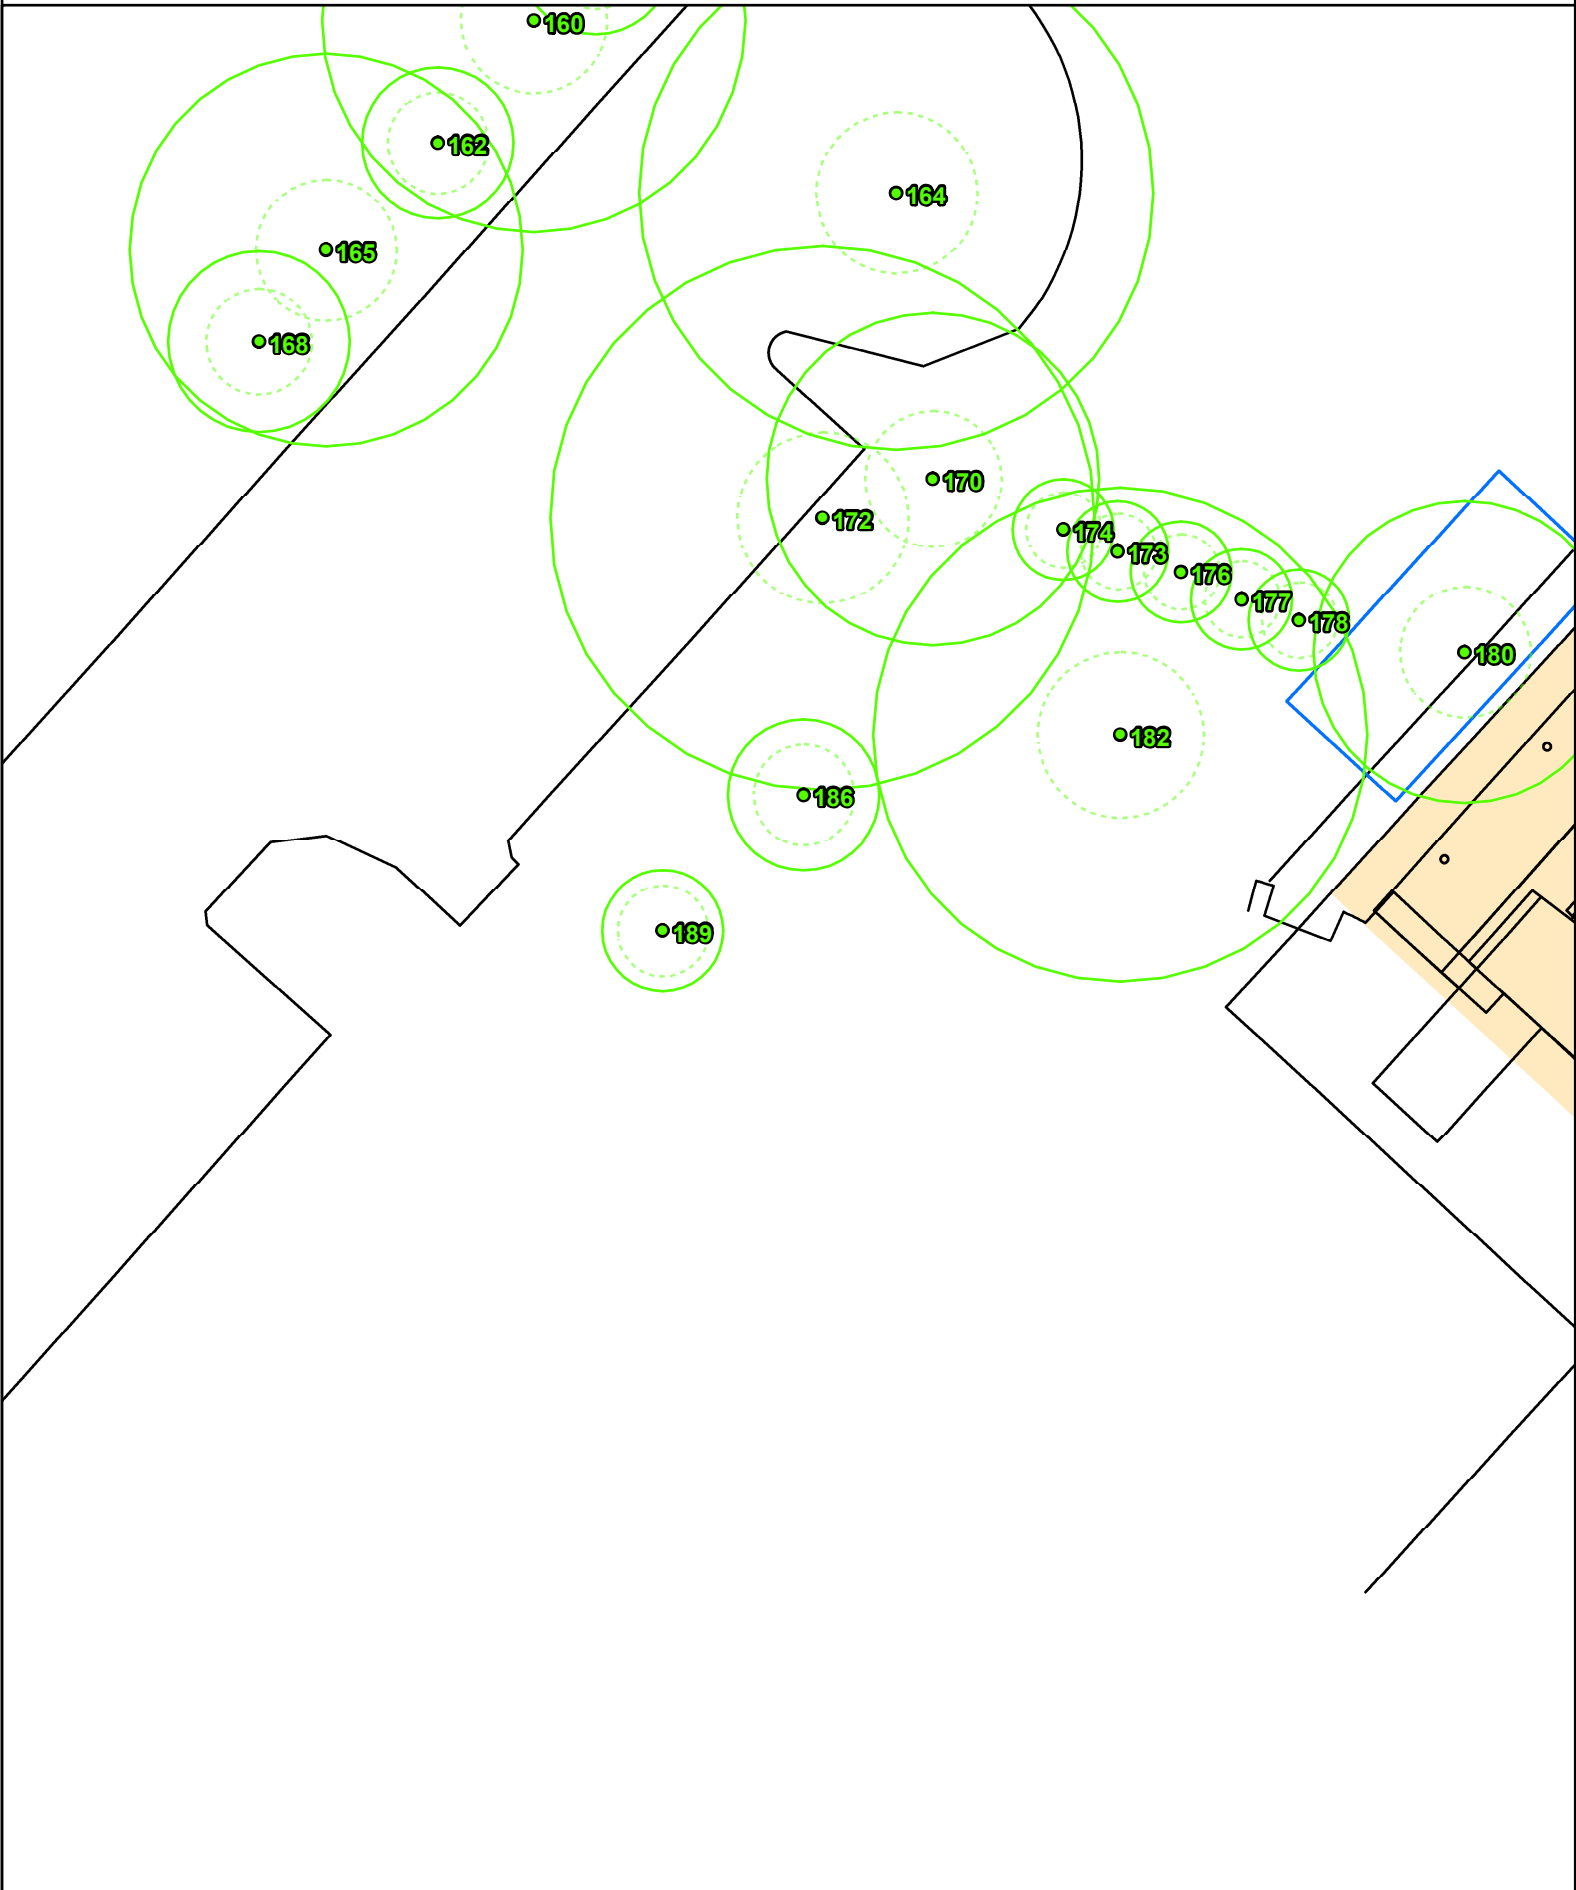

Legend

The subject trees

- Retain
- Remove

Protection zones


- TPZ (continuous line)
- SRZ (dashed line)

Site features

- Impact footprint
- Site plan (proposed)

Tree protection measures

- Tree protection fence
- Arborist to supervise works within the TPZ

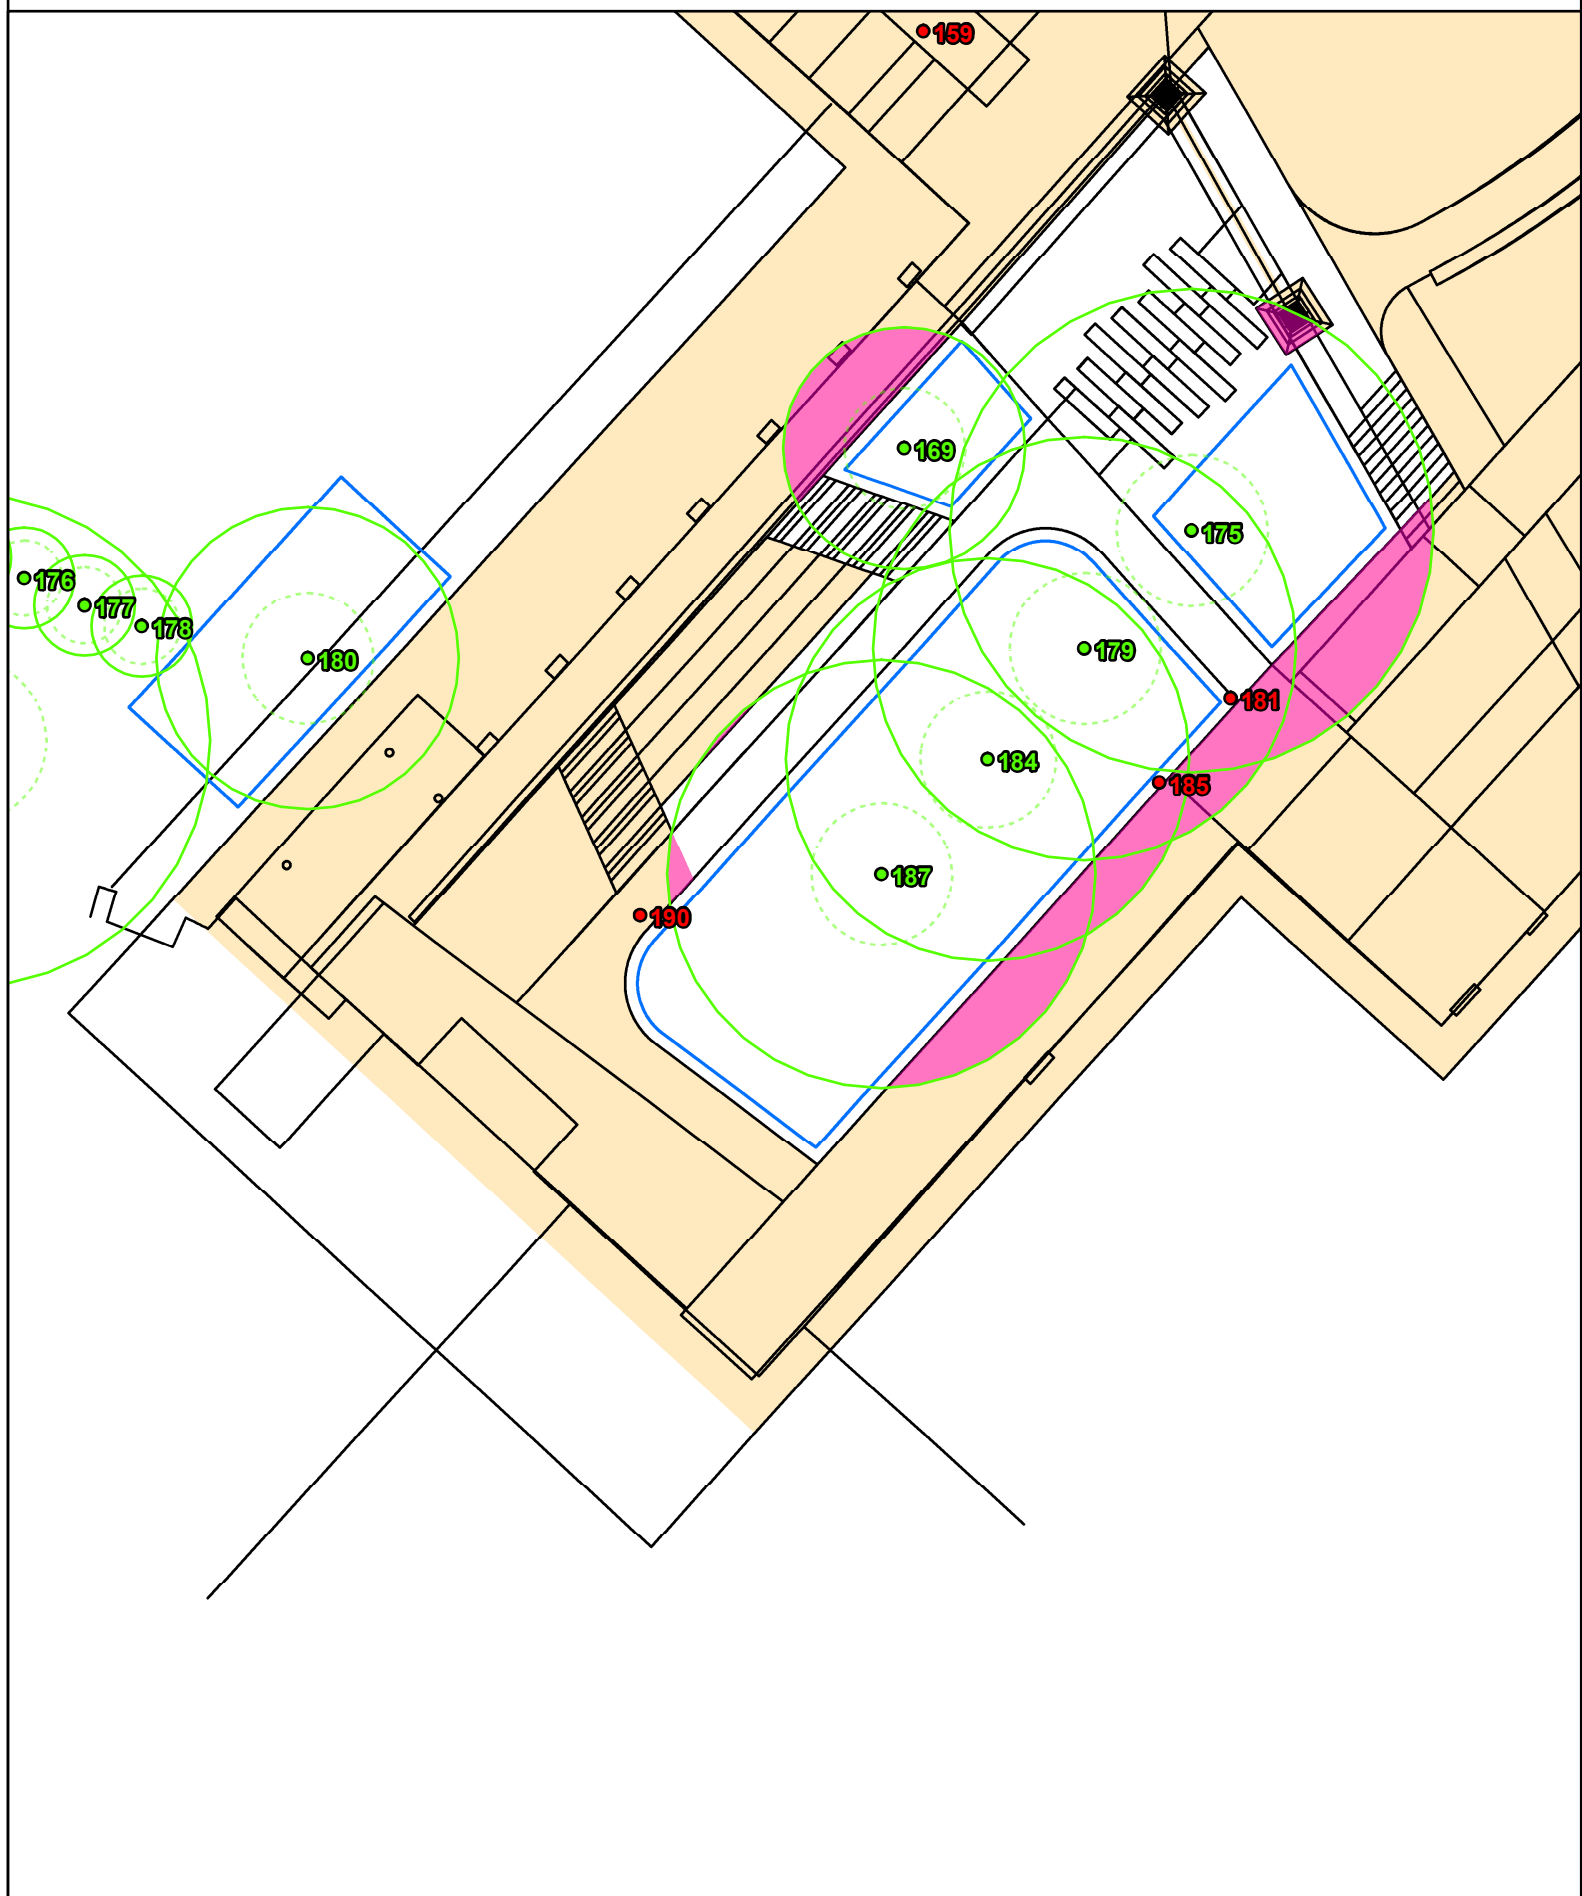

Legend

The subject trees

- Retain
- Remove

Protection zones


- TPZ (continuous line)
- SRZ (dashed line)

Site features

- Impact footprint
- Site plan (proposed)

Tree protection measures

- Tree protection fence
- Arborist to supervise works within the TPZ

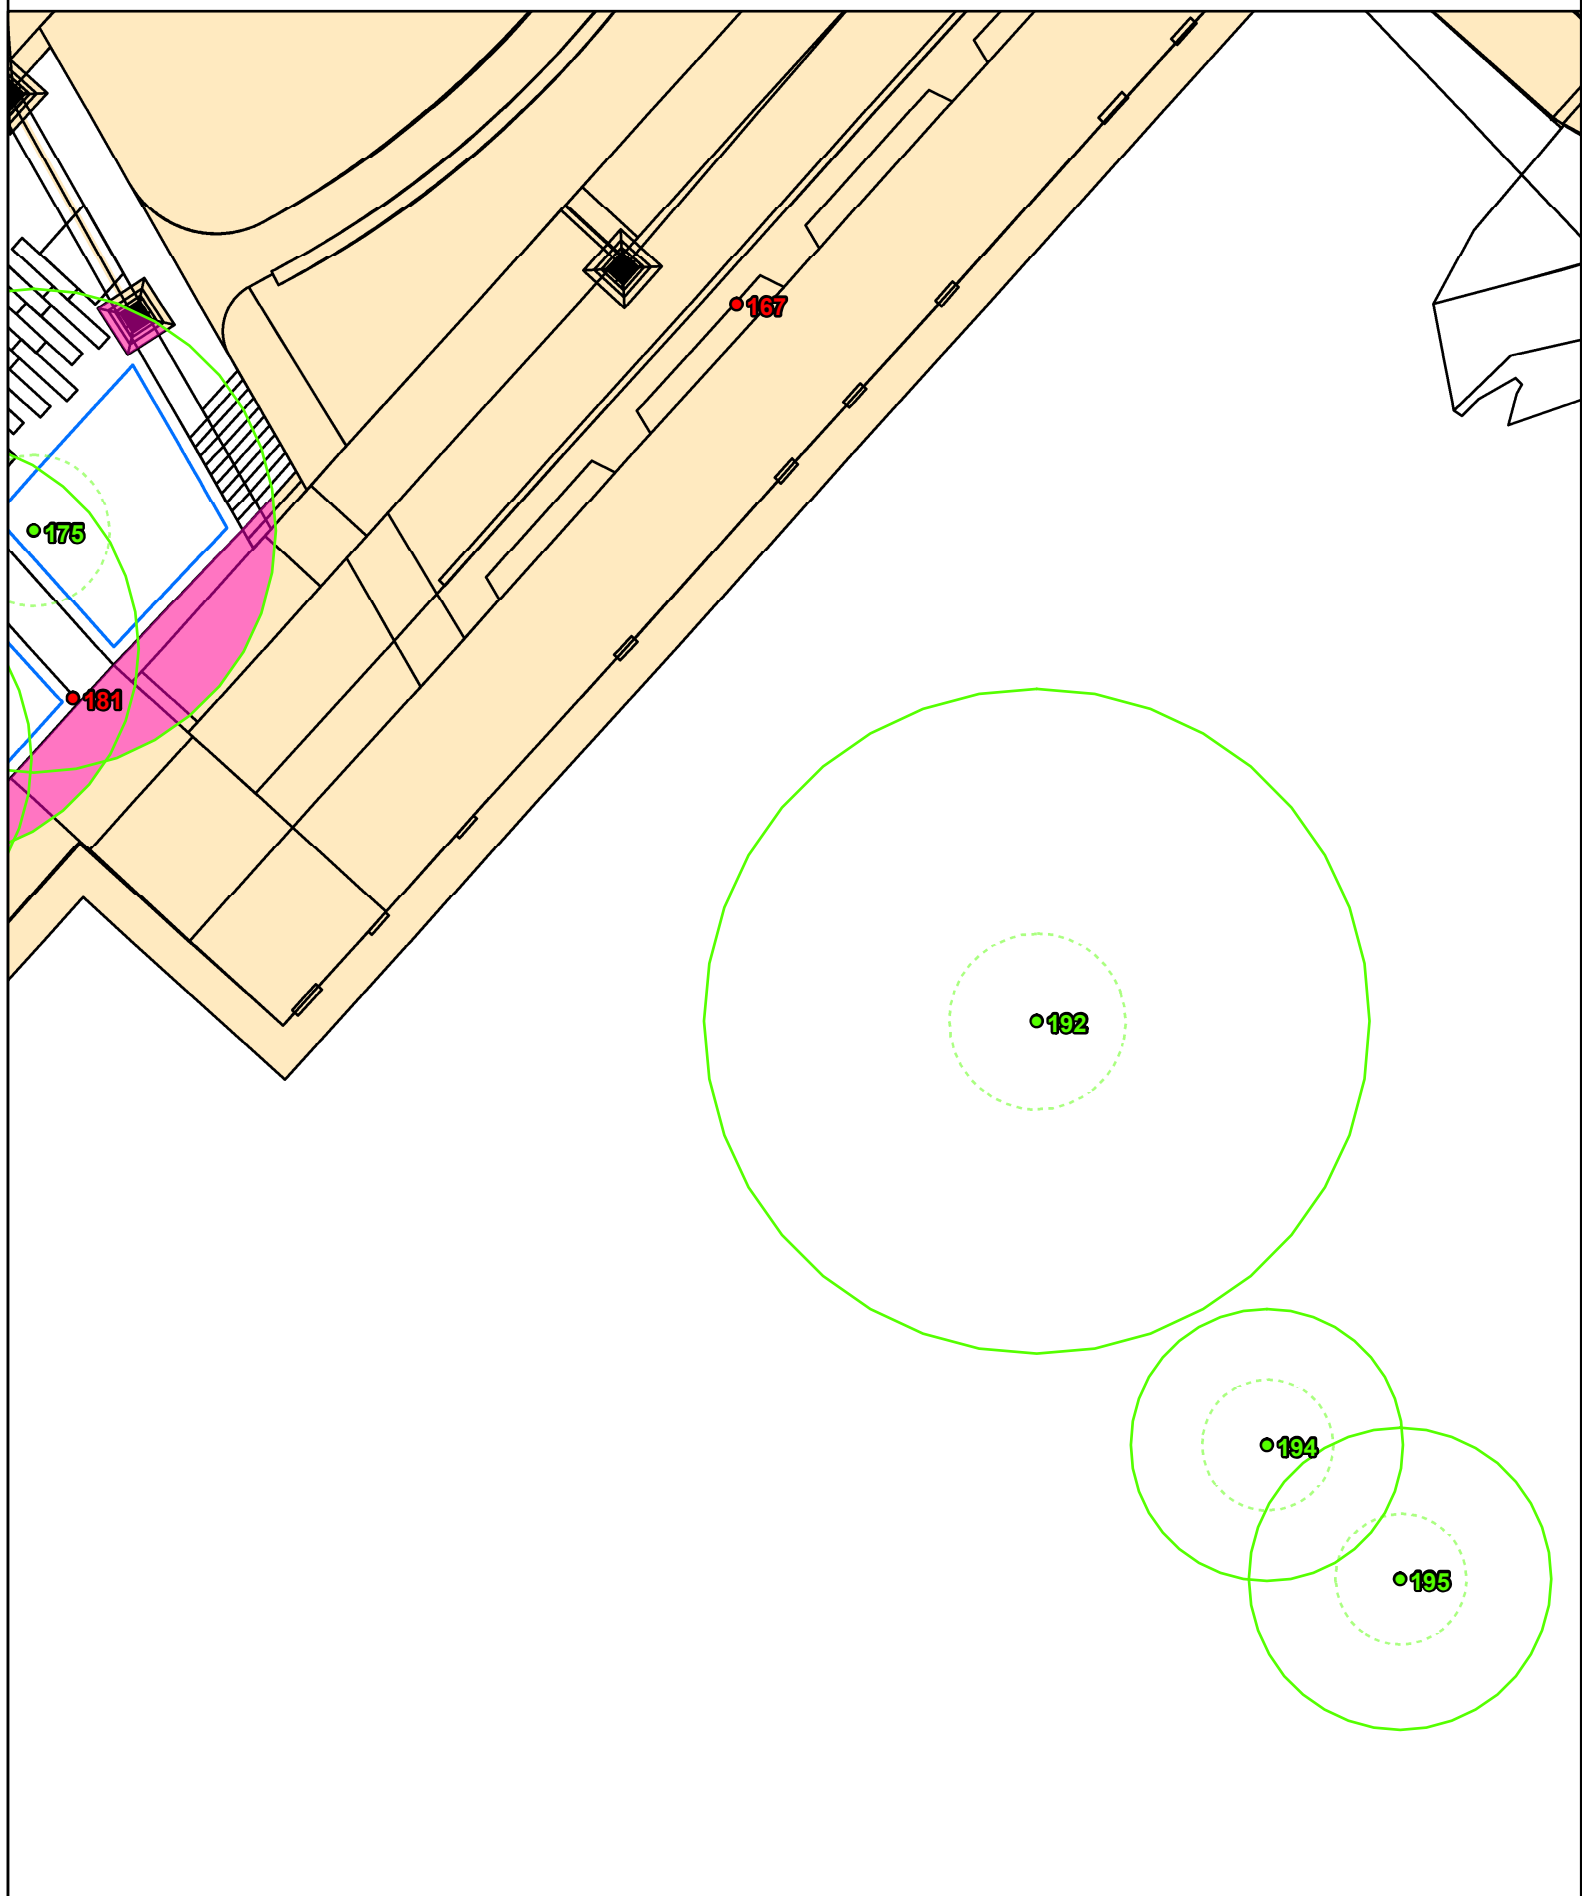

Legend

The subject trees

- Retain
- Remove

Protection zones


- TPZ (continuous line)
- SRZ (dashed line)

Site features

- Impact footprint
- Site plan (proposed)

Tree protection measures

- Tree protection fence
- Arborist to supervise works within the TPZ

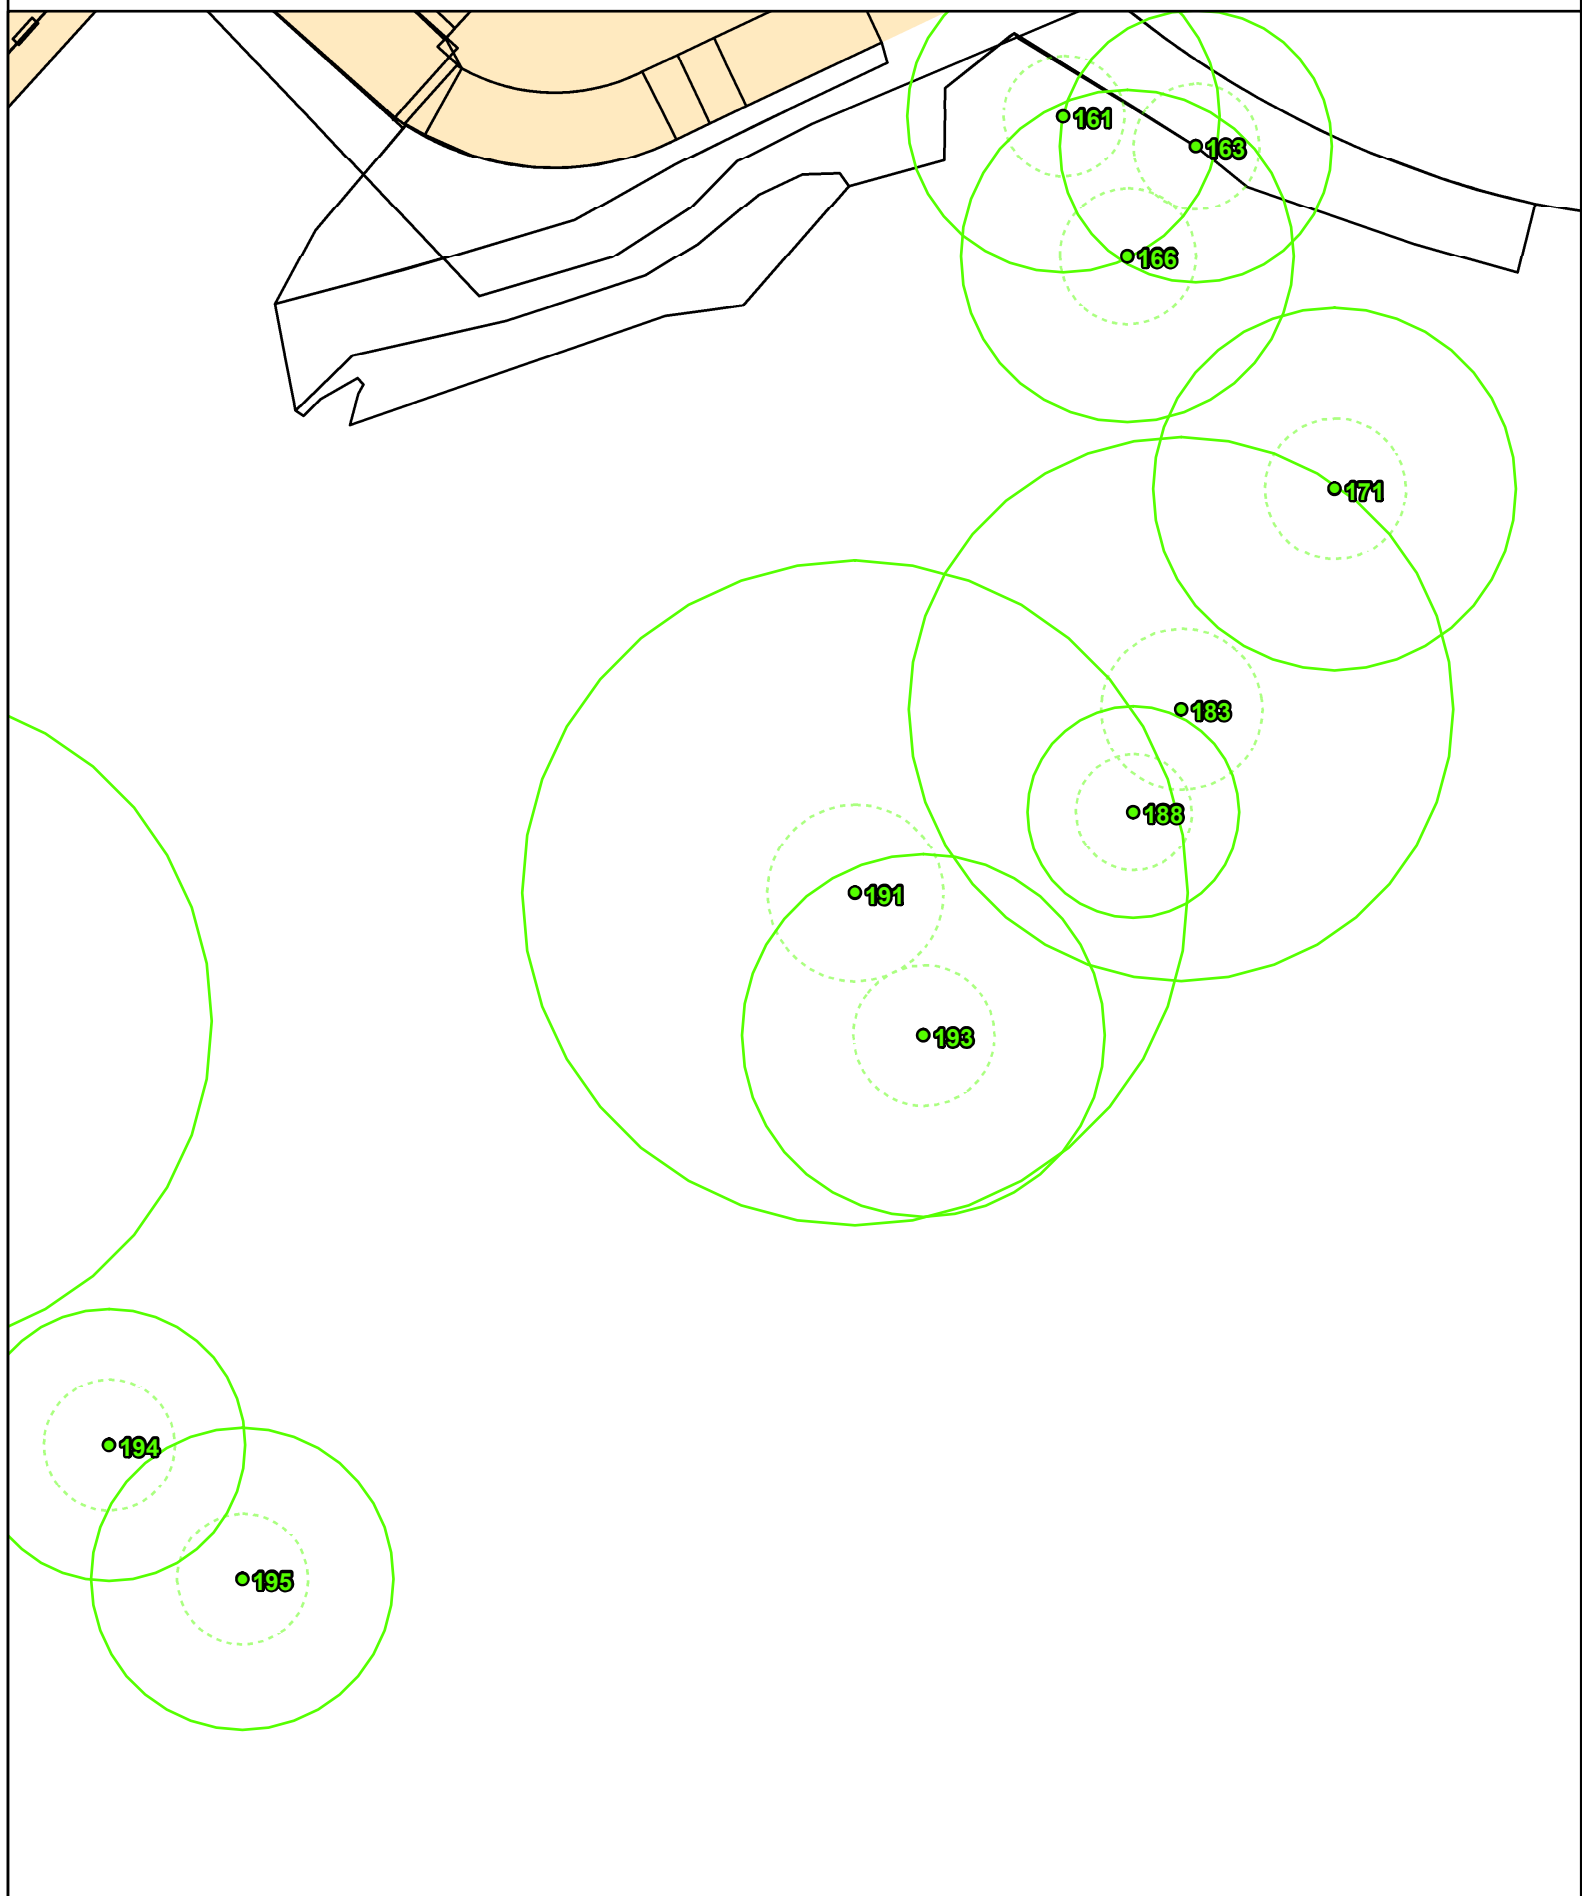

Legend

The subject trees

- Retain
- Remove

Protection zones

- TPZ (continuous line)
- SRZ (dashed line)

Site features

- Impact footprint
- Site plan (proposed)

Tree protection measures

- Tree protection fence
- Arborist to supervise works within the TPZ