


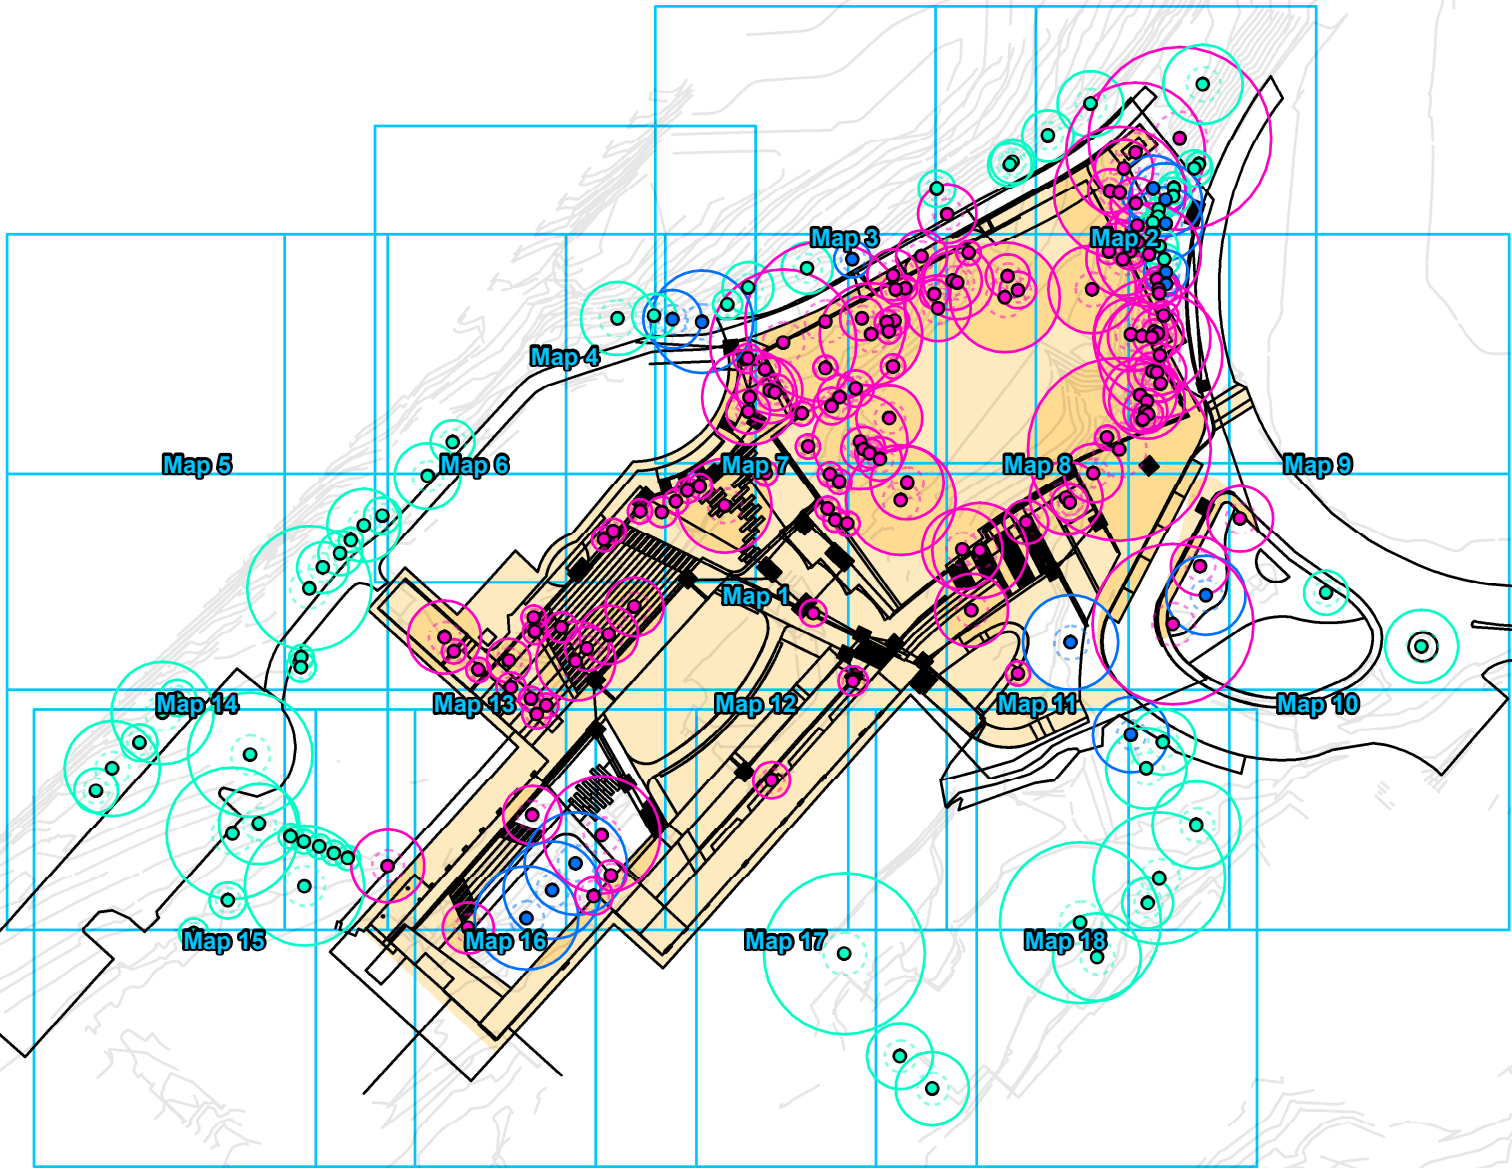

Legend

The subject trees


- Nil encroachment
- Minor encroachment
- Major encroachment

Protection zones

- TPZ (continuous line)
- SRZ (dashed line)

Site features

- Impact footprint
- Site plan (proposed)

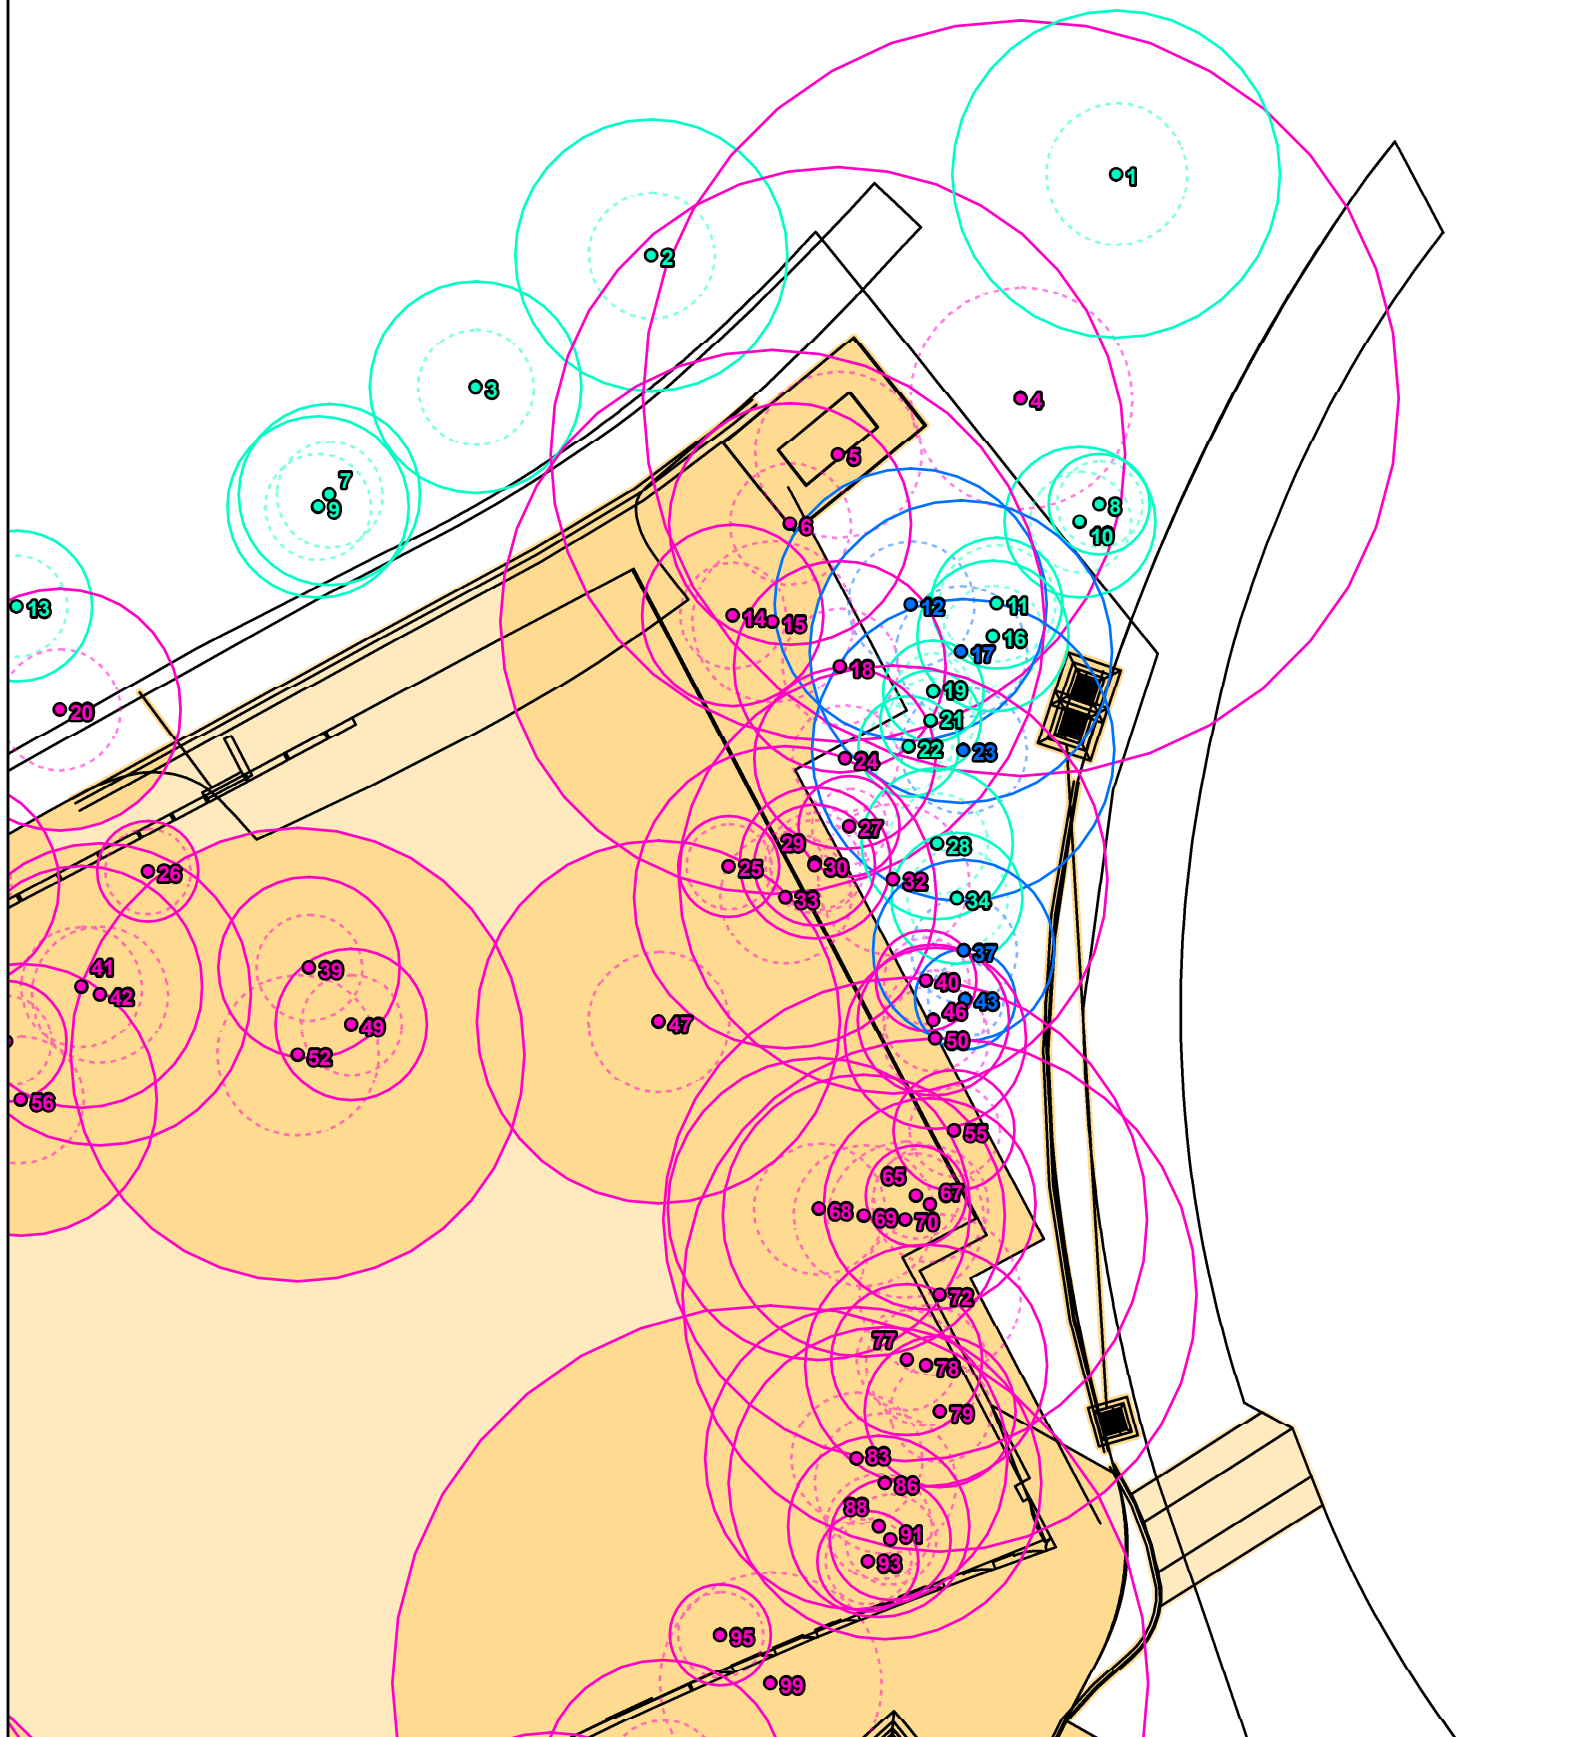

Legend

The subject trees


- Nil encroachment
- Minor encroachment
- Major encroachment

Protection zones

- TPZ (continuous line)
- SRZ (dashed line)

Site features

- Impact footprint
- Site plan (proposed)

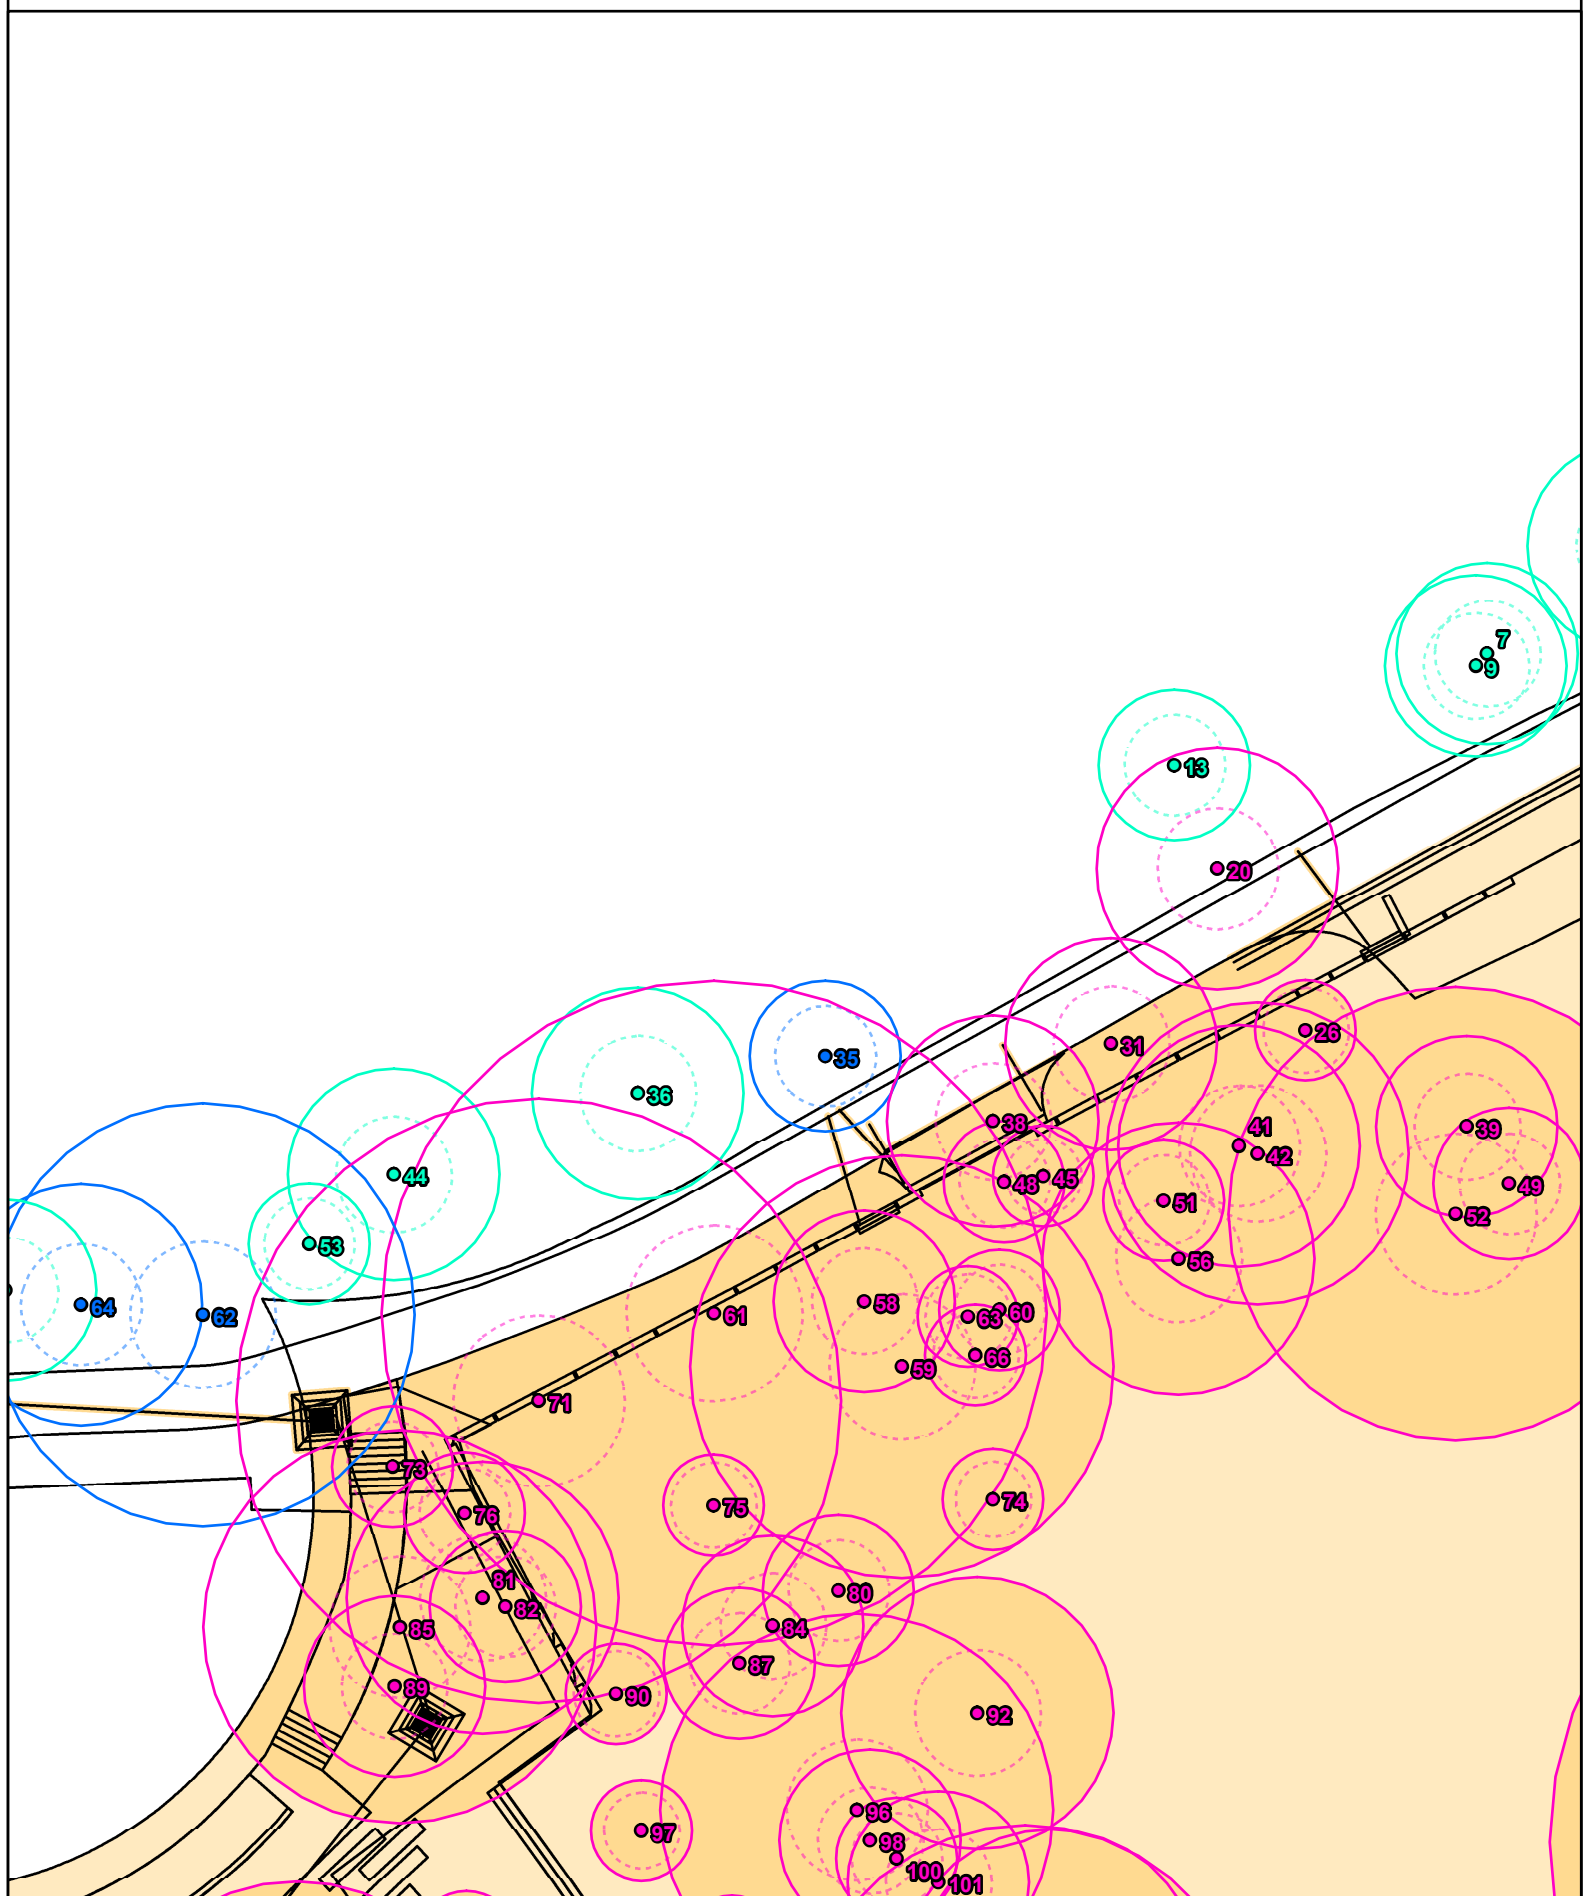

Legend

The subject trees


- Nil encroachment
- Minor encroachment
- Major encroachment

Protection zones

- TPZ (continuous line)
- SRZ (dashed line)

Site features

- Impact footprint
- Site plan (proposed)

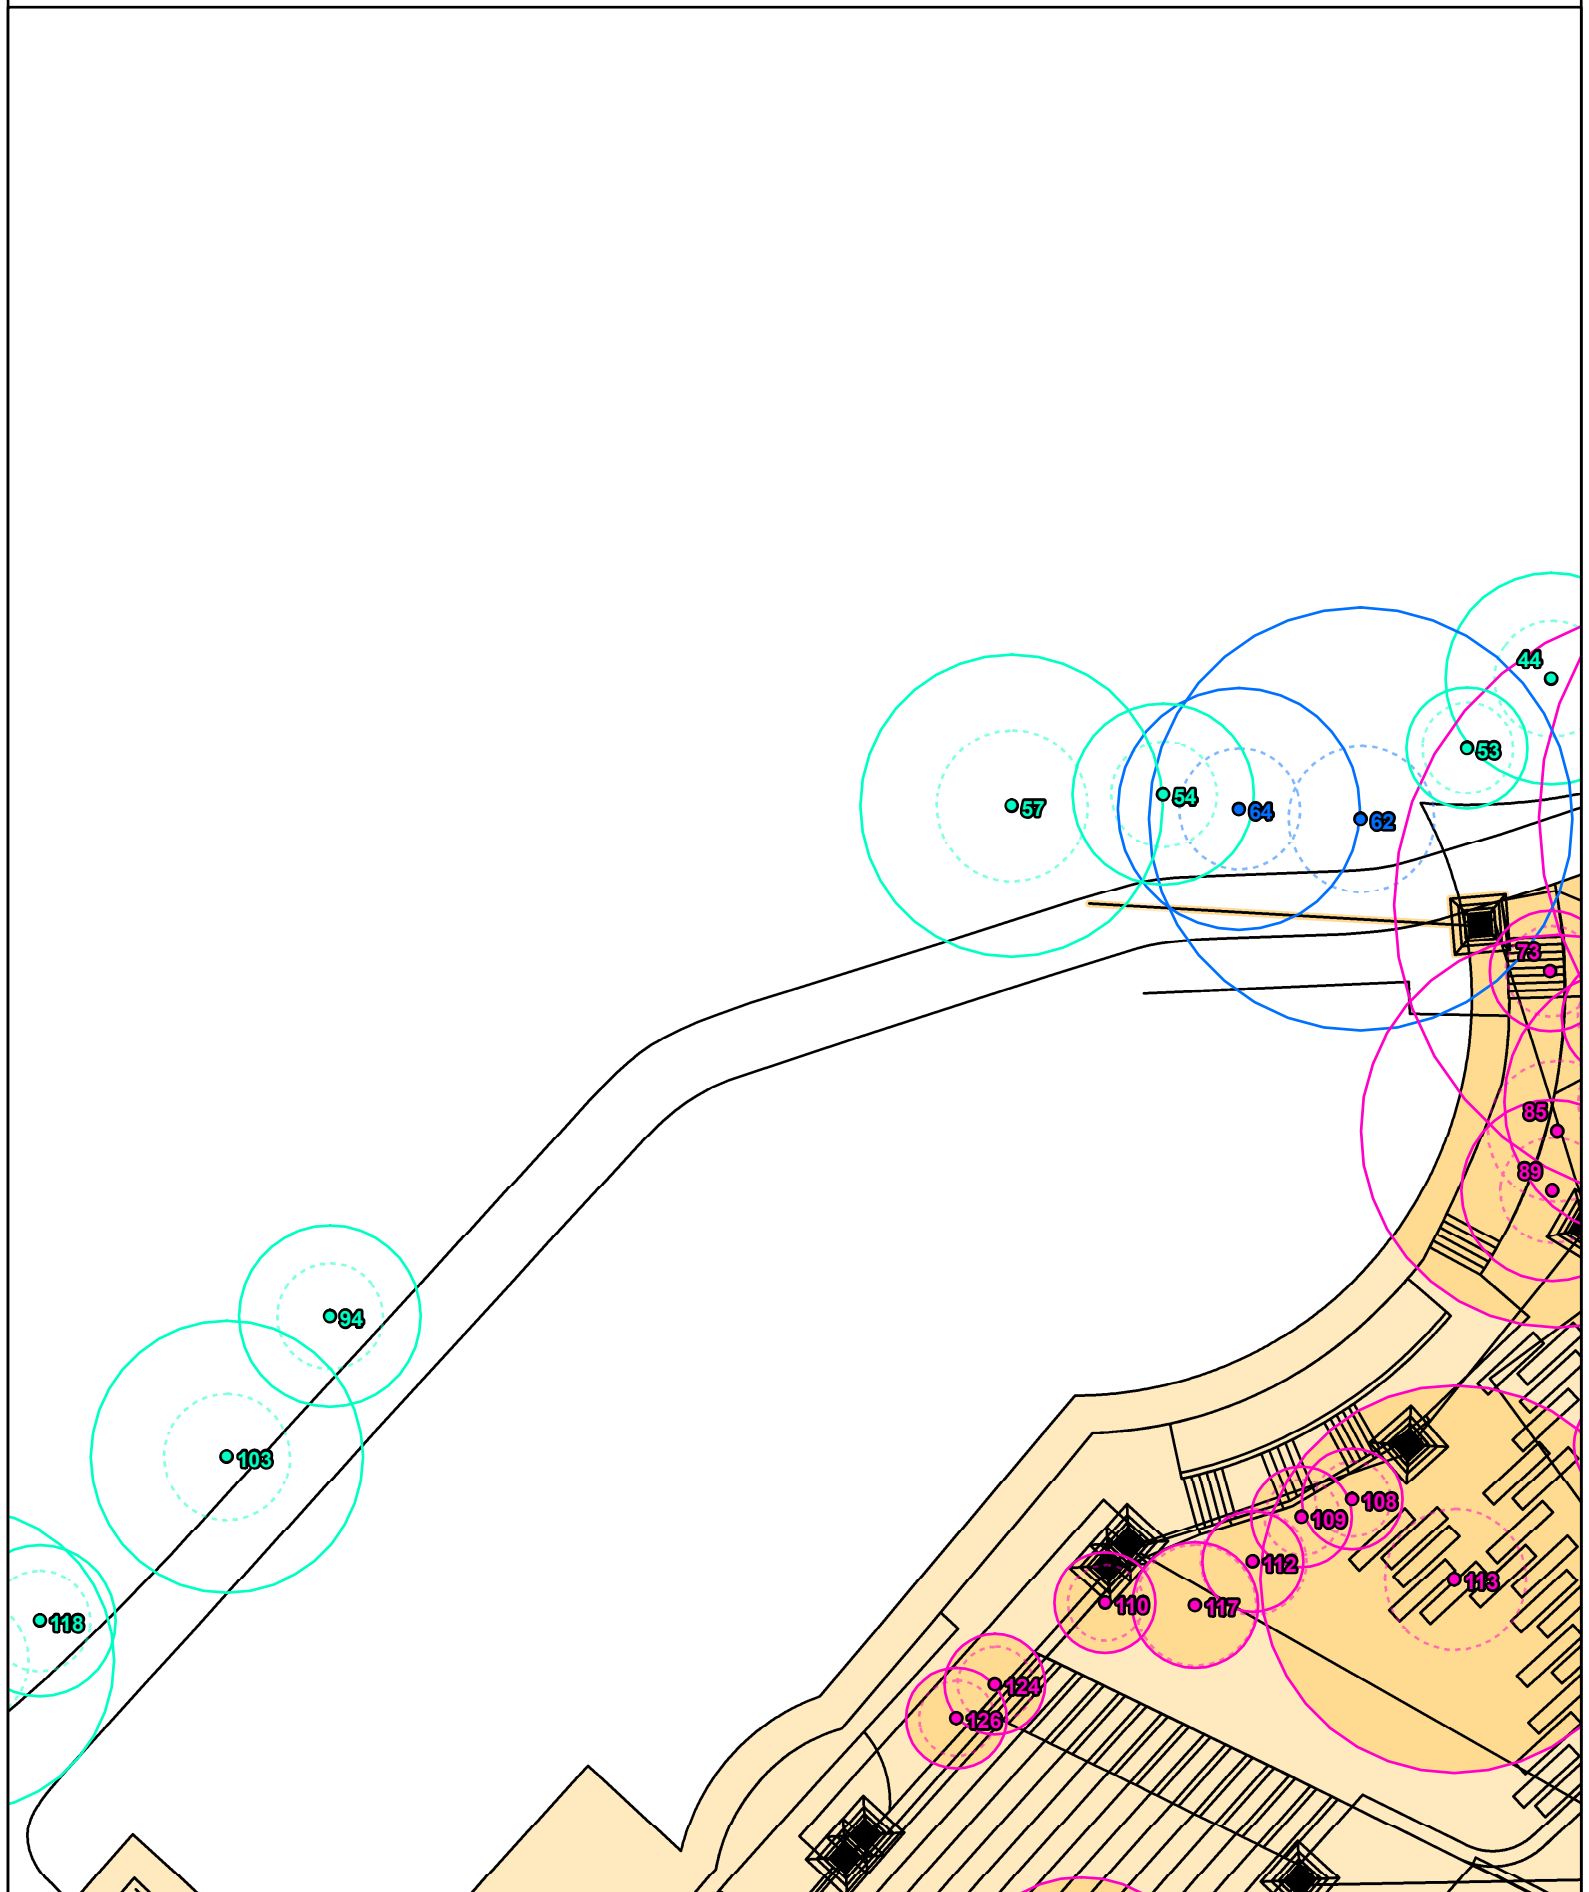

Legend

The subject trees


- Nil encroachment
- Minor encroachment
- Major encroachment

Protection zones

- TPZ (continuous line)
- SRZ (dashed line)

Site features

- Impact footprint
- Site plan (proposed)

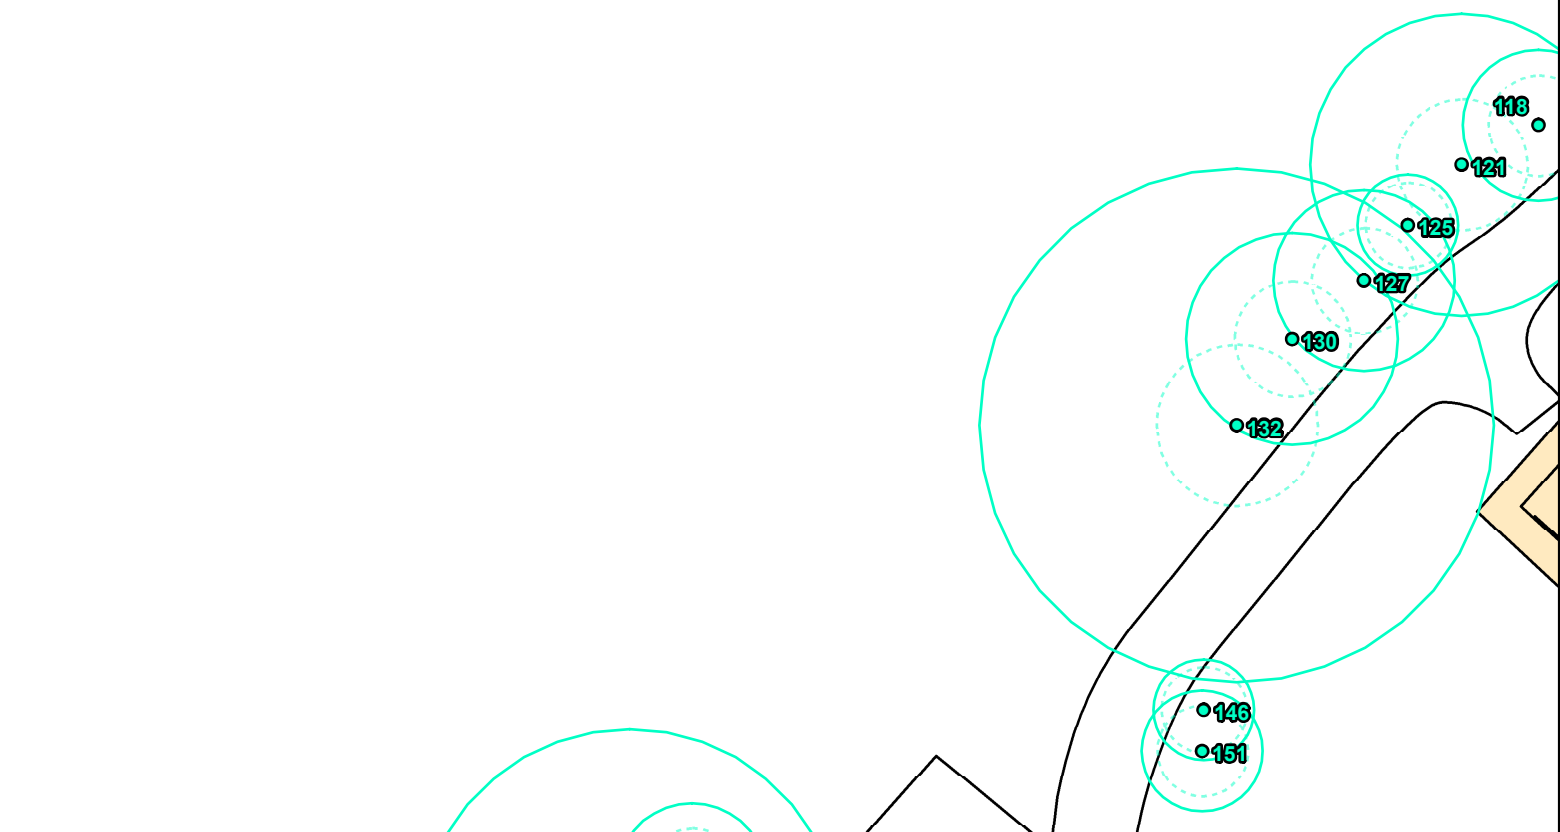

Legend

The subject trees


- Nil encroachment
- Minor encroachment
- Major encroachment

Protection zones

- TPZ (continuous line)
- SRZ (dashed line)

Site features

- Impact footprint
- Site plan (proposed)

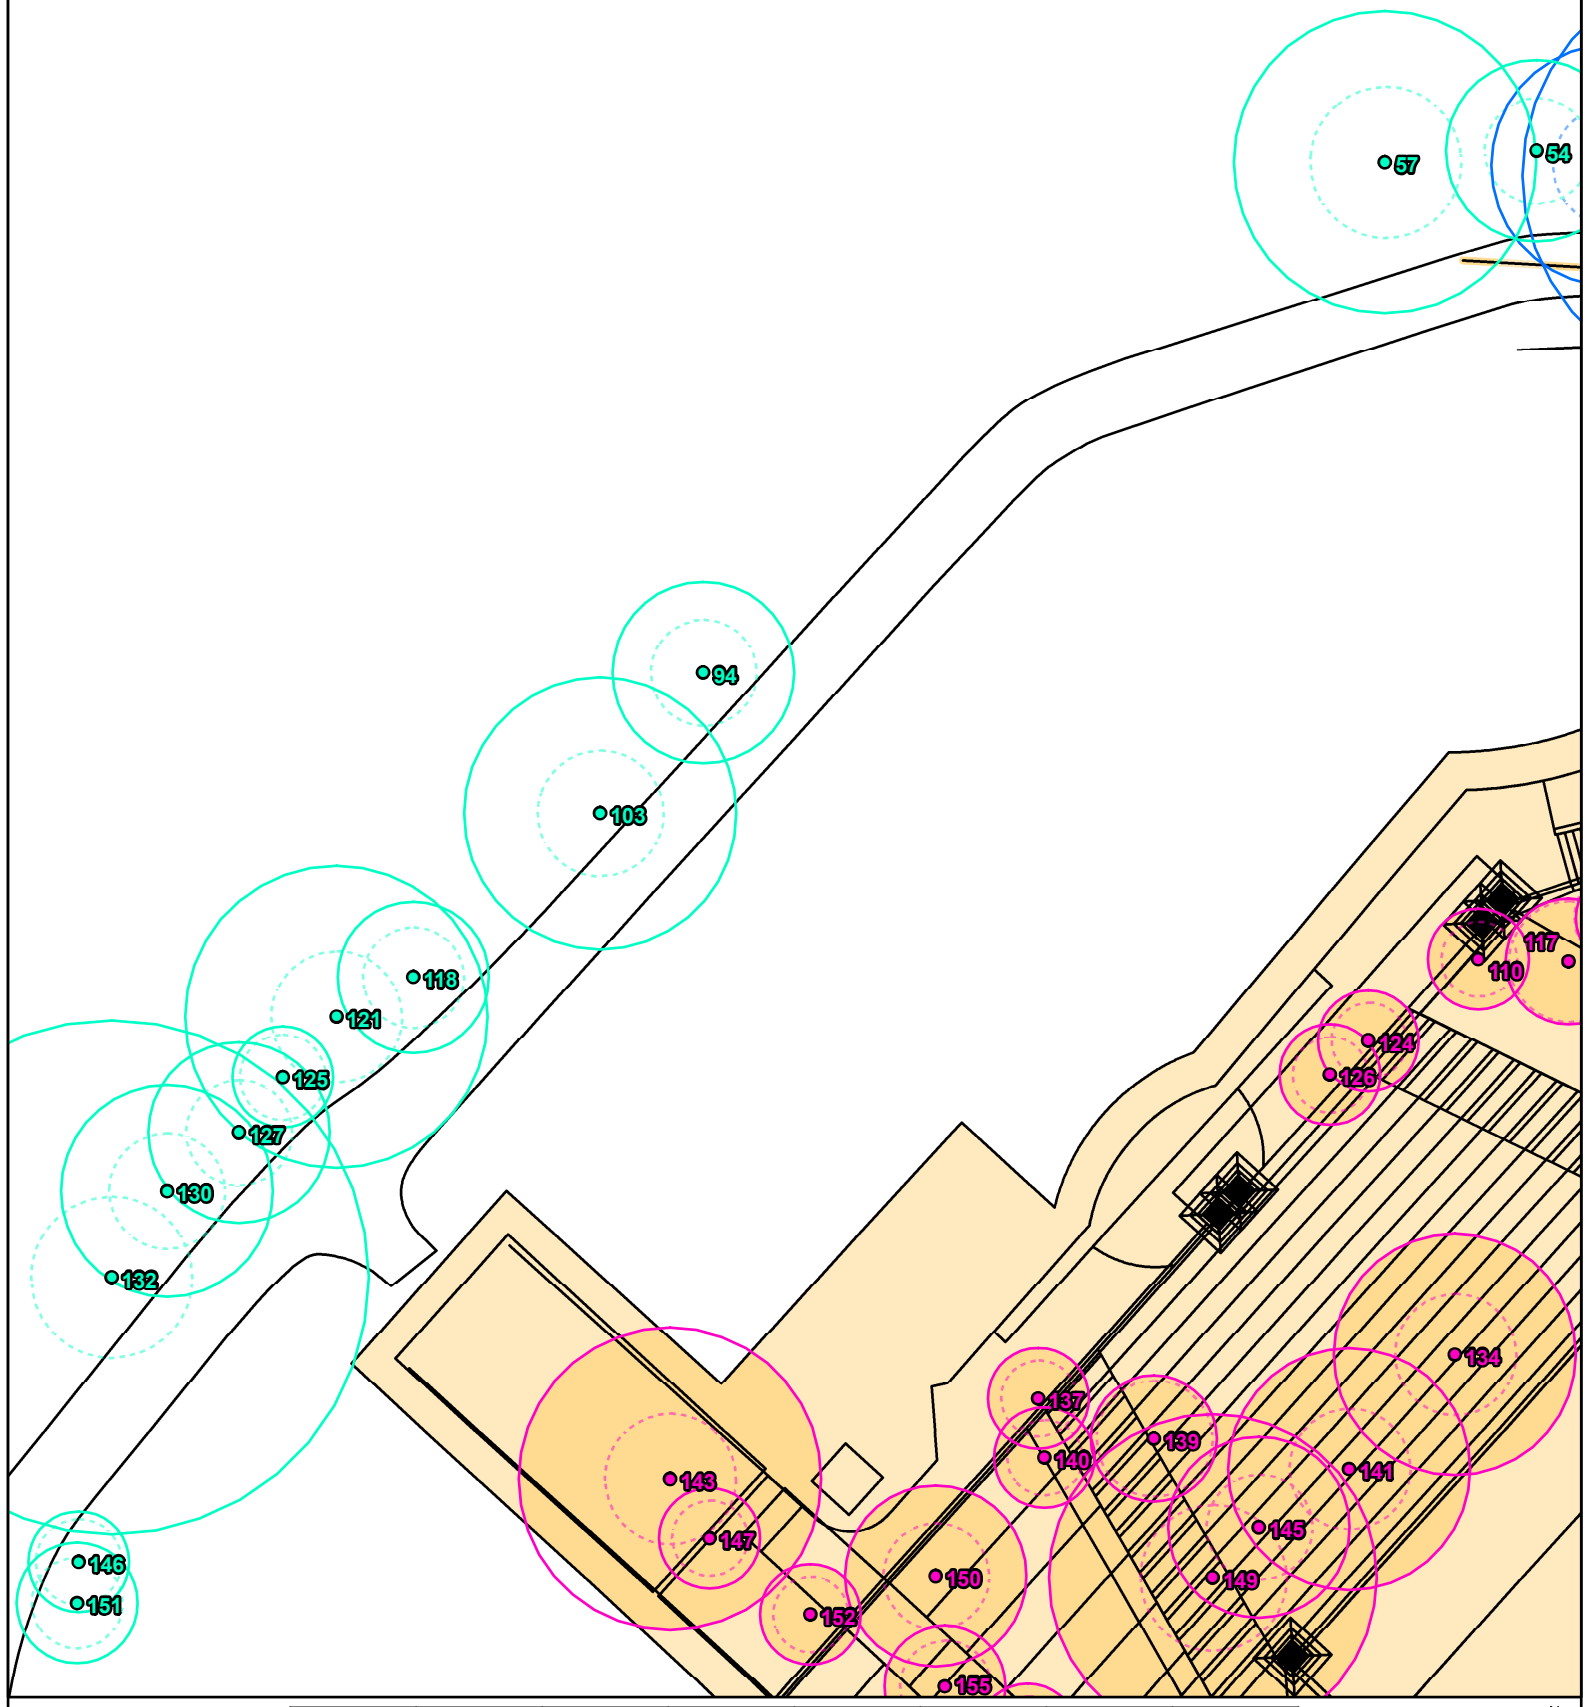

Legend

The subject trees


- Nil encroachment
- Minor encroachment
- Major encroachment

Protection zones

- TPZ (continuous line)
- SRZ (dashed line)

Site features

- Impact footprint
- Site plan (proposed)

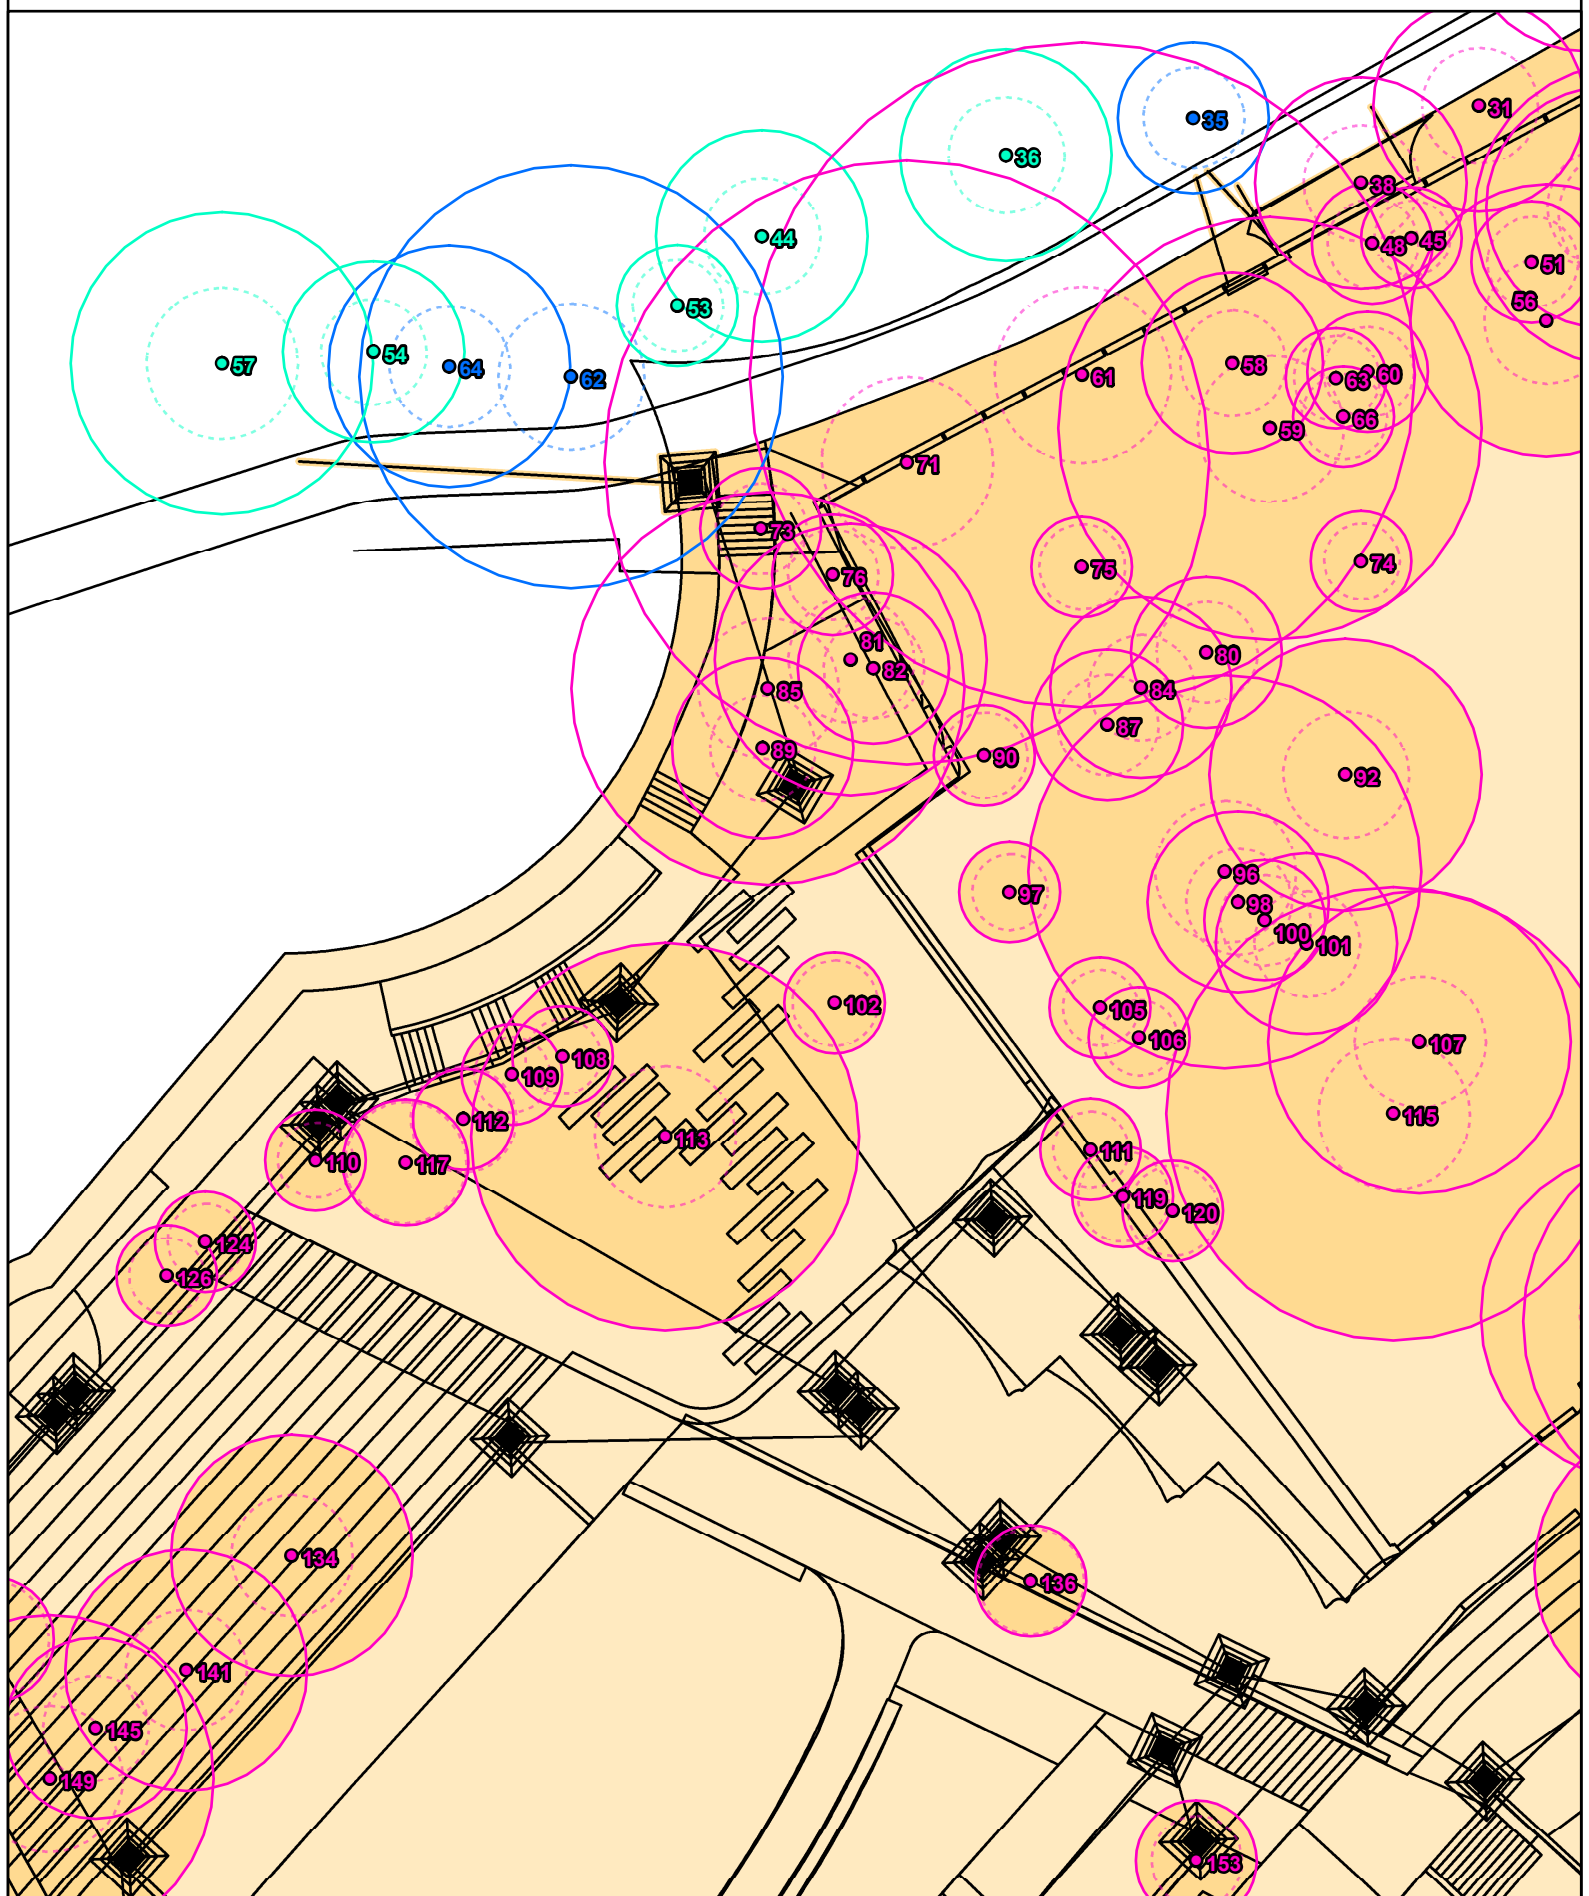

Legend

The subject trees


- Nil encroachment
- Minor encroachment
- Major encroachment

Protection zones

- TPZ (continuous line)
- SRZ (dashed line)

Site features

- Impact footprint
- Site plan (proposed)

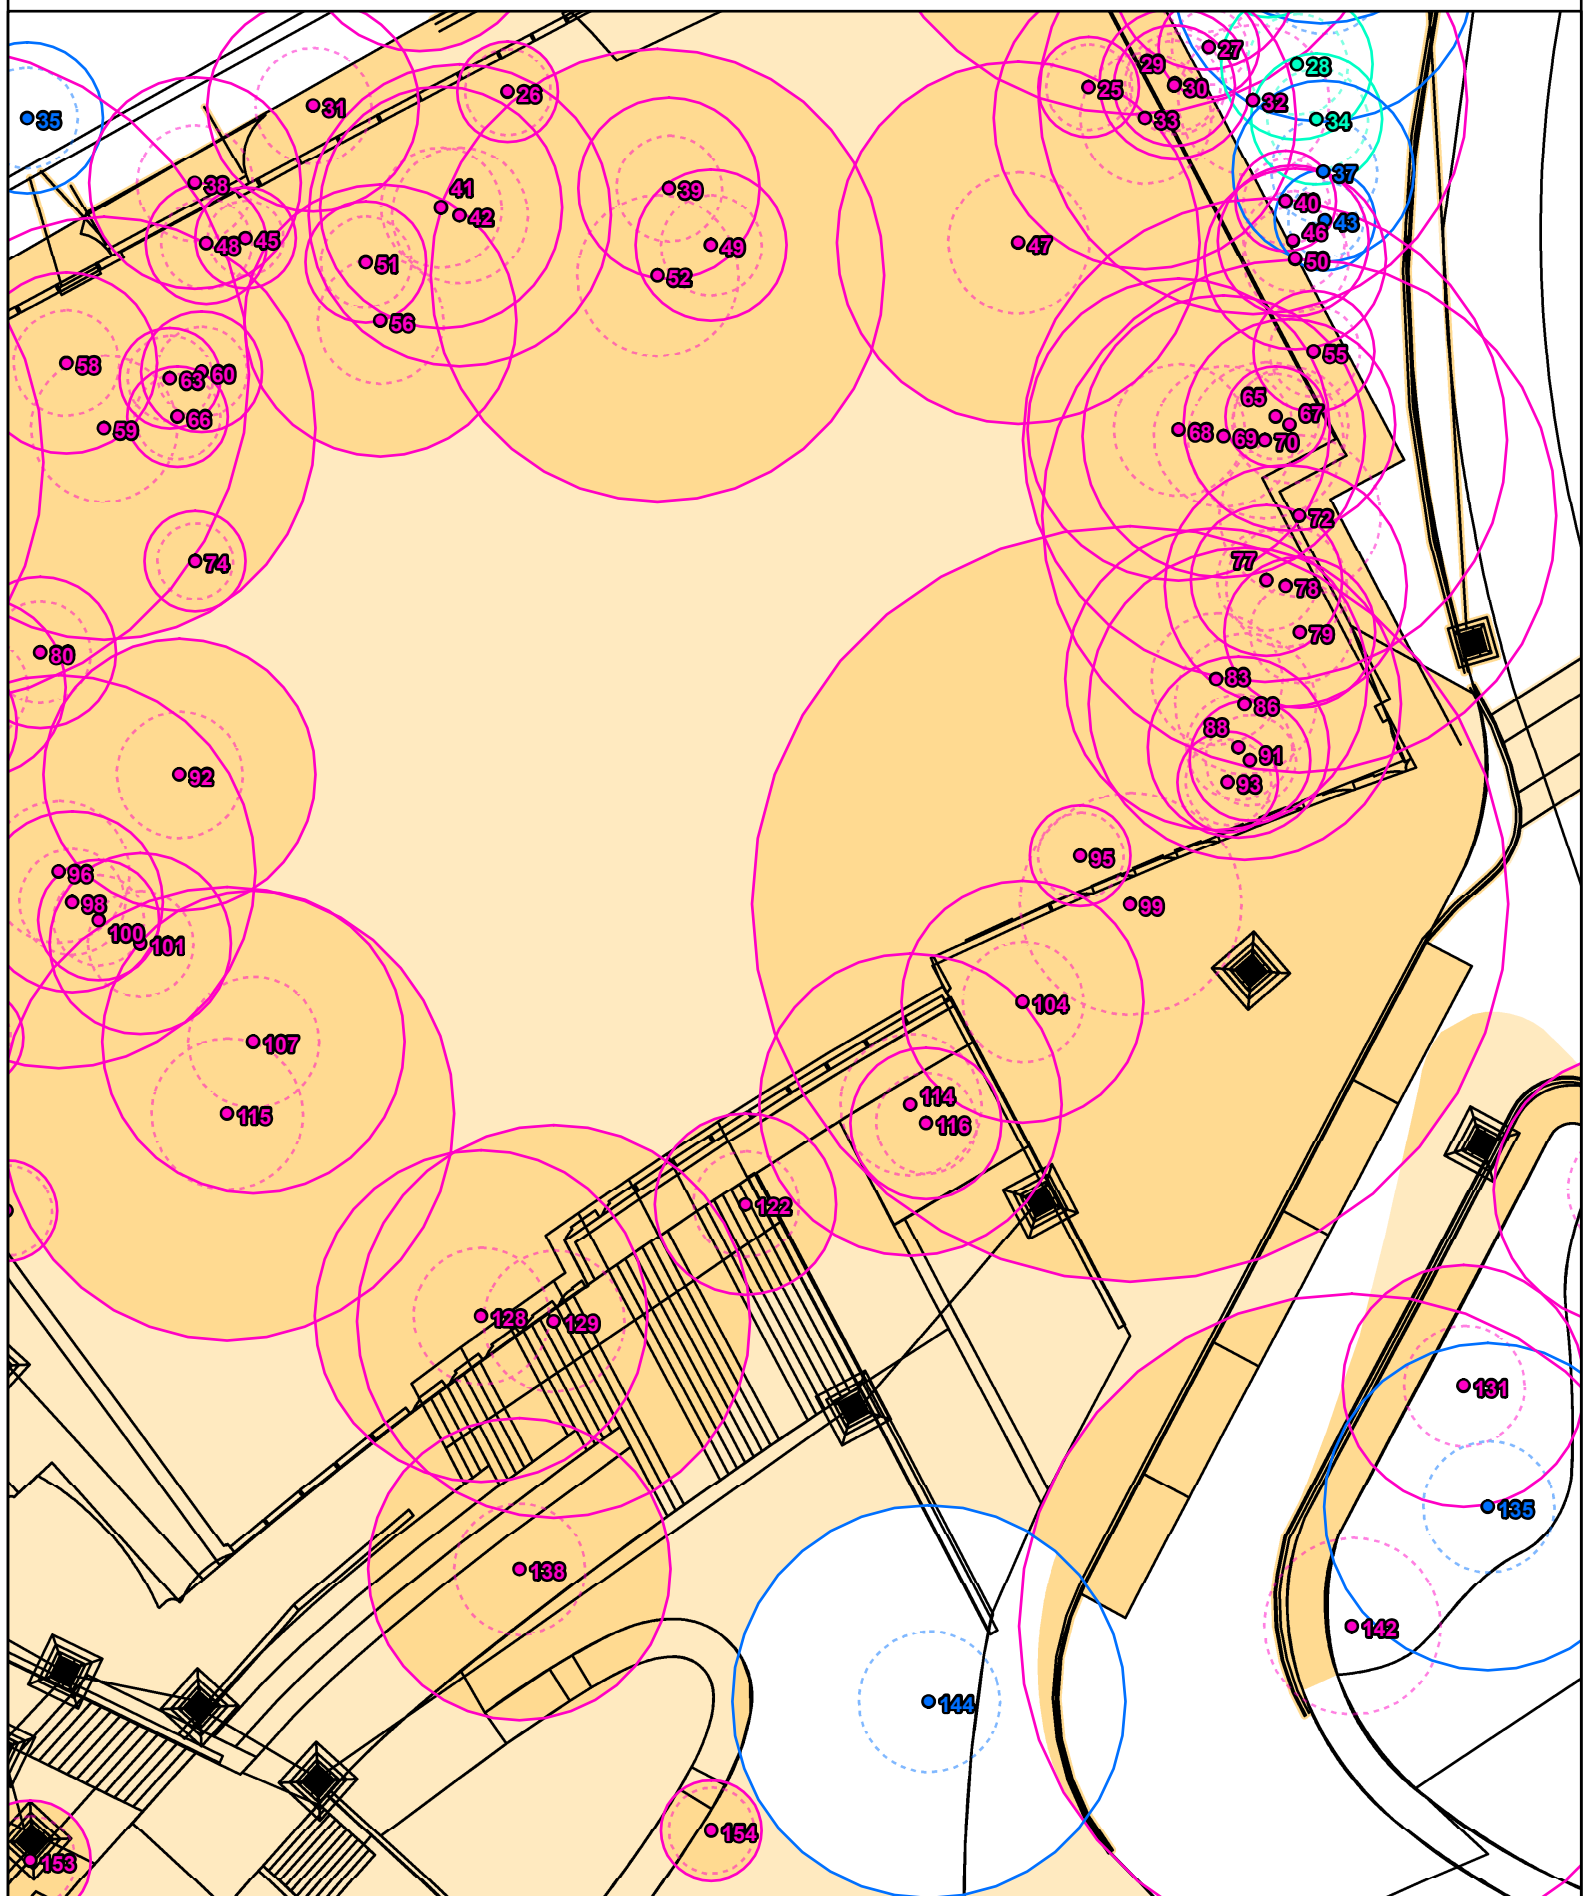

Legend

The subject trees


- Nil encroachment
- Minor encroachment
- Major encroachment

Protection zones

- TPZ (continuous line)
- SRZ (dashed line)

Site features

- Impact footprint
- Site plan (proposed)

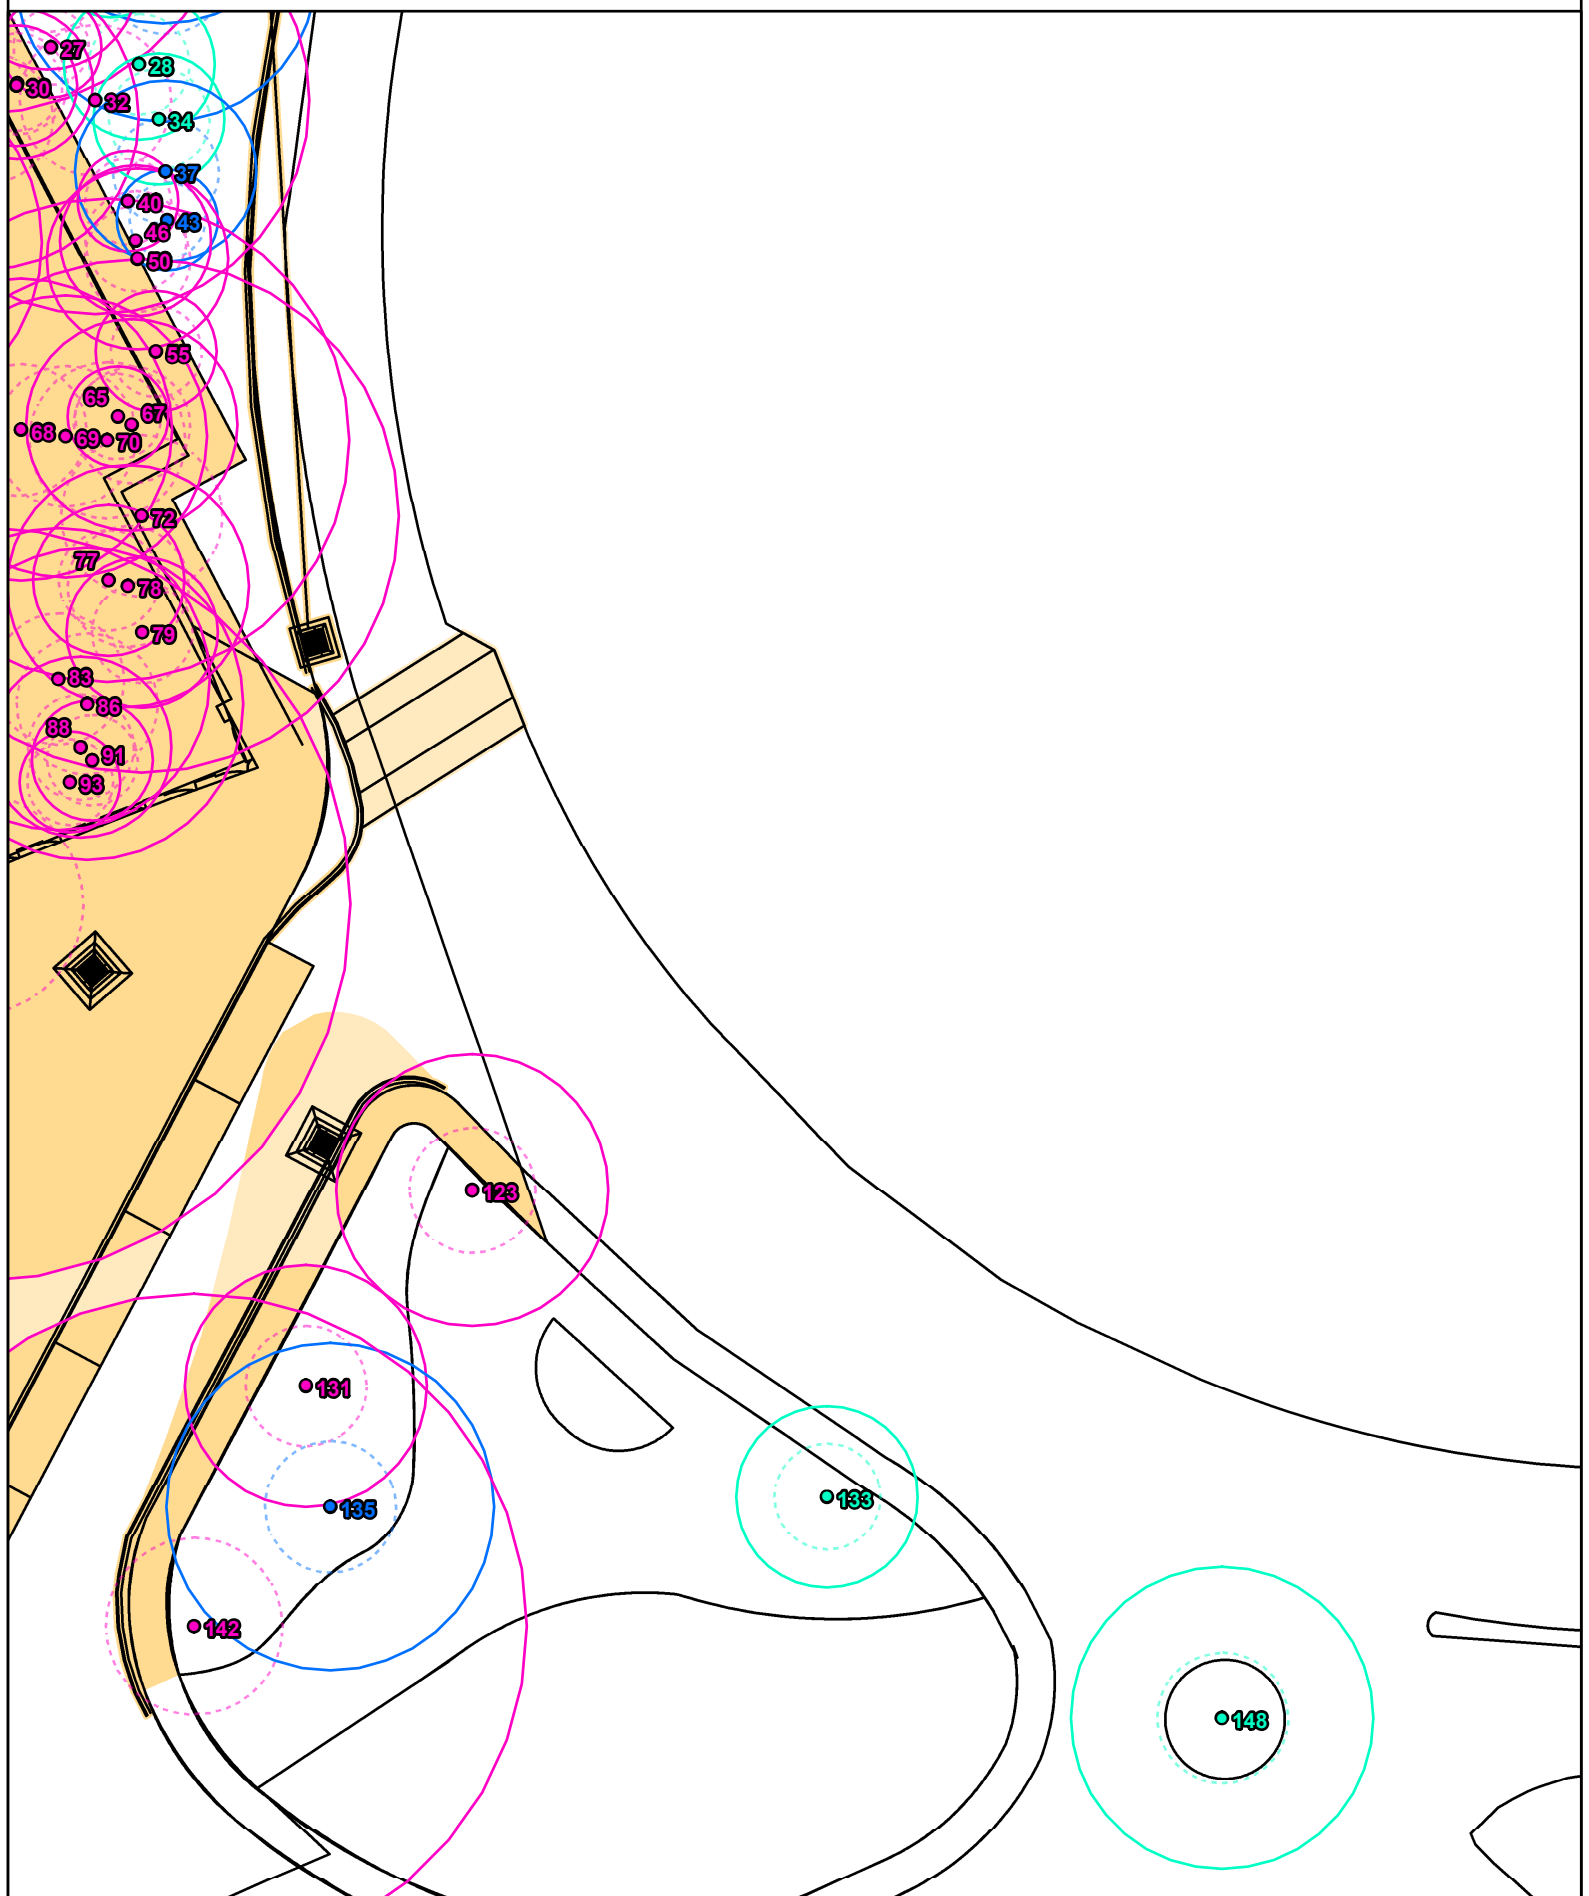

Legend

The subject trees

- Nil encroachment
- Minor encroachment
- Major encroachment

Protection zones


- TPZ (continuous line)
- SRZ (dashed line)

Site features

- Impact footprint
- Site plan (proposed)

0 10 20 40 Meters



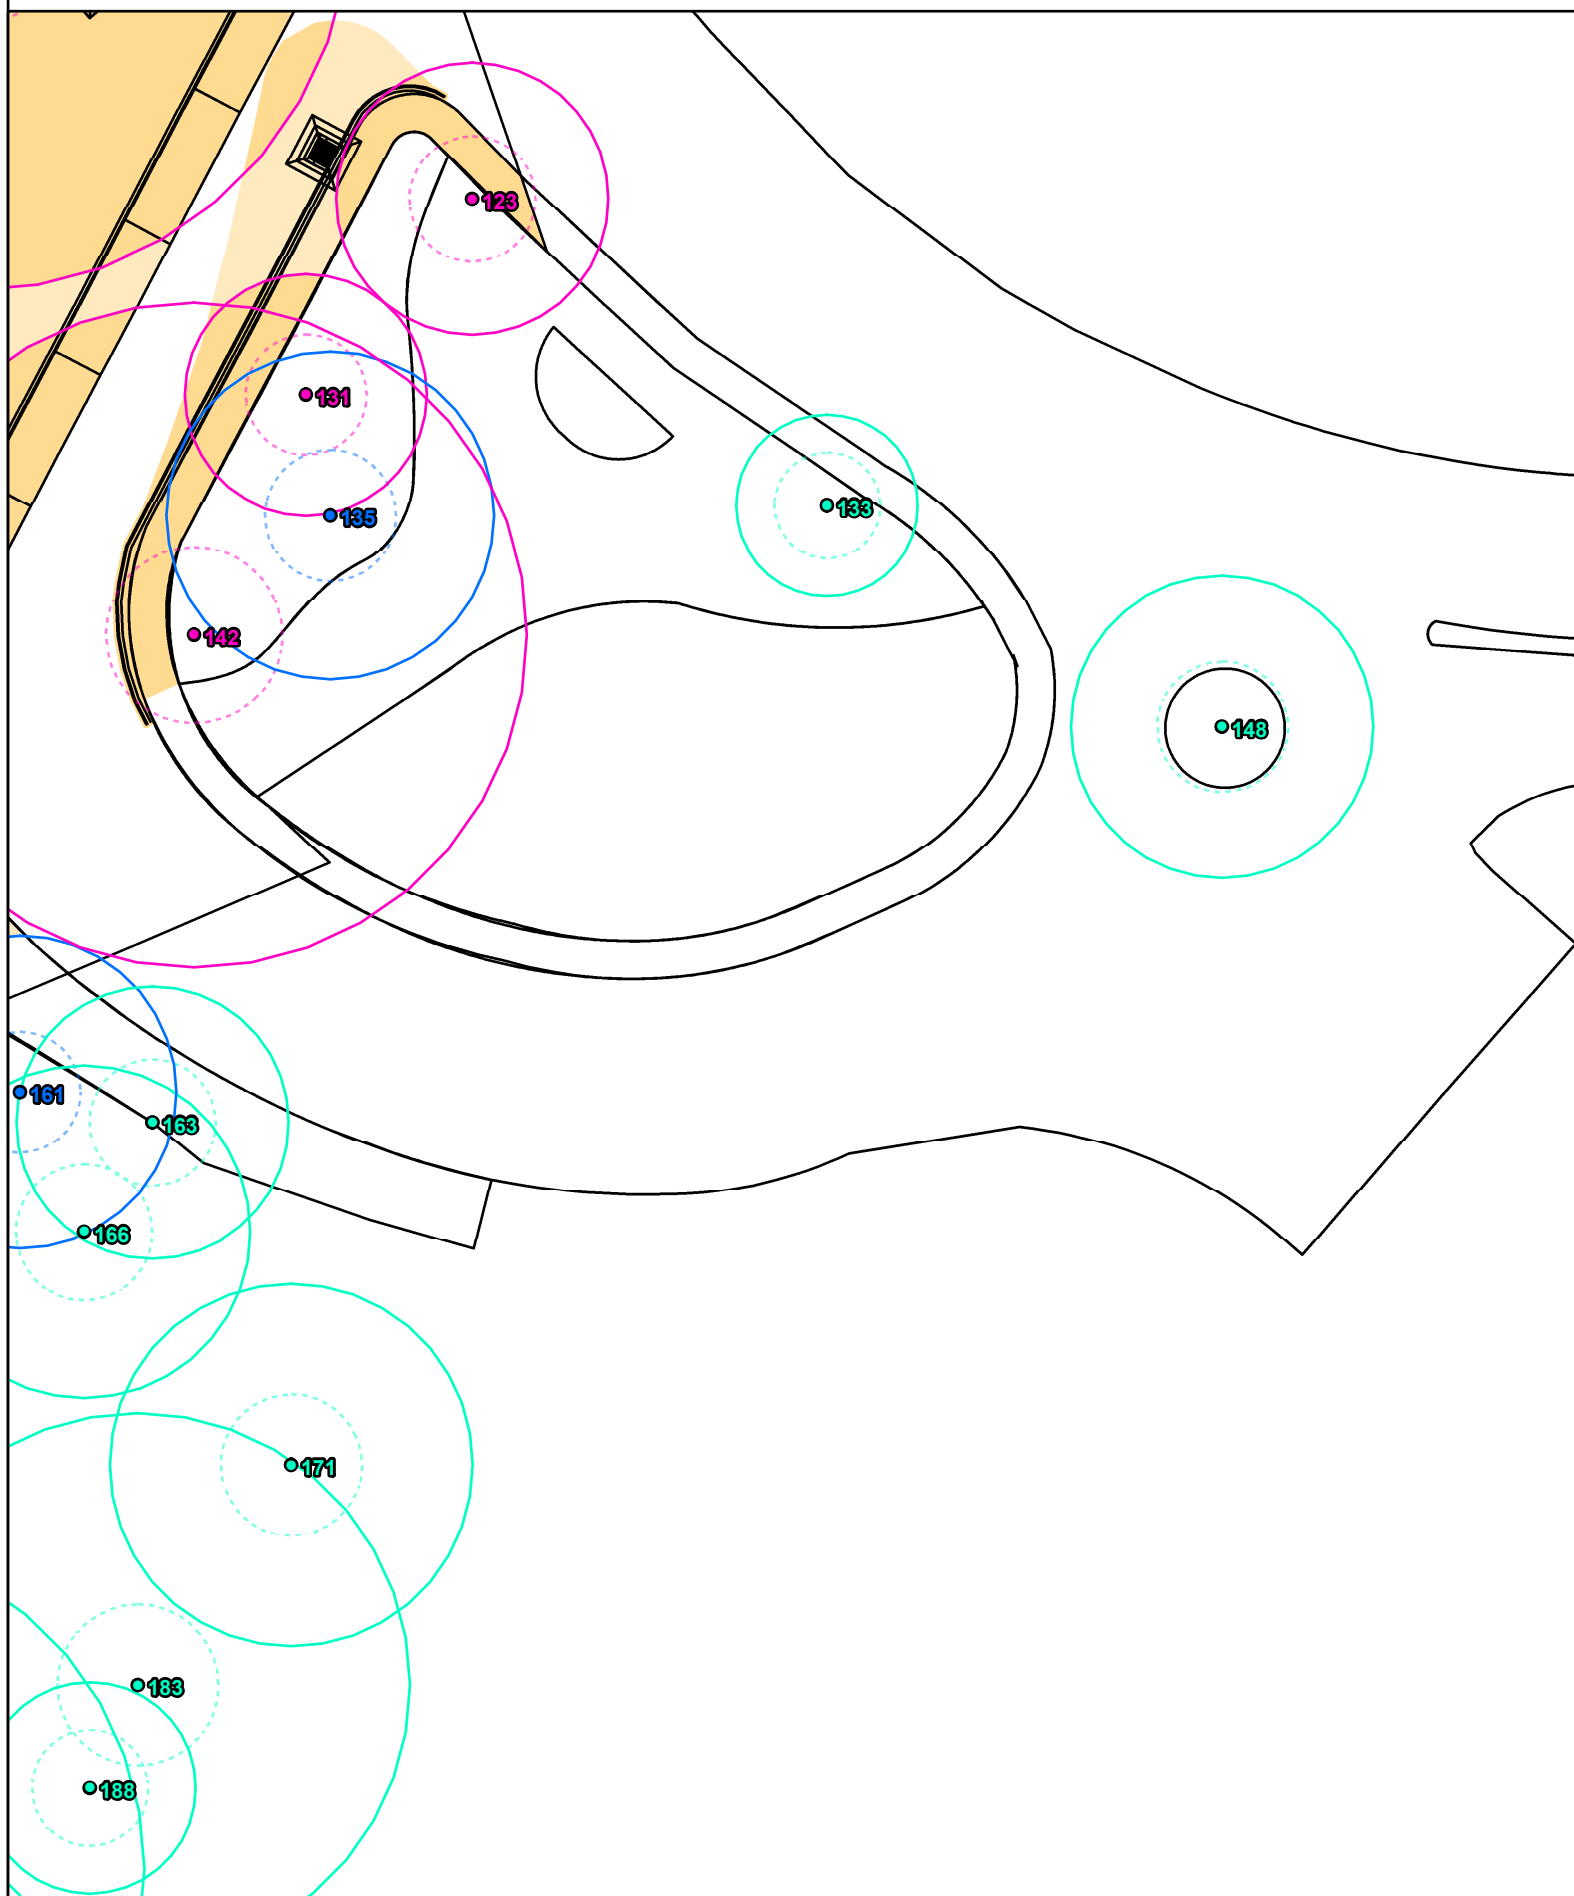

Legend

The subject trees


- Nil encroachment
- Minor encroachment
- Major encroachment

Protection zones

- TPZ (continuous line)
- SRZ (dashed line)

Site features

- Impact footprint
- Site plan (proposed)

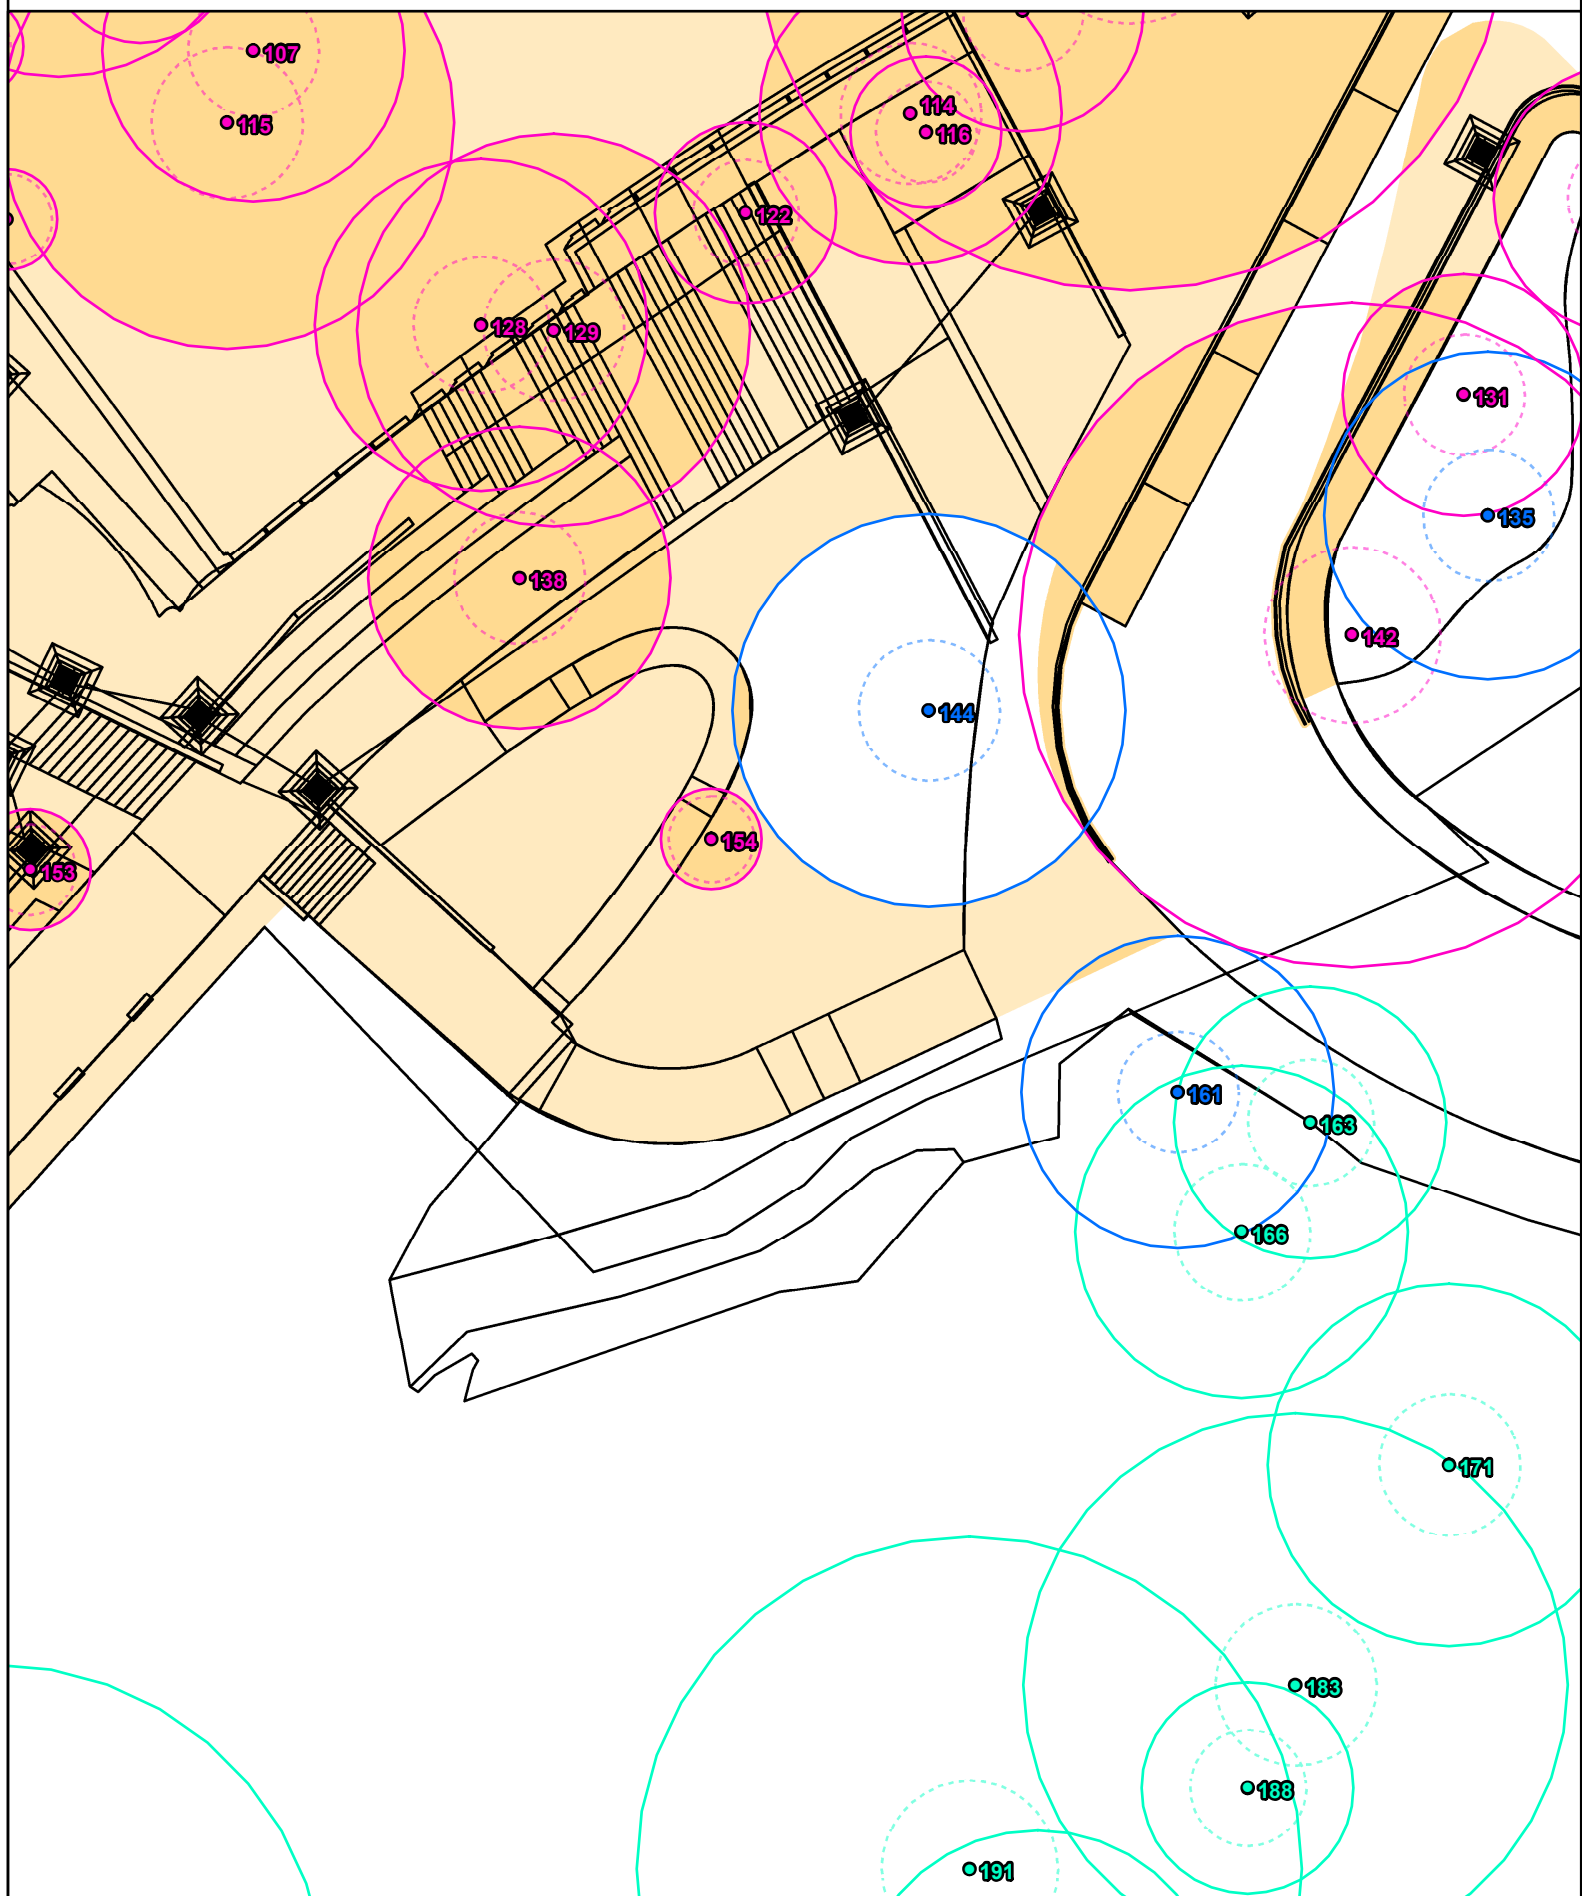

Legend

The subject trees


- Nil encroachment
- Minor encroachment
- Major encroachment

Protection zones

- TPZ (continuous line)
- SRZ (dashed line)

Site features

- Impact footprint
- Site plan (proposed)

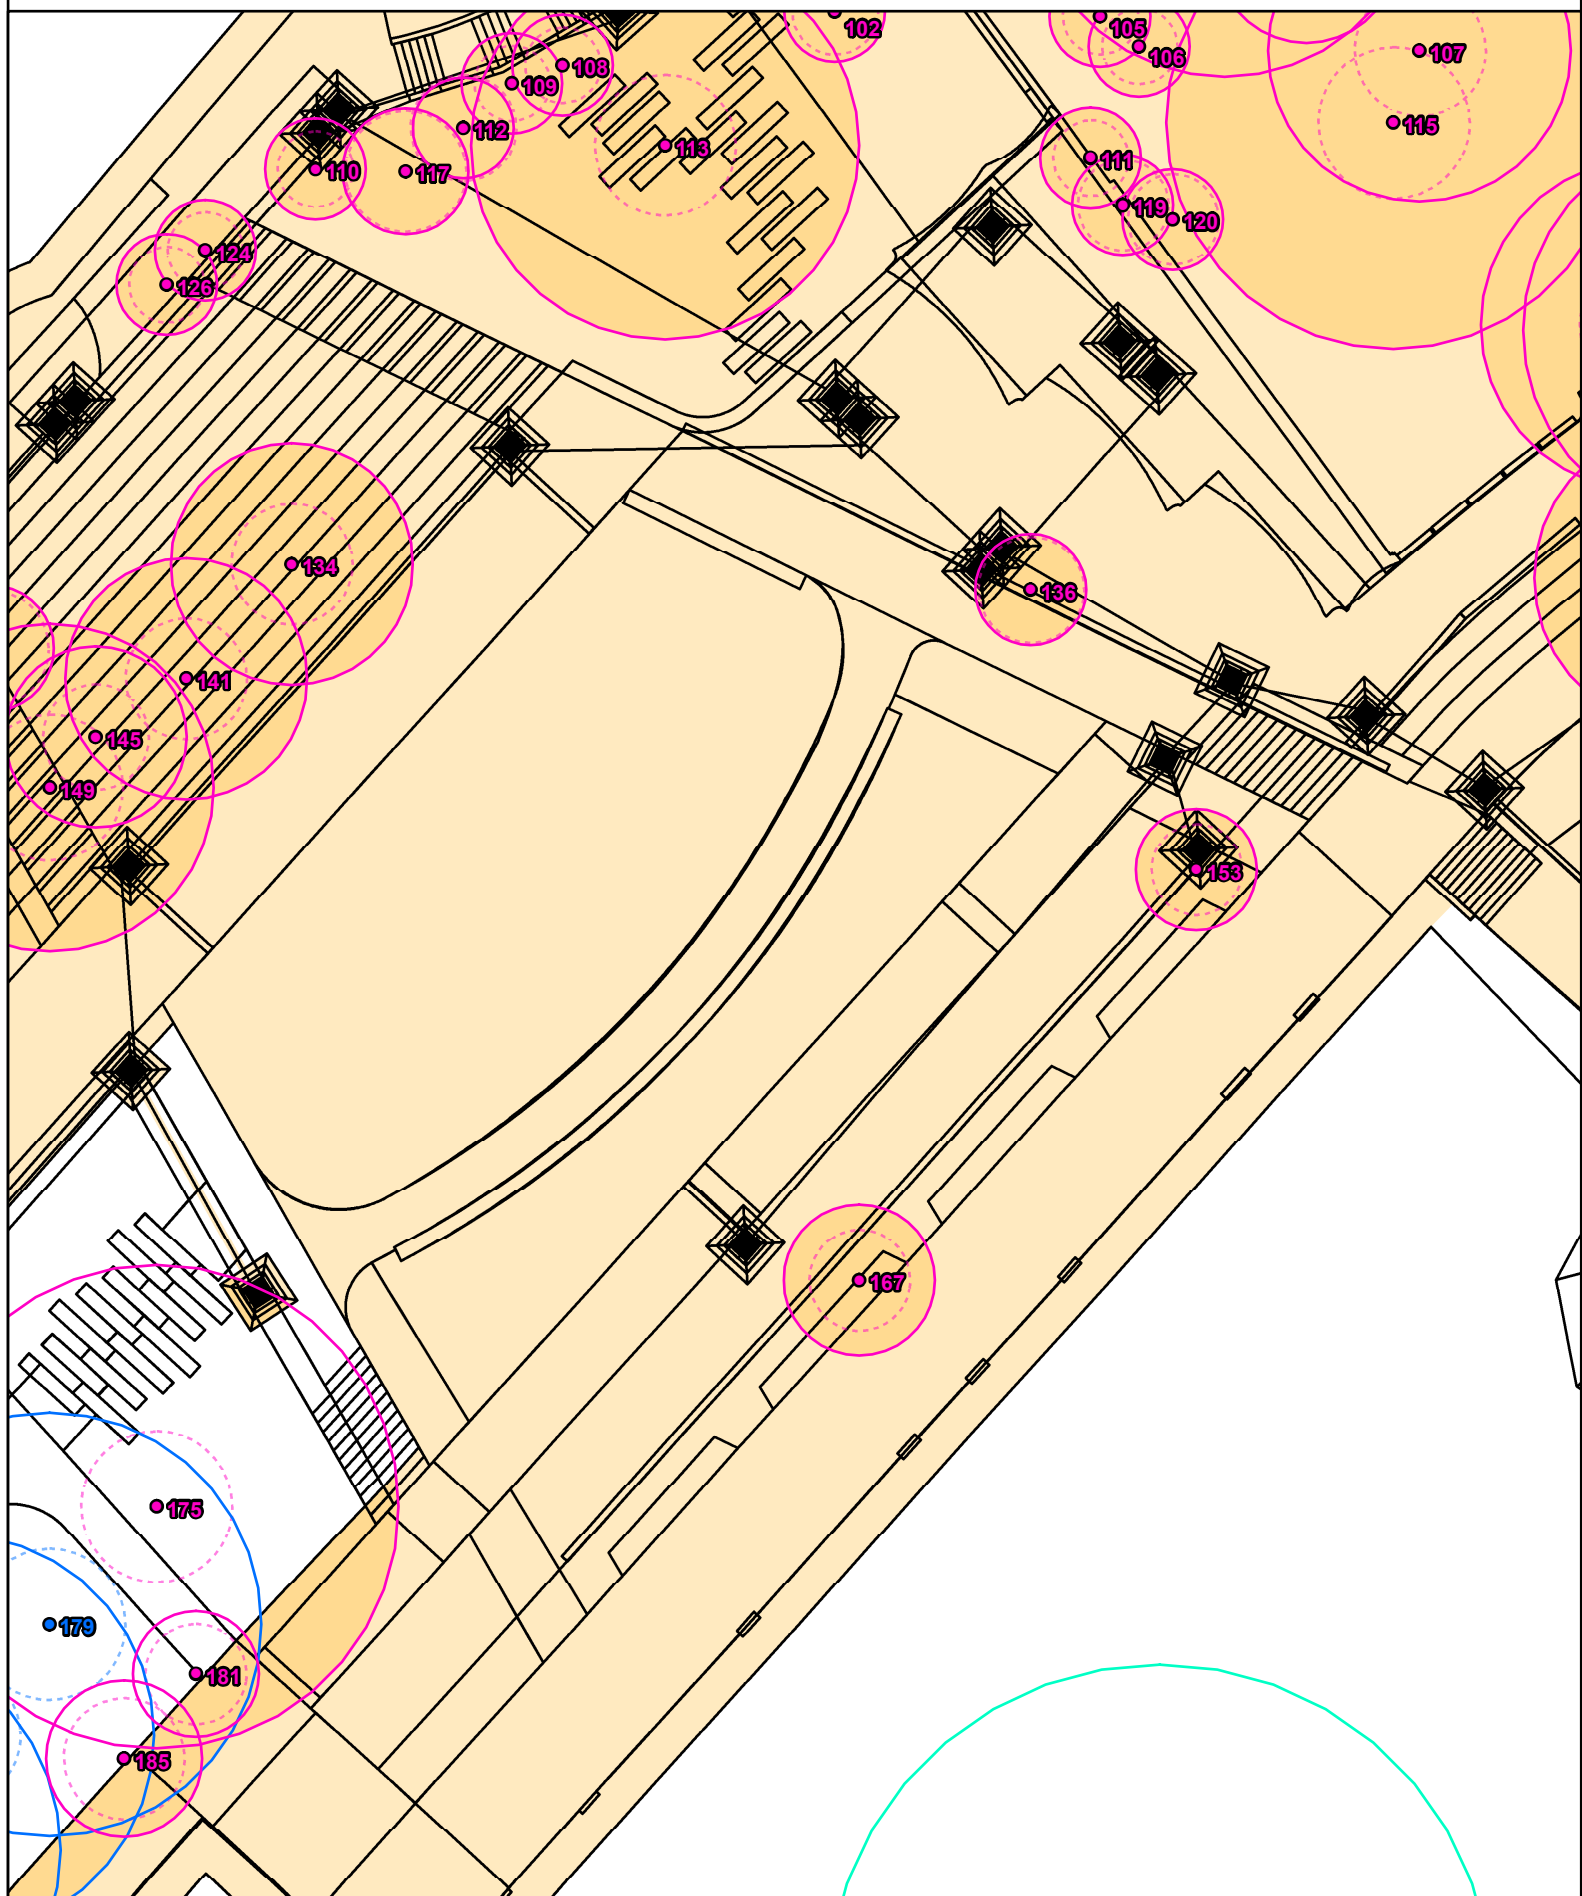

Legend

The subject trees


- Nil encroachment
- Minor encroachment
- Major encroachment

Protection zones

- TPZ (continuous line)
- SRZ (dashed line)

Site features

- Impact footprint
- Site plan (proposed)

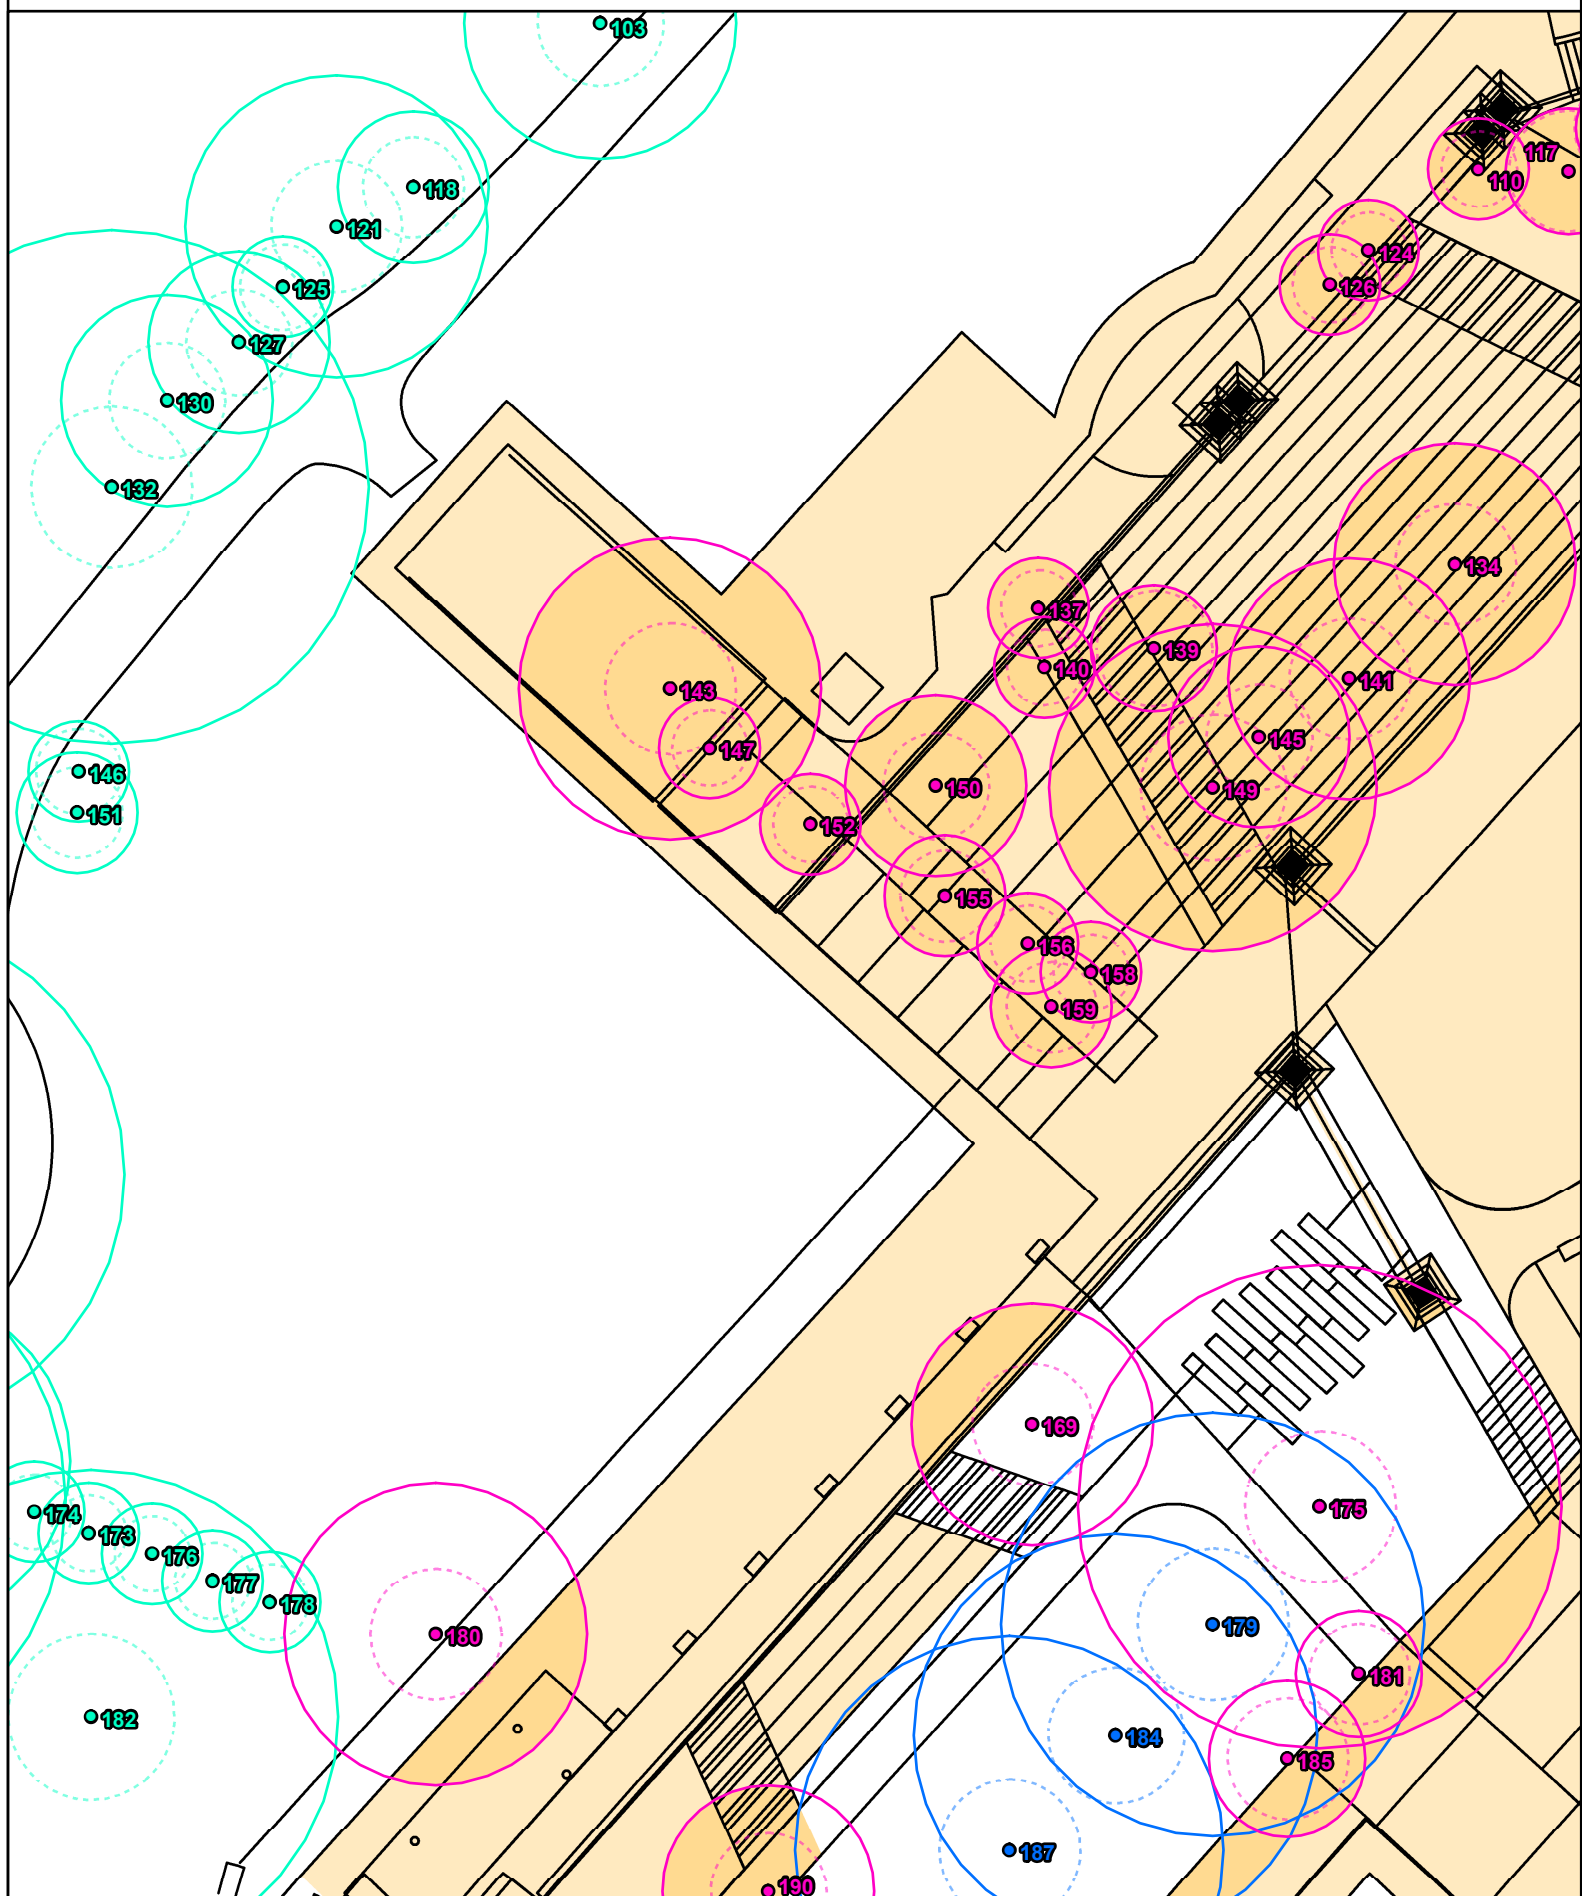

Legend

The subject trees


- Nil encroachment
- Minor encroachment
- Major encroachment

Protection zones

- TPZ (continuous line)
- SRZ (dashed line)

Site features

- Impact footprint
- Site plan (proposed)

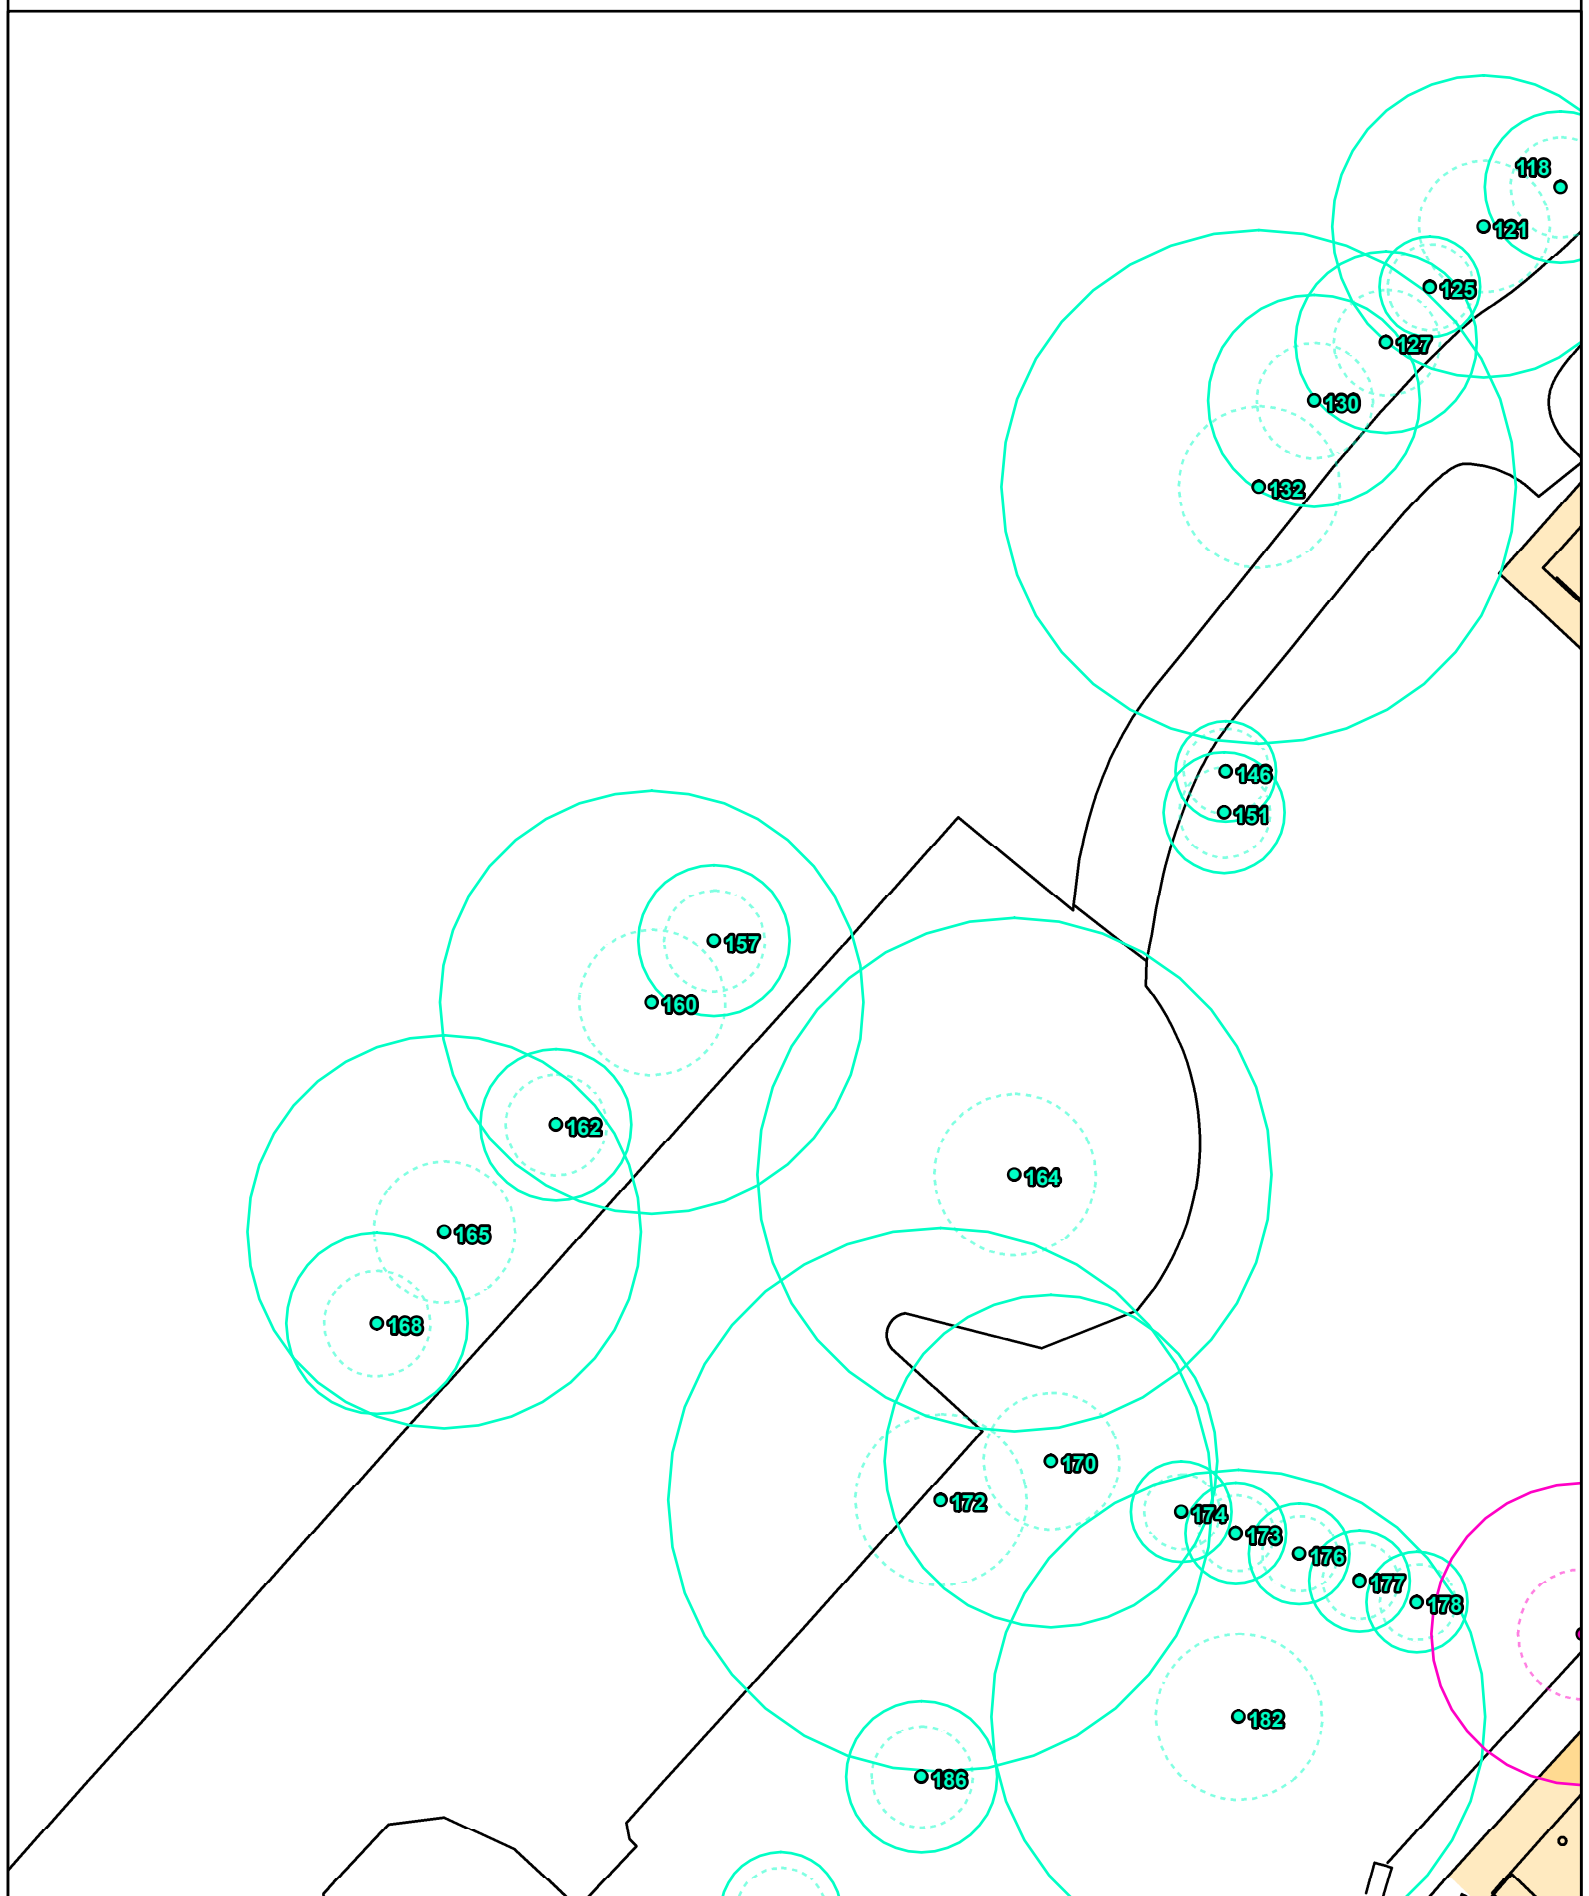

Legend

The subject trees


- Nil encroachment
- Minor encroachment
- Major encroachment

Protection zones

- TPZ (continuous line)
- SRZ (dashed line)

Site features

- Impact footprint
- Site plan (proposed)

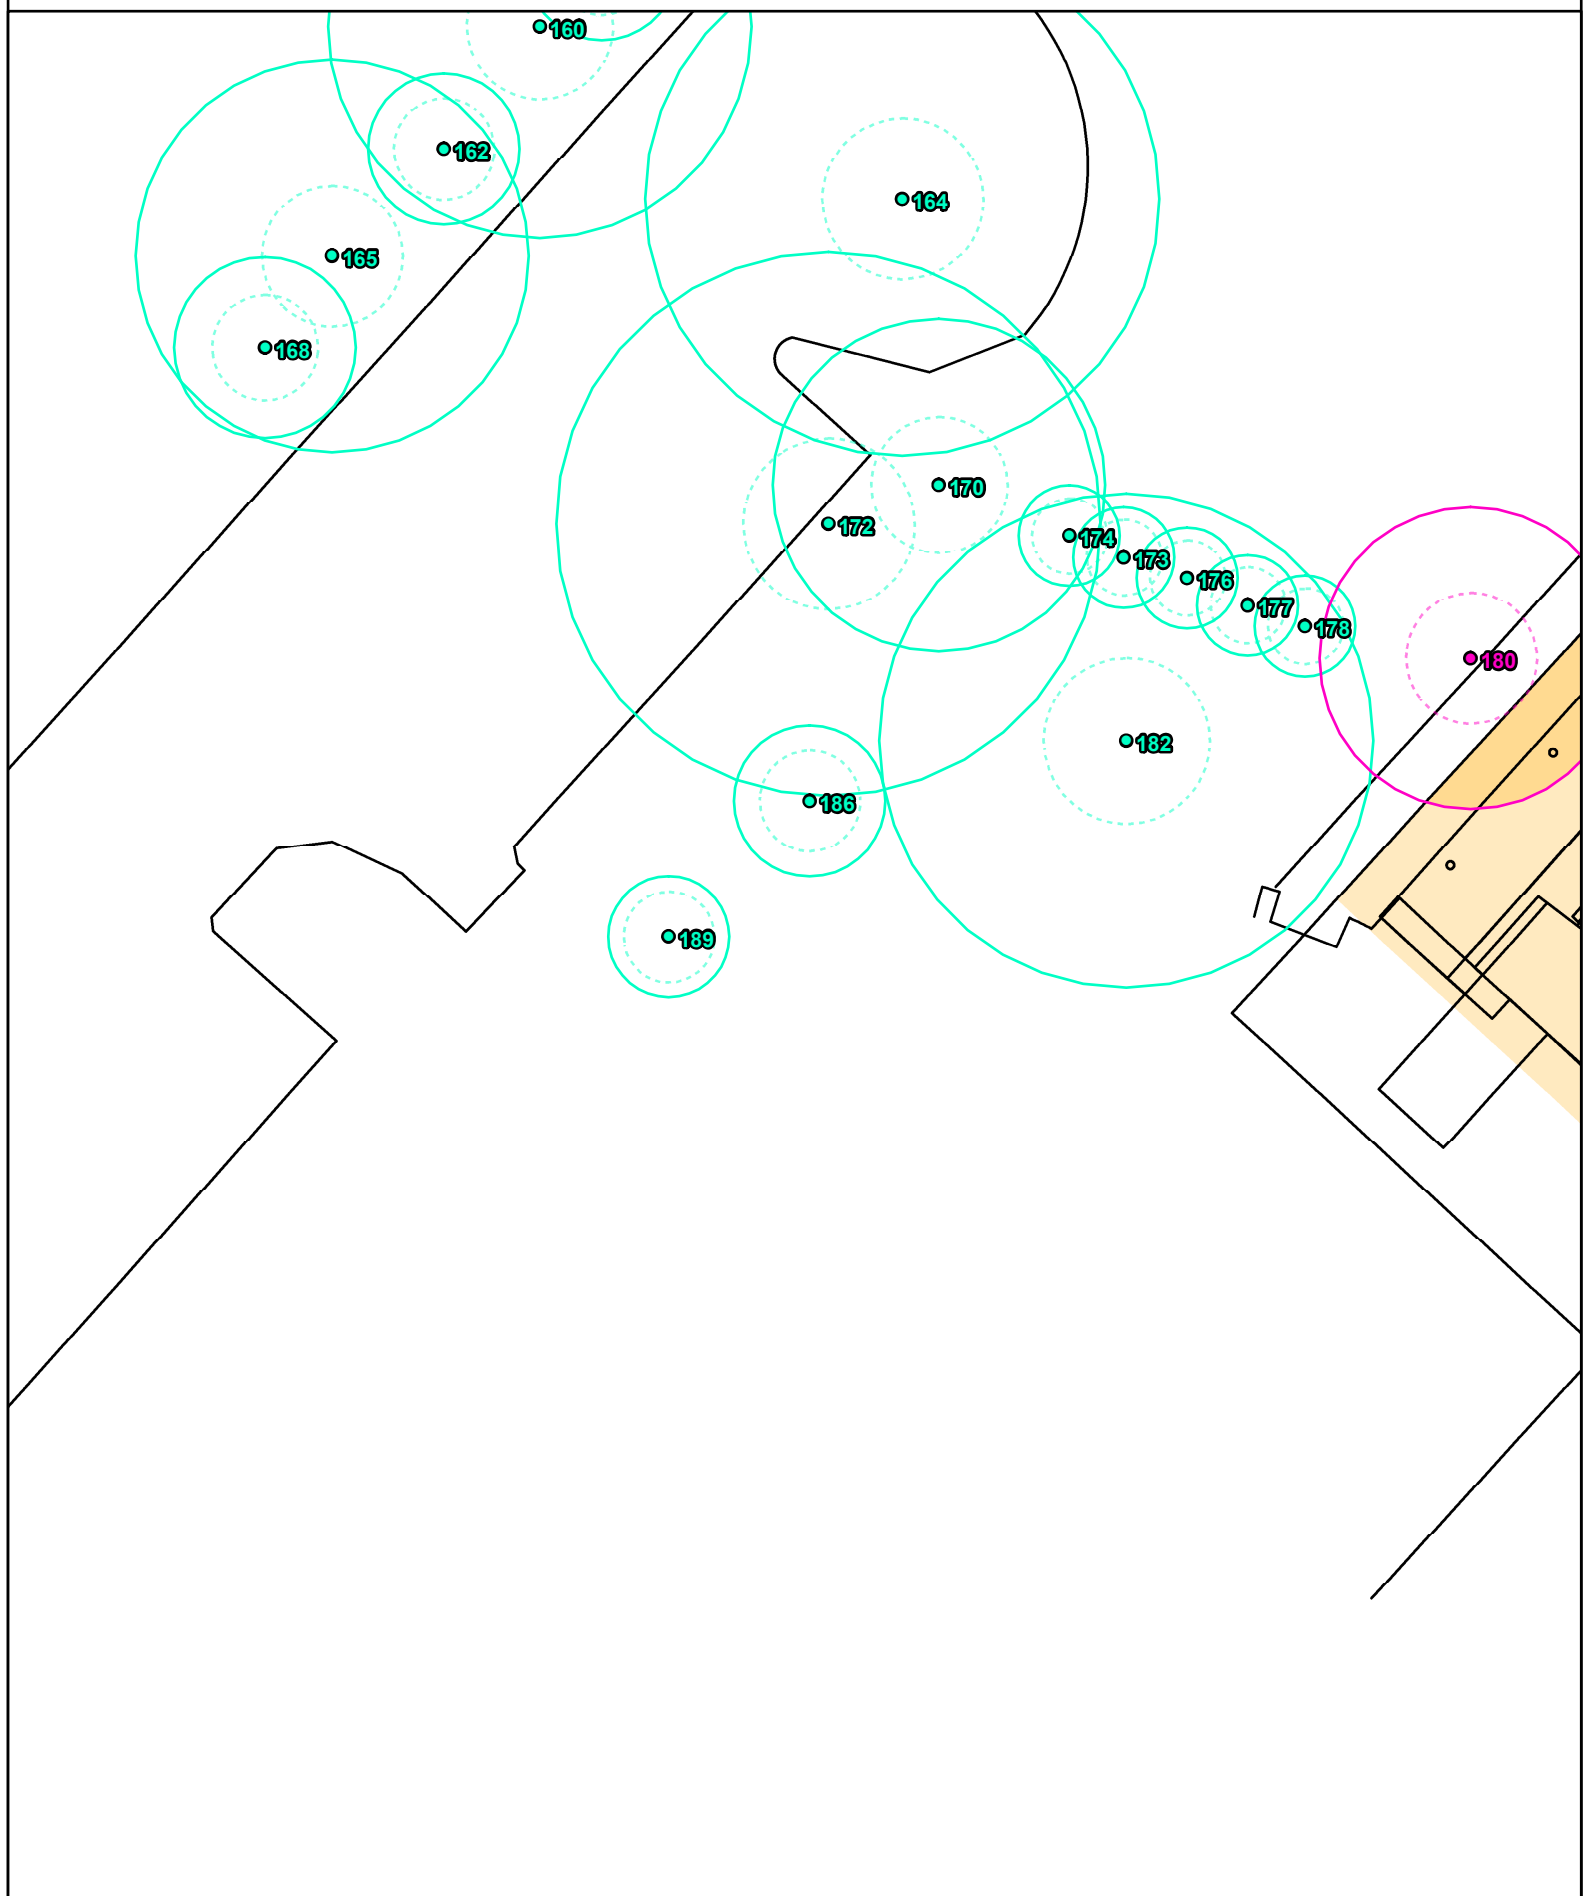

Legend

The subject trees

- Nil encroachment
- Minor encroachment
- Major encroachment

Protection zones


- TPZ (continuous line)
- SRZ (dashed line)

Site features

- Impact footprint
- Site plan (proposed)

0 10 20 Meters 40

N

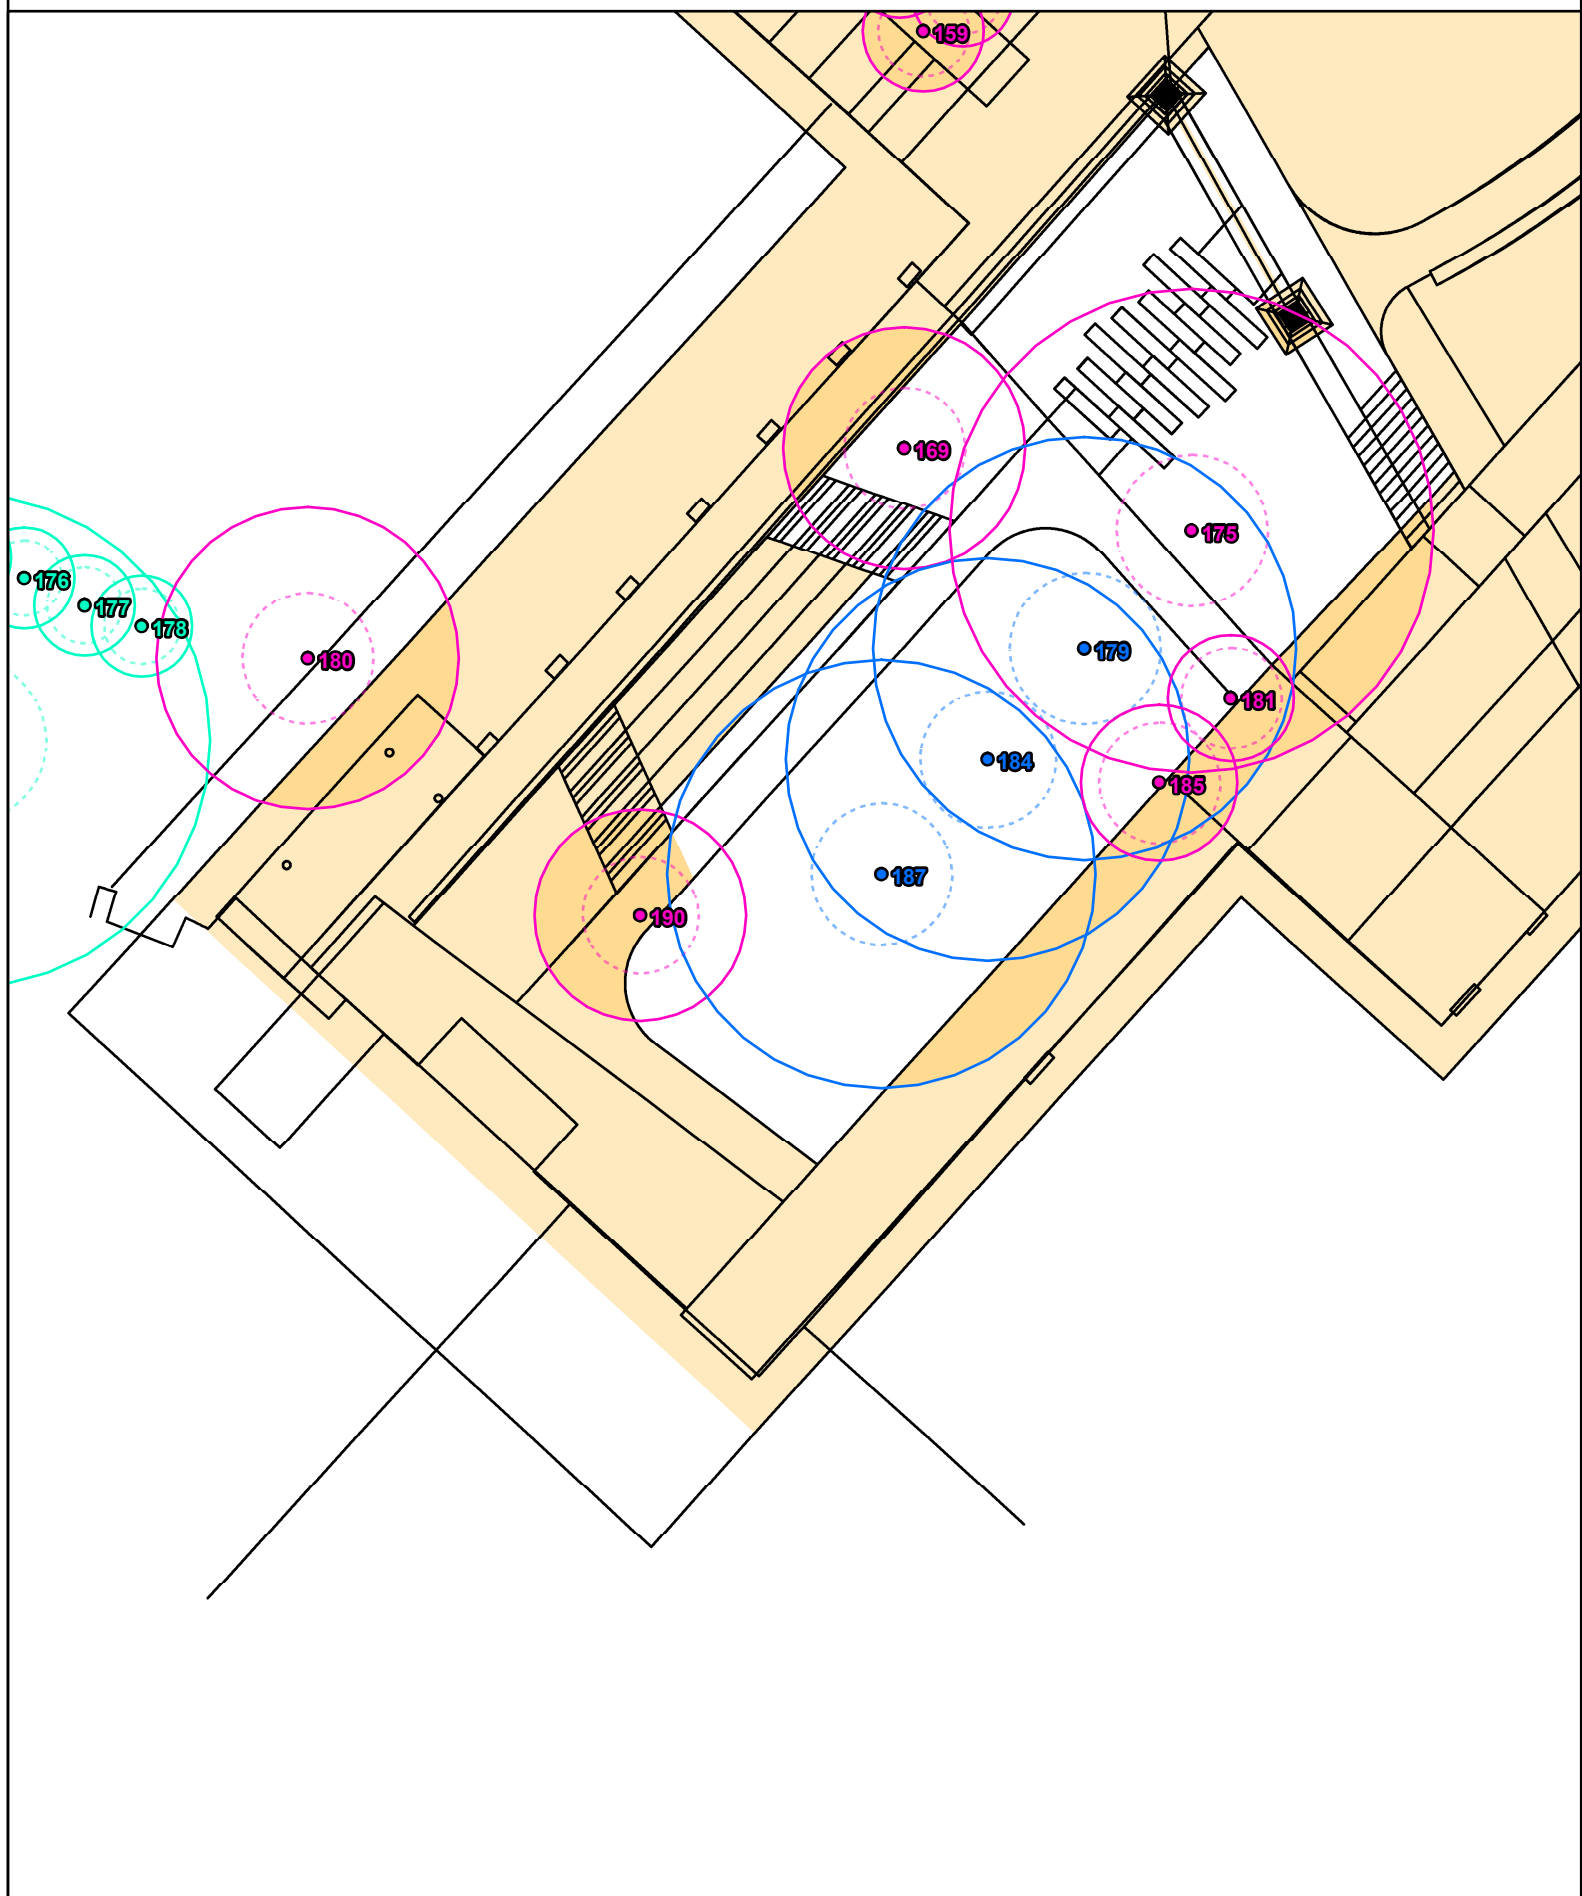

Legend

The subject trees


- Nil encroachment
- Minor encroachment
- Major encroachment

Protection zones

- TPZ (continuous line)
- SRZ (dashed line)

Site features

- Impact footprint
- Site plan (proposed)

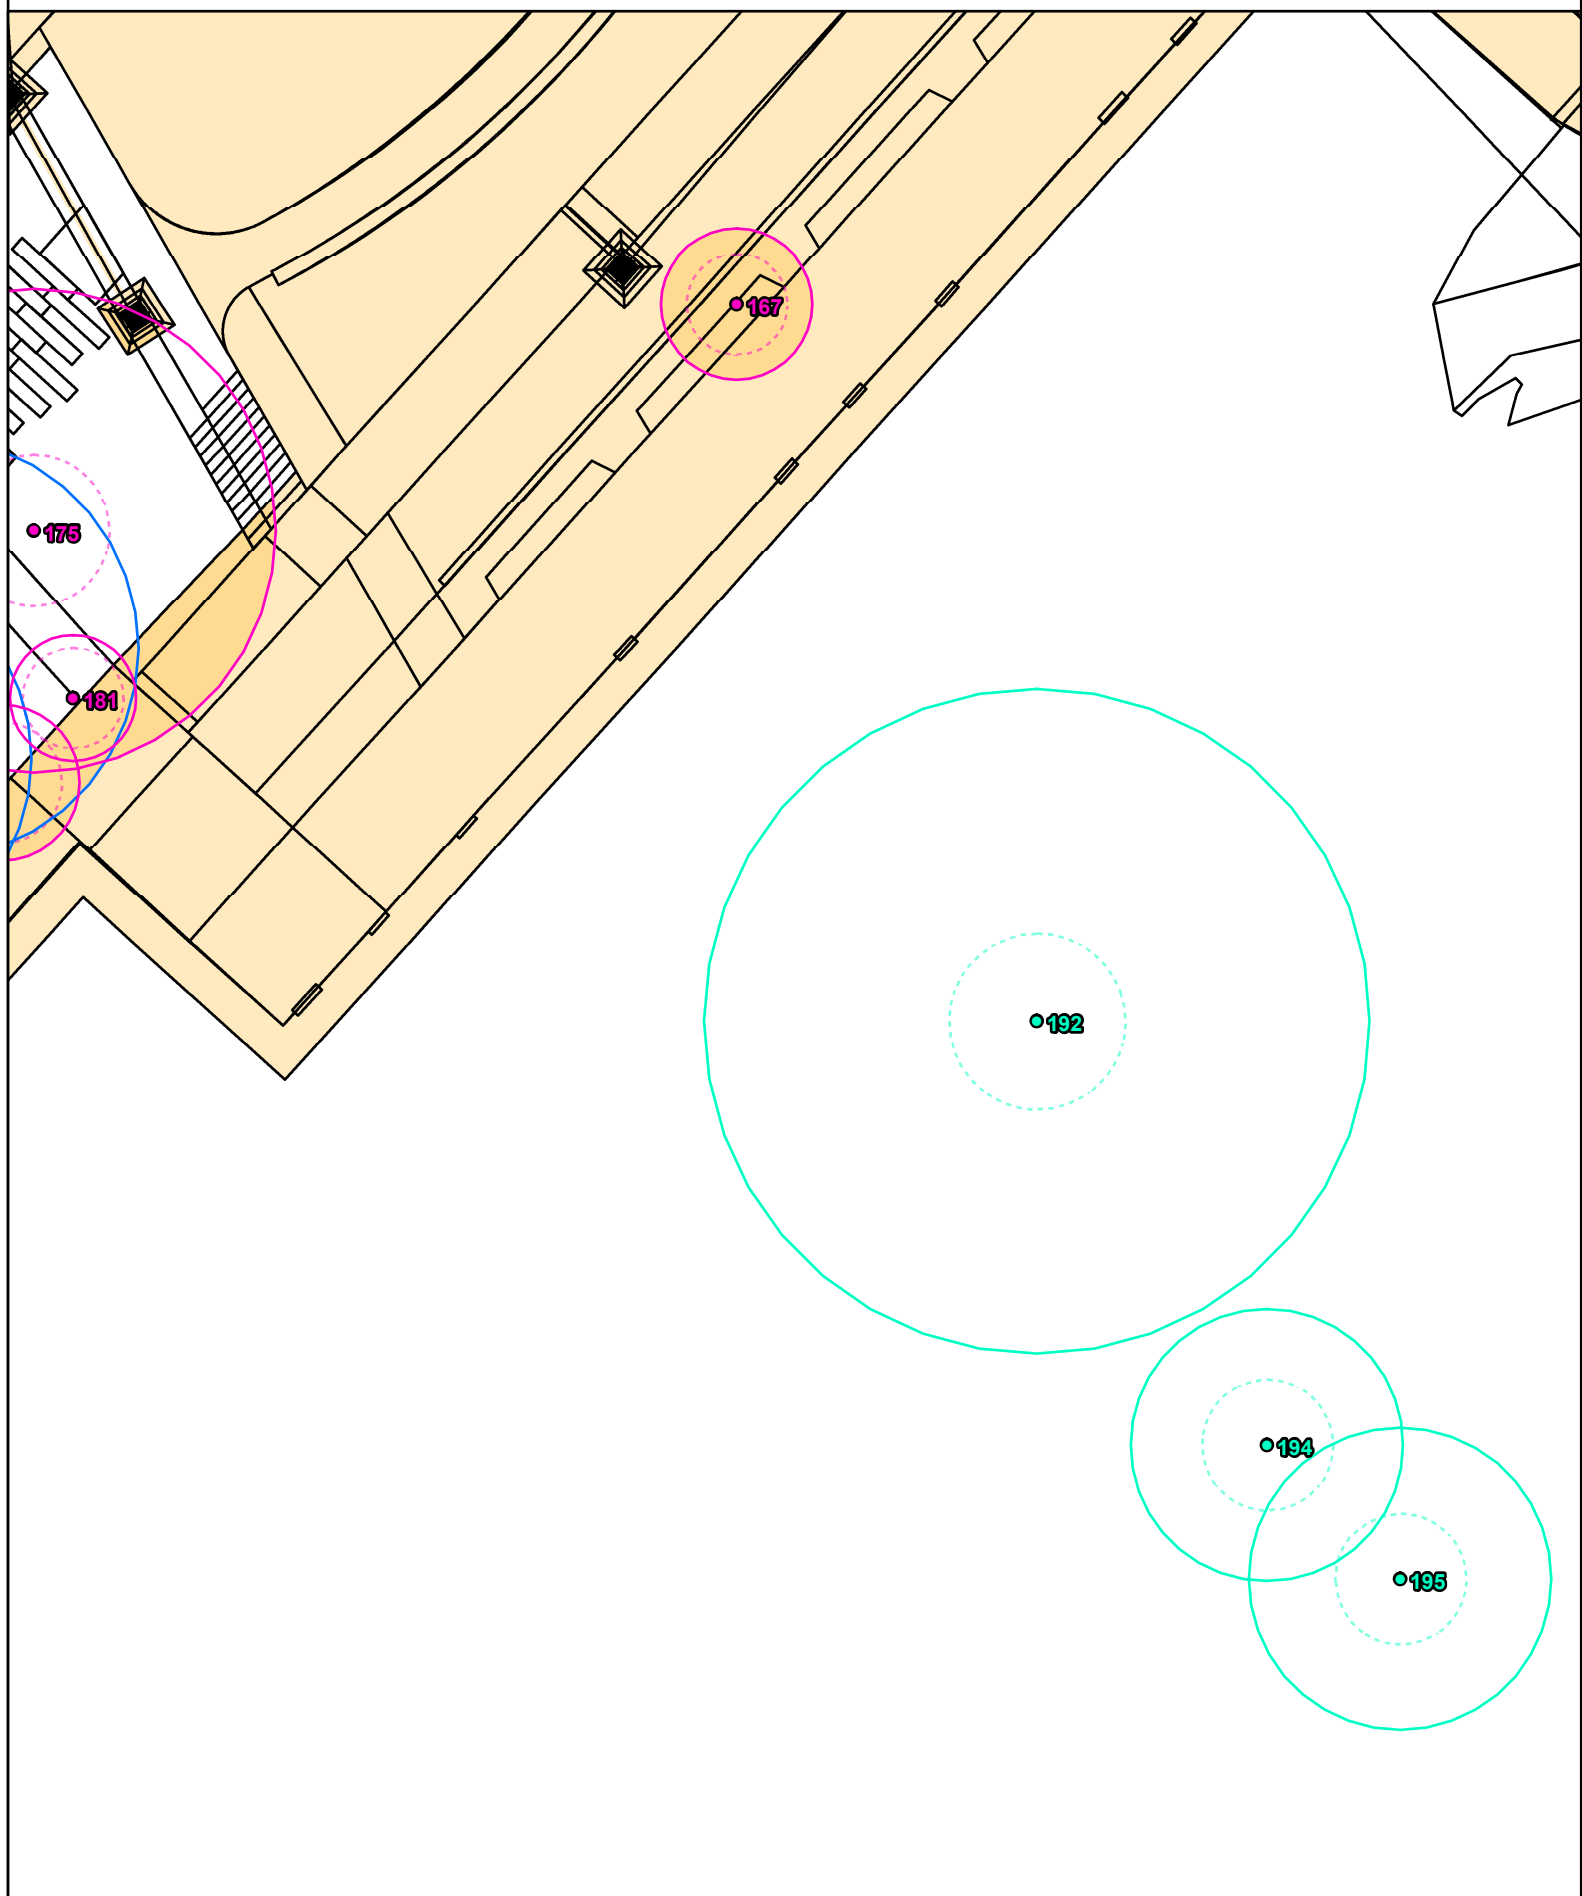

Legend

The subject trees


- Nil encroachment
- Minor encroachment
- Major encroachment

Protection zones

- TPZ (continuous line)
- SRZ (dashed line)

Site features

- Impact footprint
- Site plan (proposed)

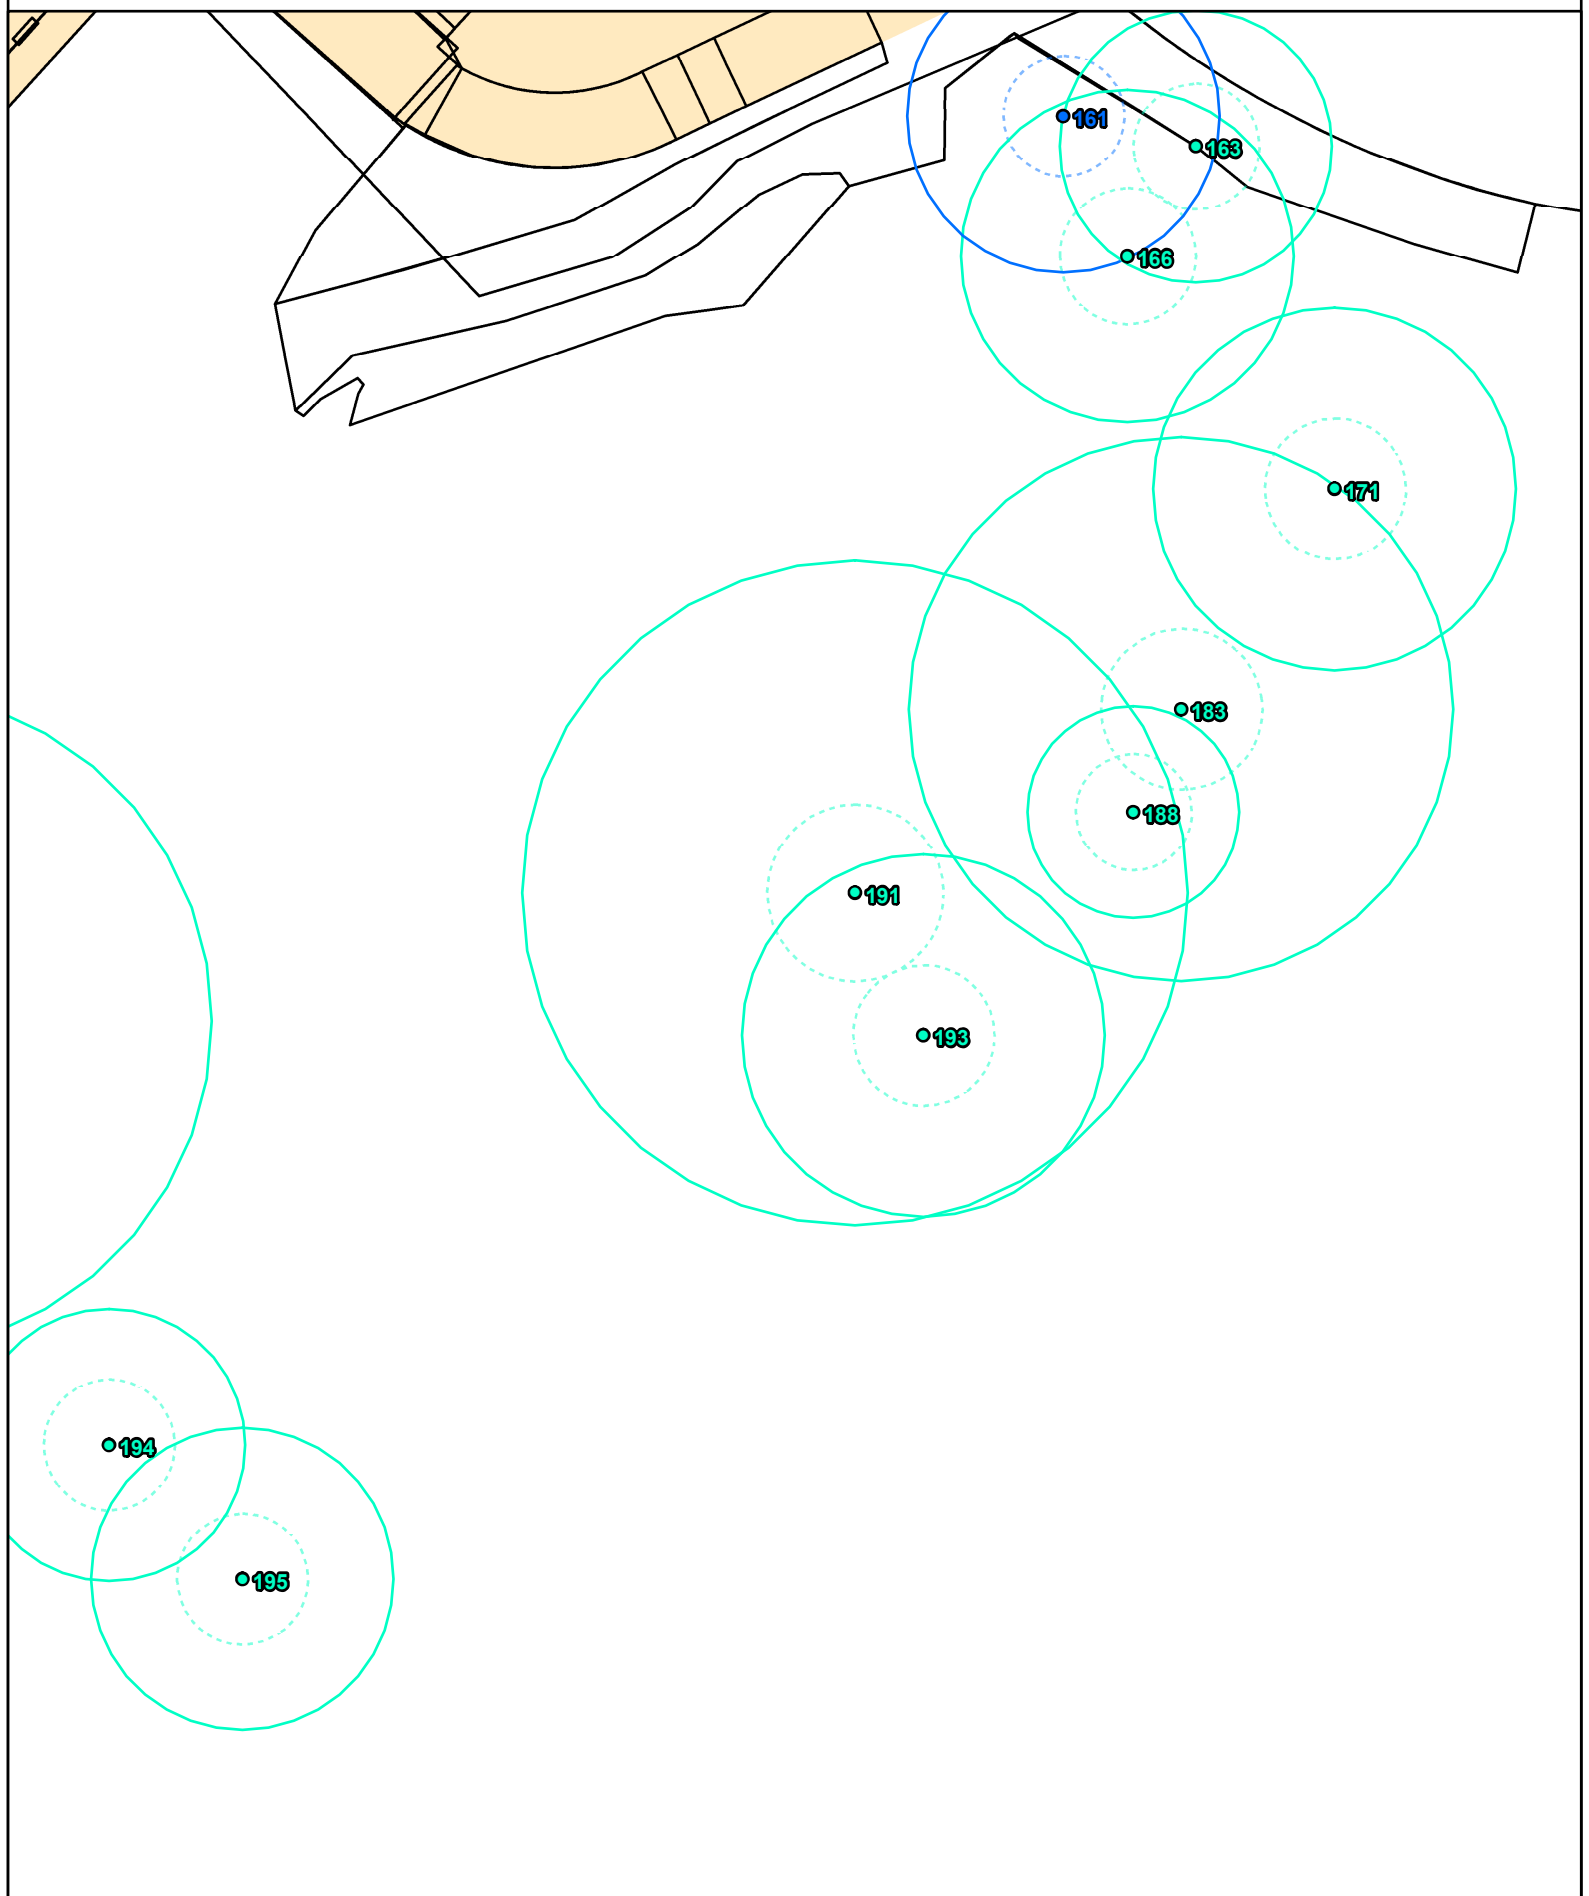

Legend

The subject trees

- Nil encroachment
- Minor encroachment
- Major encroachment

Protection zones

- TPZ (continuous line)
- SRZ (dashed line)

Site features

- Impact footprint
- Site plan (proposed)

