



MCLAREN TRAFFIC ENGINEERING
A division of RAMTRANS Australia Pty. Ltd.
Shop 7, 716-720 Old Princes Hwy, Sutherland NSW 2232
Email: admin@mclarentraffic.com.au
Phone : (02) 8355 2440
www.mclarentraffic.com.au

CLIENT / Project:
Loreto Kirribilli Staged Development

Project Address:
Carabella Street, Kirribilli


Project No: 2016/575

Dwg Name: Construction Vehicle Paths - MRV
Dwg No: 2016-575-01A

Revision	Date	Details
A	20/12/2017	

Notes:
CONCEPT PLAN ONLY.
NOT FOR CONSTRUCTION.

Tested Using:
* AutoTURN Version 8.2 (Plan)
* Vehicle Tracking 2016
* AutoCAD 2016

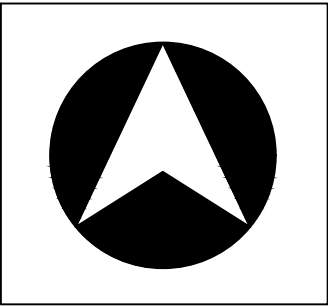



MCLAREN TRAFFIC ENGINEERING
A division of RAMTRANS Australia Pty. Ltd.
Shop 7, 716-720 Old Princes Hwy, Sutherland NSW 2232
Email: admin@mclarentraffic.com.au
Phone : (02) 8355 2440
www.mclarentraffic.com.au

CLIENT / Project:
Loreto Kirribilli Staged Development

Project Address:
Carabella Street, Kirribilli


Project No: 2016/575

Dwg Name: Construction Vehicle Paths - MRV
Dwg No: 2016-575-02A

Revision	Date	Details
A	20/12/2017	

Notes:
CONCEPT PLAN ONLY.
NOT FOR CONSTRUCTION.

Tested Using:
* AutoTURN Version 8.2 (Plan)
* Vehicle Tracking 2016
* AutoCAD 2016

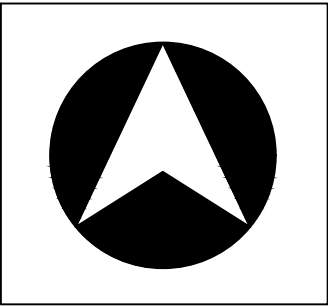



MCLAREN TRAFFIC ENGINEERING
A division of RAMTRANS Australia Pty. Ltd.
Shop 7, 716-720 Old Princes Hwy, Sutherland NSW 2232
Email: admin@mclarentraffic.com.au
Phone : (02) 8355 2440
www.mclarentraffic.com.au

CLIENT / Project:
Loreto Kirribilli Staged Development

Project Address:
Carabella Street, Kirribilli


Project No: 2016/575

Dwg Name: Construction Vehicle Paths - HRV
Dwg No: 2016-575-03A

Revision	Date	Details
A	20/12/2017	

Notes:
CONCEPT PLAN ONLY.
NOT FOR CONSTRUCTION.

Tested Using:
* AutoTURN Version 8.2 (Plan)
* Vehicle Tracking 2016
* AutoCAD 2016

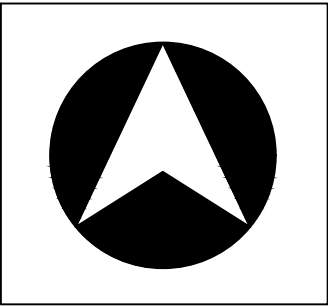



MCLAREN TRAFFIC ENGINEERING
A division of RAMTRANS Australia Pty. Ltd.
Shop 7, 716-720 Old Princes Hwy, Sutherland NSW 2232
Email: admin@mclarentraffic.com.au
Phone : (02) 8355 2440
www.mclarentraffic.com.au

CLIENT / Project:
Loreto Kirribilli Staged Development

Project Address:
Carabella Street, Kirribilli


Project No: 2016/575

Dwg Name: Construction Vehicle Paths - HRV
Dwg No: 2016-575-04A

Revision	Date	Details
A	20/12/2017	

Notes:
CONCEPT PLAN ONLY.
NOT FOR CONSTRUCTION.

Tested Using:
* AutoTURN Version 8.2 (Plan)
* Vehicle Tracking 2016
* AutoCAD 2016

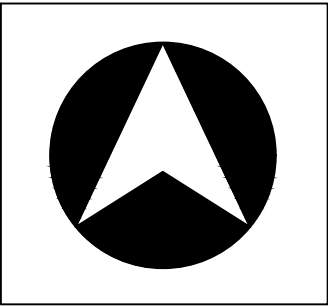



MCLAREN TRAFFIC ENGINEERING
A division of RAMTRANS Australia Pty. Ltd.
Shop 7, 716-720 Old Princes Hwy, Sutherland NSW 2232
Email: admin@mclarentraffic.com.au
Phone : (02) 8355 2440
www.mclarentraffic.com.au

CLIENT / Project:
Loreto Kirribilli Staged Development

Project Address:
Carabella Street, Kirribilli

Project No: 2016/575

Dwg Name: Construction Vehicle Paths - AV
Dwg No: 2016-575-05A

Revision	Date	Details
A	20/12/2017	

Notes:
CONCEPT PLAN ONLY.
NOT FOR CONSTRUCTION.

Tested Using:
* AutoTURN Version 8.2 (Plan)
* Vehicle Tracking 2016
* AutoCAD 2016

