


DA-3002
1

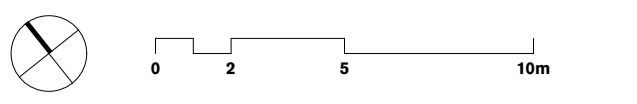

GENERAL NOTES
 ALL DIMENSIONS AND EXISTING CONDITIONS SHALL BE CHECKED AND VERIFIED BY THE CONTRACTOR BEFORE PROCEEDING WITH THE WORK
 ALL LEVELS RELATIVE TO AUSTRALIAN HEIGHT DATUM
 DO NOT SCALE DRAWINGS
 USE FIGURED DIMENSIONS ONLY

Legend
 --- Site Boundary

PROPOSED WORKS AND REFURBISHMENT

- Circulation
- Open Collaboration
- Amenities
- PDHPE
- Store
- Food Technology
- Staff
- Learning Studio
- Outdoor Learning

Proposed Demolition
 Proposed New Build

Western Precinct Plan

Level E

Learning Hub


Level 1

Marian Centre

Ground Level - Carabella Street

Junior School

Level 1 - Carabella Street

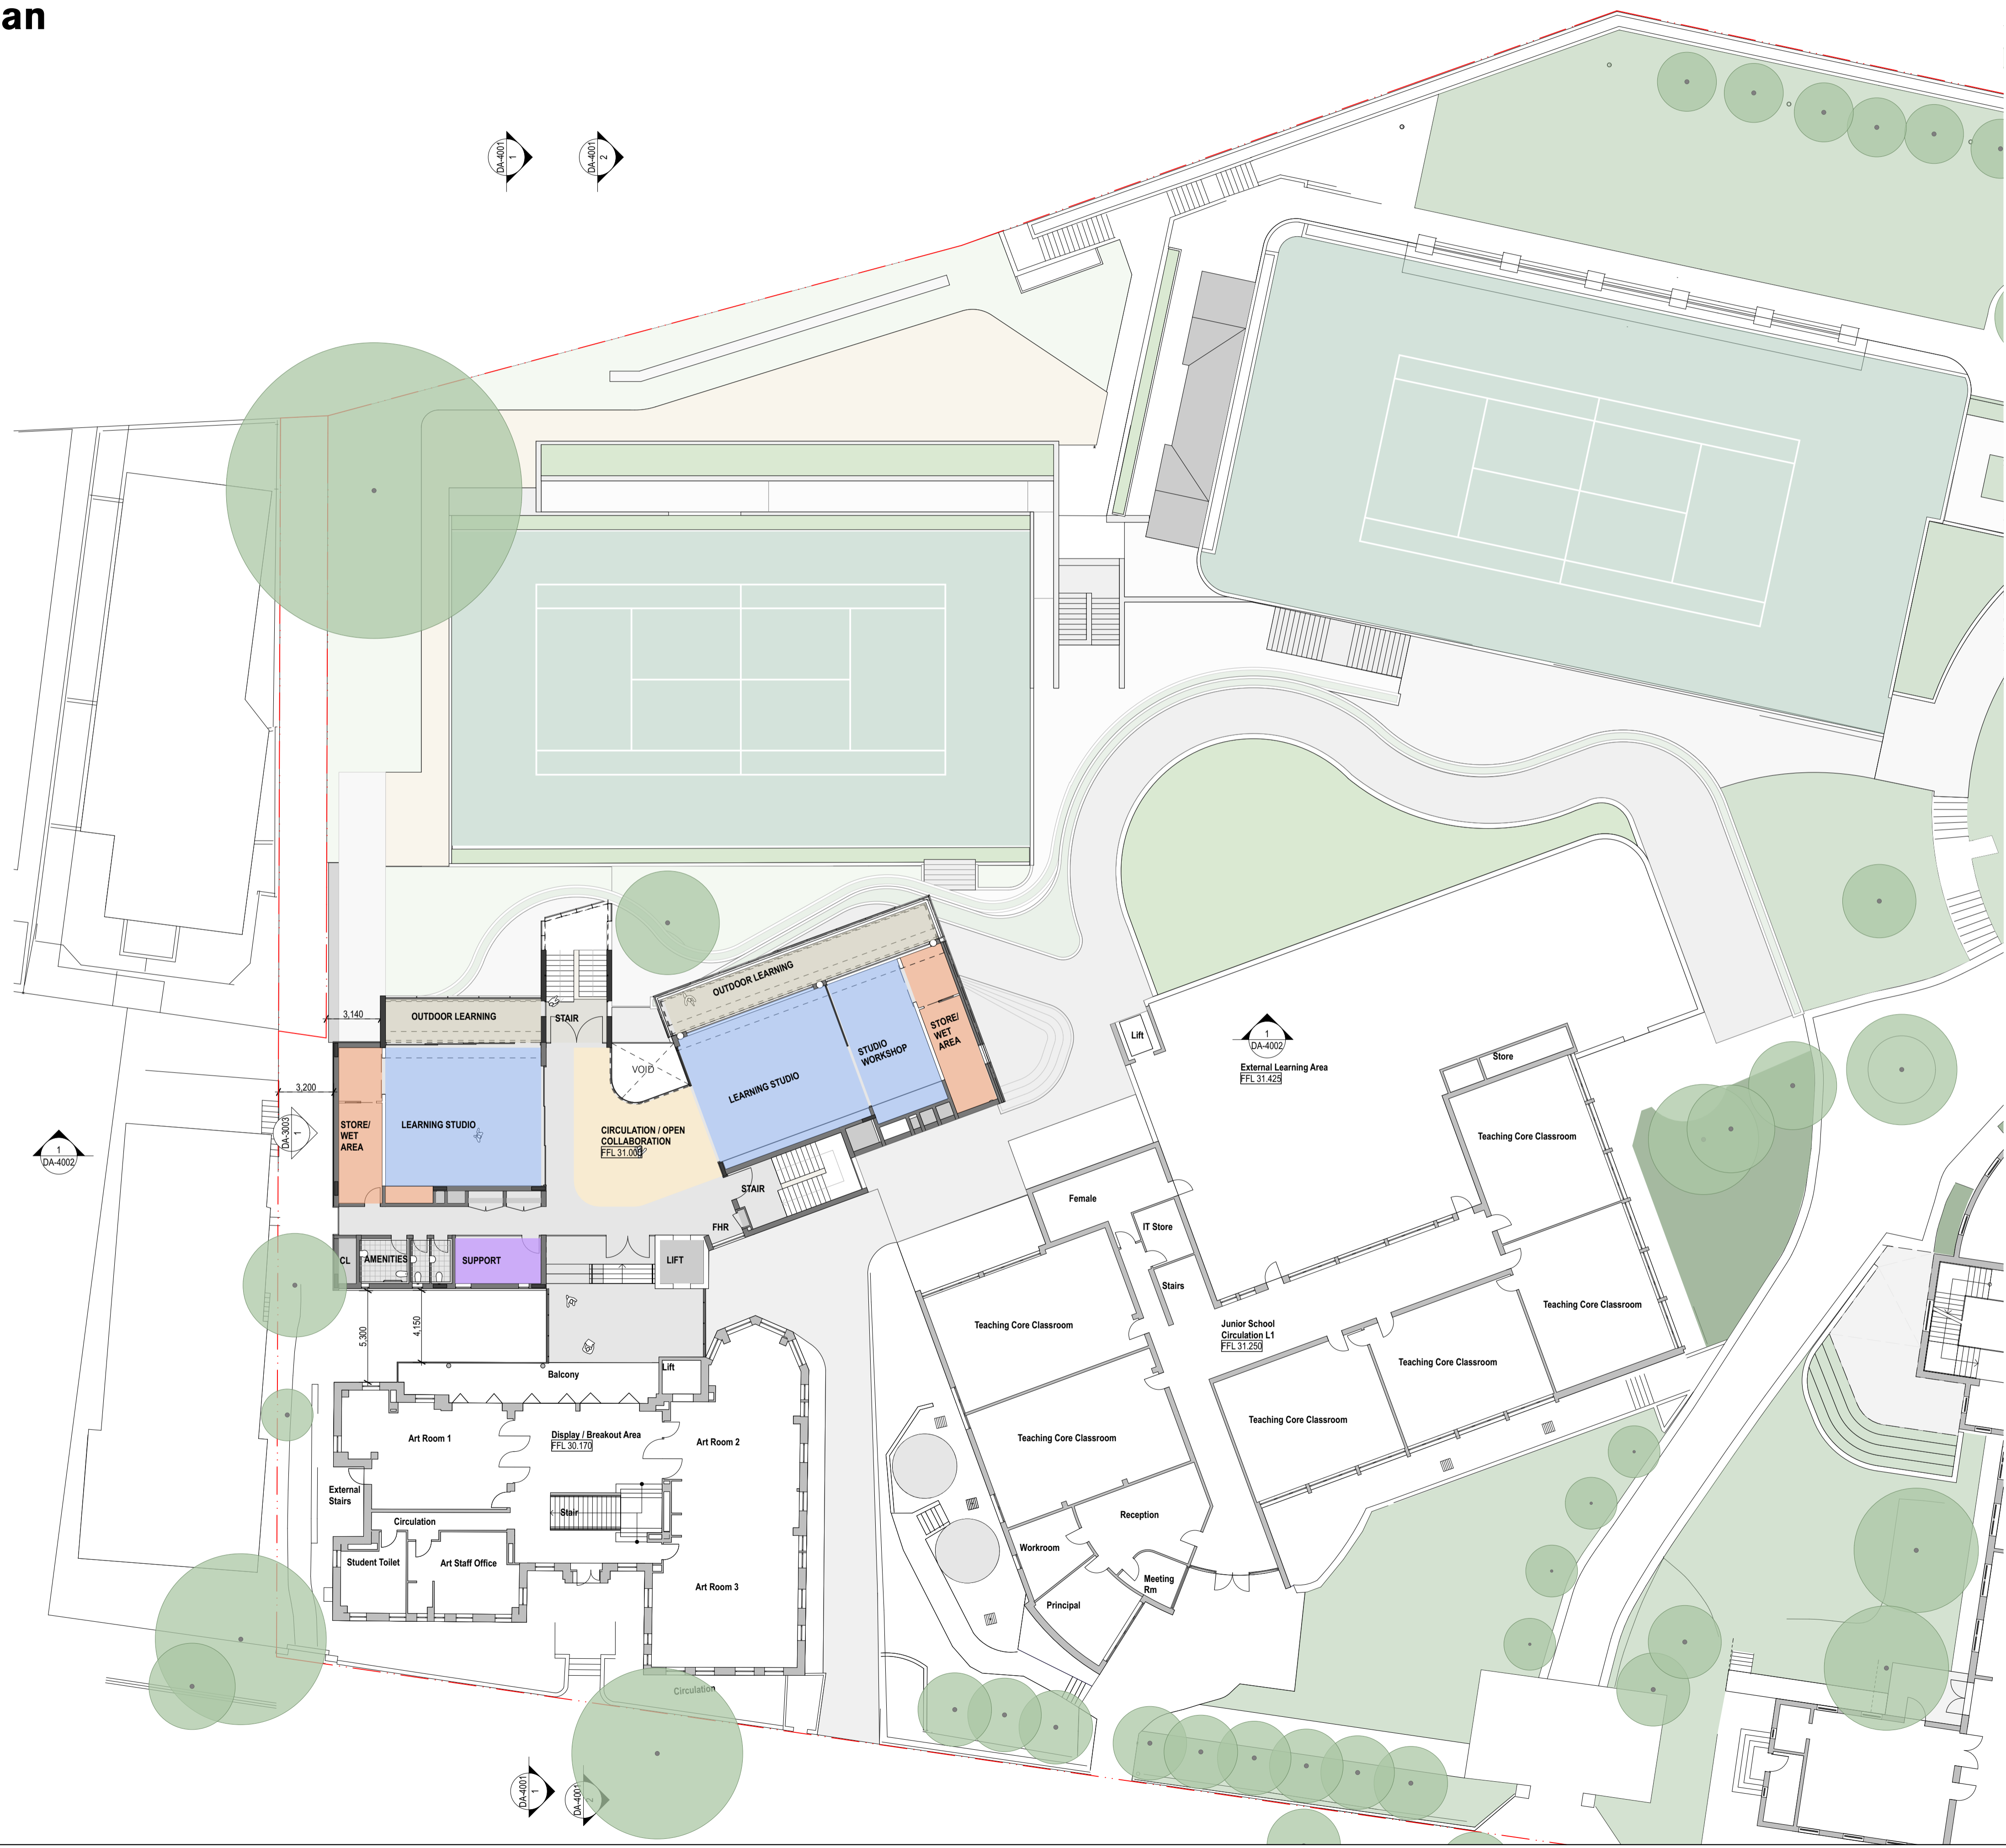

REV	DATE	DESCRIPTION	BY	CHK
02	21/7/17	SSO Submission	AWY	
01	7/7/17	SSO Submission	KT	

fjmt studio architecture interiors landscape urban community
 sydney melbourne uk
 Level 5, 70 King Street # +61 2 9251 7077 www.fjmtstudio.com



project
Master plan
 85 Carabella Street, Kirribilli
 Sydney NSW 2061

title
Western Precinct Plans
Western Precinct Learning Hub - Level 1

scale	1:200 @ A1	first issued	7/7/17
project code	sheet no.	revision	
LKMP	DA-2206	02	